


Sheet Revisions		
Date	Description	Initials

Sheet Revisions		
Date	Description	Initials

Right of Way Plans			
Ownership Map			
Project Number: FBR R200-266			
Project Location: BRIDGE REPLACEMENT			
J-14-C		STATE HIGHWAY 9	
Project Code:	Last Mod. Date	Subset	Sheet No.
23558	11-24-2020	8.01 to 8.01	8.01

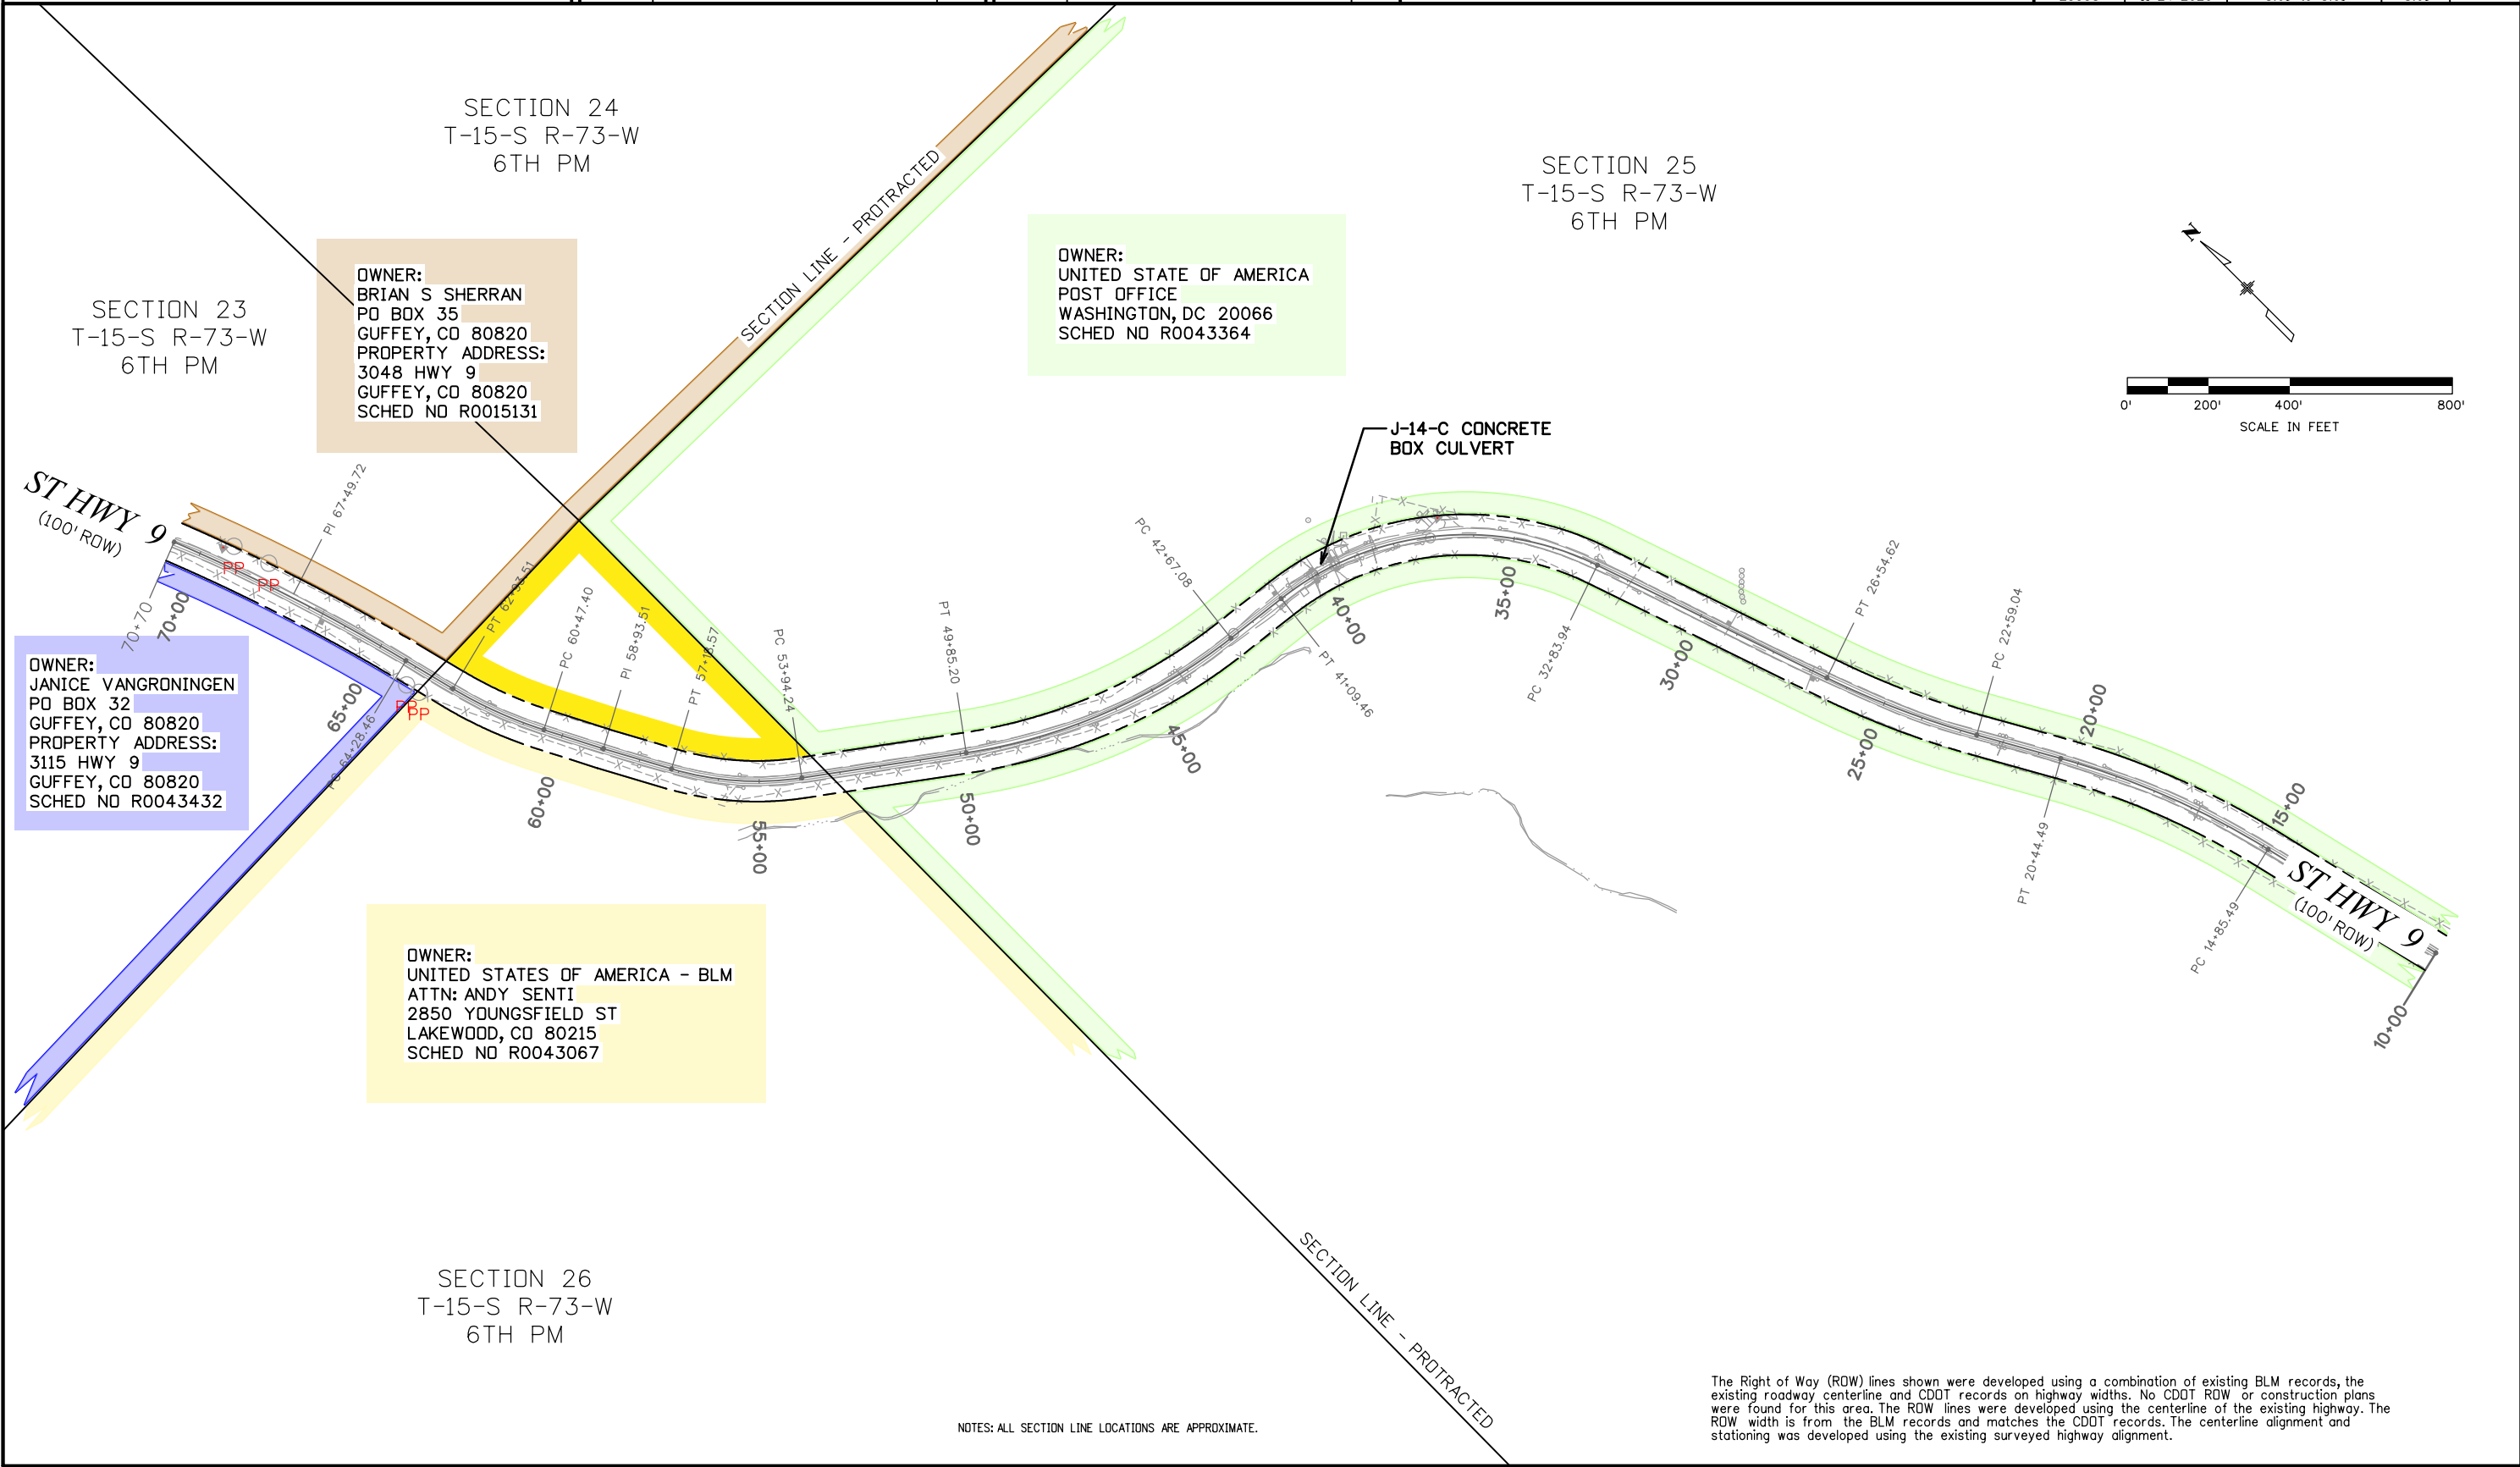

12/18/2020 4:31:14 PM J:\2020\0200567.00 - CDDT Bridge Bundles\23558\ROW\_Survey\J14C - Hwy 9 MP 20.107\Drawings\23558\_J-14-C\_ROW\_Ownership.dgn

NOTES: ALL SECTION LINE LOCATIONS ARE APPROXIMATE.

The Right of Way (ROW) lines shown were developed using a combination of existing BLM records, the existing roadway centerline and CDDT records on highway widths. No CDDT ROW or construction plans were found for this area. The ROW lines were developed using the centerline of the existing highway. The ROW width is from the BLM records and matches the CDDT records. The centerline alignment and stationing was developed using the existing surveyed highway alignment.