



5615 Wills Boulevard
Pueblo, CO 81008
Phone: 719-546-5746 FAX: 719-546-5414

Region 2

DRP

Sheet Revisions

Date	Description	Initials

Sheet Revisions

Date	Description	Initials




4755 FORGE ROAD, SUITE 150
COLORADO SPRINGS, CO 80907
(719) 590-9194 / (719) 590-9111 Fax
www.f-w.com

Right-of-Way Plans


Ownership Map

Project Number: FBR R200-266			
Project Location: BRIDGE REPLACEMENT			
G-12-C - ST HIGHWAY 9			
Project Code:	Last Mod. Date:	Subset:	Sheet No.:
23558	11-19-2020	8.01 of 8.02	8.01

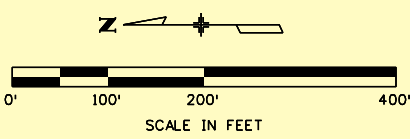

SECTION 1
T-9-S R-78-W
6TH PM

11/19/2020 jfinley 3:07:53 PM J:\2020\0200567.00 - CDDT Bridge Bundles\RDW_Survey\G12C - Hwy 9 mp 71.445\Drawings\23558SURV_G-12-C_RDW-Plan01.dgn

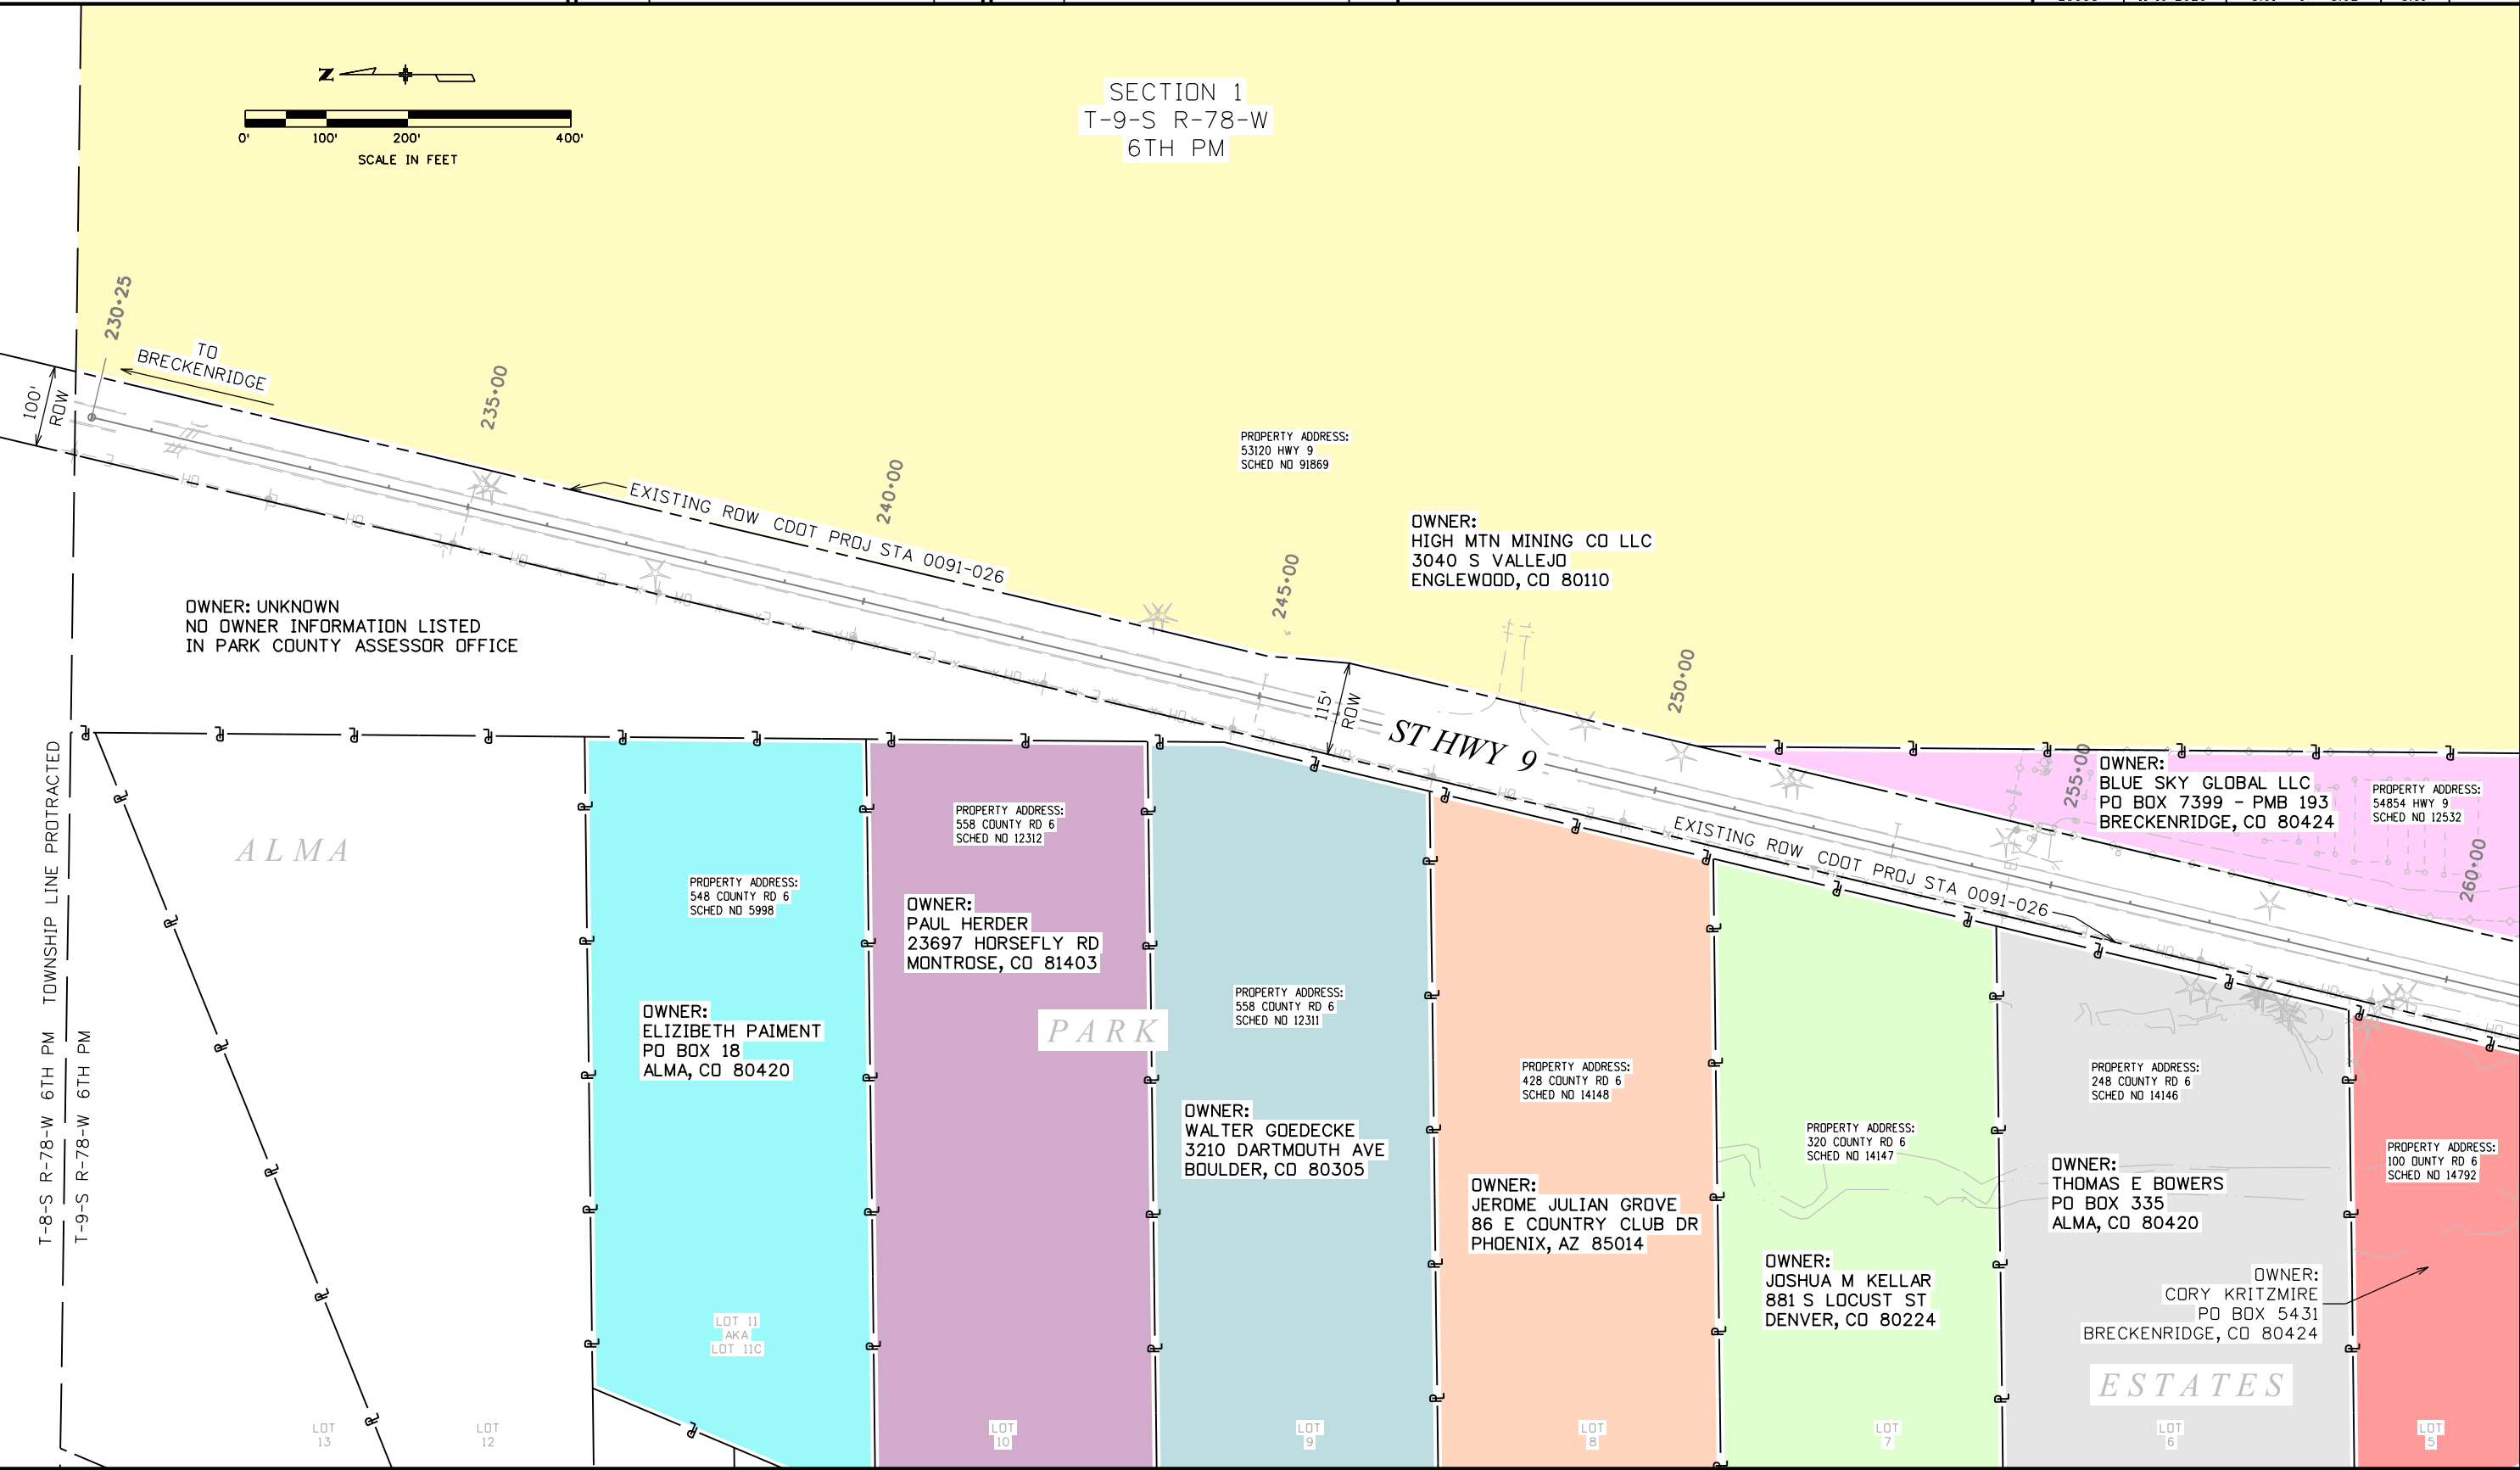



5615 Wills Boulevard
Pueblo, CO 81008
Phone: 719-546-5746 FAX: 719-546-5414

Region 2

DRP

Sheet Revisions

Date	Description	Initials

Sheet Revisions

Date	Description	Initials




4755 FORGE ROAD, SUITE 150
COLORADO SPRINGS, CO 80907
(719) 590-9194 / (719) 590-9111 Fax
www.f-w.com

Right-of-Way Plans

Ownership Map

Project Number:	FBR R200-266		
Project Location:	BRIDGE REPLACEMENT		
G-12-C - ST HIGHWAY 9			
Project Code:	Last Mod. Date	Subset	Sheet No.
23558	11-19-2020	8.02 of 8.02	8.02

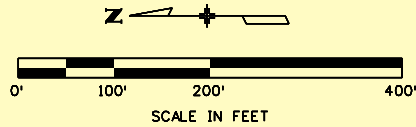

11/19/2020 jfinley 3:33:34 PM J:\2020\0200567.00 - CDDT Bridge Bundles\23558\RDW_Survey\G12C - Hwy 9 mp 71.445\Drawings\23558SURV_G-12-C-RD-Plan02.dgn

