


Sheet Revisions		
Date	Description	Initials

Sheet Revisions		
Date	Description	Initials

Right-of-Way Plans			
Ownership Map			
Project Number: FBR R200-266			
Project Location: BRIDGE REPLACEMENT			
I-17-X - US HIGHWAY 24			
Project Code:	Last Mod. Date	Subset	Sheet No.
23559	10-22-2020	7.01 of 7.01	7.01

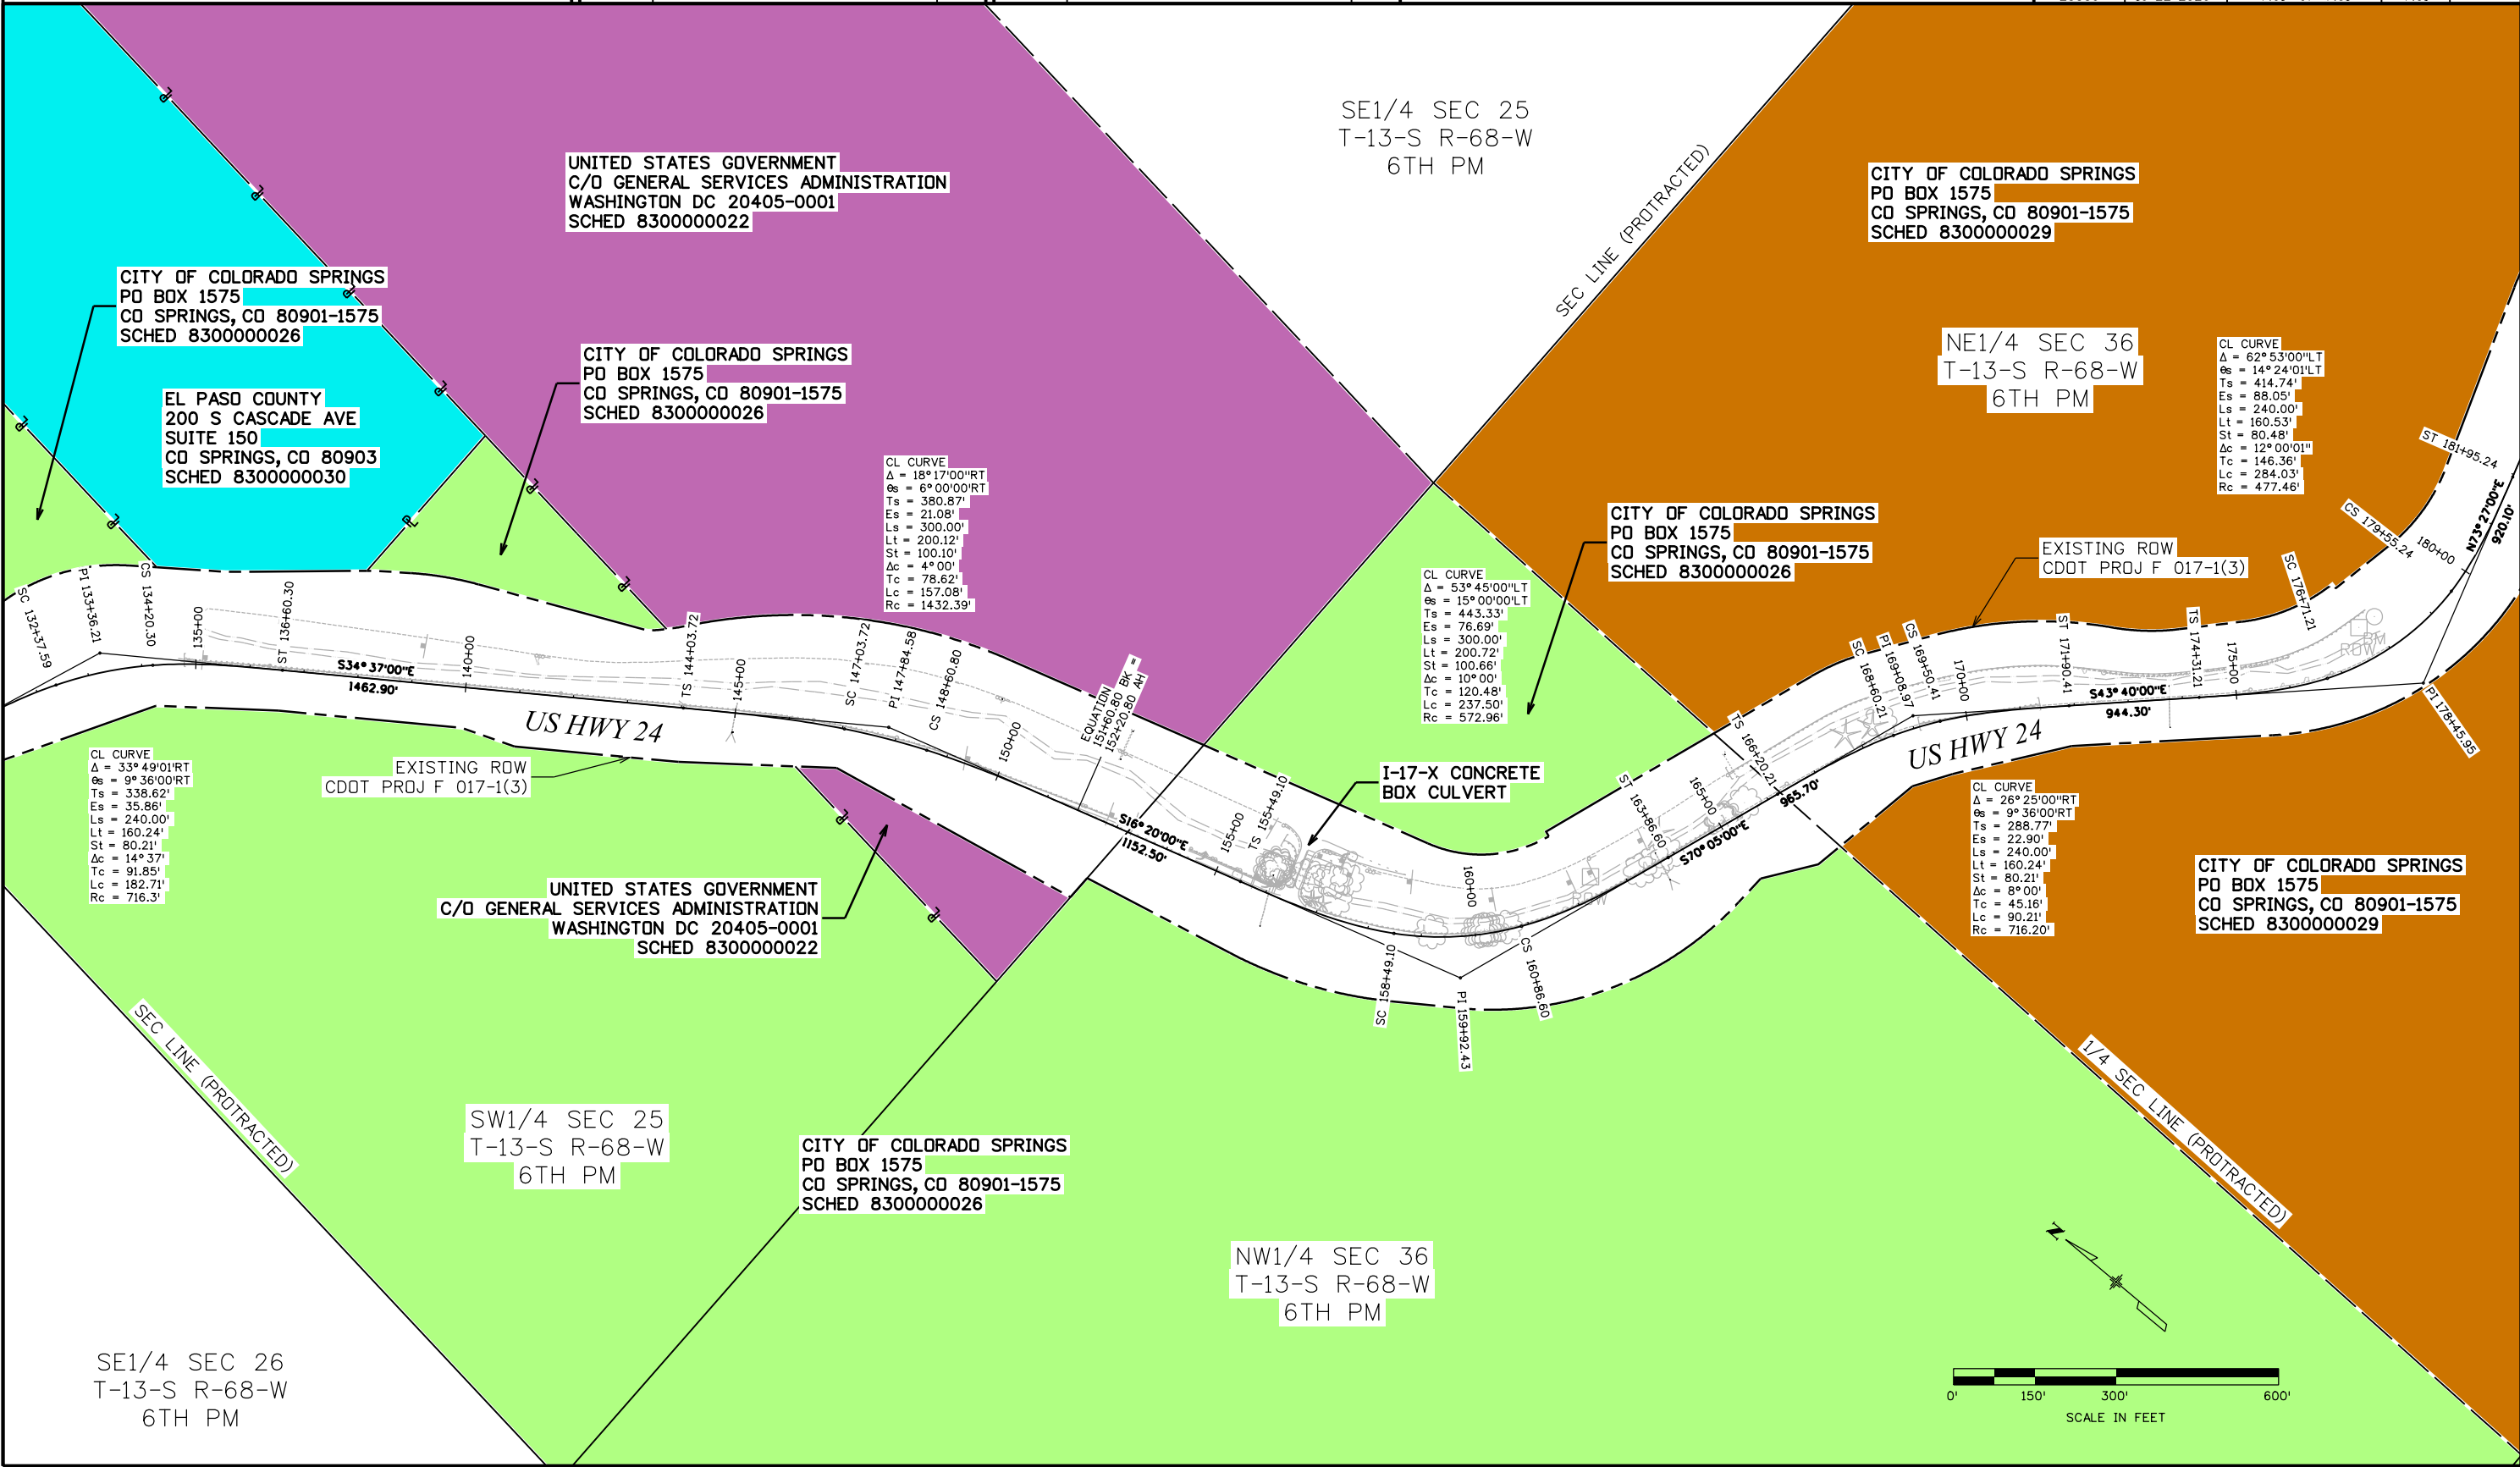

12/7/2020 3:14:23 PM J:\2020\0200567.01 - CDOT Bridge Bundles 02\23559\RDW_SURVEY_117X - US 24 MP 295.45\Drawings\23559RDW_I-17-X_Ownership.dgn