


Sheet Revisions			Date		
Date	Description	Initials	Date	Description	Initials

RIGHT OF WAY PLANS			
OWNERSHIP MAP			
Project Number:	FBR R200-266		
Project Location:	BRIDGE REPLACEMENT		
I-13-H - US HIGHWAY 24			
Project Code:	Last Mod. Date:	Subset:	Sheet No.:
23559	1-13-2021	7.01 to 7.01	

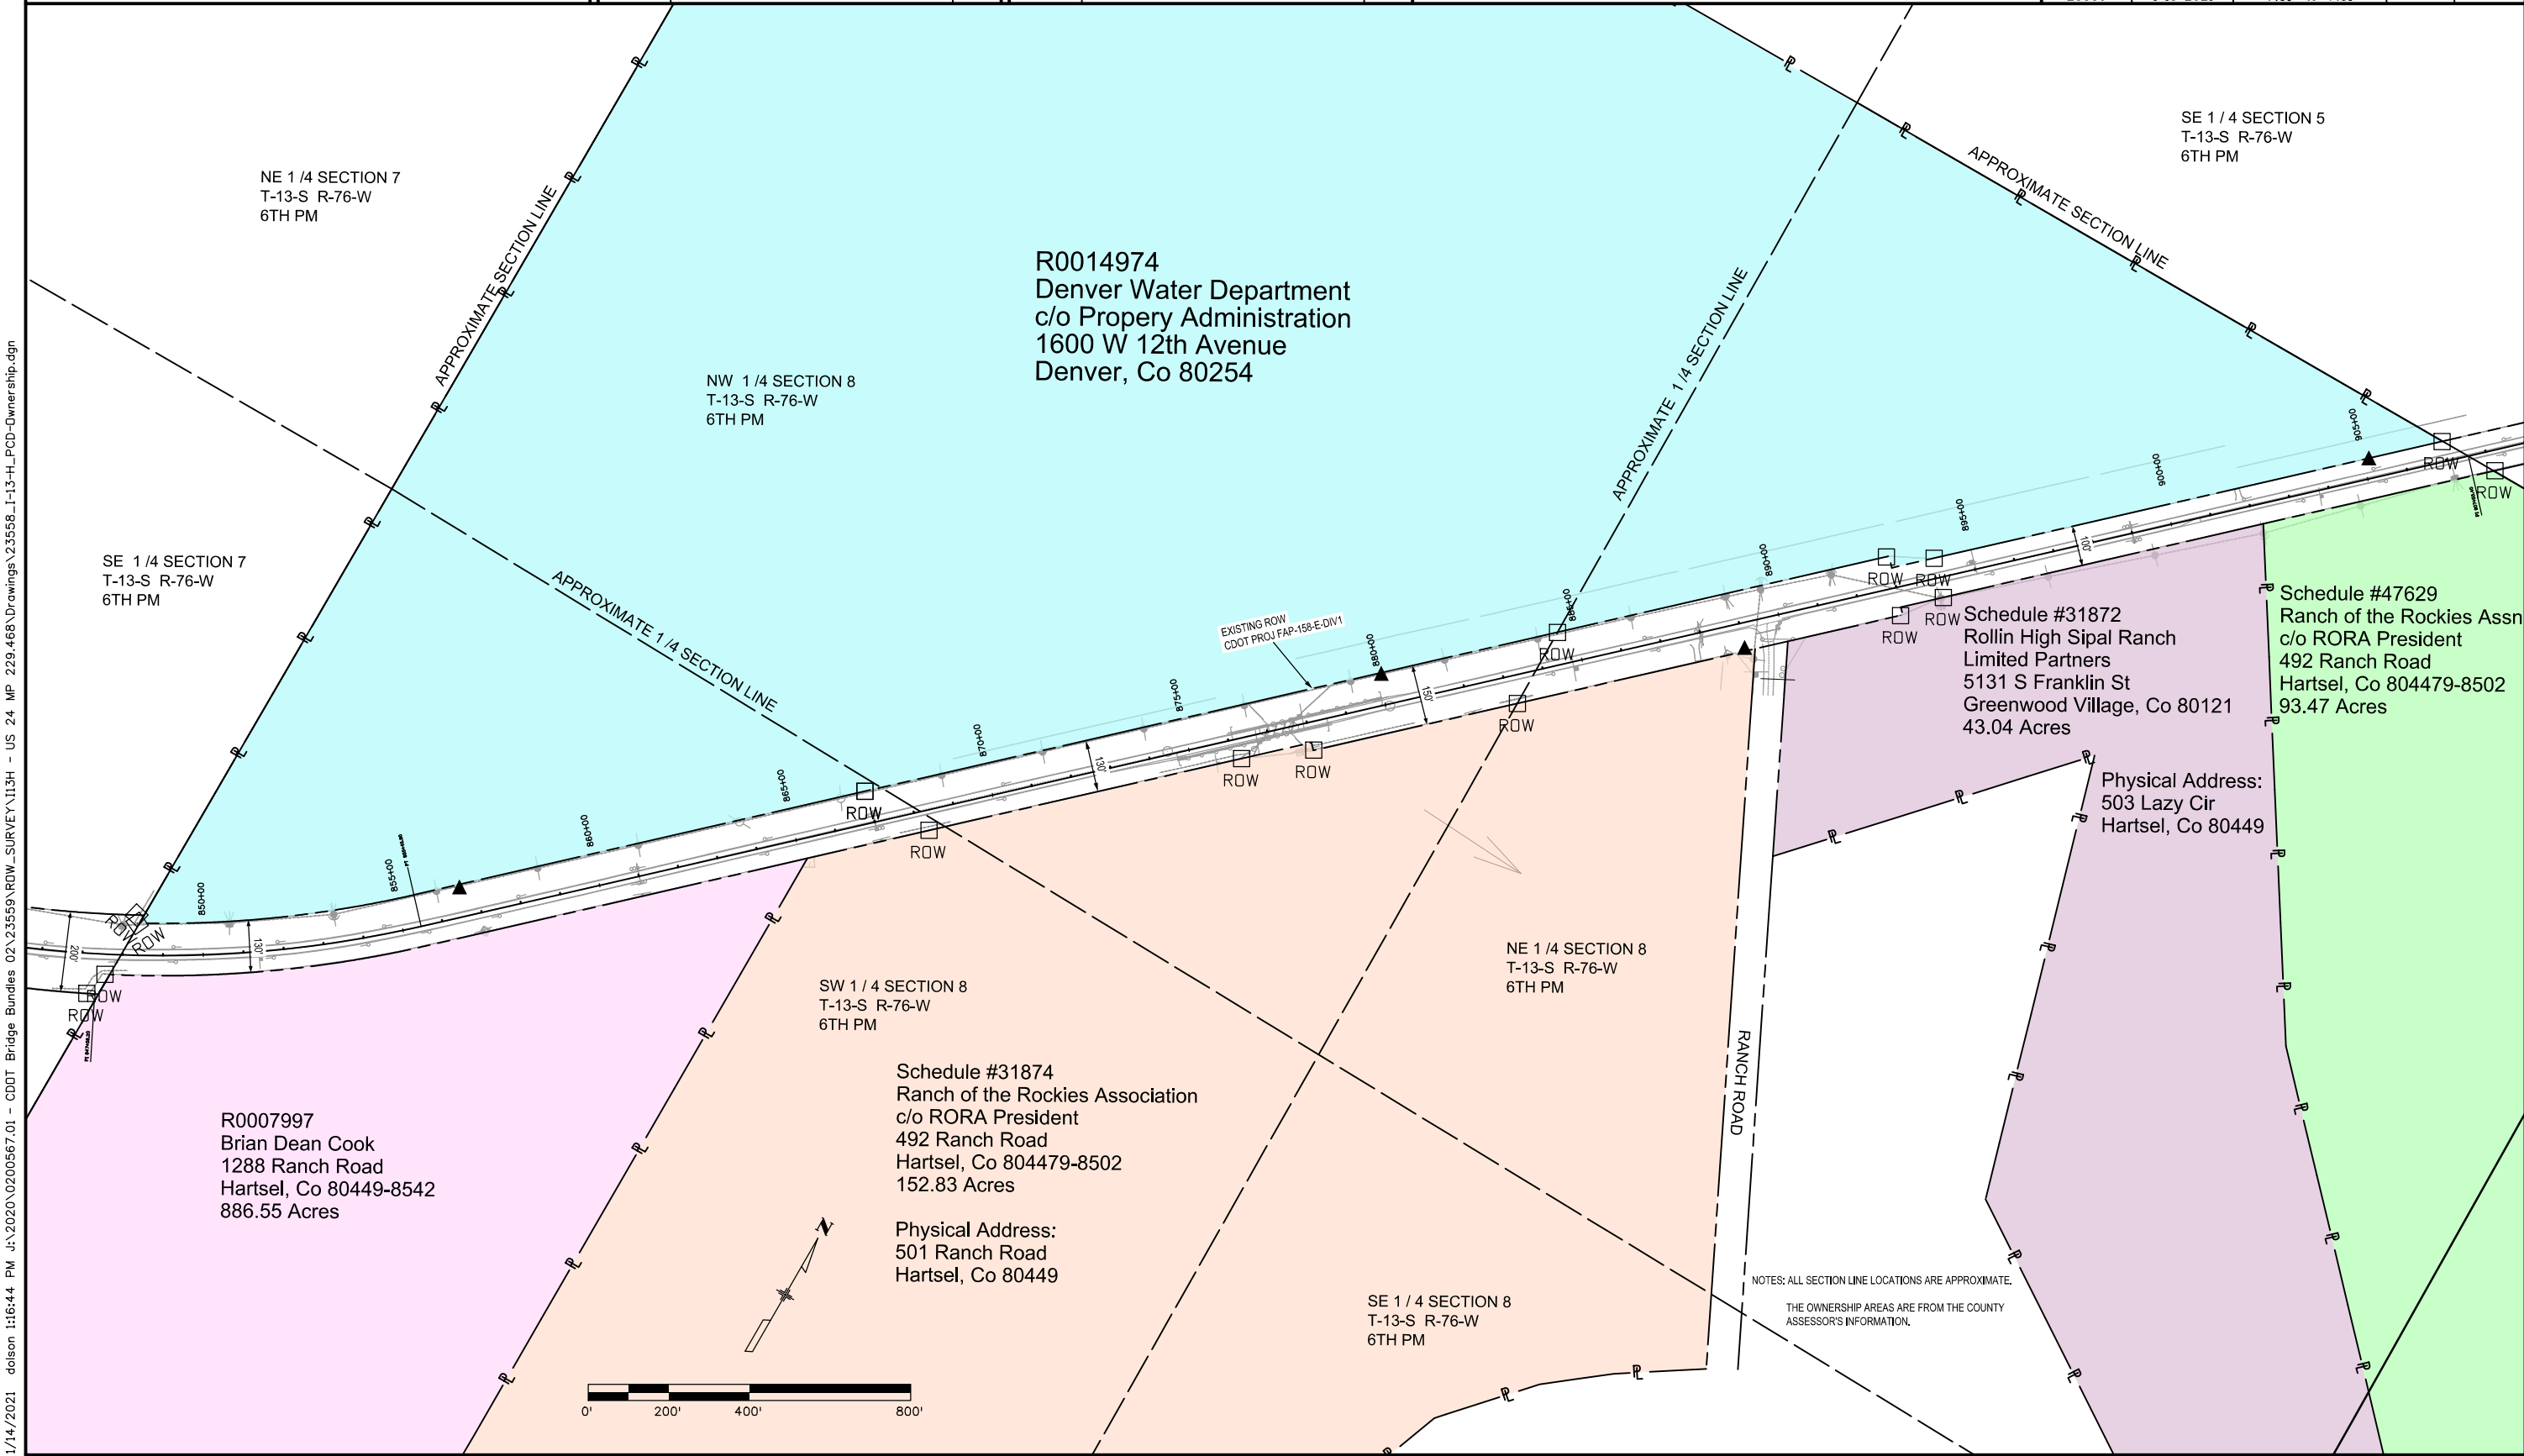

1/14/2021 1:16:44 PM J:\2020\0200567.01 - CDOT Bridge Bundles 02\23559\ROW\_SURVEY\113H - US 24 MP 229.468\Drawings\23558\_1-13-H\_L\_PCD-Ownership.dgn