

Colorado Department of Transportation



425A Corporate Circle
Golden, CO 80401
Phone: 720-497-6983
FAX: 720-497-6901


Region 1 Right of Way

DPS


Sheet Revisions		
Date	Description	Initials
mm/dd/yy	XXXXXXXX	XXX

Sheet Revisions		
Date	Description	Initials
mm/dd/yy	XXXXXXXX	XXX

Sheet Revisions		
Date	Description	Initials
mm/dd/yy	XXXXXXXX	XXX

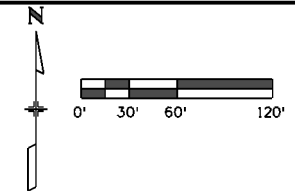

Right of Way Plans			
Ownership Map			
Project Number: C 0703-482			
Project Location: EJMT DRAINAGE/PUMPING/HEAT			
TRACE REPLACEMENT - SILVER PLUME YARD			
Project Code	Last Mod. Date	Subset	Sheet No.
24210	11/24/2021	8.01 TO 8.01	8.01

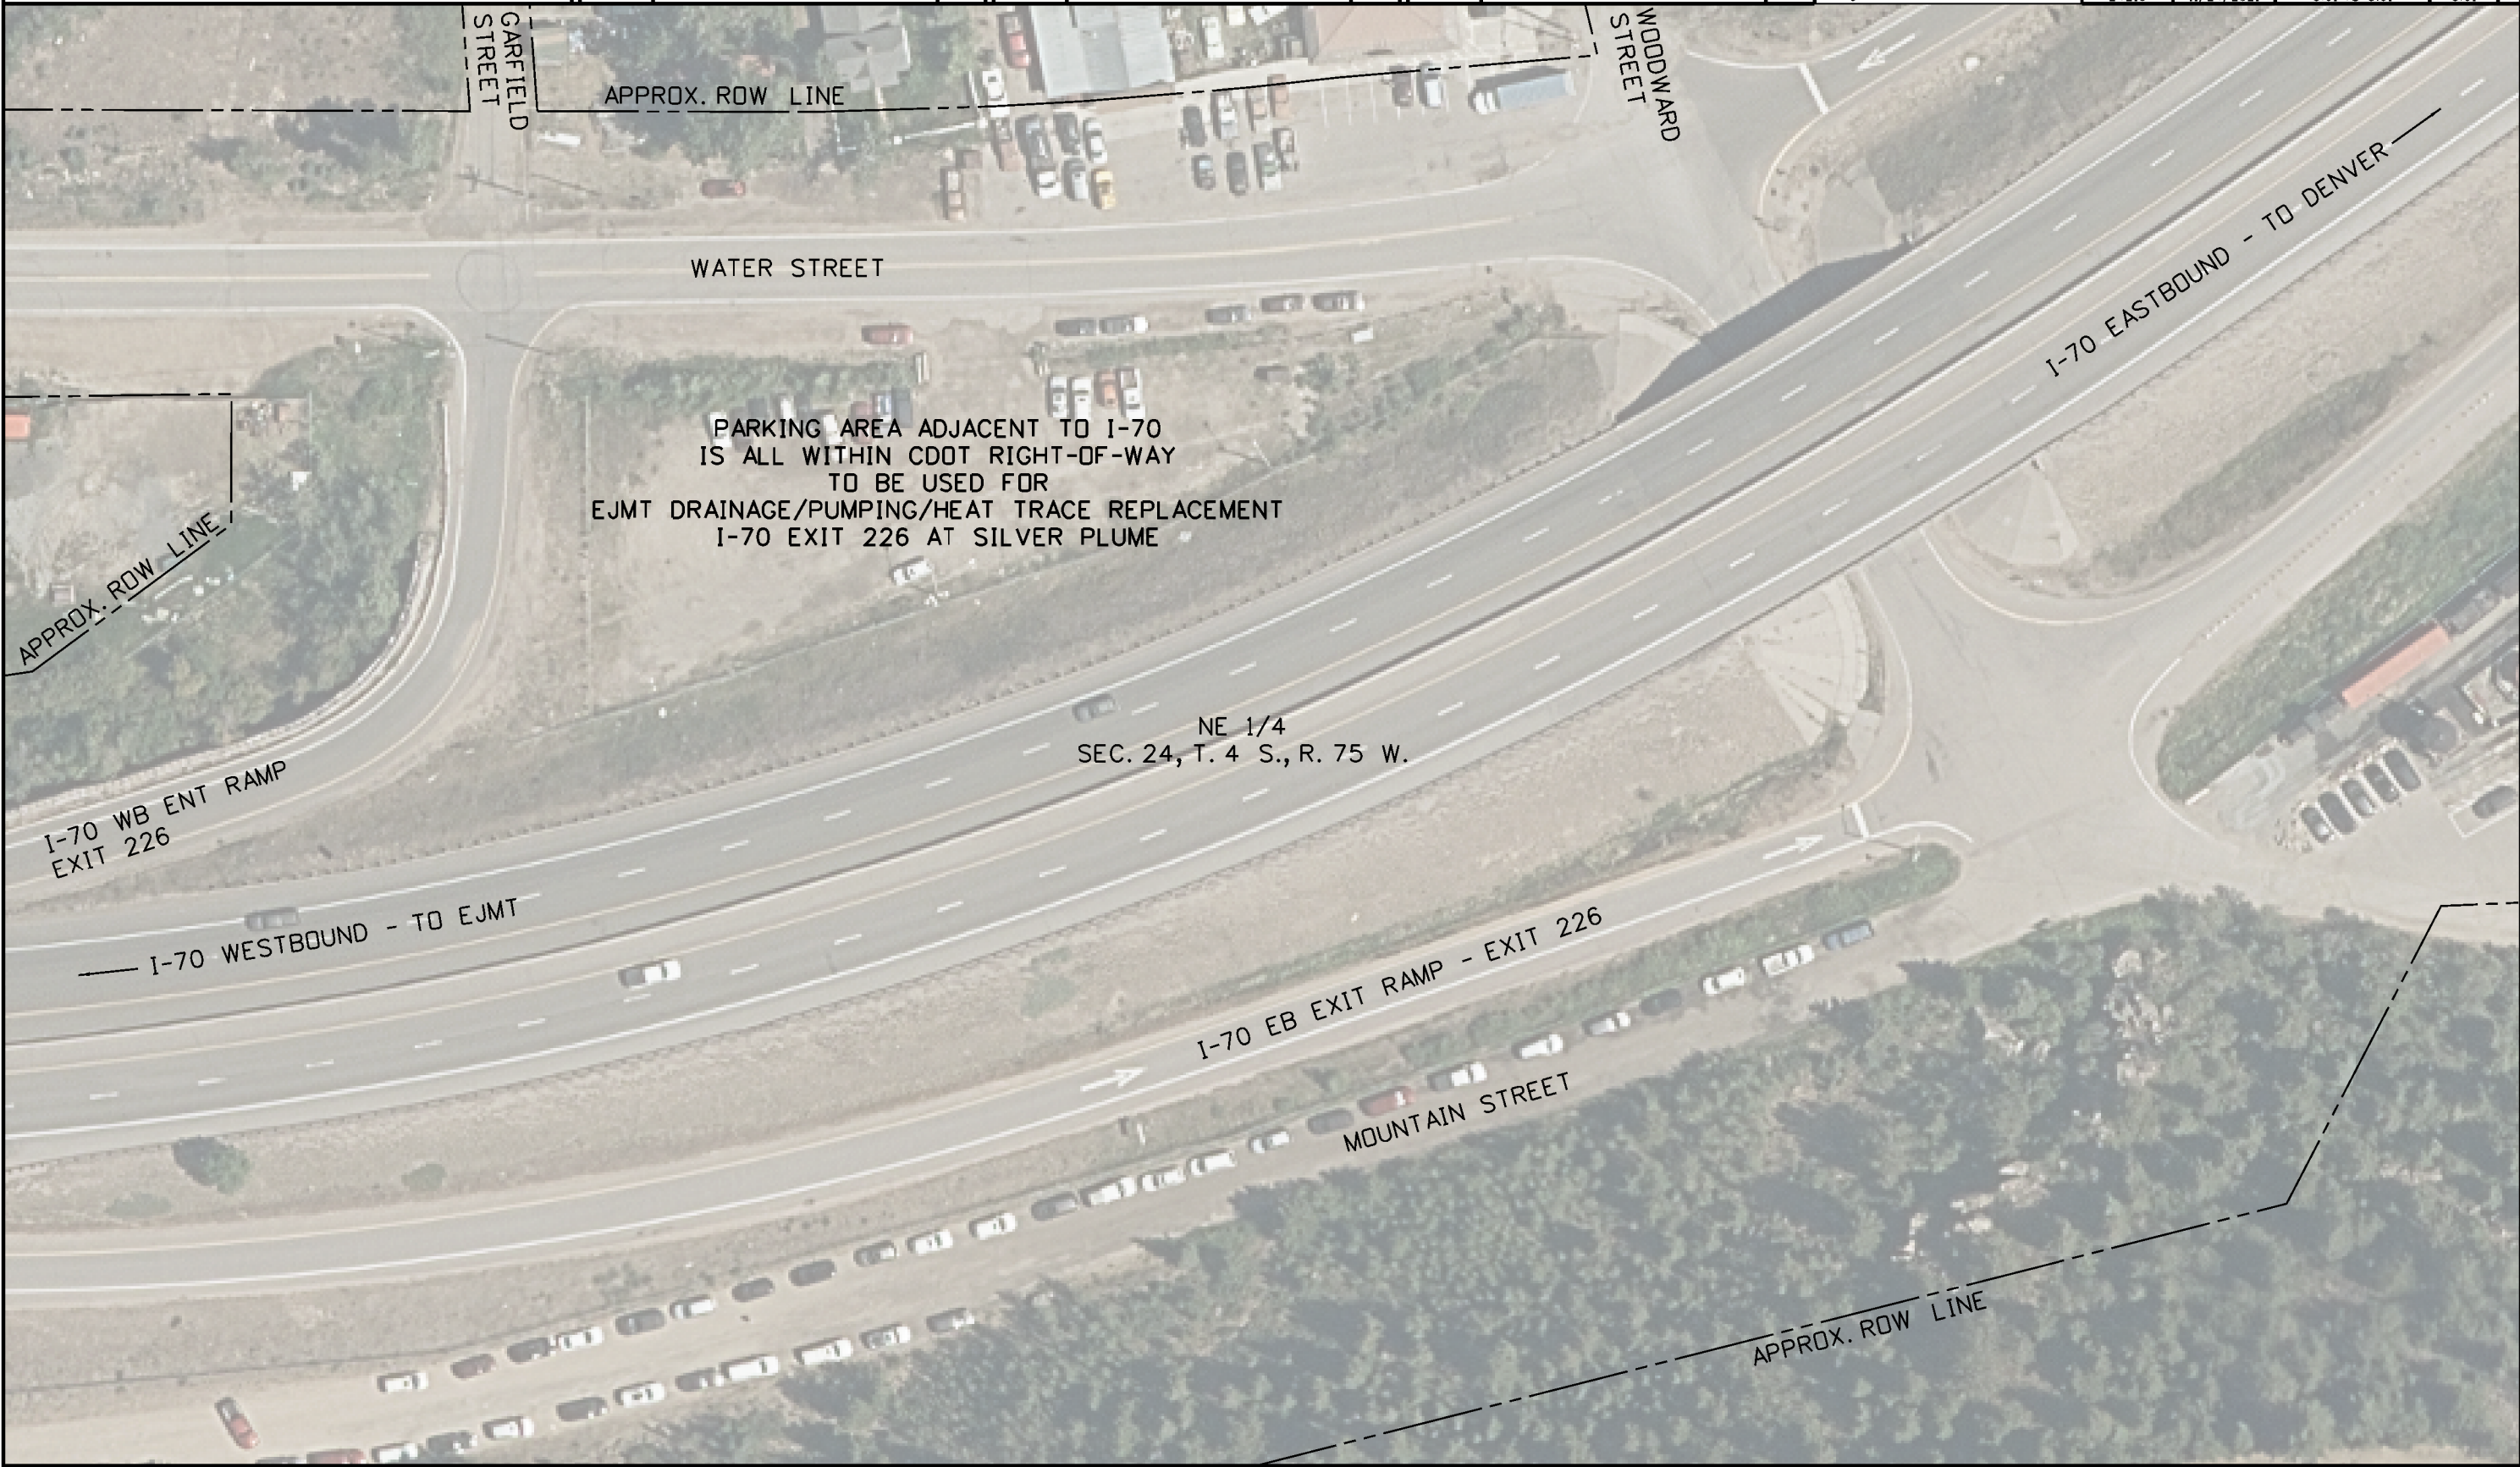

11/24/2021 8:13:59 AM C:\Users\shonksd\Documents\CDDT\RI Projects\Projects\24210_70 EJMT_Heat Trace Plumbing Repl\RDW_Survey\Drawings\24210RDW_Ownership_001.dgn