


CART7363 6:02:41 PM pwr:\SUS003634.3.wso\atkins.com\ATKMAC001\Documents\Roads and Bridges\Projects\24210 - EJMT DPHT\Design\Drawings\Reference_Files\24210DES_Contractor_Sites.dgn

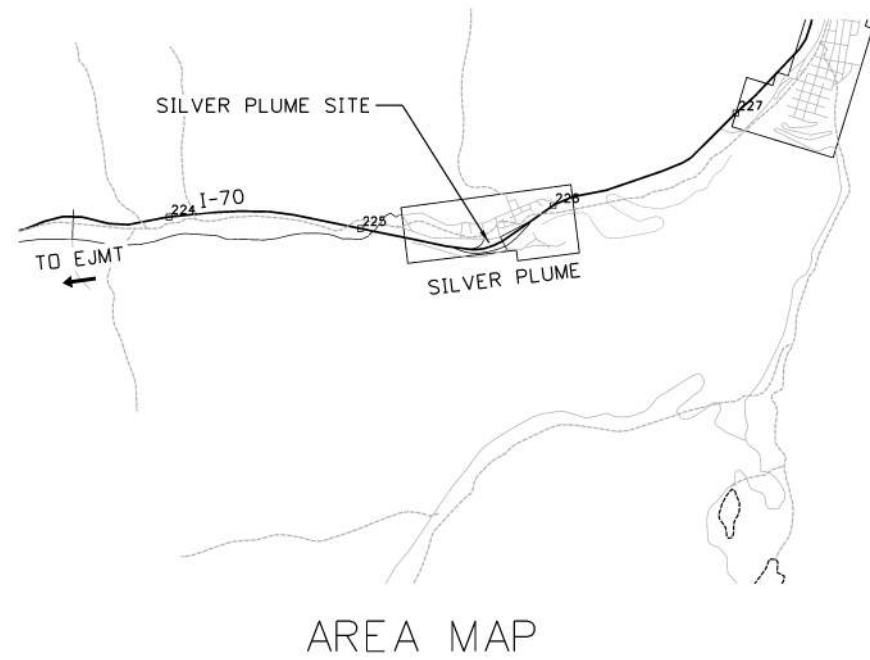

GENERAL NOTES:

1. THE LOCATION AND DIMENSIONS OF BOTH THE TRAILER AND PARKING SPACES DEPICTED ARE APPROXIMATE. THE CONTRACTOR SHALL BE RESPONSIBLE FOR THE FINAL LAYOUT OF THE SITE.
2. THE FINAL LAYOUT OF THE SITE SHALL BE APPROVED BY CDOT.

Print Date: 12/15/2021 File Name: 24210DES_Contractor_Sites.dgn Horiz. Scale: Vert. Scale: As Noted Unit Information 7604 Technology Way, Suite 400 Denver, CO 80237 Phone: (303) 221-7275 Fax: (303) 221-7276	Sheet Revisions			 Colorado Department of Transportation Region 1 2829 W. Howard Pl. Denver, CO 80204 Phone: 303-512-4272 FAX: 303-757-9886 XXX	Preliminary		EJMT DPHT SILVER PLUME SITE CONCEPTUAL LAYOUT		Project No./Code	
	Date:	Comments	Init.		No Revisions:			C 0703-482		
					Revised:	Designer:	Structure Numbers	24210		
					Void:	Detailer:	Subset Sheets:	Sheet Number		