

PoDI / NHS

FHWA PROJECT OF DIVISION INTEREST (PoDI)? NO YES

NATIONAL HIGHWAY SYSTEM? NO YES


Related Projects:

P. E. UNDER PROJECT:
Project Number
Project Code:


NHPP 0702-379
21897

DEPARTMENT OF TRANSPORTATION STATE OF COLORADO

HIGHWAY CONSTRUCTION BID PLANS OF PROPOSED I-70 VAIL PASS VARIOUS WALL REPAIRS
FEDERAL AID PROJECT NO. NHPP 0702-379
FEDERAL HIGHWAY NO. 70
EAGLE COUNTY
CONSTRUCTION PROJECT CODE NO. 21897

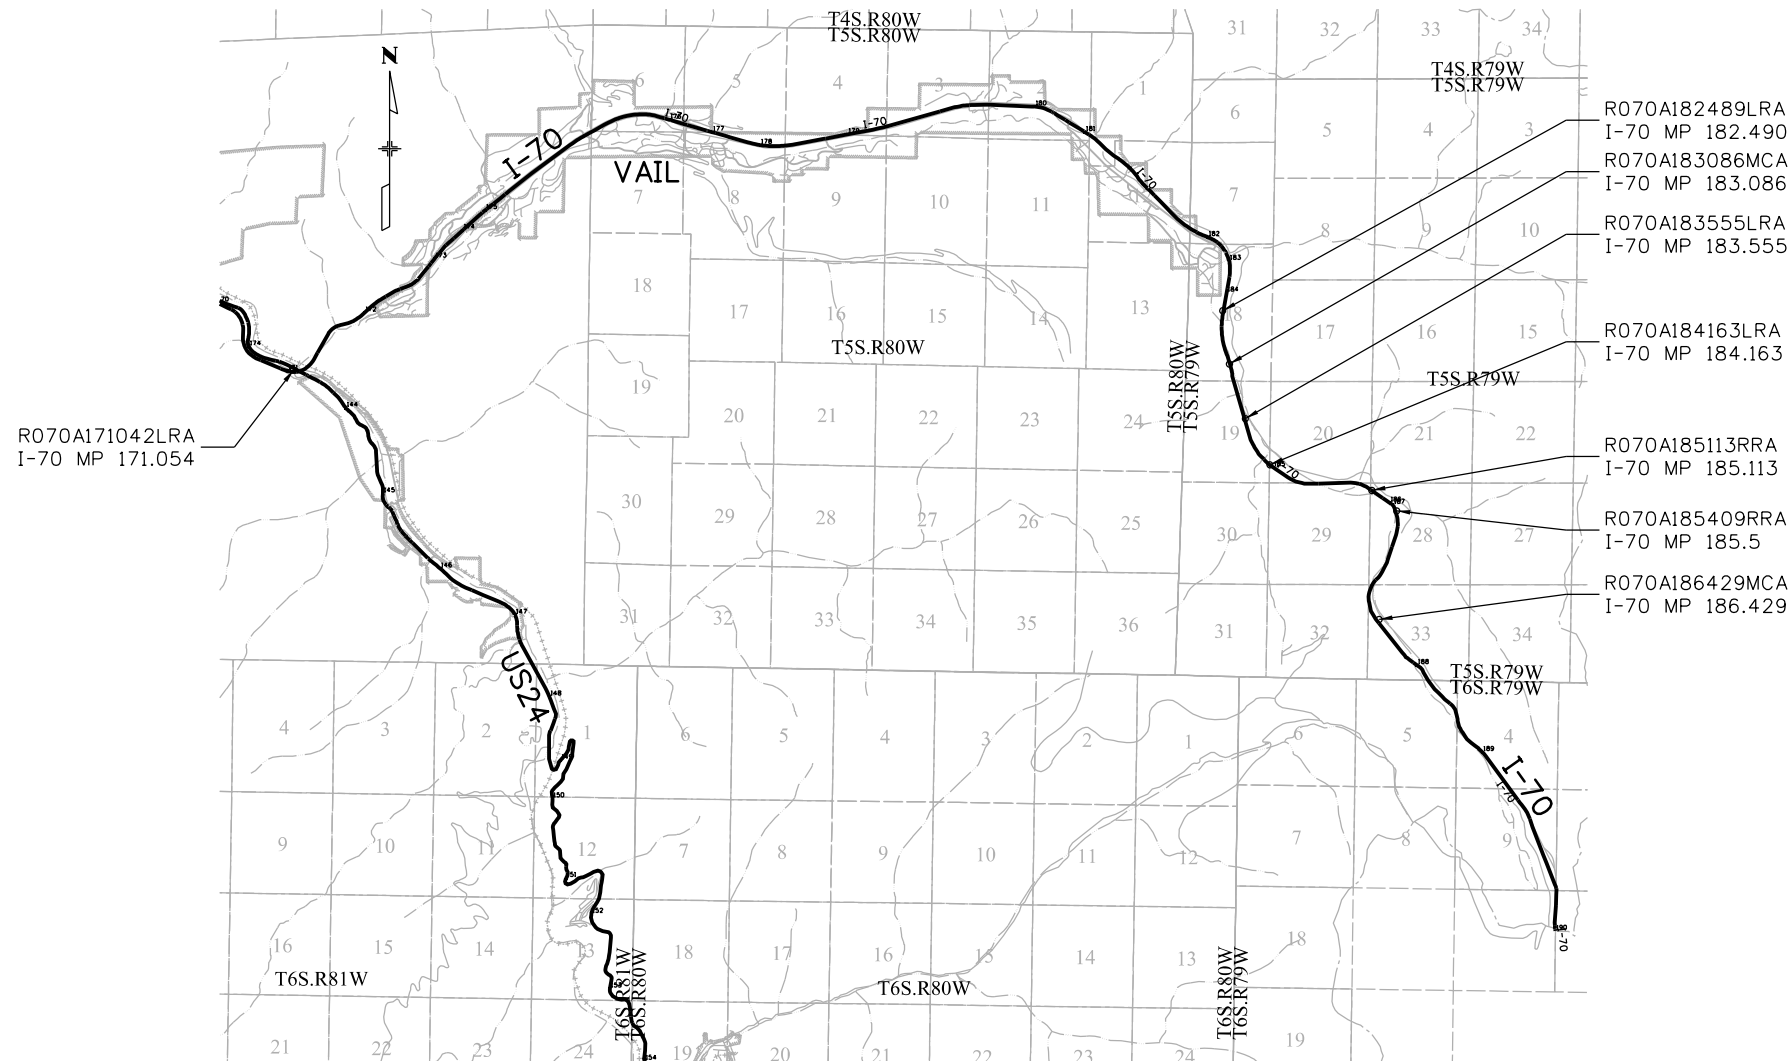

PROJECT LOCATION MAP

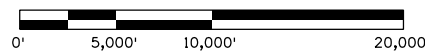

Print Date: 11/28/2018	
File Name: 21897BRDG-TitleSht.dgn	
Horiz. Scale: 1:1 Vert. Scale:	
Unit Information PJL	

Sheet Revisions		
Date:	Comments	Init.
11/30/18	Sheets 1, 3, 5, 23, 24	JWS

Colorado Department of Transportation
 714 Grand Avenue
 Eagle, CO 81631
 Phone: 970-328-9990 FAX: 970-328-2368
 Region 3 PJL

As Constructed
No Revisions:
Revised:
Void:

Contract Information	
Contractor:	
Resident Engineer:	
Project Engineer:	
PROJECT STARTED: ___/___/___	ACCEPTED: ___/___/___
Comments:	

Project No./Code	NHPP 0702-379
	21897
Sheet Number	1

PeisterA 4:10:25 PM P:\1804659D 19\42 R3 I-70 WallRepair\21897\Bridge Drawings\21897BRDG-TitleSht.dgn

REVISION 1 - NOVEMBER 30, 2018