


NZOLLER 9:18:55 AM p:\p\h\druscen01\HDR_US_Central_01\Documents\5704_10000255\10110222\6.0_CAD_BIM\6.2_WIP_Design\Drawings\Cross_Sections\22420DES_Cross Sections 01.dgn

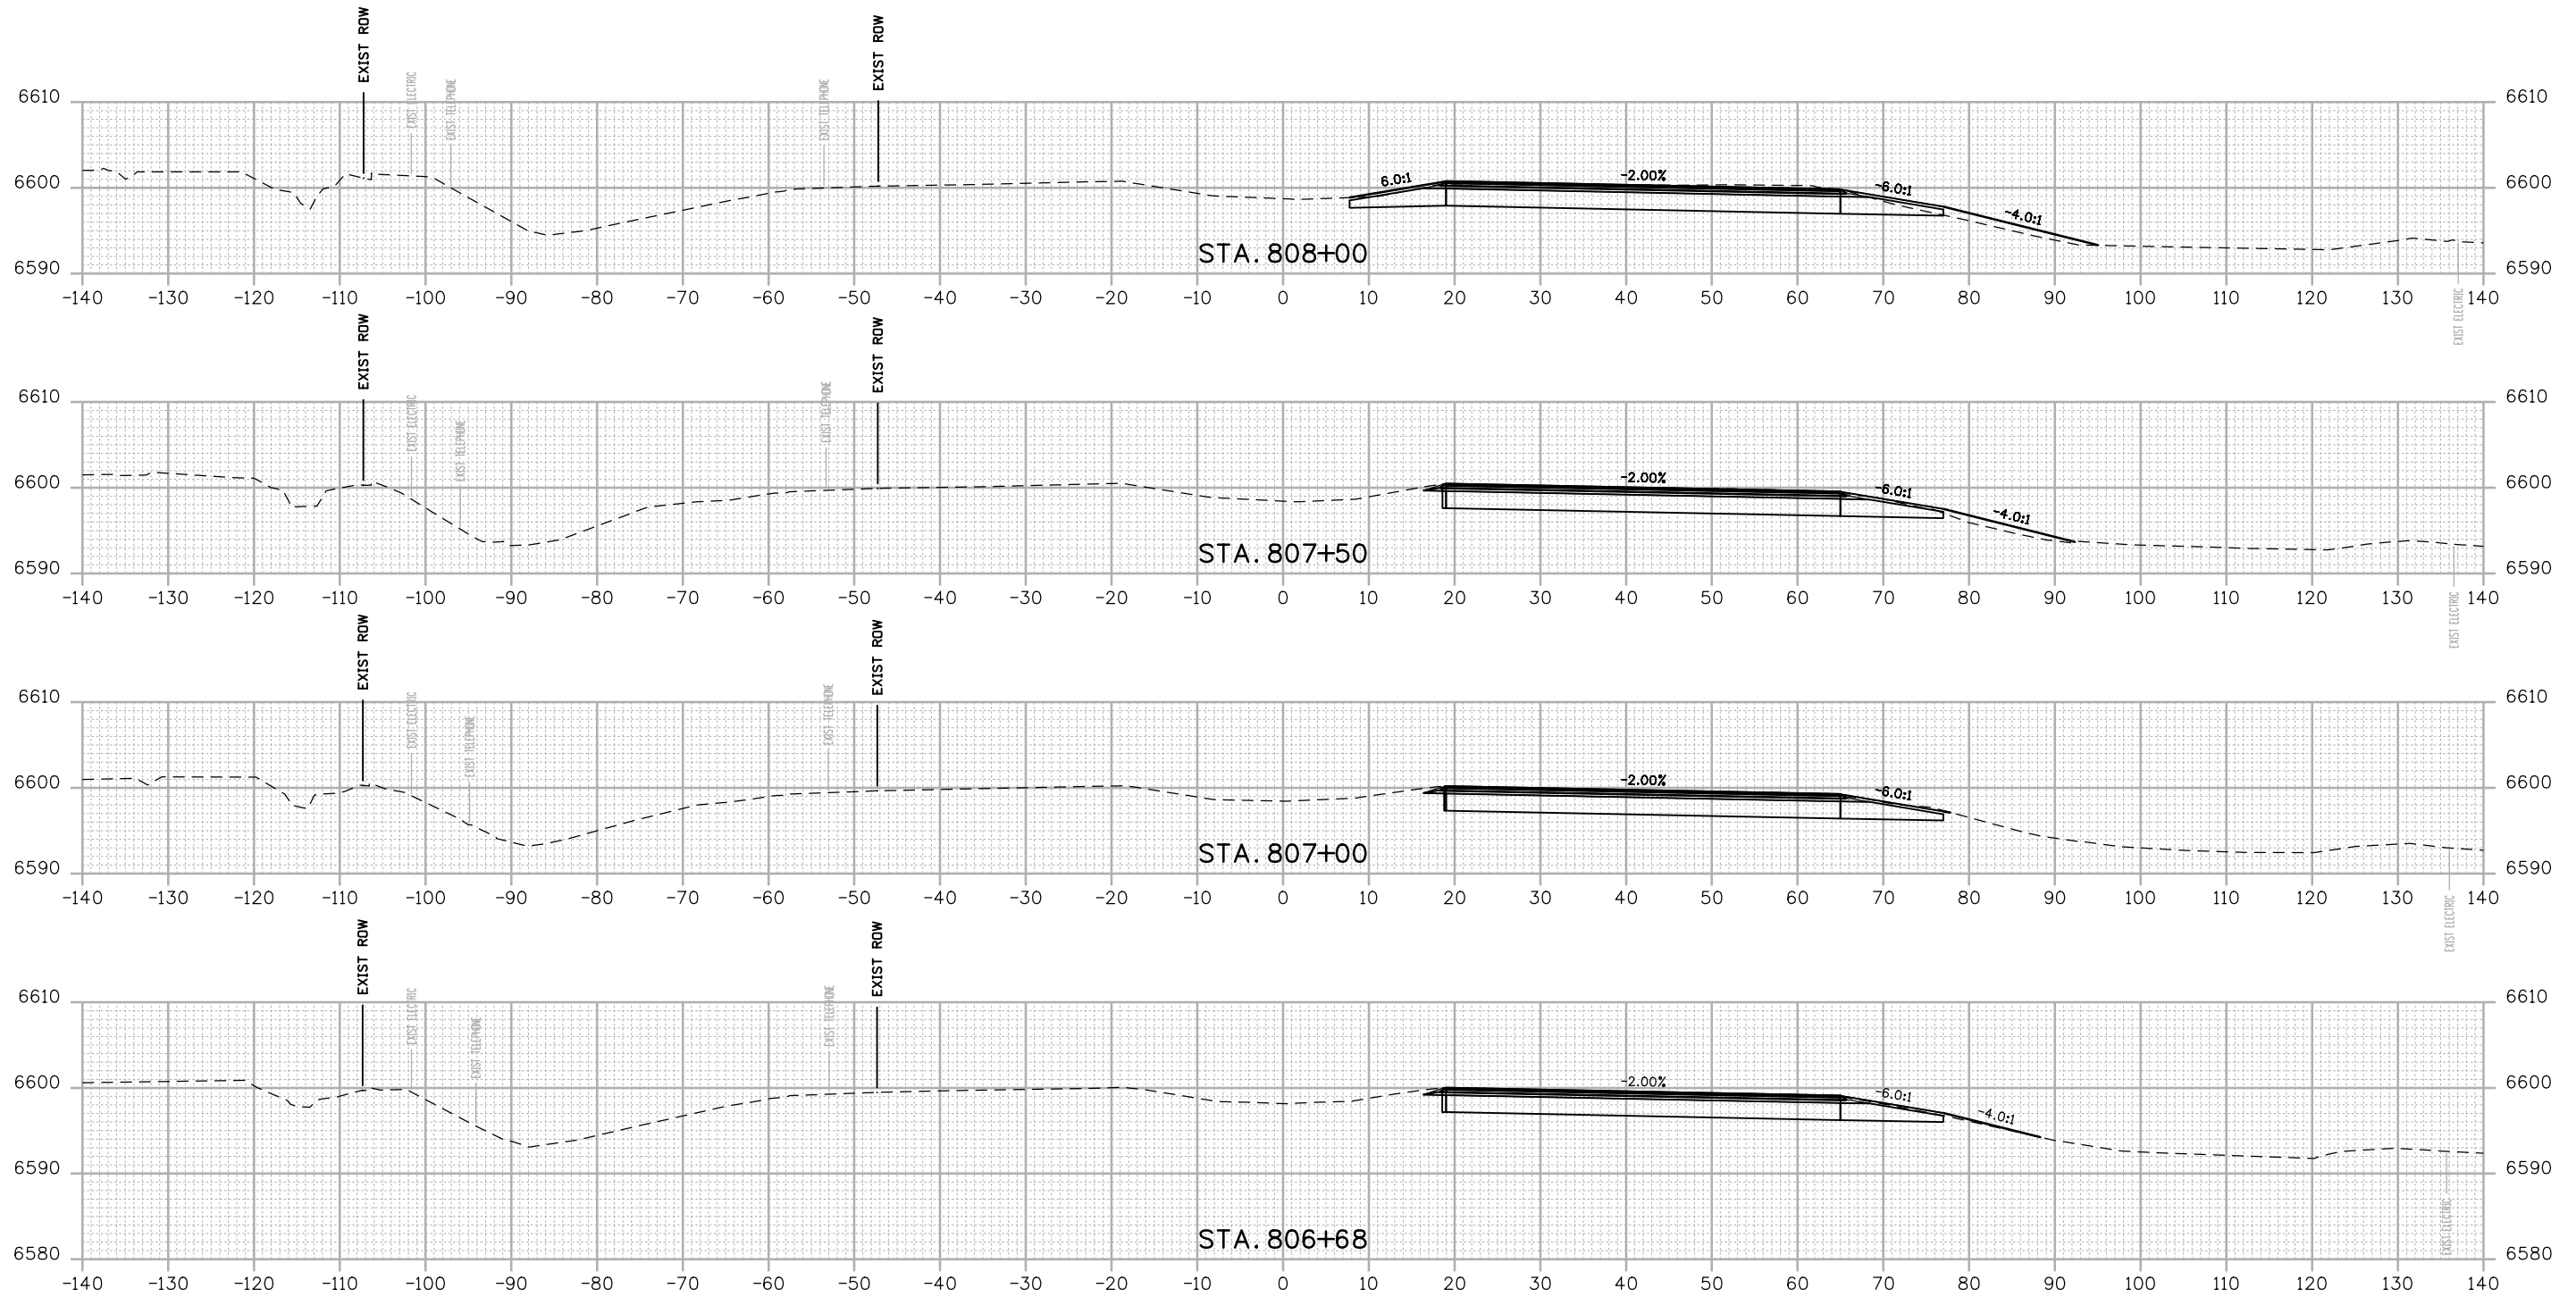

FINAL REFERENCE DESIGN PLANS
JUNE 10, 2019

Print Date: 2/15/2019
File Name: 22420DES_Cross Sections 01.dgn
Horiz. Scale: 1:20 Vert. Scale: As Noted

HDR 1670 BROADWAY, SUITE 3400 DENVER, COLORADO 80202
Phone: 303-764-1520 FAX: 303-860-7139

Sheet Revisions		
Date:	Comments	Init.

Colorado Department of Transportation

Region 5 **DRV**

3803 North Main Avenue
Durango, CO 81301
Phone: 970-385-3620 FAX: 970-385-3635

As Constructed

No Revisions:
Revised:
Void:

US 550 CROSS SECTIONS

Designer: NZ Structure Numbers
Detailer: NZ
Sheet Subset: XSEC Subset Sheets: 1 of 159


Project No./Code

NHPP 5501-029

22420

Sheet Number **201**

NZOLLER 9:18:56 AM p:\p\hdrcscen01\HDR_US_Central_01\Documents\5704\10000255\10110222\6.0_CAD_BIM_6.2_WIP\Design\Drawings\Cross_Sections\22420DES_Cross Sections 01.dgn

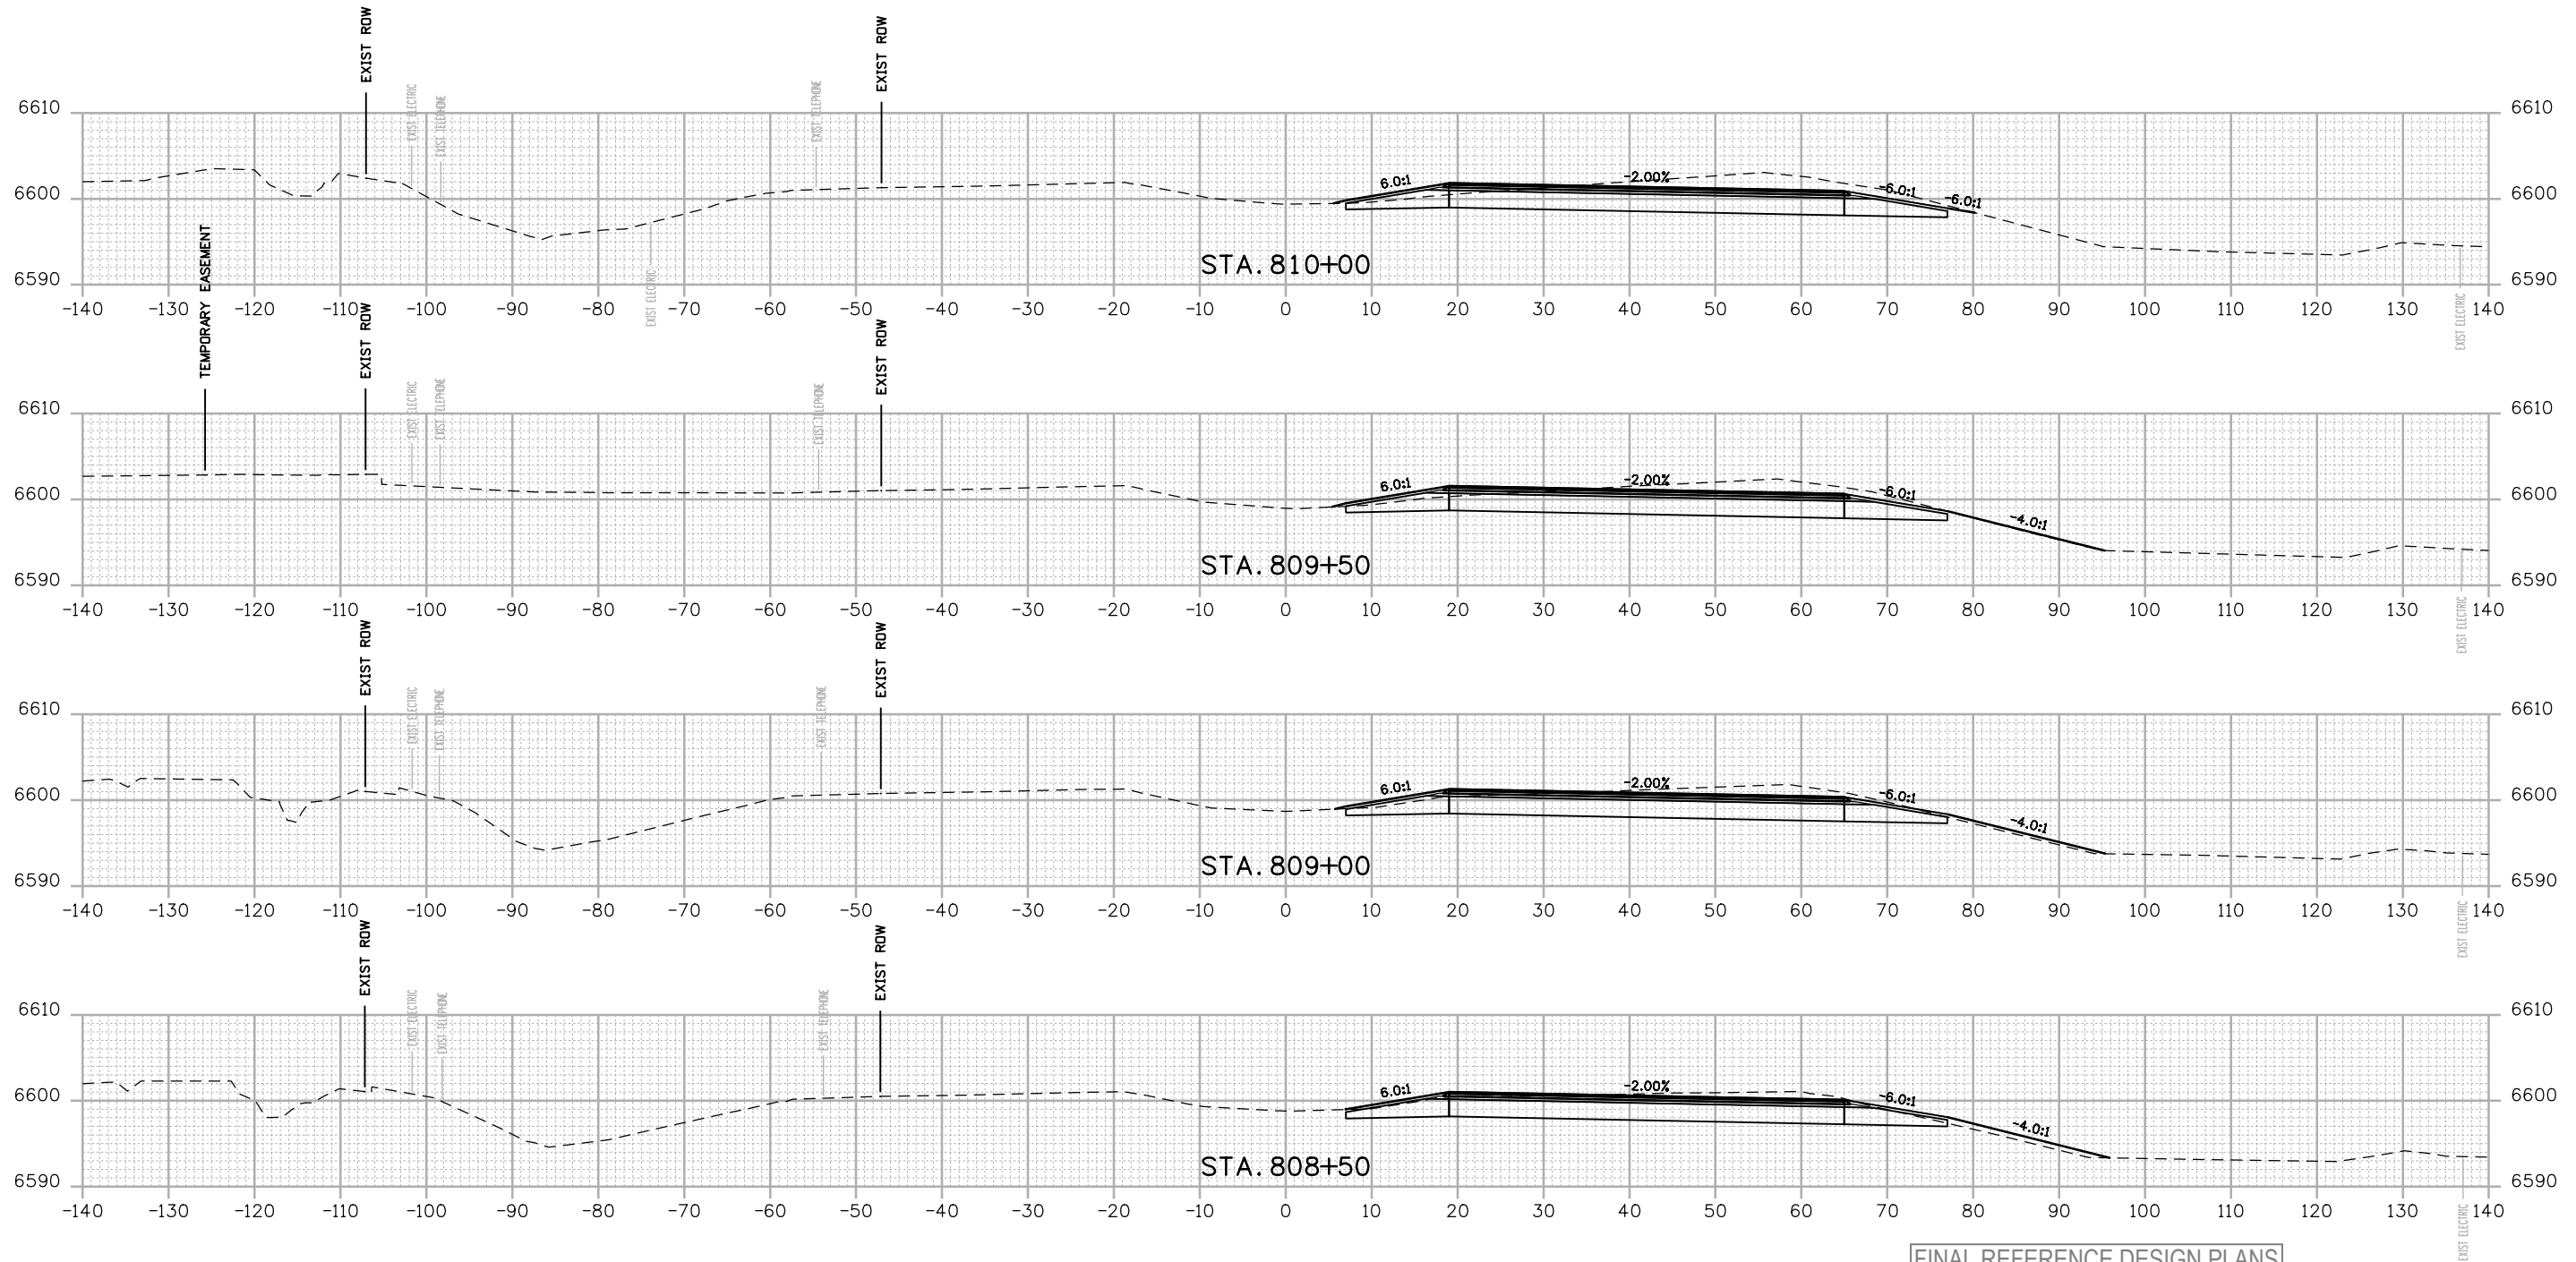

FINAL REFERENCE DESIGN PLANS
JUNE 10, 2019

Print Date: 2/15/2019
File Name: 22420DES_Cross Sections 01.dgn
Horiz. Scale: 1:20 Vert. Scale: As Noted

HDR 1670 BROADWAY, SUITE 3400 DENVER, COLORADO 80202
Phone: 303-764-1520 FAX: 303-860-7139

Sheet Revisions		
Date:	Comments	Init.

Colorado Department of Transportation
3803 North Main Avenue
Durango, CO 81301
Phone: 970-385-3620 FAX: 970-385-3635
Region 5 **DRV**


As Constructed
No Revisions:
Revised:
Void:

US 550 CROSS SECTIONS

Designer:	NZ	Structure Numbers:	
Detailer:	NZ	Subset Sheets:	2 of 159
Sheet Subset:	XSEC		

Project No./Code
NHPP 5501-029
22420
Sheet Number **202**

NZOLLER 9:18:57 AM p:\p\p\hudson01\HDR_US_Central_01\Documents\5704\10000255\10110222\6.0_CAD_BIM\6.2_WIP\Design\Drawings\Cross_Sections\22420DES_Cross Sections 01.dgn

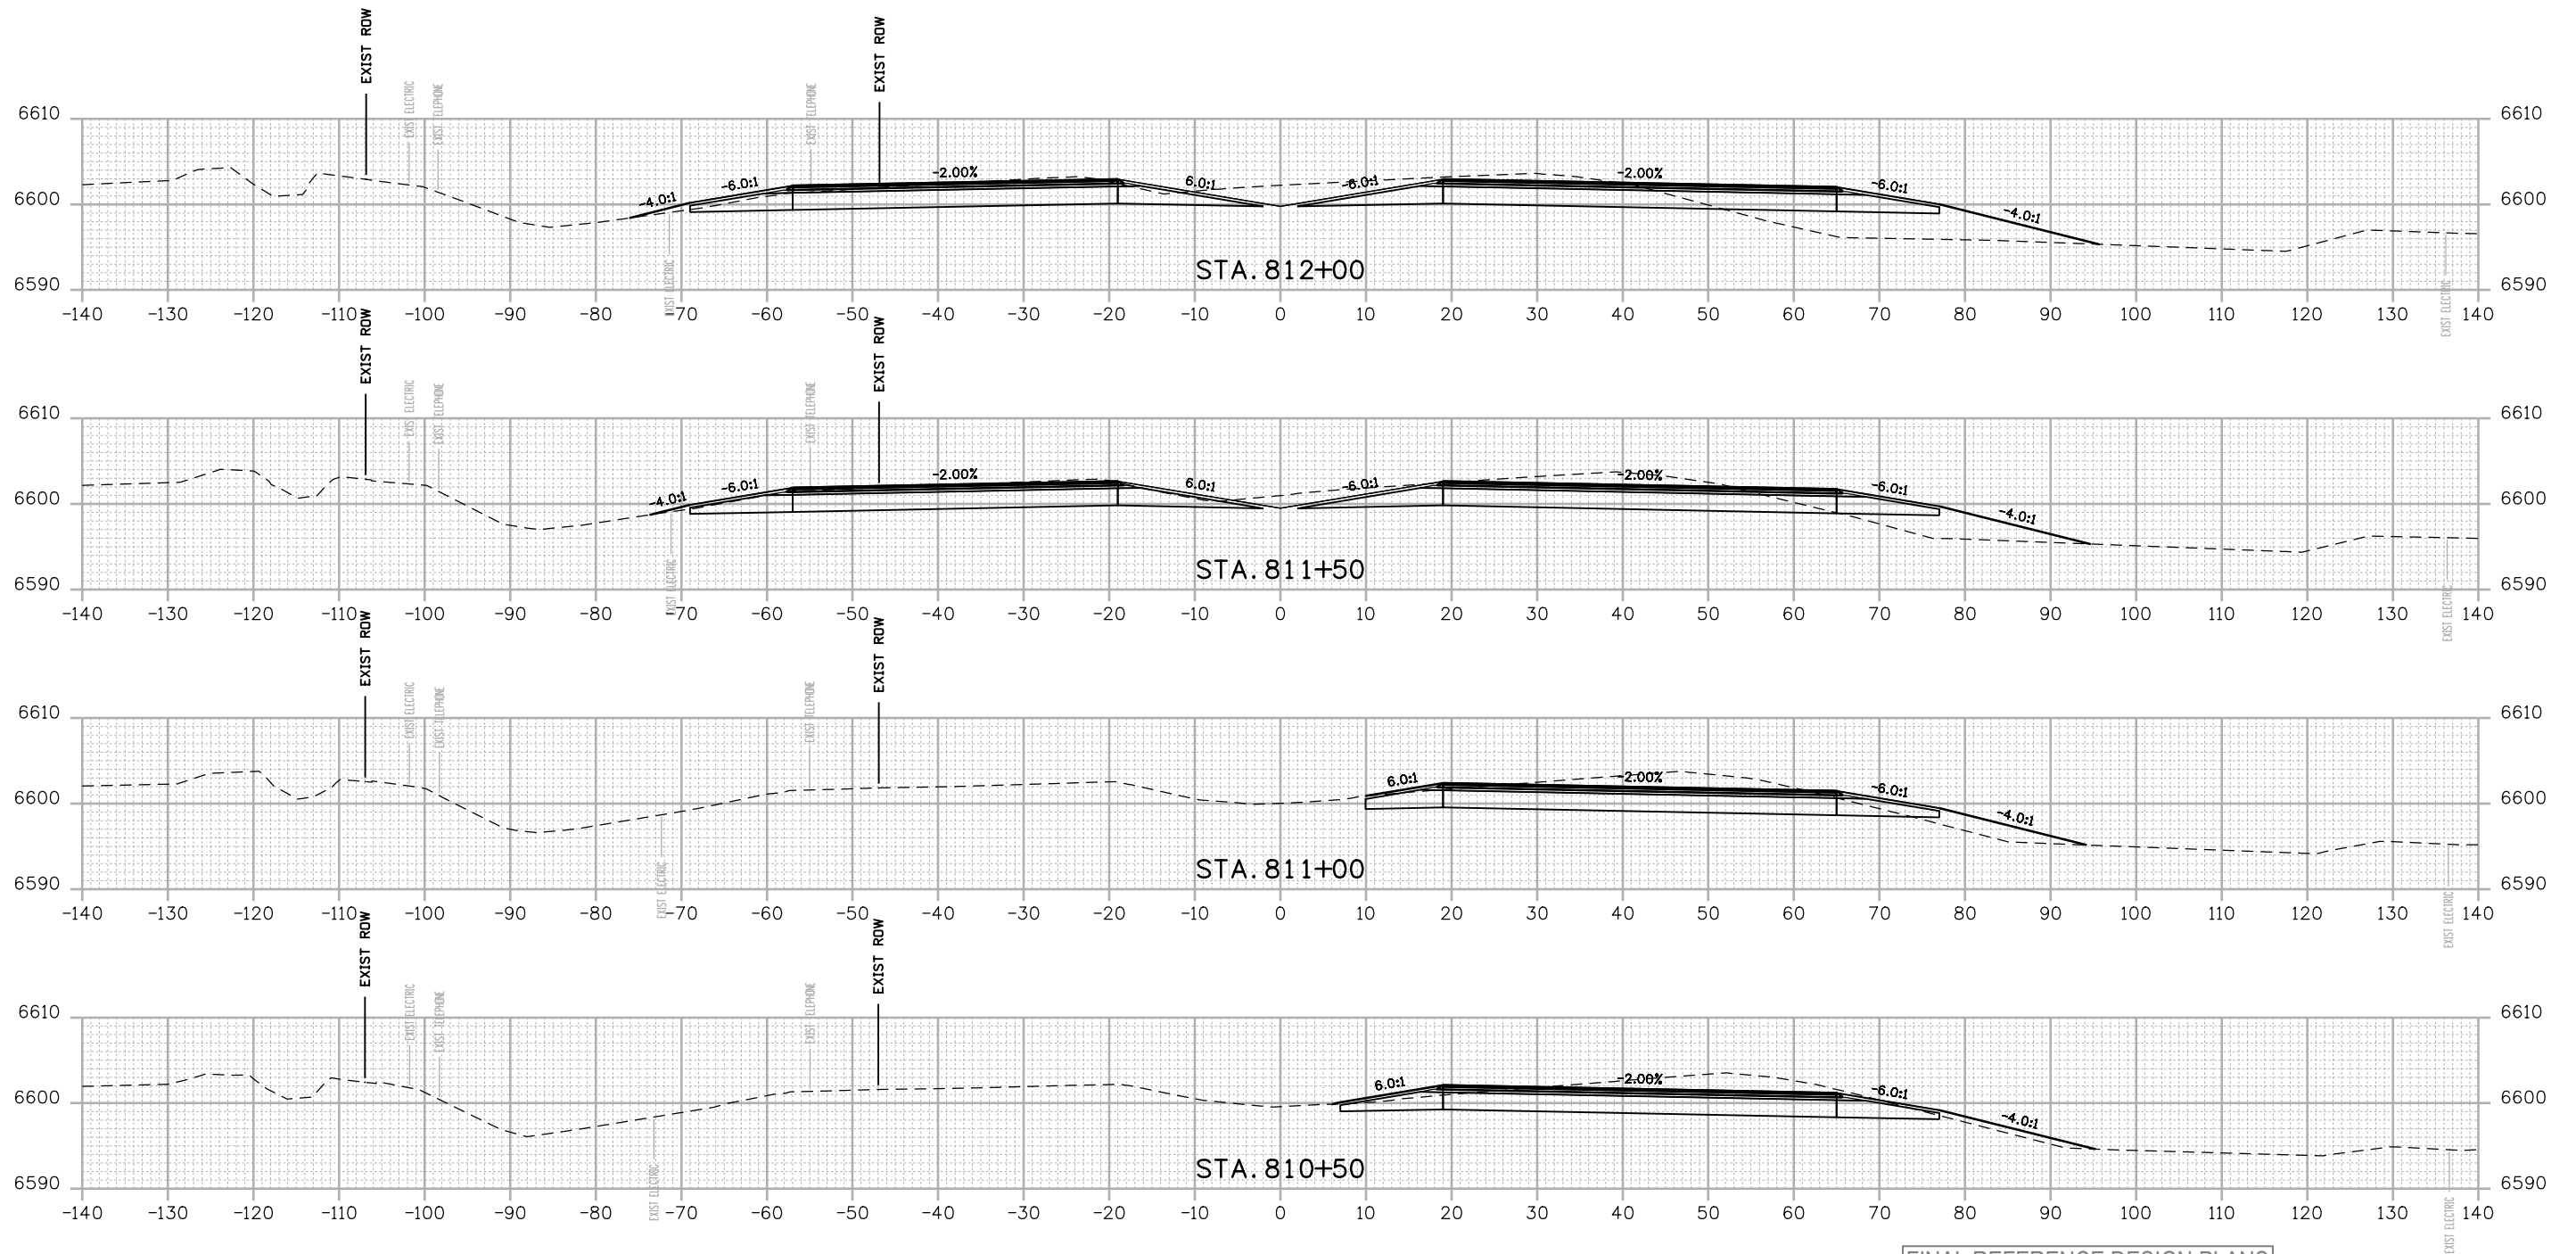

FINAL REFERENCE DESIGN PLANS
JUNE 10, 2019

Print Date: 2/15/2019
File Name: 22420DES_Cross Sections 01.dgn
Horiz. Scale: 1:20 Vert. Scale: As Noted

HDR 1670 BROADWAY, SUITE 3400 DENVER, COLORADO 80202
Phone: 303-764-1520 FAX: 303-860-7139

Sheet Revisions		
Date:	Comments	Init.

Colorado Department of Transportation



3803 North Main Avenue
Durango, CO 81301
Phone: 970-385-3620 FAX: 970-385-3635

Region 5 **DRV**


As Constructed

No Revisions:
Revised:
Void:

US 550 CROSS SECTIONS			
Designer:	NZ	Structure Numbers	
Detailer:	NZ	Subset Sheets:	3 of 159
Sheet Subset:	XSEC		

Project No./Code
NHPP 5501-029
22420
Sheet Number 203

NZOLLER 9:18:58 AM p:\p\h\druscen01\HDR_US_Central_01\Documents\5704\10000255\10110222\6.0_CAD_BIM\6.2_WIP\Design\Drawings\Cross_Sections\22420DES_Cross Sections 01.dgn

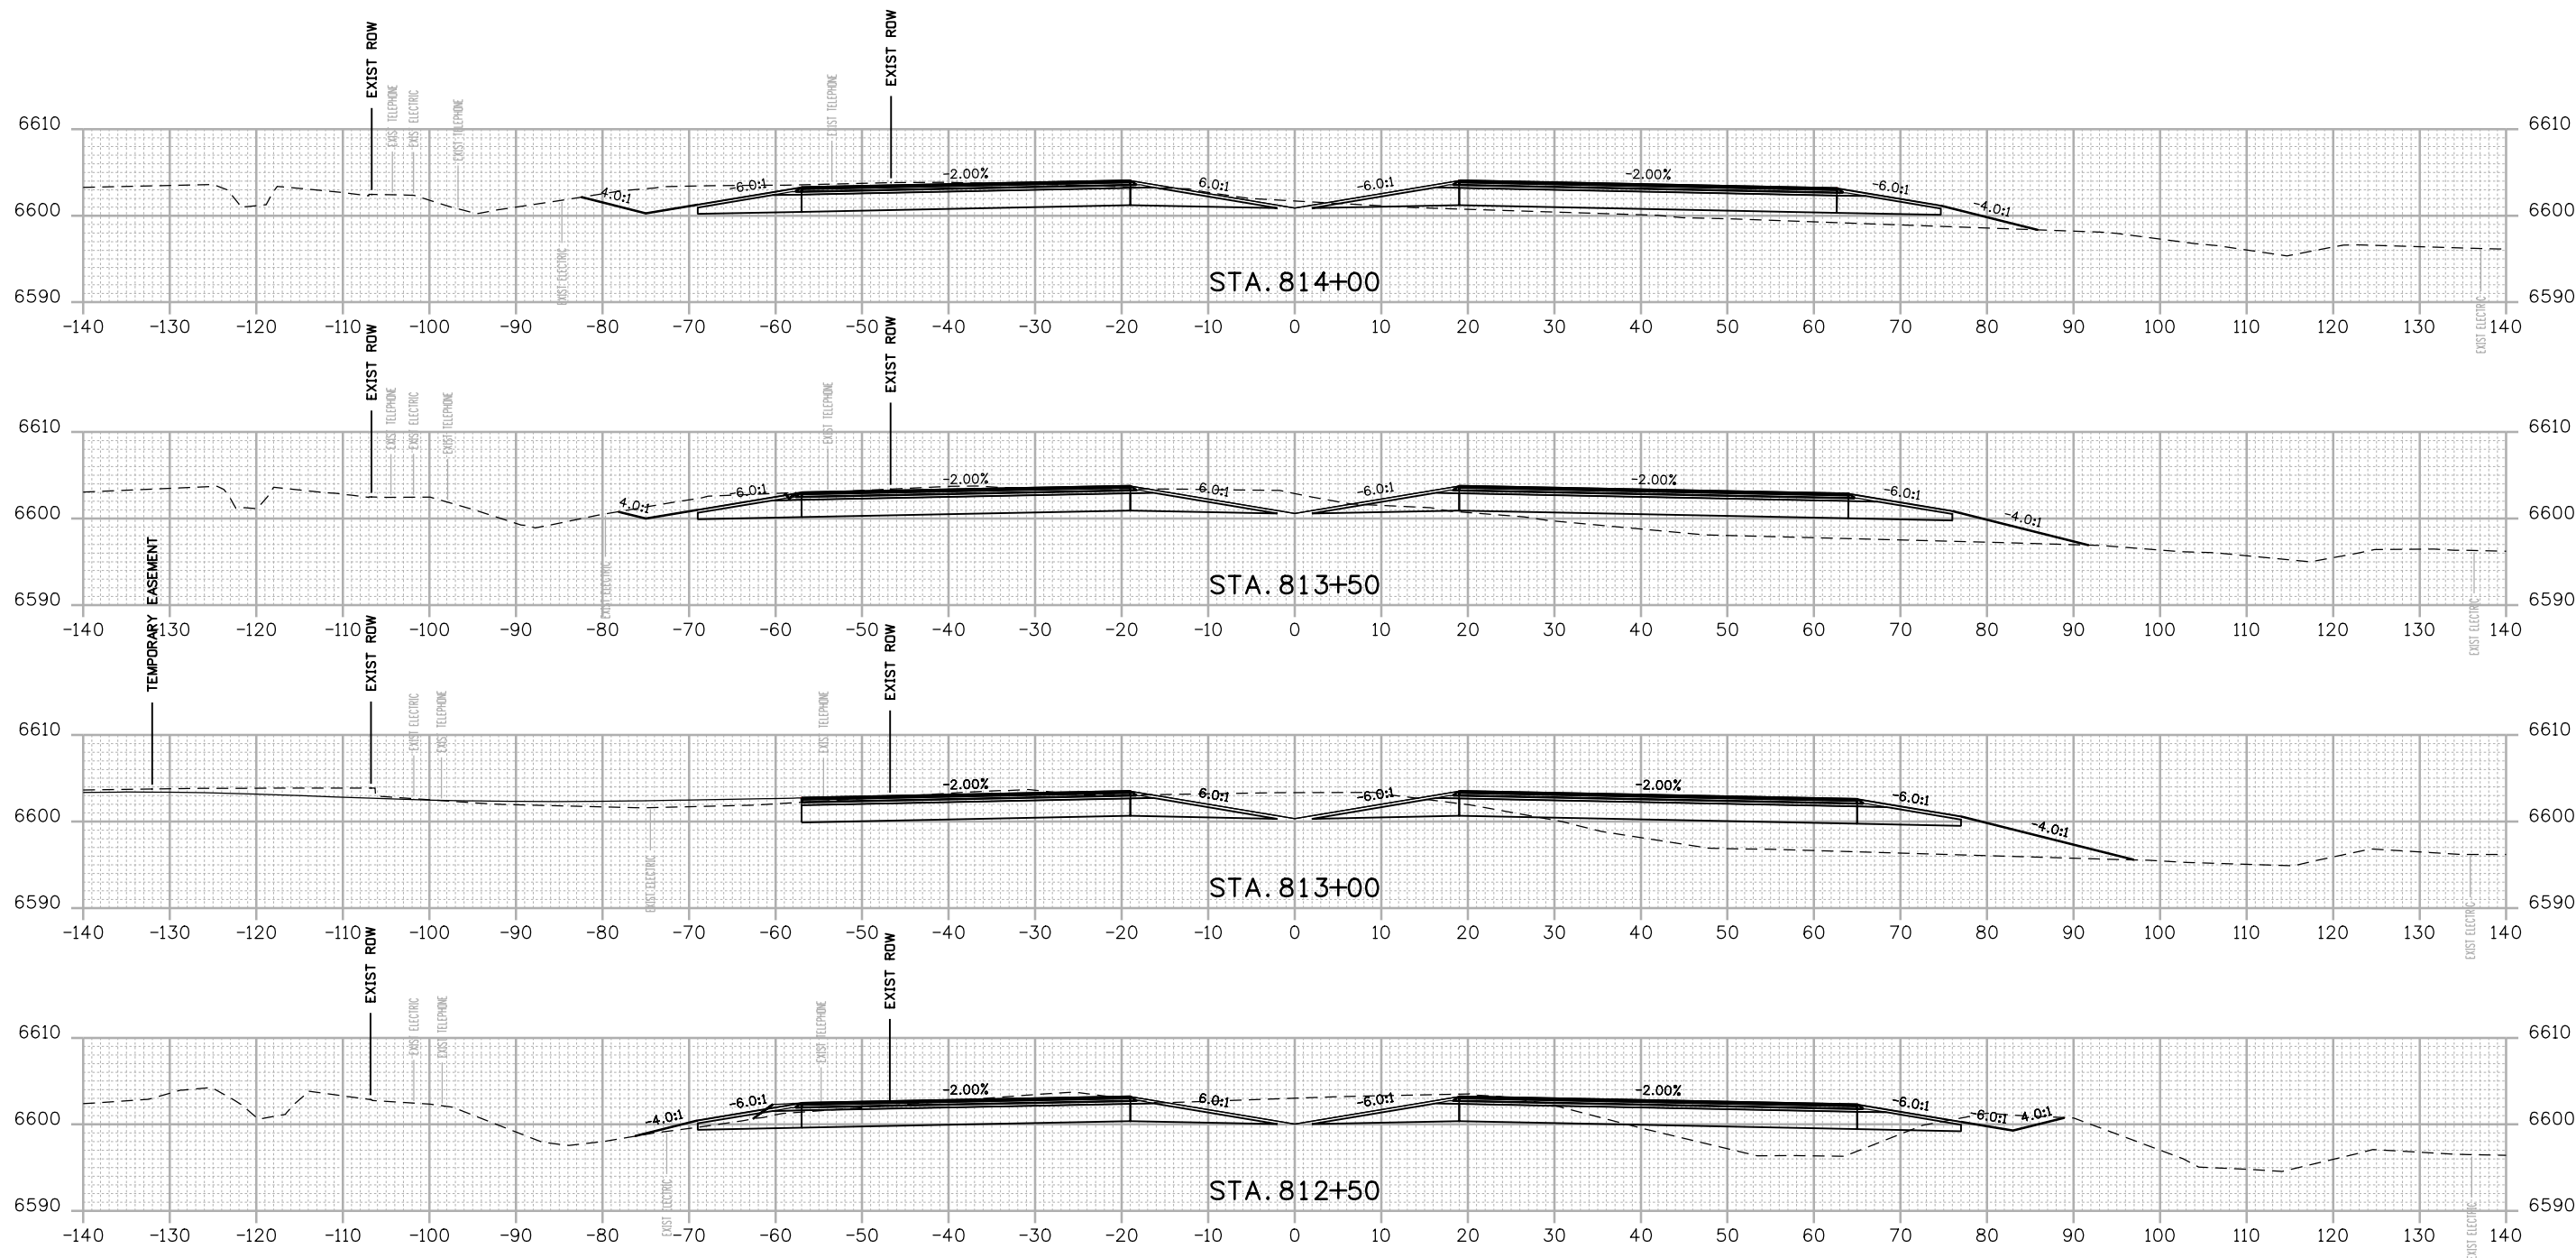

FINAL REFERENCE DESIGN PLANS
JUNE 10, 2019

Print Date: 2/15/2019
File Name: 22420DES_Cross Sections 01.dgn
Horiz. Scale: 1:20 Vert. Scale: As Noted

Sheet Revisions		
Date:	Comments	Init.

Colorado Department of Transportation

 3803 North Main Avenue
 Durango, CO 81301
 Phone: 970-385-3620 FAX: 970-385-3635
 Region 5 DRV




As Constructed
 No Revisions:
 Revised:
 Void:

US 550 CROSS SECTIONS			
Designer:	NZ	Structure	
Detailer:	NZ	Numbers	
Sheet Subset:	XSEC	Subset Sheets:	4 of 159


Project No./Code
 NHPP 5501-029
 22420
 Sheet Number **204**

 1670 BROADWAY, SUITE 3400 DENVER, COLORADO 80202
 Phone: 303-764-1520 FAX: 303-860-7139

NZOLLER 9:18:59 AM p:\p\h\druscen01\HDR_US_Central_01\Documents\5704.10000255\10110222\6.0_CAD_BIM\6.2_WIP\Design\Drawings\Cross_Sections\22420DES_Cross_Sections_01.dgn

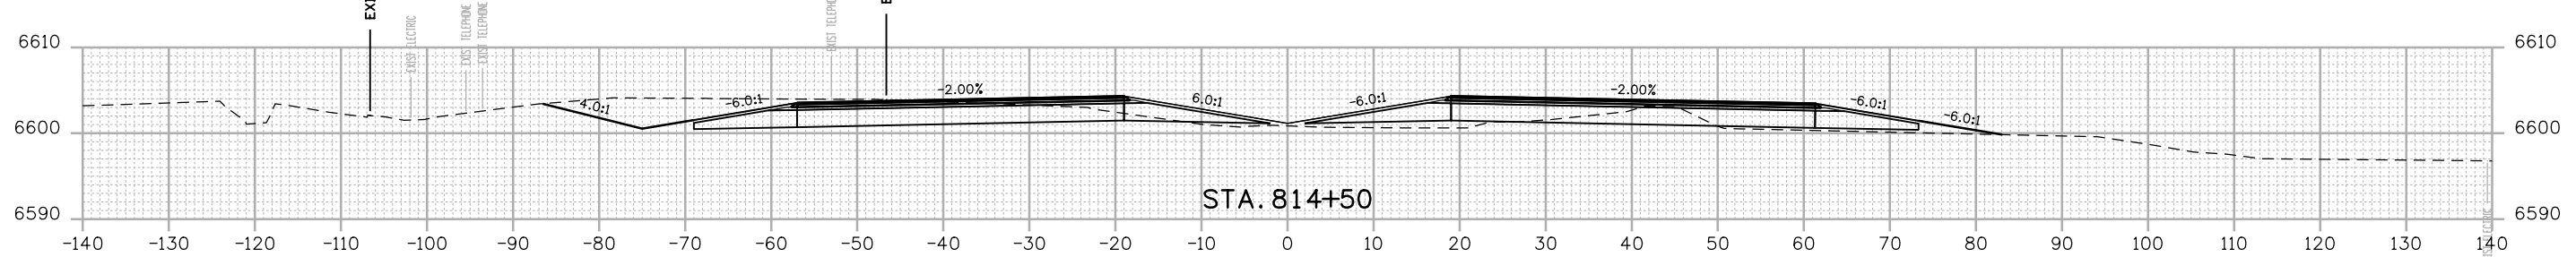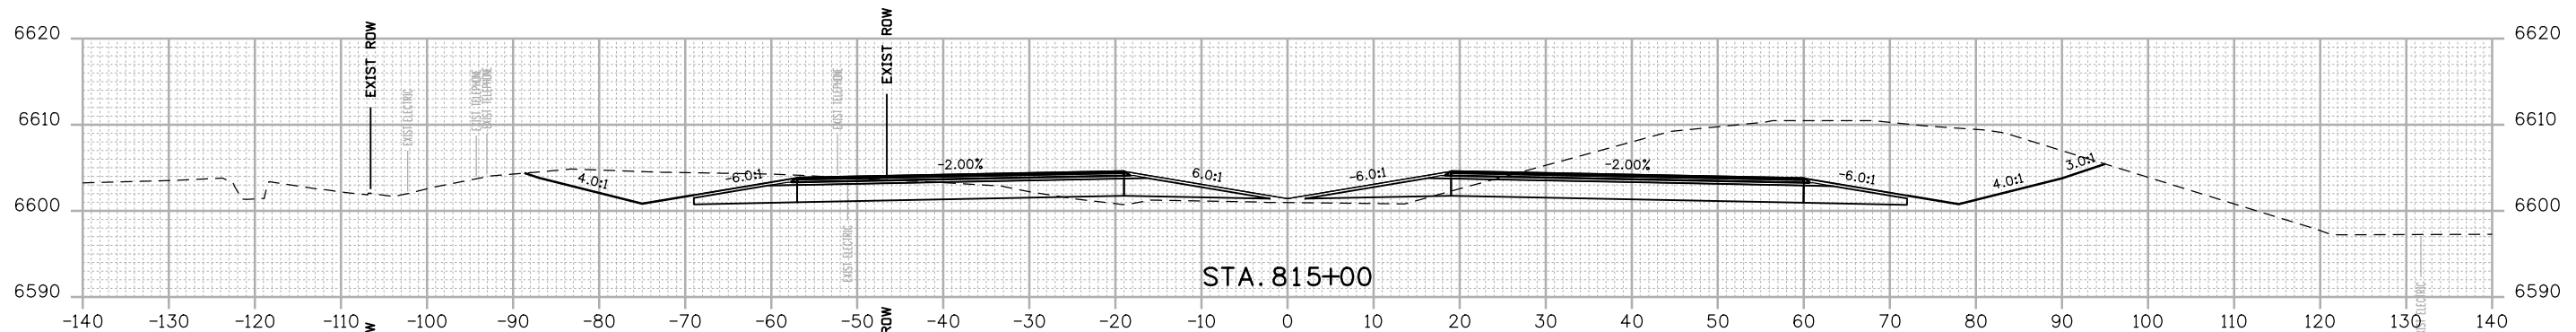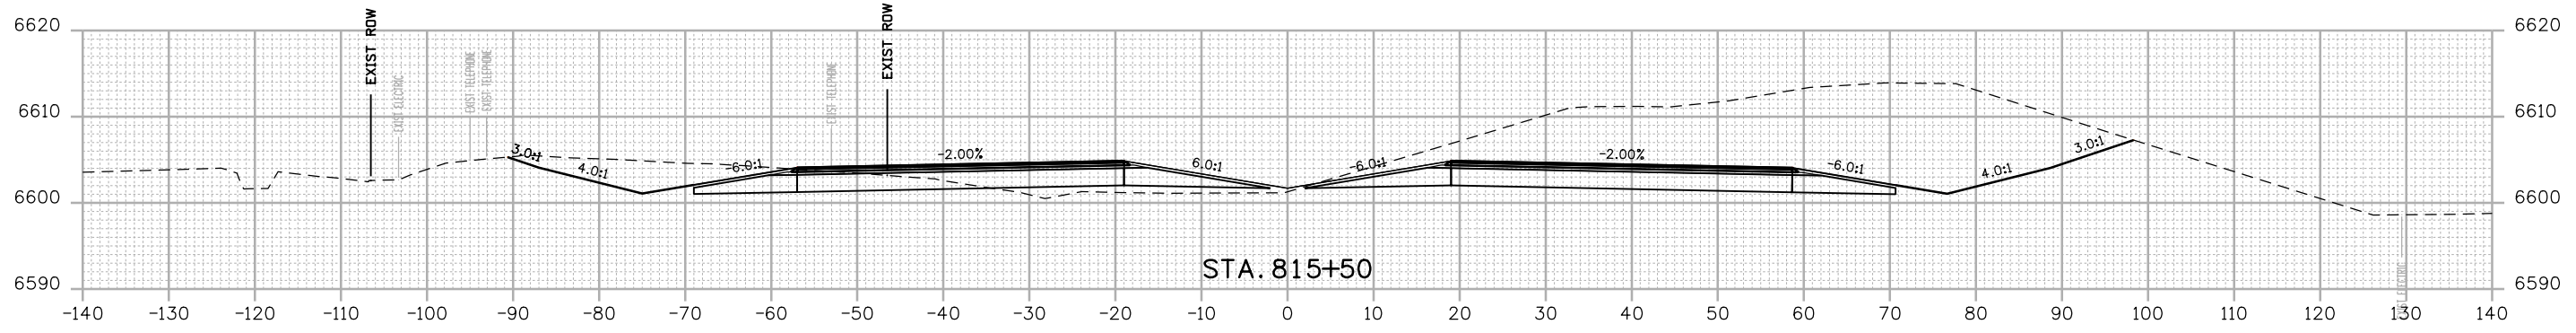

FINAL REFERENCE DESIGN PLANS
 JUNE 10, 2019

Print Date: 2/15/2019
 File Name: 22420DES_Cross Sections 01.dgn
 Horiz. Scale: 1:20 Vert. Scale: As Noted

 1670 BROADWAY, SUITE 3400 DENVER, COLORADO 80202
 Phone: 303-764-1520 FAX: 303-860-7139

Sheet Revisions		
Date:	Comments	Init.

Colorado Department of Transportation




 3803 North Main Avenue
 Durango, CO 81301
 Phone: 970-385-3620 FAX: 970-385-3635
Region 5 **DRV**

As Constructed
No Revisions:
Revised:
Void:

US 550 CROSS SECTIONS			
Designer:	NZ	Structure Numbers	
Detailer:	NZ	Subset Sheets:	5 of 159
Sheet Subset:	XSEC		

Project No./Code
NHPP 5501-029
22420
Sheet Number 205

NZOLLER 9:19:00 AM p:\p\h\druscen01\HDR_US_Central_01\Documents\5704\10000255\10110222\6.0_CAD_BIM_6.2_WIP\Design\Drawings\Cross_Sections\22420DES_Cross Sections 01.dgn

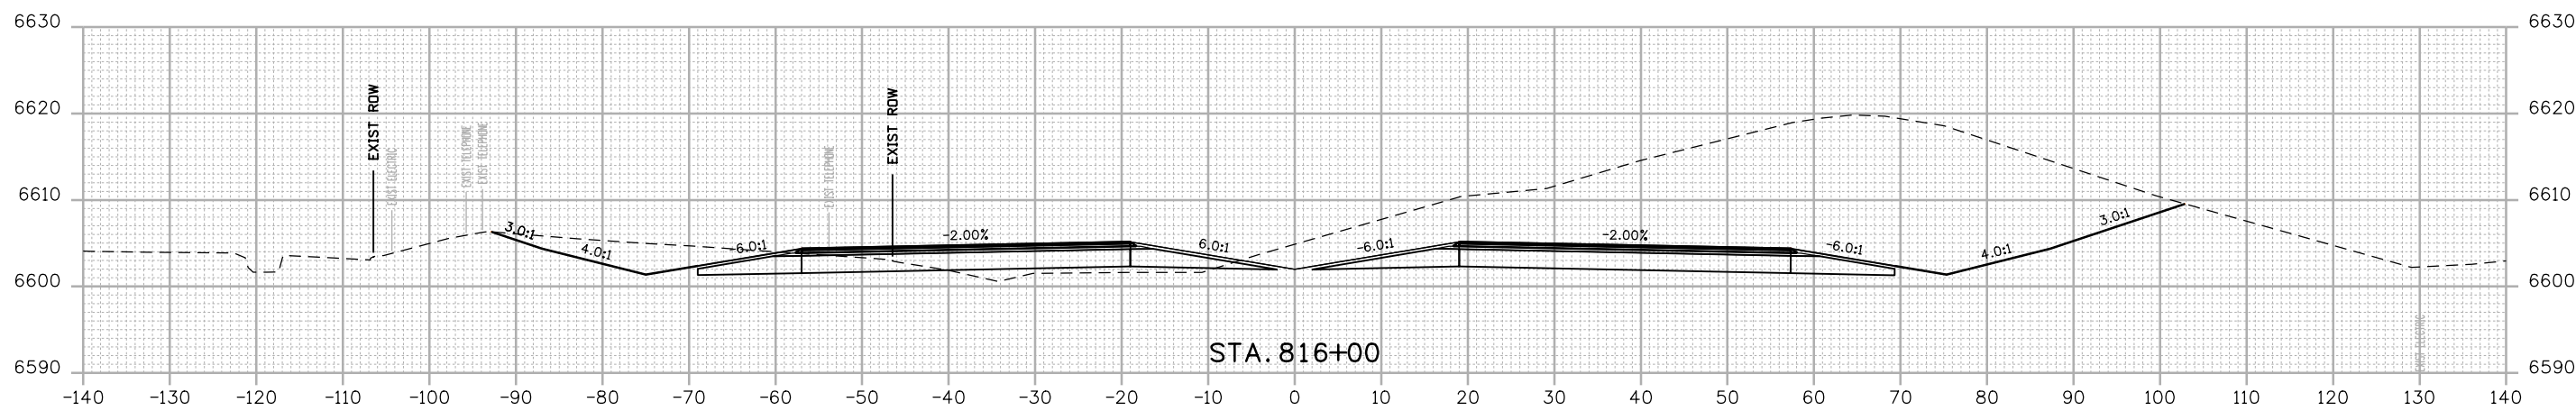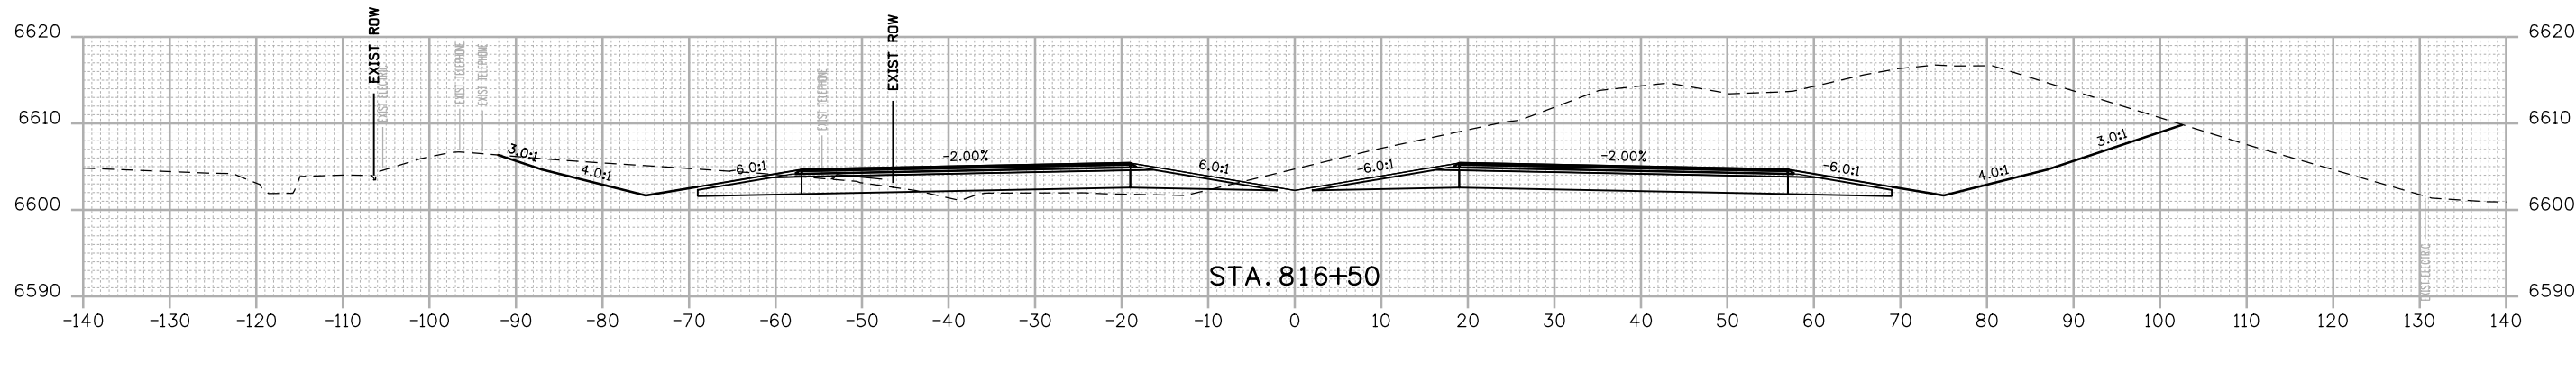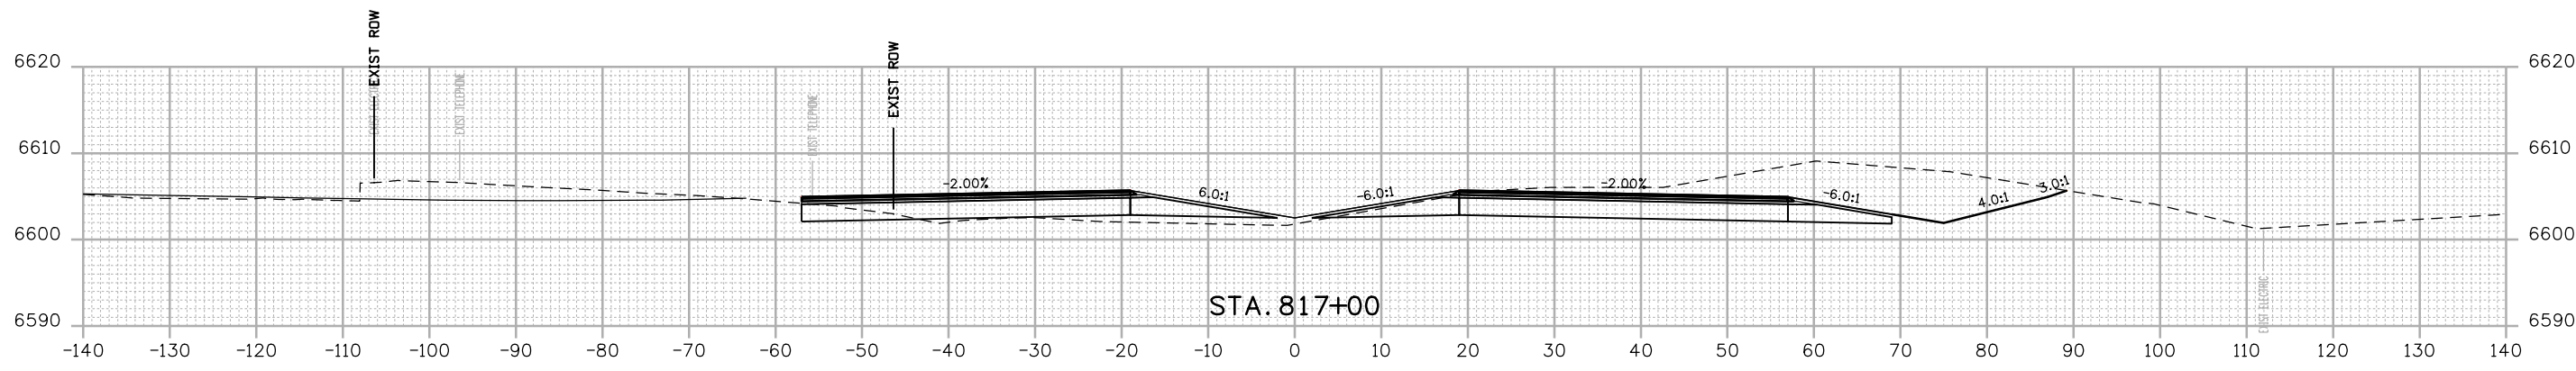

FINAL REFERENCE DESIGN PLANS
 JUNE 10, 2019

Print Date: 2/15/2019
 File Name: 22420DES_Cross Sections 01.dgn
 Horiz. Scale: 1:20 Vert. Scale: As Noted
HDR 1670 BROADWAY, SUITE 3400 DENVER, COLORADO 80202
 Phone: 303-764-1520 FAX: 303-860-7139

Sheet Revisions		
Date:	Comments	Init.

Colorado Department of Transportation


 3803 North Main Avenue
 Durango, CO 81301
 Phone: 970-385-3620 FAX: 970-385-3635
Region 5 **DRV**

As Constructed
 No Revisions:
 Revised:
 Void:

US 550 CROSS SECTIONS			
Designer:	NZ	Structure	
Detailer:	NZ	Numbers	
Sheet Subset:	XSEC	Subset Sheets:	6 of 159

Project No./Code
 NHPP 5501-029
 22420
Sheet Number 206

NZOLLER 9:19:01 AM p:\pwhdruscen01\HDR_US_Centra_01\Documents\5704\10000255\10110222\6.0_CAD_BIM\6.2_WIP_Design\Drawings\Cross_Sections\22420DES_Cross_Sections_01.dgn

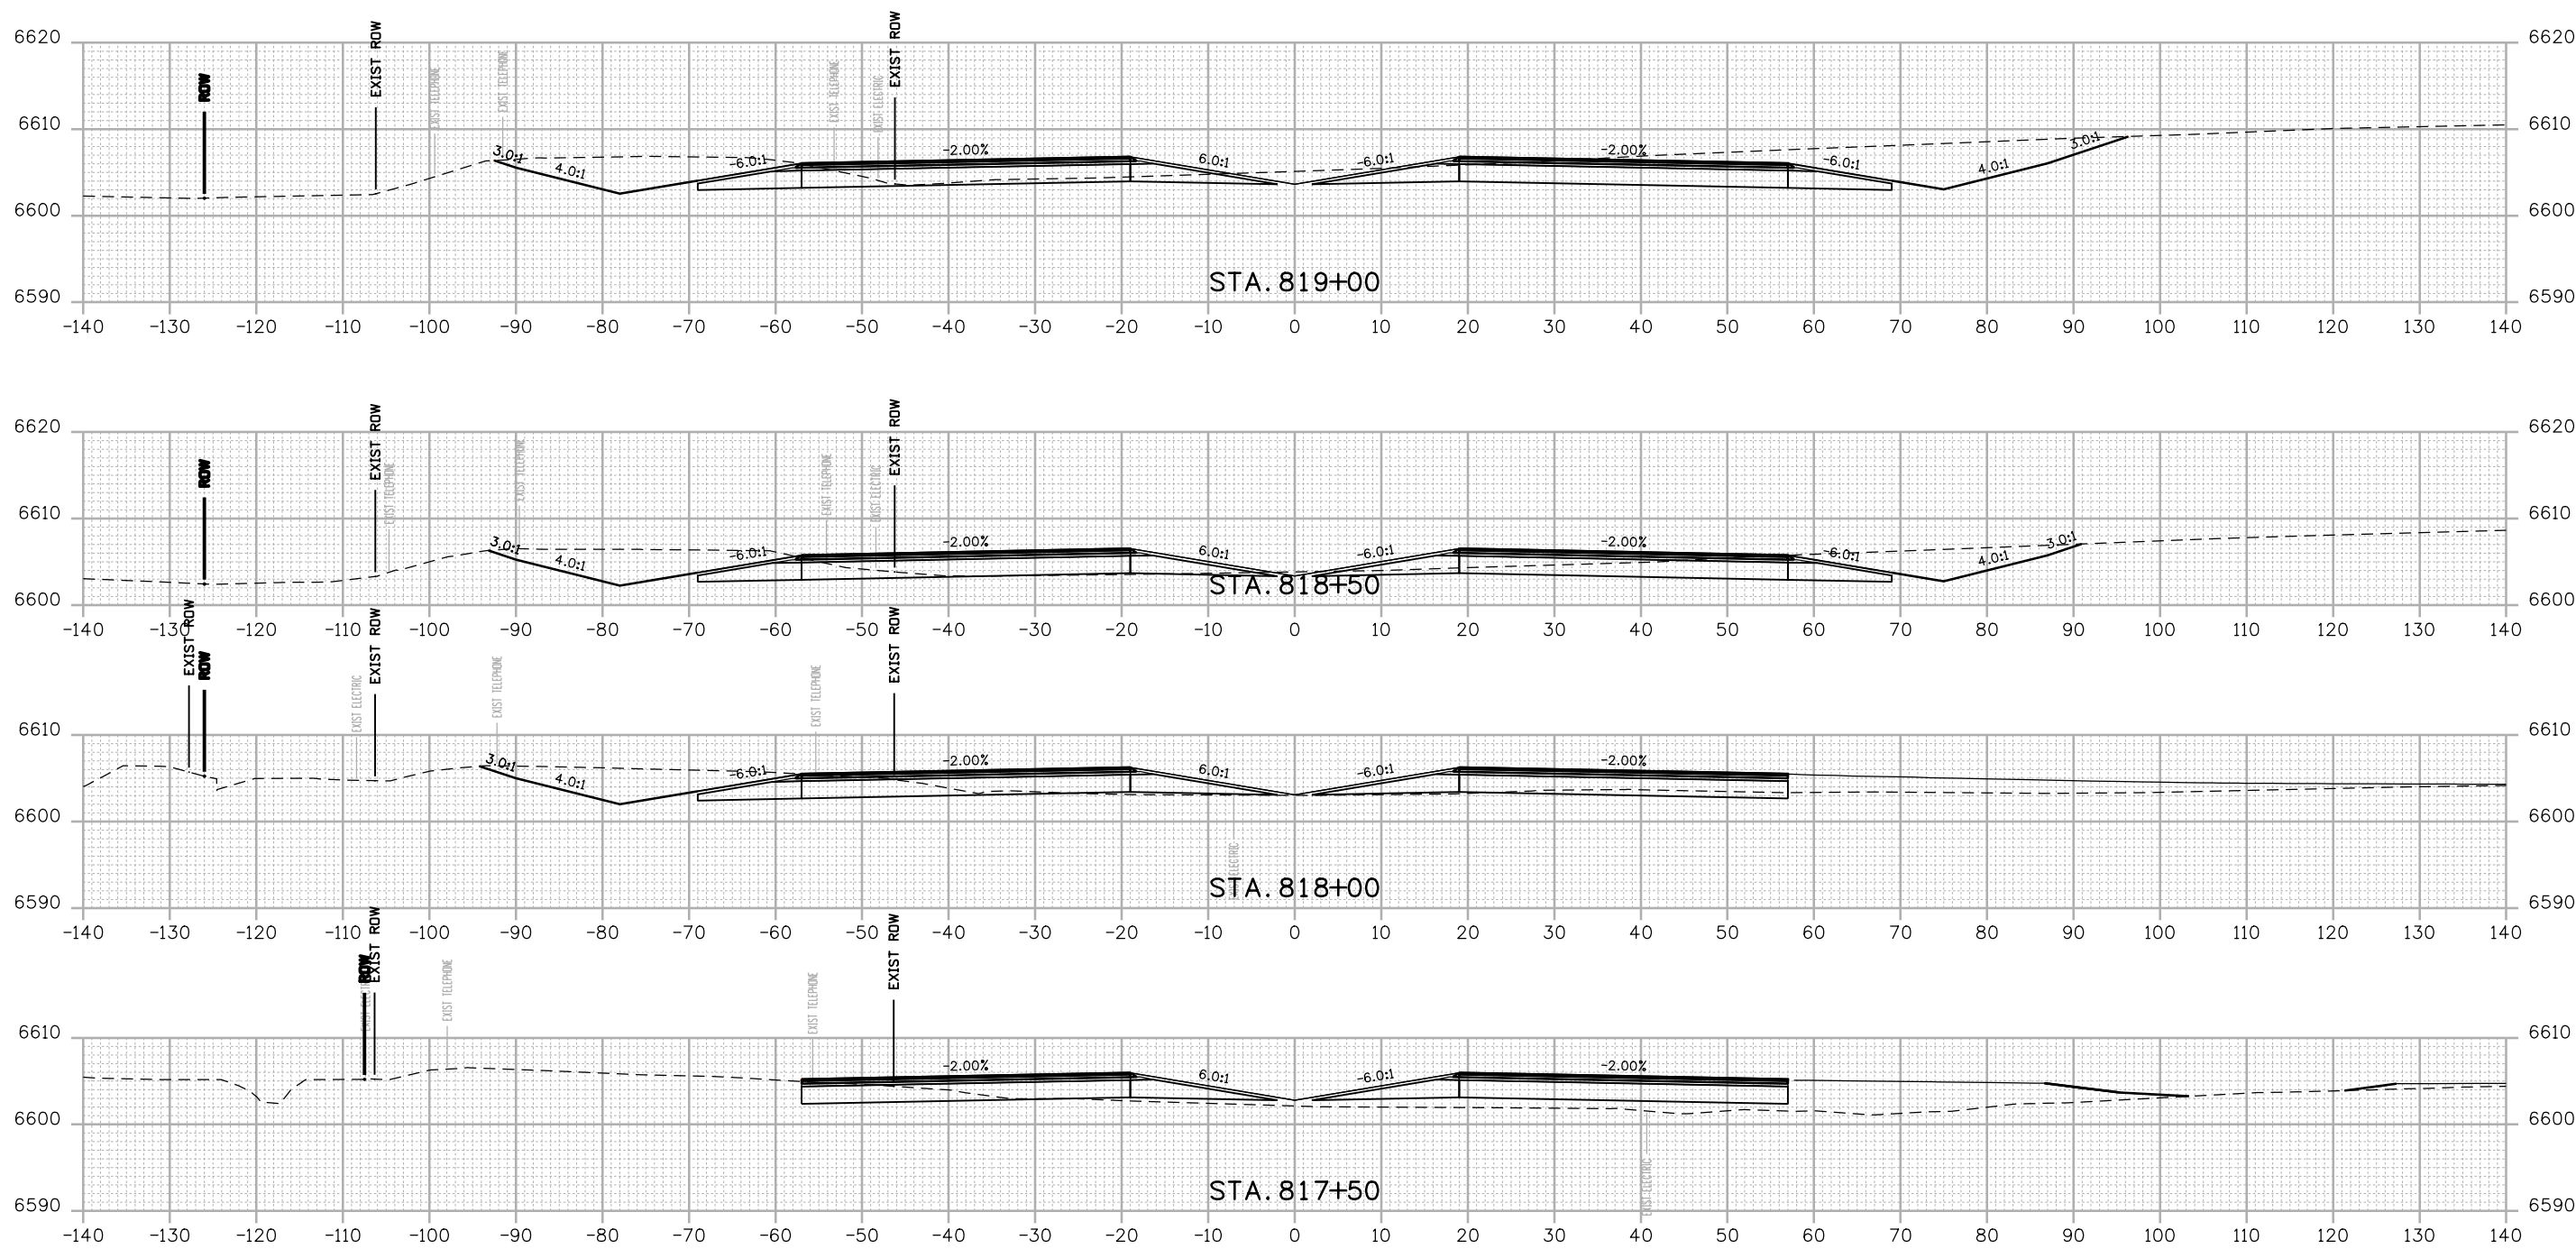

FINAL REFERENCE DESIGN PLANS
JUNE 10, 2019

Print Date: 2/15/2019
File Name: 22420DES_Cross Sections 01.dgn
Horiz. Scale: 1:20 Vert. Scale: As Noted

HDR 1670 BROADWAY, SUITE 3400 DENVER, COLORADO 80202
Phone: 303-764-1520 FAX: 303-860-7139

0000

Sheet Revisions		
Date:	Comments	Init.

Colorado Department of Transportation





 3803 North Main Avenue
 Durango, CO 81301
 Phone: 970-385-3620 FAX: 970-385-3635
 Region 5 DRV

As Constructed
No Revisions:
Revised:
Void:

US 550 CROSS SECTIONS			
Designer:	NZ	Structure	
Detailer:	NZ	Numbers	
Sheet Subset:	XSEC	Subset Sheets:	7 of 159

Project No./Code
NHPP 5501-029
22420
Sheet Number 207

NZOLLER 9:19:02 AM p:\p\h\druscen01\HDR_US_Central_01\Documents\5704\10000255\10110222\6.0_CAD_BIM\6.2_WIP\Design\Drawings\Cross_Sections\22420DES_Cross Sections 01.dgn

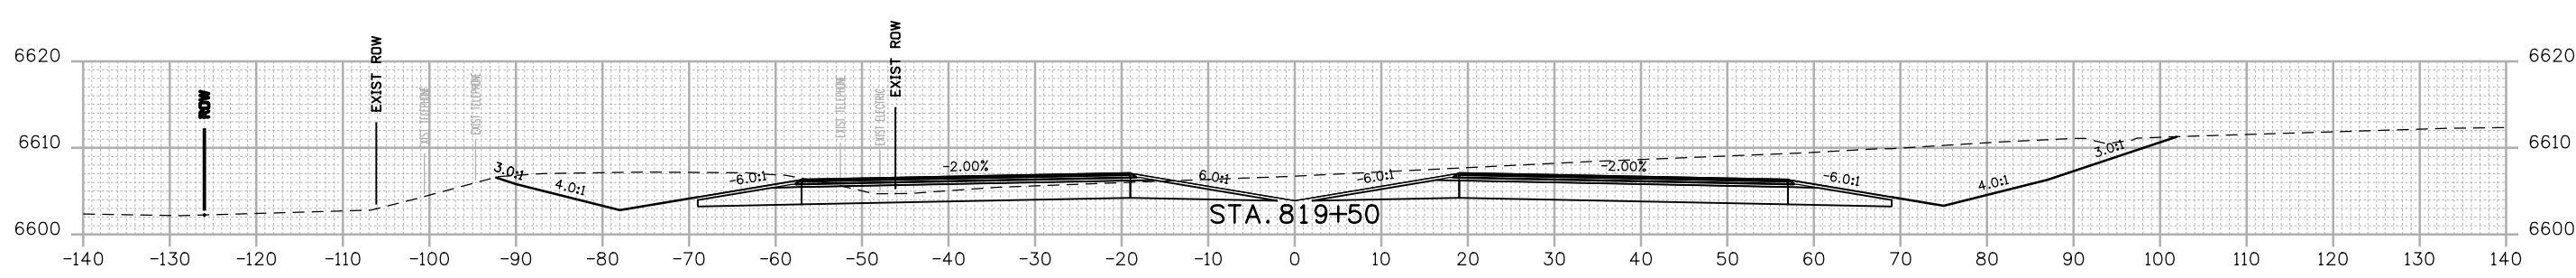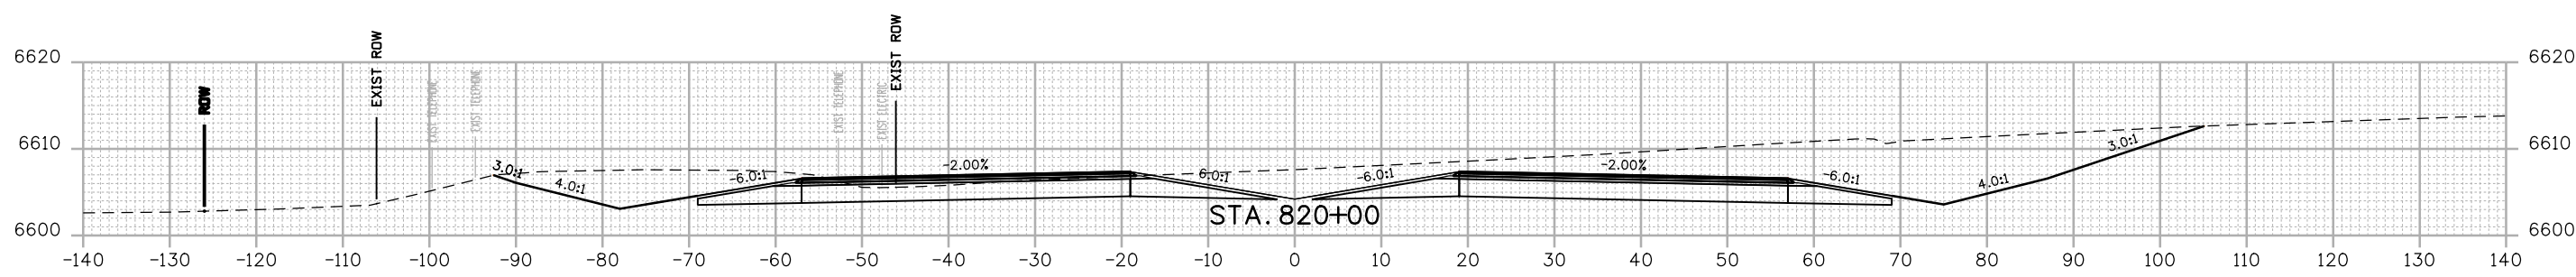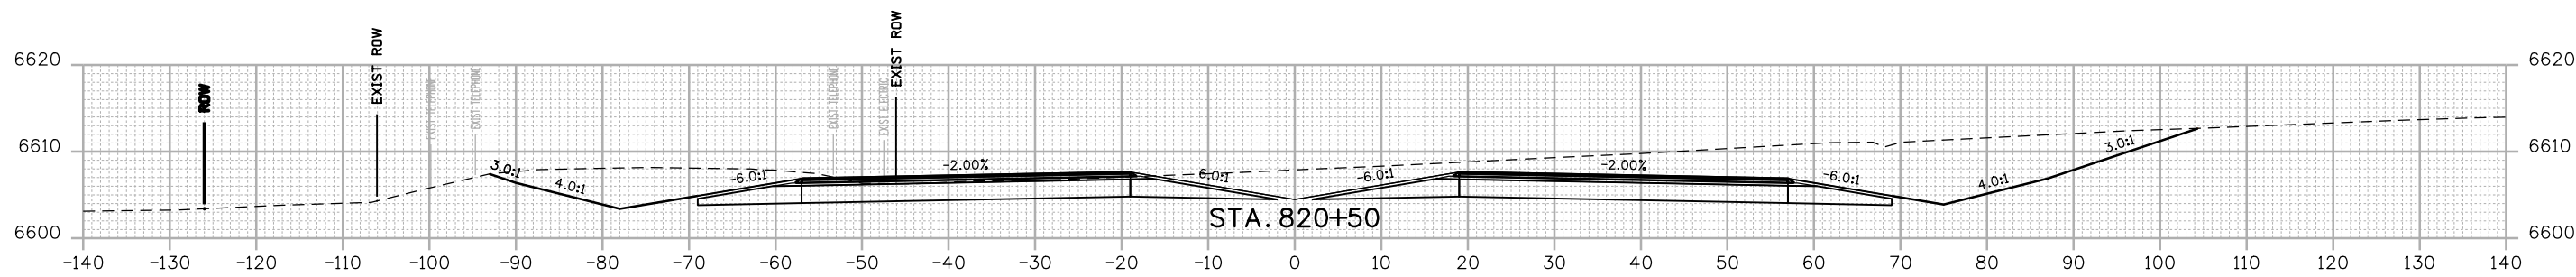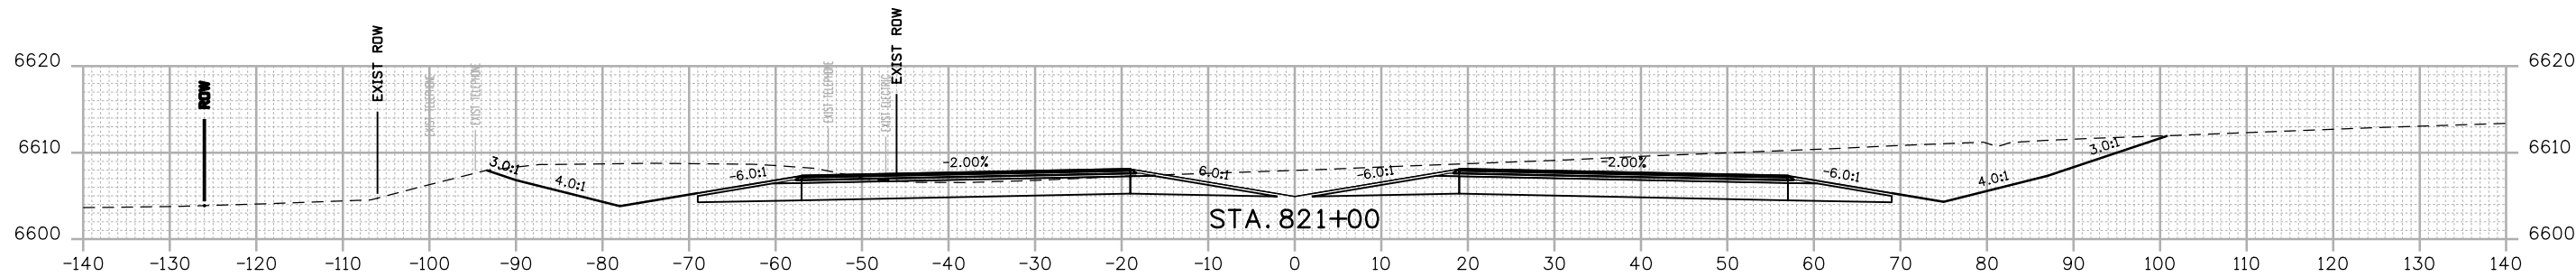

FINAL REFERENCE DESIGN PLANS
JUNE 10, 2019

Print Date: 2/15/2019
 File Name: 22420DES_Cross Sections 01.dgn
 Horiz. Scale: 1:20 Vert. Scale: As Noted


 1670 BROADWAY, SUITE 3400 DENVER, COLORADO 80202
 Phone: 303-764-1520 FAX: 303-860-7139

Sheet Revisions		
Date:	Comments	Init.

Colorado Department of Transportation


 3803 North Main Avenue
 Durango, CO 81301
 Phone: 970-385-3620 FAX: 970-385-3635
Region 5 **DRV**

As Constructed
 No Revisions:
 Revised:
 Void:

US 550 CROSS SECTIONS			
Designer:	NZ	Structure	
Detailer:	NZ	Numbers	
Sheet Subset:	XSEC	Subset Sheets:	8 of 159

Project No./Code
NHPP 5501-029
22420
Sheet Number 208

NZOLLER 9:19:03 AM p:\w\p\h\druscen01\HDR_US_Central_01\Documents\5704\10000255\10110222\6.0_CAD_BIM\6.2_WIP\Design\Drawings\Cross_Sections\22420DES_Cross Sections 01.dgn

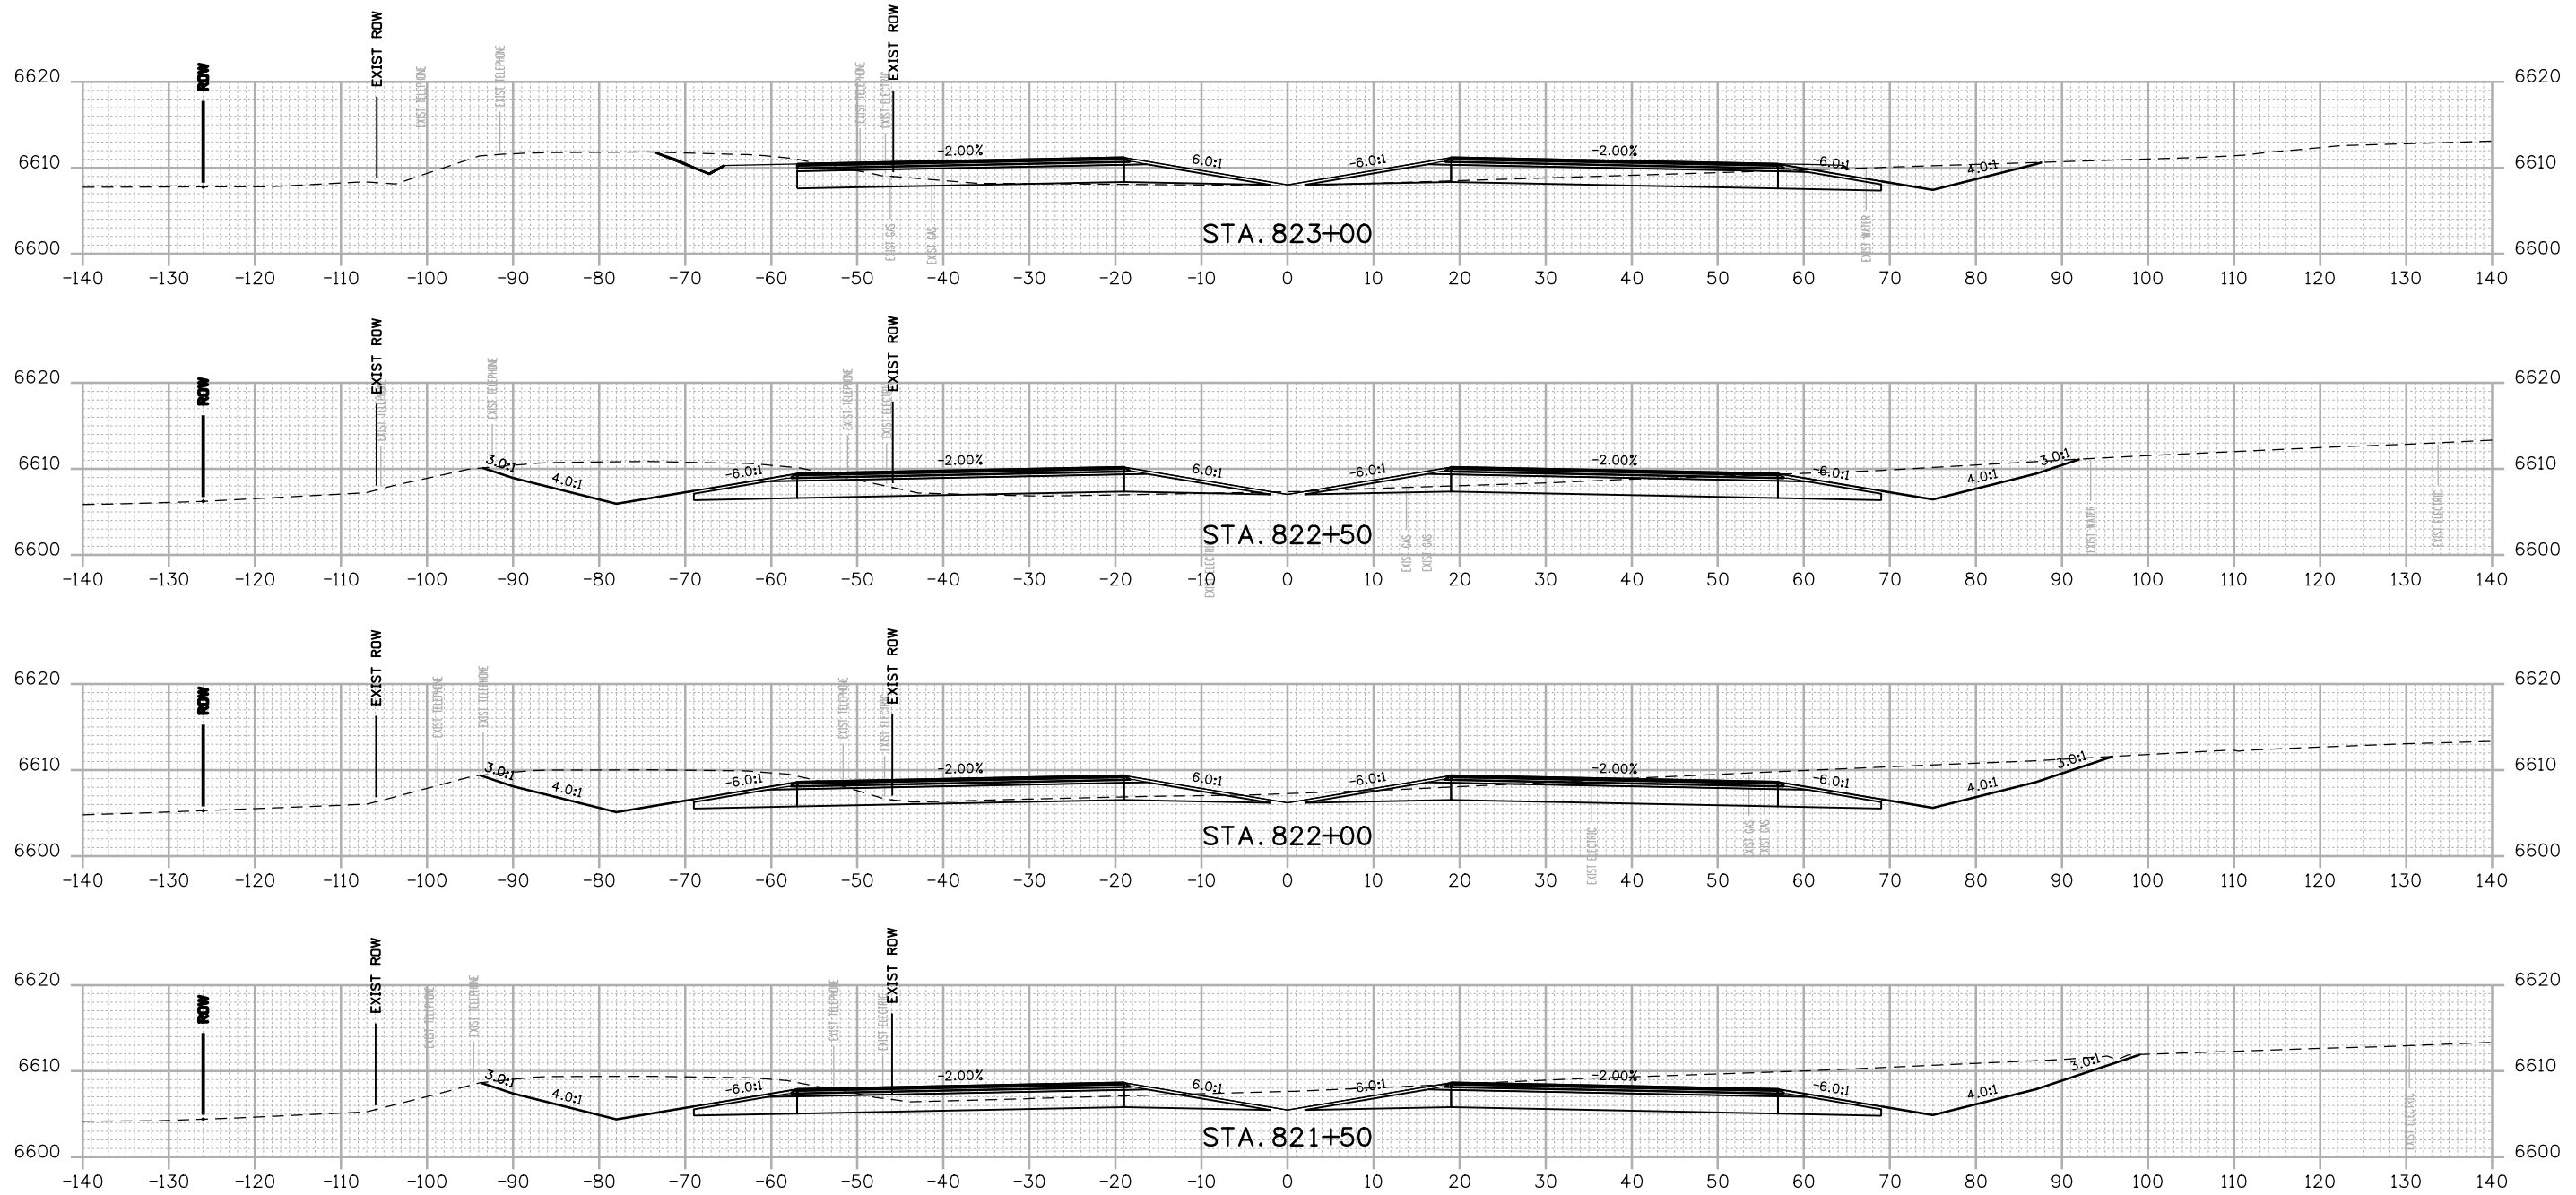

FINAL REFERENCE DESIGN PLANS
JUNE 10, 2019

Print Date: 2/15/2019
 File Name: 22420DES_Cross Sections 01.dgn
 Horiz. Scale: 1:20 Vert. Scale: As Noted
HDR 1670 BROADWAY, SUITE 3400 DENVER, COLORADO 80202
 Phone: 303-764-1520 FAX: 303-860-7139

Sheet Revisions		
Date:	Comments	Init.

Colorado Department of Transportation


 3803 North Main Avenue
 Durango, CO 81301
 Phone: 970-385-3620 FAX: 970-385-3635
Region 5 **DRV**

As Constructed
 No Revisions:
 Revised:
 Void:

US 550 CROSS SECTIONS			
Designer:	NZ	Structure Numbers	
Detailer:	NZ	Subset Sheets:	9 of 159
Sheet Subset:	XSEC		

Project No./Code
 NHPP 5501-029
 22420
Sheet Number 209

NZOLLER 9:19:04 AM p:\w\p\wdruscen01\HDR_US_Central_01\Documents\5704\10000255\10110222\6.0.cad_BIM\6.2_WIP\Design\Drawings\Cross_Sections\22420DES_Cross Sections 01.dgn

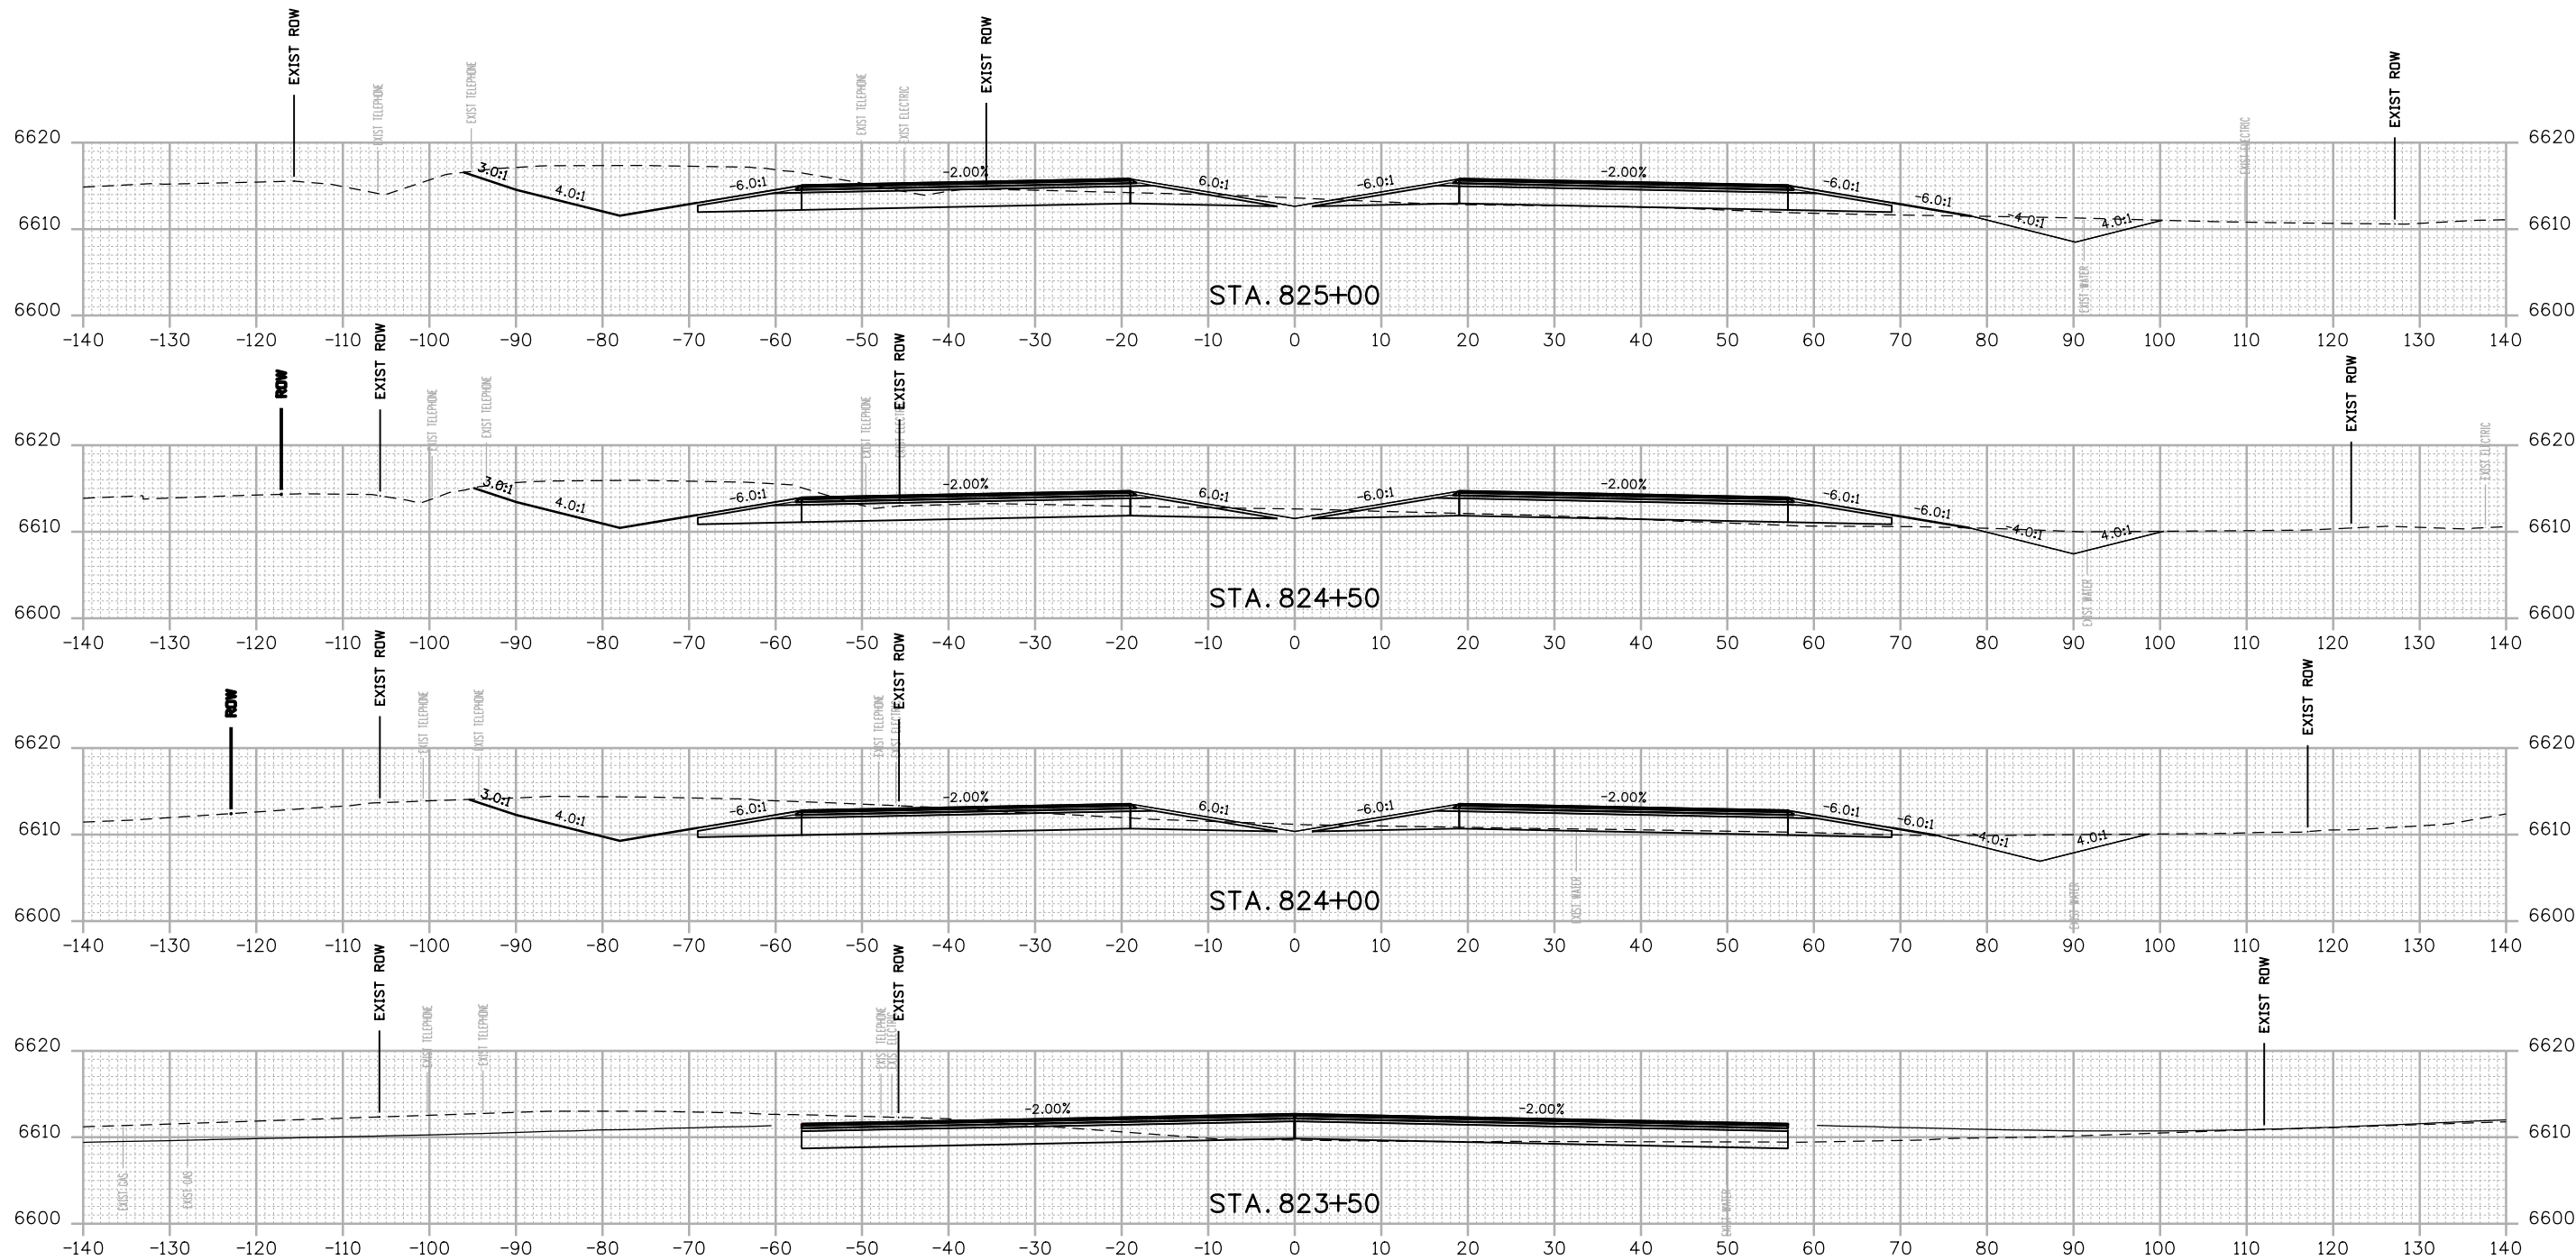


FINAL REFERENCE DESIGN PLANS
JUNE 10, 2019

Print Date: 2/15/2019
File Name: 22420DES_Cross Sections 01.dgn
Horiz. Scale: 1:20 Vert. Scale: As Noted

HDR 1670 BROADWAY, SUITE 3400 DENVER, COLORADO 80202
Phone: 303-764-1520 FAX: 303-860-7139

0000

Sheet Revisions		
Date:	Comments	Init.




Colorado Department of Transportation

 3803 North Main Avenue
 Durango, CO 81301
 Phone: 970-385-3620 FAX: 970-385-3635
Region 5 **DRV**

As Constructed
 No Revisions:
 Revised:
 Void:

US 550 CROSS SECTIONS
 Designer: NZ Structure Numbers
 Detailer: NZ
 Sheet Subset: XSEC Subset Sheets: 10 of 159

Project No./Code
 NHPP 5501-029
 22420
 Sheet Number **210**

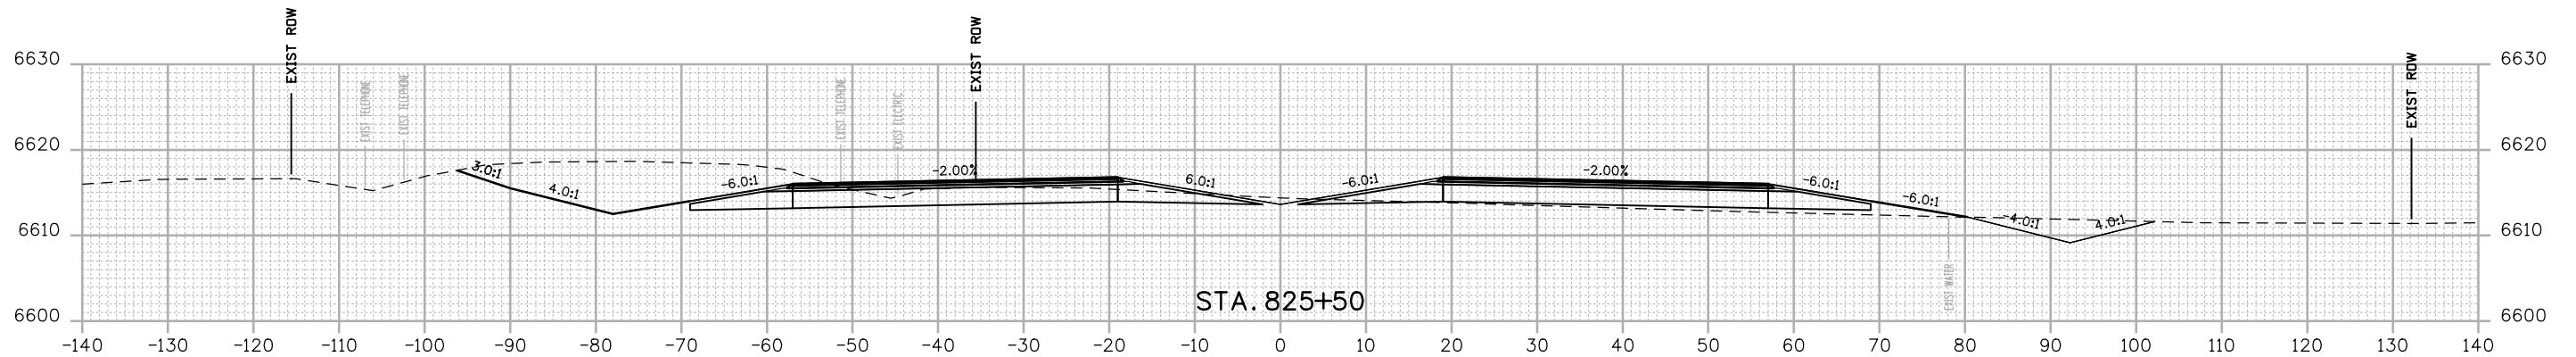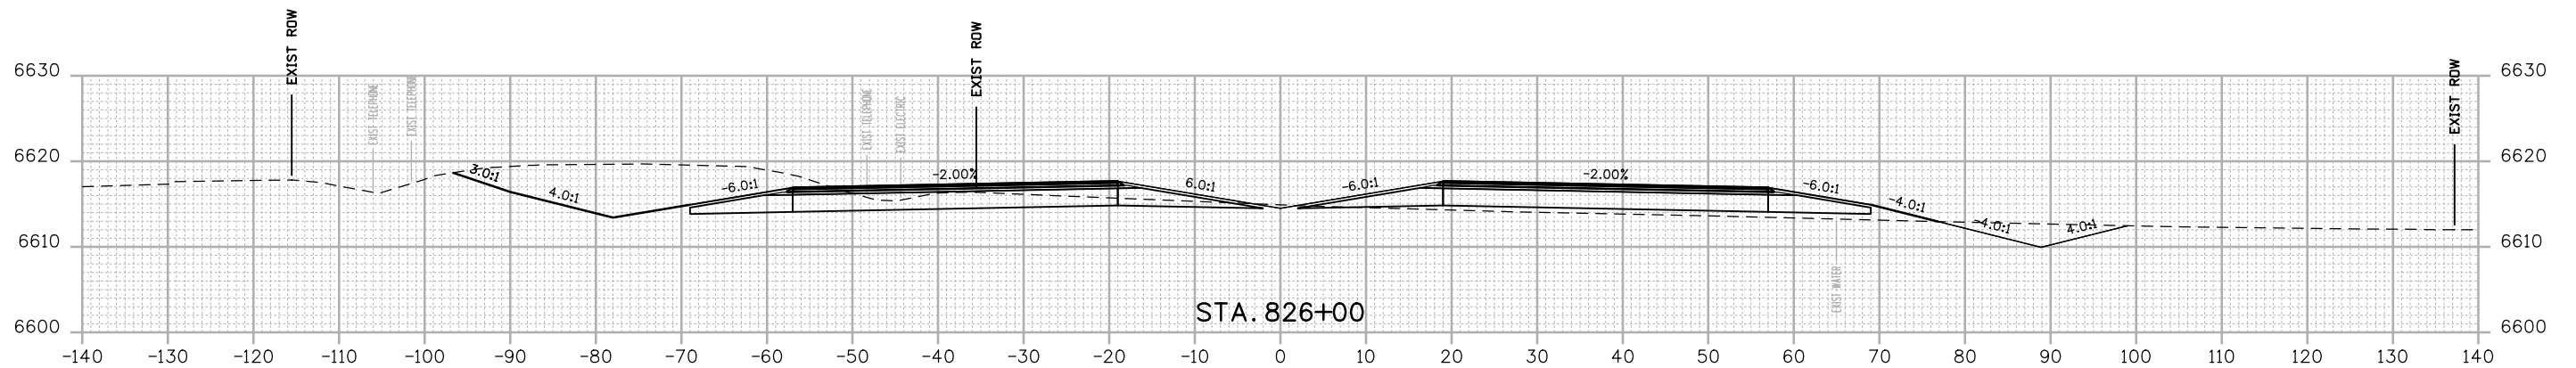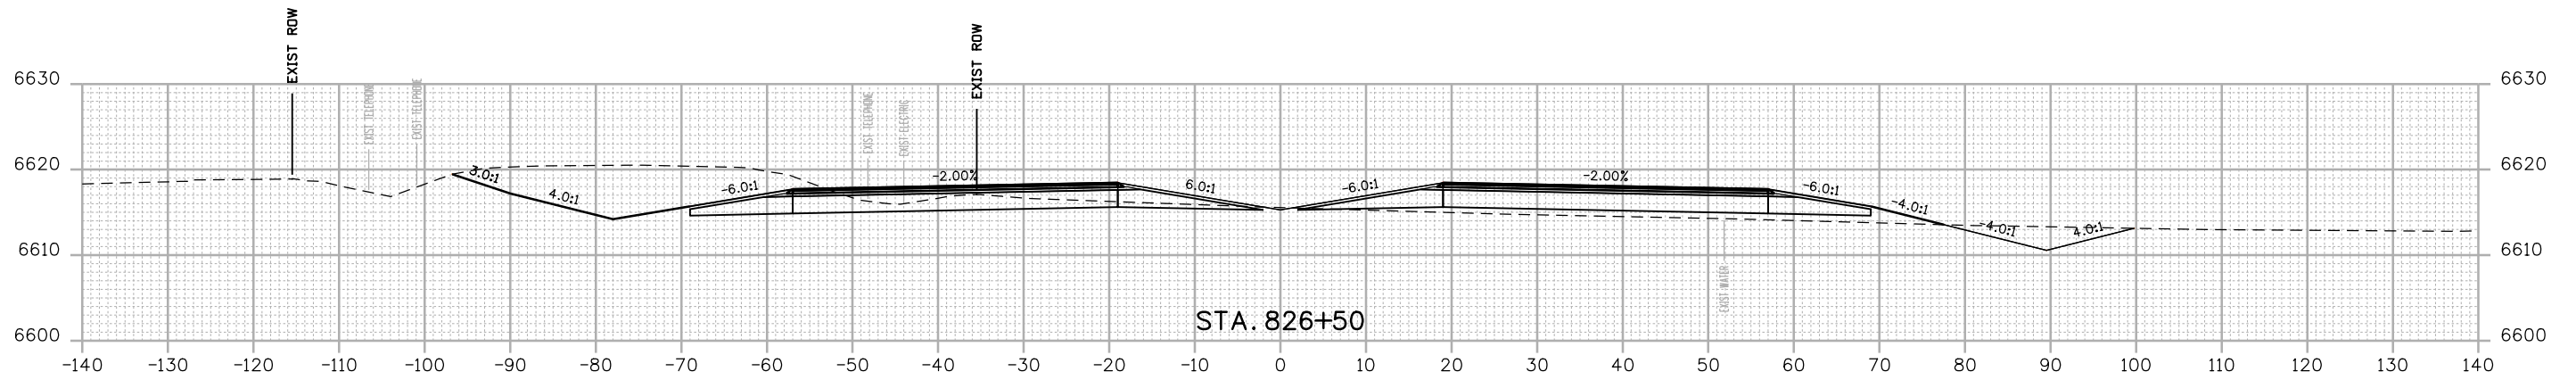NZOLLER 9:19:05 AM p:\p\h\druscen01\HDR_US_Central_01\Documents\5704_10000255\10110222\6.0_CAD_BIM_6.2_WIP\Design\Drawings\Cross_Sections\22420DES_Cross Sections 01.dgn




FINAL REFERENCE DESIGN PLANS
JUNE 10, 2019

Print Date: 2/15/2019
File Name: 22420DES_Cross Sections 01.dgn
Horiz. Scale: 1:20 Vert. Scale: As Noted

HDR 1670 BROADWAY, SUITE 3400 DENVER, COLORADO 80202
Phone: 303-764-1520 FAX: 303-860-7139



Sheet Revisions		
Date:	Comments	Init.

Colorado Department of Transportation

 3803 North Main Avenue
 Durango, CO 81301
 Phone: 970-385-3620 FAX: 970-385-3635
Region 5 **DRV**





As Constructed
 No Revisions:
 Revised:
 Void:

US 550 CROSS SECTIONS

Designer:	NZ	Structure Numbers	
Detailer:	NZ	Subset Sheets:	11 of 159
Sheet Subset:	XSEC		

Project No./Code
 NHPP 5501-029
 22420
 Sheet Number **211**

NZOLLER 9:19:06 AM p:\p\h\druscen01\HDR_US_Central_01\Documents\5704\10000255\10110222\6.0-CAD_BIM\6.2-WIP_Design\Drawings\Cross_Sections\22420DES_Cross Sections_01.dgn

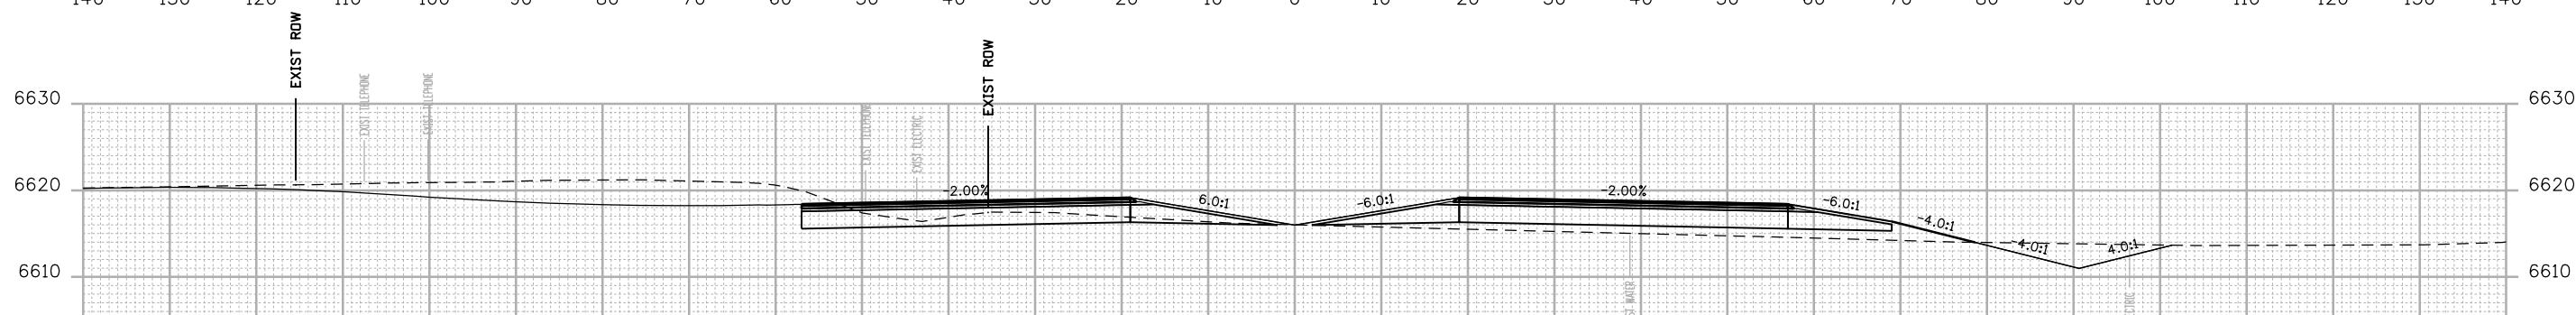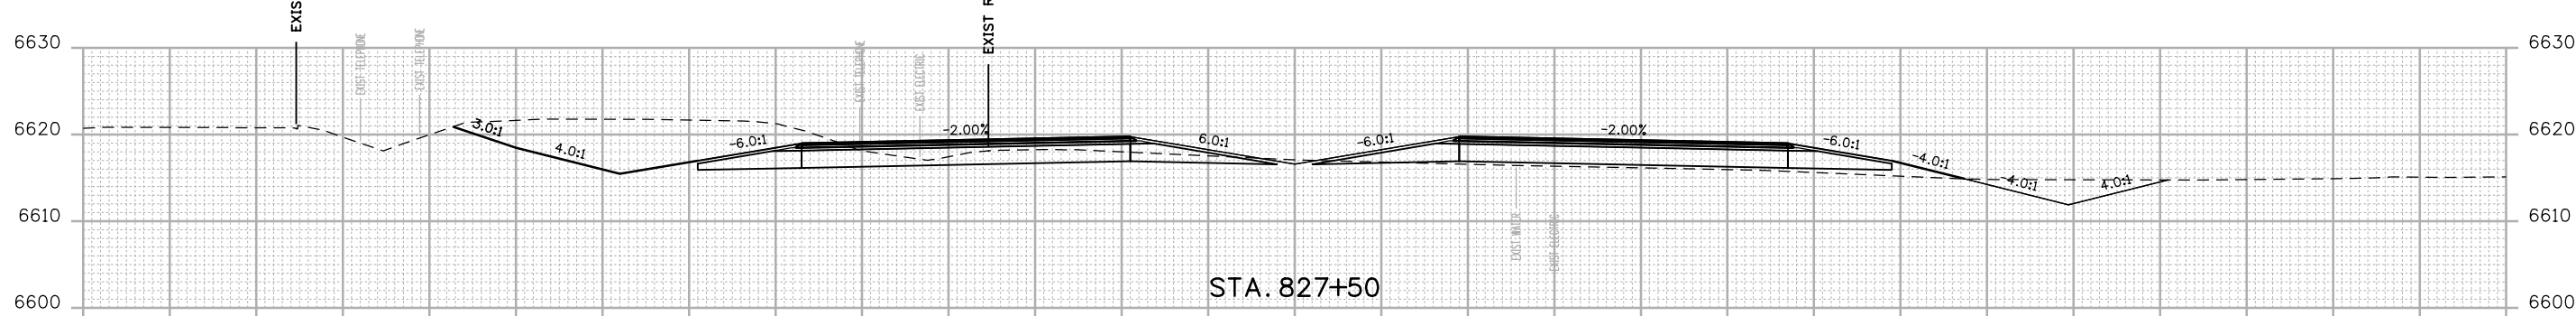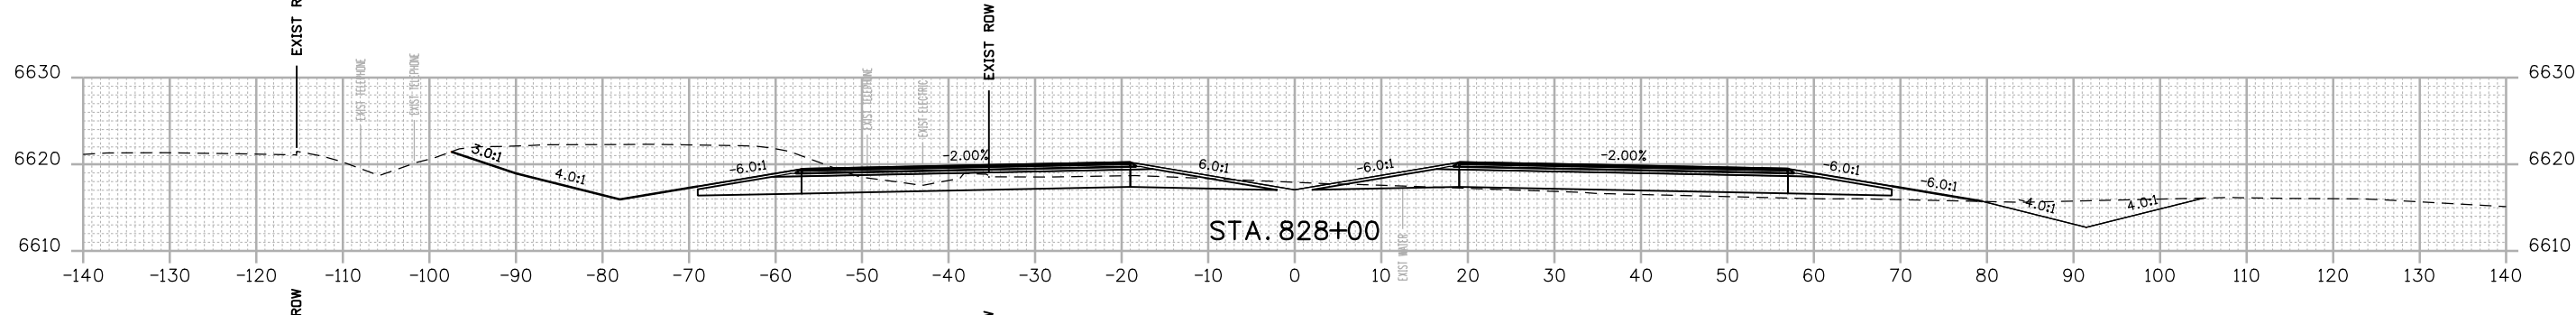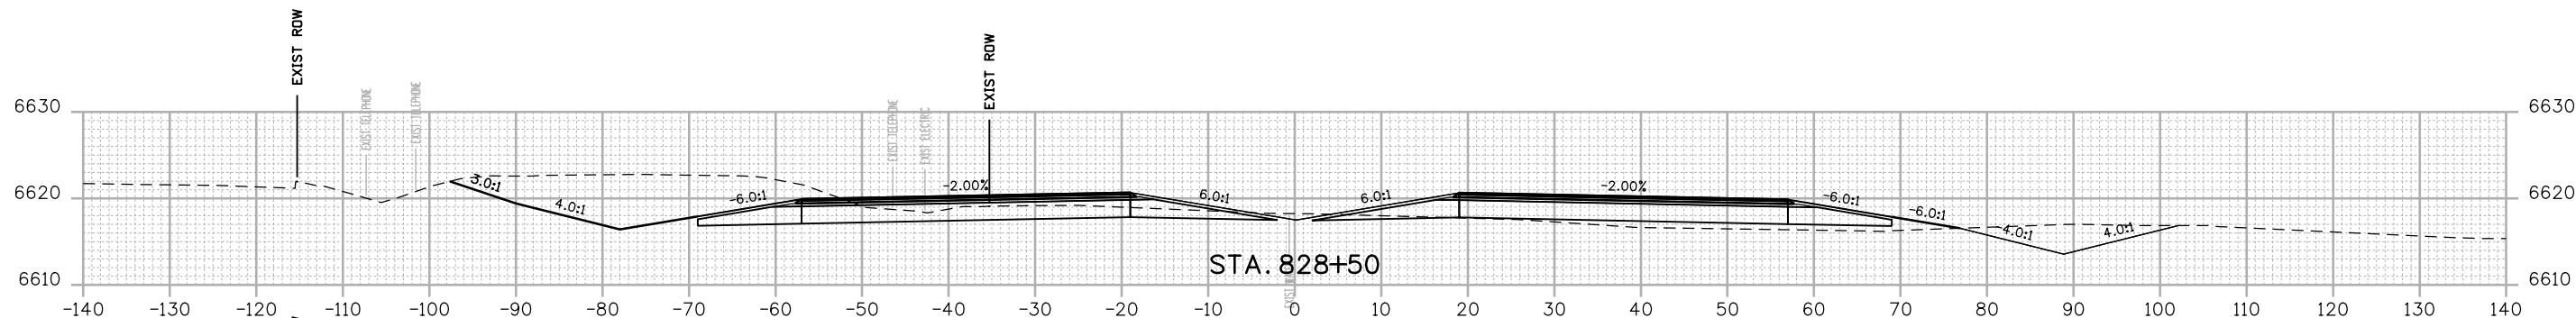

FINAL REFERENCE DESIGN PLANS
JUNE 10, 2019

Print Date: 2/15/2019
 File Name: 22420DES_Cross Sections 01.dgn
 Horiz. Scale: 1:20 Vert. Scale: As Noted
HDR 1670 BROADWAY, SUITE 3400 DENVER, COLORADO 80202
 Phone: 303-764-1520 FAX: 303-860-7139

Sheet Revisions		
Date:	Comments	Init.

Colorado Department of Transportation


 3803 North Main Avenue
 Durango, CO 81301
 Phone: 970-385-3620 FAX: 970-385-3635
Region 5 **DRV**

As Constructed
 No Revisions:
 Revised:
 Void:

US 550 CROSS SECTIONS
 Designer: NZ Structure Numbers:
 Detailer: NZ
 Sheet Subset: XSEC Subset Sheets: 12 of 159

Project No./Code
 NHPP 5501-029
 22420
 Sheet Number **212**

NZOLLER 9:19:07 AM p:\p\h\druscen01\HDR_US_Central_01\Documents\5704\10000255\10110222\6.0_CAD_BIM\6.2_WIP\Design\Drawings\Cross_Sections\22420DES_Cross Sections 01.dgn

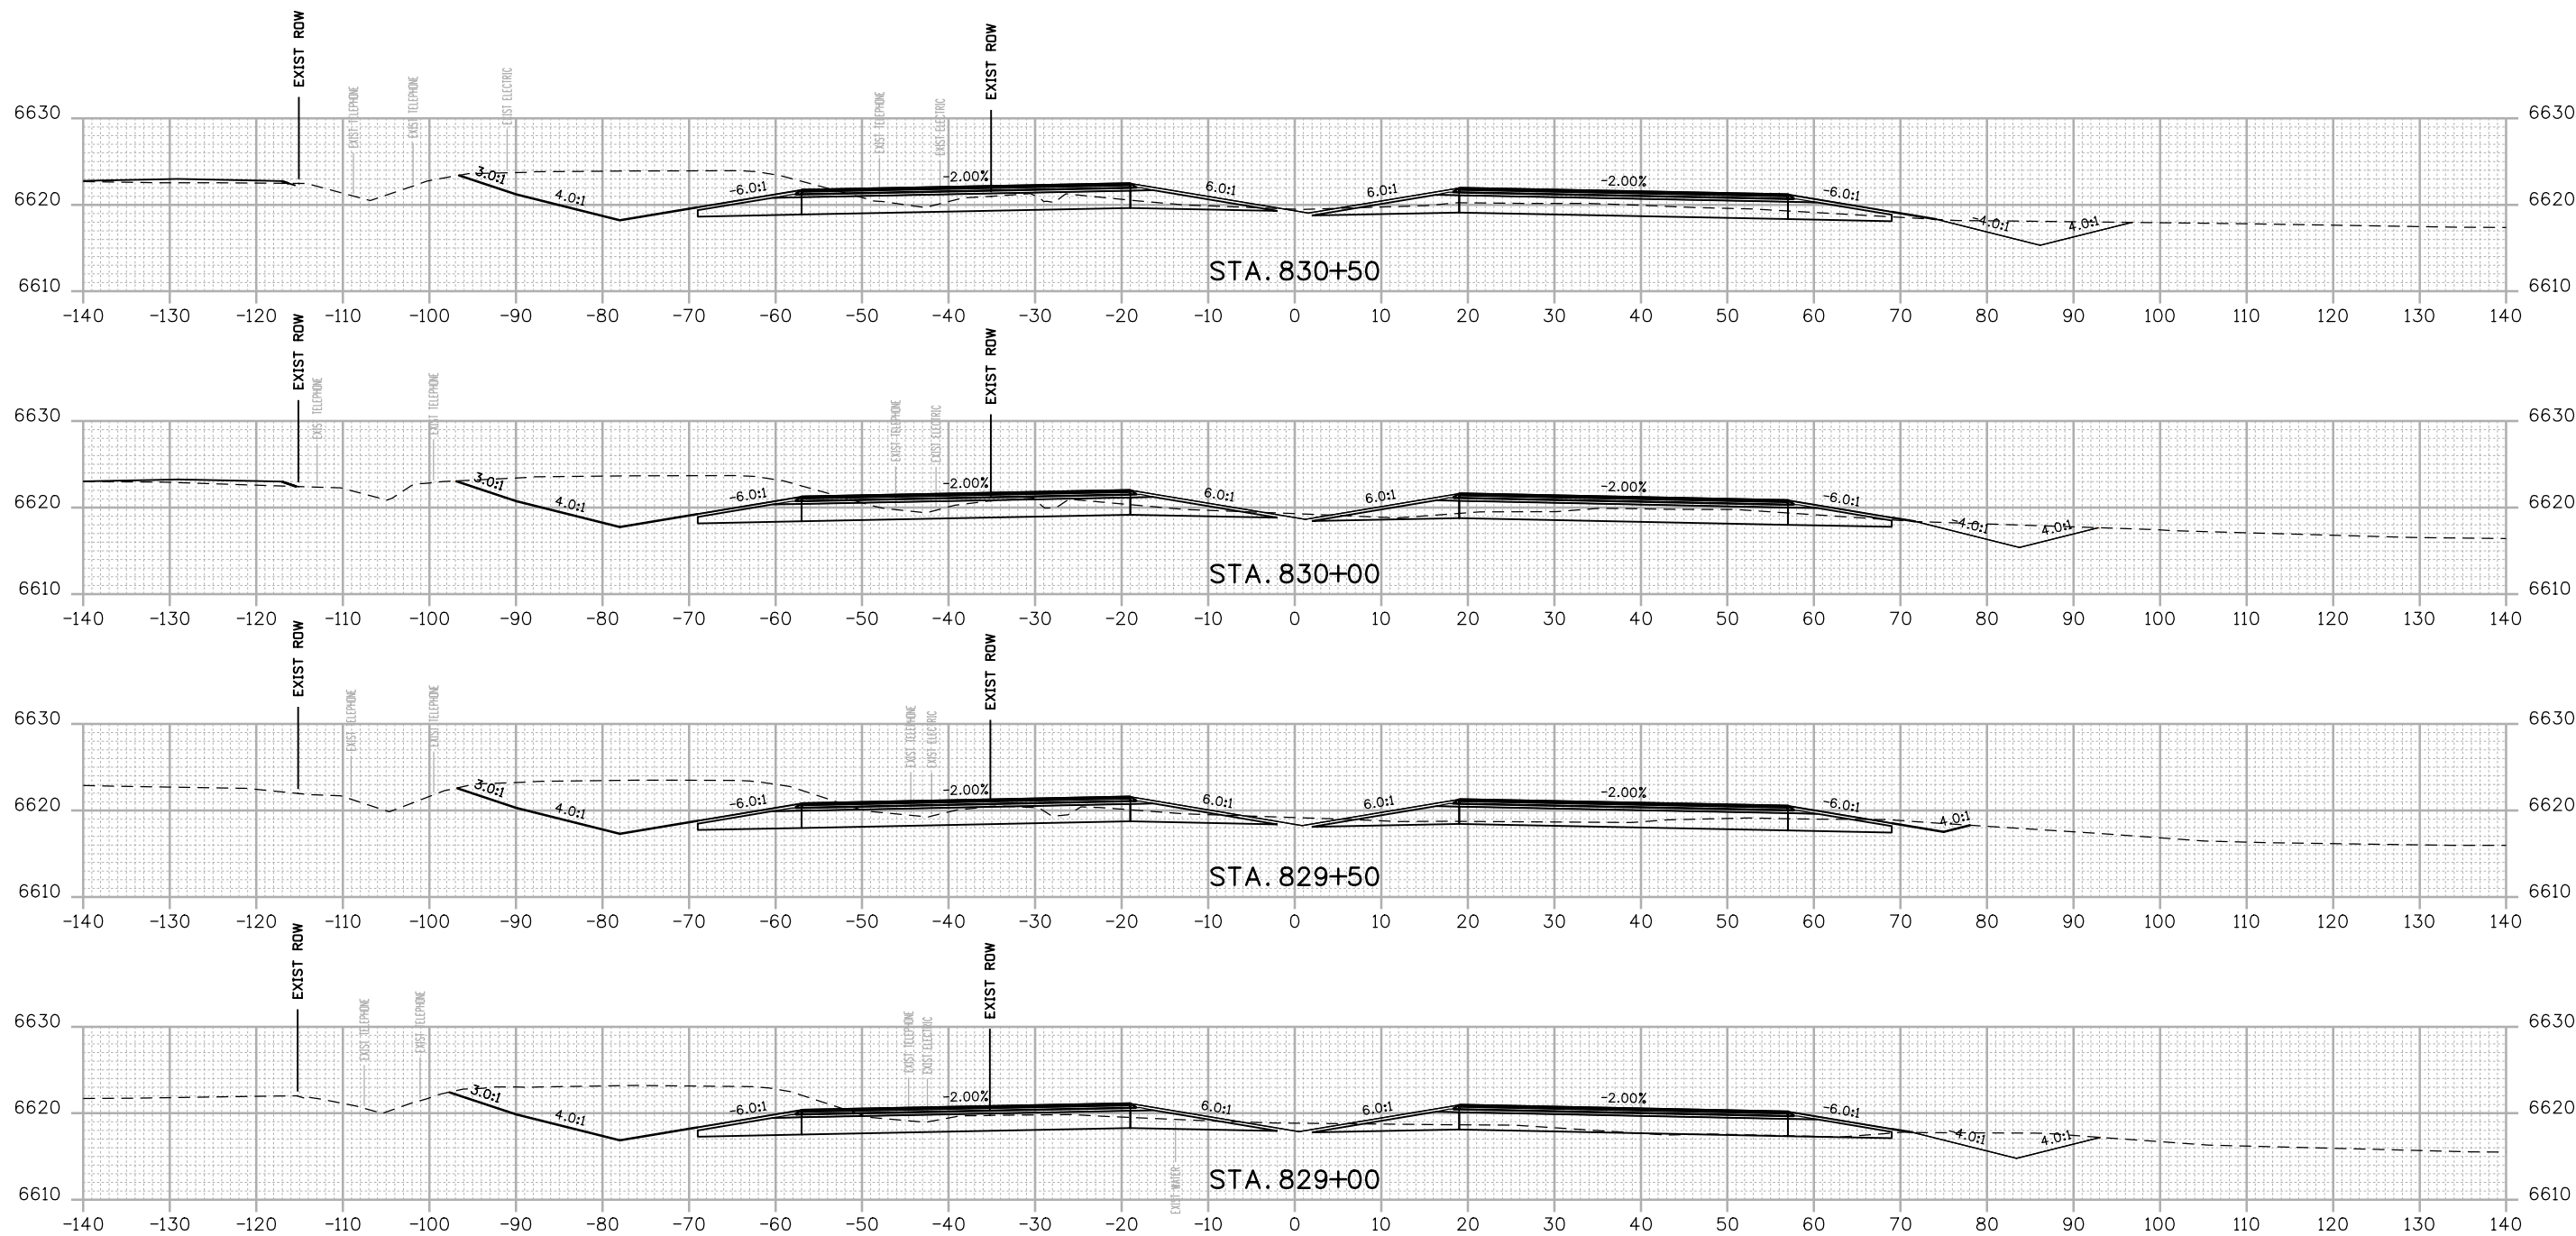

FINAL REFERENCE DESIGN PLANS
 JUNE 10, 2019

Print Date: 2/15/2019
 File Name: 22420DES_Cross Sections 01.dgn
 Horiz. Scale: 1:20 Vert. Scale: As Noted

1670 BROADWAY, SUITE 3400 DENVER, COLORADO 80202
 Phone: 303-764-1520 FAX: 303-860-7139

Sheet Revisions		
Date:	Comments	Init.

Colorado Department of Transportation


 3803 North Main Avenue
 Durango, CO 81301
 Phone: 970-385-3620 FAX: 970-385-3635
Region 5 **DRV**

As Constructed
No Revisions:
Revised:
Void:

US 550 CROSS SECTIONS			
Designer:	NZ	Structure Numbers	
Detailer:	NZ	Subset Sheets:	13 of 159
Sheet Subset:	XSEC		

Project No./Code
NHPP 5501-029
22420
Sheet Number 213

NZOLLER 9:19:08 AM p:\p\h\druscen01\HDR_US_Central_01\Documents\5704\10000255\10110222\6.0_CAD_BIM\6.2_WIP\Design\Drawings\Cross_Sections\22420DES_Cross Sections 01.dgn

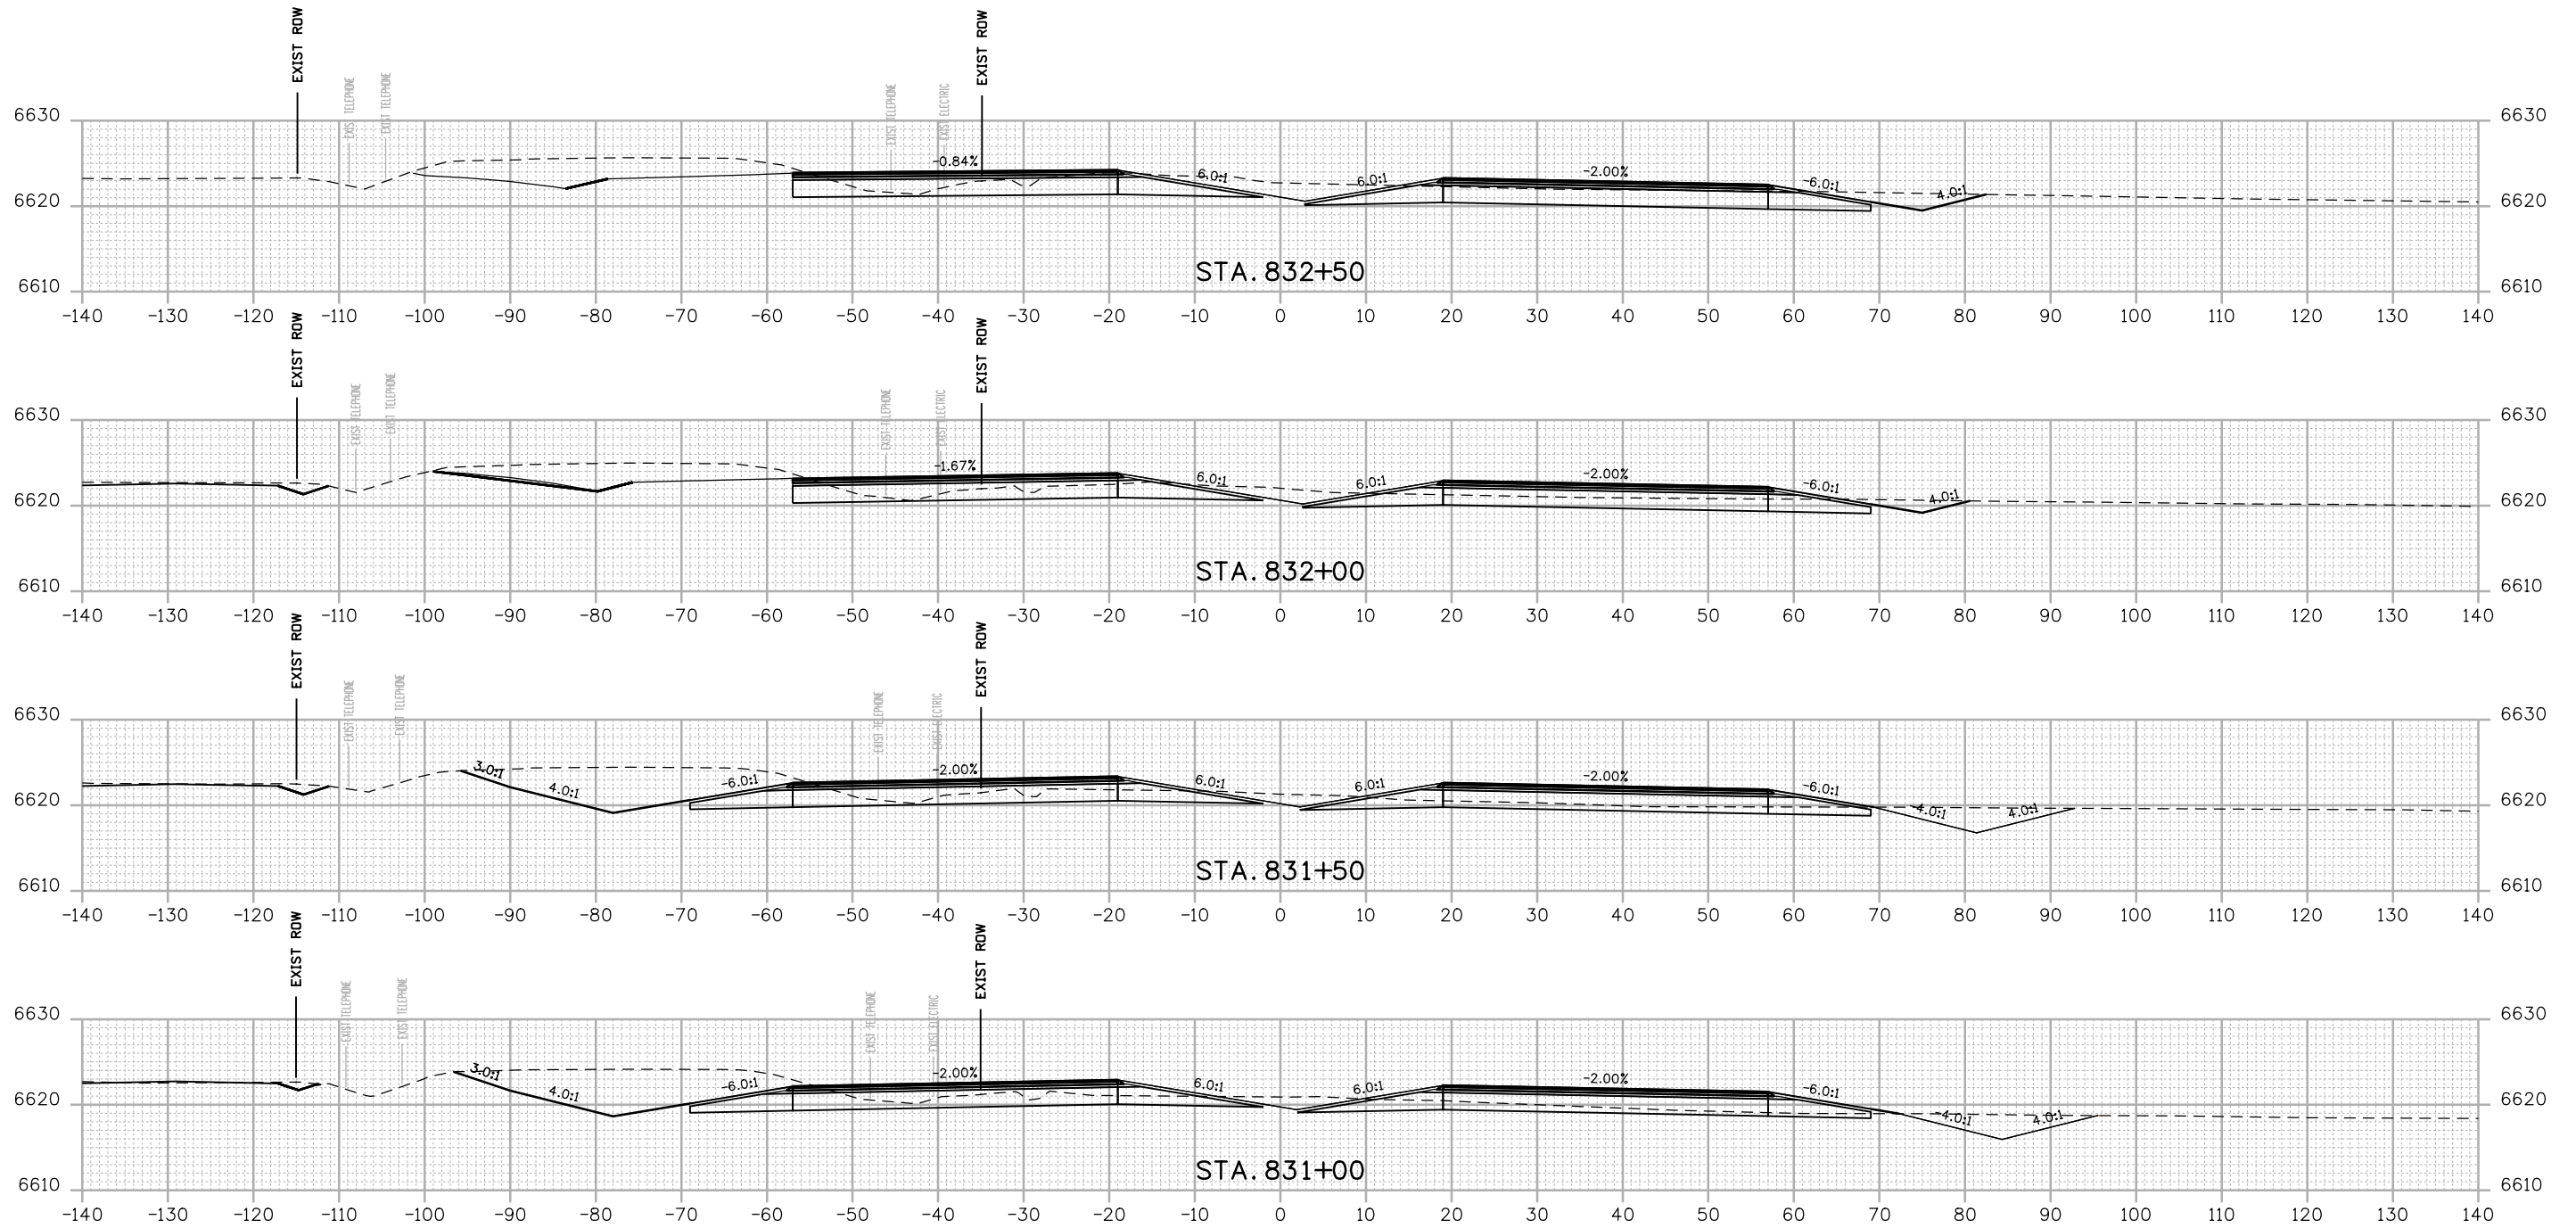

FINAL REFERENCE DESIGN PLANS
 JUNE 10, 2019

Print Date: 2/15/2019
 File Name: 22420DES_Cross Sections 01.dgn
 Horiz. Scale: 1:20 Vert. Scale: As Noted

Sheet Revisions		
Date:	Comments	Init.

Colorado Department of Transportation

 3803 North Main Avenue
 Durango, CO 81301
 Phone: 970-385-3620 FAX: 970-385-3635
Region 5 **DRV**


As Constructed
 No Revisions:
 Revised:
 Void:

US 550 CROSS SECTIONS			
Designer:	NZ	Structure Numbers	
Detailer:	NZ	Subset Sheets:	14 of 159
Sheet Subset:	XSEC		

Project No./Code
 NHPP 5501-029
 22420
Sheet Number 214

1670 BROADWAY, SUITE 3400 DENVER, COLORADO 80202
 Phone: 303-764-1520 FAX: 303-860-7139

NZOLLER 9:19:08 AM pw:\p\h\druscen01\HDR_US_Central_01\Documents\5704\10000255\10110222\6.0_CAD_BIM\6.2_WIP\Design\Drawings\Cross_Sections\22420DES_Cross Sections 01.dgn

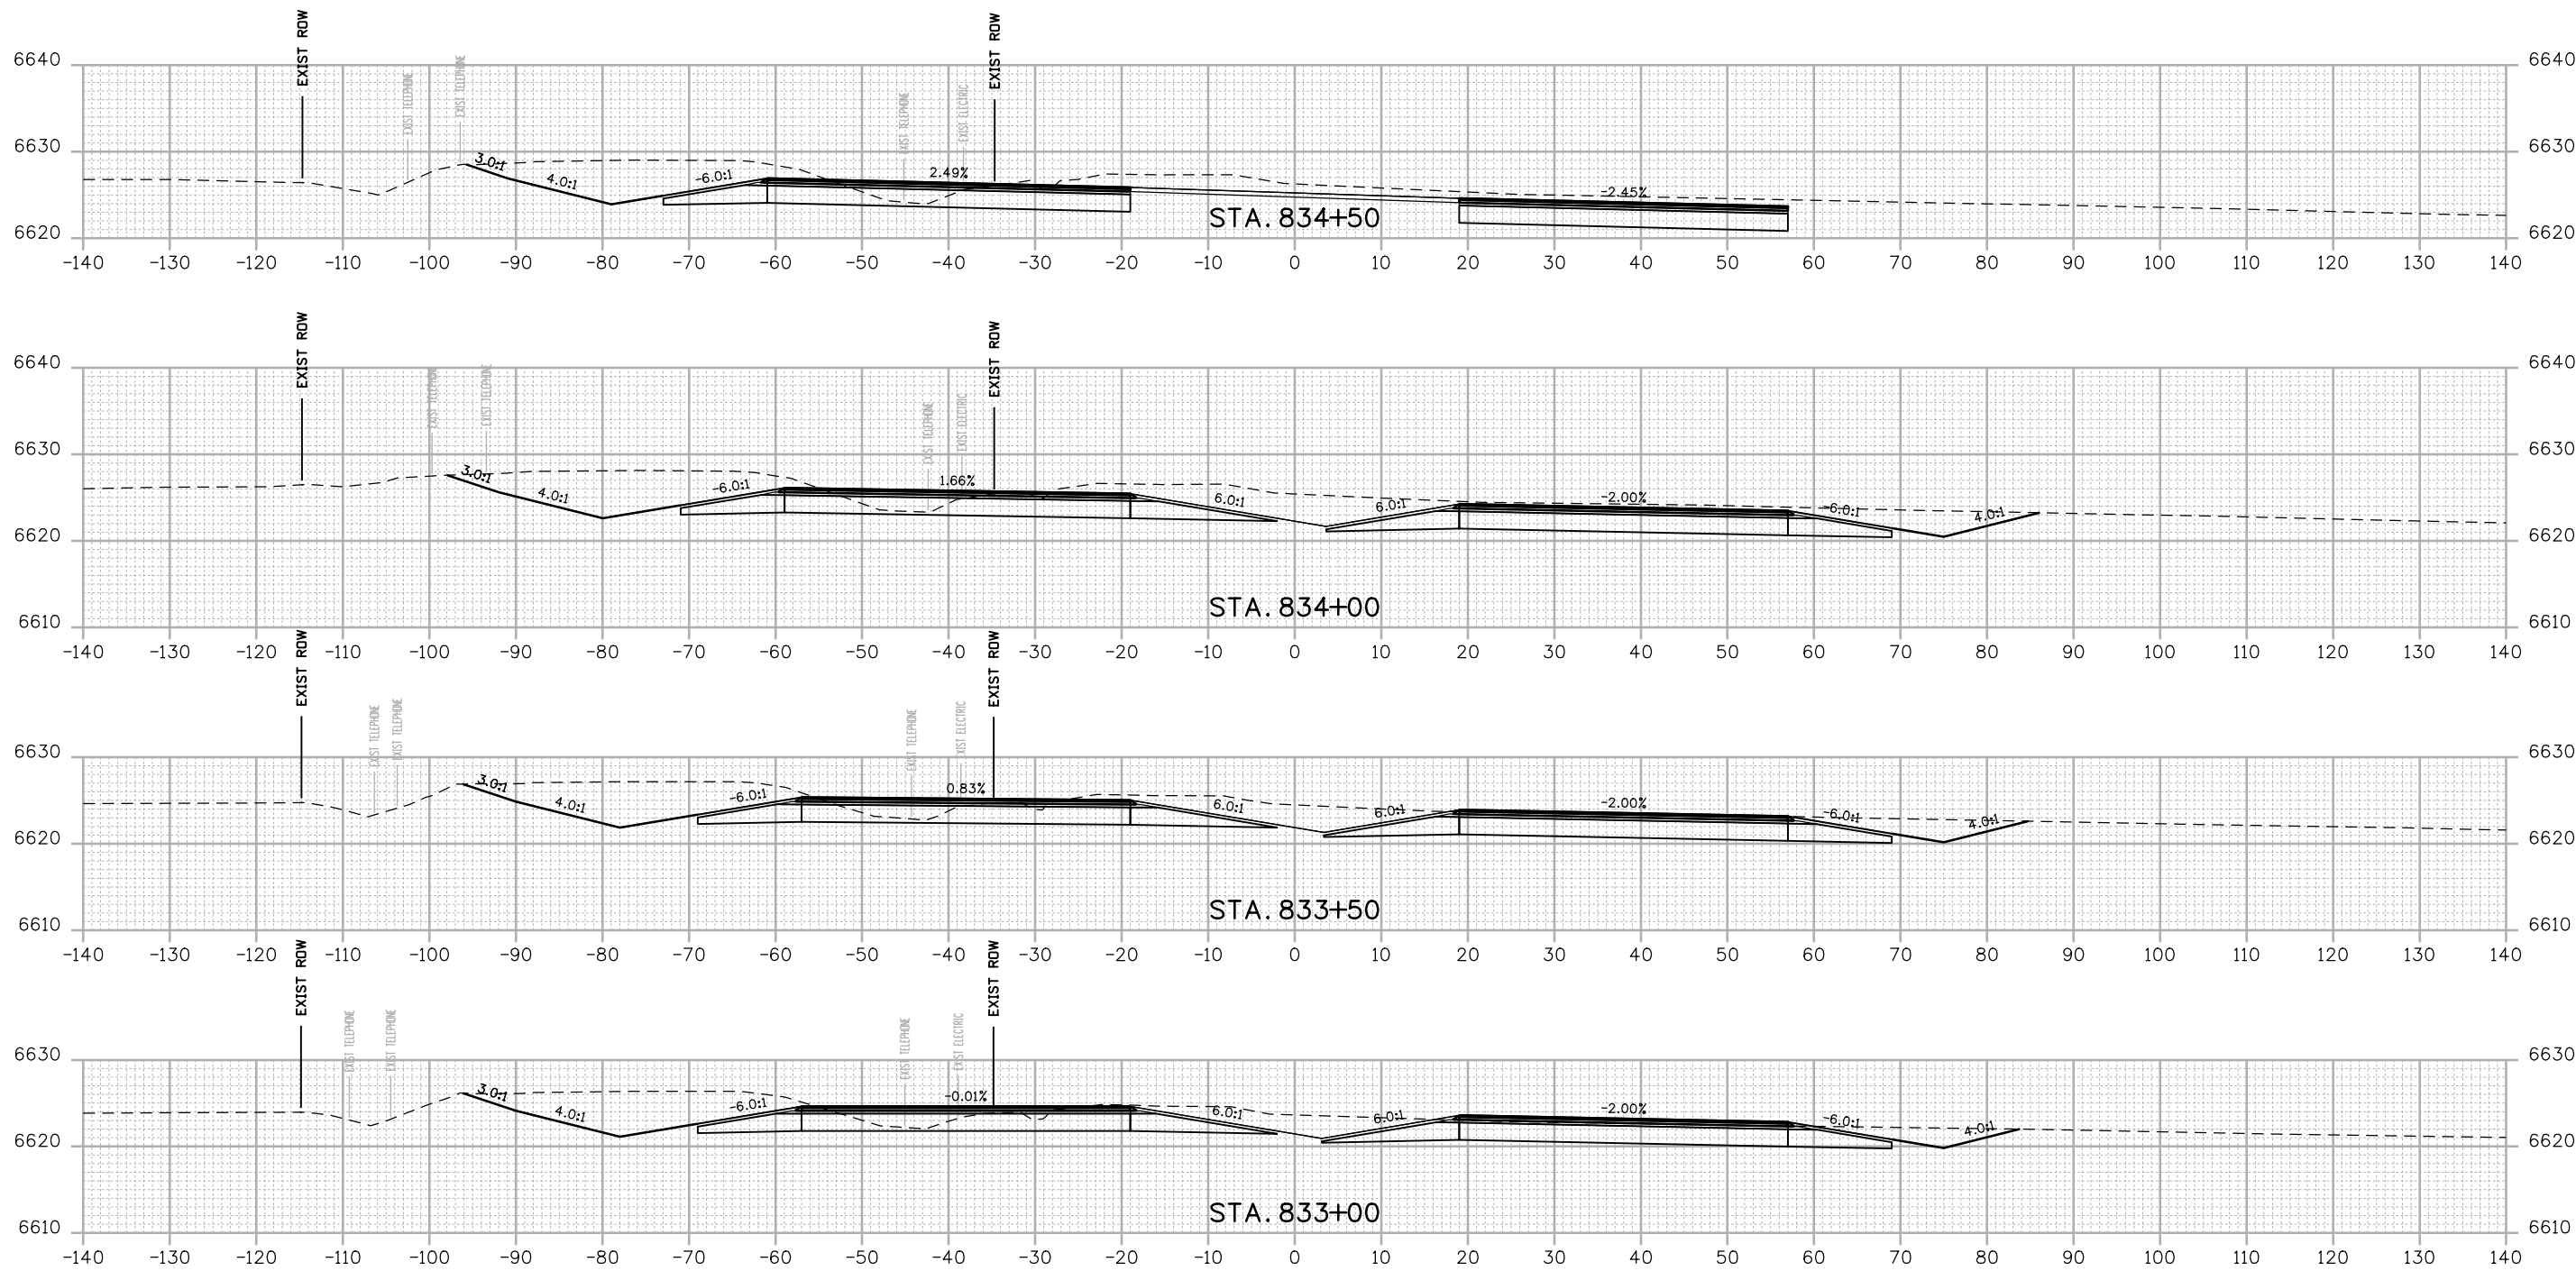

FINAL REFERENCE DESIGN PLANS
 JUNE 10, 2019

Print Date: 2/15/2019
 File Name: 22420DES_Cross Sections 01.dgn
 Horiz. Scale: 1:20 Vert. Scale: As Noted

Sheet Revisions		
Date:	Comments	Init.

Colorado Department of Transportation

 3803 North Main Avenue
 Durango, CO 81301
 Phone: 970-385-3620 FAX: 970-385-3635
Region 5 **DRV**

As Constructed
 No Revisions:
 Revised:
 Void:




US 550 CROSS SECTIONS

Designer:	NZ	Structure	
Detailer:	NZ	Numbers	
Sheet Subset:	XSEC	Subset Sheets:	15 of 159

Project No./Code
NHPP 5501-029
22420
Sheet Number 215




NZOLLER 9:19:09 AM p:\p\h\druscen01\HDR_US_Central_01\Documents\5704\10000255\10110222\6.0_CAD_BIM\6.2_WIP\Design\Drawings\Cross_Sections\22420DES_Cross Sections 01.dgn

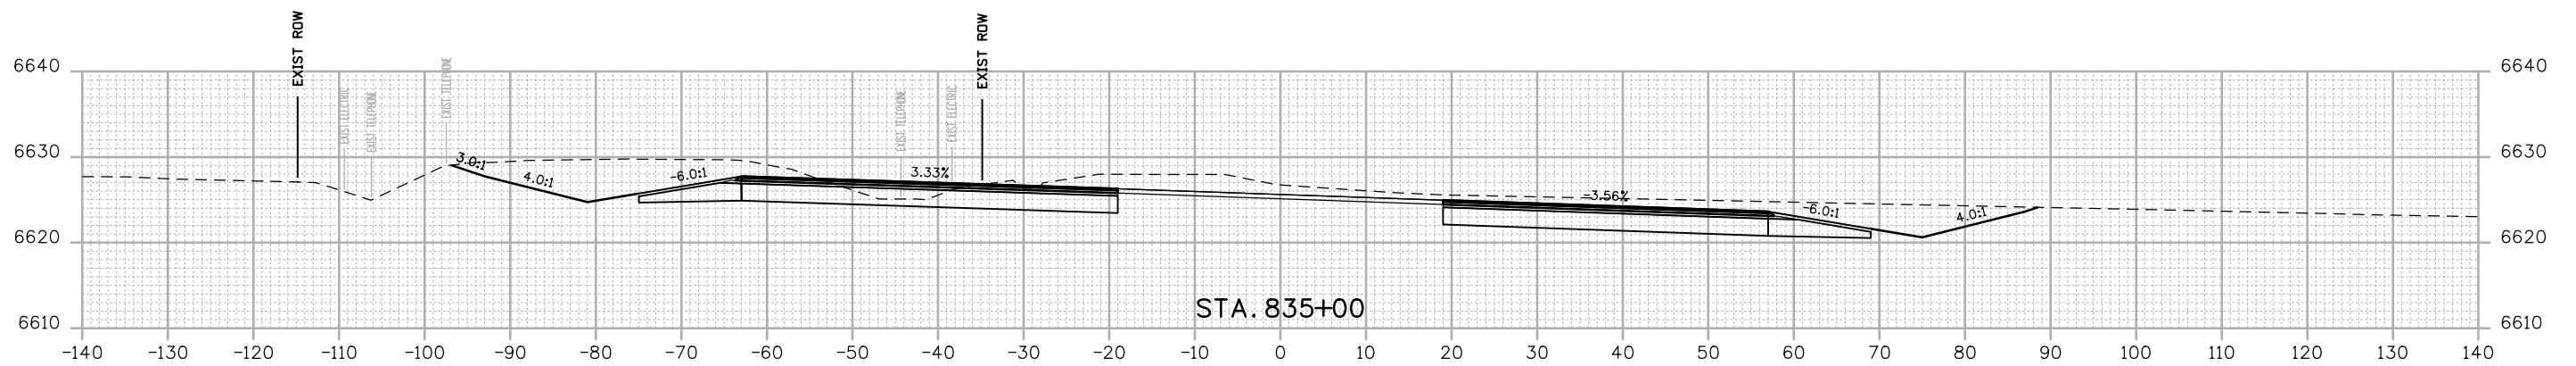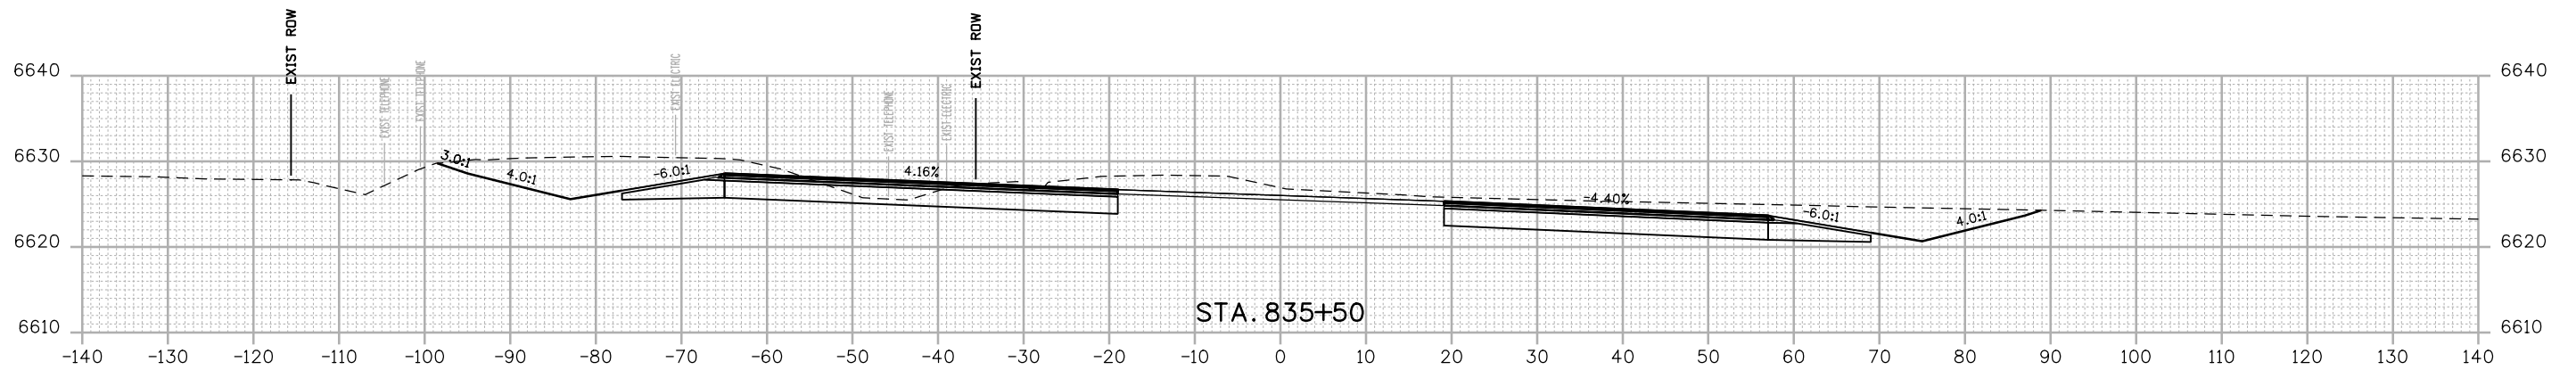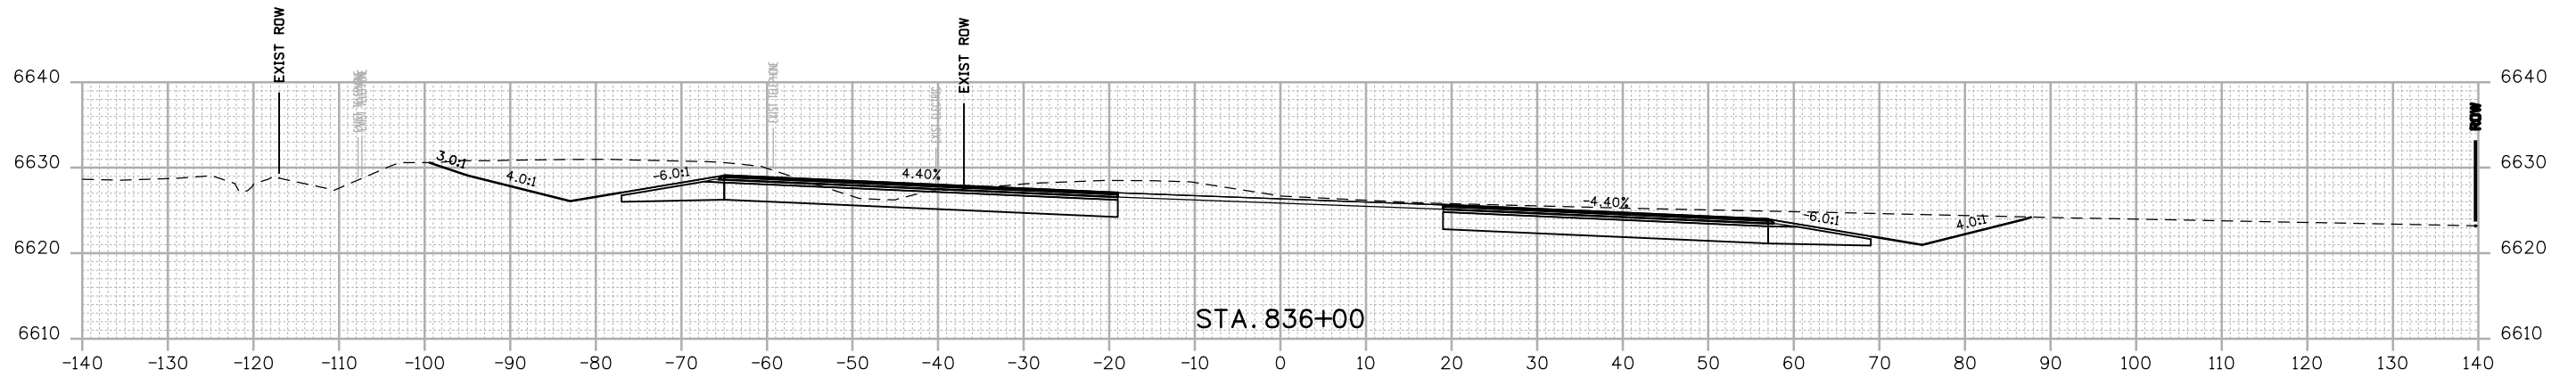

FINAL REFERENCE DESIGN PLANS
 JUNE 10, 2019

Print Date: 2/15/2019
 File Name: 22420DES_Cross Sections 01.dgn
 Horiz. Scale: 1:20 Vert. Scale: As Noted



1670 BROADWAY, SUITE 3400 DENVER, COLORADO 80202
 Phone: 303-764-1520 FAX: 303-860-7139

Sheet Revisions		
Date:	Comments	Init.

Colorado Department of Transportation





 3803 North Main Avenue
 Durango, CO 81301
 Phone: 970-385-3620 FAX: 970-385-3635
 Region 5 DRV

As Constructed
No Revisions:
Revised:
Void:

US 550 CROSS SECTIONS			
Designer:	NZ	Structure	
Detailer:	NZ	Numbers	
Sheet Subset:	XSEC	Subset Sheets:	16 of 159

Project No./Code
NHPP 5501-029
22420
Sheet Number 216

NZOLLER 9:19:10 AM p:\pwhruscen01\HDR_US_Central_01\Documents\5704\10000255\10110222\6.0_CAD_BIM\6.2_WIP_Design\Drawings\Cross_Sections\22420DES_Cross Sections 01.dgn

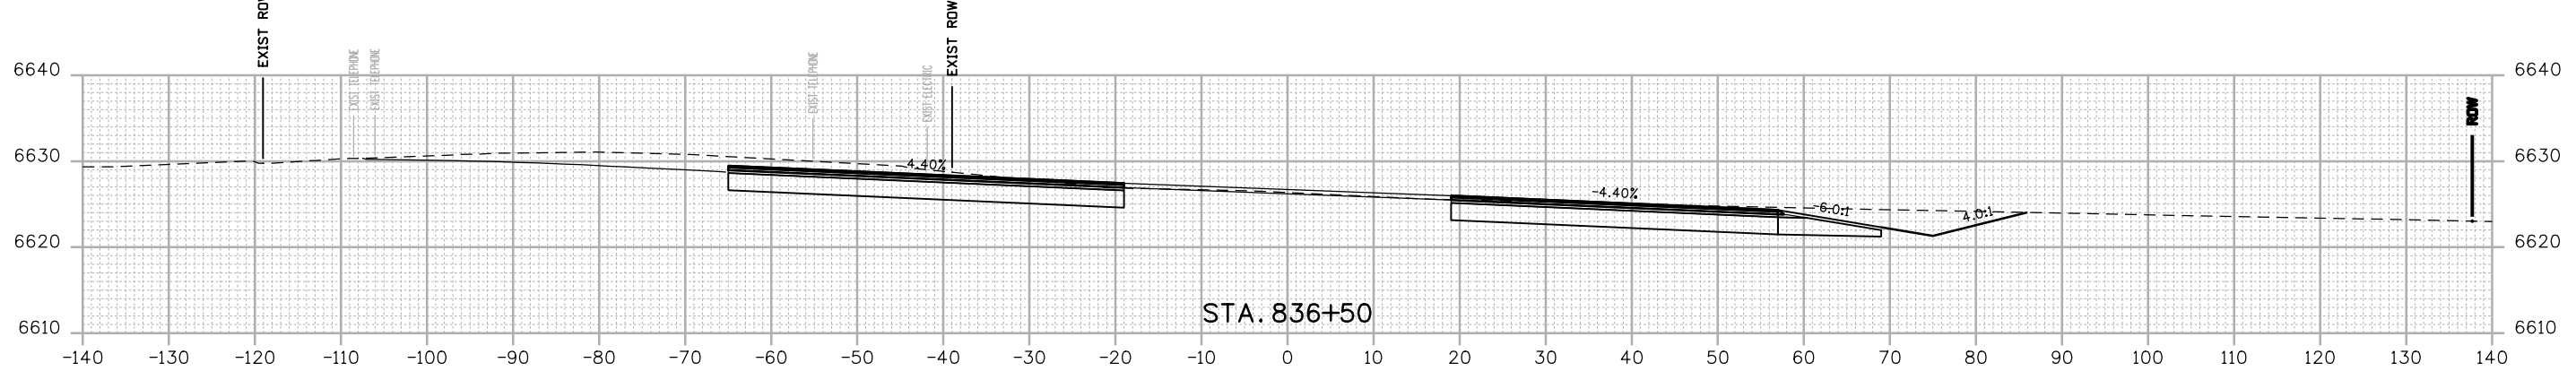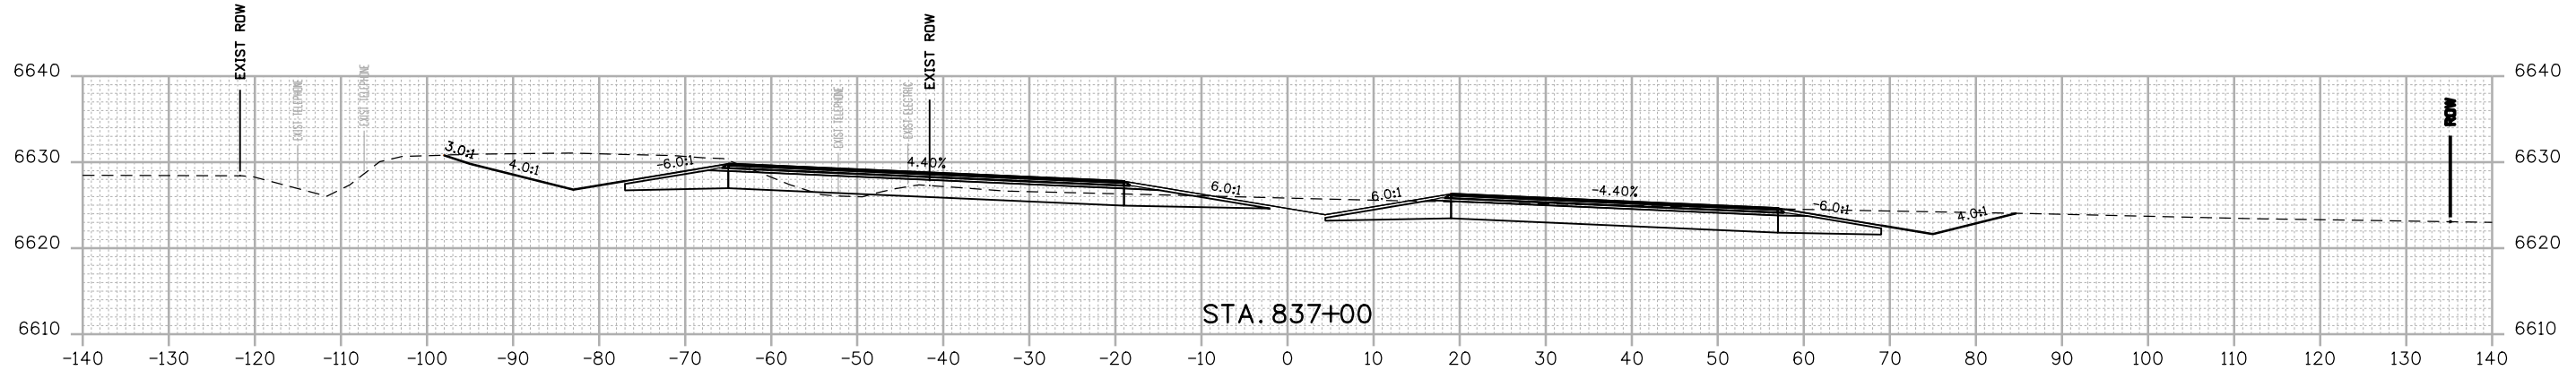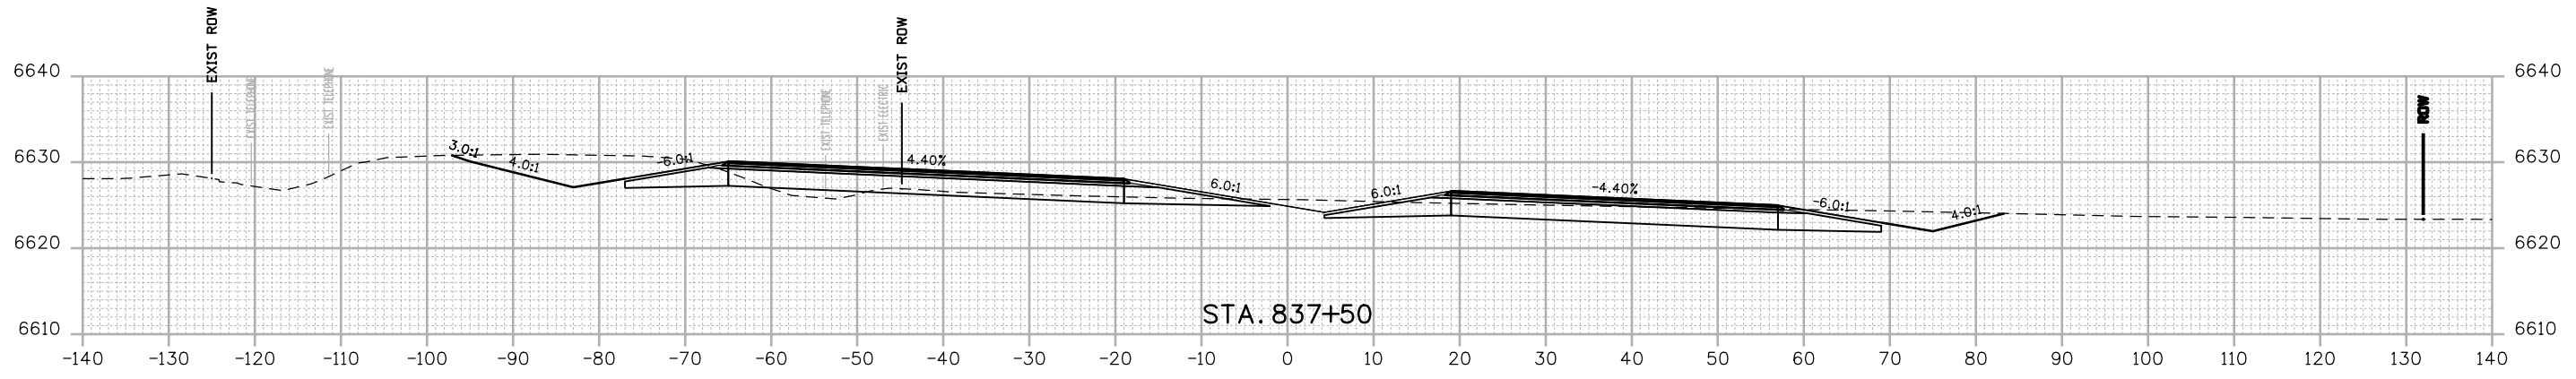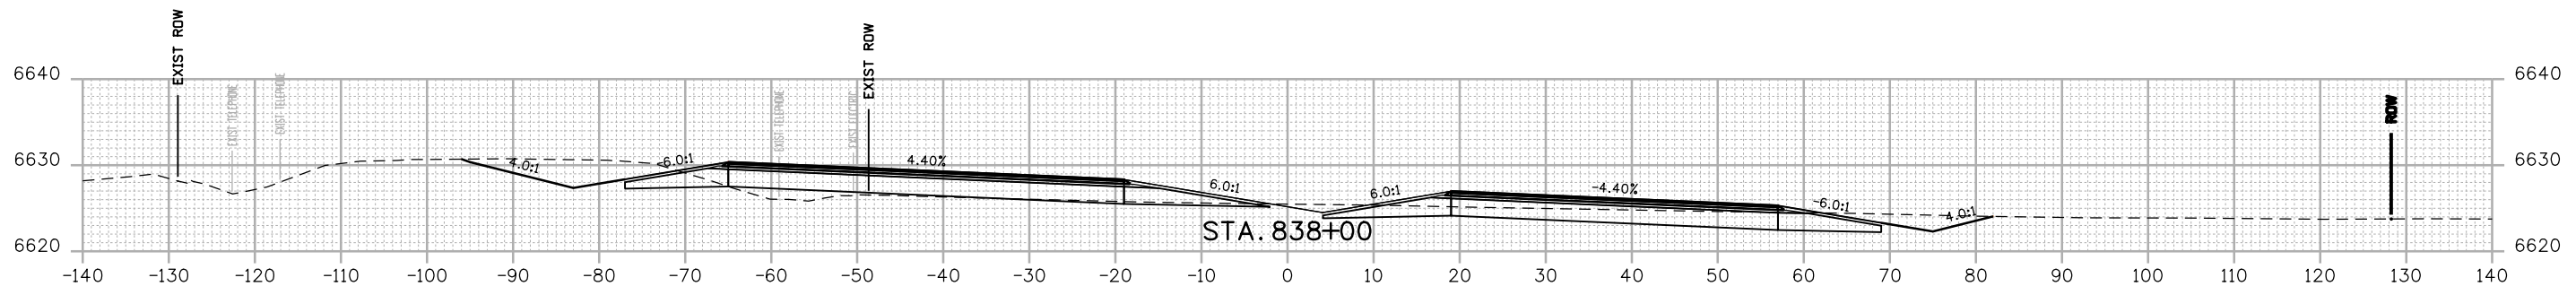

FINAL REFERENCE DESIGN PLANS
JUNE 10, 2019

Print Date: 2/15/2019
File Name: 22420DES_Cross Sections 01.dgn
Horiz. Scale: 1:20 Vert. Scale: As Noted

Sheet Revisions		
Date:	Comments	Init.

Colorado Department of Transportation

3803 North Main Avenue
Durango, CO 81301
Phone: 970-385-3620 FAX: 970-385-3635

Region 5 **DRV**

As Constructed

No Revisions:
Revised:
Void:

US 550 CROSS SECTIONS





Designer: NZ Structure Numbers
Detailer: NZ
Sheet Subset: XSEC Subset Sheets: 17 of 159

Project No./Code

NHPP 5501-029
22420
Sheet Number **217**

HDR 1670 BROADWAY, SUITE 3400 DENVER, COLORADO 80202
Phone: 303-764-1520 FAX: 303-860-7139

NZOLLER 9:19:11 AM p:\p\hidruscen01:HDR_US_Central_01\Documents\5704\10000255\10110222\6.0_CAD_BIM\6.2_WIP\Design\Drawings\Cross_Sections\22420DES_Cross Sections 01.dgn

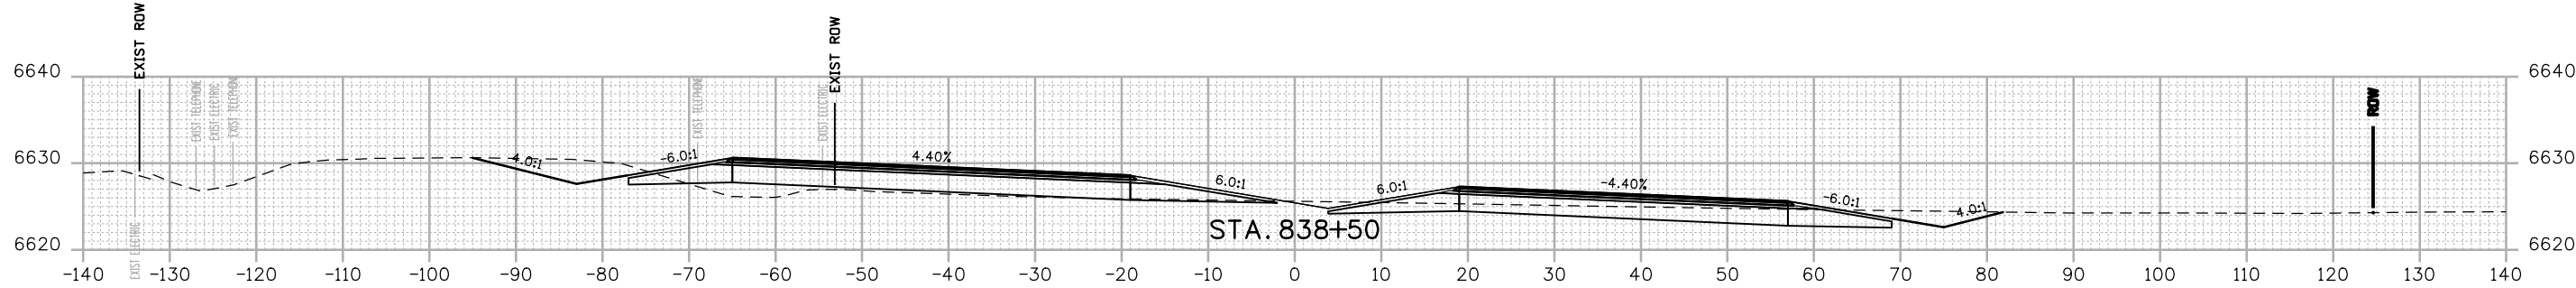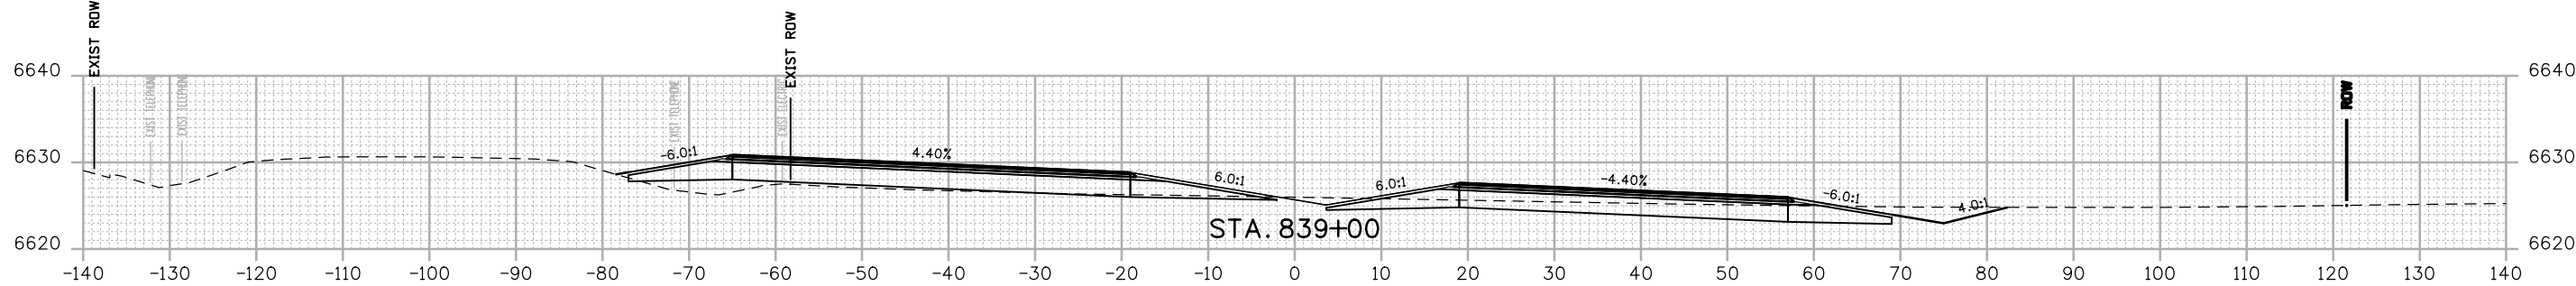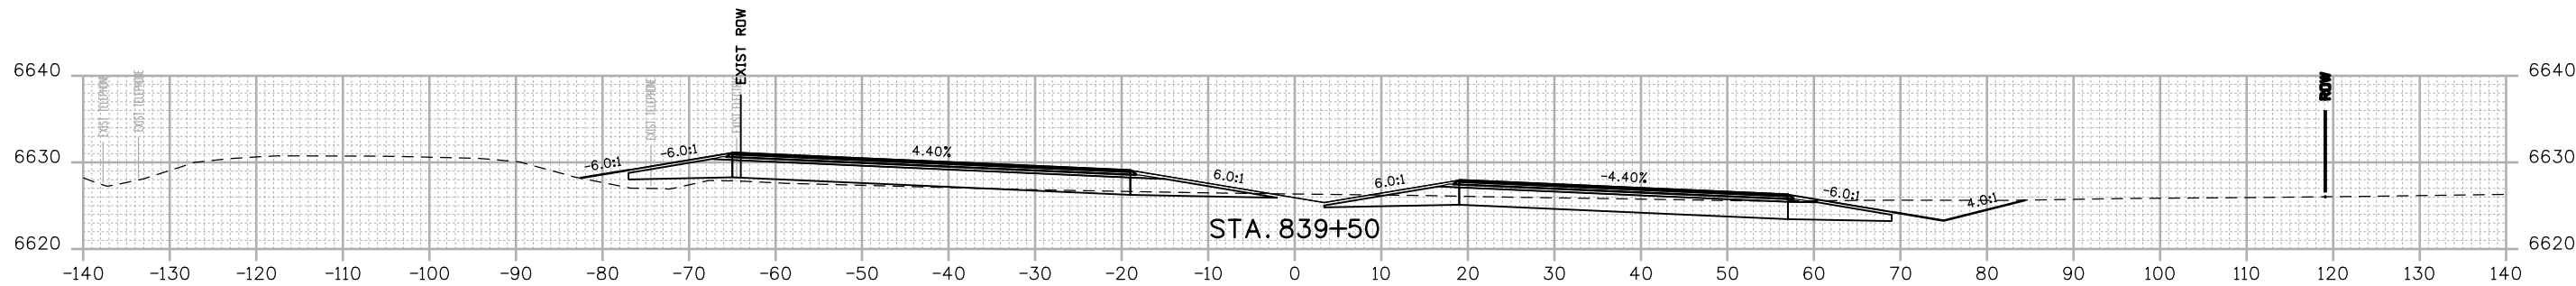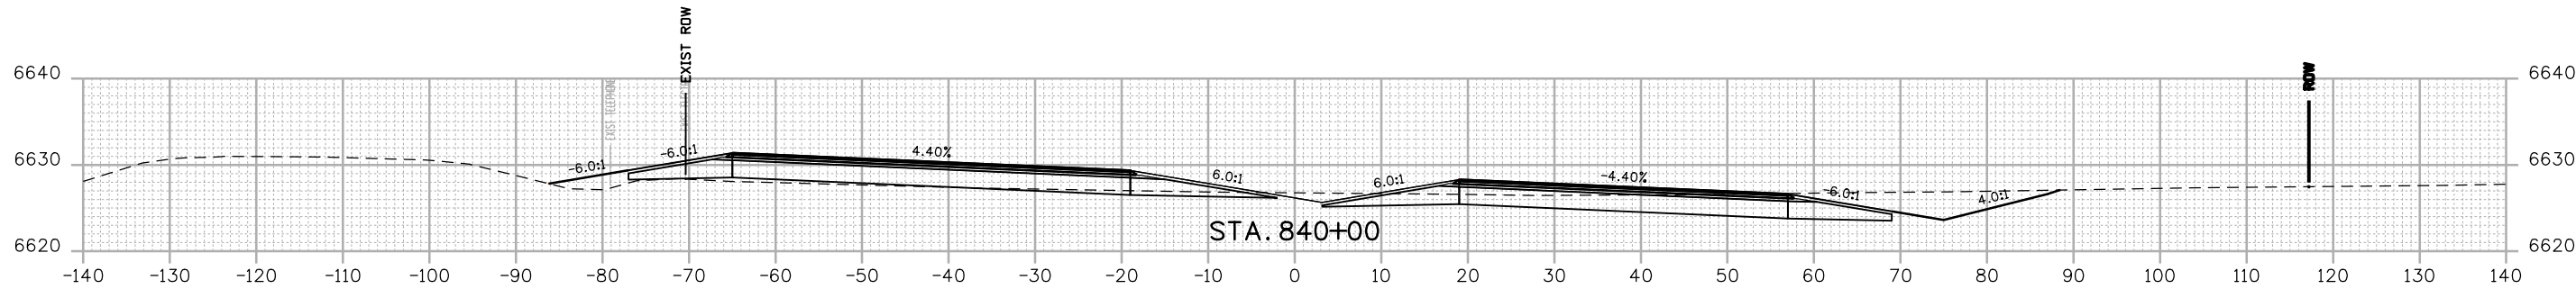

FINAL REFERENCE DESIGN PLANS
JUNE 10, 2019

Print Date: 2/15/2019
File Name: 22420DES_Cross Sections 01.dgn
Horiz. Scale: 1:20 Vert. Scale: As Noted

HDR 1670 BROADWAY, SUITE 3400 DENVER, COLORADO 80202
Phone: 303-764-1520 FAX: 303-860-7139

Sheet Revisions		
Date:	Comments	Init.

Colorado Department of Transportation



3803 North Main Avenue
Durango, CO 81301
Phone: 970-385-3620 FAX: 970-385-3635

Region 5 DRV

As Constructed

No Revisions:

Revised:

Void:

US 550 CROSS SECTIONS			
Designer:	NZ	Structure Numbers	
Detailer:	NZ		
Sheet Subset:	XSEC	Subset Sheets:	18 of 159


Project No./Code

NHPP 5501-029


22420

Sheet Number **218**

NZOLLER 9:19:12 AM p:\p\h\rfuscen01\HDR_US_Central_01\Documents\5704\10000255\10110222\6.0_CAD_BIM\6.2_WIP_Design\Drawings\Cross_Sections\22420DES_Cross Sections 01.dgn

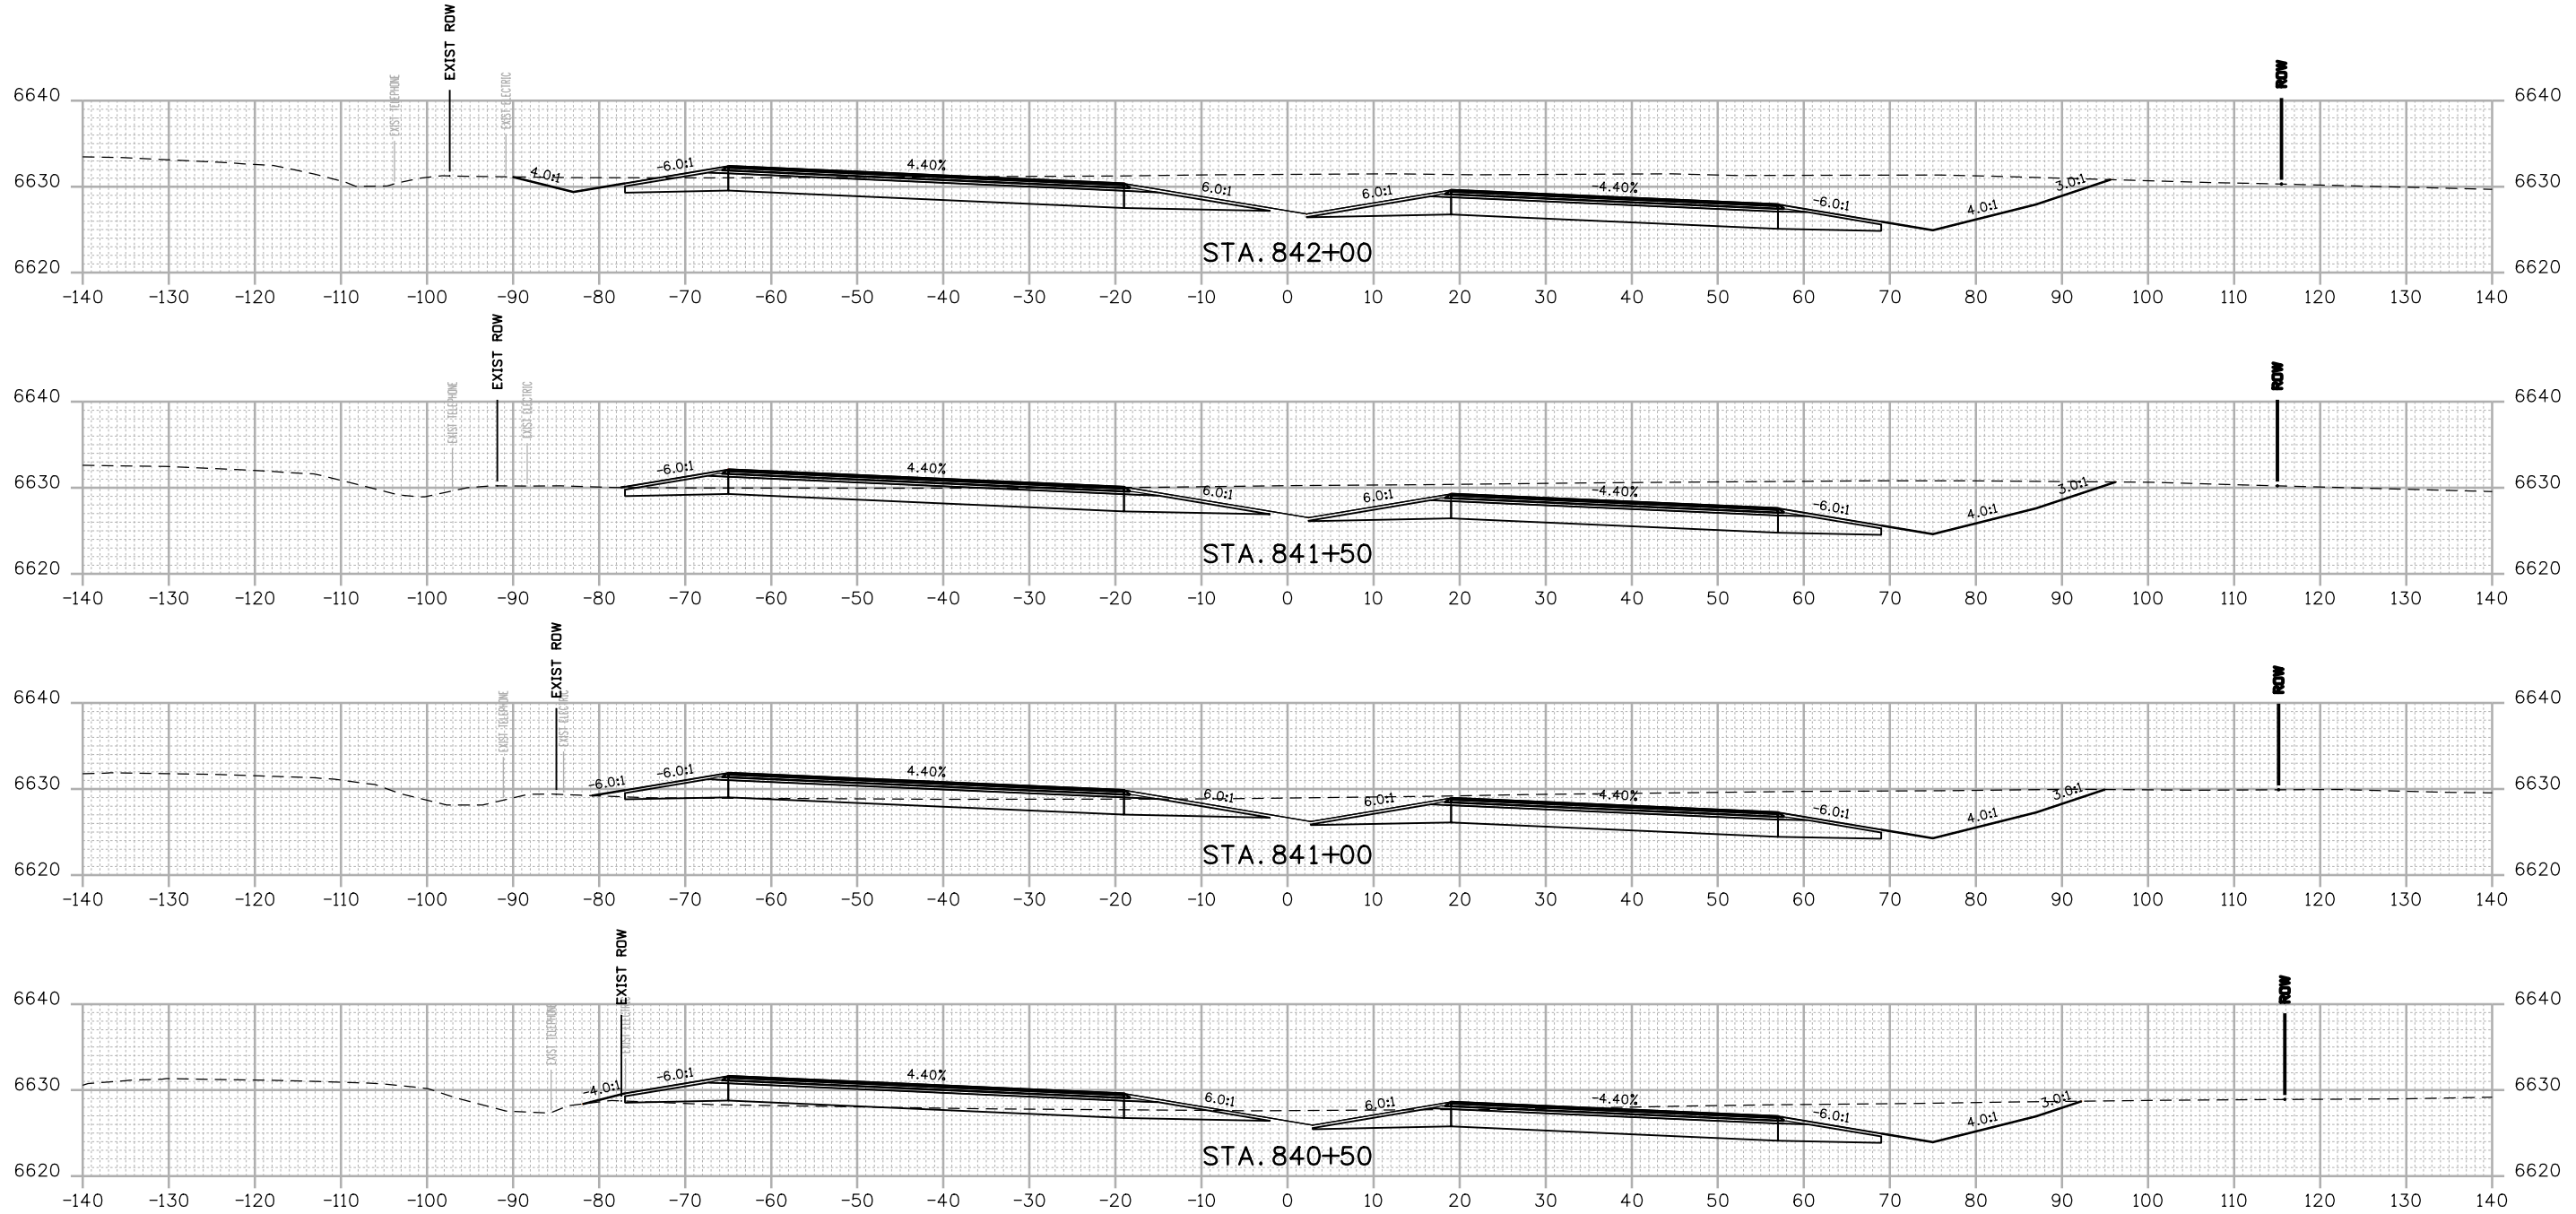

FINAL REFERENCE DESIGN PLANS
JUNE 10, 2019

Print Date: 2/15/2019
 File Name: 22420DES_Cross Sections 01.dgn
 Horiz. Scale: 1:20 Vert. Scale: As Noted

 1670 BROADWAY, SUITE 3400 DENVER, COLORADO 80202
 Phone: 303-764-1520 FAX: 303-860-7139

Sheet Revisions		
Date:	Comments	Init.

Colorado Department of Transportation


 3803 North Main Avenue
 Durango, CO 81301
 Phone: 970-385-3620 FAX: 970-385-3635
Region 5 **DRV**

As Constructed
 No Revisions:
 Revised:
 Void:


US 550 CROSS SECTIONS
 Designer: NZ Structure Numbers:
 Detailer: NZ
 Sheet Subset: XSEC Subset Sheets: 19 of 159

Project No./Code
 NHPP 5501-029
 22420
 Sheet Number **219**

NZOLLER 9:19:13 AM p:\pwhruscen01\HDR_US_Central_01\Documents\5704\10000255\10110222\6.0_CAD_BIM\6.2_WIP_Design\Drawings\Cross_Sections\22420DES_Cross Sections 01.dgn

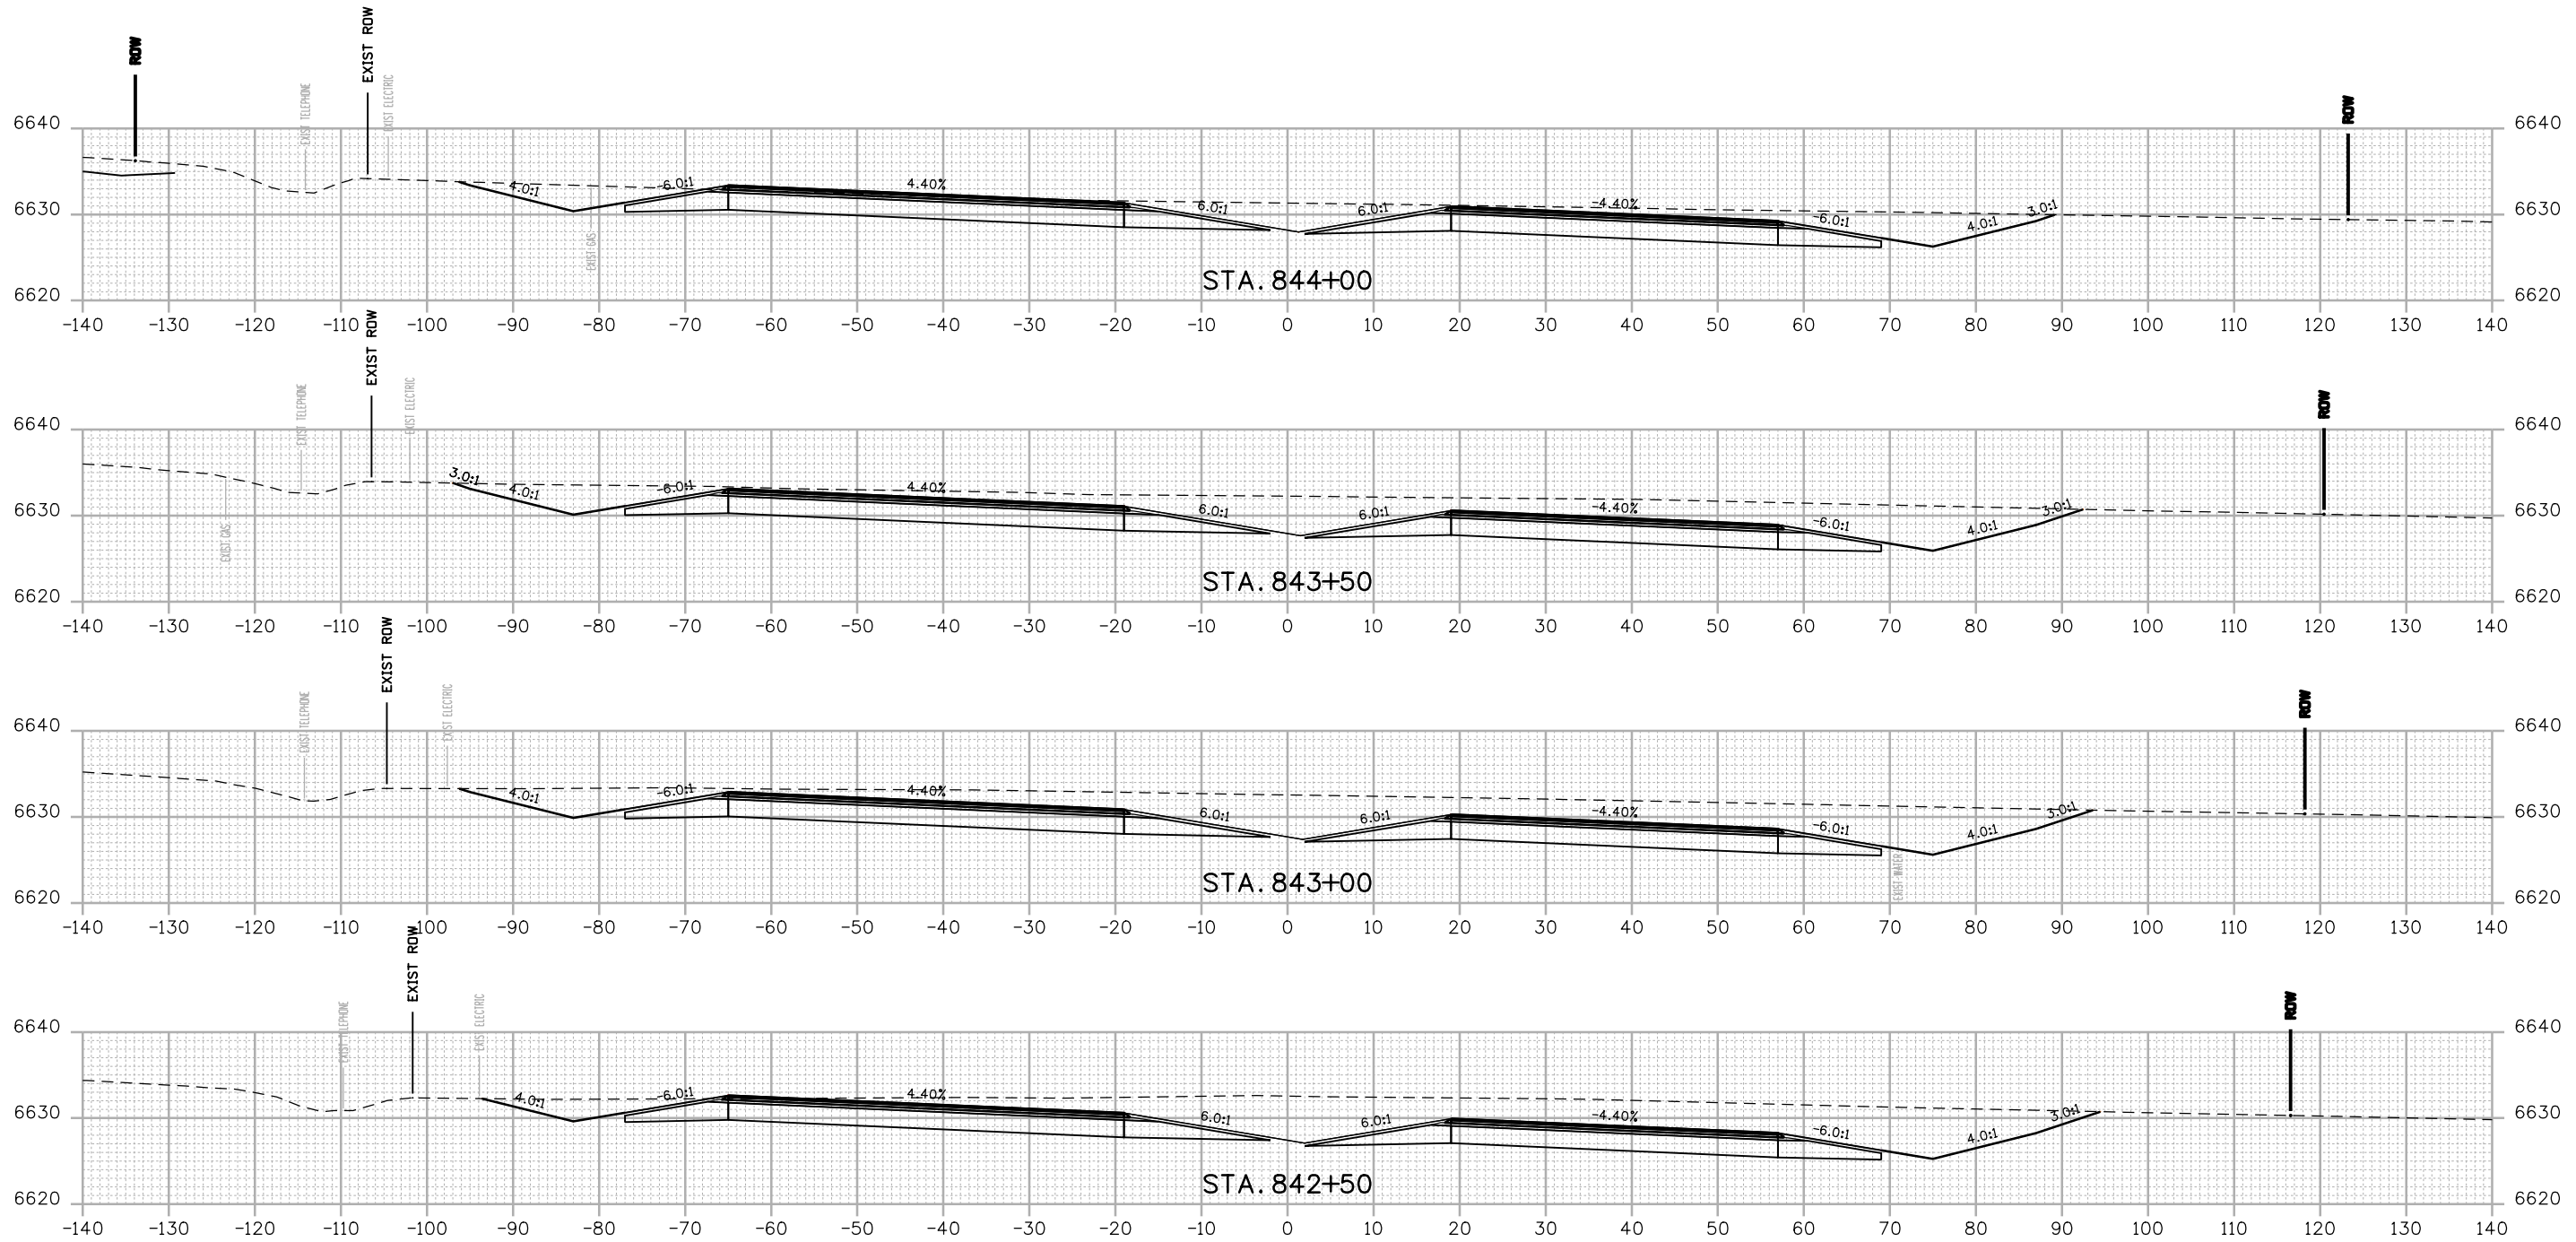

FINAL REFERENCE DESIGN PLANS
JUNE 10, 2019

Print Date: 2/15/2019
 File Name: 22420DES_Cross Sections 01.dgn
 Horiz. Scale: 1:20 Vert. Scale: As Noted

 1670 BROADWAY, SUITE 3400 DENVER, COLORADO 80202
 Phone: 303-764-1520 FAX: 303-860-7139

Sheet Revisions		
Date:	Comments	Init.

Colorado Department of Transportation


 3803 North Main Avenue
 Durango, CO 81301
 Phone: 970-385-3620 FAX: 970-385-3635
Region 5 **DRV**

As Constructed
 No Revisions:
 Revised:
 Void:


US 550 CROSS SECTIONS
 Designer: NZ Structure Numbers
 Detailer: NZ Structure Numbers
 Sheet Subset: XSEC Subset Sheets: 20 of 159

Project No./Code
 NHPP 5501-029
 22420
 Sheet Number **220**

NZOLLER 9:19:14 AM p:\w\h\useren01\HDR_US_Central_01\Documents\5704\10000255\10110222\6.0_CAD_BIM\6.2_WIP\Design\Drawings\Cross_Sections\22420DES_Cross Sections 01.dgn

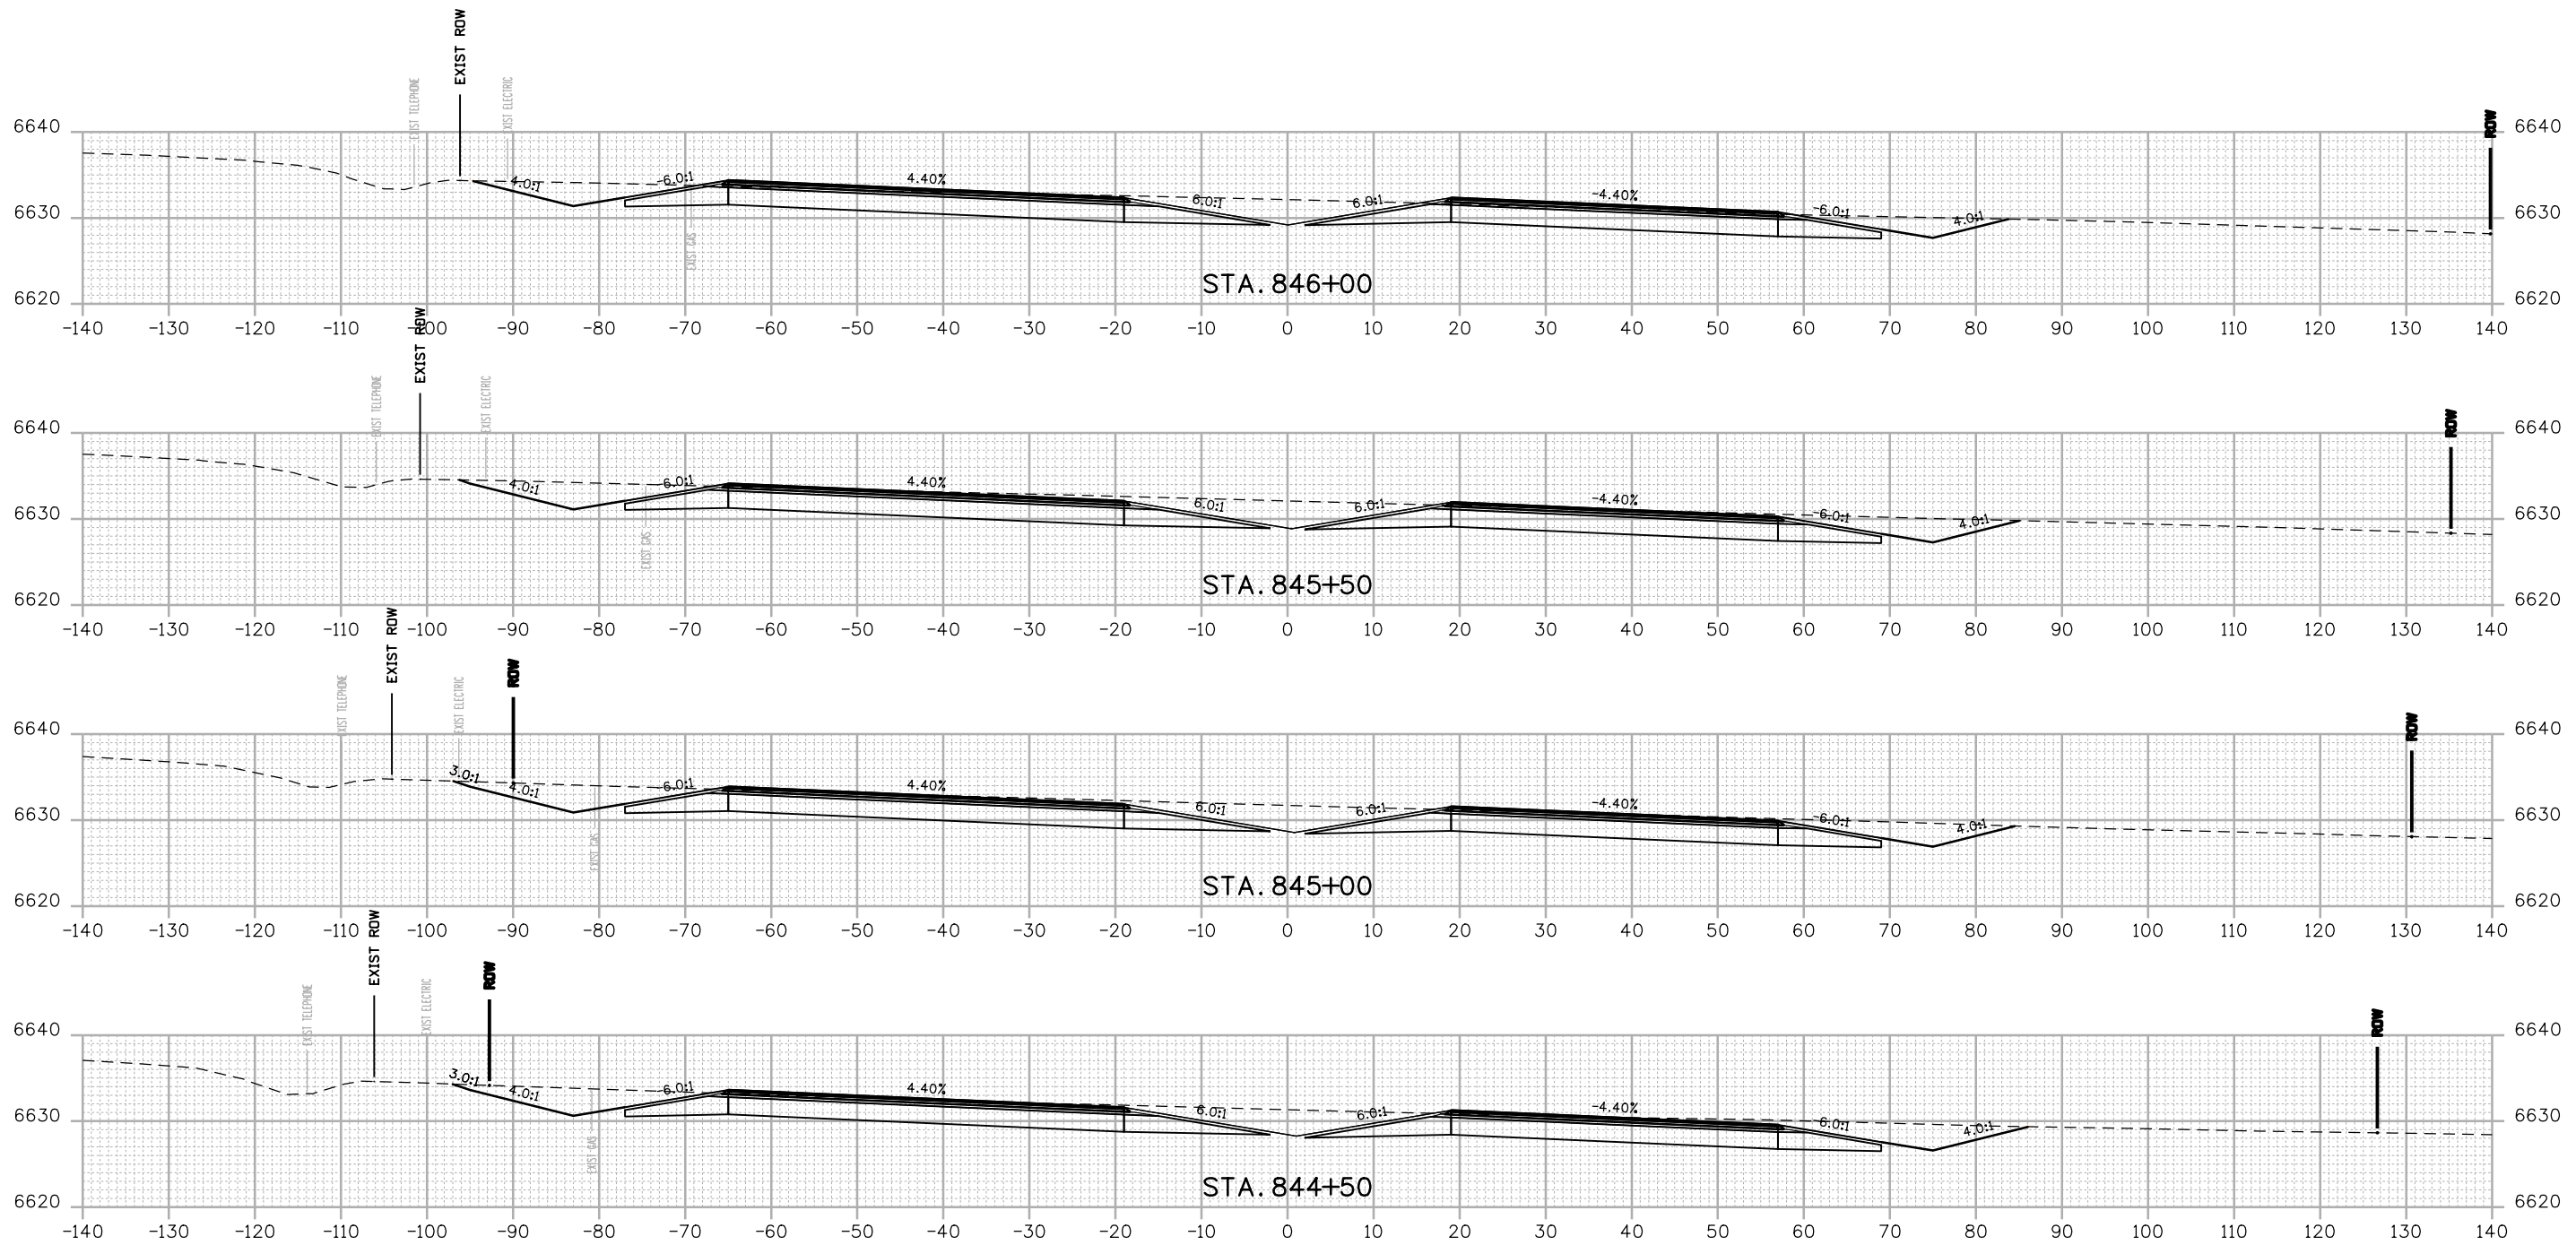

FINAL REFERENCE DESIGN PLANS
JUNE 10, 2019

Print Date: 2/15/2019
 File Name: 22420DES_Cross Sections 01.dgn
 Horiz. Scale: 1:20 Vert. Scale: As Noted

 1670 BROADWAY, SUITE 3400 DENVER, COLORADO 80202
 Phone: 303-764-1520 FAX: 303-860-7139

Sheet Revisions		
Date:	Comments	Init.

Colorado Department of Transportation


 3803 North Main Avenue
 Durango, CO 81301
 Phone: 970-385-3620 FAX: 970-385-3635
Region 5 **DRV**

As Constructed
 No Revisions:
 Revised:
 Void:

US 550 CROSS SECTIONS			
Designer:	NZ	Structure	
Detailer:	NZ	Numbers	
Sheet Subset:	XSEC	Subset Sheets:	21 of 159

Project No./Code
 NHPP 5501-029
 22420
Sheet Number **221**

NZOLLER 9:19:15 AM p:\p\pwhruscenc01\HDR_US_Central_01\Documents\5704\10000255\10110222\6.0_CAD_BIM\6.2_WIP_Design Drawings\Cross_Sections\22420DES_Cross Sections 01.dgn

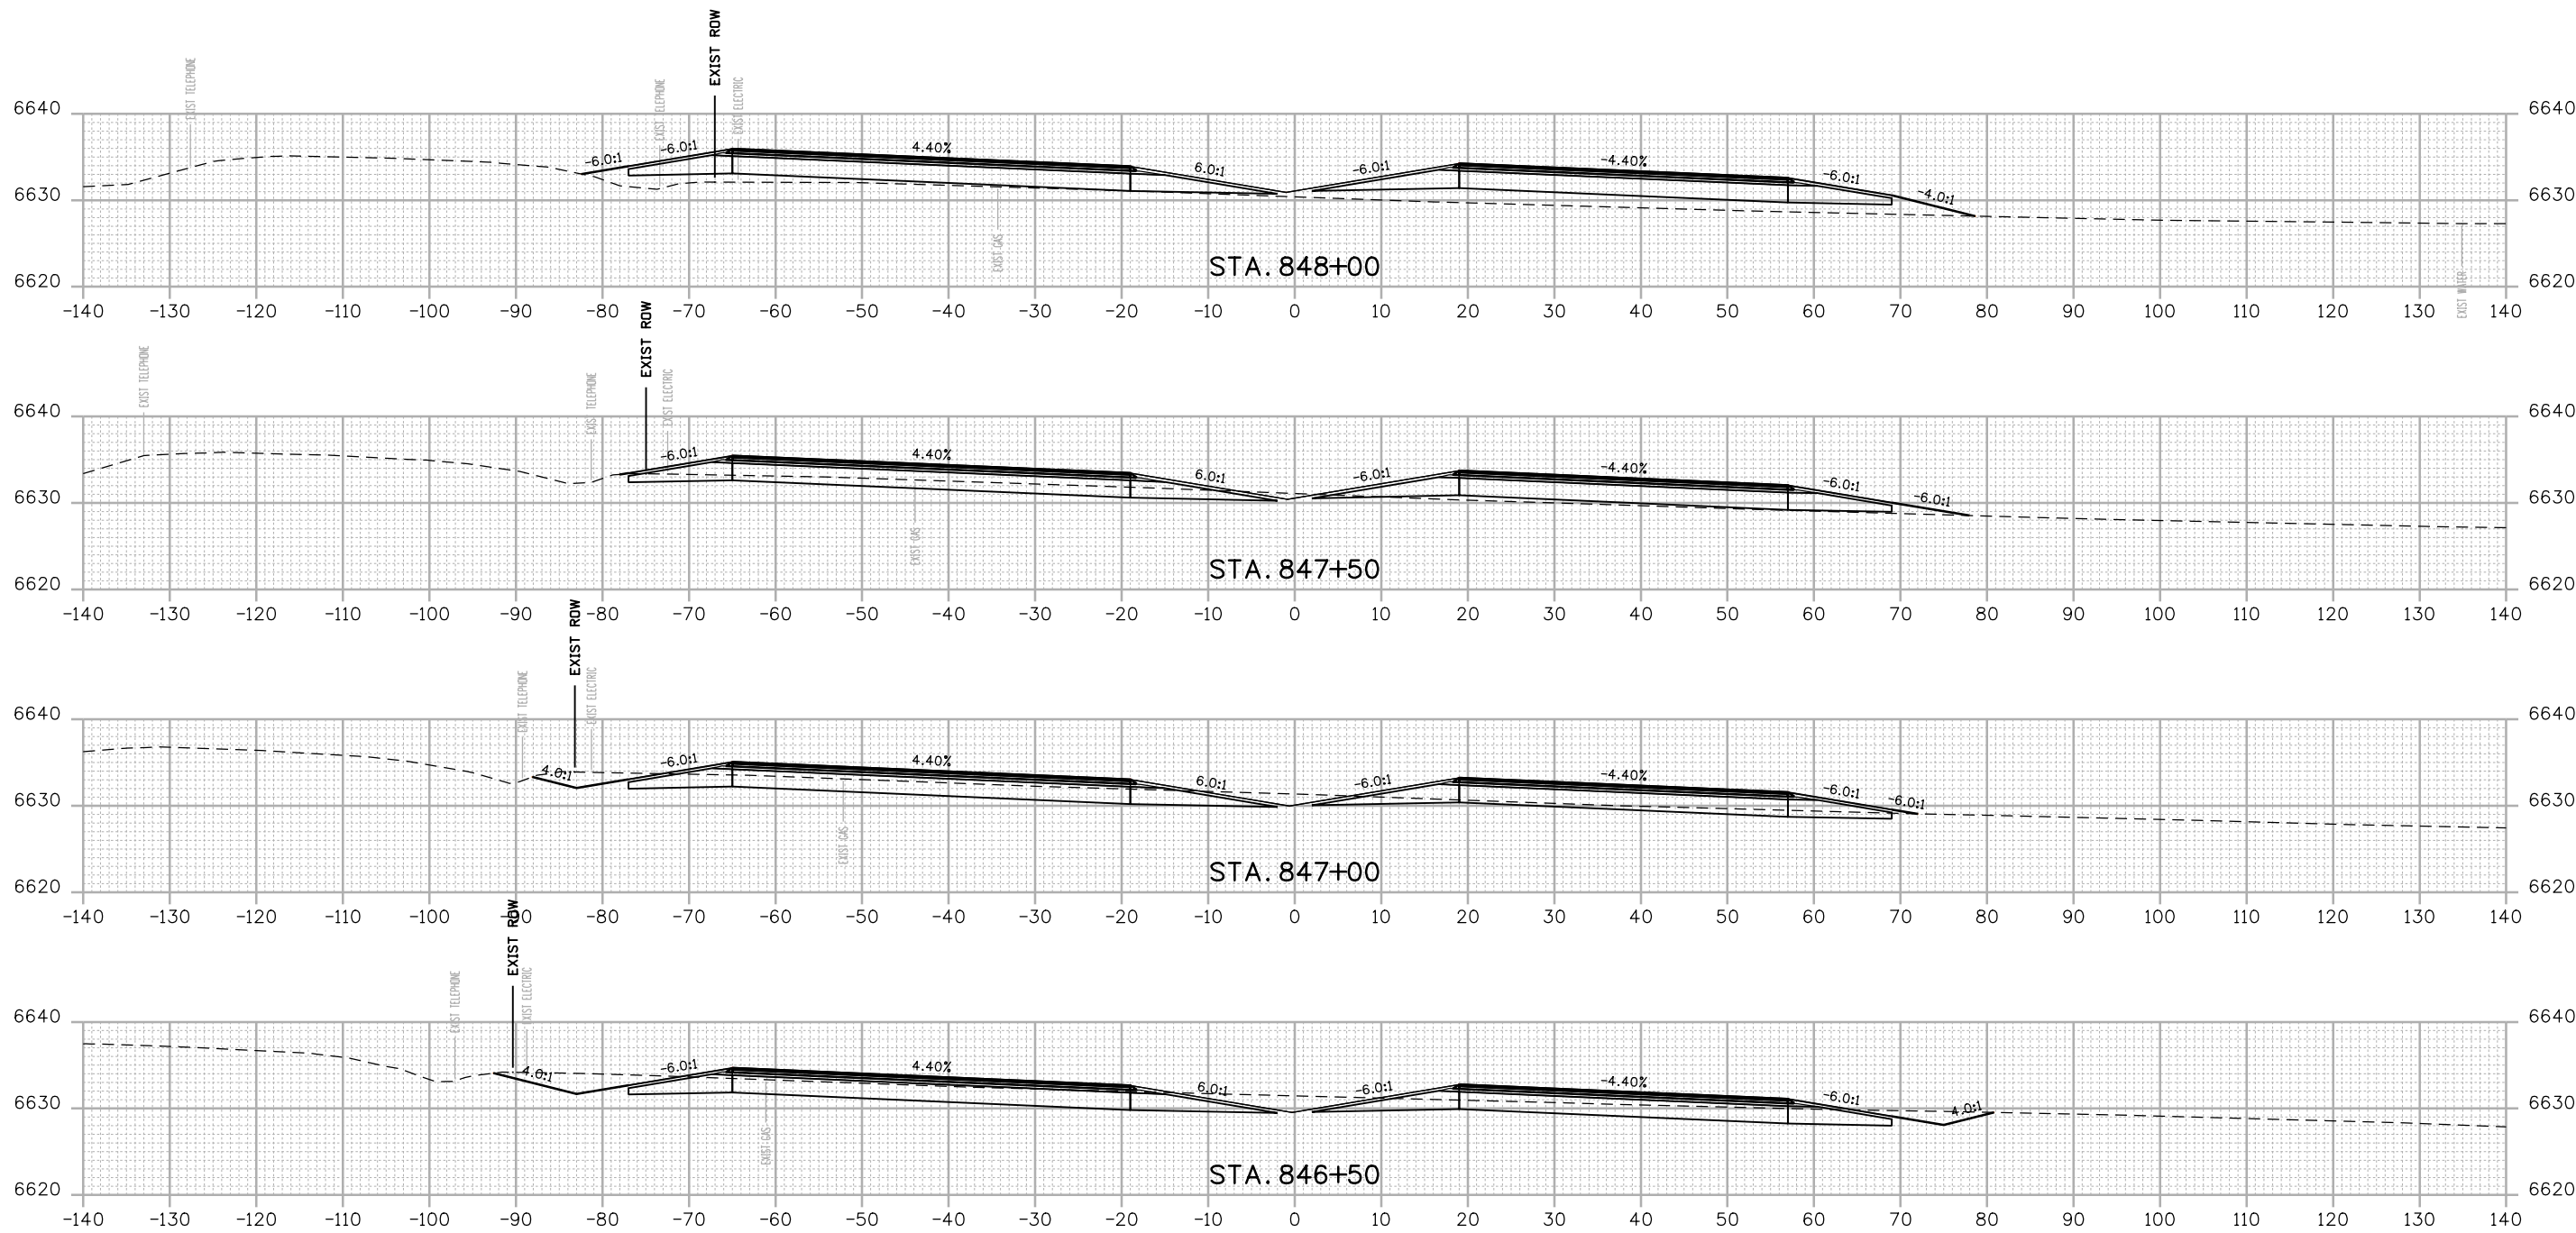

FINAL REFERENCE DESIGN PLANS
 JUNE 10, 2019

Print Date: 2/15/2019
 File Name: 22420DES_Cross Sections 01.dgn
 Horiz. Scale: 1:20 Vert. Scale: As Noted

1670 BROADWAY, SUITE 3400 DENVER, COLORADO 80202
 Phone: 303-764-1520 FAX: 303-860-7139

Sheet Revisions		
Date:	Comments	Init.

Colorado Department of Transportation


 3803 North Main Avenue
 Durango, CO 81301
 Phone: 970-385-3620 FAX: 970-385-3635
Region 5 **DRV**

As Constructed
 No Revisions:
 Revised:
 Void:

US 550 CROSS SECTIONS			
Designer:	NZ	Structure Numbers	
Detailer:	NZ	Subset Sheets:	22 of 159
Sheet Subset:	XSEC		

Project No./Code
 NHPP 5501-029
 22420
 Sheet Number **222**

NZOLLER 9:19:16 AM pw:\pwhdruscen01\HDR_US_Centra_01\Documents\5704\10000255\10110222\6.0_CAD_BIM\6.2_WIP_Design\Drawings\Cross_Sections\22420DES_Cross Sections 01.dgn

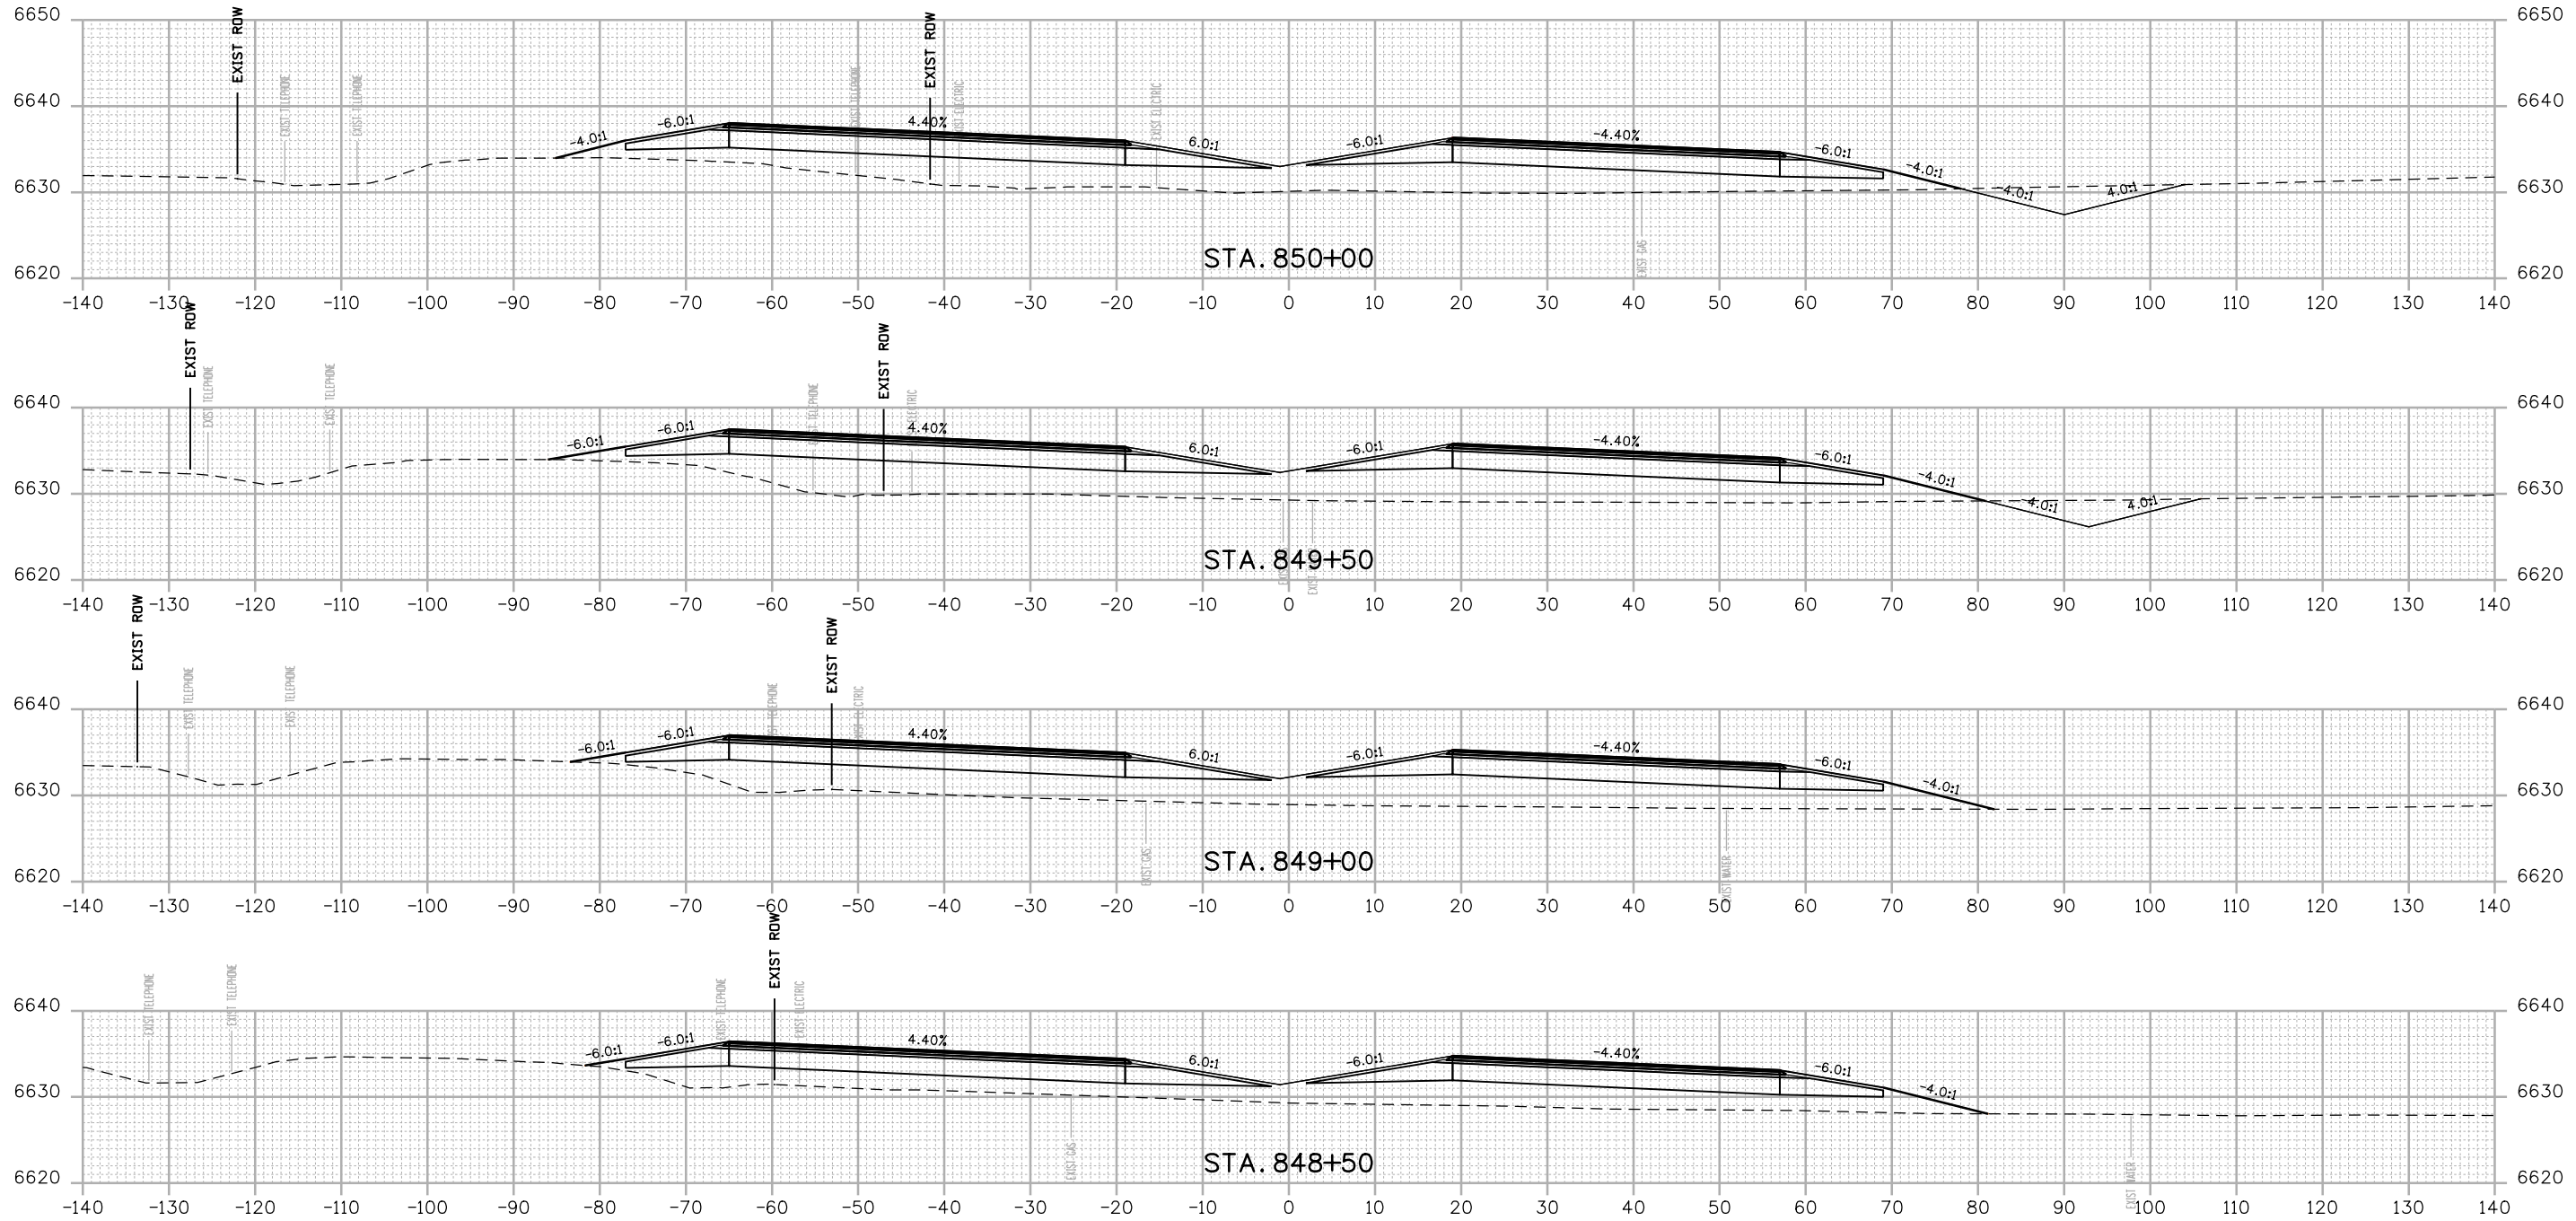

FINAL REFERENCE DESIGN PLANS
JUNE 10, 2019

Print Date: 2/15/2019
 File Name: 22420DES_Cross Sections 01.dgn
 Horiz. Scale: 1:20 Vert. Scale: As Noted

Sheet Revisions		
Date:	Comments	Init.

Colorado Department of Transportation

3803 North Main Avenue
 Durango, CO 81301
 Phone: 970-385-3620 FAX: 970-385-3635

Region 5 **DRV**

As Constructed

No Revisions:
 Revised:
 Void:

US 550 CROSS SECTIONS			
Designer:	NZ	Structure Numbers	
Detailer:	NZ	Subset Sheets:	23 of 159
Sheet Subset:	XSEC		

Project No./Code





NHPP 5501-029

22420


Sheet Number **223**



NZOLLER 9:19:17 AM p:\pwhruscen01\HDR_US_Central_01\Documents\5704\10000255\10110222\6.0_CAD_BIM_6.2_WIP_Design Drawings\Cross_Sections\22420DES_Cross Sections 01.dgn

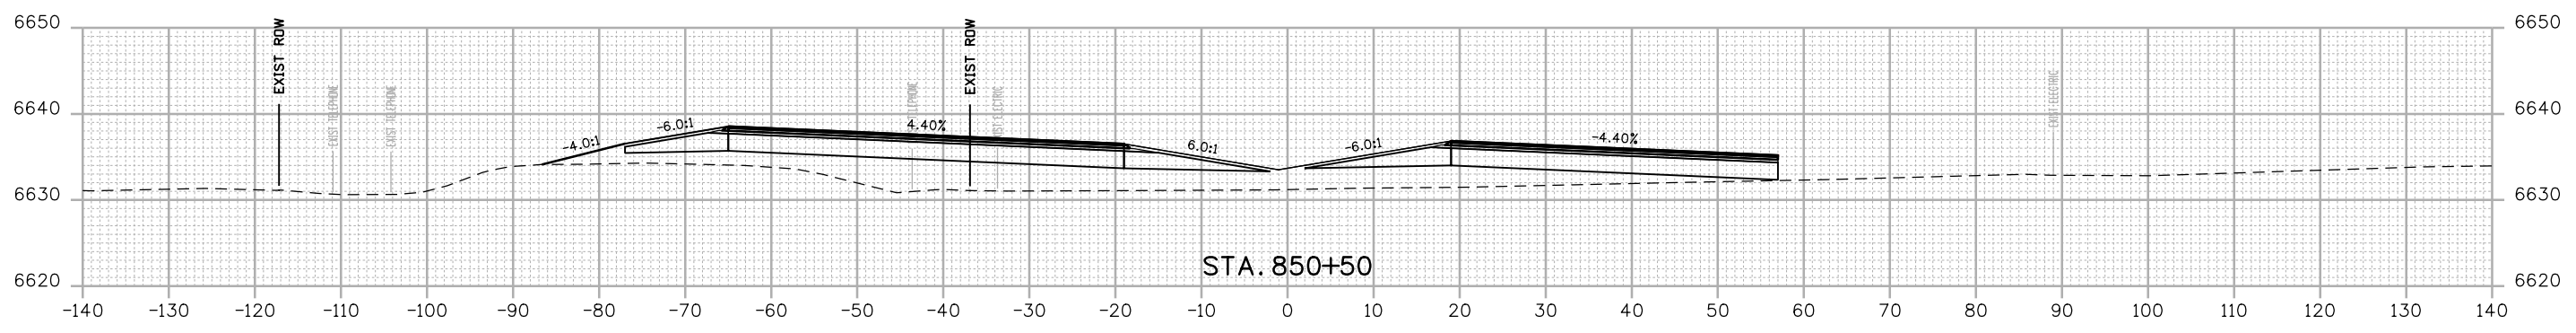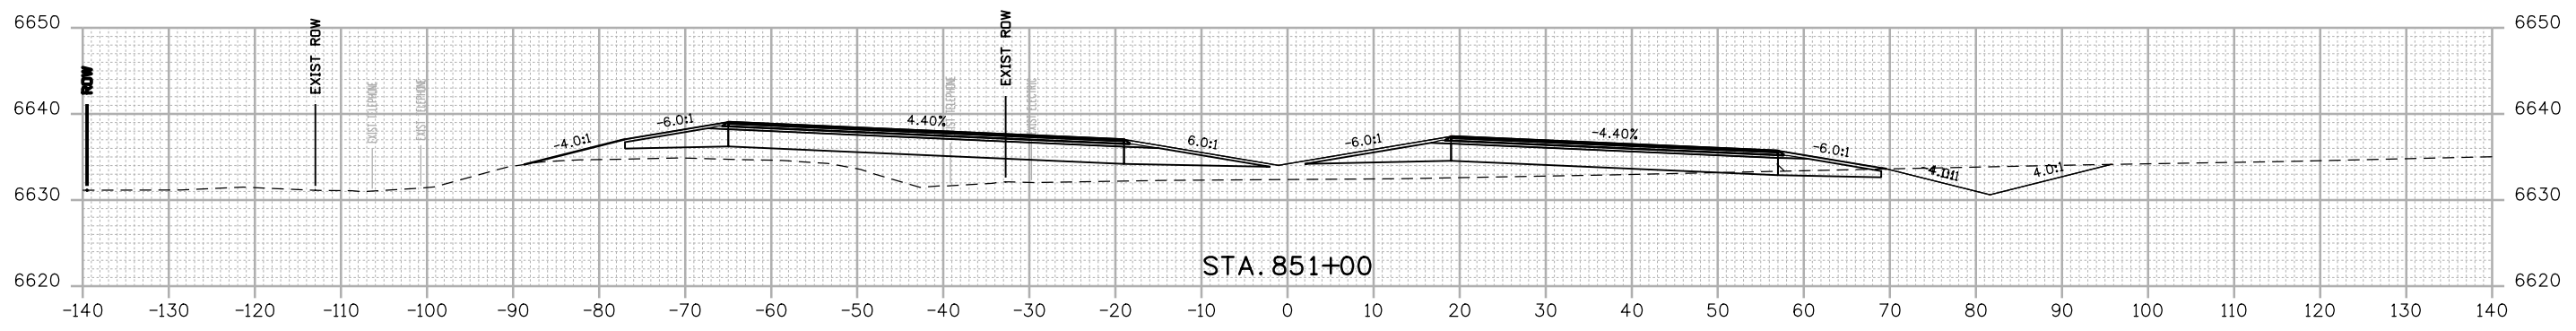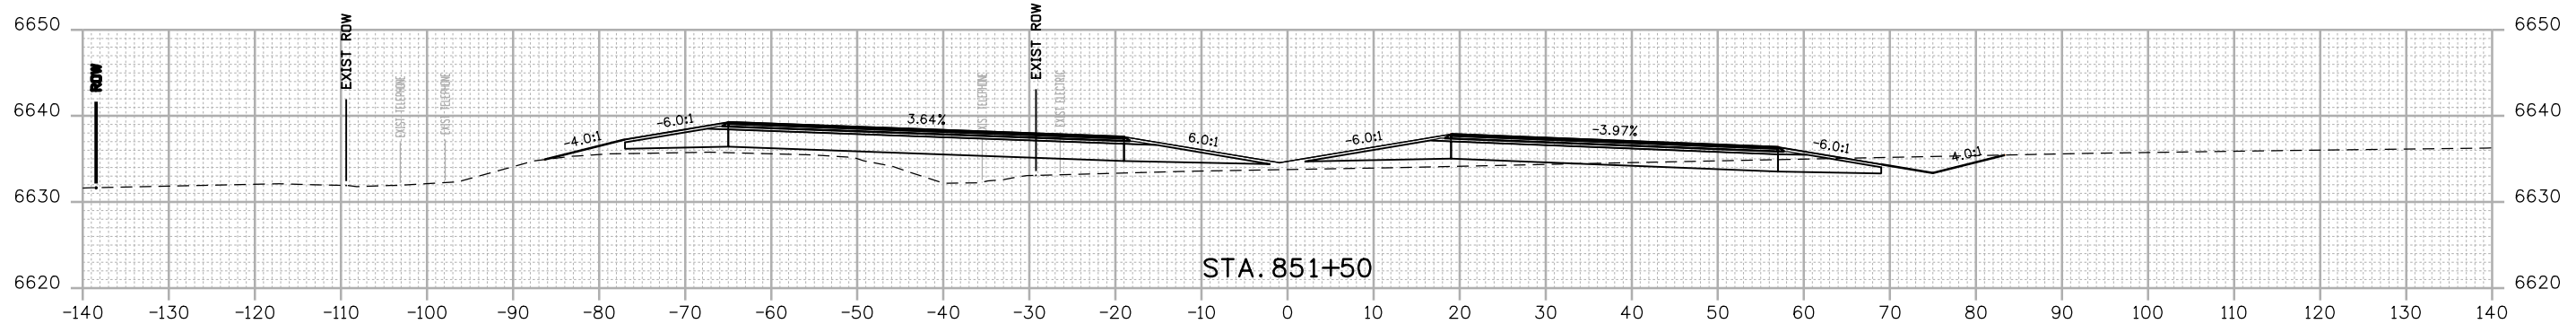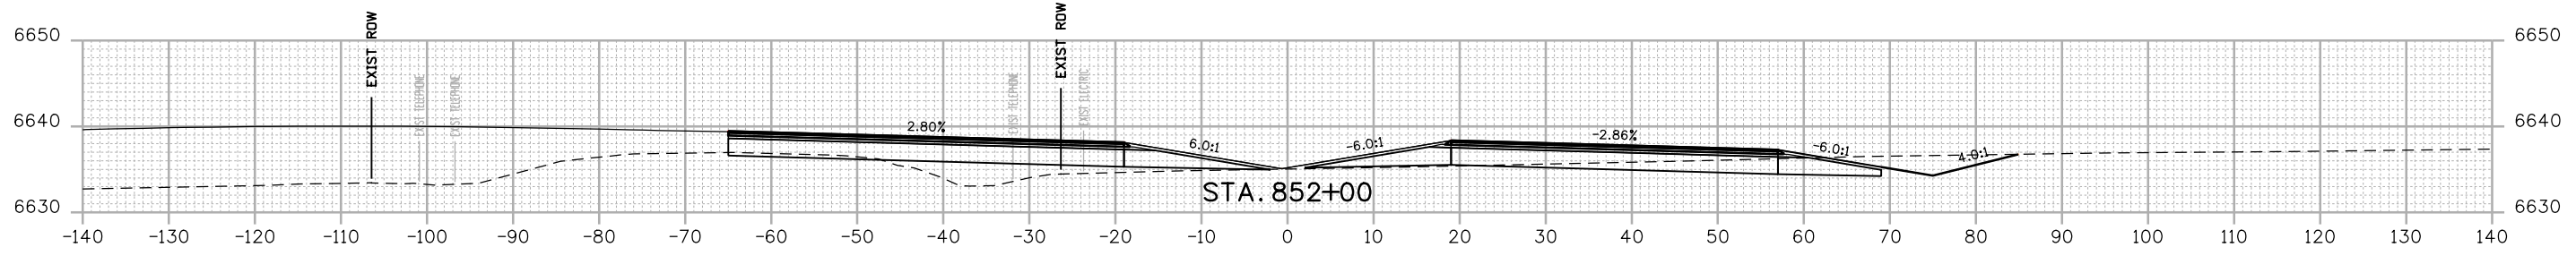

FINAL REFERENCE DESIGN PLANS
JUNE 10, 2019

Print Date: 2/15/2019
 File Name: 22420DES_Cross Sections 01.dgn
 Horiz. Scale: 1:20 Vert. Scale: As Noted

 1670 BROADWAY, SUITE 3400 DENVER, COLORADO 80202
 Phone: 303-764-1520 FAX: 303-860-7139

Sheet Revisions		
Date:	Comments	Init.

Colorado Department of Transportation





 3803 North Main Avenue
 Durango, CO 81301
 Phone: 970-385-3620 FAX: 970-385-3635
Region 5 **DRV**

As Constructed
 No Revisions:
 Revised:
 Void:

US 550 CROSS SECTIONS
 Designer: NZ Structure Numbers
 Detailer: NZ
 Sheet Subset: XSEC Subset Sheets: 24 of 159

Project No./Code
 NHPP 5501-029
 22420
 Sheet Number **224**

NZOLLER 9:19:17 AM p:\p\hfruscen01\HDR_US_Central_01\Documents\5704\10000255\10110222\6.0_CAD_BIM\6.2_WIP_Design\Drawings\Cross_Sections\22420DES_Cross Sections 01.dgn

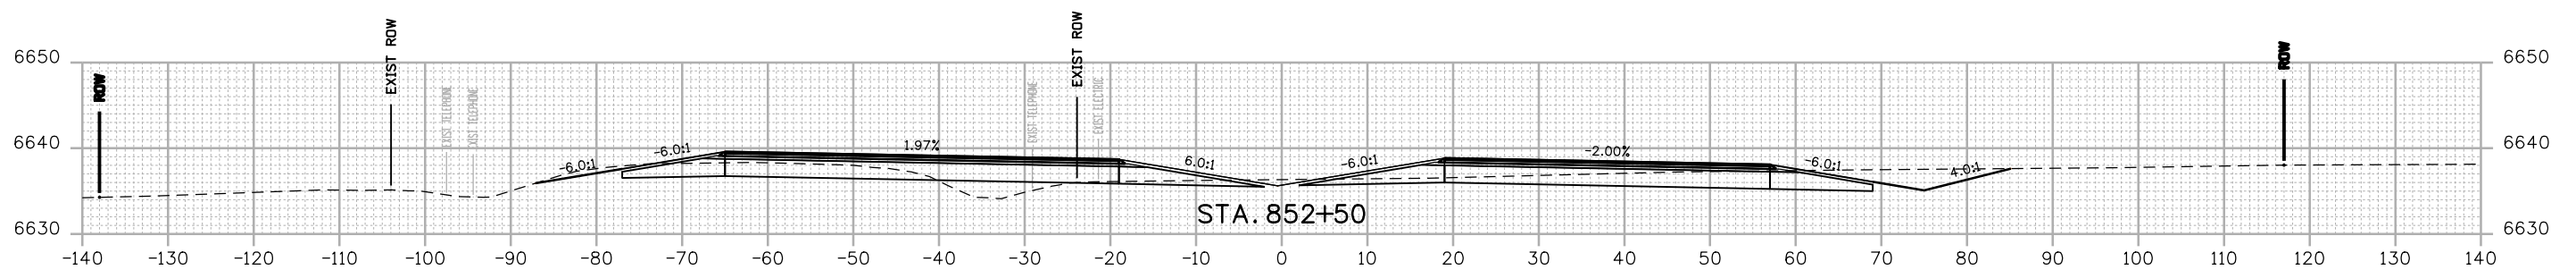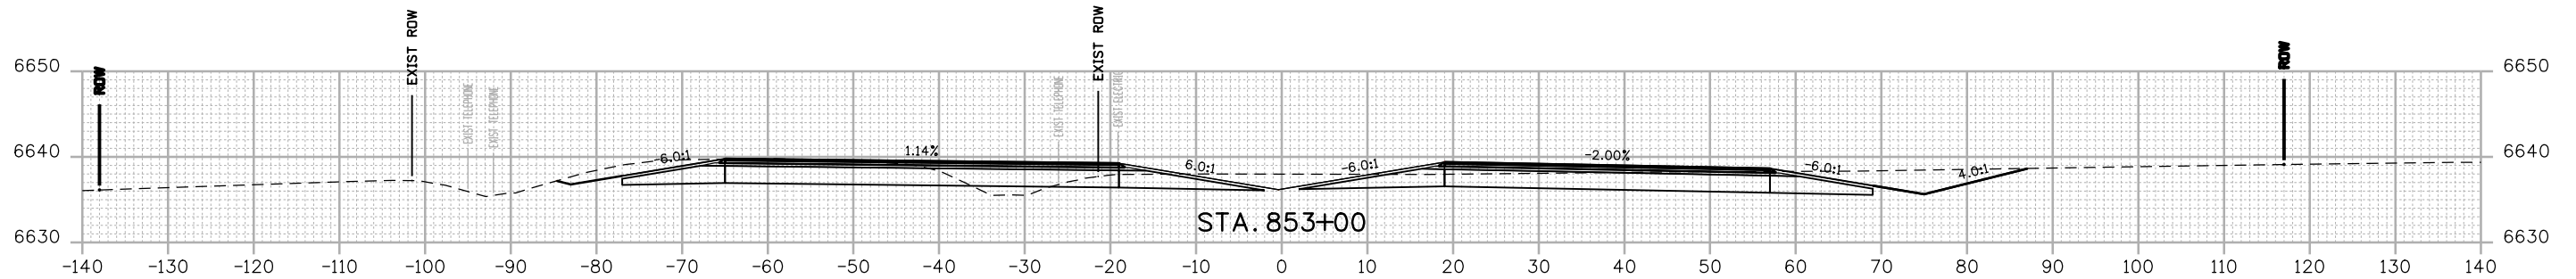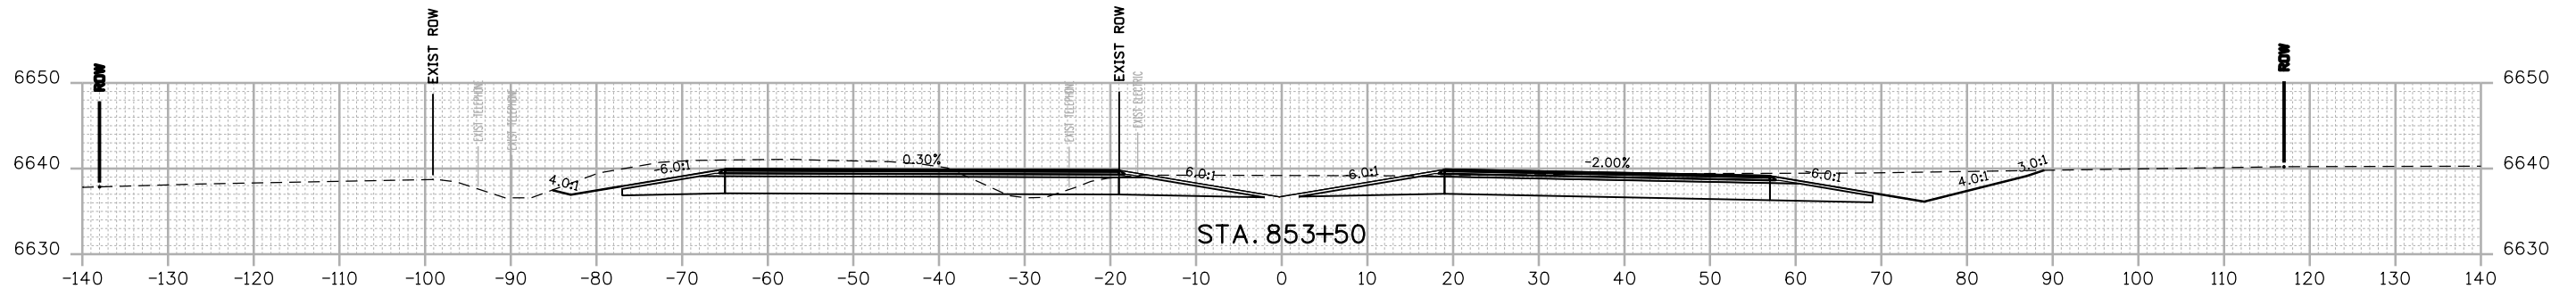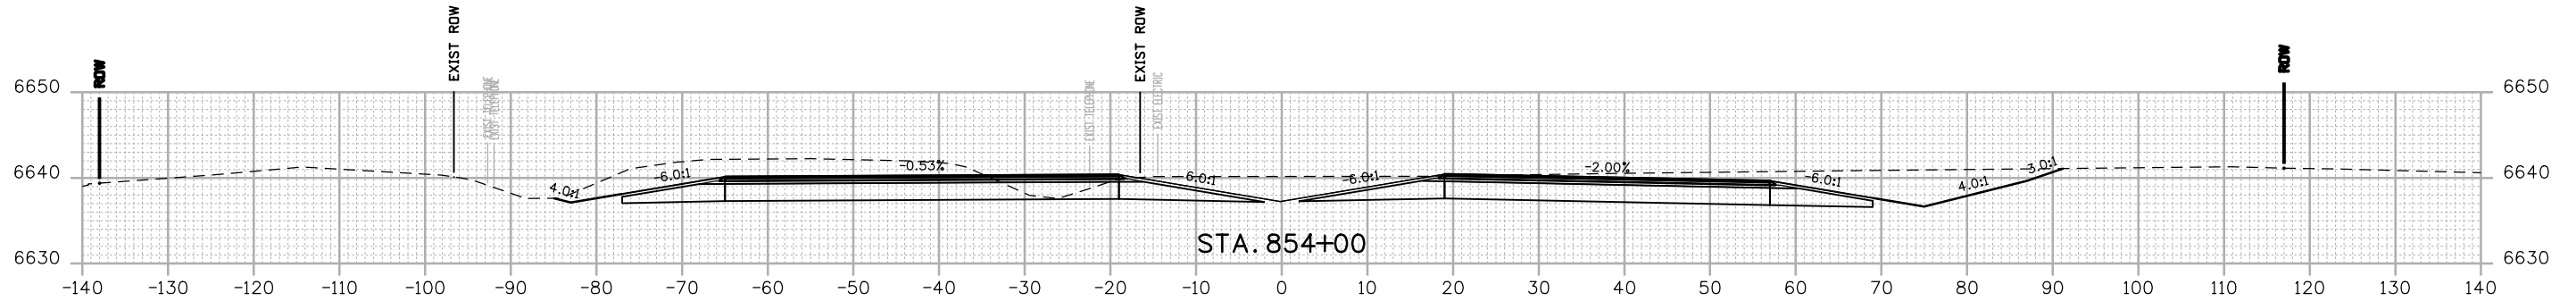

FINAL REFERENCE DESIGN PLANS
JUNE 10, 2019

Print Date: 2/15/2019
File Name: 22420DES_Cross Sections 01.dgn
Horiz. Scale: 1:20 Vert. Scale: As Noted

HDR 1670 BROADWAY, SUITE 3400 DENVER, COLORADO 80202
Phone: 303-764-1520 FAX: 303-860-7139

0000

Sheet Revisions		
Date:	Comments	Init.


Colorado Department of Transportation
CDOT
3803 North Main Avenue
Durango, CO 81301
Phone: 970-385-3620 FAX: 970-385-3635
Region 5 **DRV**

As Constructed
No Revisions:
Revised:
Void:

US 550 CROSS SECTIONS			
Designer:	NZ	Structure	
Detailer:	NZ	Numbers	
Sheet Subset:	XSEC	Subset Sheets:	25 of 159

Project No./Code
NHPP 5501-029
22420
Sheet Number 225

NZOLLER 9:19:18 AM p:\pwhruscen01\HDR_US_Central_01\Documents\5704\10000255\10110222\6.0_CAD_BIM\6.2_WIP_Design\Drawings\Cross_Sections\22420DES_Cross Sections 01.dgn

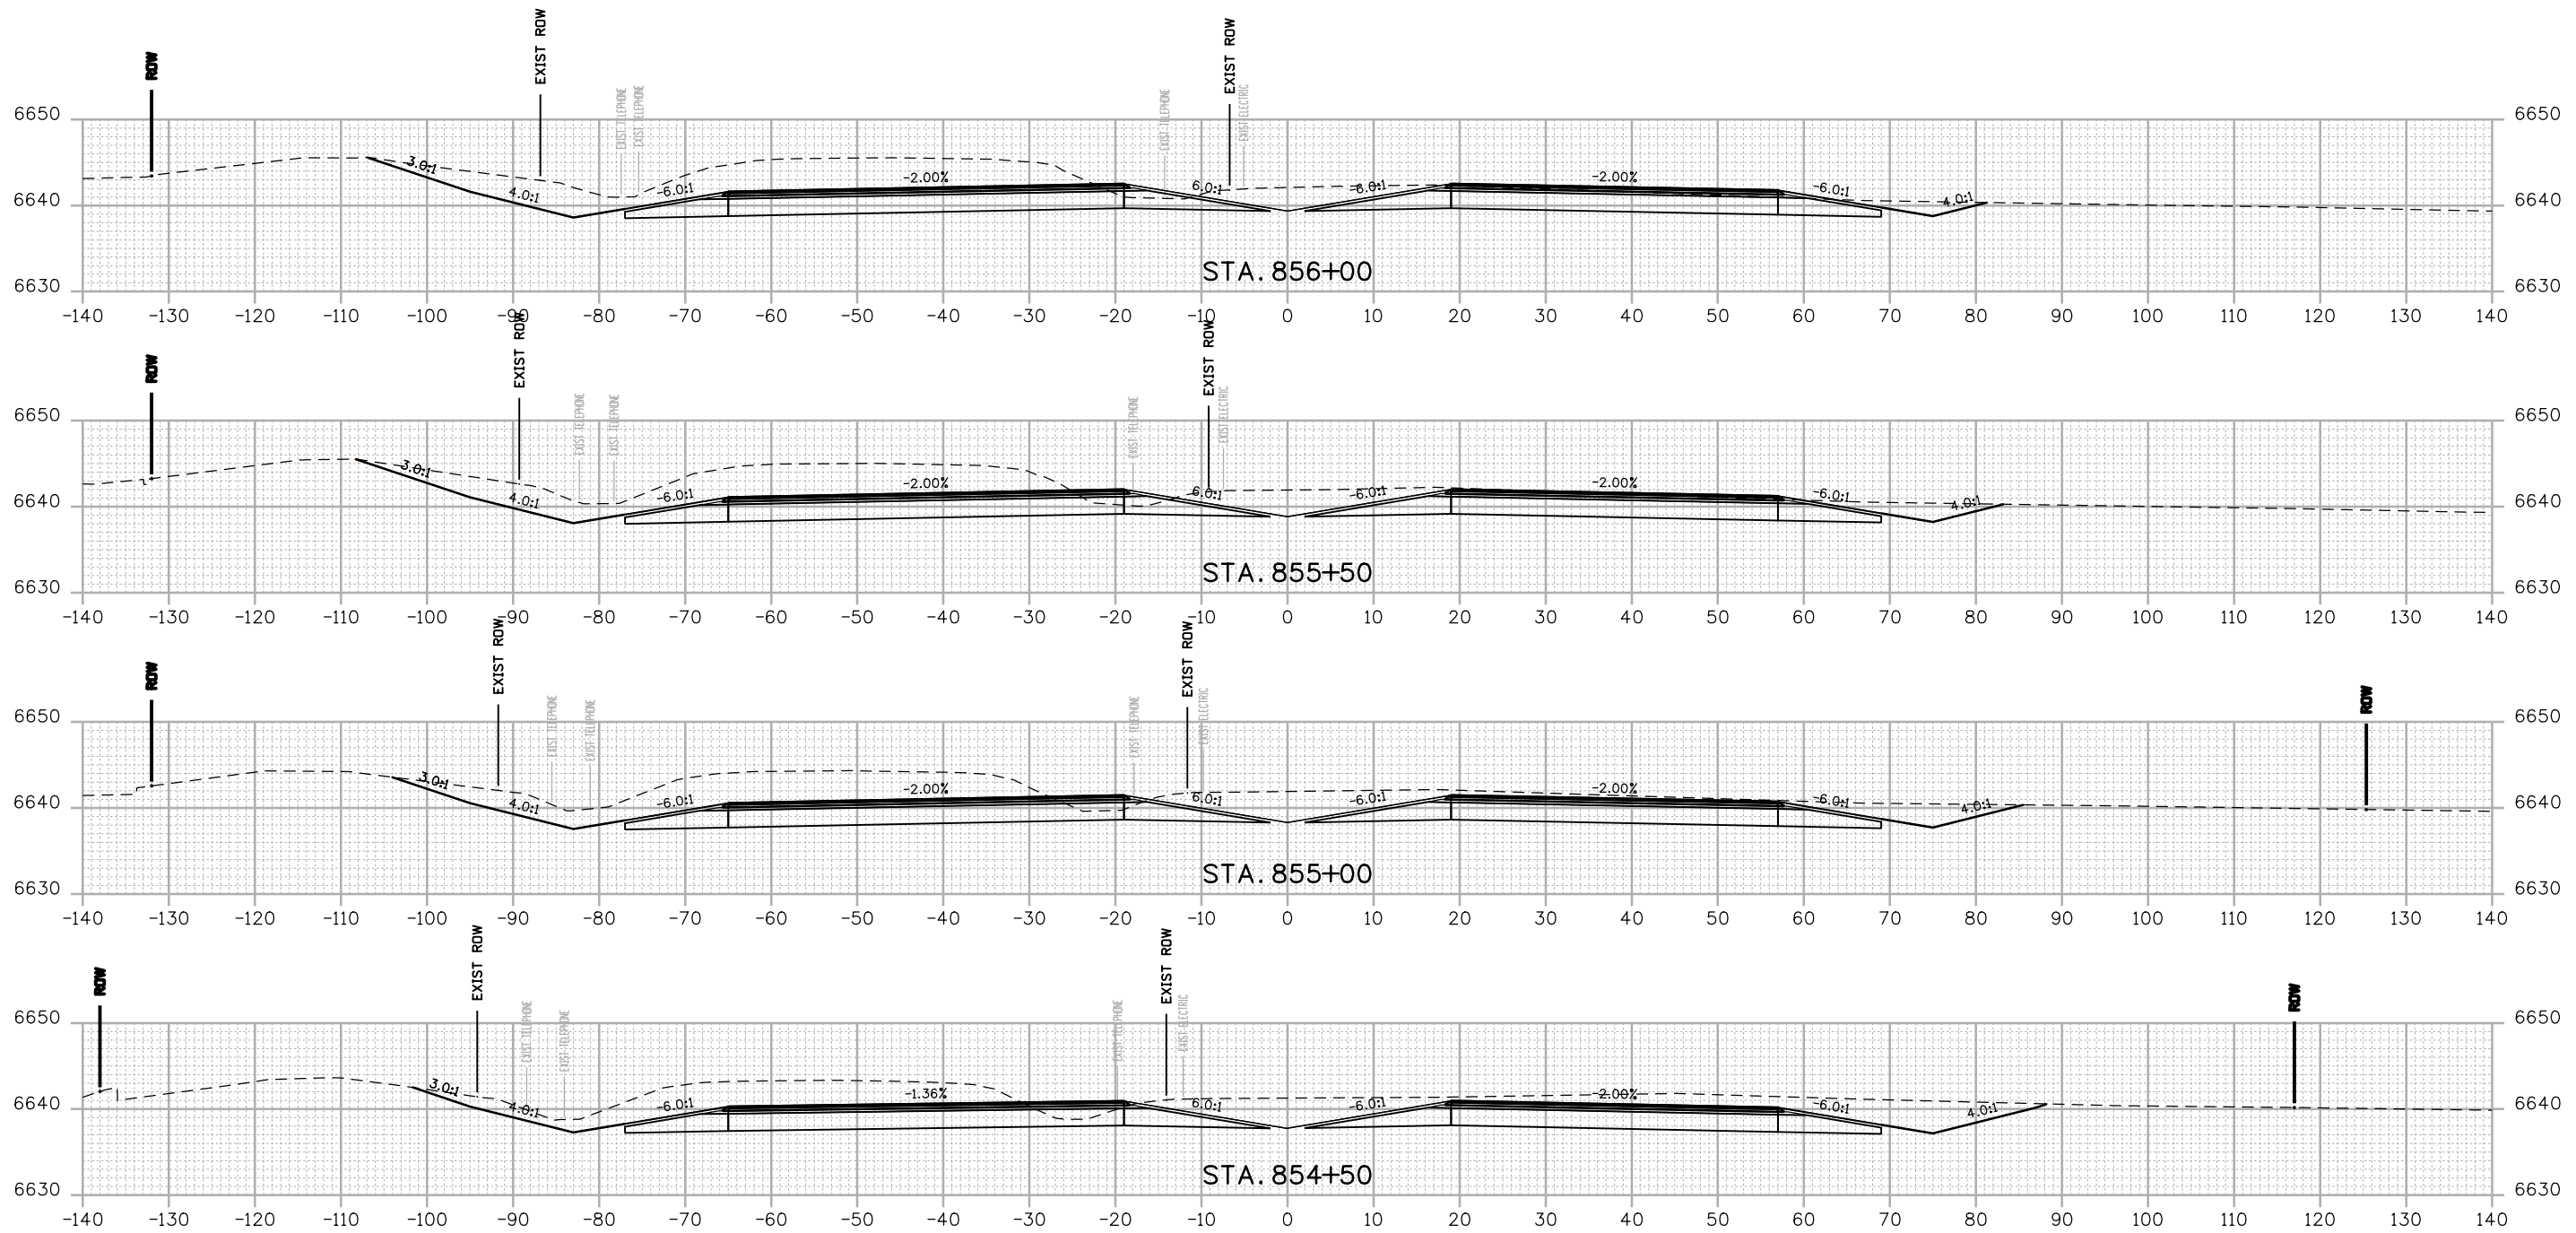

FINAL REFERENCE DESIGN PLANS
JUNE 10, 2019

Print Date: 2/15/2019
File Name: 22420DES_Cross Sections 01.dgn
Horiz. Scale: 1:20 Vert. Scale: As Noted

HDR 1670 BROADWAY, SUITE 3400 DENVER, COLORADO 80202
Phone: 303-764-1520 FAX: 303-860-7139

Sheet Revisions		
Date:	Comments	Init.

Colorado Department of Transportation

CDOT

3803 North Main Avenue
Durango, CO 81301
Phone: 970-385-3620 FAX: 970-385-3635

CO **CDOT** **CO**

Region 5 **DRV**

As Constructed

No Revisions:

Revised:

Void:

US 550 CROSS SECTIONS

Designer: NZ Structure Numbers:

Detailer: NZ

Sheet Subset: XSEC Subset Sheets: 26 of 159


Project No./Code

NHPP 5501-029

22420

Sheet Number **226**

NZOLLER 9:19:19 AM pw:\pwhdruscen01\HDR_US_Centrol_01\Documents\5704\10000255\10110222\6.0_CAD_BIM\6.2_WIP_Design\Drawings\Cross_Sections\22420DES_Cross Sections 01.dgn

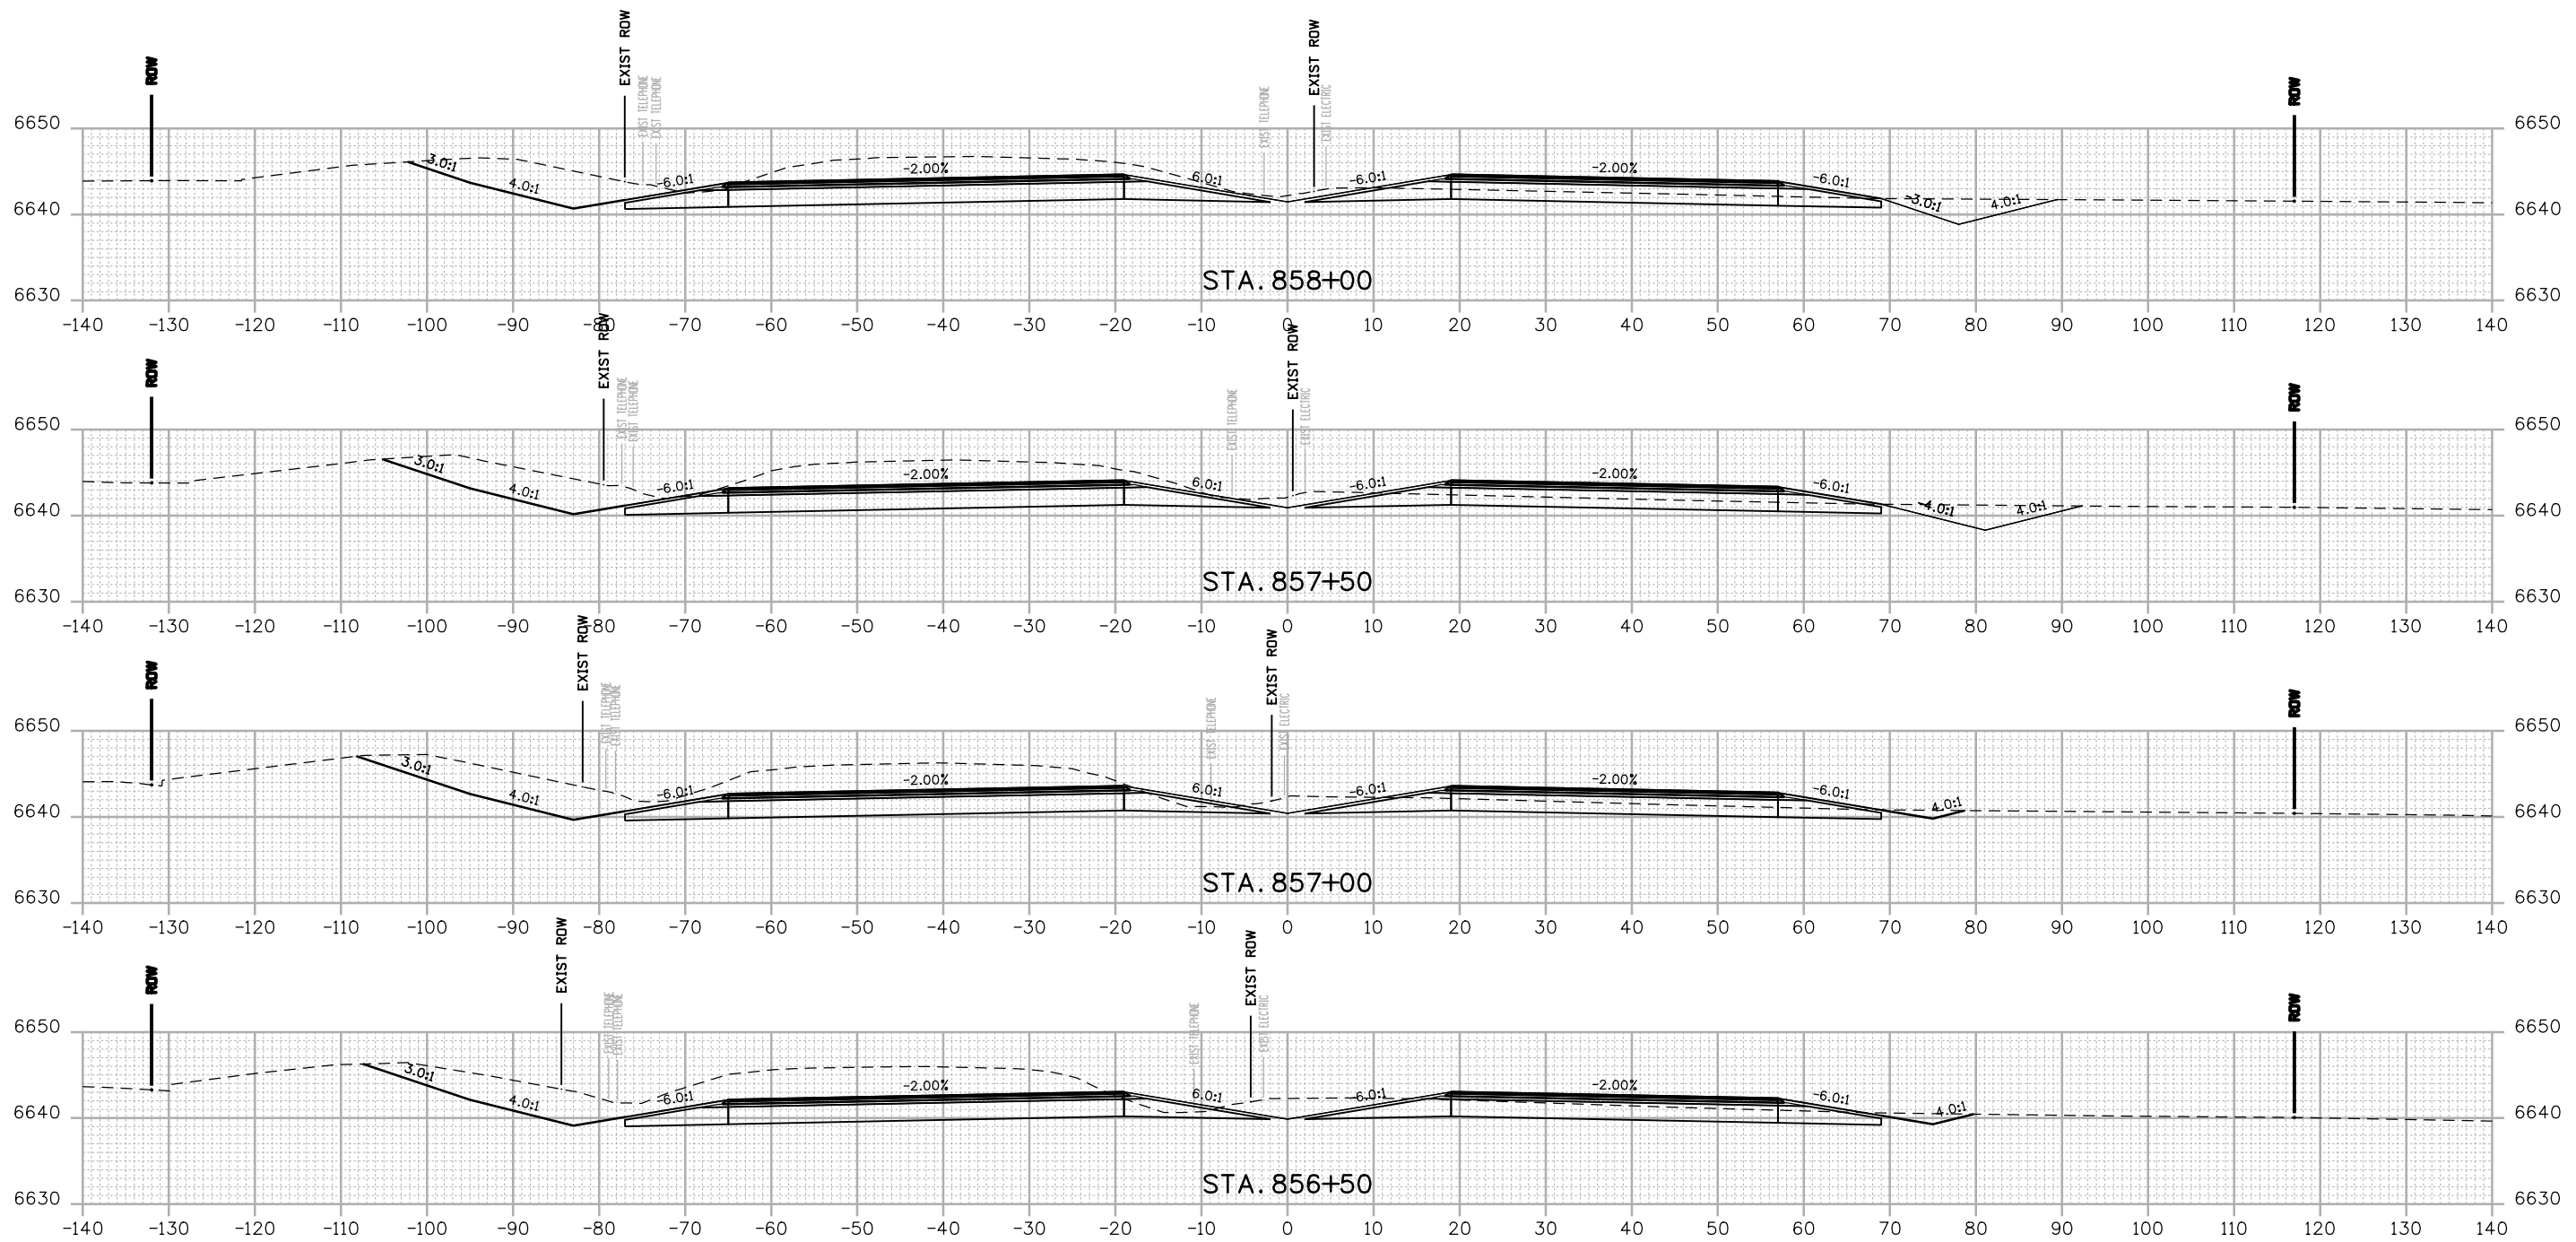

FINAL REFERENCE DESIGN PLANS
JUNE 10, 2019

Print Date: 2/15/2019
File Name: 22420DES_Cross Sections 01.dgn
Horiz. Scale: 1:20 Vert. Scale: As Noted

HDR 1670 BROADWAY, SUITE 3400 DENVER, COLORADO 80202
Phone: 303-764-1520 FAX: 303-860-7139

Sheet Revisions		
Date:	Comments	Init.

Colorado Department of Transportation

Region 5

3803 North Main Avenue
Durango, CO 81301
Phone: 970-385-3620 FAX: 970-385-3635

DRV

As Constructed

No Revisions:
Revised:
Void:

US 550 CROSS SECTIONS			
Designer:	NZ	Structure	
Detailer:	NZ	Numbers	
Sheet Subset:	XSEC	Subset Sheets:	27 of 159


Project No./Code

NHPP 5501-029


22420

Sheet Number **227**

NZOLLER 9:19:20 AM p:\p\h\druscen01\HDR_US_Central_01\Documents\5704\10000255\10110222\6.0_CAD_BIM_6.2_WIP\Design\Drawings\Cross_Sections\22420DES_Cross Sections 01.dgn

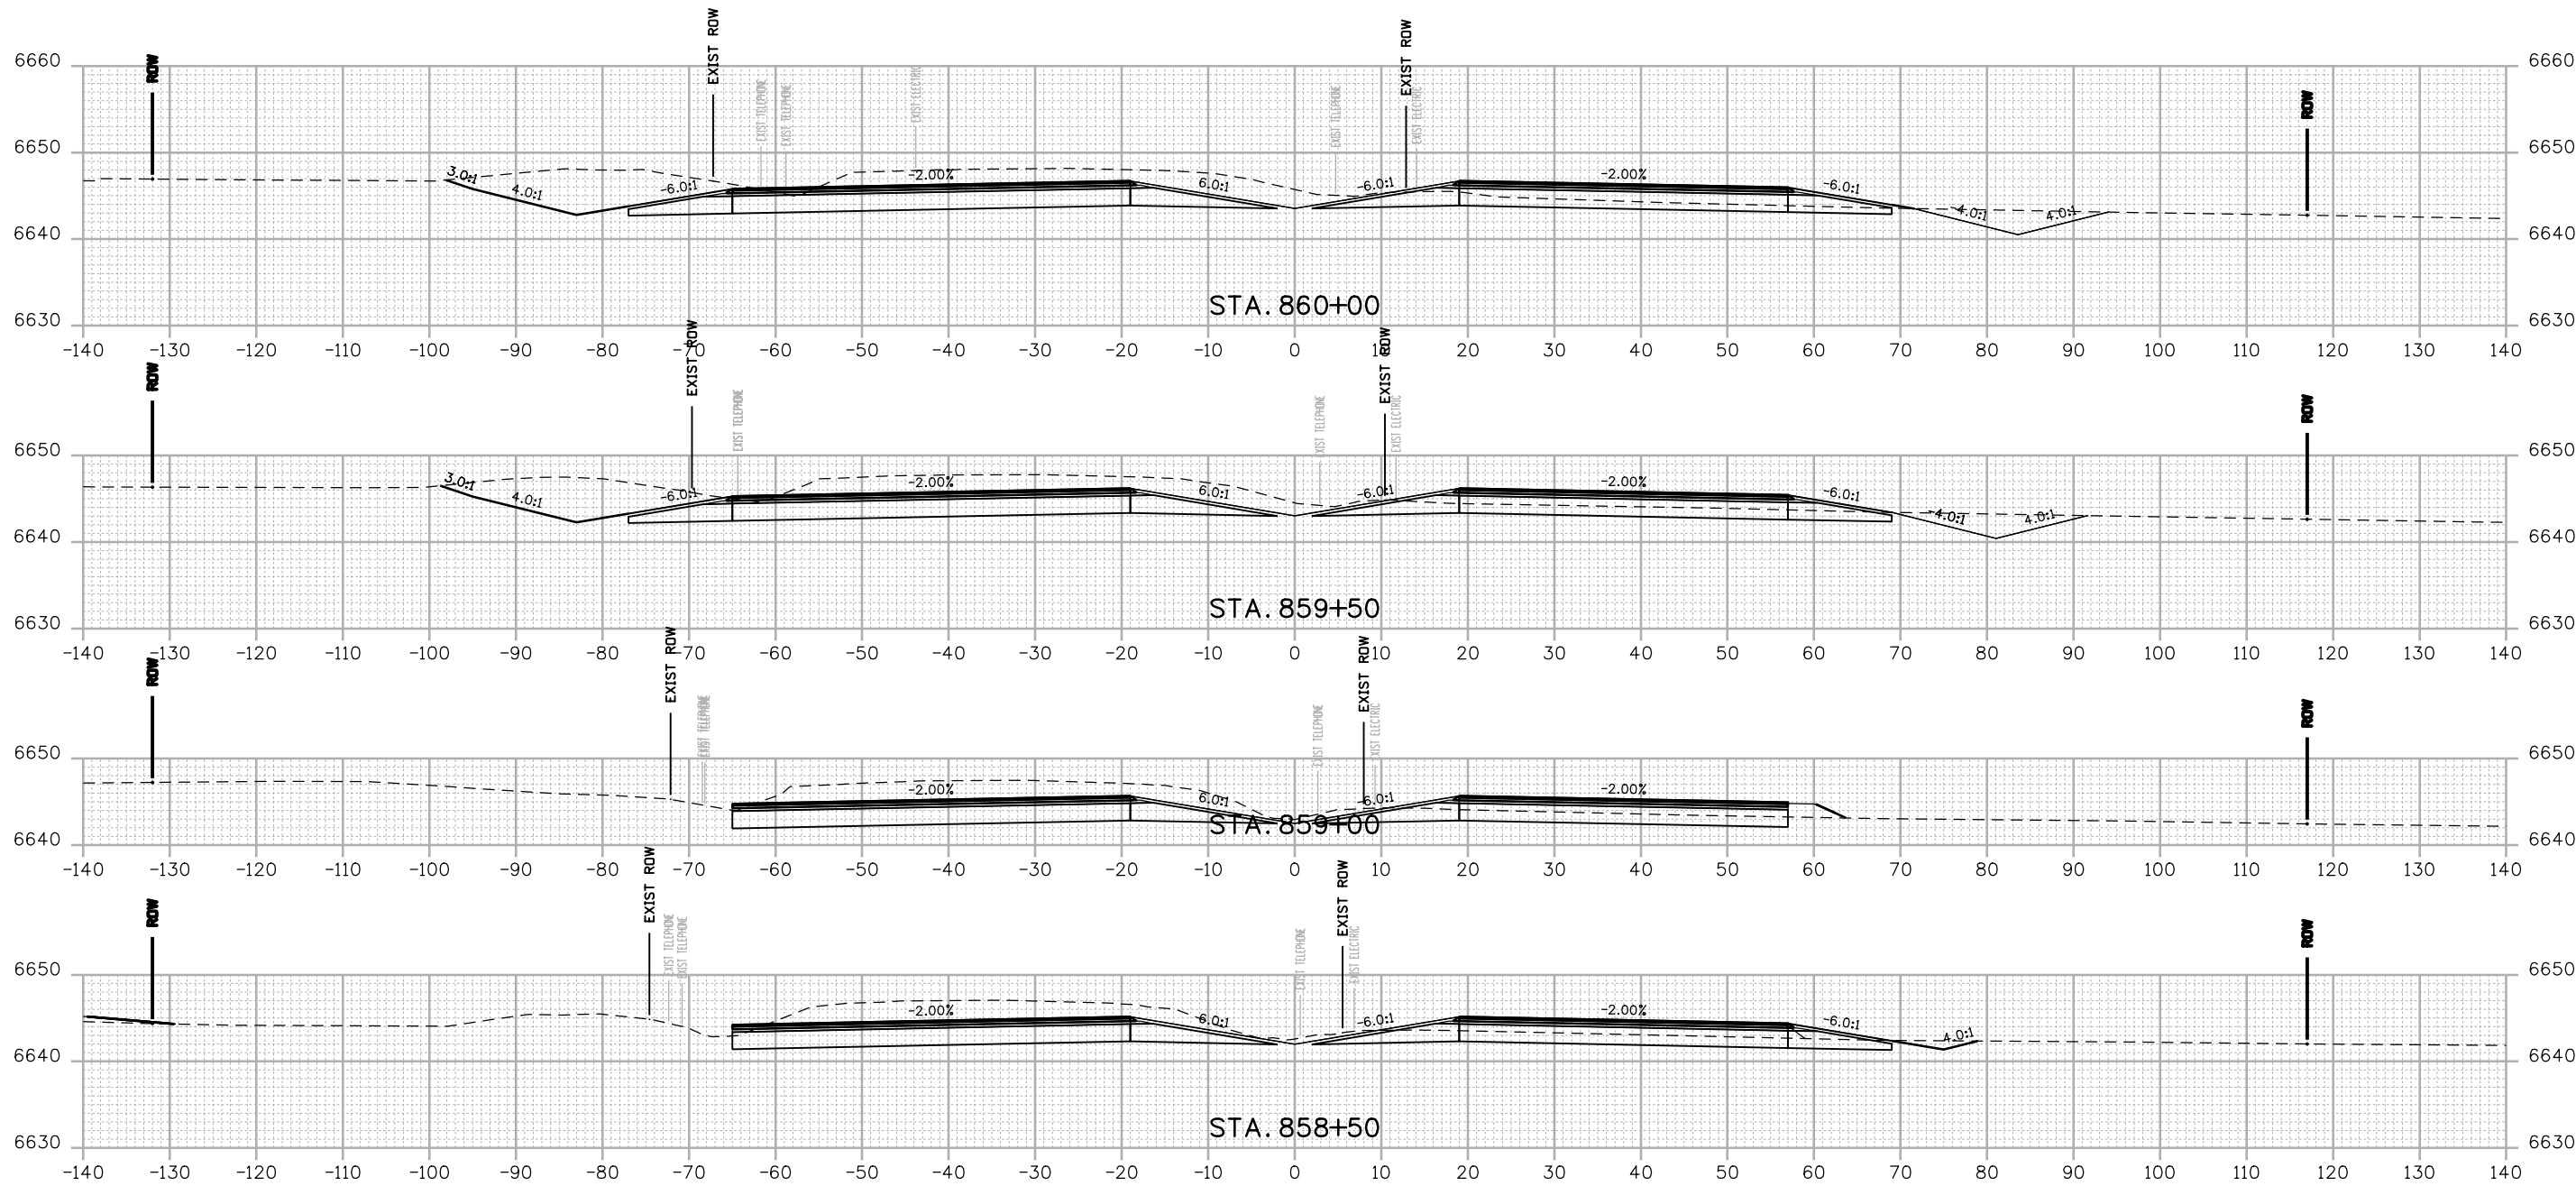

FINAL REFERENCE DESIGN PLANS
JUNE 10, 2019

Print Date: 2/15/2019
 File Name: 22420DES_Cross Sections 01.dgn
 Horiz. Scale: 1:20 Vert. Scale: As Noted

 1670 BROADWAY, SUITE 3400 DENVER, COLORADO 80202
 Phone: 303-764-1520 FAX: 303-860-7139

Sheet Revisions		
Date:	Comments	Init.

Colorado Department of Transportation




 3803 North Main Avenue
 Durango, CO 81301
 Phone: 970-385-3620 FAX: 970-385-3635
Region 5 **DRV**

As Constructed
 No Revisions:
 Revised:
 Void:

US 550 CROSS SECTIONS
 Designer: NZ Structure Numbers:
 Detailer: NZ Structure Numbers:
 Sheet Subset: XSEC Subset Sheets: 28 of 159

Project No./Code
 NHPP 5501-029
 22420
 Sheet Number **228**

NZOLLER 9:19:21 AM p:\pwhdruscen01\HDR_US_Central_01\Documents\5704\10000255\1010222\6.0_CAD_BIM\6.2_WIP_Design_Drawings\Cross_Sections\22420DES_Cross_Sections_01.dgn

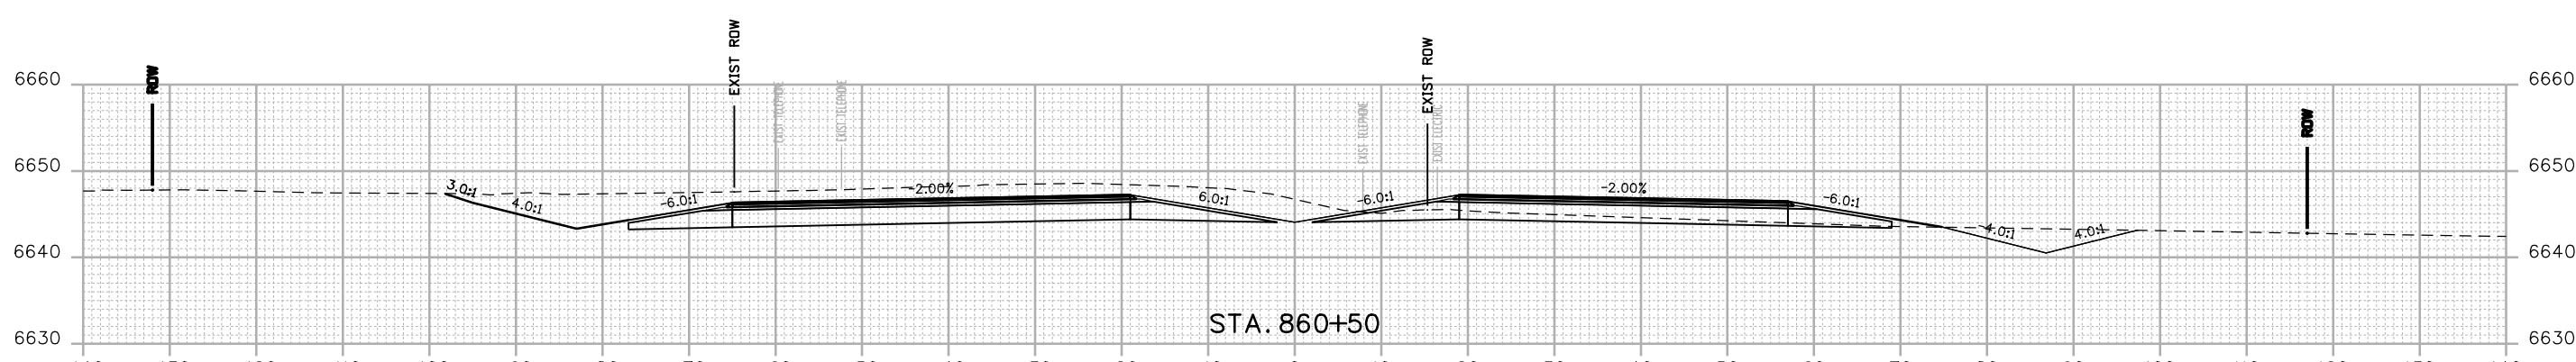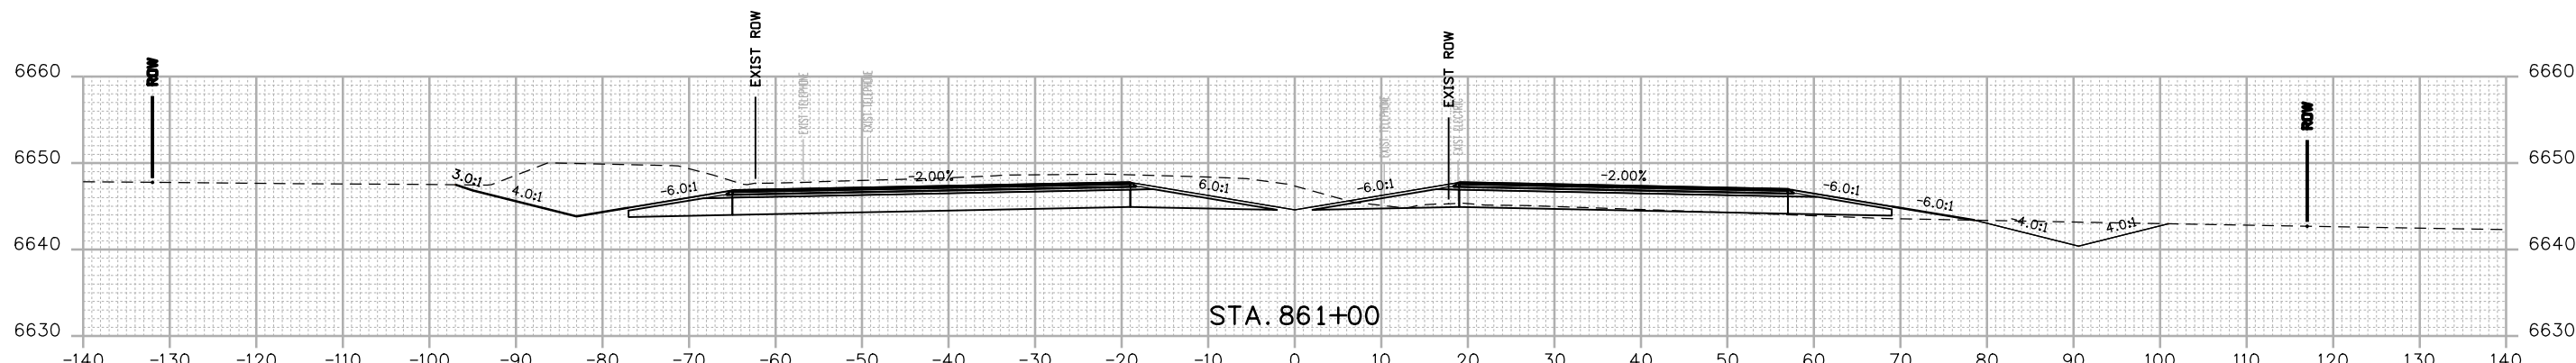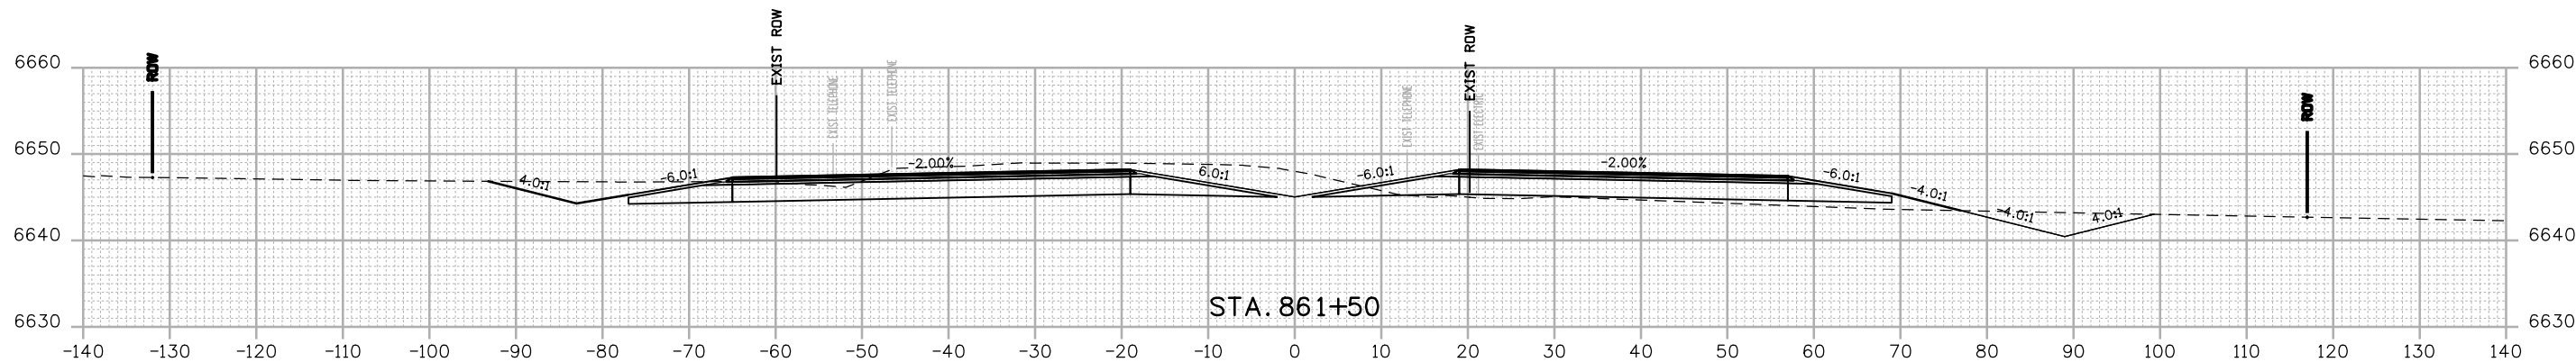

FINAL REFERENCE DESIGN PLANS
JUNE 10, 2019

Print Date: 2/15/2019
File Name: 22420DES_Cross Sections 01.dgn
Horiz. Scale: 1:20 Vert. Scale: As Noted

HDR 1670 BROADWAY, SUITE 3400 DENVER, COLORADO 80202
Phone: 303-764-1520 FAX: 303-860-7139

Sheet Revisions		
Date:	Comments	Init.

Colorado Department of Transportation



3803 North Main Avenue
Durango, CO 81301
Phone: 970-385-3620 FAX: 970-385-3635

Region 5 **DRV**

As Constructed

No Revisions:
Revised:
Void:

US 550 CROSS SECTIONS

Designer: NZ
Detailer: NZ
Sheet Subset: XSEC

Structure Numbers
Subset Sheets: 29 of 159


Project No./Code

NHPP 5501-029

22420

Sheet Number **229**

NZOLLER 9:19:22 AM pw:\p\h\d\scen01\HDR_US_Central_01\Documents\5704_10000255\10110222\6.0_CAD_BIM\6.2_WIP_Design\Drawings\Cross_Sections\22420DES_Cross Sections 01.dgn

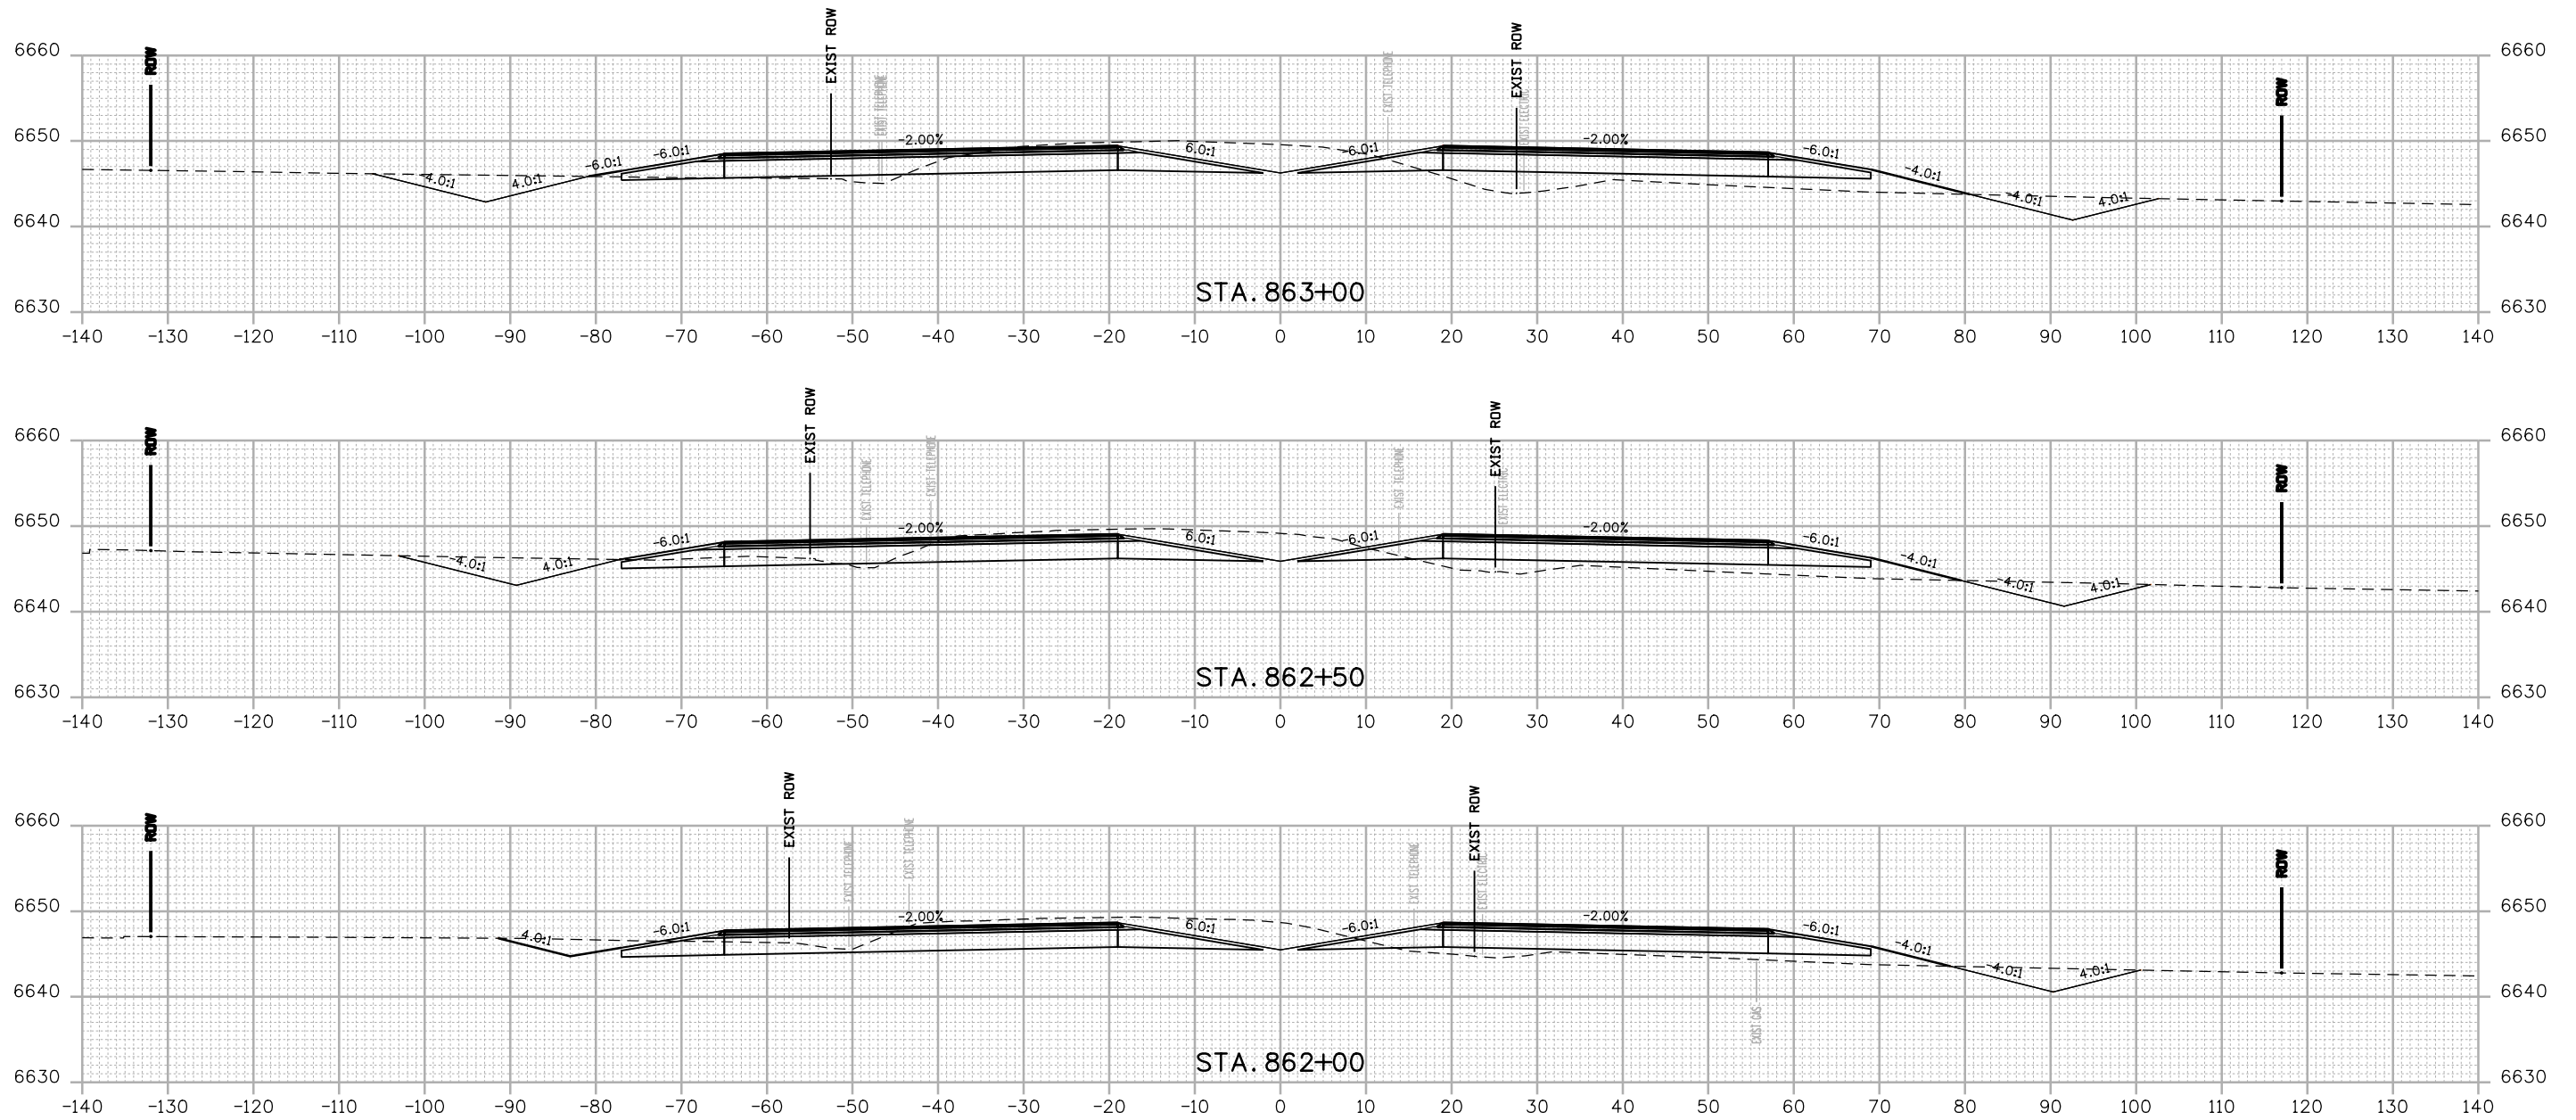

Print Date: 2/15/2019
 File Name: 22420DES_Cross Sections 01.dgn
 Horiz. Scale: 1:20 Vert. Scale: As Noted

1670 BROADWAY, SUITE 3400 DENVER, COLORADO 80202
 Phone: 303-764-1520 FAX: 303-860-7139



Sheet Revisions		
Date:	Comments	Init.

Colorado Department of Transportation

 3803 North Main Avenue
 Durango, CO 81301
 Phone: 970-385-3620 FAX: 970-385-3635
Region 5 **DRV**





As Constructed
 No Revisions:
 Revised:
 Void:

US 550 CROSS SECTIONS


Designer: NZ	Structure Numbers	
Detailer: NZ		
Sheet Subset: XSEC	Subset Sheets: 30 of 159	

Project No./Code
NHPP 5501-029
22420
Sheet Number 230

NZOLLER 9:19:23 AM p:\p\h\druscen01\HDR_US_Central_01\Documents\5704\10000255\10110222\6.0_CAD_BIM\6.2_WIP_Design\Drawings\Cross_Sections\22420DES_Cross Sections 01.dgn

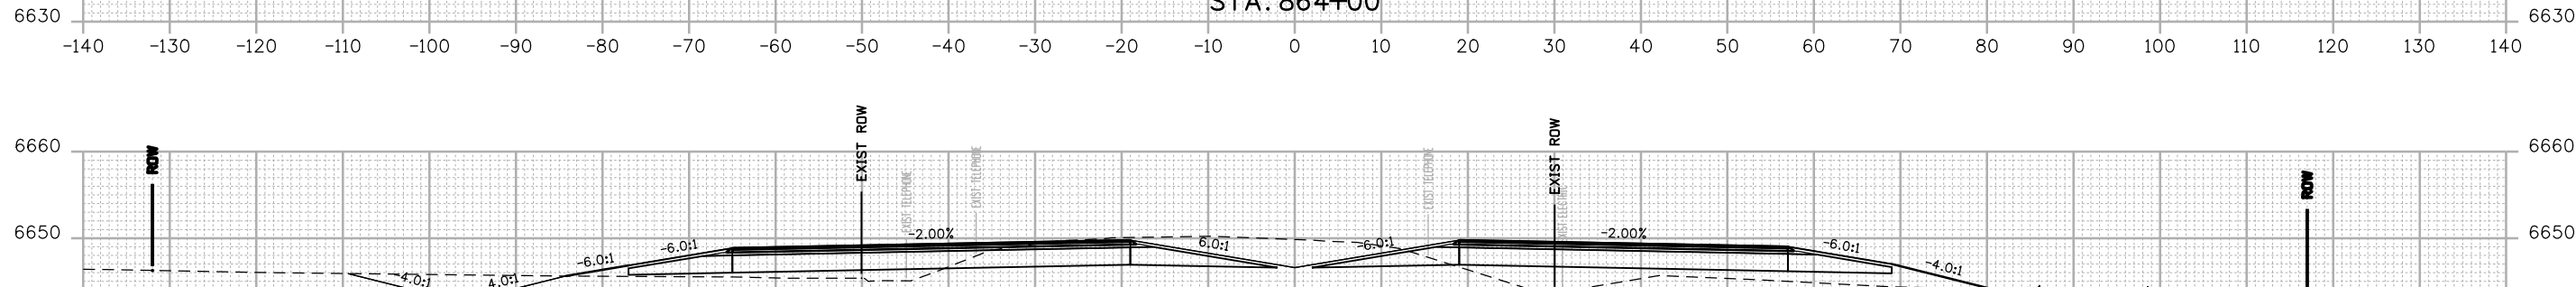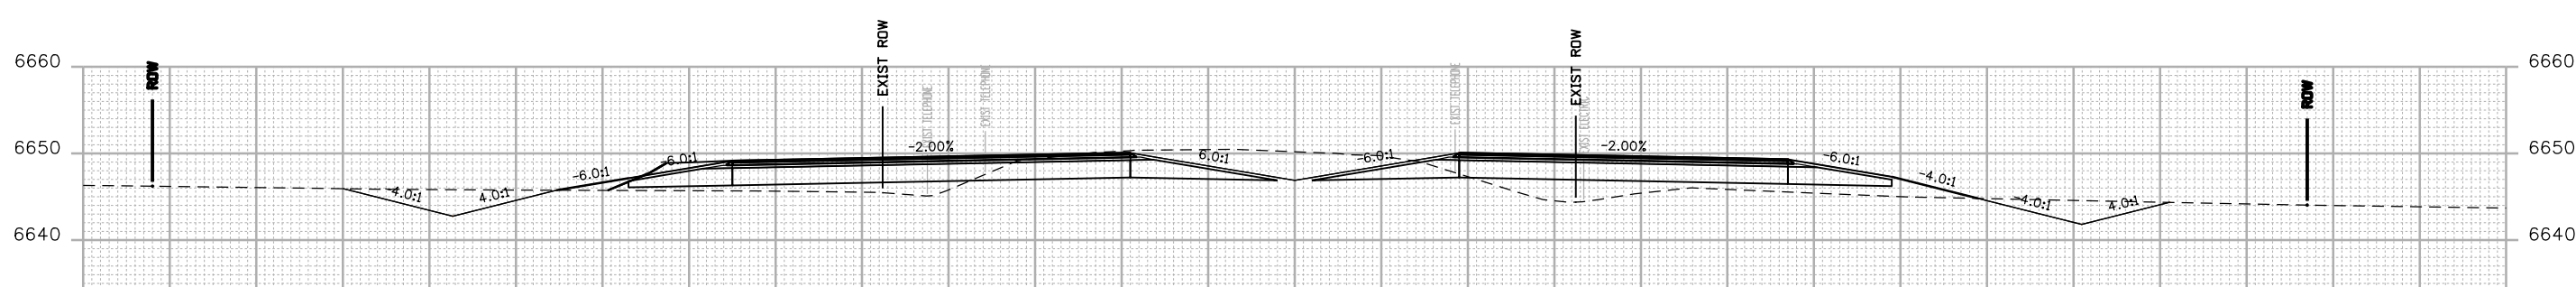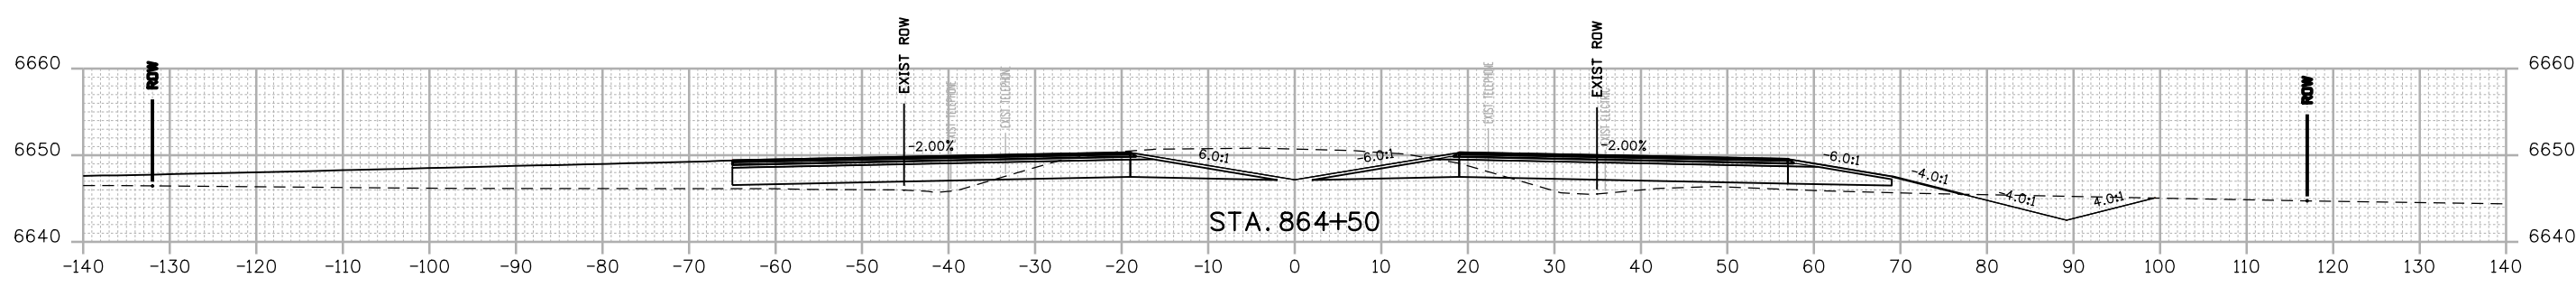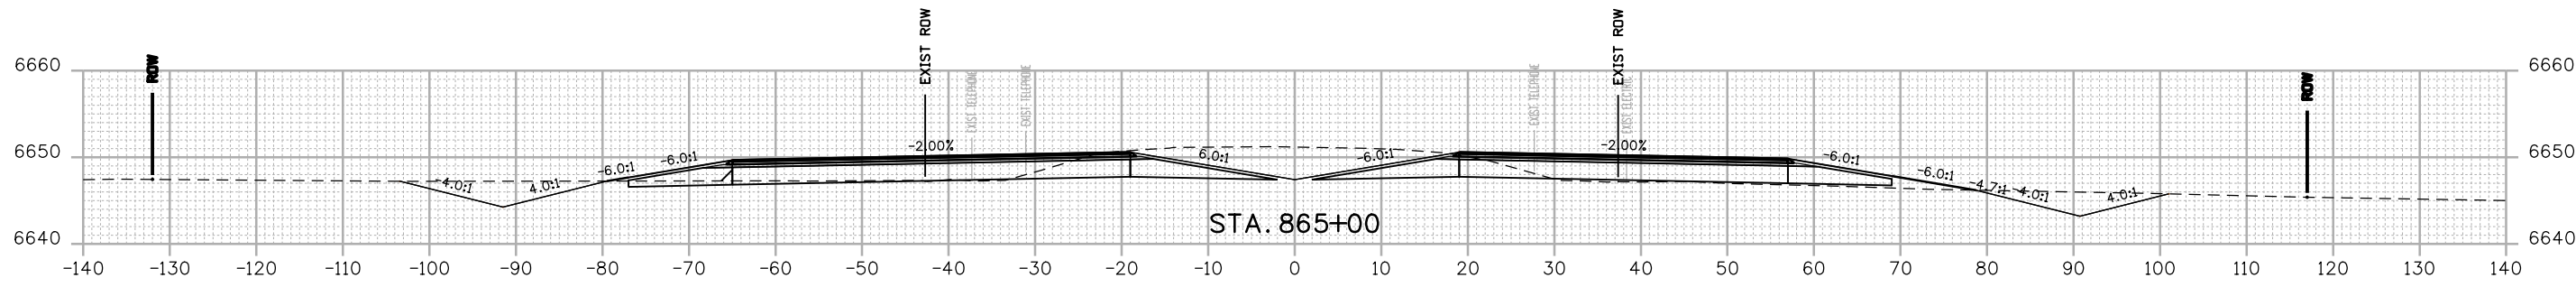

FINAL REFERENCE DESIGN PLANS
JUNE 10, 2019

Print Date: 2/15/2019
 File Name: 22420DES_Cross Sections 01.dgn
 Horiz. Scale: 1:20 Vert. Scale: As Noted

 1670 BROADWAY, SUITE 3400 DENVER, COLORADO 80202
 Phone: 303-764-1520 FAX: 303-860-7139

Sheet Revisions		
Date:	Comments	Init.

Colorado Department of Transportation


 3803 North Main Avenue
 Durango, CO 81301
 Phone: 970-385-3620 FAX: 970-385-3635
Region 5 **DRV**

As Constructed
 No Revisions:
 Revised:
 Void:

US 550 CROSS SECTIONS
 Designer: NZ Structure
 Detailer: NZ Numbers
 Sheet Subset: XSEC Subset Sheets: 31 of 159

Project No./Code
 NHPP 5501-029
 22420
Sheet Number 231

NZOLLER 9:19:24 AM p:\p\pwhruscen01\HDR_US_Central_01\Documents\5704\10000255\10110222\6.0_CAD_BIM\6.2_WIP\Design\Drawings\Cross_Sections\22420DES_Cross Sections 01.dgn

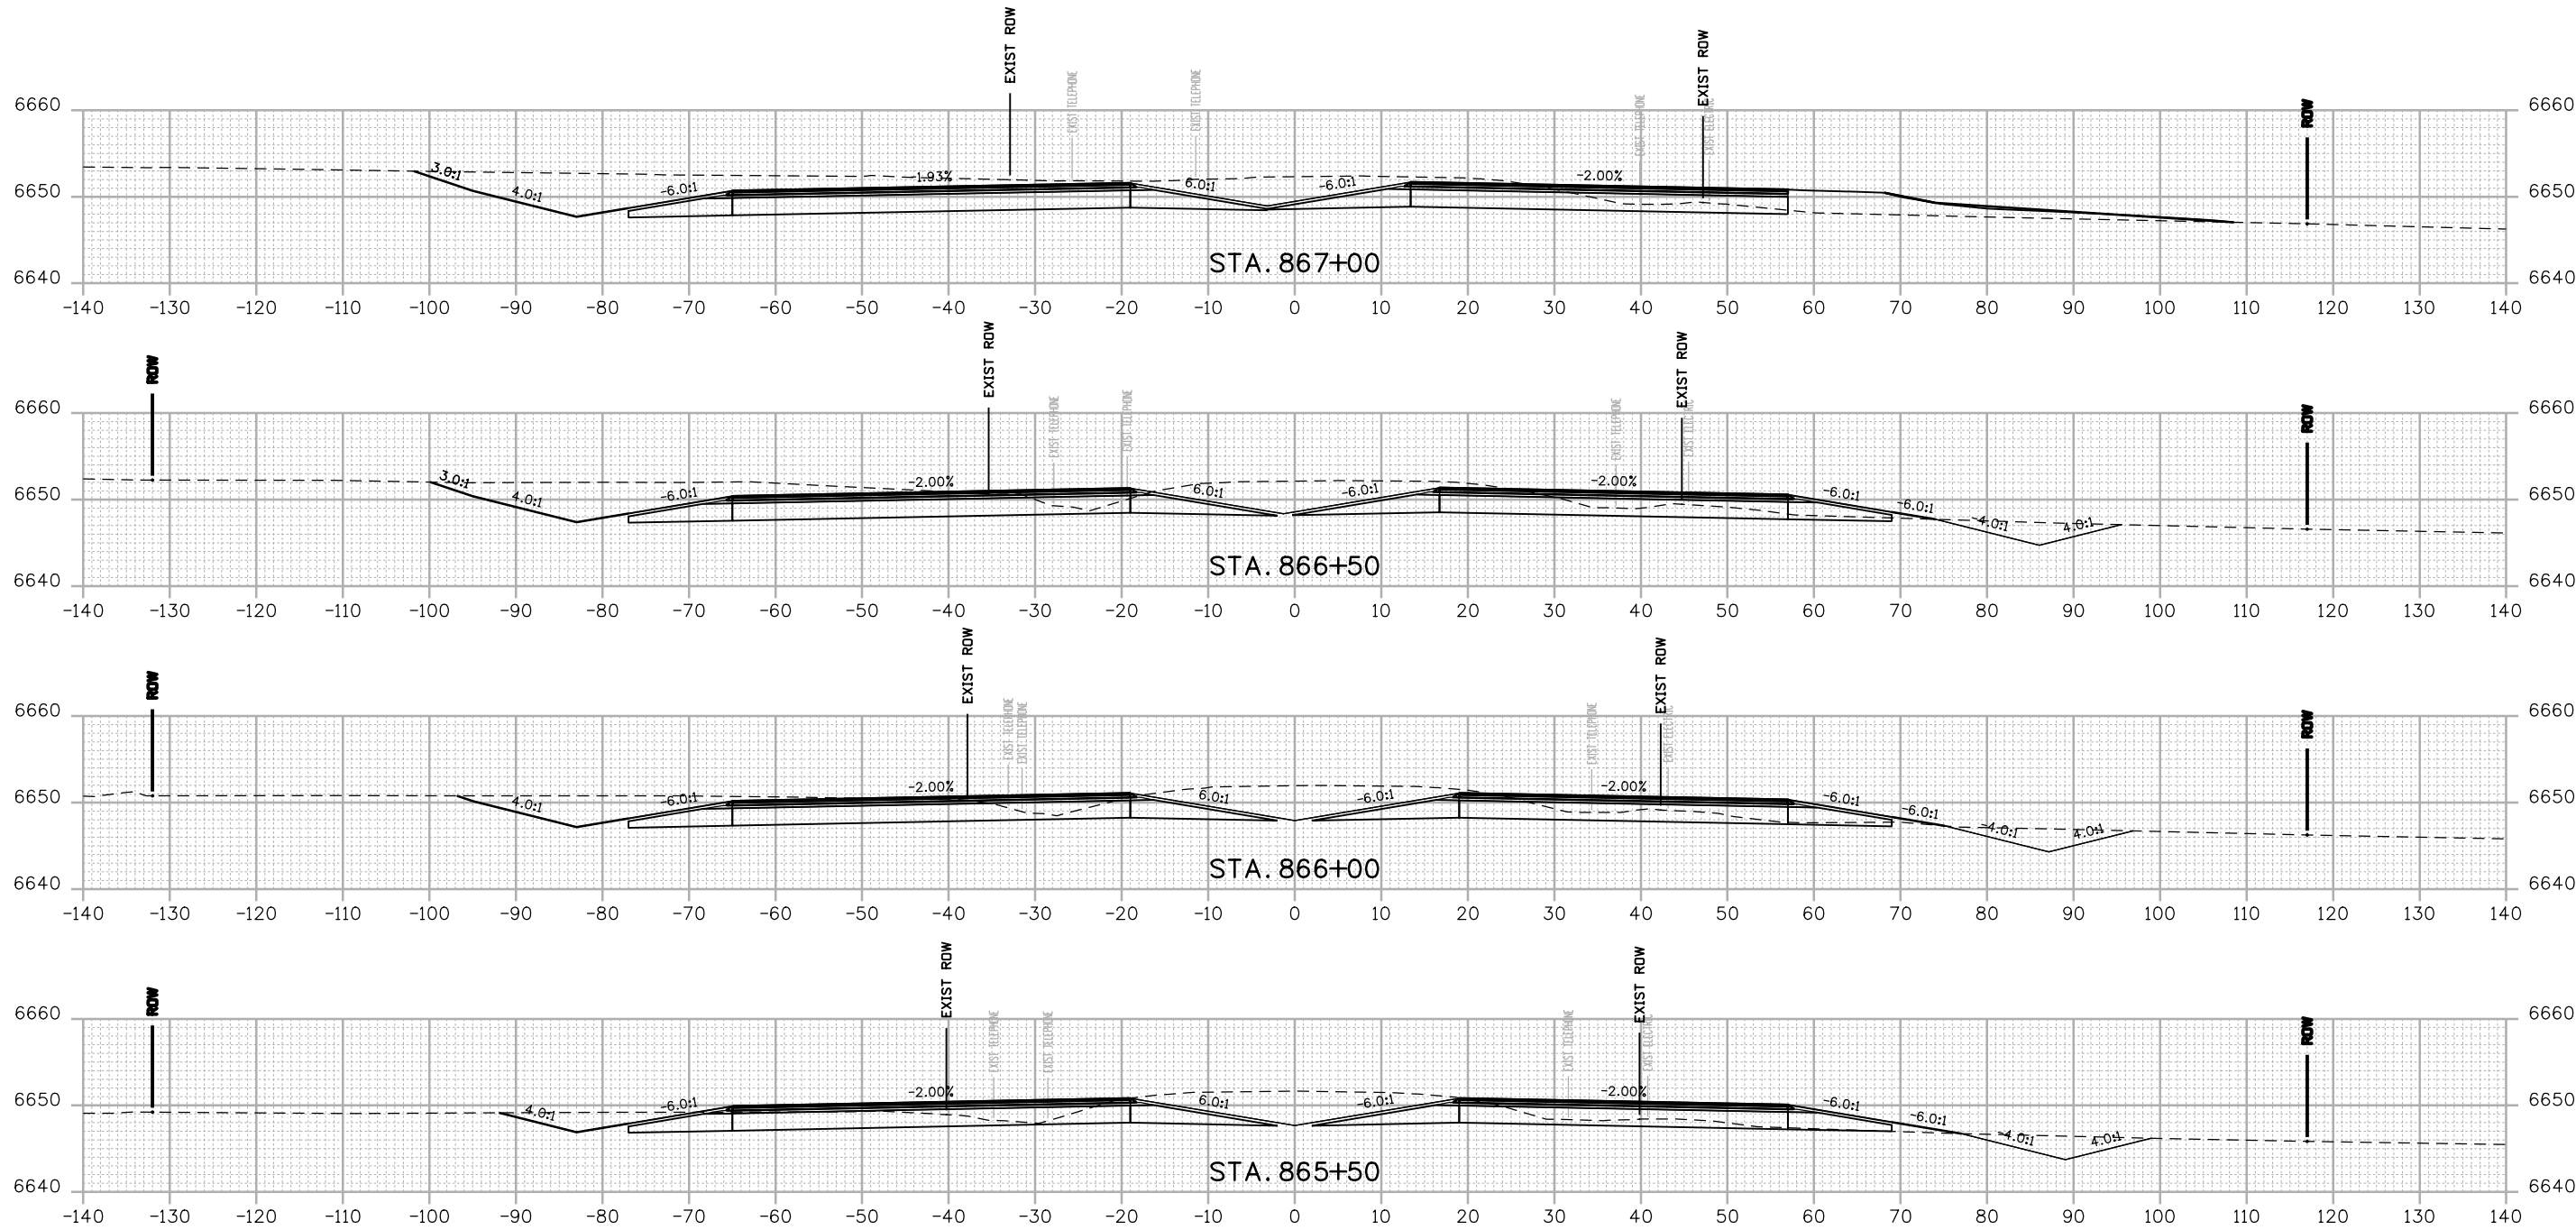

FINAL REFERENCE DESIGN PLANS
JUNE 10, 2019

Print Date: 2/15/2019
File Name: 22420DES_Cross Sections 01.dgn
Horiz. Scale: 1:20 Vert. Scale: As Noted

HDR
1670 BROADWAY, SUITE 3400 DENVER, COLORADO 80202
Phone: 303-764-1520 FAX: 303-860-7139

Sheet Revisions		
Date:	Comments	Init.

Colorado Department of Transportation



3803 North Main Avenue
Durango, CO 81301
Phone: 970-385-3620 FAX: 970-385-3635

Region 5 **DRV**

As Constructed

No Revisions:
Revised:
Void:

US 550 CROSS SECTIONS

Designer: NZ Structure
Detailer: NZ Numbers
Sheet Subset: XSEC Subset Sheets: 32 of 159


Project No./Code

NHPP 5501-029

22420


Sheet Number **232**

NZOLLER 9:19:25 AM p:\p\h\druscen01\HDR_US_Central_01\Documents\5704\10000255\10110222\6.0_CAD_BIM\6.2_WIP\Design\Drawings\Cross_Sections\22420DES_Cross Sections 01.dgn

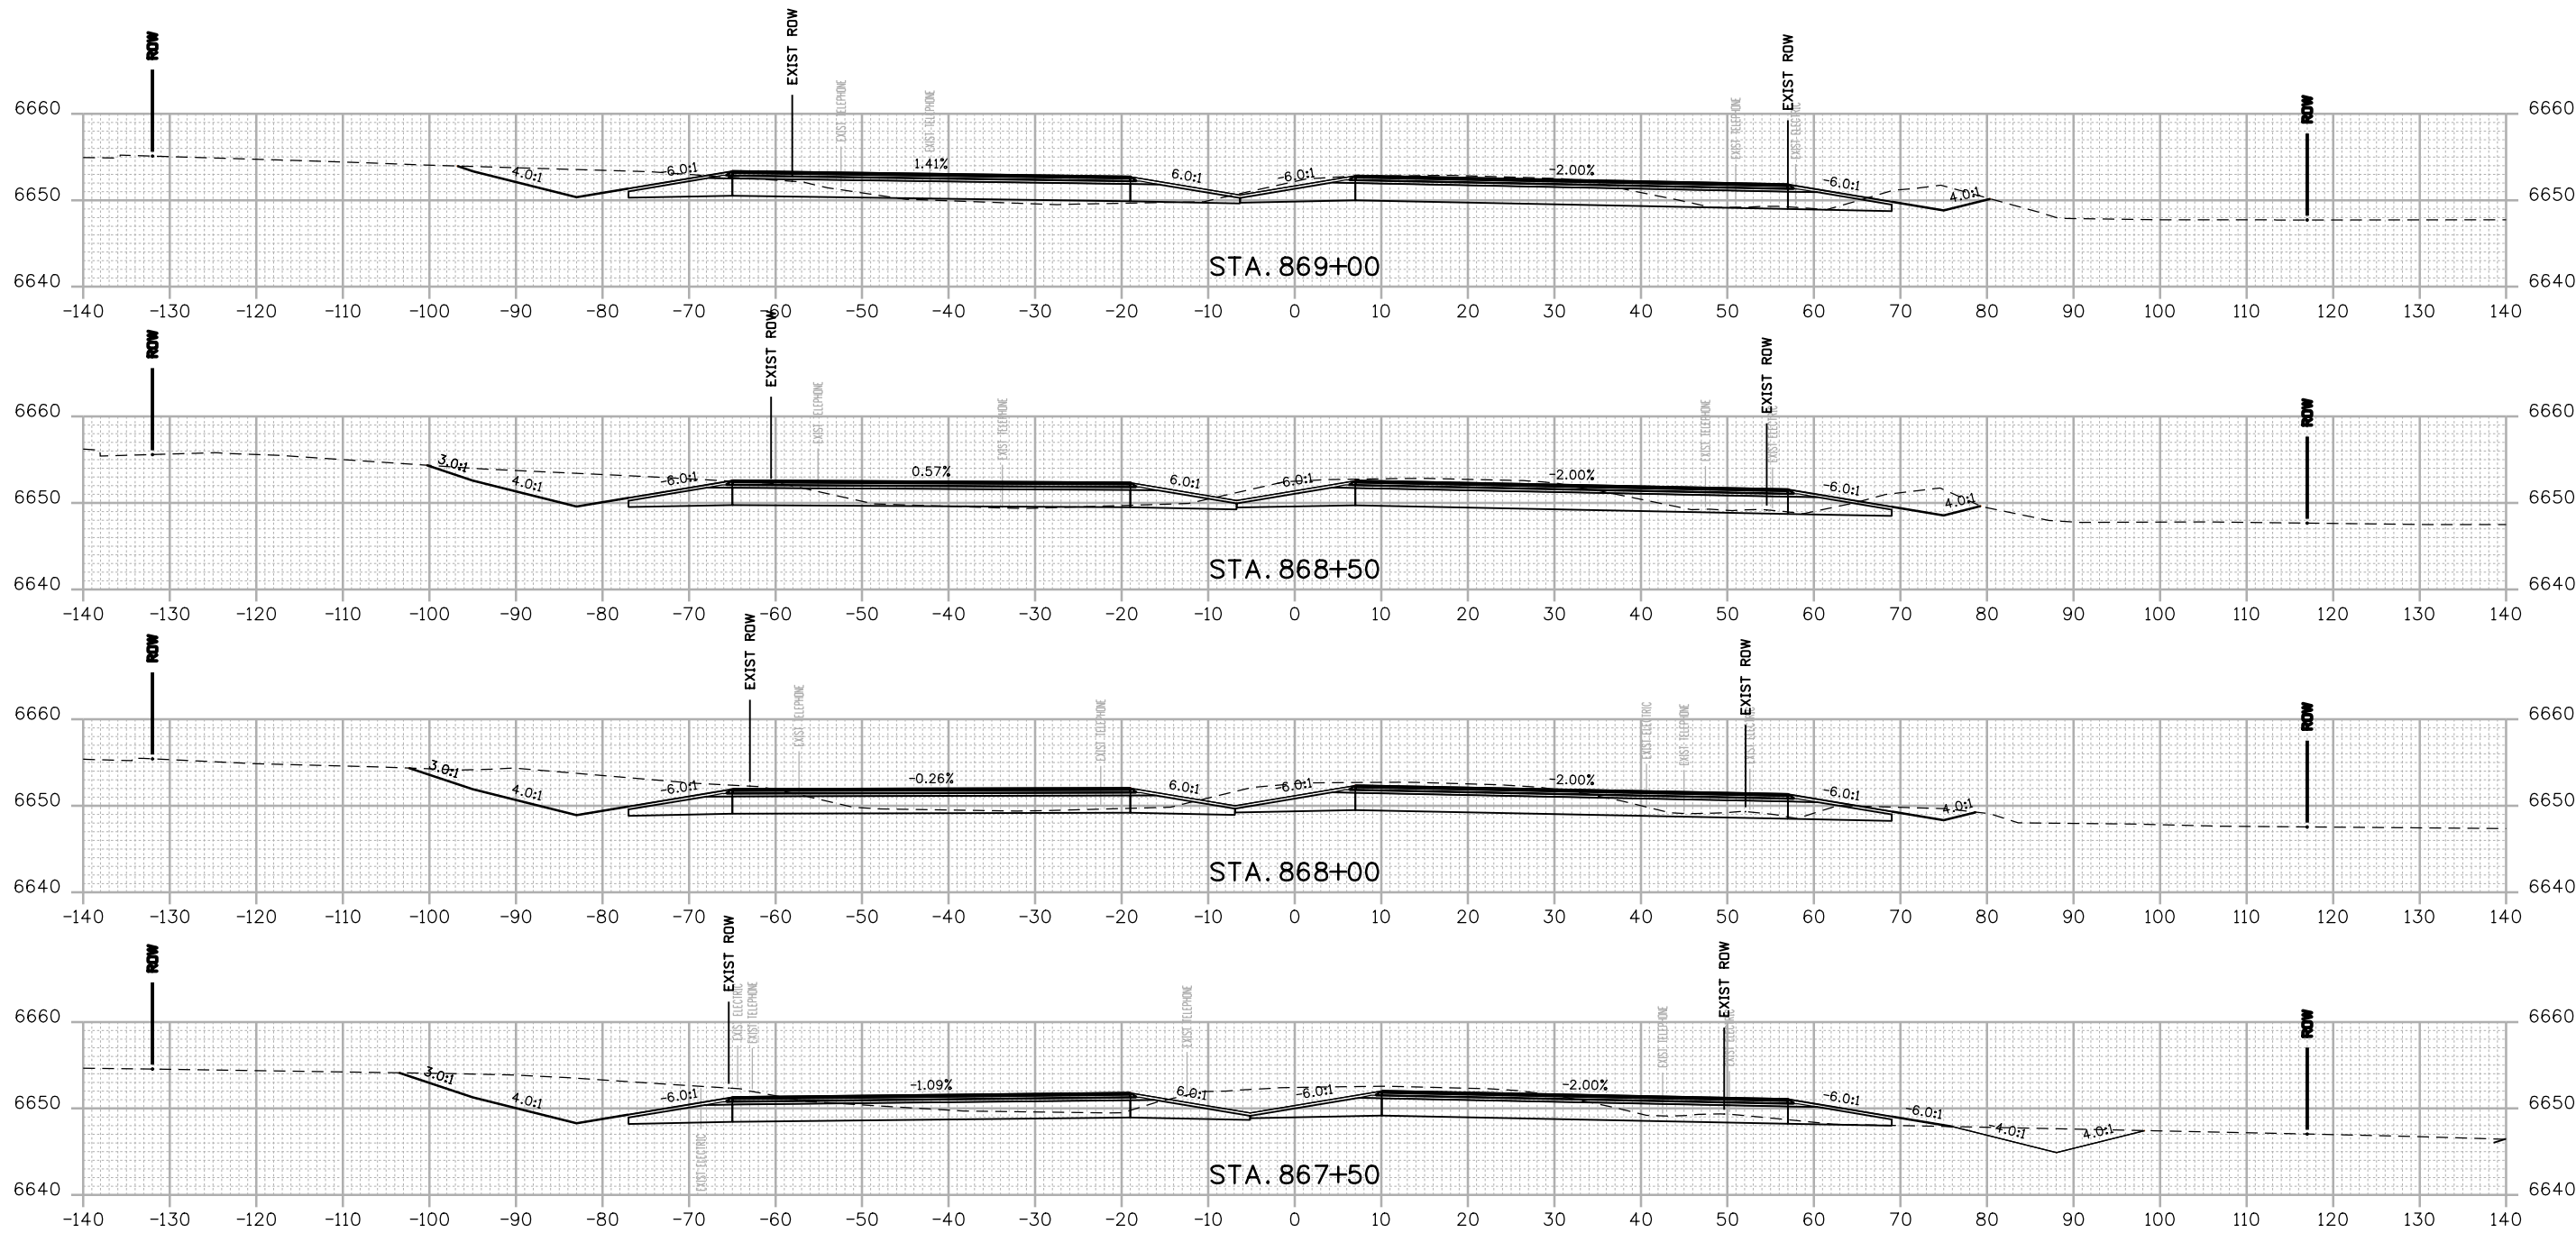

FINAL REFERENCE DESIGN PLANS
 JUNE 10, 2019

Print Date: 2/15/2019
 File Name: 22420DES_Cross Sections 01.dgn
 Horiz. Scale: 1:20 Vert. Scale: As Noted



1670 BROADWAY, SUITE 3400 DENVER, COLORADO 80202
 Phone: 303-764-1520 FAX: 303-860-7139

Sheet Revisions		
Date:	Comments	Init.

Colorado Department of Transportation


 3803 North Main Avenue
 Durango, CO 81301
 Phone: 970-385-3620 FAX: 970-385-3635
Region 5 **DRV**

As Constructed
No Revisions:
Revised:
Void:


US 550 CROSS SECTIONS			
Designer:	NZ	Structure Numbers	
Detailer:	NZ	Subset Sheets:	33 of 159
Sheet Subset:	XSEC		

Project No./Code
NHPP 5501-029
22420
Sheet Number 233

NZOLLER 9:19:26 AM p:\p\h\druscen01\HDR_US_Central_01\Documents\5704\10000255\10110222\6.0_CAD_BIM\6.2_WIP\Design\Drawings\Cross_Sections\22420DES_Cross Sections 01.dgn

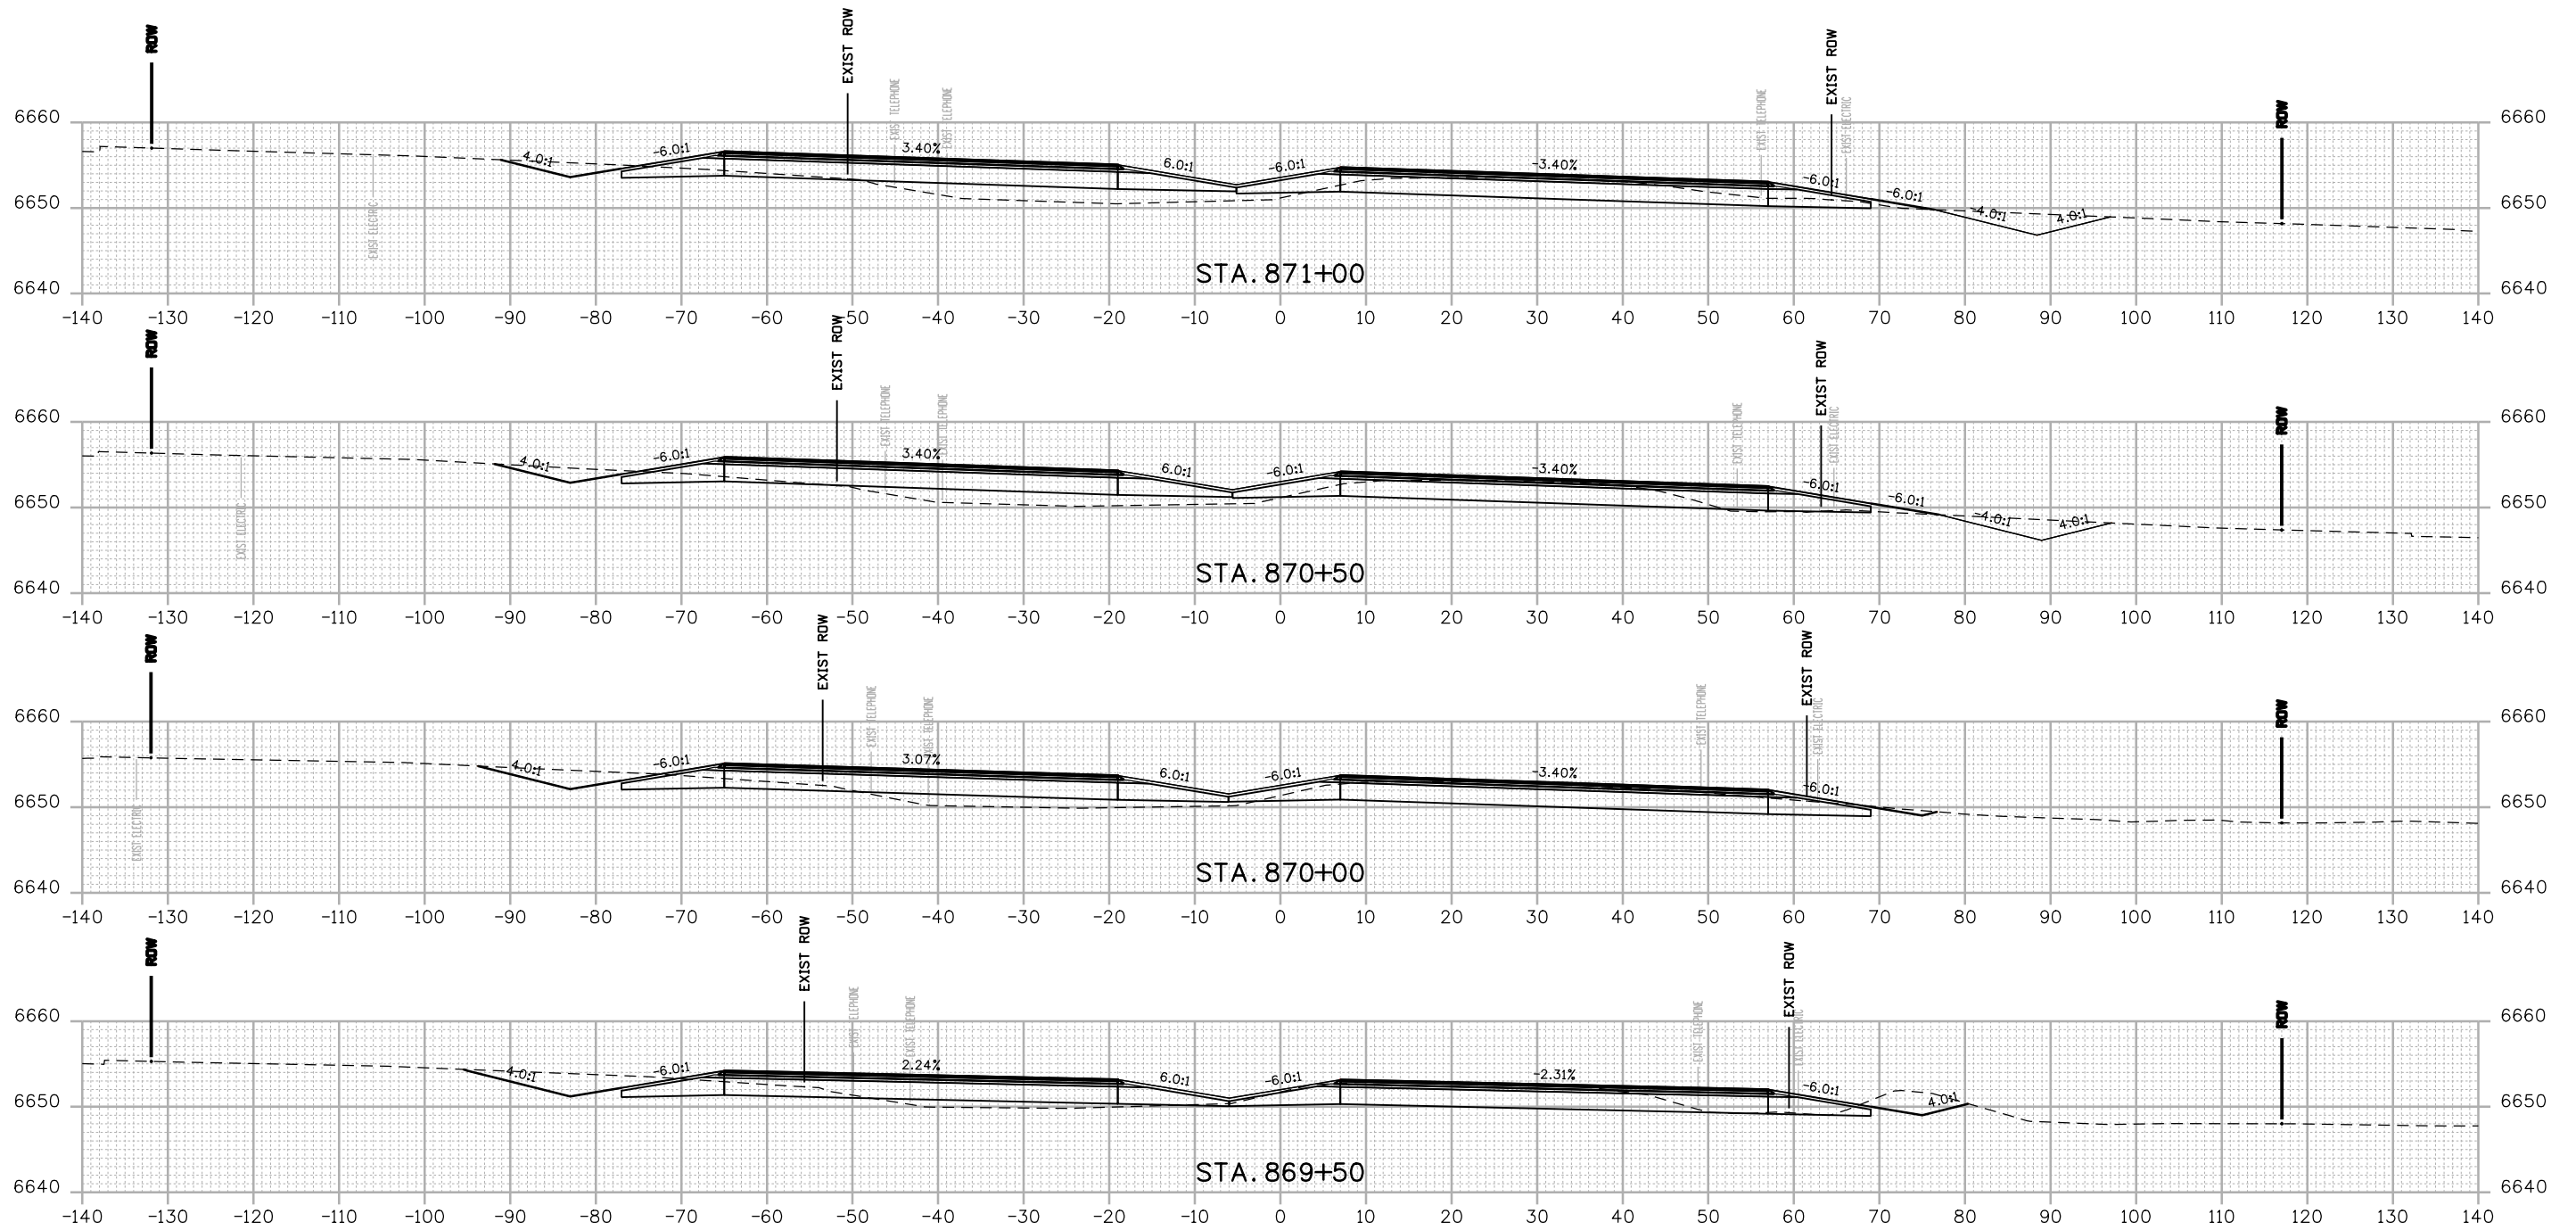

FINAL REFERENCE DESIGN PLANS
JUNE 10, 2019

Print Date: 2/15/2019
 File Name: 22420DES_Cross Sections 01.dgn
 Horiz. Scale: 1:20 Vert. Scale: As Noted

 1670 BROADWAY, SUITE 3400 DENVER, COLORADO 80202
 Phone: 303-764-1520 FAX: 303-860-7139

Sheet Revisions		
Date:	Comments	Init.






Colorado Department of Transportation
 3803 North Main Avenue
 Durango, CO 81301
 Phone: 970-385-3620 FAX: 970-385-3635
Region 5 **DRV**

As Constructed
 No Revisions:
 Revised:
 Void:

US 550 CROSS SECTIONS
 Designer: NZ Structure Numbers:
 Detailer: NZ
 Sheet Subset: XSEC Subset Sheets: 34 of 159

Project No./Code
 NHPP 5501-029
 22420
 Sheet Number **234**

NZOLLER 9:19:27 AM p:\p\h\druscen01\HDR_US_Central_01\Documents\5704_10000255\10110222\6.0_CAD_BIM\6.2_WIP\Design\Drawings\Cross_Sections\22420DES_Cross Sections 01.dgn

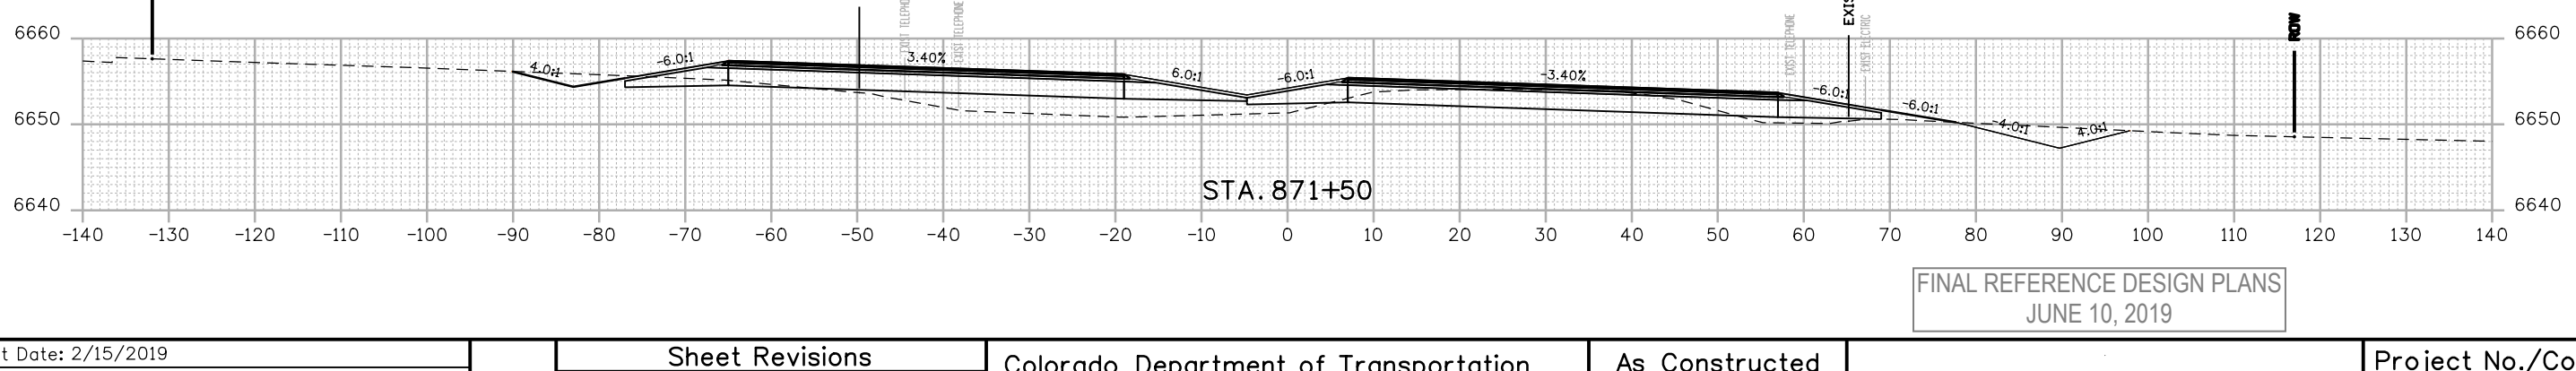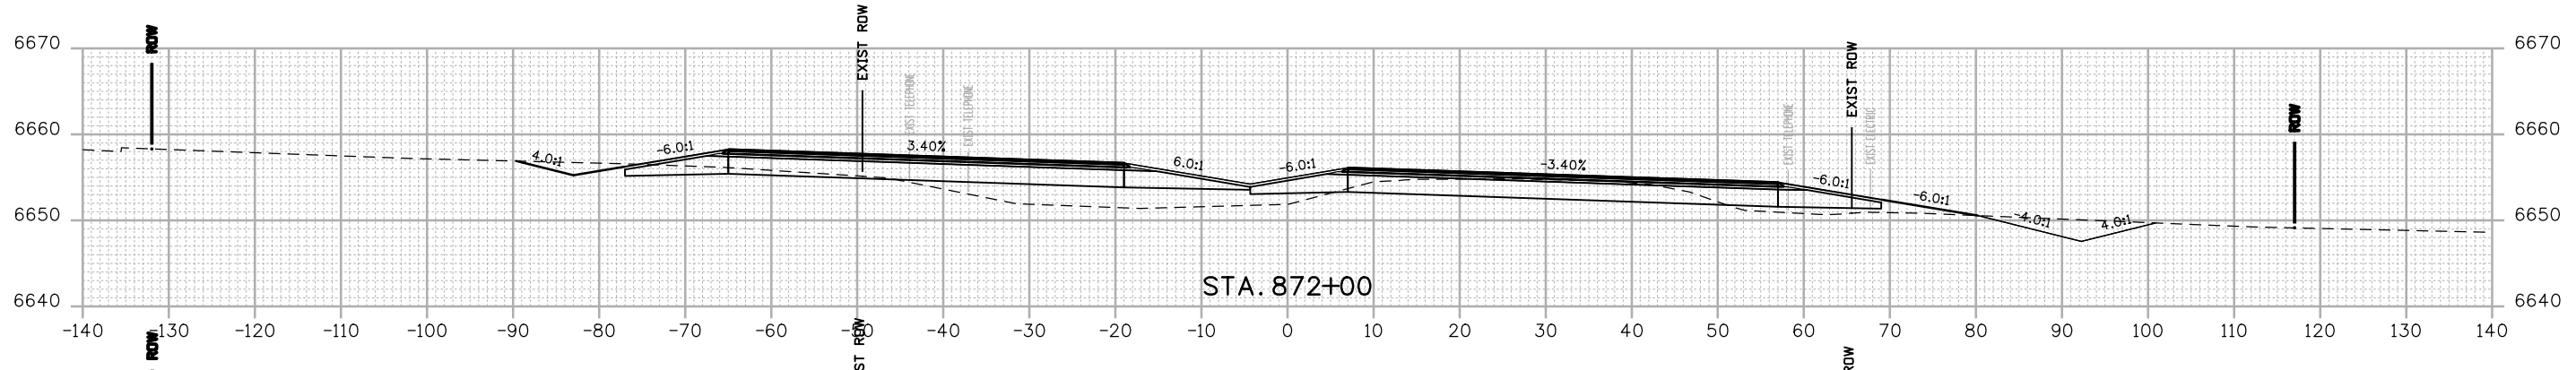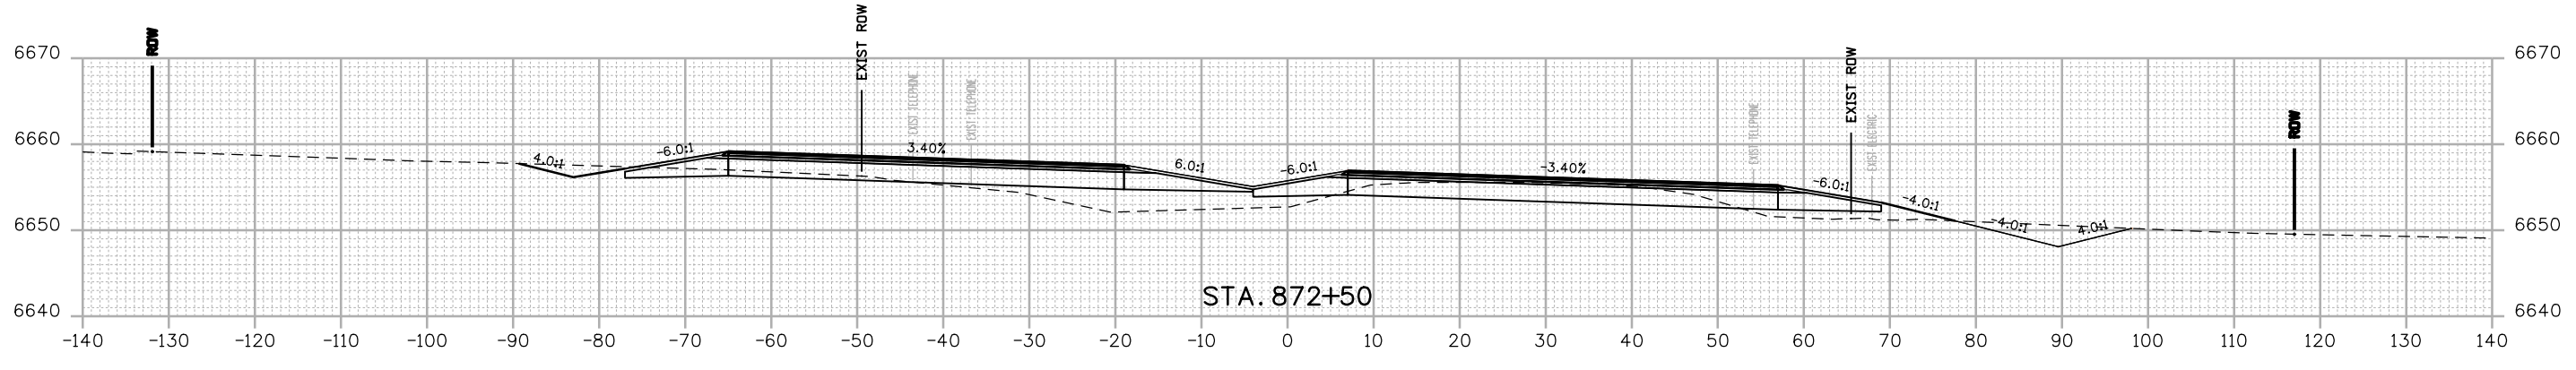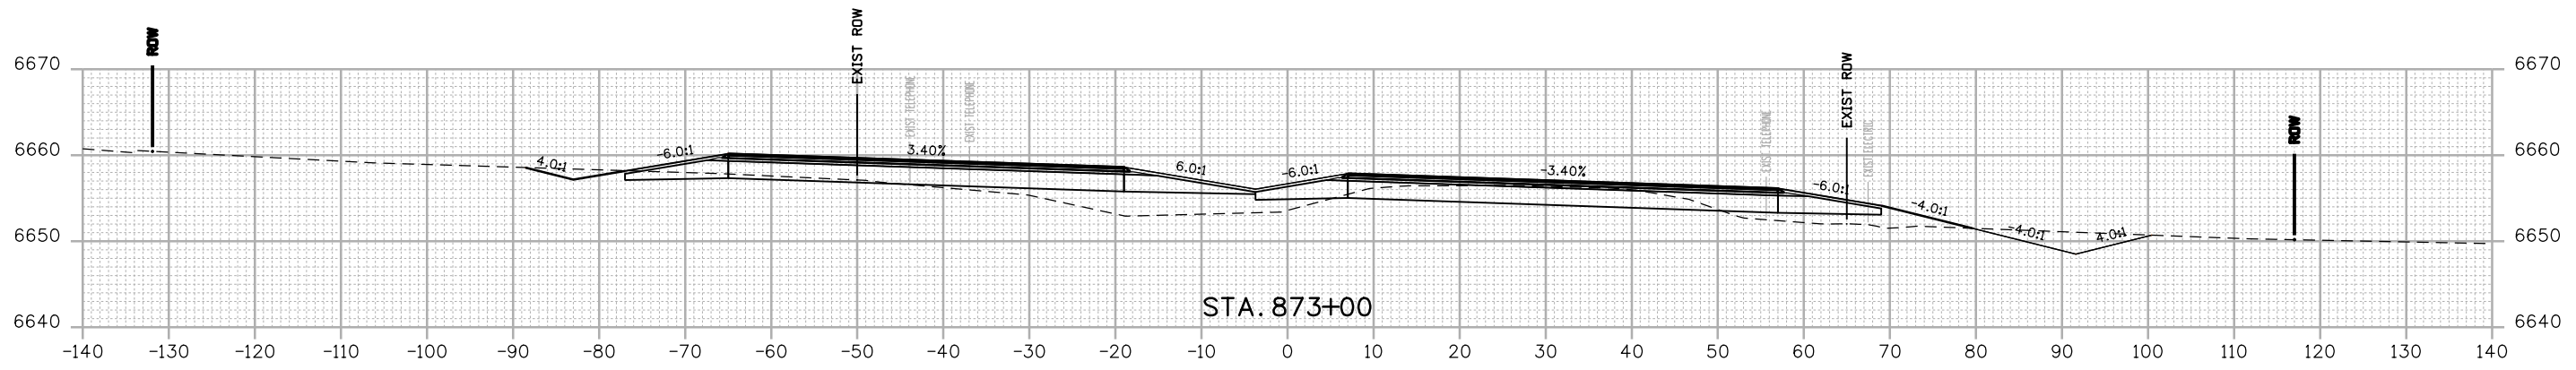

FINAL REFERENCE DESIGN PLANS
JUNE 10, 2019

Print Date: 2/15/2019
 File Name: 22420DES_Cross Sections 01.dgn
 Horiz. Scale: 1:20 Vert. Scale: As Noted
HDR 1670 BROADWAY, SUITE 3400 DENVER, COLORADO 80202
 Phone: 303-764-1520 FAX: 303-860-7139

Sheet Revisions		
Date:	Comments	Init.

Colorado Department of Transportation


 3803 North Main Avenue
 Durango, CO 81301
 Phone: 970-385-3620 FAX: 970-385-3635
Region 5 **DRV**

As Constructed
 No Revisions:
 Revised:
 Void:

US 550 CROSS SECTIONS
 Designer: NZ Structure Numbers:
 Detailer: NZ
 Sheet Subset: XSEC Subset Sheets: 35 of 159

Project No./Code
 NHPP 5501-029
 22420
 Sheet Number **235**

NZOLLER 9:19:27 AM p:\p\hudsonen01\HDR_US_Central_01\Documents\5704\10000255\10110222\6.0_CAD_BIM\6.2_WIP\Design\Drawings\Cross_Sections\22420DES_Cross Sections 01.dgn

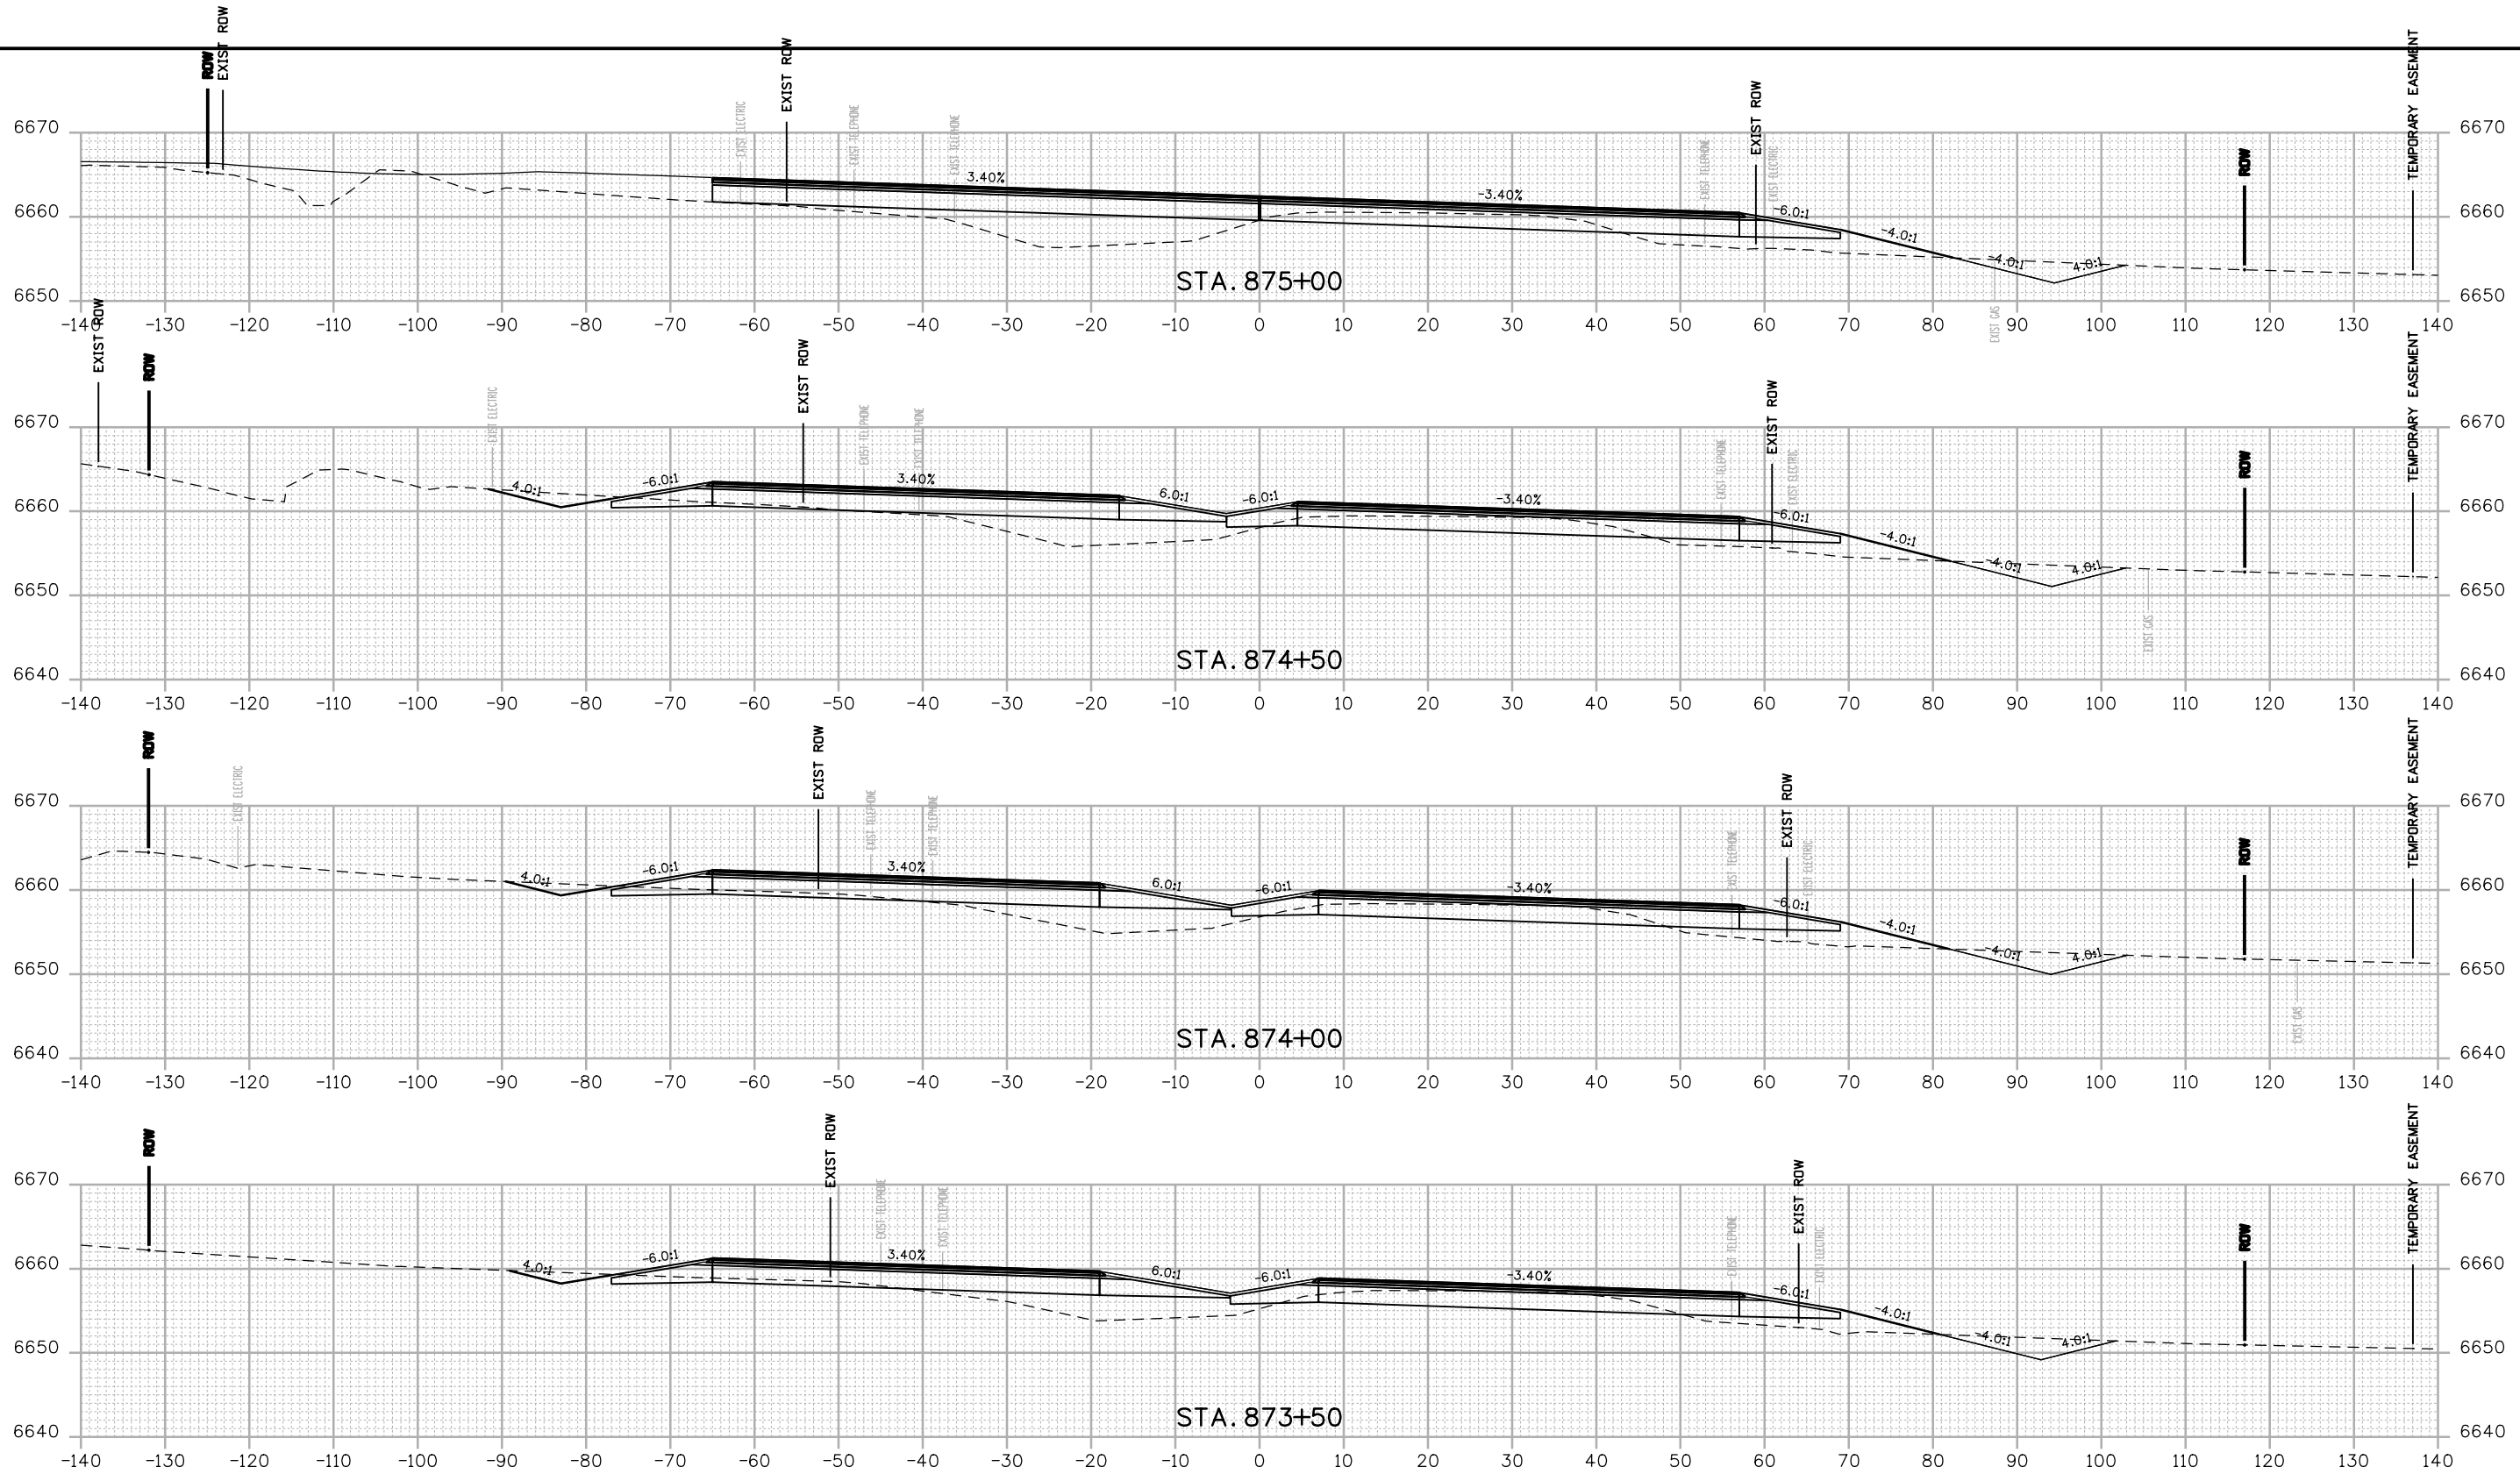

FINAL REFERENCE DESIGN PLANS
JUNE 10, 2019

Print Date: 2/15/2019
 File Name: 22420DES_Cross Sections 01.dgn
 Horiz. Scale: 1:20 Vert. Scale: As Noted

Sheet Revisions		
Date:	Comments	Init.

Colorado Department of Transportation

3803 North Main Avenue
 Durango, CO 81301
 Phone: 970-385-3620 FAX: 970-385-3635

Region 5 DRV

As Constructed

No Revisions:

Revised:

Void:

US 550 CROSS SECTIONS

Designer:	NZ	Structure	
Detailer:	NZ	Numbers	
Sheet Subset:	XSEC	Subset Sheets:	36 of 159

Project No./Code


NHPP 5501-029

22420

Sheet Number **236**



NZOLLER 9:19:28 AM p:\p\h\druscen01\Documents\5704\10000255\10110222\6.0_CAD_BIM\6.2_WIP\Design\Drawings\Cross_Sections\22420DES_Cross Sections 01.dgn

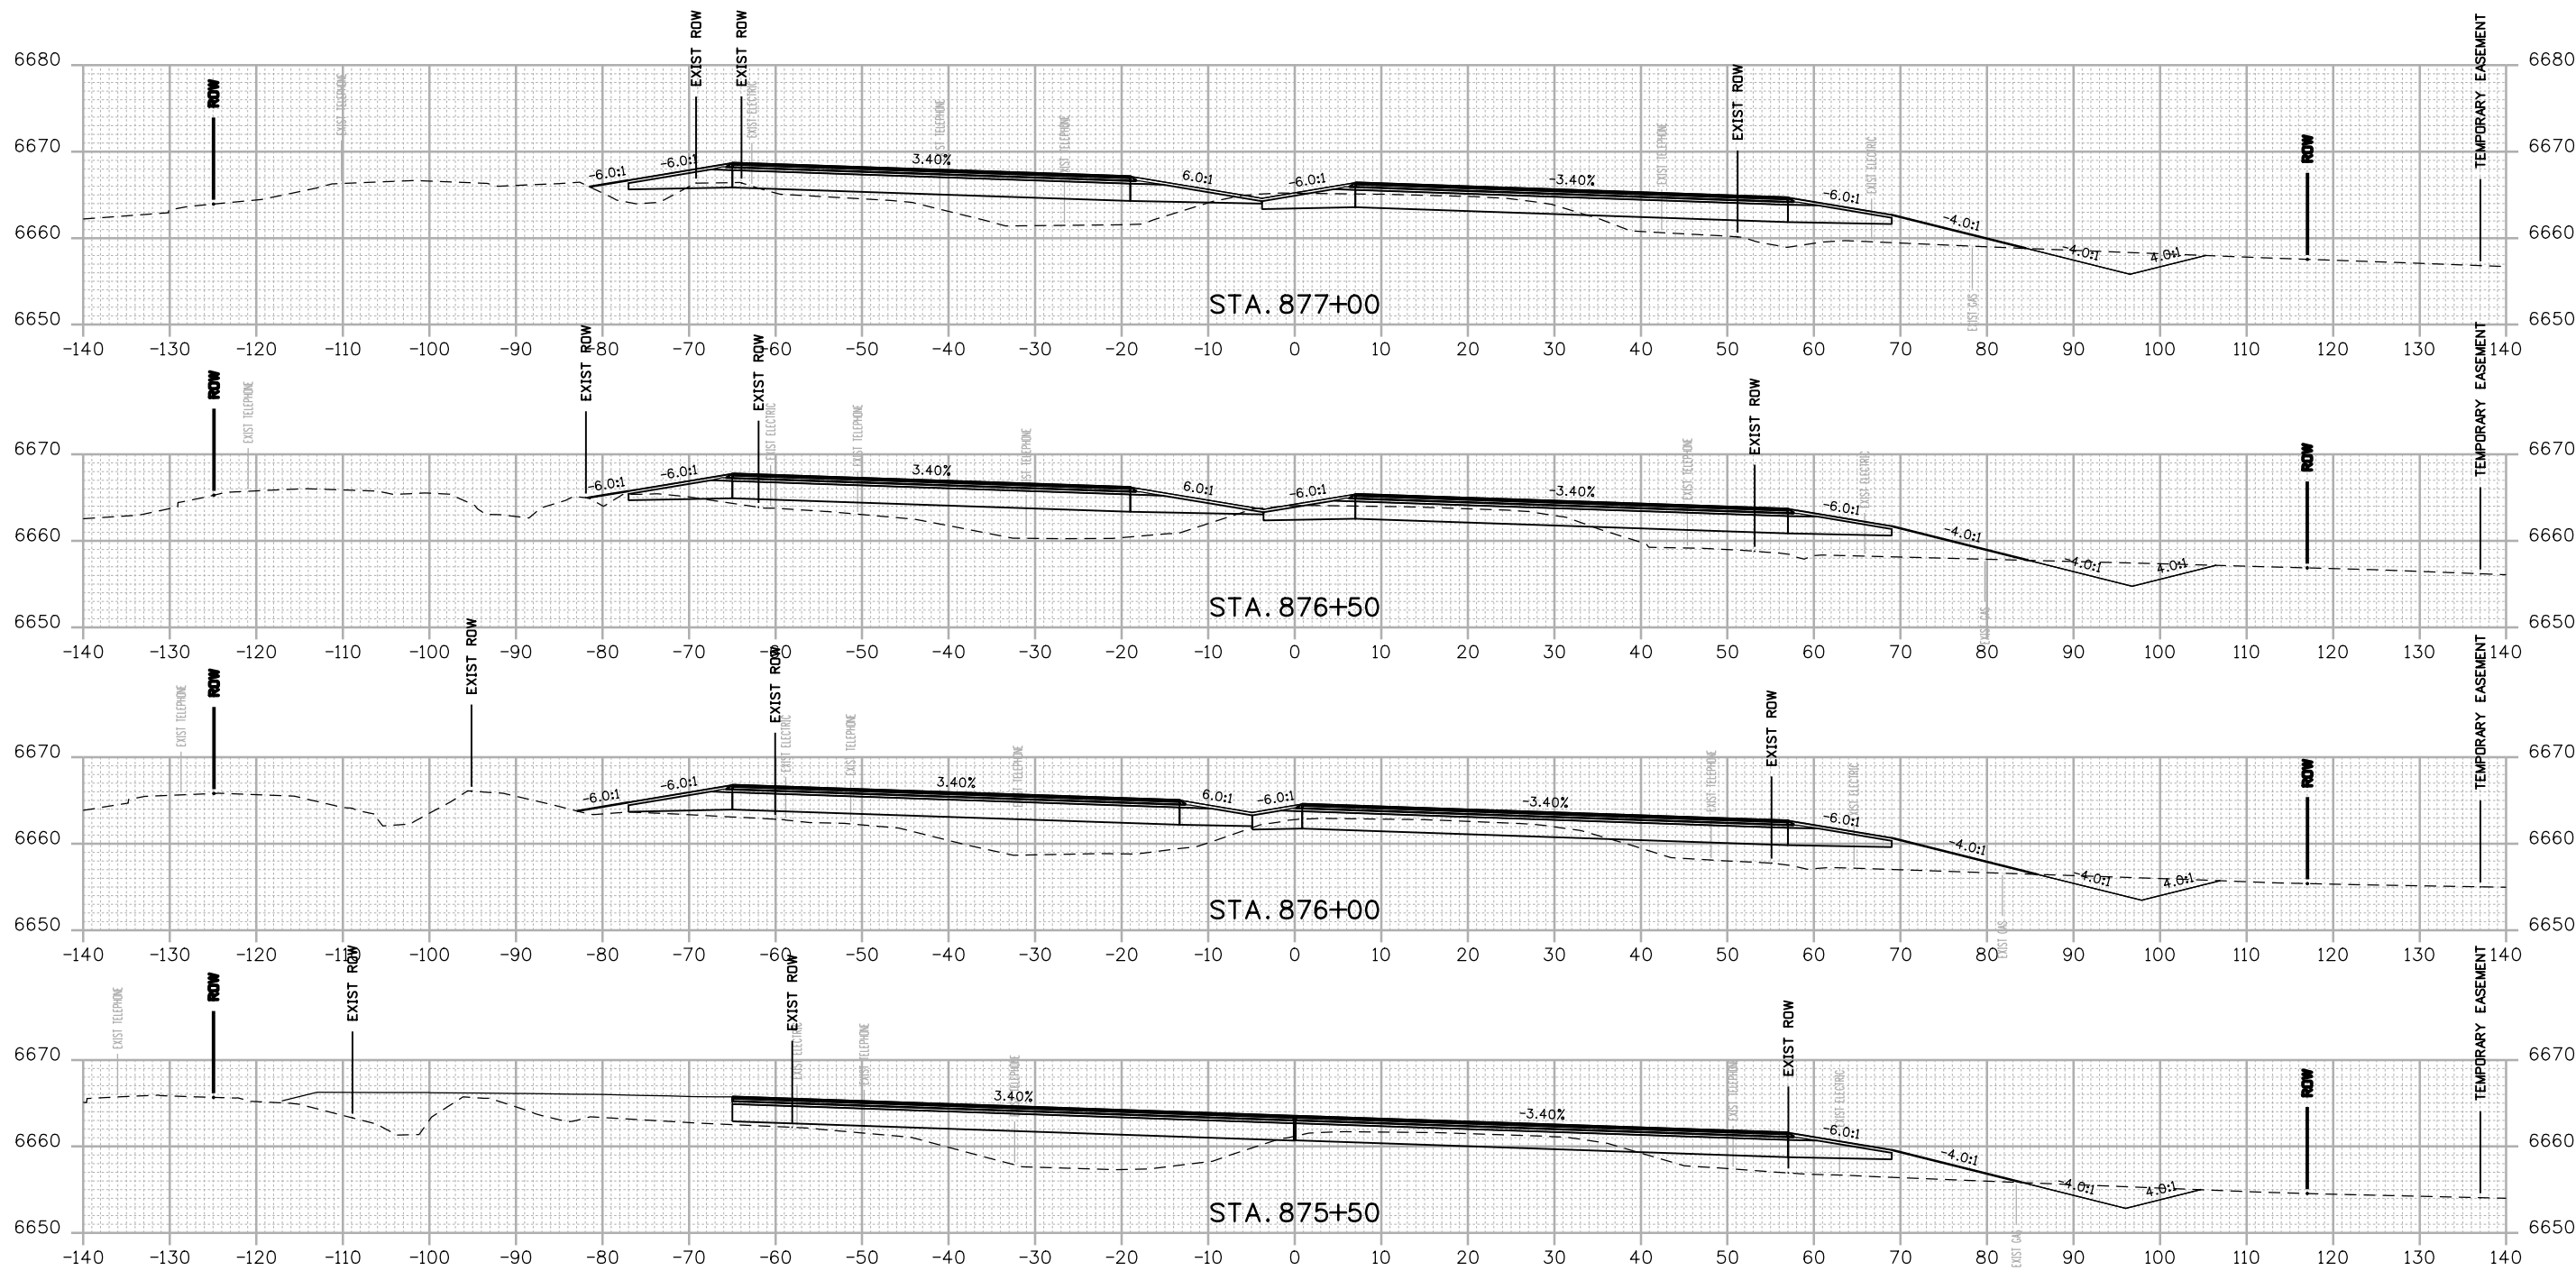

FINAL REFERENCE DESIGN PLANS
JUNE 10, 2019

Print Date: 2/15/2019
 File Name: 22420DES_Cross Sections 01.dgn
 Horiz. Scale: 1:20 Vert. Scale: As Noted

0000

Sheet Revisions		
Date:	Comments	Init.

Colorado Department of Transportation

 3803 North Main Avenue
 Durango, CO 81301
 Phone: 970-385-3620 FAX: 970-385-3635
Region 5 **DRV**




As Constructed
No Revisions:
Revised:
Void:

US 550 CROSS SECTIONS			
Designer:	NZ	Structure	
Detailer:	NZ	Numbers	
Sheet Subset:	XSEC	Subset Sheets:	37 of 159

Project No./Code
NHPP 5501-029
22420
Sheet Number 237


 1670 BROADWAY, SUITE 3400 DENVER, COLORADO 80202
 Phone: 303-764-1520 FAX: 303-860-7139

NZOLLER 9:19:29 AM pw:\p\h\druscen01\HDR_US_Central_01\Documents\5704\10000255\10110222\6.0_CAD_BIM\6.2_WIP_Design\Drawings\Cross_Sections\22420DES_Cross Sections 01.dgn

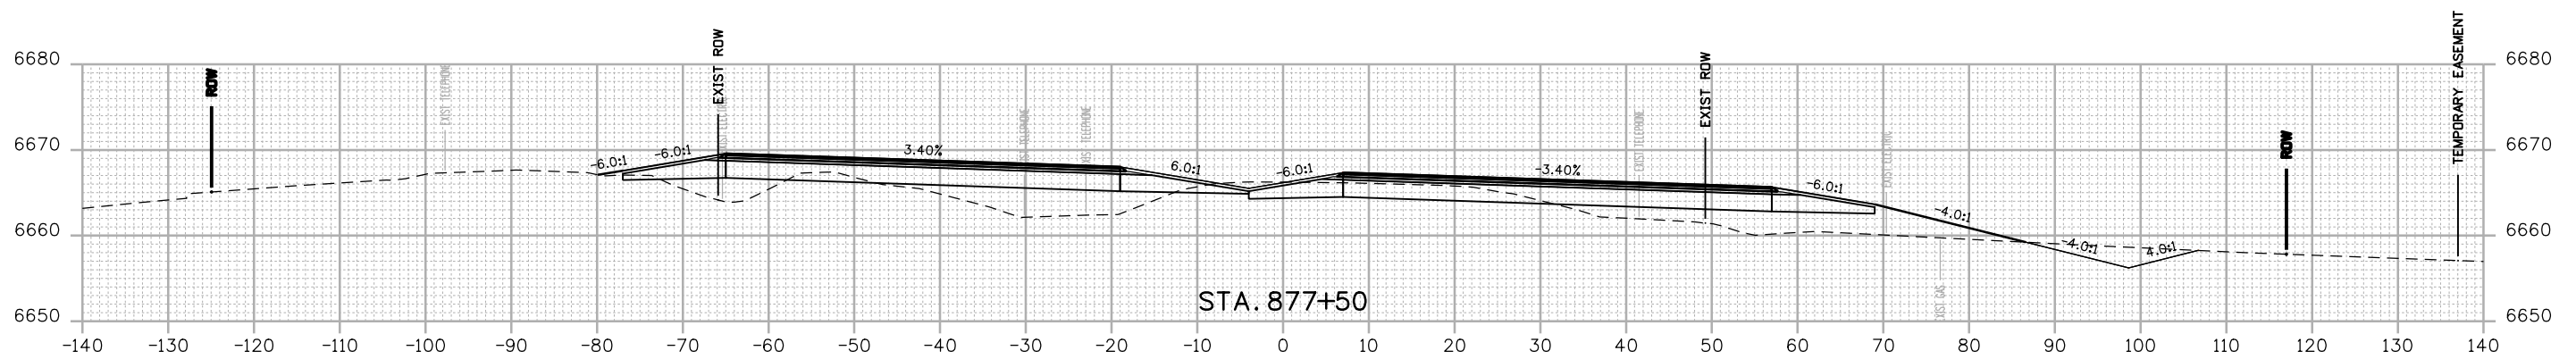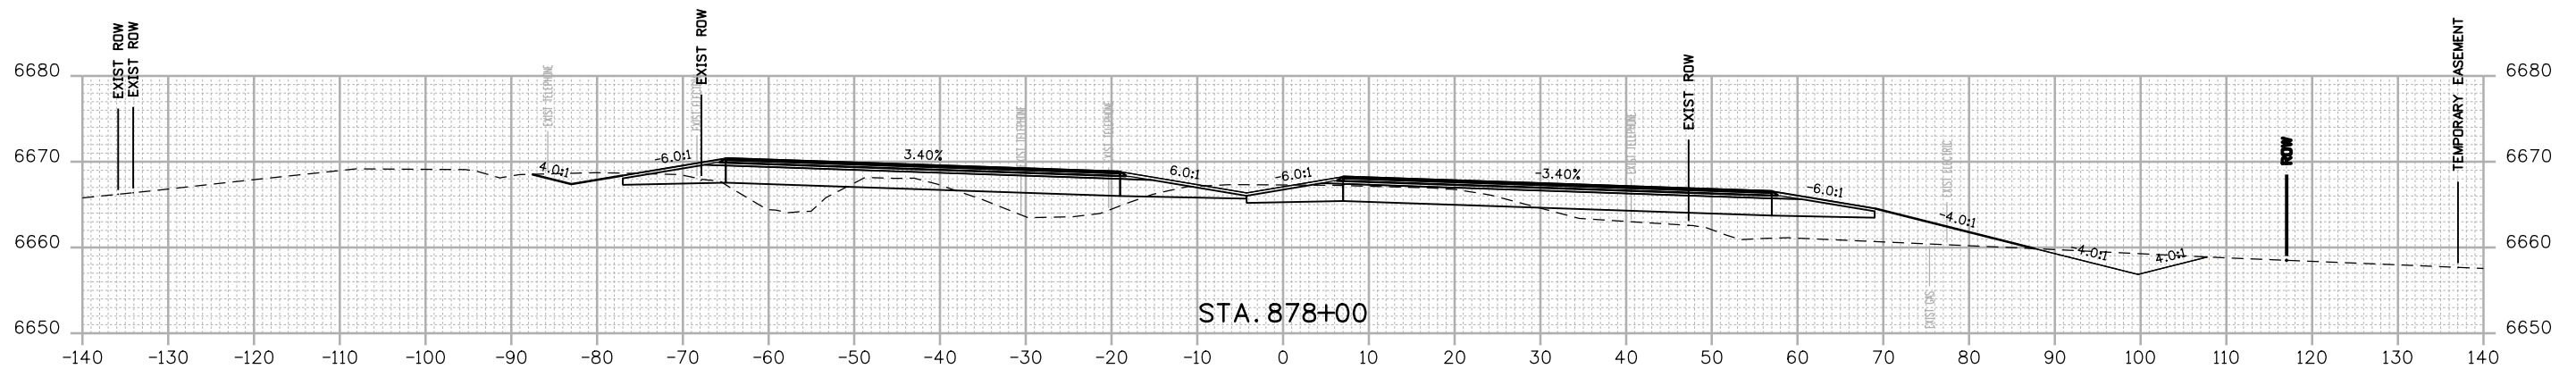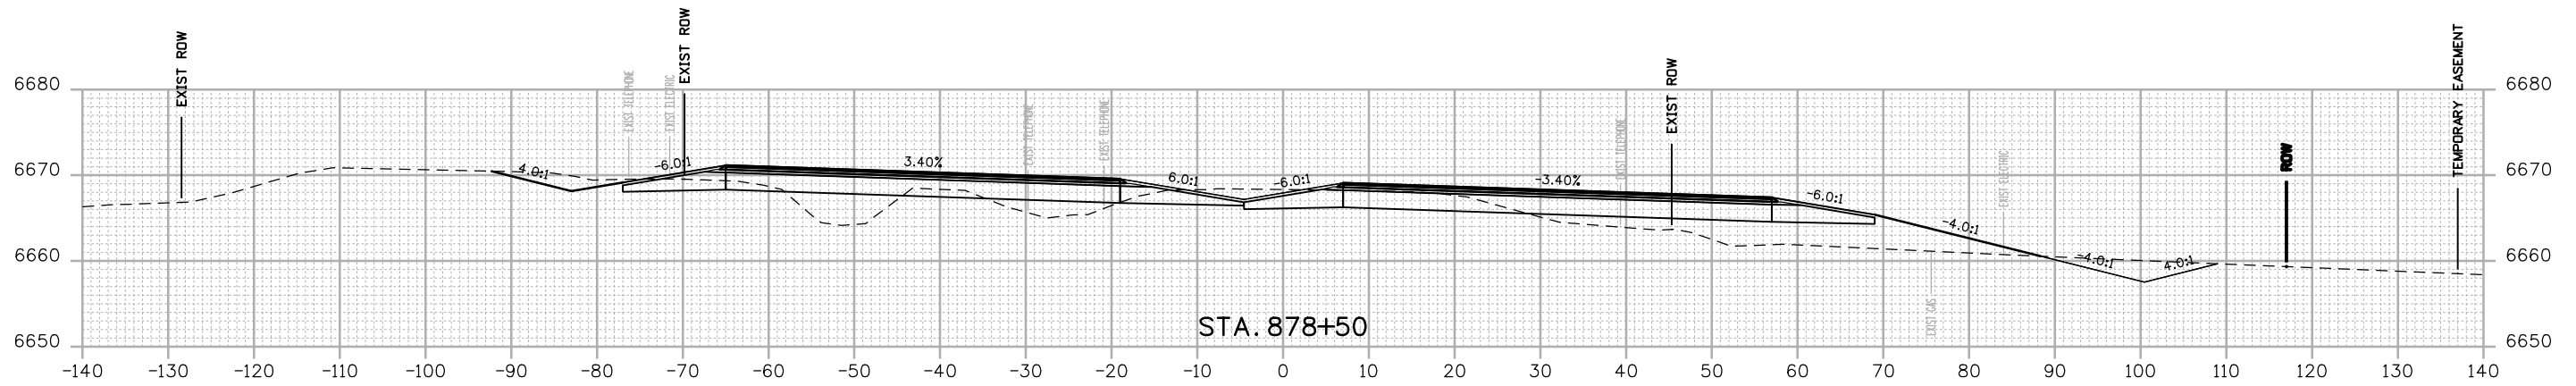

FINAL REFERENCE DESIGN PLANS
JUNE 10, 2019

Print Date: 2/15/2019
 File Name: 22420DES_Cross Sections 01.dgn
 Horiz. Scale: 1:20 Vert. Scale: As Noted

HDR 1670 BROADWAY, SUITE 3400 DENVER, COLORADO 80202
 Phone: 303-764-1520 FAX: 303-860-7139

Sheet Revisions		
Date:	Comments	Init.

Colorado Department of Transportation

Region 5

3803 North Main Avenue
 Durango, CO 81301
 Phone: 970-385-3620 FAX: 970-385-3635

DRV




As Constructed

No Revisions:
 Revised:
 Void:

US 550 CROSS SECTIONS			
Designer:	NZ	Structure	
Detailer:	NZ	Numbers	
Sheet Subset:	XSEC	Subset Sheets:	38 of 159

Project No./Code
NHPP 5501-029
22420
Sheet Number 238

NZOLLER 9:19:30 AM p:\p\hudsonscen01\HDR_US_Central_01\Documents\5704_10000255\10110222\6.0_CAD_BIM\6.2_WIP\Design\Drawings\Cross_Sections\22420DES_Cross Sections 01.dgn

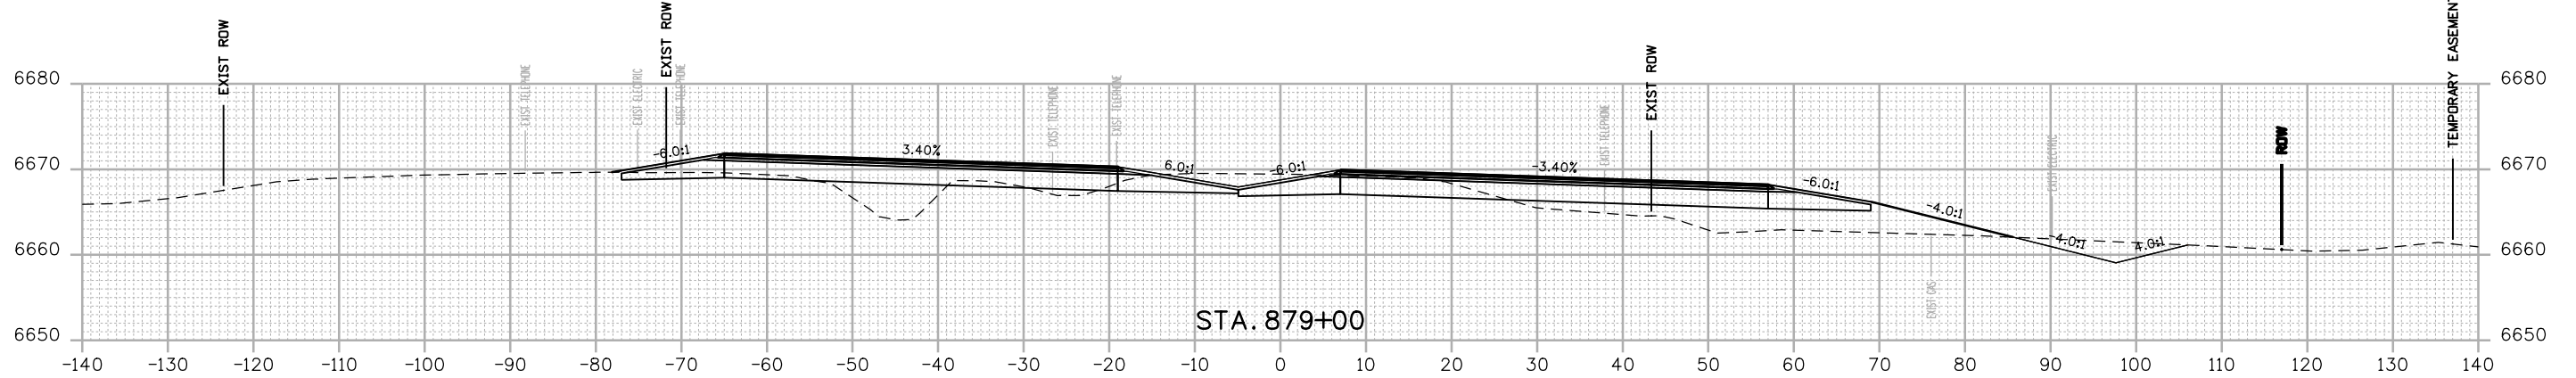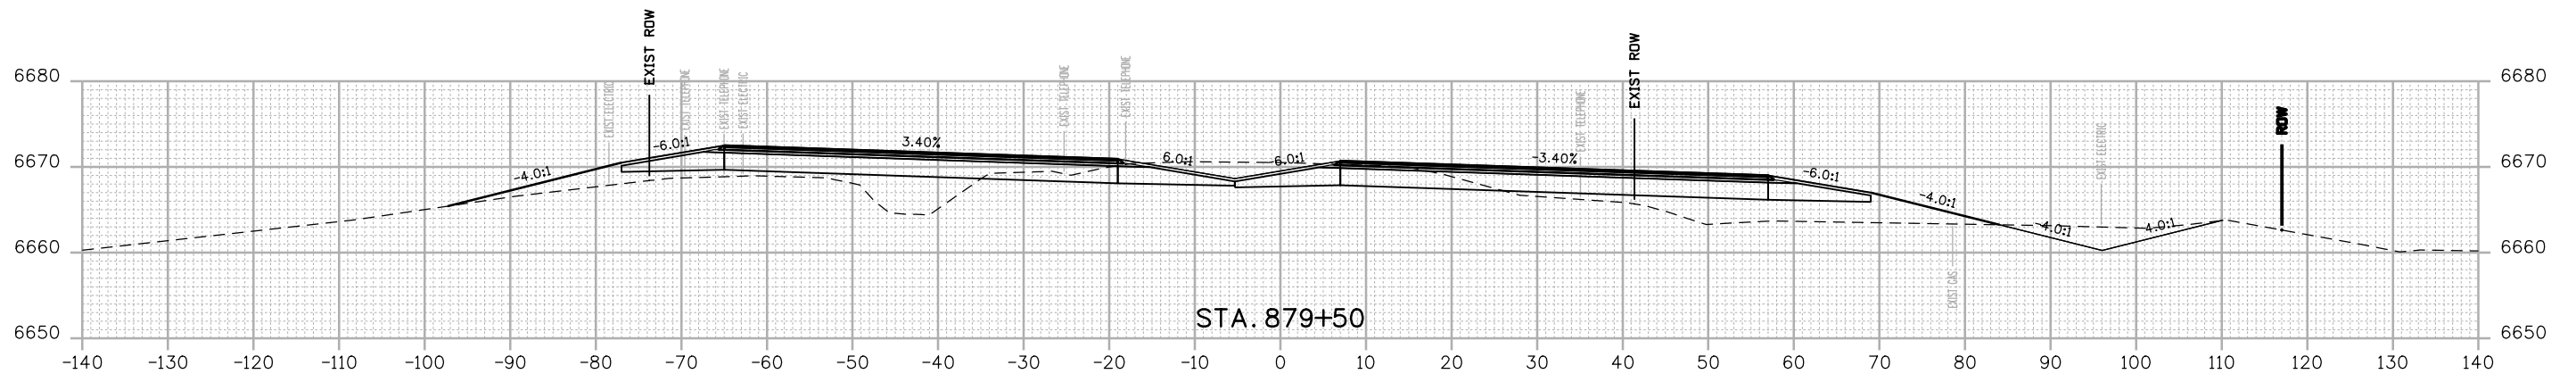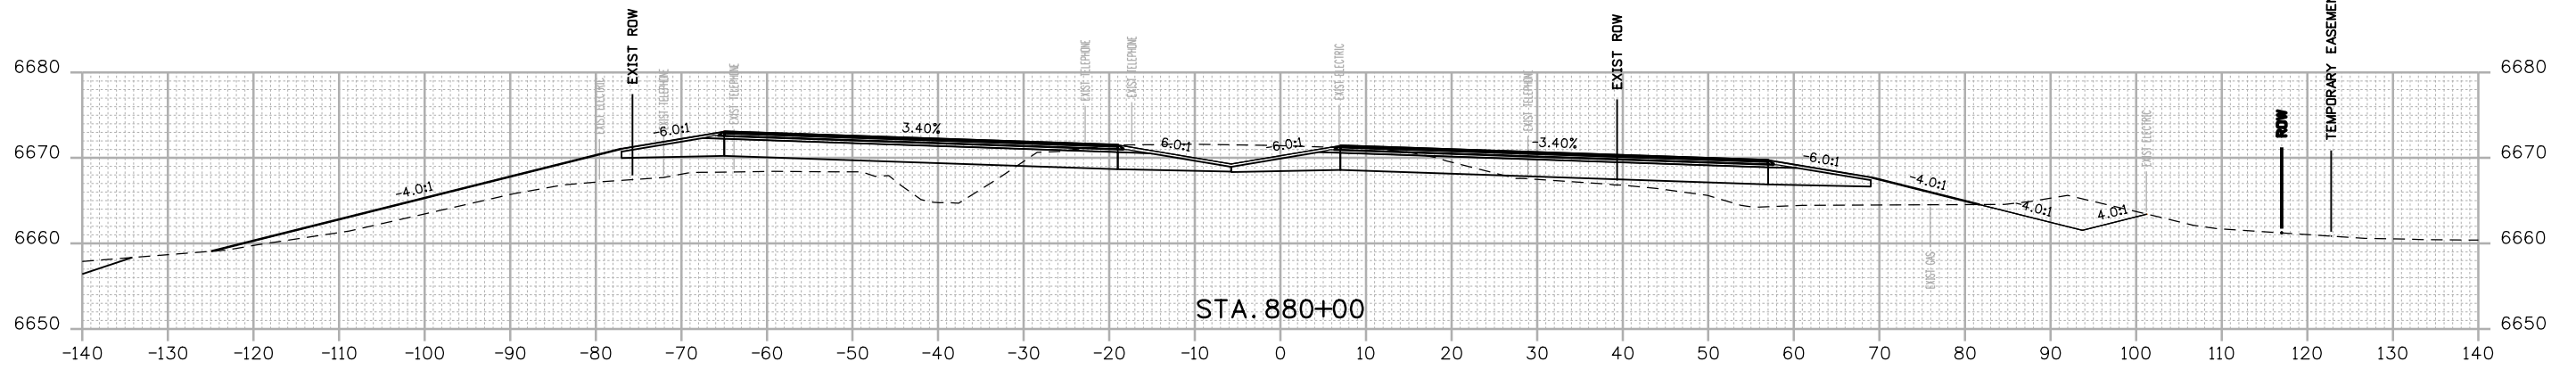

FINAL REFERENCE DESIGN PLANS
JUNE 10, 2019

Print Date: 2/15/2019
File Name: 22420DES_Cross Sections 01.dgn
Horiz. Scale: 1:20 Vert. Scale: As Noted

HDR
1670 BROADWAY, SUITE 3400 DENVER, COLORADO 80202
Phone: 303-764-1520 FAX: 303-860-7139

Sheet Revisions		
Date:	Comments	Init.

Colorado Department of Transportation
3803 North Main Avenue
Durango, CO 81301
Phone: 970-385-3620 FAX: 970-385-3635

Region 5 **DRV**

As Constructed
No Revisions:
Revised:
Void:





US 550 CROSS SECTIONS

Designer: NZ
Detailer: NZ
Sheet Subset: XSEC

Structure Numbers
Subset Sheets: 39 of 159

Project No./Code
NHPP 5501-029
22420
Sheet Number **239**

NZOLLER 9:19:31 AM p:\pwhdruscen01\HDR_US_Centra_01\Documents\5704\10000255\1010222\6.0_CAD_BIM\6.2_WIP_Design_Drawings\Cross_Sections\22420DES_Cross_Sections_01.dgn

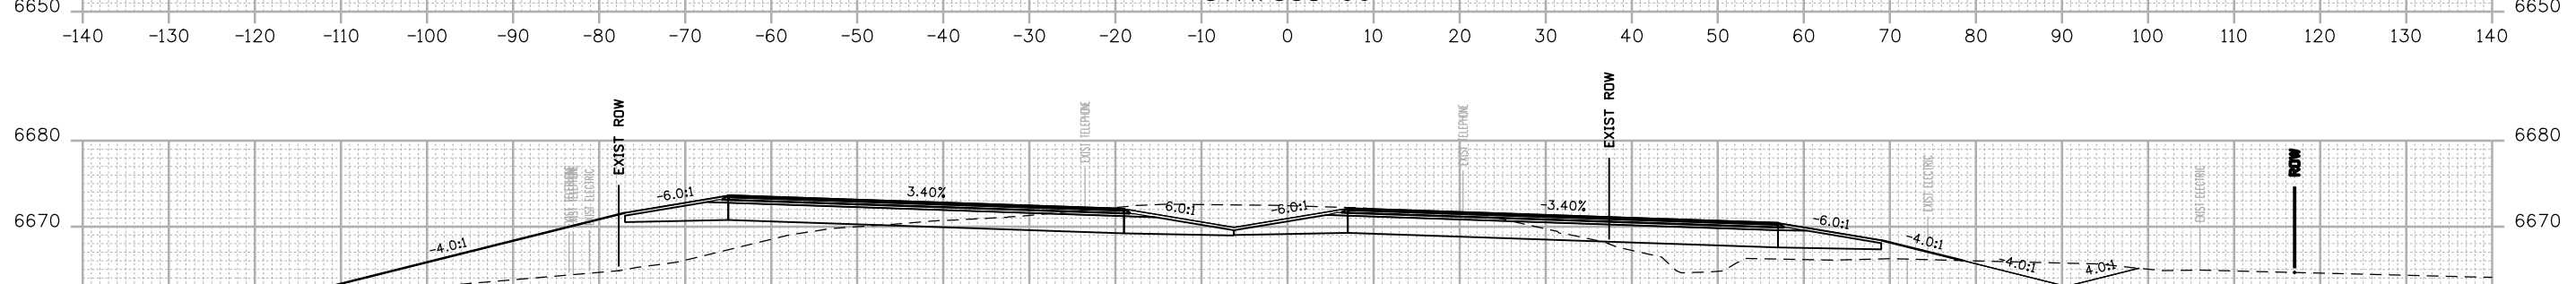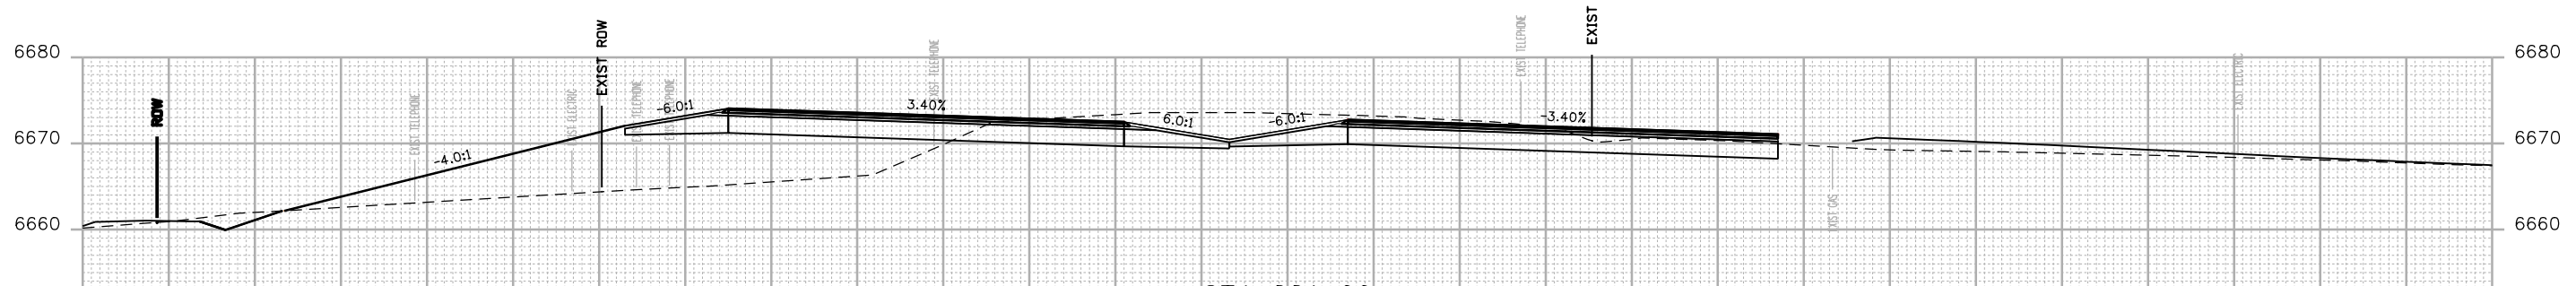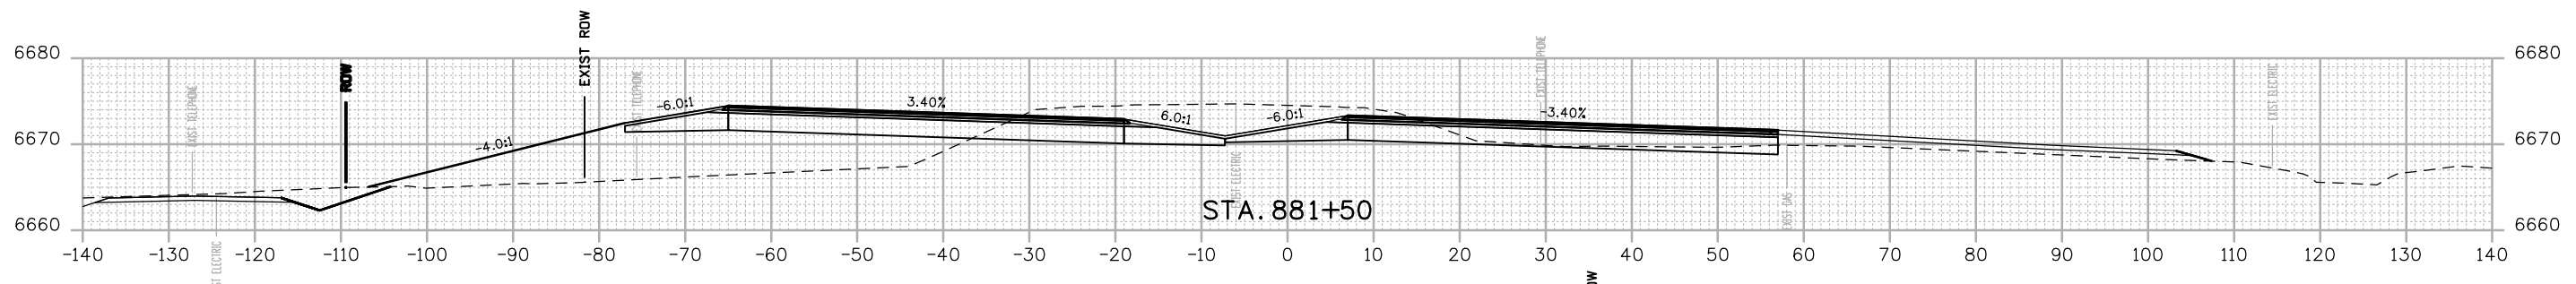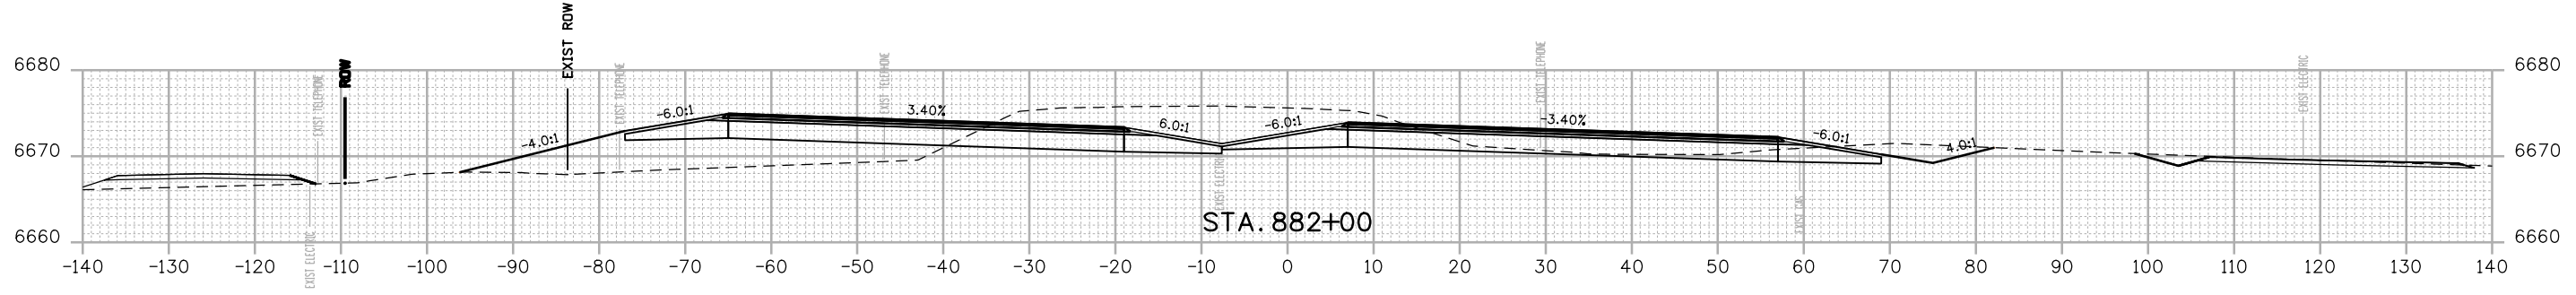


FINAL REFERENCE DESIGN PLANS
JUNE 10, 2019

Print Date: 2/15/2019
File Name: 22420DES_Cross Sections 01.dgn
Horiz. Scale: 1:20 Vert. Scale: As Noted

HDR 1670 BROADWAY, SUITE 3400 DENVER, COLORADO 80202
Phone: 303-764-1520 FAX: 303-860-7139

Sheet Revisions		
Date:	Comments	Init.

Colorado Department of Transportation



3803 North Main Avenue
Durango, CO 81301
Phone: 970-385-3620 FAX: 970-385-3635

Region 5 DRV

As Constructed

No Revisions:

Revised:

Void:

US 550 CROSS SECTIONS

Designer: NZ Structure Numbers

Detailer: NZ Structure Numbers

Sheet Subset: XSEC Subset Sheets: 40 of 159


Project No./Code

NHPP 5501-029

22420

Sheet Number 240

NZOLLER 9:19:32 AM p:\p\h\druscen01\HDR_US_Central_01\Documents\5704\10000255\10110222\6.0_CAD_BIM\6.2_WIP\Design\Drawings\Cross_Sections\22420DES_Cross_Sections_01.dgn

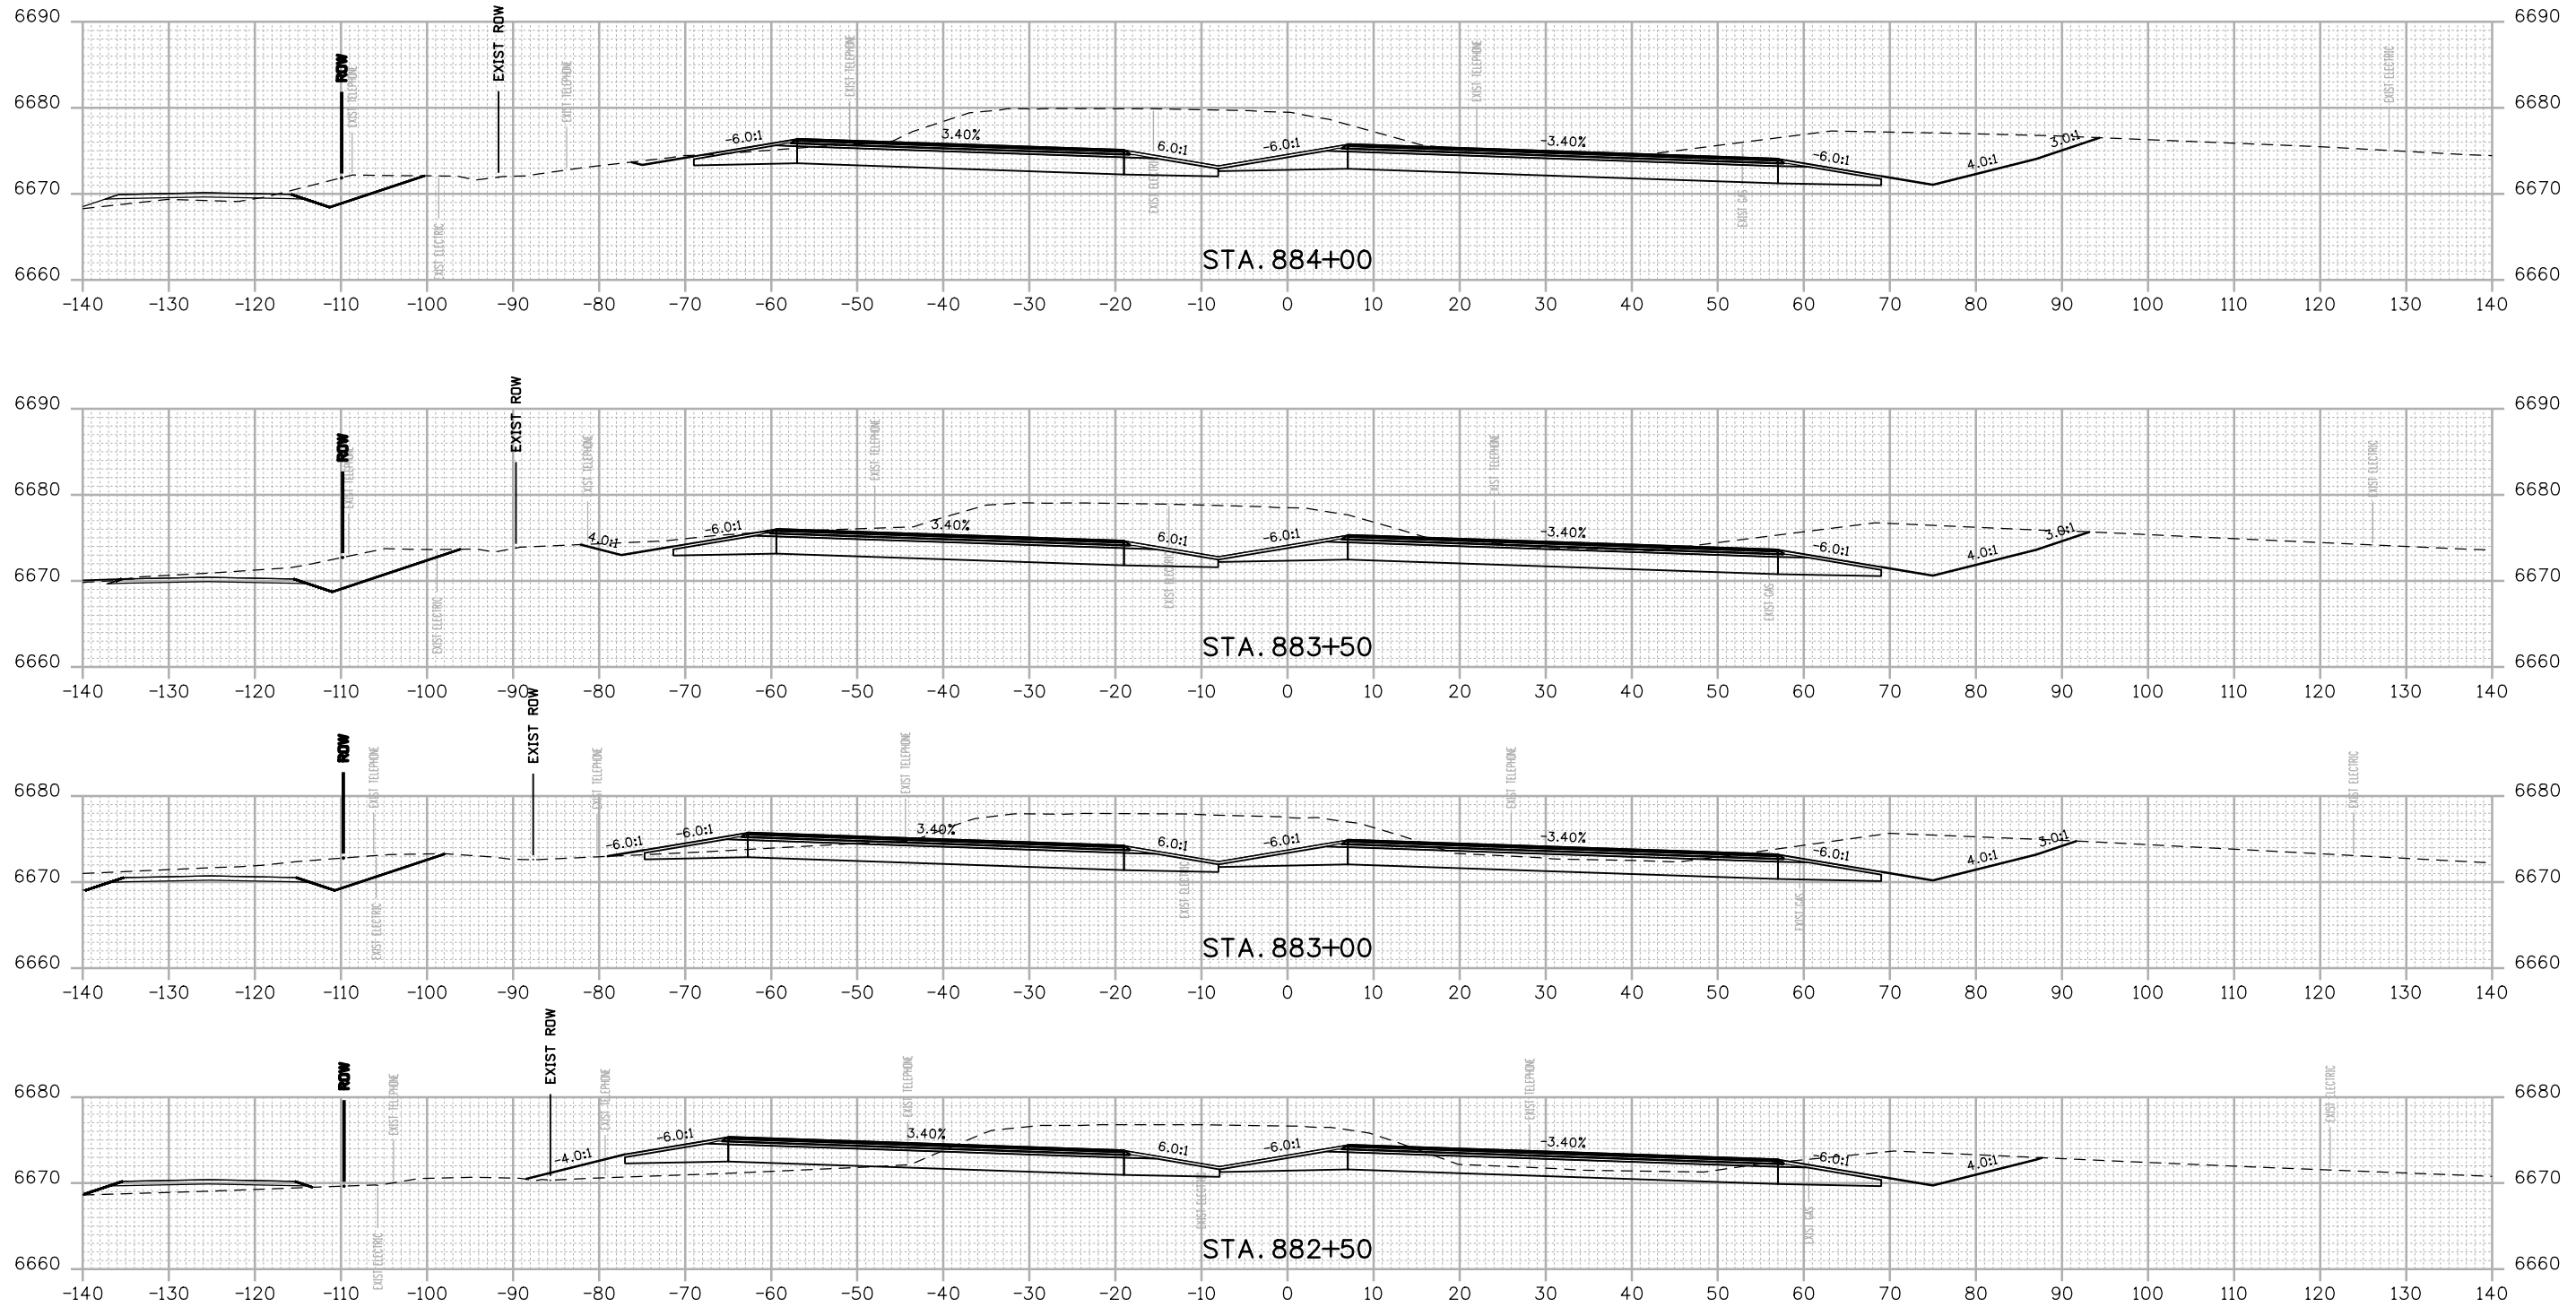

FINAL REFERENCE DESIGN PLANS
JUNE 10, 2019

Print Date: 2/15/2019
File Name: 22420DES_Cross Sections 01.dgn
Horiz. Scale: 1:20 Vert. Scale: As Noted

HDR 1670 BROADWAY, SUITE 3400 DENVER, COLORADO 80202
Phone: 303-764-1520 FAX: 303-860-7139

0000

Sheet Revisions		
Date:	Comments	Init.




Colorado Department of Transportation
3803 North Main Avenue
Durango, CO 81301
Phone: 970-385-3620 FAX: 970-385-3635
Region 5 **DRV**

As Constructed
No Revisions:
Revised:
Void:


US 550 CROSS SECTIONS
Designer: NZ
Detailer: NZ
Sheet Subset: XSEC
Structure Numbers:
Subset Sheets: 41 of 159

Project No./Code
NHPP 5501-029
22420
Sheet Number **241**

NZOLLER 9:19:33 AM p:\p\h\druscen01\HDR_US_Central_01\Documents\5704\10000255\10110222\6.0_CAD_BIM\6.2_WIP\Design\Drawings\Cross_Sections\22420DES_Cross Sections 01.dgn

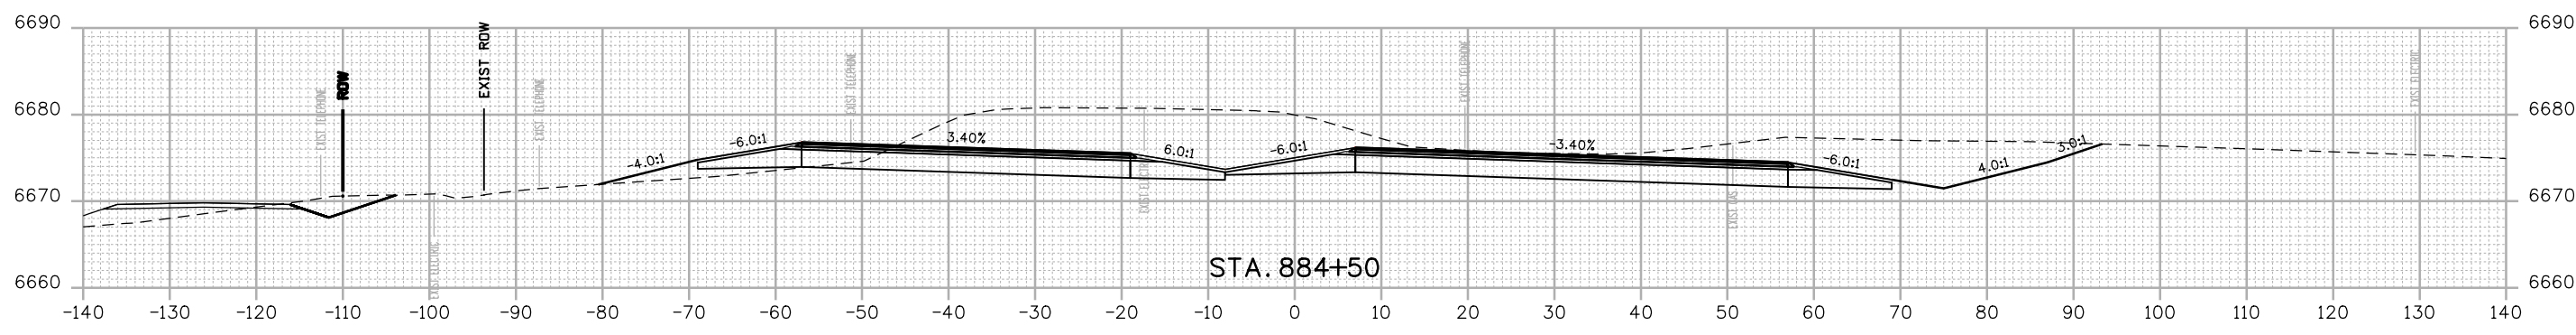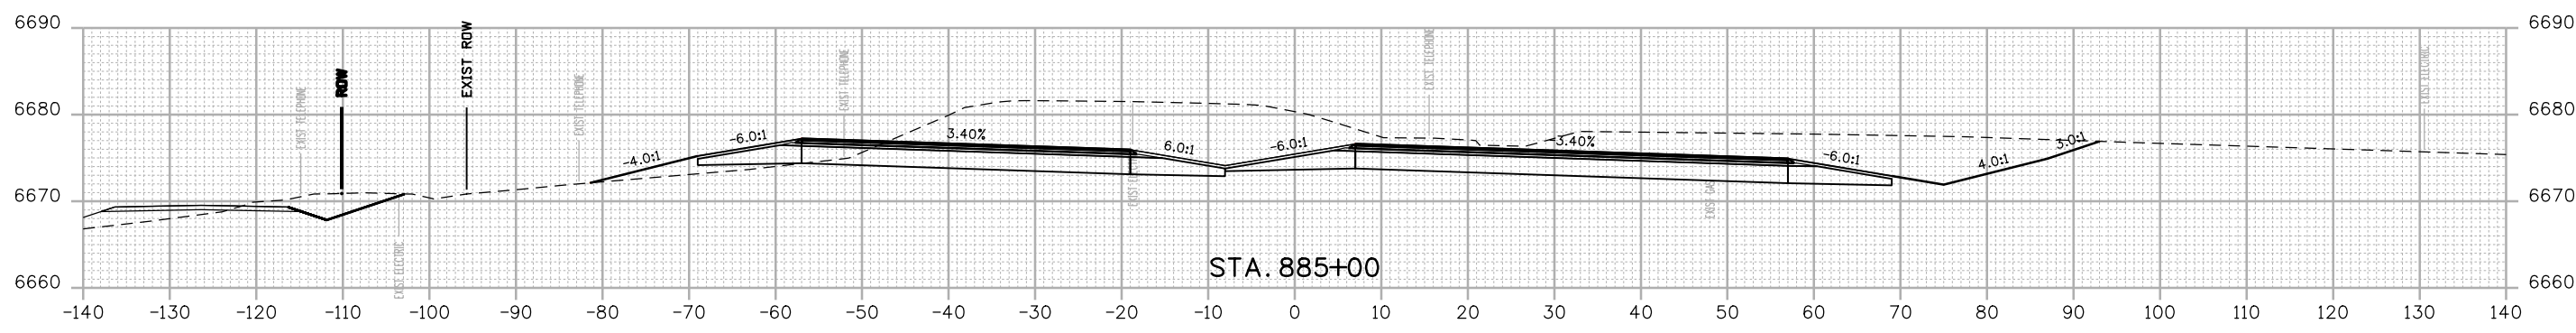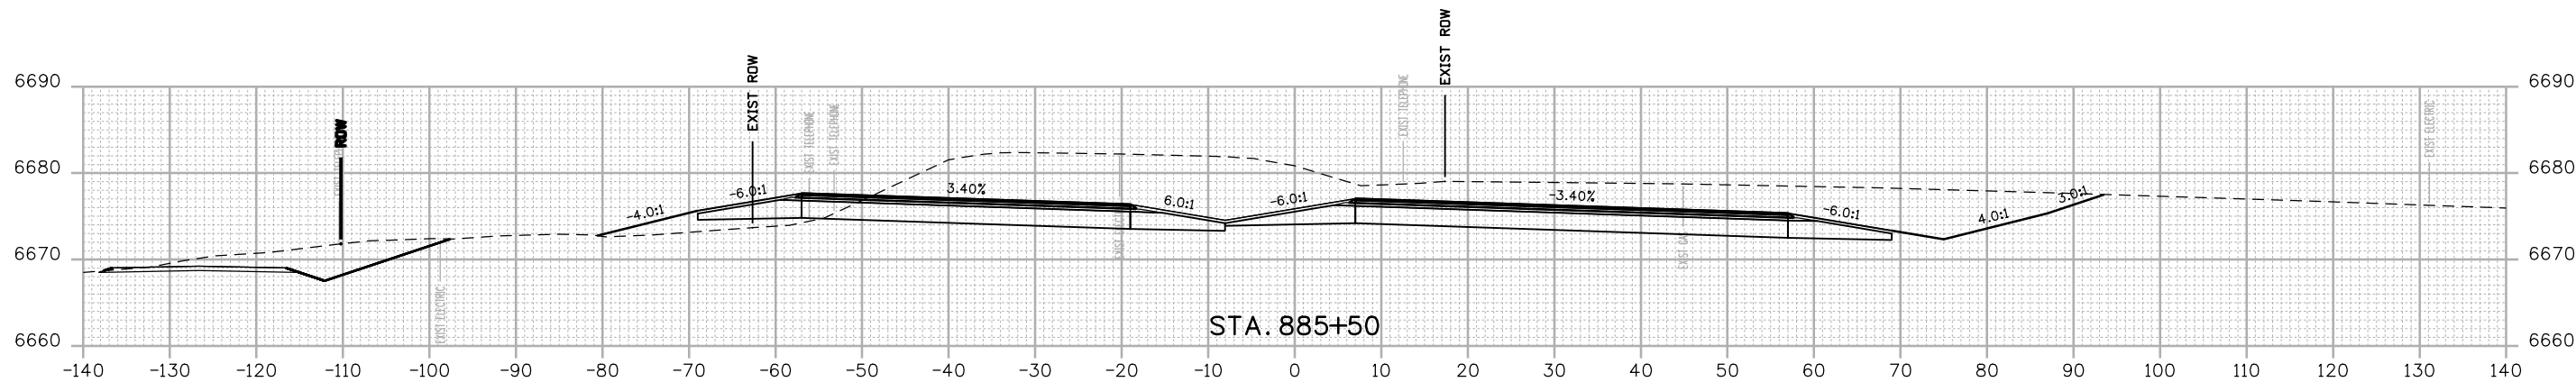

FINAL REFERENCE DESIGN PLANS
JUNE 10, 2019

Print Date: 2/15/2019
 File Name: 22420DES_Cross Sections 01.dgn
 Horiz. Scale: 1:20 Vert. Scale: As Noted

 1670 BROADWAY, SUITE 3400 DENVER, COLORADO 80202
 Phone: 303-764-1520 FAX: 303-860-7139

Sheet Revisions		
Date:	Comments	Init.

Colorado Department of Transportation





 3803 North Main Avenue
 Durango, CO 81301
 Phone: 970-385-3620 FAX: 970-385-3635
Region 5 **DRV**

As Constructed
 No Revisions:
 Revised:
 Void:

US 550 CROSS SECTIONS			
Designer:	NZ	Structure	
Detailer:	NZ	Numbers	
Sheet Subset:	XSEC	Subset Sheets:	42 of 159


Project No./Code
 NHPP 5501-029
 22420
Sheet Number 242

NZOLLER 9:19:34 AM p:\p\pwhruscen01\HDR_US_Central_01\Documents\5704_10000255\10110222\6.0_CAD_BIM\6.2_WIP\Design\Drawings\Cross_Sections\22420DES_Cross Sections 01.dgn

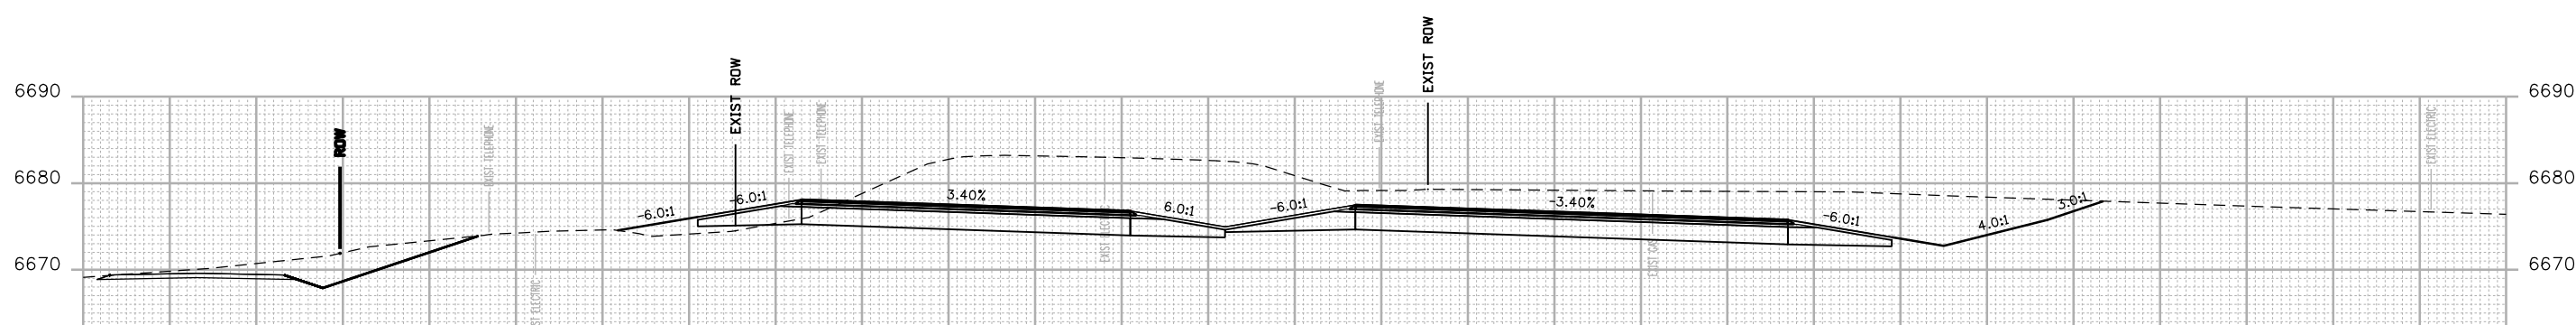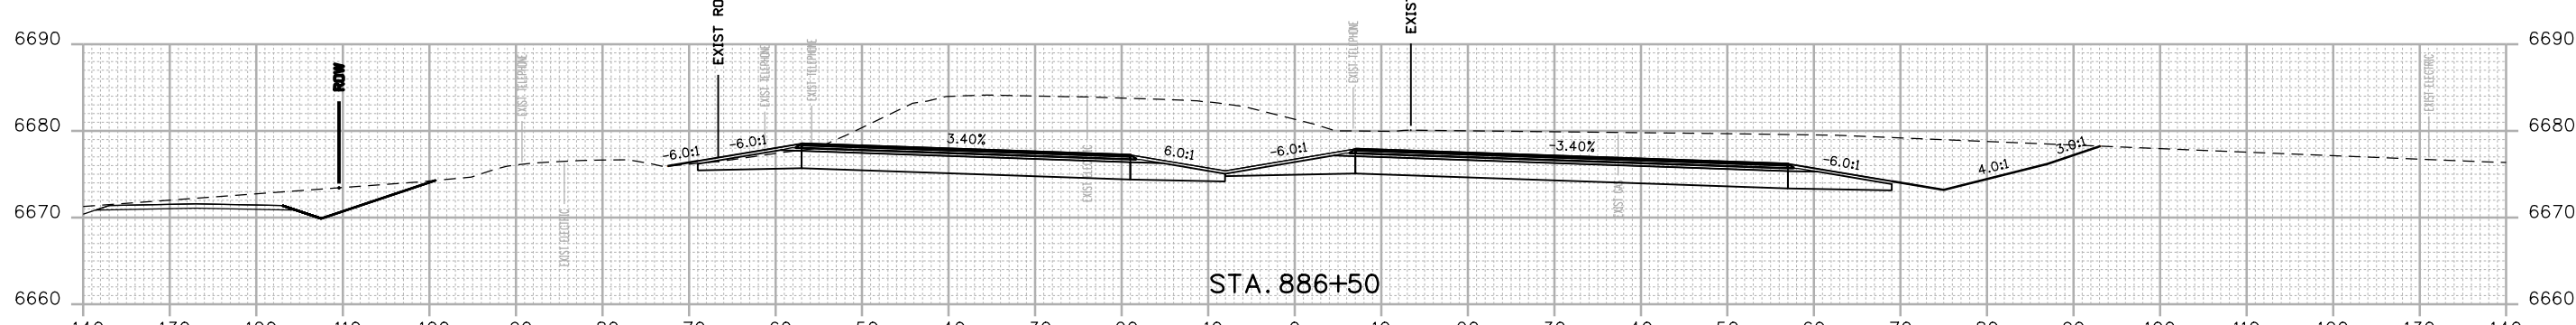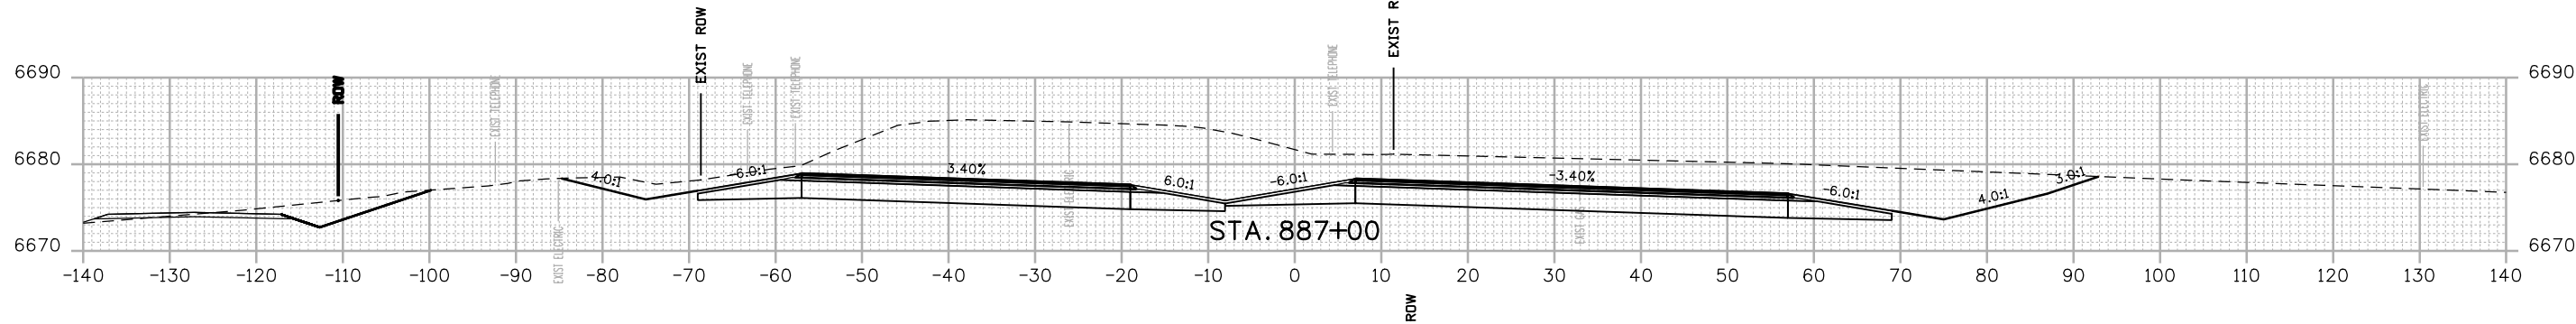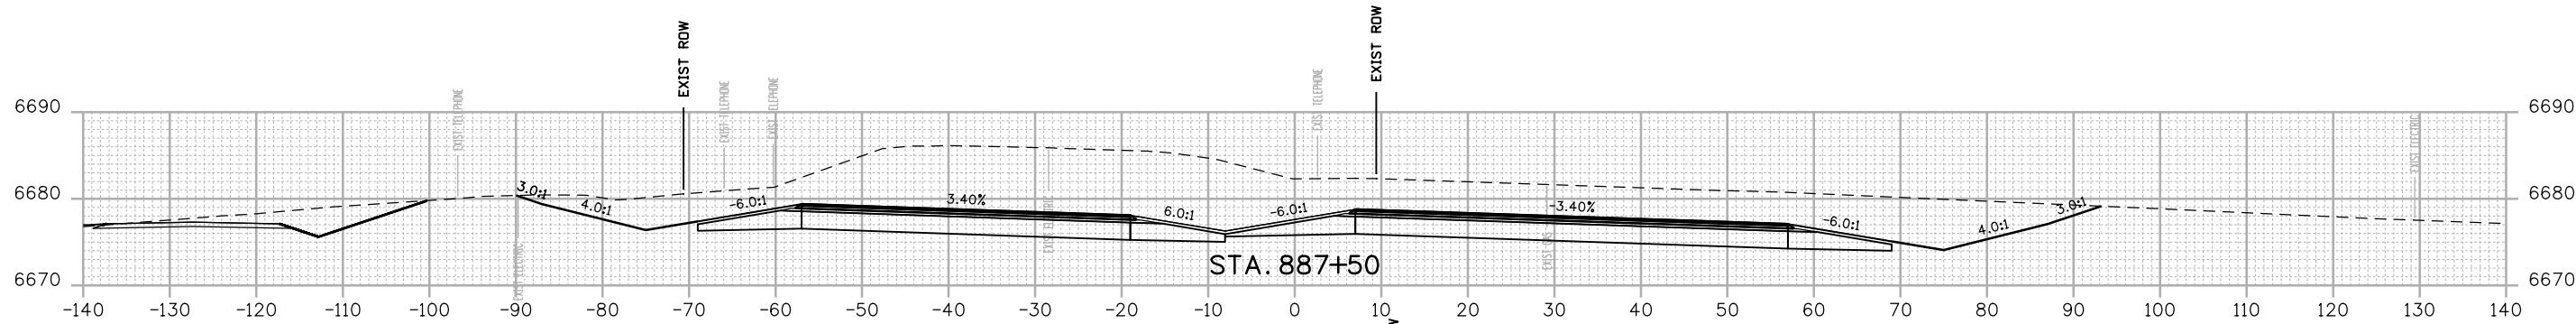

FINAL REFERENCE DESIGN PLANS
 JUNE 10, 2019

Print Date: 2/15/2019
 File Name: 22420DES_Cross Sections 01.dgn
 Horiz. Scale: 1:20 Vert. Scale: As Noted



1670 BROADWAY, SUITE 3400 DENVER, COLORADO 80202
 Phone: 303-764-1520 FAX: 303-860-7139

Sheet Revisions		
Date:	Comments	Init.

Colorado Department of Transportation





 3803 North Main Avenue
 Durango, CO 81301
 Phone: 970-385-3620 FAX: 970-385-3635
Region 5 **DRV**

As Constructed	
No Revisions:	
Revised:	
Void:	


US 550 CROSS SECTIONS			
Designer:	NZ	Structure	
Detailer:	NZ	Numbers	
Sheet Subset:	XSEC	Subset Sheets:	43 of 159

Project No./Code	
NHPP 5501-029	
22420	
Sheet Number	243

NZOLLER 9:19:35 AM p:\p\ndruscen01\HDR_US_Central_01\Documents\5704\10000255\10110222\6.0_CAD_BIM\6.2_WIP\Design\Drawings\Cross_Sections\22420DES_Cross Sections 01.dgn

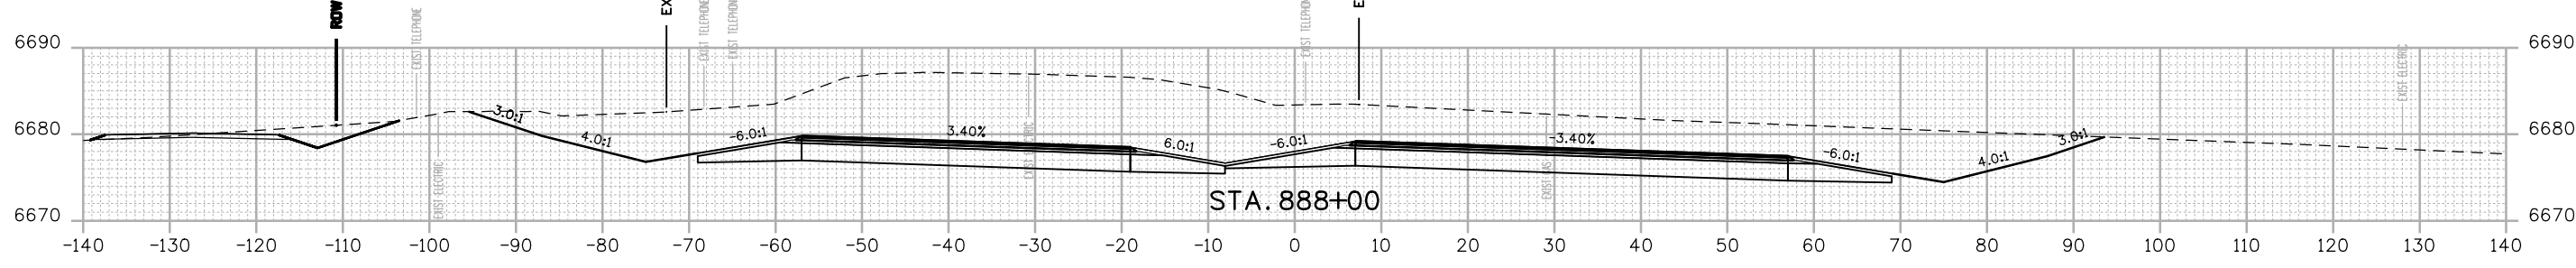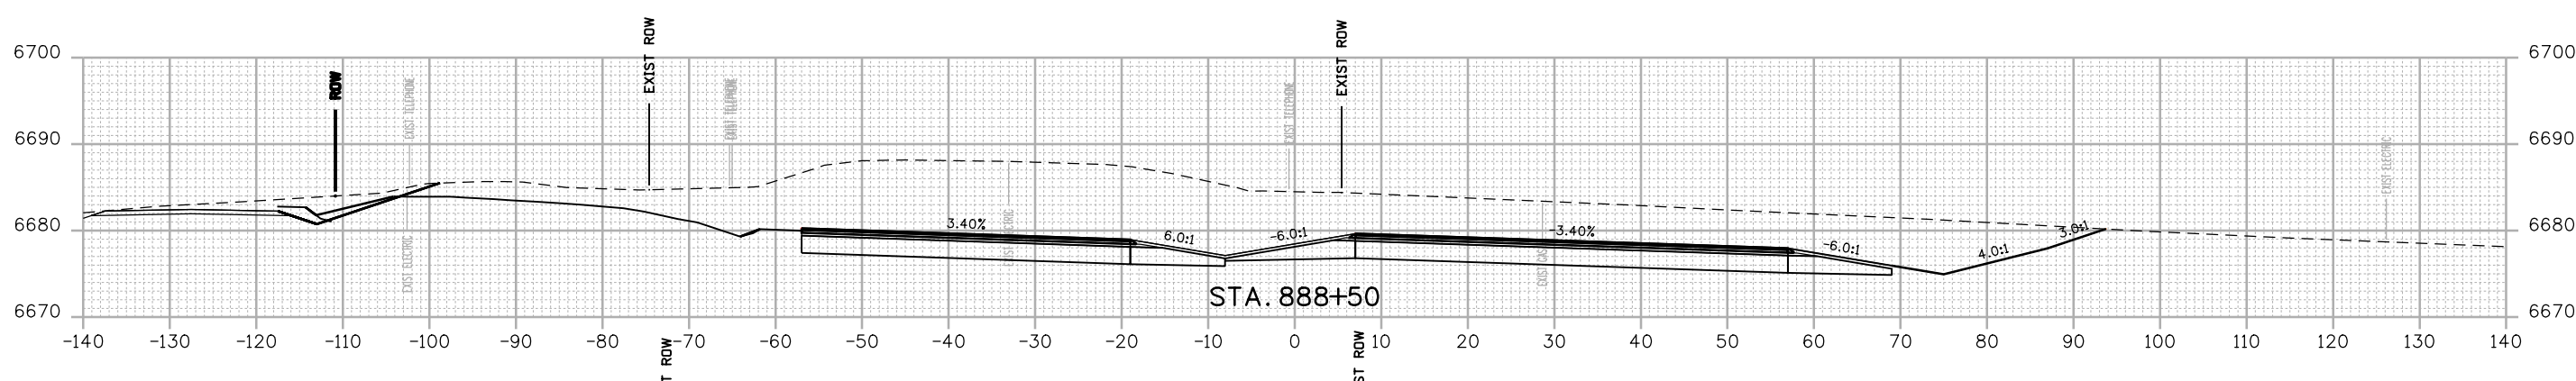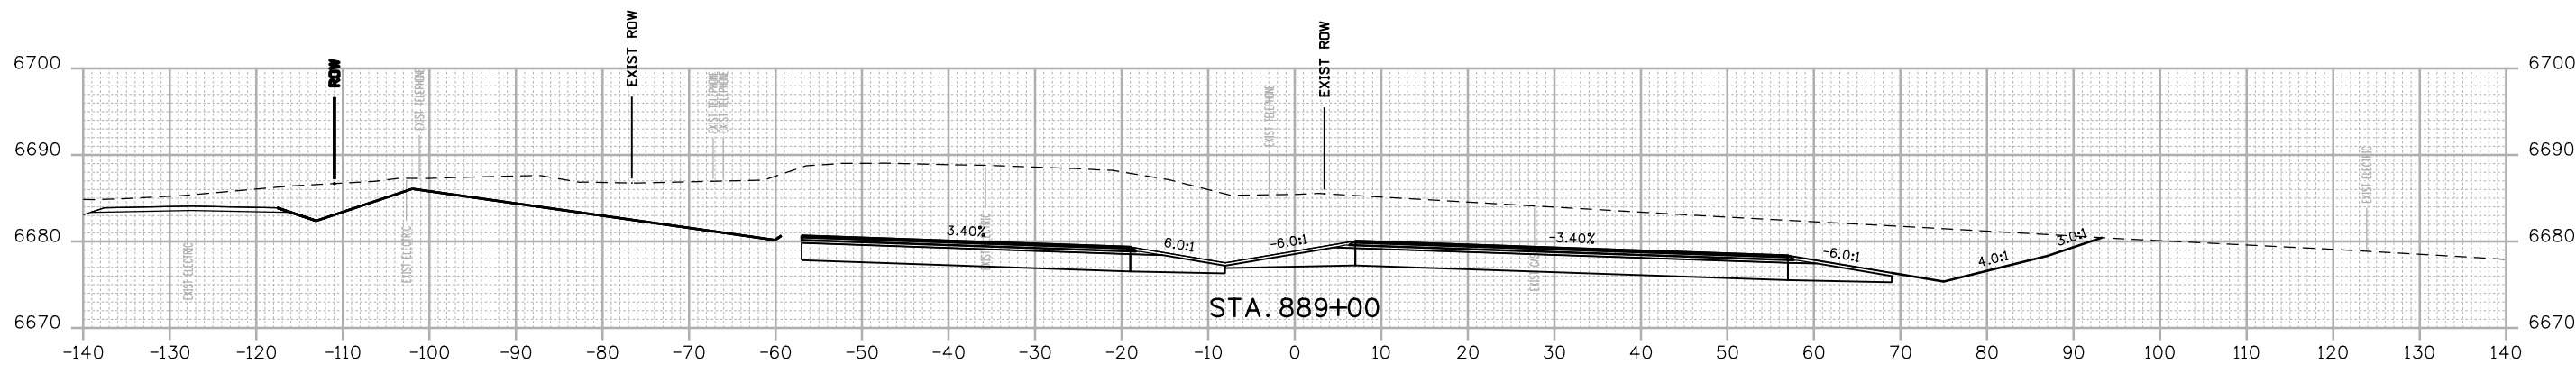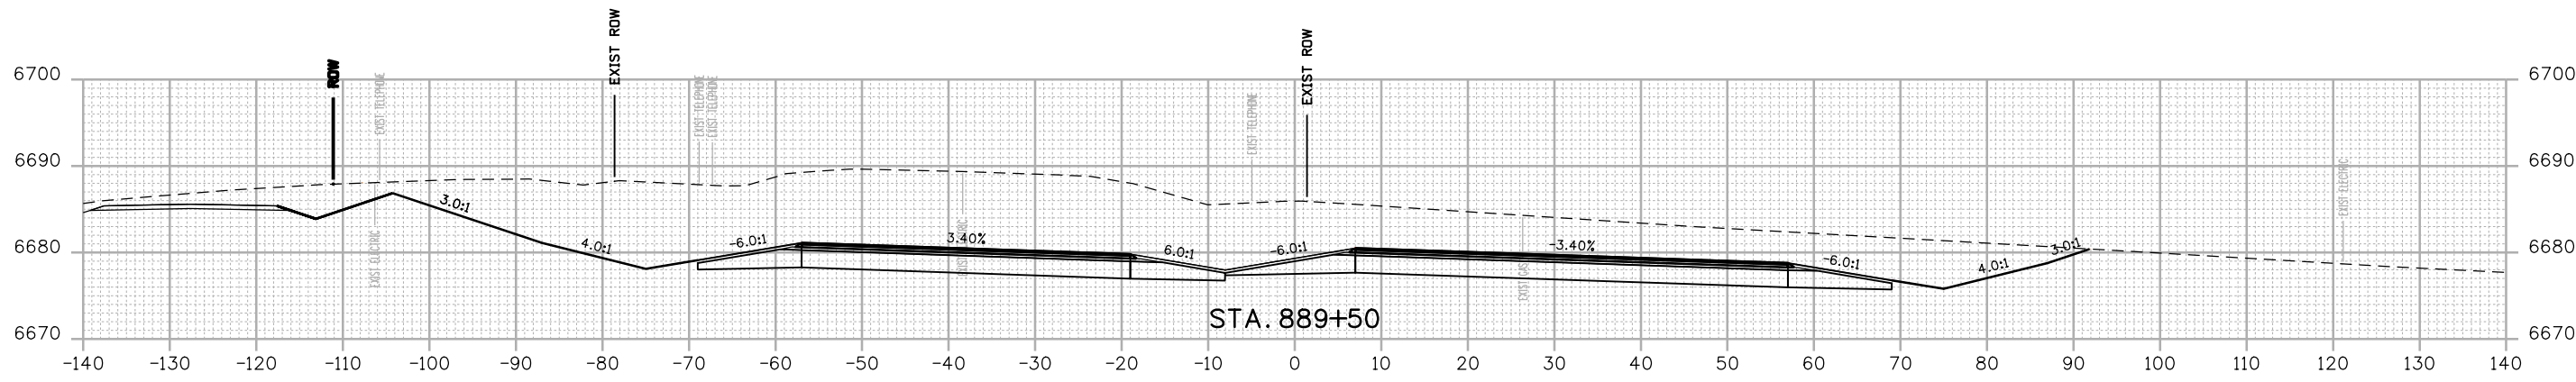

FINAL REFERENCE DESIGN PLANS
JUNE 10, 2019

Print Date: 2/15/2019
 File Name: 22420DES_Cross Sections 01.dgn
 Horiz. Scale: 1:20 Vert. Scale: As Noted

 1670 BROADWAY, SUITE 3400 DENVER, COLORADO 80202
 Phone: 303-764-1520 FAX: 303-860-7139

Sheet Revisions		
Date:	Comments	Init.



Colorado Department of Transportation
 3803 North Main Avenue
 Durango, CO 81301
 Phone: 970-385-3620 FAX: 970-385-3635
Region 5 **DRV**

As Constructed
 No Revisions:
 Revised:
 Void:

US 550 CROSS SECTIONS
 Designer: NZ Structure Numbers:
 Detailer: NZ
 Sheet Subset: XSEC Subset Sheets: 44 of 159

Project No./Code
 NHPP 5501-029
 22420
 Sheet Number **244**

NZOLLER 9:19:36 AM pw:\p\h\driscen01\HDR_US_Central_01\Documents\5704\10000255\10110222\6.0_CAD_BIM\6.2_WIP_Design\Drawings\Cross_Sections\22420DES_Cross Sections 01.dgn

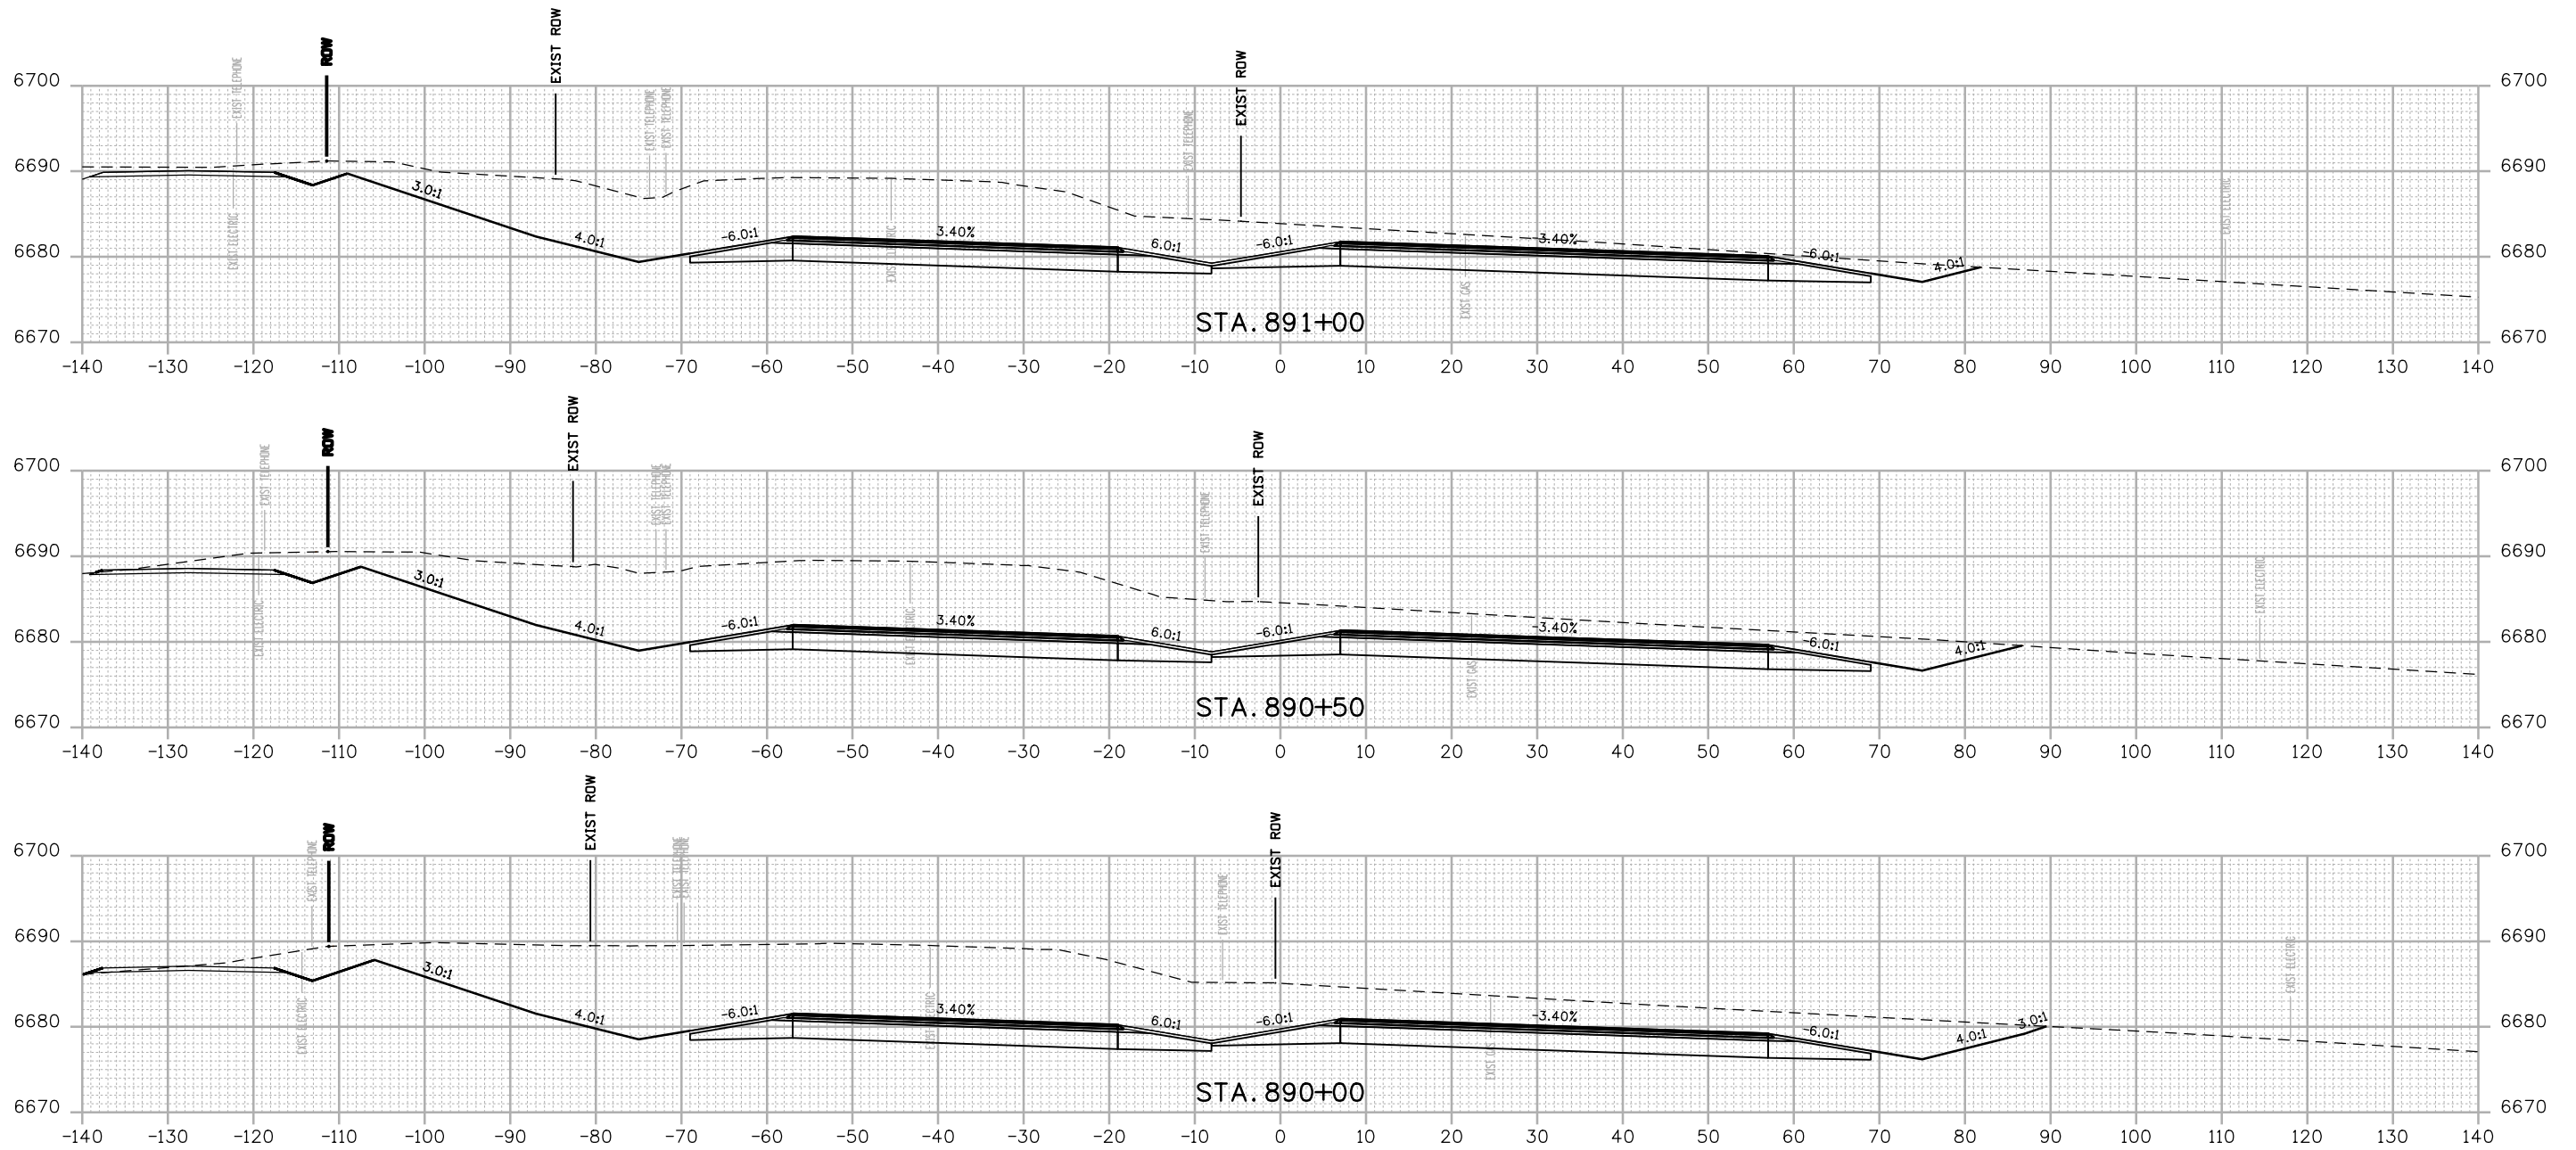

FINAL REFERENCE DESIGN PLANS
JUNE 10, 2019

Print Date: 2/15/2019
File Name: 22420DES_Cross Sections 01.dgn
Horiz. Scale: 1:20 Vert. Scale: As Noted

HDR 1670 BROADWAY, SUITE 3400 DENVER, COLORADO 80202
Phone: 303-764-1520 FAX: 303-860-7139

Sheet Revisions		
Date:	Comments	Init.

Colorado Department of Transportation

CDOT

3803 North Main Avenue
Durango, CO 81301
Phone: 970-385-3620 FAX: 970-385-3635

CO **CDOT** **5**

Region 5 **DRV**

As Constructed

No Revisions:

Revised:

Void:

US 550 CROSS SECTIONS

Designer: NZ Structure Numbers
Detailer: NZ
Sheet Subset: XSEC Subset Sheets: 45 of 159


Project No./Code

NHPP 5501-029

22420

Sheet Number **245**

NZOLLER 9:19:36 AM pw:\\pwhruscen01\HDR_US_Central_01\Documents\5704\10000255\10110222\6.0_CAD_BIM\6.2_WIP\Design\Drawings\Cross_Sections\22420DES_Cross Sections 01.dgn

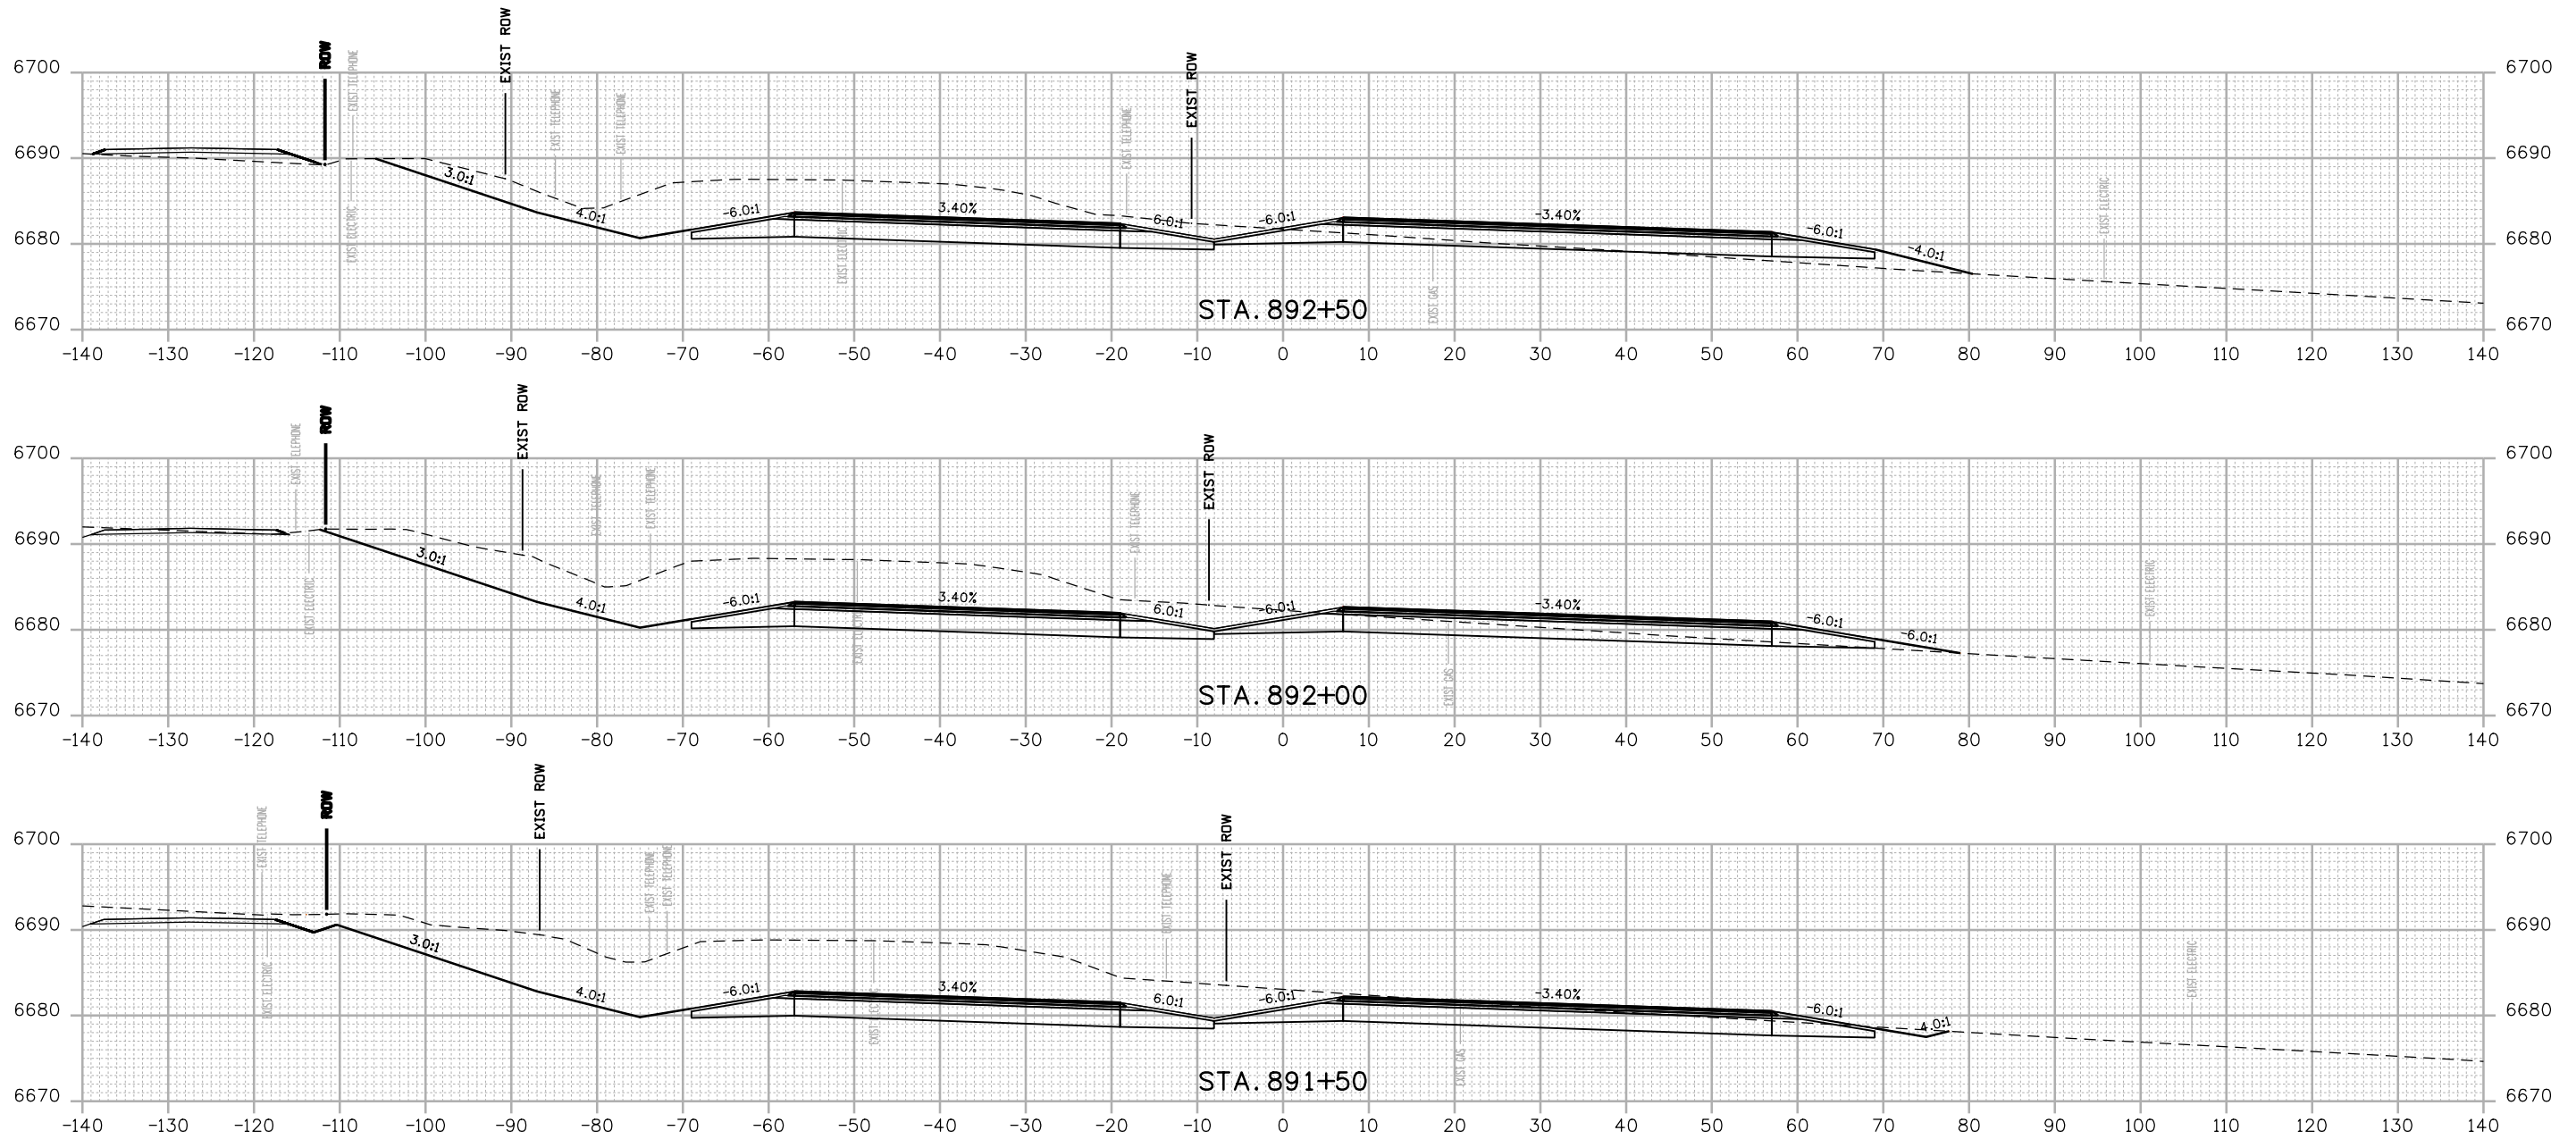

FINAL REFERENCE DESIGN PLANS
JUNE 10, 2019

Print Date: 2/15/2019
 File Name: 22420DES_Cross Sections 01.dgn
 Horiz. Scale: 1:20 Vert. Scale: As Noted


 1670 BROADWAY, SUITE 3400 DENVER, COLORADO 80202
 Phone: 303-764-1520 FAX: 303-860-7139

Sheet Revisions		
Date:	Comments	Init.

Colorado Department of Transportation




 3803 North Main Avenue
 Durango, CO 81301
 Phone: 970-385-3620 FAX: 970-385-3635
 Region 5 DRV

As Constructed
 No Revisions:
 Revised:
 Void:


US 550 CROSS SECTIONS
 Designer: NZ
 Detailer: NZ
 Sheet Subset: XSEC
 Structure Numbers:
 Subset Sheets: 46 of 159

Project No./Code
 NHPP 5501-029
 22420
 Sheet Number **246**


NZOLLER 9:19:37 AM p:\p\h\druscen01\HDR_US_Central_01\Documents\5704_10000255\10110222\6.0_CAD_BIM\6.2_WIP\Design\Drawings\Cross_Sections\22420DES_Cross Sections 01.dgn

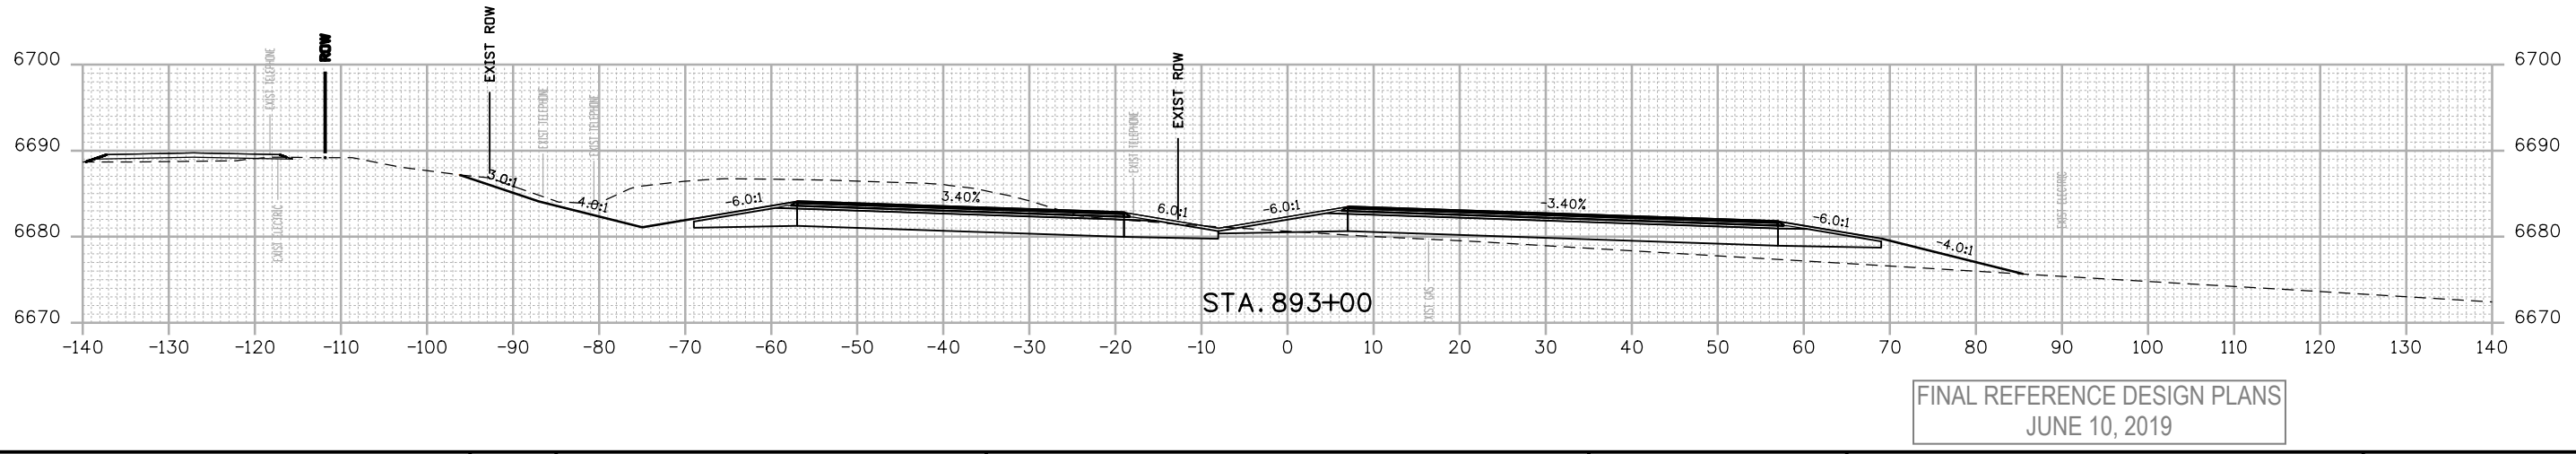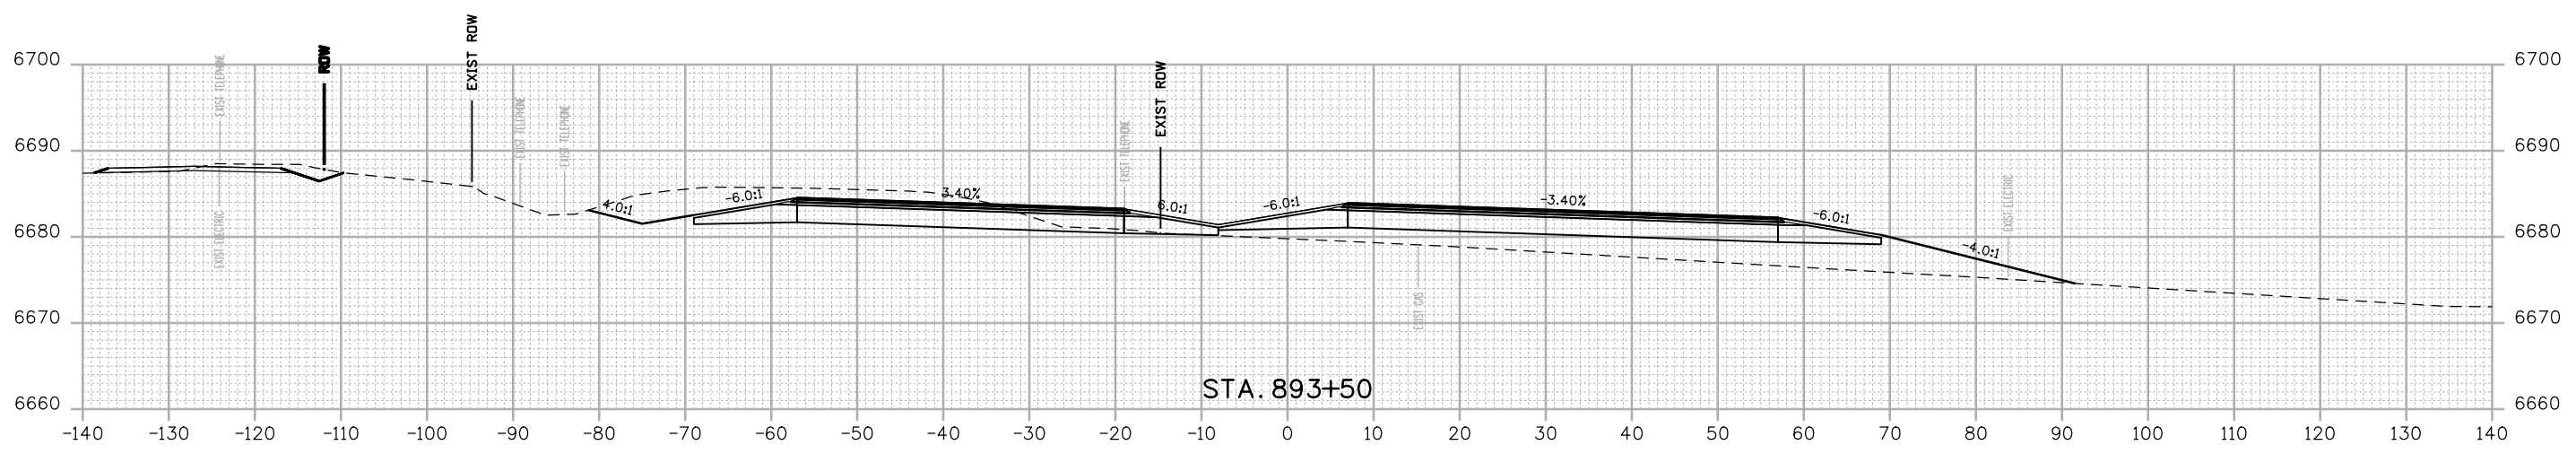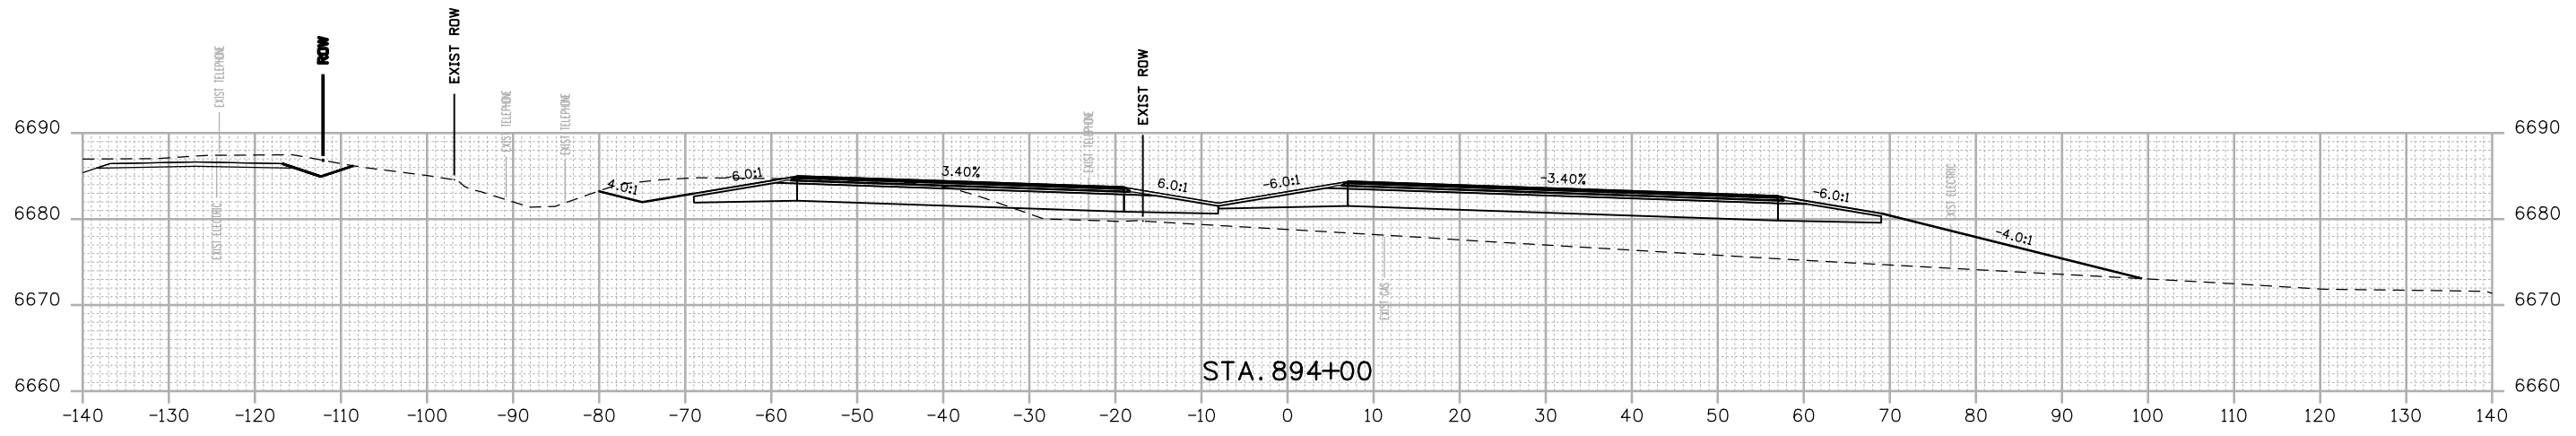

FINAL REFERENCE DESIGN PLANS
JUNE 10, 2019

Print Date: 2/15/2019
 File Name: 22420DES_Cross Sections 01.dgn
 Horiz. Scale: 1:20 Vert. Scale: As Noted

 1670 BROADWAY, SUITE 3400 DENVER, COLORADO 80202
 Phone: 303-764-1520 FAX: 303-860-7139

Sheet Revisions		
Date:	Comments	Init.


Colorado Department of Transportation

 3803 North Main Avenue
 Durango, CO 81301
 Phone: 970-385-3620 FAX: 970-385-3635
Region 5 **DRV**

As Constructed
 No Revisions:
 Revised:
 Void:


US 550 CROSS SECTIONS
 Designer: NZ Structure Numbers
 Detailer: NZ
 Sheet Subset: XSEC Subset Sheets: 47 of 159

Project No./Code
 NHPP 5501-029
 22420
 Sheet Number **247**

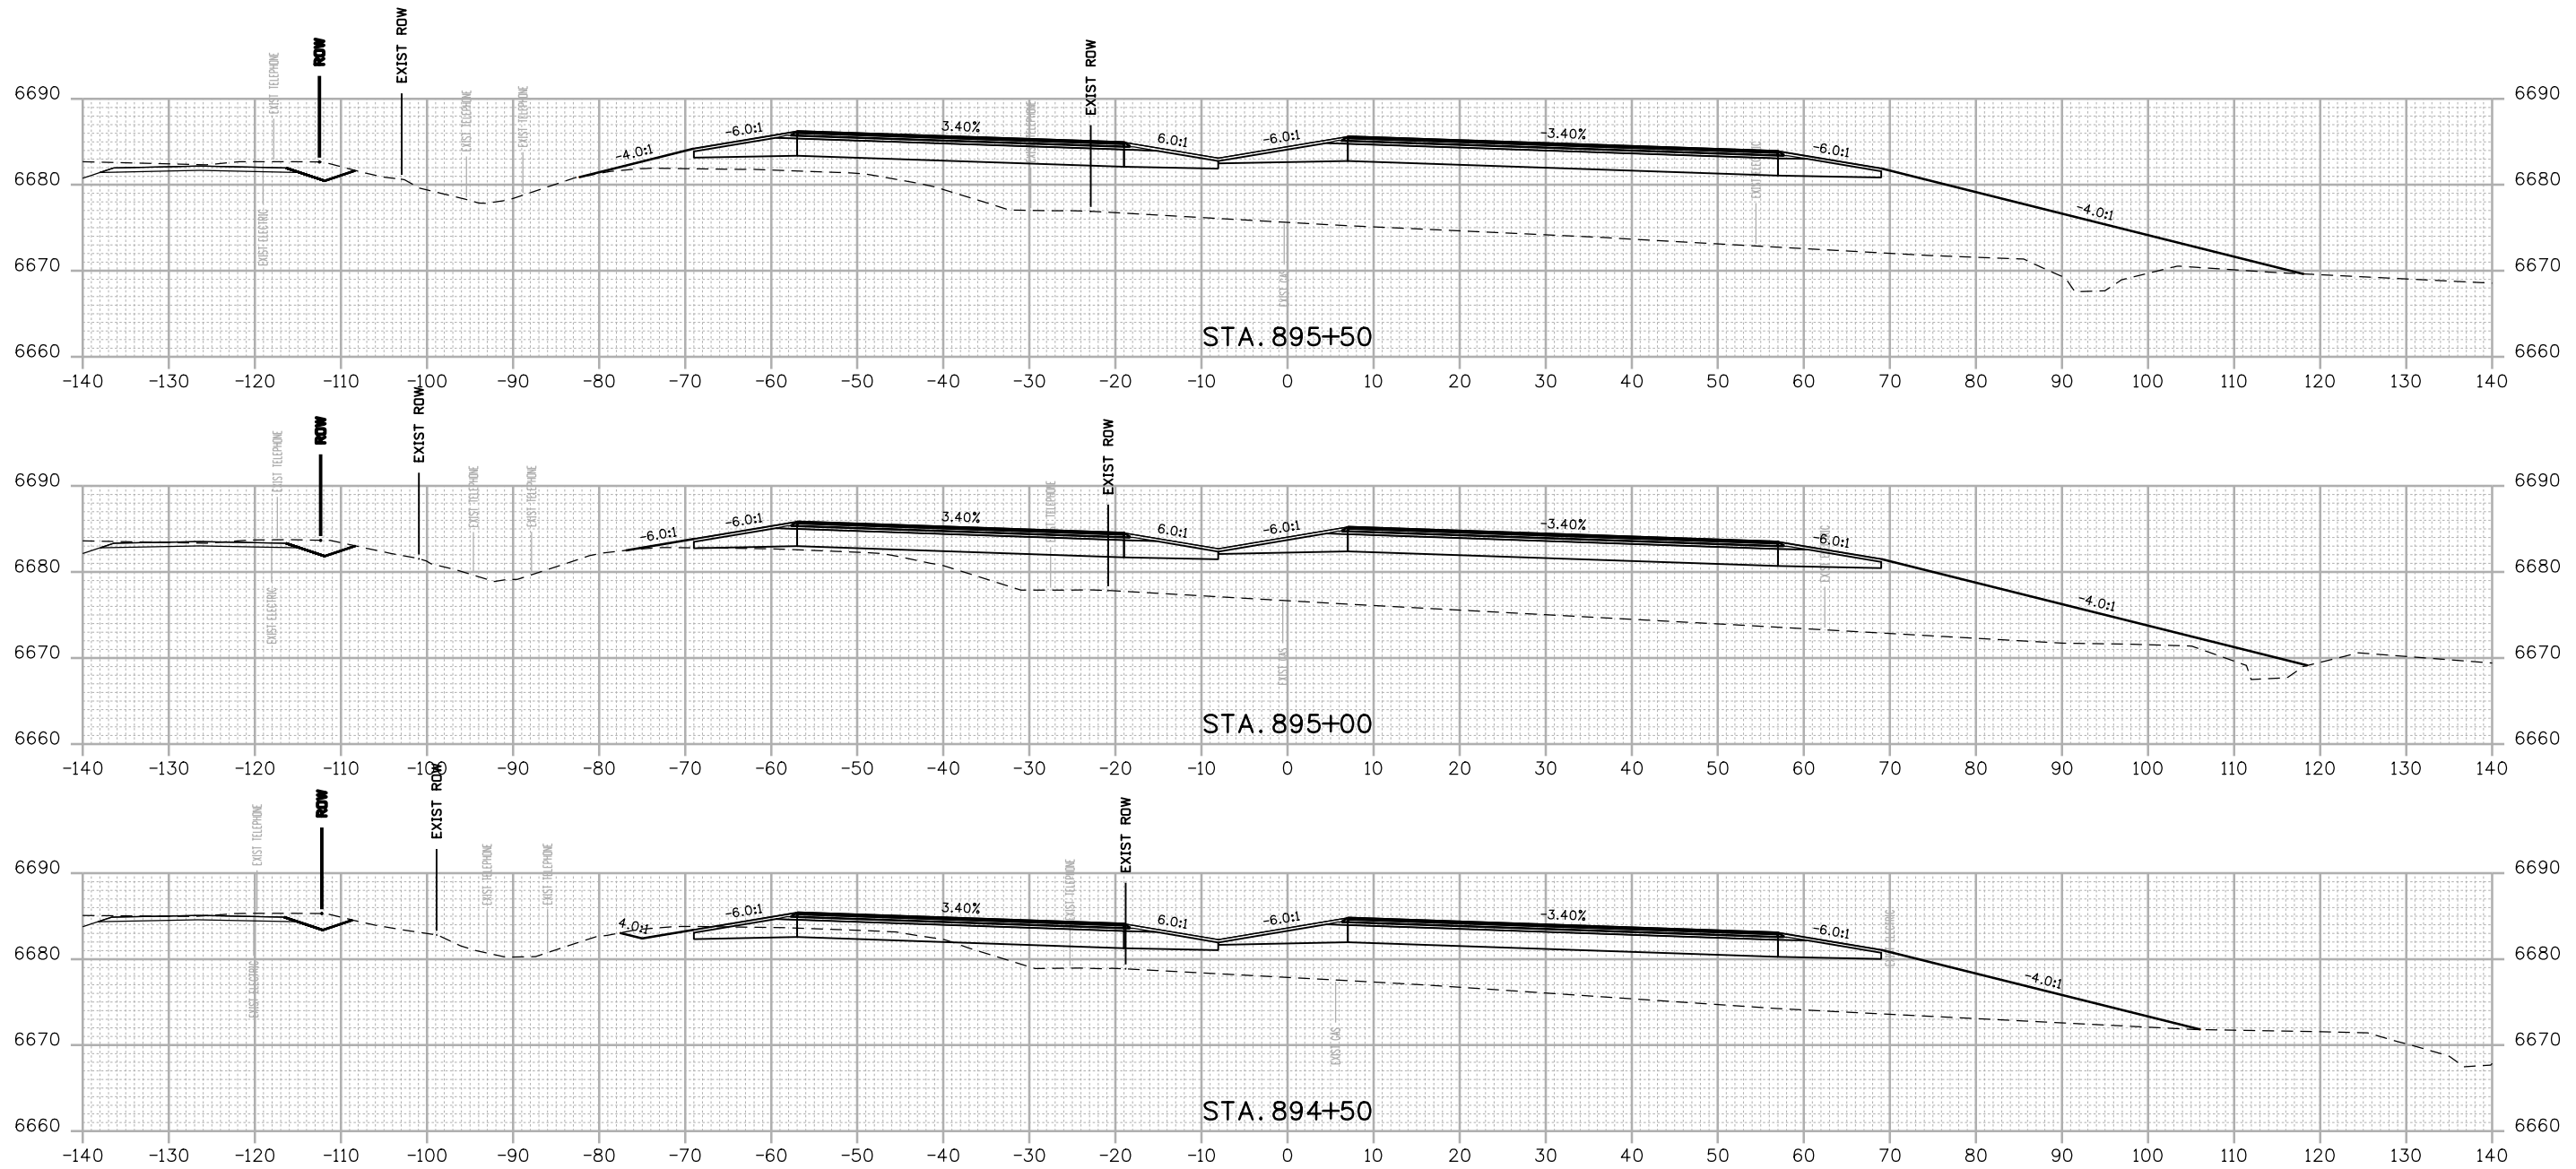NZOLLER 9:19:38 AM p:\p\whruscen01\HDR_US_Central_01\Documents\5704\10000255\10110222\6.0_CAD_BIM\6.2_WIP\Design\Drawings\Cross_Sections\22420DES_Cross Sections 01.dgn



FINAL REFERENCE DESIGN PLANS
JUNE 10, 2019

Print Date: 2/15/2019
 File Name: 22420DES_Cross Sections 01.dgn
 Horiz. Scale: 1:20 Vert. Scale: As Noted

 1670 BROADWAY, SUITE 3400 DENVER, COLORADO 80202
 Phone: 303-764-1520 FAX: 303-860-7139

Sheet Revisions		
Date:	Comments	Init.

Colorado Department of Transportation


 3803 North Main Avenue
 Durango, CO 81301
 Phone: 970-385-3620 FAX: 970-385-3635
 Region 5 DRV

As Constructed
 No Revisions:
 Revised:
 Void:


US 550 CROSS SECTIONS
 Designer: NZ Structure Numbers
 Detailer: NZ
 Sheet Subset: XSEC Subset Sheets: 48 of 159

Project No./Code
 NHPP 5501-029
 22420
 Sheet Number **248**

NZOLLER 9:19:39 AM pw:\p\h\driscen01\HDR_US_Central_01\Documents\5704\10000255\10110222\6.0_CAD_BIM\6.2_WIP\Design\Drawings\Cross_Sections\22420DES_Cross Sections 01.dgn

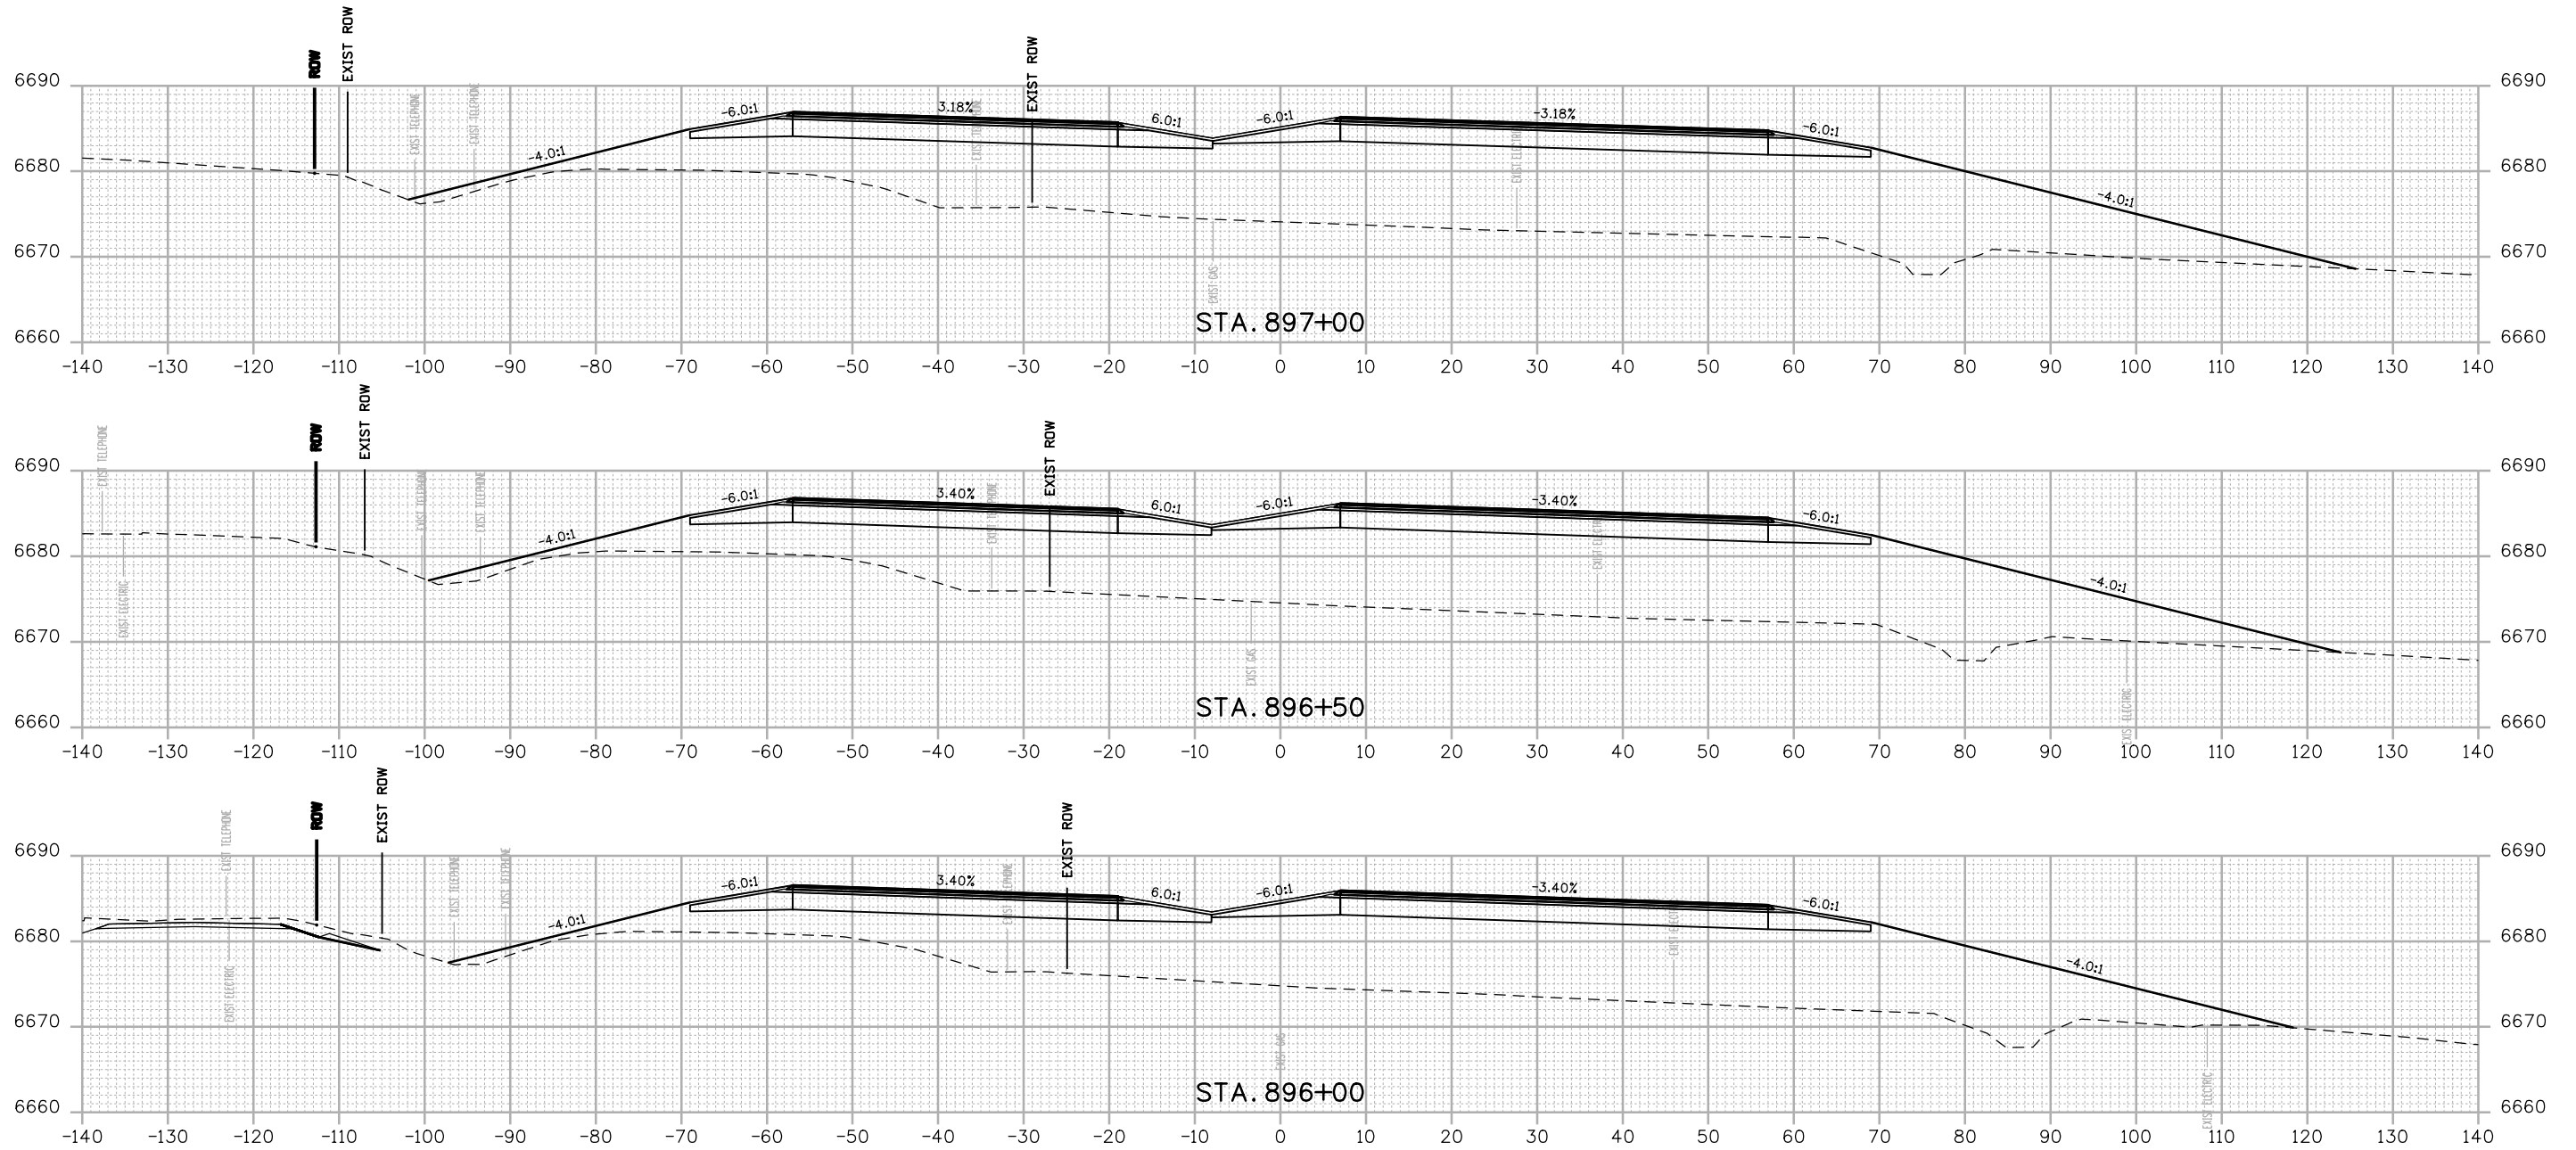

FINAL REFERENCE DESIGN PLANS
JUNE 10, 2019

Print Date: 2/15/2019
 File Name: 22420DES_Cross Sections 01.dgn
 Horiz. Scale: 1:20 Vert. Scale: As Noted

 1670 BROADWAY, SUITE 3400 DENVER, COLORADO 80202
 Phone: 303-764-1520 FAX: 303-860-7139

Sheet Revisions		
Date:	Comments	Init.

Colorado Department of Transportation


 3803 North Main Avenue
 Durango, CO 81301
 Phone: 970-385-3620 FAX: 970-385-3635
 Region 5 DRV

As Constructed
 No Revisions:
 Revised:
 Void:

US 550 CROSS SECTIONS
 Designer: NZ Structure Numbers:
 Detailer: NZ
 Sheet Subset: XSEC Subset Sheets: 49 of 159

Project No./Code
 NHPP 5501-029
 22420
 Sheet Number **249**

NZOLLER 9:19:40 AM p:\p\hudsonen01\HDR_US_Central_01\Documents\5704_10000255\10110222\6.0_CAD_BIM\6.2_WIP\Design\Drawings\Cross_Sections\22420DES_Cross Sections 01.dgn

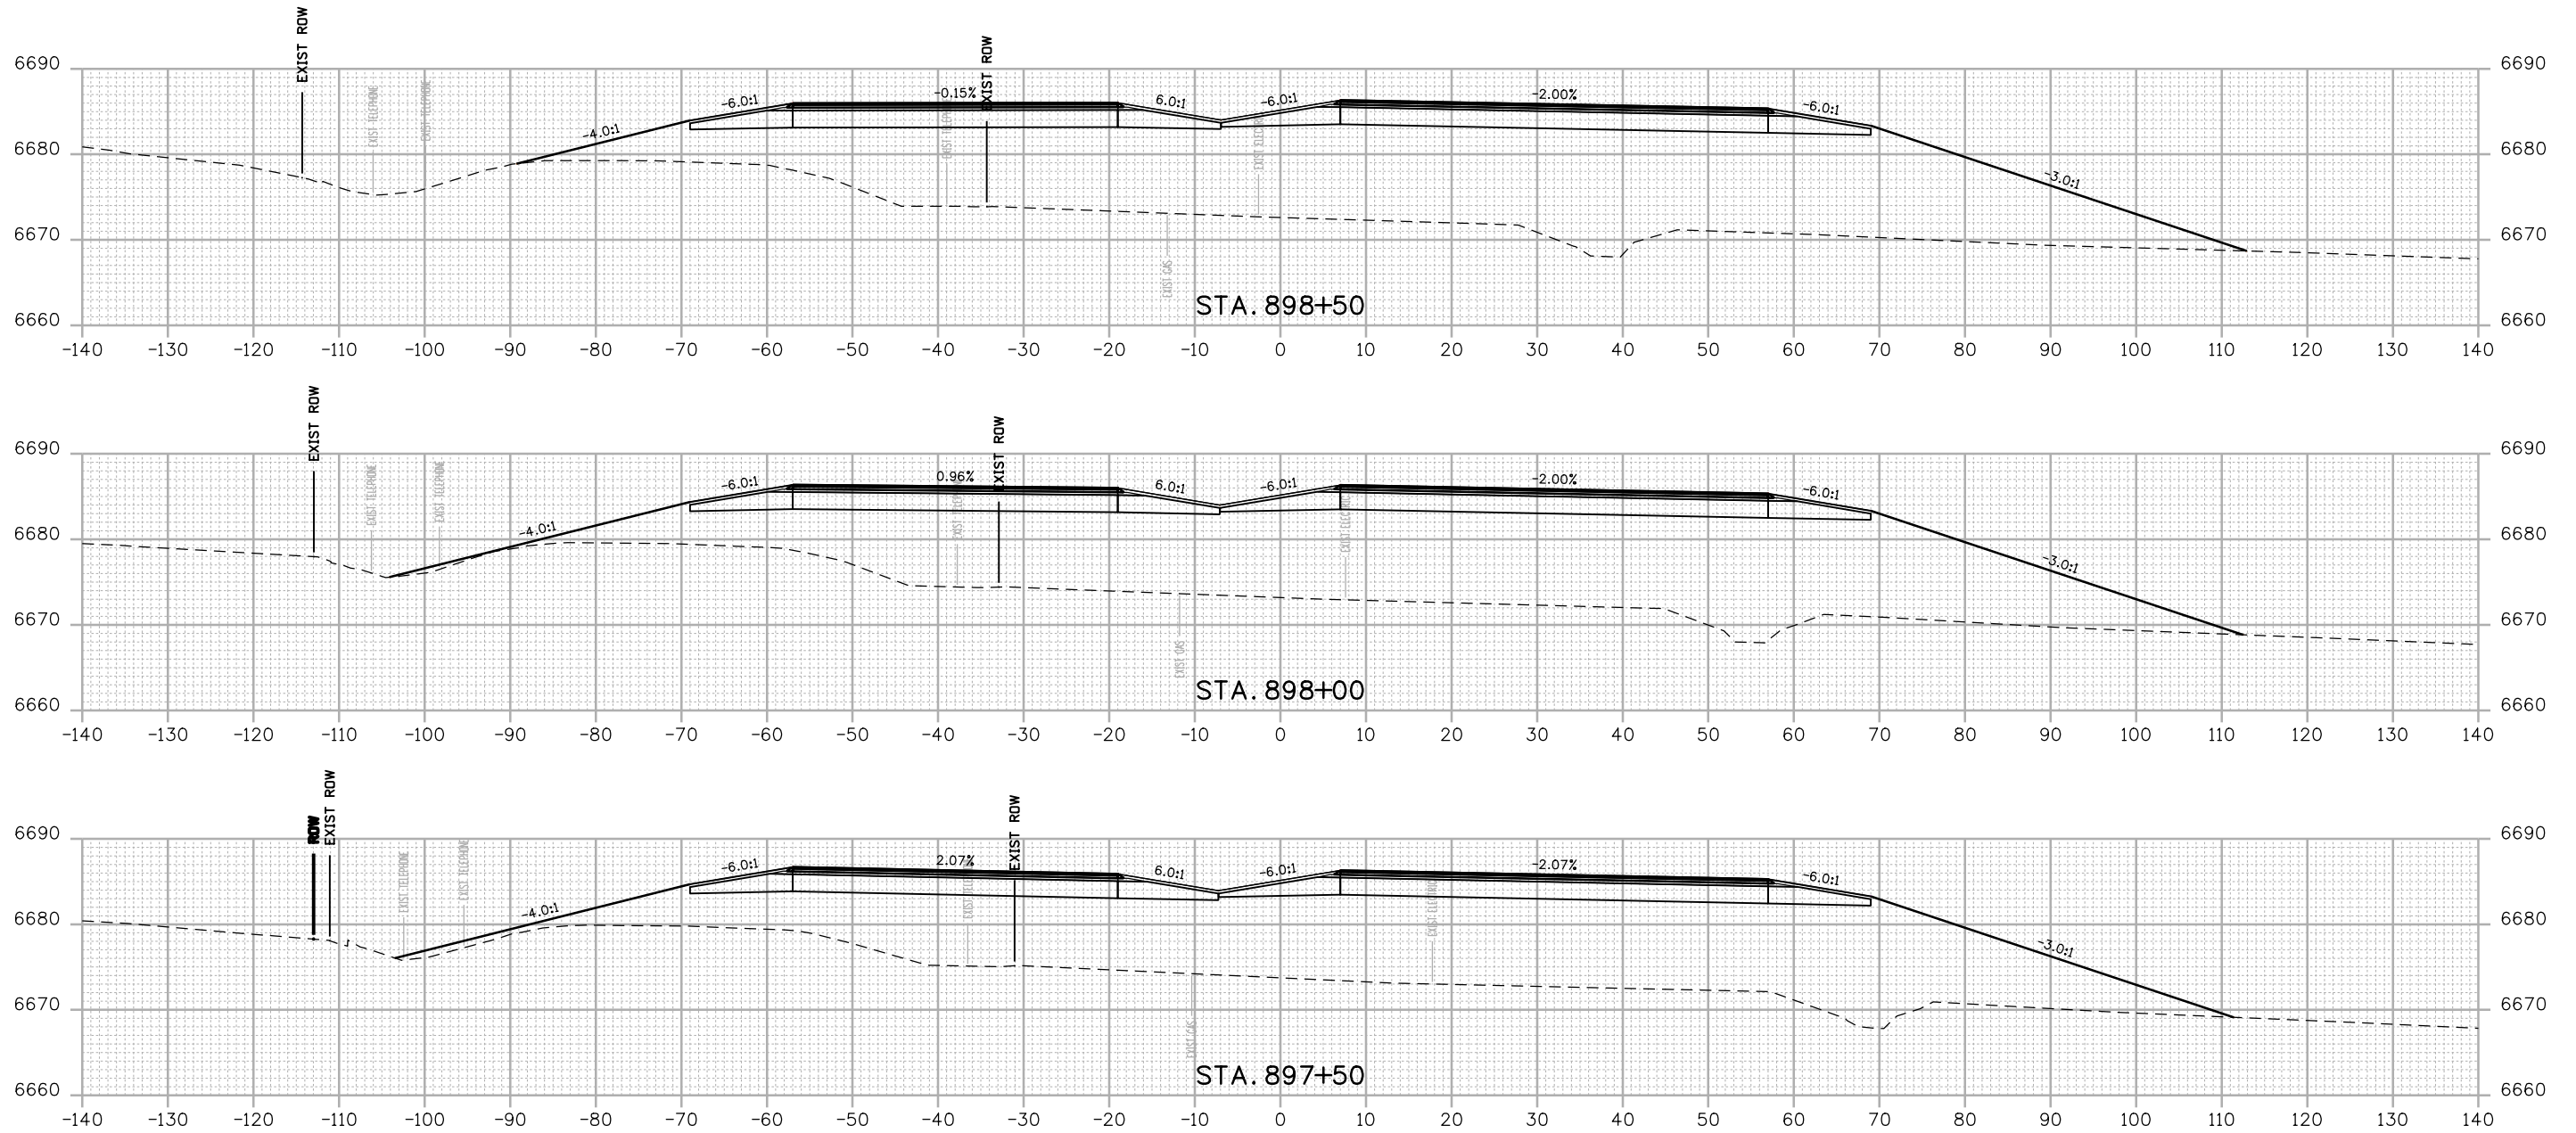

FINAL REFERENCE DESIGN PLANS
JUNE 10, 2019

Print Date: 2/15/2019
File Name: 22420DES_Cross Sections 01.dgn
Horiz. Scale: 1:20 Vert. Scale: As Noted

Sheet Revisions		
Date:	Comments	Init.

Colorado Department of Transportation

 3803 North Main Avenue
 Durango, CO 81301
 Phone: 970-385-3620 FAX: 970-385-3635
 Region 5 DRV

As Constructed
 No Revisions:
 Revised:
 Void:




US 550 CROSS SECTIONS

Designer:	NZ	Structure Numbers	
Detailer:	NZ	Subset Sheets:	50 of 159
Sheet Subset:	XSEC		

Project No./Code
 NHPP 5501-029
 22420
 Sheet Number 250

 1670 BROADWAY, SUITE 3400 DENVER, COLORADO 80202
 Phone: 303-764-1520 FAX: 303-860-7139

NZOLLER 9:19:41 AM p:\pwhdrscen01\HPR_US_Centra_01\Documents\5704\10000255\1010222\6.0_CAD_BIM\6.2_WIP_Design_Drawings\Cross_Sections\22420DES_Cross_Sections_01.dgn

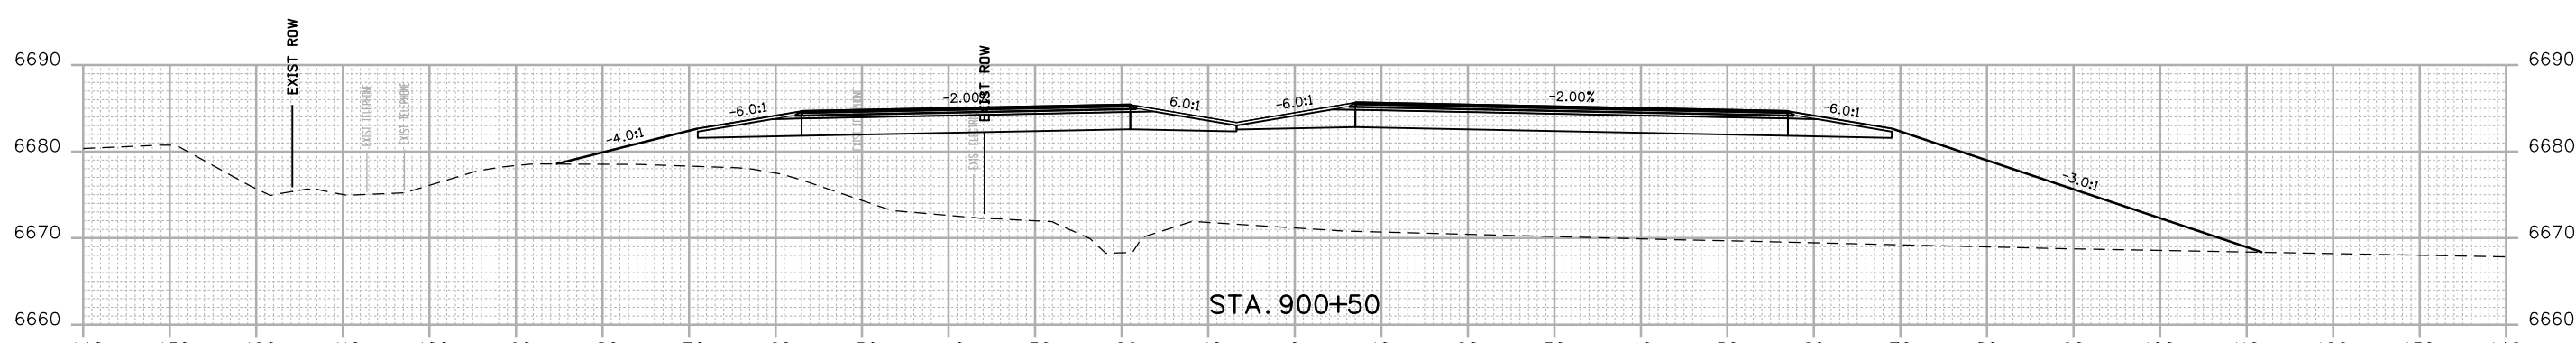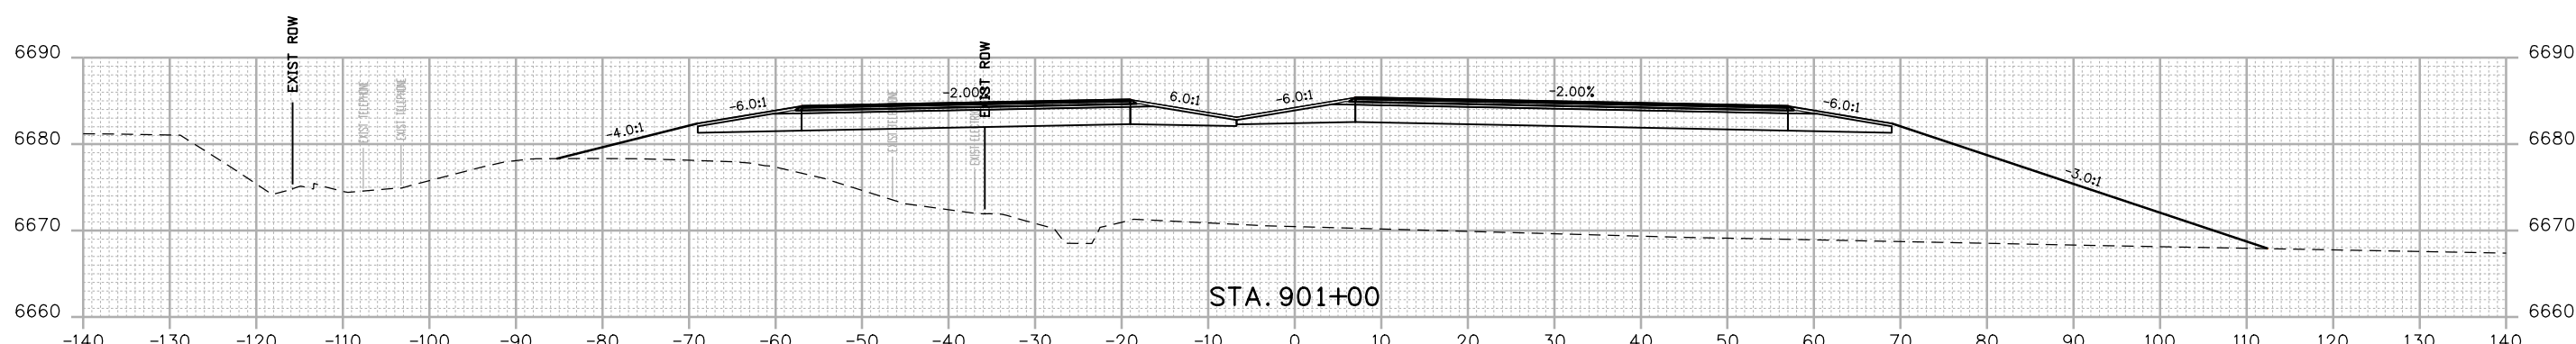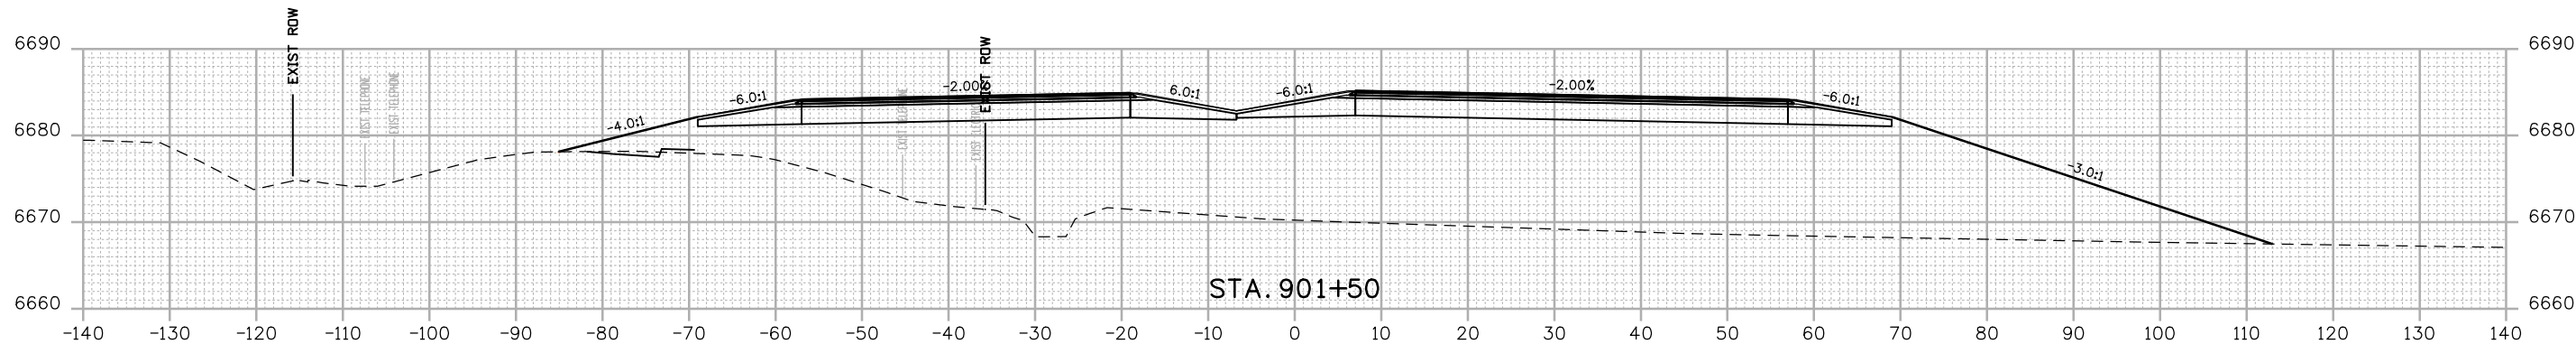

FINAL REFERENCE DESIGN PLANS
JUNE 10, 2019

Print Date: 2/15/2019
File Name: 22420DES_Cross Sections 01.dgn
Horiz. Scale: 1:20 Vert. Scale: As Noted

HDR 1670 BROADWAY, SUITE 3400 DENVER, COLORADO 80202
Phone: 303-764-1520 FAX: 303-860-7139

Sheet Revisions		
Date:	Comments	Init.

Colorado Department of Transportation



3803 North Main Avenue
Durango, CO 81301
Phone: 970-385-3620 FAX: 970-385-3635

Region 5 DRV

As Constructed

No Revisions:
Revised:
Void:

US 550 CROSS SECTIONS

Designer: NZ Structure Numbers
Detailer: NZ Structure Numbers
Sheet Subset: XSEC Subset Sheets: 52 of 159




Project No./Code

NHPP 5501-029


22420

Sheet Number **252**

NZOLLER 9:19:42 AM p:\w\h\druscen01\HDR_US_Central_01\Documents\5704_10000255\10110222\6.0_CAD_BIM\6.2_WIP_Design\Drawings\Cross_Sections\22420DES_Cross Sections_01.dgn

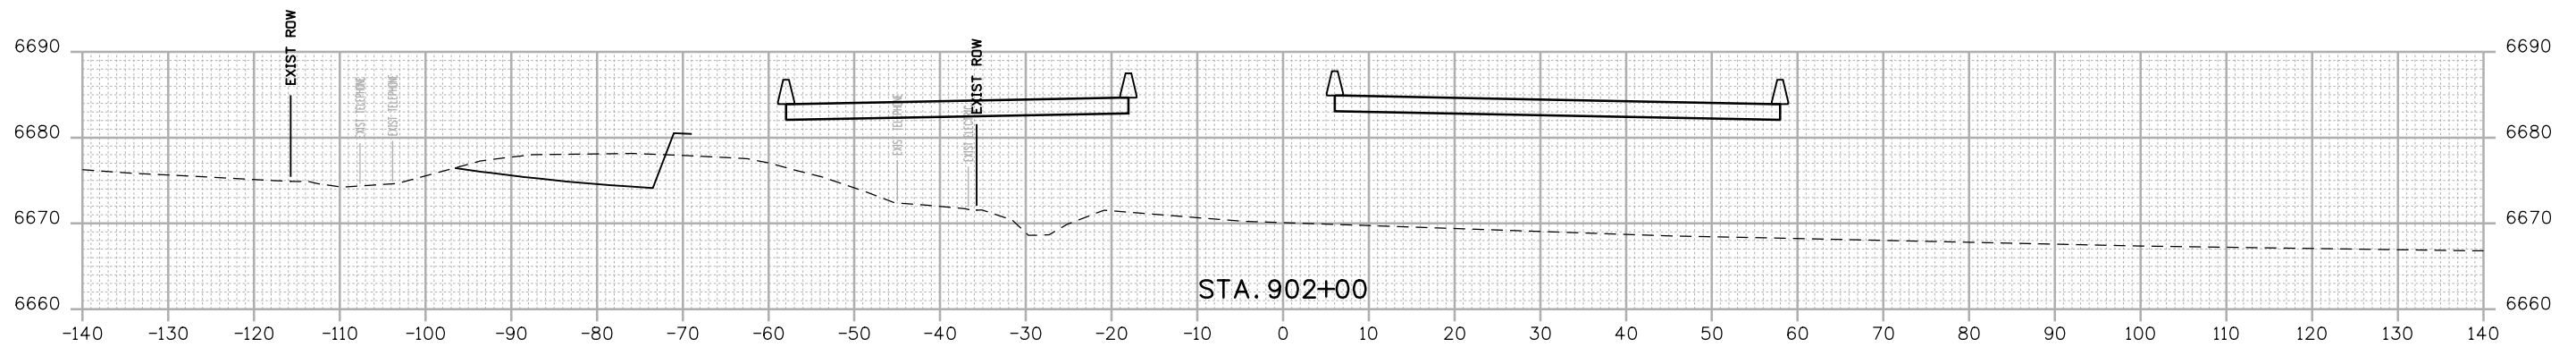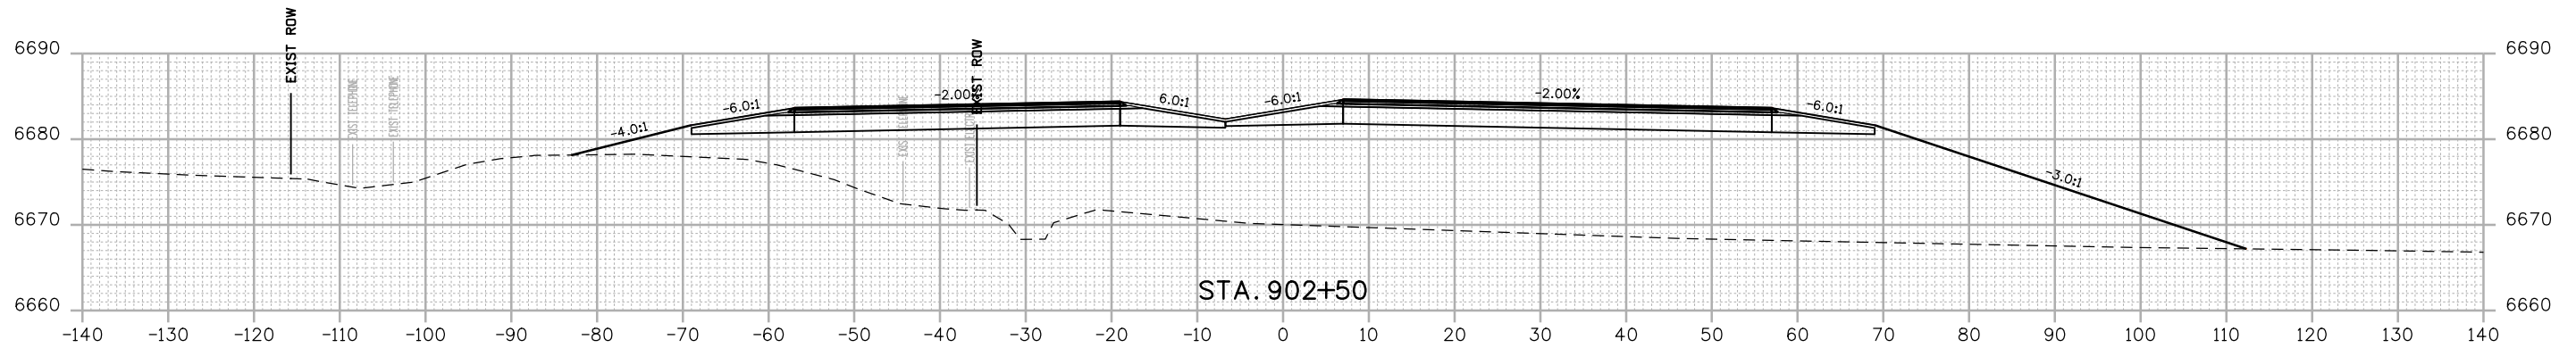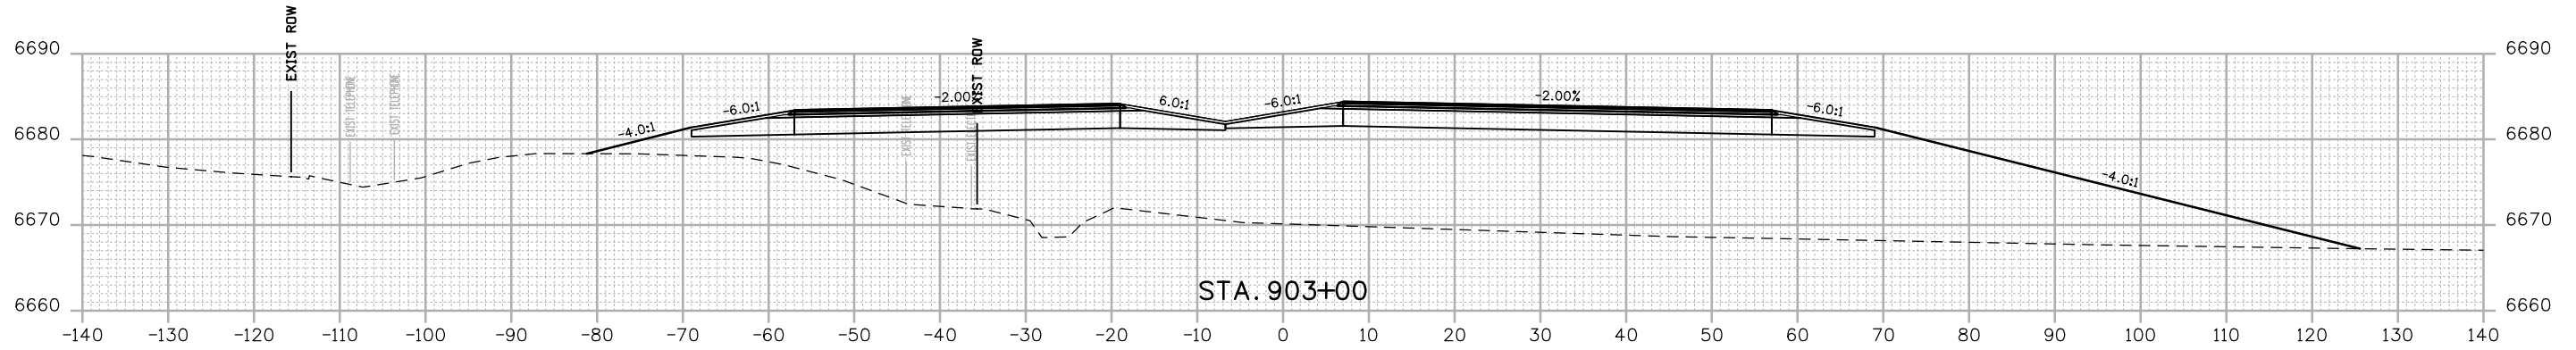

FINAL REFERENCE DESIGN PLANS
JUNE 10, 2019

Print Date: 2/15/2019
 File Name: 22420DES_Cross Sections 01.dgn
 Horiz. Scale: 1:20 Vert. Scale: As Noted

 1670 BROADWAY, SUITE 3400 DENVER, COLORADO 80202
 Phone: 303-764-1520 FAX: 303-860-7139

Sheet Revisions		
Date:	Comments	Init.

Colorado Department of Transportation




 3803 North Main Avenue
 Durango, CO 81301
 Phone: 970-385-3620 FAX: 970-385-3635
Region 5 **DRV**

As Constructed
 No Revisions:
 Revised:
 Void:


US 550 CROSS SECTIONS
 Designer: NZ Structure
 Detailer: NZ Numbers
 Sheet Subset: XSEC Subset Sheets: 53 of 159

Project No./Code
 NHPP 5501-029
 22420
 Sheet Number **253**

NZOLLER 9:19:43 AM p:\p\h\druscen01\HDR_US_Central_01\Documents\5704\10000255\10110222\6.0_CAD_BIM\6.2_WIP\Design\Drawings\Cross_Sections\22420DES_Cross Sections_01.dgn

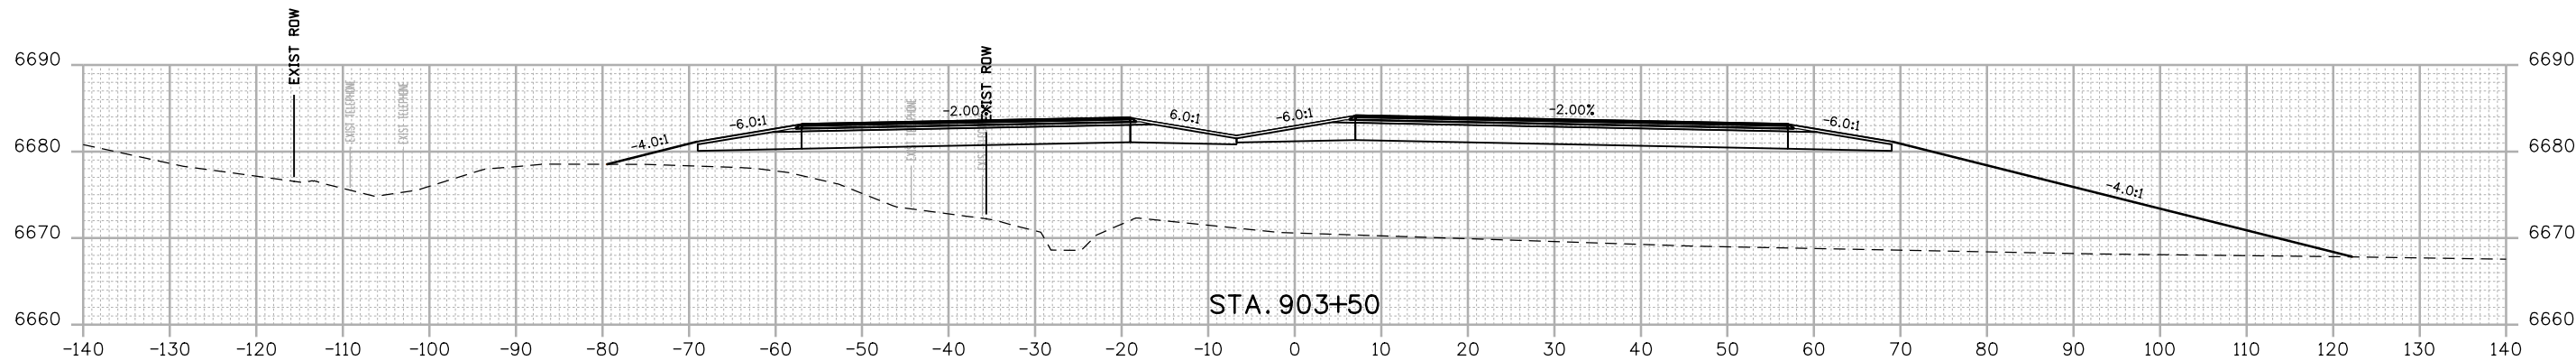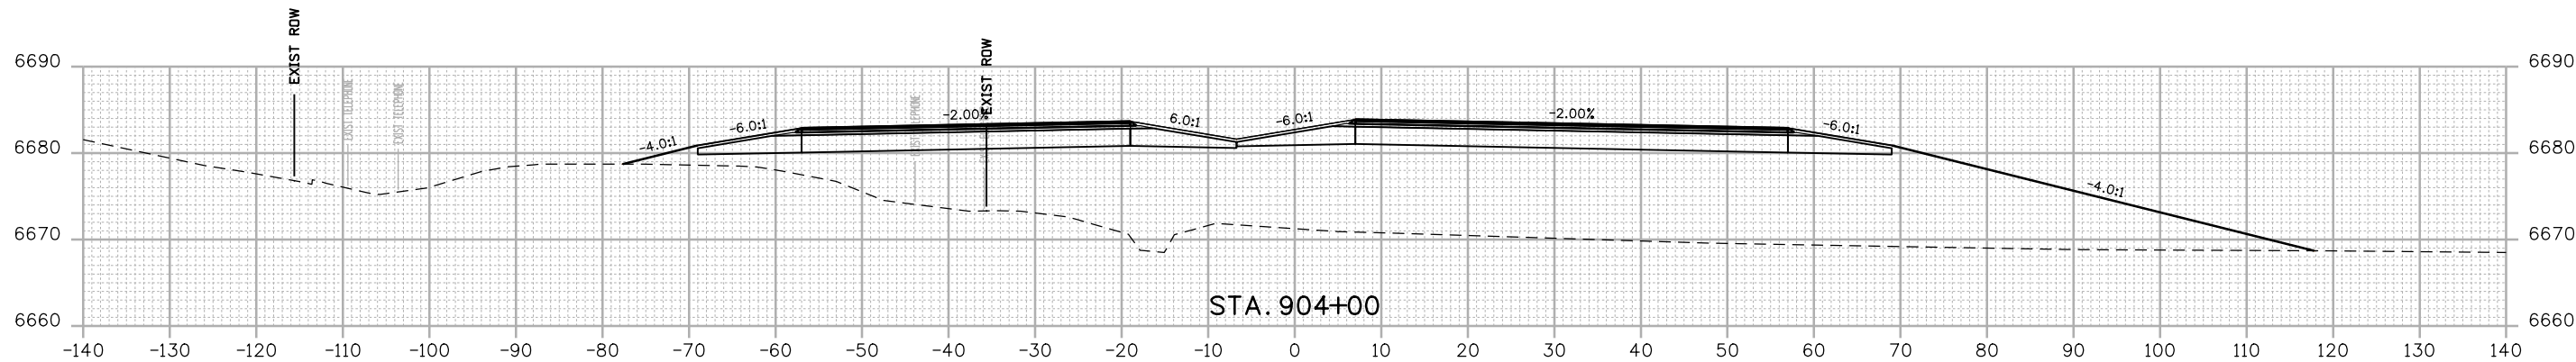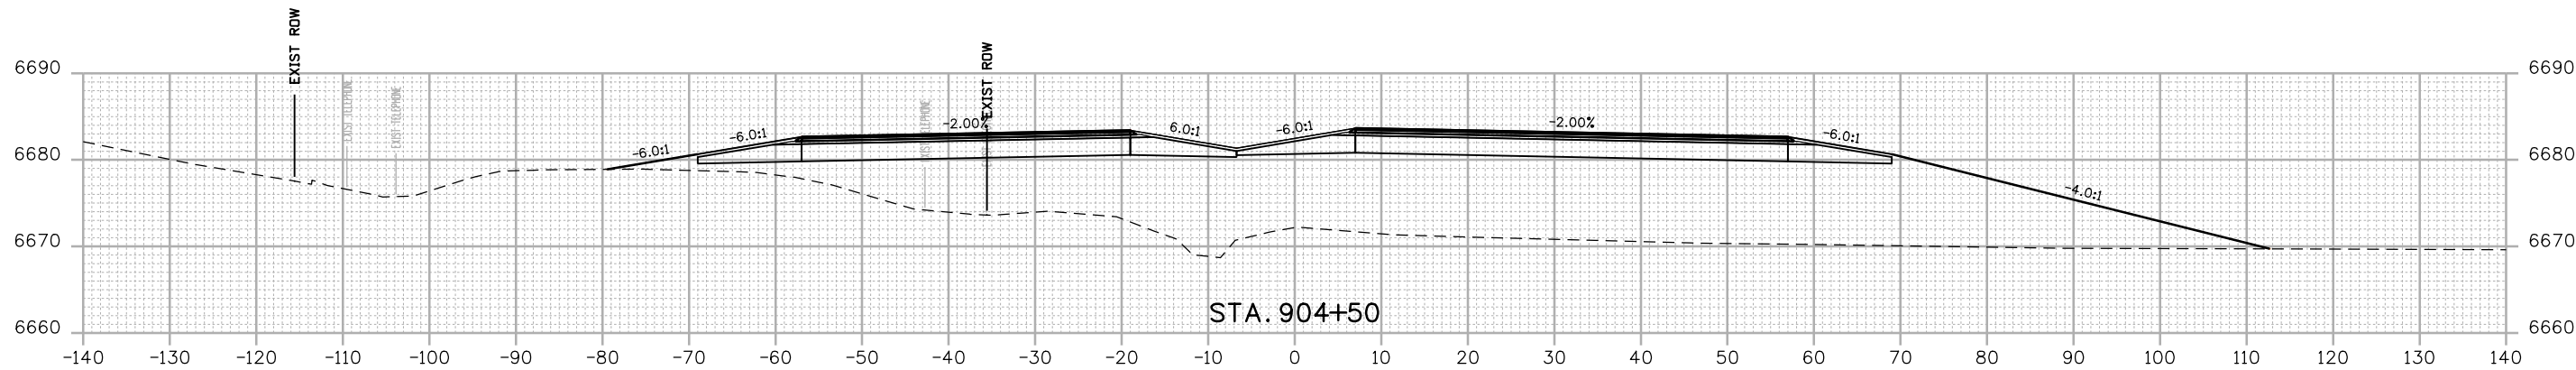

FINAL REFERENCE DESIGN PLANS
 JUNE 10, 2019

Print Date: 2/15/2019
 File Name: 22420DES_Cross Sections 01.dgn
 Horiz. Scale: 1:20 Vert. Scale: As Noted

 1670 BROADWAY, SUITE 3400 DENVER, COLORADO 80202
 Phone: 303-764-1520 FAX: 303-860-7139

Sheet Revisions		
Date:	Comments	Init.

Colorado Department of Transportation

 3803 North Main Avenue
 Durango, CO 81301
 Phone: 970-385-3620 FAX: 970-385-3635
Region 5 **DRV**


As Constructed
 No Revisions:
 Revised:
 Void:

US 550 CROSS SECTIONS


Designer:	NZ	Structure	
Detailer:	NZ	Numbers	
Sheet Subset:	XSEC	Subset Sheets:	54 of 159

Project No./Code
NHPP 5501-029
22420
Sheet Number 254

NZOLLER 9:19:45 AM p:\p\p\hudson01\HDR_US_Central_01\Documents\5704\10000255\10110222\6.0_CAD_BIM\6.2_WIP\Design\Drawings\Cross_Sections\22420DES_Cross Sections 01.dgn

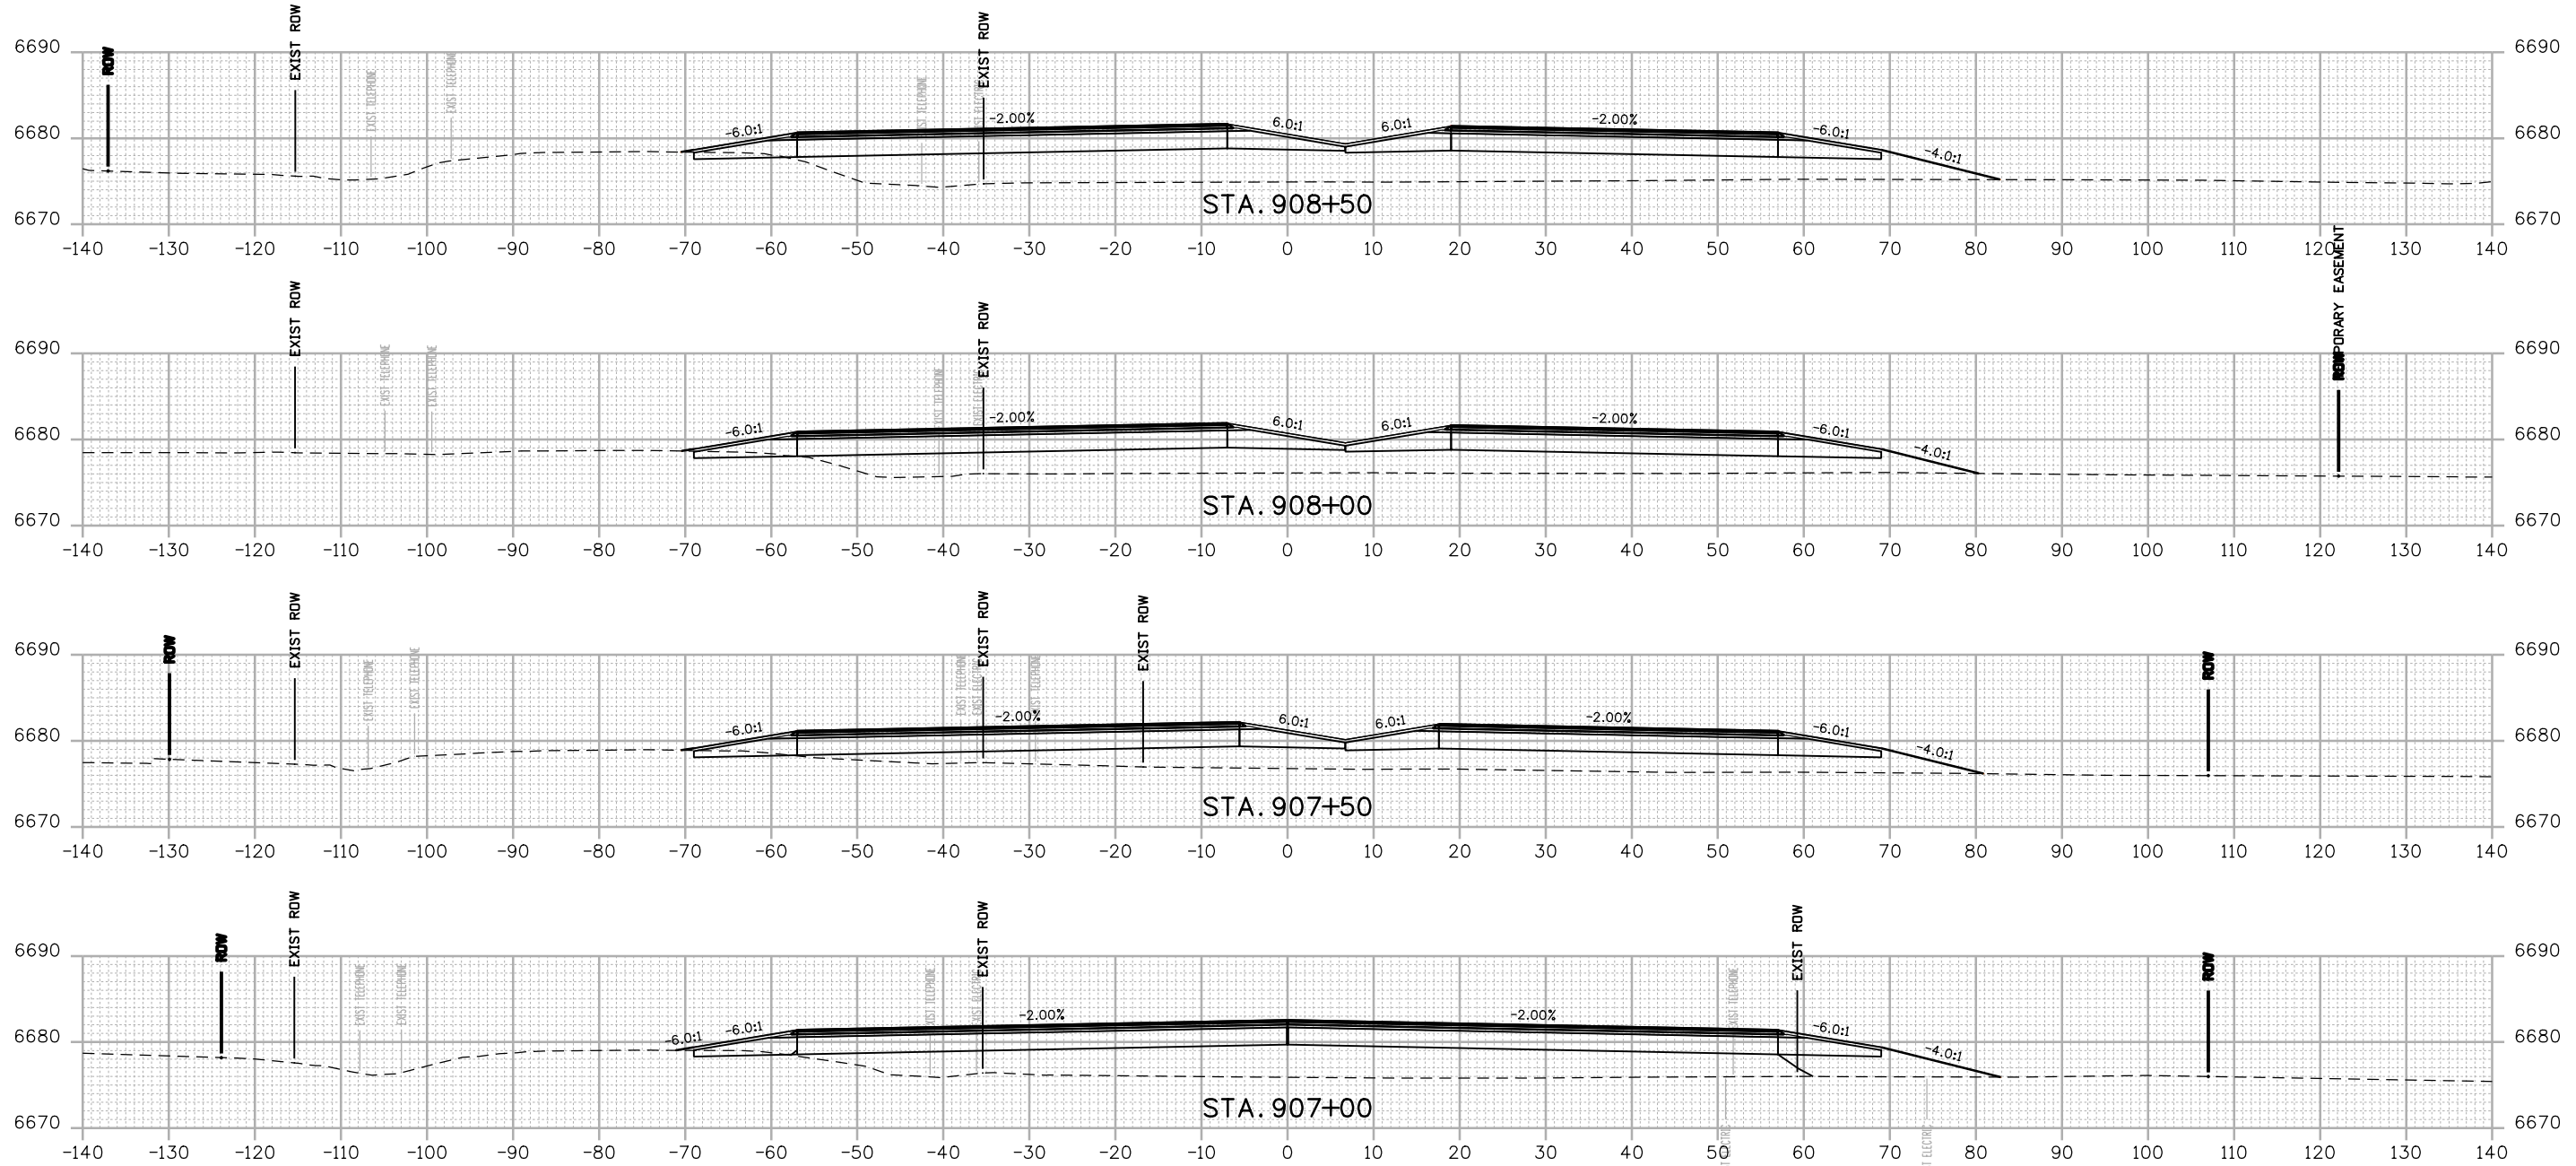

FINAL REFERENCE DESIGN PLANS
JUNE 10, 2019

Print Date: 2/15/2019
 File Name: 22420DES_Cross Sections 01.dgn
 Horiz. Scale: 1:20 Vert. Scale: As Noted

 1670 BROADWAY, SUITE 3400 DENVER, COLORADO 80202
 Phone: 303-764-1520 FAX: 303-860-7139

Sheet Revisions		
Date:	Comments	Init.

Colorado Department of Transportation





 3803 North Main Avenue
 Durango, CO 81301
 Phone: 970-385-3620 FAX: 970-385-3635
Region 5 **DRV**

As Constructed
 No Revisions:
 Revised:
 Void:


US 550 CROSS SECTIONS
 Designer: NZ Structure
 Detailer: NZ Numbers
 Sheet Subset: XSEC Subset Sheets: 56 of 159

Project No./Code
 NHPP 5501-029
 22420
 Sheet Number **256**

NZOLLER 9:19:46 AM p:\p\h\druscen01\HDR_US_Central_01\Documents\5704.10000255\10110222\6.0_CAD_BIM_6.2_WIP_Design\Drawings\Cross_Sections\22420DES_Cross Sections 01.dgn

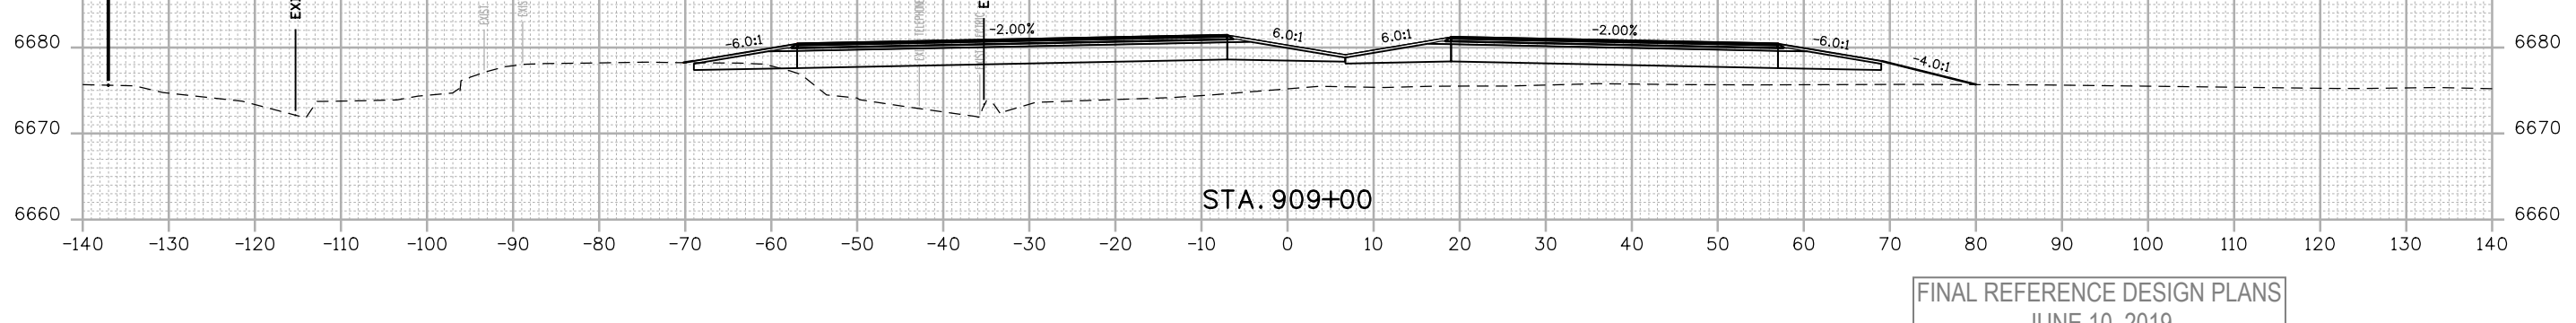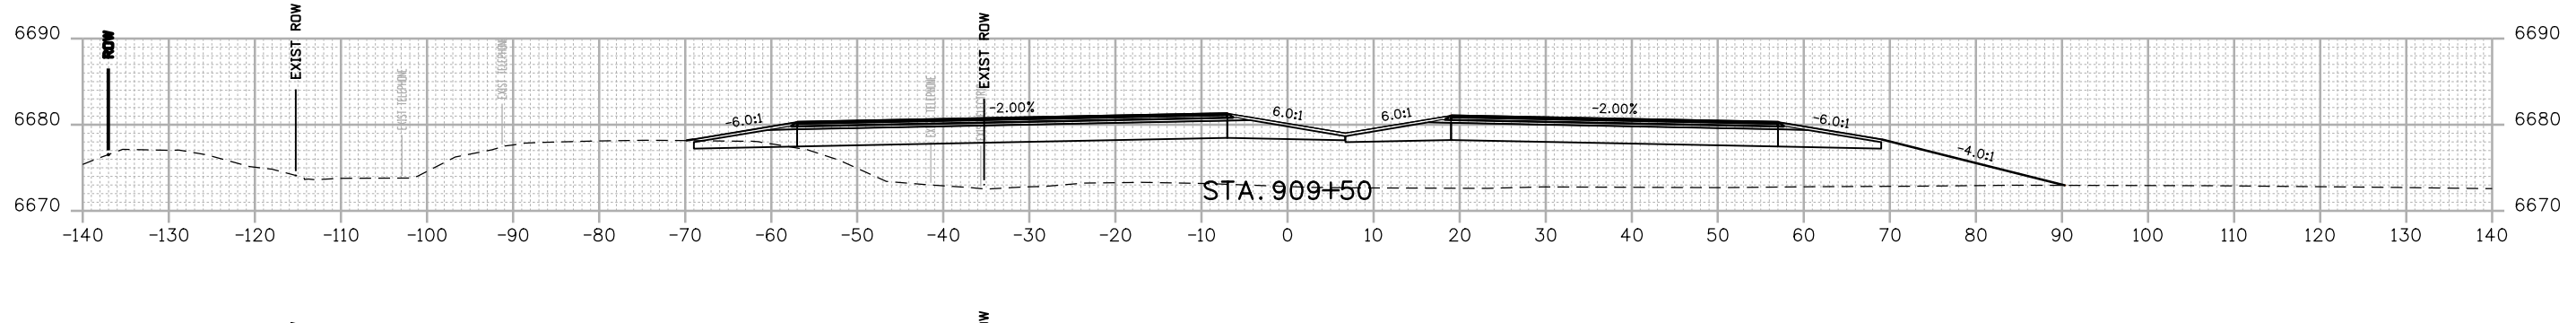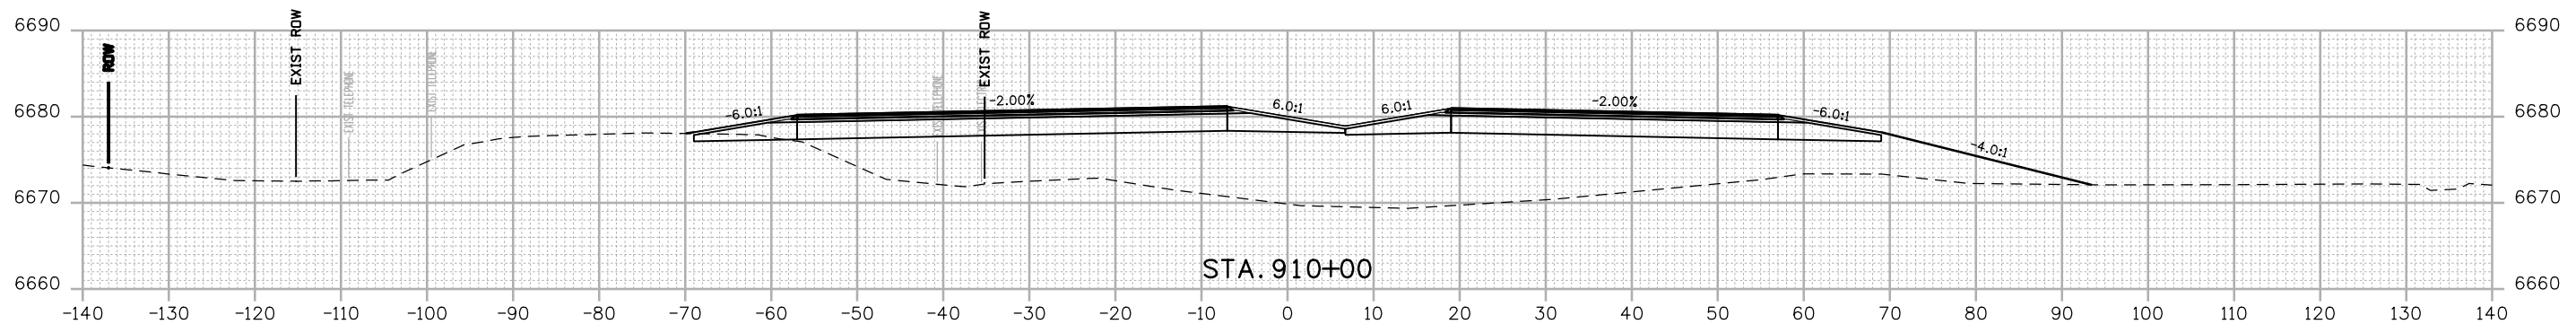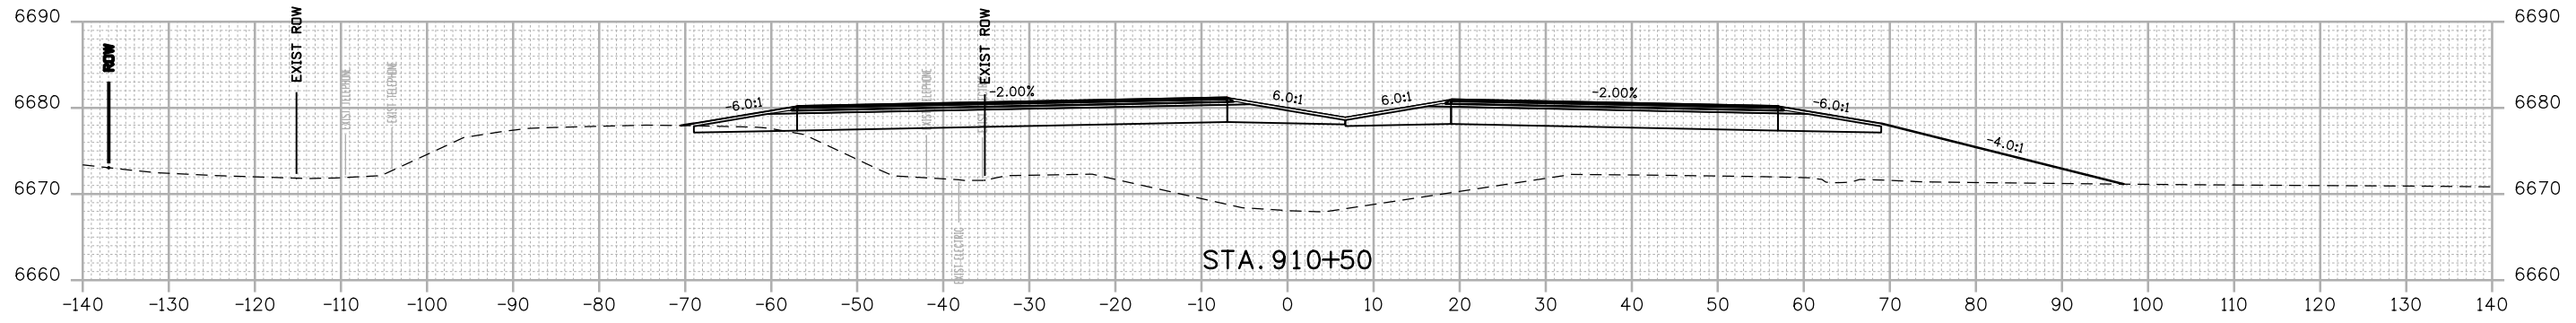

FINAL REFERENCE DESIGN PLANS
JUNE 10, 2019

Print Date: 2/15/2019
 File Name: 22420DES_Cross Sections 01.dgn
 Horiz. Scale: 1:20 Vert. Scale: As Noted

 1670 BROADWAY, SUITE 3400 DENVER, COLORADO 80202
 Phone: 303-764-1520 FAX: 303-860-7139

Sheet Revisions		
Date:	Comments	Init.

Colorado Department of Transportation




 3803 North Main Avenue
 Durango, CO 81301
 Phone: 970-385-3620 FAX: 970-385-3635
Region 5 **DRV**

As Constructed
 No Revisions:
 Revised:
 Void:

US 550 CROSS SECTIONS
 Designer: NZ Structure Numbers
 Detailer: NZ
 Sheet Subset: XSEC Subset Sheets: 57 of 159

Project No./Code
 NHPP 5501-029
 22420
 Sheet Number **257**

NZOLLER 9:19:47 AM p:\w\p\hudsonc01\DR_US_Central_01\Documents\5704\10000255\10110222\6.0_CAD_BIM\6.2_WIP_Design\Drawings\Cross_Sections\22420DES_Cross Sections 01.dgn

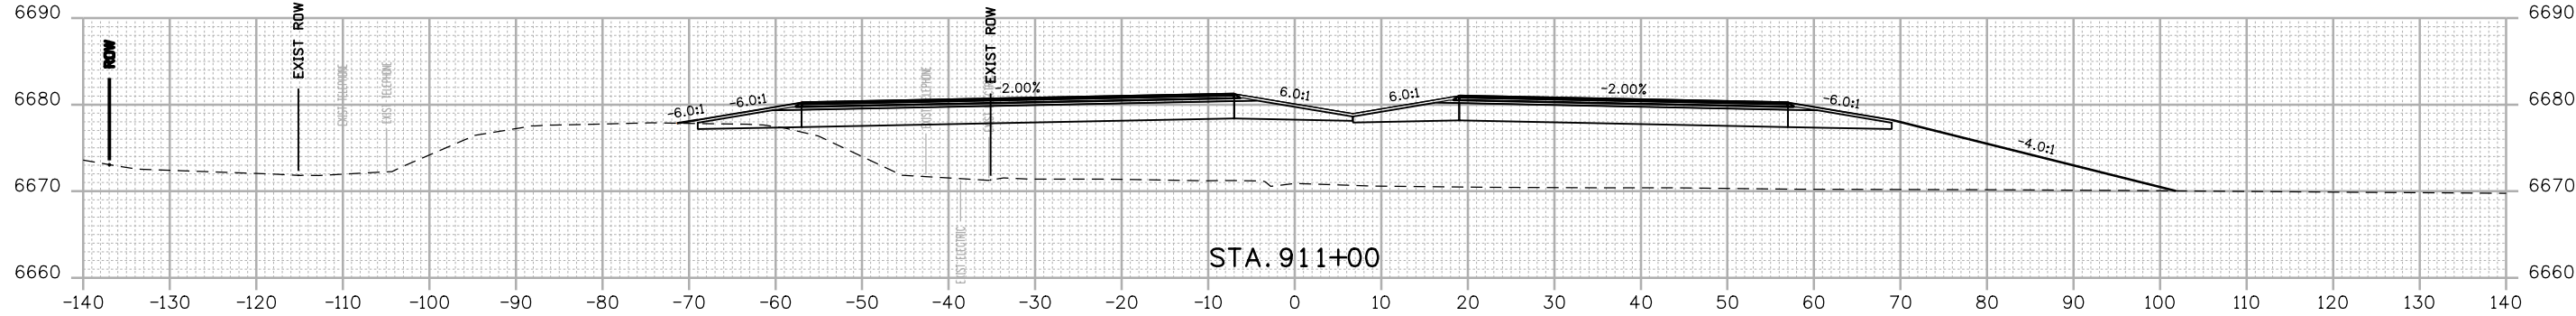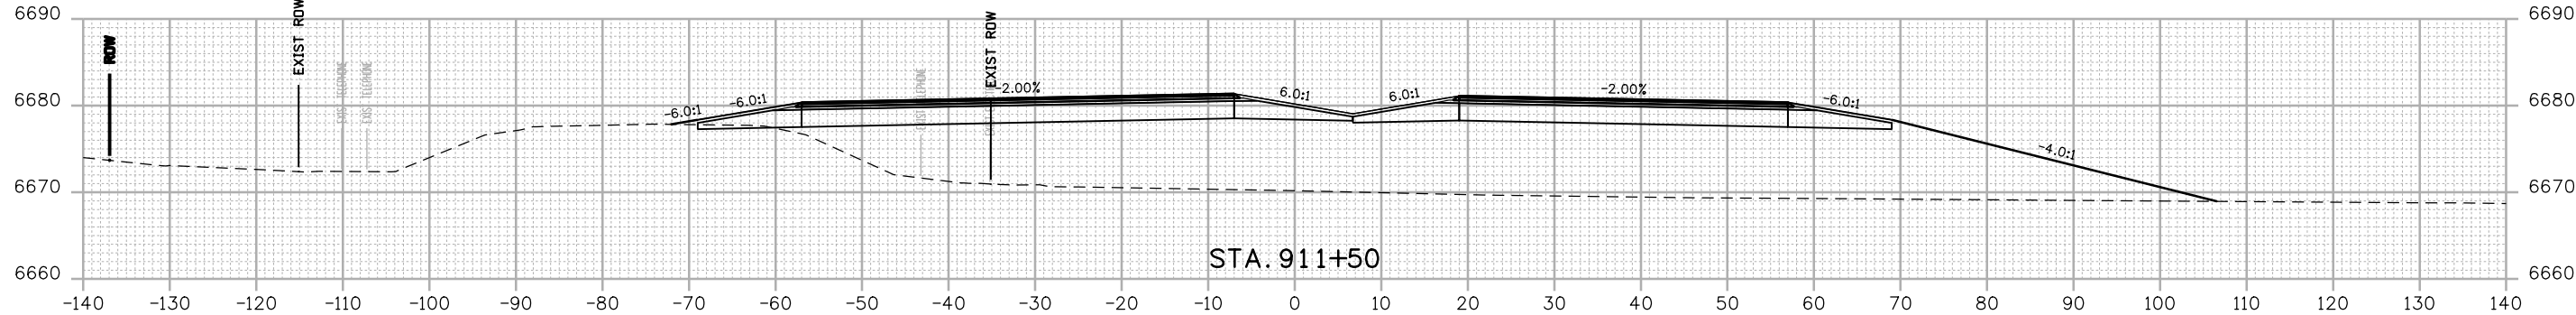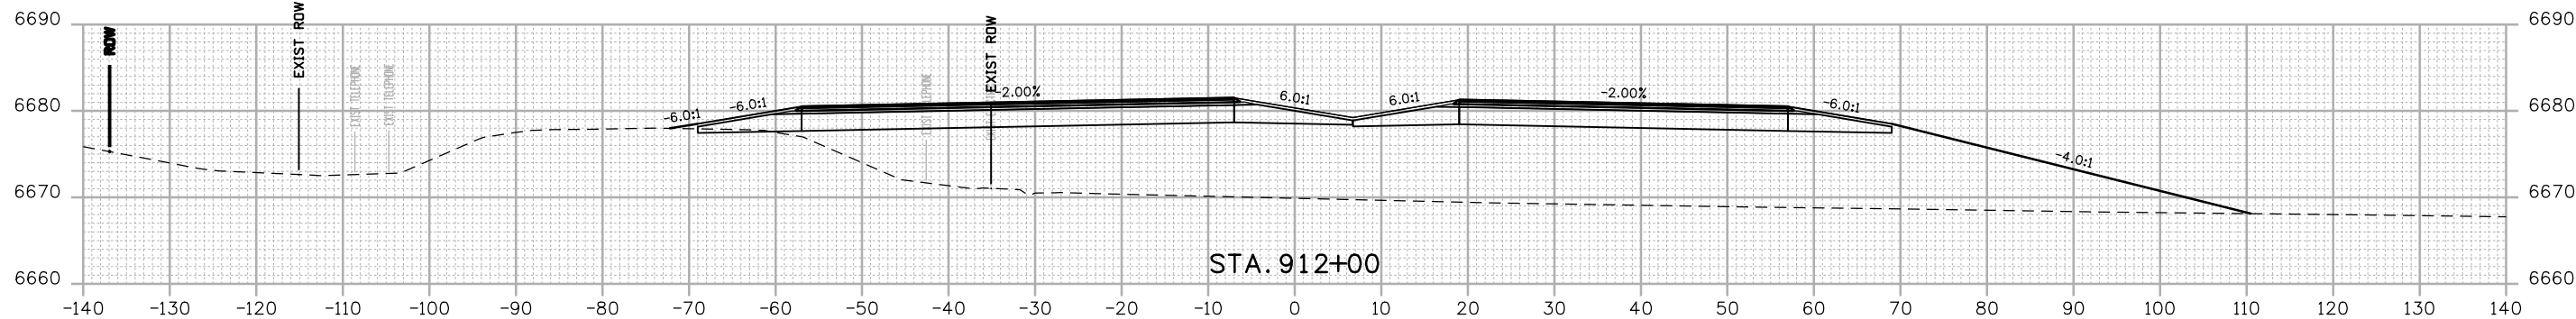

FINAL REFERENCE DESIGN PLANS
JUNE 10, 2019

Print Date: 2/15/2019
File Name: 22420DES_Cross Sections 01.dgn
Horiz. Scale: 1:20 Vert. Scale: As Noted

0000

Sheet Revisions		
Date:	Comments	Init.

Colorado Department of Transportation

3803 North Main Avenue
Durango, CO 81301
Phone: 970-385-3620 FAX: 970-385-3635

Region 5 DRV

As Constructed
No Revisions:
Revised:
Void:




US 550 CROSS SECTIONS

Designer:	NZ	Structure	
Detailer:	NZ	Numbers	
Sheet Subset:	XSEC	Subset Sheets:	58 of 159

Project No./Code
NHPP 5501-029
22420
Sheet Number 258

1670 BROADWAY, SUITE 3400 DENVER, COLORADO 80202
Phone: 303-764-1520 FAX: 303-860-7139


NZOLLER 9:19:48 AM p:\p\hudsonc01\HDR_US_Central_01\Documents\5704_10000255\10110222\6.0_CAD_BIM\6.2_WIP_Design\Drawings\Cross_Sections\22420DES_Cross Sections 01.dgn

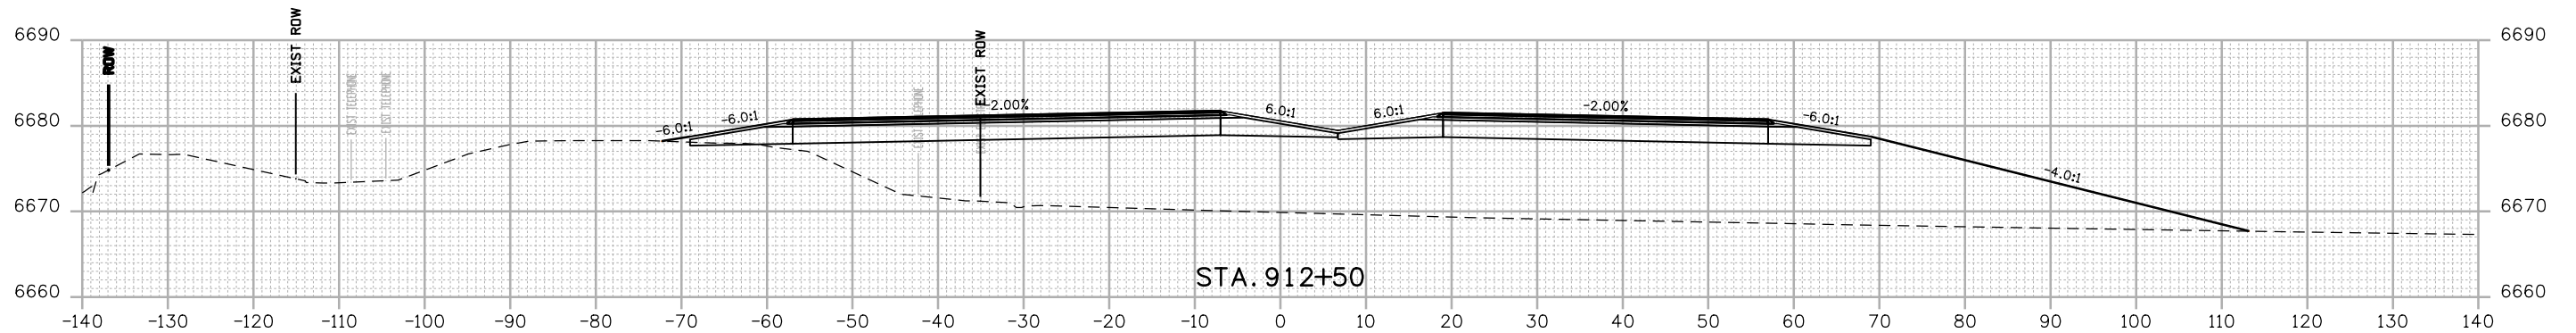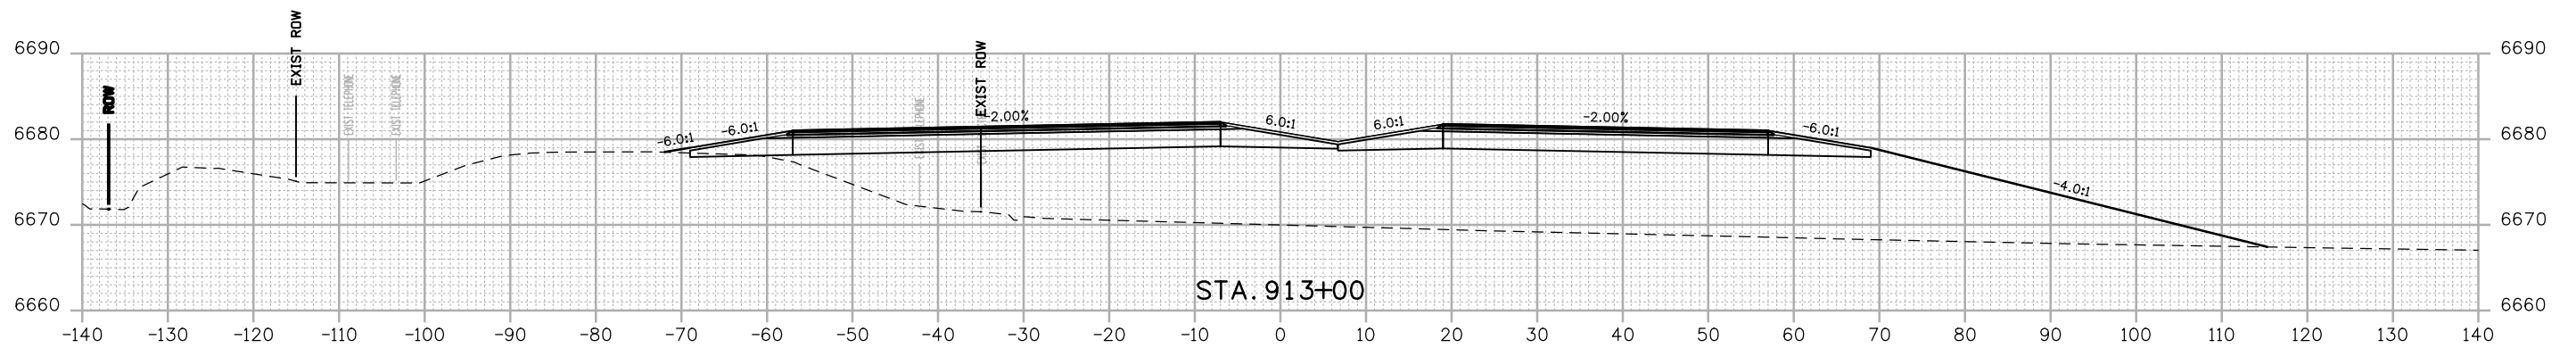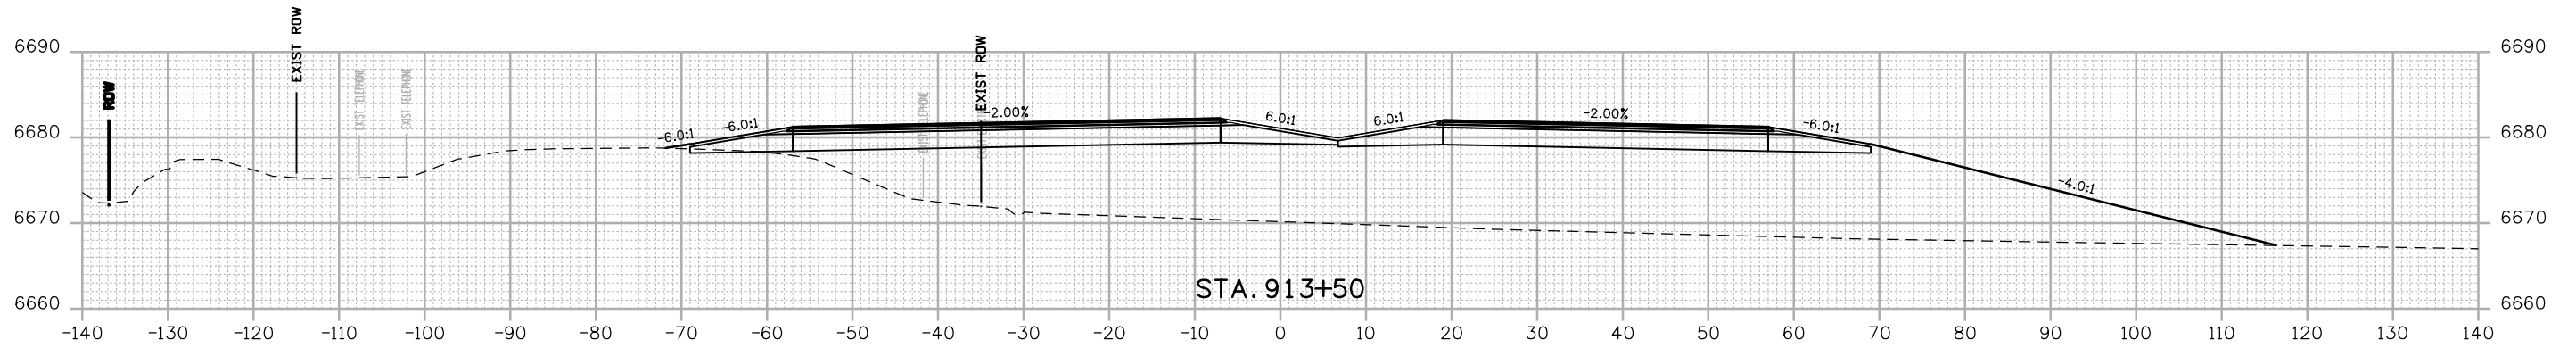


FINAL REFERENCE DESIGN PLANS
JUNE 10, 2019

Print Date: 2/15/2019
File Name: 22420DES_Cross Sections 01.dgn
Horiz. Scale: 1:20 Vert. Scale: As Noted

HDR 1670 BROADWAY, SUITE 3400 DENVER, COLORADO 80202
Phone: 303-764-1520 FAX: 303-860-7139

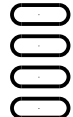

Sheet Revisions		
Date:	Comments	Init.




Colorado Department of Transportation

 3803 North Main Avenue
 Durango, CO 81301
 Phone: 970-385-3620 FAX: 970-385-3635
Region 5 **DRV**

As Constructed
 No Revisions:
 Revised:
 Void:

US 550 CROSS SECTIONS
 Designer: NZ Structure Numbers
 Detailer: NZ
 Sheet Subset: XSEC Subset Sheets: 59 of 159

Project No./Code
 NHPP 5501-029
 22420
 Sheet Number **259**

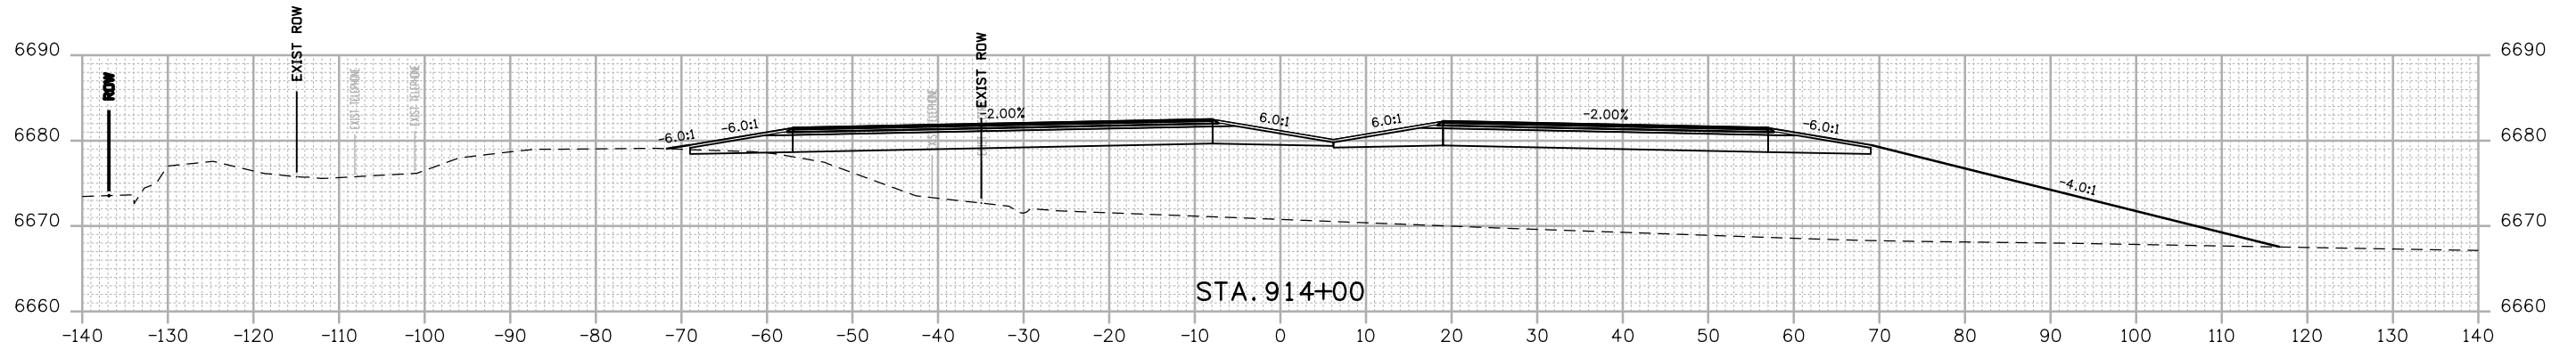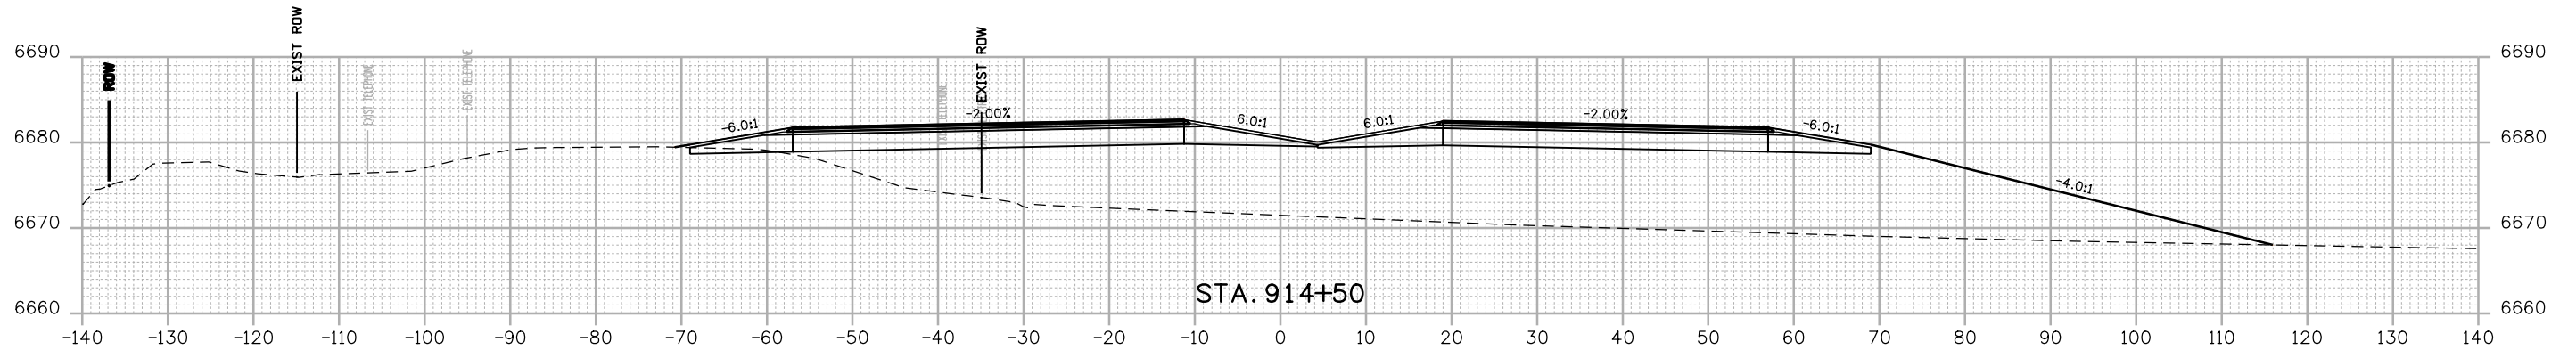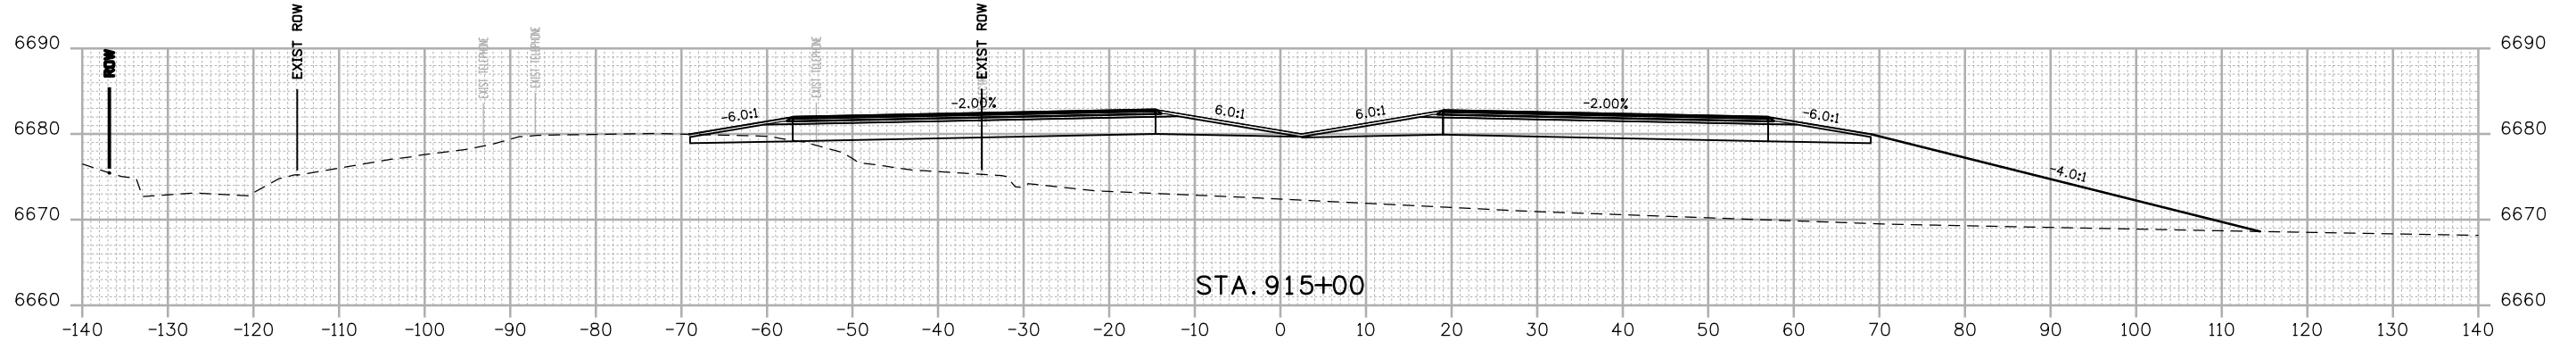NZOLLER 9:19:49 AM p:\p\ndruscen01\HDR_US_Central_01\Documents\5704.10000255\10110222\6.0-CAD_BIM_6.2-WIP_Design\Drawings\Cross_Sections\22420DES_Cross_Sections_01.dgn



FINAL REFERENCE DESIGN PLANS
JUNE 10, 2019

Print Date: 2/15/2019
 File Name: 22420DES_Cross Sections 01.dgn
 Horiz. Scale: 1:20 Vert. Scale: As Noted

HDR 1670 BROADWAY, SUITE 3400 DENVER, COLORADO 80202
 Phone: 303-764-1520 FAX: 303-860-7139

Sheet Revisions		
Date:	Comments	Init.

Colorado Department of Transportation





 3803 North Main Avenue
 Durango, CO 81301
 Phone: 970-385-3620 FAX: 970-385-3635
Region 5 **DRV**

As Constructed
 No Revisions:
 Revised:
 Void:

US 550 CROSS SECTIONS
 Designer: NZ
 Detailer: NZ
 Sheet Subset: XSEC
 Structure Numbers:
 Subset Sheets: 60 of 159

Project No./Code
 NHPP 5501-029
 22420
 Sheet Number **260**

NZOLLER 9:19:50 AM p:\p\h\druscen01\HDR_US_Central_01\Documents\5704\10000255\10110222\6.0_CAD_BIM\6.2_WIP\Design\Drawings\Cross_Sections\22420DES_Cross Sections 01.dgn

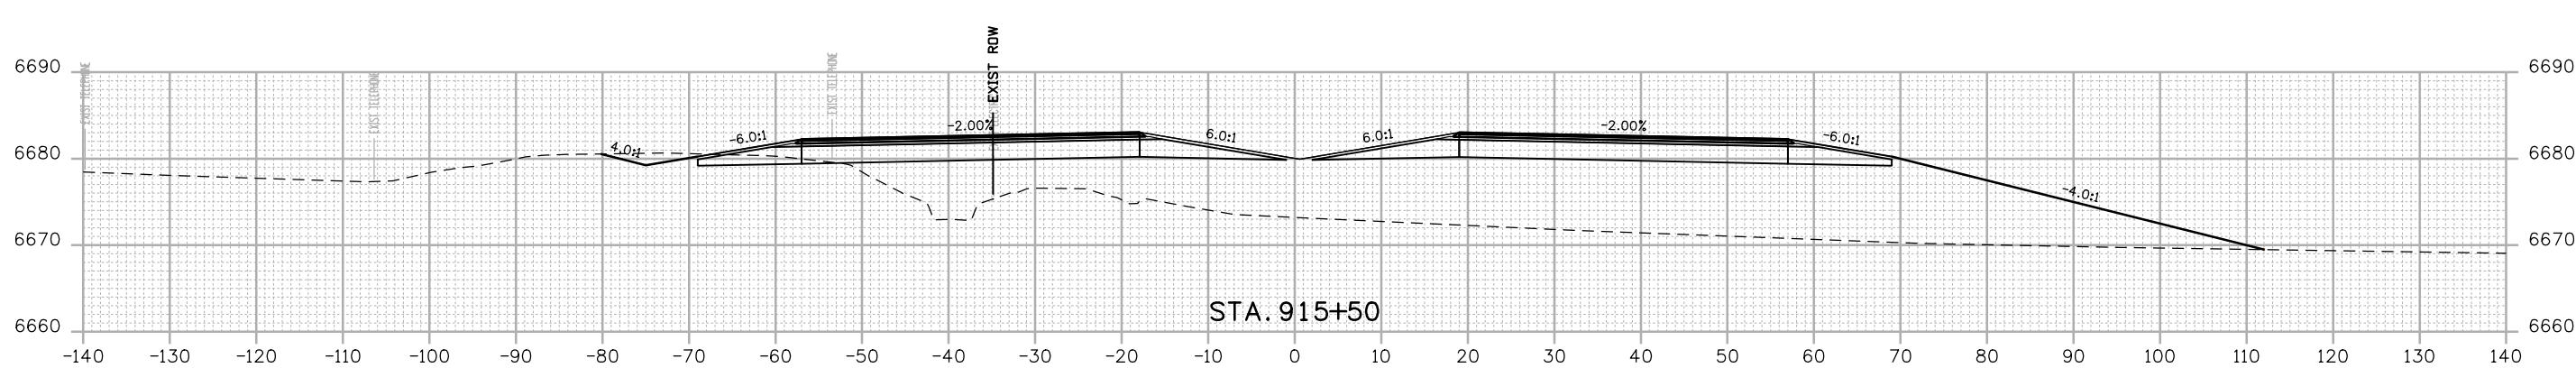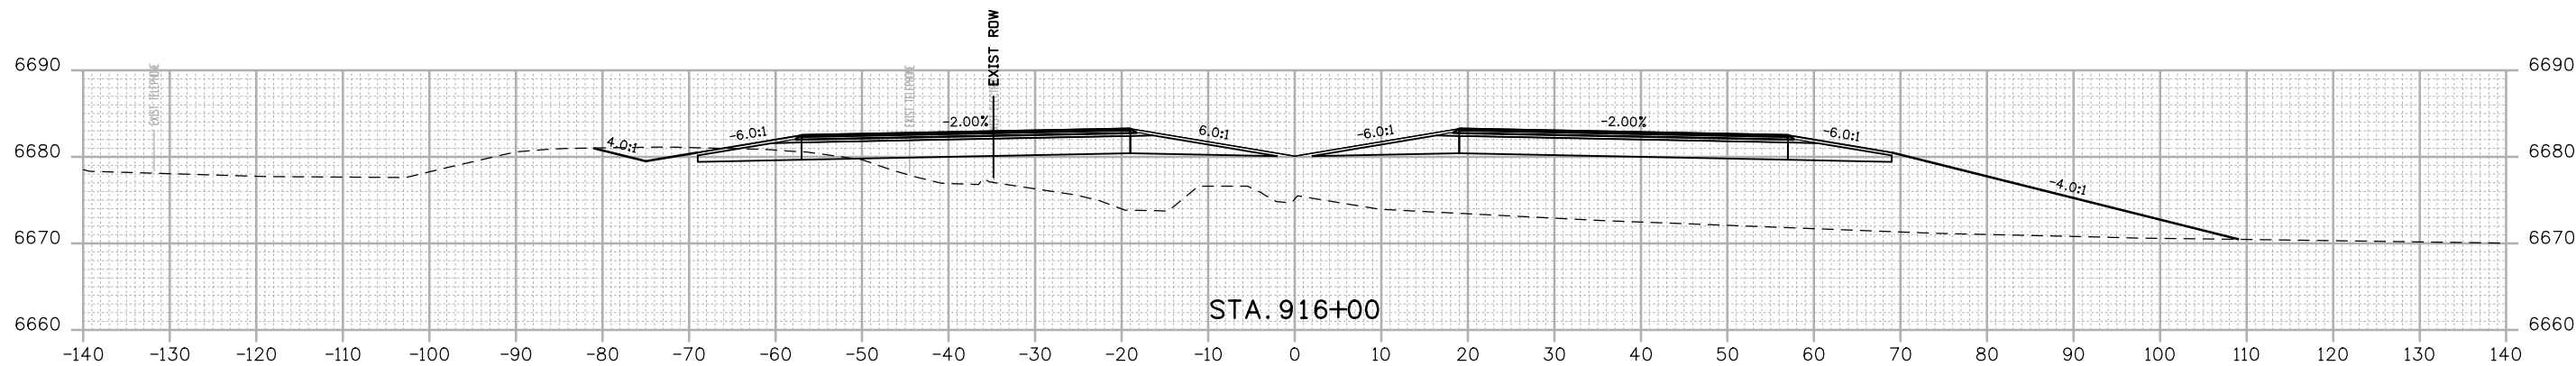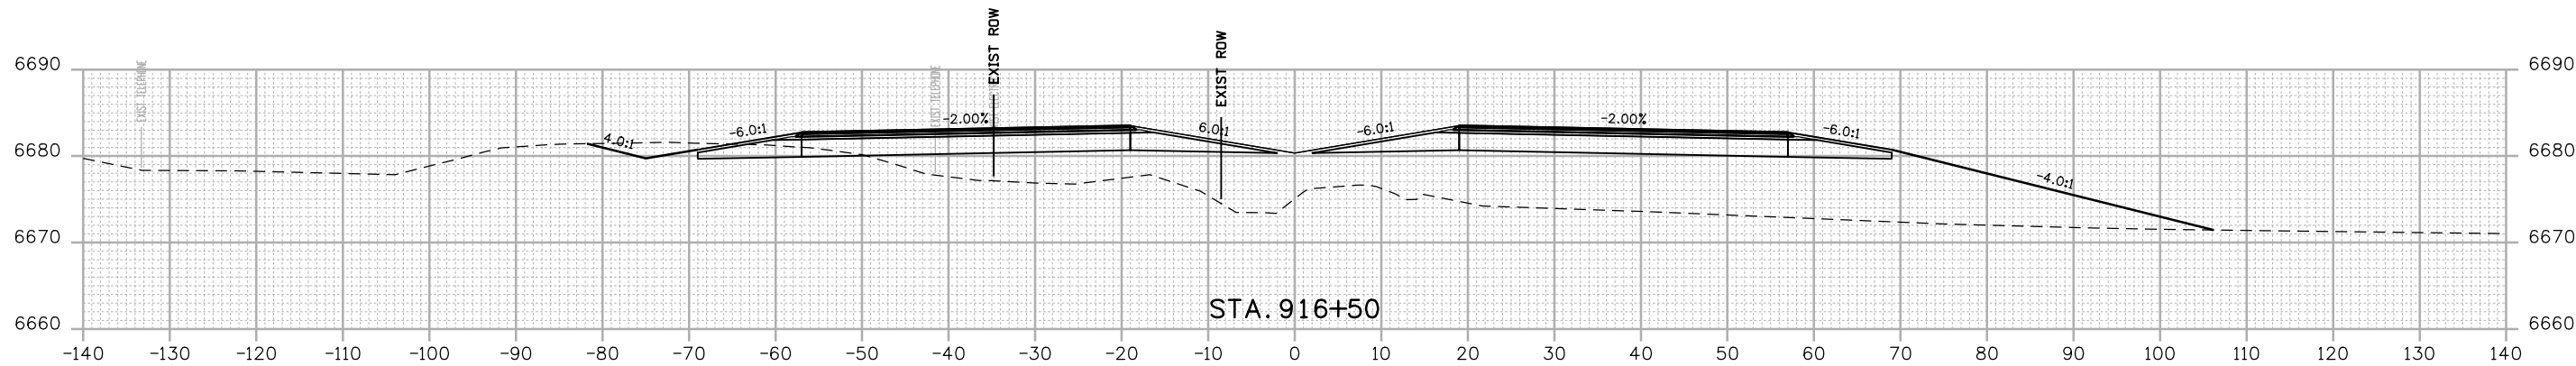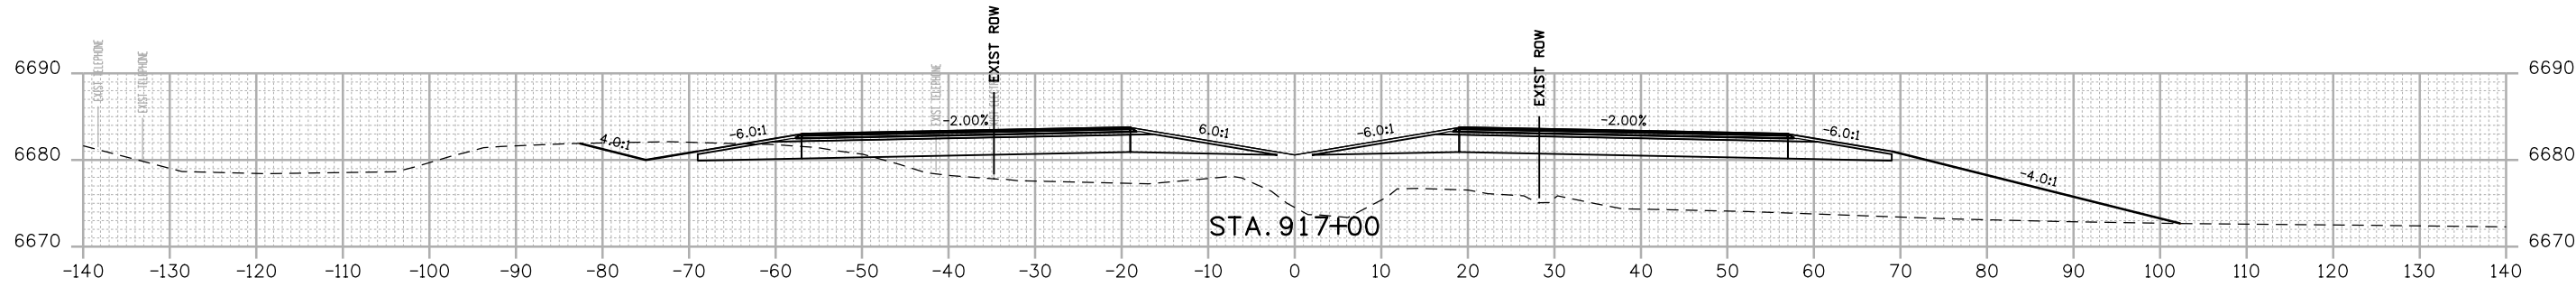

FINAL REFERENCE DESIGN PLANS
JUNE 10, 2019

Print Date: 2/15/2019
File Name: 22420DES_Cross Sections 01.dgn
Horiz. Scale: 1:20 Vert. Scale: As Noted

HDR 1670 BROADWAY, SUITE 3400 DENVER, COLORADO 80202
Phone: 303-764-1520 FAX: 303-860-7139

Sheet Revisions		
Date:	Comments	Init.

Colorado Department of Transportation

Region 5 **DRV**

3803 North Main Avenue
Durango, CO 81301
Phone: 970-385-3620 FAX: 970-385-3635

As Constructed

No Revisions:
Revised:
Void:

US 550 CROSS SECTIONS

Designer: NZ Structure Numbers
Detailer: NZ
Sheet Subset: XSEC Subset Sheets: 61 of 159


Project No./Code

NHPP 5501-029

22420

Sheet Number **261**

NZOLLER 9:19:51 AM p:\pwhdruscen01\HDR_US_Central_01\Documents\5704\10000255\10110222 6.0_CAD_BIM 6.2_WIP_Design Drawings\Cross Sections\22420DES_Cross Sections 01.dgn

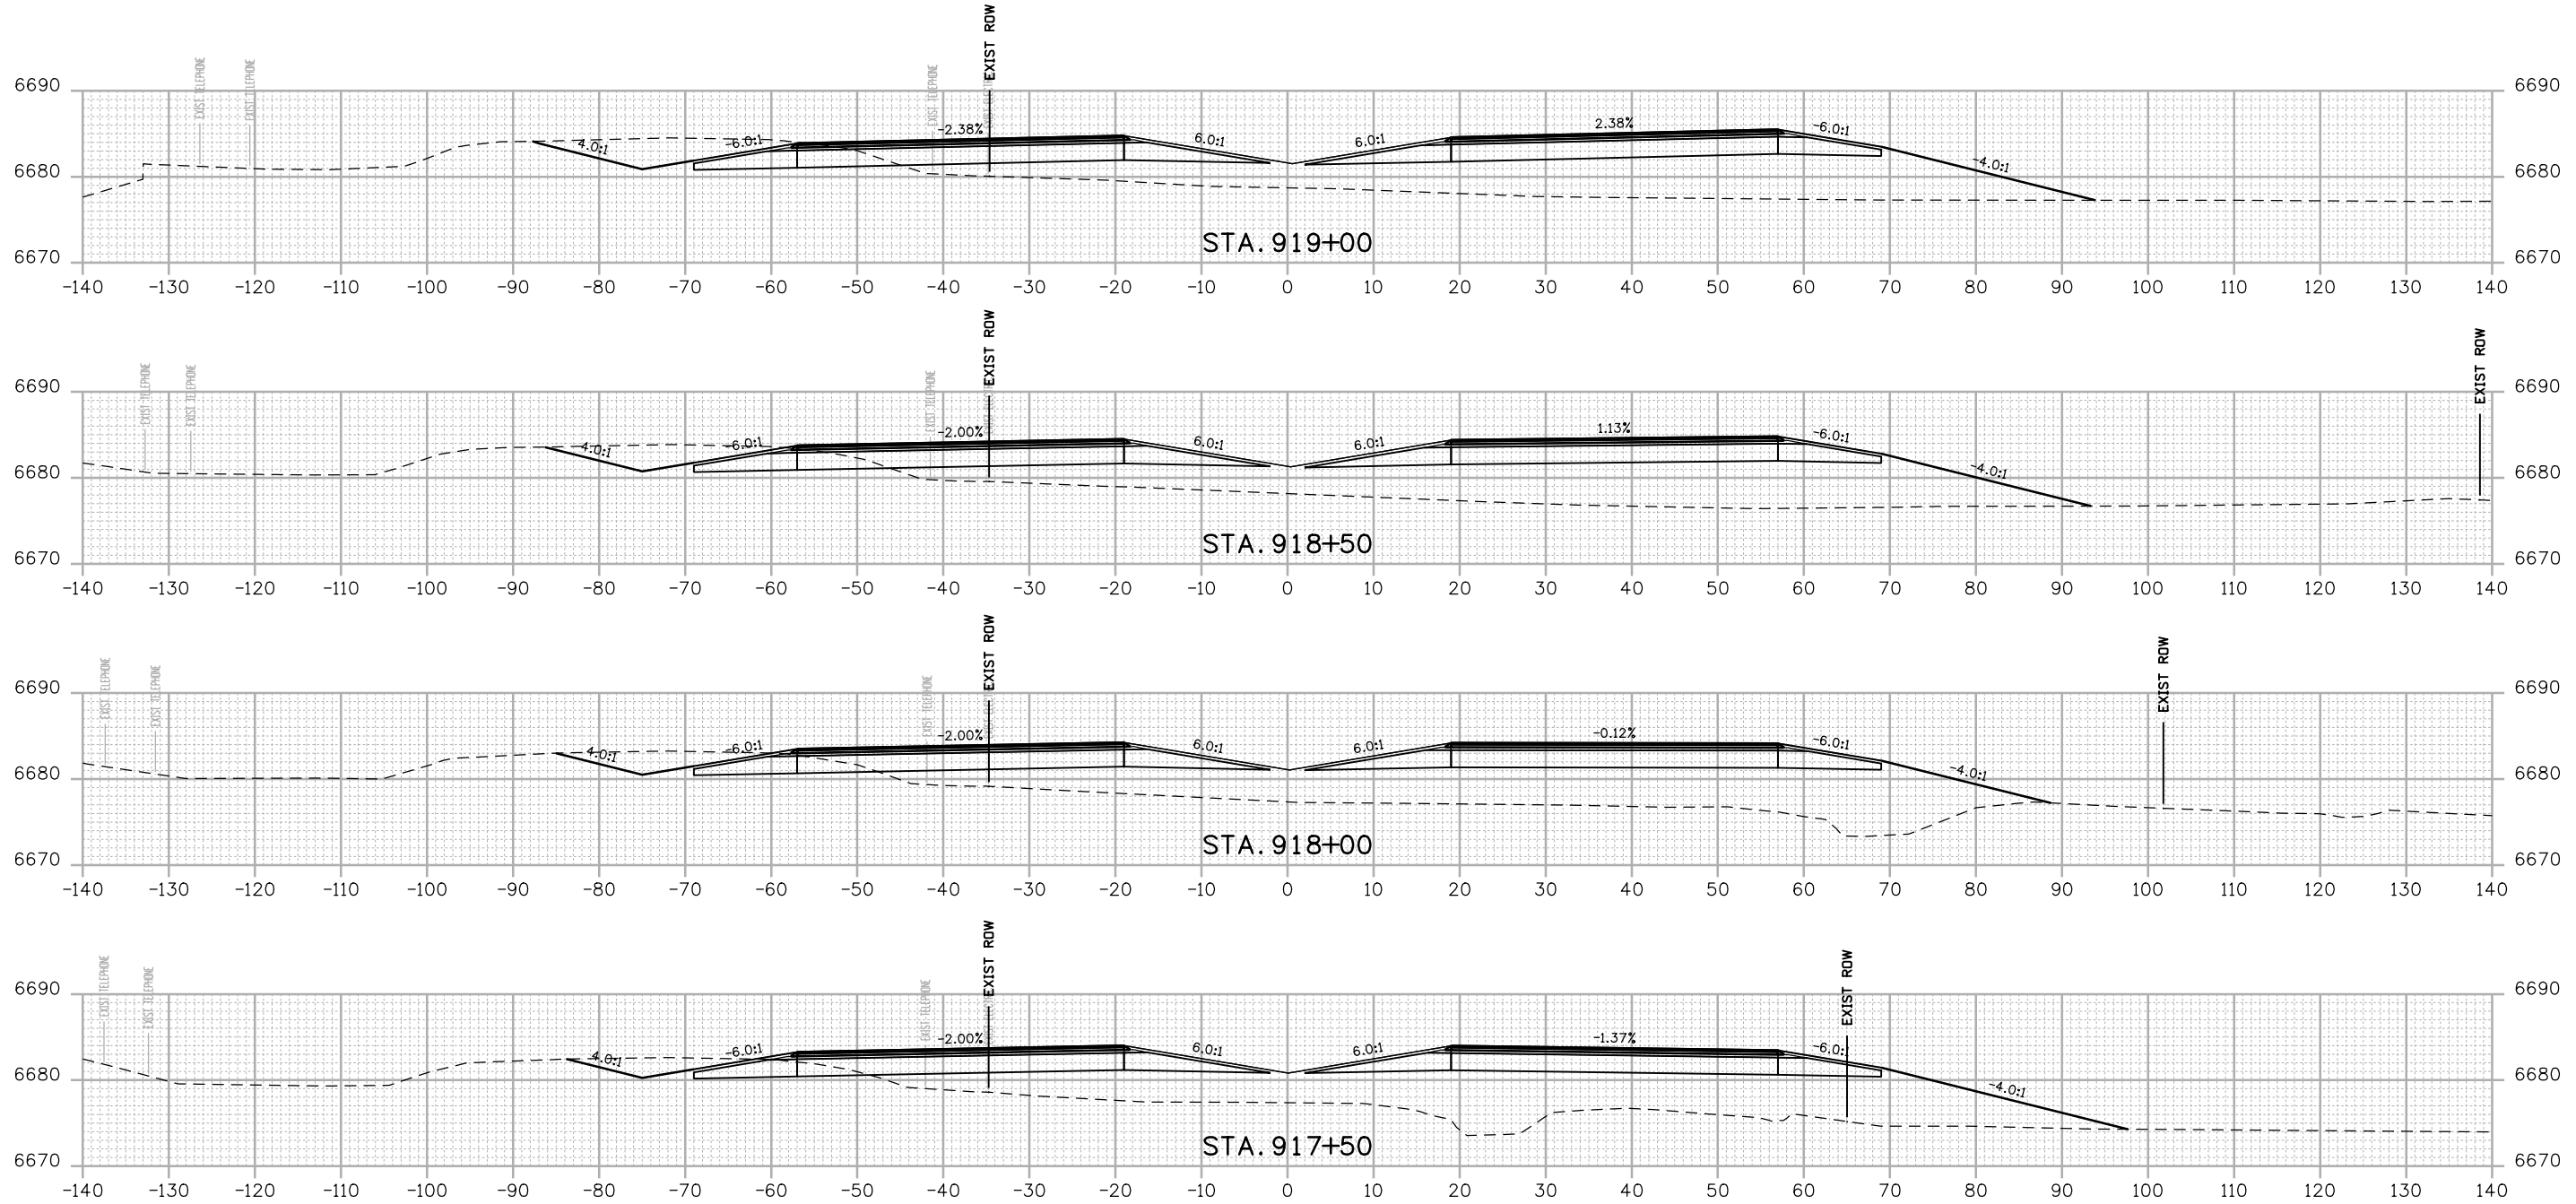

FINAL REFERENCE DESIGN PLANS
JUNE 10, 2019

Print Date: 2/15/2019
File Name: 22420DES_Cross Sections 01.dgn
Horiz. Scale: 1:20 Vert. Scale: As Noted

HDR 1670 BROADWAY, SUITE 3400 DENVER, COLORADO 80202
Phone: 303-764-1520 FAX: 303-860-7139

Sheet Revisions		
Date:	Comments	Init.

Colorado Department of Transportation

Region 5

3803 North Main Avenue
Durango, CO 81301
Phone: 970-385-3620 FAX: 970-385-3635

DRV

As Constructed

No Revisions:
Revised:
Void:

US 550 CROSS SECTIONS

Designer: NZ Structure Numbers:
Detailer: NZ Subset Sheets: 62 of 159
Sheet Subset: XSEC


Project No./Code

NHPP 5501-029

22420

Sheet Number **262**

NZOLLER 9:19:52 AM p:\p\h\druscen01\HDR_US_Central_01\Documents\5704\10000255\10110222\6.0_CAD_BIM\6.2_WIP\Design\Drawings\Cross_Sections\22420DES_Cross Sections 01.dgn

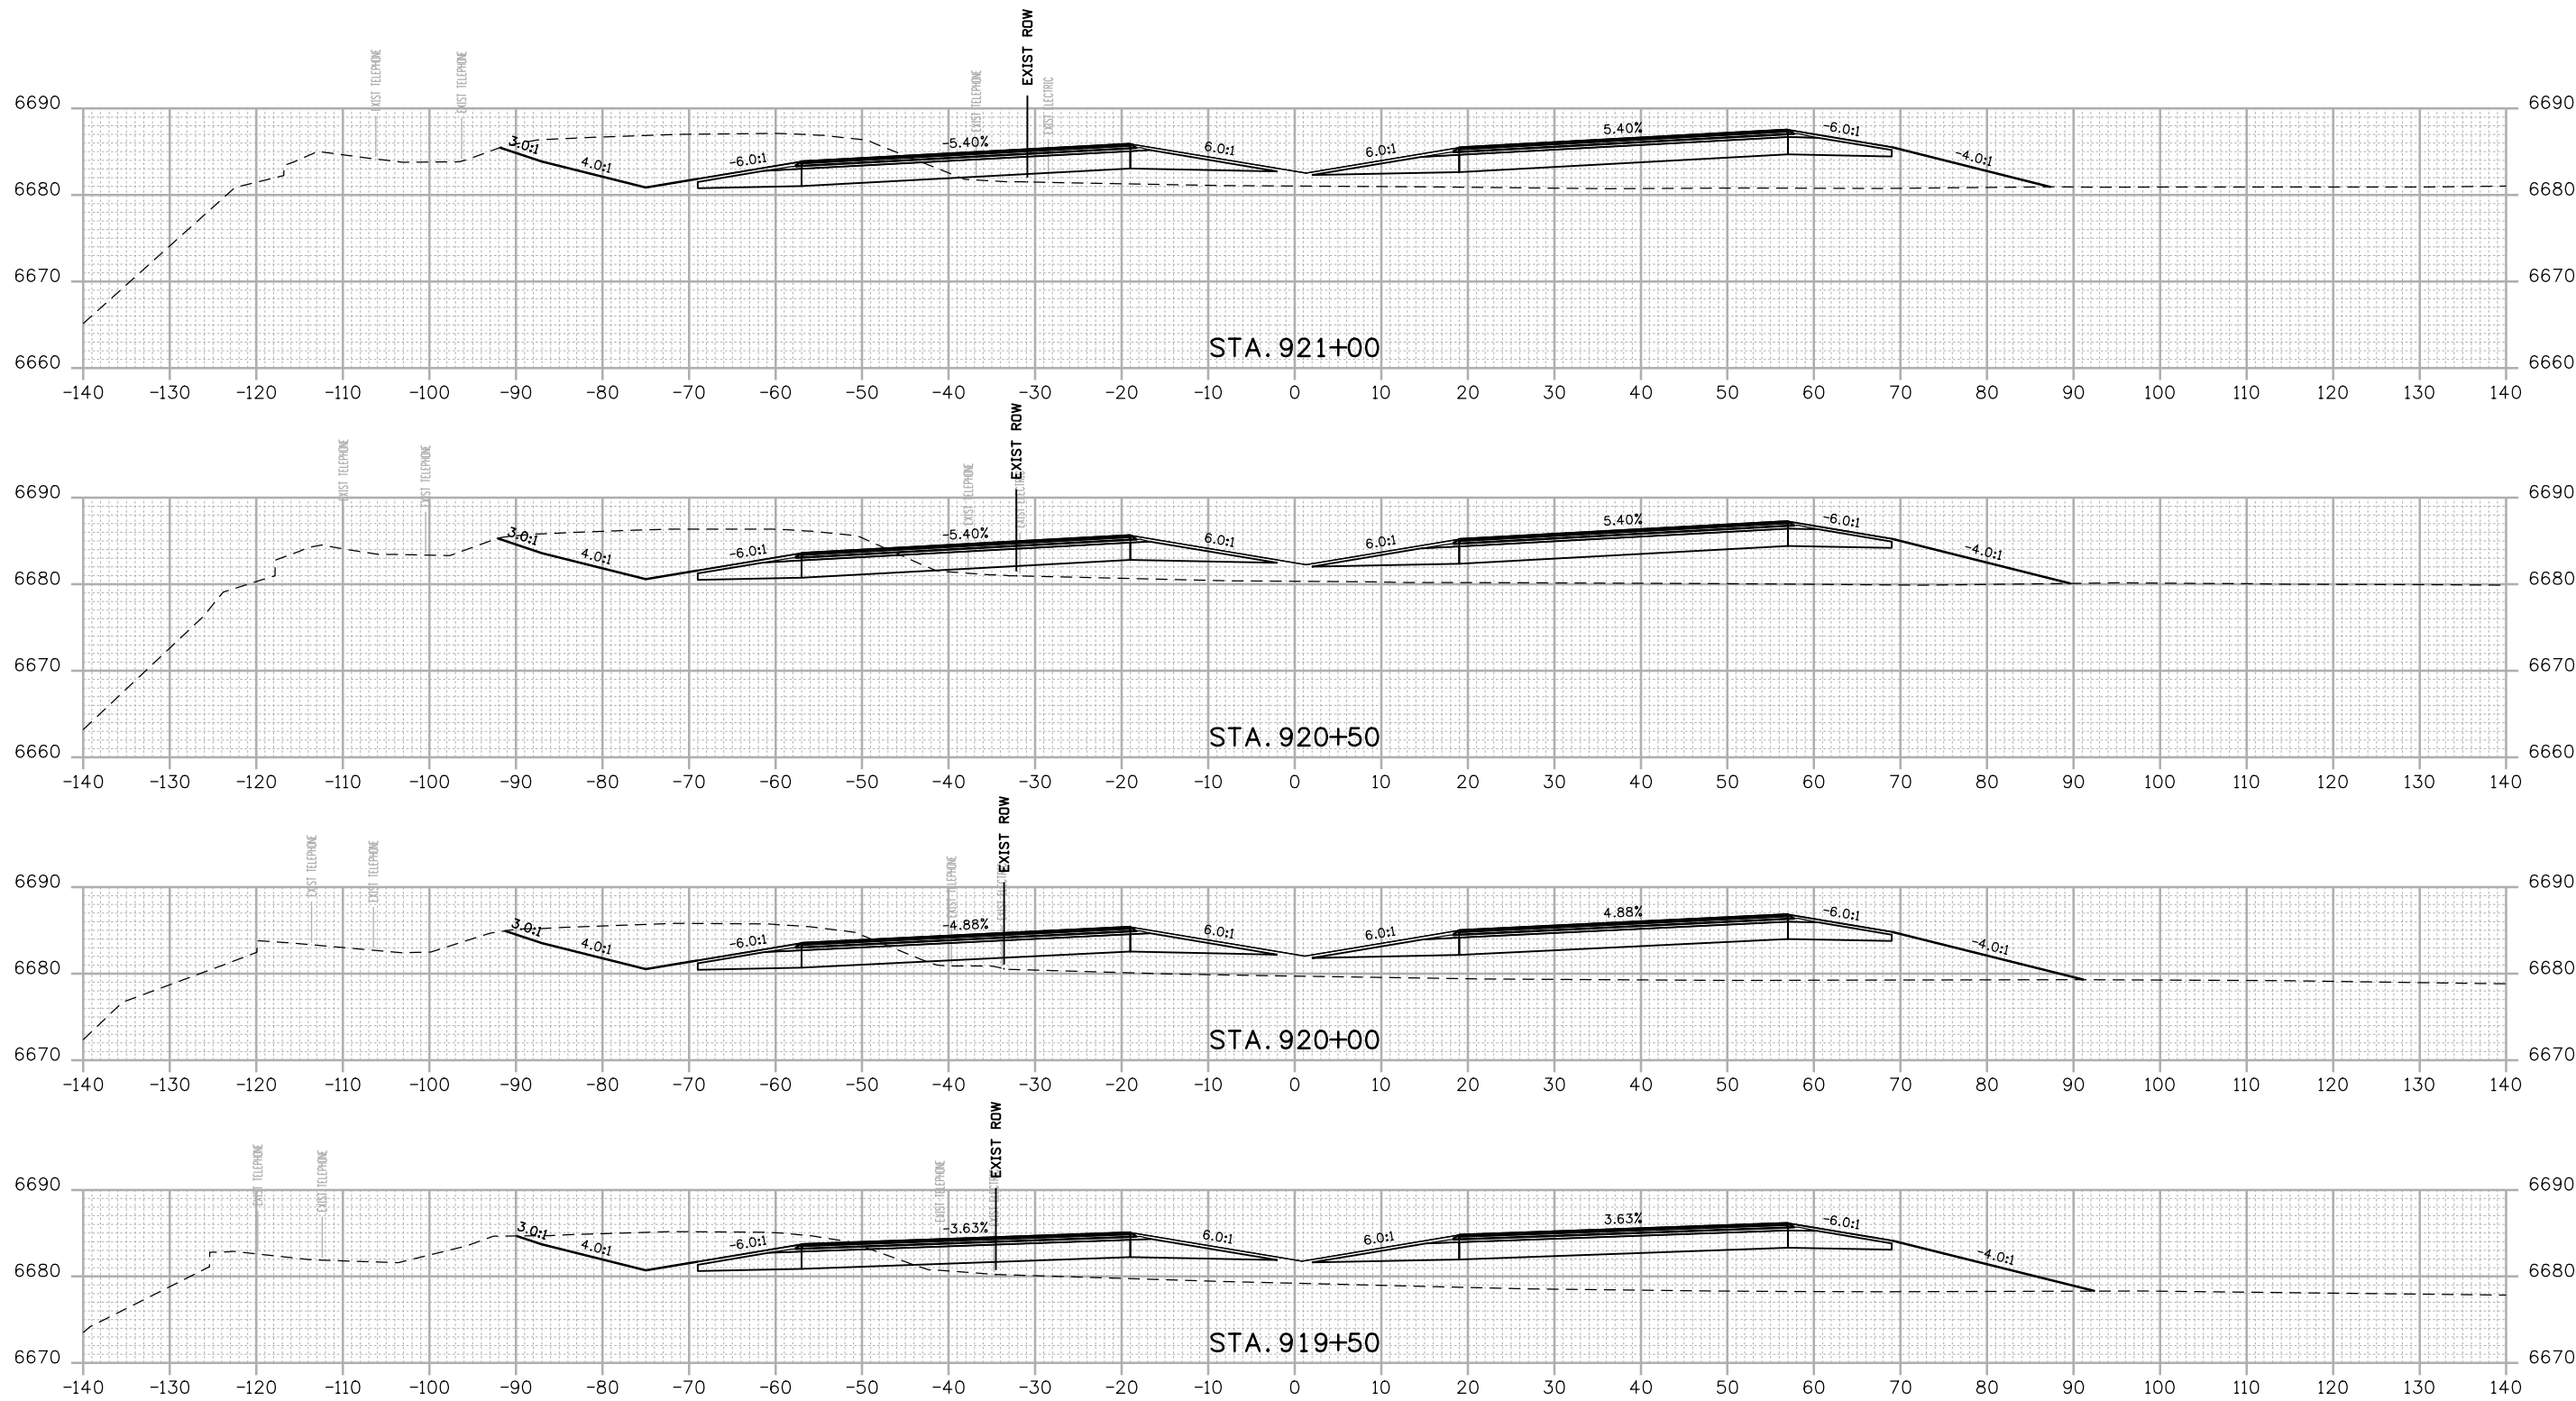

FINAL REFERENCE DESIGN PLANS
 JUNE 10, 2019

Print Date: 2/15/2019
 File Name: 22420DES_Cross Sections 01.dgn
 Horiz. Scale: 1:20 Vert. Scale: As Noted

 1670 BROADWAY, SUITE 3400 DENVER, COLORADO 80202
 Phone: 303-764-1520 FAX: 303-860-7139

Sheet Revisions		
Date:	Comments	Init.

Colorado Department of Transportation




 3803 North Main Avenue
 Durango, CO 81301
 Phone: 970-385-3620 FAX: 970-385-3635
Region 5 **DRV**

As Constructed
 No Revisions:
 Revised:
 Void:

US 550 CROSS SECTIONS			
Designer:	NZ	Structure	
Detailer:	NZ	Numbers	
Sheet Subset:	XSEC	Subset Sheets:	63 of 159

Project No./Code
NHPP 5501-029
22420
Sheet Number 263

NZOLLER 9:19:53 AM pw:\p\h\druscen01\HDR_US_Central_01\Documents\5704\10000255\10110222\6.0_CAD_BIM\6.2_WIP\Design\Drawings\Cross_Sections\22420DES_Cross_Sections_01.dgn

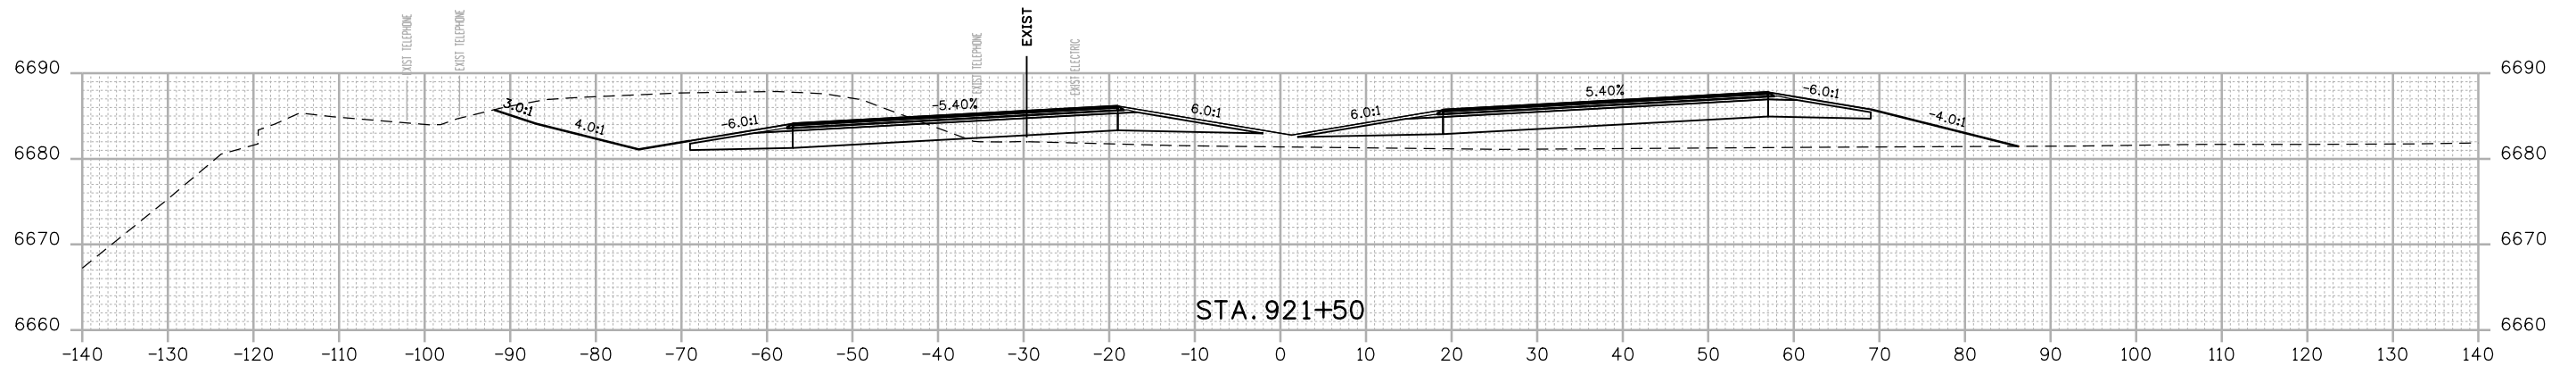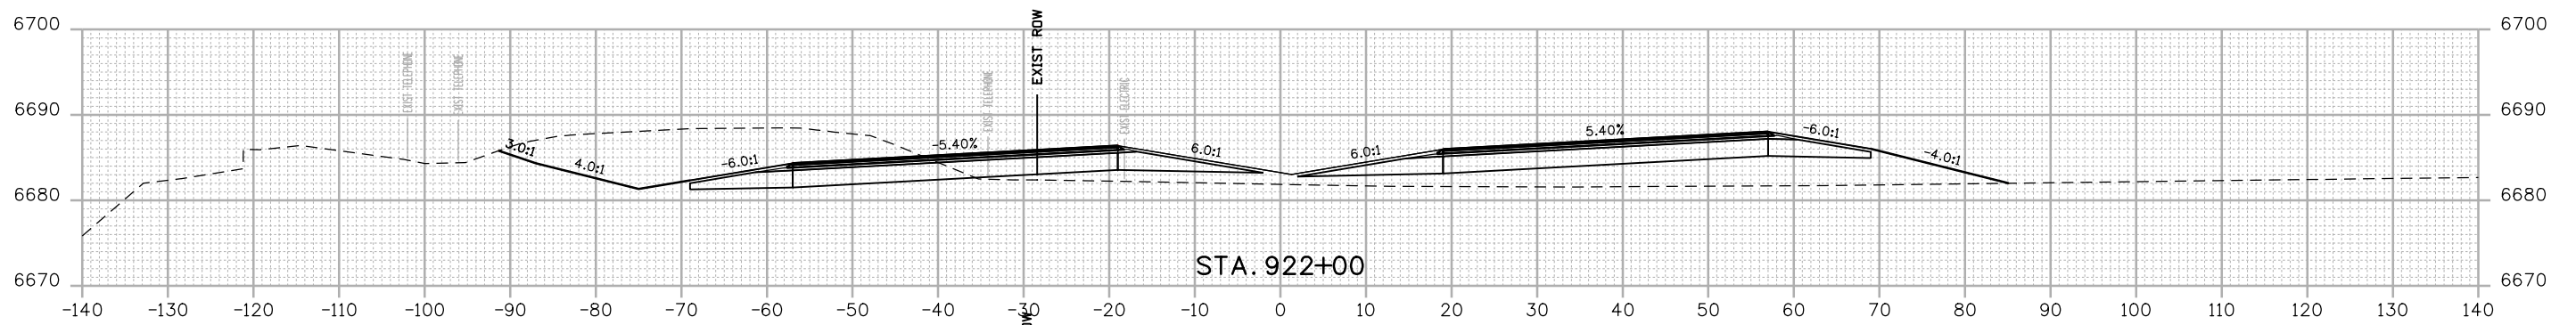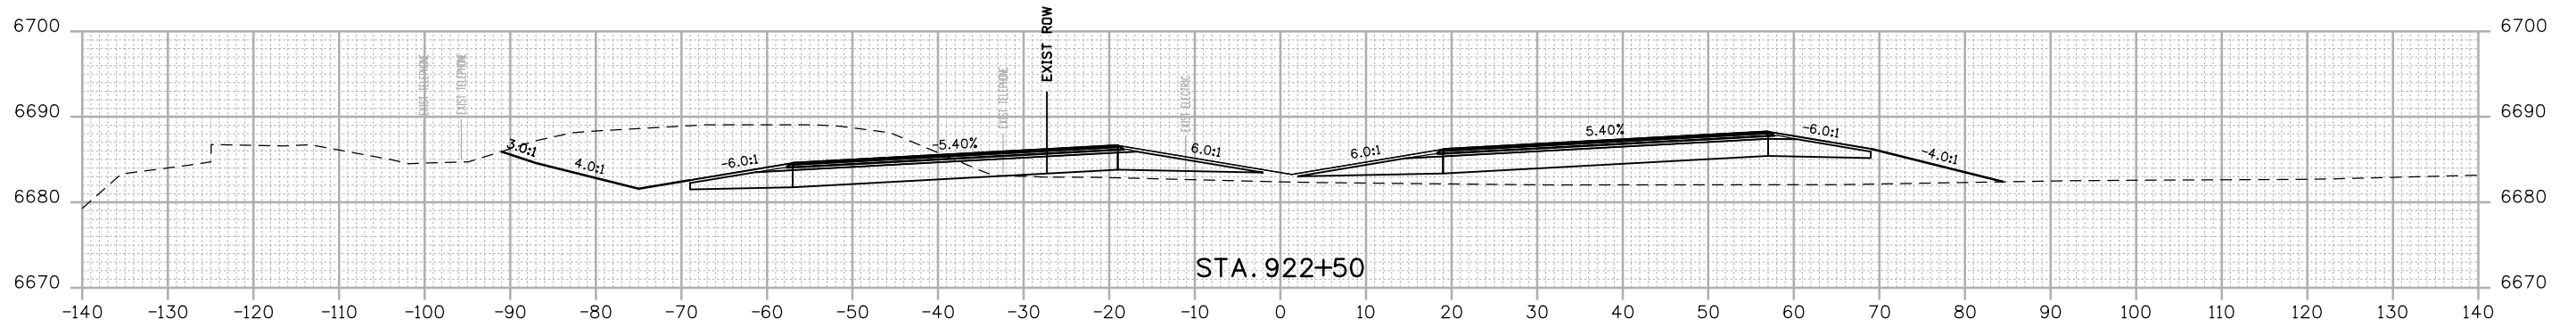

FINAL REFERENCE DESIGN PLANS
JUNE 10, 2019

Print Date: 2/15/2019
 File Name: 22420DES_Cross Sections 01.dgn
 Horiz. Scale: 1:20 Vert. Scale: As Noted

1670 BROADWAY, SUITE 3400 DENVER, COLORADO 80202
 Phone: 303-764-1520 FAX: 303-860-7139

Sheet Revisions		
Date:	Comments	Init.

Colorado Department of Transportation





 3803 North Main Avenue
 Durango, CO 81301
 Phone: 970-385-3620 FAX: 970-385-3635
 Region 5 DRV

As Constructed
 No Revisions:
 Revised:
 Void:

US 550 CROSS SECTIONS
 Designer: NZ
 Detailer: NZ
 Sheet Subset: XSEC
 Structure Numbers:
 Subset Sheets: 64 of 159

Project No./Code
 NHPP 5501-029
 22420
 Sheet Number **264**

NZOLLER 9:19:53 AM p:\p\h\druscen01\HDR_US_Central_01\Documents\5704\10000255\10110222\6.0_CAD_BIM\6.2_WIP\Design\Drawings\Cross_Sections\22420DES_Cross Sections 01.dgn

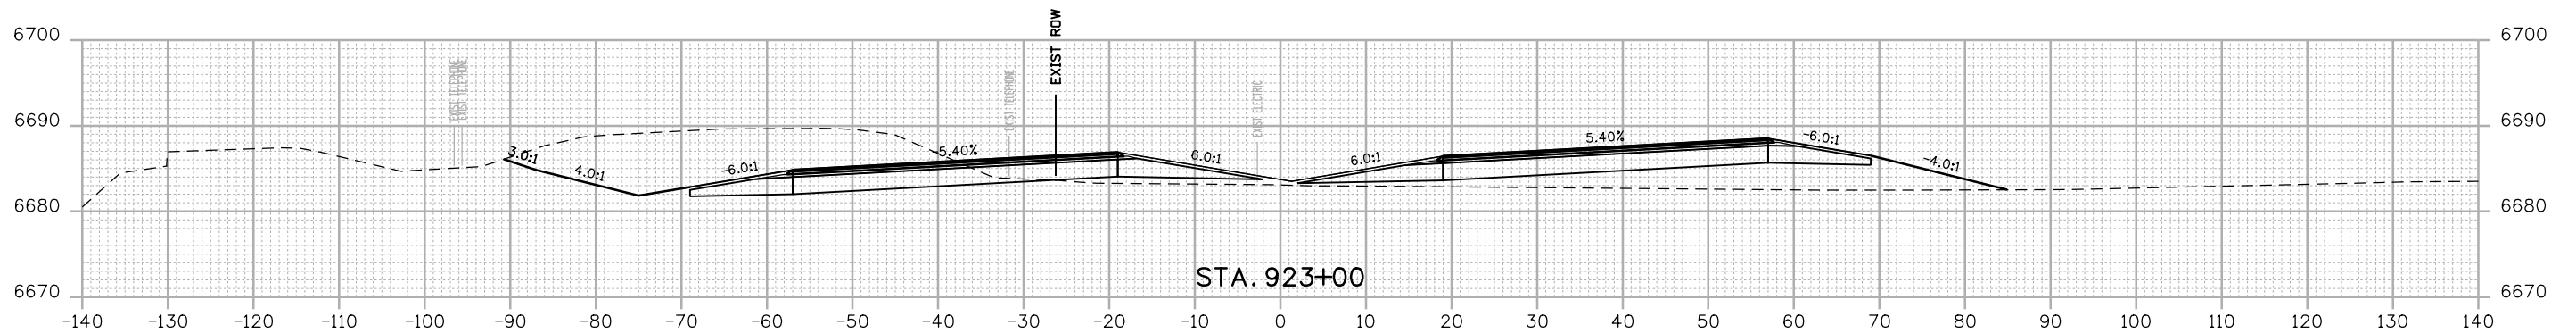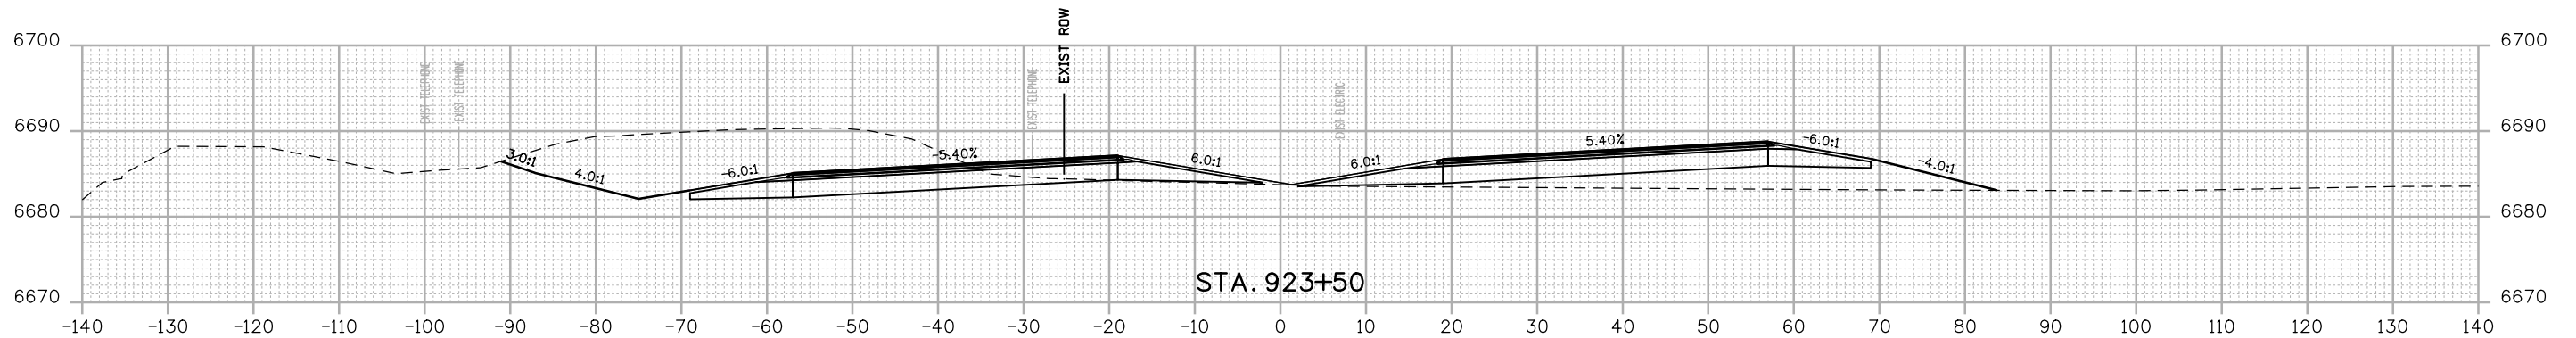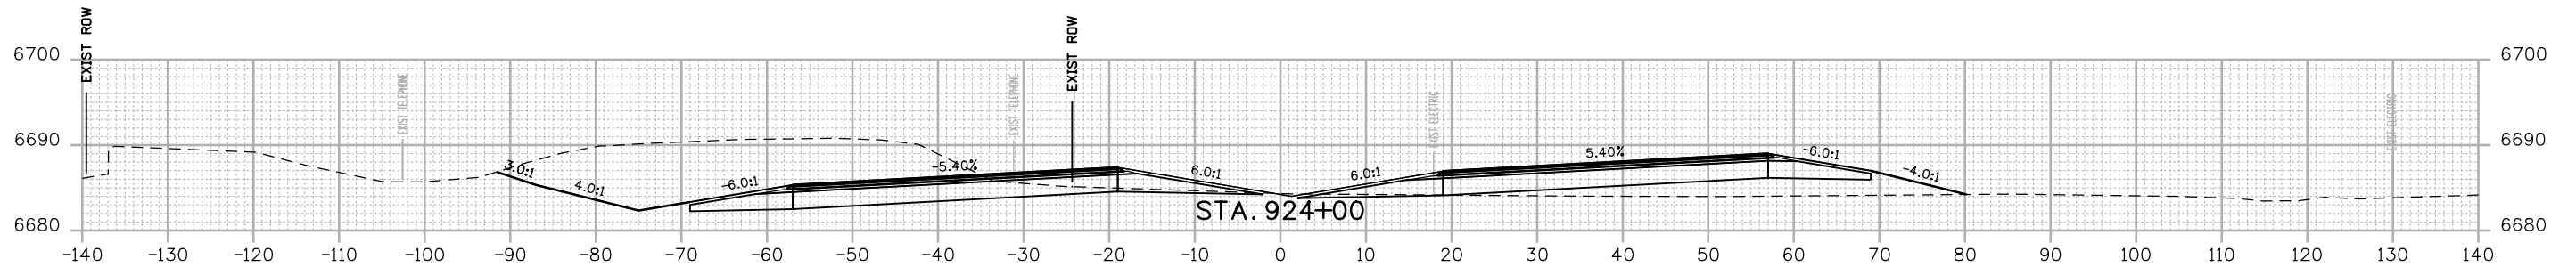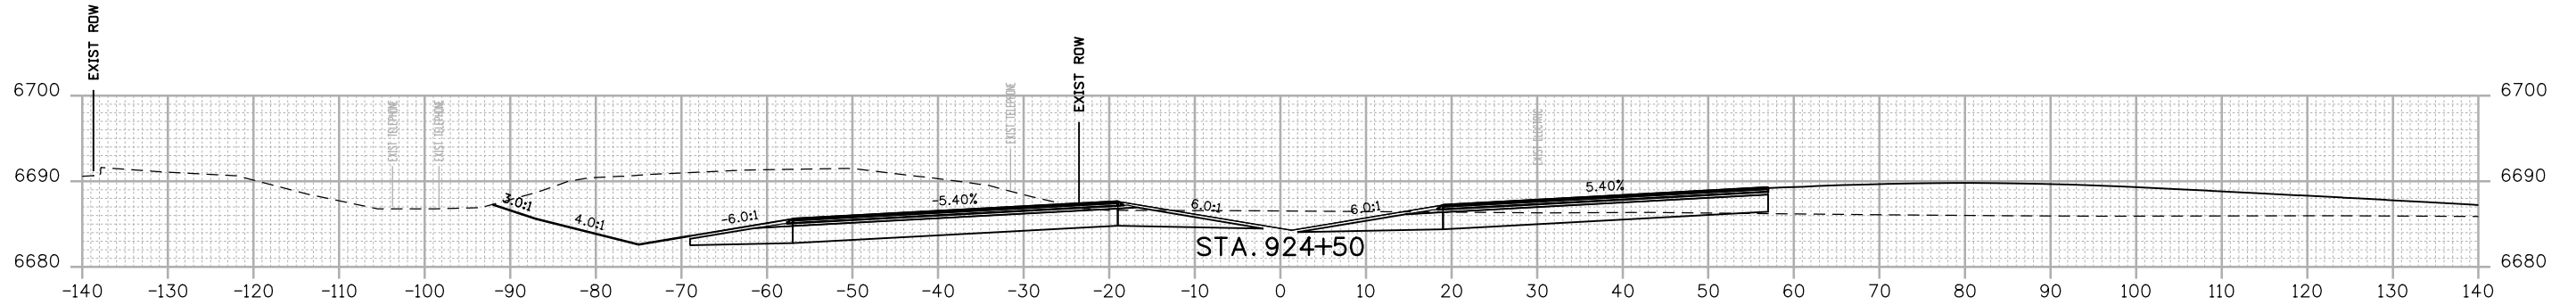


FINAL REFERENCE DESIGN PLANS
JUNE 10, 2019

Print Date: 2/15/2019
File Name: 22420DES_Cross Sections 01.dgn
Horiz. Scale: 1:20 Vert. Scale: As Noted

HDR 1670 BROADWAY, SUITE 3400 DENVER, COLORADO 80202
Phone: 303-764-1520 FAX: 303-860-7139



Sheet Revisions		
Date:	Comments	Init.


Colorado Department of Transportation

 3803 North Main Avenue
 Durango, CO 81301
 Phone: 970-385-3620 FAX: 970-385-3635
Region 5 **DRV**

As Constructed
 No Revisions:
 Revised:
 Void:

US 550 CROSS SECTIONS
 Designer: NZ Structure Numbers
 Detailer: NZ
 Sheet Subset: XSEC Subset Sheets: 65 of 159

Project No./Code
 NHPP 5501-029
 22420
 Sheet Number **265**

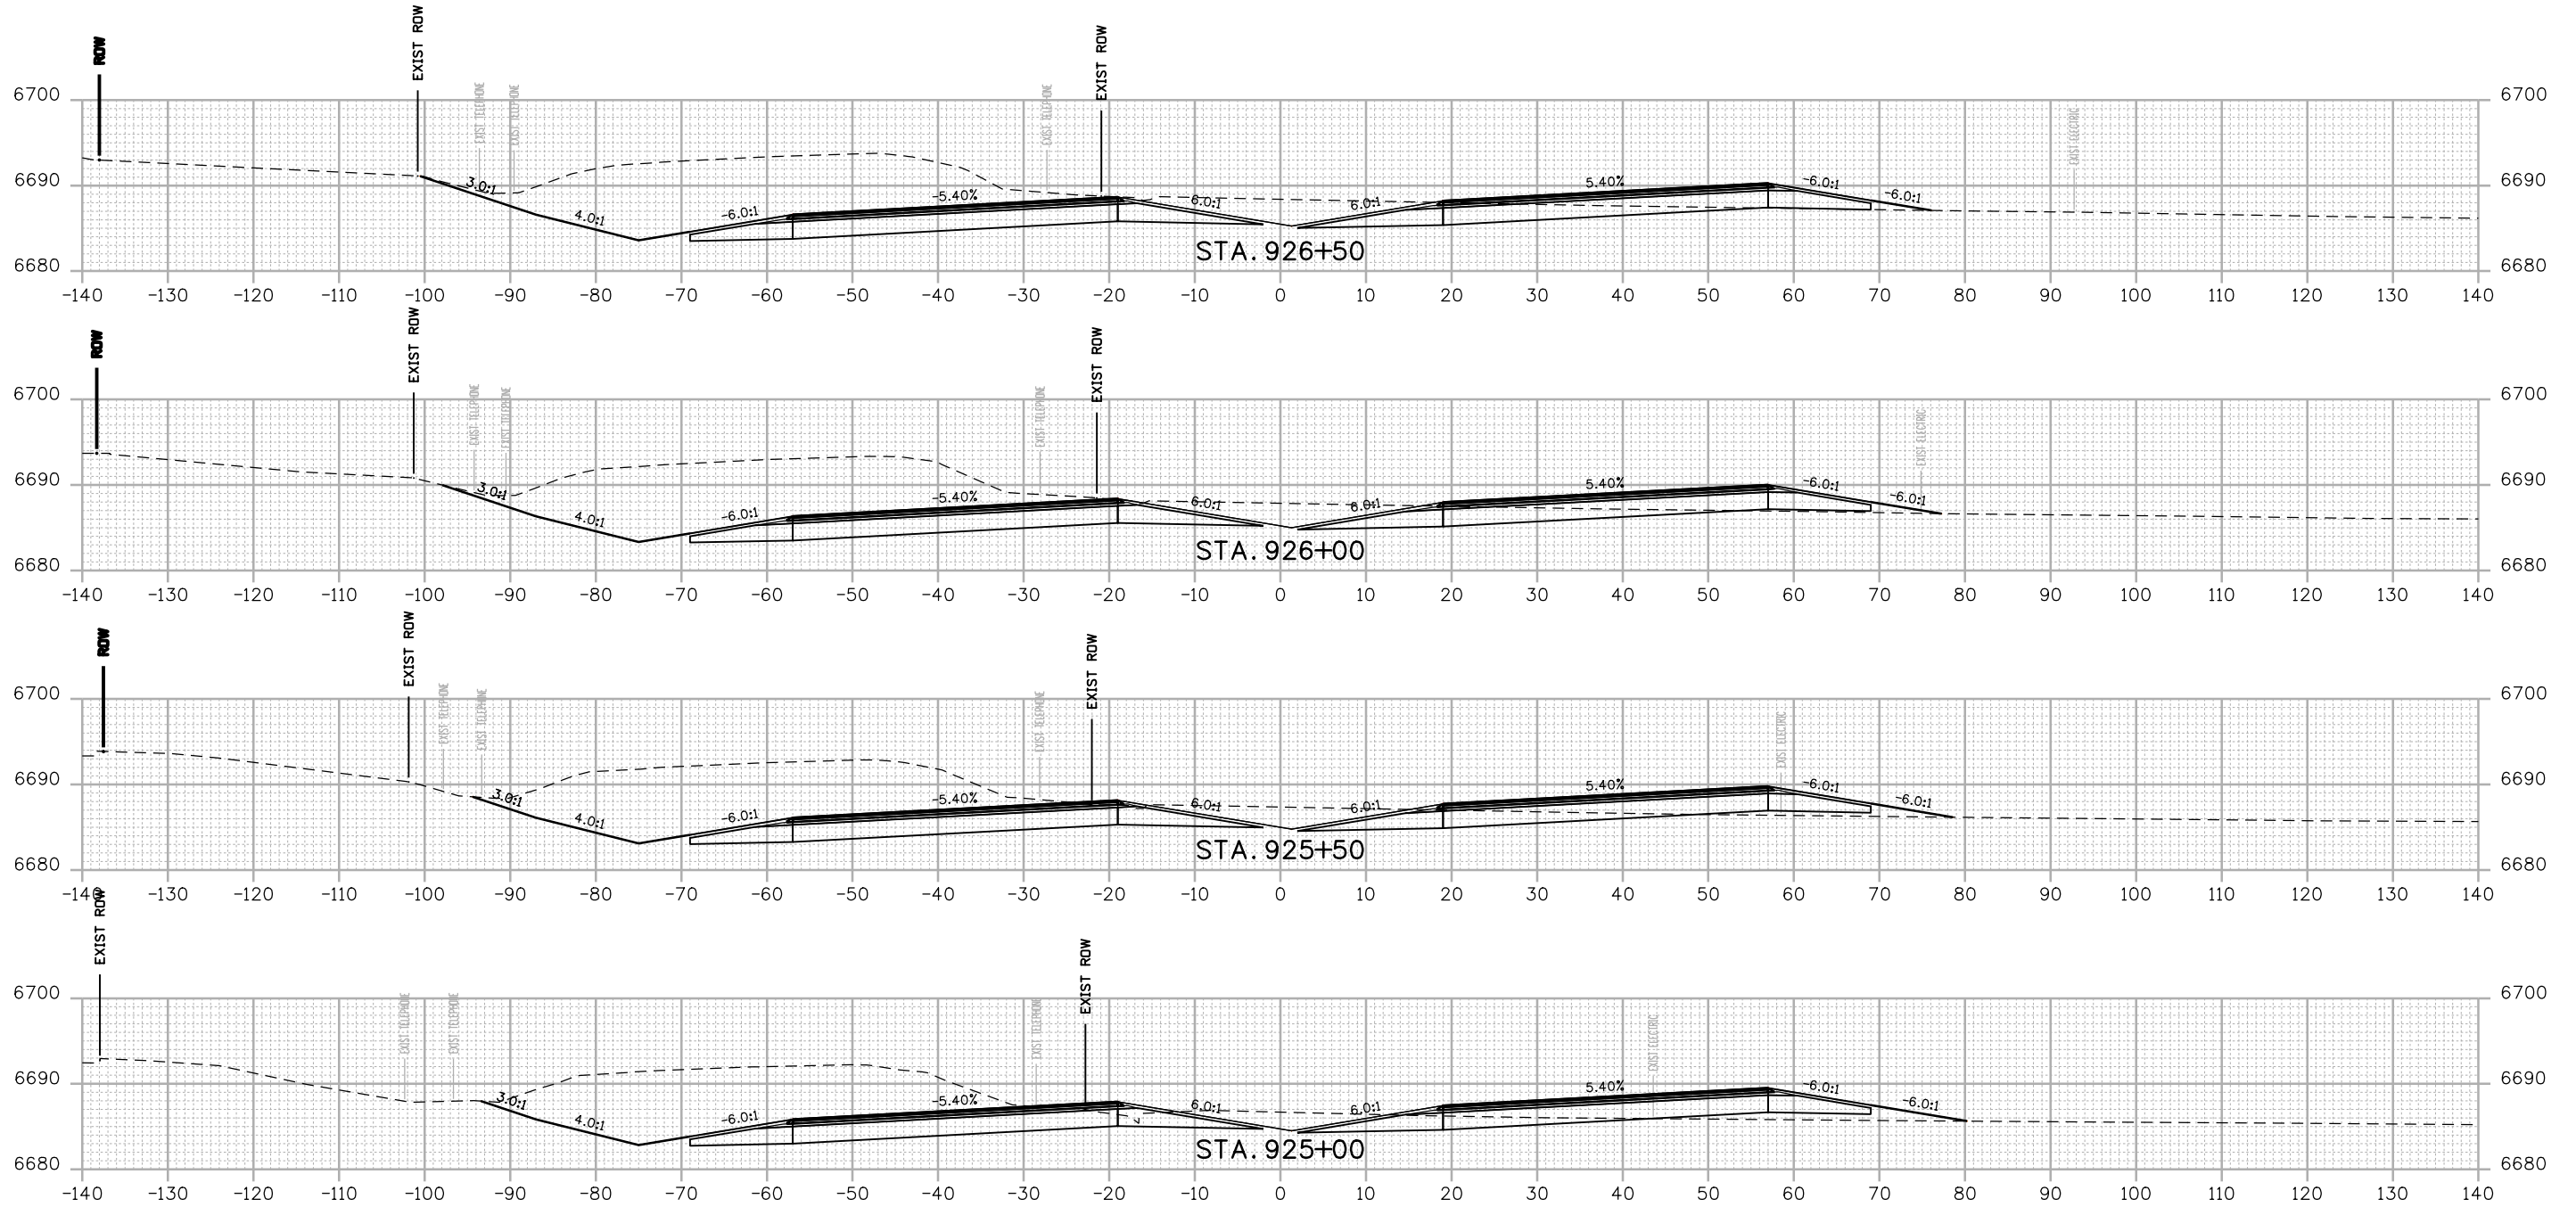NZOLLER 9:19:54 AM p:\p\p\w\druscen01\HDR_US_Central_01\Documents\5704\10000255\10110222\6.0_CAD_BIM\6.2_WIP\Design\Drawings\Cross_Sections\22420DES_Cross Sections_01.dgn



FINAL REFERENCE DESIGN PLANS
JUNE 10, 2019

Print Date: 2/15/2019
File Name: 22420DES_Cross Sections 01.dgn
Horiz. Scale: 1:20 Vert. Scale: As Noted

HDR 1670 BROADWAY, SUITE 3400 DENVER, COLORADO 80202
Phone: 303-764-1520 FAX: 303-860-7139

Sheet Revisions

Date:	Comments	Init.

Colorado Department of Transportation

3803 North Main Avenue
Durango, CO 81301
Phone: 970-385-3620 FAX: 970-385-3635

Region 5 **DRV**

As Constructed

No Revisions:
Revised:
Void:


US 550 CROSS SECTIONS

Designer: NZ Structure Numbers:
Detailer: NZ
Sheet Subset: XSEC Subset Sheets: 66 of 159

Project No./Code

NHPP 5501-029
22420
Sheet Number **266**

NZOLLER 9:19:55 AM p:\p\hudsonc01\HDR_US_Central_01\Documents\5704\10000255\10110222\6.0_CAD_BIM\6.2_WIP\Design\Drawings\Cross_Sections\22420DES_Cross Sections 01.dgn

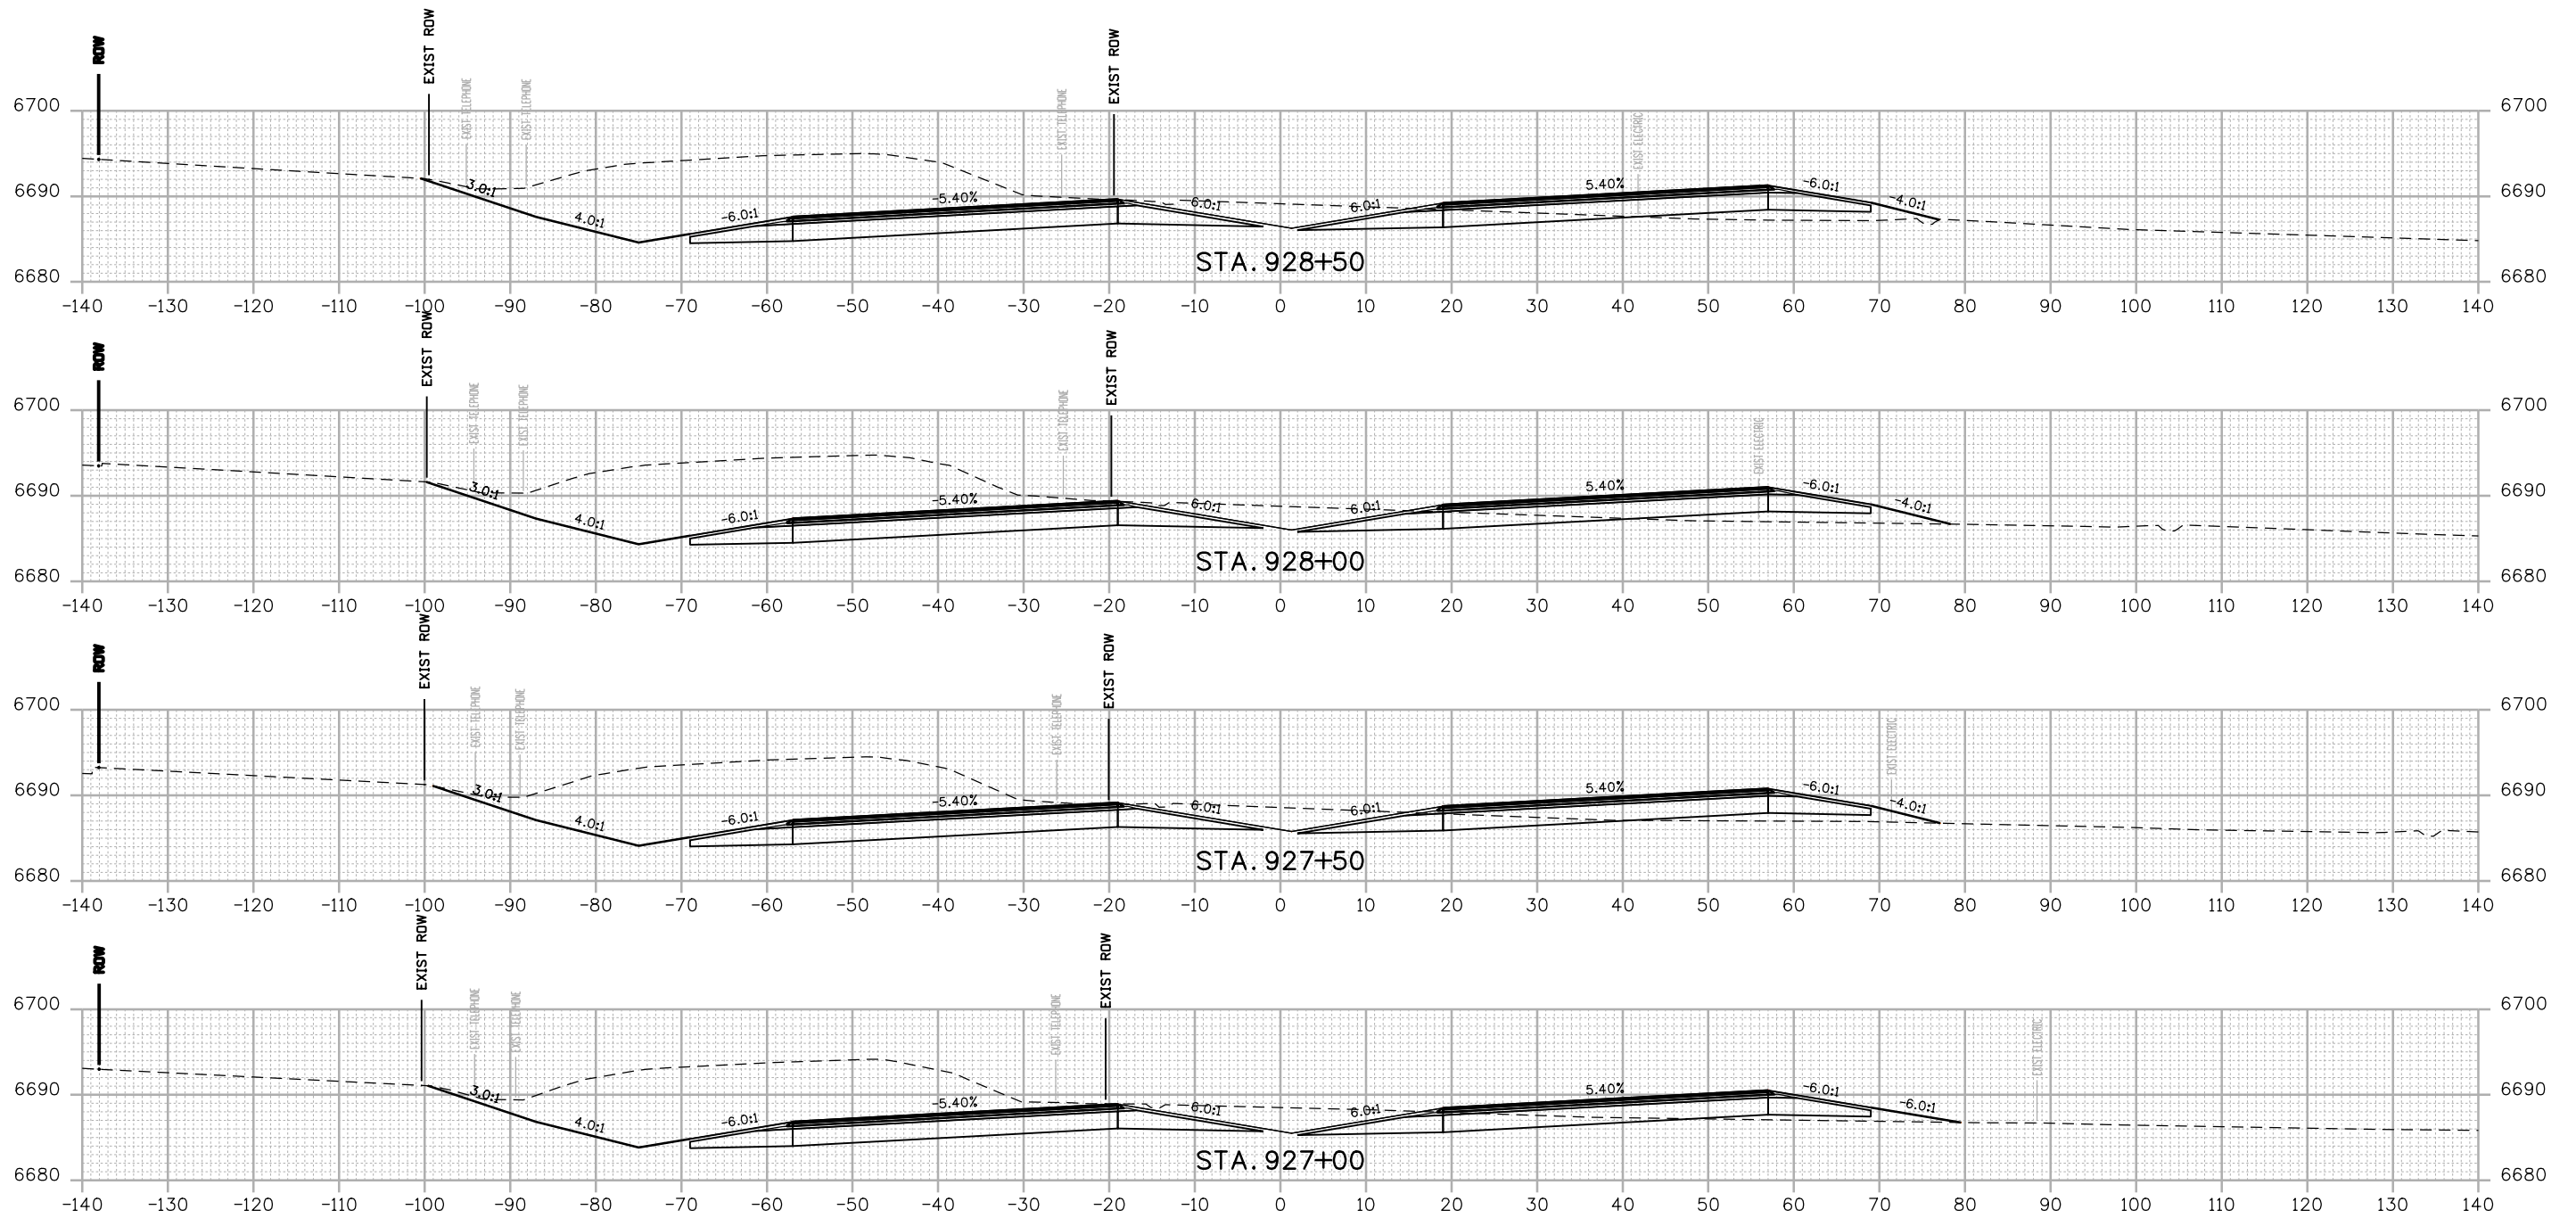

FINAL REFERENCE DESIGN PLANS
JUNE 10, 2019

Print Date: 2/15/2019
File Name: 22420DES_Cross Sections 01.dgn
Horiz. Scale: 1:20 Vert. Scale: As Noted

Sheet Revisions		
Date:	Comments	Init.

Colorado Department of Transportation

 3803 North Main Avenue
 Durango, CO 81301
 Phone: 970-385-3620 FAX: 970-385-3635
 Region 5 DRV

As Constructed
 No Revisions:
 Revised:
 Void:


US 550 CROSS SECTIONS

Designer:	NZ	Structure	
Detailer:	NZ	Numbers	
Sheet Subset:	XSEC	Subset Sheets:	67 of 159


Project No./Code
 NHPP 5501-029
 22420
 Sheet Number **267**



NZOLLER 9:19:56 AM p:\p\h\driscen01\HDR_US_Central_01\Documents\5704\10000255\10110222\6.0_CAD_BIM\6.2_WIP\Design\Drawings\Cross_Sections\22420DES_Cross Sections_01.dgn

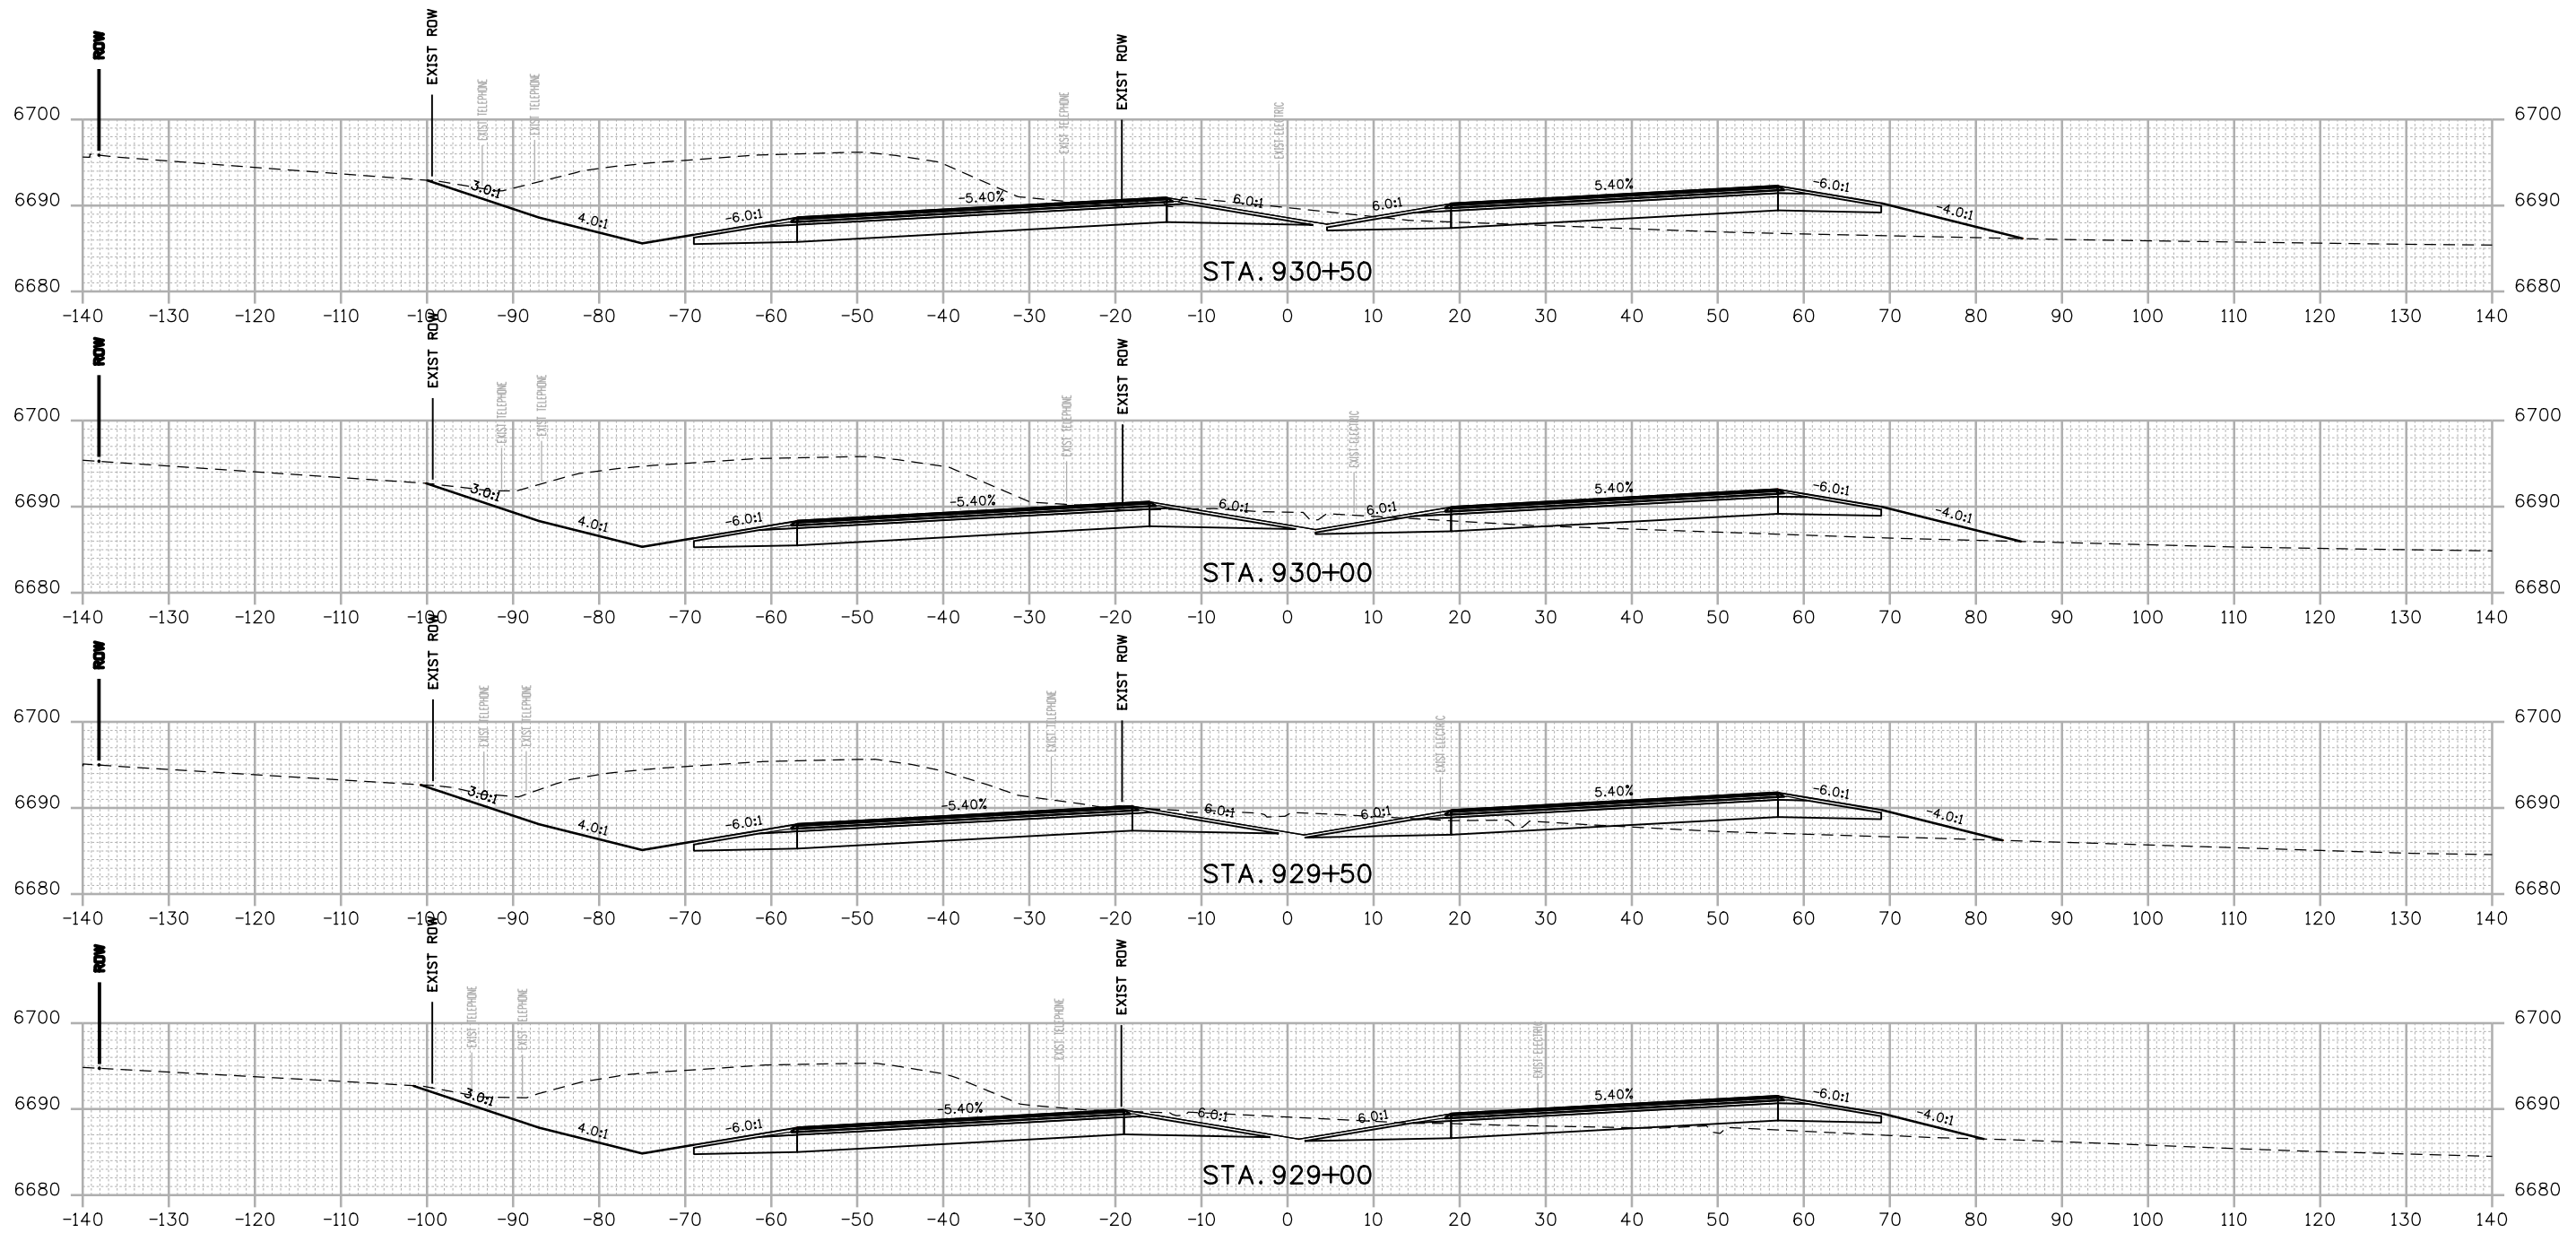

FINAL REFERENCE DESIGN PLANS
JUNE 10, 2019

Print Date: 2/15/2019
 File Name: 22420DES_Cross Sections 01.dgn
 Horiz. Scale: 1:20 Vert. Scale: As Noted

 1670 BROADWAY, SUITE 3400 DENVER, COLORADO 80202
 Phone: 303-764-1520 FAX: 303-860-7139

Sheet Revisions		
Date:	Comments	Init.

Colorado Department of Transportation


 Region 5 DRV
 3803 North Main Avenue
 Durango, CO 81301
 Phone: 970-385-3620 FAX: 970-385-3635

As Constructed
 No Revisions:
 Revised:
 Void:

US 550 CROSS SECTIONS
 Designer: NZ Structure Numbers
 Detailer: NZ
 Sheet Subset: XSEC Subset Sheets: 68 of 159

Project No./Code
 NHPP 5501-029
 22420
 Sheet Number **268**

NZOLLER 9:19:57 AM p:\p\hudsonen01\HDR_US_Central_01\Documents\5704\10000255\10110222\6.0_CAD_BIM\6.2_WIP\Design\Drawings\Cross_Sections\22420DES_Cross Sections 01.dgn

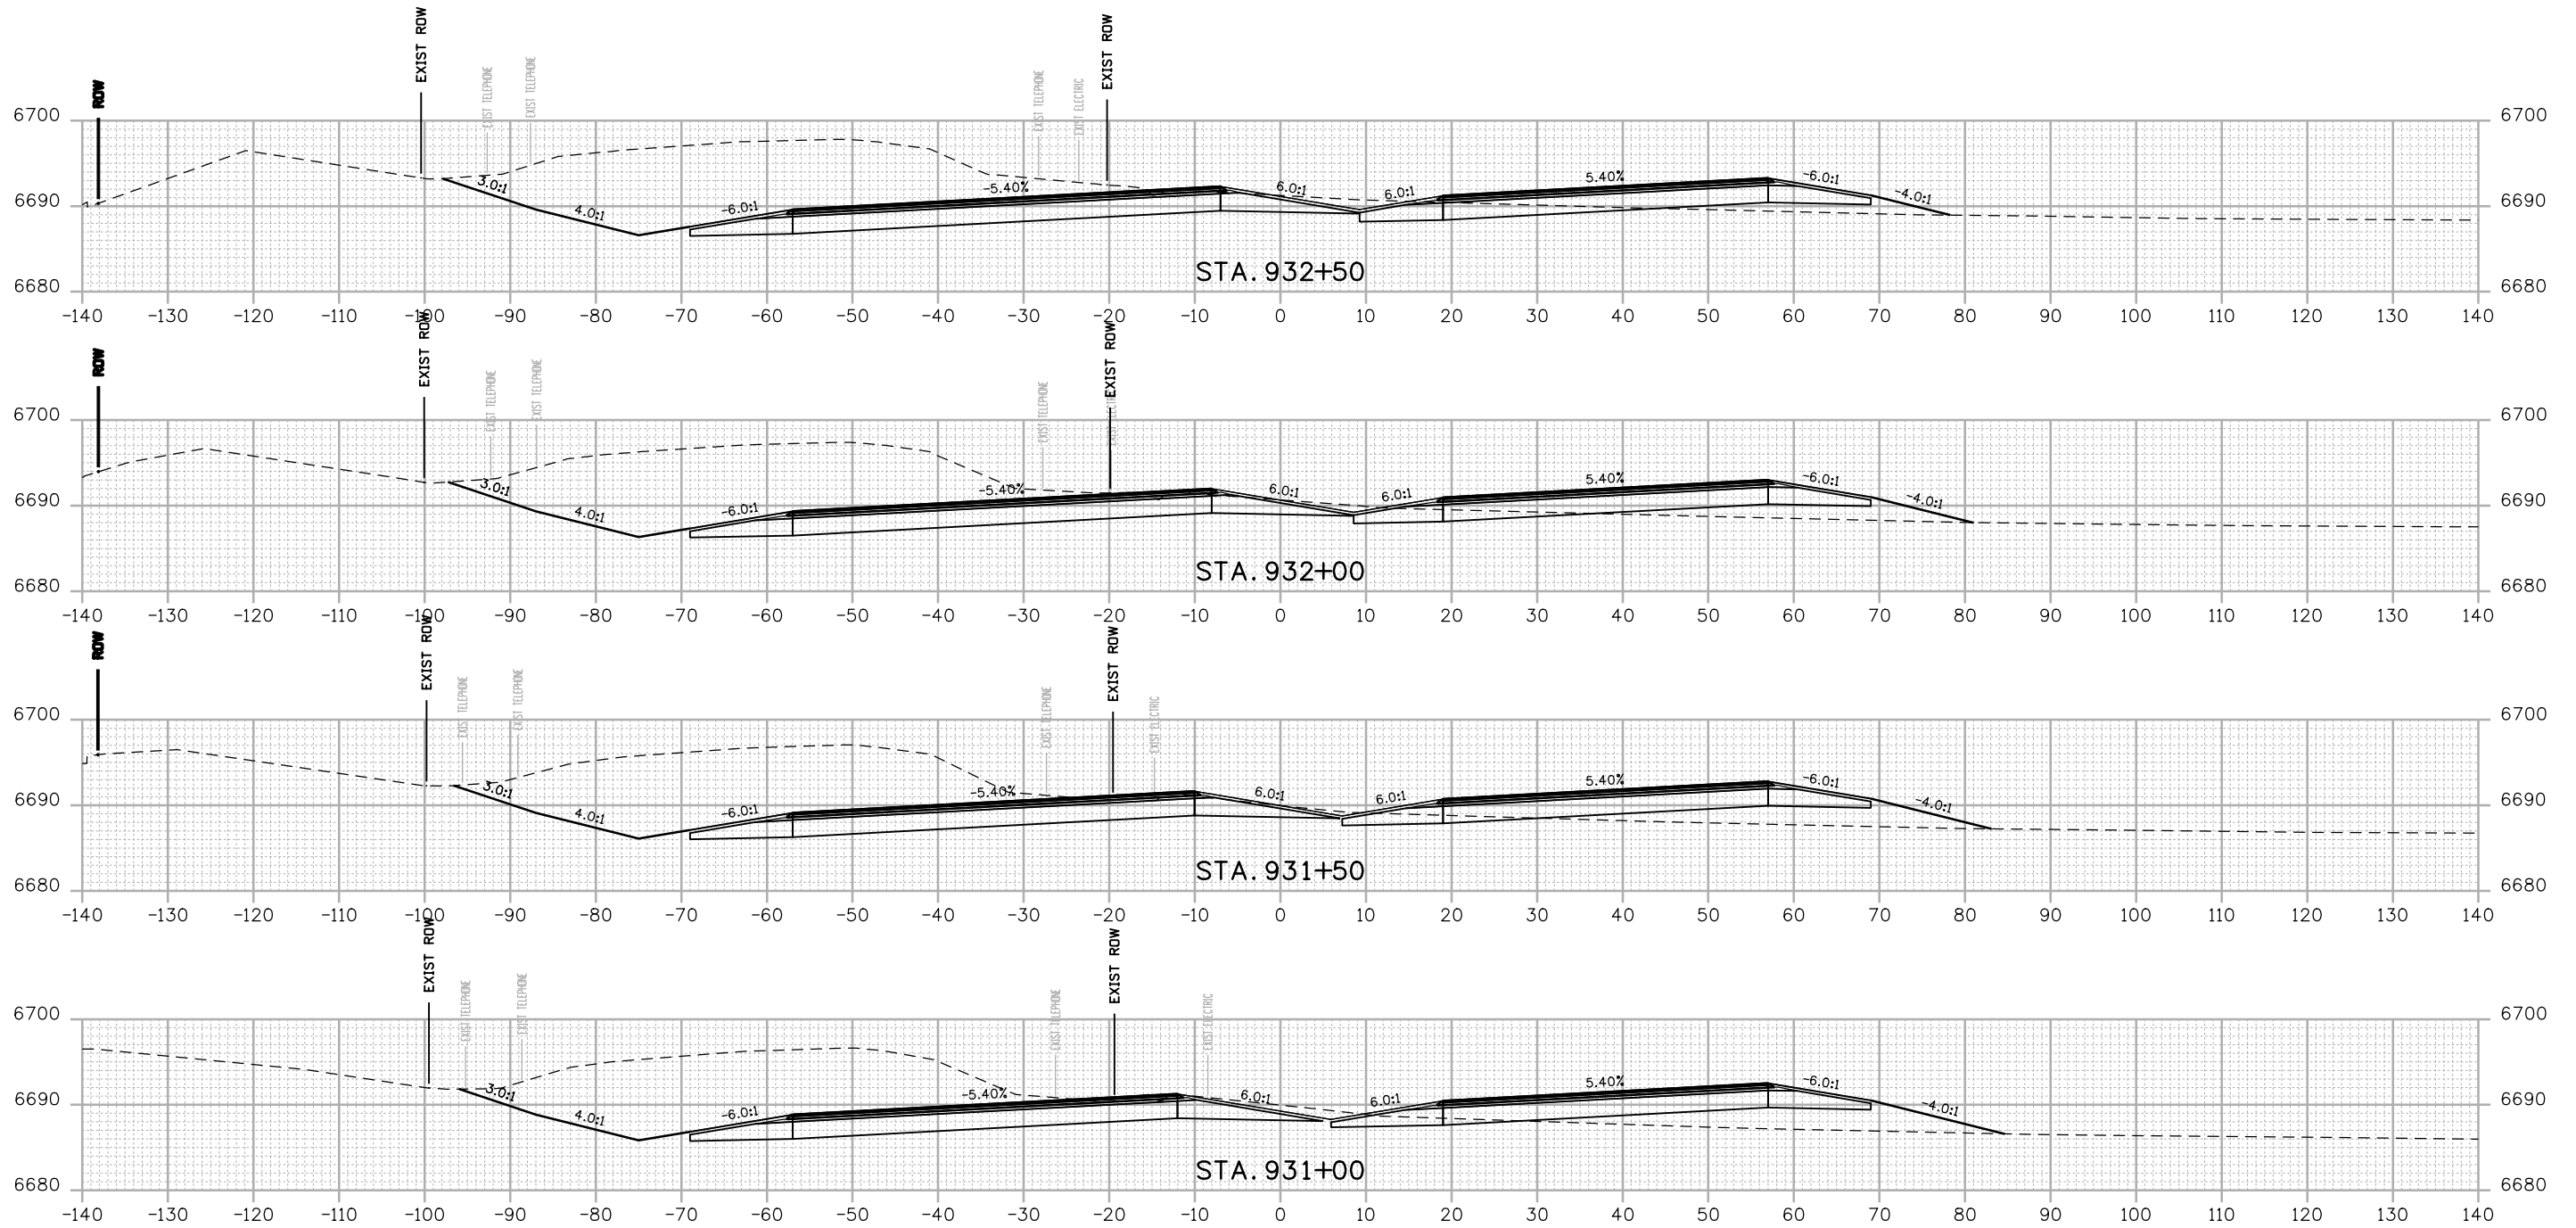

FINAL REFERENCE DESIGN PLANS
JUNE 10, 2019

Print Date: 2/15/2019
File Name: 22420DES_Cross Sections 01.dgn
Horiz. Scale: 1:20 Vert. Scale: As Noted

Sheet Revisions		
Date:	Comments	Init.

Colorado Department of Transportation

3803 North Main Avenue
Durango, CO 81301
Phone: 970-385-3620 FAX: 970-385-3635

Region 5 **DRV**

As Constructed

No Revisions:
Revised:
Void:

US 550 CROSS SECTIONS




Designer:	NZ	Structure Numbers	
Detailer:	NZ	Subset Sheets:	69 of 159
Sheet Subset:	XSEC		

Project No./Code

NHPP	5501-029
	22420
Sheet Number	269

1670 BROADWAY, SUITE 3400 DENVER, COLORADO 80202
Phone: 303-764-1520 FAX: 303-860-7139

NZOLLER 9:19:58 AM p:\p\h\druscen01\HDR_US_Central_01\Documents\5704\10000255\10110222\6.0_CAD_BIM\6.2_WIP\Design\Drawings\Cross_Sections\22420DES_Cross Sections 01.dgn

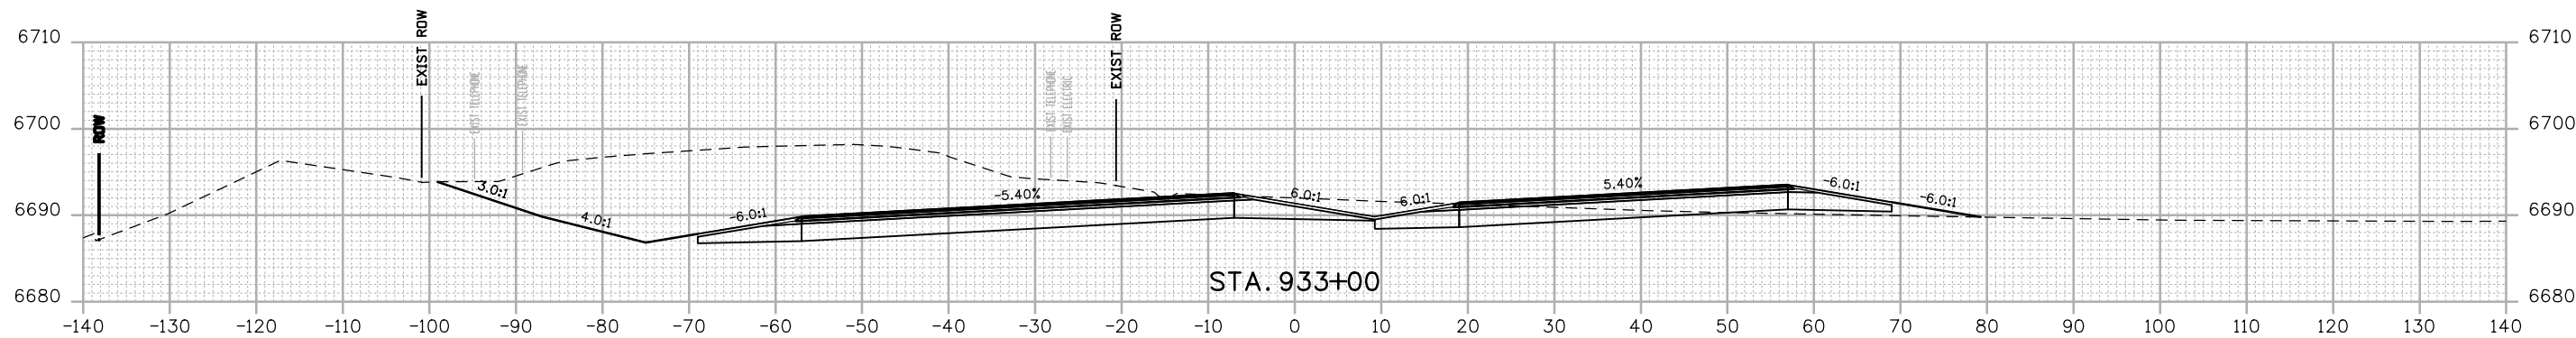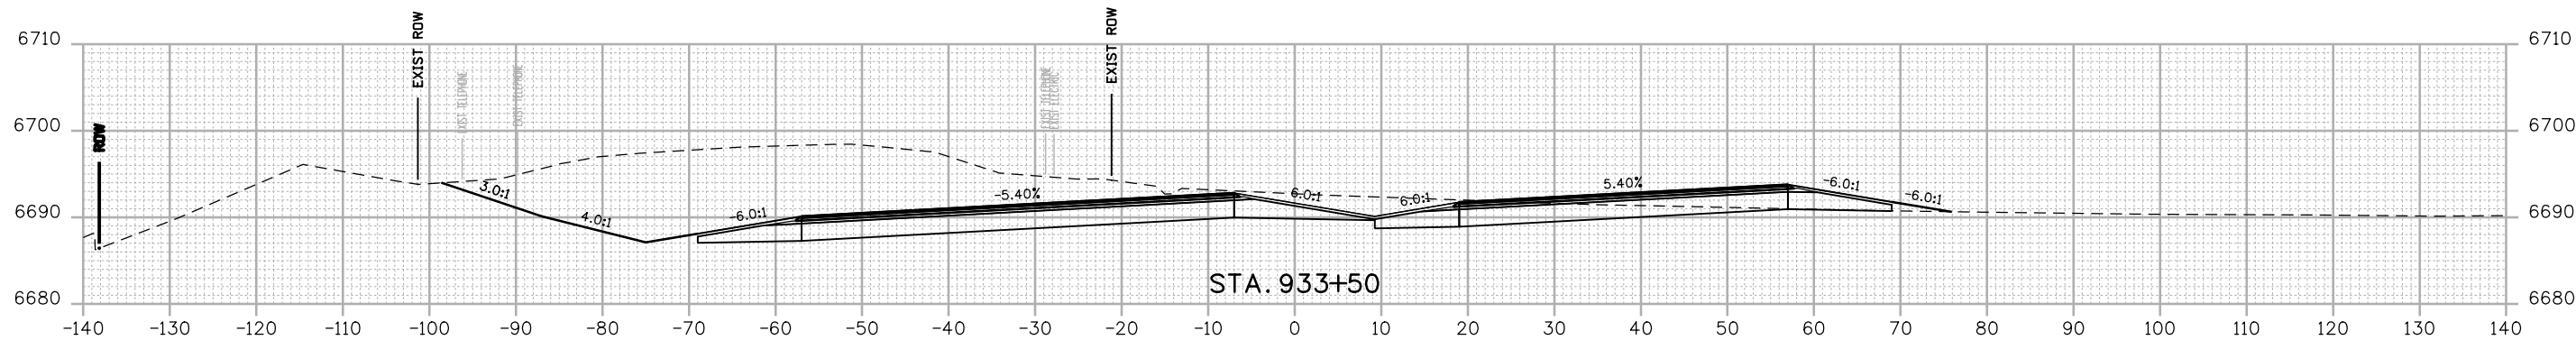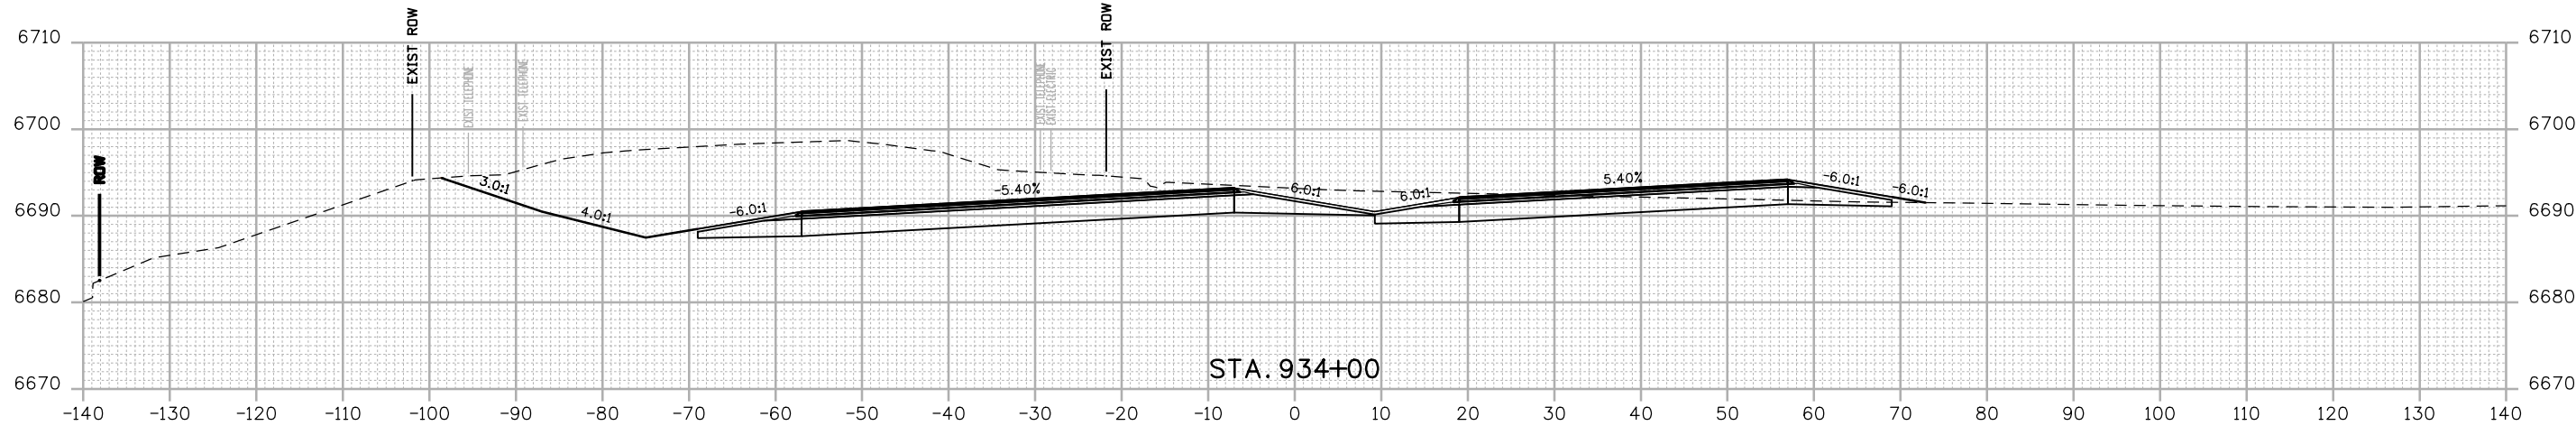

FINAL REFERENCE DESIGN PLANS
 JUNE 10, 2019

Print Date: 2/15/2019
 File Name: 22420DES_Cross Sections 01.dgn
 Horiz. Scale: 1:20 Vert. Scale: As Noted


 1670 BROADWAY, SUITE 3400 DENVER, COLORADO 80202
 Phone: 303-764-1520 FAX: 303-860-7139

0000

Sheet Revisions		
Date:	Comments	Init.

Colorado Department of Transportation


 3803 North Main Avenue
 Durango, CO 81301
 Phone: 970-385-3620 FAX: 970-385-3635
Region 5 **DRV**

As Constructed
 No Revisions:
 Revised:
 Void:


US 550 CROSS SECTIONS			
Designer:	NZ	Structure	
Detailer:	NZ	Numbers	
Sheet Subset:	XSEC	Subset Sheets:	70 of 159

Project No./Code
 NHPP 5501-029
 22420
 Sheet Number **270**


NZOLLER 9:19:59 AM pw:\p\h\driscen01\HDR_US_Central_01\Documents\5704\10000255\10110222\6.0_CAD_BIM\6.2_WIP\Design\Drawings\Cross_Sections\22420DES_Cross Sections 01.dgn

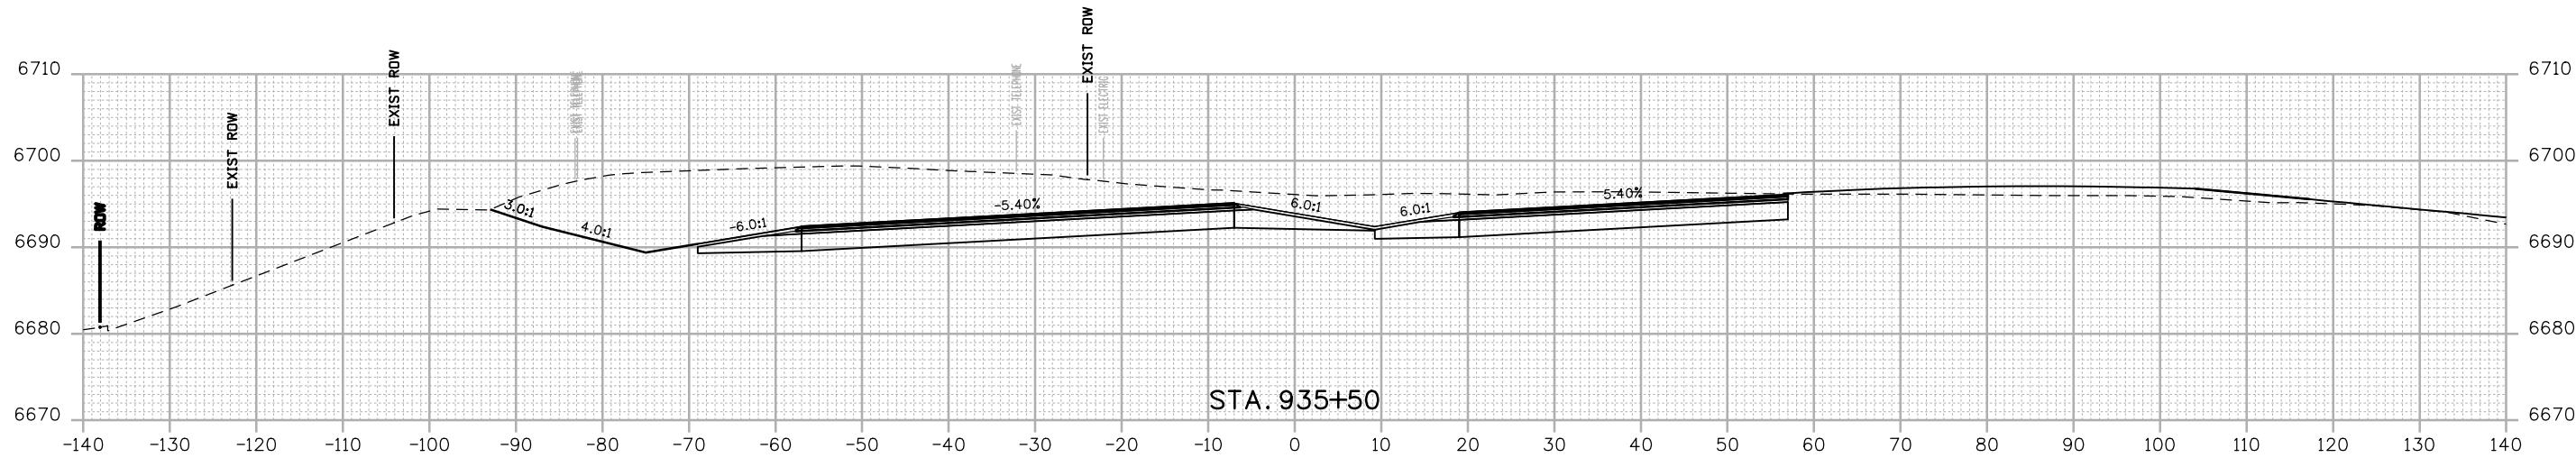

STA. 935+50

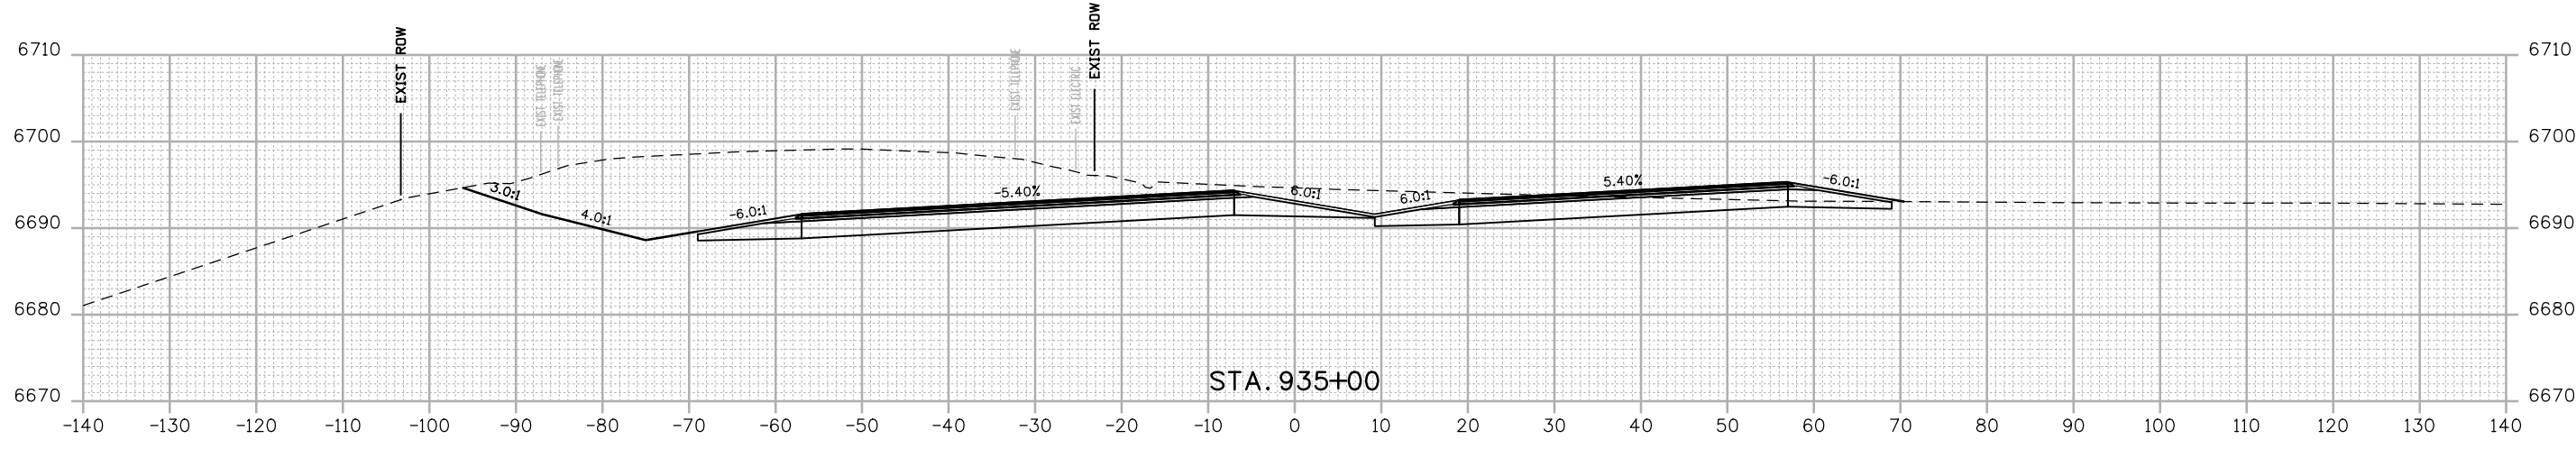


STA. 935+00

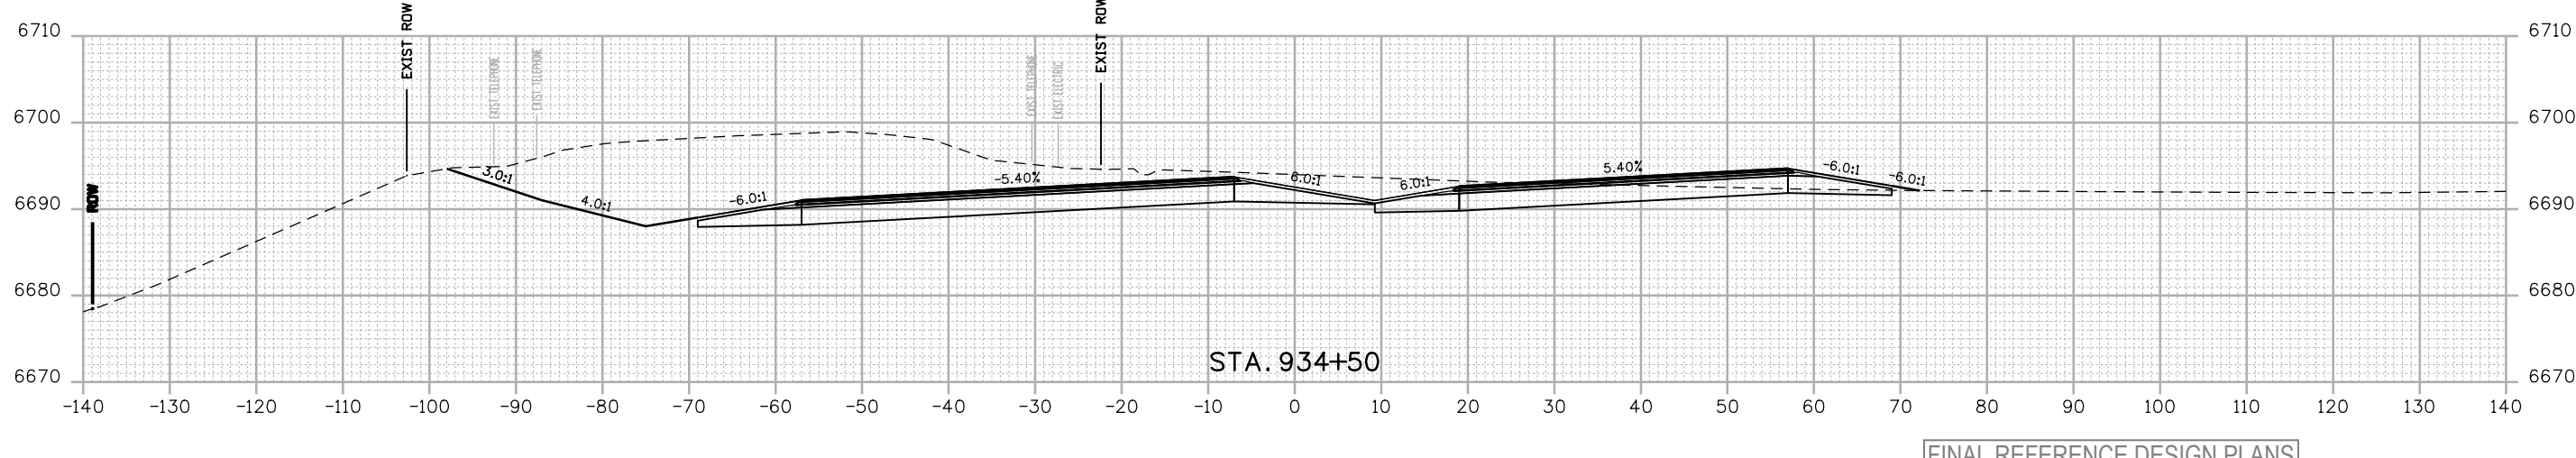

STA. 934+50

FINAL REFERENCE DESIGN PLANS
JUNE 10, 2019

Print Date: 2/15/2019
 File Name: 22420DES_Cross Sections 01.dgn
 Horiz. Scale: 1:20 Vert. Scale: As Noted

 1670 BROADWAY, SUITE 3400 DENVER, COLORADO 80202
 Phone: 303-764-1520 FAX: 303-860-7139

Sheet Revisions		
Date:	Comments	Init.

Colorado Department of Transportation




 3803 North Main Avenue
 Durango, CO 81301
 Phone: 970-385-3620 FAX: 970-385-3635
Region 5 **DRV**

As Constructed
 No Revisions:
 Revised:
 Void:

US 550 CROSS SECTIONS
 Designer: NZ Structure Numbers:
 Detailer: NZ
 Sheet Subset: XSEC Subset Sheets: 71 of 159

Project No./Code
 NHPP 5501-029
 22420
 Sheet Number **271**

NZOLLER 9:20:00 AM pwr:\pwhruscen01\HDR_US_Central_01\Documents\5704\10000255\10110222\6.0_CAD_BIM\6.2_WIP_Design\Drawings\Cross_Sections\22420DES_Cross_Sections_01.dgn

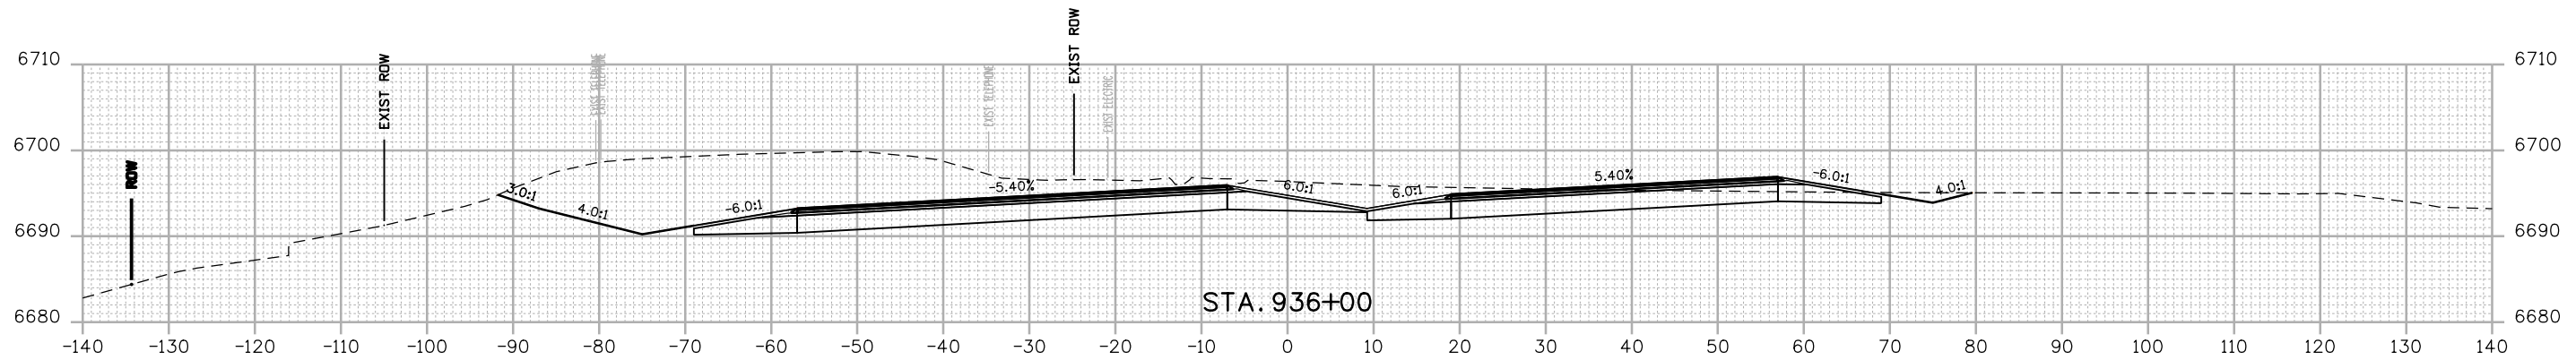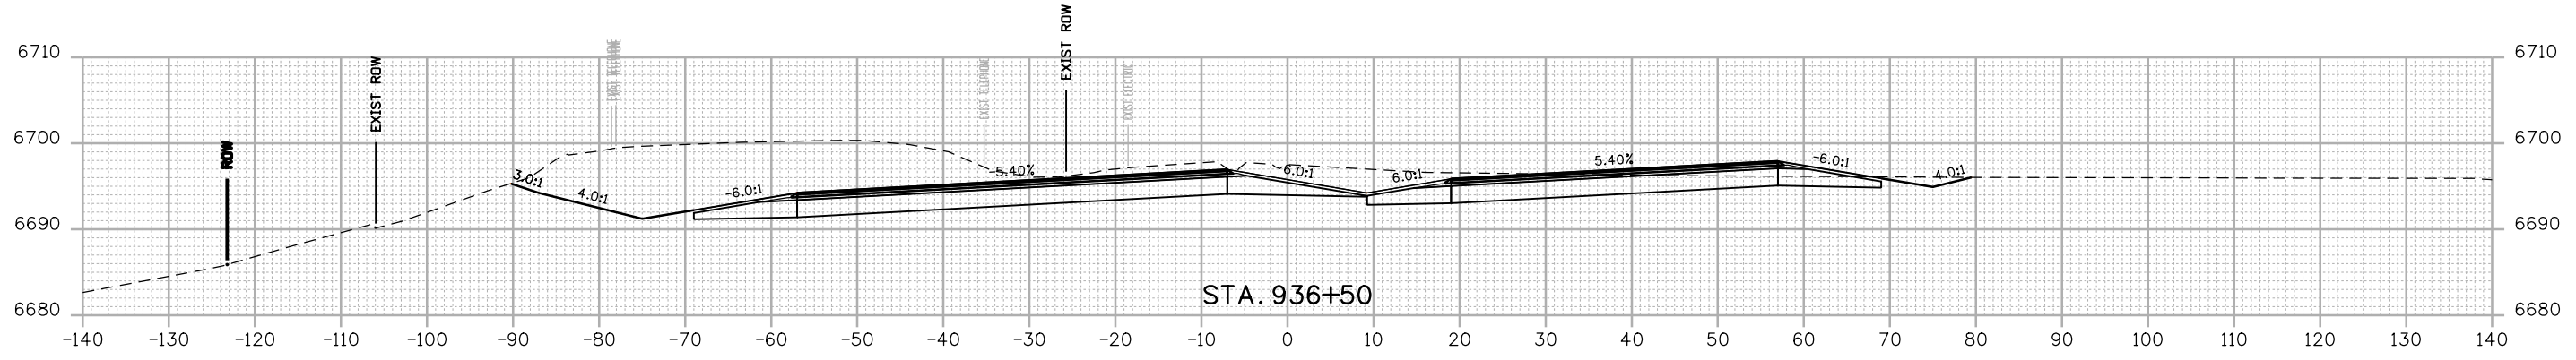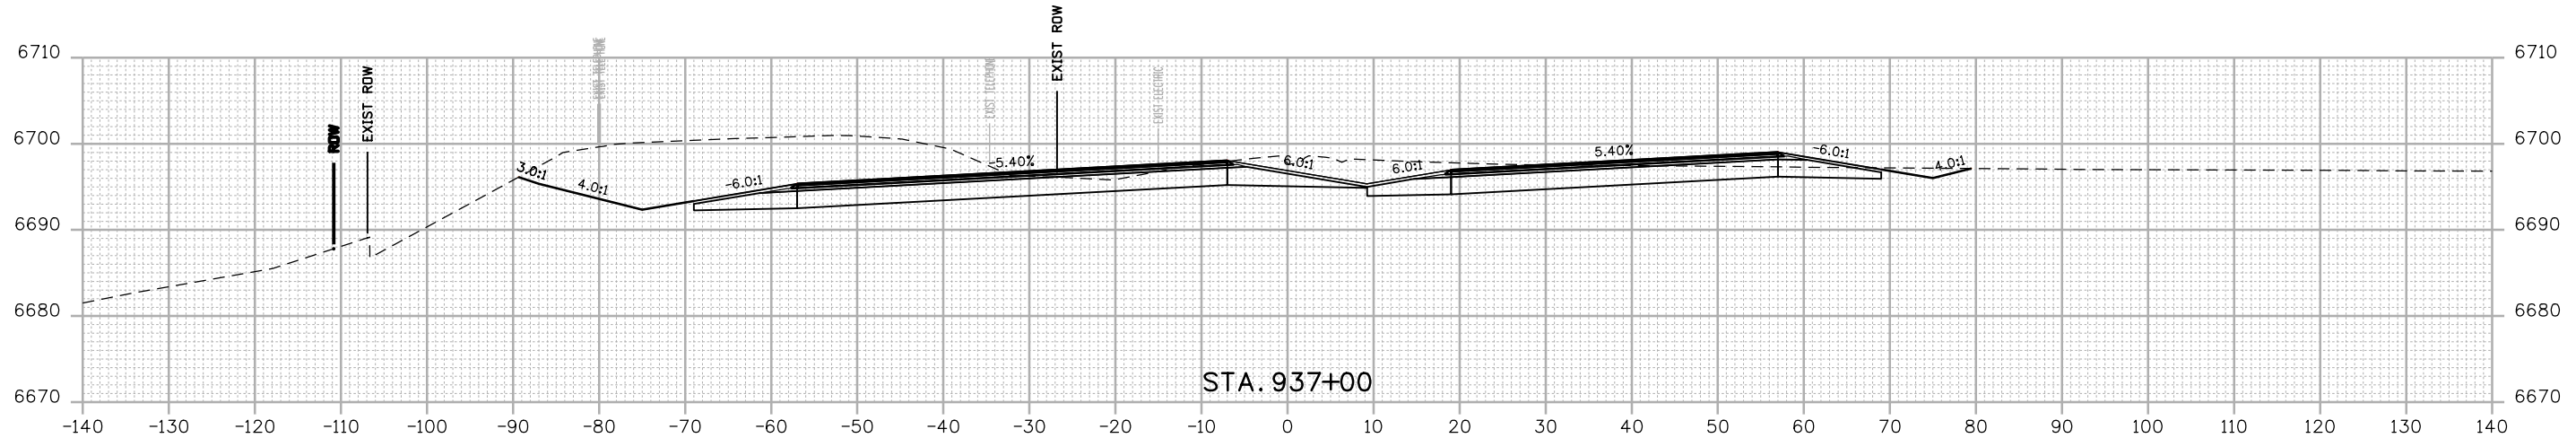

FINAL REFERENCE DESIGN PLANS
JUNE 10, 2019

Print Date: 2/15/2019
File Name: 22420DES_Cross Sections 01.dgn
Horiz. Scale: 1:20 Vert. Scale: As Noted

HDR 1670 BROADWAY, SUITE 3400 DENVER, COLORADO 80202
Phone: 303-764-1520 FAX: 303-860-7139

Sheet Revisions		
Date:	Comments	Init.

Colorado Department of Transportation

 3803 North Main Avenue
 Durango, CO 81301
 Phone: 970-385-3620 FAX: 970-385-3635
 Region 5 DRV




As Constructed
 No Revisions:
 Revised:
 Void:

US 550 CROSS SECTIONS


Designer:	NZ	Structure	
Detailer:	NZ	Numbers	
Sheet Subset:	XSEC	Subset Sheets:	72 of 159

Project No./Code
 NHPP 5501-029
 22420
 Sheet Number 272

NZOLLER 9:20:01 AM pw:\pwhruscen01\HDR_US_Central_01\Documents\5704\10000255\10110222\6.0_CAD_BIM\6.2_WIP_Design\Drawings\Cross_Sections\22420DES_Cross Sections 01.dgn

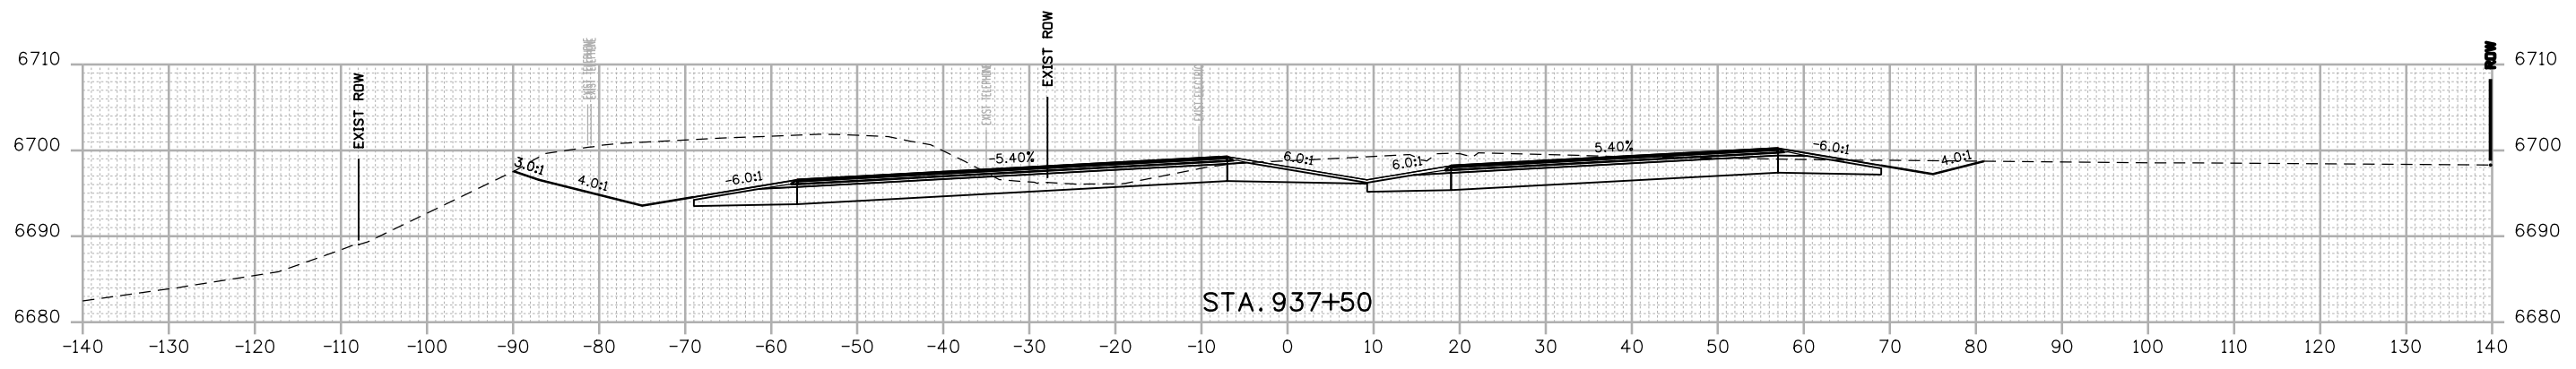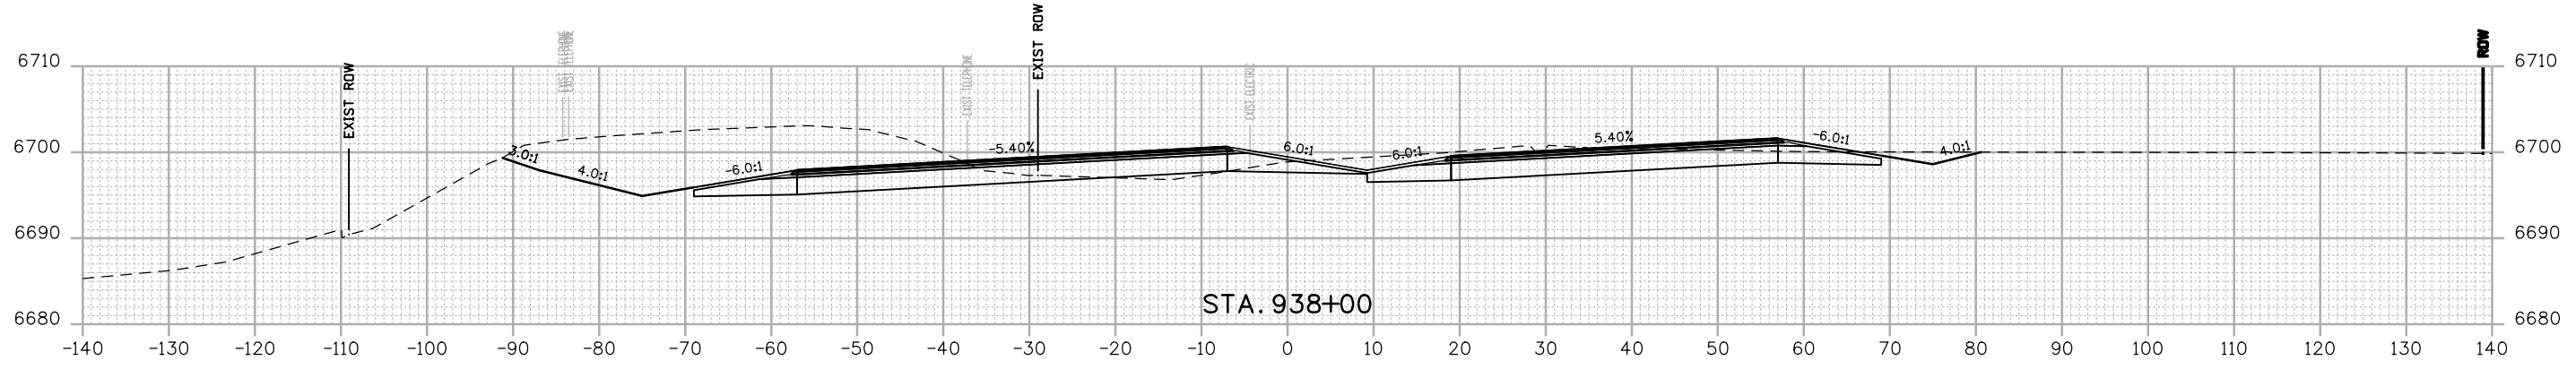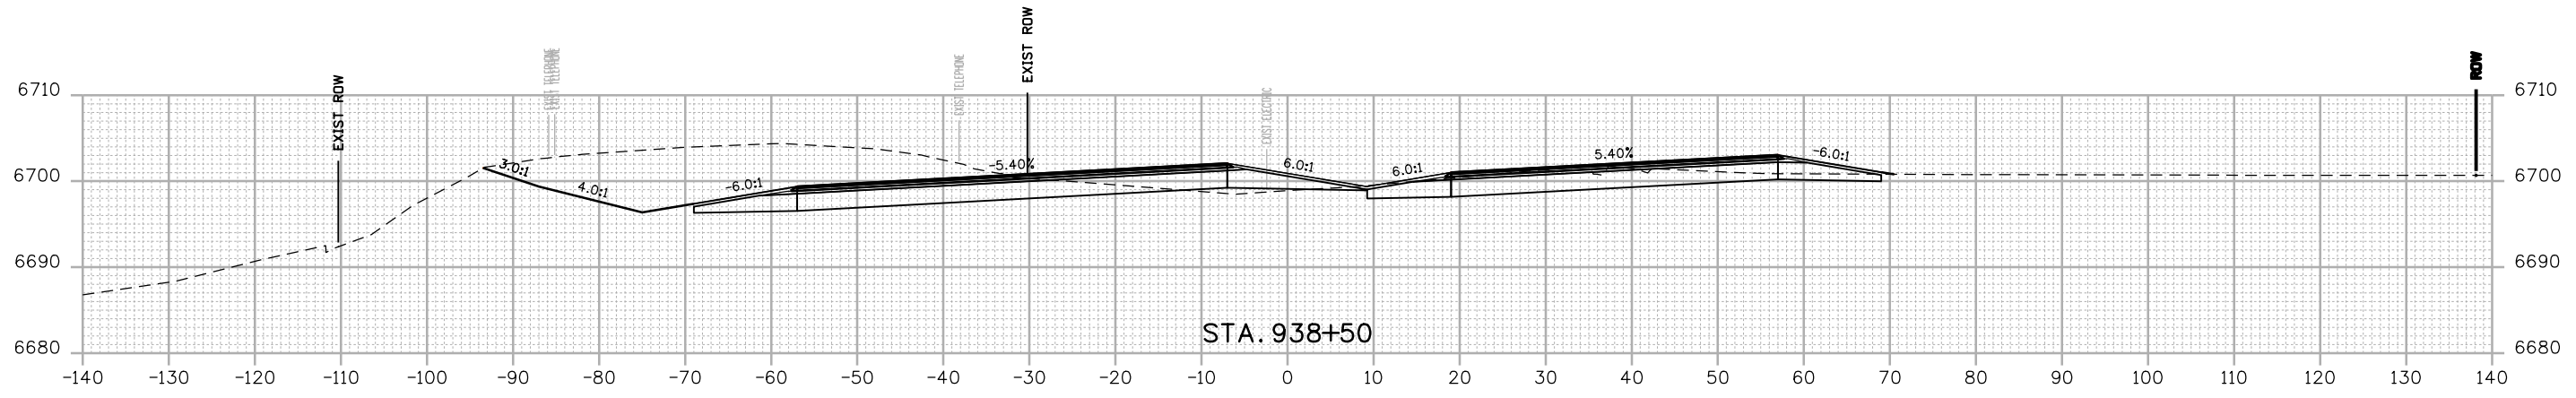

FINAL REFERENCE DESIGN PLANS
JUNE 10, 2019

Print Date: 2/15/2019
 File Name: 22420DES_Cross Sections 01.dgn
 Horiz. Scale: 1:20 Vert. Scale: As Noted

 1670 BROADWAY, SUITE 3400 DENVER, COLORADO 80202
 Phone: 303-764-1520 FAX: 303-860-7139

Sheet Revisions		
Date:	Comments	Init.

Colorado Department of Transportation


 3803 North Main Avenue
 Durango, CO 81301
 Phone: 970-385-3620 FAX: 970-385-3635
Region 5 **DRV**

As Constructed
 No Revisions:
 Revised:
 Void:


US 550 CROSS SECTIONS
 Designer: NZ Structure Numbers
 Detailer: NZ
 Sheet Subset: XSEC Subset Sheets: 73 of 159

Project No./Code
 NHPP 5501-029
 22420
 Sheet Number **273**

NZOLLER 9:20:01 AM p:\pwhruscen01\HDR_US_Central_01\Documents\5704\10000255\10110222\6.0_CAD_BIM\6.2_WIP_Design\Drawings\Cross_Sections\22420DES_Cross Sections 01.dgn

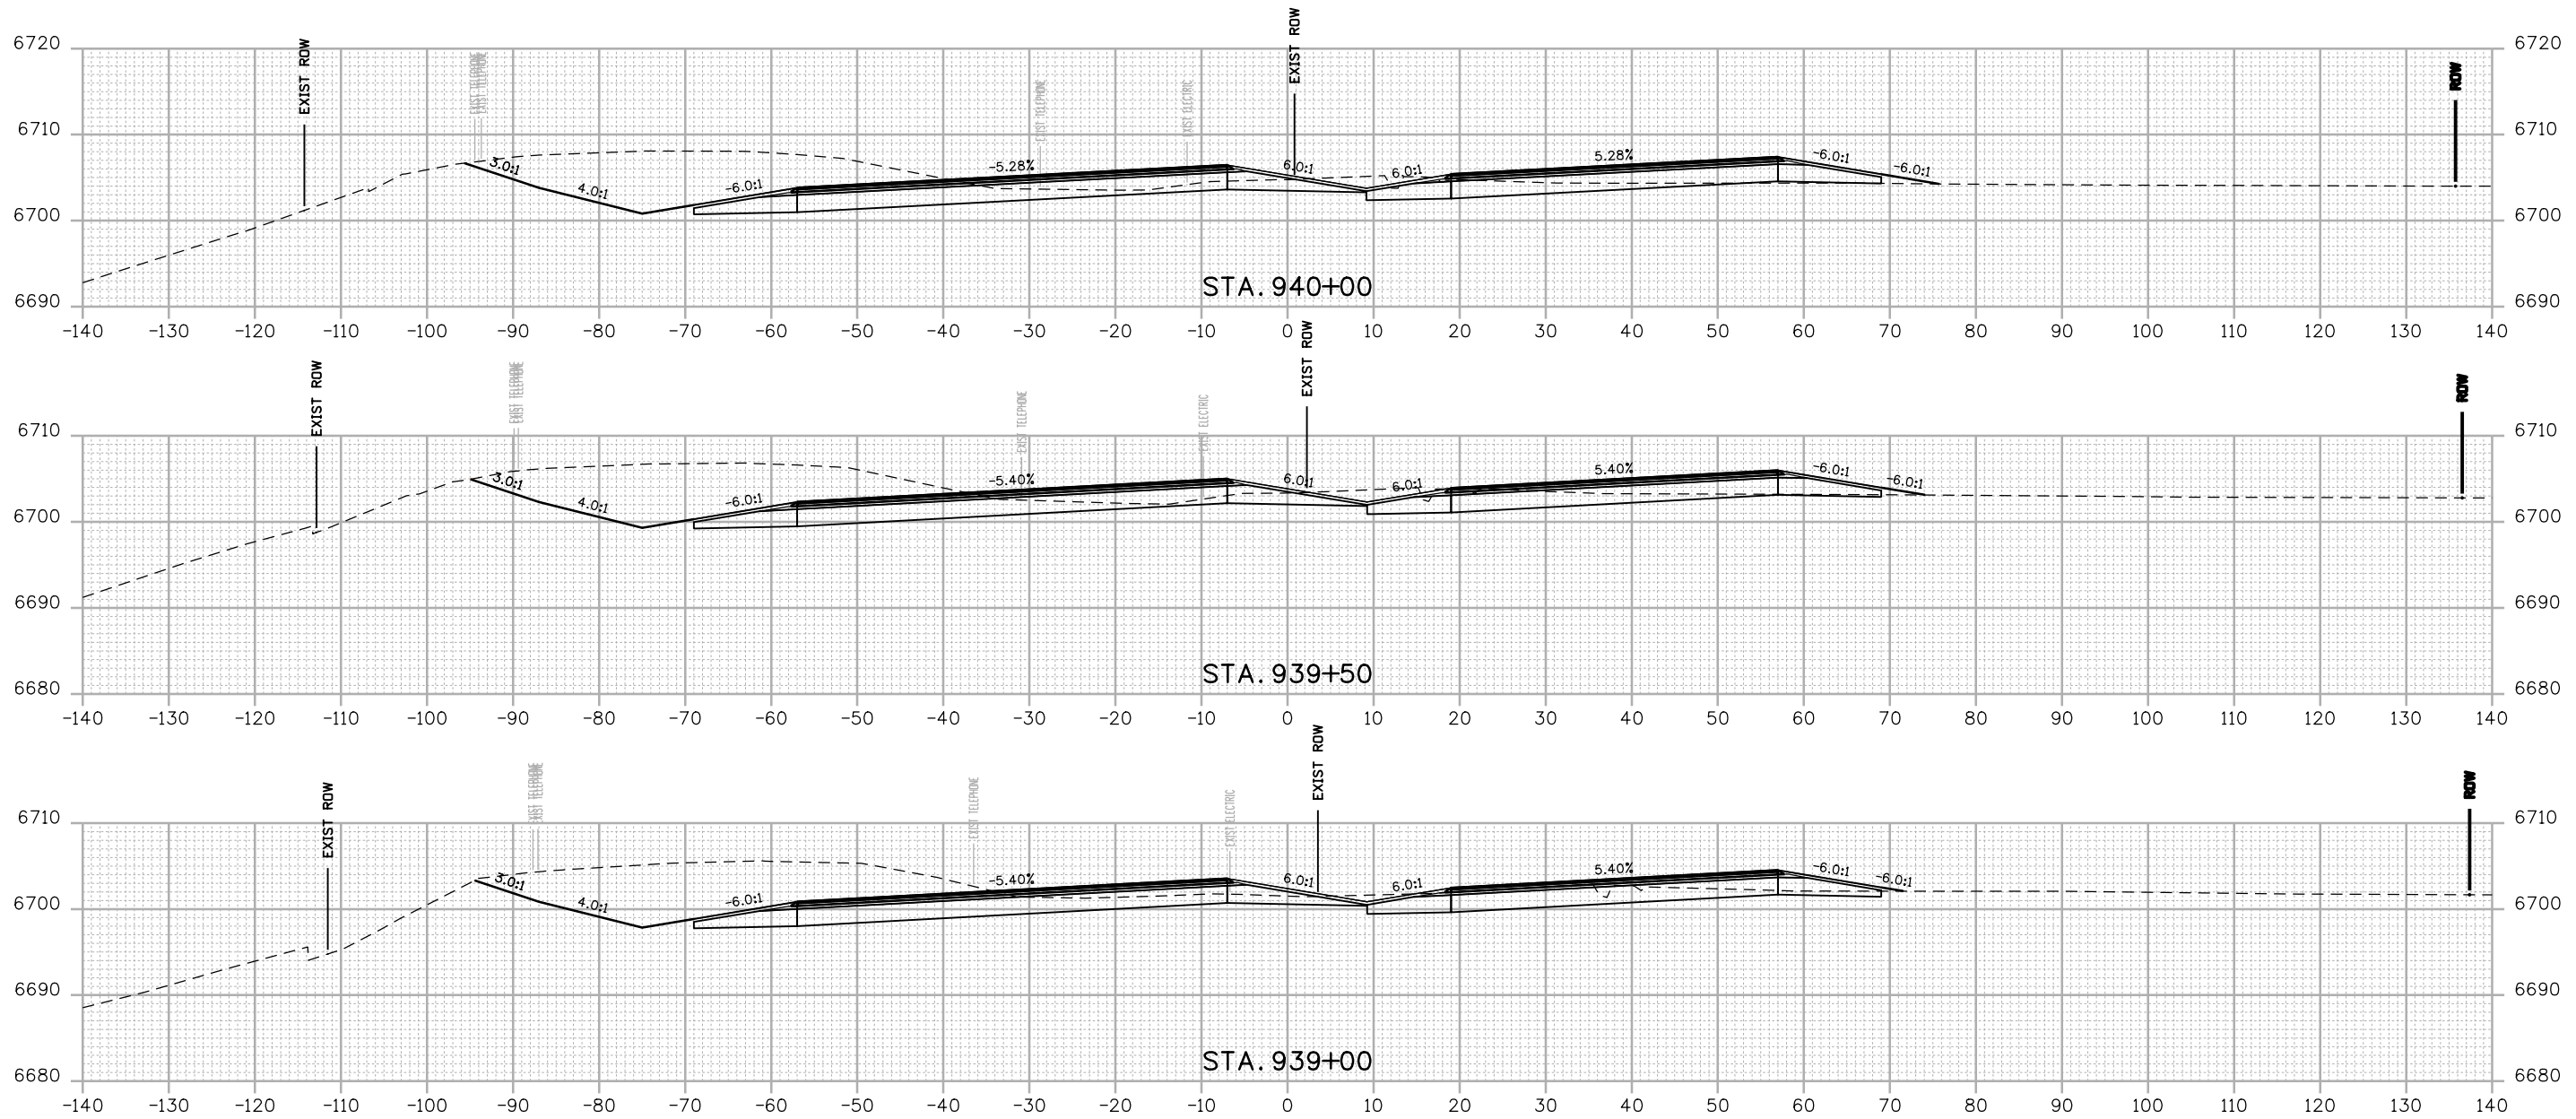

FINAL REFERENCE DESIGN PLANS
JUNE 10, 2019

Print Date: 2/15/2019
 File Name: 22420DES_Cross Sections 01.dgn
 Horiz. Scale: 1:20 Vert. Scale: As Noted

 1670 BROADWAY, SUITE 3400 DENVER, COLORADO 80202
 Phone: 303-764-1520 FAX: 303-860-7139

Sheet Revisions		
Date:	Comments	Init.



 Colorado Department of Transportation
 3803 North Main Avenue
 Durango, CO 81301
 Phone: 970-385-3620 FAX: 970-385-3635
 Region 5 DRV

As Constructed
 No Revisions:
 Revised:
 Void:

US 550 CROSS SECTIONS
 Designer: NZ
 Detailer: NZ
 Sheet Subset: XSEC
 Structure Numbers:
 Subset Sheets: 74 of 159

Project No./Code
 NHPP 5501-029
 22420
 Sheet Number **274**

NZOLLER 9:20:02 AM D:\p\hudson\01\DR_US_Central_01\Documents\5704\10000255\10110222\6.0_CAD_BIM\6.2_WIP_Design\Drawings\Cross_Sections\22420DES_Cross_Sections 01.dgn

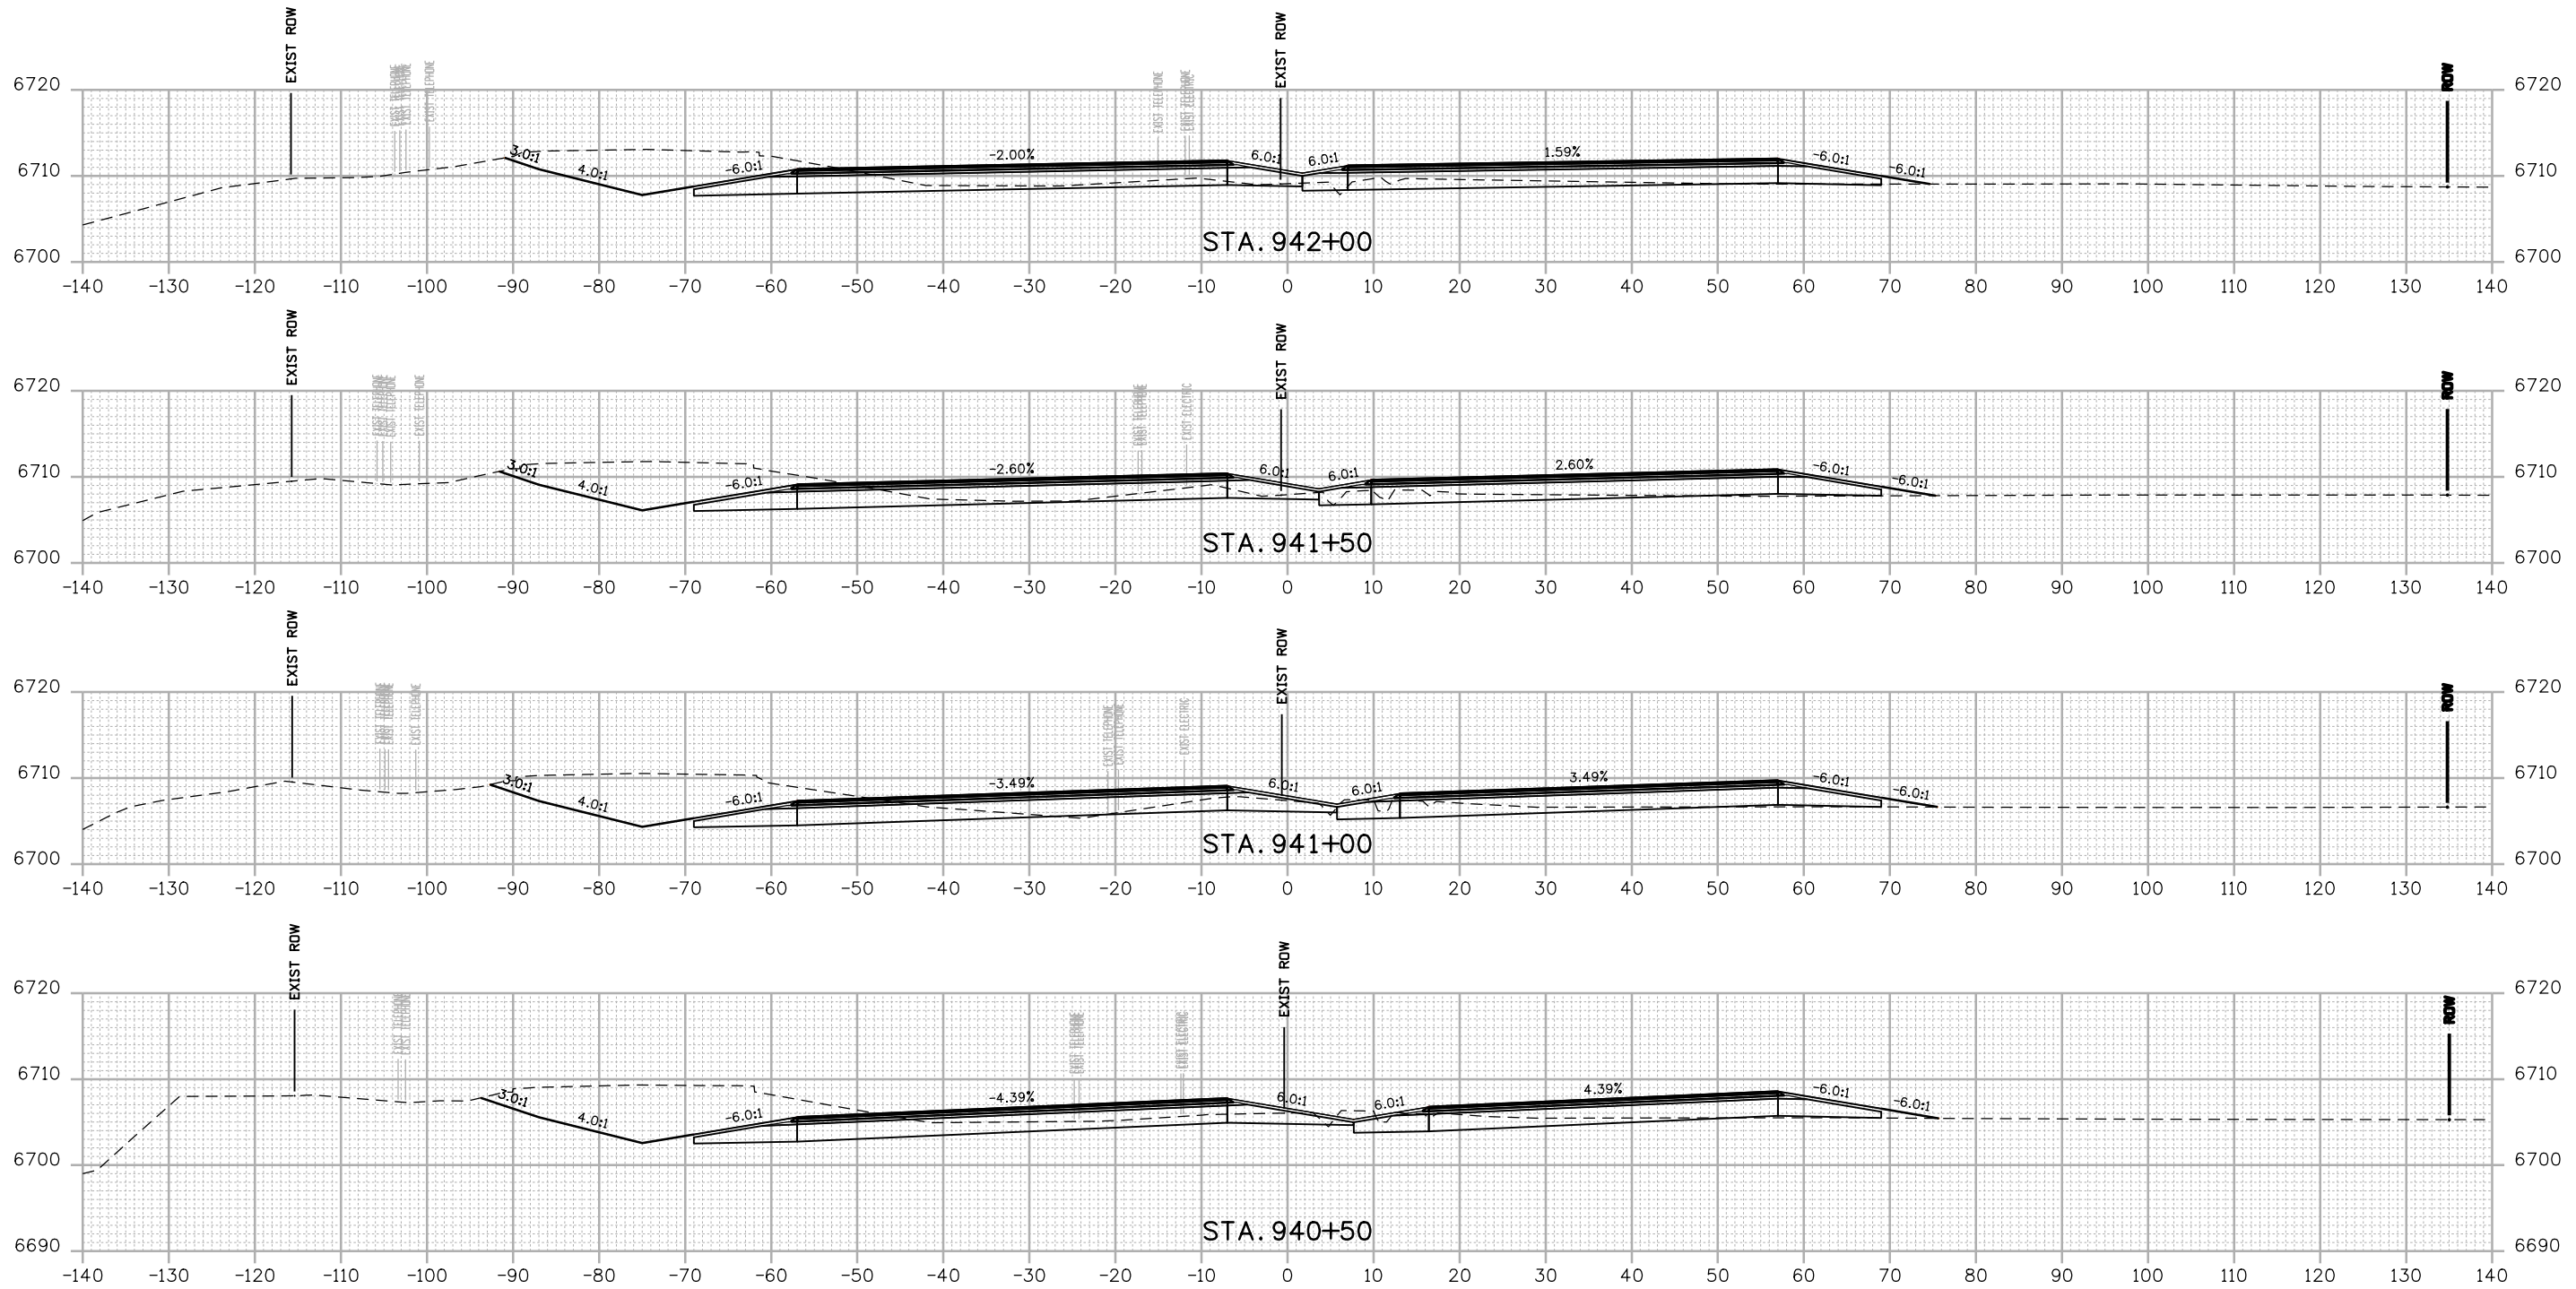

FINAL REFERENCE DESIGN PLANS
JUNE 10, 2019

Print Date: 2/15/2019
File Name: 22420DES_Cross Sections 01.dgn
Horiz. Scale: 1:20 Vert. Scale: As Noted

Sheet Revisions		
Date:	Comments	Init.

Colorado Department of Transportation



3803 North Main Avenue
Durango, CO 81301
Phone: 970-385-3620 FAX: 970-385-3635

Region 5 **DRV**

As Constructed

No Revisions:

Revised:

Void:

US 550 CROSS SECTIONS

Designer: NZ Structure Numbers:

Detailer: NZ

Sheet Subset: XSEC Subset Sheets: 75 of 159

Project No./Code

NHPP 5501-029


22420

Sheet Number **275**




1670 BROADWAY, SUITE 3400 DENVER, COLORADO 80202
Phone: 303-764-1520 FAX: 303-860-7139

NZOLLER 9:20:03 AM p:\p\hdrcen01\HDR_US_Central_01\Documents\5704\10000255\10110222\6.0_CAD_BIM\6.2_WIP\Design\Drawings\Cross_Sections\22420DES_Cross_Sections 01.dgn

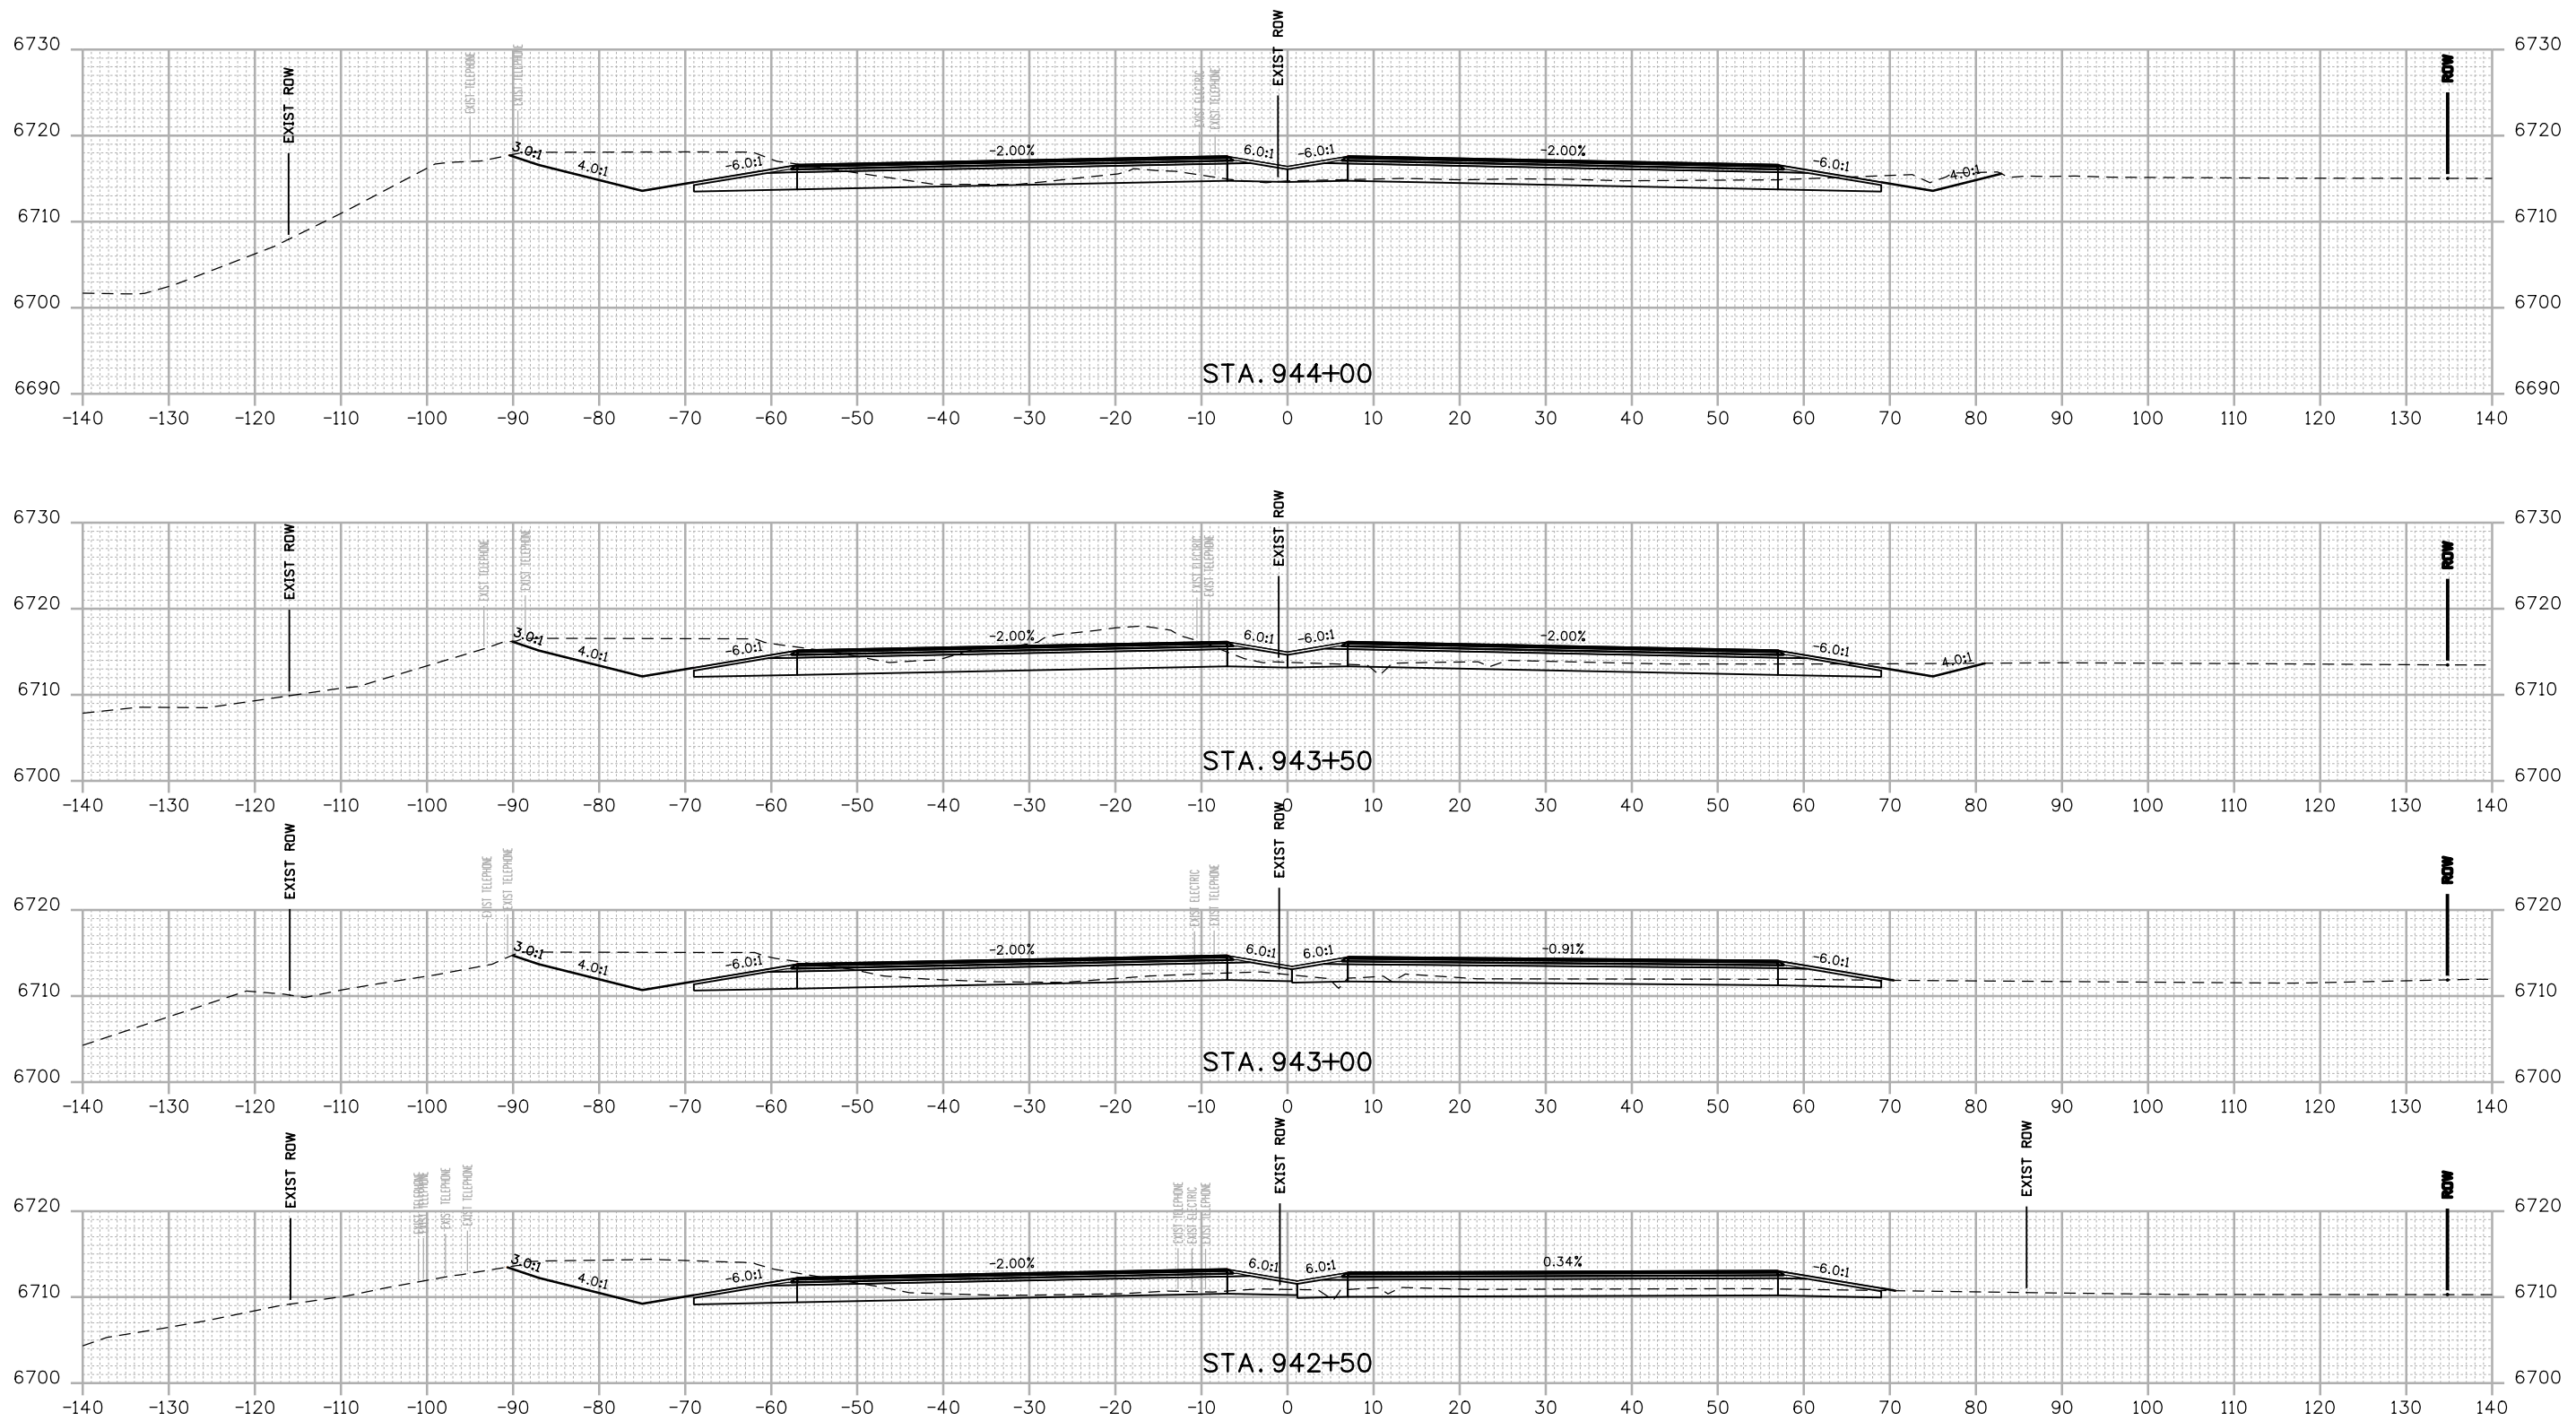

FINAL REFERENCE DESIGN PLANS
JUNE 10, 2019

Print Date: 2/15/2019
File Name: 22420DES_Cross Sections 01.dgn
Horiz. Scale: 1:20 Vert. Scale: As Noted
 1670 BROADWAY, SUITE 3400 DENVER, COLORADO 80202 Phone: 303-764-1520 FAX: 303-860-7139

Sheet Revisions		
Date:	Comments	Init.

Colorado Department of Transportation


 3803 North Main Avenue
 Durango, CO 81301
 Phone: 970-385-3620 FAX: 970-385-3635
Region 5 **DRV**

As Constructed
No Revisions:
Revised:
Void:


US 550 CROSS SECTIONS			
Designer:	NZ	Structure	
Detailer:	NZ	Numbers	
Sheet Subset:	XSEC	Subset Sheets:	76 of 159

Project No./Code
NHPP 5501-029
22420
Sheet Number 276

NZOLLER 9:20:04 AM p:\p\hudson\01\HDR_US_Central_01\Documents\5704\10000255\10110222\6.0_CAD_BIM\6.2_WIP\Design\Drawings\Cross_Sections\22420DES_Cross_Sections 01.dgn

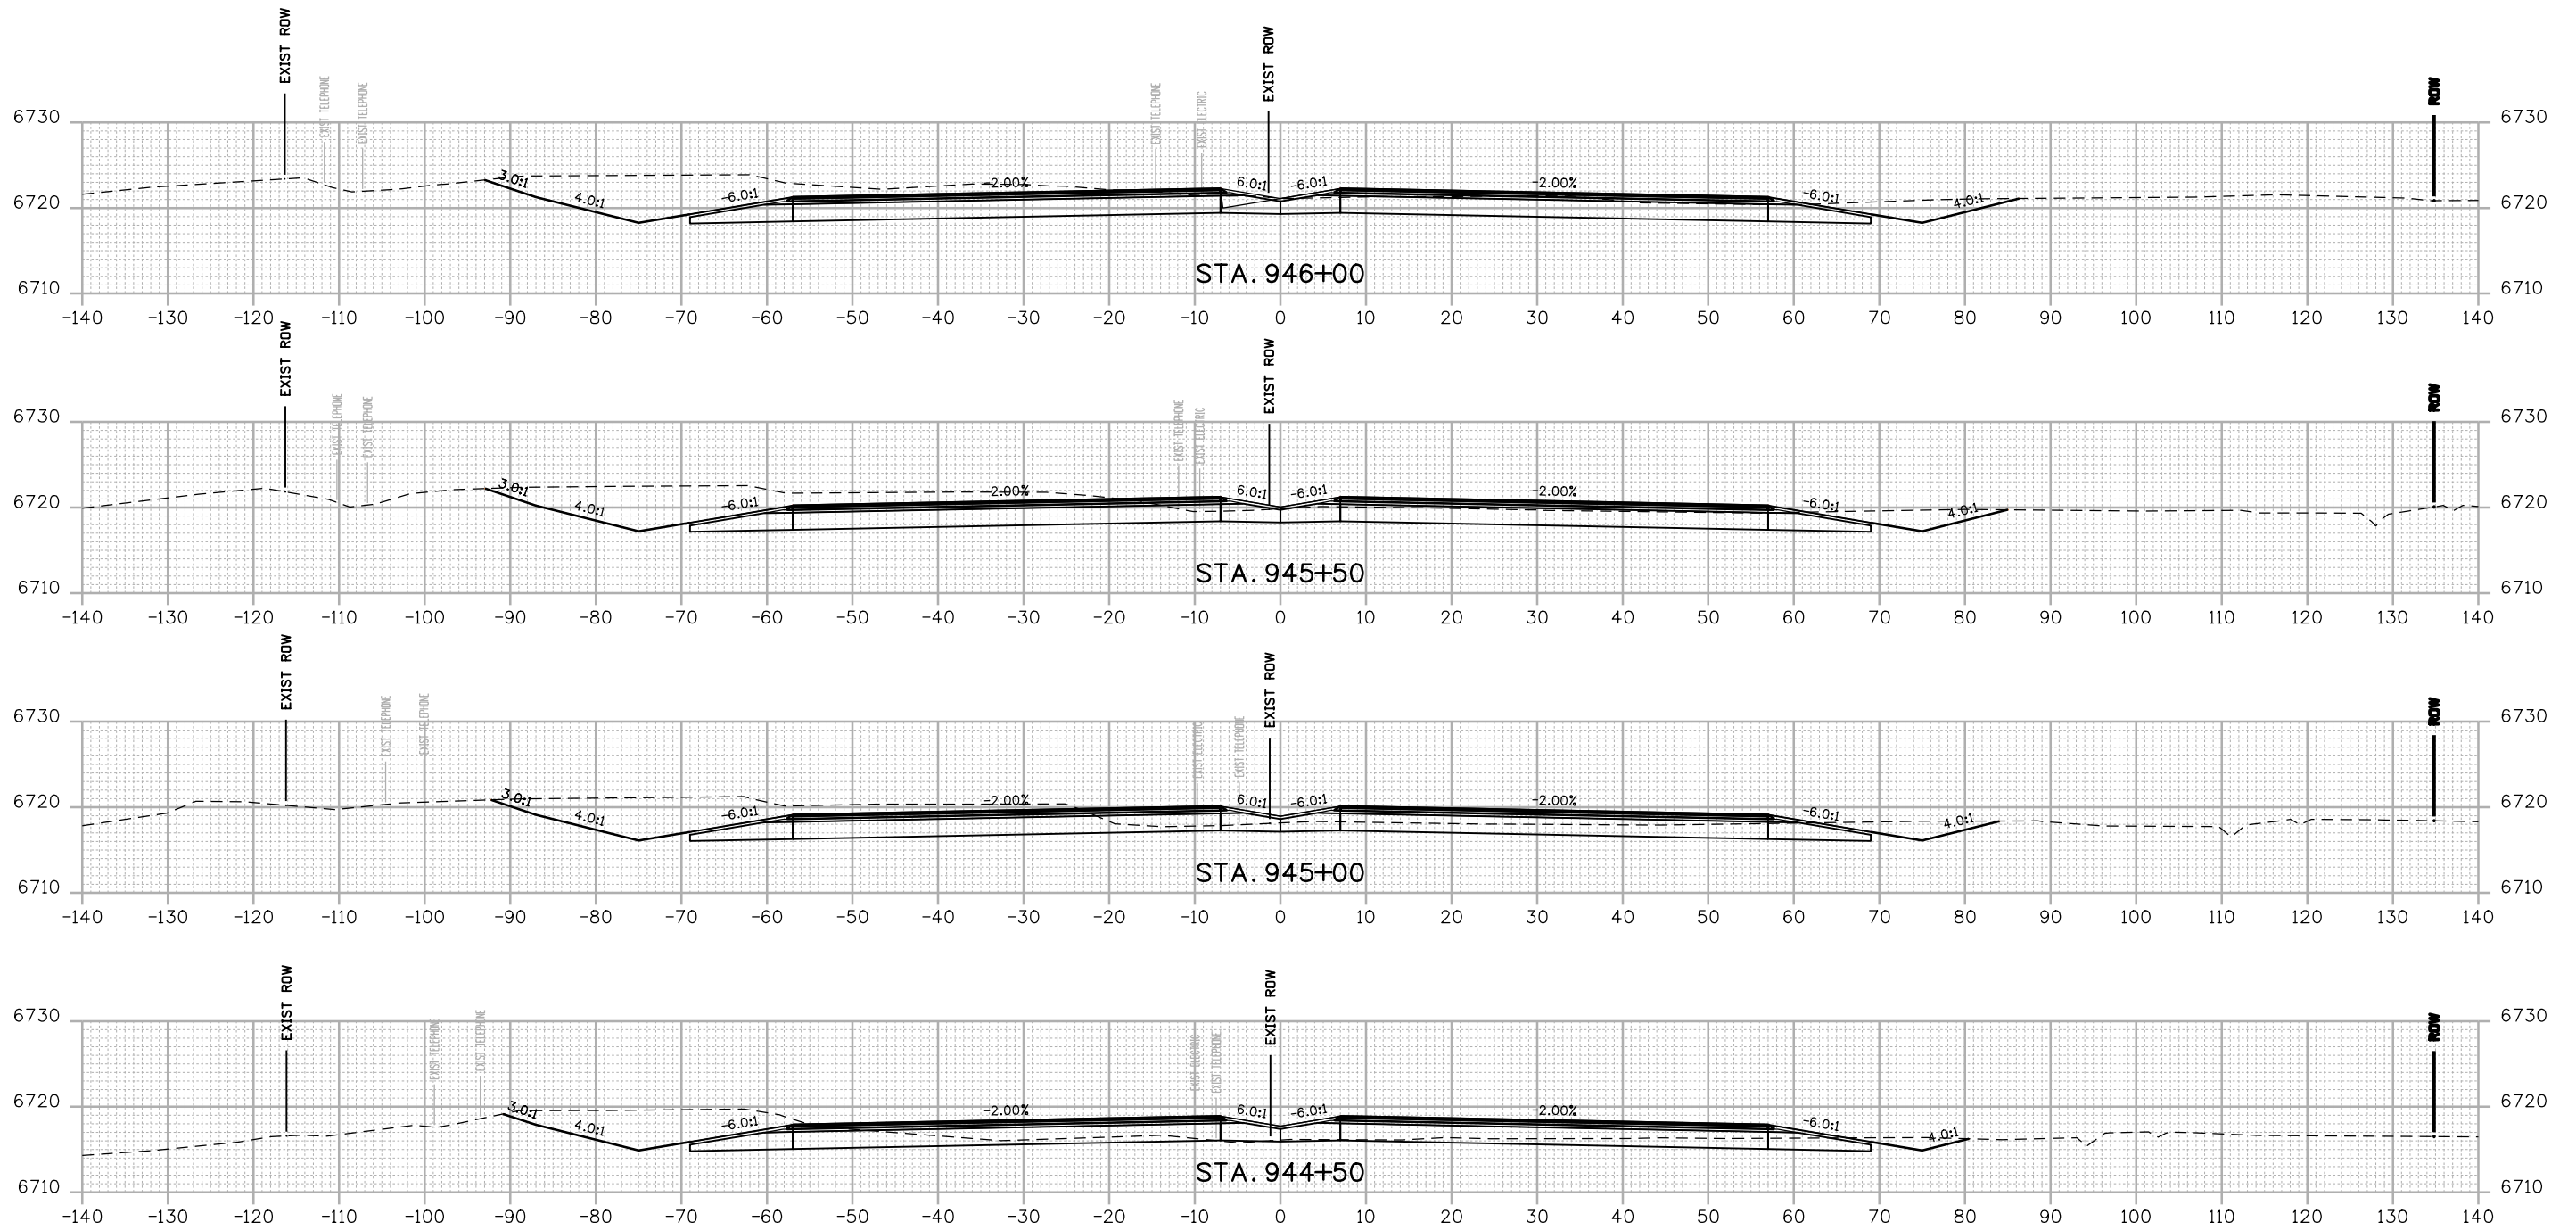

FINAL REFERENCE DESIGN PLANS
JUNE 10, 2019

Print Date: 2/15/2019
 File Name: 22420DES_Cross Sections 01.dgn
 Horiz. Scale: 1:20 Vert. Scale: As Noted

 1670 BROADWAY, SUITE 3400 DENVER, COLORADO 80202
 Phone: 303-764-1520 FAX: 303-860-7139

Sheet Revisions		
Date:	Comments	Init.

Colorado Department of Transportation


 3803 North Main Avenue
 Durango, CO 81301
 Phone: 970-385-3620 FAX: 970-385-3635
Region 5 **DRV**

As Constructed
 No Revisions:
 Revised:
 Void:

US 550 CROSS SECTIONS
 Designer: NZ Structure
 Detailer: NZ Numbers
 Sheet Subset: XSEC Subset Sheets: 77 of 159

Project No./Code
 NHPP 5501-029
 22420
 Sheet Number **277**

R:\Users\4152\47 PM P\2018 Projects\18-018.01 US 550 S Connection D-B - CDDT R-5\22420\Design\Drawings\Cross Sections\22420DES_Cross Sections02.dgn
 2/27/2019 CDDT-DefaultPrinter_V8.plt.ctb CDDT-Print.tbl

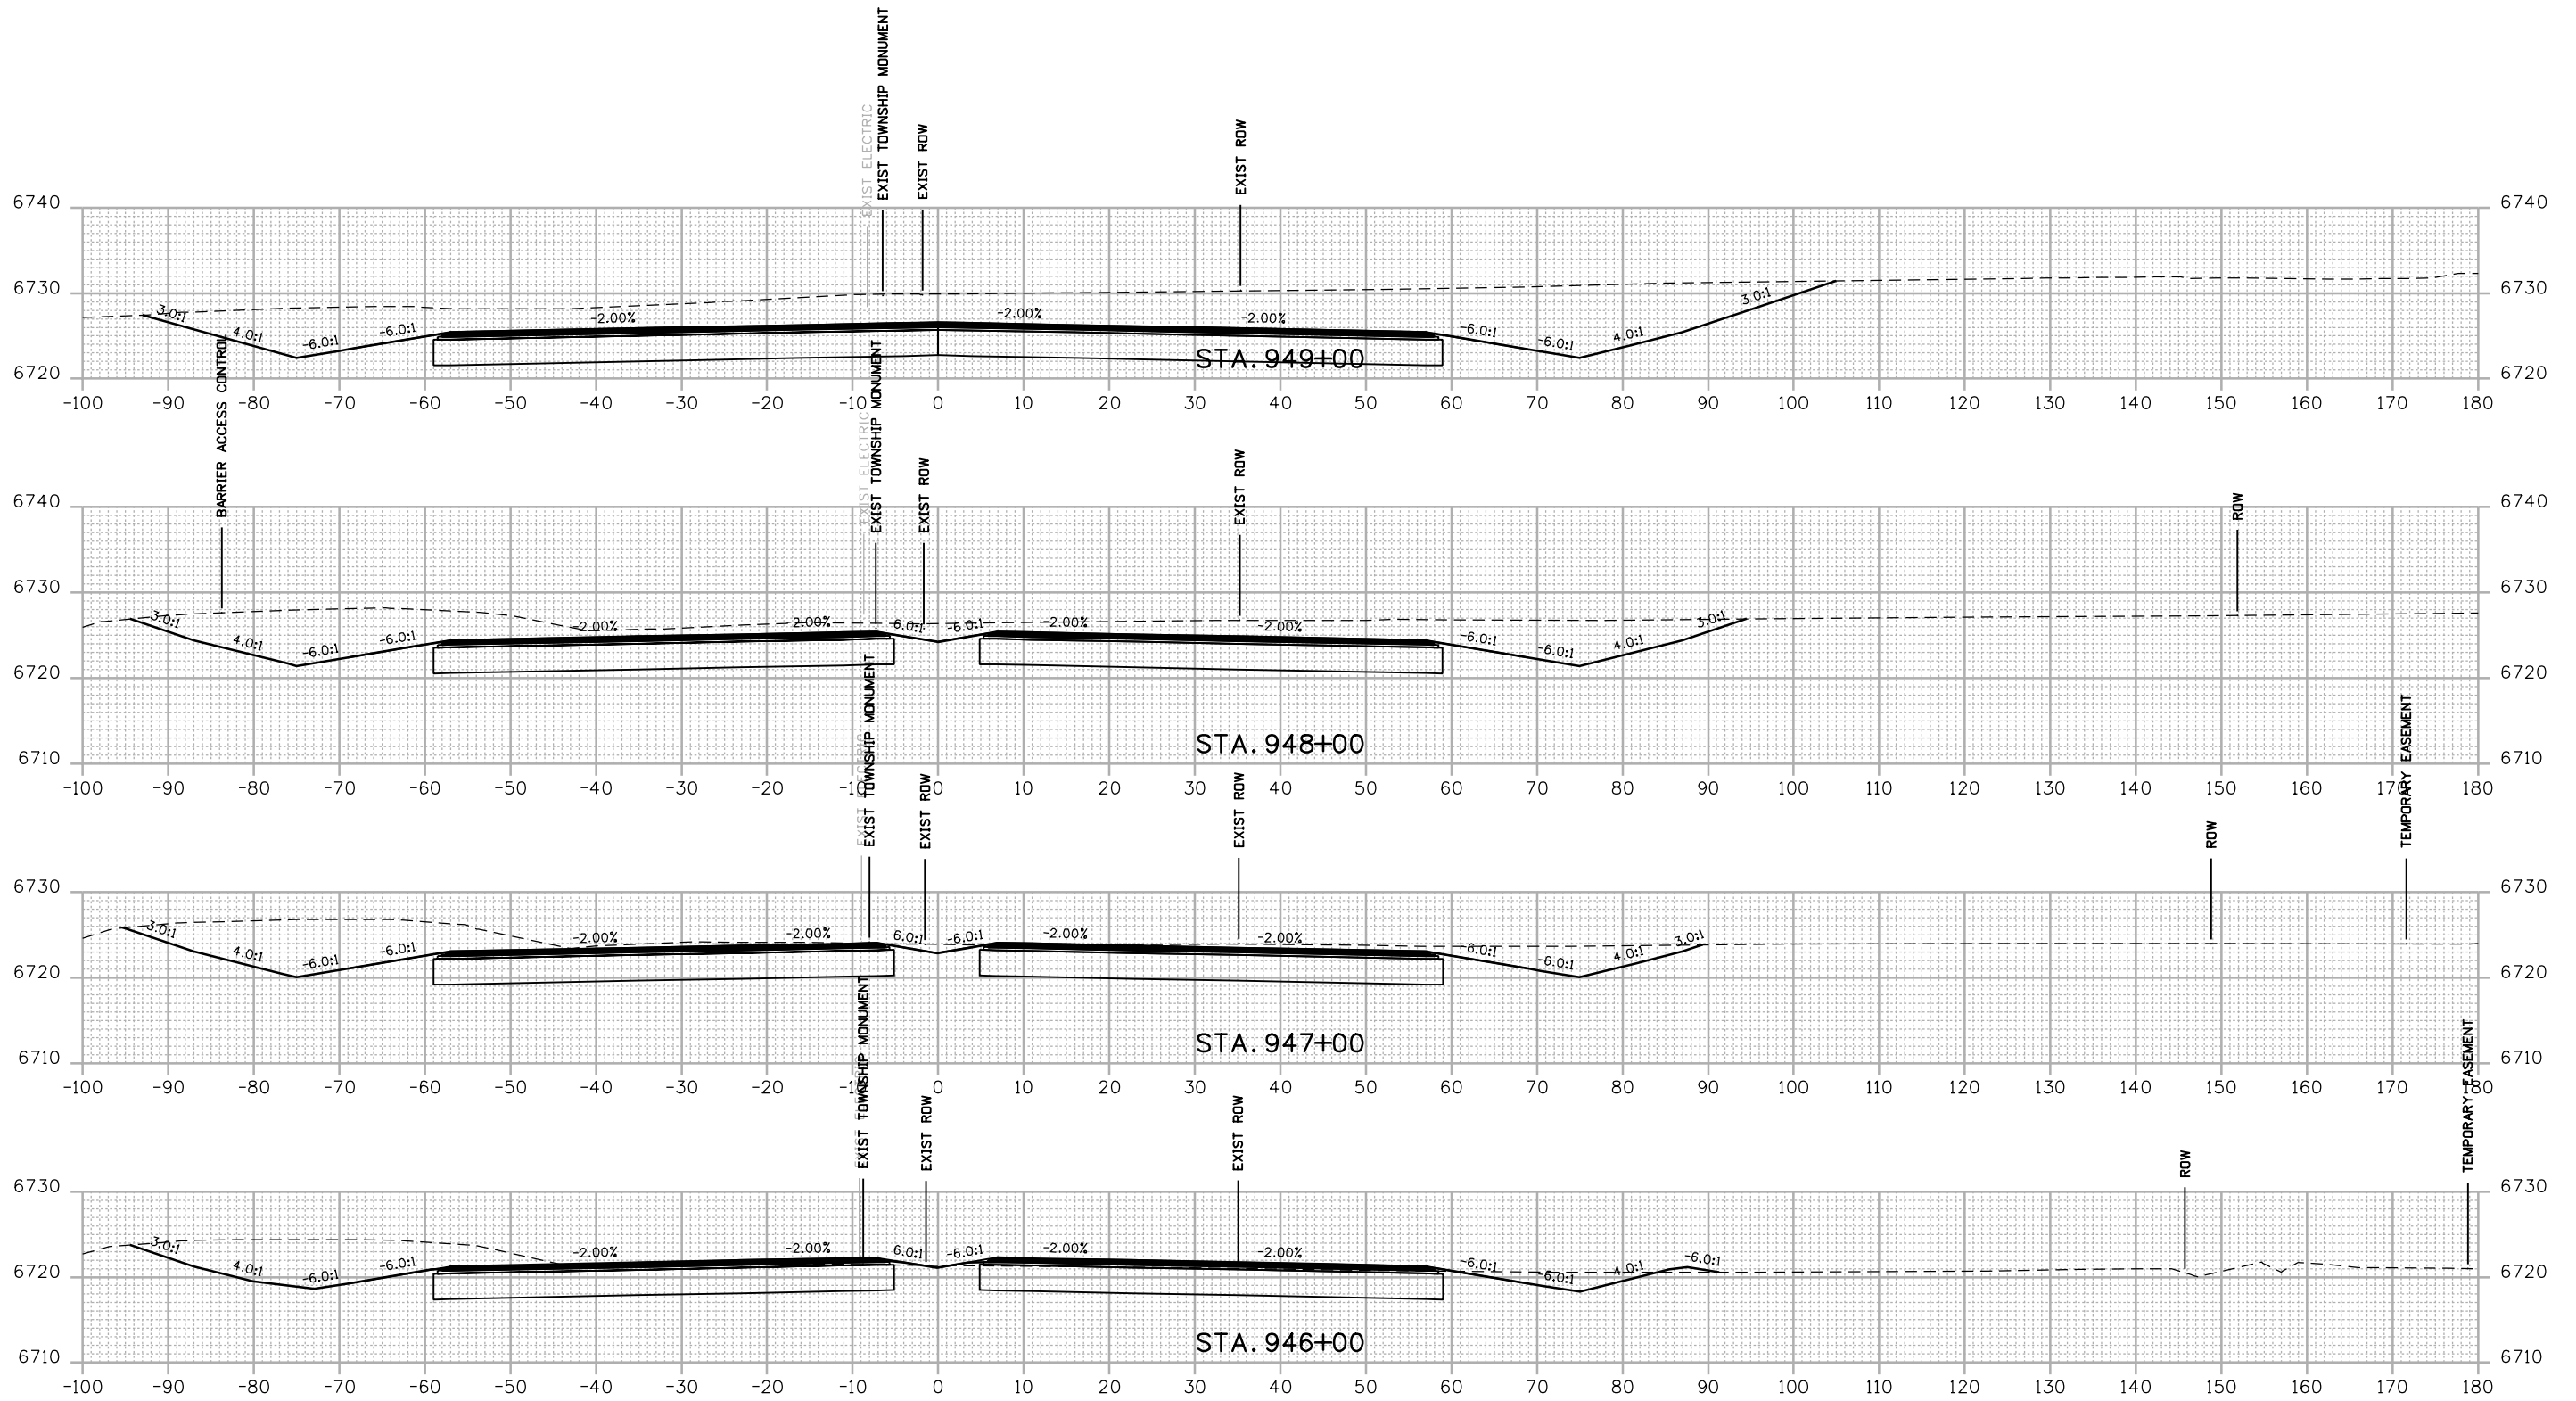

FINAL REFERENCE DESIGN PLANS
 JUNE 10, 2019

Print Date: 2/27/2019	
Drawing File Name: 22420DES_Cross Sections02.dgn	
Horiz. Scale: 1:20	Vert. Scale: As Noted
Unit Information	Unit Leader Initials

0000

Sheet Revisions		
Date:	Comments	Init.

Colorado Department of Transportation

3803 North Main Avenue
Durango, CO 81301
Phone: 970-385-1440 FAX: 970-385-8365


Region 5 DRV

As Constructed	
No Revisions:	
Revised:	
Void:	

US 550 CROSS SECTIONS			
Designer:	SDB	Structure	
Detailer:	LMR	Numbers	
Sheet Subset:	XSEC	Subset Sheets:	78 of 159

Project No./Code	
NHPP 5501-029	
22420	
Sheet Number	278

R:\Users\4152\54 PM\F\2018 Projects\18-018.01 US 550 S Connection D-B - CDDT R-5\22420\Design\Drawings\Cross Sections\22420DES_Cross Sections02.dgn
 2/27/2019 CDDT-DefaultPrinter_V8.plt c:\cddt\PenTable.tbl

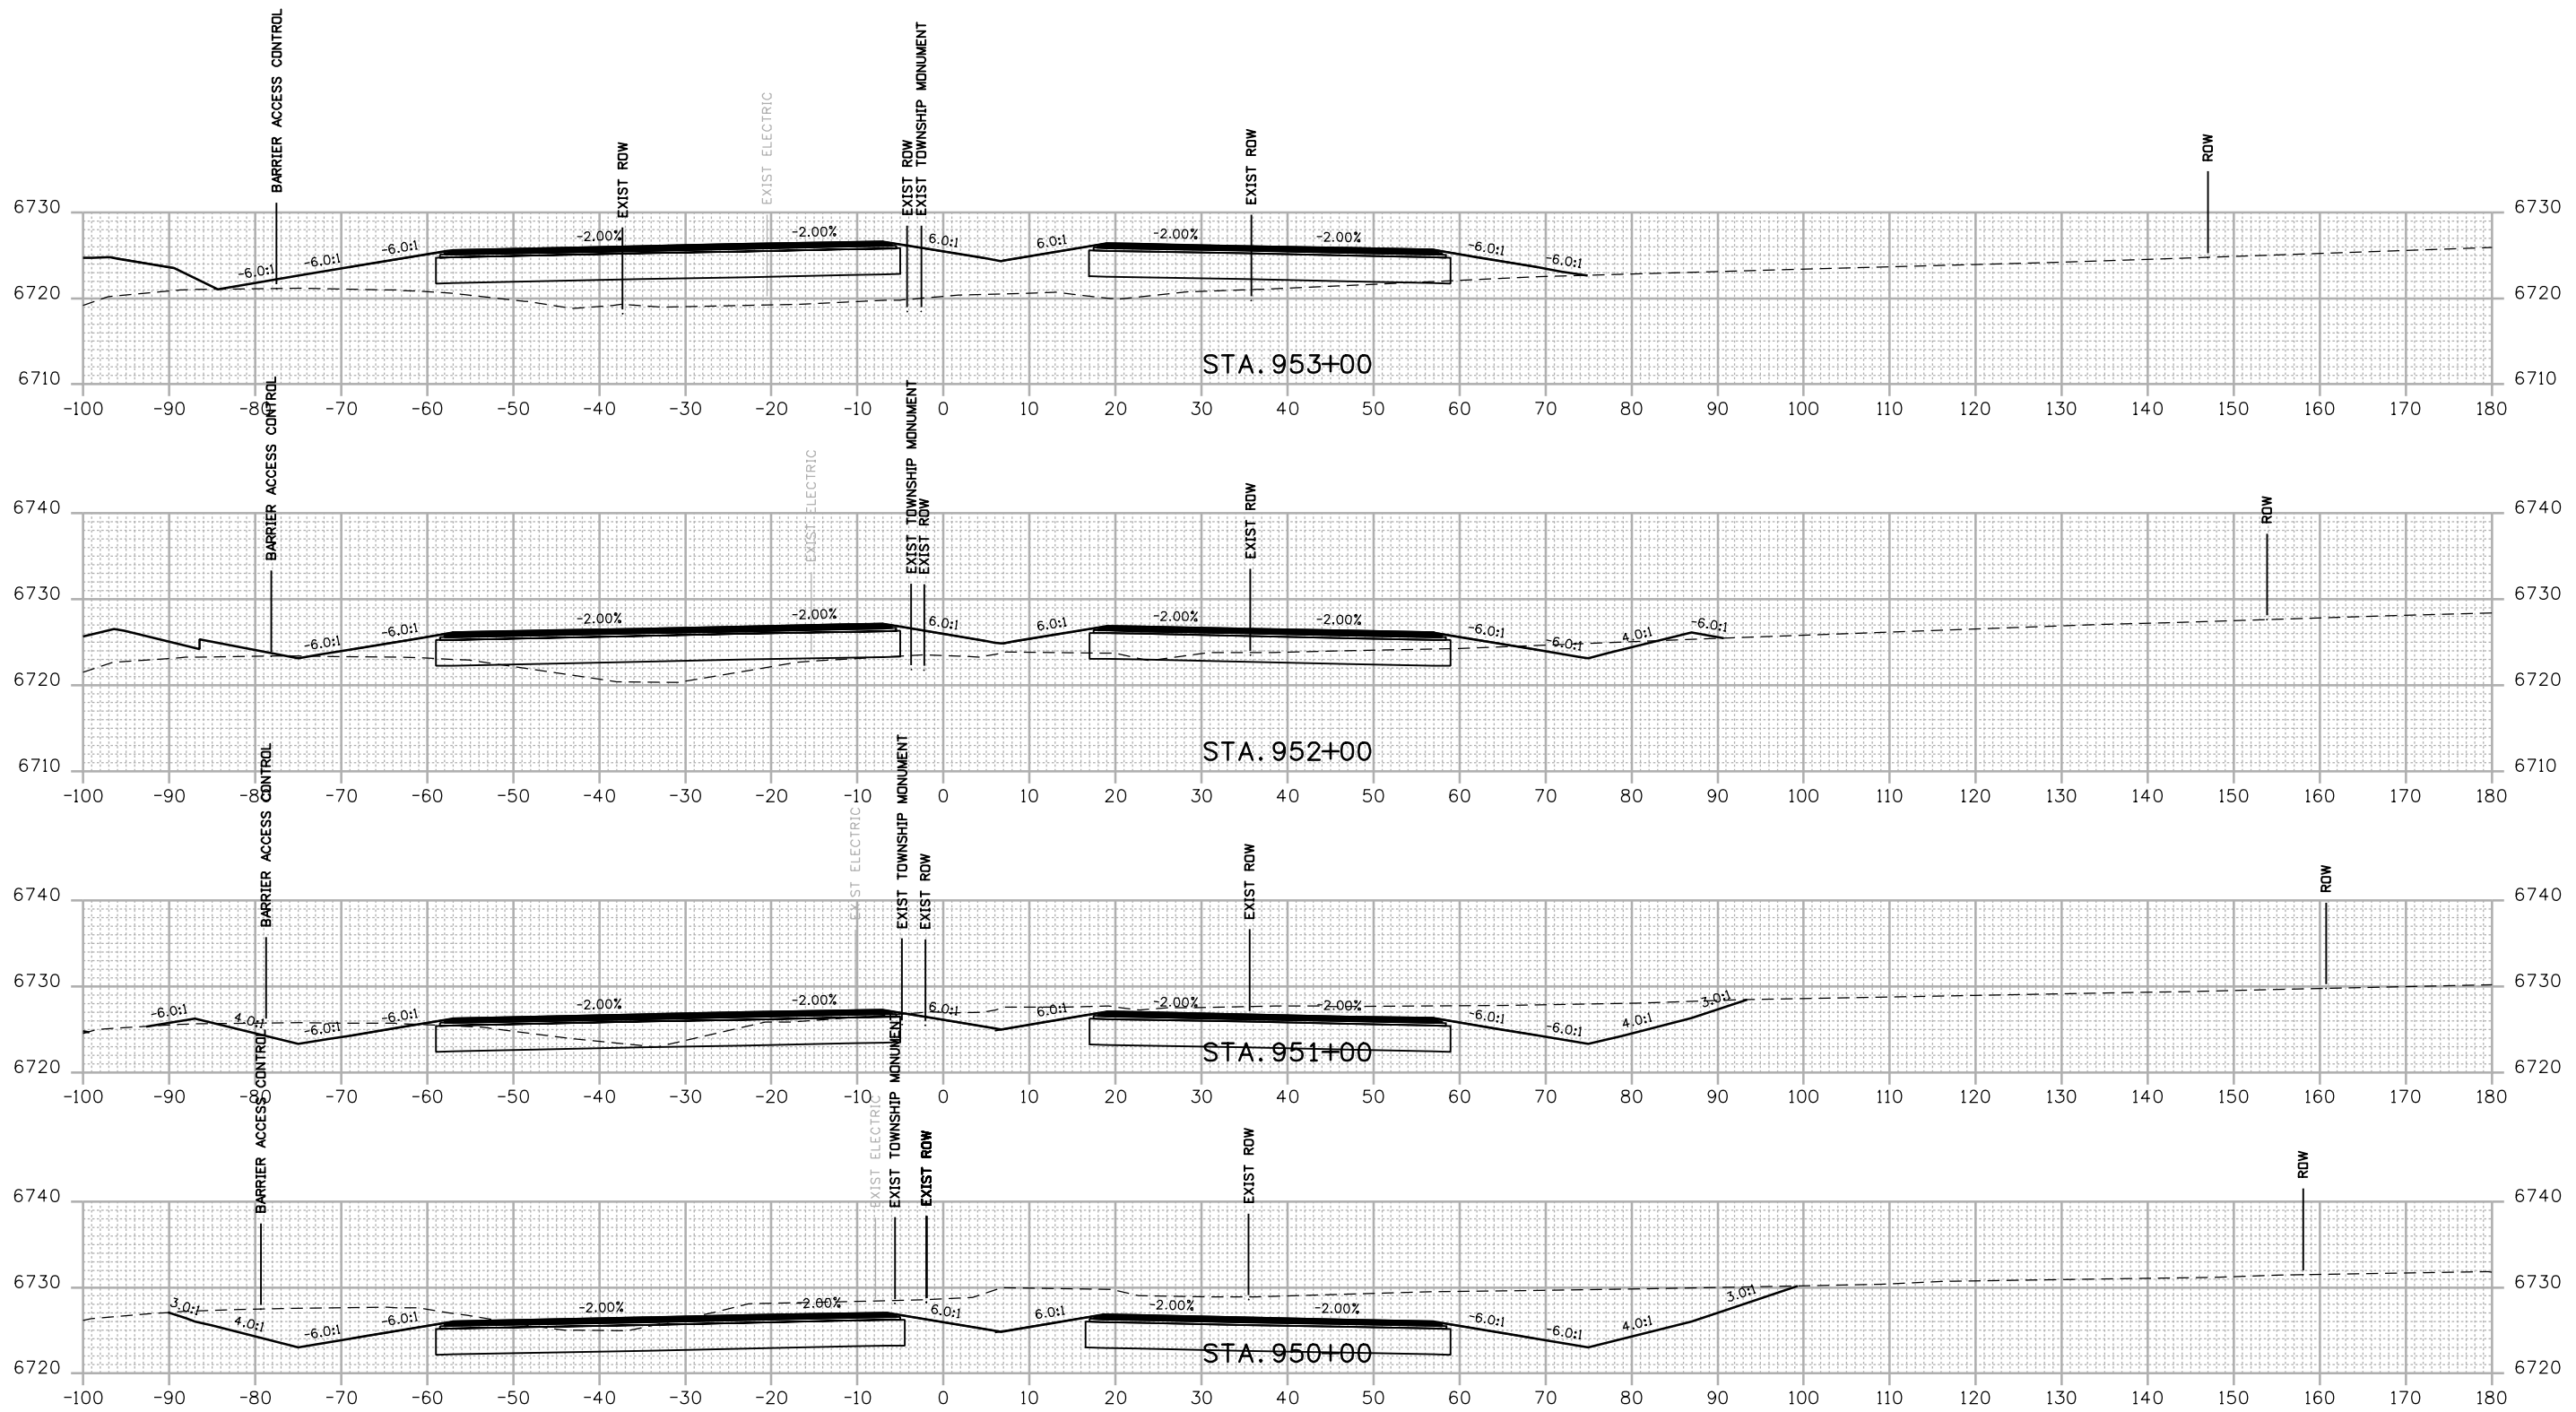

FINAL REFERENCE DESIGN PLANS
JUNE 10, 2019

Print Date: 2/27/2019	
Drawing File Name: 22420DES_Cross Sections02.dgn	
Horiz. Scale: 1:20	Vert. Scale: As Noted
Unit Information	Unit Leader Initials

Sheet Revisions		
Date:	Comments	Init.


Colorado Department of Transportation
 3803 North Main Avenue
 Durango, CO 81301
 Phone: 970-385-1440 FAX: 970-385-8365
 Region 5 DRV

As Constructed
No Revisions:
Revised:
Void:

US 550 CROSS SECTIONS			
Designer:	SDB	Structure	
Detailer:	LMR	Numbers	
Sheet Subset:	XSEC	Subset Sheets:	79 of 159

Project No./Code
NHPP 5501-029
22420
Sheet Number 279

R:\work\4153\00_P\2018_01\Projects\18-01B.01 US 550 S Connection D-B - CDDT R-5\22420\Drawings\Cross Sections\22420DES_Cross Sections02.dgn
 2/27/2019 4:53:00 PM P:\2018_01\Projects\18-01B.01 US 550 S Connection D-B - CDDT R-5\22420\Drawings\Cross Sections\22420DES_Cross Sections02.dgn
 CDDT-DefaultPrinter_V8.plt;cg CDDT-Print.tbl

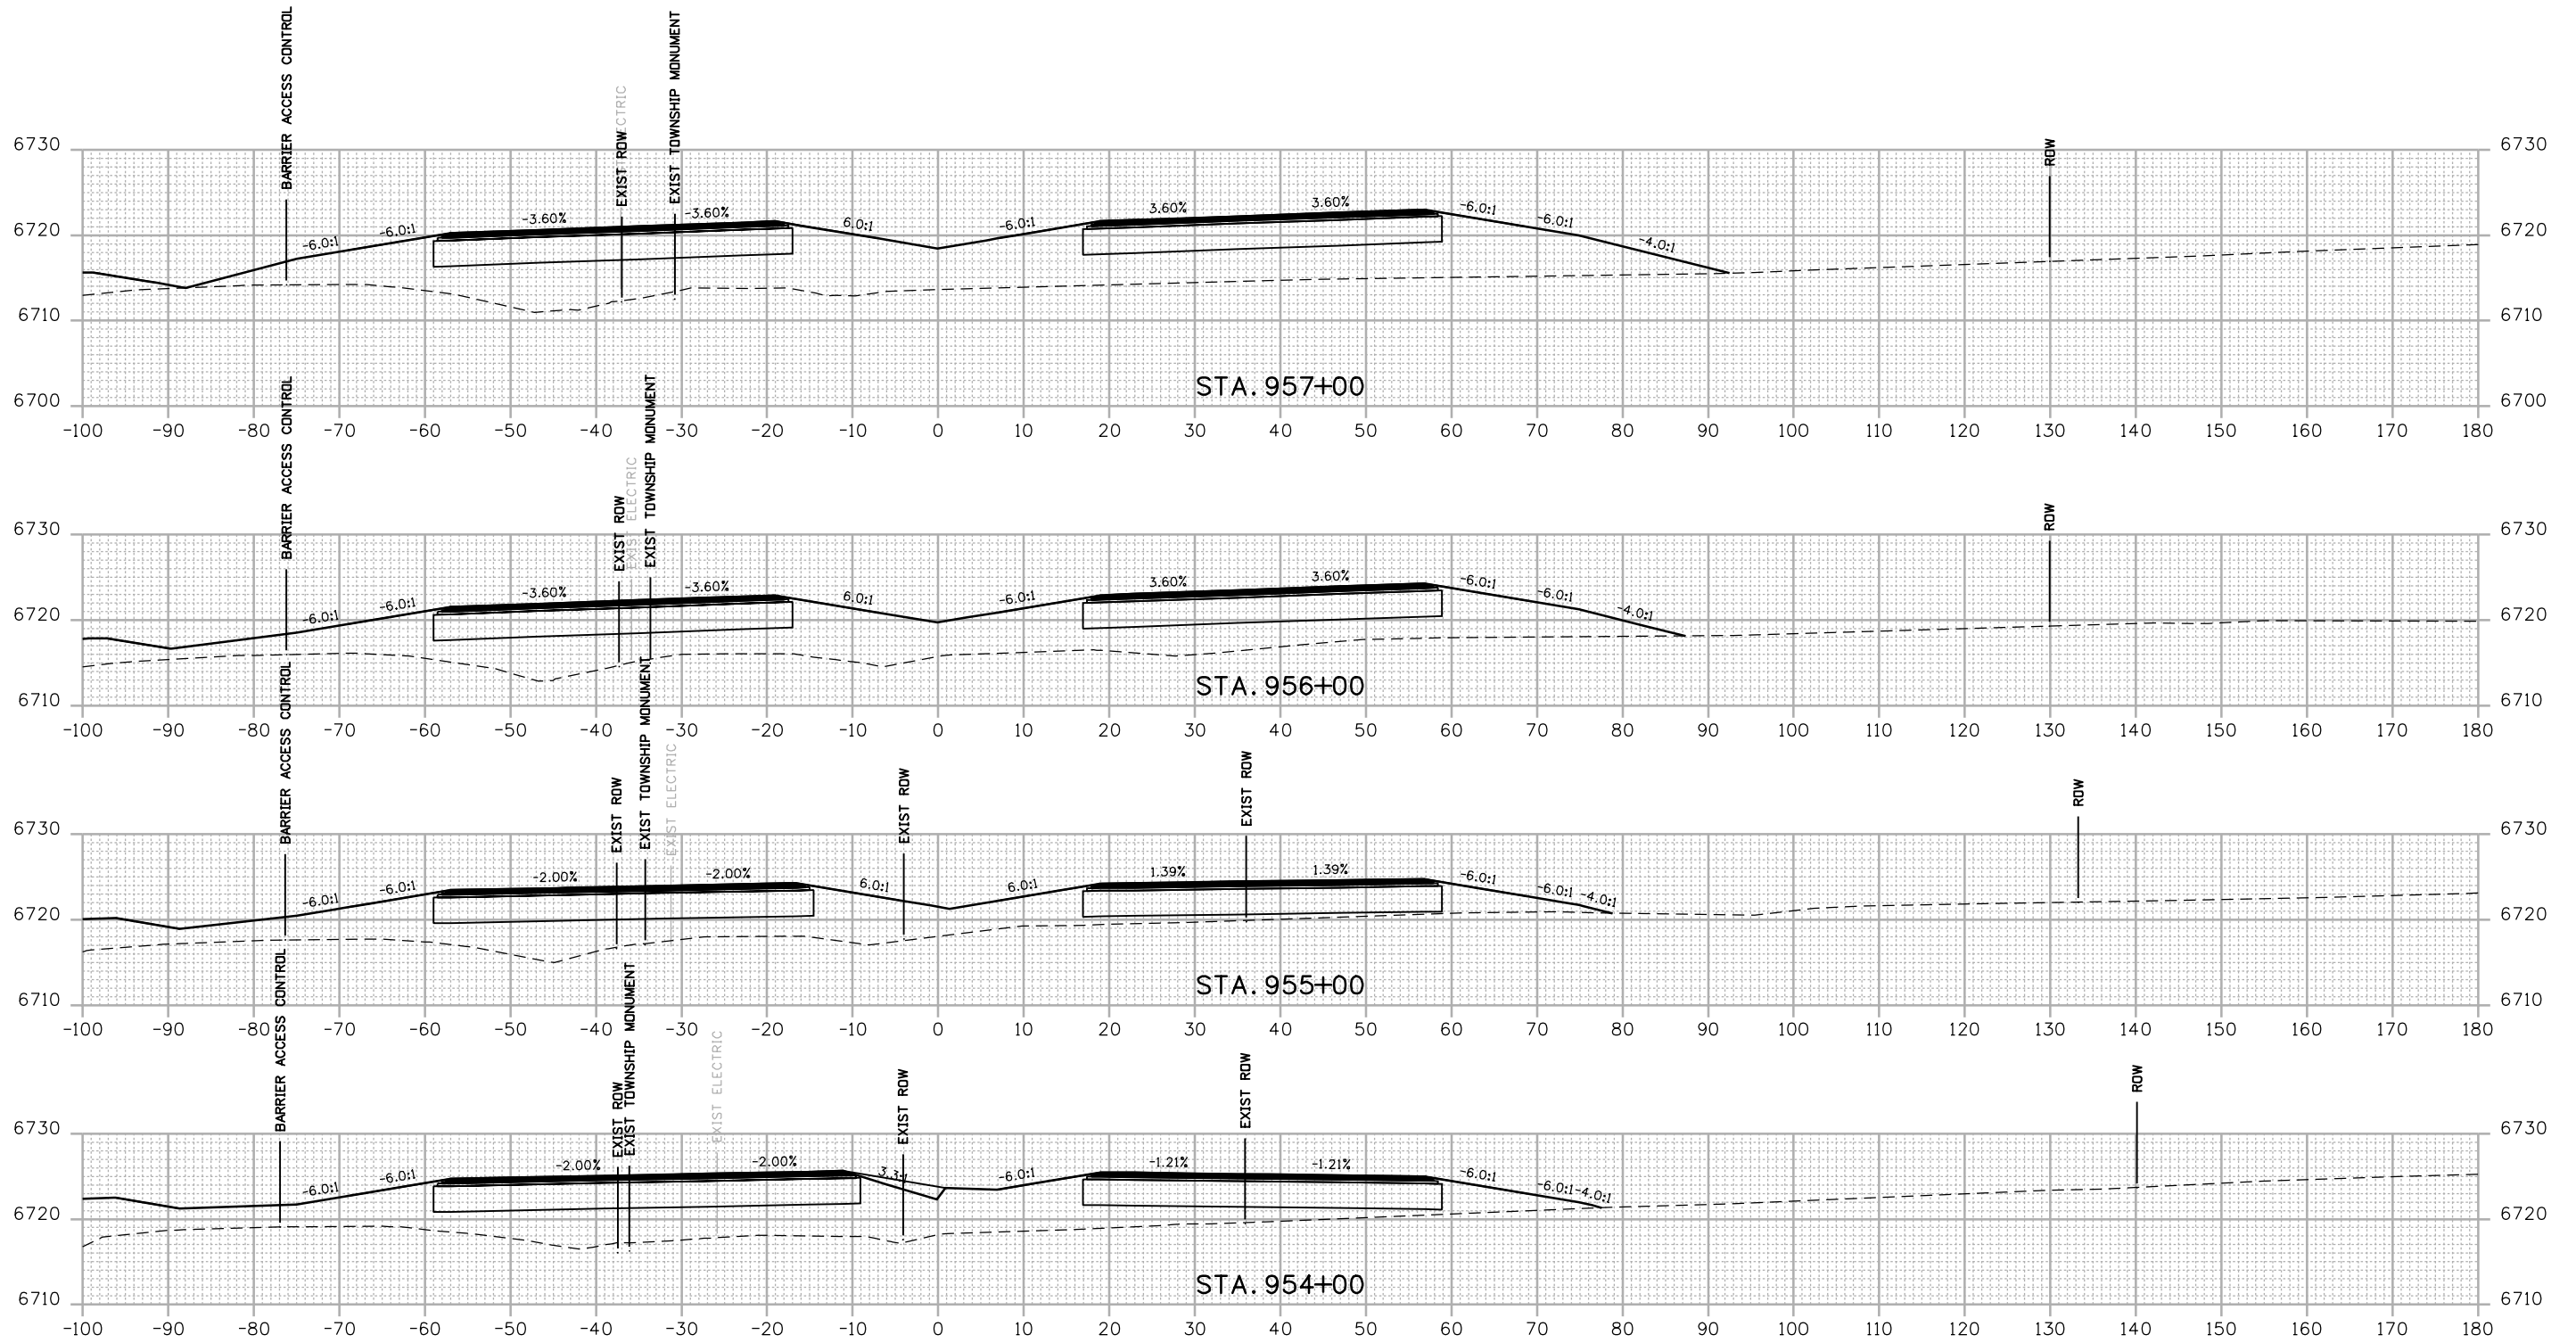

FINAL REFERENCE DESIGN PLANS
 JUNE 10, 2019

Print Date: 2/27/2019	
Drawing File Name: 22420DES_Cross Sections02.dgn	
Horiz. Scale: 1:20	Vert. Scale: As Noted
Unit Information	Unit Leader Initials

Sheet Revisions		
Date:	Comments	Init.

Colorado Department of Transportation


 3803 North Main Avenue
 Durango, CO 81301
 Phone: 970-385-1440 FAX: 970-385-8365
Region 5 **DRV**

As Constructed	
No Revisions:	
Revised:	
Void:	

US 550 CROSS SECTIONS			
Designer:	SDB	Structure	
Detailer:	LMR	Numbers	
Sheet Subset:	XSEC	Subset Sheets:	80 of 159

Project No./Code	
NHPP 5501-029	
22420	
Sheet Number	280

R:\2018 Projects\18-018.01 US 550 S Connection D-B - CDDT R-5\22420\Drawings\Cross Sections\22420DES_Cross Sections02.dgn
 2/27/2019 4:53:08 PM P:\2018 Projects\18-018.01 US 550 S Connection D-B - CDDT R-5\22420\Drawings\Cross Sections\22420DES_Cross Sections02.dgn
 CDDT-DefaultPrinter_V8.plt.ctb CDDT-Print.tbl

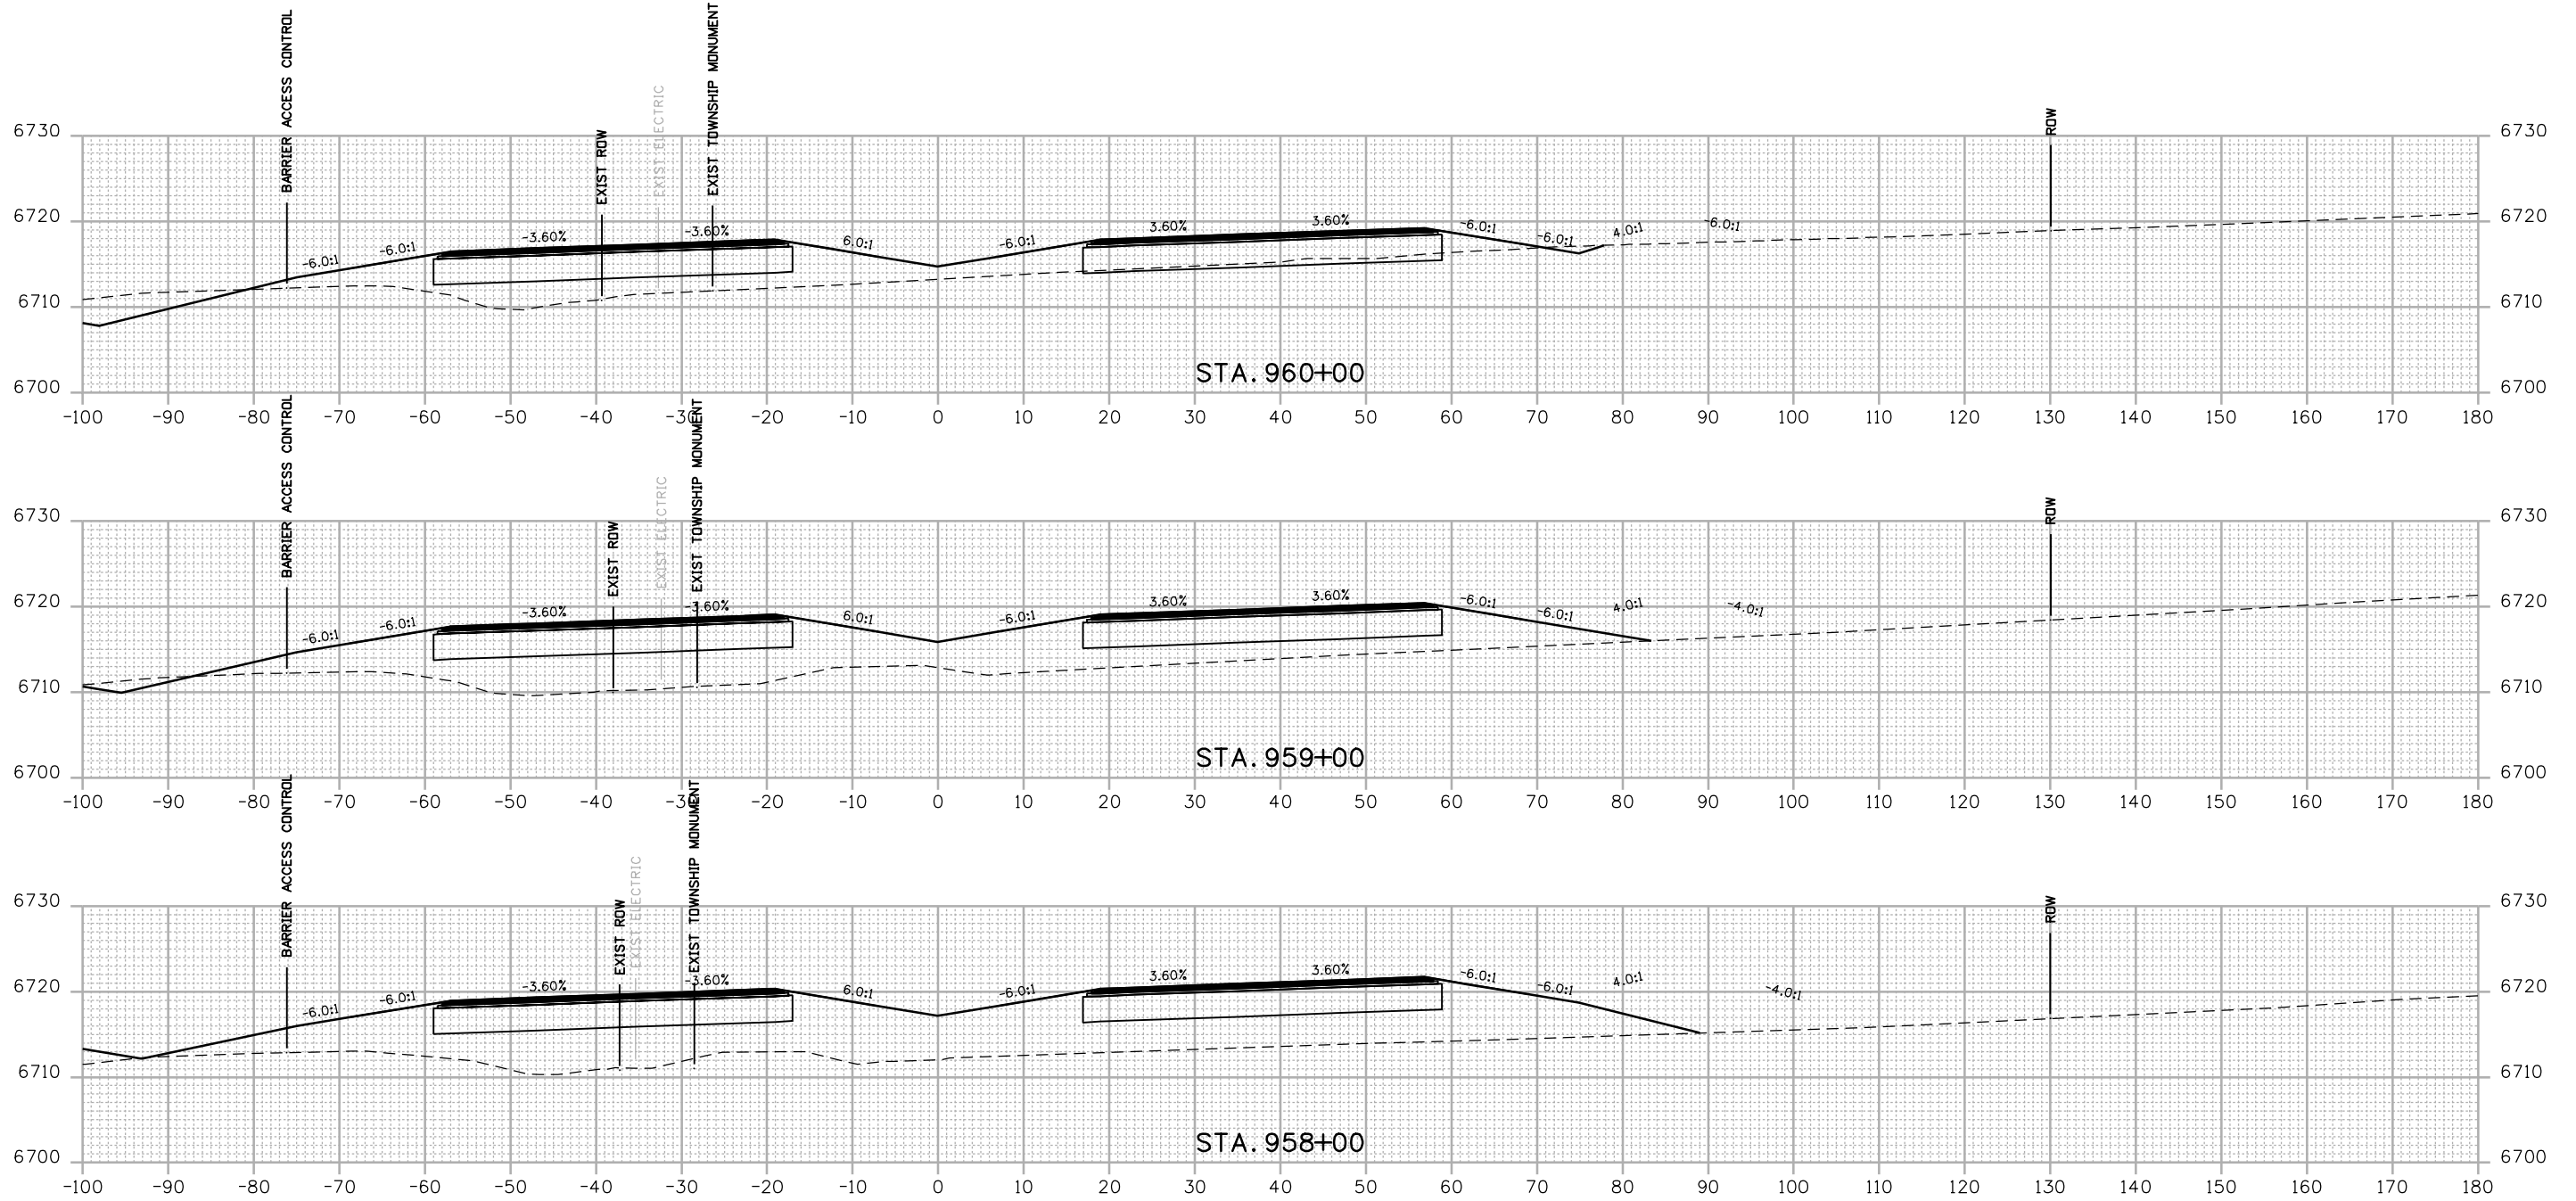

FINAL REFERENCE DESIGN PLANS
 JUNE 10, 2019

Print Date: 2/27/2019	
Drawing File Name: 22420DES_Cross Sections02.dgn	
Horiz. Scale: 1:20	Vert. Scale: As Noted
Unit Information	Unit Leader Initials

0000	Sheet Revisions		
	Date:	Comments	Init.

Colorado Department of Transportation


 3803 North Main Avenue
 Durango, CO 81301
 Phone: 970-385-1440 FAX: 970-385-8365
Region 5 **DRV**

As Constructed
No Revisions:
Revised:
Void:

US 550 CROSS SECTIONS			
Designer:	SDB	Structure	
Detailer:	LMR	Numbers	
Sheet Subset:	XSEC	Subset Sheets:	81 of 159

Project No./Code
NHPP 5501-029
22420
Sheet Number 281

R:\Users\4153\14 PM 6/27/2018 1:18:01 PM\Projects\18-018\01 US 550 S Connection D-B - CDDT R-5\22420\Design\Drawings\Cross Sections\22420DES_Cross Sections02.dgn
 2/27/2019 CDDT-DefaultPrinter_V8.plt.ctb CDDT-Per Table.tbl

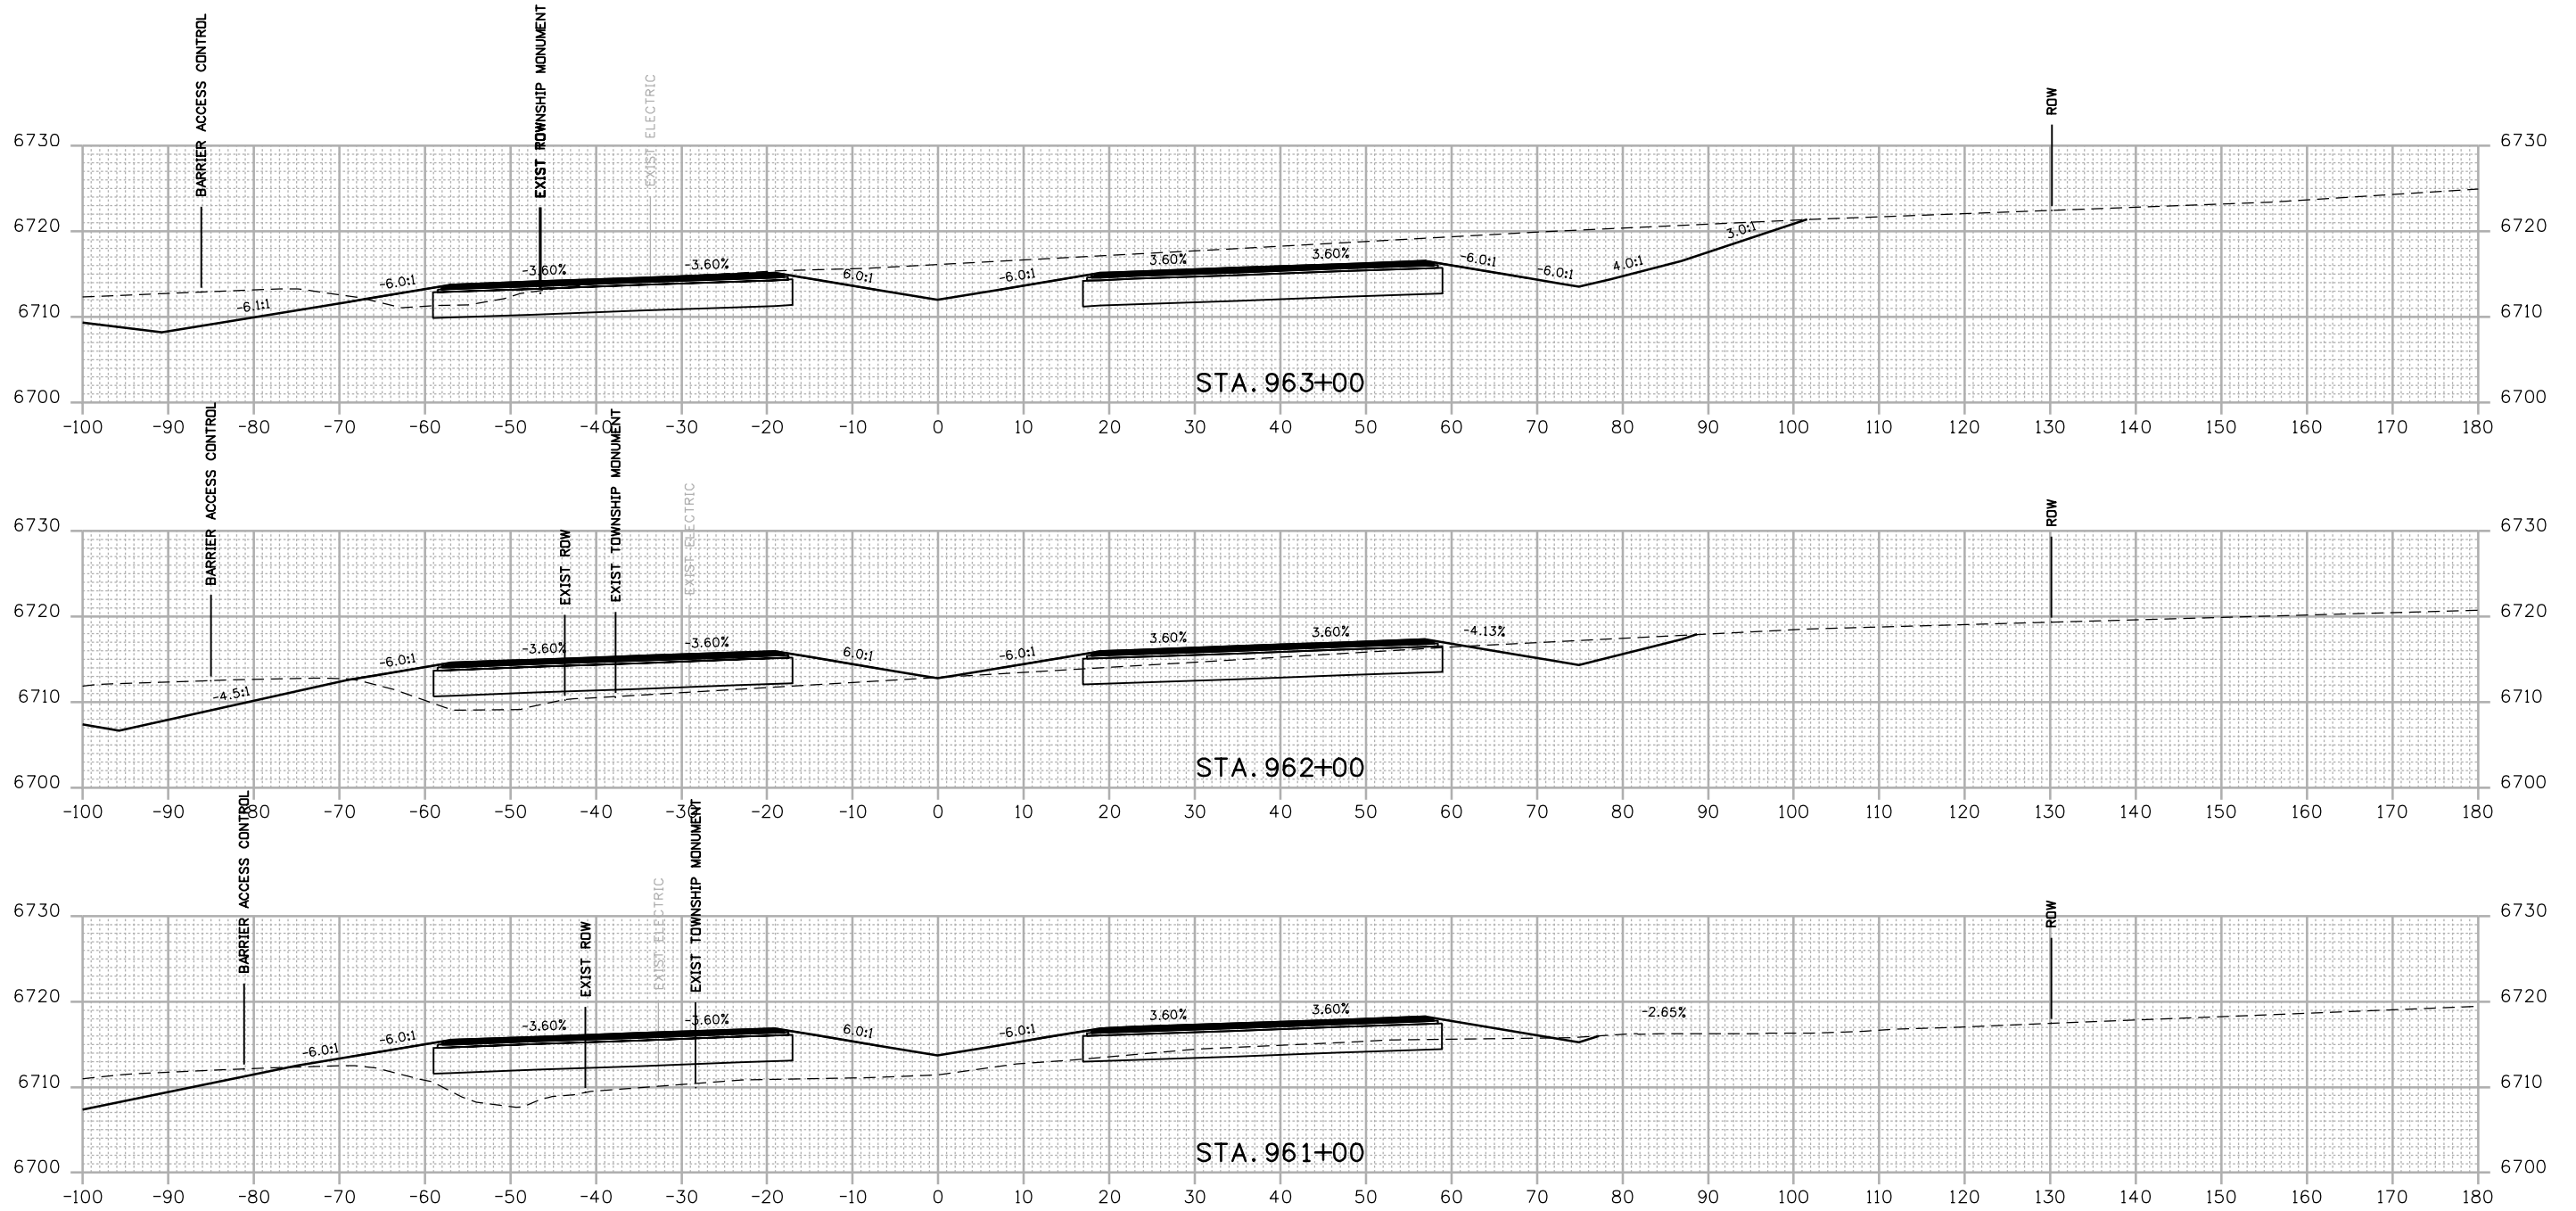

FINAL REFERENCE DESIGN PLANS
 JUNE 10, 2019

Print Date: 2/27/2019	
Drawing File Name: 22420DES_Cross Sections02.dgn	
Horiz. Scale: 1:20	Vert. Scale: As Noted
Unit Information	Unit Leader Initials

0000	Sheet Revisions		
	Date:	Comments	Init.

Colorado Department of Transportation


 3803 North Main Avenue
 Durango, CO 81301
 Phone: 970-385-1440 FAX: 970-385-8365
Region 5 **DRV**

As Constructed
No Revisions:
Revised:
Void:

US 550 CROSS SECTIONS			
Designer:	SDB	Structure	
Detailer:	LMR	Numbers	
Sheet Subset:	XSEC	Subset Sheets:	82 of 159

Project No./Code
NHPP 5501-029
22420
Sheet Number 282

R:\Users\4153\21 PM\2018\Projects\18-018.01 US 550_S Connection D-B - CDDT R-5\22420\Design\Drawings\Cross Sections\22420DES_Cross Sections02.dgn
 2/27/2019 CDDT-DefaultPrinter_V8.plt.ctb CDDT-Peri table.tbl

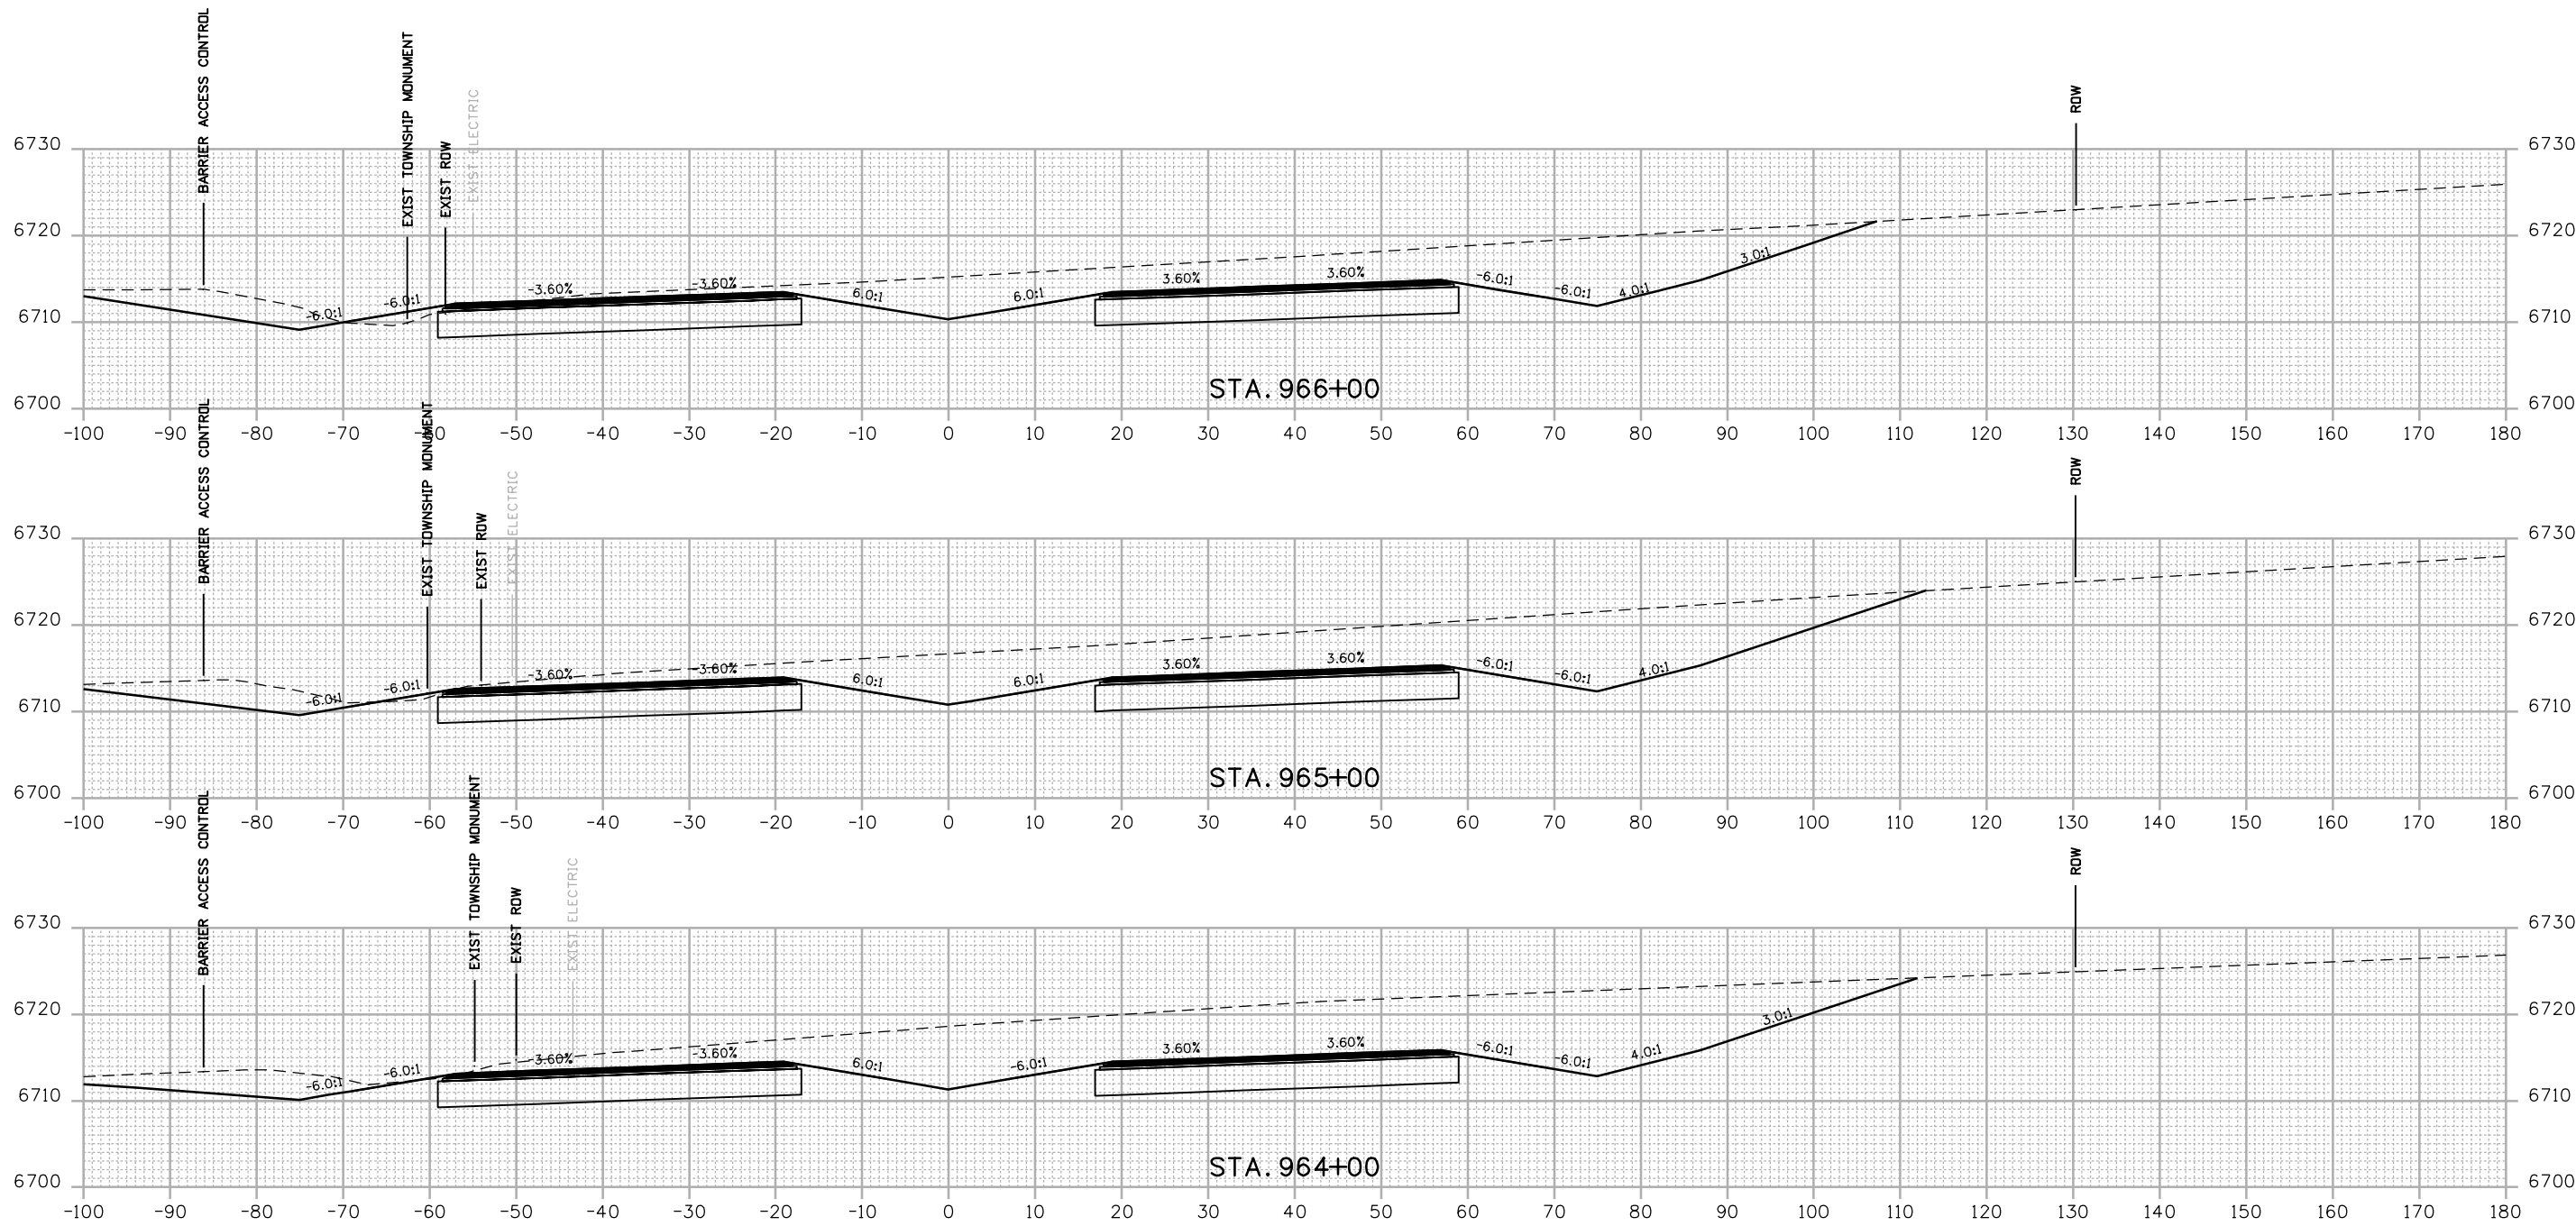

FINAL REFERENCE DESIGN PLANS
JUNE 10, 2019

Print Date: 2/27/2019	
Drawing File Name: 22420DES_Cross Sections02.dgn	
Horiz. Scale: 1:20	Vert. Scale: As Noted
Unit Information	Unit Leader Initials

Sheet Revisions		
Date:	Comments	Init.


Colorado Department of Transportation
 3803 North Main Avenue
 Durango, CO 81301
 Phone: 970-385-1440 FAX: 970-385-8365
Region 5 **DRV**

As Constructed
No Revisions:
Revised:
Void:

US 550 CROSS SECTIONS			
Designer:	SDB	Structure	
Detailer:	LMR	Numbers	
Sheet Subset:	XSEC	Subset Sheets:	83 of 159

Project No./Code
NHPP 5501-029
22420
Sheet Number 283

R:\Users\4153\28 PM P\2018 Projects\18-01B.01 US 550 S Connection D-B - CDDT R-5\22420\Design\Drawings\Cross Sections\22420DES_Cross Sections02.dgn
 2/27/2019 CDDT-DefaultPrinter_V8.plt;cig CDDT-Pent table.tbl

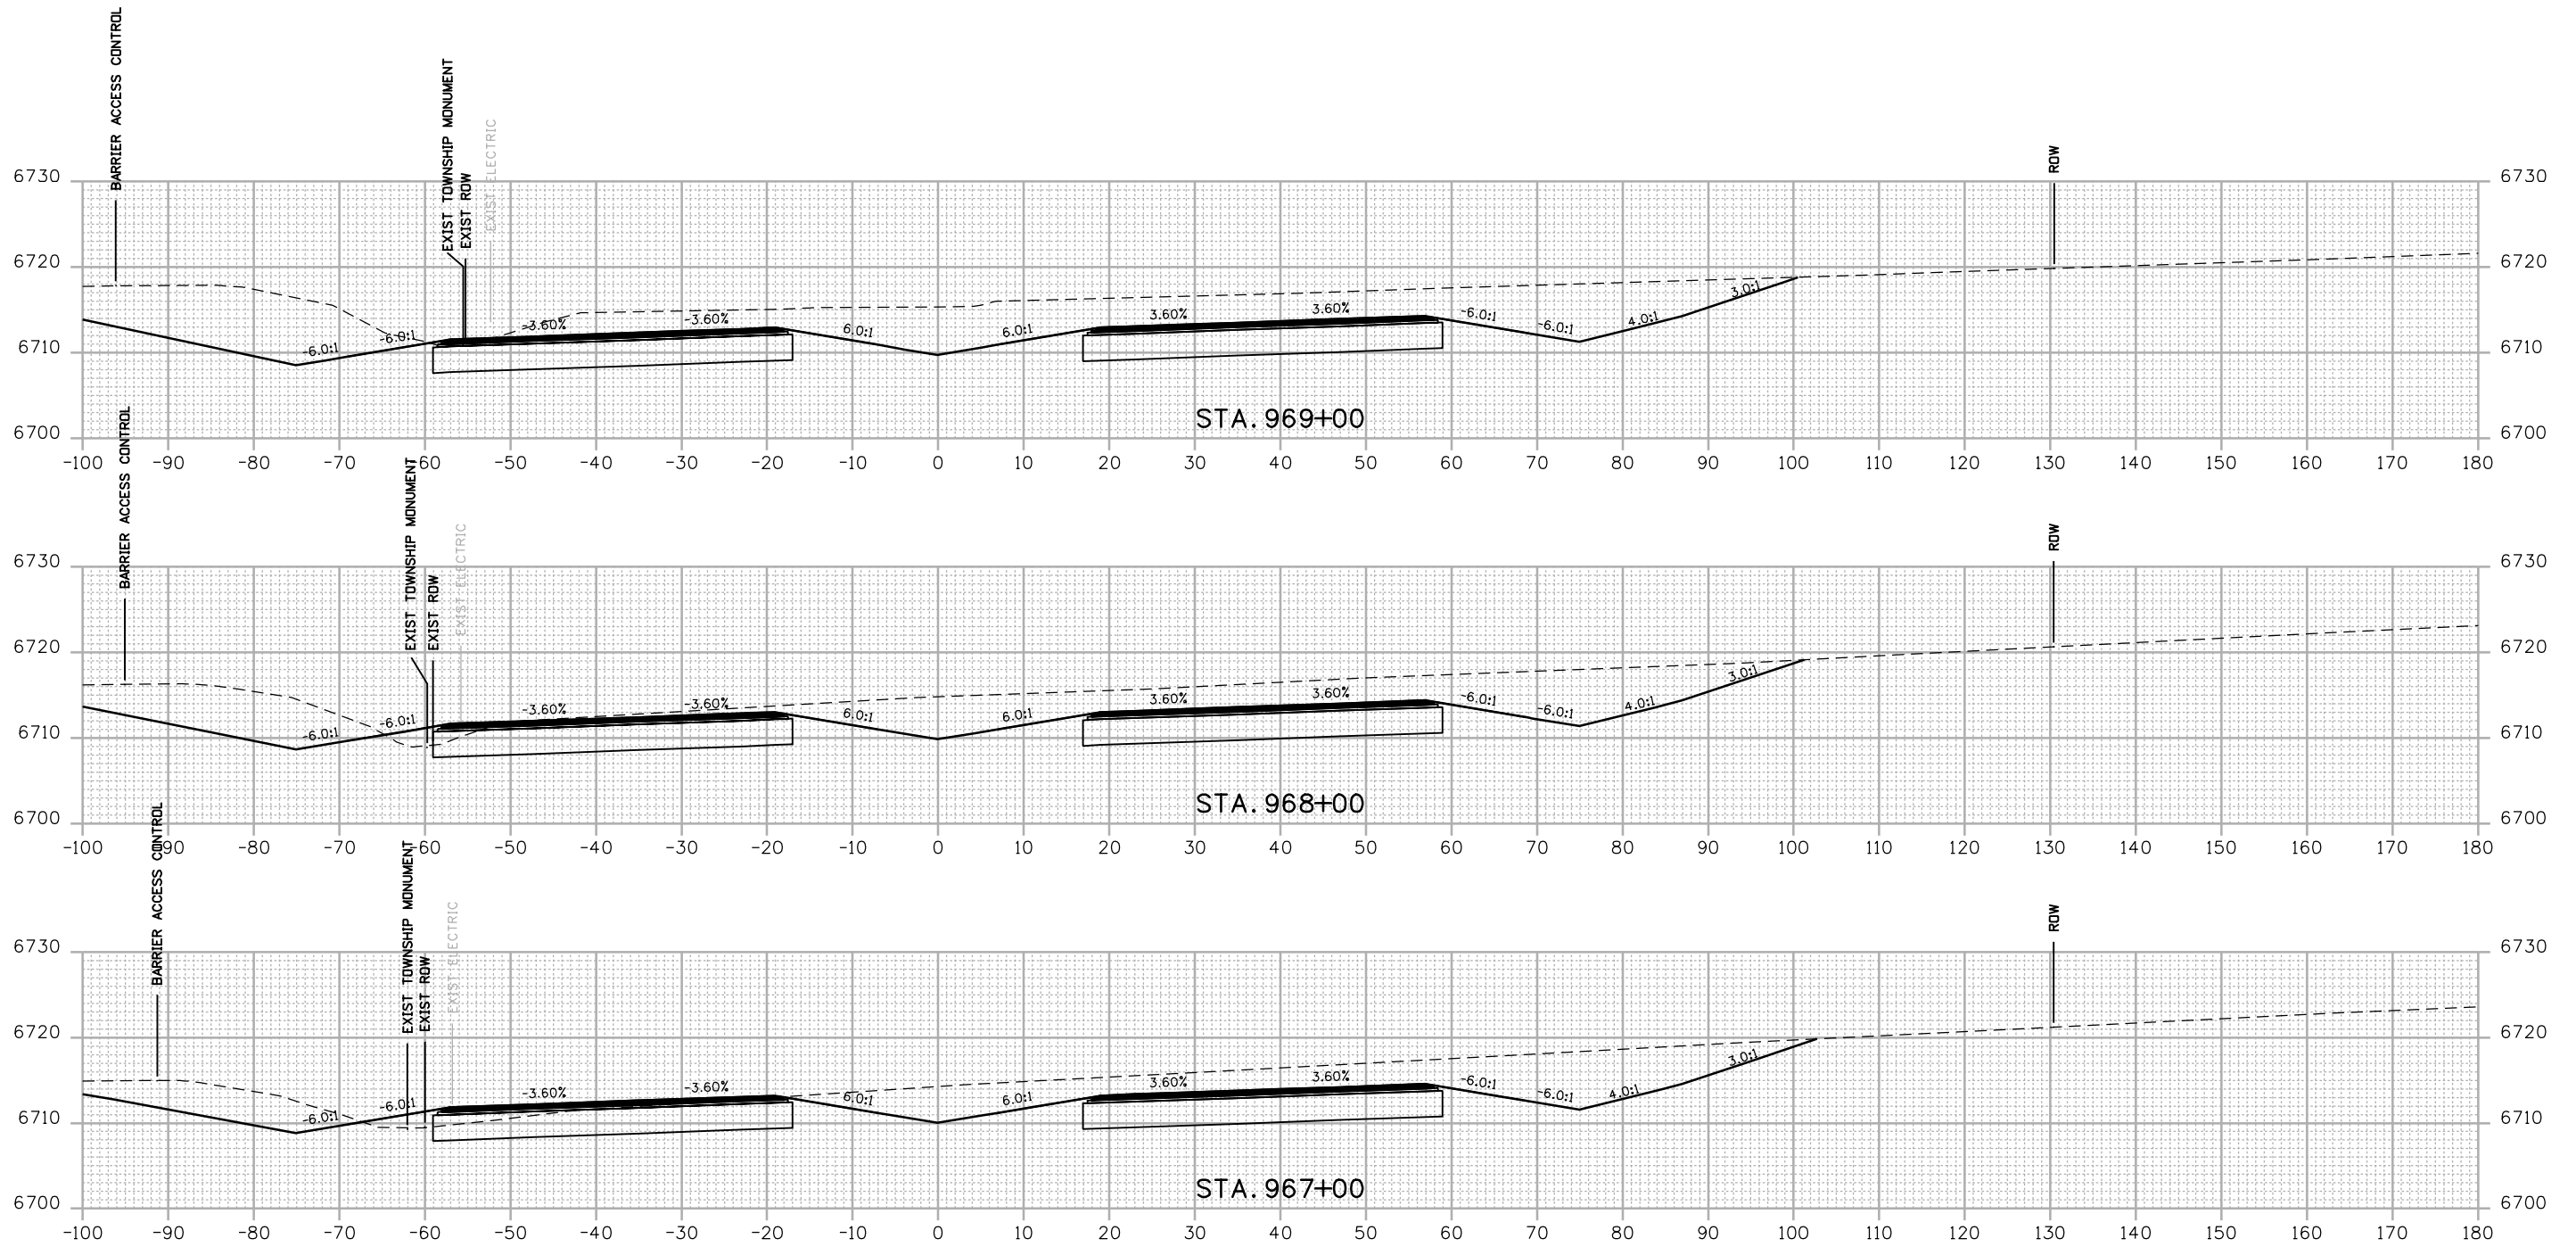

FINAL REFERENCE DESIGN PLANS
 JUNE 10, 2019

Print Date: 2/27/2019	
Drawing File Name: 22420DES_Cross Sections02.dgn	
Horiz. Scale: 1:20	Vert. Scale: As Noted
Unit Information	Unit Leader Initials

Sheet Revisions		
Date:	Comments	Init.

Colorado Department of Transportation


 3803 North Main Avenue
 Durango, CO 81301
 Phone: 970-385-1440 FAX: 970-385-8365
Region 5 **DRV**

As Constructed
No Revisions:
Revised:
Void:

US 550 CROSS SECTIONS			
Designer:	SDB	Structure	
Detailer:	LMR	Numbers	
Sheet Subset:	XSEC	Subset Sheets:	84 of 159

Project No./Code
NHPP 5501-029
22420
Sheet Number 284

R:\work\415334 PM P\2018 Projects\18-018.01 US 550 S Connection D-B - CDDT R-5\22420\Design\Drawings\Cross Sections\22420DES_Cross Sections02.dgn
 2/27/2019 CDDT-DefaultPrinter_V8.plt.ctb CDDT-Print.tbl

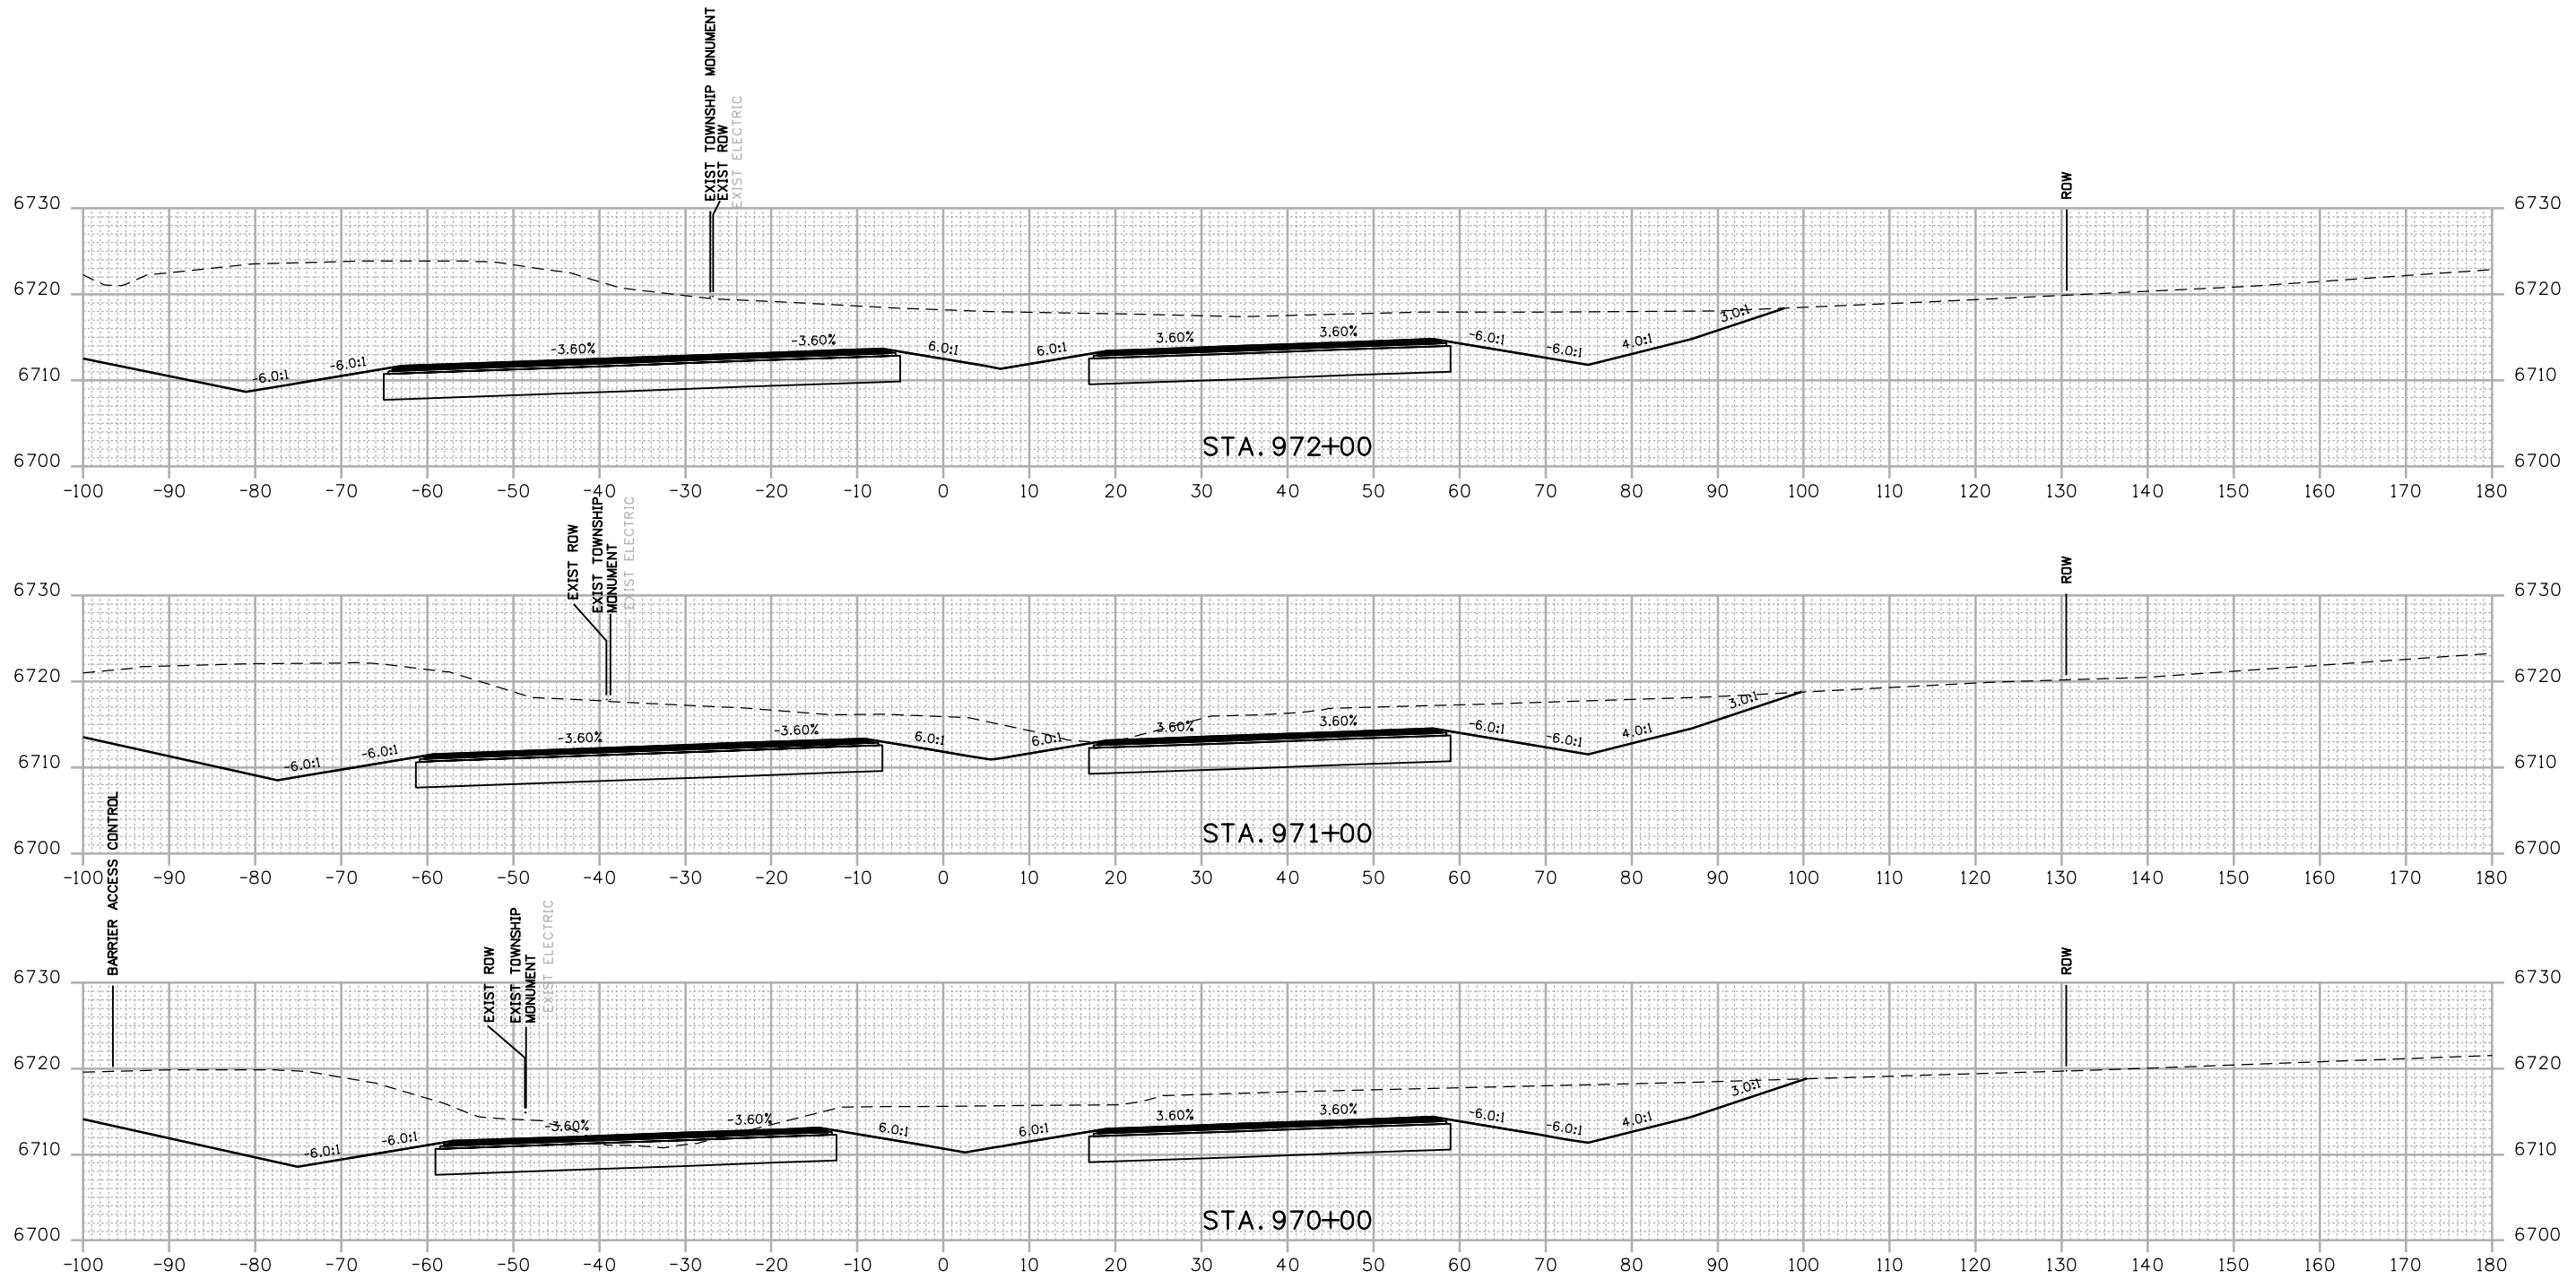

FINAL REFERENCE DESIGN PLANS
JUNE 10, 2019

Print Date: 2/27/2019	
Drawing File Name: 22420DES_Cross Sections02.dgn	
Horiz. Scale: 1:20	Vert. Scale: As Noted
Unit Information	Unit Leader Initials

Sheet Revisions		
Date:	Comments	Init.

Colorado Department of Transportation


 3803 North Main Avenue
 Durango, CO 81301
 Phone: 970-385-1440 FAX: 970-385-8365
Region 5 **DRV**

As Constructed
No Revisions:
Revised:
Void:

US 550 CROSS SECTIONS			
Designer:	SDB	Structure	
Detailer:	LMR	Numbers	
Sheet Subset:	XSEC	Subset Sheets:	85 of 159

Project No./Code
NHPP 5501-029
22420
Sheet Number 285

P:\2018\Projects\18-018.01 US 550 S Connection D-B - CDDT R-5\22420\Drawings\Cross Sections\22420DES_Cross Sections02.dgn
 2/27/2019 CDDT-DefaultPrinter_V8.plt;cig CDDT-Fin table.tbl

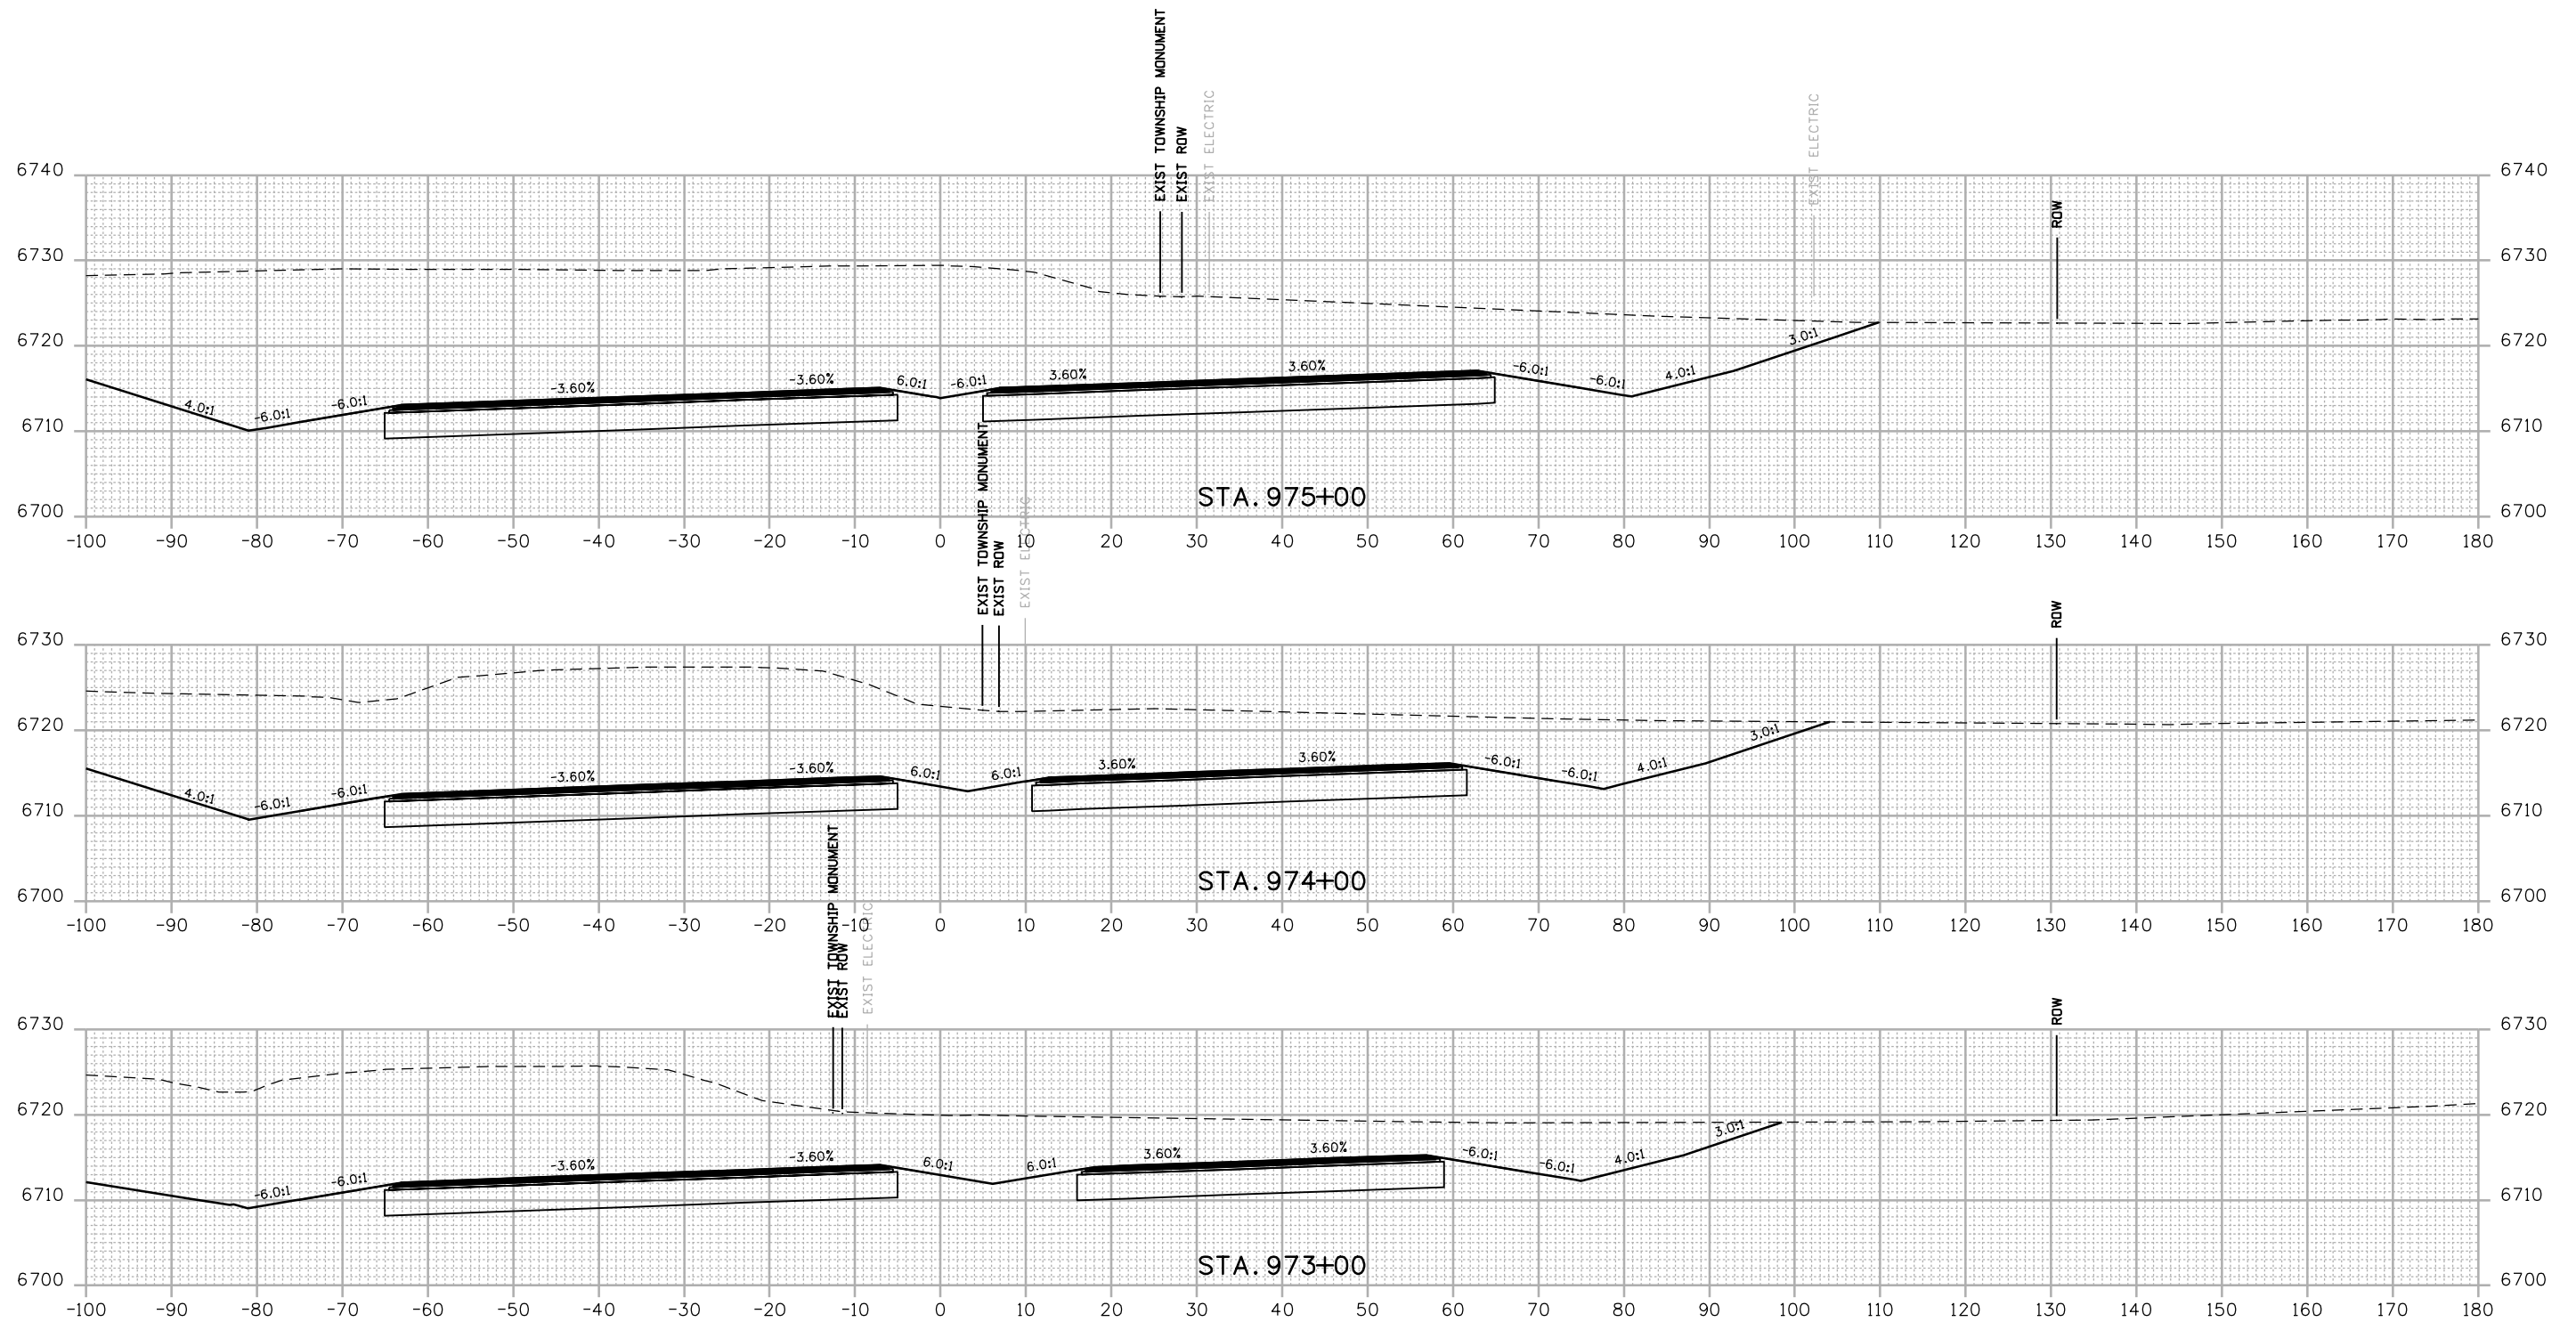

FINAL REFERENCE DESIGN PLANS
 JUNE 10, 2019

Print Date: 2/27/2019	
Drawing File Name: 22420DES_Cross Sections02.dgn	
Horiz. Scale: 1:20	Vert. Scale: As Noted
Unit Information	Unit Leader Initials

Sheet Revisions		
Date:	Comments	Init.

Colorado Department of Transportation


 3803 North Main Avenue
 Durango, CO 81301
 Phone: 970-385-1440 FAX: 970-385-8365
Region 5 **DRV**

As Constructed	
No Revisions:	
Revised:	
Void:	

US 550 CROSS SECTIONS			
Designer:	SDB	Structure	
Detailer:	LMR	Numbers	
Sheet Subset:	XSEC	Subset Sheets:	86 of 159

Project No./Code	
NHPP 5501-029	
22420	
Sheet Number	286

R:\work\4:53:47 PM 2/27/2019 Projects\18-018.01 US 550 S Connection D-B - CDDT R-5\22420\Design\Drawings\Cross Sections\22420DES_Cross Sections02.dgn
 2/27/2019 CDDT-DefaultPrinter_V8.plt.ctb CDDT-Print.tbl

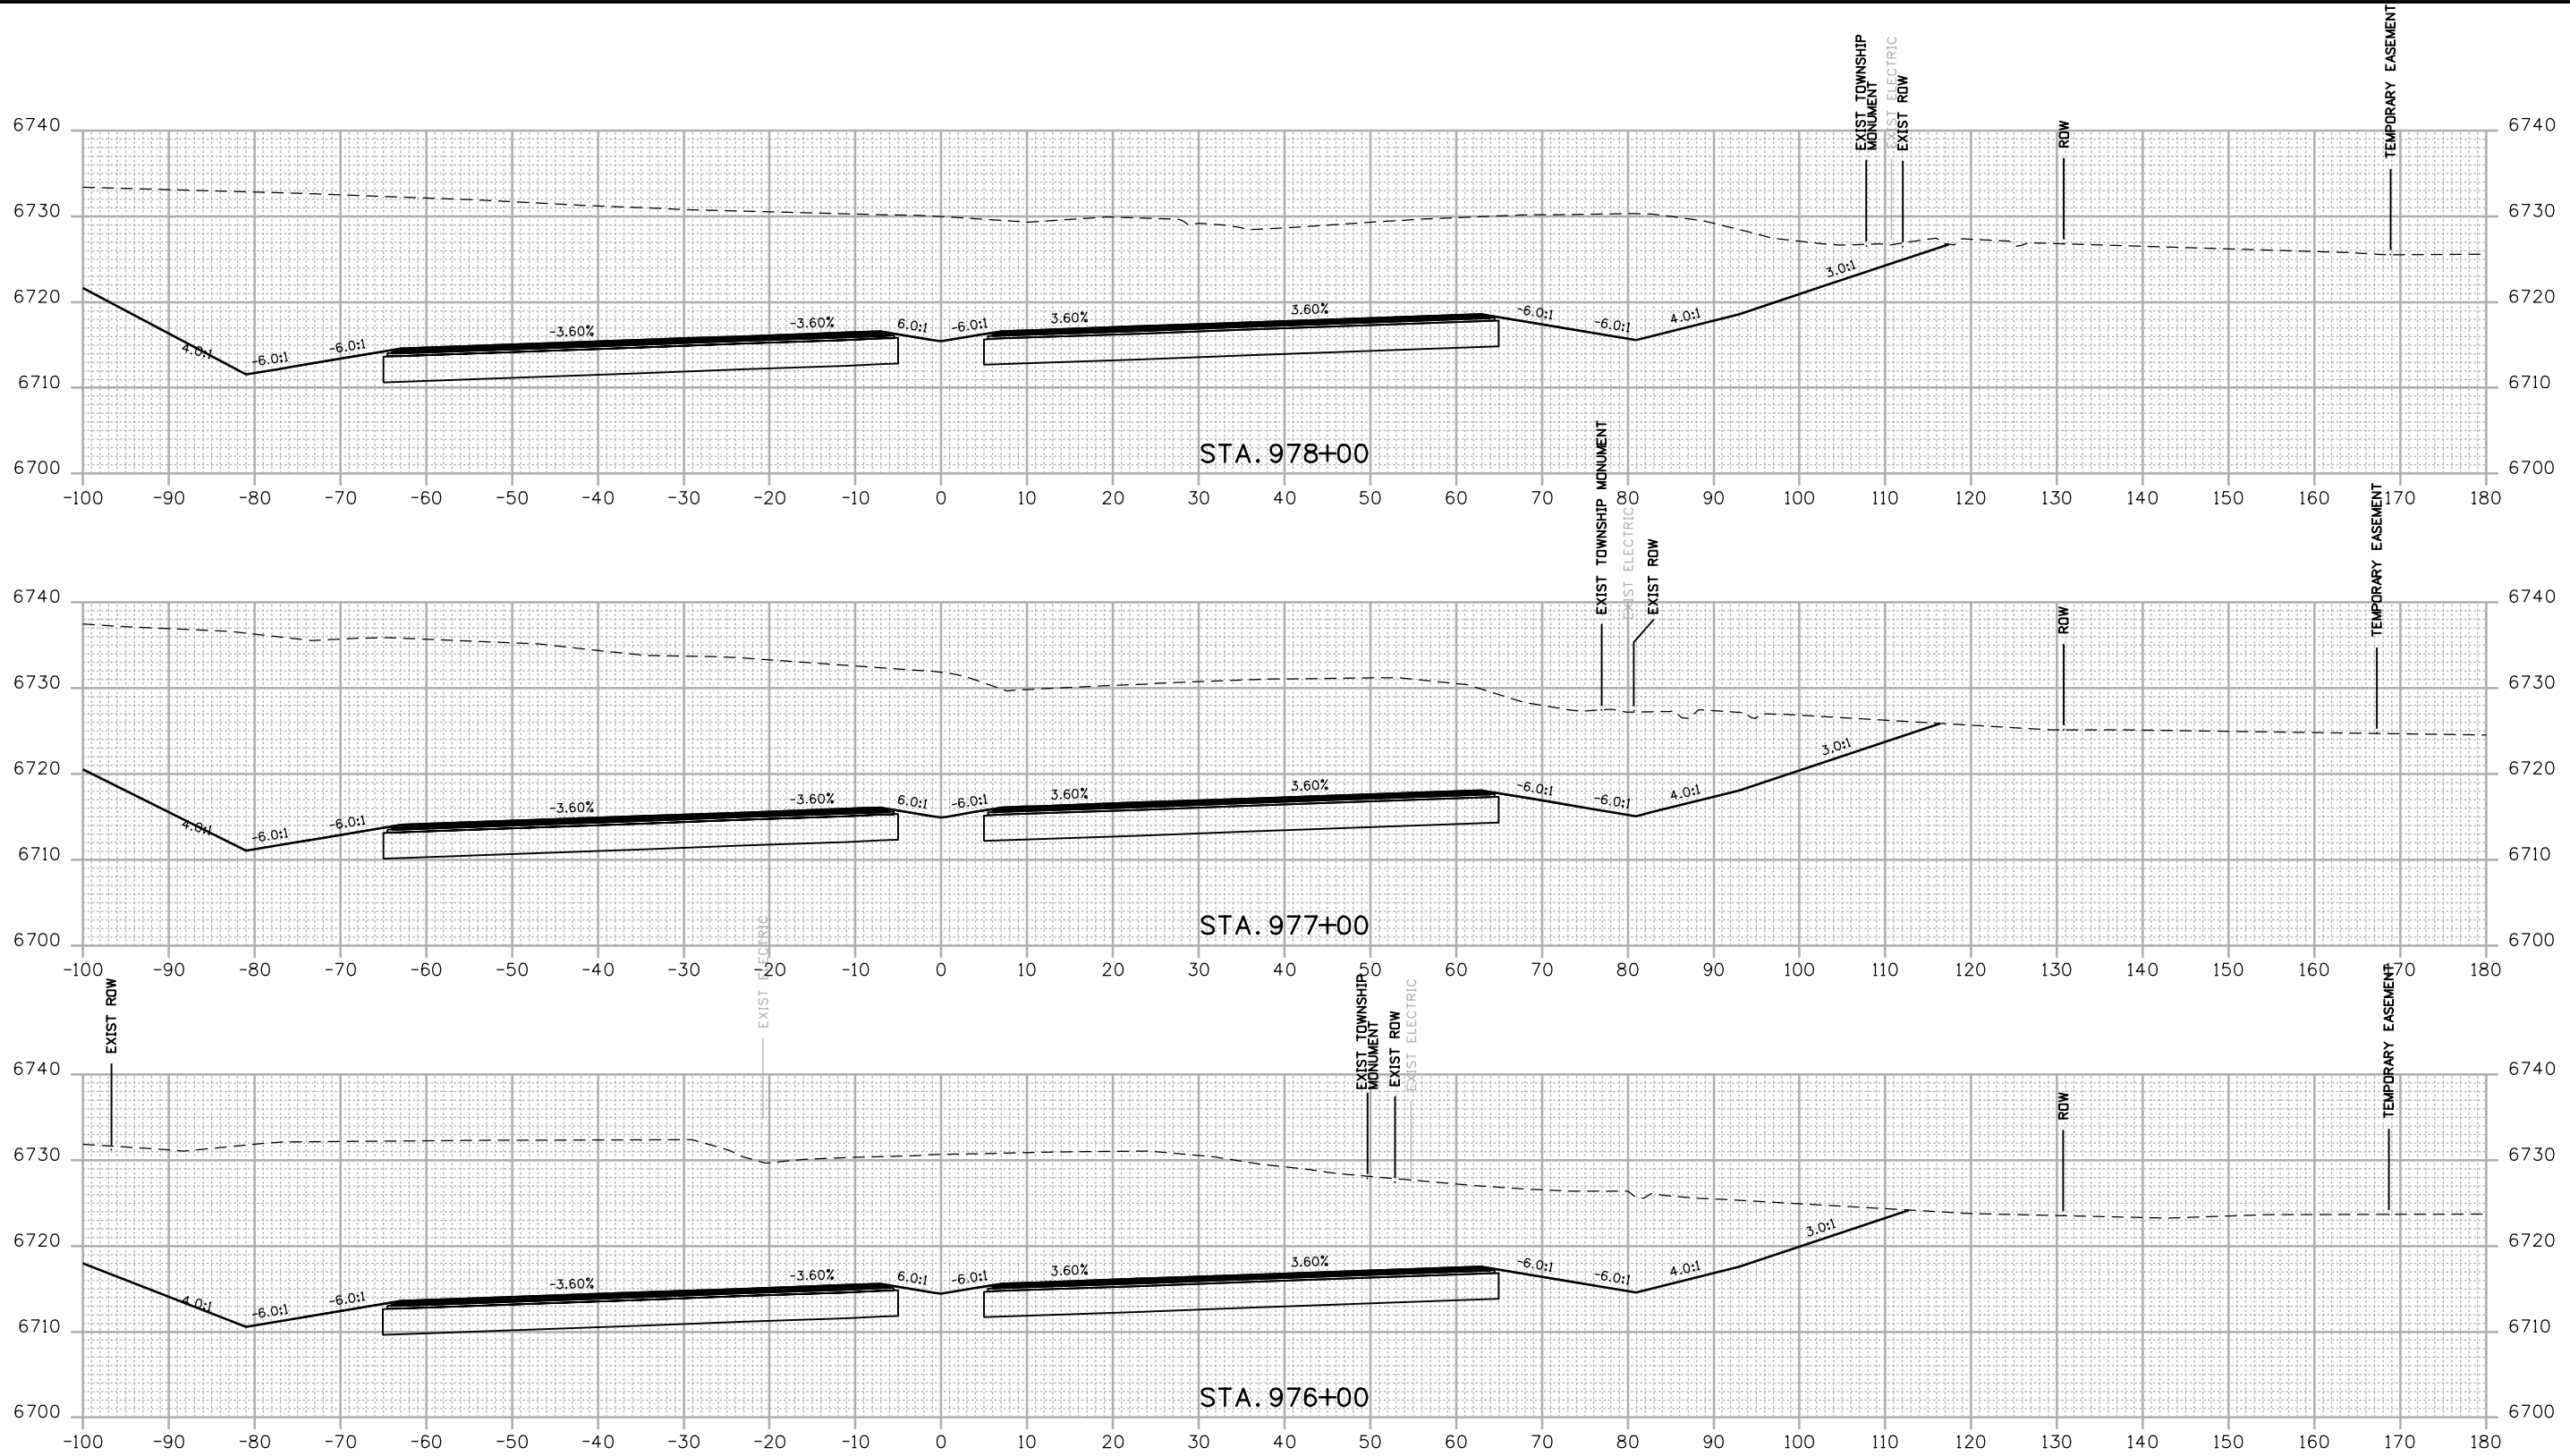

FINAL REFERENCE DESIGN PLANS
JUNE 10, 2019

Print Date: 2/27/2019
Drawing File Name: 22420DES_Cross Sections02.dgn
Horiz. Scale: 1:20 Vert. Scale: As Noted
Unit Information Unit Leader Initials
MULLER ENGINEERING COMPANY

Sheet Revisions		
Date:	Comments	Init.




Colorado Department of Transportation
 3803 North Main Avenue
 Durango, CO 81301
 Phone: 970-385-1440 FAX: 970-385-8365
Region 5 **DRV**

As Constructed
No Revisions:
Revised:
Void:

US 550 CROSS SECTIONS			
Designer:	SDB	Structure	
Detailer:	LMR	Numbers	
Sheet Subset:	XSEC	Subset Sheets:	87 of 159

Project No./Code
NHPP 5501-029
22420
Sheet Number 287




R:\work\4-5354 PM P\2018 Projects\18-018.01 US 550 S Connection D-B - CDDT R-5\22420\Design\Drawings\Cross Sections\22420DES_Cross Sections02.dgn
 2/27/2019 CDDT-DefaultPrinter_V8.plt.ctb CDDT-Print.tbl

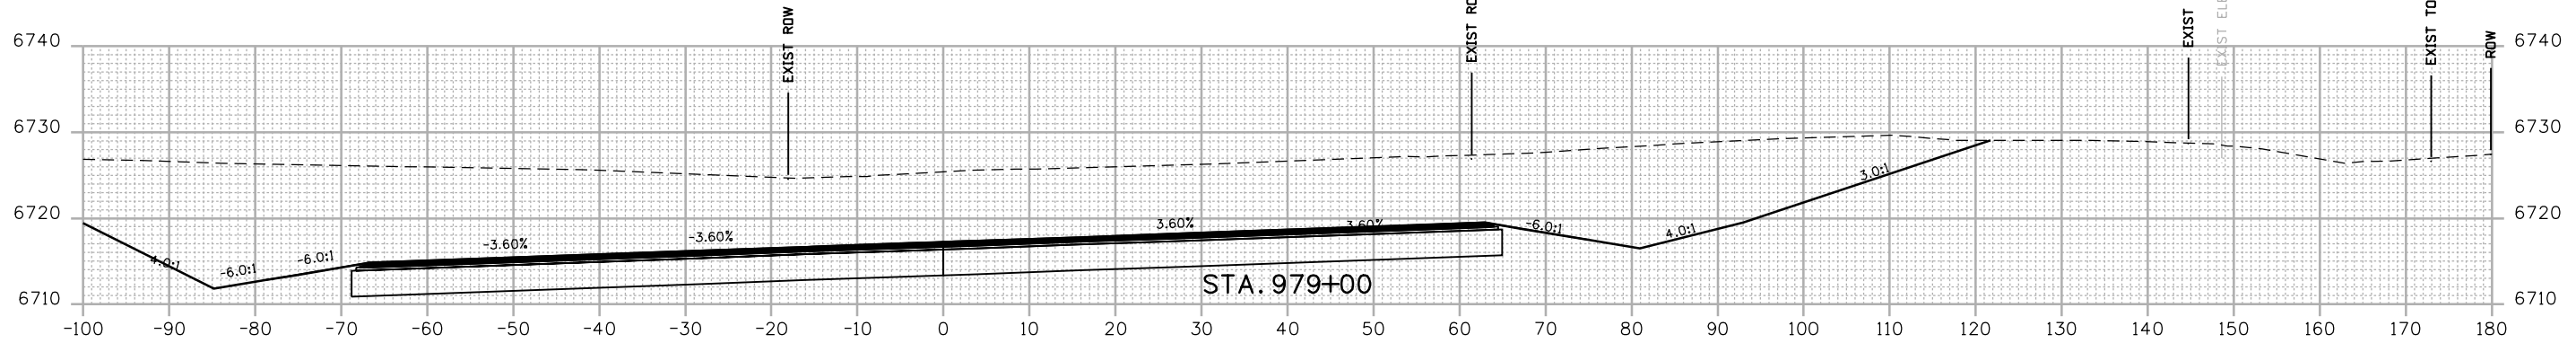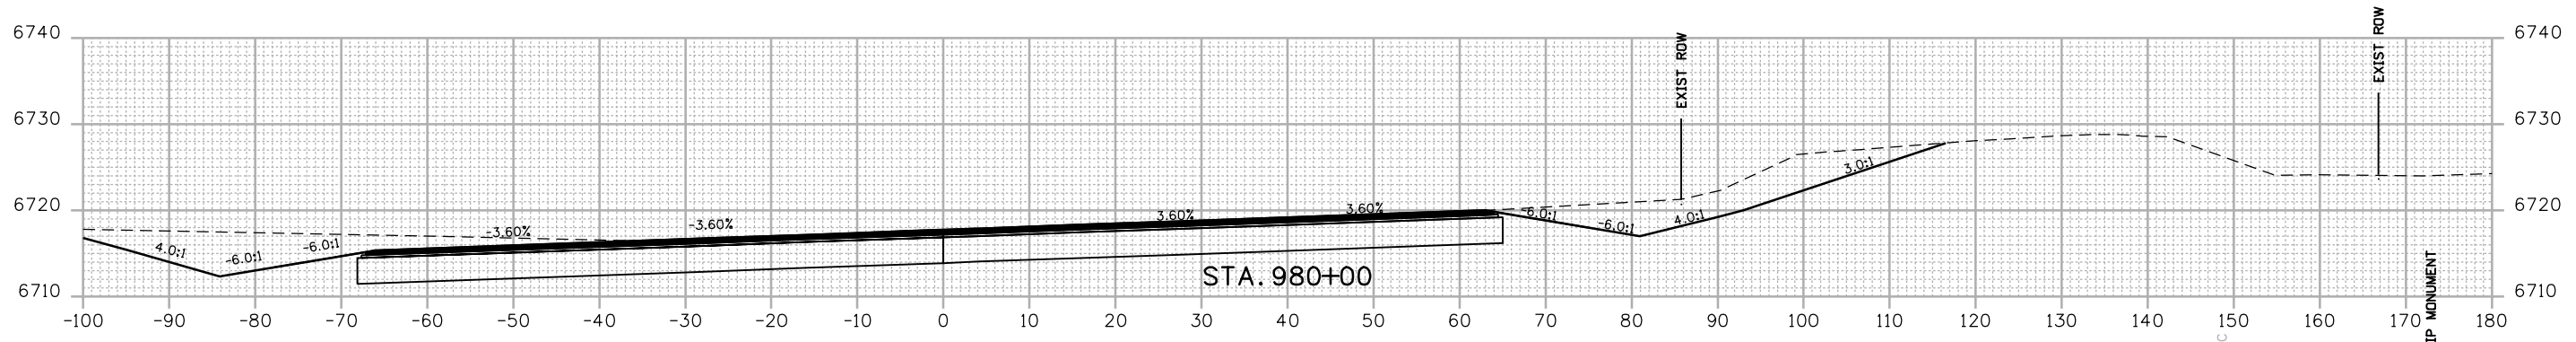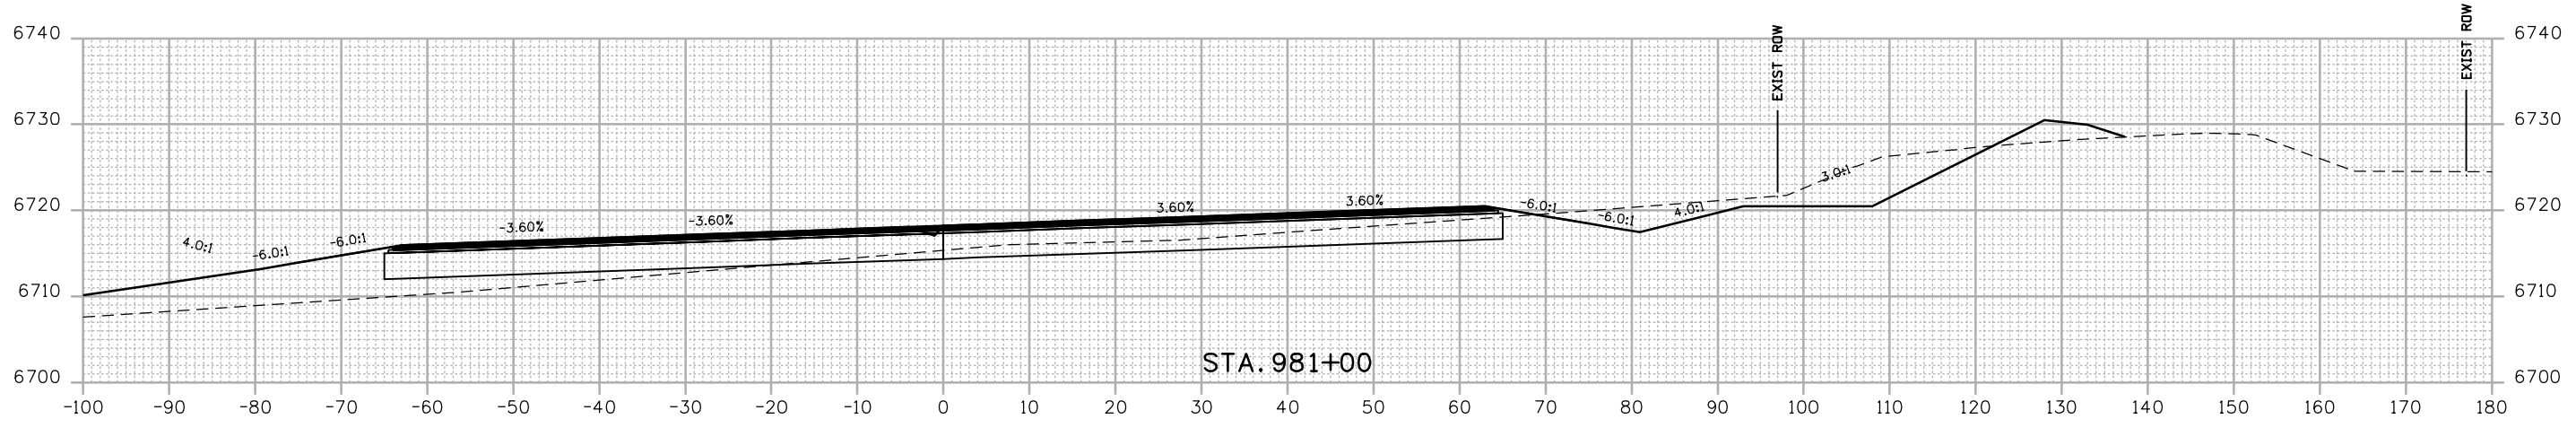

FINAL REFERENCE DESIGN PLANS
 JUNE 10, 2019

Print Date: 2/27/2019 Drawing File Name: 22420DES_Cross Sections02.dgn Horiz. Scale: 1:20 Vert. Scale: As Noted Unit Information Unit Leader Initials		Sheet Revisions <table border="1" style="width: 100%; border-collapse: collapse;"> <thead> <tr> <th style="width: 15%;">Date:</th> <th style="width: 55%;">Comments</th> <th style="width: 30%;">Init.</th> </tr> </thead> <tbody> <tr><td> </td><td> </td><td> </td></tr> <tr><td> </td><td> </td><td> </td></tr> <tr><td> </td><td> </td><td> </td></tr> </tbody> </table>	Date:	Comments	Init.										 Region 5 3803 North Main Avenue Durango, CO 81301 Phone: 970-385-1440 FAX: 970-385-8365 DRV	As Constructed No Revisions: Revised: Void:	US 550 CROSS SECTIONS Designer: SDB Structure Numbers Detailer: LMR Sheet Subset: XSEC Subset Sheets: 88 of 159	Project No./Code NHPP 5501-029 22420 Sheet Number 288
Date:	Comments	Init.																

R:\Users\4154+00.PM.P\2018.Projects\18-018.01.US.550.S.Connection.D-B - CDDT.R-5\22420\Design\Drawings\Cross Sections\22420DES_Cross Sections02.dgn
 2/27/2019 CDDT-DefaultPrinter_V8.plt.ctb CDDT-Print.tbl

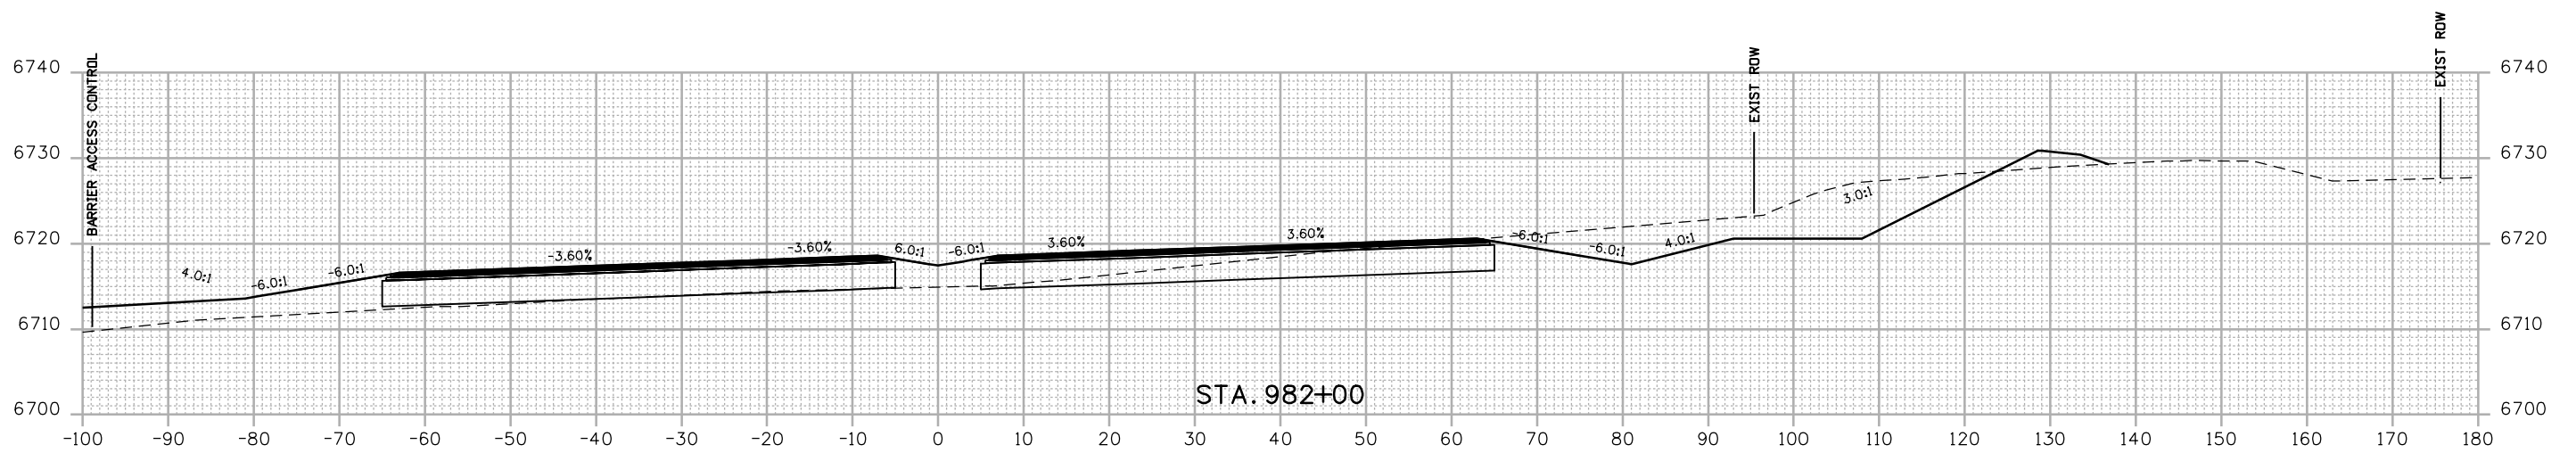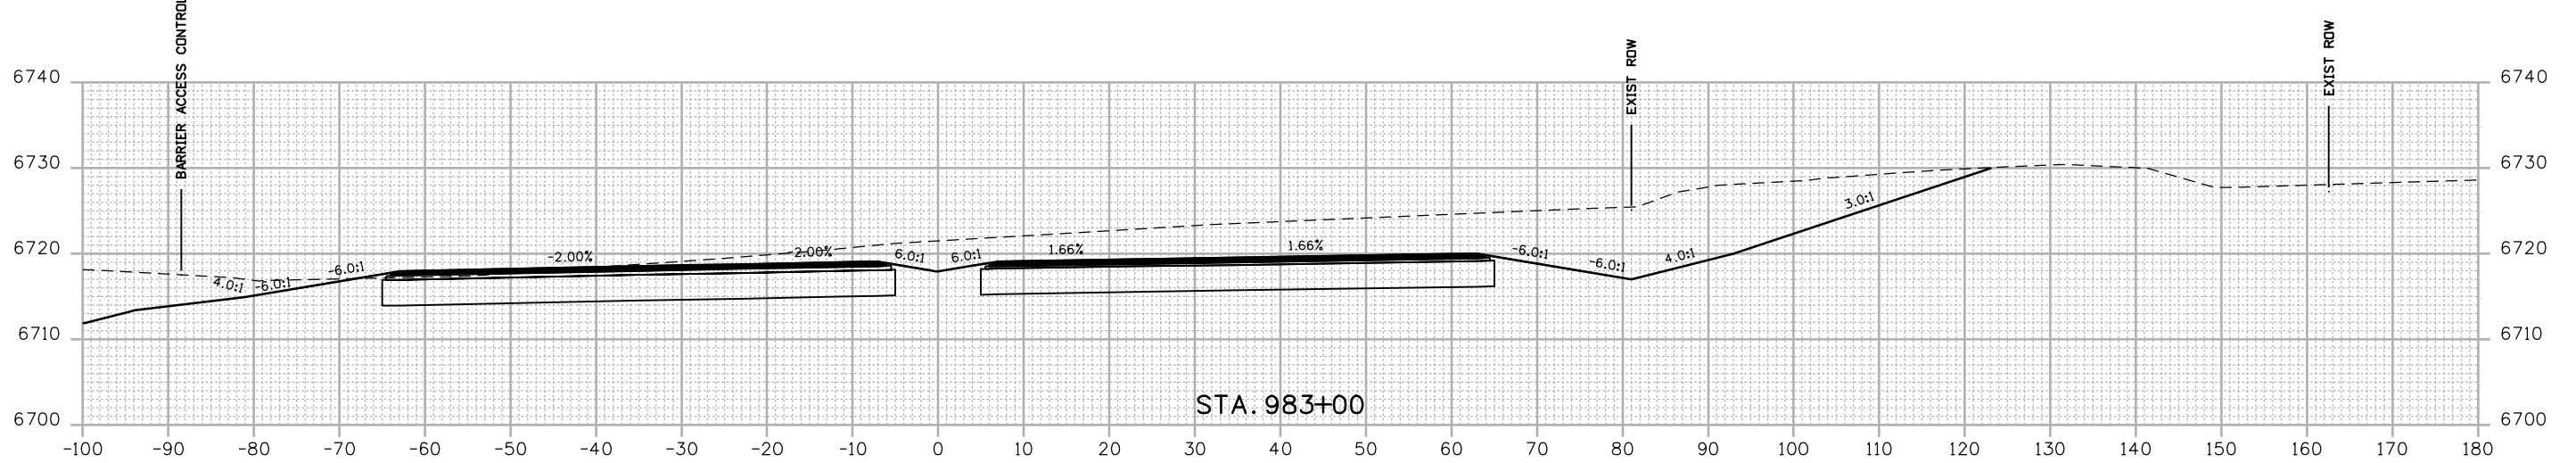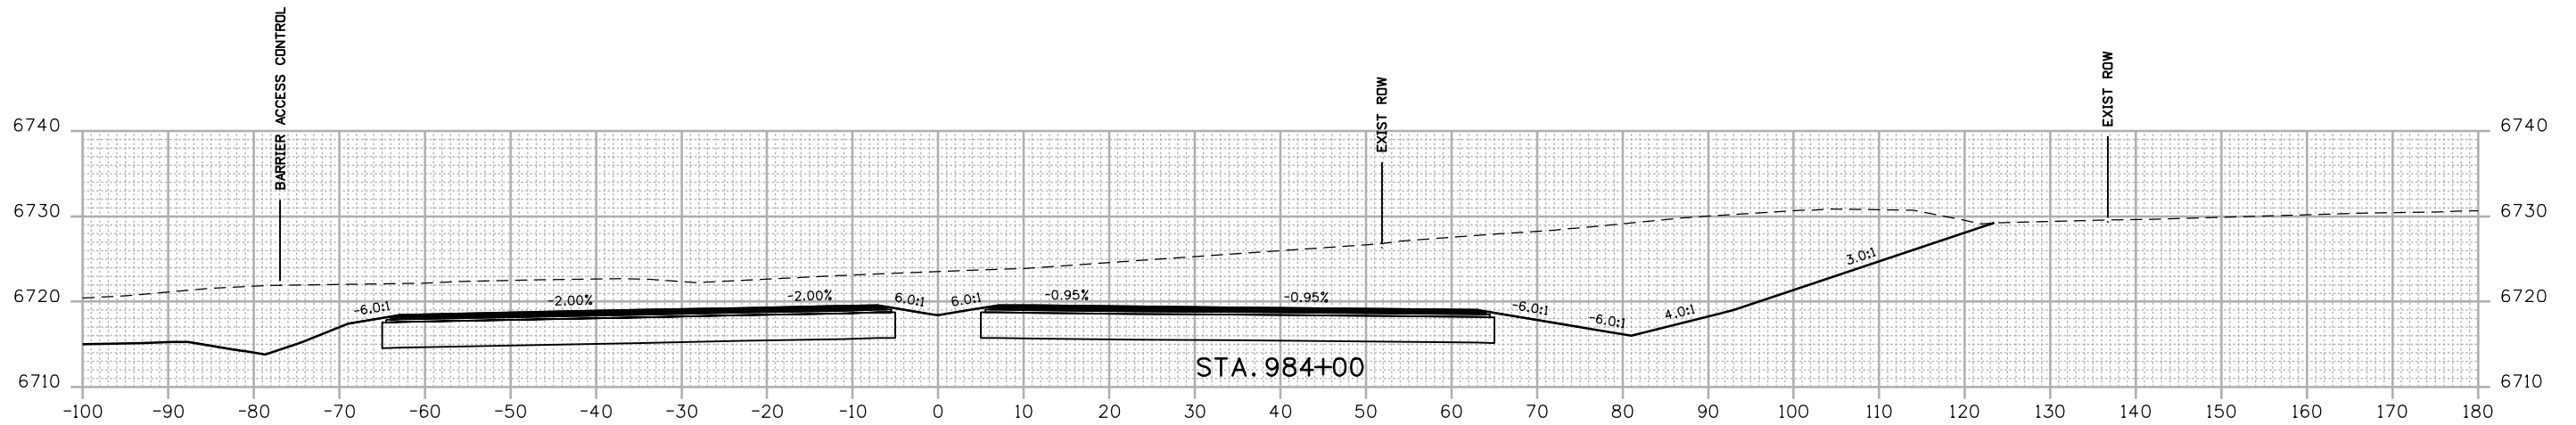

FINAL REFERENCE DESIGN PLANS
JUNE 10, 2019

Print Date: 2/27/2019	
Drawing File Name: 22420DES_Cross Sections02.dgn	
Horiz. Scale: 1:20	Vert. Scale: As Noted
Unit Information	Unit Leader Initials

Sheet Revisions		
Date:	Comments	Init.




Colorado Department of Transportation
 3803 North Main Avenue
 Durango, CO 81301
 Phone: 970-385-1440 FAX: 970-385-8365
Region 5 **DRV**

As Constructed
No Revisions:
Revised:
Void:

US 550 CROSS SECTIONS			
Designer:	SDB	Structure	
Detailer:	LMR	Numbers	
Sheet Subset:	XSEC	Subset Sheets:	89 of 159

Project No./Code
NHPP 5501-029
22420
Sheet Number 289

R:\Users\4154\07 PM 2/27/2018 Projects\18-018.01 US 550 S Connection D-B - CDDT R-5\22420\Design\Drawings\Cross Sections\22420DES_Cross Sections02.dgn
 2/27/2019 CDDT-DefaultPrinter_V8.plt.ctb CDDT-Print Table.tbl

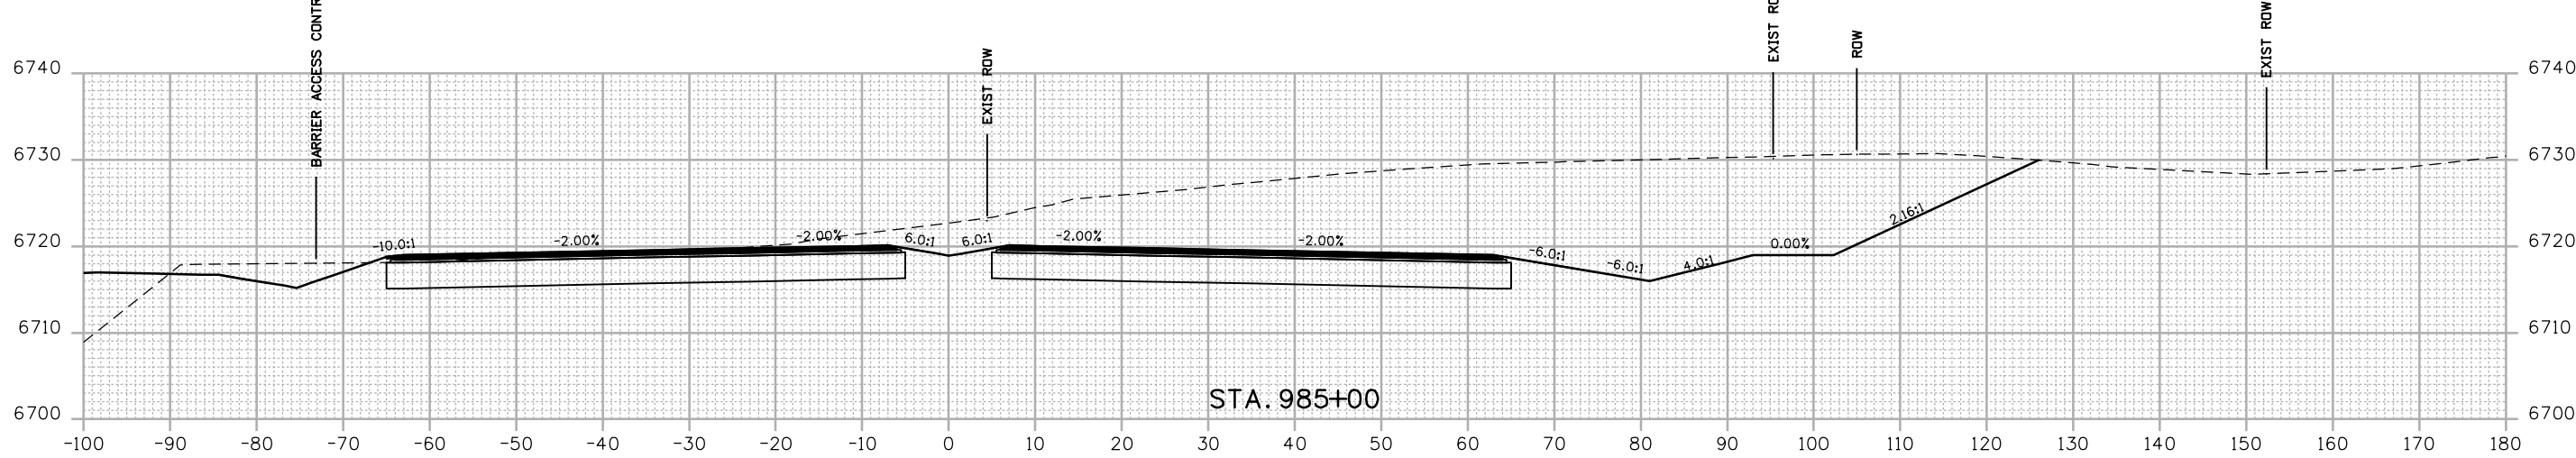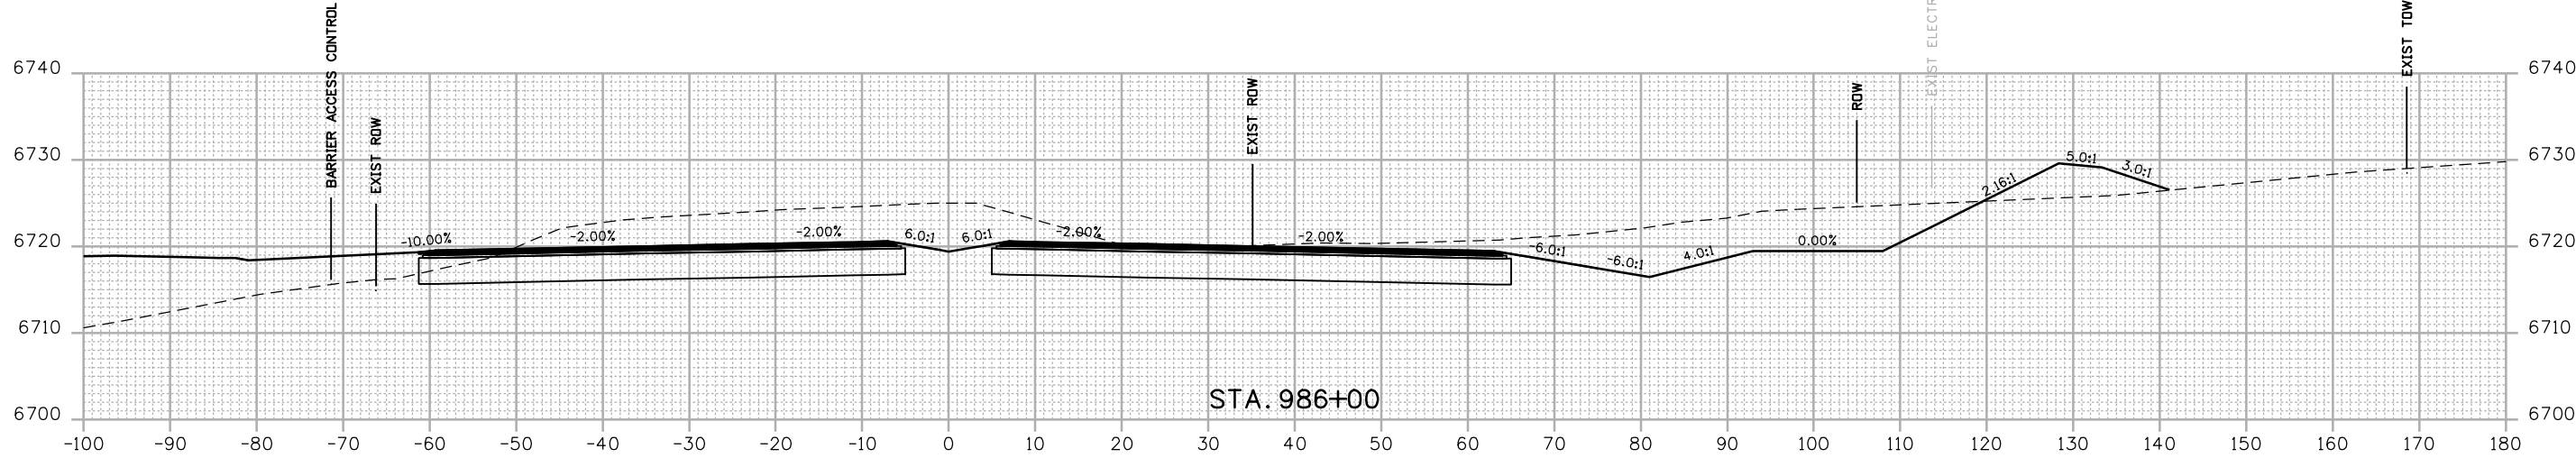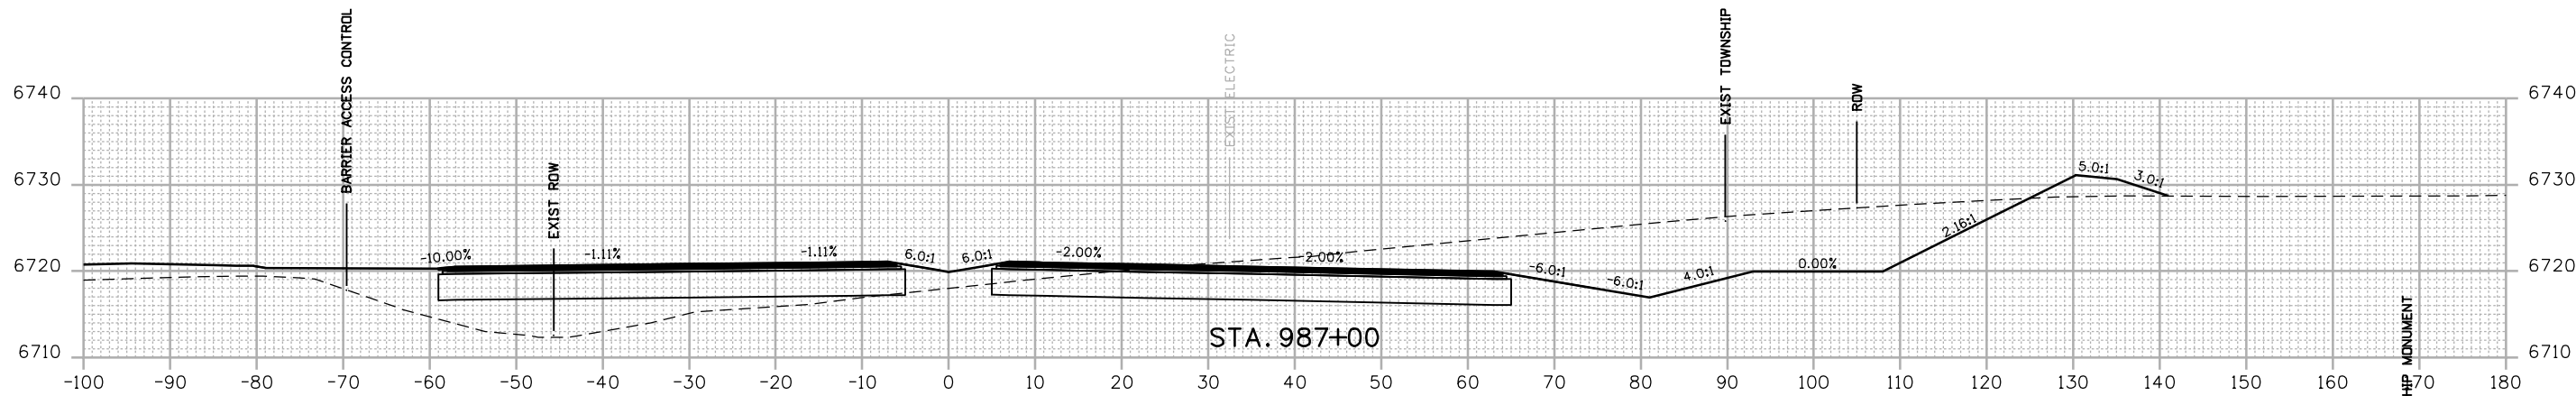

FINAL REFERENCE DESIGN PLANS
 JUNE 10, 2019

Print Date: 2/27/2019	
Drawing File Name: 22420DES_Cross Sections02.dgn	
Horiz. Scale: 1:20	Vert. Scale: As Noted
Unit Information	Unit Leader Initials

Sheet Revisions		
Date:	Comments	Init.

Colorado Department of Transportation


 3803 North Main Avenue
 Durango, CO 81301
 Phone: 970-385-1440 FAX: 970-385-8365
Region 5 **DRV**

As Constructed	
No Revisions:	
Revised:	
Void:	

US 550 CROSS SECTIONS			
Designer:	SDB	Structure	
Detailer:	LMR	Numbers	
Sheet Subset:	XSEC	Subset Sheets:	90 of 159

Project No./Code	
NHPP 5501-029	
22420	
Sheet Number	290

R:\Users\415413 PM 6/2/2018 Projects\18-018.01 US 550 S Connection D-B - CDDT R-5\22420\Design\Drawings\Cross Sections\22420DES_Cross Sections02.dgn
 2/27/2019 CDDT-DefaultPrinter_V8.plt.ctb CDDT-Per Table.tbl

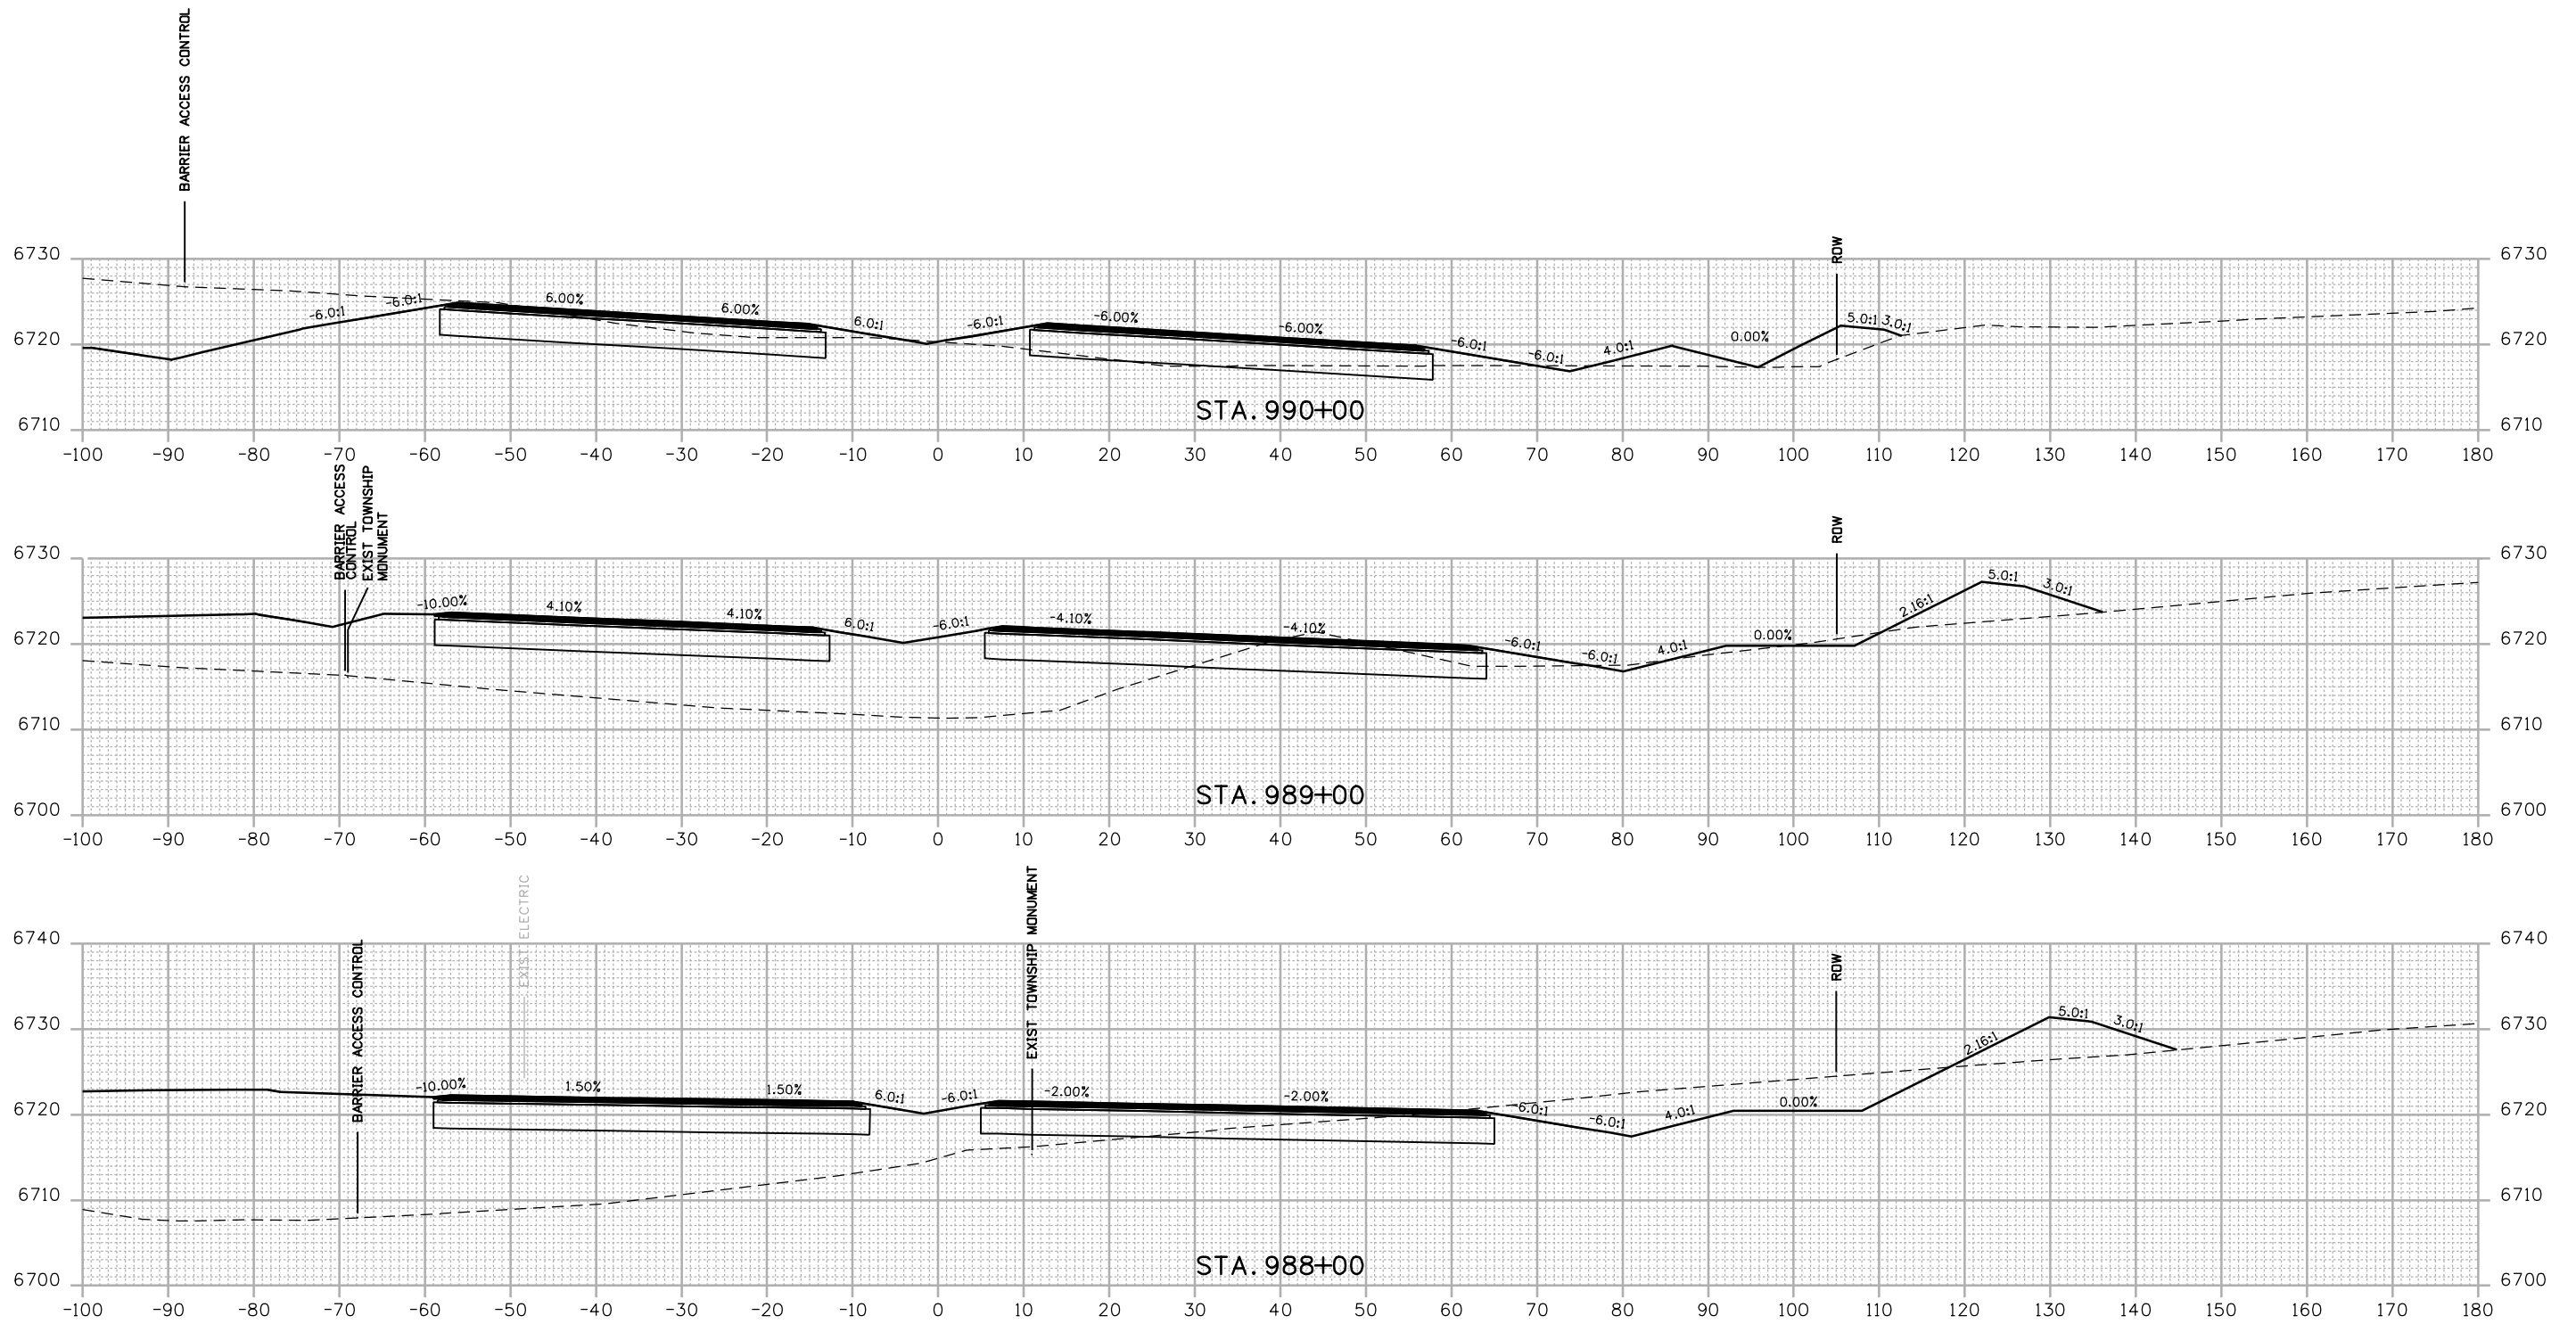

FINAL REFERENCE DESIGN PLANS
 JUNE 10, 2019

Print Date: 2/27/2019	
Drawing File Name: 22420DES_Cross Sections02.dgn	
Horiz. Scale: 1:20	Vert. Scale: As Noted
Unit Information	Unit Leader Initials

Sheet Revisions		
Date:	Comments	Init.

Colorado Department of Transportation




 3803 North Main Avenue
 Durango, CO 81301
 Phone: 970-385-1440 FAX: 970-385-8365
Region 5 **DRV**

As Constructed
No Revisions:
Revised:
Void:

US 550 CROSS SECTIONS			
Designer:	SDB	Structure	
Detailer:	LMR	Numbers	
Sheet Subset:	XSEC	Subset Sheets:	91 of 159

Project No./Code
NHPP 5501-029
22420
Sheet Number 291

R:\Users\4154\2018 Projects\18-018.01 US 550 S Connection D-B - CDDT R-5\22420\Design\Drawings\Cross Sections\22420DES_Cross Sections02.dgn
 2/27/2019 CDDT-DefaultPrinter_V8.plt.ctb CDDT-Print.tbl

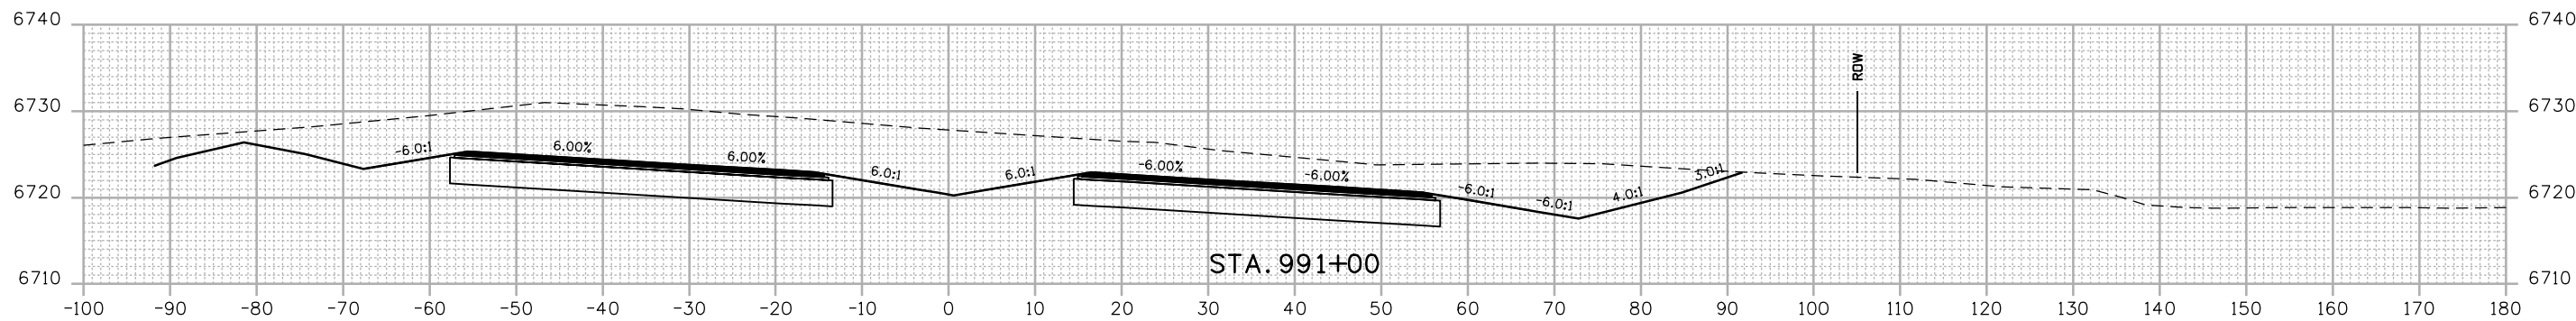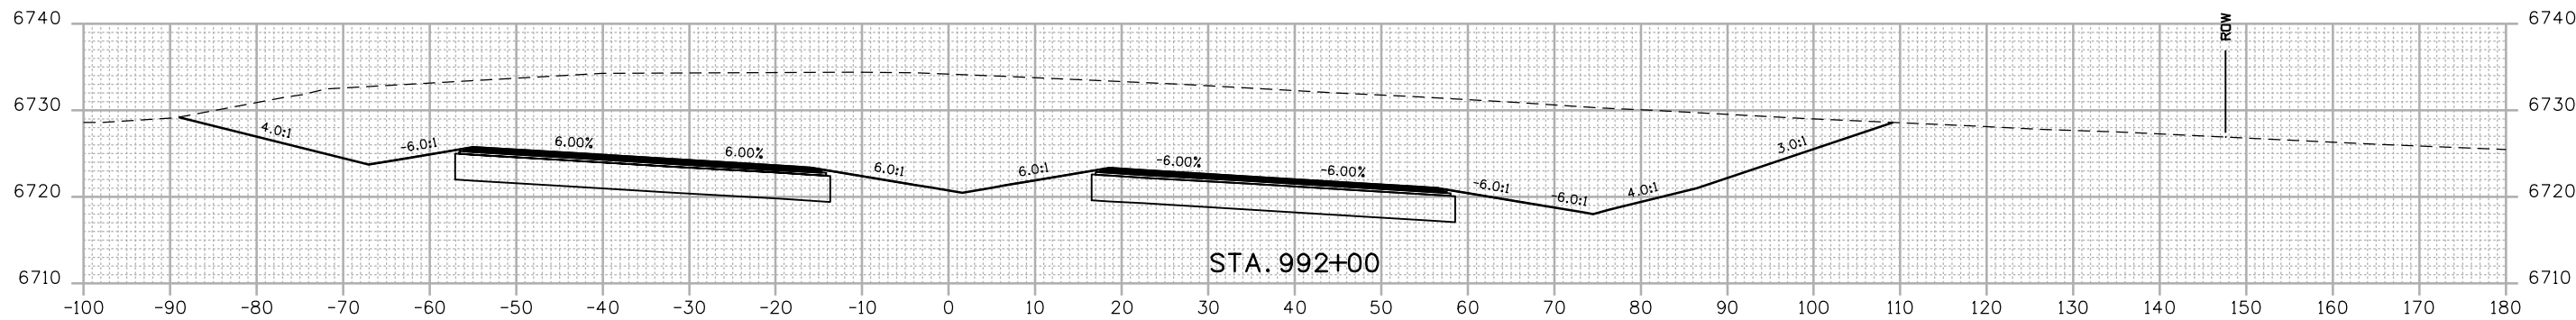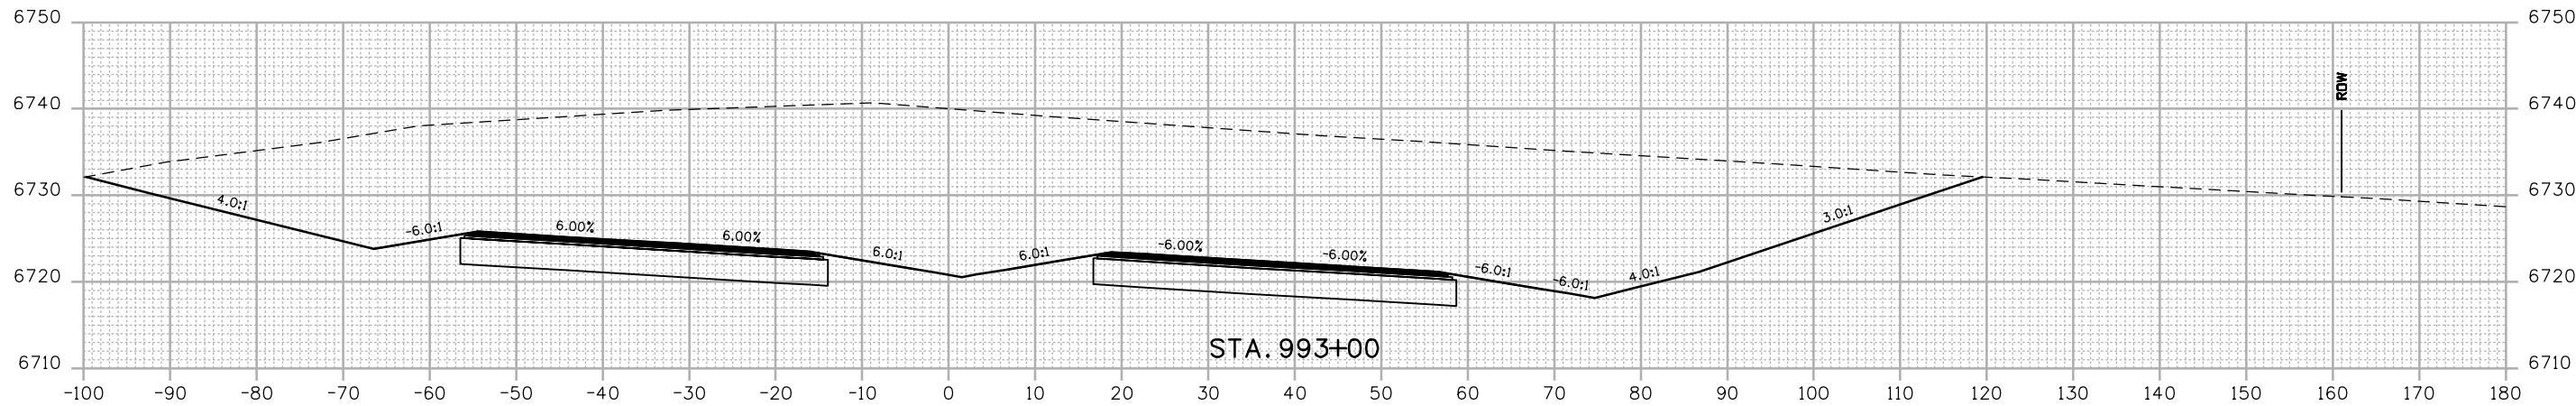

FINAL REFERENCE DESIGN PLANS
 JUNE 10, 2019

Print Date: 2/27/2019	
Drawing File Name: 22420DES_Cross Sections02.dgn	
Horiz. Scale: 1:20	Vert. Scale: As Noted
Unit Information	Unit Leader Initials

Sheet Revisions		
Date:	Comments	Init.

Colorado Department of Transportation




 3803 North Main Avenue
 Durango, CO 81301
 Phone: 970-385-1440 FAX: 970-385-8365
Region 5 **DRV**

As Constructed	
No Revisions:	
Revised:	
Void:	

US 550 CROSS SECTIONS			
Designer:	SDB	Structure	
Detailer:	LMR	Numbers	
Sheet Subset:	XSEC	Subset Sheets:	92 of 159

Project No./Code	
NHPP 5501-029	
22420	
Sheet Number	292



R:\work\4-5-18\2018 Projects\18-018.01 US 550 S. Connection D-B - CDDT R-5\22420\Design\Drawings\Cross Sections\22420DES_Cross Sections02.dgn
 2/27/2019 CDDT-DefaultPrinter_V8.plt:cig CDDT-Print.tbl

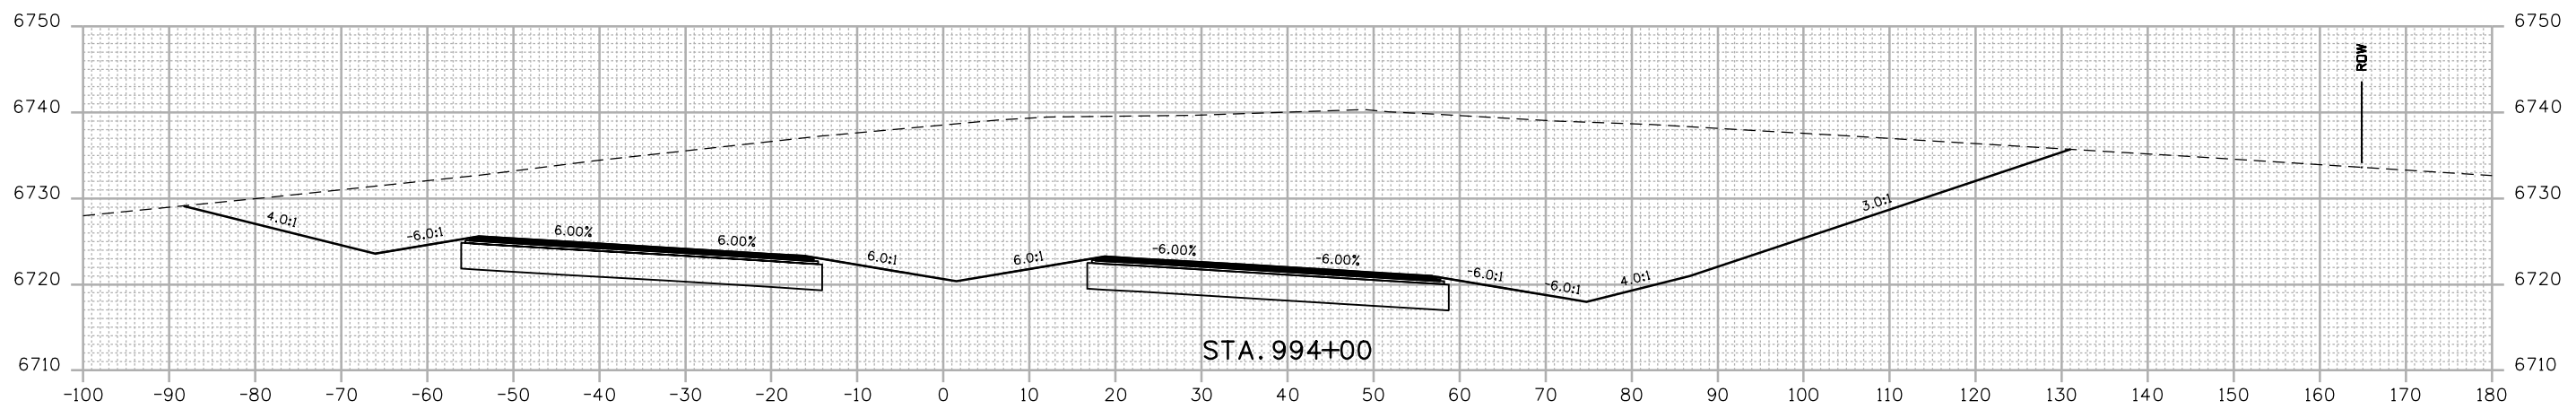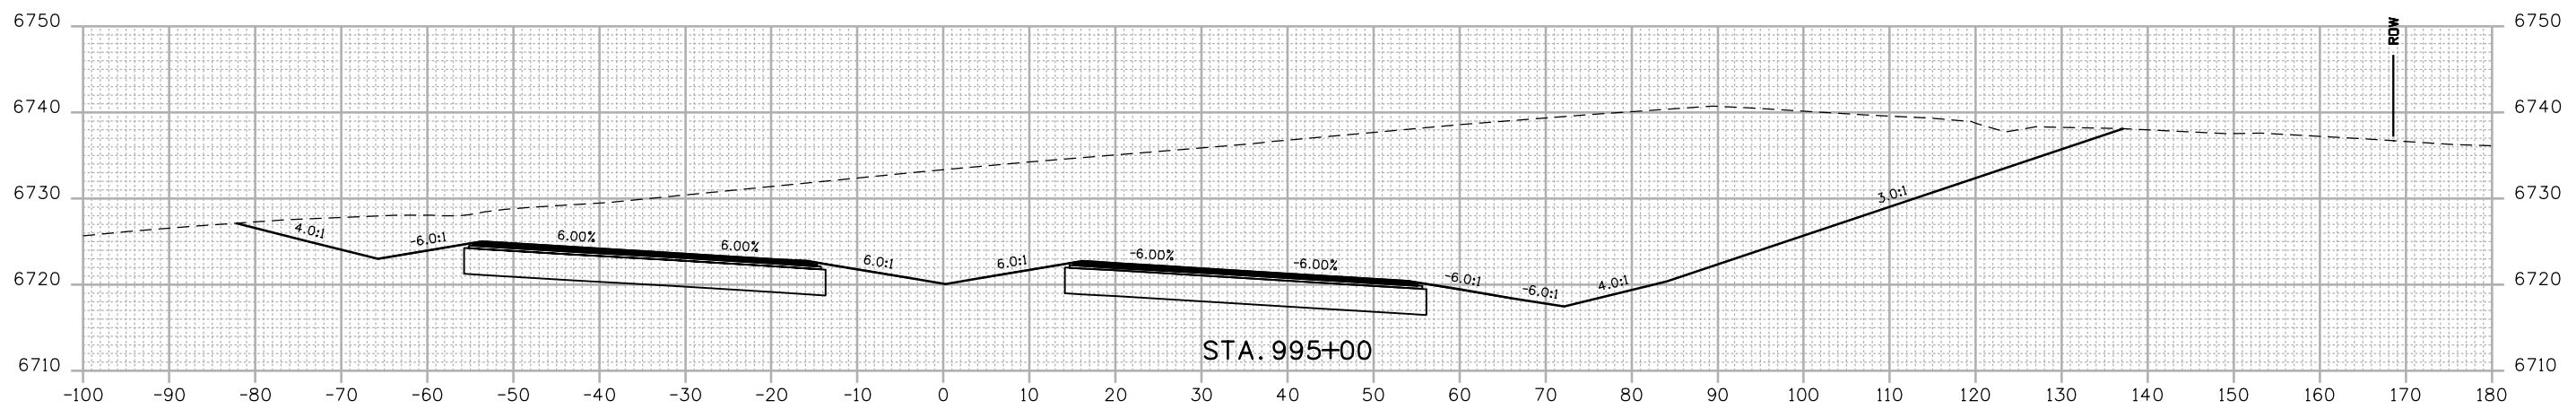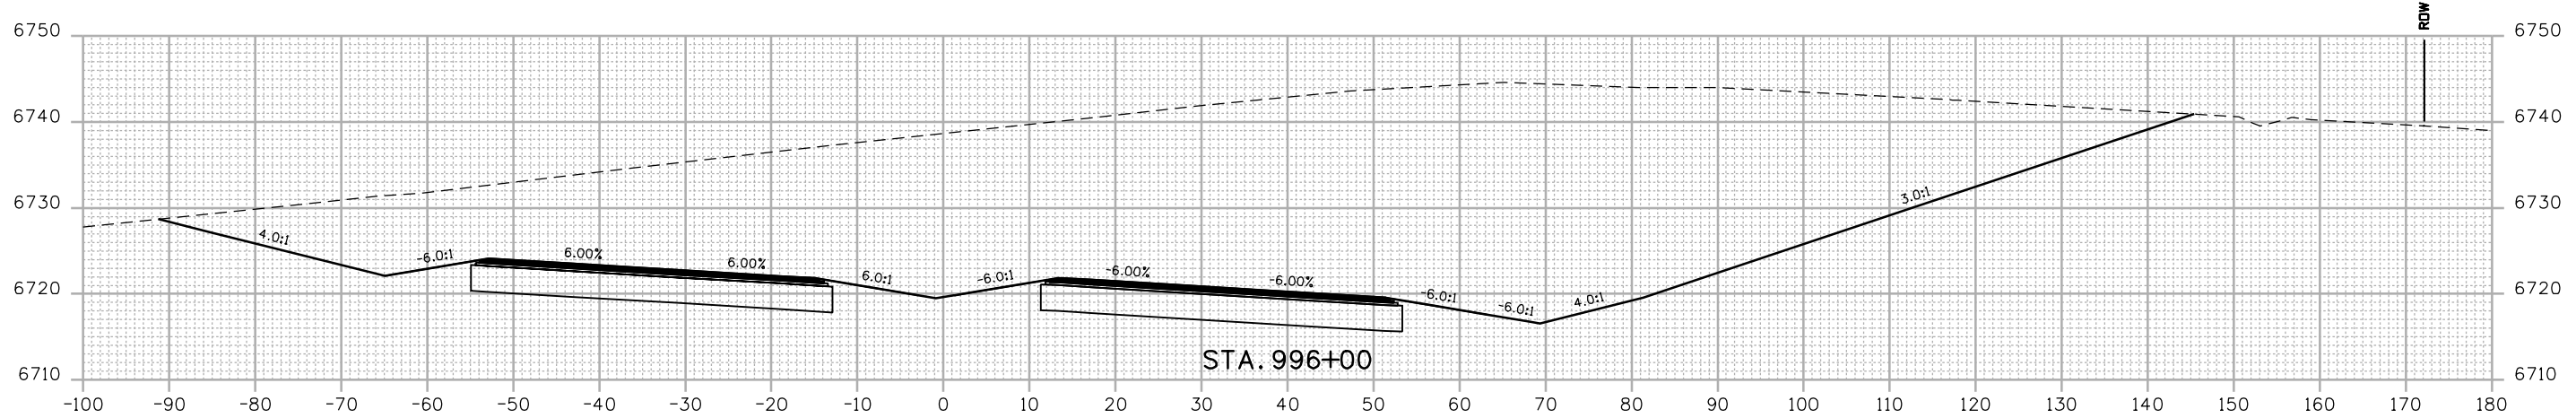

FINAL REFERENCE DESIGN PLANS
 JUNE 10, 2019

Print Date: 2/27/2019 Drawing File Name: 22420DES_Cross Sections02.dgn Horiz. Scale: 1:20 Vert. Scale: As Noted Unit Information Unit Leader Initials		<table border="1" style="width: 100%; border-collapse: collapse;"> <thead> <tr> <th colspan="3">Sheet Revisions</th> </tr> <tr> <th style="width: 15%;">Date:</th> <th style="width: 65%;">Comments</th> <th style="width: 20%;">Init.</th> </tr> </thead> <tbody> <tr><td> </td><td> </td><td> </td></tr> <tr><td> </td><td> </td><td> </td></tr> <tr><td> </td><td> </td><td> </td></tr> </tbody> </table>	Sheet Revisions			Date:	Comments	Init.										<table border="1" style="width: 100%; border-collapse: collapse;"> <tr> <td style="text-align: center;"> Colorado Department of Transportation 3803 North Main Avenue Durango, CO 81301 Phone: 970-385-1440 FAX: 970-385-8365 Region 5 </td> <td style="text-align: center; vertical-align: middle;"> DRV </td> </tr> </table>	 Colorado Department of Transportation 3803 North Main Avenue Durango, CO 81301 Phone: 970-385-1440 FAX: 970-385-8365 Region 5	DRV	<table border="1" style="width: 100%; border-collapse: collapse;"> <tr> <th style="text-align: center;">As Constructed</th> </tr> <tr> <td>No Revisions:</td> </tr> <tr> <td>Revised:</td> </tr> <tr> <td>Void:</td> </tr> </table>	As Constructed	No Revisions:	Revised:	Void:	US 550 CROSS SECTIONS	<table border="1" style="width: 100%; border-collapse: collapse;"> <tr> <td style="width: 20%;">Designer:</td> <td style="width: 20%;">SDB</td> <td style="width: 20%;">Structure Numbers</td> <td style="width: 40%;"> </td> </tr> <tr> <td>Detailer:</td> <td>LMR</td> <td>Subset Sheets:</td> <td>93 of 159</td> </tr> </table>	Designer:	SDB	Structure Numbers		Detailer:	LMR	Subset Sheets:	93 of 159	<table border="1" style="width: 100%; border-collapse: collapse;"> <tr> <th>Project No./Code</th> </tr> <tr> <td>NHPP 5501-029</td> </tr> <tr> <td>22420</td> </tr> <tr> <td>Sheet Number 293</td> </tr> </table>	Project No./Code	NHPP 5501-029	22420	Sheet Number 293
Sheet Revisions	
Date:	Comments	Init.																																						
 Colorado Department of Transportation 3803 North Main Avenue Durango, CO 81301 Phone: 970-385-1440 FAX: 970-385-8365 Region 5	DRV																																							
As Constructed	
No Revisions:	
Revised:	
Void:	
Designer:	SDB	Structure Numbers																																						
Detailer:	LMR	Subset Sheets:	93 of 159																																					
Project No./Code	
NHPP 5501-029	
22420	
Sheet Number 293	



R:\Work\4-5-18\2018 Projects\18-018.01 US 550 S Connection D-B - CDDT R-5\22420\Cross Sections\Drawings\Cross Sections\22420DES_Cross Sections02.dgn
 2/27/2019 4:54:33 PM P:\2018 Projects\18-018.01 US 550 S Connection D-B - CDDT R-5\22420\Cross Sections\Drawings\Cross Sections\22420DES_Cross Sections02.dgn
 CDDT-DefaultPrinter_V8.plt;cg CDDT-Print.tbl

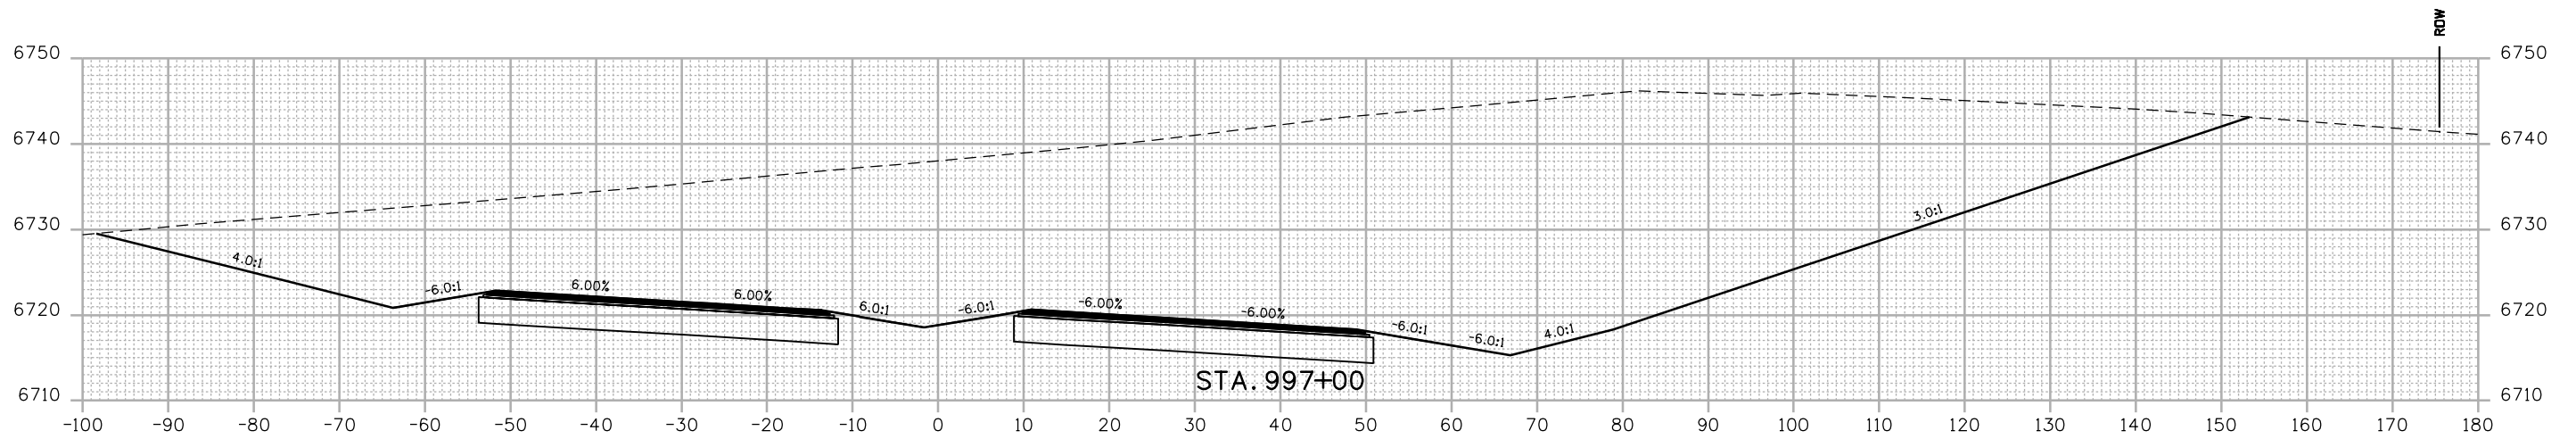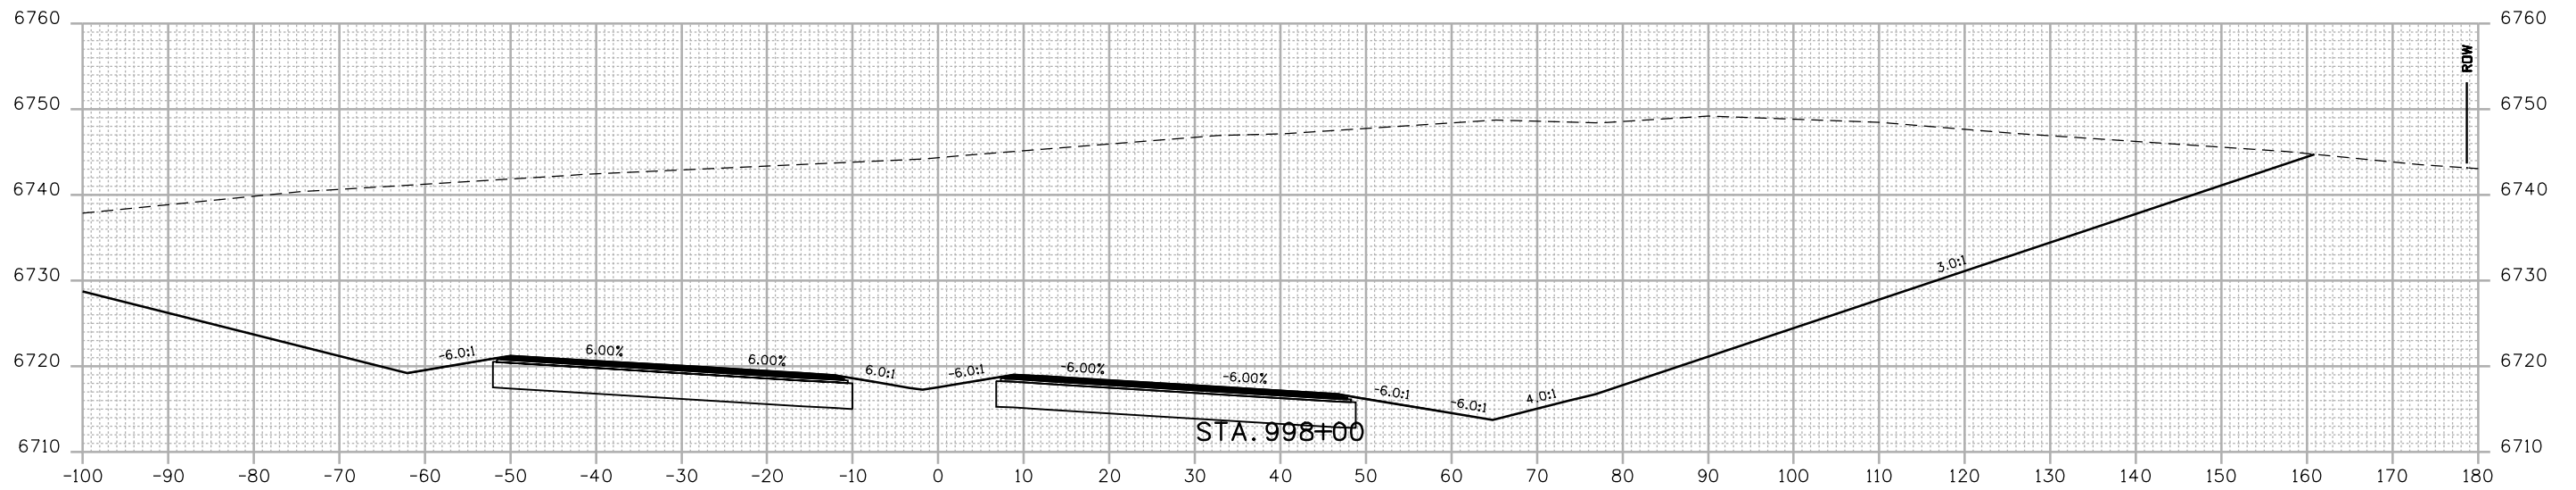

FINAL REFERENCE DESIGN PLANS
JUNE 10, 2019

Print Date: 2/27/2019		Sheet Revisions Date: Comments Init. 			Colorado Department of Transportation  3803 North Main Avenue Durango, CO 81301 Phone: 970-385-1440 FAX: 970-385-8365 Region 5 DRV		As Constructed		US 550 CROSS SECTIONS Designer: SDB Structure Detailer: LMR Numbers Sheet Subset: XSEC Subset Sheets: 94 of 159			Project No./Code	
Drawing File Name: 22420DES_Cross Sections02.dgn							No Revisions:					NHPP 5501-029	
Horiz. Scale: 1:20 Vert. Scale: As Noted						Revised:		22420		Sheet Number			
Unit Information Unit Leader Initials						Void:		294					
													

R:\Work\4-54-39 PM P\2018 Projects\18-01B.01 US 550 S Connection D-B - CDDT R-5\22420\Design\Drawings\Cross Sections\22420DES_Cross Sections02.dgn
 2/27/2019 CDDT-DefaultPrinter_V8.plt c CDDT-Per Table.tbl

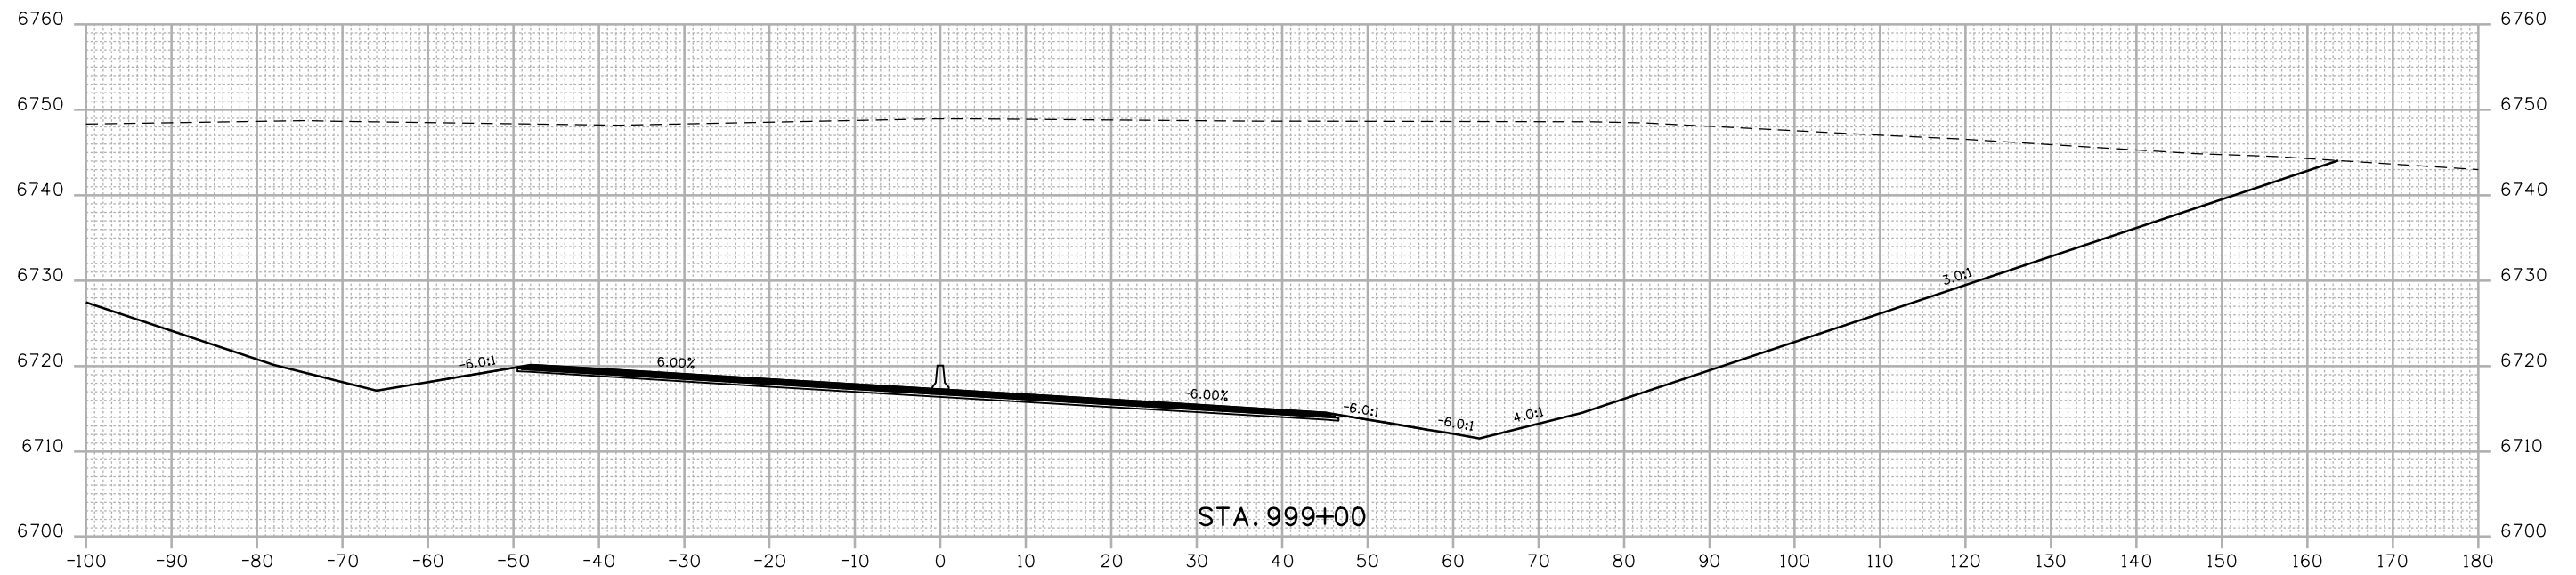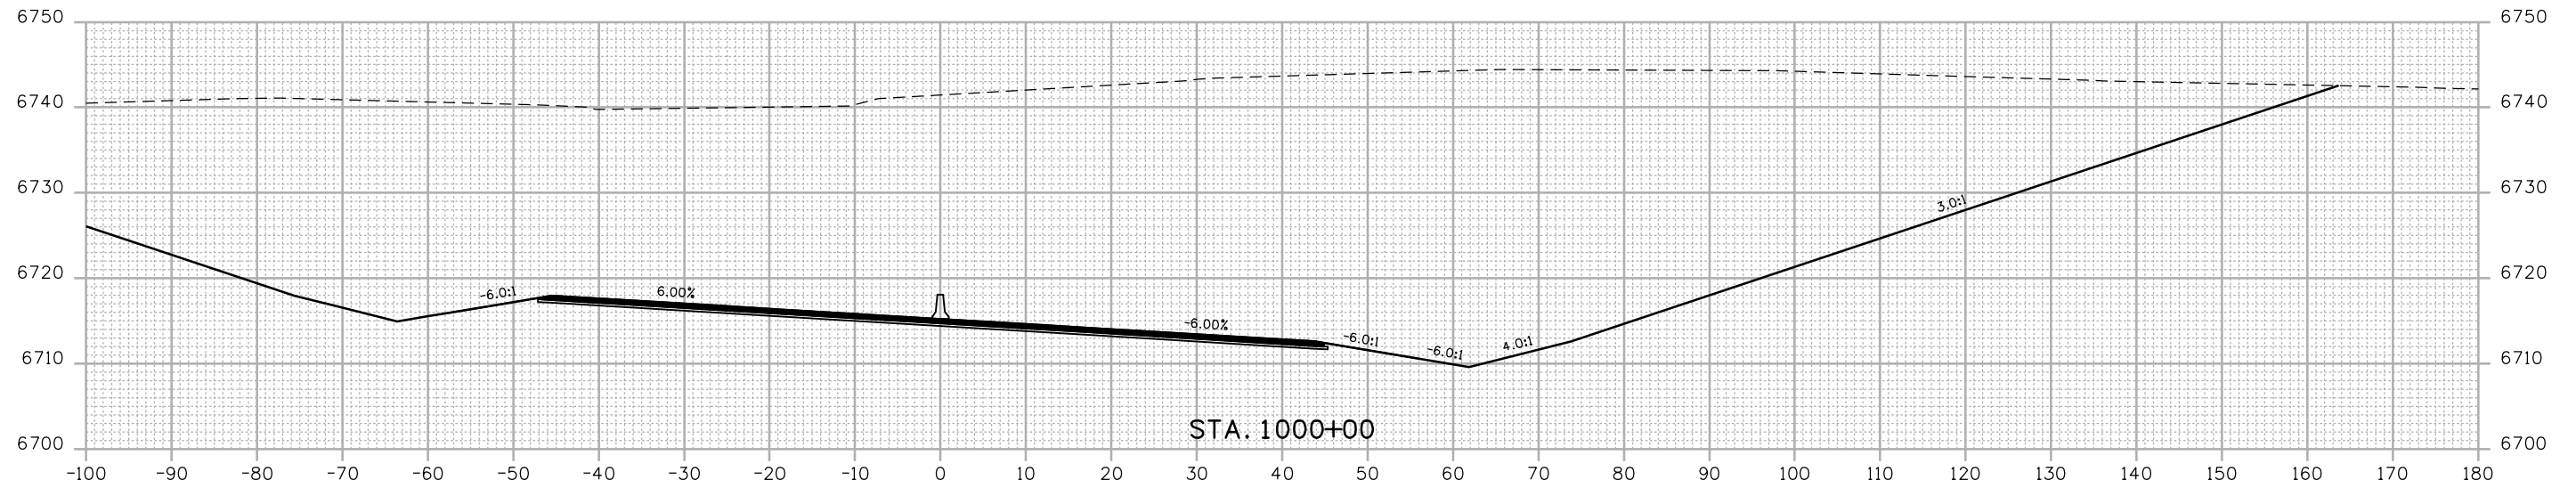

FINAL REFERENCE DESIGN PLANS
JUNE 10, 2019

Print Date: 2/27/2019	
Drawing File Name: 22420DES_Cross Sections02.dgn	
Horiz. Scale: 1:20	Vert. Scale: As Noted
Unit Information	Unit Leader Initials

Sheet Revisions		
Date:	Comments	Init.



Colorado Department of Transportation
 3803 North Main Avenue
 Durango, CO 81301
 Phone: 970-385-1440 FAX: 970-385-8365
Region 5 **DRV**

As Constructed
No Revisions:
Revised:
Void:

US 550 CROSS SECTIONS			
Designer:	SDB	Structure	
Detailer:	LMR	Numbers	
Sheet Subset:	XSEC	Subset Sheets:	95 of 159

Project No./Code
NHPP 5501-029
22420
Sheet Number 295

R:\work\4-5-14-16 PM P\2018 Projects\18-01B.01 US 550 S Connection D-B - CDDT R-5\22420\Design\Drawings\Cross Sections\22420DES_Cross Sections02.dgn
 2/27/2019 CDDT-DefaultPrinter_V8.plt.ctb CDDT-Print.tbl

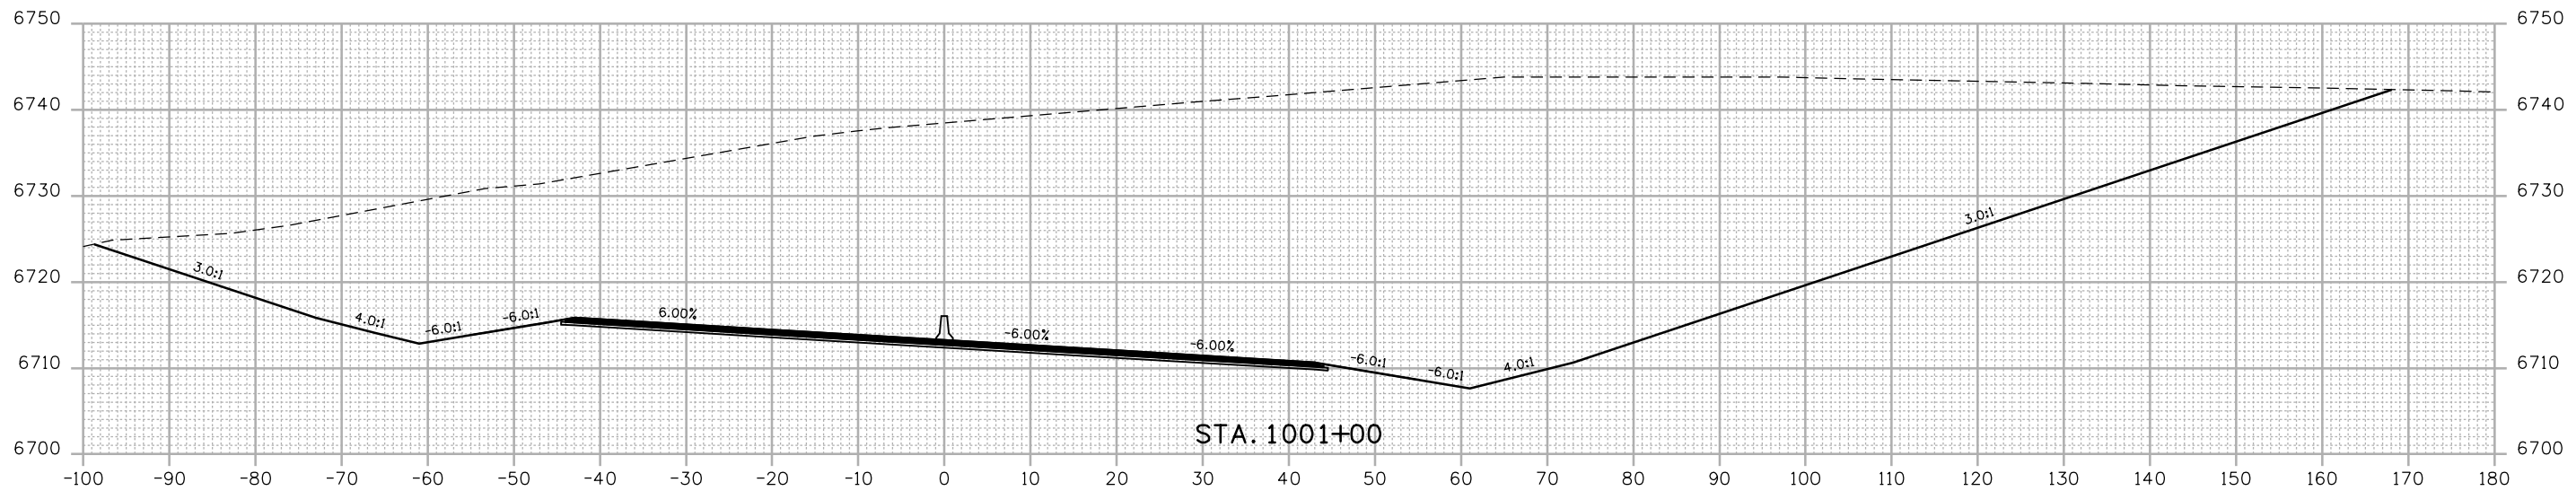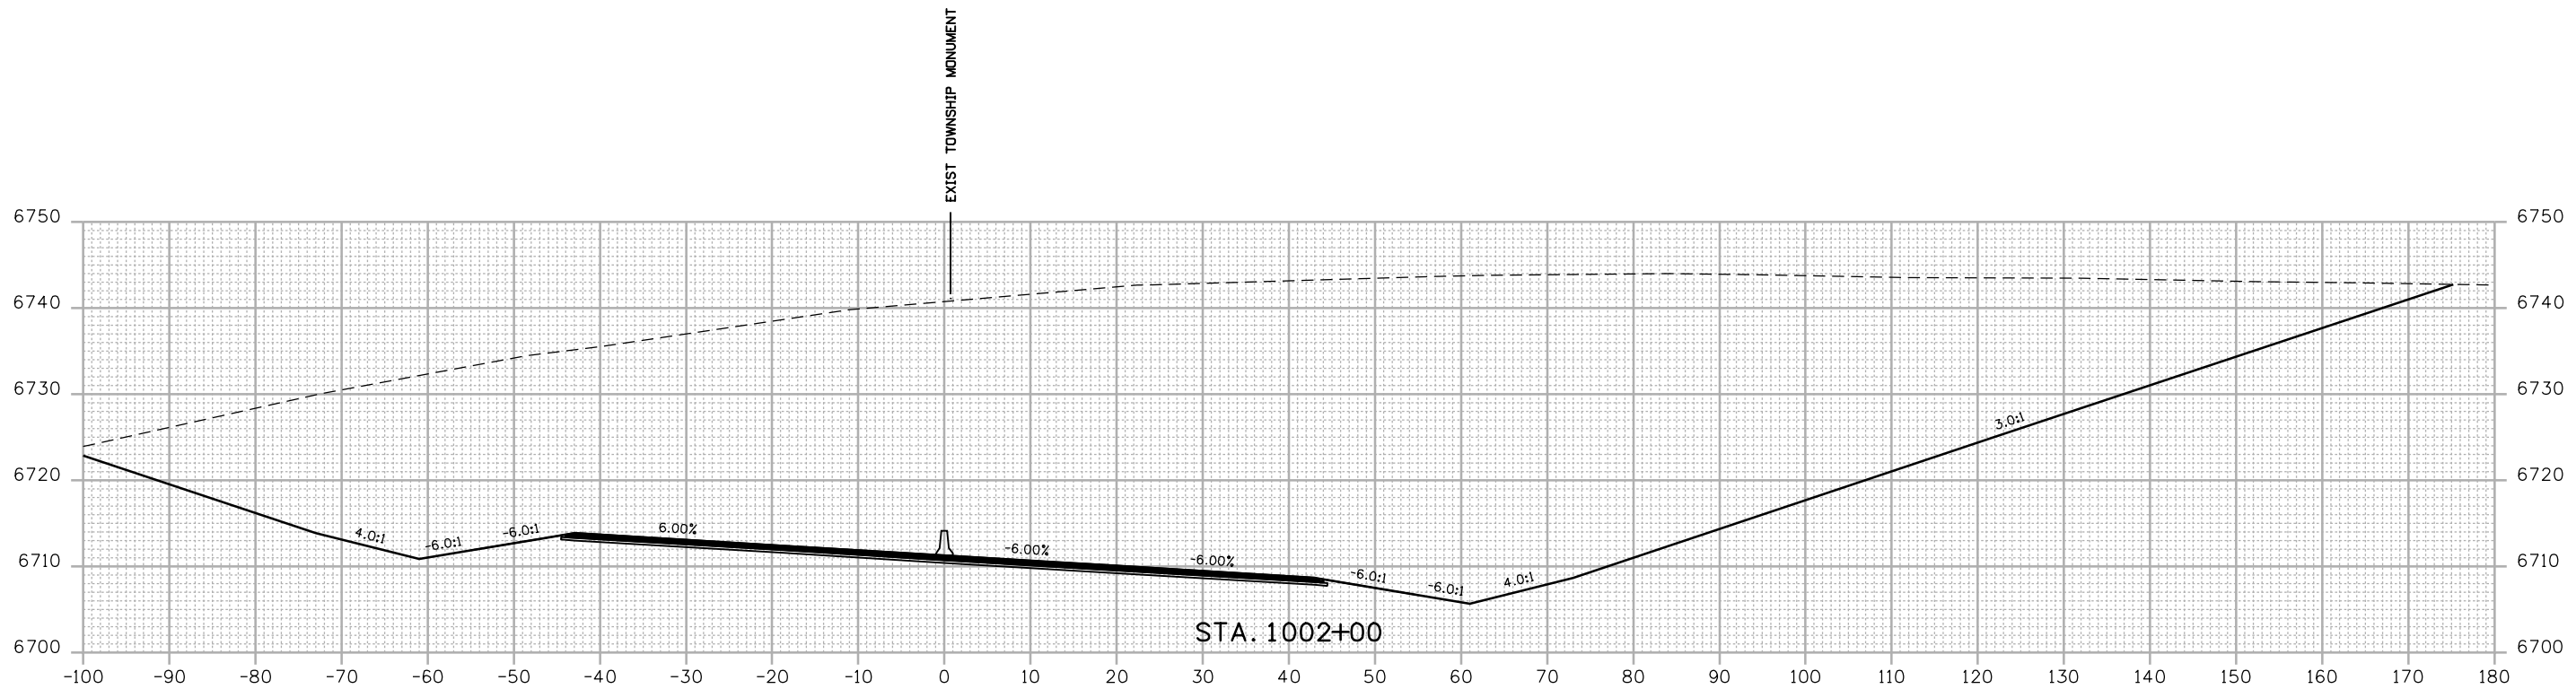

FINAL REFERENCE DESIGN PLANS
 JUNE 10, 2019

Print Date: 2/27/2019	
Drawing File Name: 22420DES_Cross Sections02.dgn	
Horiz. Scale: 1:20	Vert. Scale: As Noted
Unit Information	Unit Leader Initials

Sheet Revisions		
Date:	Comments	Init.

Colorado Department of Transportation


 3803 North Main Avenue
 Durango, CO 81301
 Phone: 970-385-1440 FAX: 970-385-8365
Region 5 **DRV**

As Constructed	
No Revisions:	
Revised:	
Void:	

US 550 CROSS SECTIONS			
Designer:	SDB	Structure	
Detailer:	LMR	Numbers	
Sheet Subset:	XSEC	Subset Sheets:	96 of 159

Project No./Code	
NHPP 5501-029	
22420	
Sheet Number	296

R:\Users\415452.PM\F\2018\Projects\18-018.01.US.550.S.Connection.D-B - CDDT R-5\22420\Design\Drawings\Cross Sections\22420DES_Cross Sections02.dgn
 2/27/2019 CDDT-DefaultPrinter_V8.plt.ctb CDDT-Print.tbl

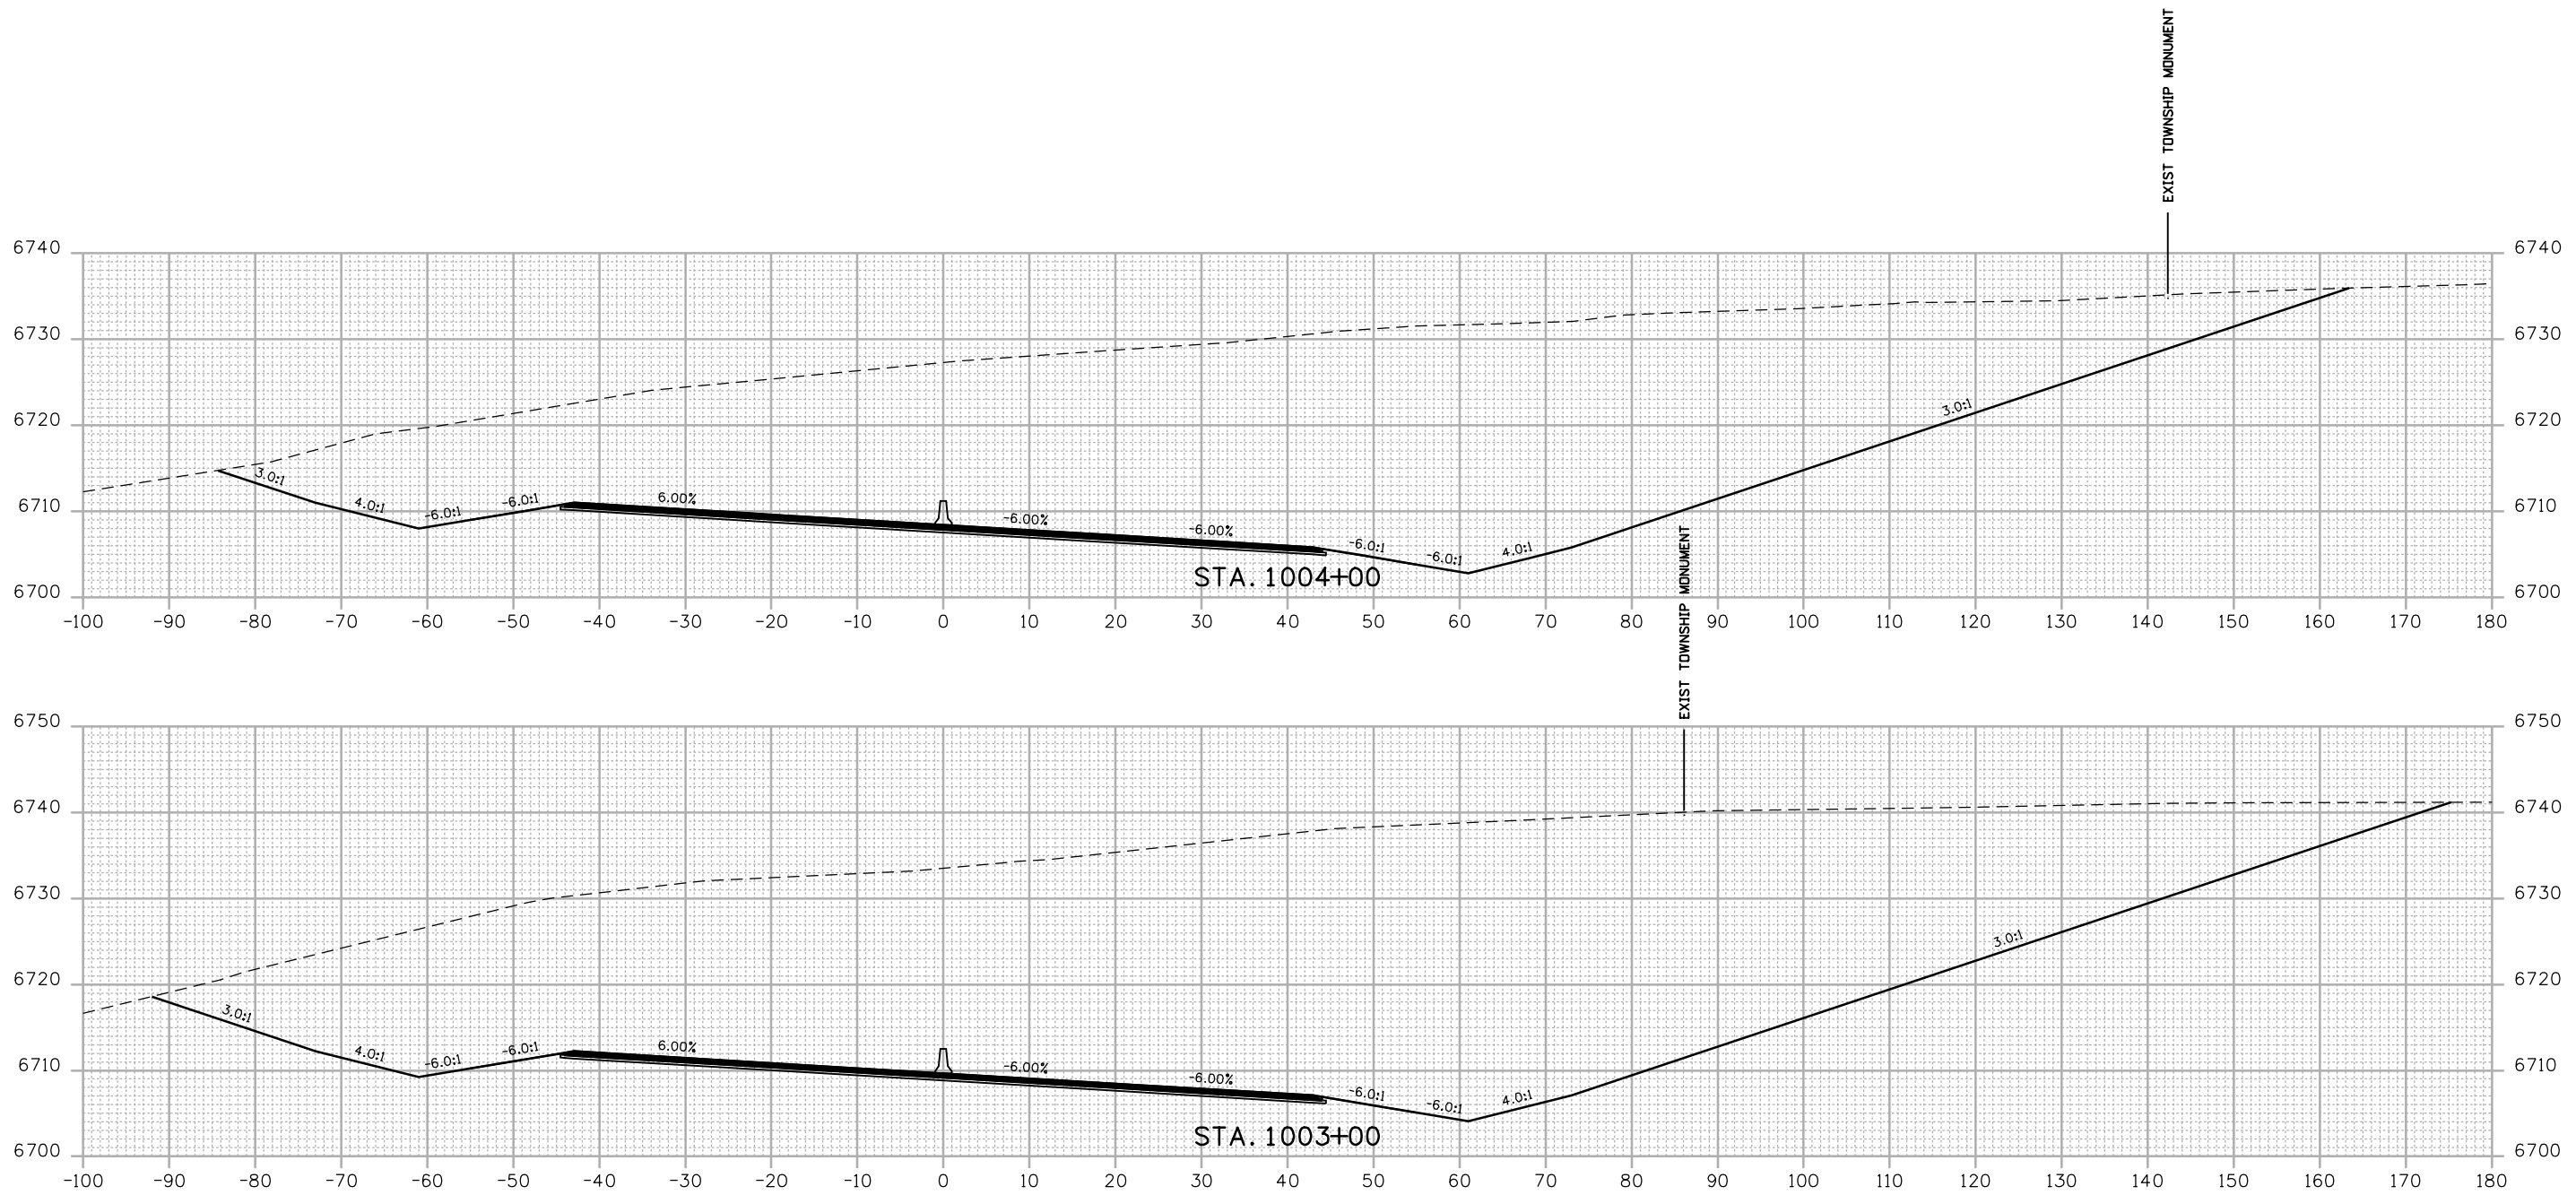



FINAL REFERENCE DESIGN PLANS
 JUNE 10, 2019

Print Date: 2/27/2019 Drawing File Name: 22420DES_Cross Sections02.dgn Horiz. Scale: 1:20 Vert. Scale: As Noted Unit Information Unit Leader Initials		Sheet Revisions <table border="1" style="width: 100%; border-collapse: collapse;"> <thead> <tr> <th style="width: 15%;">Date:</th> <th style="width: 55%;">Comments</th> <th style="width: 30%;">Init.</th> </tr> </thead> <tbody> <tr><td> </td><td> </td><td> </td></tr> <tr><td> </td><td> </td><td> </td></tr> <tr><td> </td><td> </td><td> </td></tr> </tbody> </table>	Date:	Comments	Init.										 Region 5 3803 North Main Avenue Durango, CO 81301 Phone: 970-385-1440 FAX: 970-385-8365 DRV	As Constructed No Revisions: Revised: Void:	US 550 CROSS SECTIONS Designer: SDB Structure Detailer: LMR Numbers Sheet Subset: XSEC Subset Sheets: 97 of 159	Project No./Code NHPP 5501-029 22420 Sheet Number 297
Date:	Comments	Init.																

MULLER

ENGINEERING COMPANY

R:\Users\415458.PM\F\2018\Projects\18-018.01.US.550.S.Connection.D-B - CDDT R-5\22420\Design\Drawings\Cross Sections\22420DES_Cross Sections02.dgn
 2/27/2019 CDDT-DefaultPrinter_V8.plt.ctb CDDT-Print.tbl

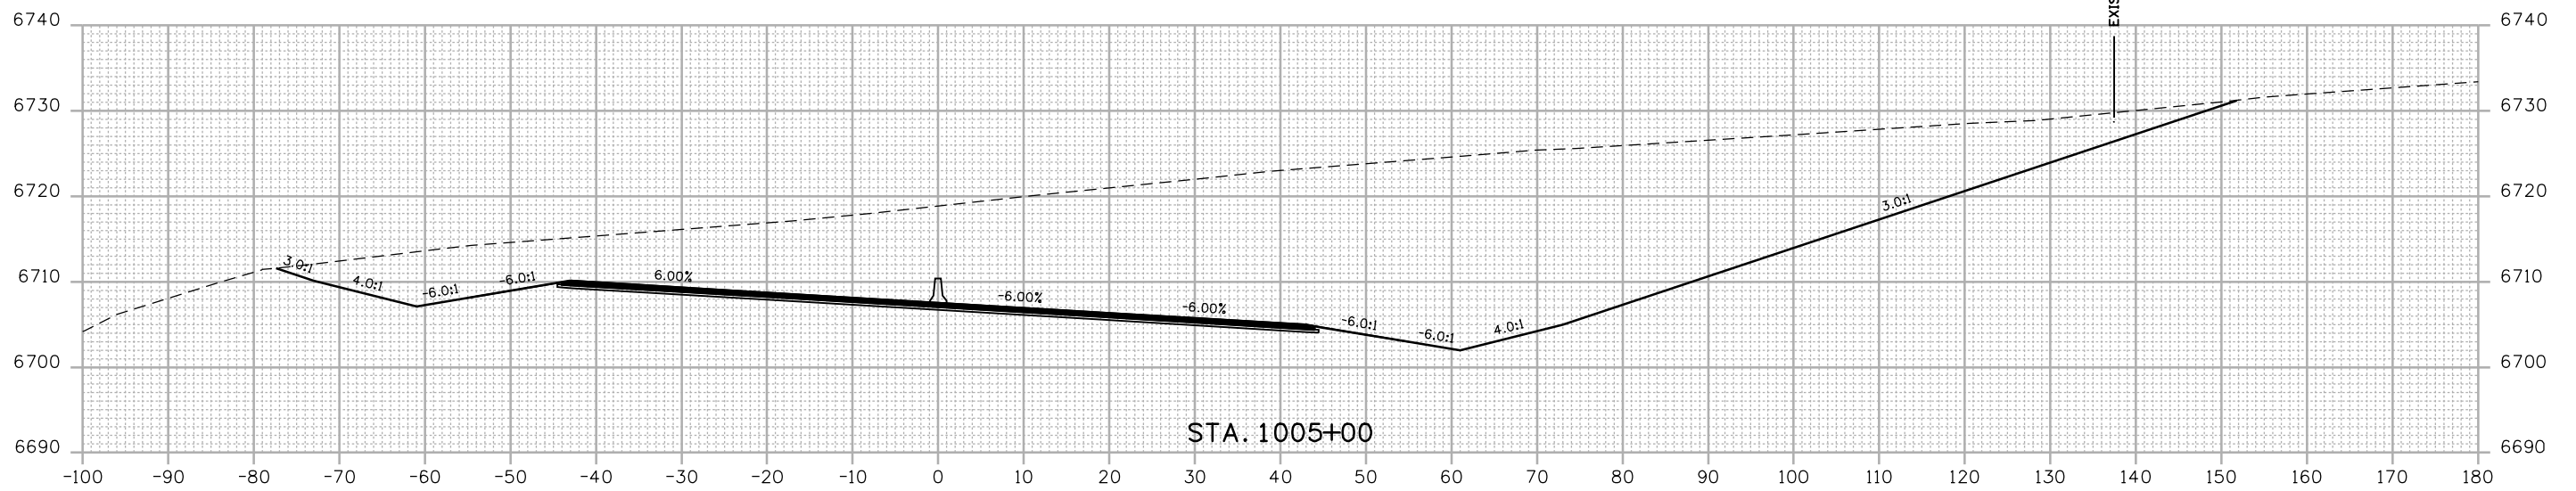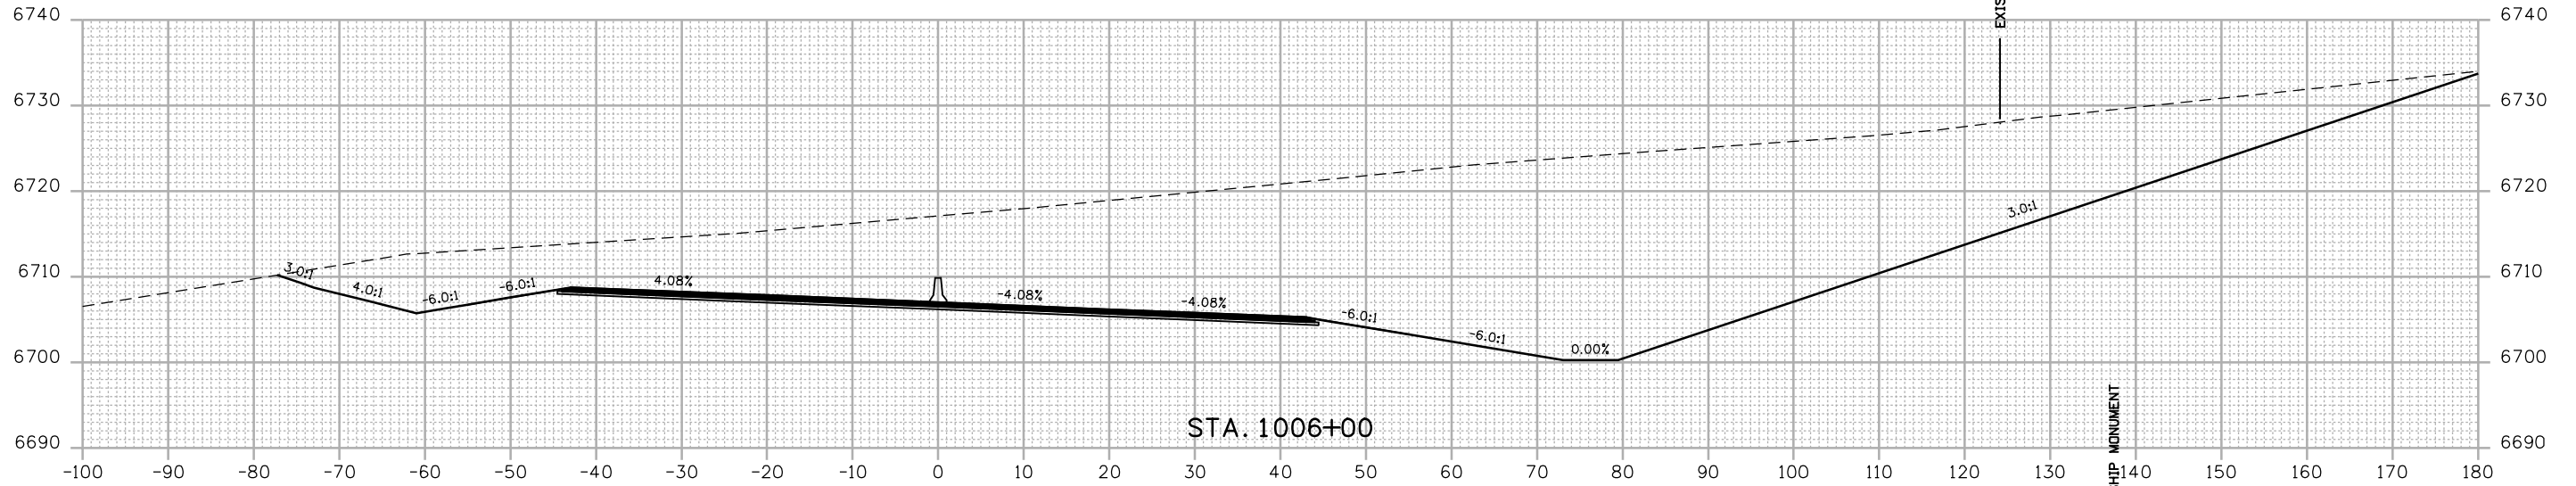

FINAL REFERENCE DESIGN PLANS
 JUNE 10, 2019

Print Date: 2/27/2019	
Drawing File Name: 22420DES_Cross Sections02.dgn	
Horiz. Scale: 1:20	Vert. Scale: As Noted
Unit Information	Unit Leader Initials

Sheet Revisions		
Date:	Comments	Init.

Colorado Department of Transportation



 3803 North Main Avenue
 Durango, CO 81301
 Phone: 970-385-1440 FAX: 970-385-8365
Region 5 **DRV**

As Constructed	
No Revisions:	
Revised:	
Void:	

US 550 CROSS SECTIONS			
Designer:	SDB	Structure	
Detailer:	LMR	Numbers	
Sheet Subset:	XSEC	Subset Sheets:	98 of 159

Project No./Code	
NHPP 5501-029	
22420	
Sheet Number	298

R:\Users\4155\05 PM P\2018 Projects\18-018.01 US 550 S Connection D-B - CDDT R-5\22420\Design\Drawings\Cross Sections\22420DES_Cross Sections02.dgn
 2/27/2019 CDDT-DefaultPrinter_V8.plt.ctb CDDT-Print.tbl

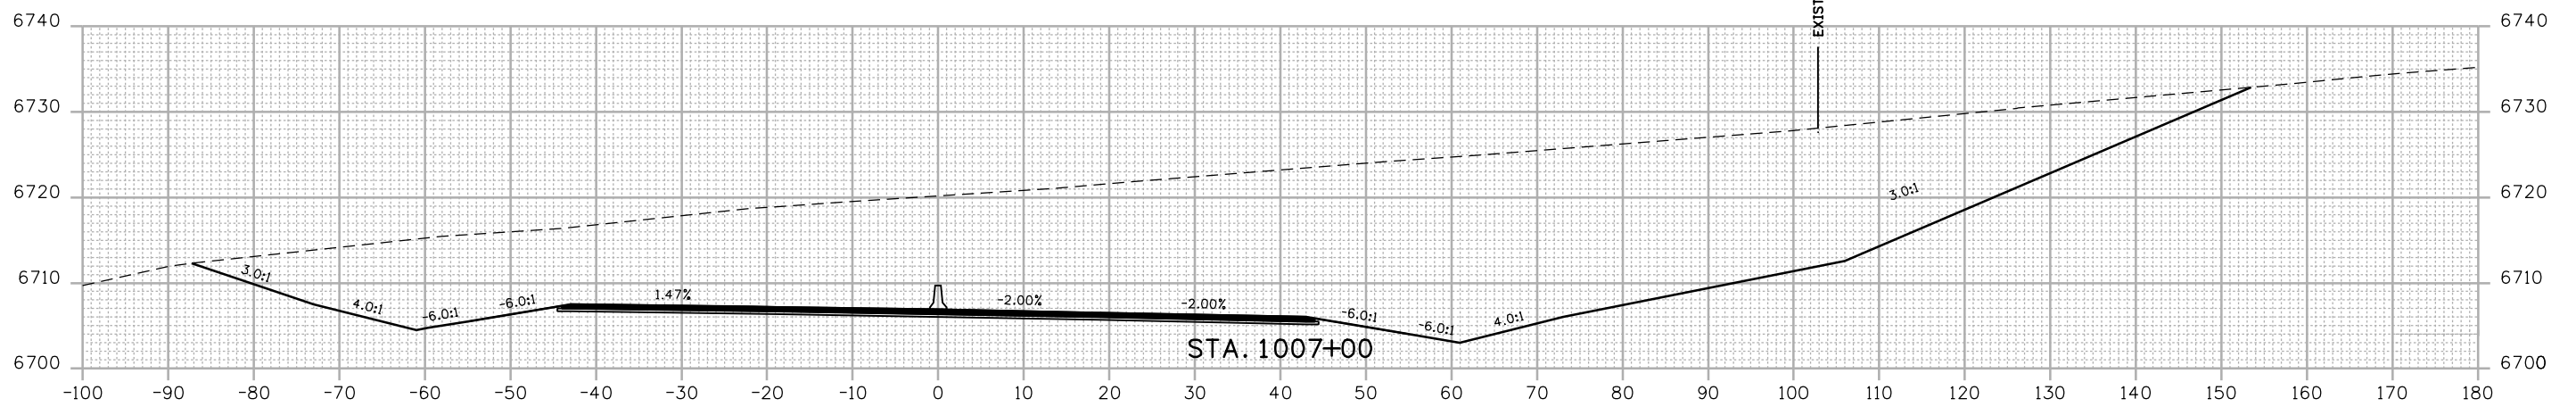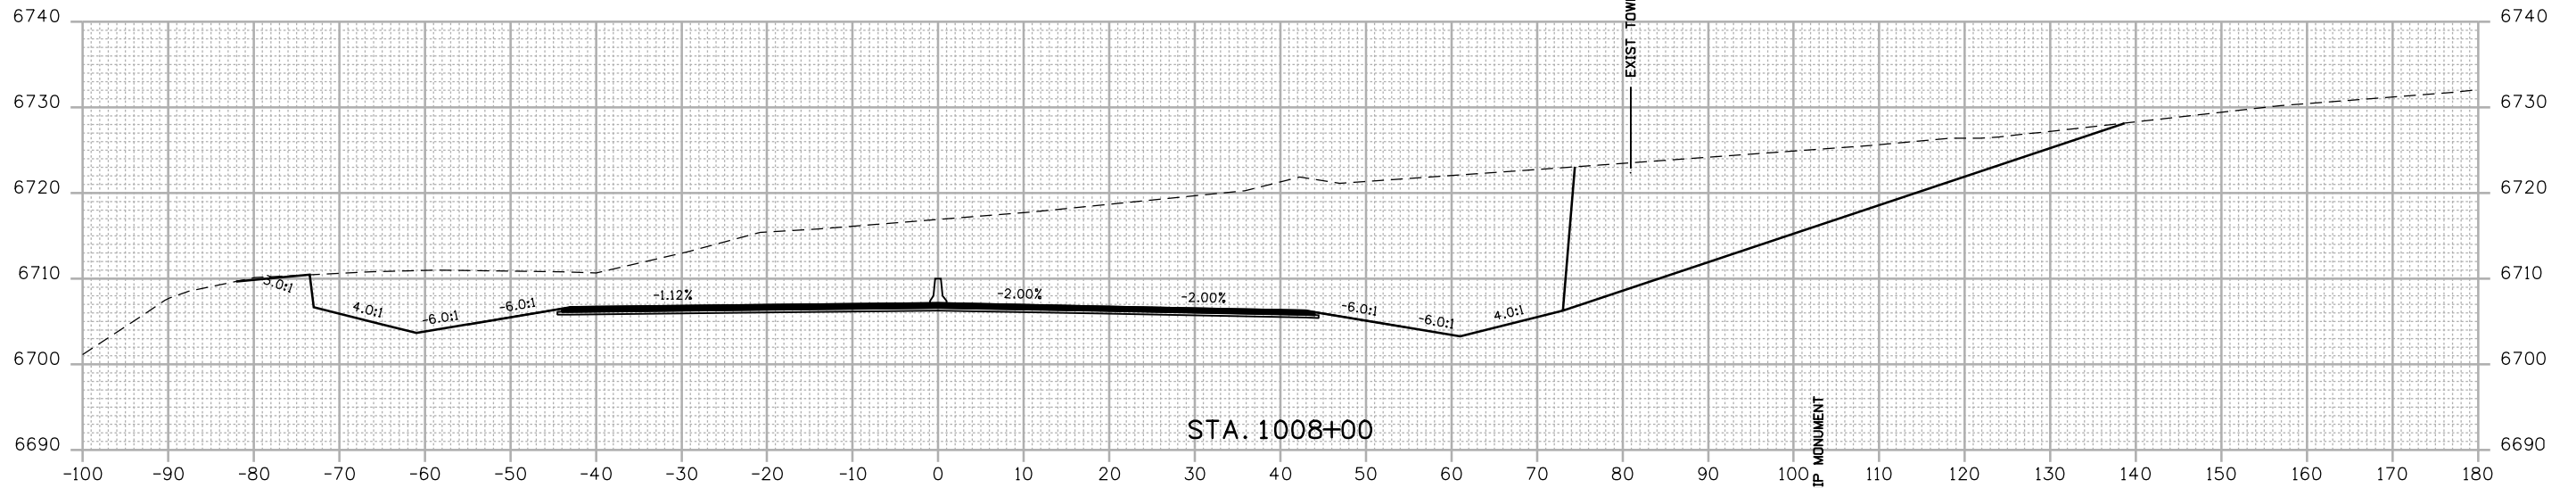

FINAL REFERENCE DESIGN PLANS
 JUNE 10, 2019

Print Date: 2/27/2019	
Drawing File Name: 22420DES_Cross Sections02.dgn	
Horiz. Scale: 1:20	Vert. Scale: As Noted
Unit Information	Unit Leader Initials

Sheet Revisions		
Date:	Comments	Init.

Colorado Department of Transportation



 3803 North Main Avenue
 Durango, CO 81301
 Phone: 970-385-1440 FAX: 970-385-8365
Region 5 **DRV**

As Constructed
No Revisions:
Revised:
Void:

US 550 CROSS SECTIONS			
Designer:	SDB	Structure	
Detailer:	LMR	Numbers	
Sheet Subset:	XSEC	Subset Sheets:	99 of 159

Project No./Code	
NHPP 5501-029	
22420	
Sheet Number	299

R:\work\4155\12 PM 6/27/2018 Projects\18-018.01 US 550 S Connection D-B - CDDT R-5\22420\Design\Drawings\Cross Sections\22420DES_Cross Sections02.dgn
 2/27/2019 CDDT-DefaultPrinter_V8.plt.ctb CDDT-Print.tbl

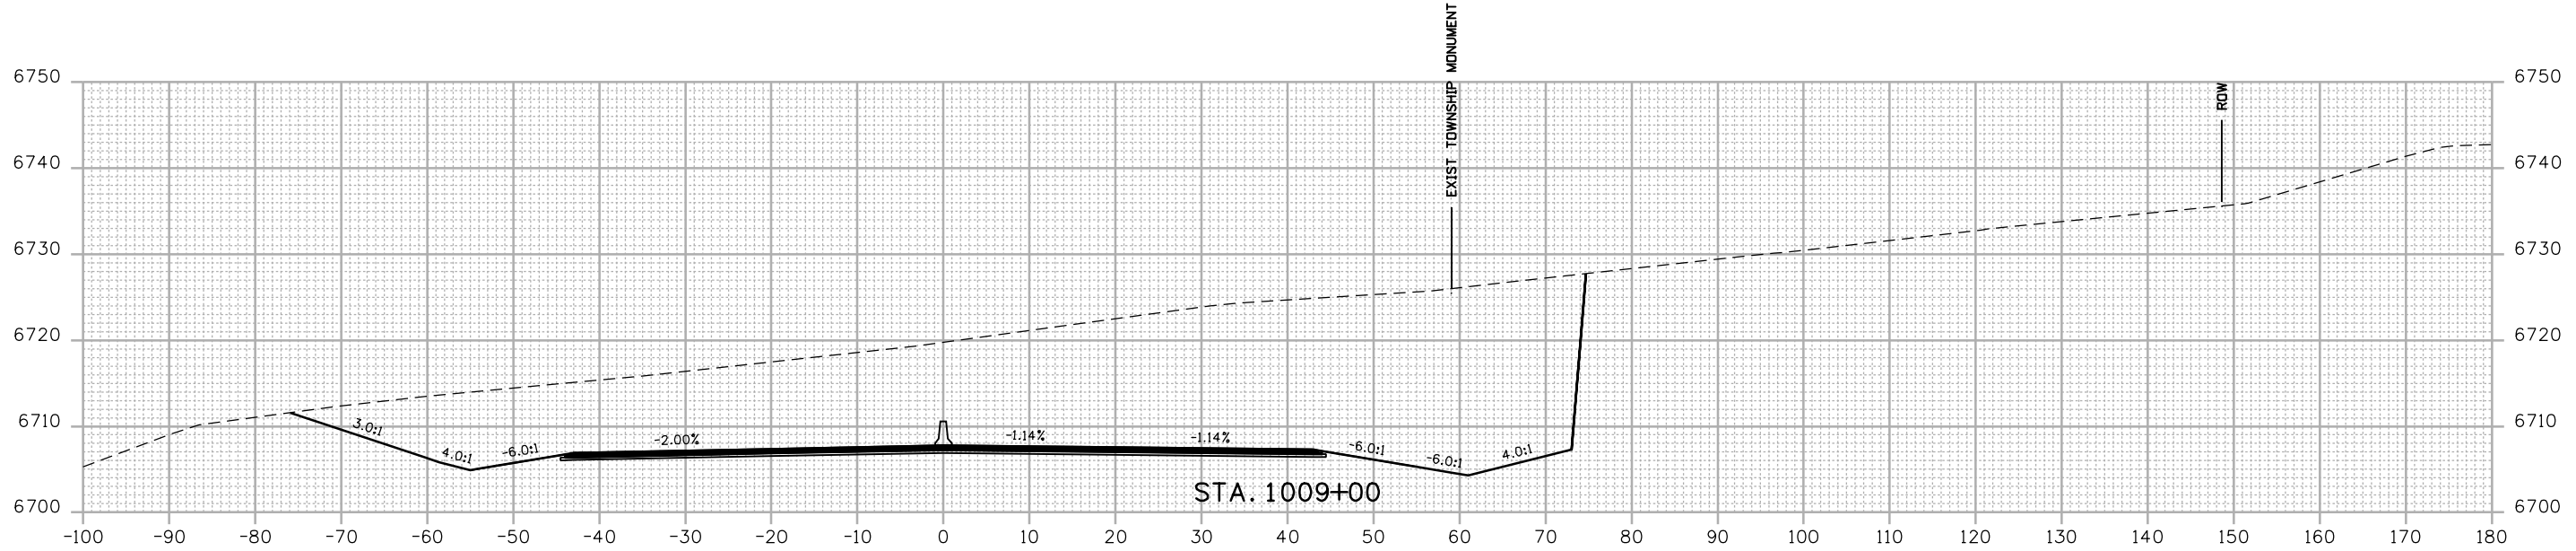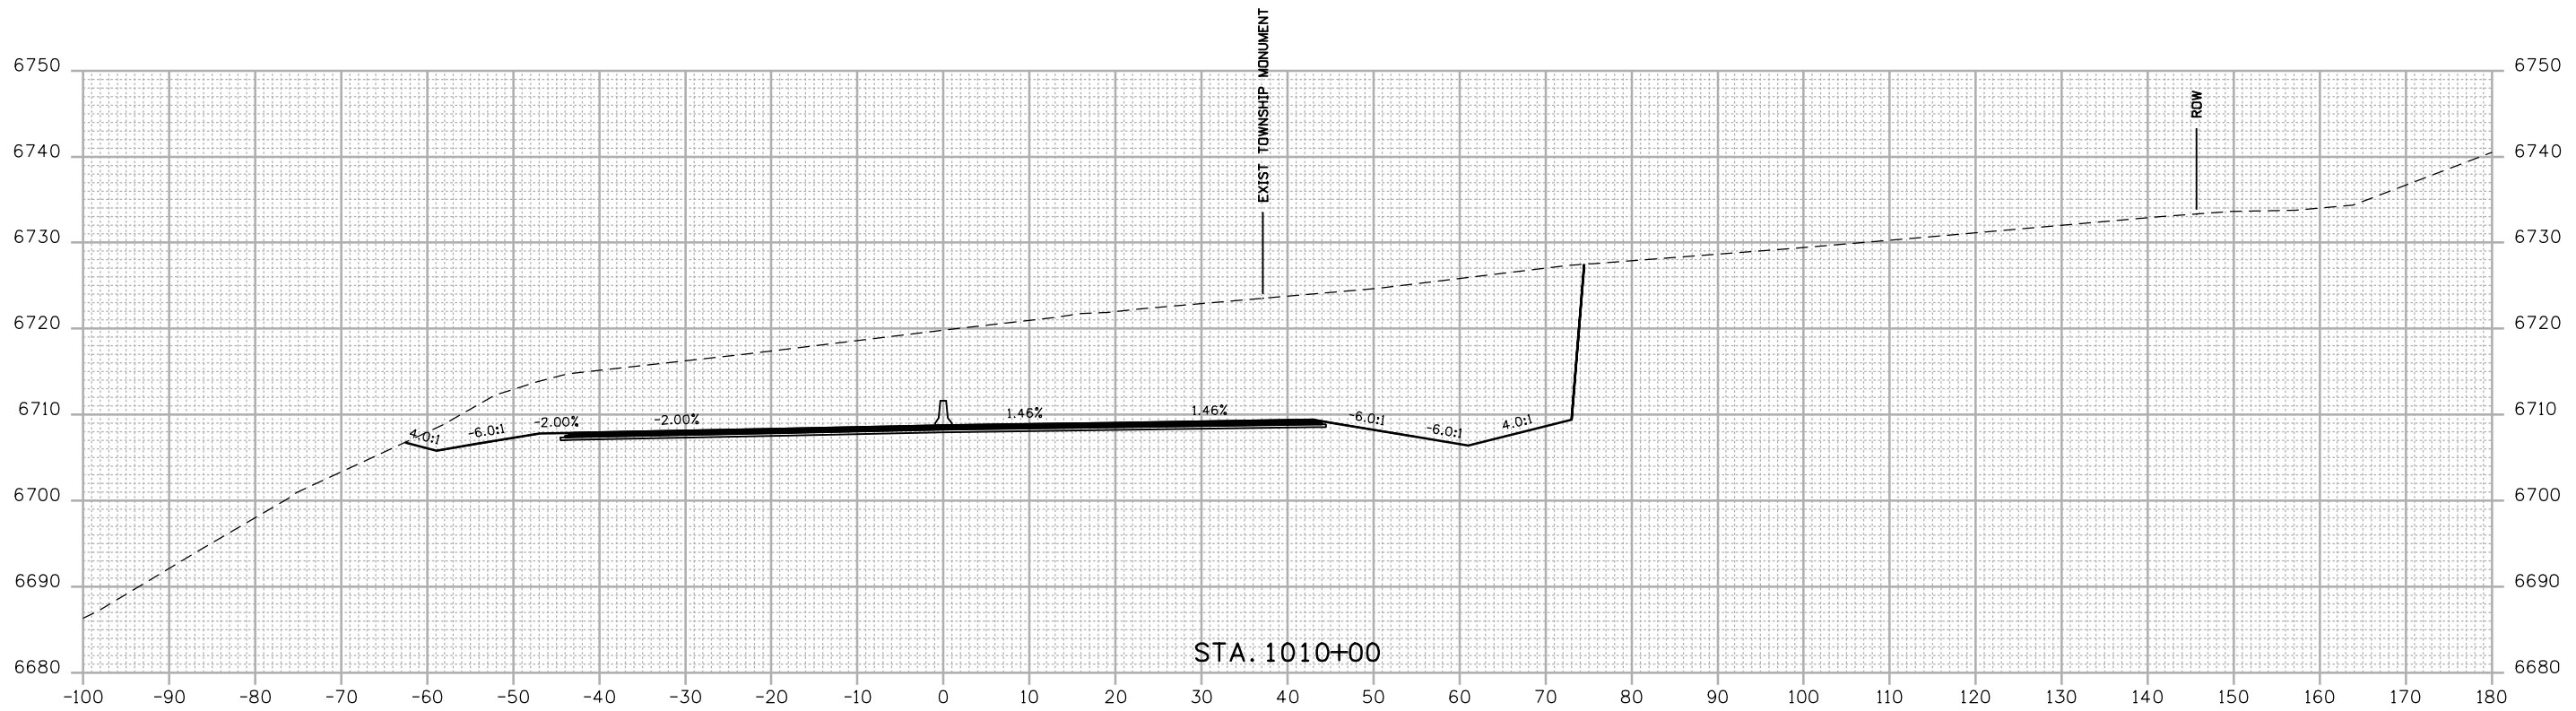

FINAL REFERENCE DESIGN PLANS
 JUNE 10, 2019

Print Date: 2/27/2019	
Drawing File Name: 22420DES_Cross Sections02.dgn	
Horiz. Scale: 1:20	Vert. Scale: As Noted
Unit Information	Unit Leader Initials

Sheet Revisions		
Date:	Comments	Init.

Colorado Department of Transportation



 3803 North Main Avenue
 Durango, CO 81301
 Phone: 970-385-1440 FAX: 970-385-8365
Region 5 **DRV**

As Constructed
No Revisions:
Revised:
Void:

US 550 CROSS SECTIONS			
Designer:	SDB	Structure Numbers	
Detailer:	LMR		
Sheet Subset:	XSEC	Subset Sheets:	100 of 159

Project No./Code
NHPP 5501-029
22420
Sheet Number 300



R:\Users\18 PM 2/27/2019\Projects\18-018.01 US 550 S Connection D-B - CDDT R-5\22420\Design\Drawings\Cross Sections\22420DES_Cross Sections02.dgn
 2/27/2019 CDDT-DefaultPrinter_V8.plt.ctb CDDT-Print.tbl

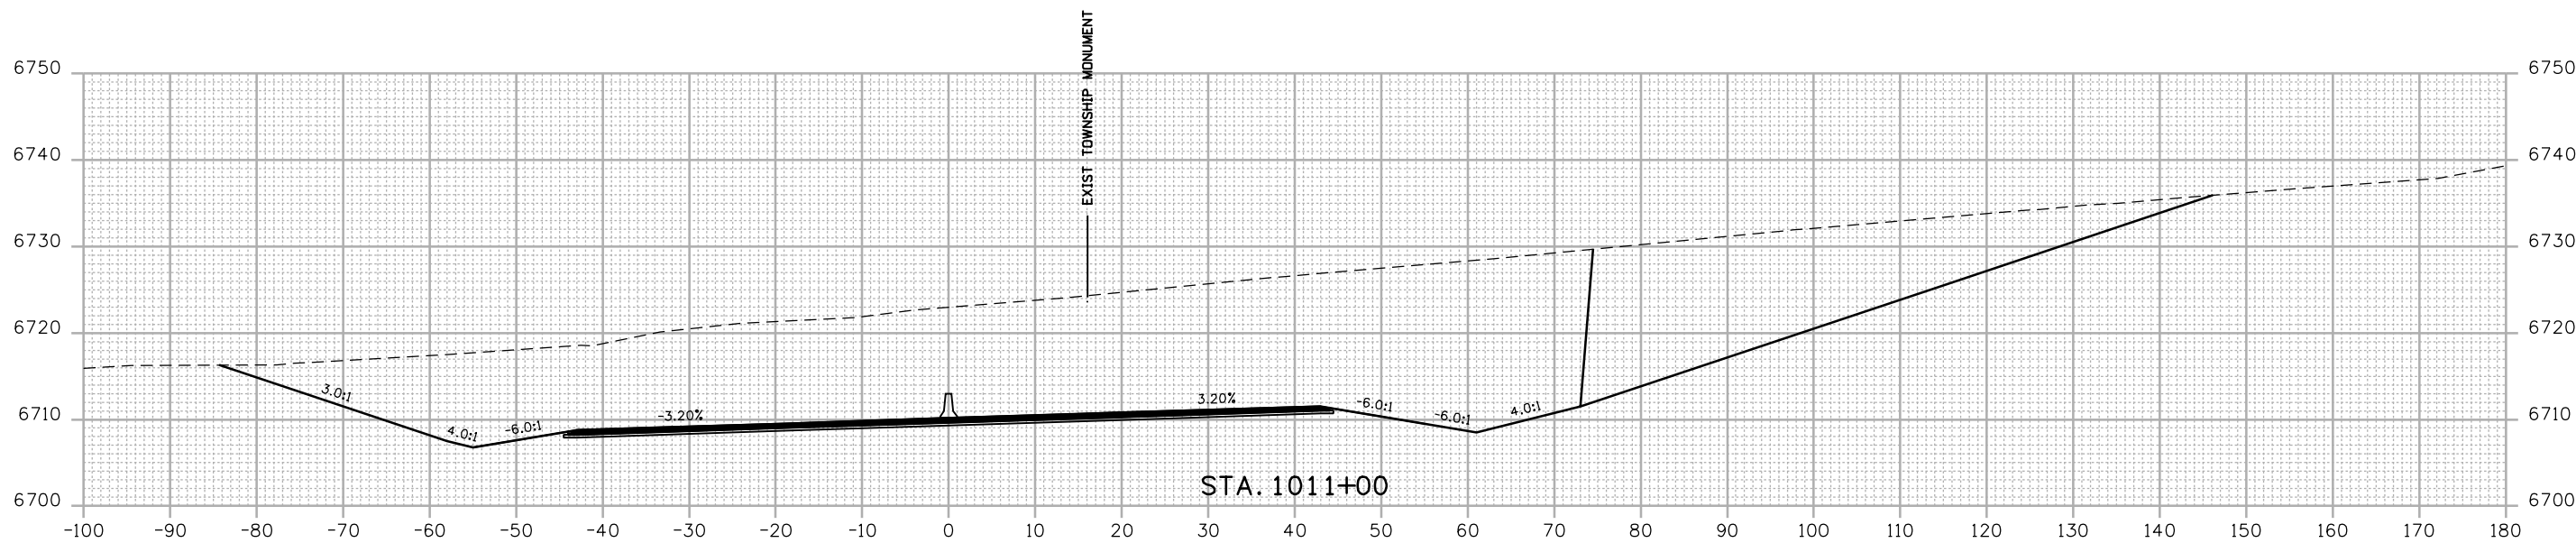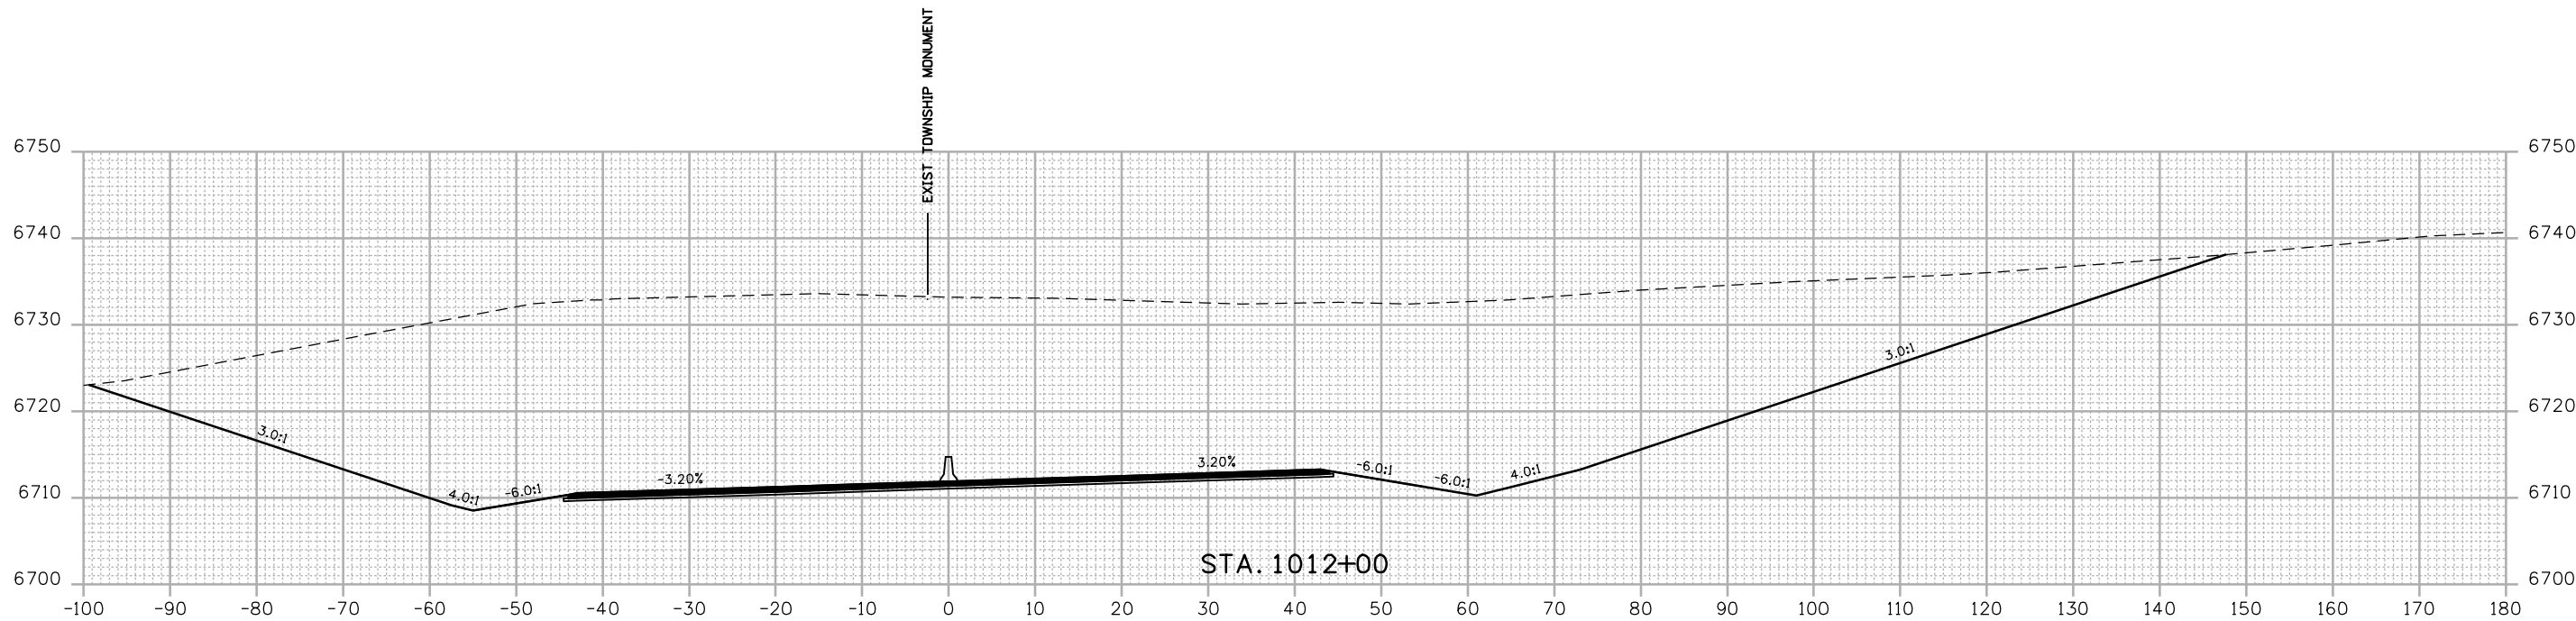

FINAL REFERENCE DESIGN PLANS
 JUNE 10, 2019

Print Date: 2/27/2019 Drawing File Name: 22420DES_Cross Sections02.dgn Horiz. Scale: 1:20 Vert. Scale: As Noted Unit Information Unit Leader Initials		<table border="1" style="width: 100%; border-collapse: collapse;"> <thead> <tr> <th colspan="3">Sheet Revisions</th> </tr> <tr> <th style="width: 15%;">Date:</th> <th style="width: 60%;">Comments</th> <th style="width: 25%;">Init.</th> </tr> </thead> <tbody> <tr><td> </td><td> </td><td> </td></tr> <tr><td> </td><td> </td><td> </td></tr> <tr><td> </td><td> </td><td> </td></tr> </tbody> </table>	Sheet Revisions			Date:	Comments	Init.										<p> Colorado Department of Transportation 3803 North Main Avenue Durango, CO 81301 Phone: 970-385-1440 FAX: 970-385-8365 Region 5 DRV </p>	<table border="1" style="width: 100%; border-collapse: collapse;"> <thead> <tr> <th colspan="2">As Constructed</th> </tr> </thead> <tbody> <tr> <td>No Revisions:</td> <td> </td> </tr> <tr> <td>Revised:</td> <td> </td> </tr> <tr> <td>Void:</td> <td> </td> </tr> </tbody> </table>	As Constructed		No Revisions:		Revised:		Void:		<table border="1" style="width: 100%; border-collapse: collapse;"> <thead> <tr> <th colspan="4">US 550 CROSS SECTIONS</th> </tr> </thead> <tbody> <tr> <td>Designer:</td> <td>SDB</td> <td>Structure</td> <td> </td> </tr> <tr> <td>Detailer:</td> <td>LMR</td> <td>Numbers</td> <td> </td> </tr> <tr> <td>Sheet Subset:</td> <td>XSEC</td> <td>Subset Sheets:</td> <td>101 of 159</td> </tr> </tbody> </table>	US 550 CROSS SECTIONS				Designer:	SDB	Structure		Detailer:	LMR	Numbers		Sheet Subset:	XSEC	Subset Sheets:	101 of 159	<table border="1" style="width: 100%; border-collapse: collapse;"> <thead> <tr> <th>Project No./Code</th> </tr> </thead> <tbody> <tr> <td>NHPP 5501-029</td> </tr> <tr> <td>22420</td> </tr> <tr> <td>Sheet Number 301</td> </tr> </tbody> </table>	Project No./Code	NHPP 5501-029	22420	Sheet Number 301
Sheet Revisions	
Date:	Comments	Init.	
As Constructed	
No Revisions:	
Revised:	
Void:	
US 550 CROSS SECTIONS	
Designer:	SDB	Structure	
Detailer:	LMR	Numbers	
Sheet Subset:	XSEC	Subset Sheets:	101 of 159	
Project No./Code	
NHPP 5501-029	
22420	
Sheet Number 301	

R:\Users\4155\24 PM P\2018 Projects\18-018.01 US 550 S Connection D-B - CDDT R-5\22420\Design\Drawings\Cross Sections\22420DES_Cross Sections02.dgn
 2/27/2019 CDDT-DefaultPrinter_V8.plt.ctb CDDT-Print.tbl

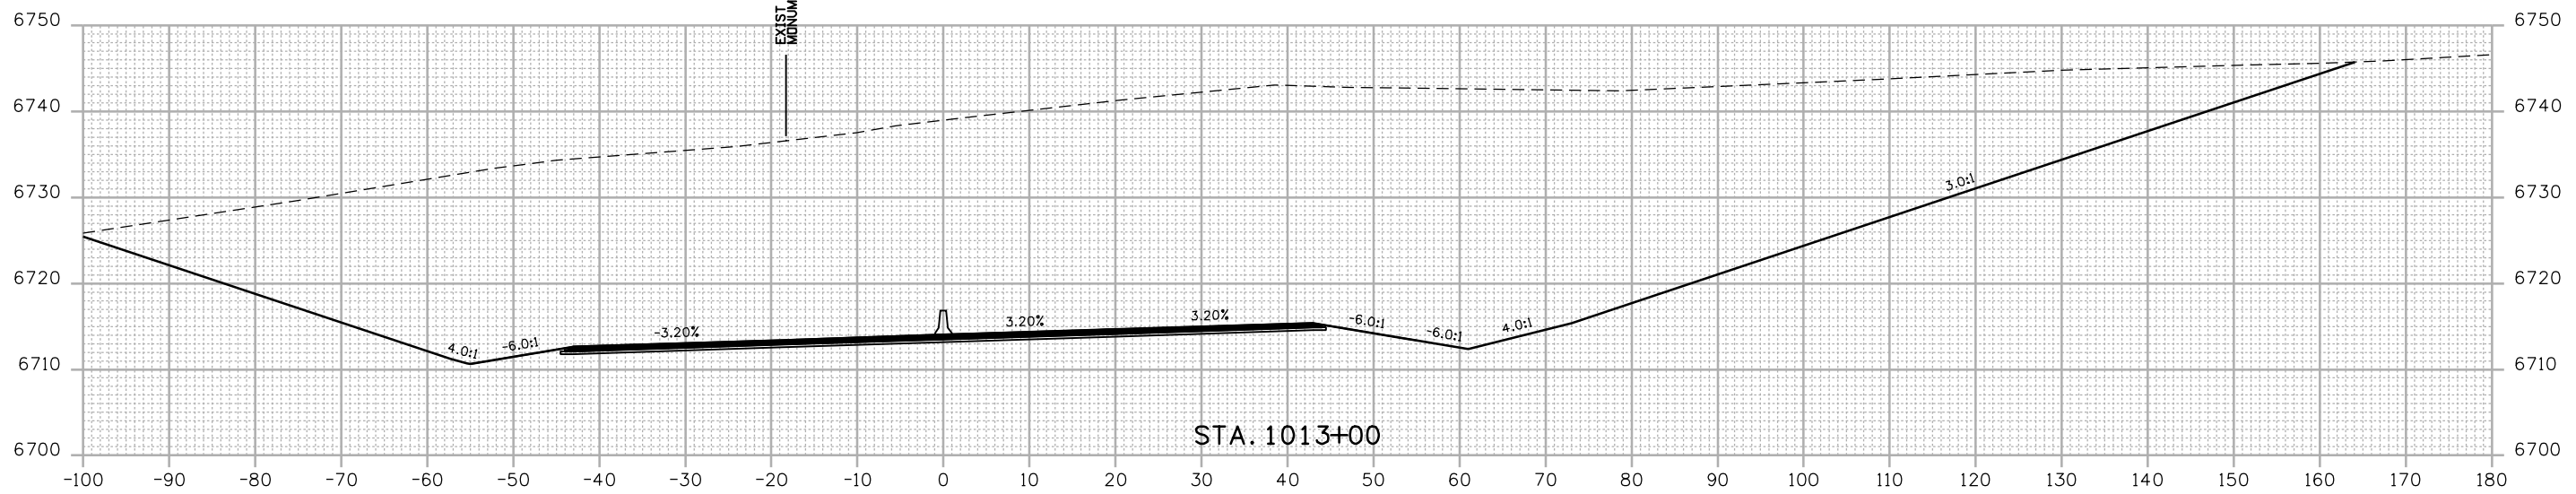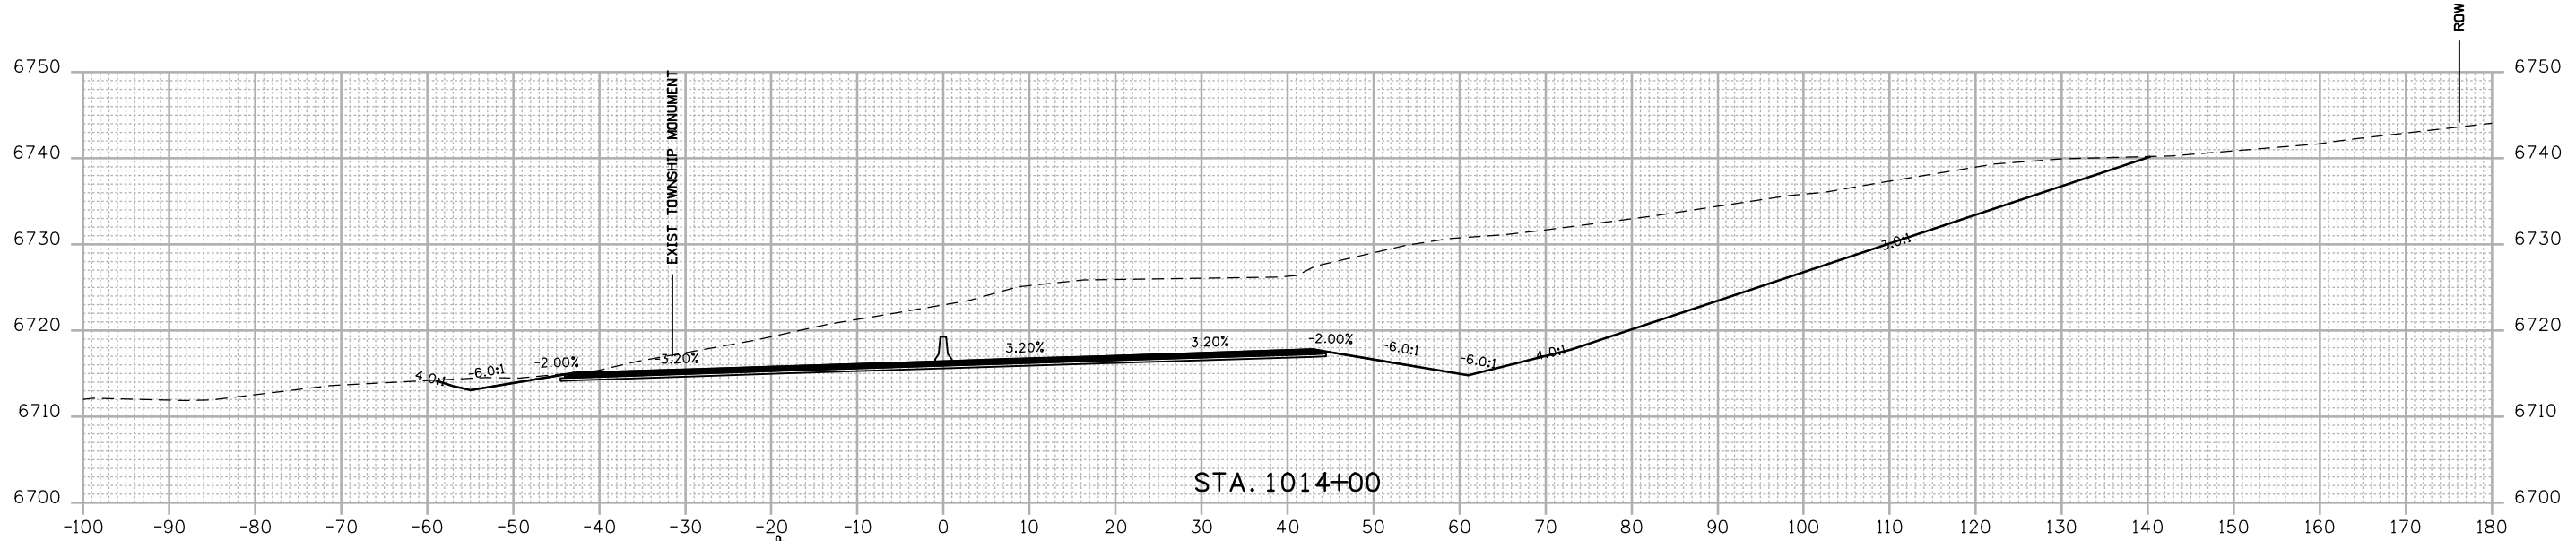

FINAL REFERENCE DESIGN PLANS
JUNE 10, 2019

Print Date: 2/27/2019	
Drawing File Name: 22420DES_Cross Sections02.dgn	
Horiz. Scale: 1:20	Vert. Scale: As Noted
Unit Information	Unit Leader Initials

Sheet Revisions		
Date:	Comments	Init.


Colorado Department of Transportation
 3803 North Main Avenue
 Durango, CO 81301
 Phone: 970-385-1440 FAX: 970-385-8365
Region 5 **DRV**

As Constructed
No Revisions:
Revised:
Void:

US 550 CROSS SECTIONS			
Designer:	SDB	Structure	
Detailer:	LMR	Numbers	
Sheet Subset:	XSEC	Subset Sheets:	102 of 159

Project No./Code
NHPP 5501-029
22420
Sheet Number 302

P:\2018 Projects\18-018.01 US 550 S Connection D-B - CDDT R-5\22420\Design\Drawings\Cross Sections\22420DES_Cross Sections02.dgn
 2/27/2019 4:55:31 PM P:\2018 Projects\18-018.01 US 550 S Connection D-B - CDDT R-5\22420\Design\Drawings\Cross Sections\22420DES_Cross Sections02.dgn
 CDDT-DefaultPrinter_V8.plt; CDDT-Font.tbl

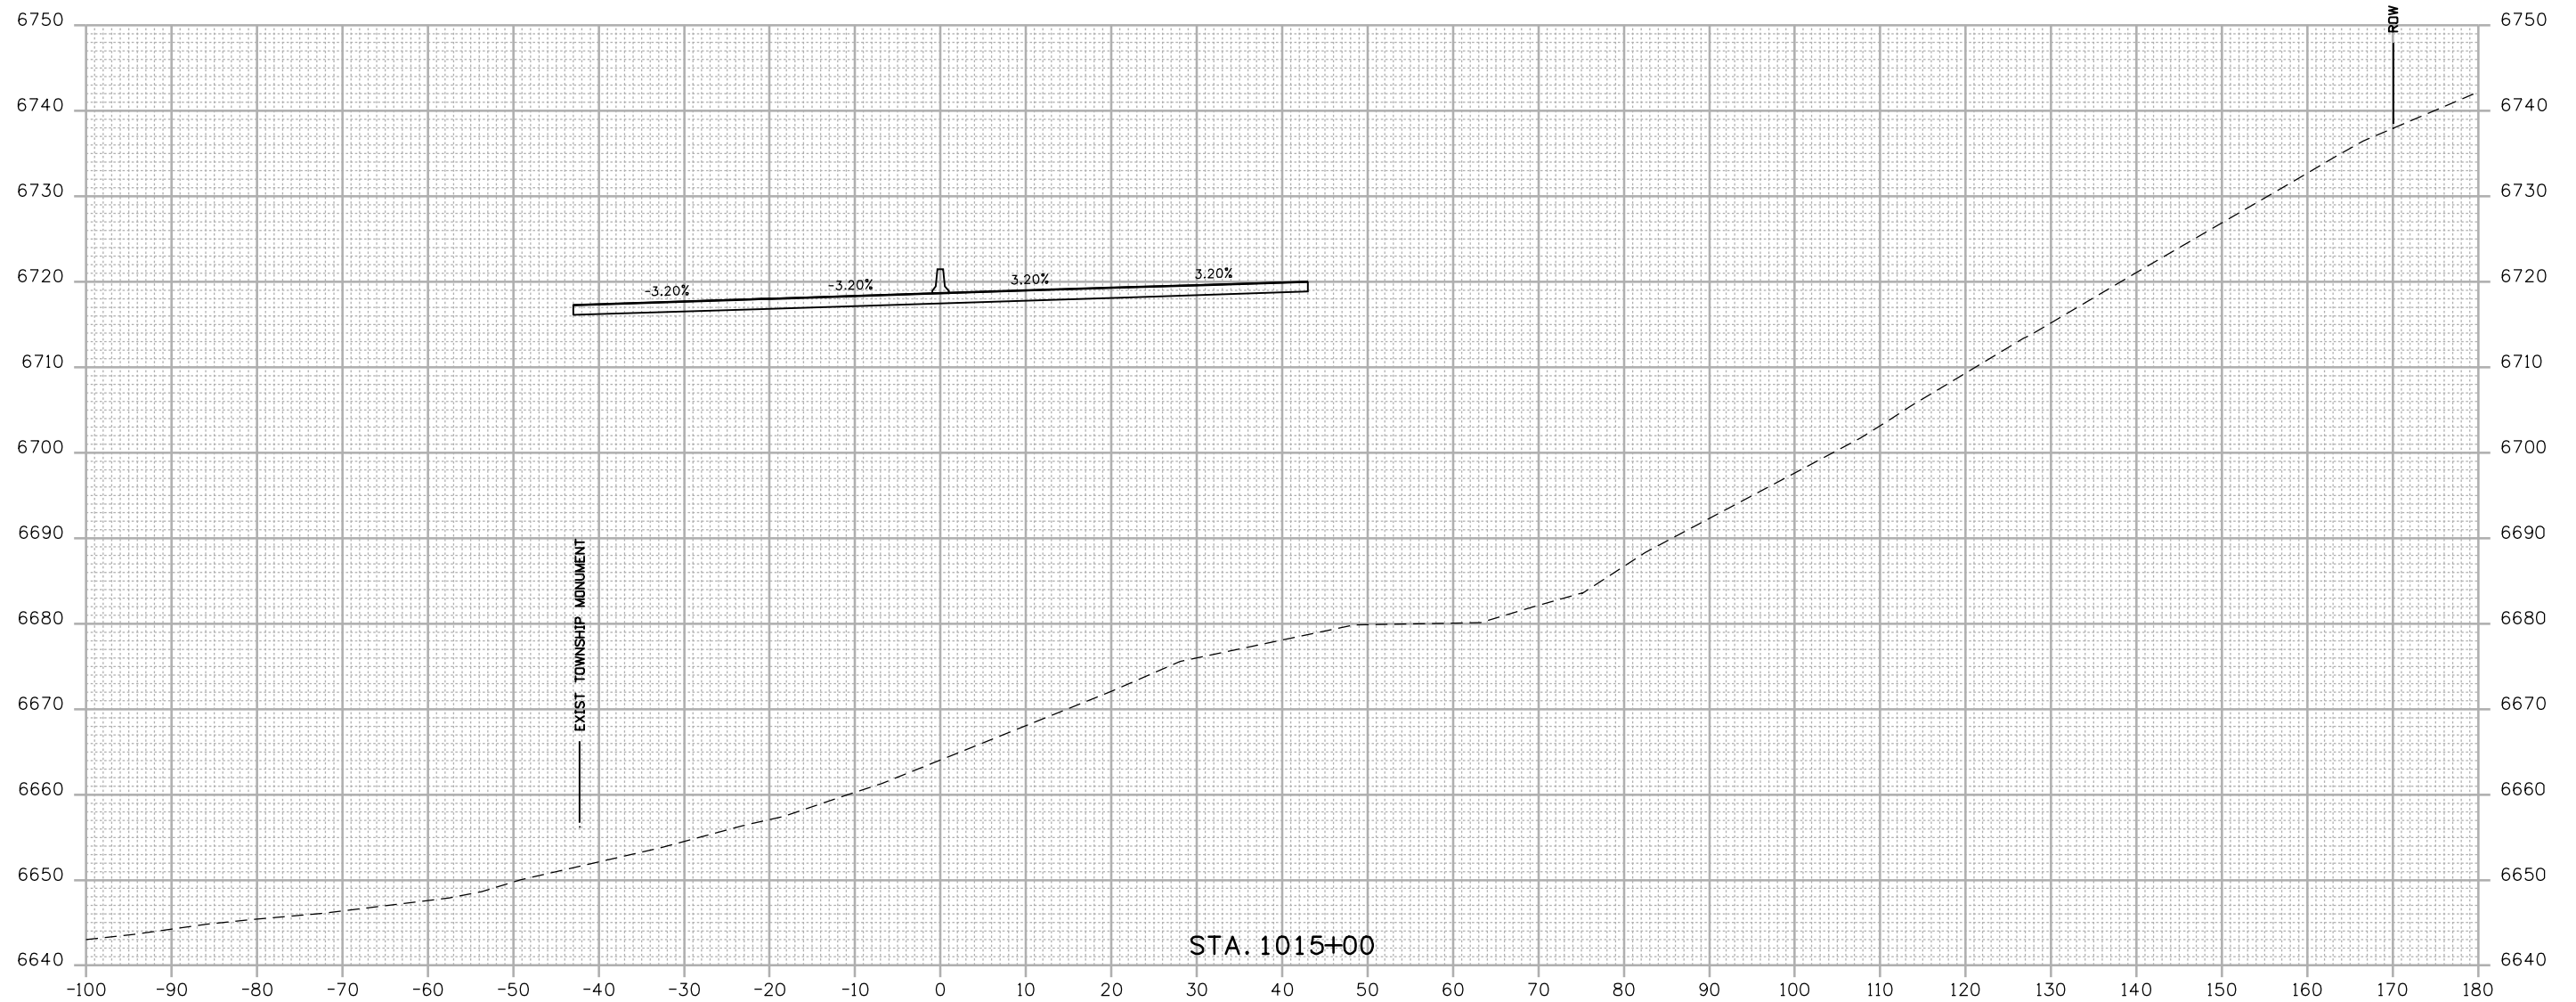

STA. 1015+00

FINAL REFERENCE DESIGN PLANS
JUNE 10, 2019

Print Date: 2/27/2019	
Drawing File Name: 22420DES_Cross Sections02.dgn	
Horiz. Scale: 1:20	Vert. Scale: As Noted
Unit Information	Unit Leader Initials

Sheet Revisions		
Date:	Comments	Init.


Colorado Department of Transportation
 3803 North Main Avenue
 Durango, CO 81301
 Phone: 970-385-1440 FAX: 970-385-8365
Region 5 **DRV**

As Constructed
No Revisions:
Revised:
Void:

US 550 CROSS SECTIONS			
Designer:	SDB	Structure	
Detailer:	LMR	Numbers	
Sheet Subset:	XSEC	Subset Sheets:	103 of 159

Project No./Code
NHPP 5501-029
22420
Sheet Number 303

R:\2018 Projects\18-018.01 US 550 S Connection D-B - CDDT R-5\22420\Drawings\Cross Sections\22420DES_Cross Sections02.dgn
 2/27/2019 4:55:37 PM P:\2018 Projects\18-018.01 US 550 S Connection D-B - CDDT R-5\22420\Drawings\Cross Sections\22420DES_Cross Sections02.dgn
 CDDT-DefaultPrinter_V8.plt;cg CDDT-Print.tbl

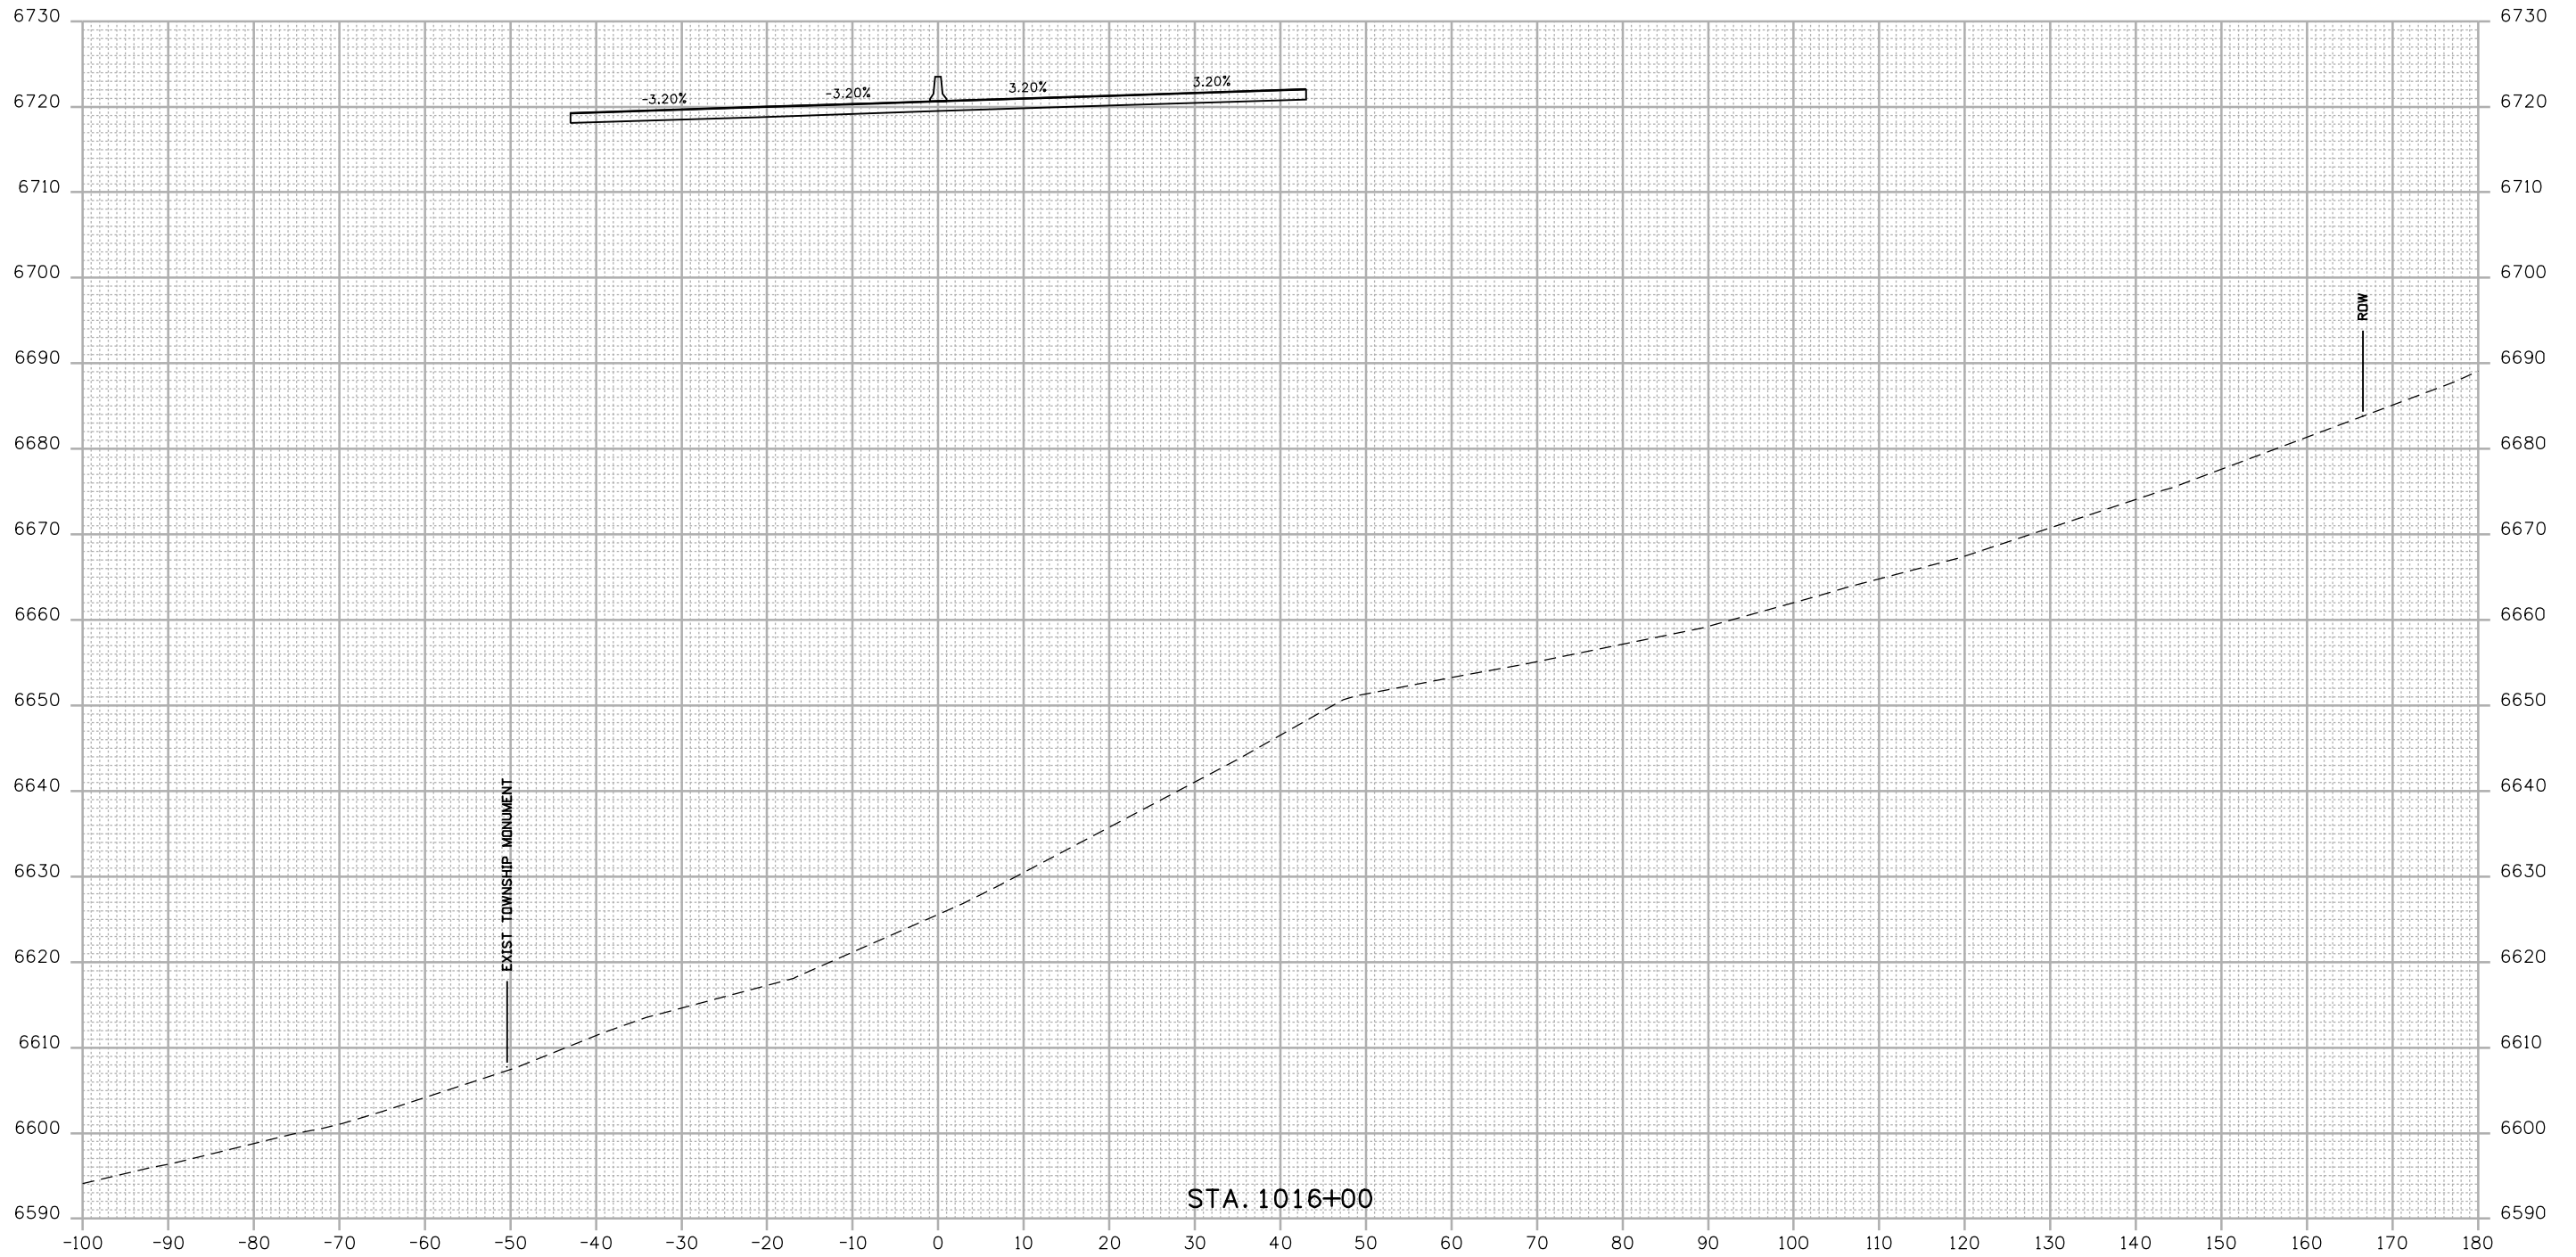

STA. 1016+00

FINAL REFERENCE DESIGN PLANS
JUNE 10, 2019

Print Date: 2/27/2019	
Drawing File Name: 22420DES_Cross Sections02.dgn	
Horiz. Scale: 1:20	Vert. Scale: As Noted
Unit Information	Unit Leader Initials

Sheet Revisions		
Date:	Comments	Init.

Colorado Department of Transportation


 3803 North Main Avenue
 Durango, CO 81301
 Phone: 970-385-1440 FAX: 970-385-8365
Region 5 **DRV**

As Constructed
No Revisions:
Revised:
Void:

US 550 CROSS SECTIONS			
Designer:	SDB	Structure	
Detailer:	LMR	Numbers	
Sheet Subset:	XSEC	Subset Sheets:	104 of 159

Project No./Code
NHPP 5501-029
22420
Sheet Number 304

R:\2018 Projects\18-018.01 US 550 S Connection D-B - CDDT R-5\22420\Design\Drawings\Cross Sections\22420DES_Cross Sections02.dgn
 2/27/2019 4:55:43 PM P:\2018 Projects\18-018.01 US 550 S Connection D-B - CDDT R-5\22420\Design\Drawings\Cross Sections\22420DES_Cross Sections02.dgn
 CDDT-DefaultPrinter_V8.plt;cig CDDT-Print.tbl

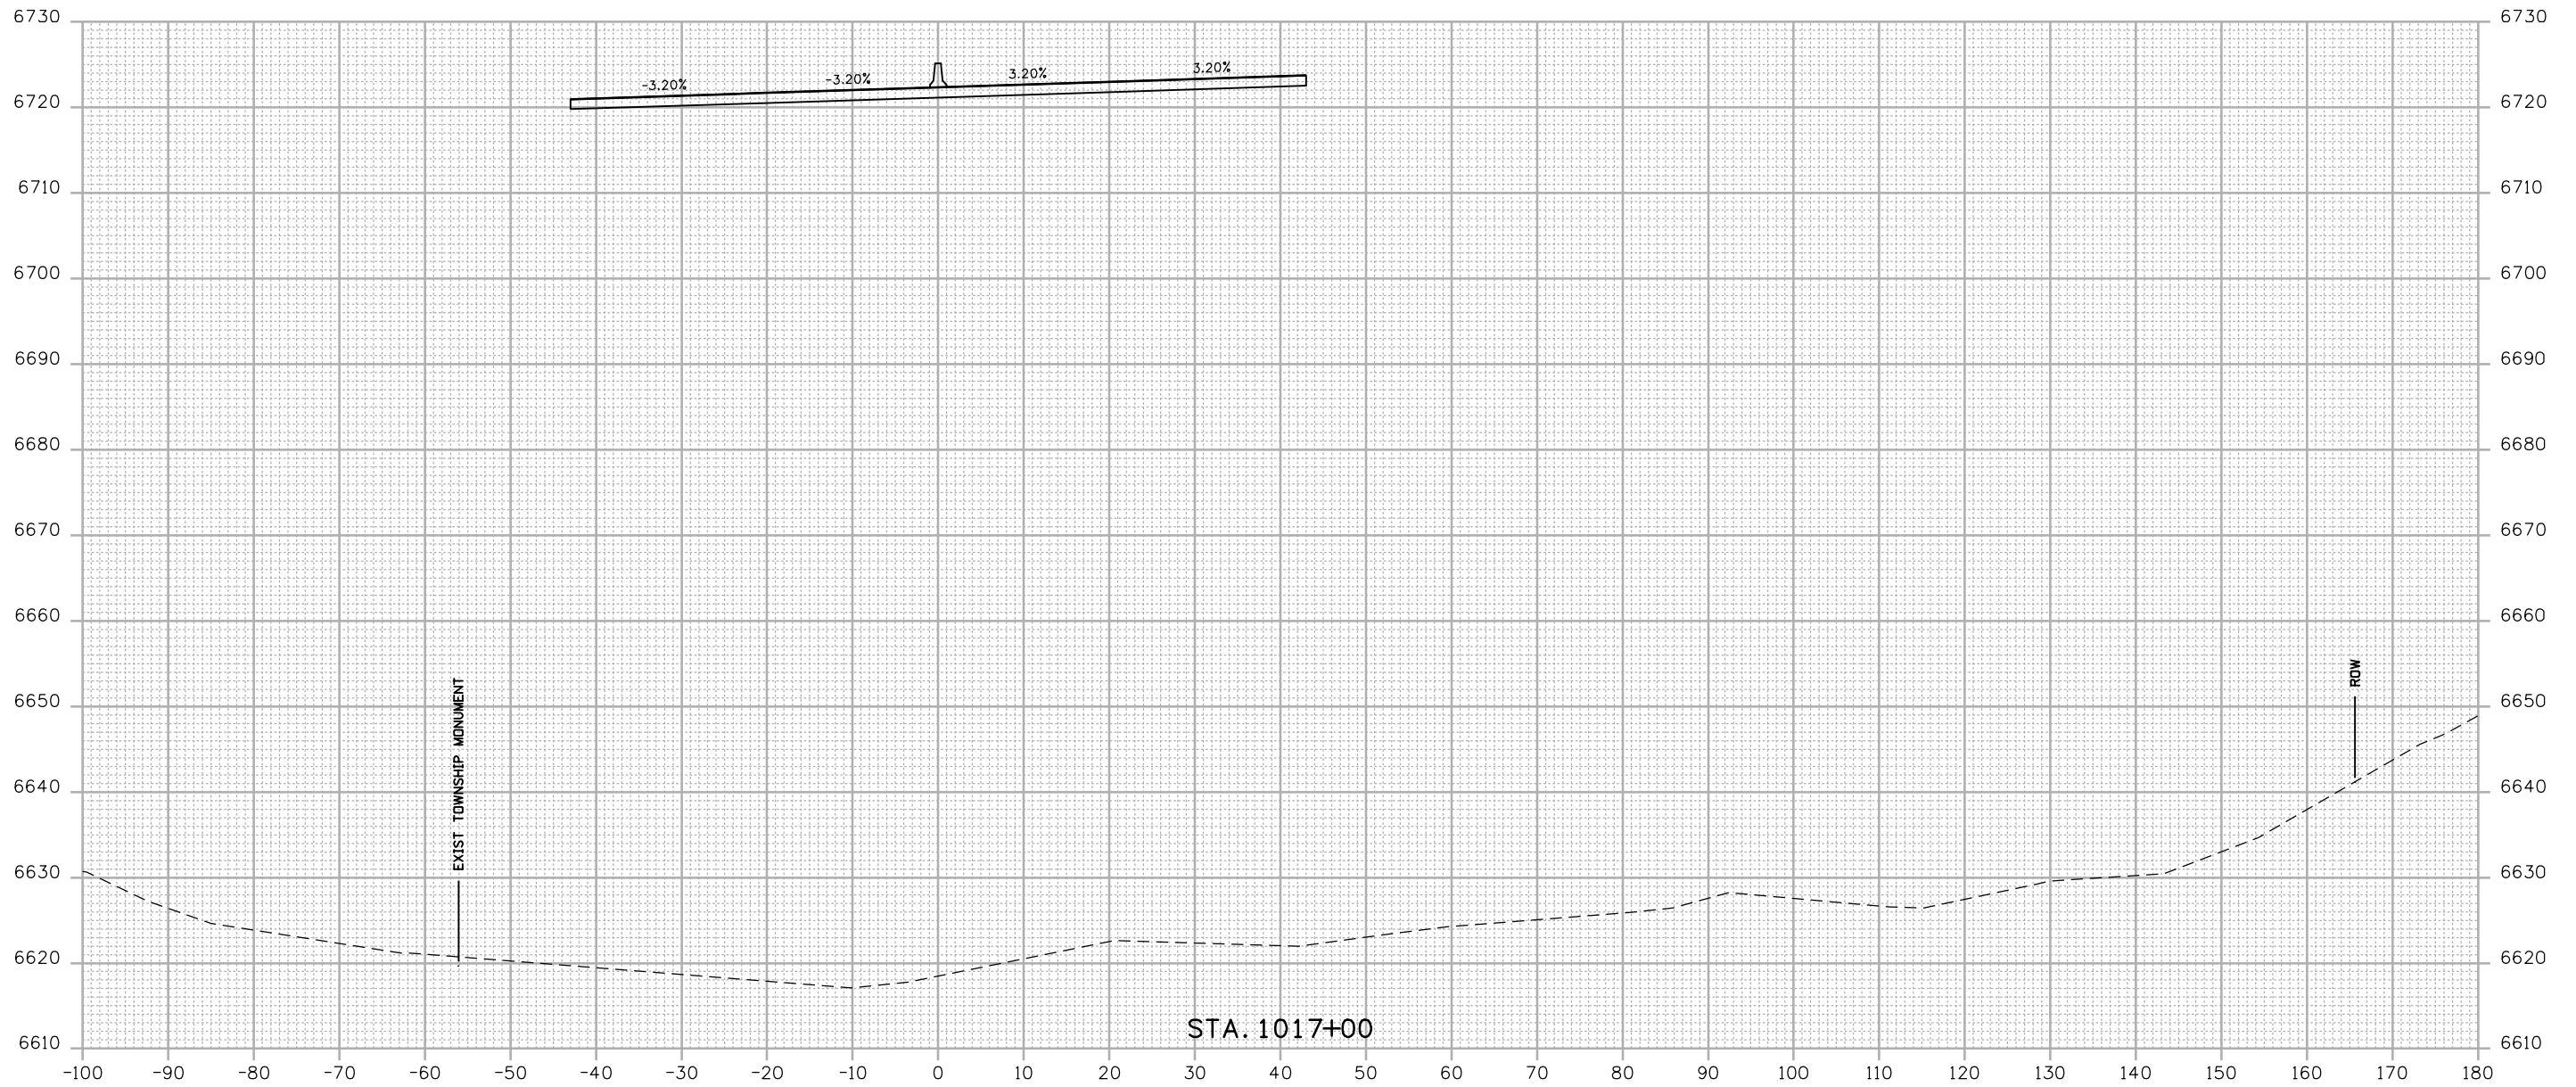


FINAL REFERENCE DESIGN PLANS
 JUNE 10, 2019

Print Date: 2/27/2019 Drawing File Name: 22420DES_Cross Sections02.dgn Horiz. Scale: 1:20 Vert. Scale: As Noted Unit Information Unit Leader Initials	<div style="font-size: 2em; font-weight: bold;">0000</div>	<table border="1" style="width: 100%; border-collapse: collapse;"> <thead> <tr> <th colspan="3">Sheet Revisions</th> </tr> <tr> <th style="width: 15%;">Date:</th> <th style="width: 60%;">Comments</th> <th style="width: 25%;">Init.</th> </tr> </thead> <tbody> <tr><td> </td><td> </td><td> </td></tr> <tr><td> </td><td> </td><td> </td></tr> <tr><td> </td><td> </td><td> </td></tr> </tbody> </table>	Sheet Revisions			Date:	Comments	Init.										Colorado Department of Transportation 3803 North Main Avenue Durango, CO 81301 Phone: 970-385-1440 FAX: 970-385-8365 Region 5 DRV	<table border="1" style="width: 100%; border-collapse: collapse;"> <thead> <tr> <th colspan="2">As Constructed</th> </tr> </thead> <tbody> <tr> <td>No Revisions:</td> <td> </td> </tr> <tr> <td>Revised:</td> <td> </td> </tr> <tr> <td>Void:</td> <td> </td> </tr> </tbody> </table>	As Constructed		No Revisions:		Revised:		Void:		US 550 CROSS SECTIONS <table border="1" style="width: 100%; border-collapse: collapse;"> <tr> <td style="width: 20%;">Designer:</td> <td style="width: 10%;">SDB</td> <td style="width: 10%;">Structure</td> <td style="width: 10%;"> </td> </tr> <tr> <td>Detailer:</td> <td>LMR</td> <td>Numbers</td> <td> </td> </tr> <tr> <td>Sheet Subset:</td> <td>XSEC</td> <td>Subset Sheets:</td> <td>105 of 159</td> </tr> </table>	Designer:	SDB	Structure		Detailer:	LMR	Numbers		Sheet Subset:	XSEC	Subset Sheets:	105 of 159	<table border="1" style="width: 100%; border-collapse: collapse;"> <thead> <tr> <th colspan="2">Project No./Code</th> </tr> </thead> <tbody> <tr> <td style="width: 50%;">NHPP 5501-029</td> <td style="width: 50%;"> </td> </tr> <tr> <td>22420</td> <td> </td> </tr> <tr> <td>Sheet Number</td> <td style="text-align: right;">305</td> </tr> </tbody> </table>	Project No./Code		NHPP 5501-029		22420		Sheet Number	305
Sheet Revisions	
Date:	Comments	Init.	
As Constructed	
No Revisions:	
Revised:	
Void:	
Designer:	SDB	Structure	
Detailer:	LMR	Numbers	
Sheet Subset:	XSEC	Subset Sheets:	105 of 159	
Project No./Code	
NHPP 5501-029	
22420	
Sheet Number	305	



R:\Work\4155\50 PM P\2018 Projects\18-018.01 US 550 S Connection D-B - CDDT R-5\22420\Design\Drawings\Cross Sections\22420DES_Cross Sections02.dgn
 2/27/2019 CDDT-DefaultPrinter_V8.plt.ctb CDDT-Per Table.tbl

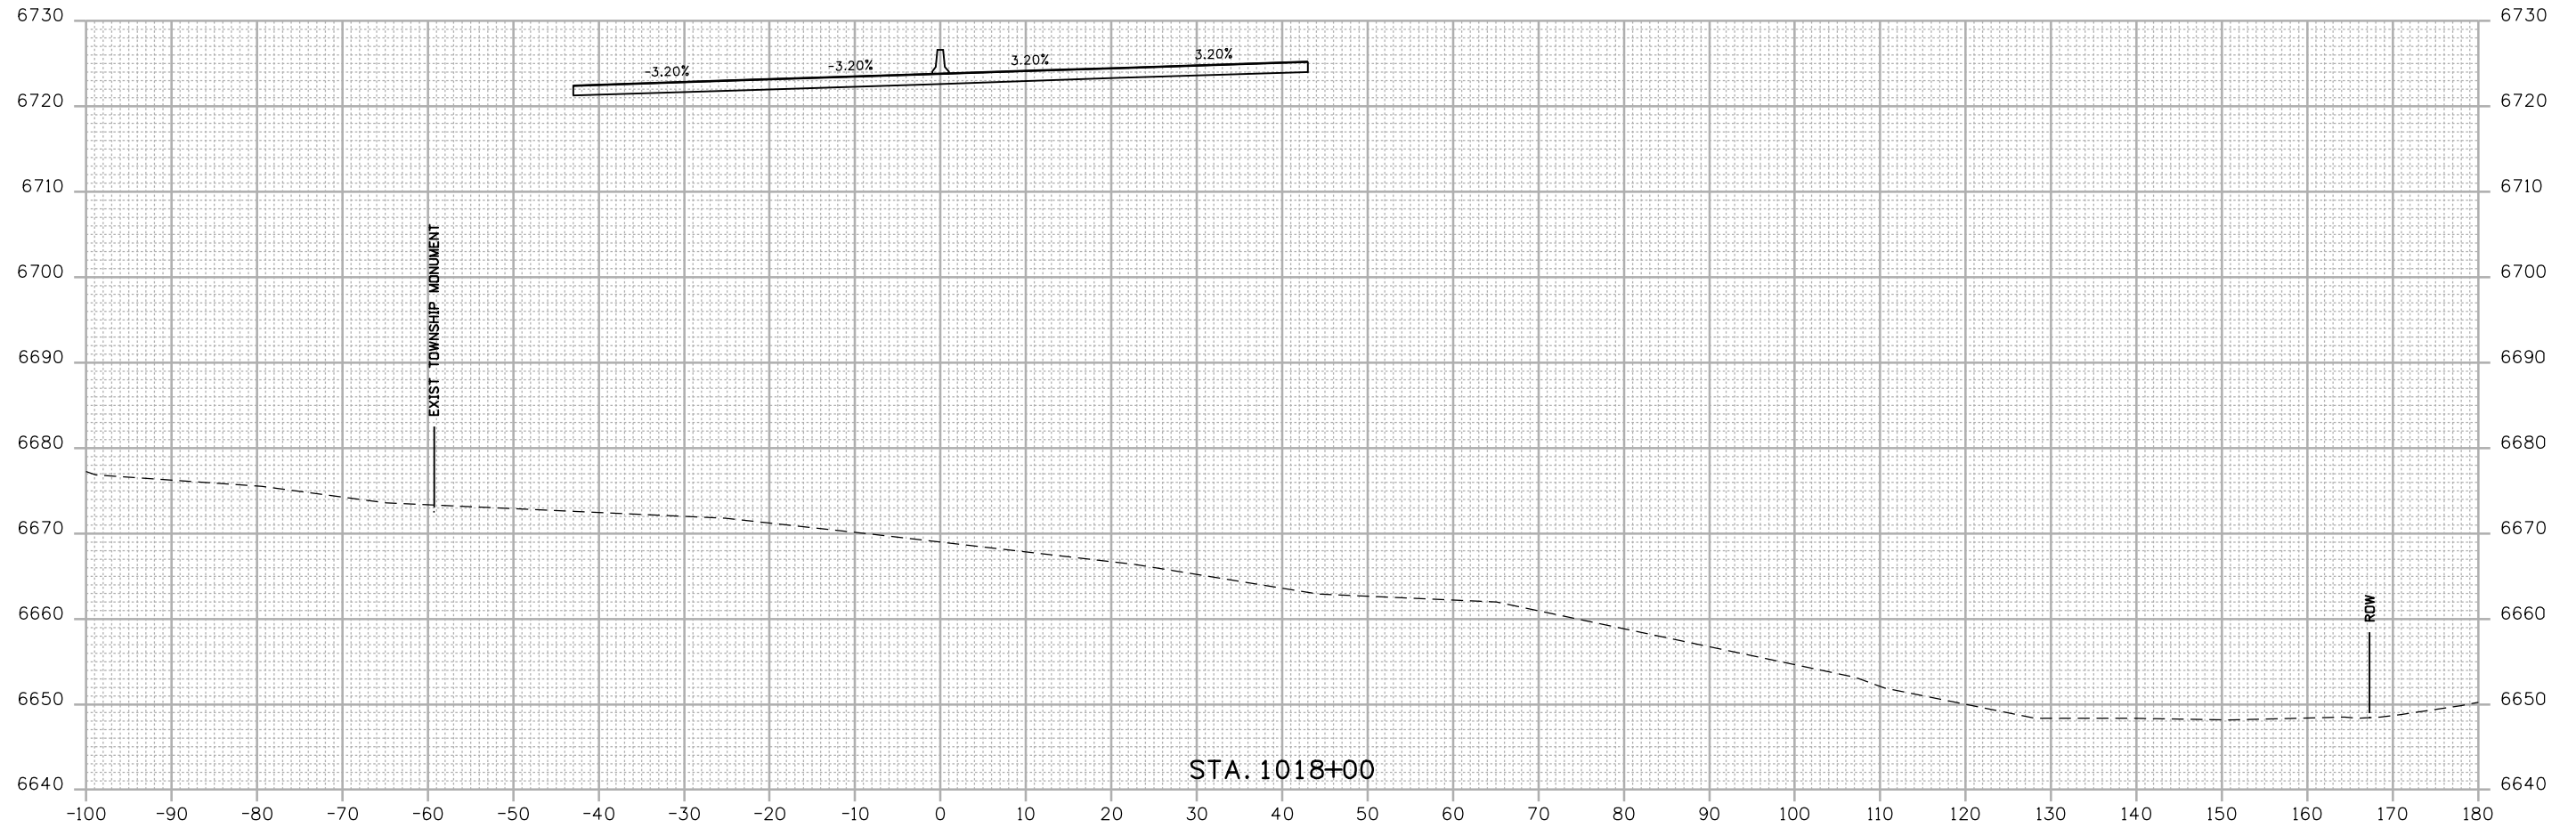

FINAL REFERENCE DESIGN PLANS
 JUNE 10, 2019

Print Date: 2/27/2019	
Drawing File Name: 22420DES_Cross Sections02.dgn	
Horiz. Scale: 1:20	Vert. Scale: As Noted
Unit Information	Unit Leader Initials

Sheet Revisions		
Date:	Comments	Init.

Colorado Department of Transportation



 3803 North Main Avenue
 Durango, CO 81301
 Phone: 970-385-1440 FAX: 970-385-8365
Region 5 **DRV**

As Constructed
No Revisions:
Revised:
Void:

US 550 CROSS SECTIONS			
Designer:	SDB	Structure	
Detailer:	LMR	Numbers	
Sheet Subset:	XSEC	Subset Sheets:	106 of 159

Project No./Code
NHPP 5501-029
22420
Sheet Number 306

R:\2018 Projects\18-01B.01 US 550 S Connection D-B - CDDT R-5\22420\Drawings\Cross Sections\22420DES_Cross Sections02.dgn
 2/27/2019 4:55:56 PM P:\2018 Projects\18-01B.01 US 550 S Connection D-B - CDDT R-5\22420\Drawings\Cross Sections\22420DES_Cross Sections02.dgn
 CDDT-DefaultPrinter_V8.plt.ctb CDDT-Print.tbl

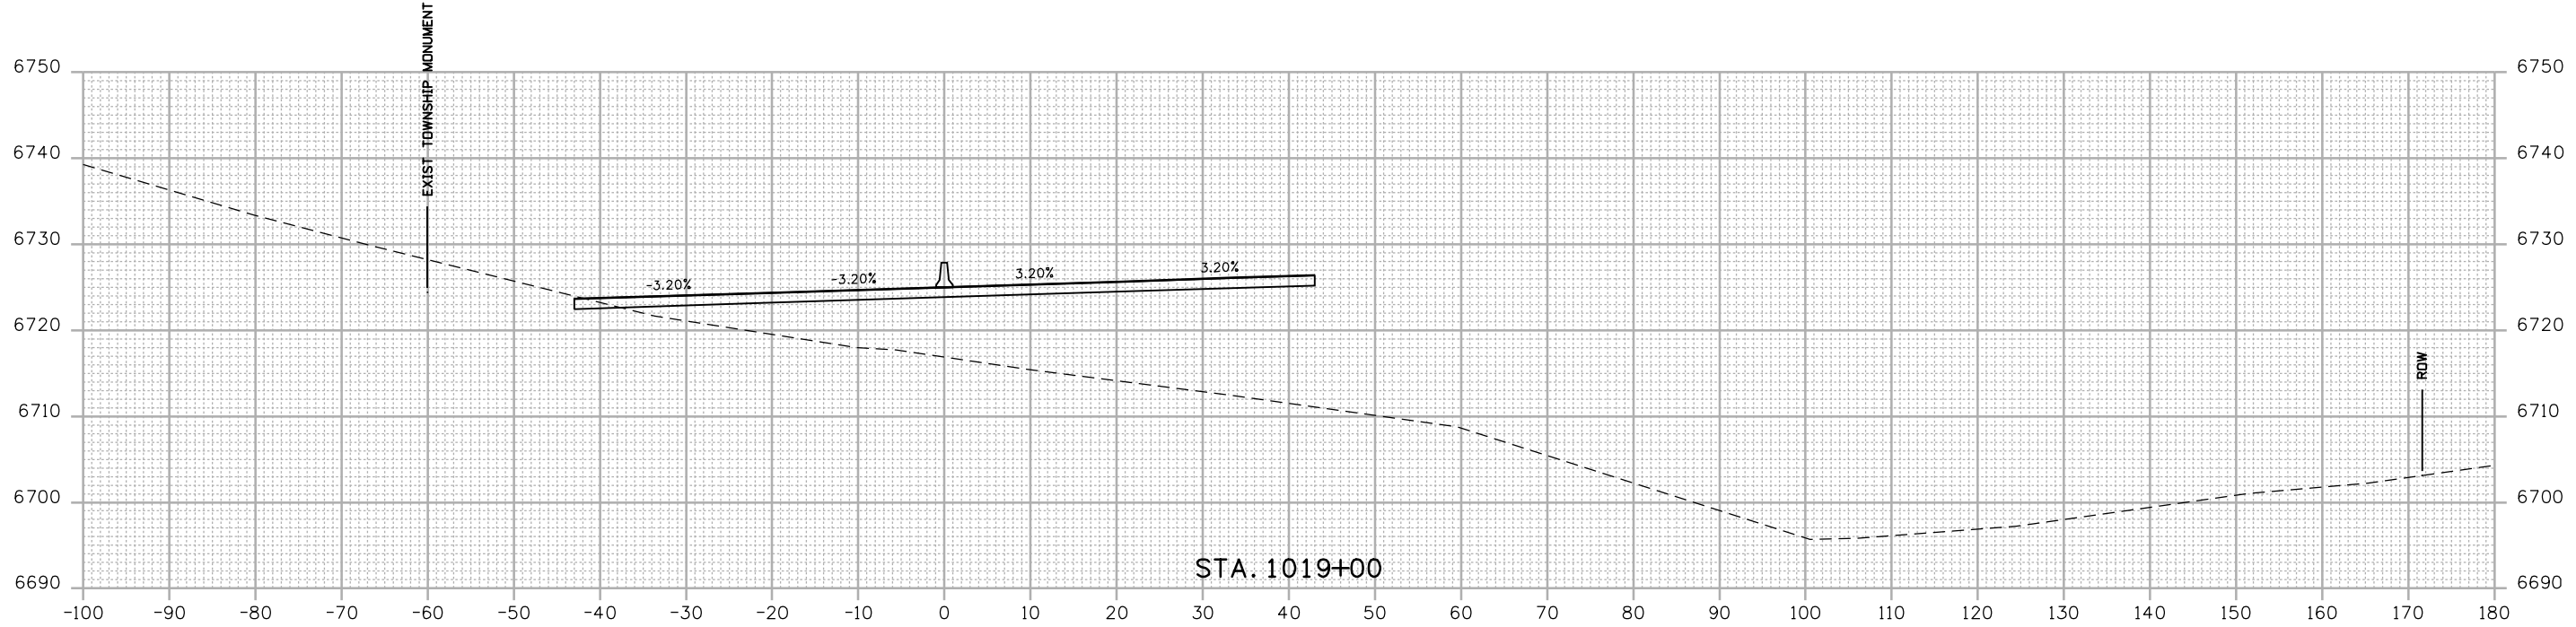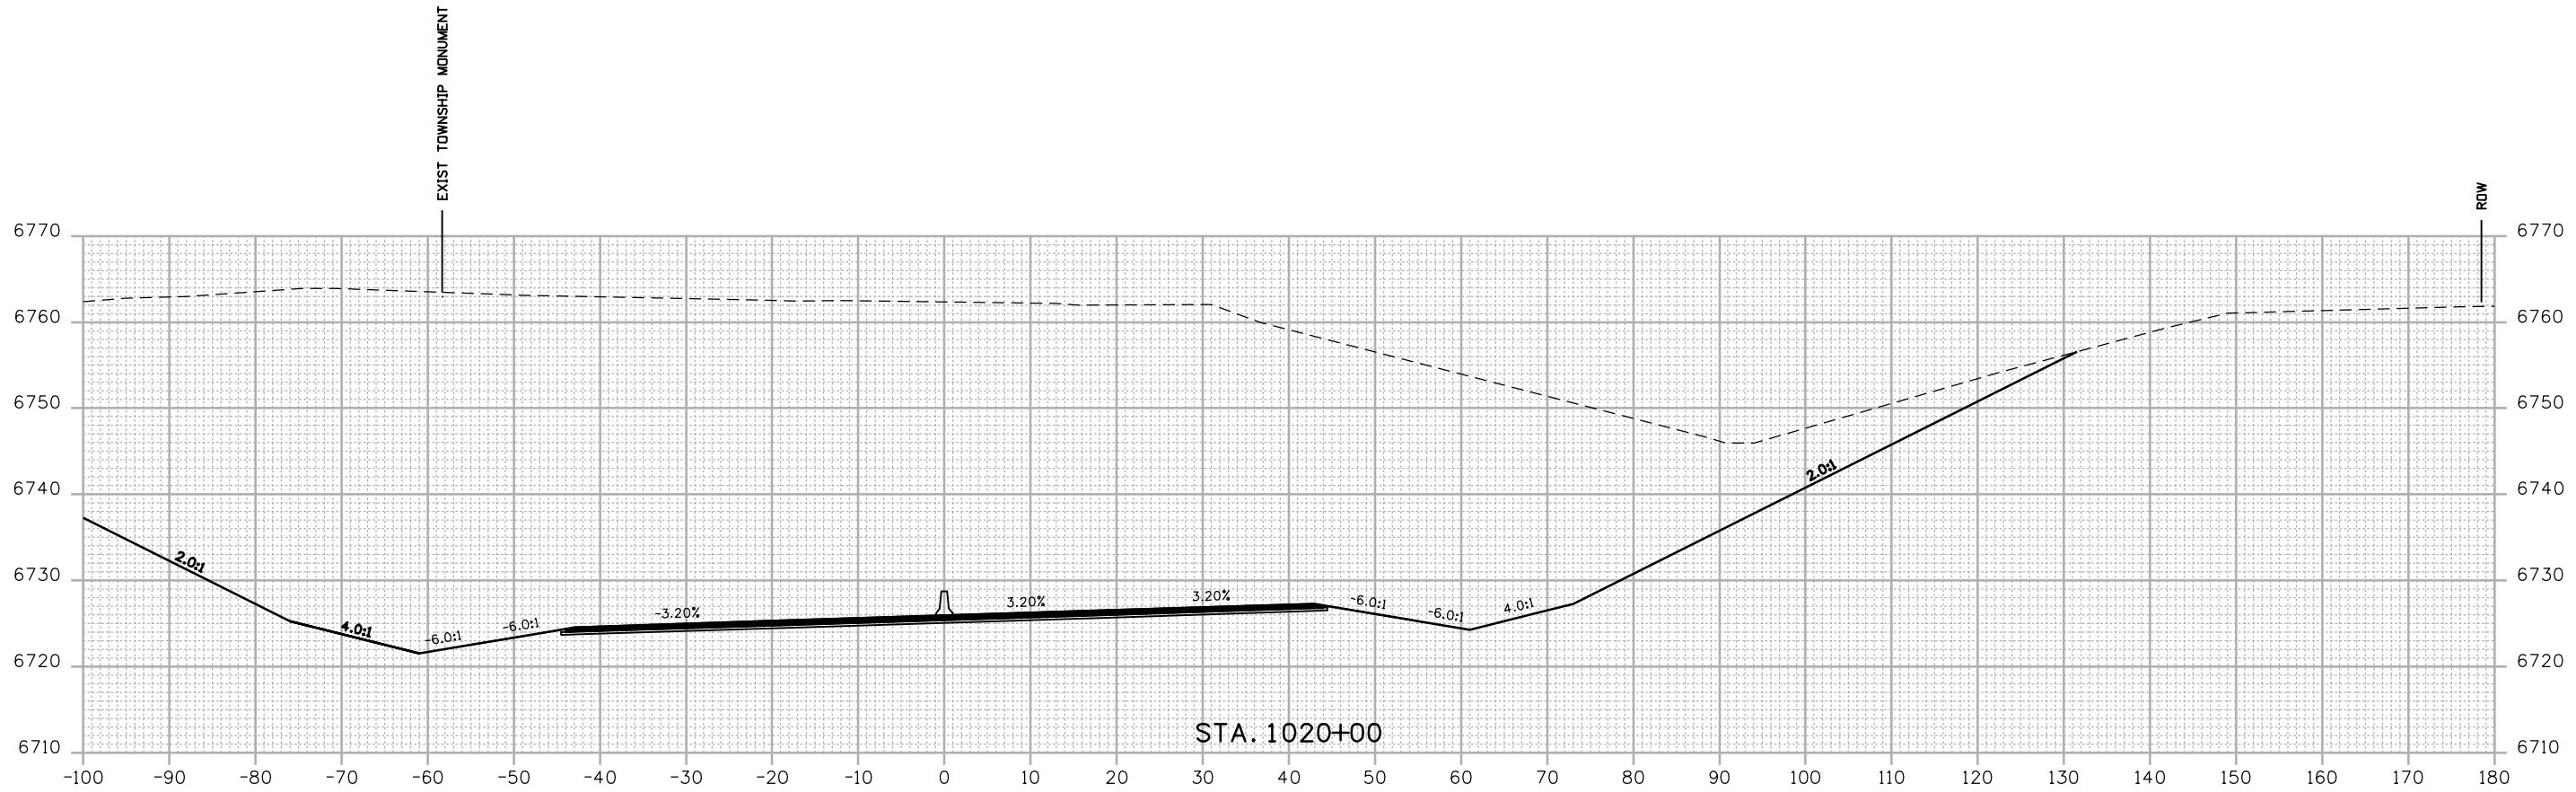

FINAL REFERENCE DESIGN PLANS
 JUNE 10, 2019

Print Date: 2/27/2019	
Drawing File Name: 22420DES_Cross Sections02.dgn	
Horiz. Scale: 1:20	Vert. Scale: As Noted
Unit Information	Unit Leader Initials

Sheet Revisions		
Date:	Comments	Init.

Colorado Department of Transportation



 3803 North Main Avenue
 Durango, CO 81301
 Phone: 970-385-1440 FAX: 970-385-8365
Region 5 **DRV**

As Constructed
No Revisions:
Revised:
Void:

US 550 CROSS SECTIONS			
Designer:	SDB	Structure	
Detailer:	LMR	Numbers	
Sheet Subset:	XSEC	Subset Sheets:	107 of 159

Project No./Code
NHPP 5501-029
22420
Sheet Number 307

R:\work\4156\03 PM P\2018 Projects\18-018\01 US 550 S Connection D-B - CDDT R-5\22420\Design\Drawings\Cross Sections\22420DES_Cross Sections02.dgn
 2/27/2019 CDDT-DefaultPrinter_V8.plt.ctb CDDT-Print.tbl

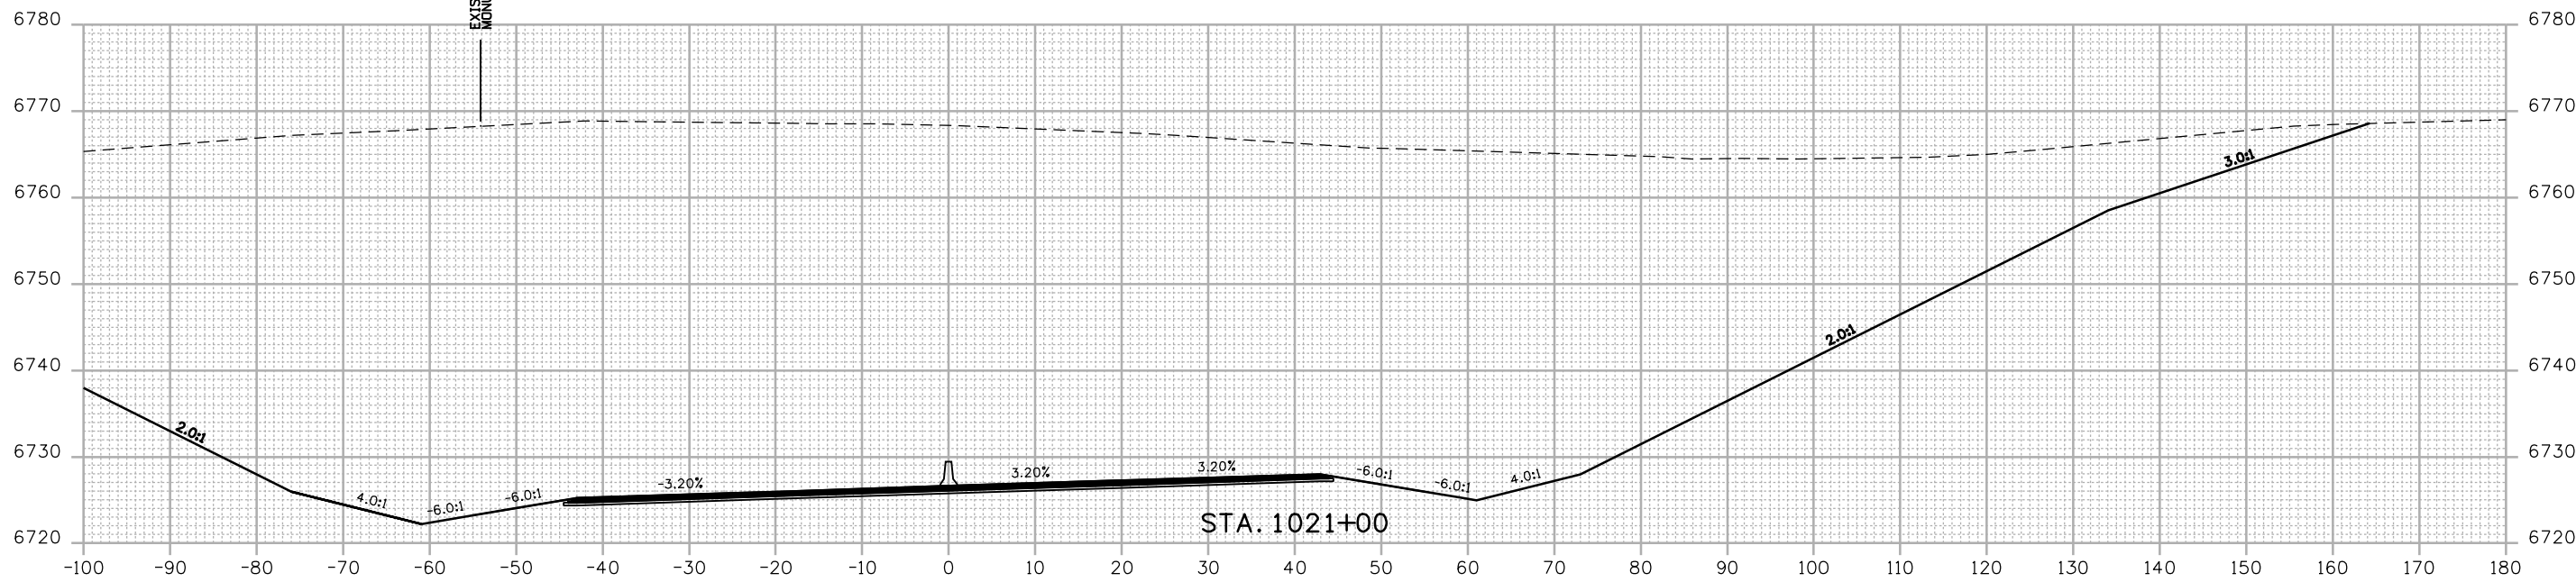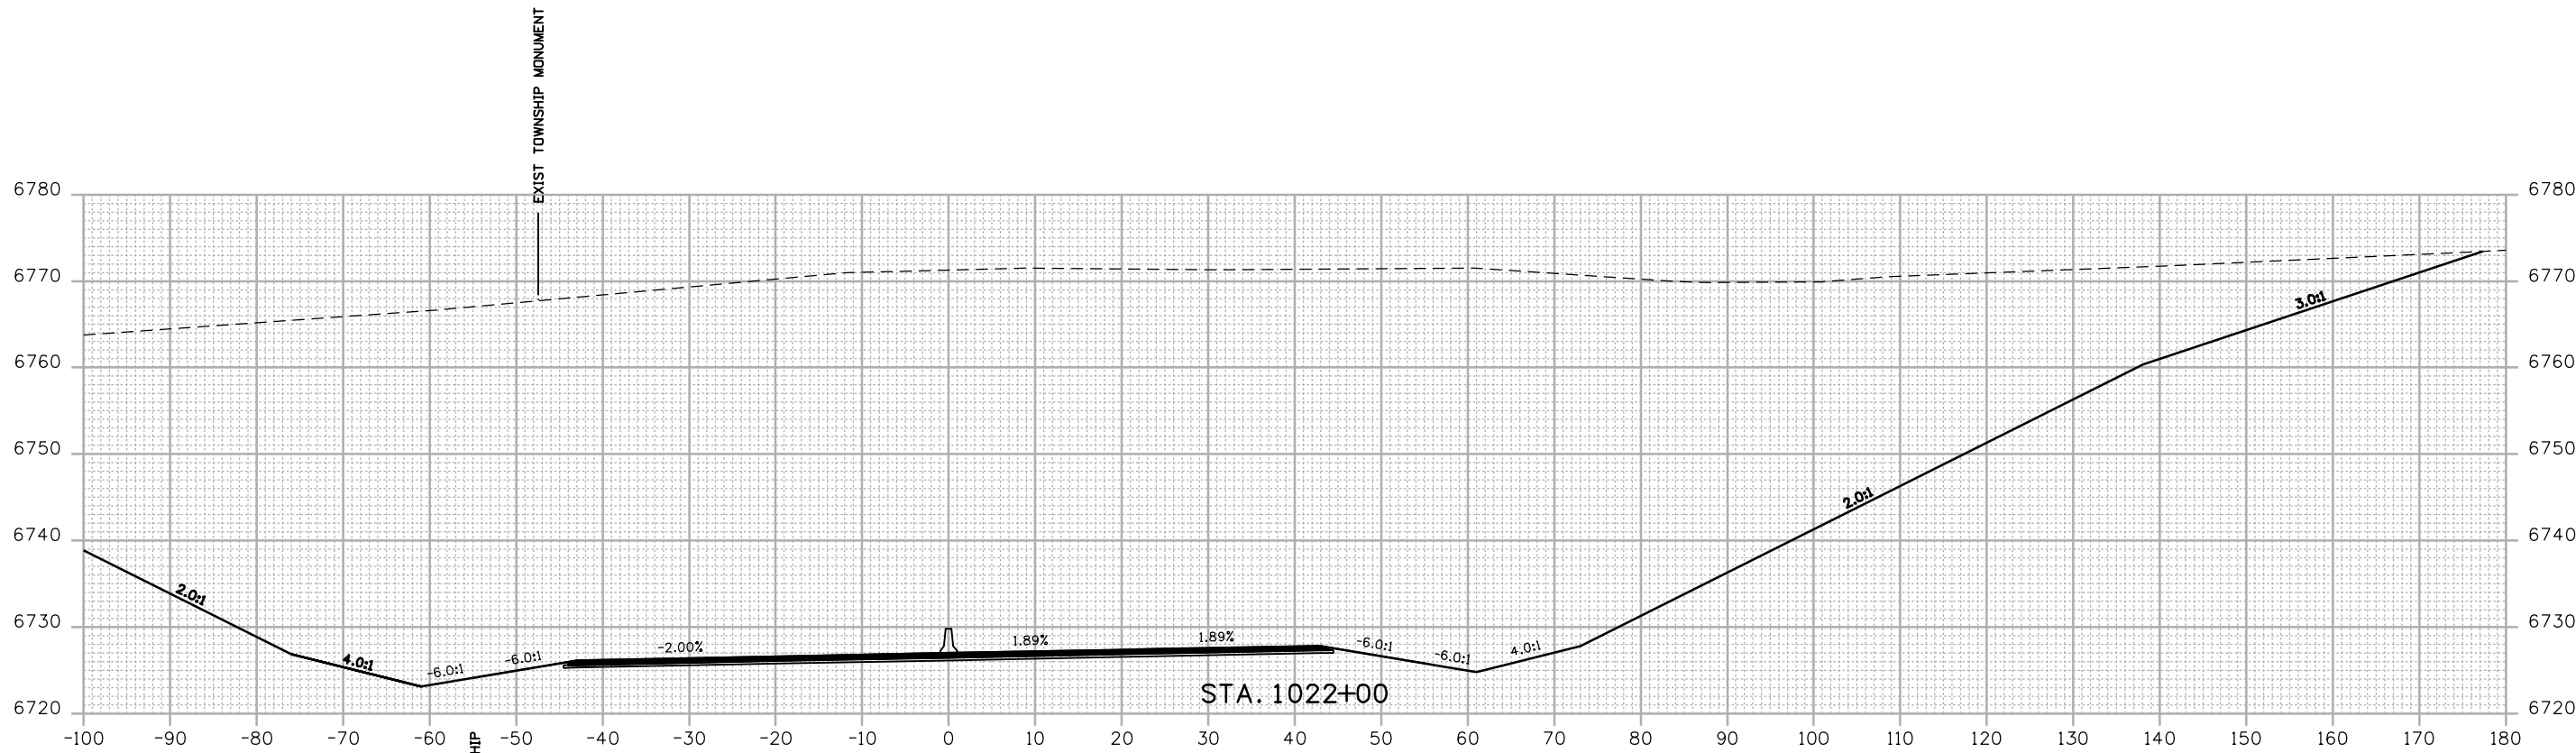

FINAL REFERENCE DESIGN PLANS
JUNE 10, 2019

Print Date: 2/27/2019
 Drawing File Name: 22420DES_Cross Sections02.dgn
 Horiz. Scale: 1:20 Vert. Scale: As Noted
 Unit Information Unit Leader Initials

Sheet Revisions		
Date:	Comments	Init.

Colorado Department of Transportation



 3803 North Main Avenue
 Durango, CO 81301
 Phone: 970-385-1440 FAX: 970-385-8365
Region 5 **DRV**

As Constructed
No Revisions:
Revised:
Void:

US 550 CROSS SECTIONS			
Designer:	SDB	Structure	
Detailer:	LMR	Numbers	
Sheet Subset:	XSEC	Subset Sheets:	108 of 159

Project No./Code
NHPP 5501-029
22420
Sheet Number 308

R:\work\4156\09 PM P\2018 Projects\18-018.01 US 550 S Connection D-B - CDDT R-5\22420\Design\Drawings\Cross Sections\22420DES_Cross Sections02.dgn
 2/27/2019 CDDT-DefaultPrinter_V8.plt.ctb CDDT-Per Table.tbl

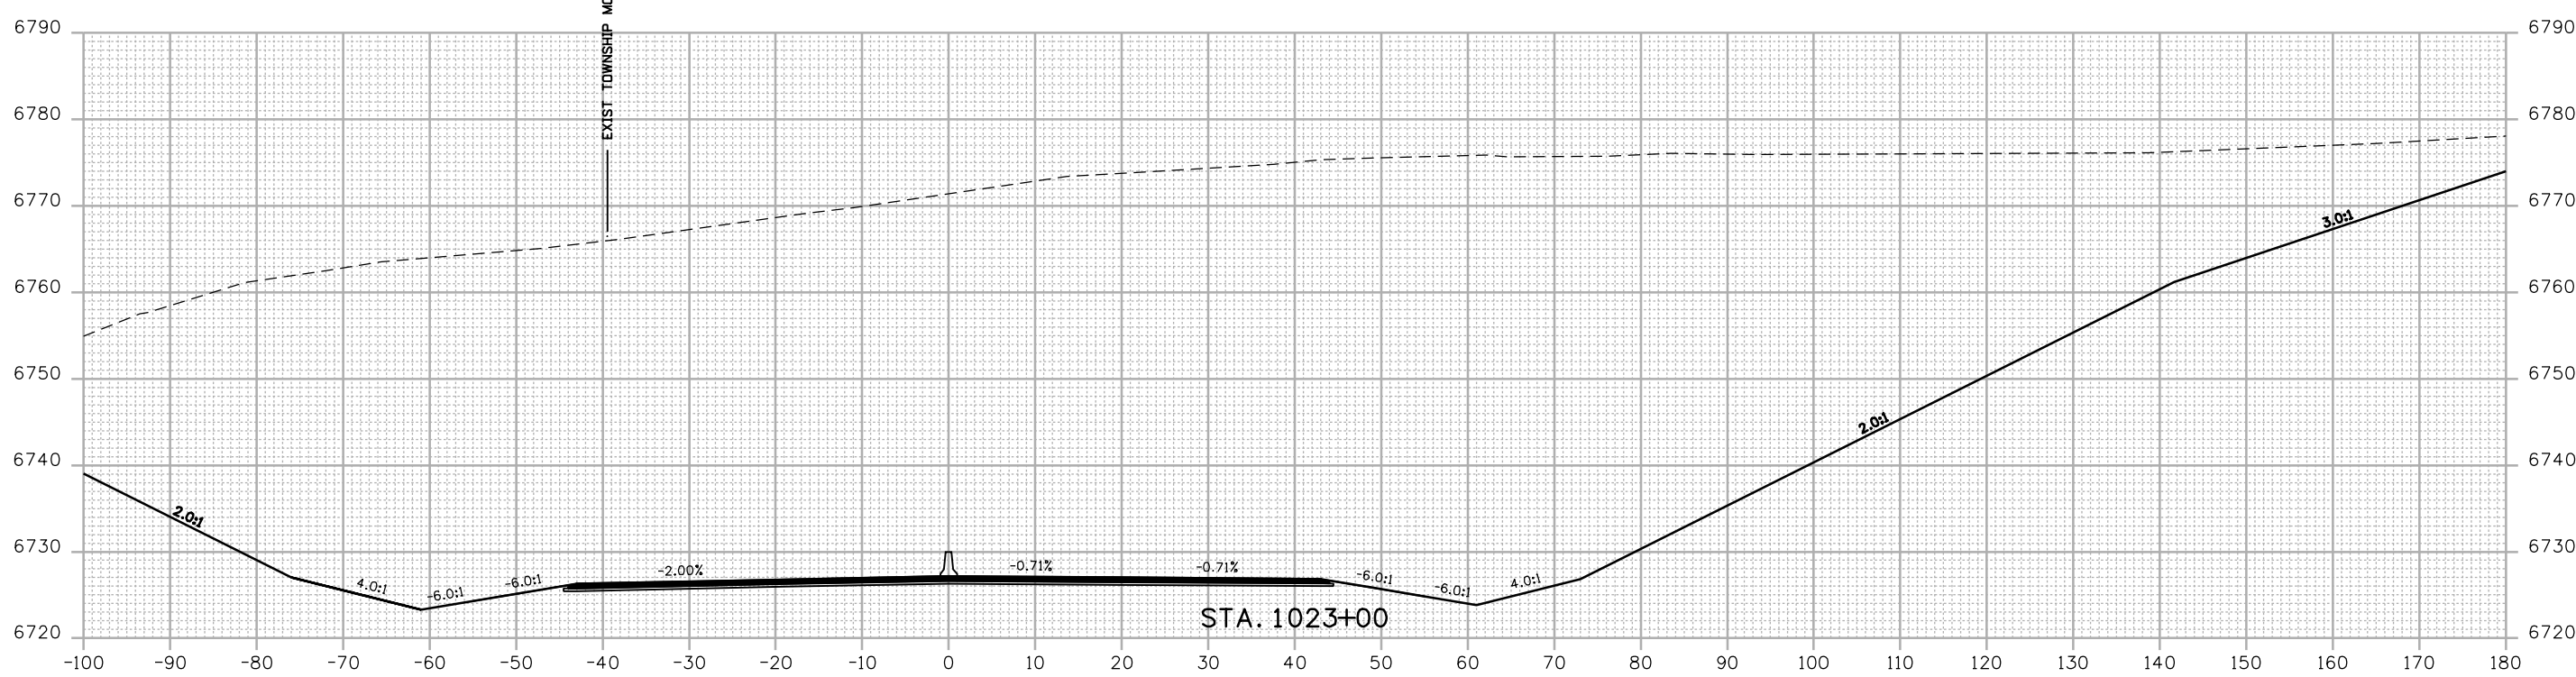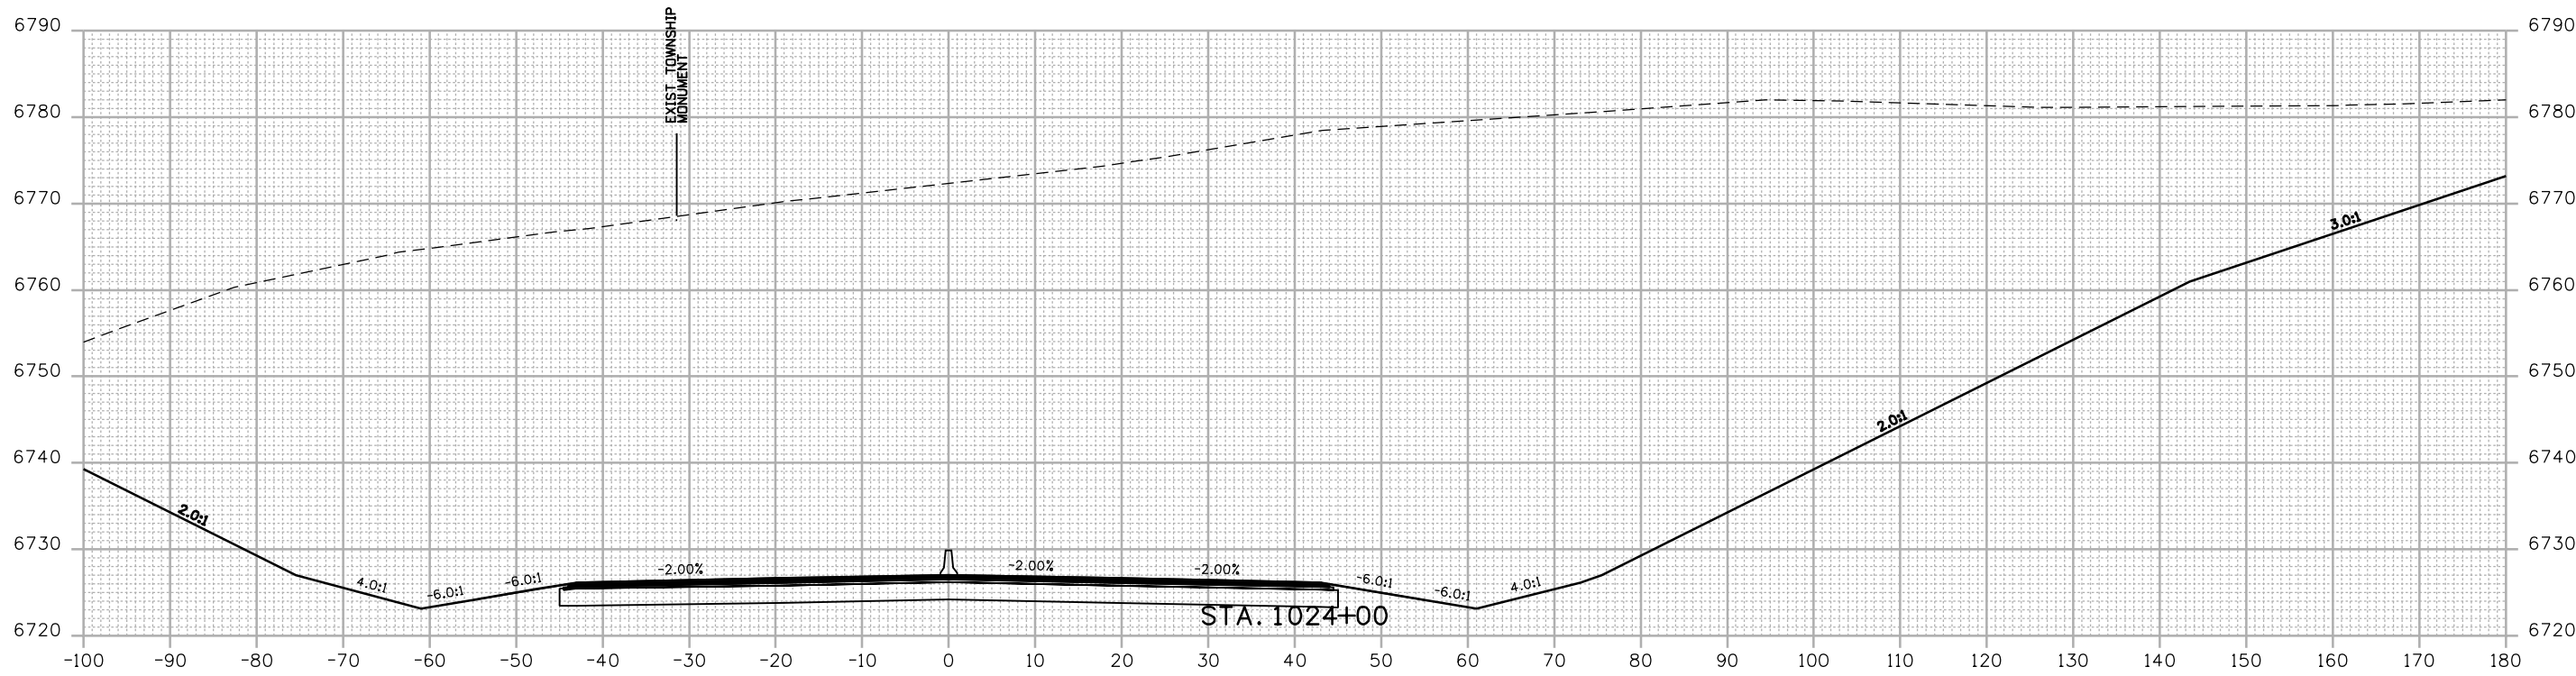

FINAL REFERENCE DESIGN PLANS
 JUNE 10, 2019

Print Date: 2/27/2019	
Drawing File Name: 22420DES_Cross Sections02.dgn	
Horiz. Scale: 1:20	Vert. Scale: As Noted
Unit Information	Unit Leader Initials

Sheet Revisions		
Date:	Comments	Init.

Colorado Department of Transportation


 3803 North Main Avenue
 Durango, CO 81301
 Phone: 970-385-1440 FAX: 970-385-8365
Region 5 **DRV**

As Constructed	
No Revisions:	
Revised:	
Void:	

US 550 CROSS SECTIONS			
Designer:	SDB	Structure	
Detailer:	LMR	Numbers	
Sheet Subset:	XSEC	Subset Sheets:	109 of 159

Project No./Code	
NHPP 5501-029	
22420	
Sheet Number	309

R:\Users\4156115 PM P\2018 Projects\18-018.01 US 550 S Connection D-B - CDDT R-5\22420\Design Drawings\Cross Sections\22420DES_Cross Sections02.dgn
 2/27/2019 CDDT-DefaultPrinter_V8.plt.ctb CDDT-Print.tbl

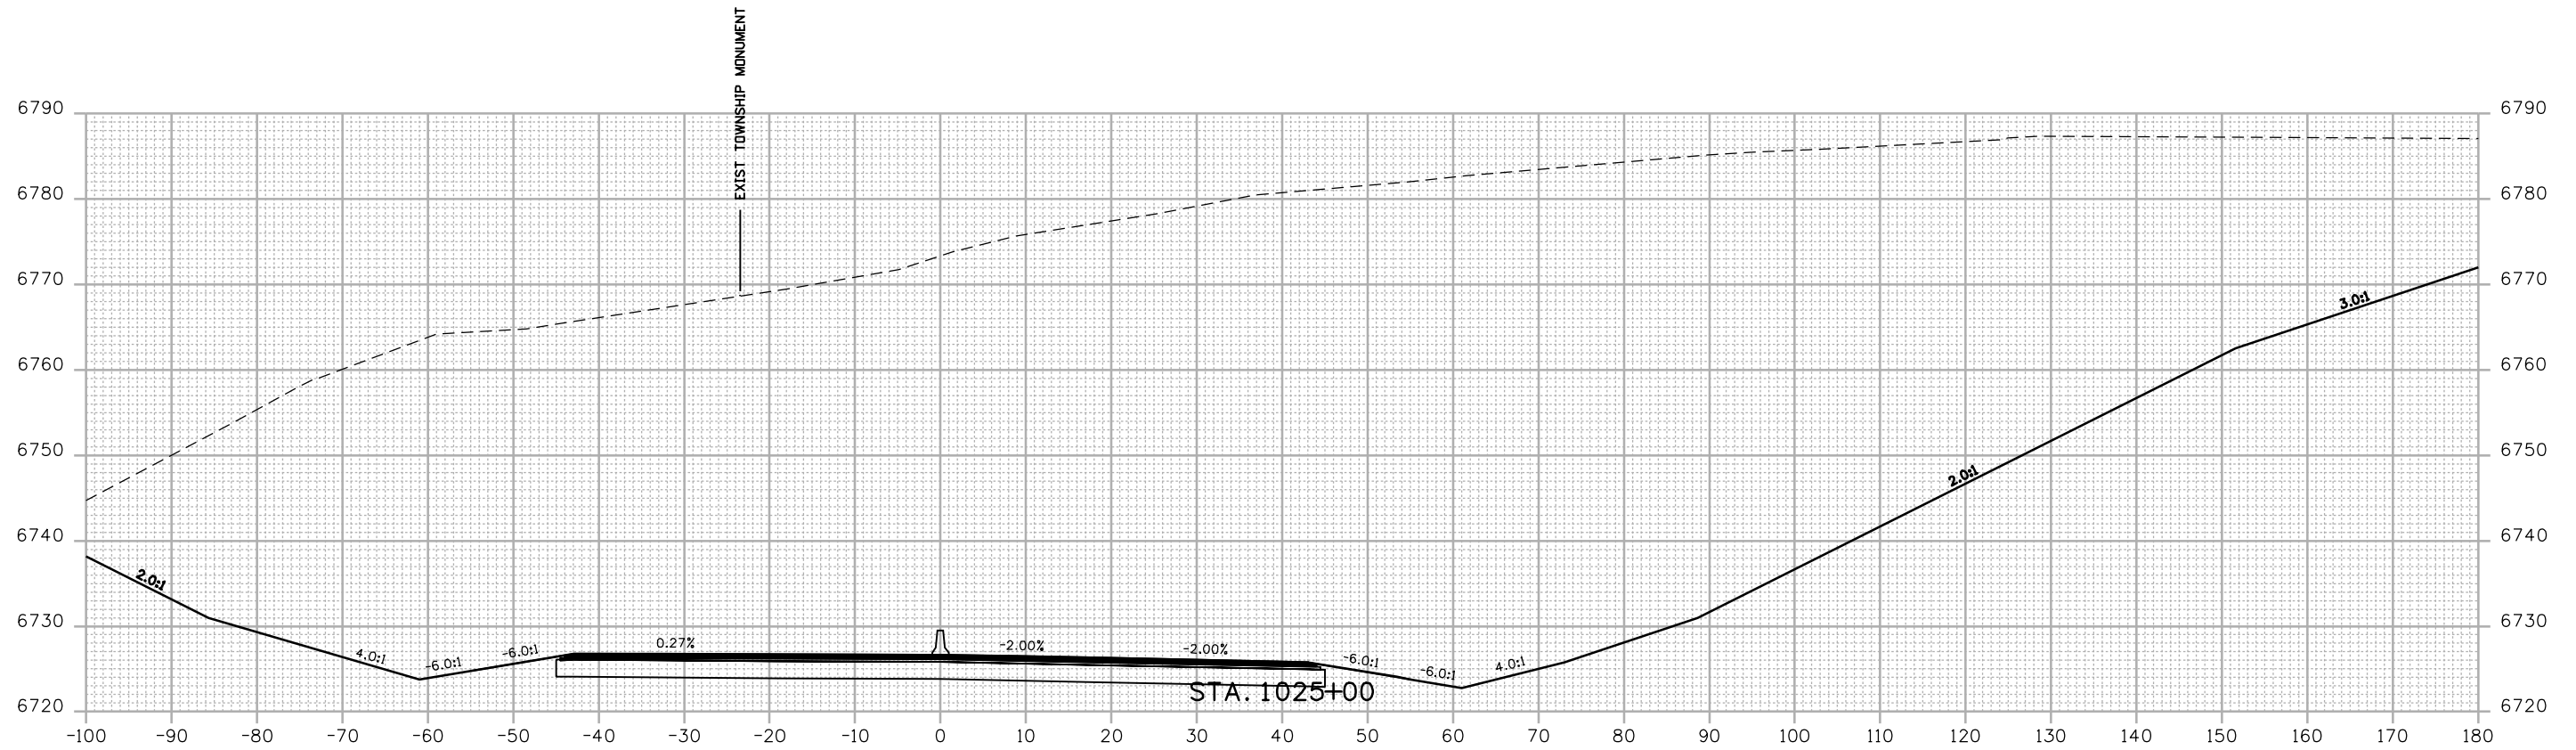

FINAL REFERENCE DESIGN PLANS
JUNE 10, 2019

Print Date: 2/27/2019	
Drawing File Name: 22420DES_Cross Sections02.dgn	
Horiz. Scale: 1:20	Vert. Scale: As Noted
Unit Information	Unit Leader Initials

Sheet Revisions		
Date:	Comments	Init.


Colorado Department of Transportation
 3803 North Main Avenue
 Durango, CO 81301
 Phone: 970-385-1440 FAX: 970-385-8365
Region 5 **DRV**

As Constructed
No Revisions:
Revised:
Void:

US 550 CROSS SECTIONS			
Designer:	SDB	Structure	
Detailer:	LMR	Numbers	
Sheet Subset:	XSEC	Subset Sheets:	110 of 159

Project No./Code
NHPP 5501-029
22420
Sheet Number 310

P:\2018 Projects\18-018.01 US 550 S Connection D-B - CDDT R-5\22420\Design\Drawings\Cross Sections\22420DES_Cross Sections02.dgn
 2/27/2019 4:56:21 PM CDDT-DefaultPrinter_V8.plt.ctb CDDT-Print.tbl

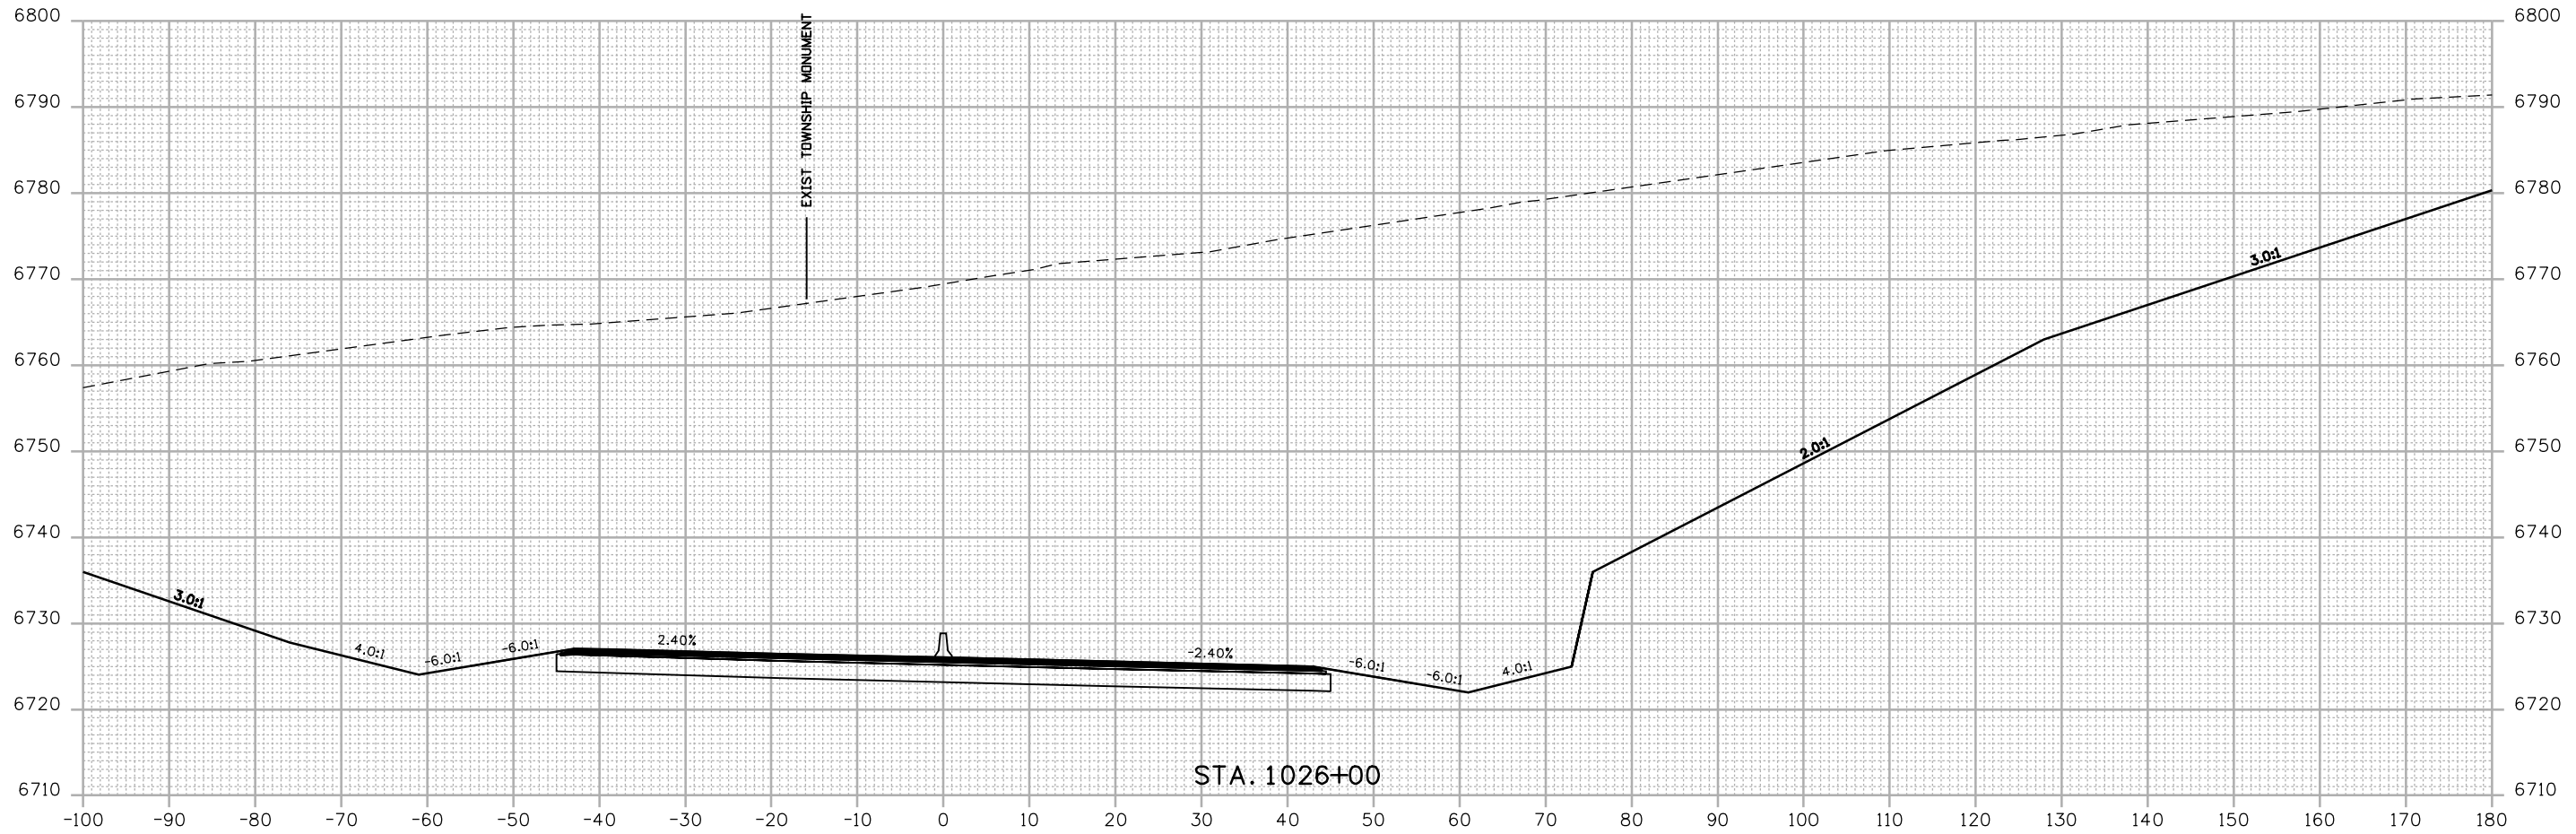

FINAL REFERENCE DESIGN PLANS
JUNE 10, 2019

Print Date: 2/27/2019	
Drawing File Name: 22420DES_Cross Sections02.dgn	
Horiz. Scale: 1:20	Vert. Scale: As Noted
Unit Information	Unit Leader Initials

Sheet Revisions		
Date:	Comments	Init.


Colorado Department of Transportation
 3803 North Main Avenue
 Durango, CO 81301
 Phone: 970-385-1440 FAX: 970-385-8365
Region 5 **DRV**

As Constructed
No Revisions:
Revised:
Void:

US 550 CROSS SECTIONS			
Designer:	SDB	Structure	
Detailer:	LMR	Numbers	
Sheet Subset:	XSEC	Subset Sheets:	111 of 159

Project No./Code
NHPP 5501-029
22420
Sheet Number 311

R:\Users\4156\28 PM P\2018 Projects\18-018.01 US 550 S Connection D-B - CDDT R-5\22420\Design\Drawings\Cross Sections\22420DES_Cross Sections02.dgn
 2/27/2019 CDDT-DefaultPrinter_V8.plt.ctb CDDT-Per Table.tbl

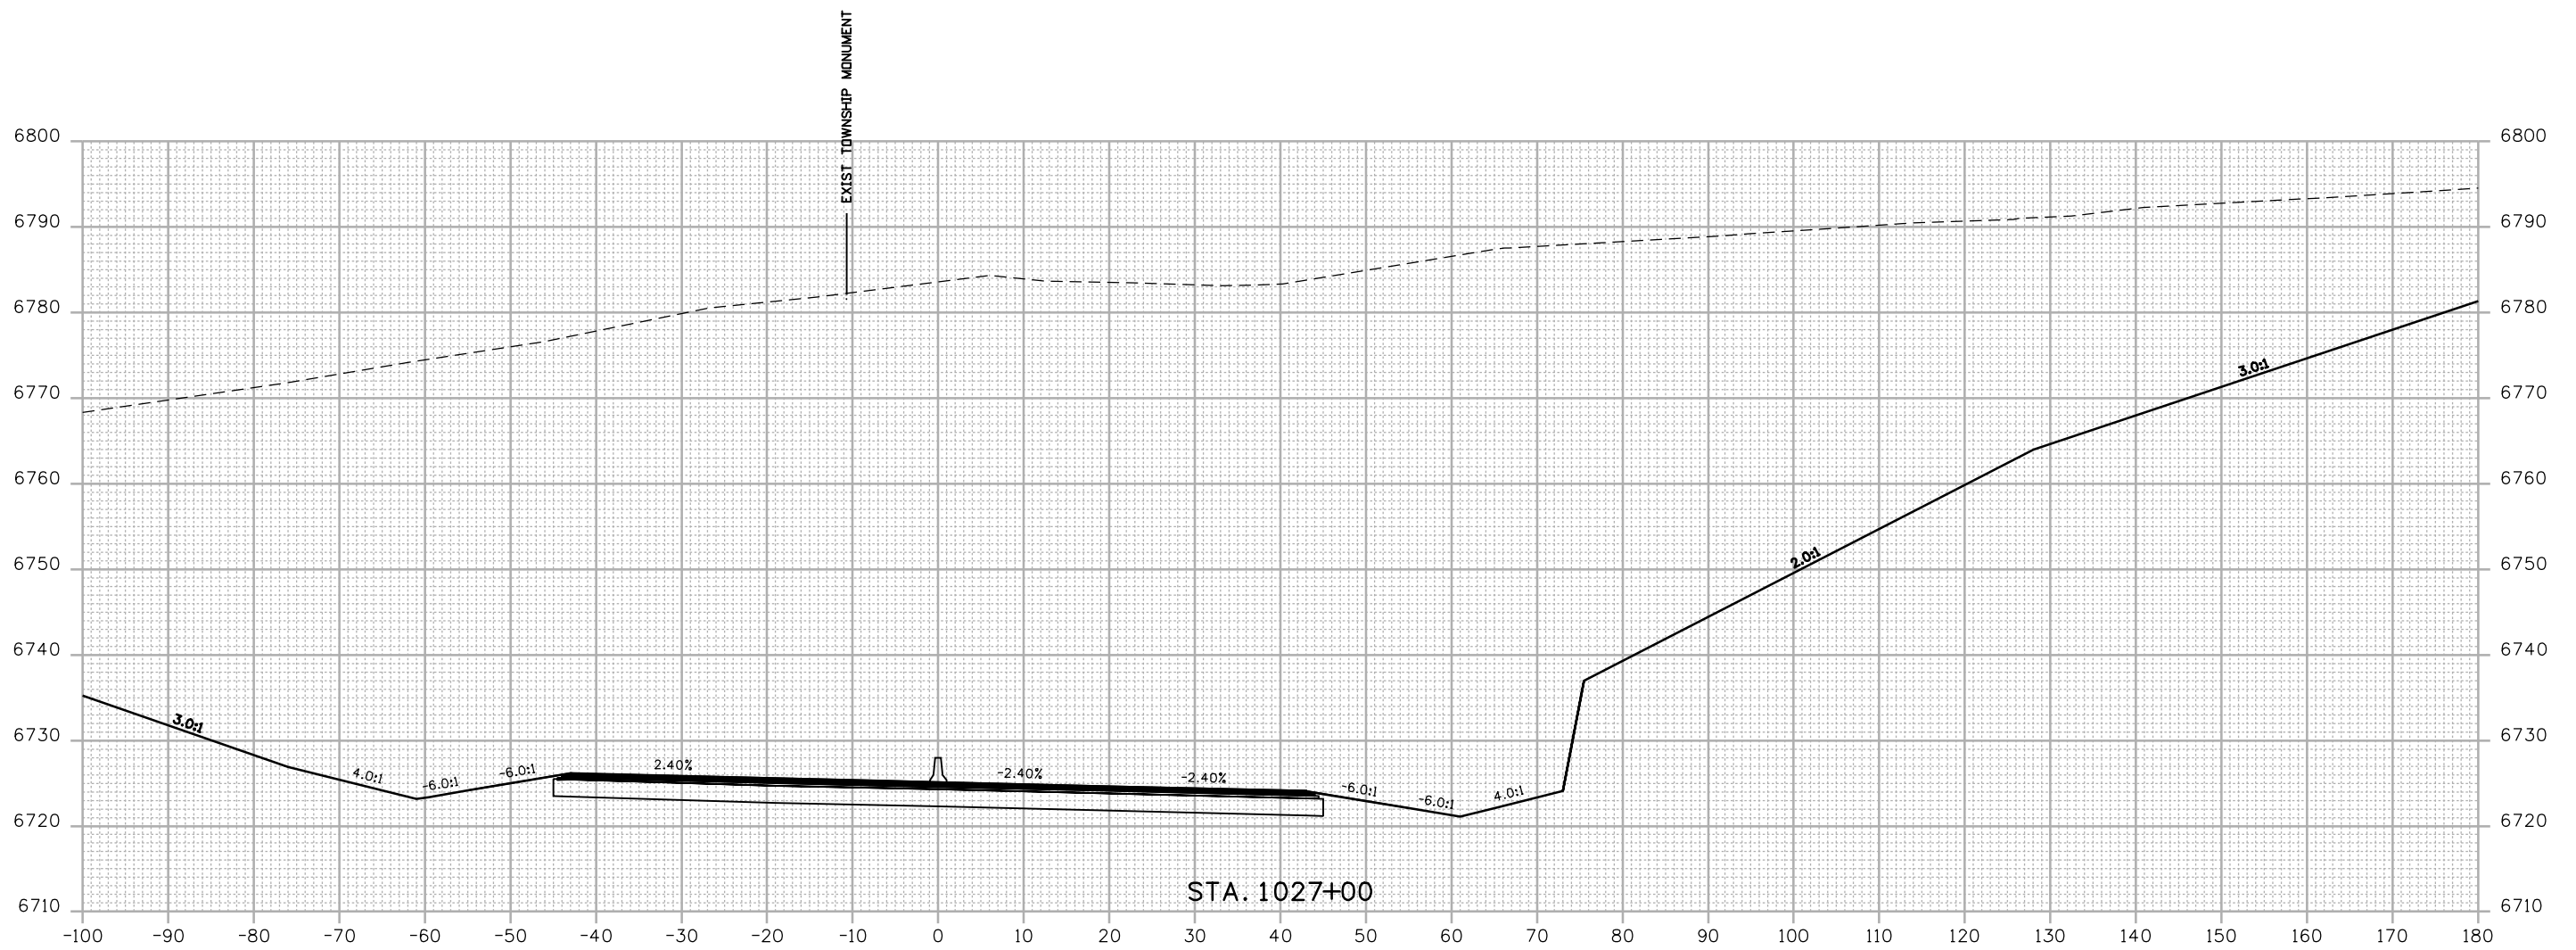

FINAL REFERENCE DESIGN PLANS
 JUNE 10, 2019

Print Date: 2/27/2019	
Drawing File Name: 22420DES_Cross Sections02.dgn	
Horiz. Scale: 1:20	Vert. Scale: As Noted
Unit Information	Unit Leader Initials

Sheet Revisions		
Date:	Comments	Init.

Colorado Department of Transportation



 3803 North Main Avenue
 Durango, CO 81301
 Phone: 970-385-1440 FAX: 970-385-8365
Region 5 **DRV**

As Constructed
No Revisions:
Revised:
Void:

US 550 CROSS SECTIONS			
Designer:	SDB	Structure	
Detailer:	LMR	Numbers	
Sheet Subset:	XSEC	Subset Sheets:	112 of 159

Project No./Code
NHPP 5501-029
22420
Sheet Number 312

R:\work\4156\34 PM P\2018 Projects\18-018.01 US 550 S Connection D-B - CDDT R-5\22420\Design\Drawings\Cross Sections\22420DES_Cross Sections02.dgn
 2/27/2019 CDDT-DefaultPrinter_V8.plt:cig CDDT-Pentable.tbl

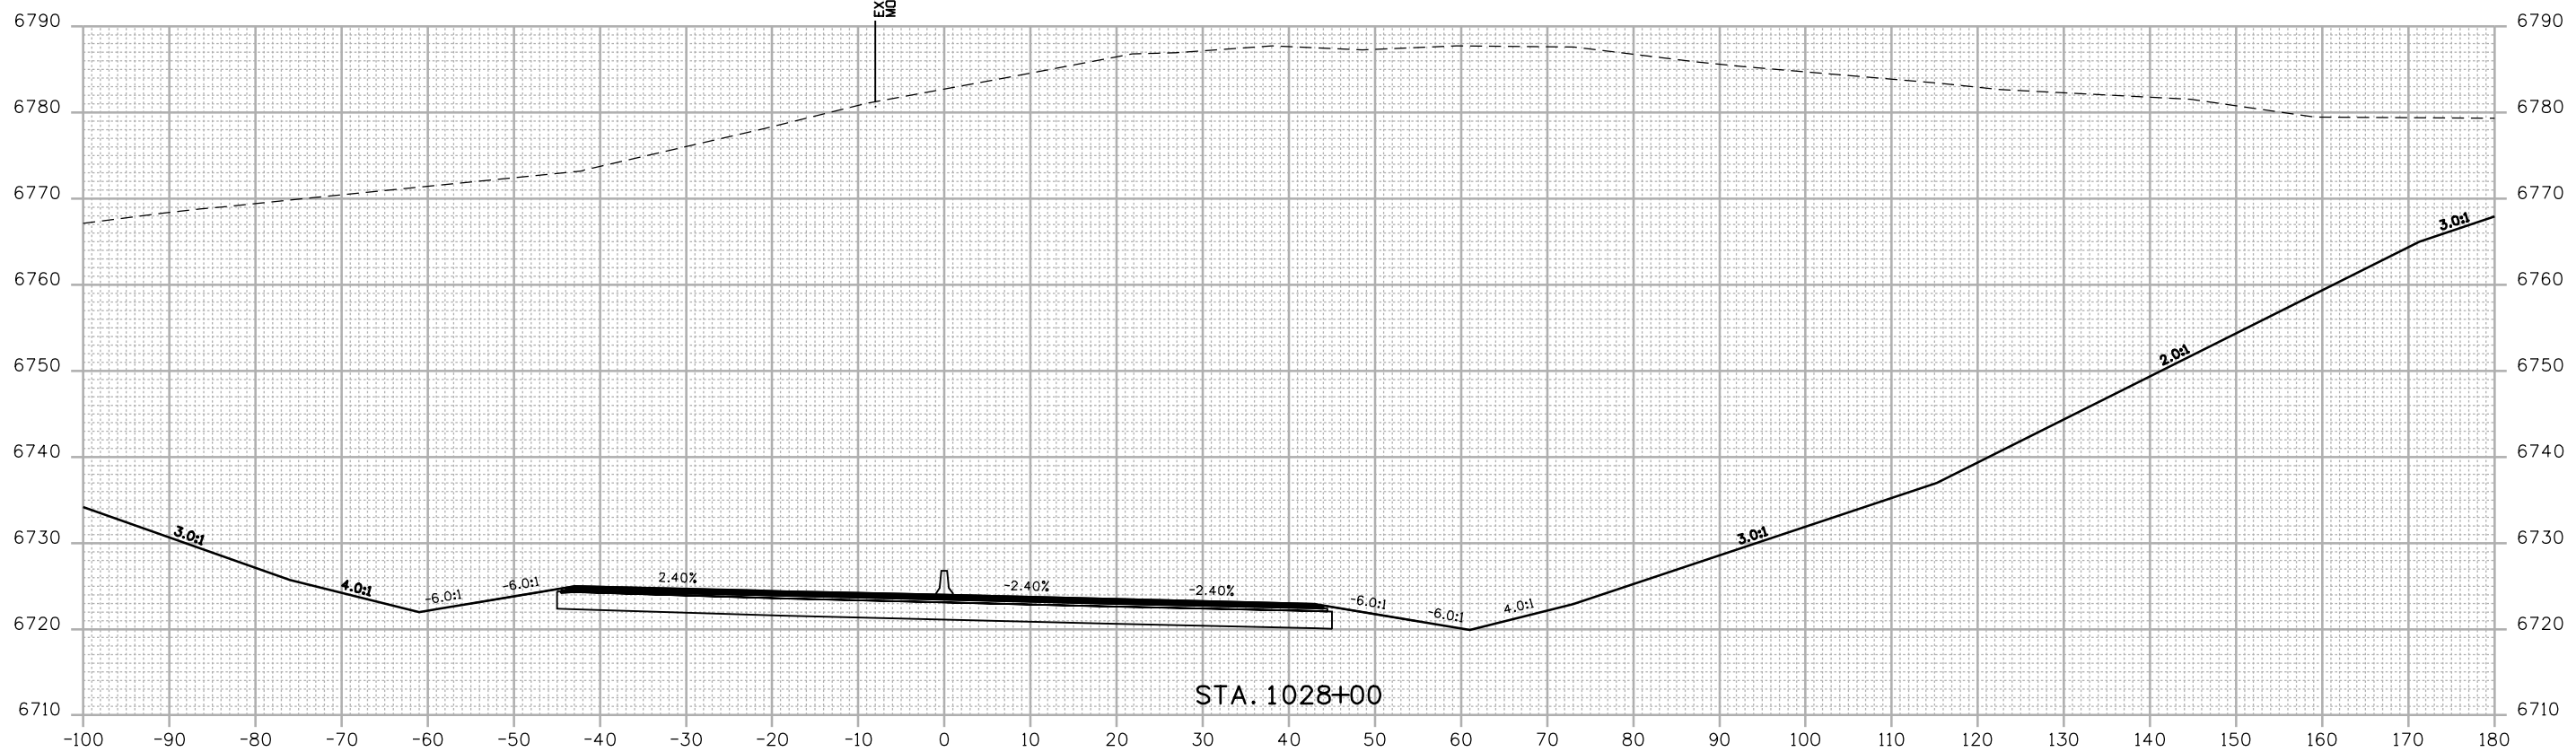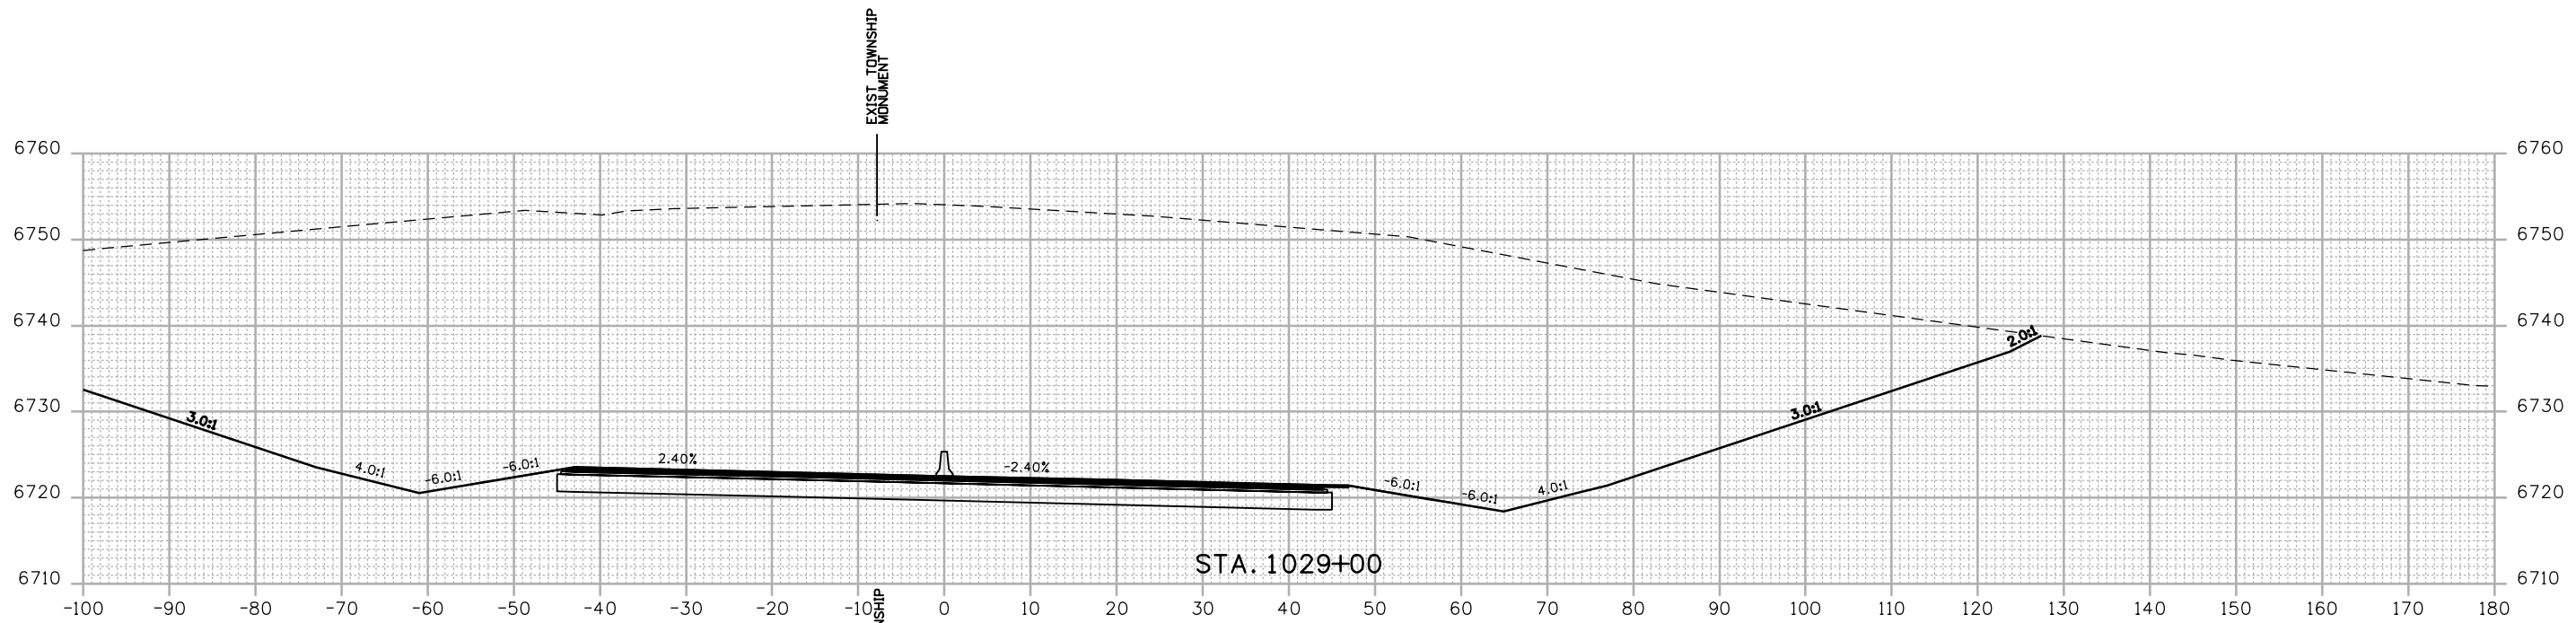

FINAL REFERENCE DESIGN PLANS
JUNE 10, 2019

Print Date: 2/27/2019	
Drawing File Name: 22420DES_Cross Sections02.dgn	
Horiz. Scale: 1:20 Vert. Scale: As Noted	
Unit Information Unit Leader Initials	

Sheet Revisions		
Date:	Comments	Init.

Colorado Department of Transportation



 3803 North Main Avenue
 Durango, CO 81301
 Phone: 970-385-1440 FAX: 970-385-8365
Region 5 **DRV**

As Constructed
No Revisions:
Revised:
Void:

US 550 CROSS SECTIONS			
Designer:	SDB	Structure	
Detailer:	LMR	Numbers	
Sheet Subset:	XSEC	Subset Sheets:	113 of 159

Project No./Code
NHPP 5501-029
22420
Sheet Number 313

R:\work\4156141 PM 2/27/2019 Projects\18-018.01 US 550 S Connection D-B - CDDT R-5\22420\Design\Drawings\Cross Sections\22420DES_Cross Sections02.dgn
 2/27/2019 CDDT-DefaultPrinter_V8.plt.ctb CDDT-Printable.tbl

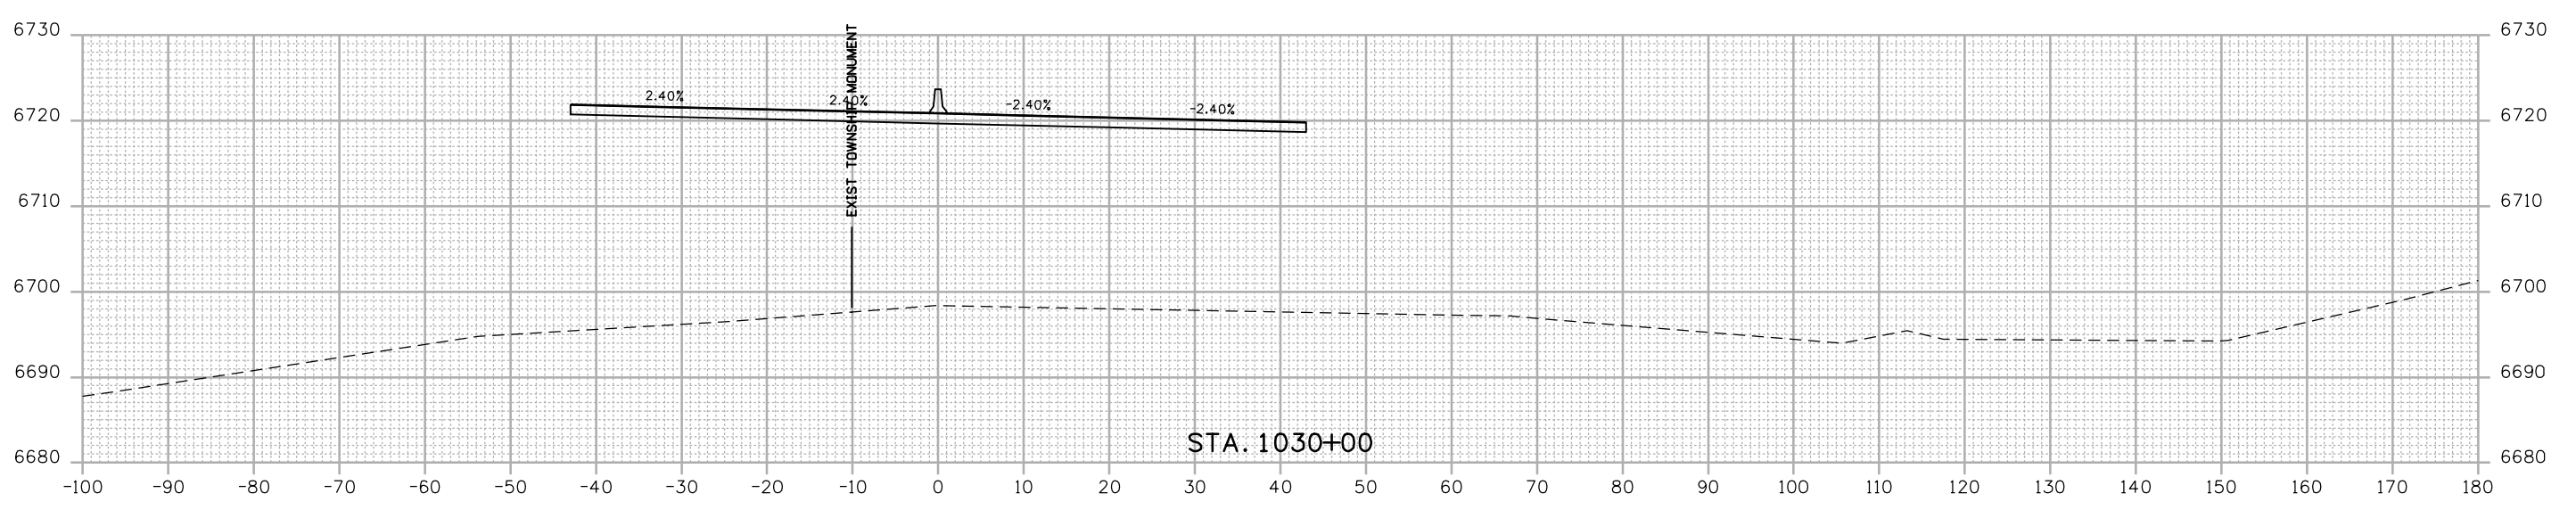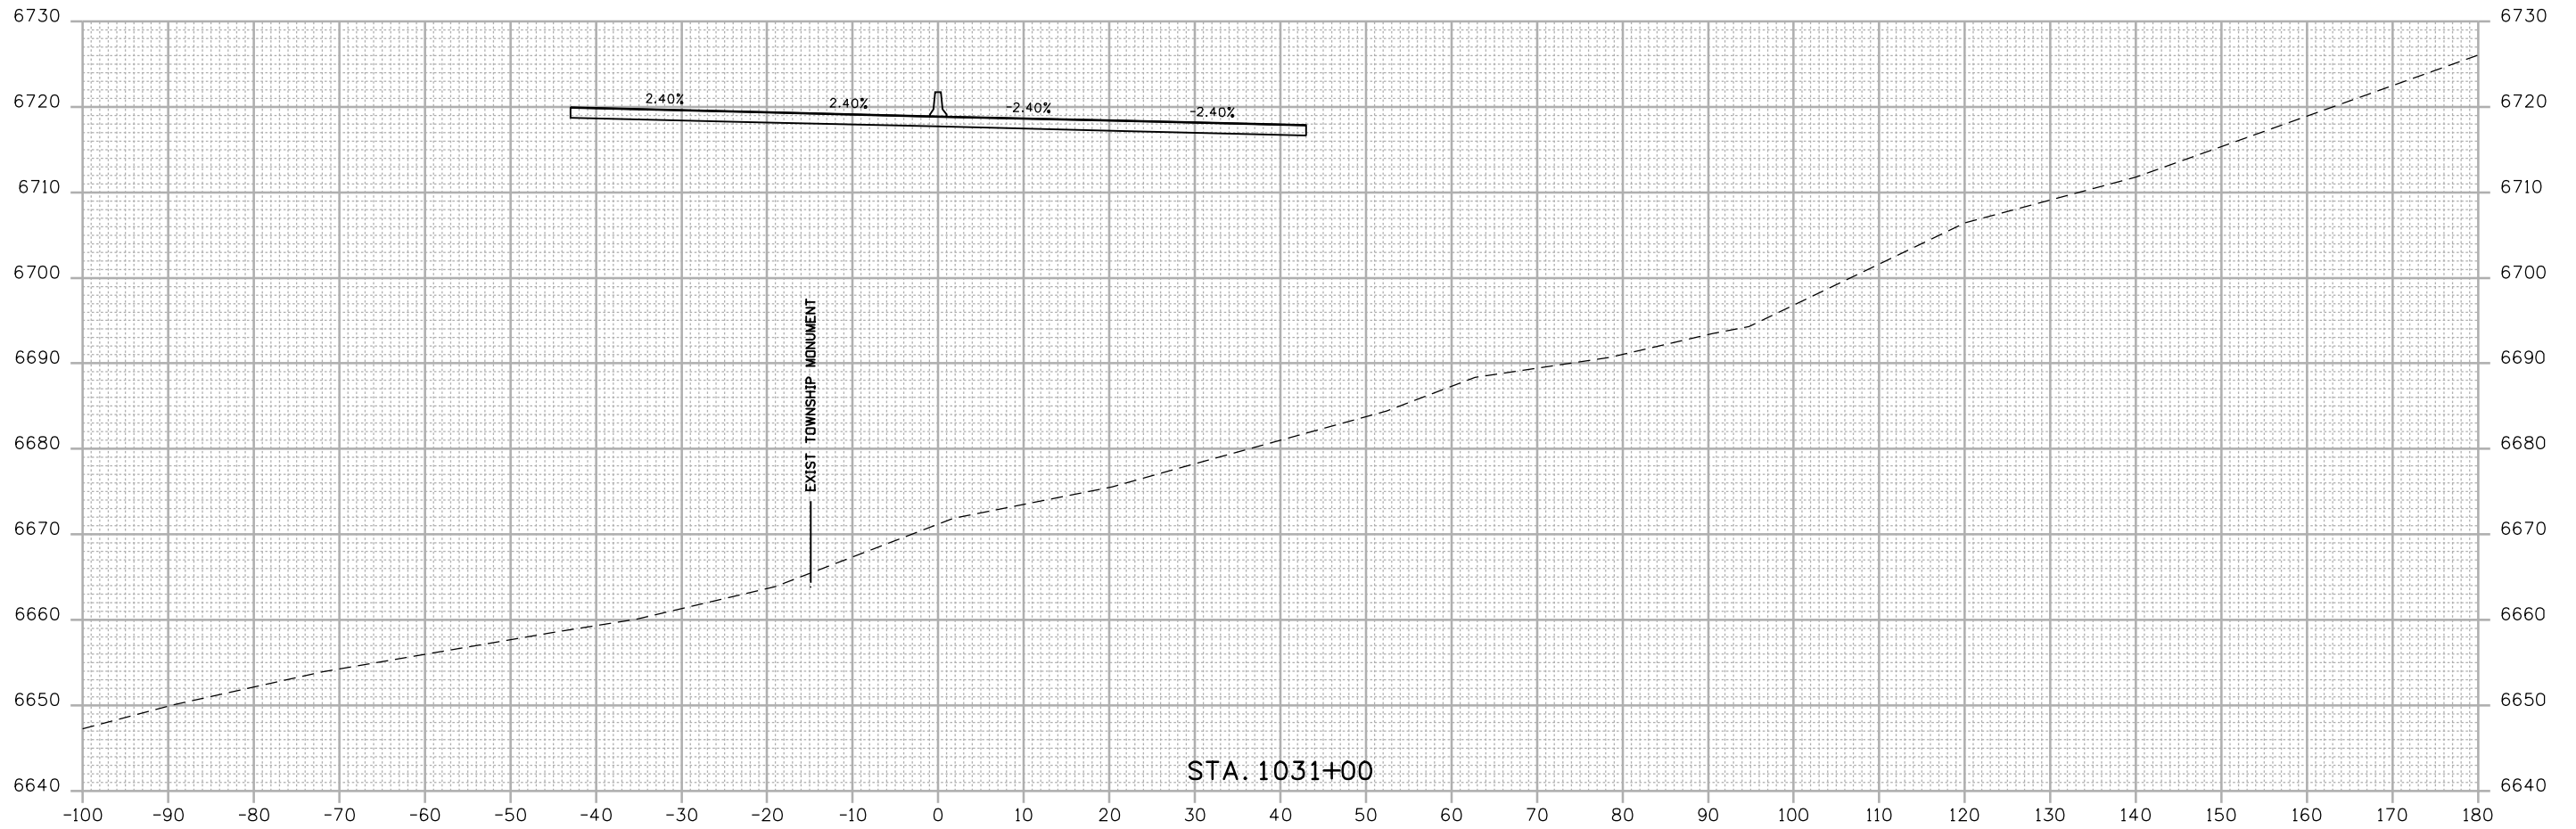

FINAL REFERENCE DESIGN PLANS
 JUNE 10, 2019

Print Date: 2/27/2019	
Drawing File Name: 22420DES_Cross Sections02.dgn	
Horiz. Scale: 1:20	Vert. Scale: As Noted
Unit Information	Unit Leader Initials

Sheet Revisions		
Date:	Comments	Init.

Colorado Department of Transportation


 3803 North Main Avenue
 Durango, CO 81301
 Phone: 970-385-1440 FAX: 970-385-8365
Region 5 **DRV**

As Constructed	
No Revisions:	
Revised:	
Void:	

US 550 CROSS SECTIONS			
Designer:	SDB	Structure	
Detailer:	LMR	Numbers	
Sheet Subset:	XSEC	Subset Sheets:	114 of 159

Project No./Code	
NHPP 5501-029	
22420	
Sheet Number	314

R:\work\4156147 PM P\2018 Projects\18-01B.01 US 550 S Connection D-B - CDDT R-5\22420\Design\Drawings\Cross Sections\22420DES_Cross Sections02.dgn
 2/27/2019 CDDT-DefaultPrinter_V8.pic1g CDDT-Print Table.tbl

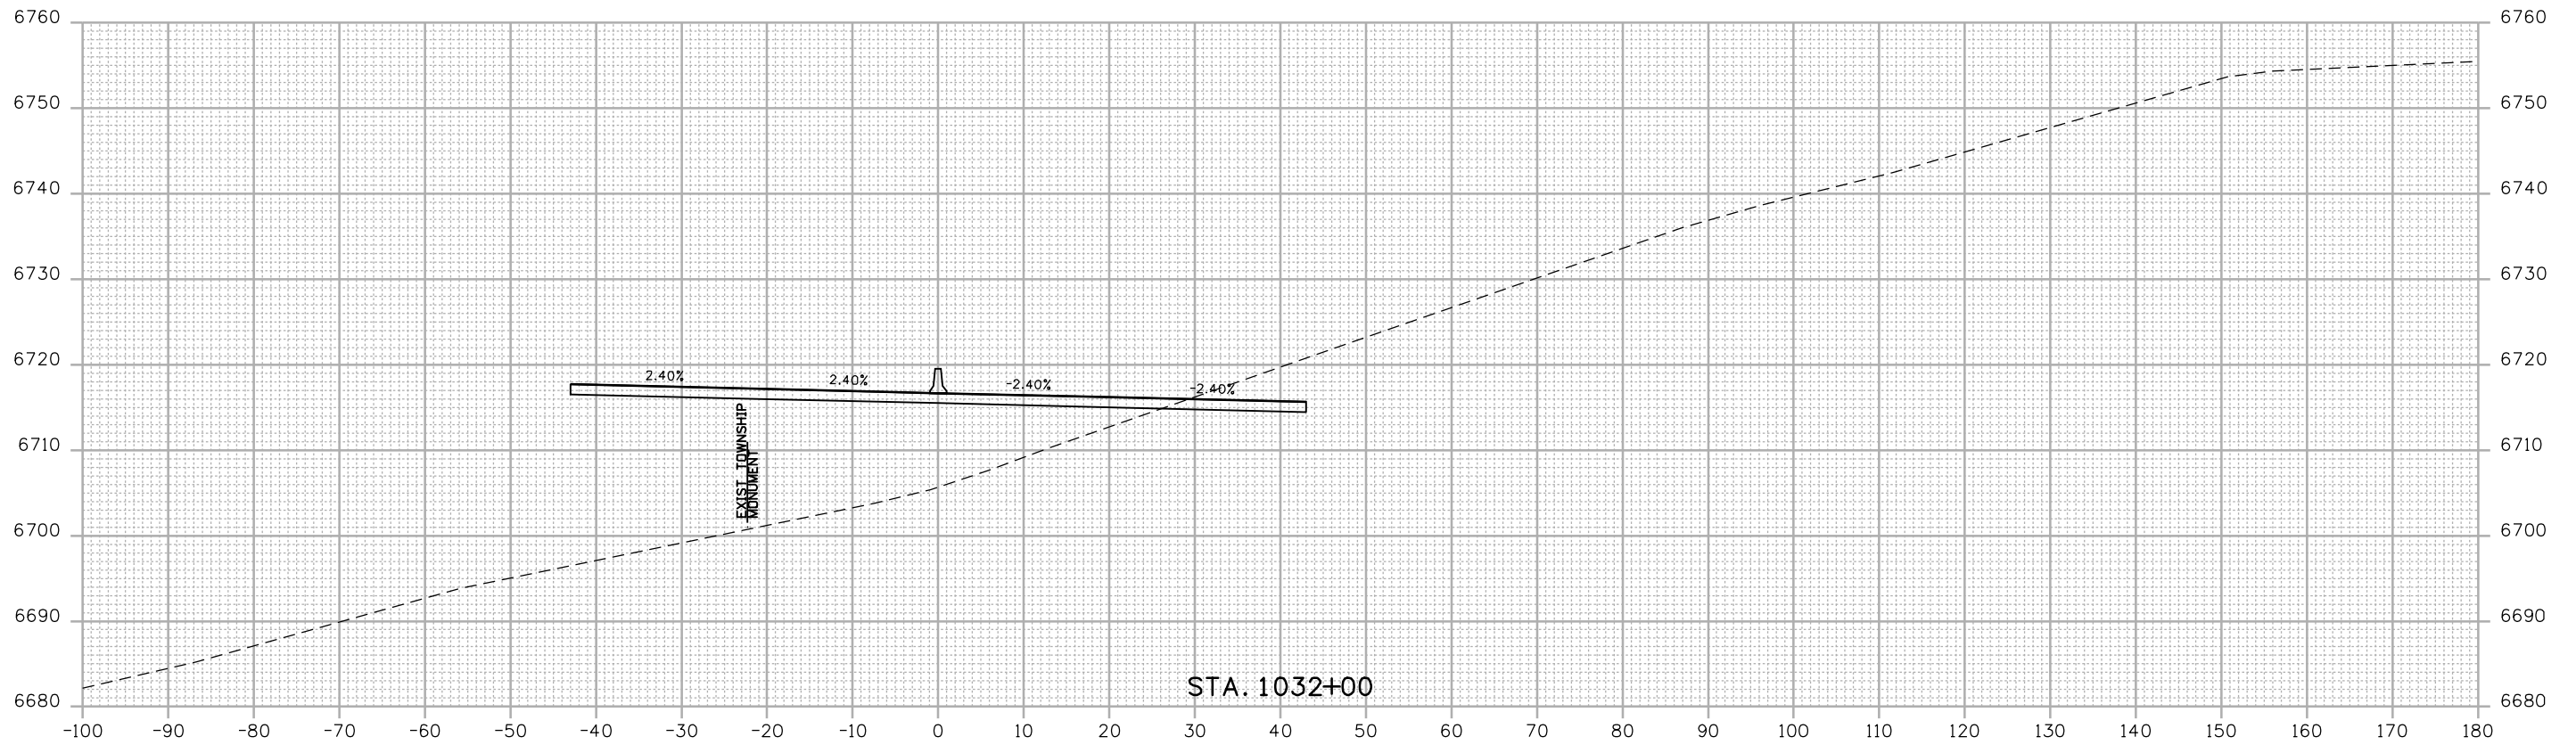

FINAL REFERENCE DESIGN PLANS
 JUNE 10, 2019

Print Date: 2/27/2019	
Drawing File Name: 22420DES_Cross Sections02.dgn	
Horiz. Scale: 1:20	Vert. Scale: As Noted
Unit Information	Unit Leader Initials

Sheet Revisions		
Date:	Comments	Init.

Colorado Department of Transportation


 3803 North Main Avenue
 Durango, CO 81301
 Phone: 970-385-1440 FAX: 970-385-8365
Region 5 **DRV**

As Constructed
No Revisions:
Revised:
Void:

US 550 CROSS SECTIONS			
Designer:	SDB	Structure	
Detailer:	LMR	Numbers	
Sheet Subset:	XSEC	Subset Sheets:	115 of 159

Project No./Code
NHPP 5501-029
22420
Sheet Number 315

R:\work\4156453 PM P\2018 Projects\18-01B.01 US 550 S Connection D-B - CDDT R-5\22420\Design\Drawings\Cross Sections\22420DES_Cross Sections02.dgn
 2/27/2019 CDDT-DefaultPrinter_V8.plt.ctb CDDT-Print.tbl

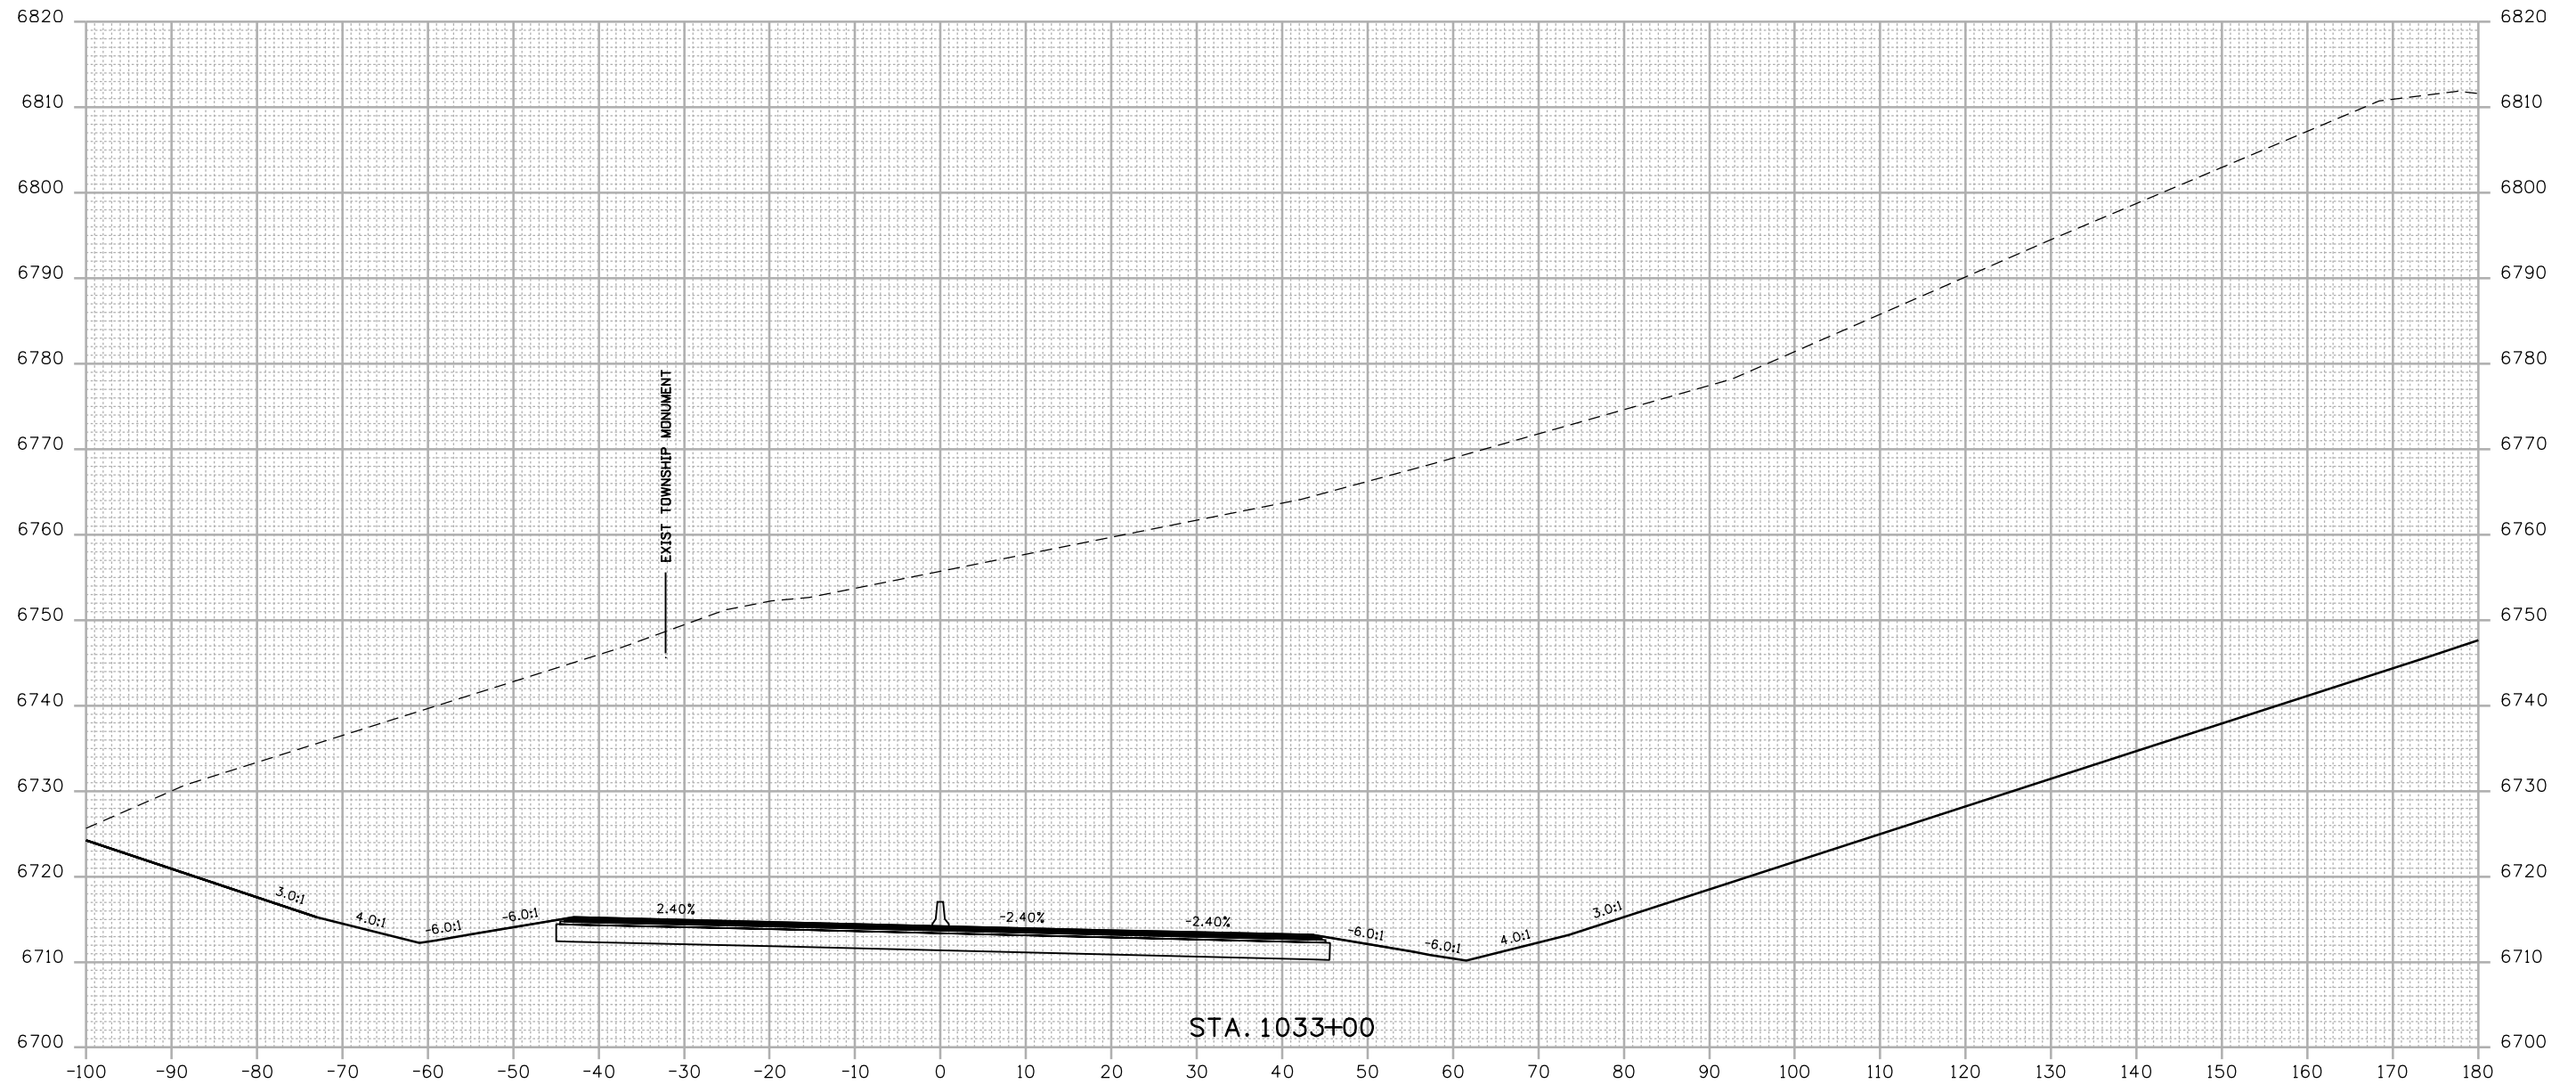

STA. 1033+00

FINAL REFERENCE DESIGN PLANS
JUNE 10, 2019

Print Date: 2/27/2019	
Drawing File Name: 22420DES_Cross Sections02.dgn	
Horiz. Scale: 1:20	Vert. Scale: As Noted
Unit Information	Unit Leader Initials

Sheet Revisions		
Date:	Comments	Init.


Colorado Department of Transportation
 3803 North Main Avenue
 Durango, CO 81301
 Phone: 970-385-1440 FAX: 970-385-8365
Region 5 **DRV**

As Constructed
No Revisions:
Revised:
Void:

US 550 CROSS SECTIONS			
Designer:	SDB	Structure	
Detailer:	LMR	Numbers	
Sheet Subset:	XSEC	Subset Sheets:	116 of 159

Project No./Code
NHPP 5501-029
22420
Sheet Number 316

R:\Work\4:57:00 PM 2/27/2019 Projects\18-018.01 US 550 S Connection D-B - CDDT R-5\22420\Design\Drawings\Cross Sections\22420DES_Cross Sections02.dgn
 2/27/2019 CDDT-DefaultPrinter_V8.plt.ctb CDDT-Print.tbl

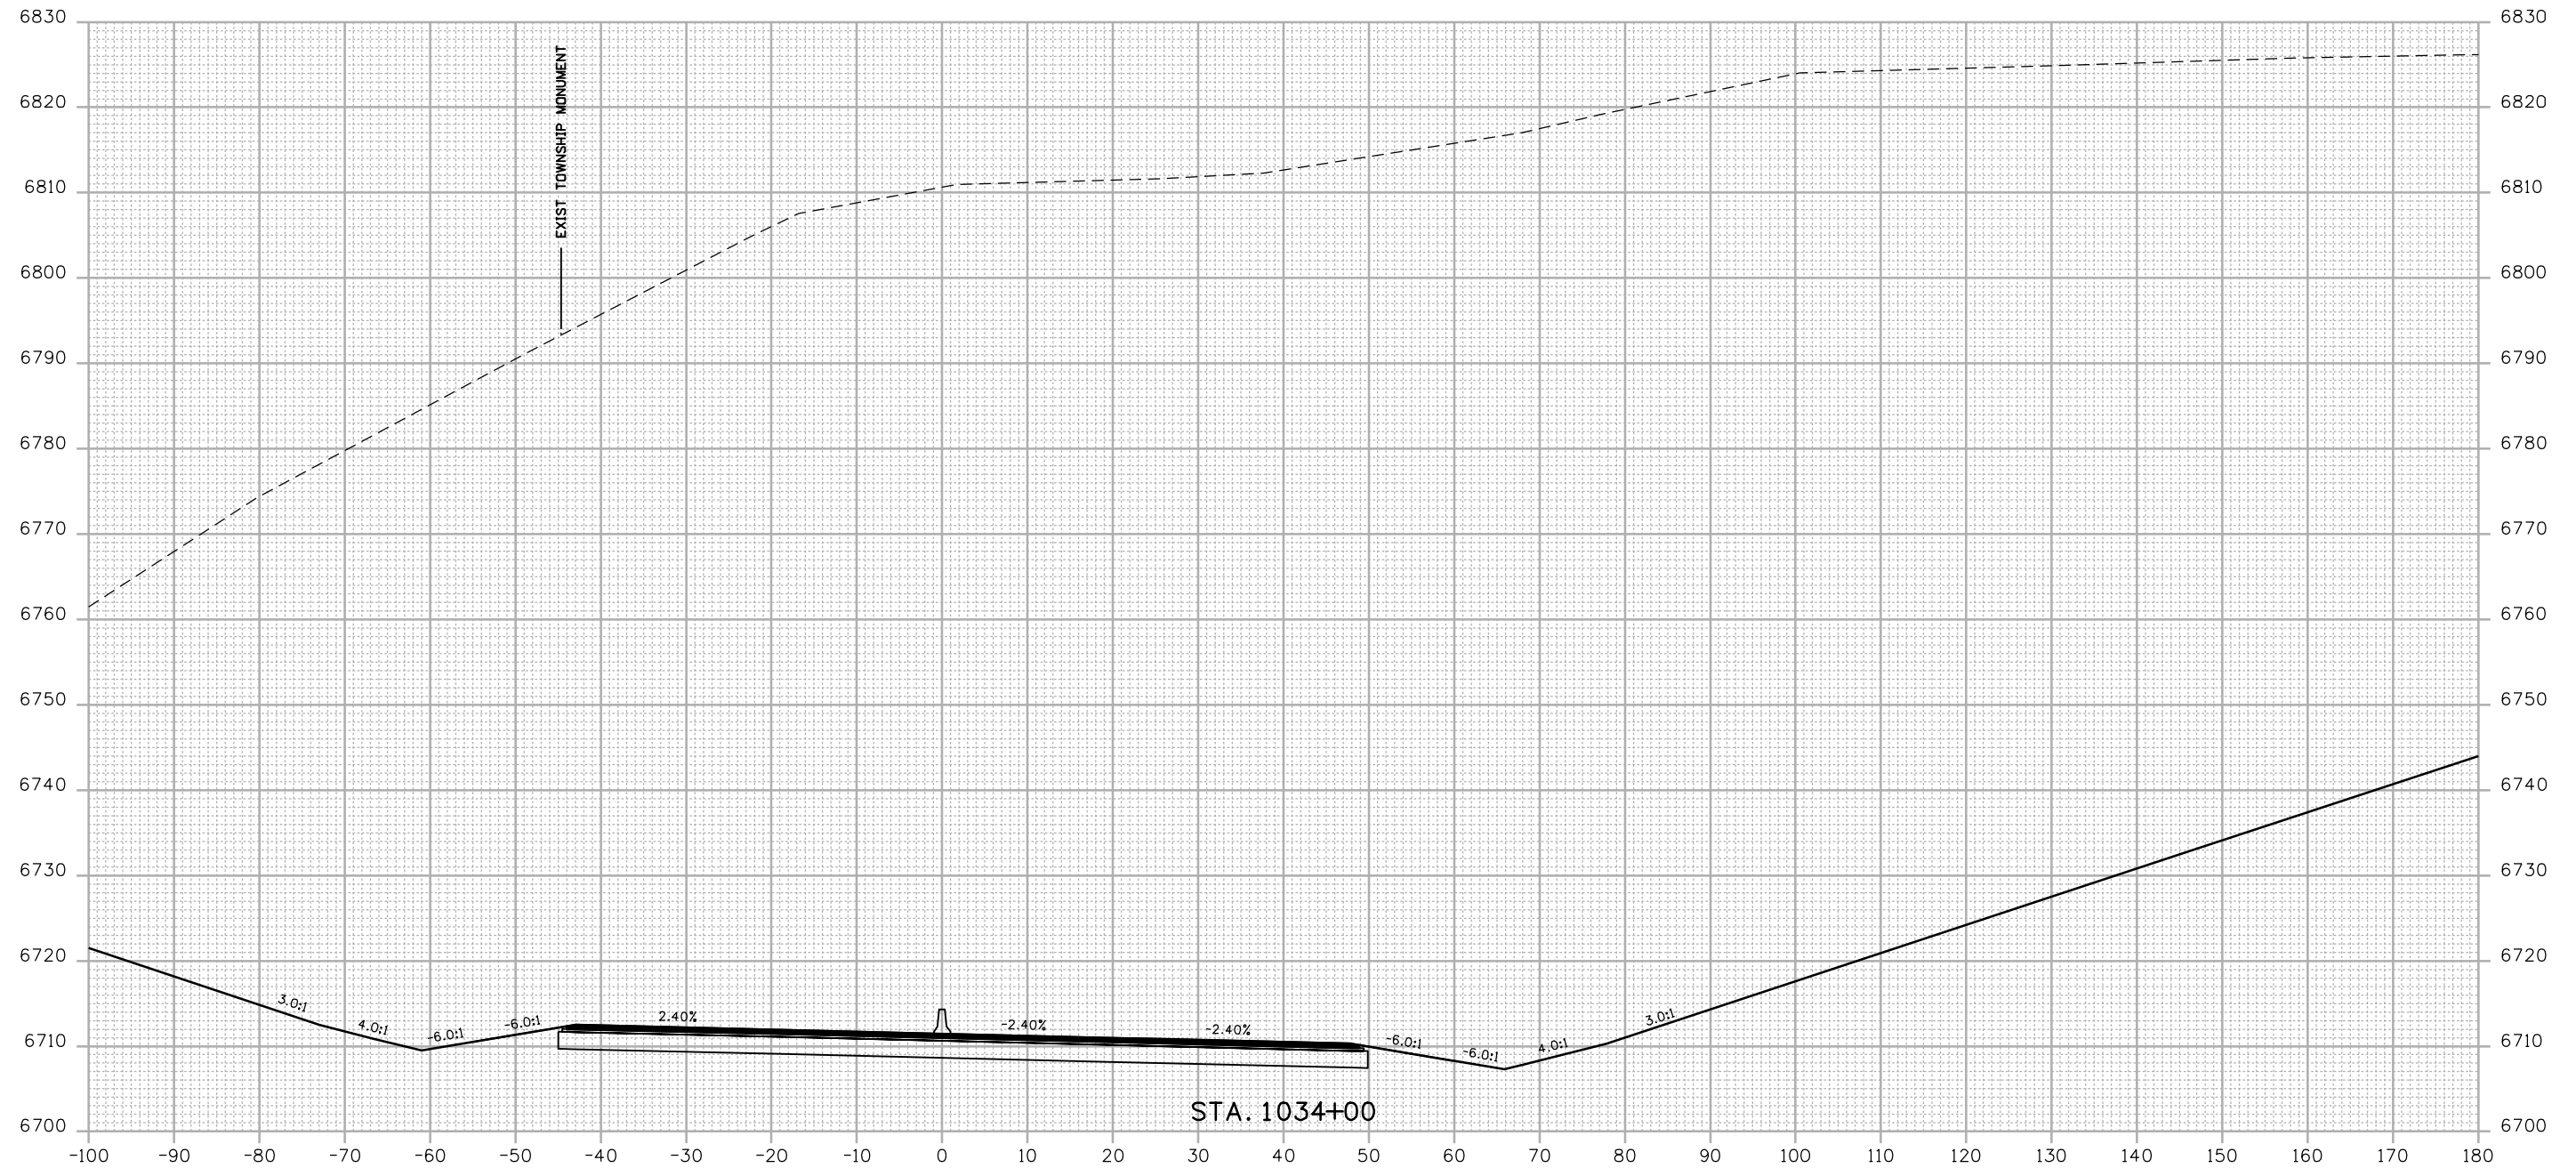

FINAL REFERENCE DESIGN PLANS
JUNE 10, 2019

Print Date: 2/27/2019	
Drawing File Name: 22420DES_Cross Sections02.dgn	
Horiz. Scale: 1:20	Vert. Scale: As Noted
Unit Information	Unit Leader Initials

Sheet Revisions		
Date:	Comments	Init.

Colorado Department of Transportation


 3803 North Main Avenue
 Durango, CO 81301
 Phone: 970-385-1440 FAX: 970-385-8365
Region 5 **DRV**

As Constructed
No Revisions:
Revised:
Void:

US 550 CROSS SECTIONS			
Designer:	SDB	Structure	
Detailer:	LMR	Numbers	
Sheet Subset:	XSEC	Subset Sheets:	117 of 159

Project No./Code
NHPP 5501-029
22420
Sheet Number 317

R:\work\4:57:06 PM 2/27/2019 Projects\18-018.01 US 550 S Connection D-B - CDDT R-5\22420\Design\Drawings\Cross Sections\22420DES_Cross Sections02.dgn
 2/27/2019 CDDT-DefaultPrinter_V8.plt.ctb CDDT-Print.tbl

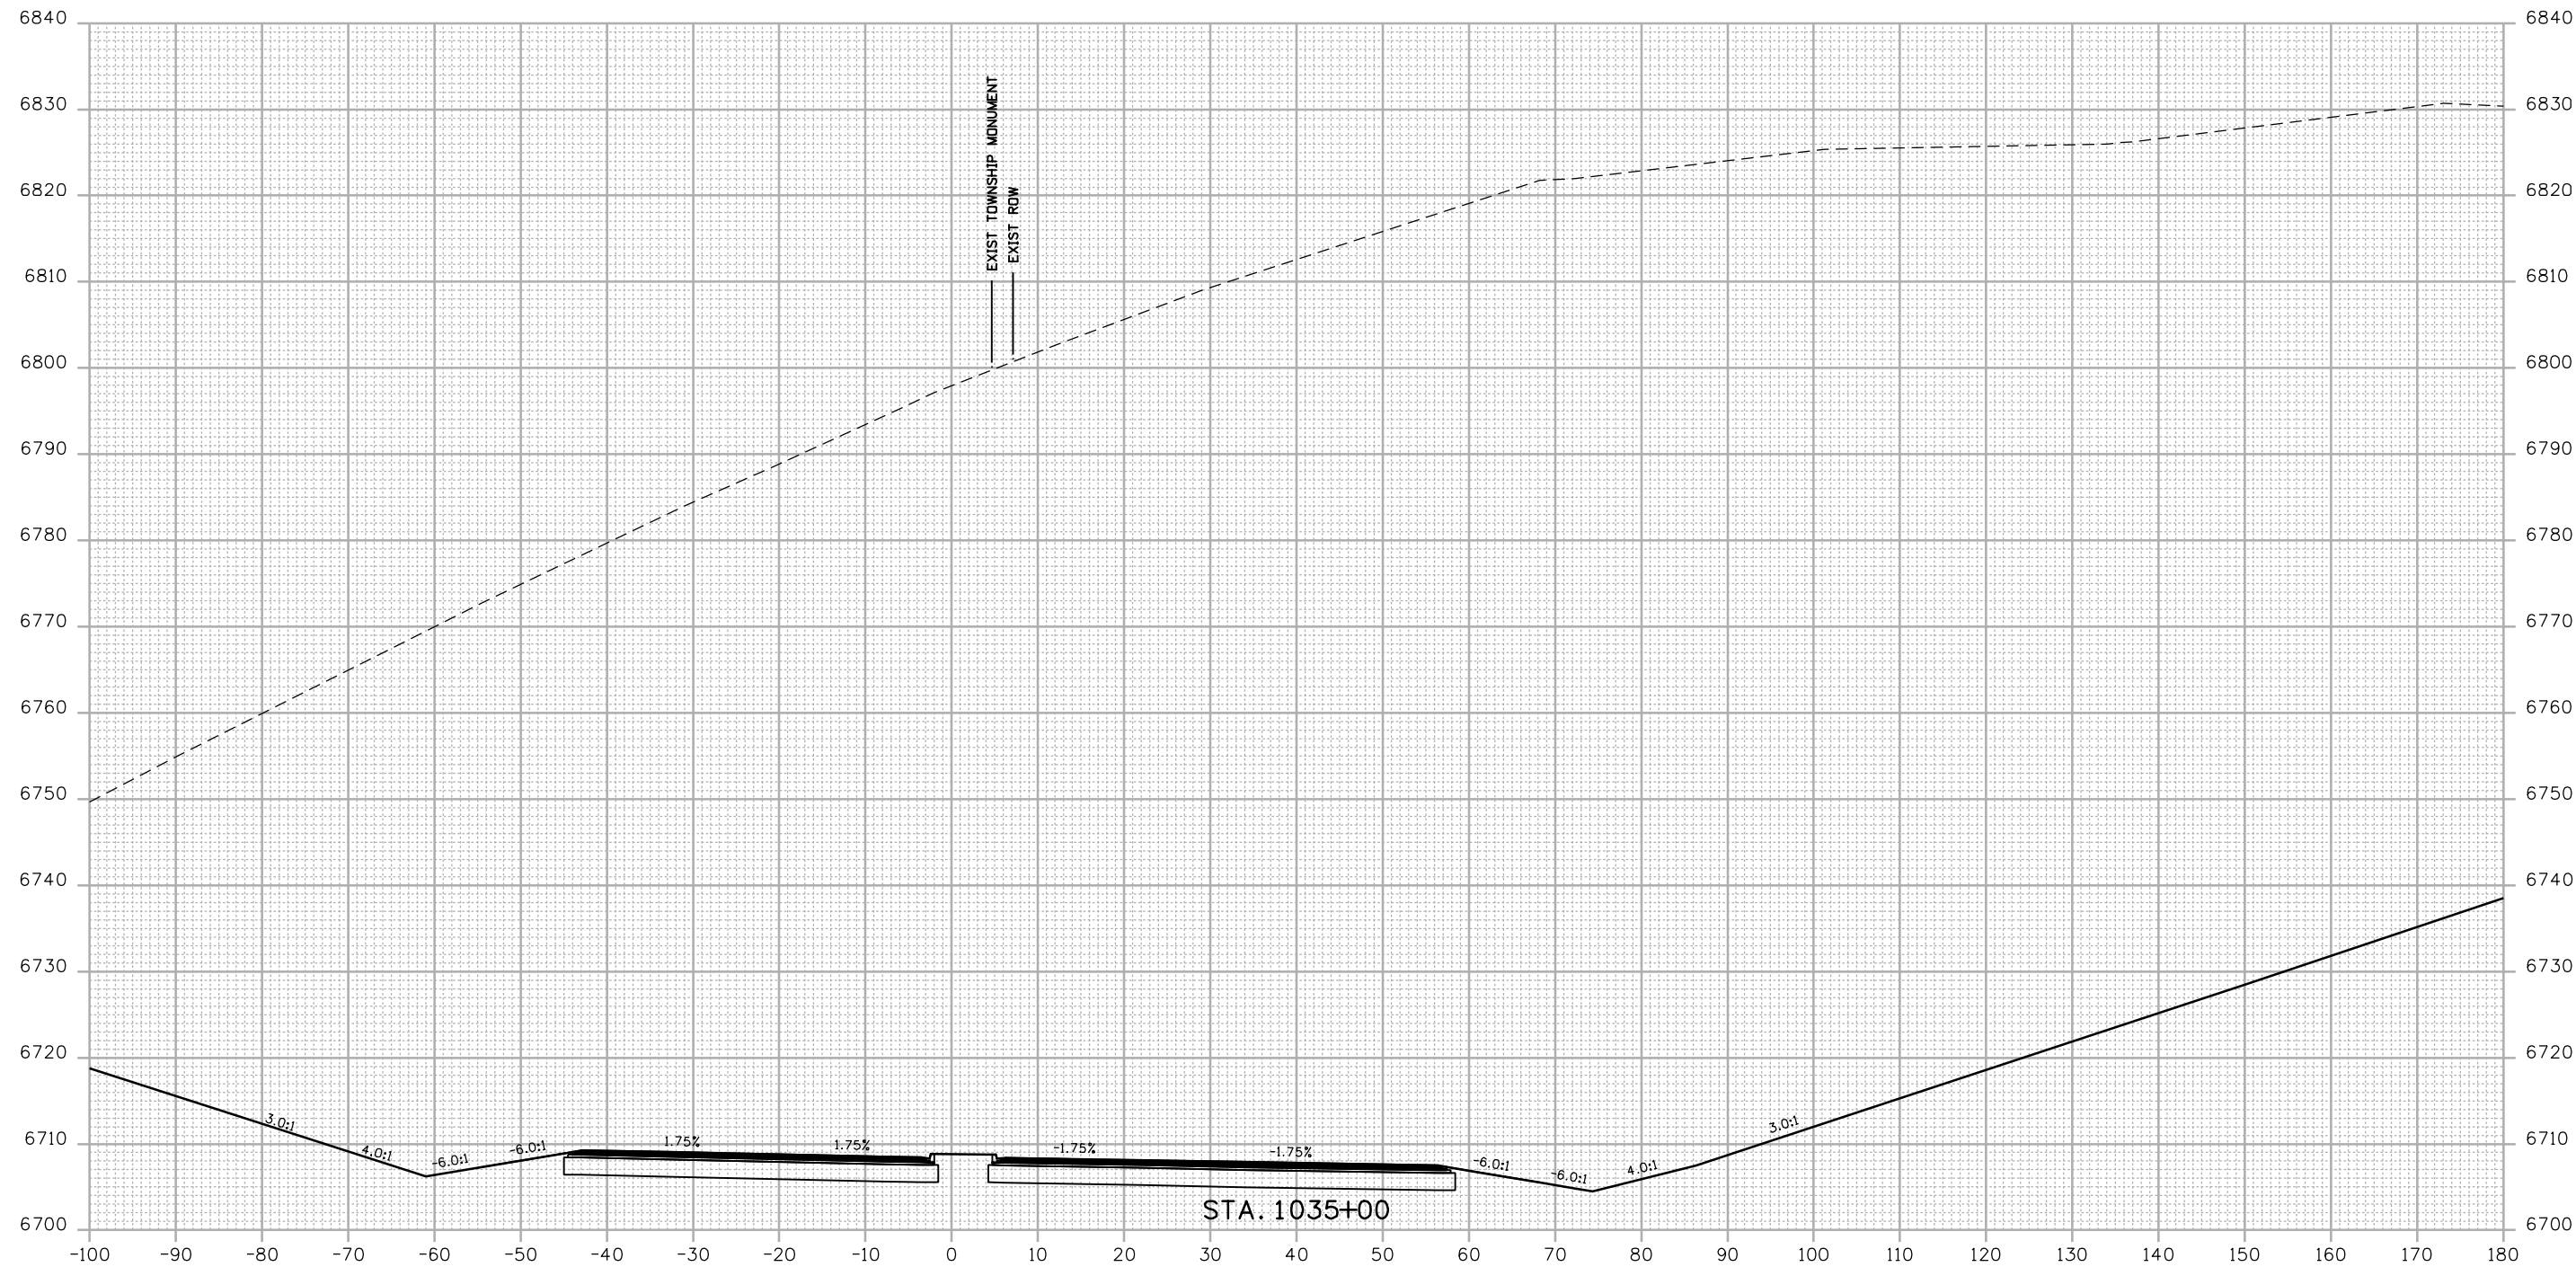

FINAL REFERENCE DESIGN PLANS
 JUNE 10, 2019

Print Date: 2/27/2019	
Drawing File Name: 22420DES_Cross Sections02.dgn	
Horiz. Scale: 1:20	Vert. Scale: As Noted
Unit Information	Unit Leader Initials

Sheet Revisions		
Date:	Comments	Init.

Colorado Department of Transportation


 3803 North Main Avenue
 Durango, CO 81301
 Phone: 970-385-1440 FAX: 970-385-8365
Region 5 **DRV**

As Constructed
No Revisions:
Revised:
Void:

US 550 CROSS SECTIONS			
Designer:	SDB	Structure	
Detailer:	LMR	Numbers	
Sheet Subset:	XSEC	Subset Sheets:	118 of 159

Project No./Code	
NHPP 5501-029	
22420	
Sheet Number	318

R:\work\4:57:12 PM 2/27/2019 Projects\18-018.01 US 550 S Connection D-B - CDDT R-5\22420\Design\Drawings\Cross Sections\22420DES_Cross Sections02.dgn
 2/27/2019 CDDT-DePaulPrinter_V8.plt.ctb CDDT-PerTable.tbl

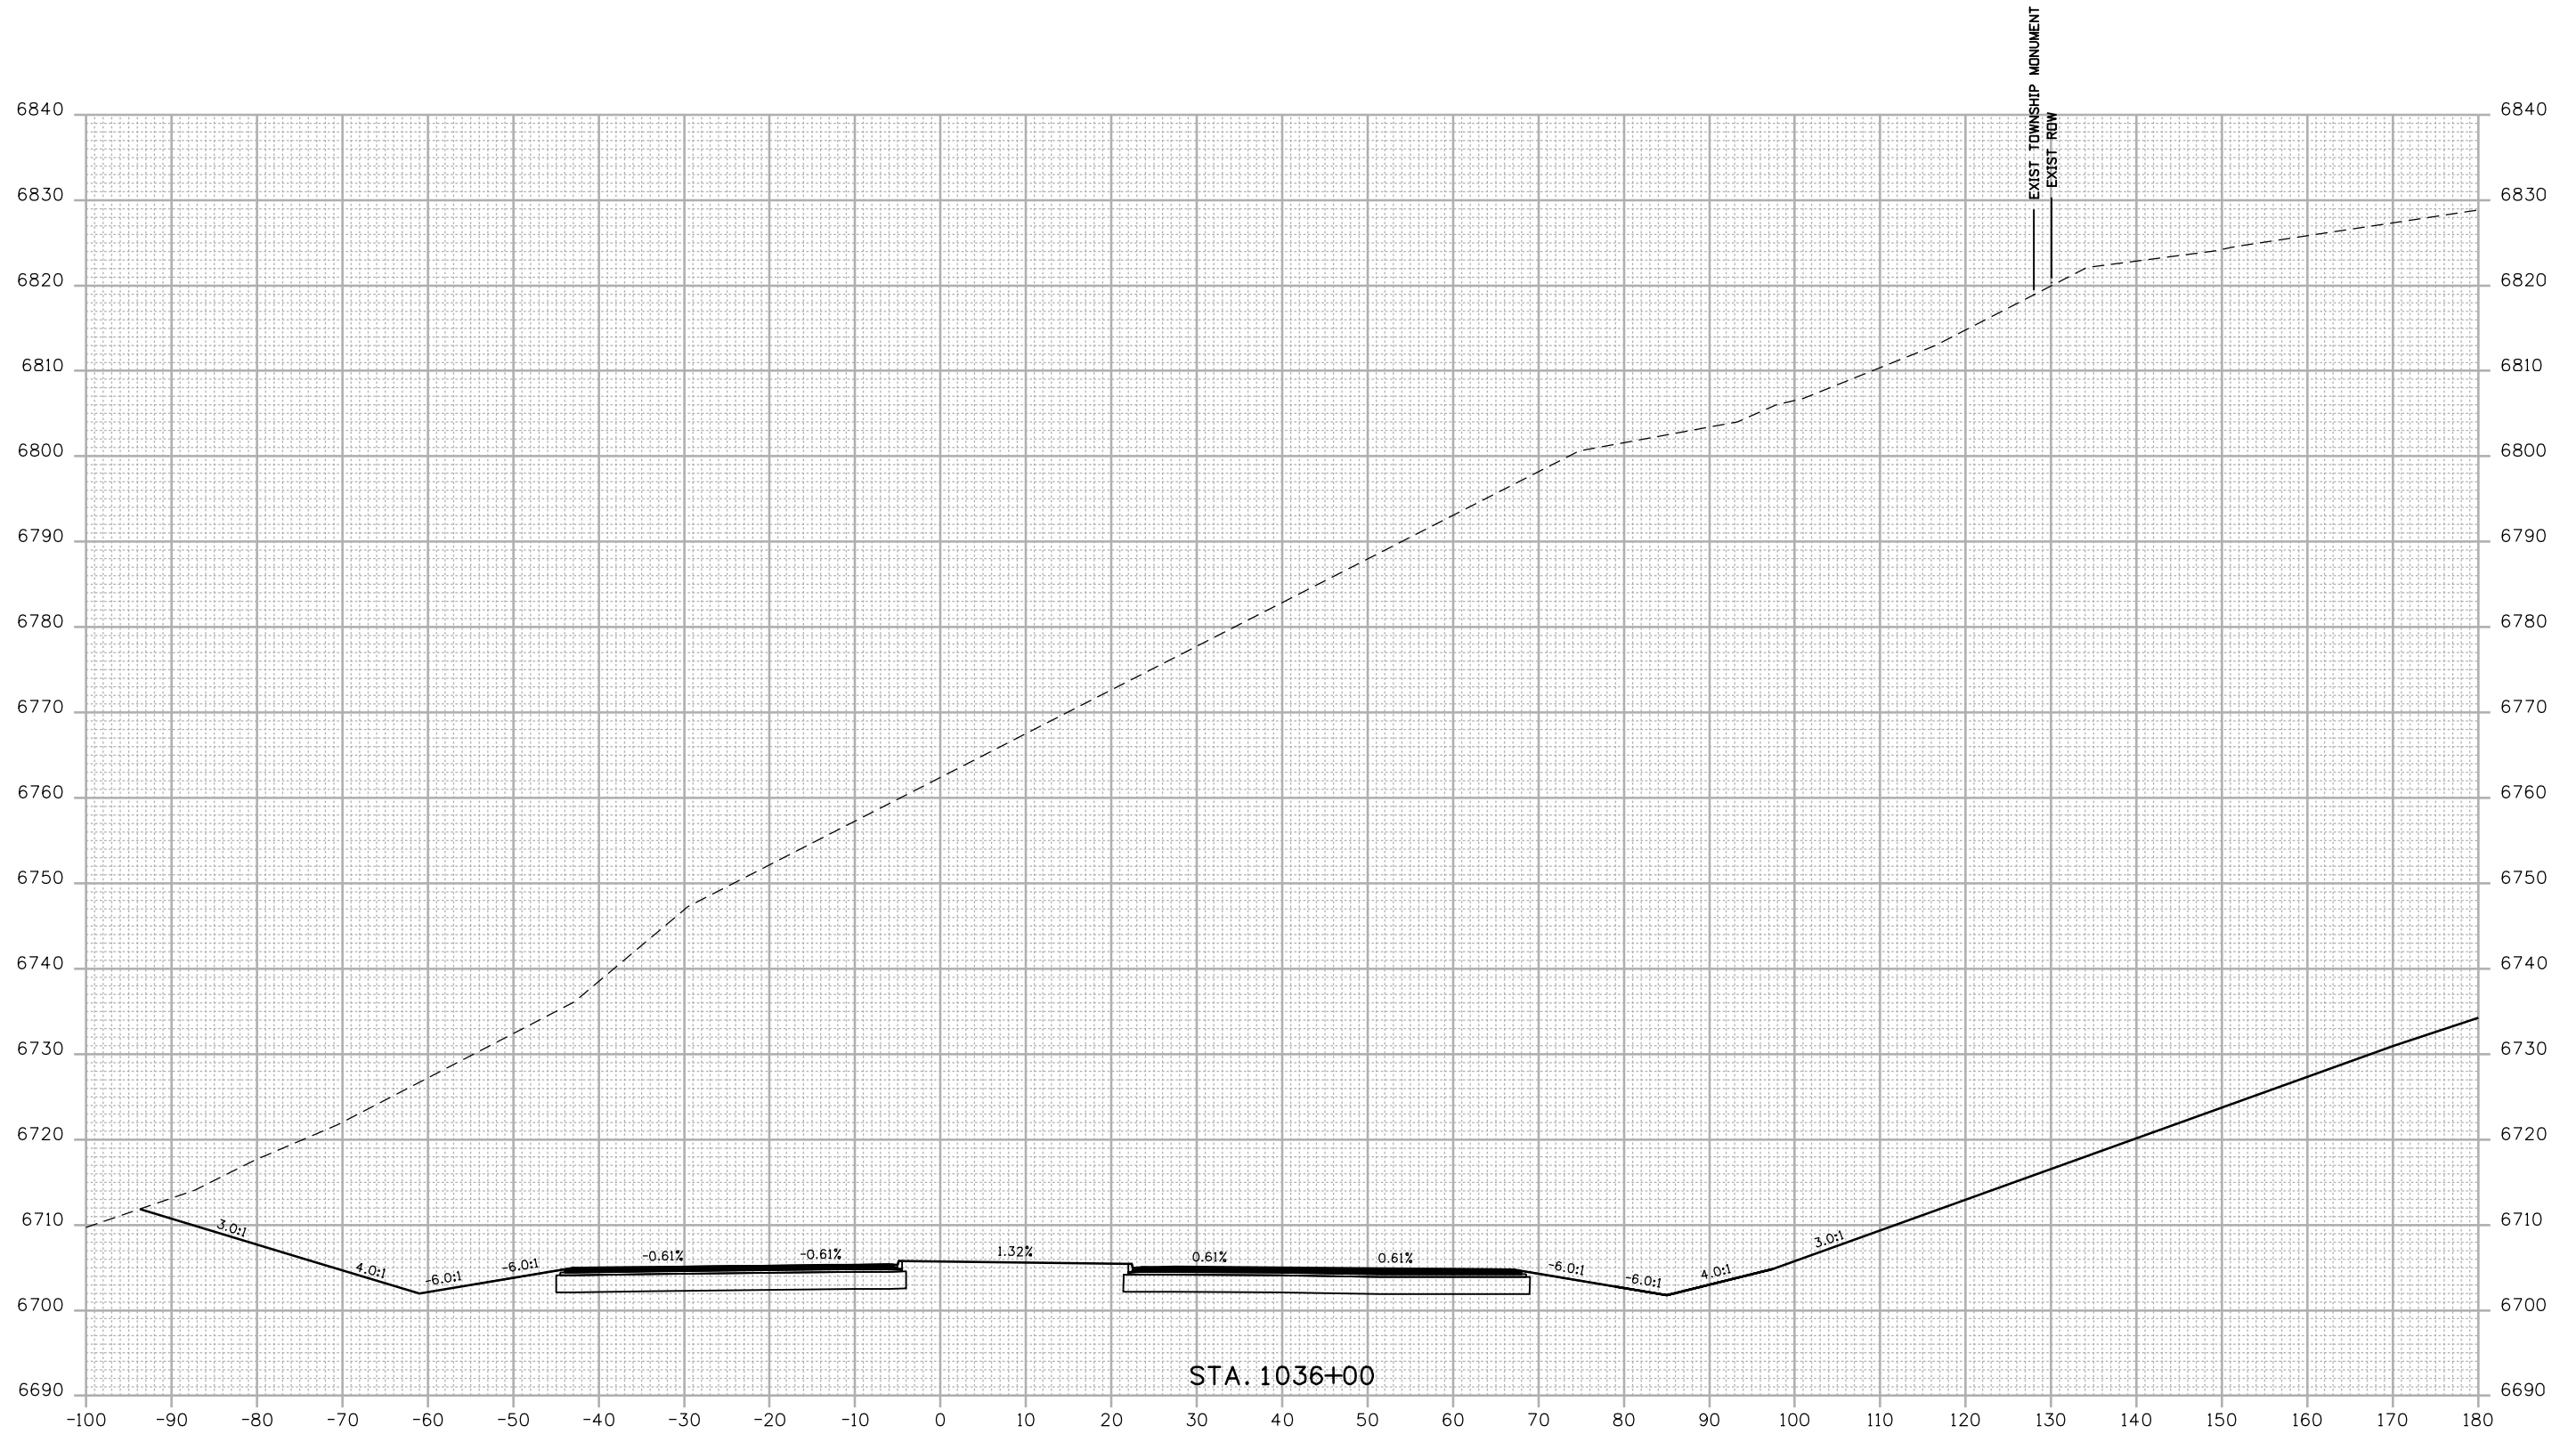

FINAL REFERENCE DESIGN PLANS
 JUNE 10, 2019

Print Date: 2/27/2019	
Drawing File Name: 22420DES_Cross Sections02.dgn	
Horiz. Scale: 1:20	Vert. Scale: As Noted
Unit Information	Unit Leader Initials

Sheet Revisions		
Date:	Comments	Init.

Colorado Department of Transportation


 3803 North Main Avenue
 Durango, CO 81301
 Phone: 970-385-1440 FAX: 970-385-8365
Region 5 **DRV**

As Constructed	
No Revisions:	
Revised:	
Void:	

US 550 CROSS SECTIONS			
Designer:	SDB	Structure	
Detailer:	LMR	Numbers	
Sheet Subset:	XSEC	Subset Sheets:	119 of 159

Project No./Code	
NHPP 5501-029	
22420	
Sheet Number	319

R:\work\4:57:18 PM 6/27/2019 Projects\18-018.01 US 550 S Connection D-B - CDDT R-5\22420\Design\Drawings\Cross Sections\22420DES_Cross Sections02.dgn
 CDDT-DefaultPrinter_V8.plt.ctb CDDT-Pen Table.tbl

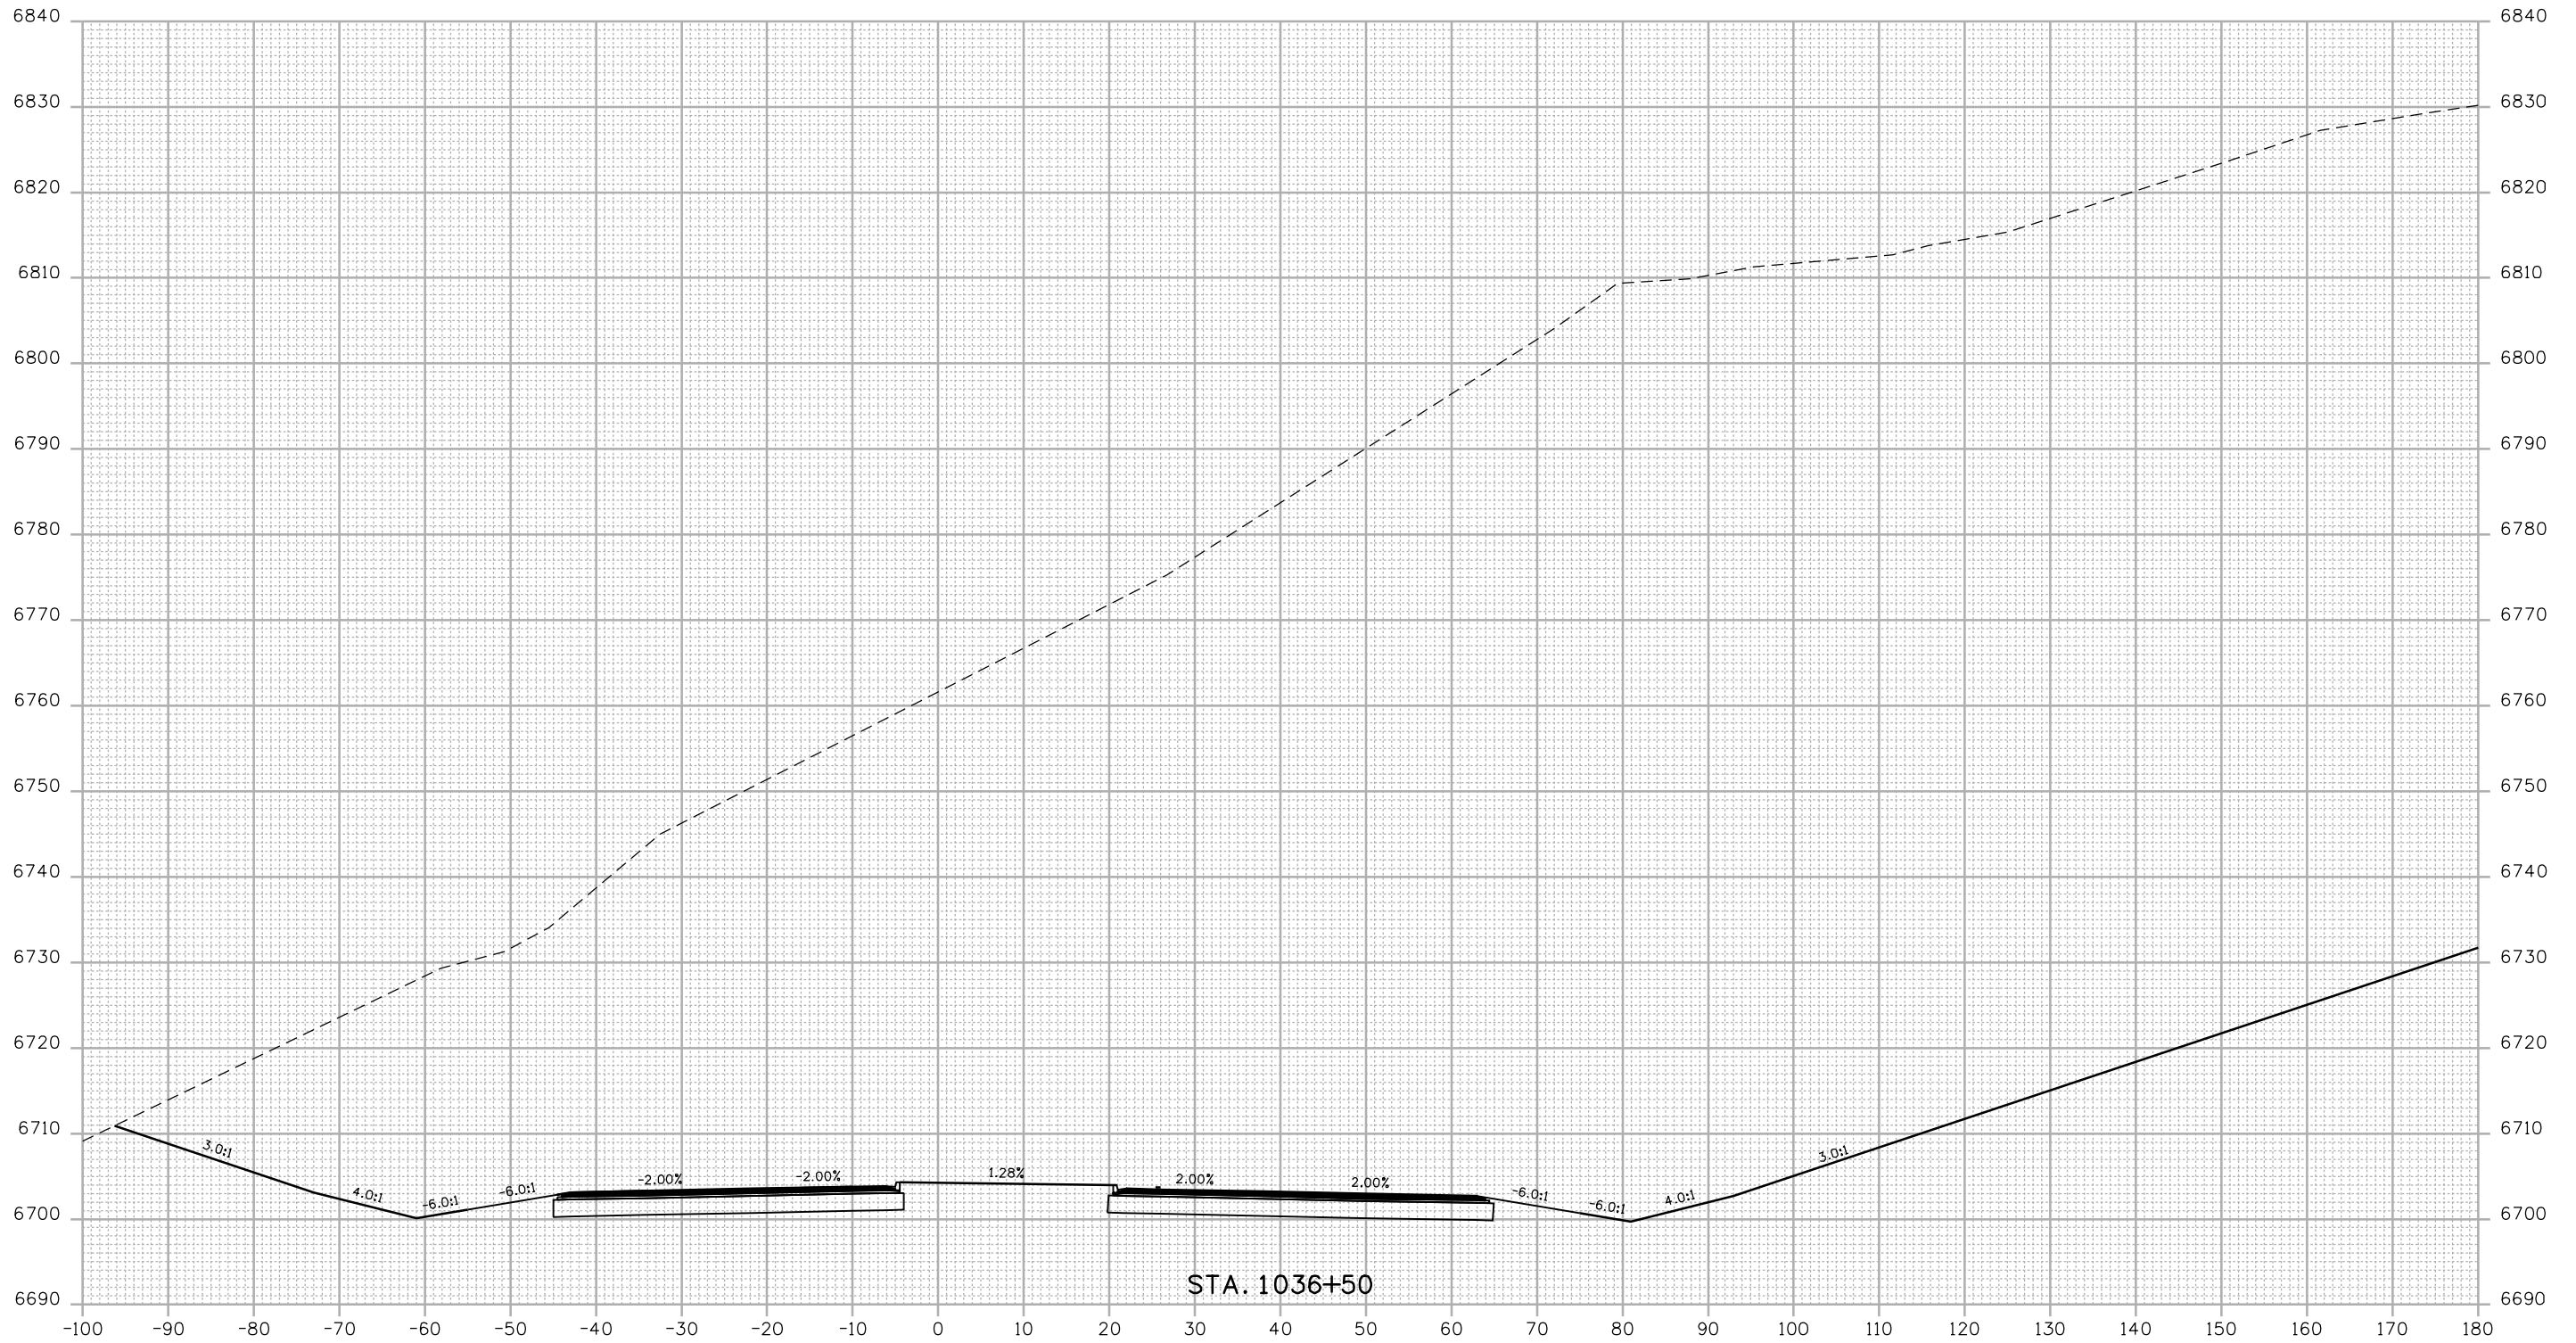

STA. 1036+50

FINAL REFERENCE DESIGN PLANS
JUNE 10, 2019

Print Date: 2/27/2019	
Drawing File Name: 22420DES_Cross Sections02.dgn	
Horiz. Scale: 1:20	Vert. Scale: As Noted
Unit Information	Unit Leader Initials

Sheet Revisions		
Date:	Comments	Init.



Colorado Department of Transportation
 3803 North Main Avenue
 Durango, CO 81301
 Phone: 970-385-1440 FAX: 970-385-8365
Region 5 **DRV**

As Constructed
No Revisions:
Revised:
Void:

US 550 CROSS SECTIONS			
Designer:	SDB	Structure	
Detailer:	LMR	Numbers	
Sheet Subset:	XSEC	Subset Sheets:	120 of 159

Project No./Code
NHPP 5501-029
22420
Sheet Number 320

2/27/2019 2:25:10 PM P:\Project\Transportation\CDDT_RS\2013 CDDT R5 US 550 SEIS Alternatives\9.0 CADD\FIR\9.2 Design\Drawings\Cross Sections\22420DES_Cross Sections_RAB.dgn
 CDDT-PDF\Drawings\Quality_V8.picfig CDDT-Pentable.tbl

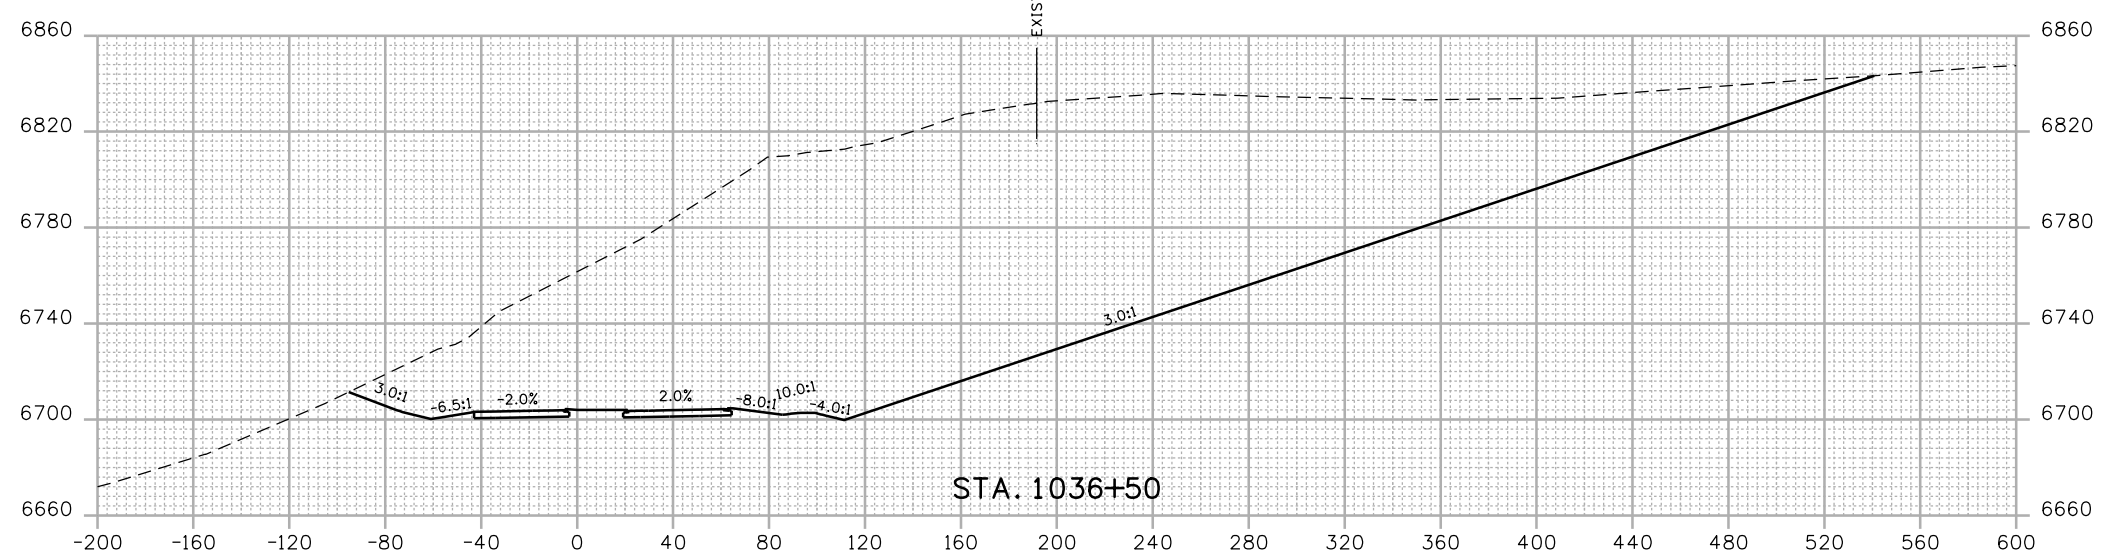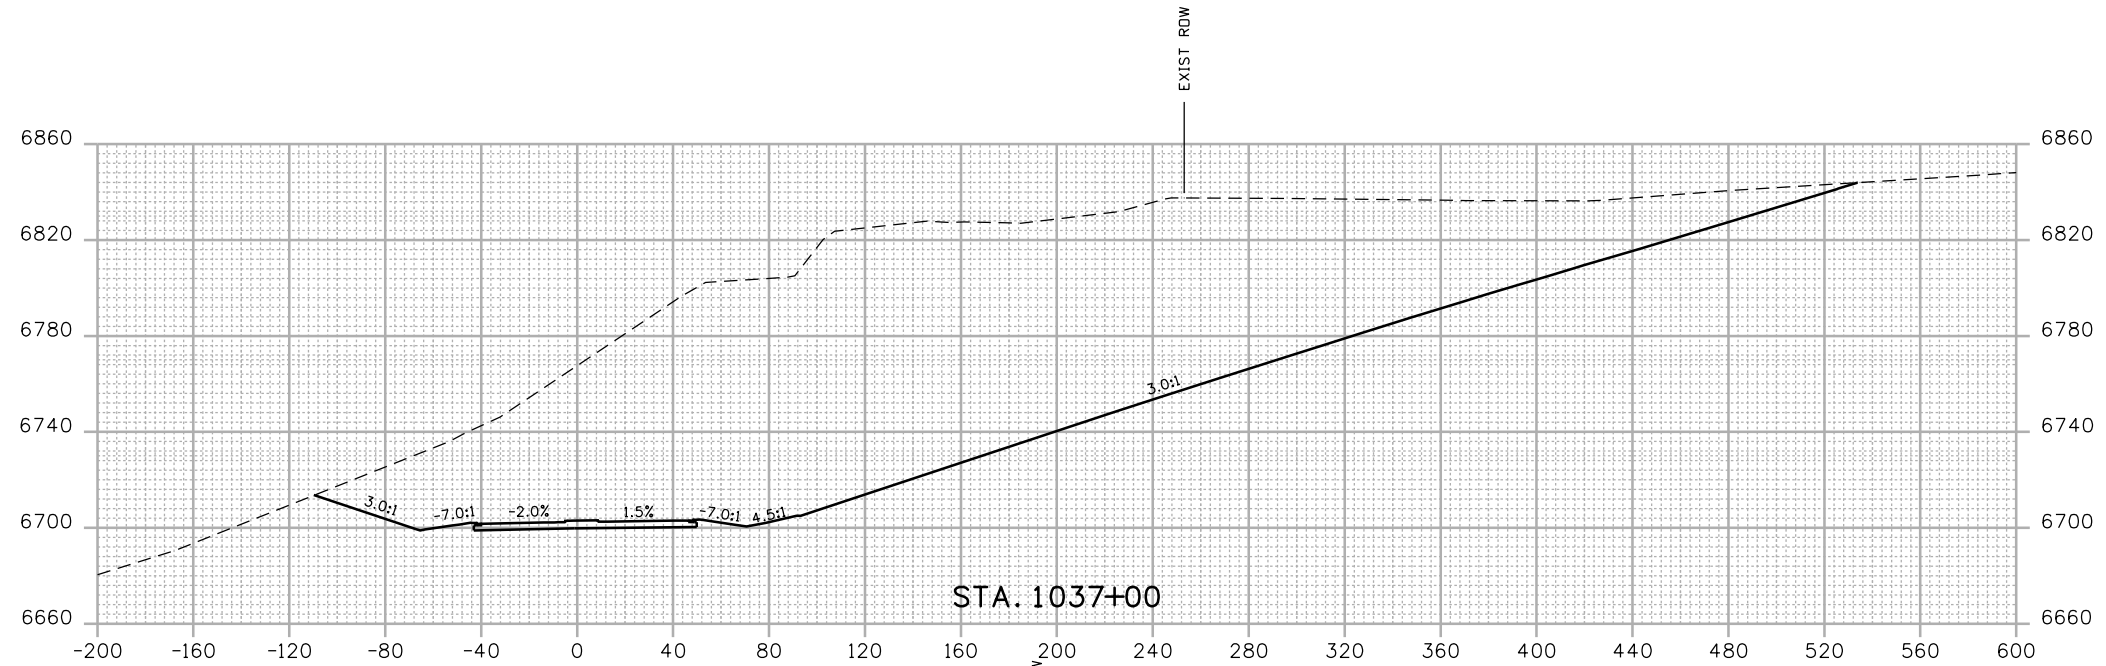

FINAL REFERENCE DESIGN PLANS
JUNE 10, 2019

Print Date: 2/27/2019	
Drawing File Name: 22420DES_Cross Sections_RAB.dgn	
Horiz. Scale: 1:80	Vert. Scale: As Noted
Unit Information	Unit Leader Initials
wood.	Colorado Center Tower 2 2000 S. Colorado Blvd Suite 2-1000 Denver, CO 80222

Sheet Revisions		
Date:	Comments	Init.

Colorado Department of Transportation


 3803 North Main Avenue
 Durango, CO 81301
 Phone: 970-385-1440 FAX: 970-385-8365
Region 5 DRV

As Constructed
No Revisions:
Revised:
Void:

US 550 ROUNDABOUT CROSS SECTIONS			
Designer:	JJW	Structure Numbers	
Detailer:	JJW	Subset Sheets:	121 of 159
Sheet Subset:	XSEC		

Project No./Code
NHPP 5501-029
22420
Sheet Number 321


2/27/2019 2:25:11 PM P:\Project\Transportation\CDOT_R5\2013 CDDT R5 US 550 SEIS Alternatives\9.0 CADD\FIR\9.2 Design\Drawings\Cross Sections\22420DES_Cross Sections_RAB.dgn
 CDDT-PDF\Draft\Quality_V8.picfig CDDT-Pentable.tbl

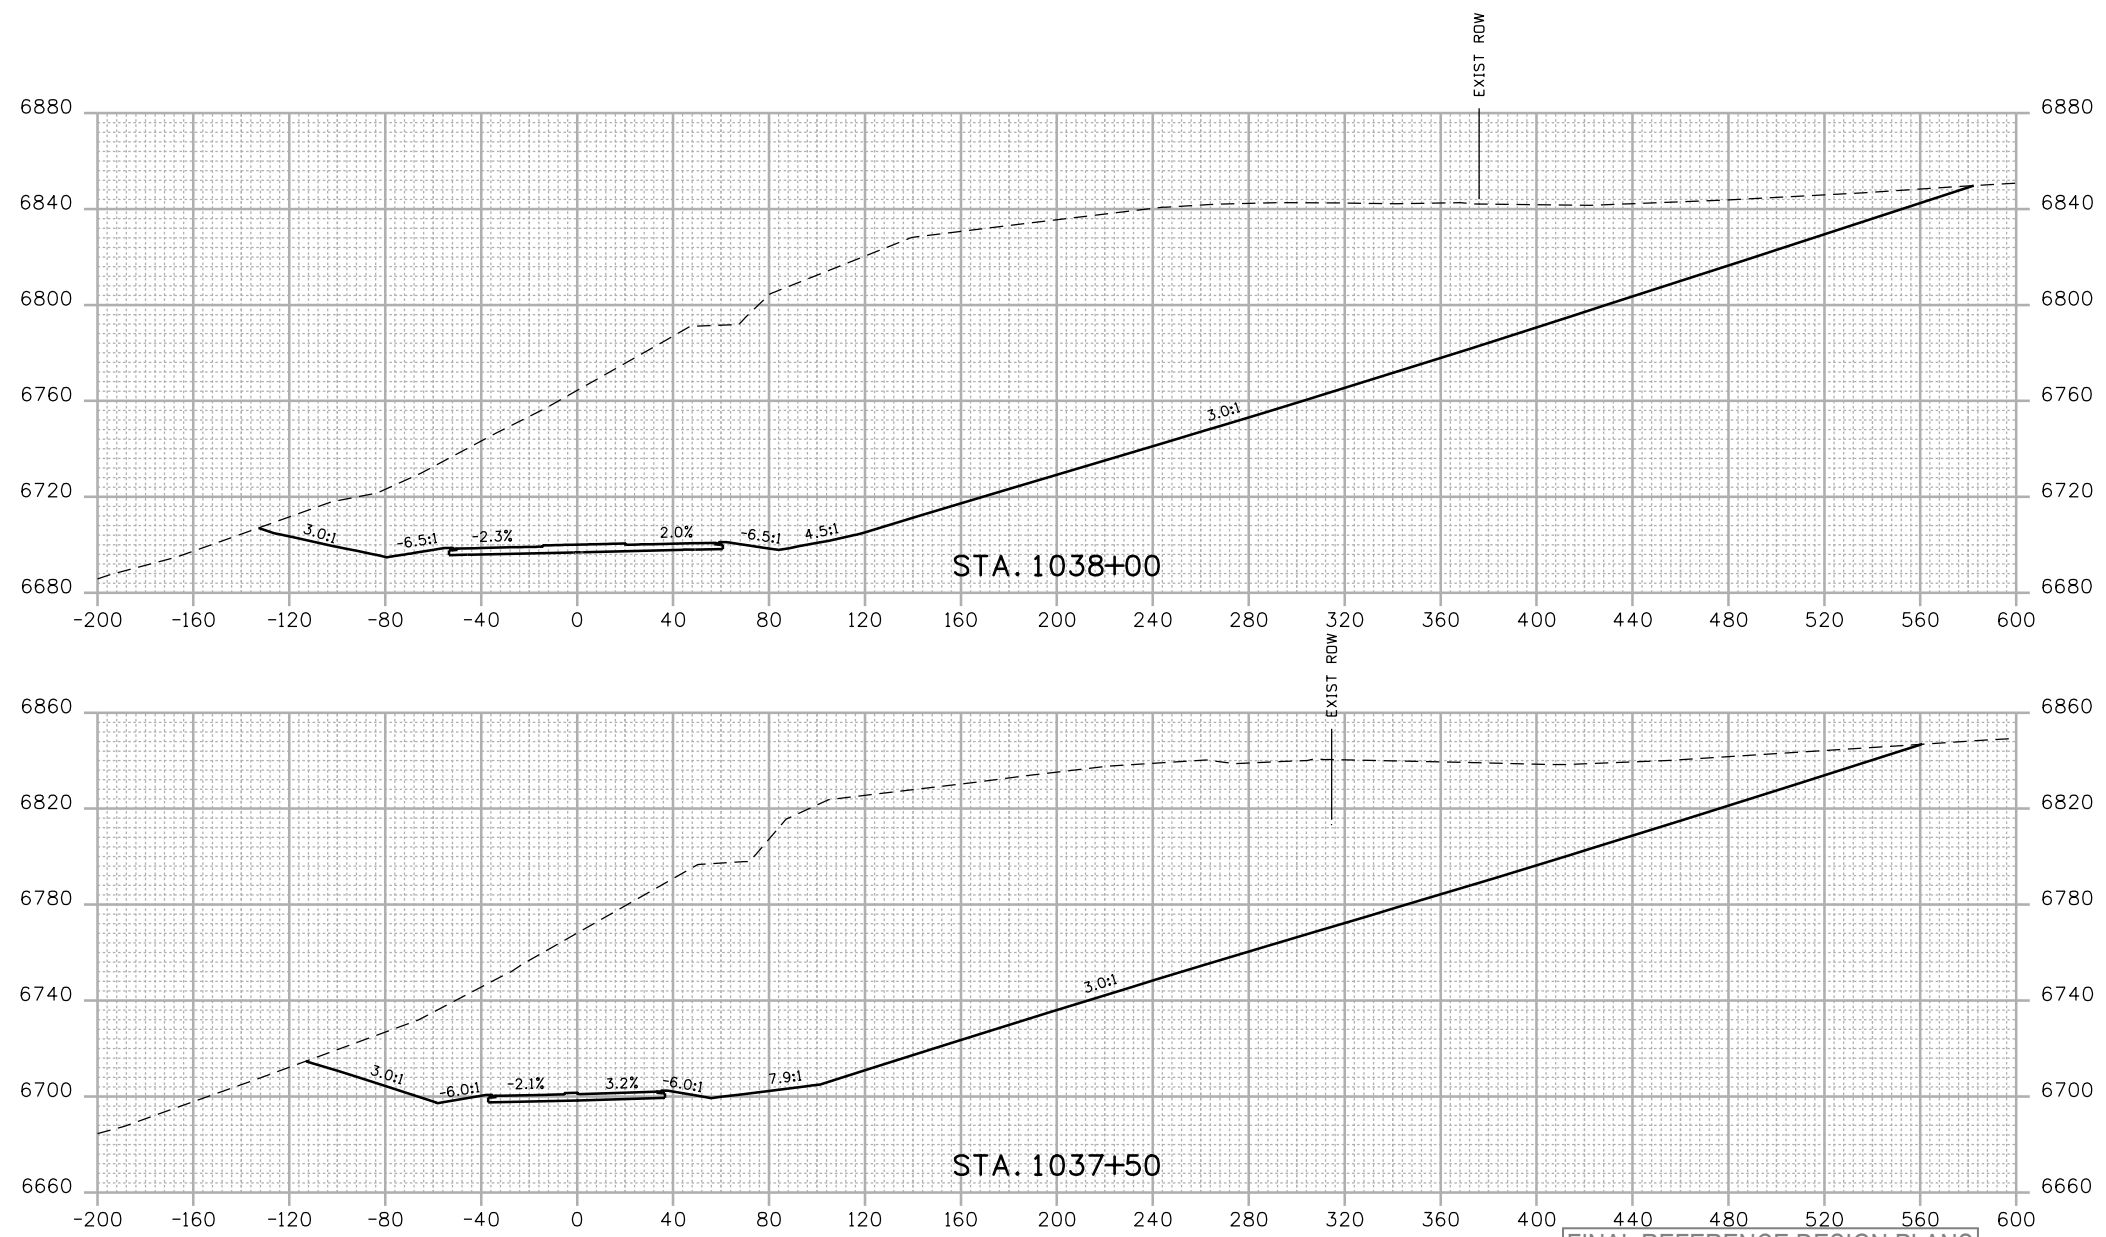

FINAL REFERENCE DESIGN PLANS
 JUNE 10, 2019

Print Date: 2/27/2019 Drawing File Name: 22420DES_Cross Sections_RAB.dgn Horiz. Scale: 1:80 Vert. Scale: As Noted Unit Information Unit Leader Initials Colorado Center Tower 2 2000 S. Colorado Blvd Suite 2-1000 Denver, CO 80222	<table border="1" style="width: 100%; border-collapse: collapse;"> <thead> <tr> <th colspan="3">Sheet Revisions</th> </tr> <tr> <th style="width: 15%;">Date:</th> <th style="width: 60%;">Comments</th> <th style="width: 25%;">Init.</th> </tr> </thead> <tbody> <tr><td> </td><td> </td><td> </td></tr> <tr><td> </td><td> </td><td> </td></tr> <tr><td> </td><td> </td><td> </td></tr> </tbody> </table>	Sheet Revisions			Date:	Comments	Init.										Colorado Department of Transportation 3803 North Main Avenue Durango, CO 81301 Phone: 970-385-1440 FAX: 970-385-8365 Region 5 DRV	<table border="1" style="width: 100%; border-collapse: collapse;"> <thead> <tr> <th colspan="2">As Constructed</th> </tr> </thead> <tbody> <tr> <td>No Revisions:</td> <td> </td> </tr> <tr> <td>Revised:</td> <td> </td> </tr> <tr> <td>Void:</td> <td> </td> </tr> </tbody> </table>	As Constructed		No Revisions:		Revised:		Void:		US 550 ROUNDABOUT CROSS SECTIONS Designer: JJW Structure Numbers Detailer: JJW Sheet Subset: XSEC Subset Sheets: 122 of 159	<table border="1" style="width: 100%; border-collapse: collapse;"> <thead> <tr> <th>Project No./Code</th> </tr> </thead> <tbody> <tr> <td>NHPP 5501-029</td> </tr> <tr> <td>22420</td> </tr> <tr> <td>Sheet Number 322</td> </tr> </tbody> </table>	Project No./Code	NHPP 5501-029	22420	Sheet Number 322
Sheet Revisions																																
Date:	Comments	Init.																														
As Constructed																																
No Revisions:																																
Revised:																																
Void:																																
Project No./Code																																
NHPP 5501-029																																
22420																																
Sheet Number 322																																

2/27/2019 2:25:12 PM P:\Project\Transportation\CDOT_RS\2013_CDDT_R5_US_550_SEIS_Alternatives\9.0_CADD\FIR\9.2_Design\Drawings\Cross Sections\22420DES_Cross Sections_RAB.dgn
 2/27/2019 CDDT-PDFDraw(Quantity_V8).picfig CDDT-Pentable.tbl

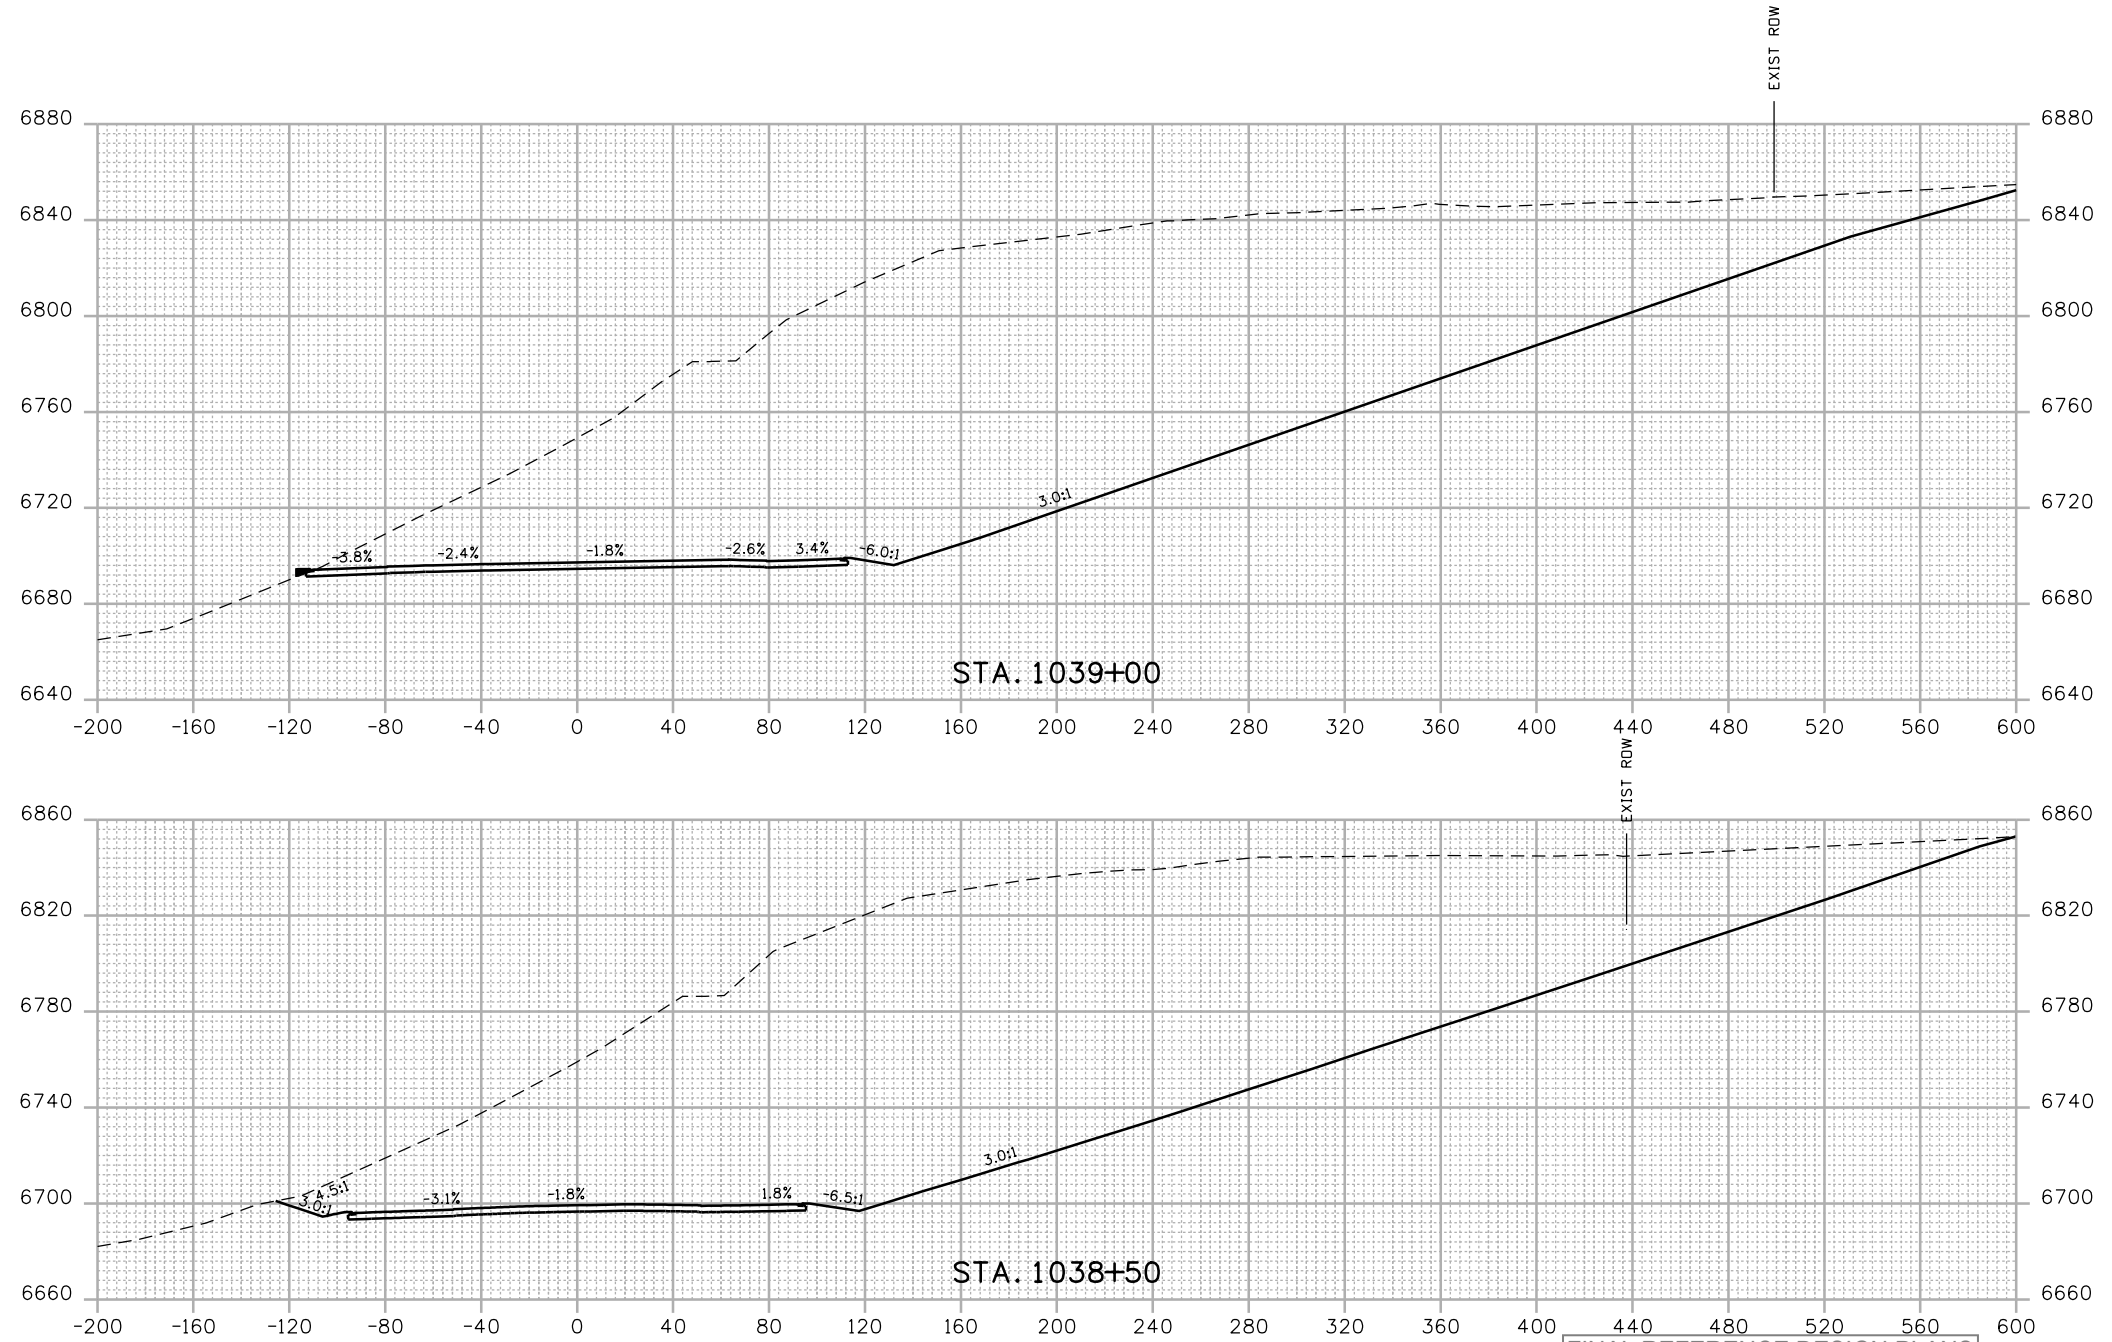

FINAL REFERENCE DESIGN PLANS
JUNE 10, 2019

Print Date: 2/27/2019	
Drawing File Name: 22420DES_Cross Sections_RAB.dgn	
Horiz. Scale: 1:80	Vert. Scale: As Noted
Unit Information	Unit Leader Initials
wood.	Colorado Center Tower 2 2000 S. Colorado Blvd Suite 2-1000 Denver, CO 80222

Sheet Revisions		
Date:	Comments	Init.

Colorado Department of Transportation



 3803 North Main Avenue
 Durango, CO 81301
 Phone: 970-385-1440 FAX: 970-385-8365
Region 5 DRV

As Constructed
No Revisions:
Revised:
Void:

US 550 ROUNDABOUT CROSS SECTIONS			
Designer:	JJW	Structure Numbers	
Detailer:	JJW		
Sheet Subset:	XSEC	Subset Sheets:	123 of 159

Project No./Code
NHPP 5501-029
22420
Sheet Number 323

2/27/2019 2:25:12 PM P:\Project\Transportation\CDOT_RS\2013_CDDT_R5_US_550_SEIS_Alternatives\9.0_CADD\FIR\9.2_Design\Drawings\Cross Sections\22420DES_Cross Sections_RAB.dgn
 CDDT-PDF\Drawings\Quality_V8.picfig CDDT-Pentable.tbl

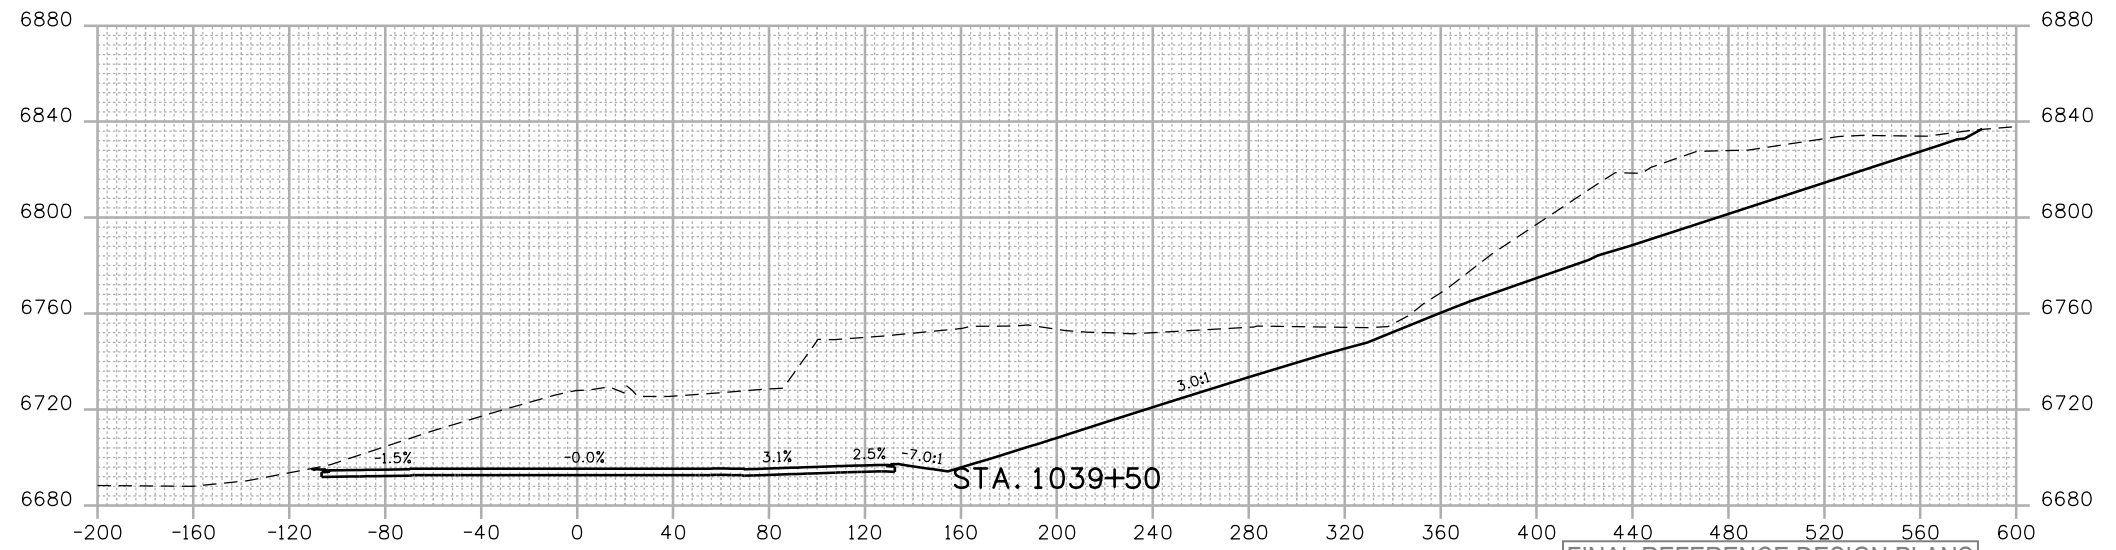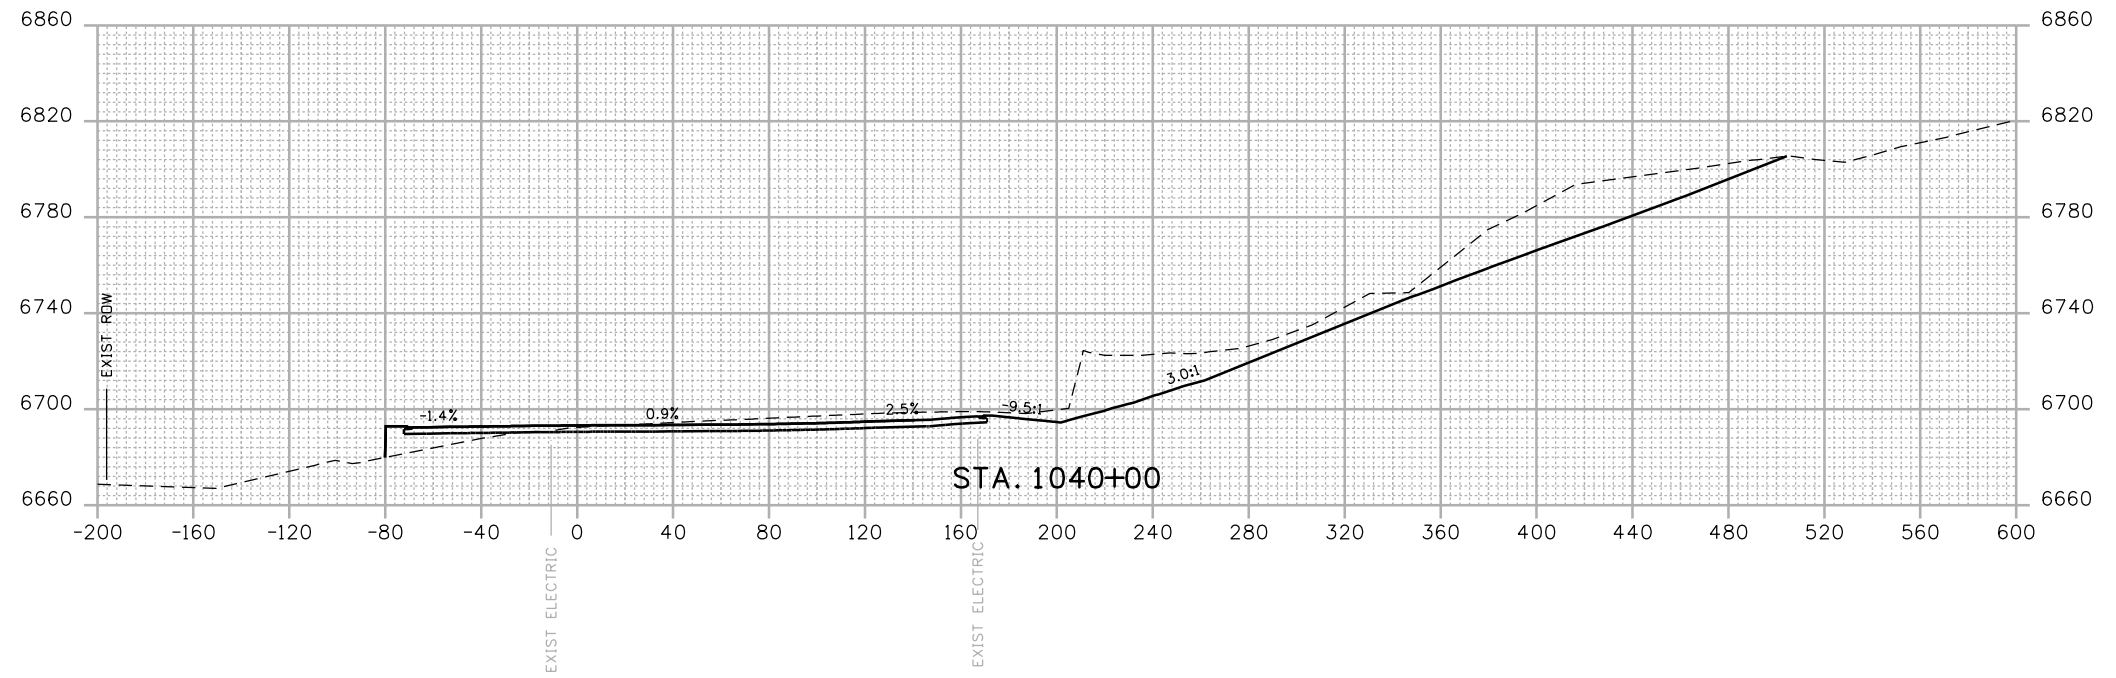

FINAL REFERENCE DESIGN PLANS
JUNE 10, 2019

Print Date: 2/27/2019	
Drawing File Name: 22420DES_Cross Sections_RAB.dgn	
Horiz. Scale: 1:80	Vert. Scale: As Noted
Unit Information	Unit Leader Initials
wood.	Colorado Center Tower 2 2000 S. Colorado Blvd Suite 2-1000 Denver, CO 80222

Sheet Revisions		
Date:	Comments	Init.

Colorado Department of Transportation



 3803 North Main Avenue
 Durango, CO 81301
 Phone: 970-385-1440 FAX: 970-385-8365
Region 5 DRV

As Constructed
No Revisions:
Revised:
Void:

US 550 ROUNDABOUT CROSS SECTIONS			
Designer:	JJW	Structure	
Detailer:	JJW	Numbers	
Sheet Subset:	XSEC	Subset Sheets:	124 of 159

Project No./Code
NHPP 5501-029
22420
Sheet Number 324


david.schmutes 2/25/13 PM P:\Project\Transportation\CDOT_RS\2013_CDOT_R5_US_550_SEIS_Alternatives\9.0_CADD\FIR\9.2_Design\Drawings\Cross Sections\22420DES_Cross Sections_RAB.dgn
 2/27/2019 CDDT-PDFDraw(Quantity_V8).picfig CDDT-Pentable.tbl

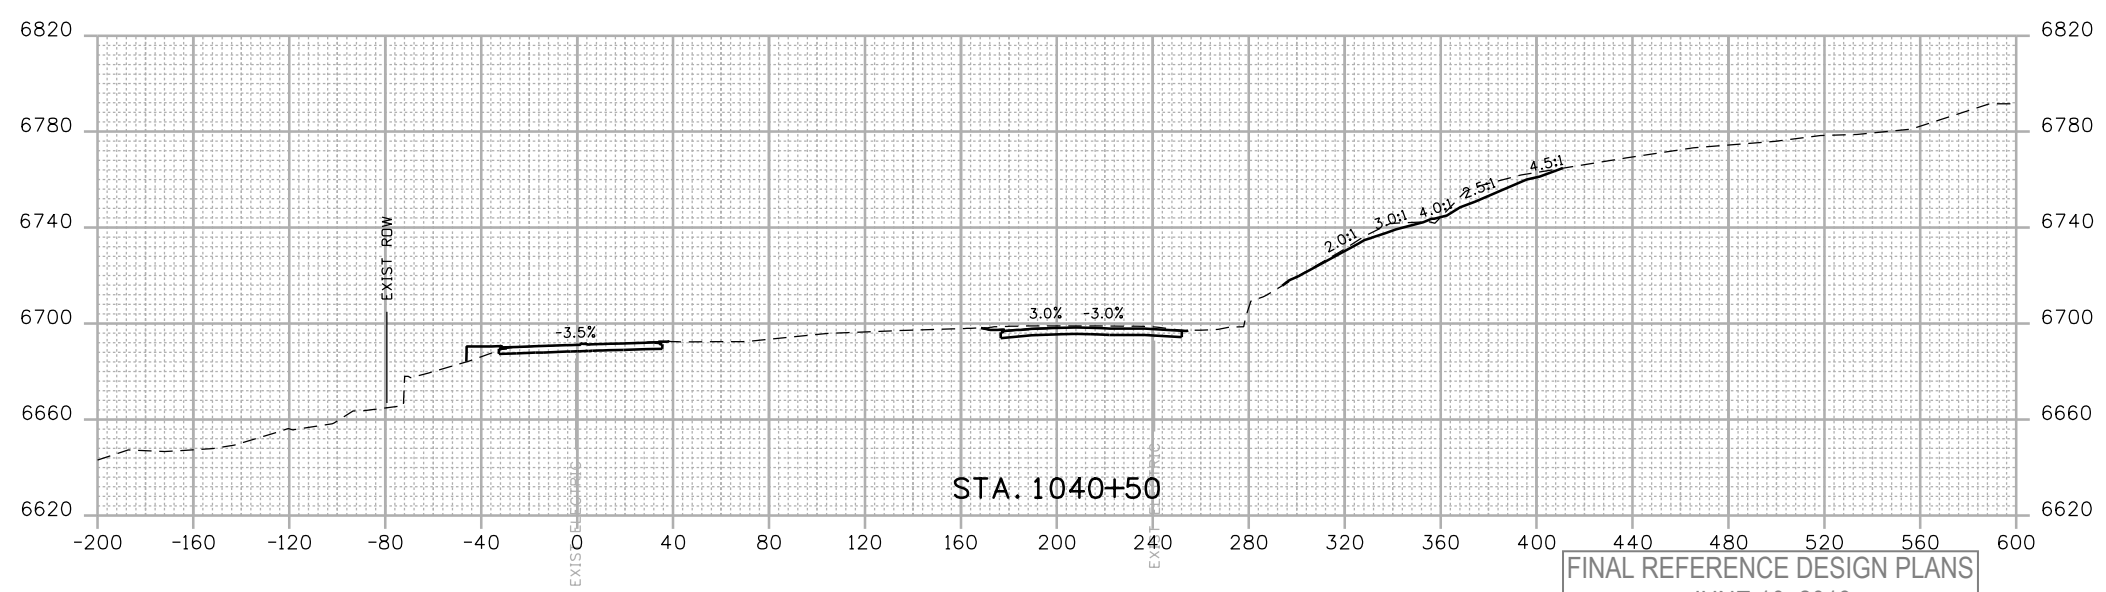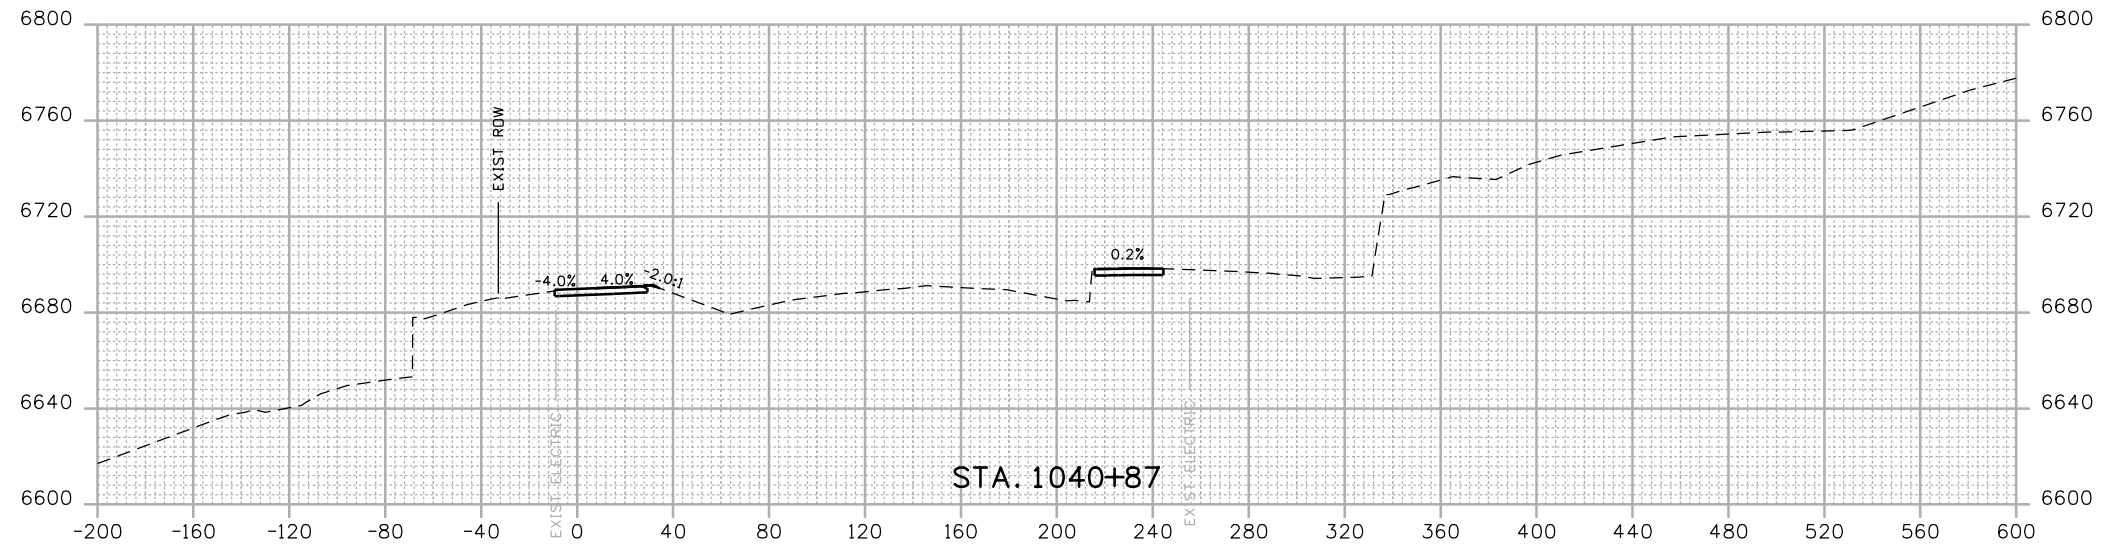


FINAL REFERENCE DESIGN PLANS
JUNE 10, 2019

Print Date: 2/27/2019		Sheet Revisions Date: Comments Init.			As Constructed No Revisions:		US 550 ROUNDABOUT CROSS SECTIONS		Project No./Code	
Drawing File Name: 22420DES_Cross Sections_RAB.dgn									NHPP 5501-029	
Horiz. Scale: 1:80 Vert. Scale: As Noted		0000		Revised:		Designer: JJW		Structure Numbers		
Unit Information Unit Leader Initials				Void:		Detailer: JJW		22420		
Colorado Center Tower 2 2000 S. Colorado Blvd Suite 2-1000 Denver, CO 80222				Colorado Department of Transportation 3803 North Main Avenue Durango, CO 81301 Phone: 970-385-1440 FAX: 970-385-8365		Sheet Subset: XSEC		Subset Sheets: 125 of 159		
		Region 5		DRV				Sheet Number 325		

david.schwantes 2:25:14 PM P:\Project\Transportation\CDOT R5\2013 CDDT R5 US 550 SEIS Alternatives\9.0 CADD\FIR\9.2 Design\Drawings\Cross Sections\22420DES_Cross Sections_CR220.dgn

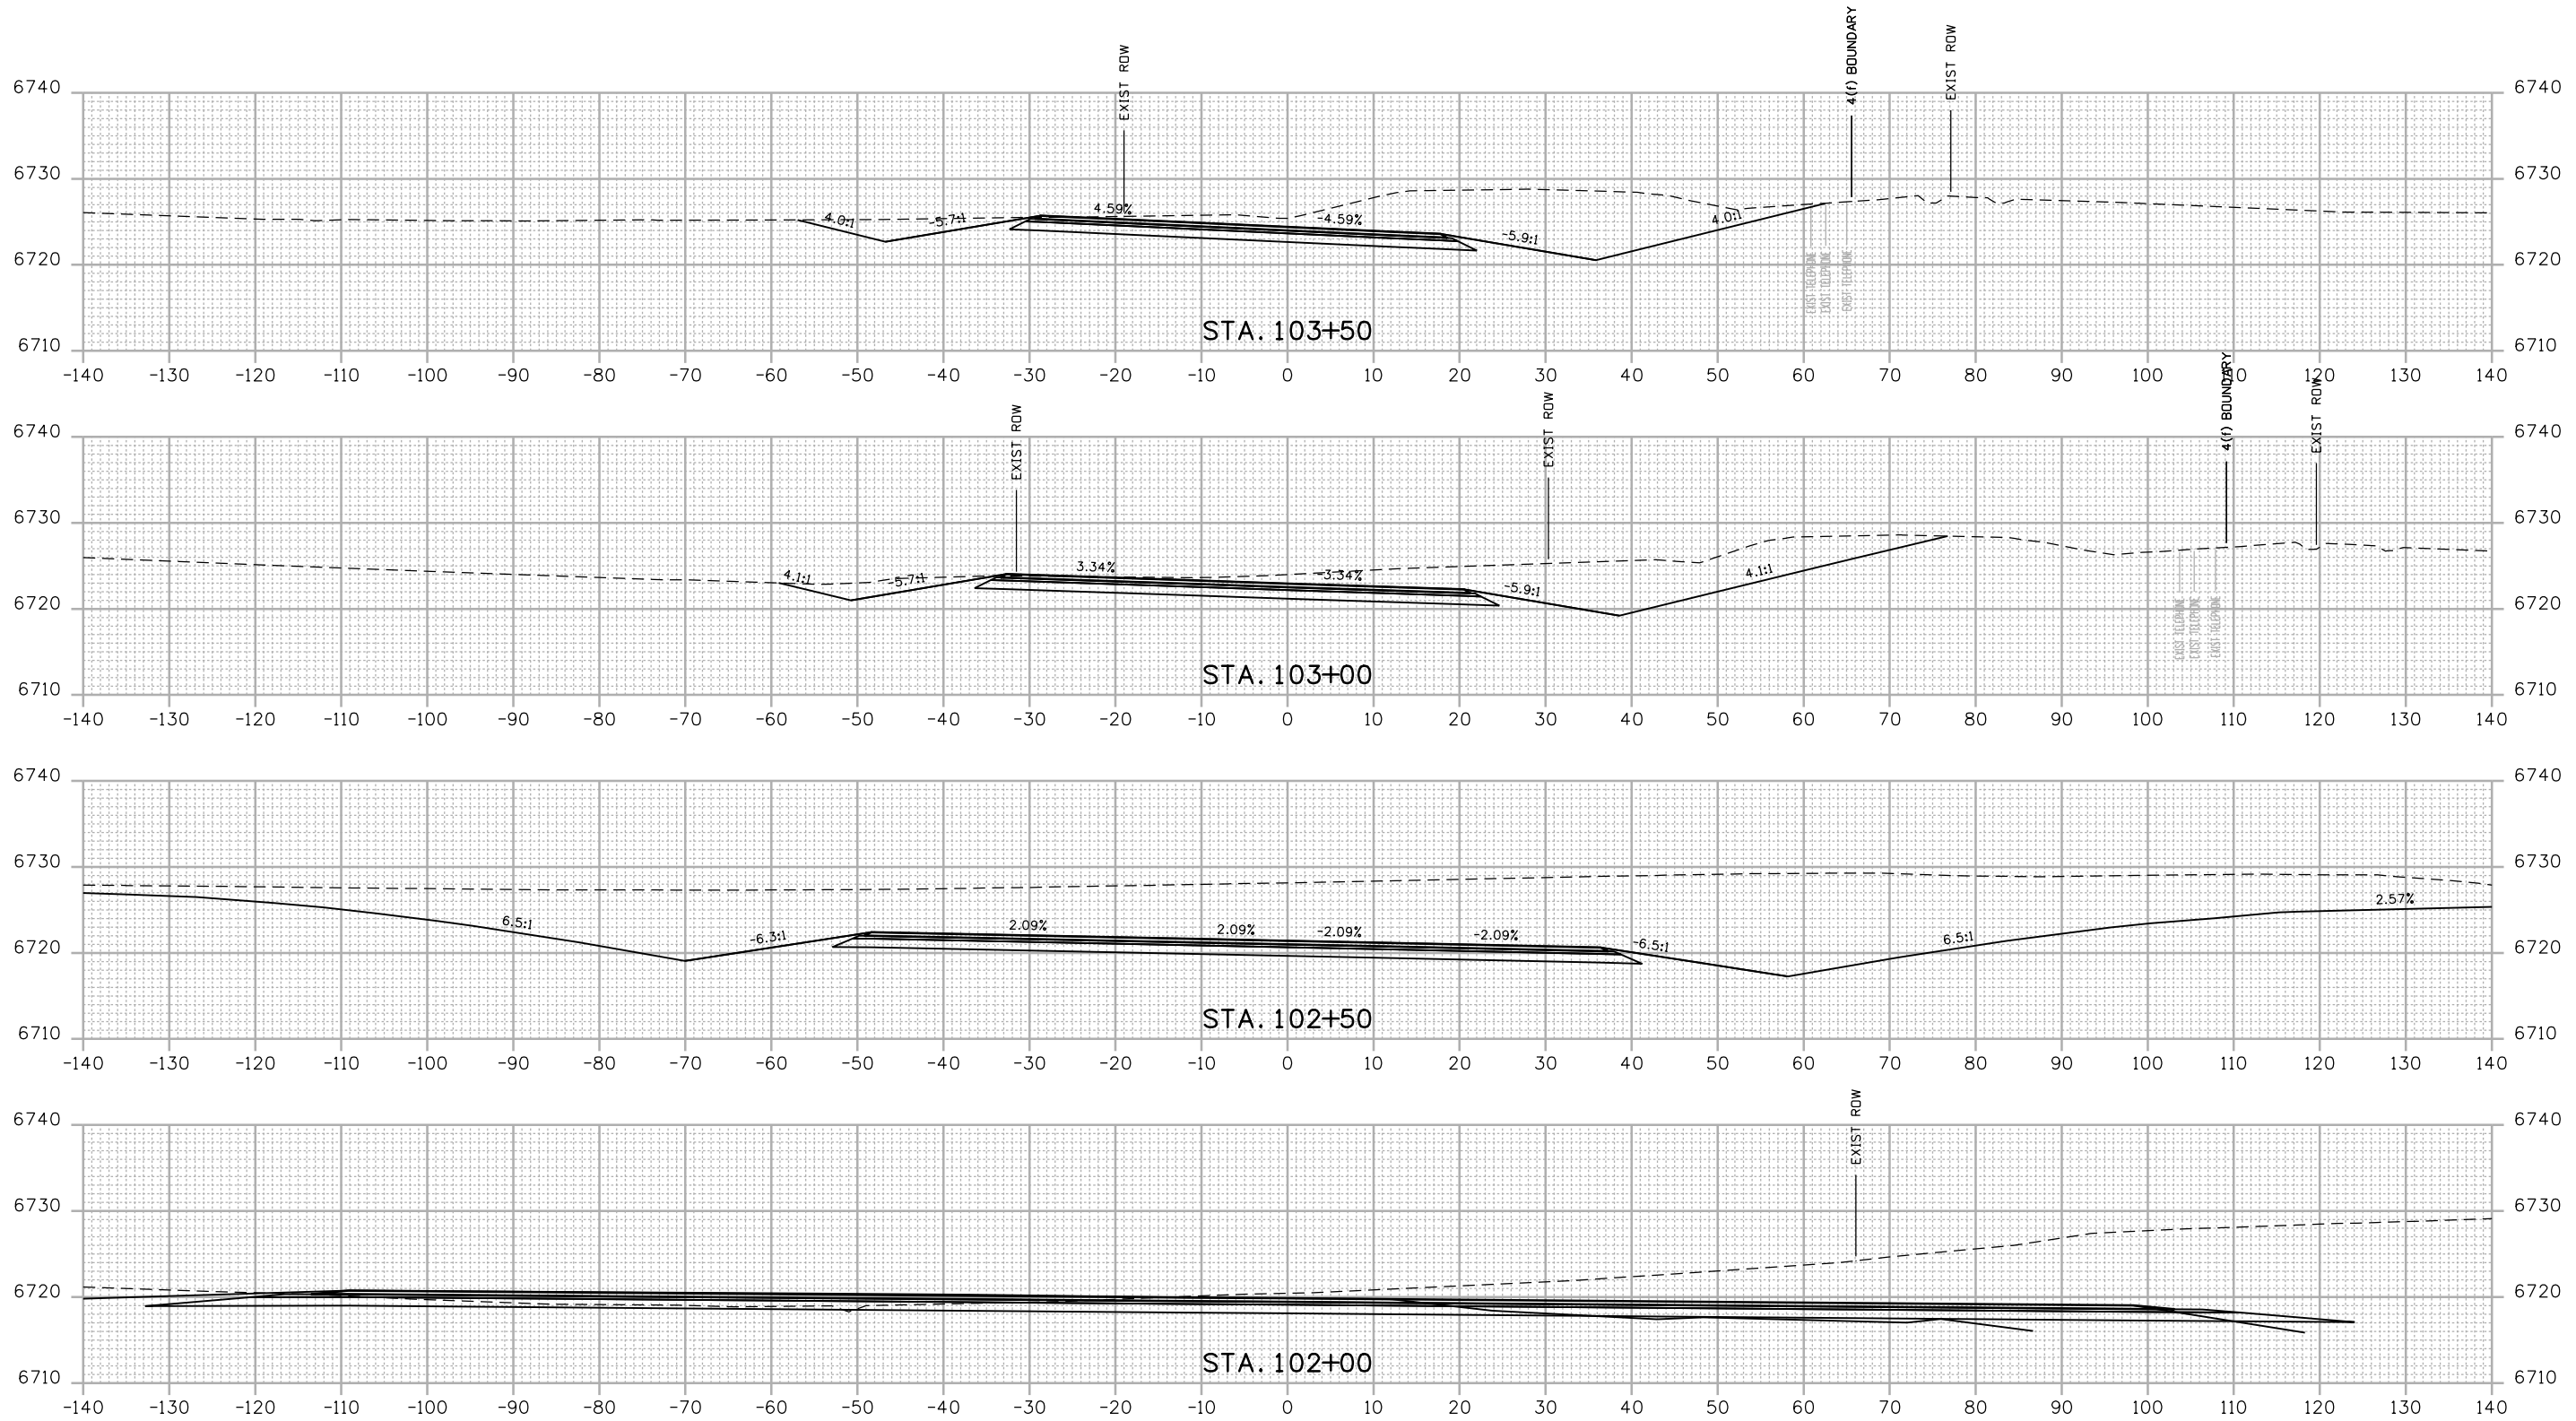

FINAL REFERENCE DESIGN PLANS
JUNE 10, 2019

Print Date: 2/27/2019	
File Name: 22420DES_Cross Sections_CR220.dgn	
Horiz. Scale: 1:20	Vert. Scale: As Noted
Unit Information	Unit Leader Initials
 Colorado Center Tower 2 2000 S. Colorado Blvd Suite 2-1000 Denver, CO 80222	

Sheet Revisions		
Date:	Comments	Init.

Colorado Department of Transportation

3803 North Main Avenue
 Durango, CO 81301
 Phone: 970-385-1440 FAX: 970-385-8365


 **Region 5** DRV

As Constructed
No Revisions:
Revised:
Void:

CR 220 CROSS SECTIONS			
Designer:	JJW	Structure	
Detailer:	FM	Numbers	
Sheet Subset:	XSEC	Subset Sheets:	126 of 159

Project No./Code
NHPP 5501-029
22420
Sheet Number 326

david.schwantes 2:25:15 PM P:\Project\Transportation\CDOT R5\2013 CDDT R5 US 550 SEIS Alternatives\9.0 CADD\FIR\9.2 Design\Drawings\Cross Sections\22420DES_Cross Sections_CR220.dgn

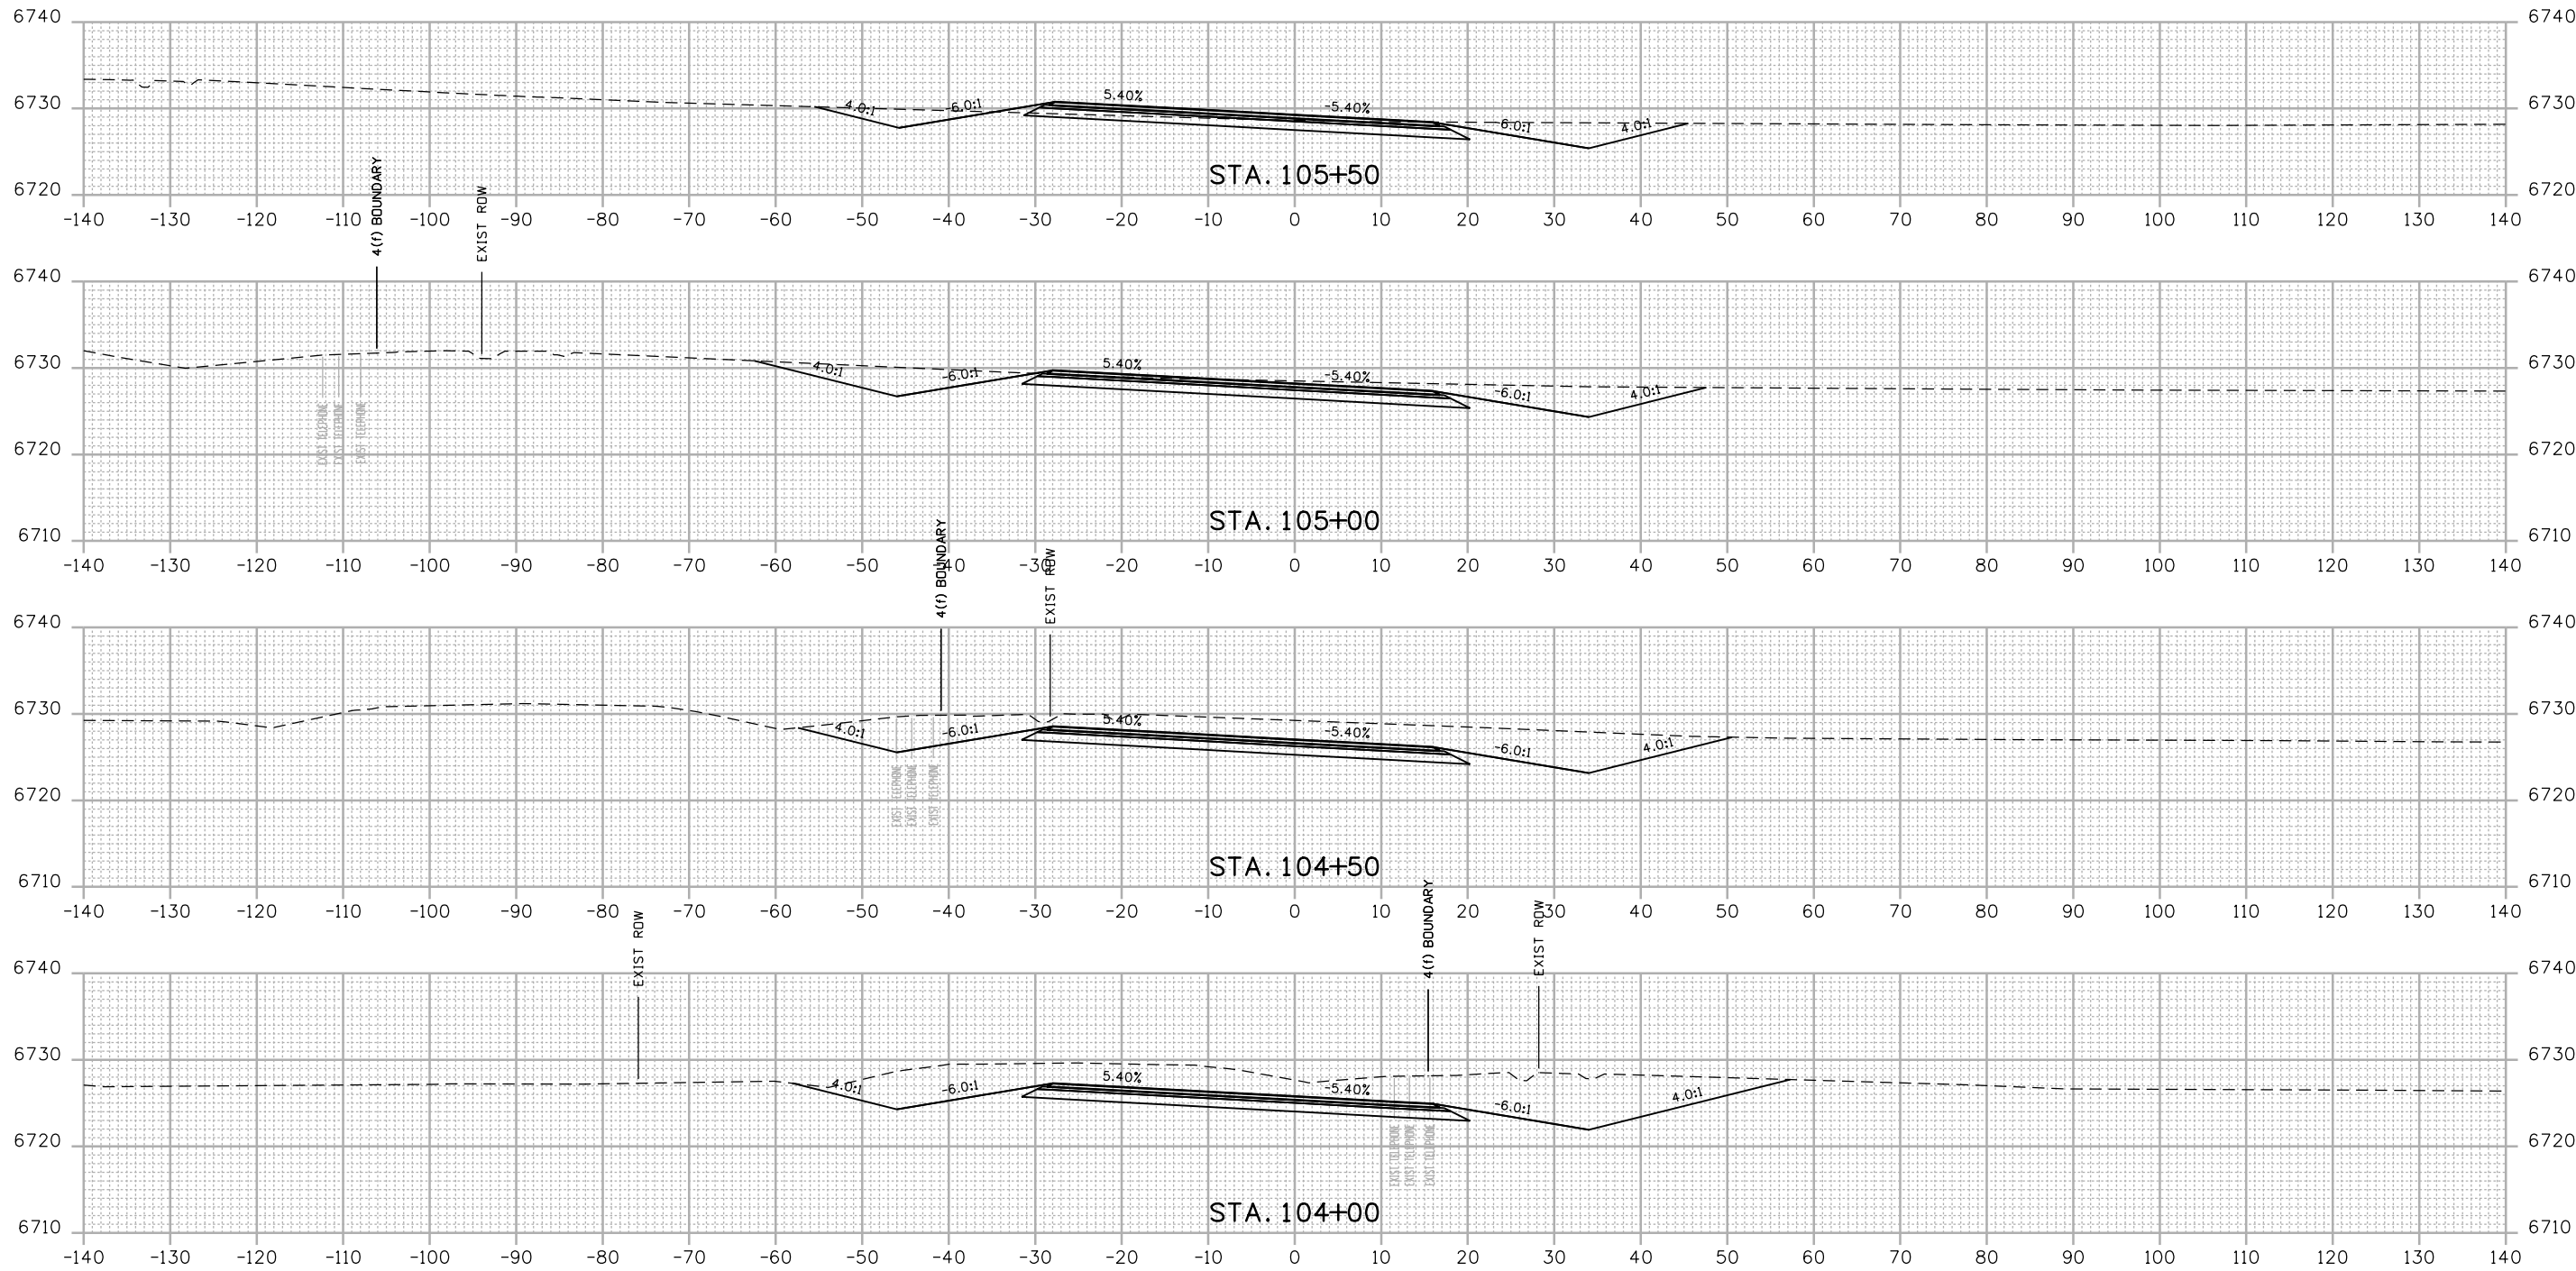

FINAL REFERENCE DESIGN PLANS
JUNE 10, 2019

Print Date: 2/27/2019	
File Name: 22420DES_Cross Sections_CR220.dgn	
Horiz. Scale: 1:20	Vert. Scale: As Noted
Unit Information	Unit Leader Initials
wood.	Colorado Center Tower 2 2000 S. Colorado Blvd Suite 2-1000 Denver, CO 80222

Sheet Revisions		
Date:	Comments	Init.

Colorado Department of Transportation
3803 North Main Avenue
Durango, CO 81301
Phone: 970-385-1440 FAX: 970-385-8365


Region 5 **DRV**

As Constructed
No Revisions:
Revised:
Void:

CR 220 CROSS SECTIONS			
Designer:	JJW	Structure	
Detailer:	FM	Numbers	
Sheet Subset:	XSEC	Subset Sheets:	127 of 159

Project No./Code
NHPP 5501-029
22420
Sheet Number 327

david.schwantes 2:25:16 PM P:\Project\Transportation\CDOT R5\2013 CDDT R5 US 550 SEIS Alternatives\9.0 CADD\FIR\9.2 Design\Drawings\Cross Sections\22420DES_Cross Sections_CR220.dgn

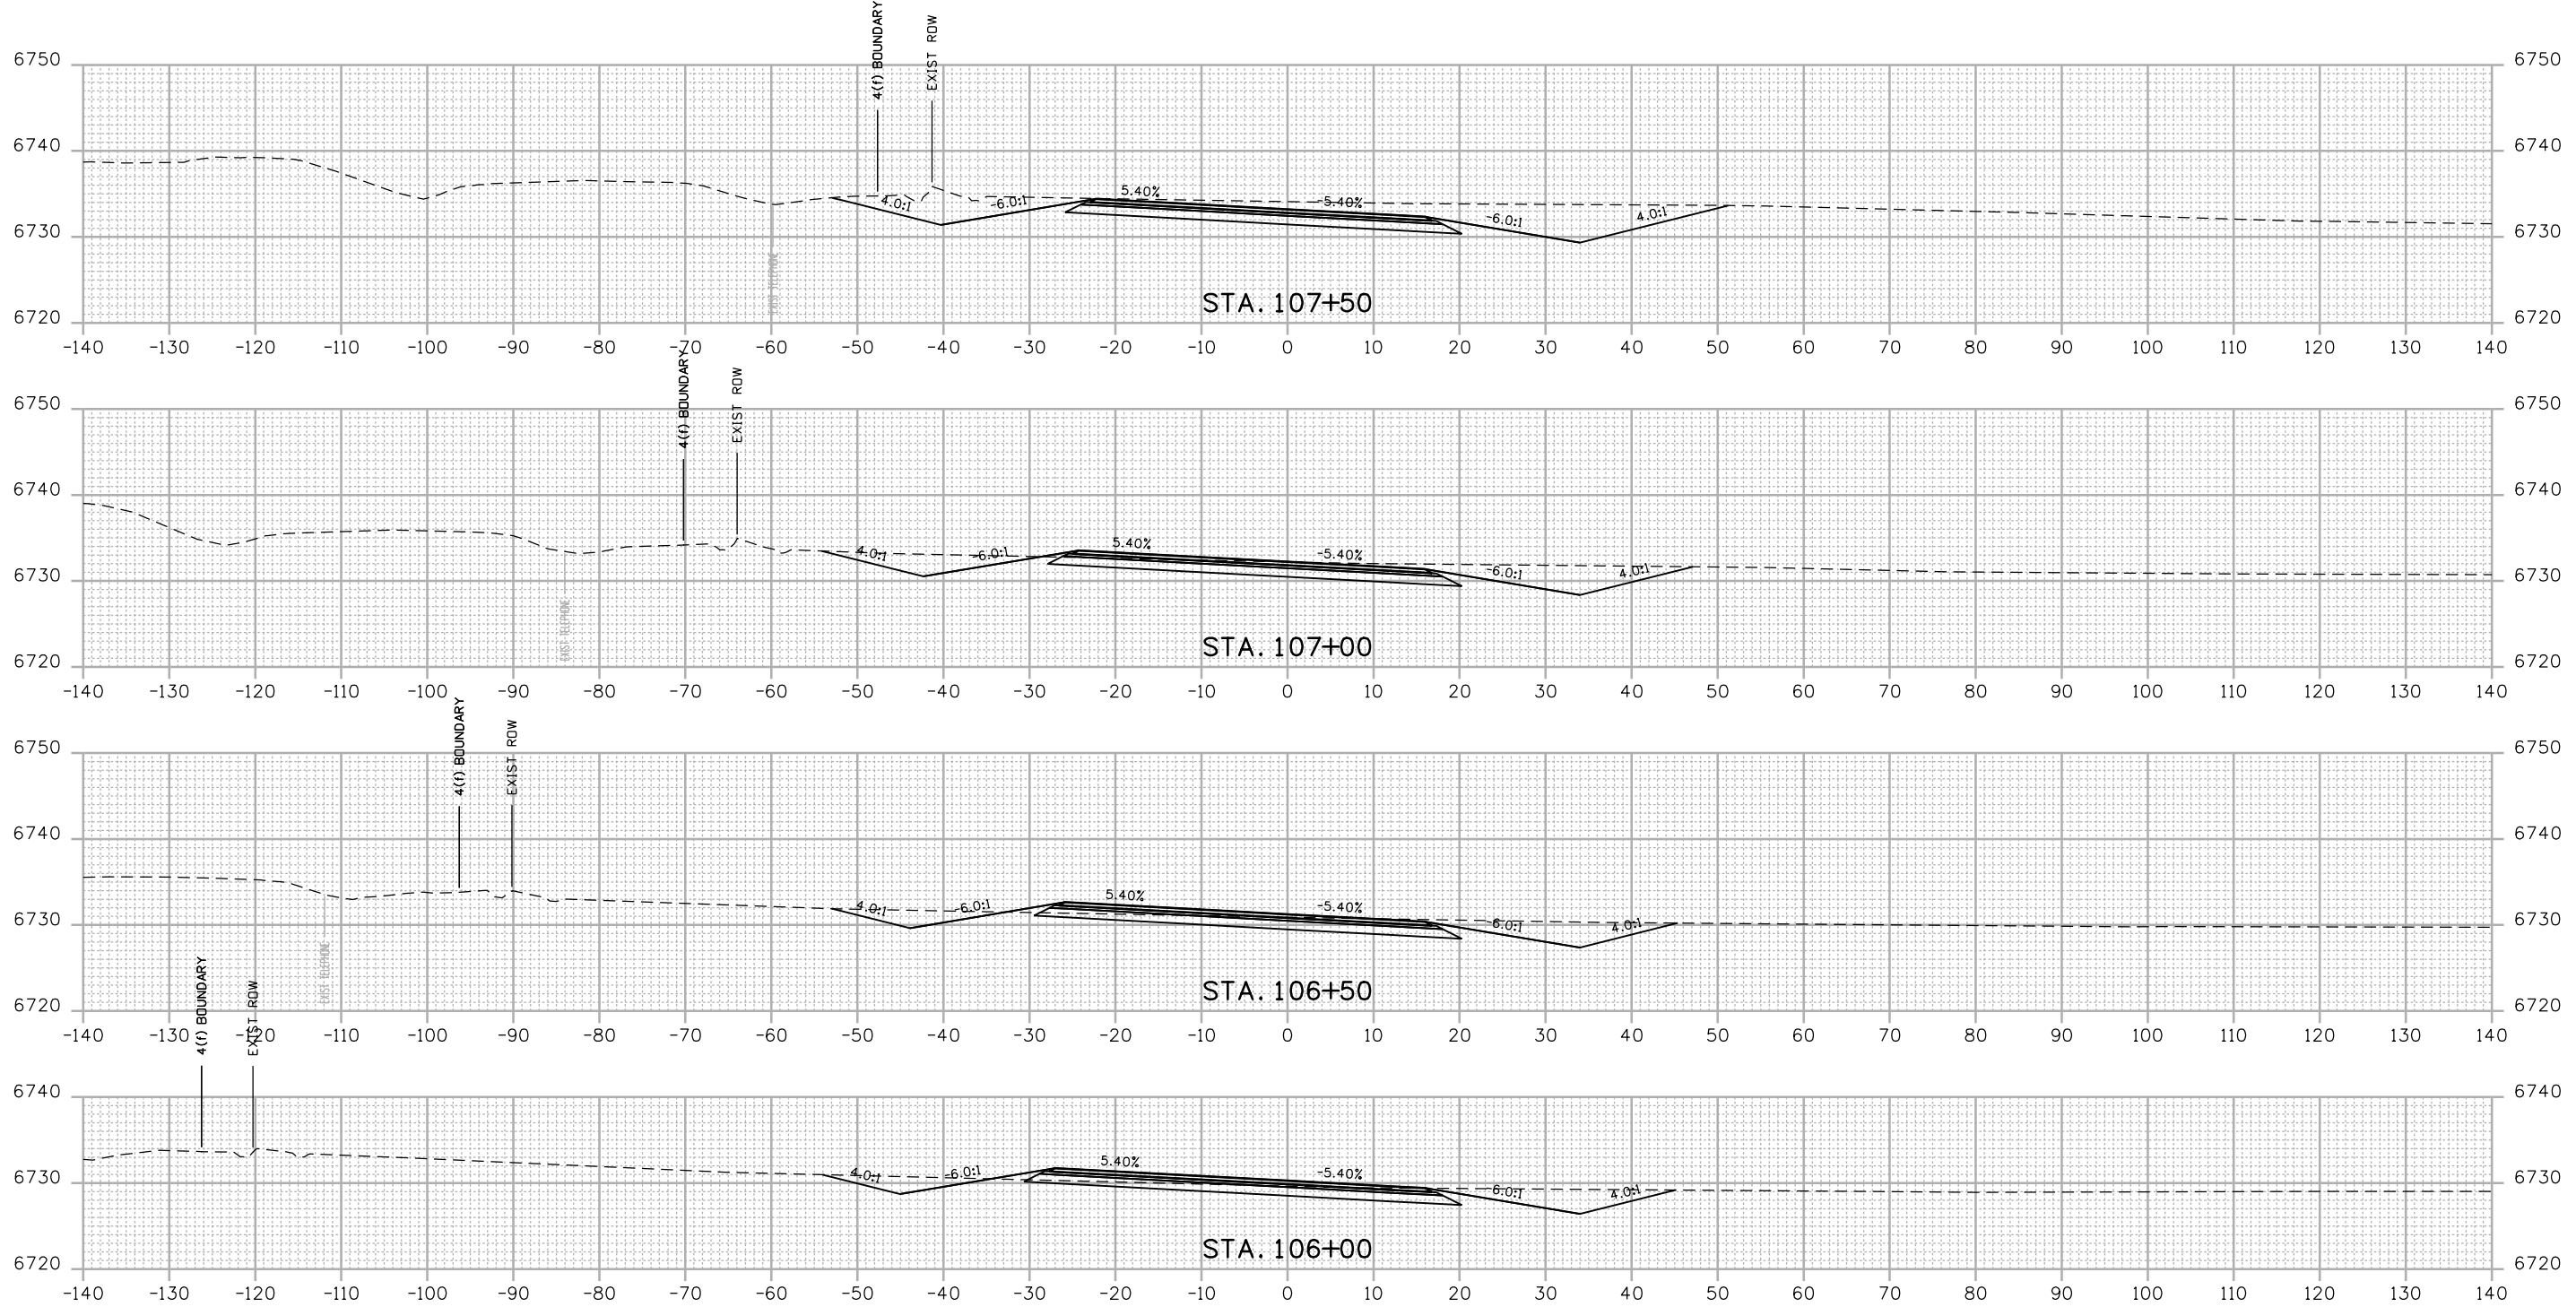

FINAL REFERENCE DESIGN PLANS
JUNE 10, 2019

Print Date: 2/27/2019	
File Name: 22420DES_Cross Sections_CR220.dgn	
Horiz. Scale: 1:20	Vert. Scale: As Noted
Unit Information	Unit Leader Initials
wood.	Colorado Center Tower 2 2000 S. Colorado Blvd Suite 2-1000 Denver, CO 80222

Sheet Revisions		
Date:	Comments	Init.

Colorado Department of Transportation
3803 North Main Avenue
Durango, CO 81301
Phone: 970-385-1440 FAX: 970-385-8365


Region 5 **DRV**

As Constructed
No Revisions:
Revised:
Void:

CR 220 CROSS SECTIONS			
Designer:	JJW	Structure Numbers	
Detailer:	FM		
Sheet Subset:	XSEC	Subset Sheets:	128 of 159

Project No./Code
NHPP 5501-029
22420
Sheet Number 328

david.schwantes 2:25:16 PM P:\Project\Transportation\CDOT R5\2013 CDDT R5 US 550 SEIS Alternatives\9.0 CADD\FIR 9.2 Design\Drawings\Cross Sections\22420DES_Cross Sections_CR220.dgn

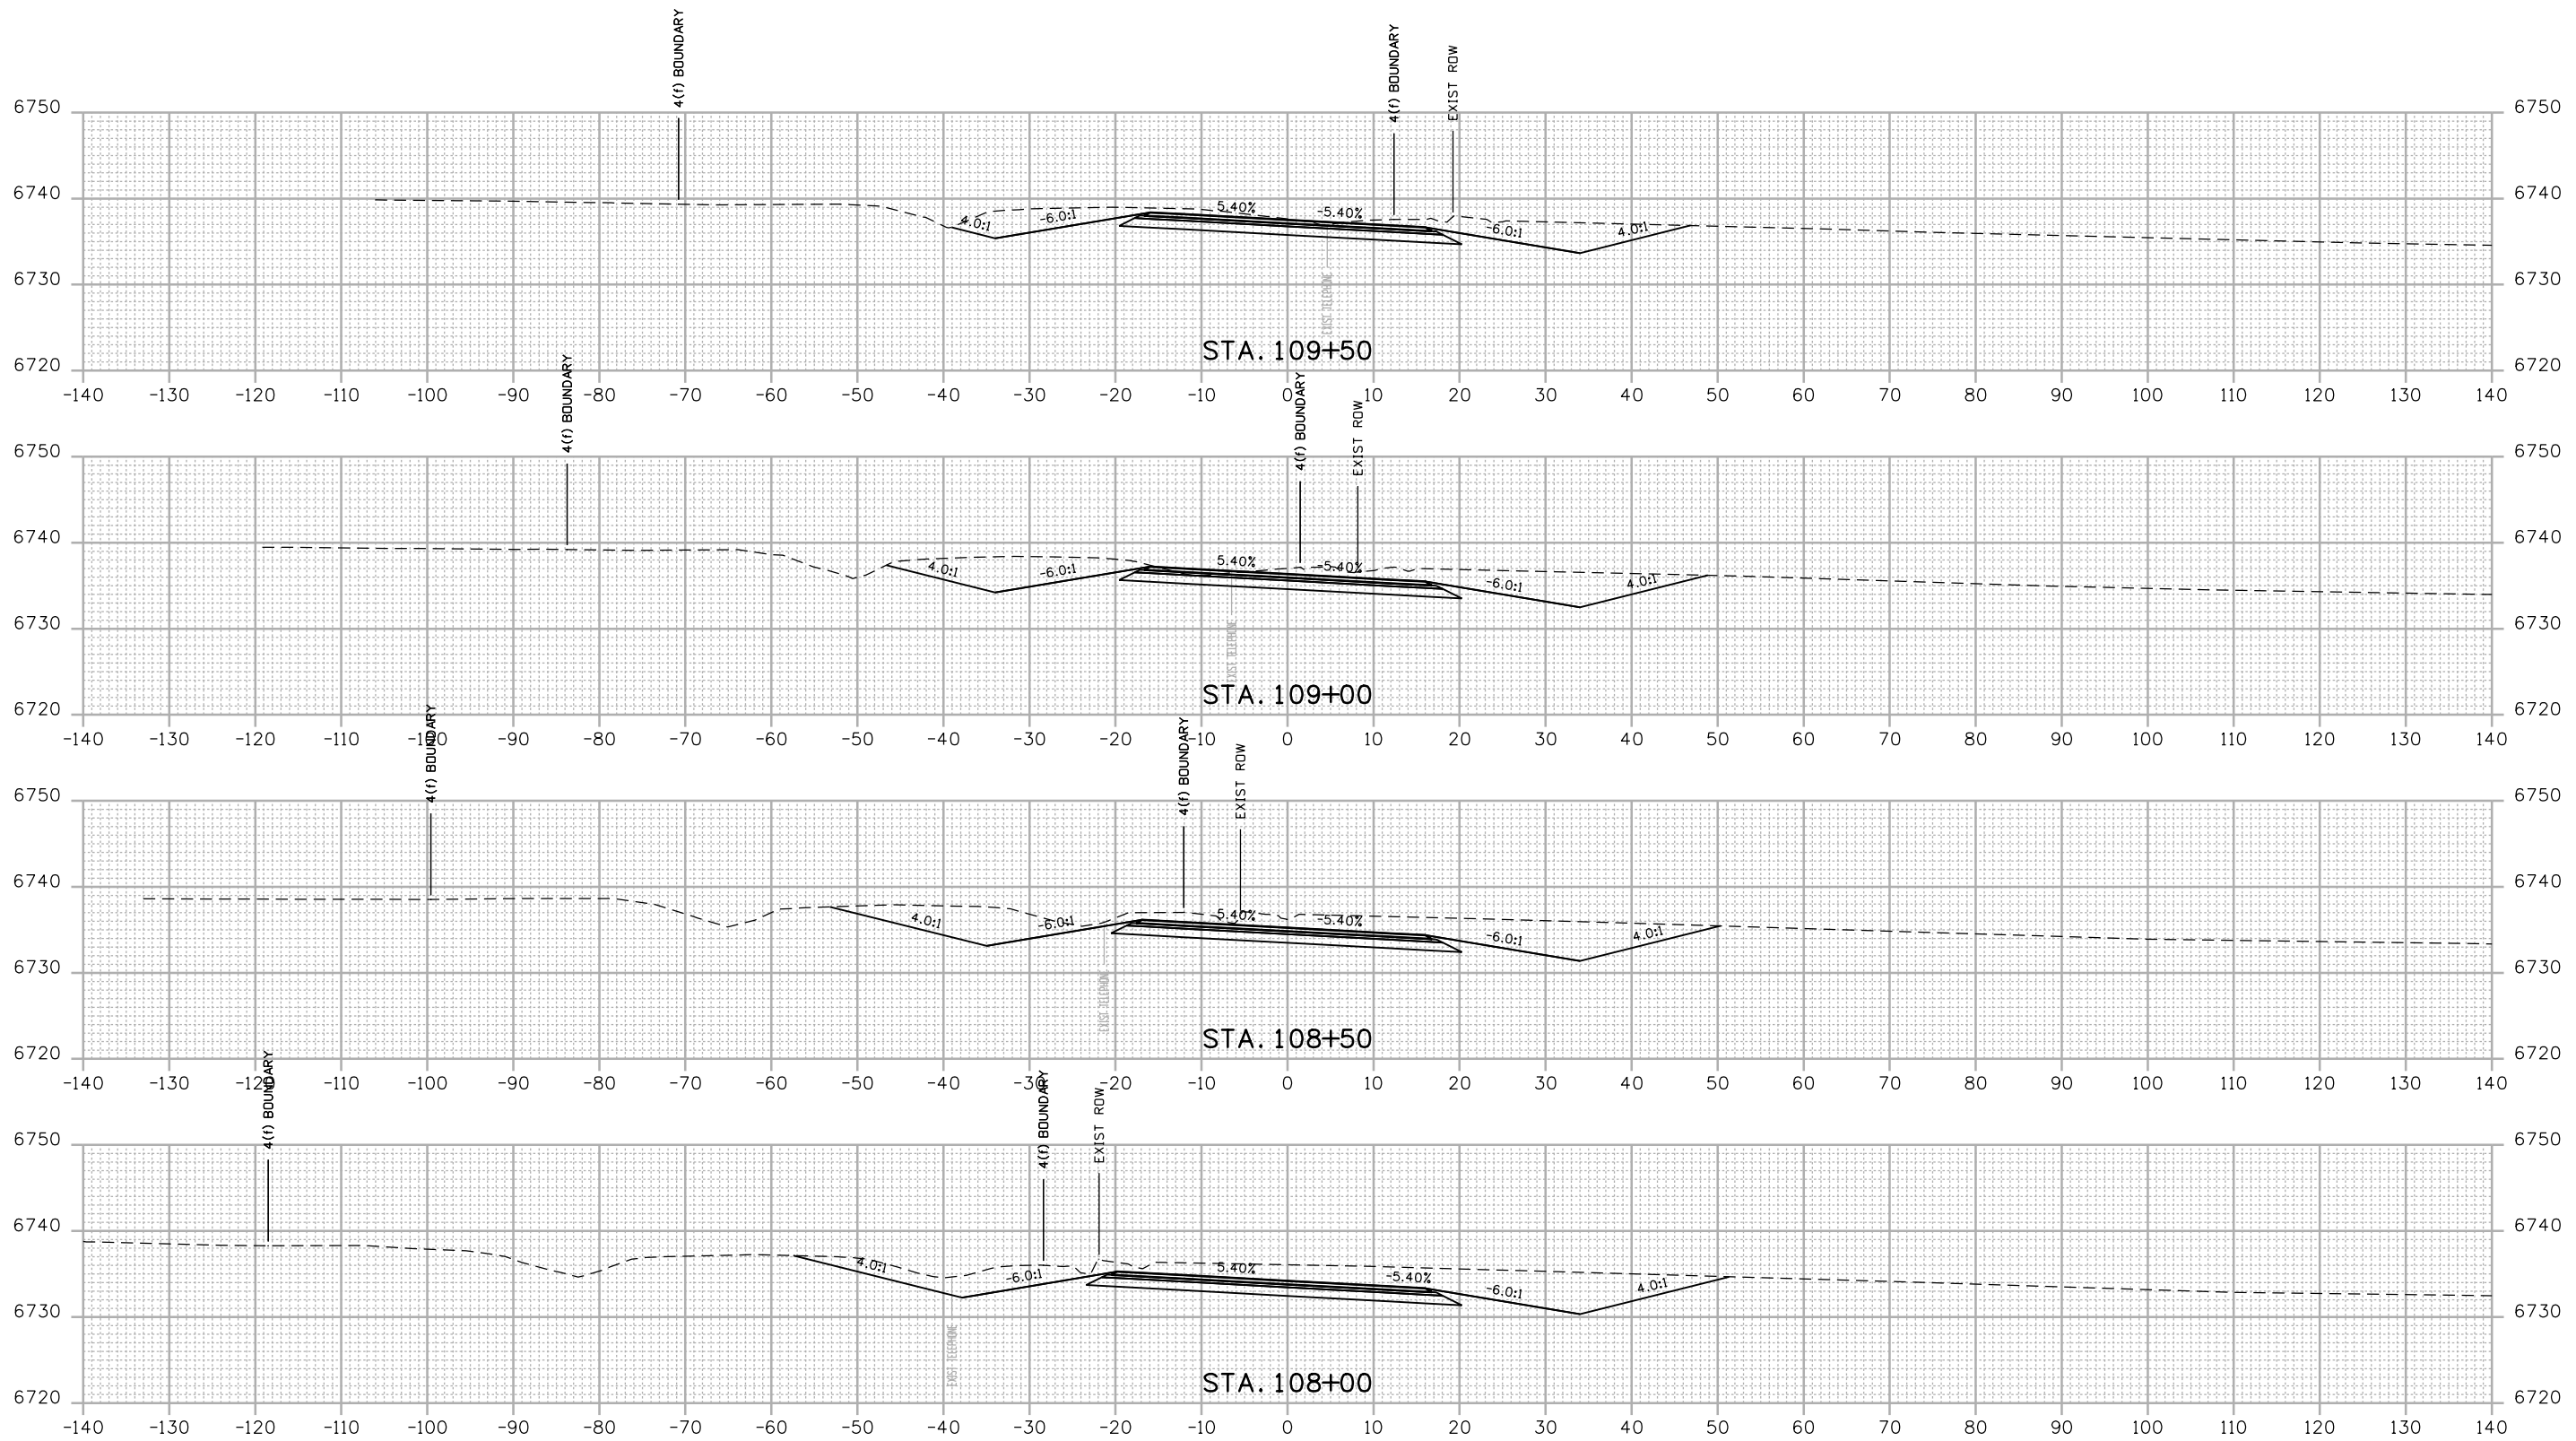

FINAL REFERENCE DESIGN PLANS
JUNE 10, 2019

Print Date: 2/27/2019	
File Name: 22420DES_Cross Sections_CR220.dgn	
Horiz. Scale: 1:20	Vert. Scale: As Noted
Unit Information	Unit Leader Initials
wood.	Colorado Center Tower 2 2000 S. Colorado Blvd Suite 2-1000 Denver, CO 80222

Sheet Revisions		
Date:	Comments	Init.

Colorado Department of Transportation
3803 North Main Avenue
Durango, CO 81301
Phone: 970-385-1440 FAX: 970-385-8365


Region 5 **DRV**

As Constructed
No Revisions:
Revised:
Void:

CR 220 CROSS SECTIONS			
Designer:	JJW	Structure Numbers	
Detailer:	FM		
Sheet Subset:	XSEC	Subset Sheets:	129 of 159

Project No./Code
NHPP 5501-029
22420
Sheet Number 329

david.schwantes 2:25:17 PM P:\Project\Transportation\CDOT R5\2013 CDDT R5 US 550 SEIS Alternatives\9.0 CADD\FIR\9.2 Design\Drawings\Cross Sections\22420DES_Cross Sections_CR220.dgn

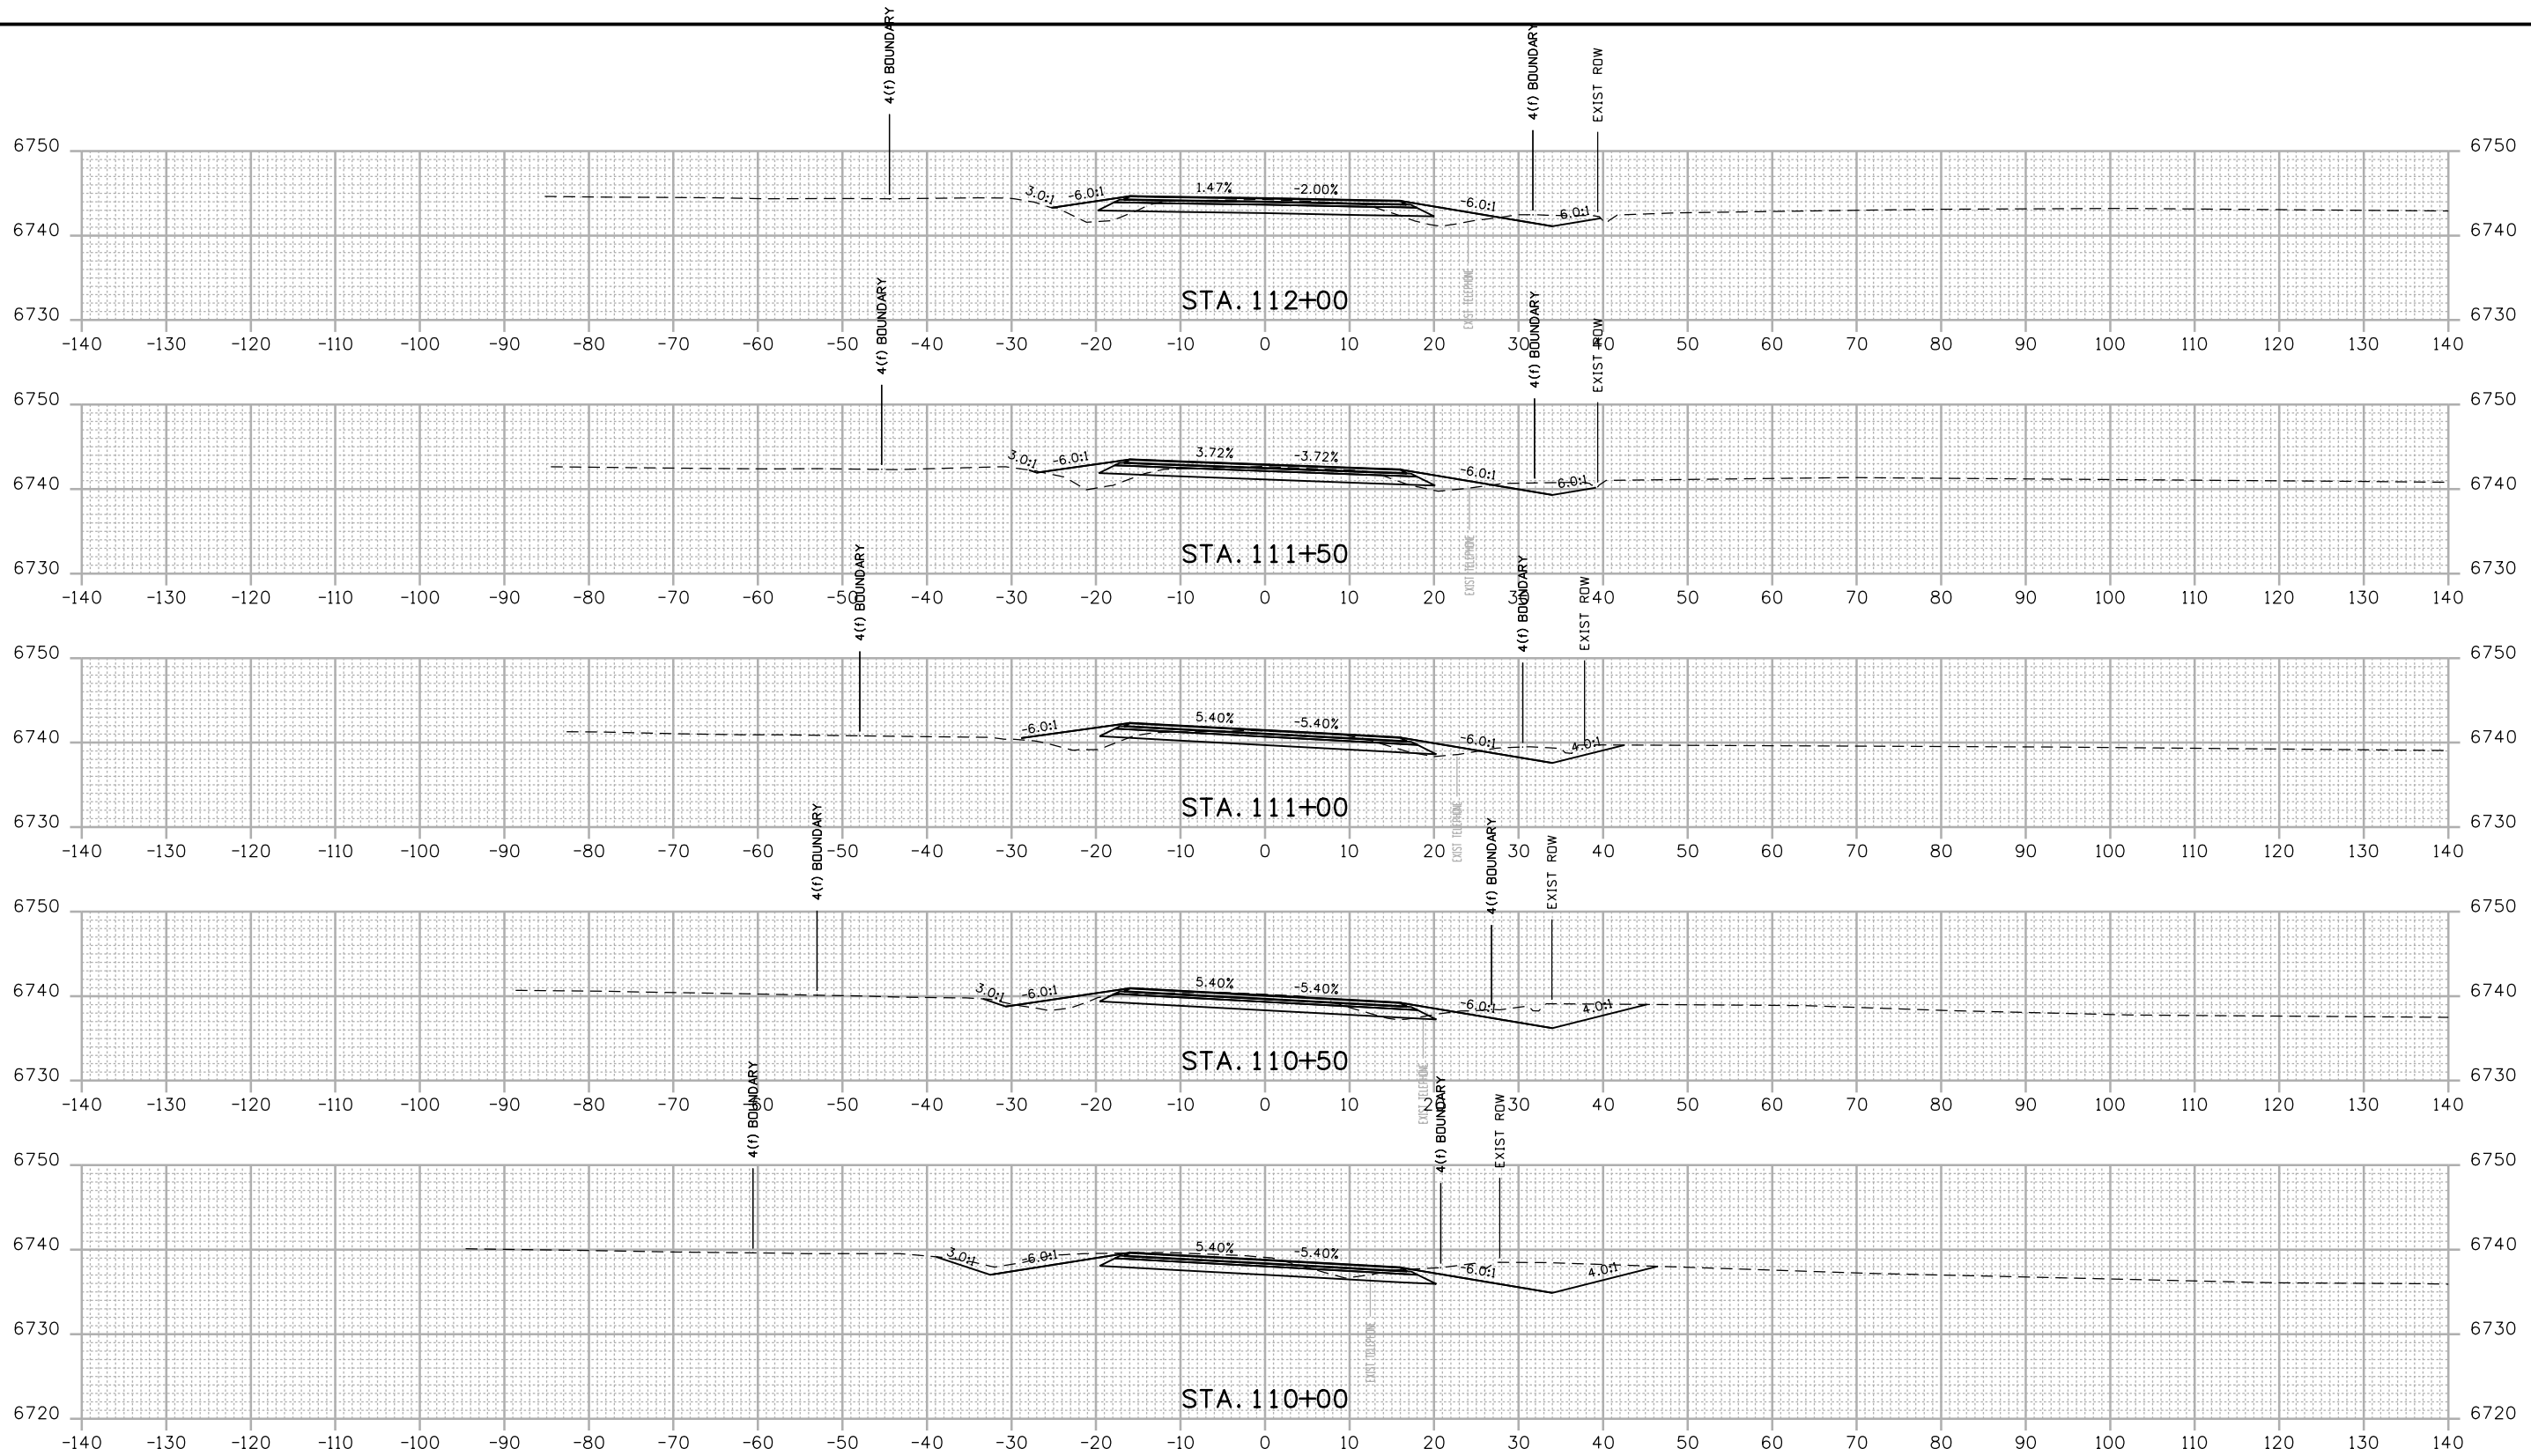

FINAL REFERENCE DESIGN PLANS
JUNE 10, 2019

Print Date: 2/27/2019	
File Name: 22420DES_Cross Sections_CR220.dgn	
Horiz. Scale: 1:20	Vert. Scale: As Noted
Unit Information	Unit Leader Initials
wood.	Colorado Center Tower 2 2000 S. Colorado Blvd Suite 2-1000 Denver, CO 80222

Sheet Revisions		
Date:	Comments	Init.

Colorado Department of Transportation
3803 North Main Avenue
Durango, CO 81301
Phone: 970-385-1440 FAX: 970-385-8365


Region 5 **DRV**

As Constructed
No Revisions:
Revised:
Void:

CR 220 CROSS SECTIONS			
Designer:	JJW	Structure Numbers	
Detailer:	FM		
Sheet Subset:	XSEC	Subset Sheets:	130 of 159

Project No./Code
NHPP 5501-029
22420
Sheet Number 330


david.schwantes 2:25:17 PM P:\Project\Transportation\CDOT R5\2013 CDDT R5 US 550 SEIS Alternatives\9.0 CADD\FIR\9.2 Design\Drawings\Cross Sections\22420DES_Cross Sections_CR220.dgn

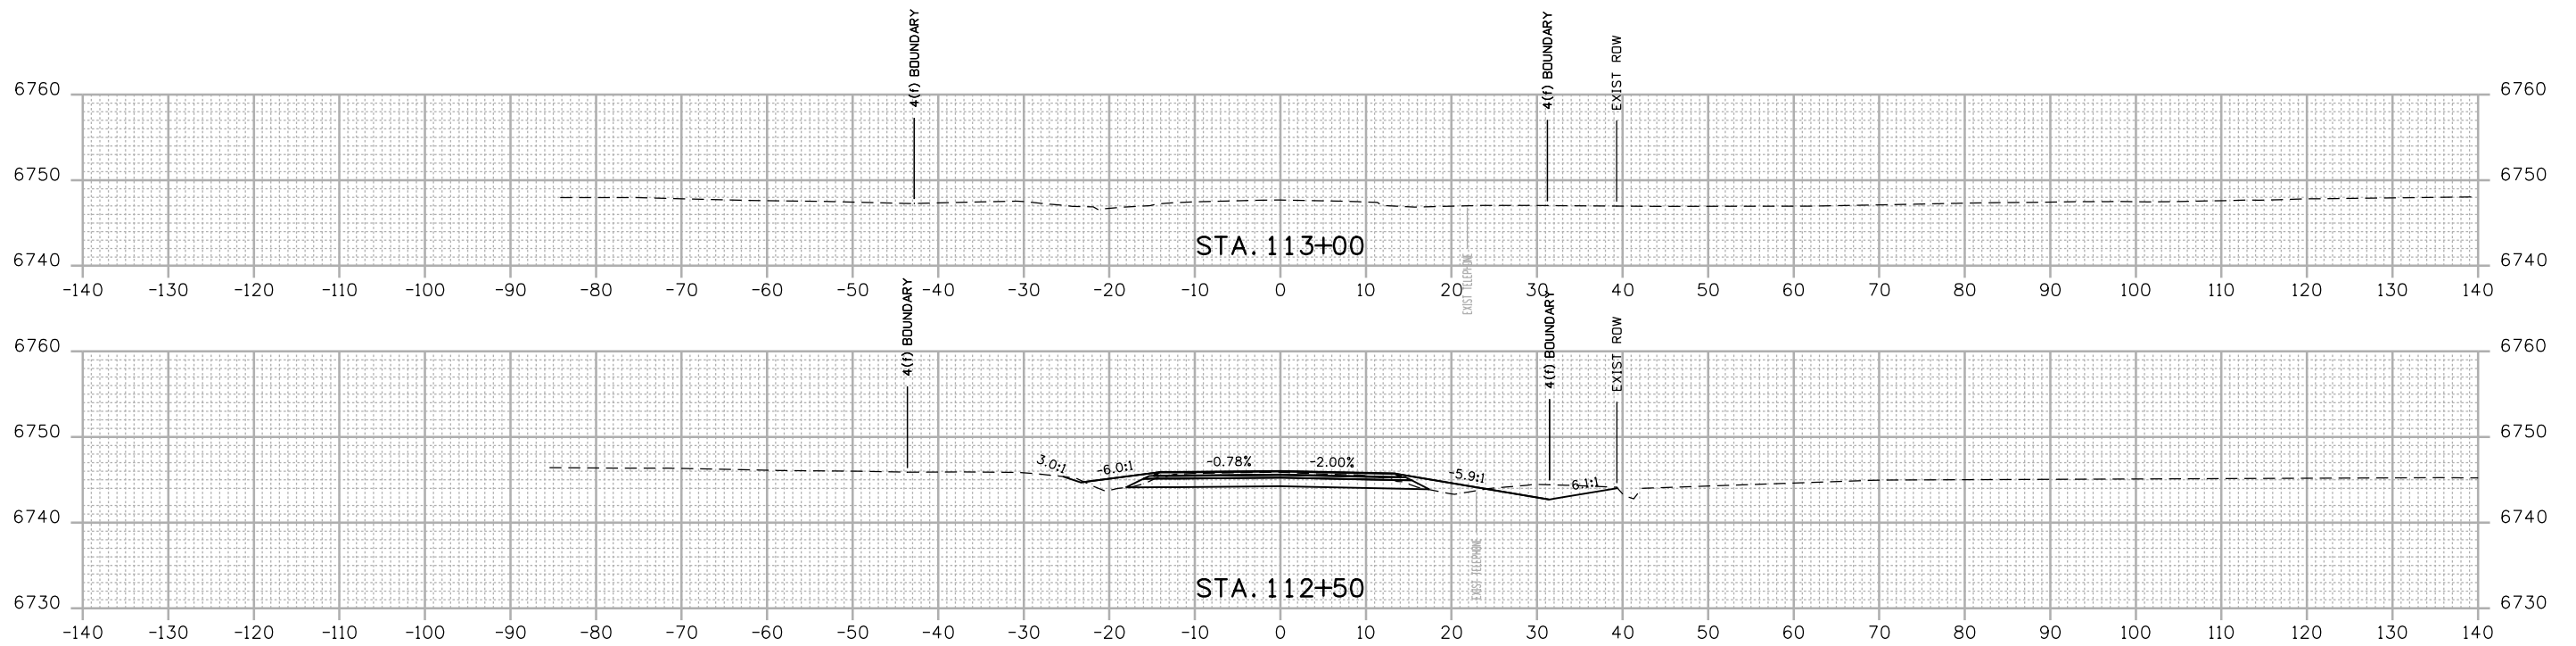


FINAL REFERENCE DESIGN PLANS
JUNE 10, 2019

Print Date: 2/27/2019		Sheet Revisions Date: Comments Init.			As Constructed No Revisions:		CR 220 CROSS SECTIONS		Project No./Code NHPP 5501-029		
File Name: 22420DES_Cross Sections_CR220.dgn											 Colorado Department of Transportation 3803 North Main Avenue Durango, CO 81301 Phone: 970-385-1440 FAX: 970-385-8365
Horiz. Scale: 1:20 Vert. Scale: As Noted		 wood. Colorado Center Tower 2 2000 S. Colorado Blvd Suite 2-1000 Denver, CO 80222		Region 5 DRV		Revised:		Sheet Subset: XSEC Subset Sheets: 131 of 159		Sheet Number 331	
Unit Information Unit Leader Initials				Void:							


R:\work\4:39:45 PM 2/27/2018 Projects\18-018.01 US 550 S Connection D-B - CDDT R-5\22420\Design\Drawings\Cross Sections\22420DES_Cross Sections-FR.dgn
 2/27/2019 CDDT-DefaultPrinter_V8.plt;cig CDDT-Peritab.tbl

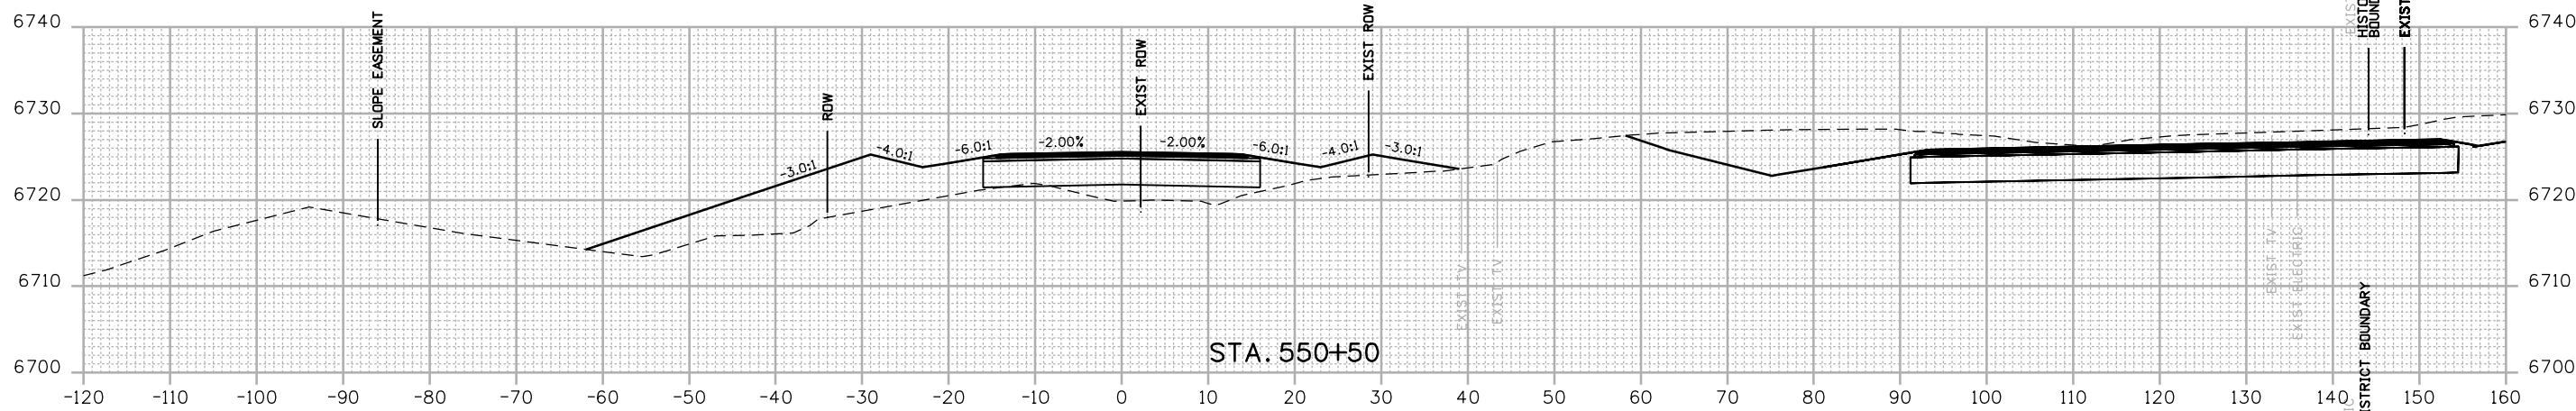

STA. 550+50

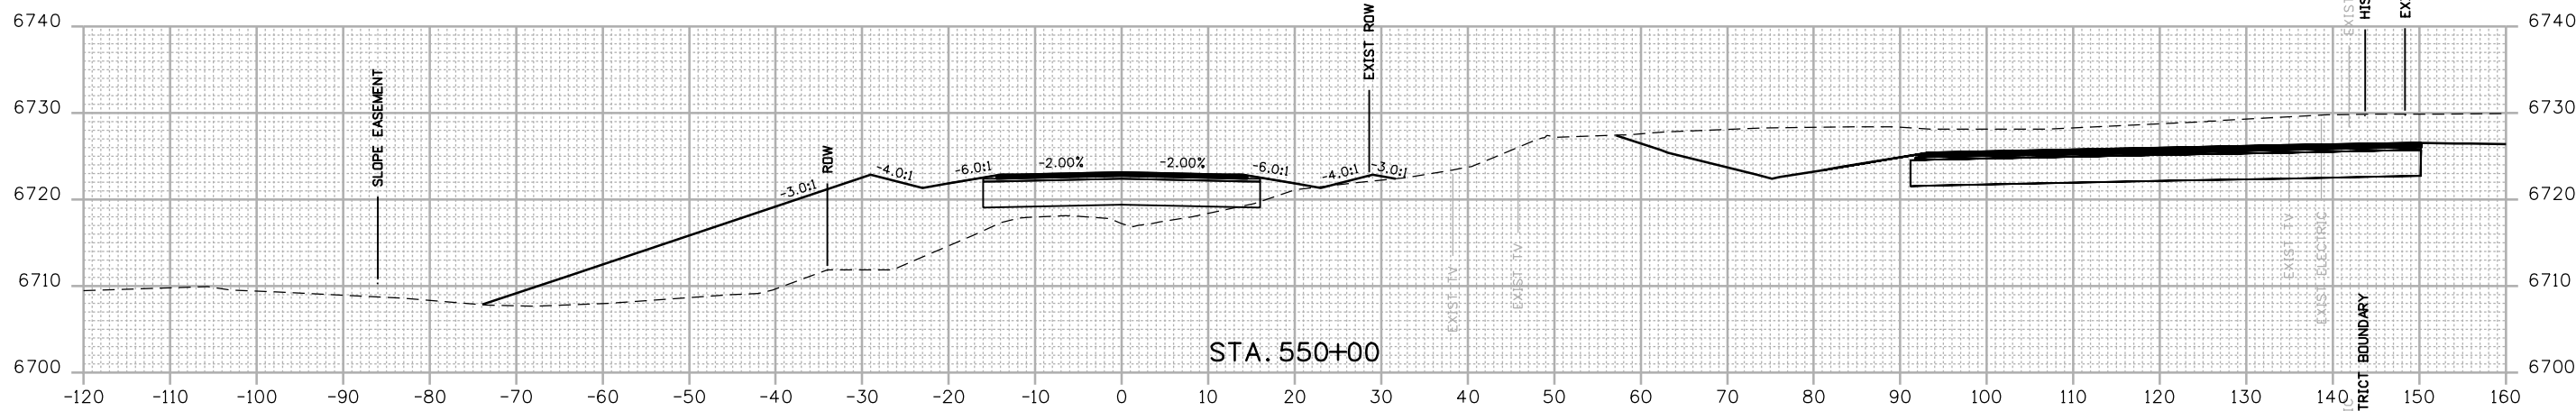

STA. 550+00

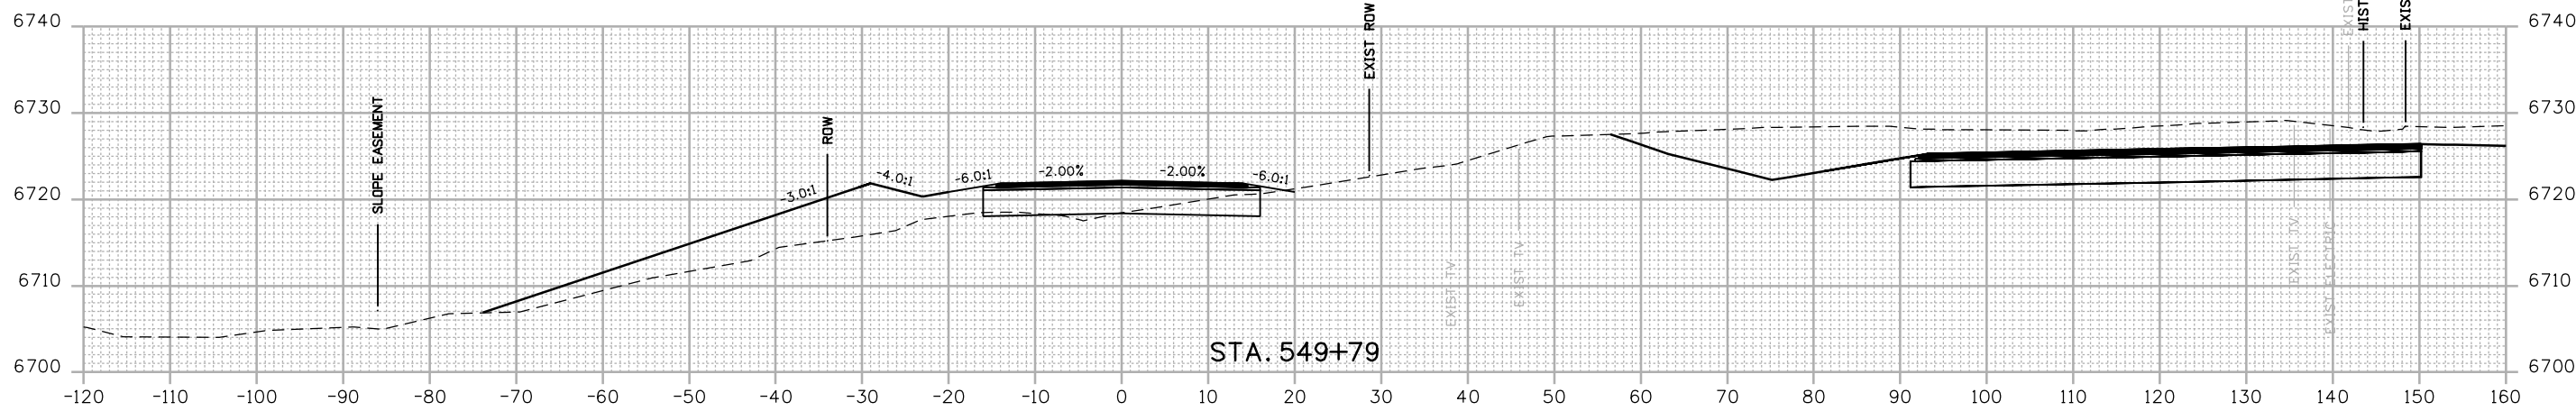

STA. 549+79

FINAL REFERENCE DESIGN PLANS
JUNE 10, 2019

Print Date: 2/27/2019	
Drawing File Name: 22420DES_Cross Sections-FR.dgn	
Horiz. Scale: 1:20	Vert. Scale: As Noted
Unit Information	Unit Leader Initials

Sheet Revisions		
Date:	Comments	Init.

Colorado Department of Transportation




 3803 North Main Avenue
 Durango, CO 81301
 Phone: 970-385-1440 FAX: 970-385-8365
Region 5 **DRV**

As Constructed
No Revisions:
Revised:
Void:

FRONTAGE ROAD CROSS SECTIONS			
Designer:	ACC	Structure	
Detailer:	LMR	Numbers	
Sheet Subset:	XSEC	Subset Sheets:	132 of 159

Project No./Code
NHPP 5501-029
22420
Sheet Number 332

P:\2018 Projects\18-018.01 US 550_S Connection D-B - CDDT R-5\22420\Design\Drawings\Cross Sections\22420DES_Cross Sections-FR.dgn
 2/27/2019 CDDT-DefaultPrinter_V8.plt.ctb CDDT-Fem table.tbl

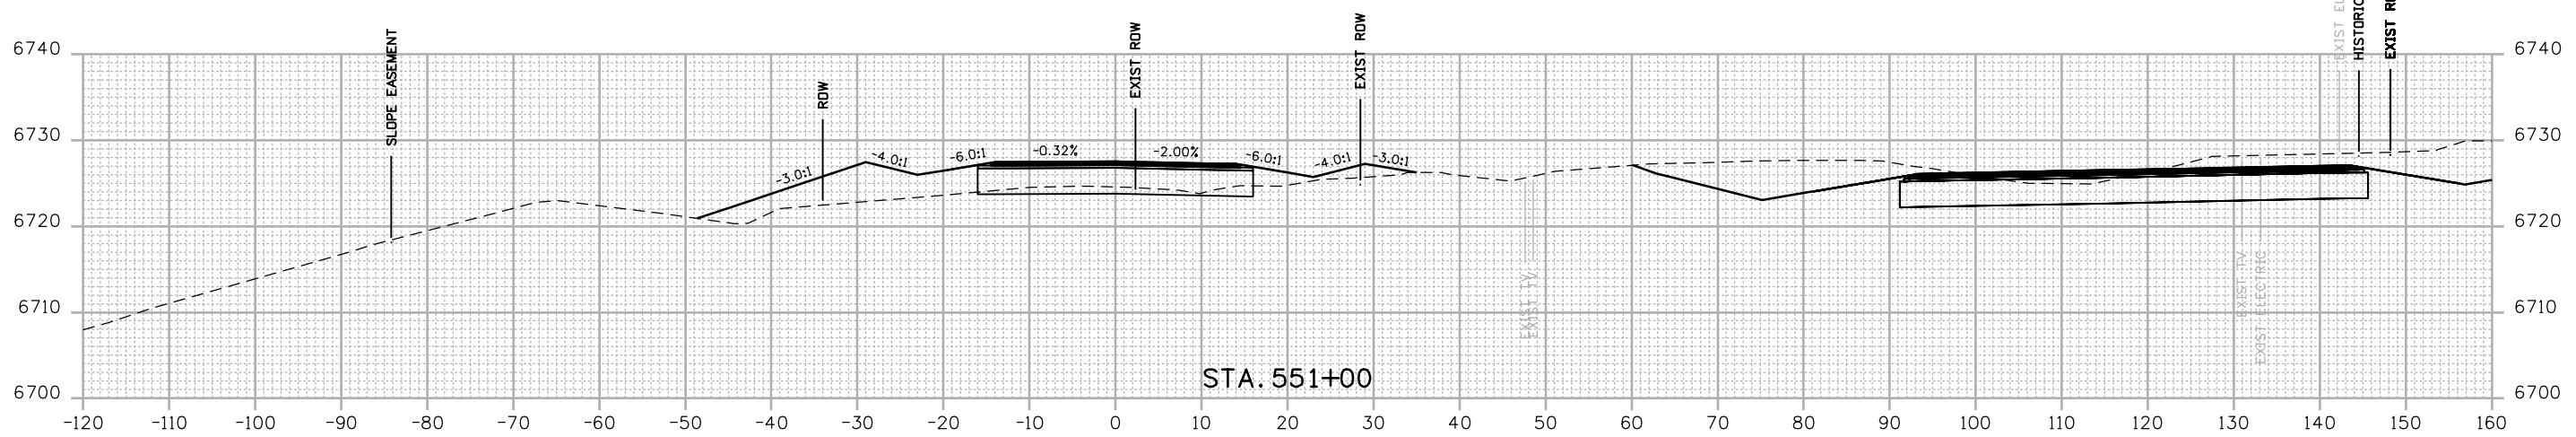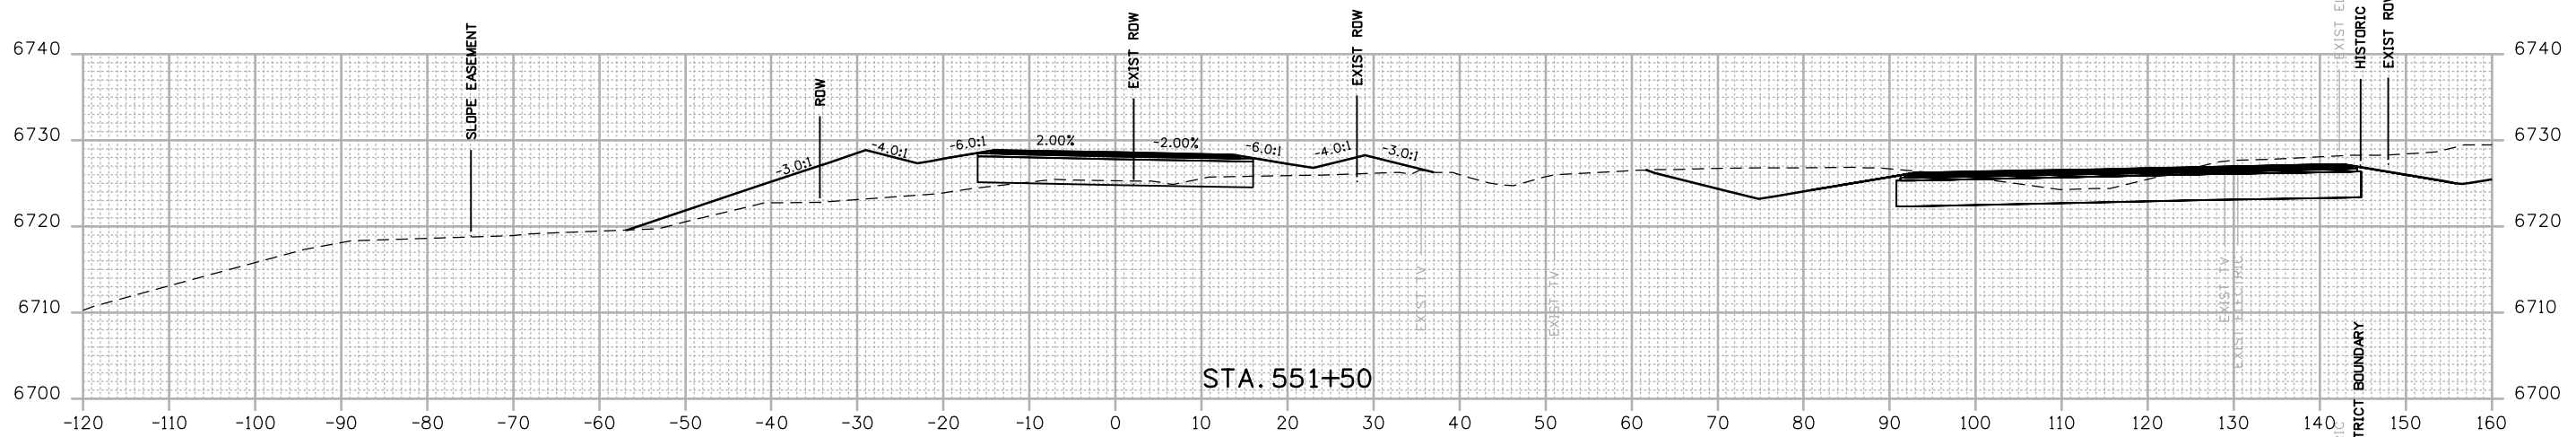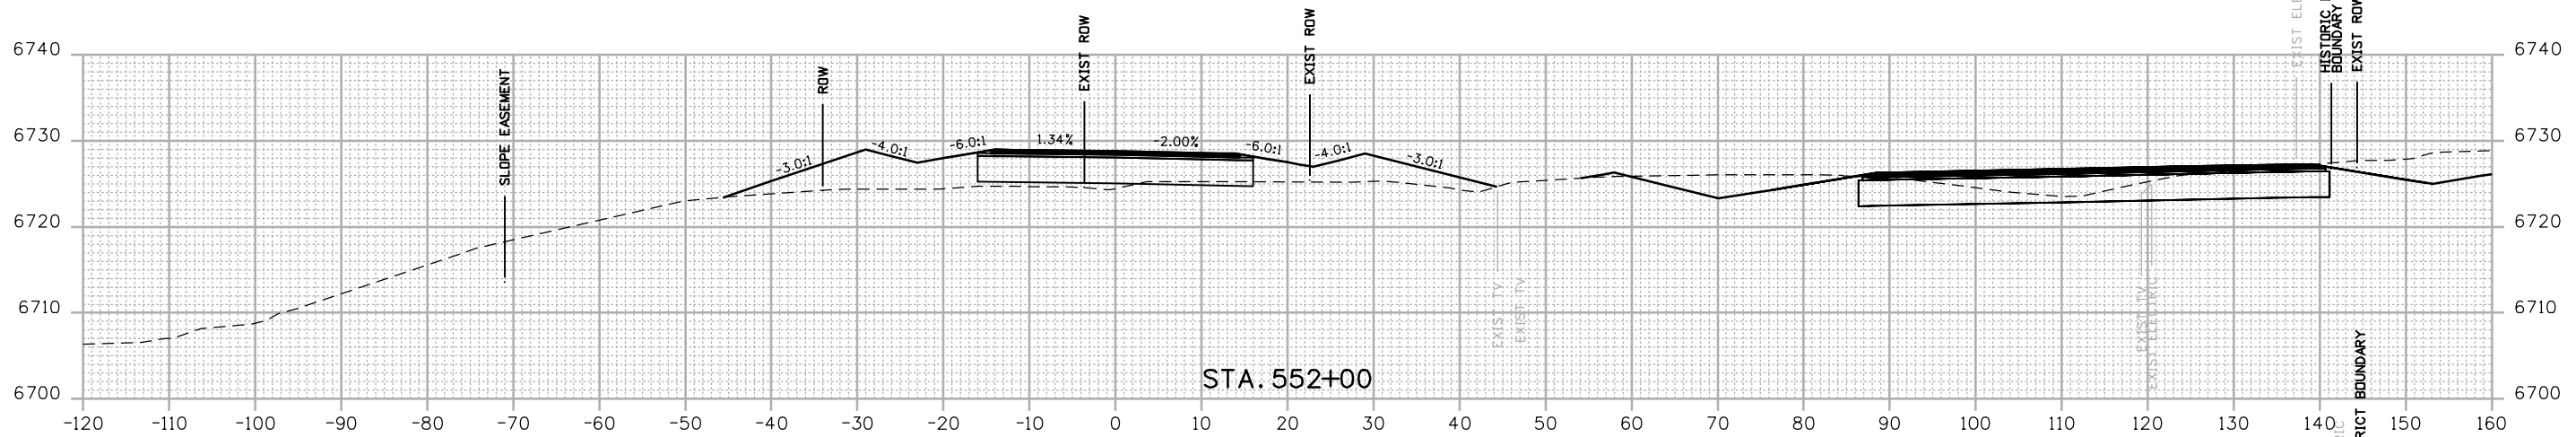

FINAL REFERENCE DESIGN PLANS
 JUNE 10, 2019

Print Date: 2/27/2019	
Drawing File Name: 22420DES_Cross Sections-FR.dgn	
Horiz. Scale: 1:20	Vert. Scale: As Noted
Unit Information	Unit Leader Initials

Sheet Revisions		
Date:	Comments	Init.

Colorado Department of Transportation


 3803 North Main Avenue
 Durango, CO 81301
 Phone: 970-385-1440 FAX: 970-385-8365
Region 5 **DRV**

As Constructed	
No Revisions:	
Revised:	
Void:	

FRONTAGE ROAD CROSS SECTIONS			
Designer:	ACC	Structure	
Detailer:	LMR	Numbers	
Sheet Subset:	XSEC	Subset Sheets:	133 of 159

Project No./Code	
NHPP 5501-029	
22420	
Sheet Number	333

R:\work\4139\57 PM P\2018 Projects\18-018.01 US 550 S Connection D-B - CDDT R-5\22420\Drawings\Cross Sections\22420DES_Cross Sections-FR.dgn
 2/27/2019 CDDT-DefaultPrinter_V8.plt.ctb CDDT-Per Table.tbl

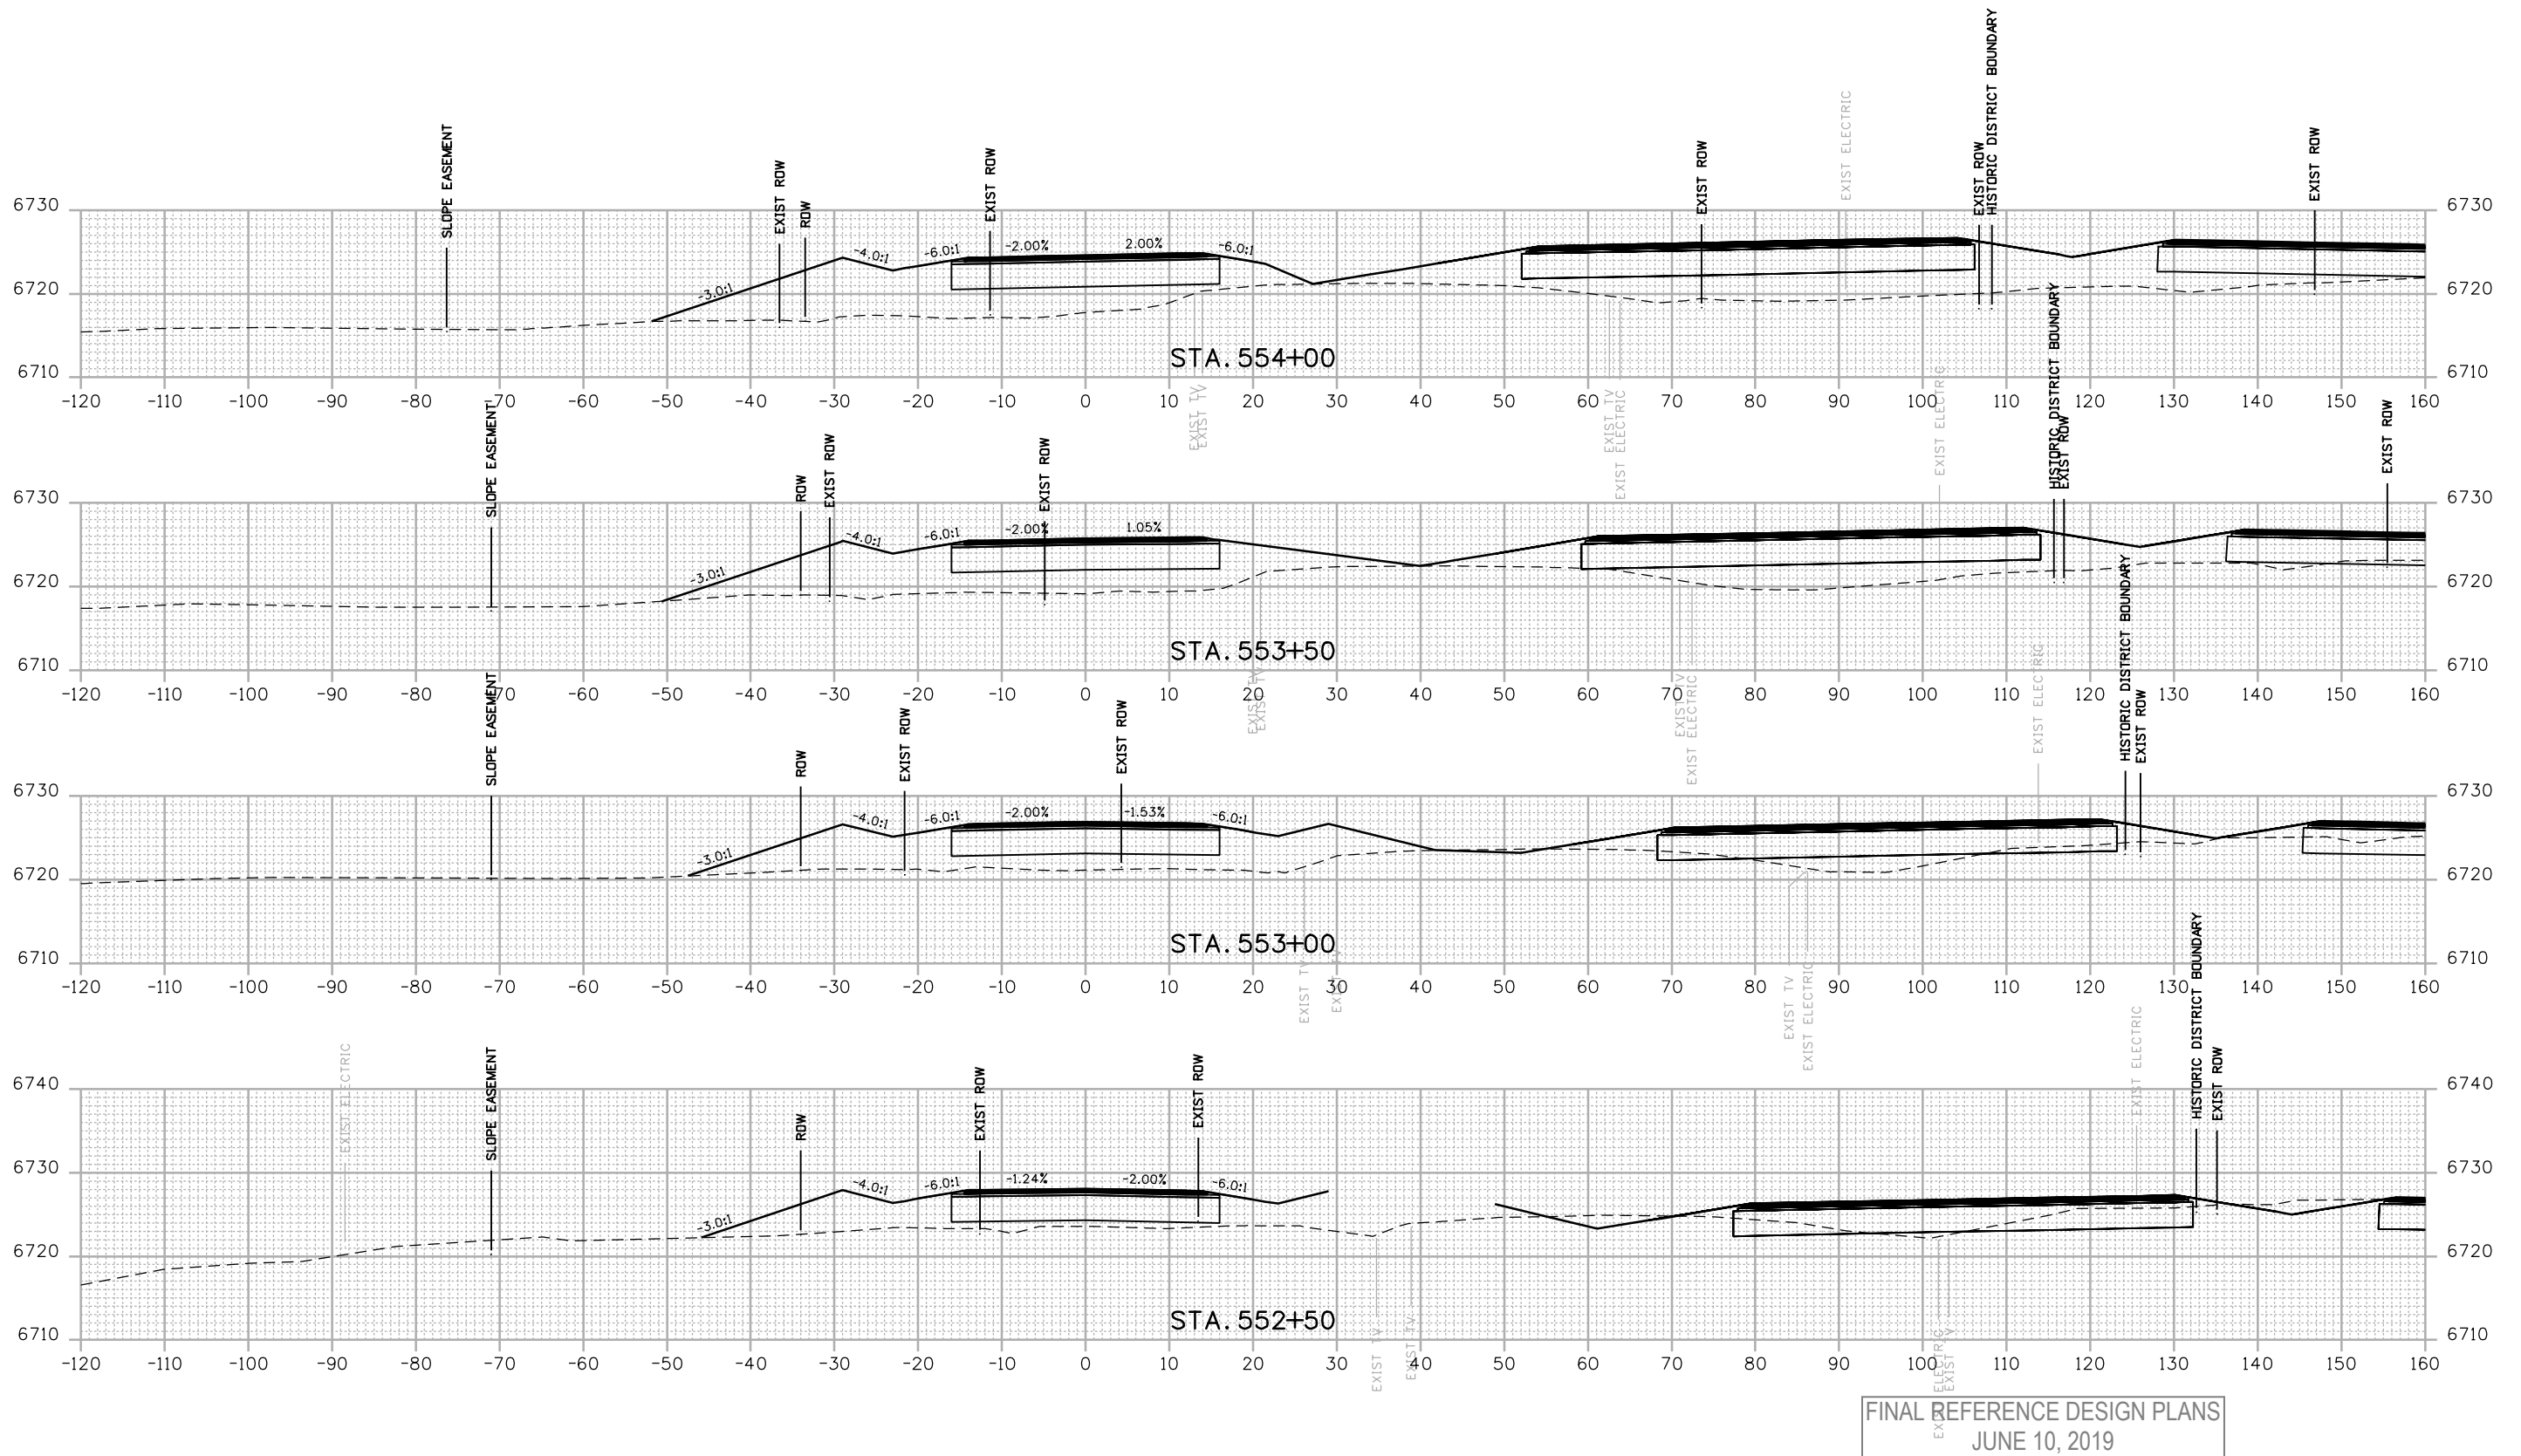

FINAL REFERENCE DESIGN PLANS
 JUNE 10, 2019

Print Date: 2/27/2019	
Drawing File Name: 22420DES_Cross Sections-FR.dgn	
Horiz. Scale: 1:20	Vert. Scale: As Noted
Unit Information	Unit Leader Initials

0000	Sheet Revisions		
	Date:	Comments	Init.

Colorado Department of Transportation


 3803 North Main Avenue
 Durango, CO 81301
 Phone: 970-385-1440 FAX: 970-385-8365
Region 5 **DRV**

As Constructed
No Revisions:
Revised:
Void:

FRONTAGE ROAD CROSS SECTIONS			
Designer:	ACC	Structure	
Detailer:	LMR	Numbers	
Sheet Subset:	XSEC	Subset Sheets:	134 of 159

Project No./Code
NHPP 5501-029
22420
Sheet Number 334

R:\work\4-40\04 PM P\2018 Projects\18-018.01 US 550 S Connection D-B - CDDT - R-5\22420\Design\Drawings\Cross Sections\22420DES_Cross Sections-FR.dgn
 2/27/2019 CDDT-DefaultPrinter_V8.plt.ctb CDDT-Print.tbl

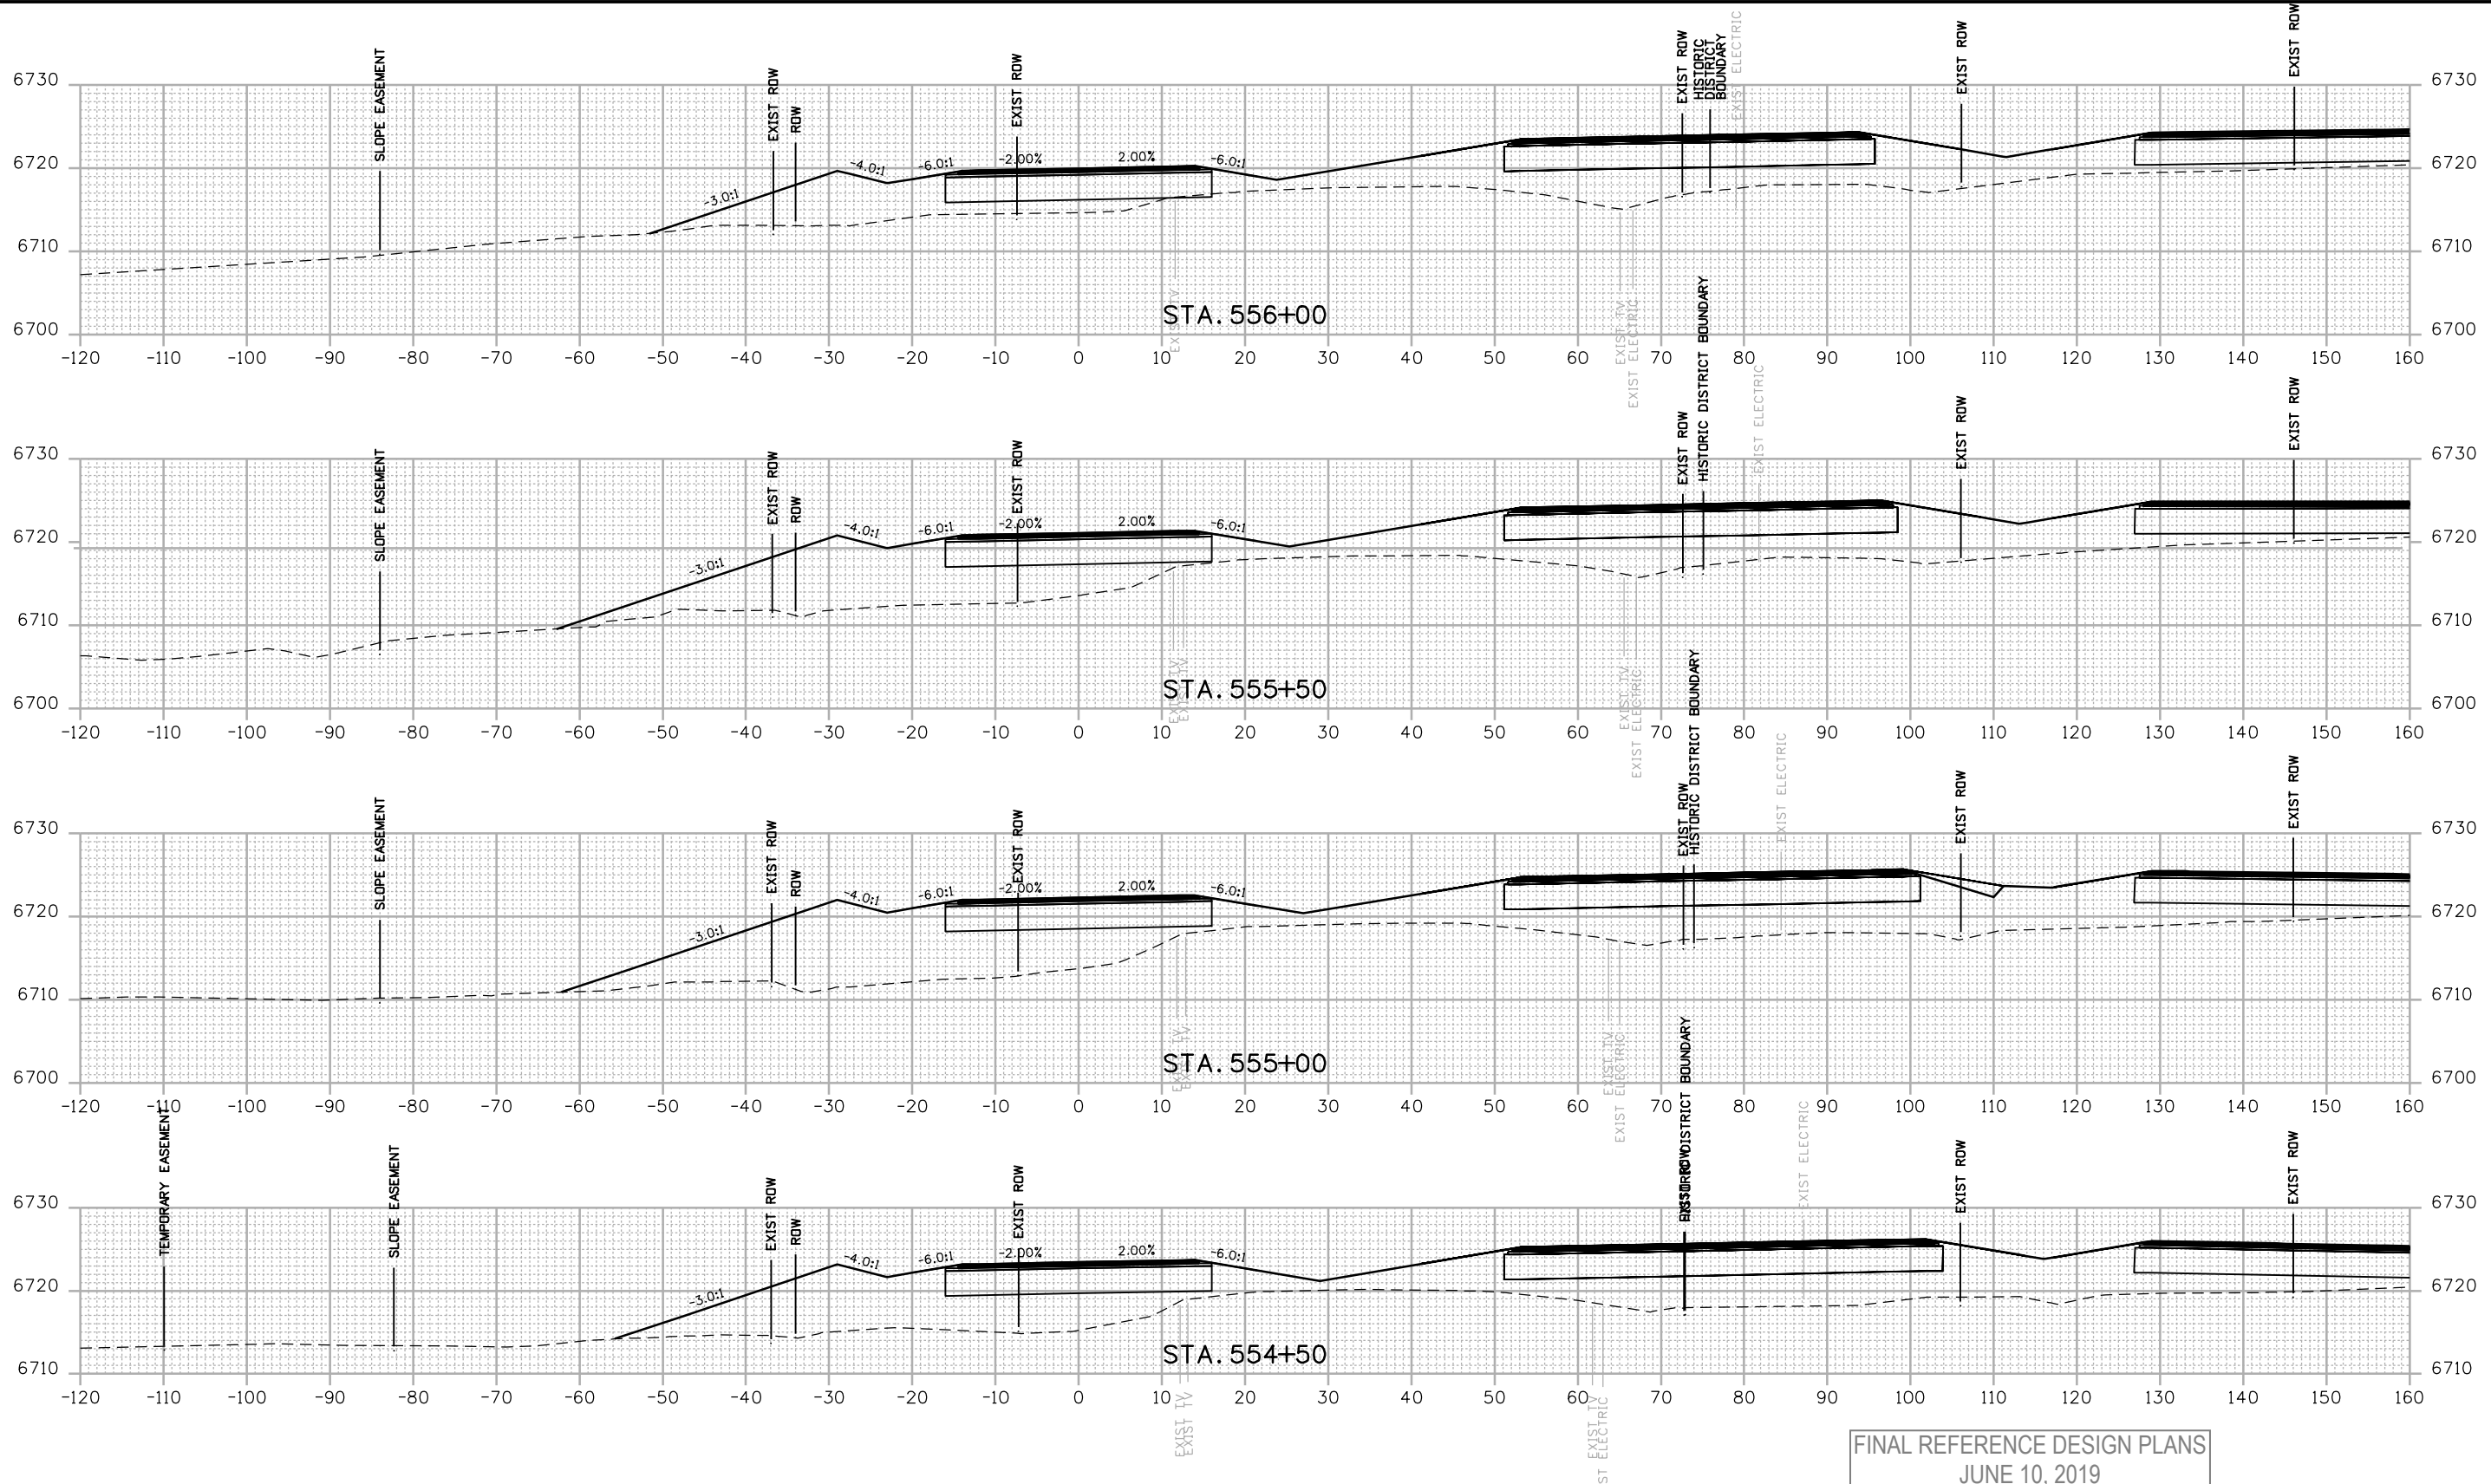

FINAL REFERENCE DESIGN PLANS
 JUNE 10, 2019

Print Date: 2/27/2019	
Drawing File Name: 22420DES_Cross Sections-FR.dgn	
Horiz. Scale: 1:20	Vert. Scale: As Noted
Unit Information	Unit Leader Initials

Sheet Revisions		
Date:	Comments	Init.

Colorado Department of Transportation


 3803 North Main Avenue
 Durango, CO 81301
 Phone: 970-385-1440 FAX: 970-385-8365
Region 5 **DRV**

As Constructed	
No Revisions:	
Revised:	
Void:	

FRONTAGE ROAD CROSS SECTIONS			
Designer:	ACC	Structure	
Detailer:	LMR	Numbers	
Sheet Subset:	XSEC	Subset Sheets:	135 of 159

Project No./Code	
NHPP 5501-029	
22420	
Sheet Number	335

P:\2018 Projects\18-018.01 US 550_S_Connection D-B - CDDT R-5\22420\Drawings\Cross Sections\22420DES_Cross Sections-FR.dgn
 2/27/2019 4:40:11 PM CDDT-DefaultPrinter_V8i.plt c:\windows\system32\font\cddt1-Font.tbl

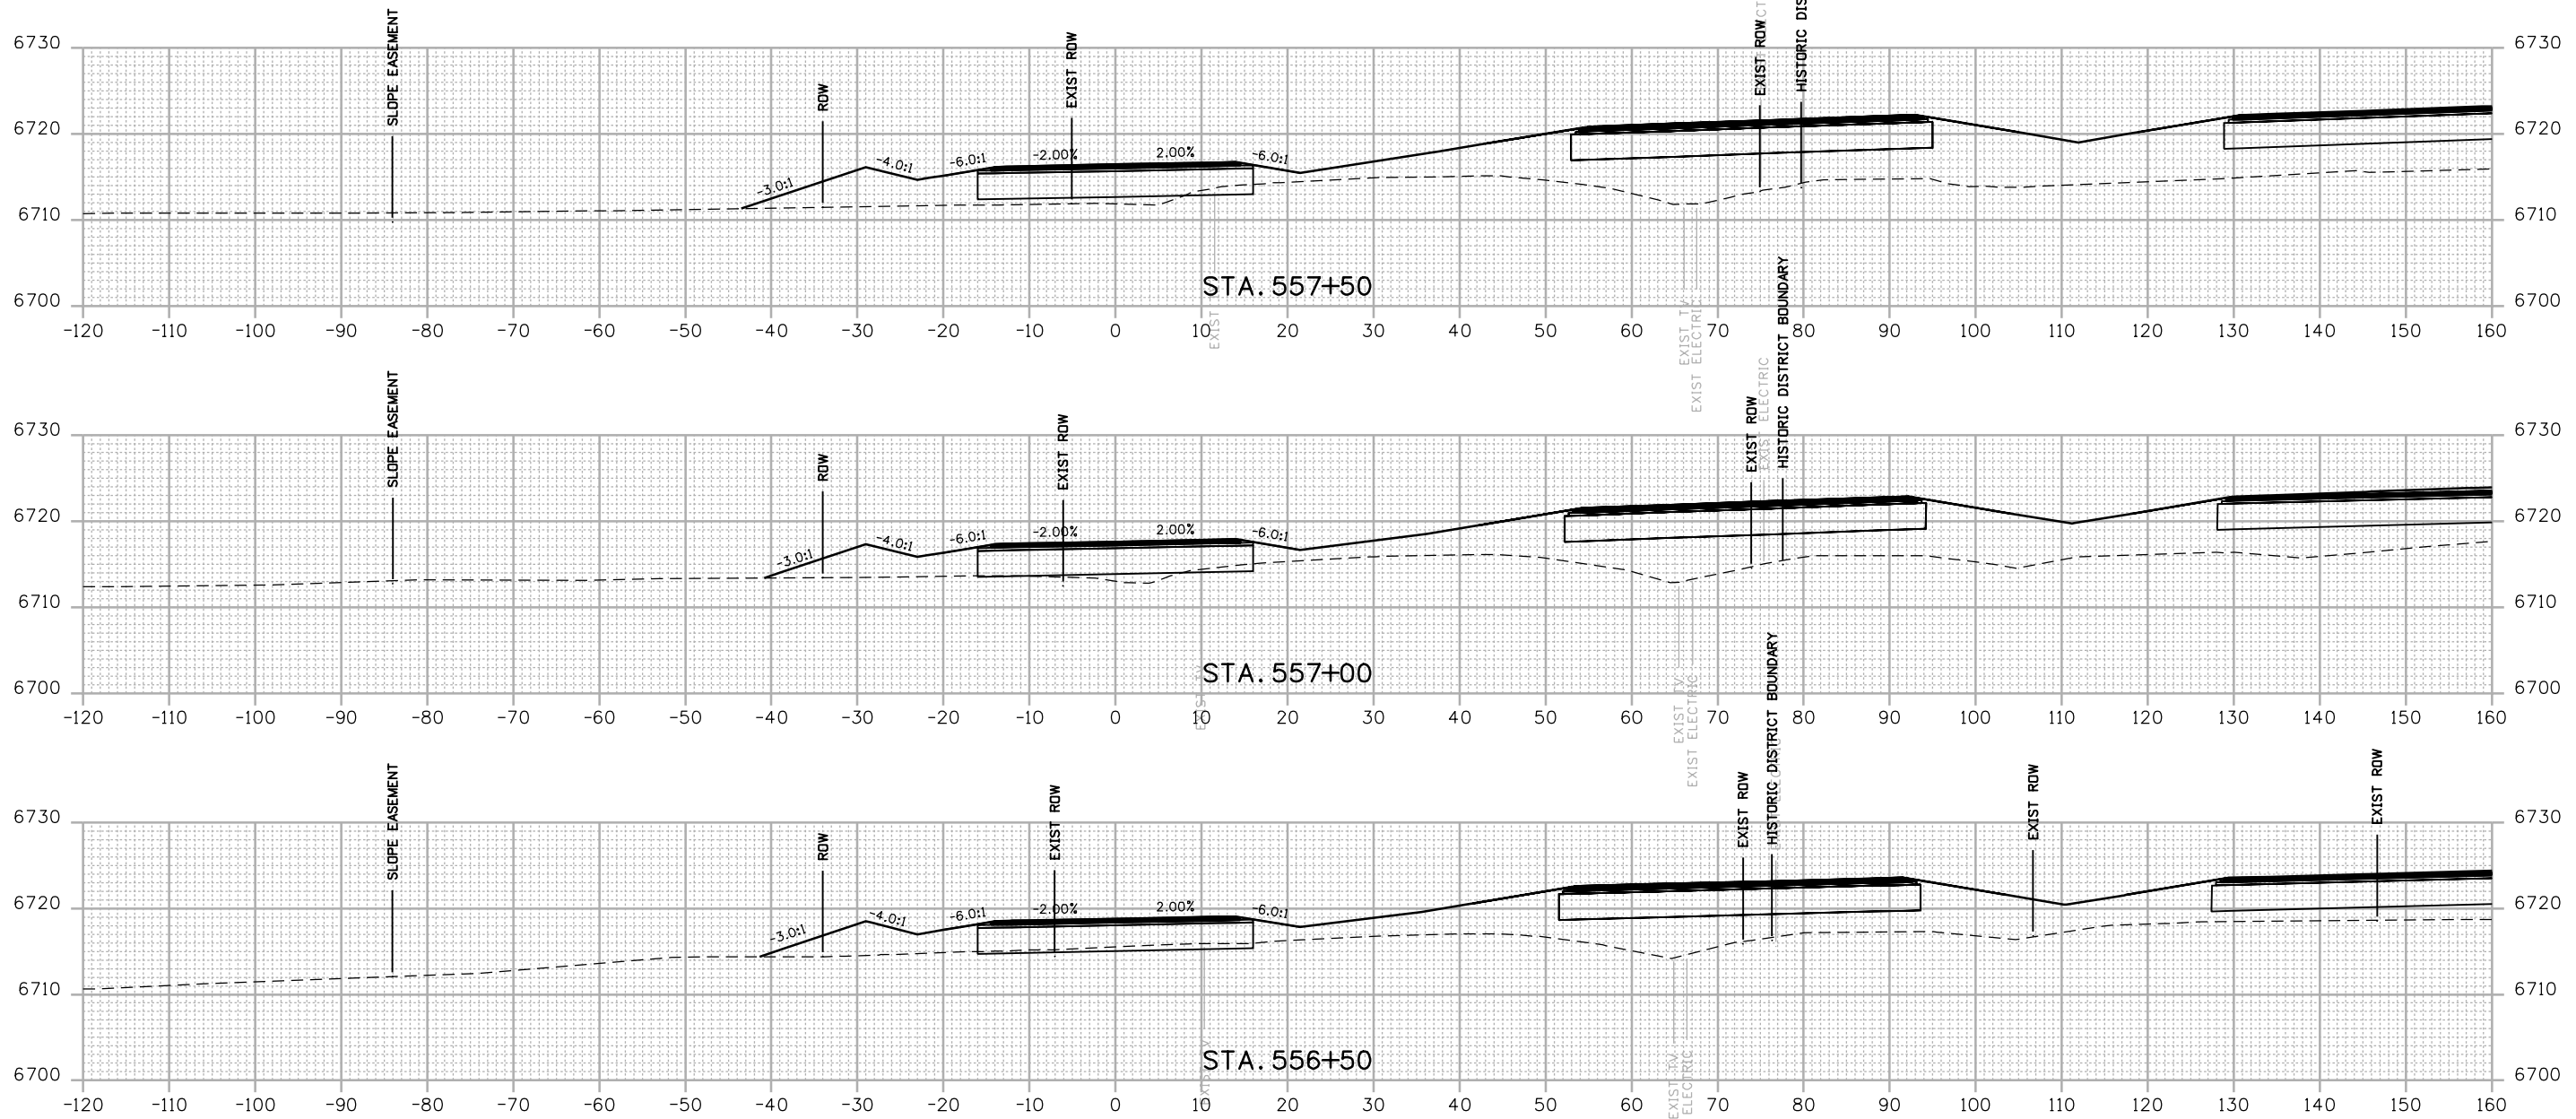

FINAL REFERENCE DESIGN PLANS
 JUNE 10, 2019

Print Date: 2/27/2019	
Drawing File Name: 22420DES_Cross Sections-FR.dgn	
Horiz. Scale: 1:20	Vert. Scale: As Noted
Unit Information	Unit Leader Initials

Sheet Revisions		
Date:	Comments	Init.

Colorado Department of Transportation




 3803 North Main Avenue
 Durango, CO 81301
 Phone: 970-385-1440 FAX: 970-385-8365
Region 5 **DRV**

As Constructed
No Revisions:
Revised:
Void:

FRONTAGE ROAD CROSS SECTIONS			
Designer:	ACC	Structure	
Detailer:	LMR	Numbers	
Sheet Subset:	XSEC	Subset Sheets:	136 of 159

Project No./Code
NHPP 5501-029
22420
Sheet Number 336

R:\work\4-4-017 PM 6-1-2018 Projects\18-018.01 US 550 S Connection D-B - CDDT R-5\22420\Design\Drawings\Cross Sections\22420DES_Cross Sections-FR.dgn
 2/27/2019 CDDT-Debra\Printer_VB.pictg CDDT-PerTable.tbl

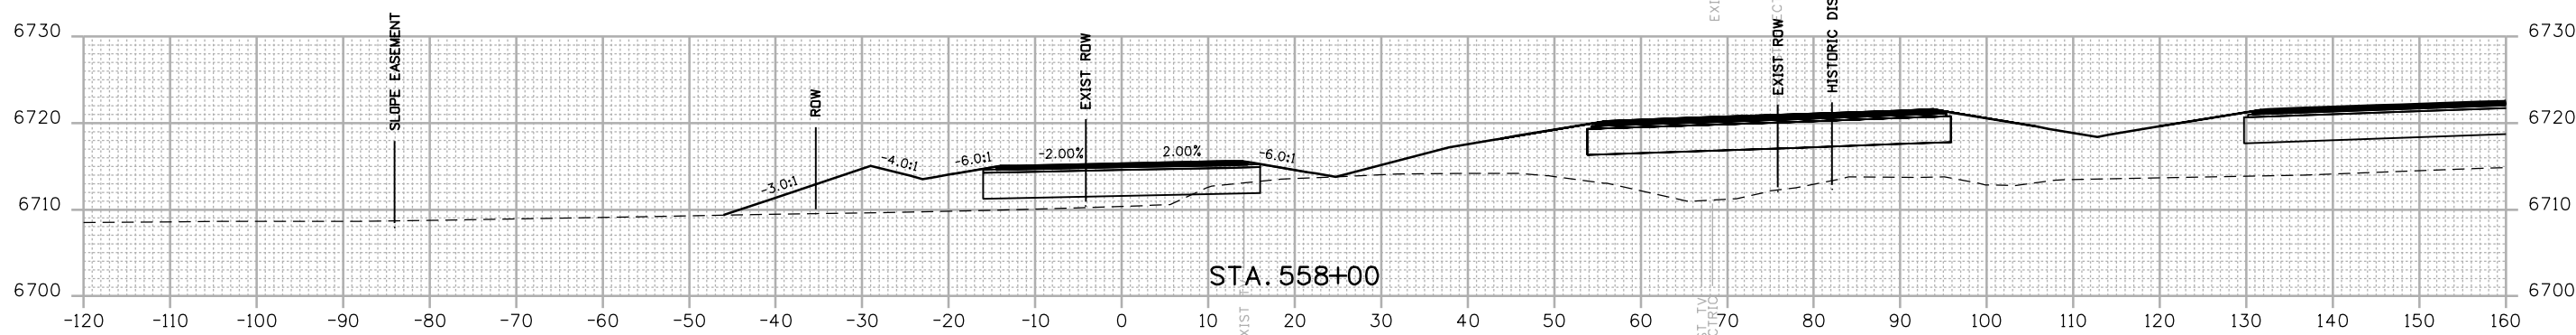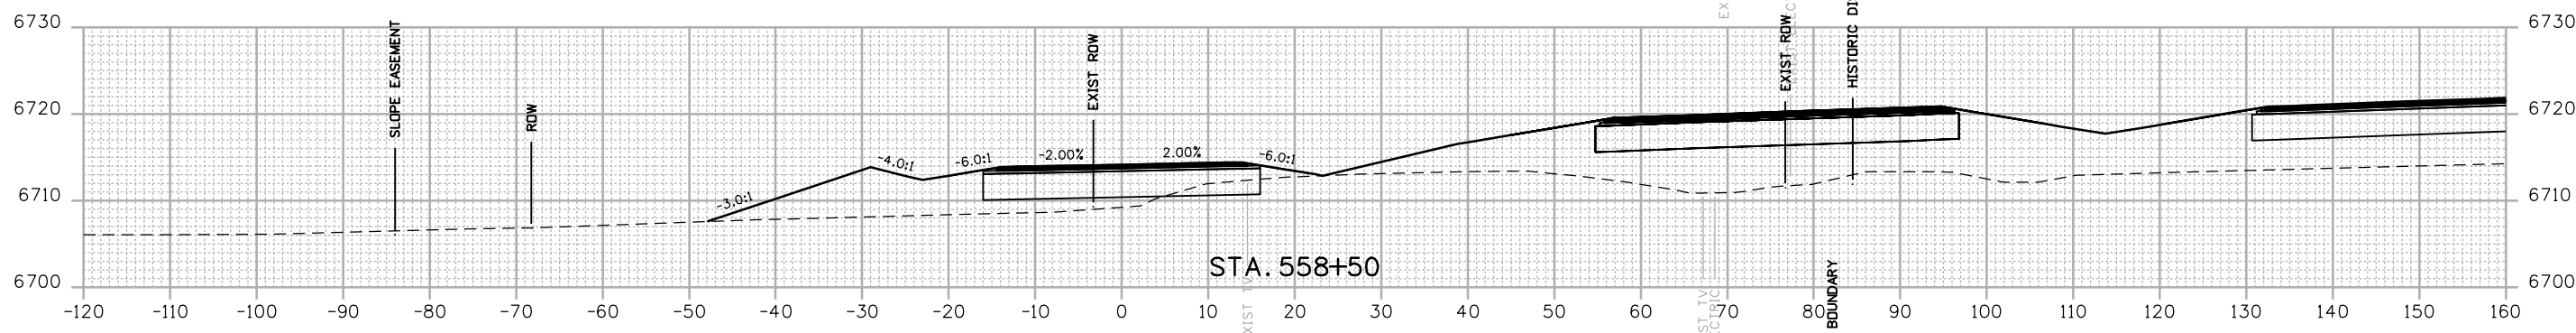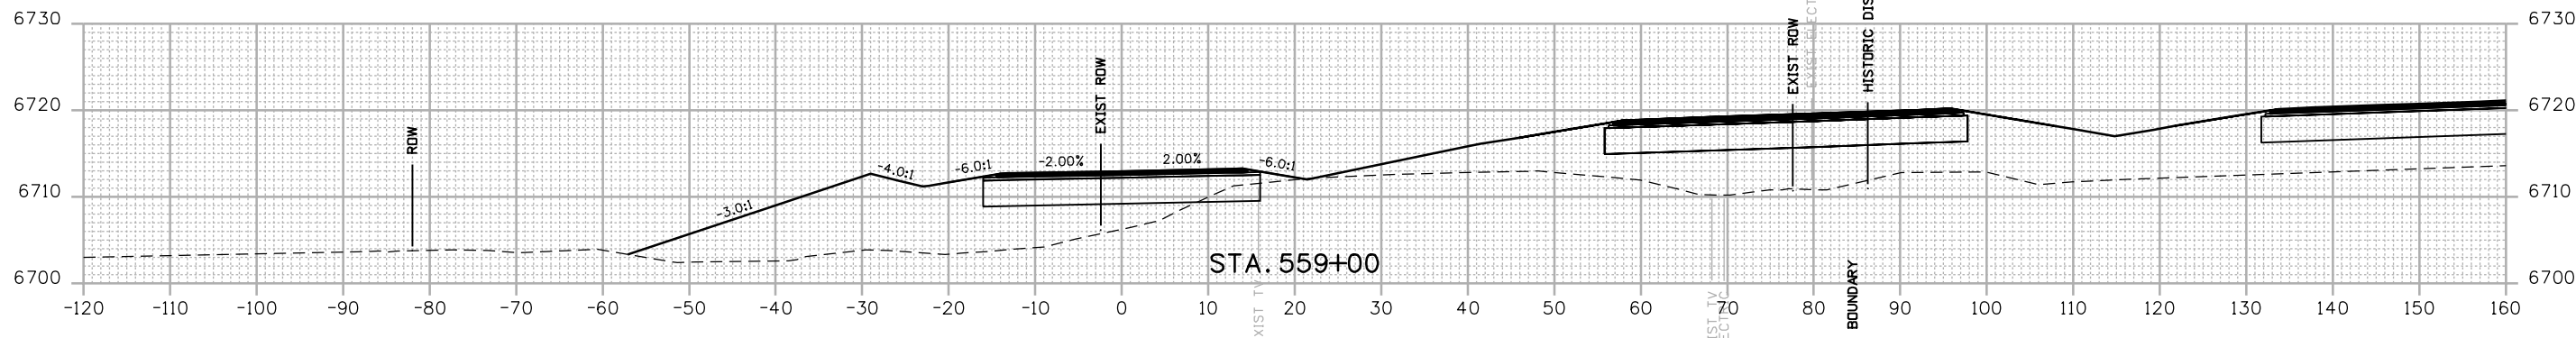

FINAL REFERENCE DESIGN PLANS
 JUNE 10, 2019

Print Date: 2/27/2019	
Drawing File Name: 22420DES_Cross Sections-FR.dgn	
Horiz. Scale: 1:20	Vert. Scale: As Noted
Unit Information	Unit Leader Initials

Sheet Revisions		
Date:	Comments	Init.

Colorado Department of Transportation




 3803 North Main Avenue
 Durango, CO 81301
 Phone: 970-385-1440 FAX: 970-385-8365
Region 5 **DRV**

As Constructed
No Revisions:
Revised:
Void:

FRONTAGE ROAD CROSS SECTIONS			
Designer:	ACC	Structure	
Detailer:	LMR	Numbers	
Sheet Subset:	XSEC	Subset Sheets:	137 of 159

Project No./Code	
NHPP 5501-029	
22420	
Sheet Number	337

R:\Work\4-40-23 PM P\2018 Projects\18-018.01 US 550 S Connection D-B - CDDT R-5\22420\Design\Drawings\Cross Sections\22420DES_Cross Sections-FR.dgn
 2/27/2019 CDDT-DefaultPrinter_V8.plt.ctb CDDT-Print.tbl

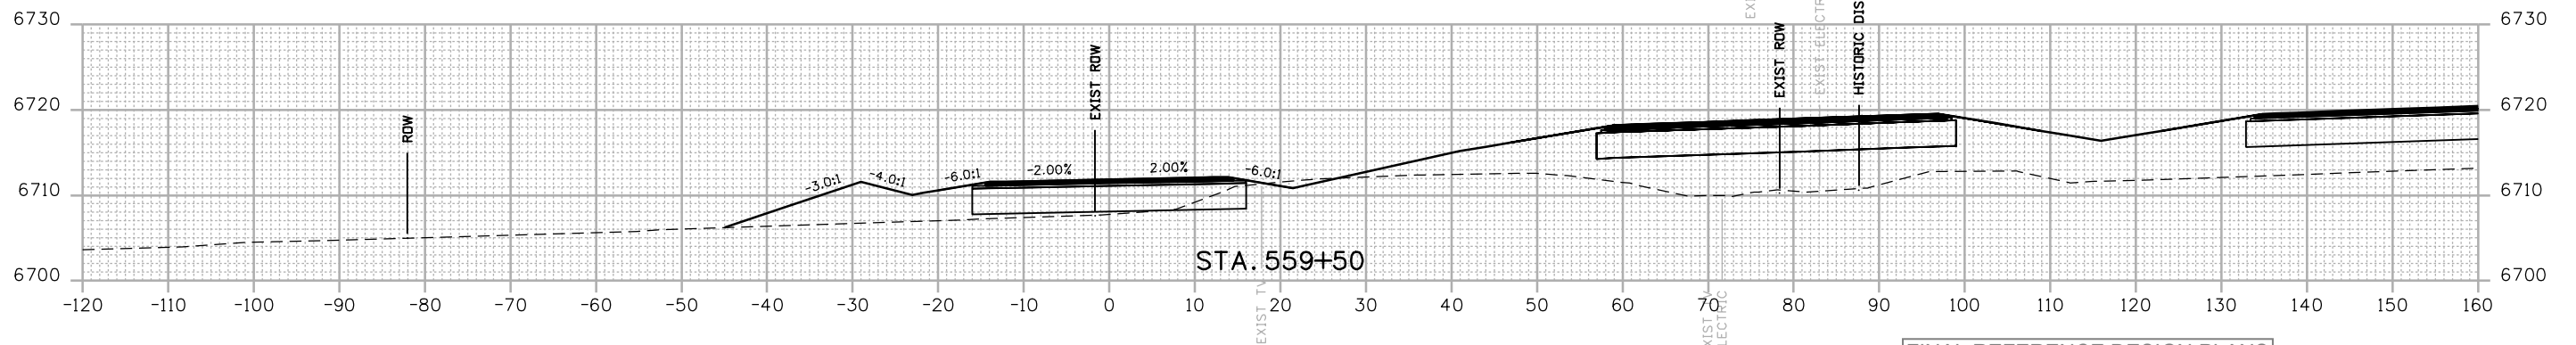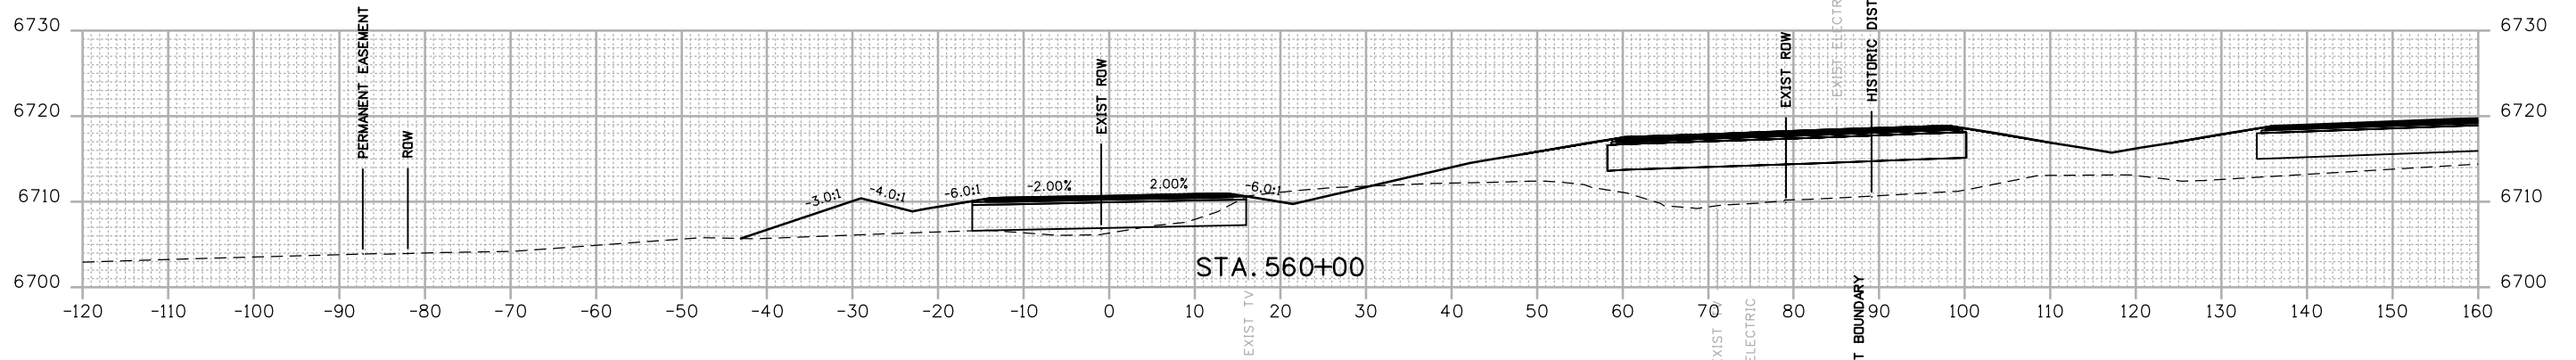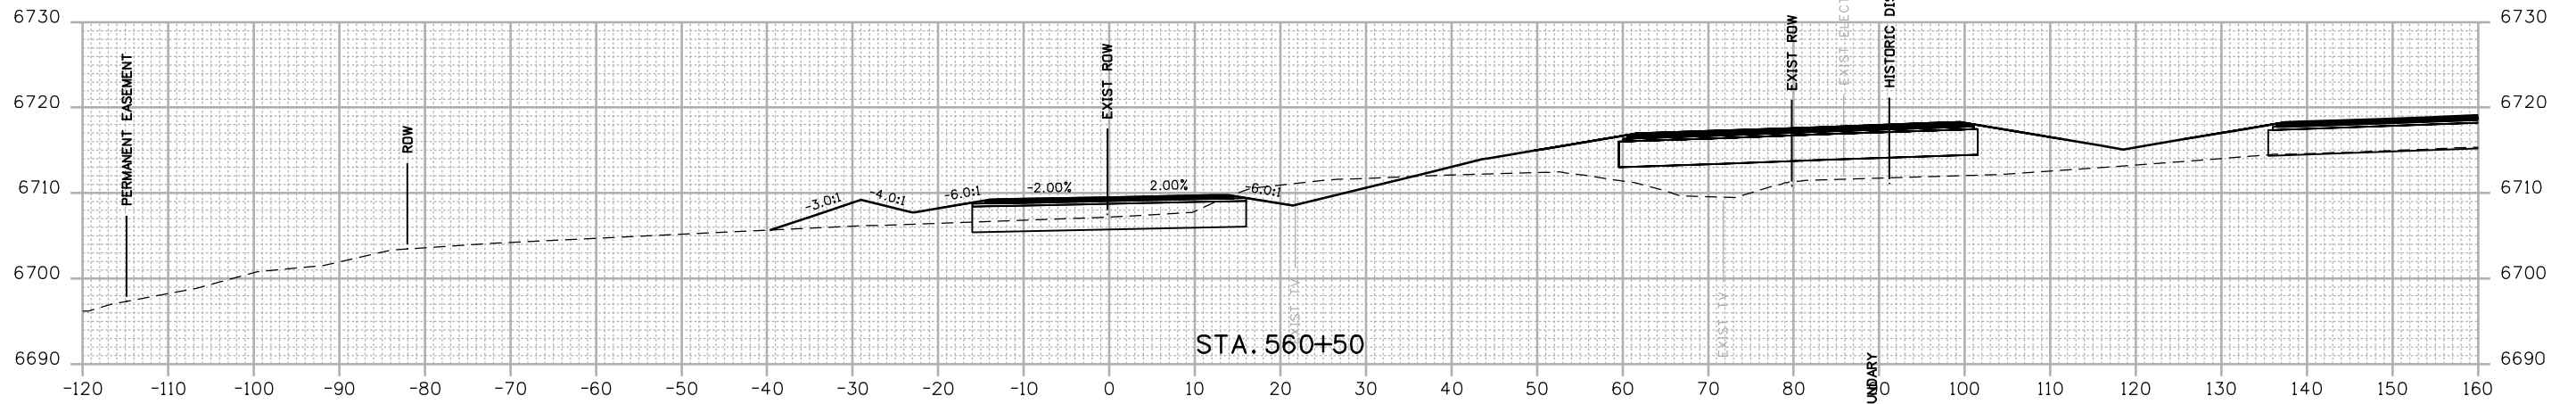

FINAL REFERENCE DESIGN PLANS
 JUNE 10, 2019

Print Date: 2/27/2019	
Drawing File Name: 22420DES_Cross Sections-FR.dgn	
Horiz. Scale: 1:20	Vert. Scale: As Noted
Unit Information	Unit Leader Initials

0000	Sheet Revisions		
	Date:	Comments	Init.

Colorado Department of Transportation




 3803 North Main Avenue
 Durango, CO 81301
 Phone: 970-385-1440 FAX: 970-385-8365
Region 5 **DRV**

As Constructed
No Revisions:
Revised:
Void:

FRONTAGE ROAD CROSS SECTIONS			
Designer:	ACC	Structure	
Detailer:	LMR	Numbers	
Sheet Subset:	XSEC	Subset Sheets:	138 of 159

Project No./Code
NHPP 5501-029
22420
Sheet Number 338

R:\work\4-40-30 PM P\2018 Projects\18-018.01 US 550 S Connection D-B - CDDT R-5\22420\Design\Drawings\Cross Sections\22420DES_Cross Sections-FR.dgn
 2/27/2019 2:27:20 PM CDDT-DefaultPrinter_V8.plt c:\cddt\pen.tbl

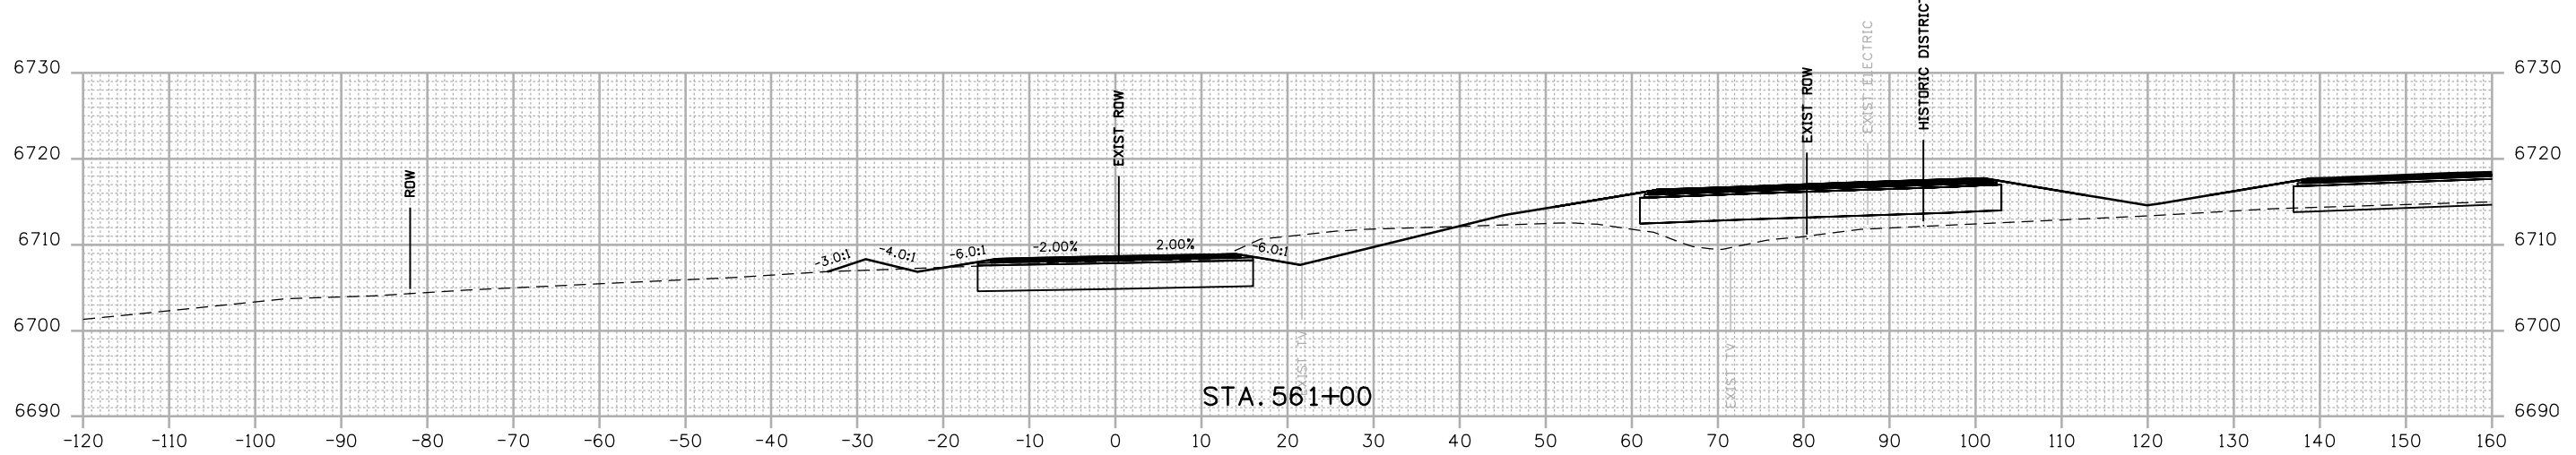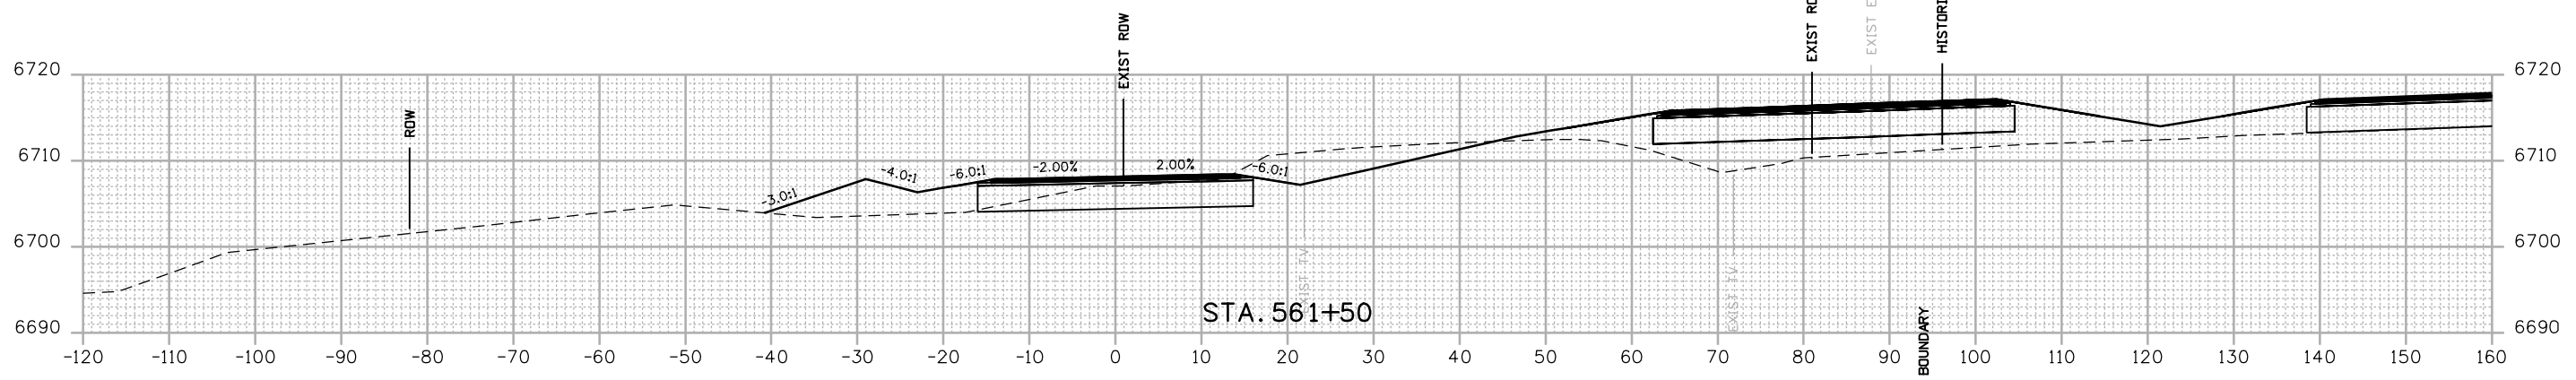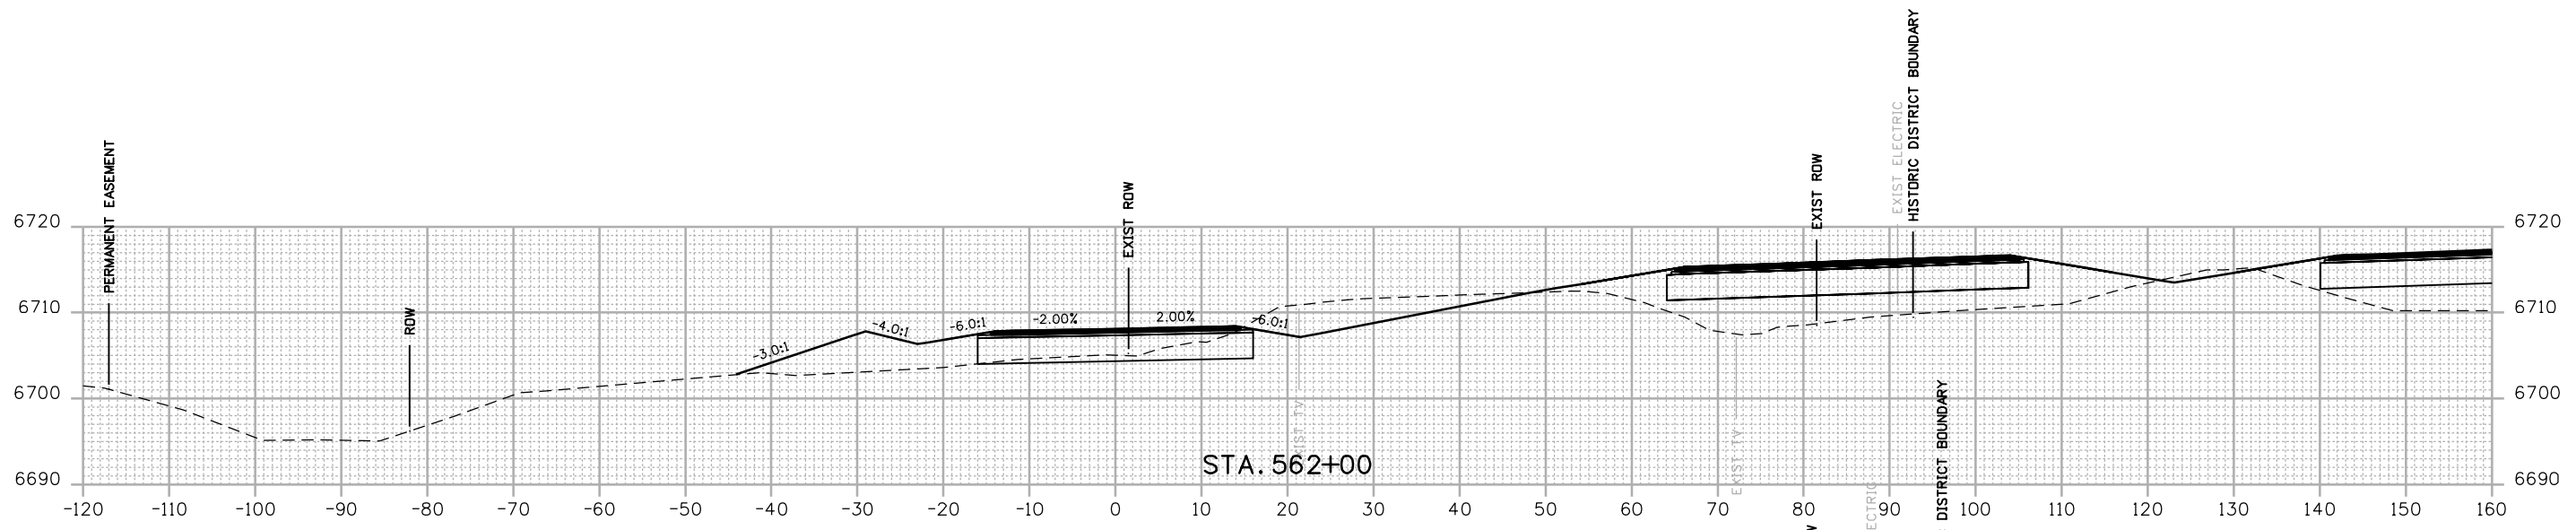

FINAL REFERENCE DESIGN PLANS
 JUNE 10, 2019

Print Date: 2/27/2019	
Drawing File Name: 22420DES_Cross Sections-FR.dgn	
Horiz. Scale: 1:20	Vert. Scale: As Noted
Unit Information	Unit Leader Initials

Sheet Revisions		
Date:	Comments	Init.

Colorado Department of Transportation


 3803 North Main Avenue
 Durango, CO 81301
 Phone: 970-385-1440 FAX: 970-385-8365
Region 5 **DRV**

As Constructed
No Revisions:
Revised:
Void:

FRONTAGE ROAD CROSS SECTIONS			
Designer:	ACC	Structure	
Detailer:	LMR	Numbers	
Sheet Subset:	XSEC	Subset Sheets:	139 of 159

Project No./Code	
NHPP 5501-029	
22420	
Sheet Number	339

R:\work\4-14-2018\Projects\18-018.01 US 550 S Connection D-B - CDDT R-5\22420\Cross Sections\22420DES_Cross Sections-FR.dgn
 2/27/2019 4:40:36 PM P:\2018\Projects\18-018.01 US 550 S Connection D-B - CDDT R-5\22420\Cross Sections\22420DES_Cross Sections-FR.dgn
 CDDT-DefaultPrinter_V8.plt;cig CDDT-Print.tbl

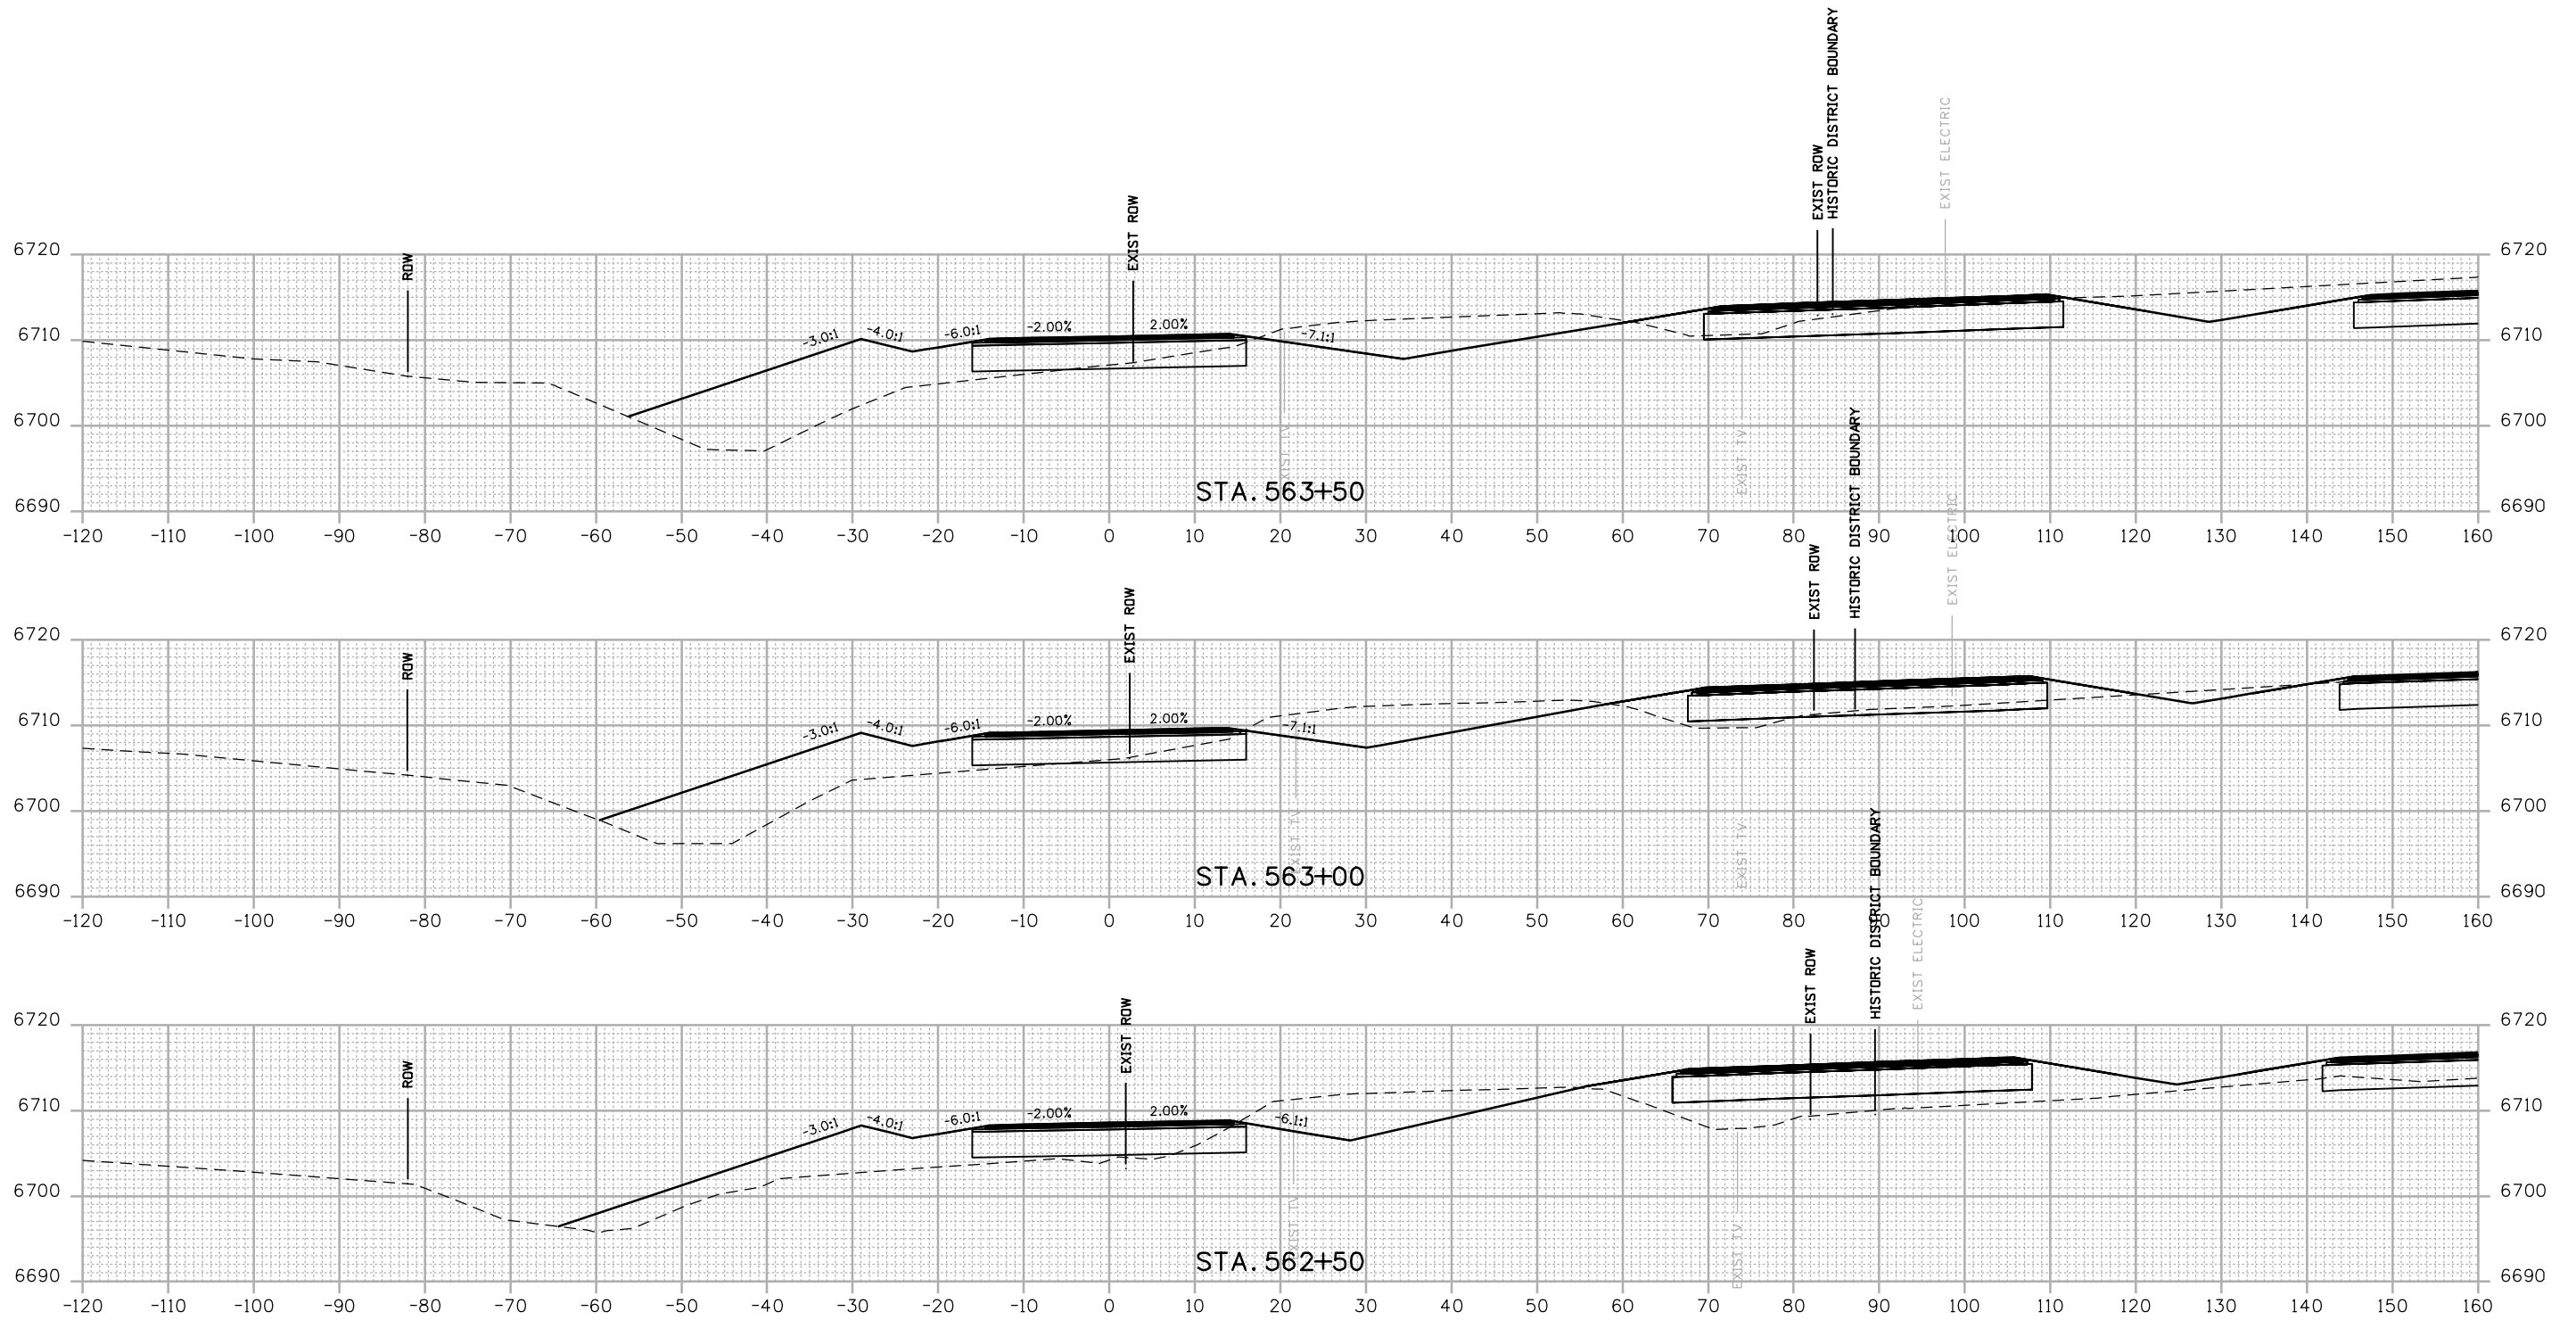

FINAL REFERENCE DESIGN PLANS
 JUNE 10, 2019

Print Date: 2/27/2019	
Drawing File Name: 22420DES_Cross Sections-FR.dgn	
Horiz. Scale: 1:20	Vert. Scale: As Noted
Unit Information	Unit Leader Initials

Sheet Revisions		
Date:	Comments	Init.

Colorado Department of Transportation




 3803 North Main Avenue
 Durango, CO 81301
 Phone: 970-385-1440 FAX: 970-385-8365
Region 5 **DRV**

As Constructed
No Revisions:
Revised:
Void:

FRONTAGE ROAD CROSS SECTIONS			
Designer:	ACC	Structure Numbers	
Detailer:	LMR	Subset Sheets:	140 of 159
Sheet Subset:	XSEC		

Project No./Code	
NHPP 5501-029	
22420	
Sheet Number	340

R:\work\4-14-2018\Projects\18-018.01 US 550 S Connection D-B - CDDT R-5\22420\Cross Sections\22420DES_Cross Sections-FR.dgn
 2/27/2019 4:40:42 PM P:\2018\Projects\18-018.01 US 550 S Connection D-B - CDDT R-5\22420\Cross Sections\22420DES_Cross Sections-FR.dgn
 CDDT-DefaultPrinter_V8.plt; CDDT-Print.tbl

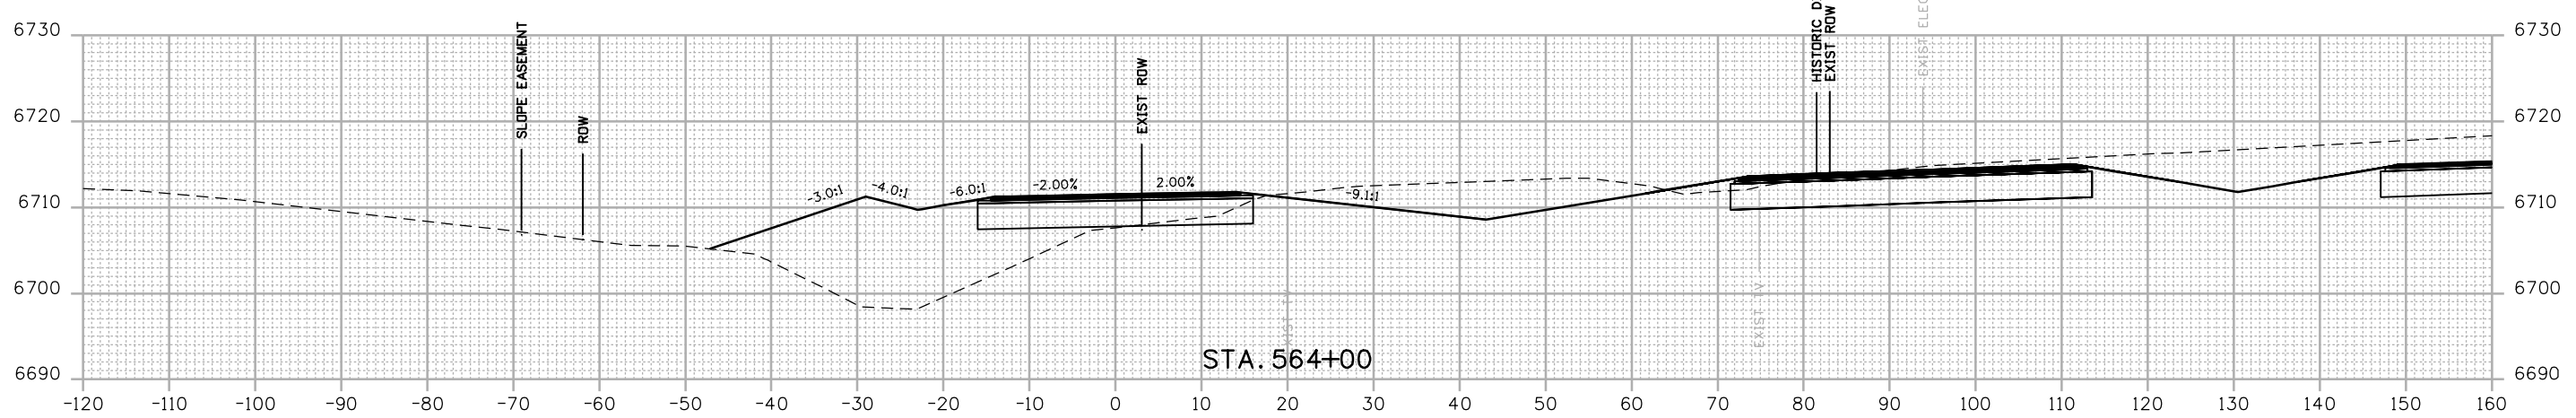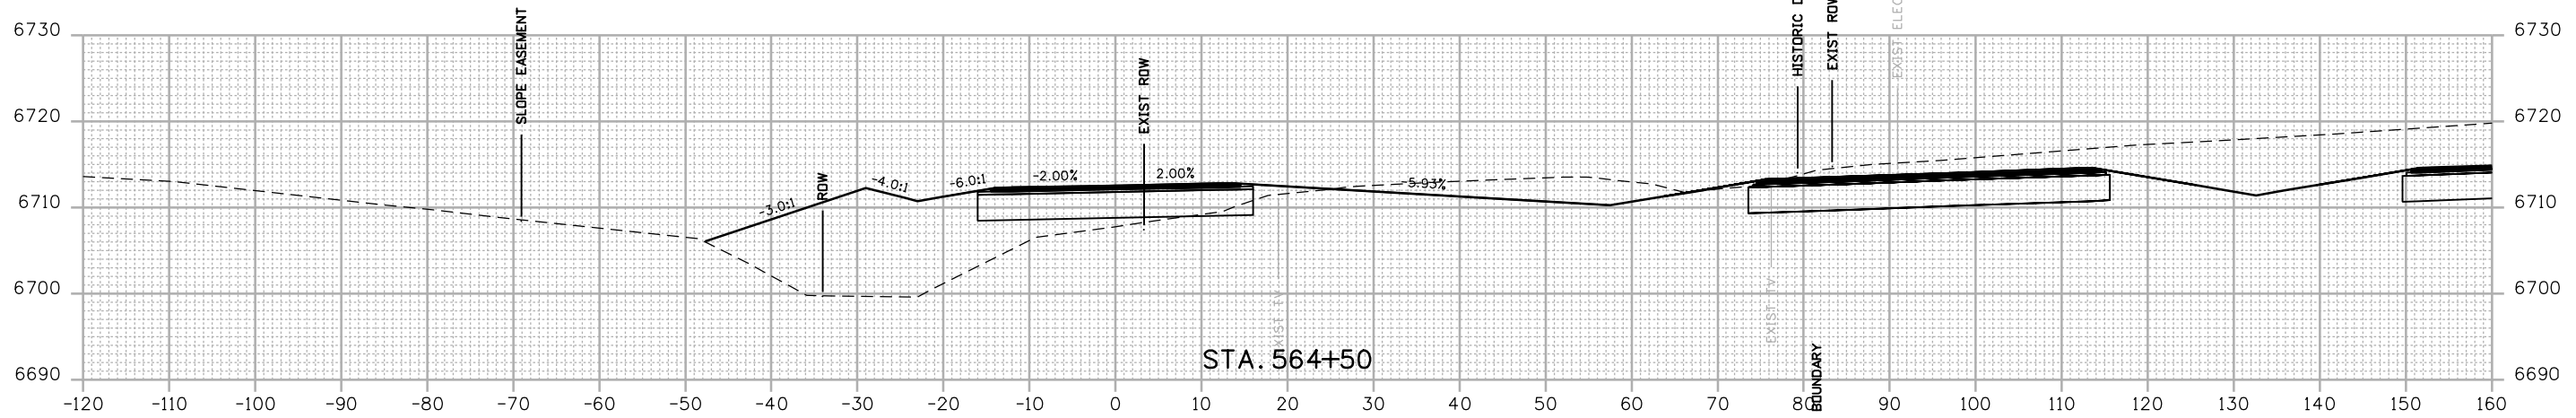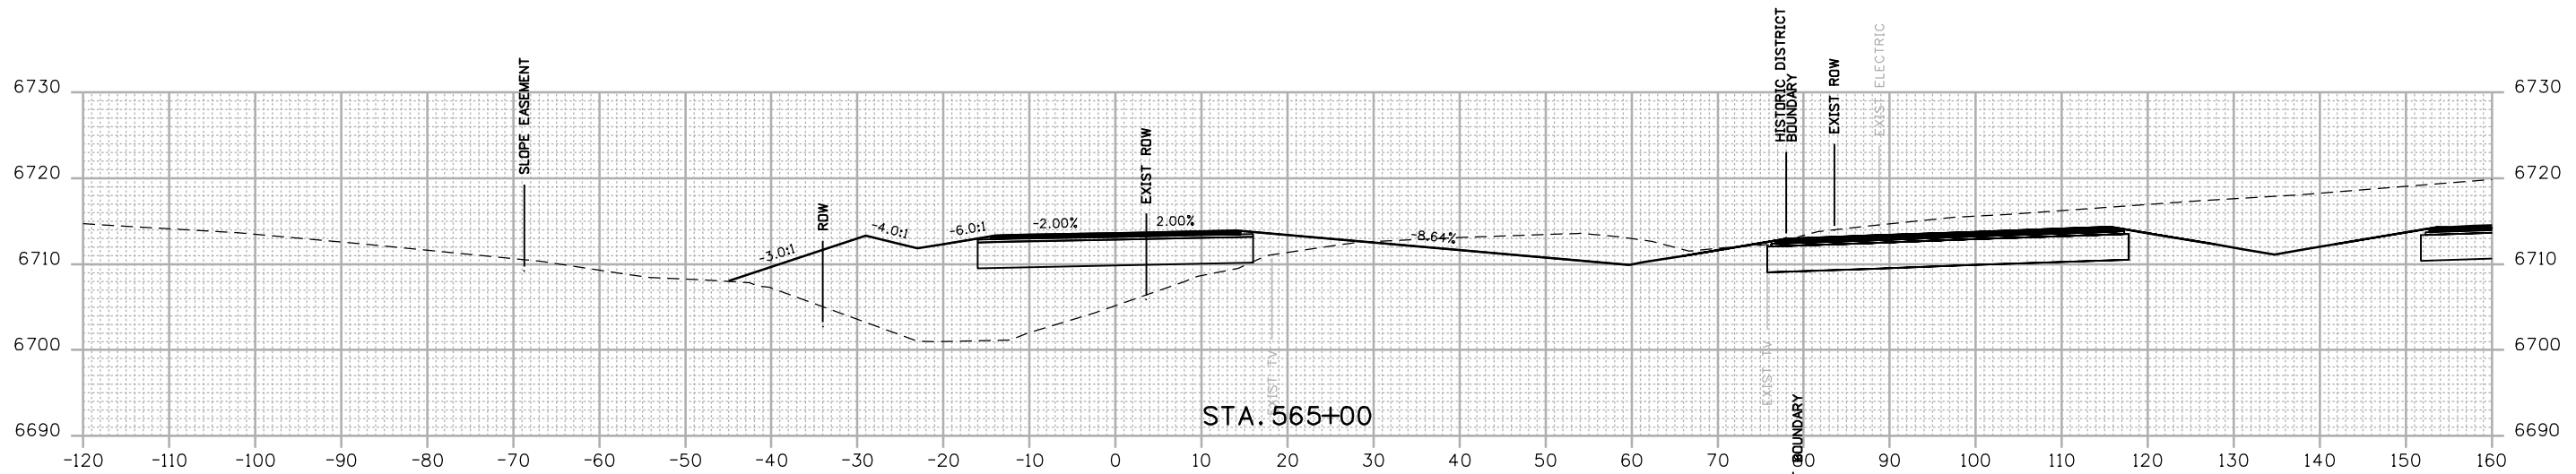

FINAL REFERENCE DESIGN PLANS
 JUNE 10, 2019

Print Date: 2/27/2019	
Drawing File Name: 22420DES_Cross Sections-FR.dgn	
Horiz. Scale: 1:20	Vert. Scale: As Noted
Unit Information	Unit Leader Initials

Sheet Revisions		
Date:	Comments	Init.

Colorado Department of Transportation


 3803 North Main Avenue
 Durango, CO 81301
 Phone: 970-385-1440 FAX: 970-385-8365
Region 5 **DRV**

As Constructed	
No Revisions:	
Revised:	
Void:	

FRONTAGE ROAD CROSS SECTIONS			
Designer:	ACC	Structure	
Detailer:	LMR	Numbers	
Sheet Subset:	XSEC	Subset Sheets:	141 of 159

Project No./Code	
NHPP 5501-029	
22420	
Sheet Number	341

R:\2018 Projects\18-018.01 US 550 S Connection D-B - CDDT R-5\22420\Cross Sections\22420DES_Cross Sections-FR.dgn
 2/27/2019 4:40:49 PM P:\2018 Projects\18-018.01 US 550 S Connection D-B - CDDT R-5\22420\Cross Sections\22420DES_Cross Sections-FR.dgn
 CDDT-DefaultPrinter_V8.plt;cg CDDT-Print.tbl

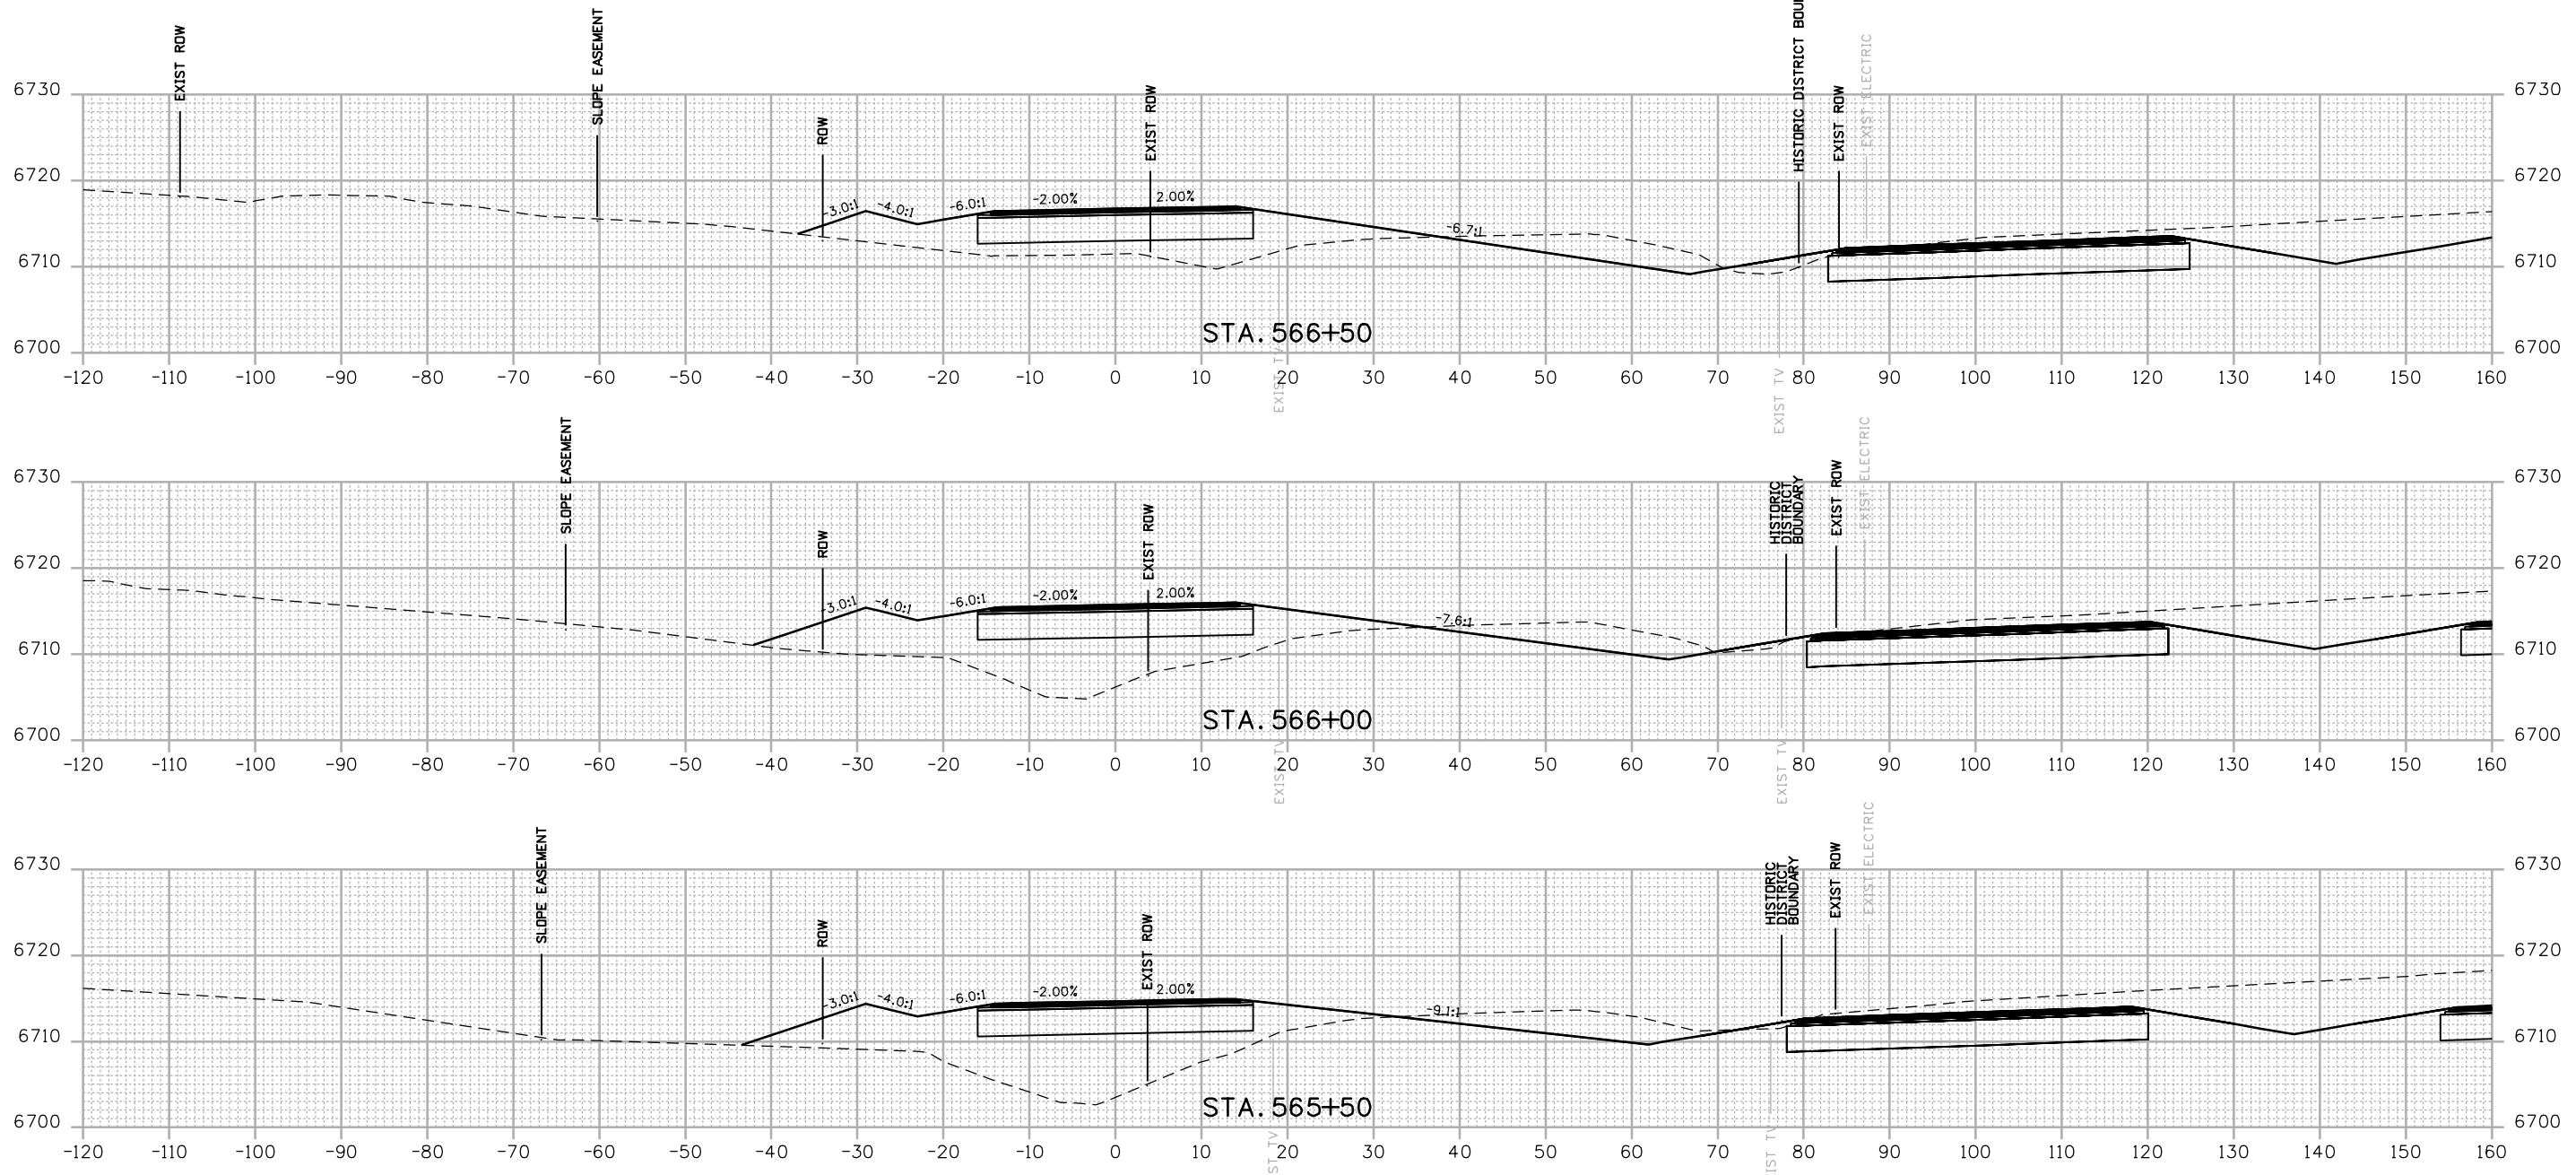


FINAL REFERENCE DESIGN PLANS
 JUNE 10, 2019

Print Date: 2/27/2019 Drawing File Name: 22420DES_Cross Sections-FR.dgn Horiz. Scale: 1:20 Vert. Scale: As Noted Unit Information Unit Leader Initials	<div style="font-size: 2em; font-weight: bold;">0000</div>	Sheet Revisions <table border="1" style="width: 100%; border-collapse: collapse;"> <thead> <tr> <th style="width: 15%;">Date:</th> <th style="width: 55%;">Comments</th> <th style="width: 30%;">Init.</th> </tr> </thead> <tbody> <tr><td> </td><td> </td><td> </td></tr> <tr><td> </td><td> </td><td> </td></tr> <tr><td> </td><td> </td><td> </td></tr> </tbody> </table>	Date:	Comments	Init.										Colorado Department of Transportation 3803 North Main Avenue Durango, CO 81301 Phone: 970-385-1440 FAX: 970-385-8365 Region 5 DRV	As Constructed No Revisions: Revised: Void:	FRONTAGE ROAD CROSS SECTIONS Designer: ACC Structure Numbers Detailer: LMR Sheet Subset: XSEC Subset Sheets: 142 of 159	Project No./Code NHPP 5501-029 22420 Sheet Number 342
Date:	Comments	Init.																



R:\work\4-40-55 PM P\1-2018 Projects\18-018.01 US 550 S Connection D-B - CDDT R-5\22420\Design\Drawings\Cross Sections\22420DES_Cross Sections-FR.dgn
 2/27/2019 CDDT-DefaultPrinter_V8.plt.ctb CDDT-Print.tbl

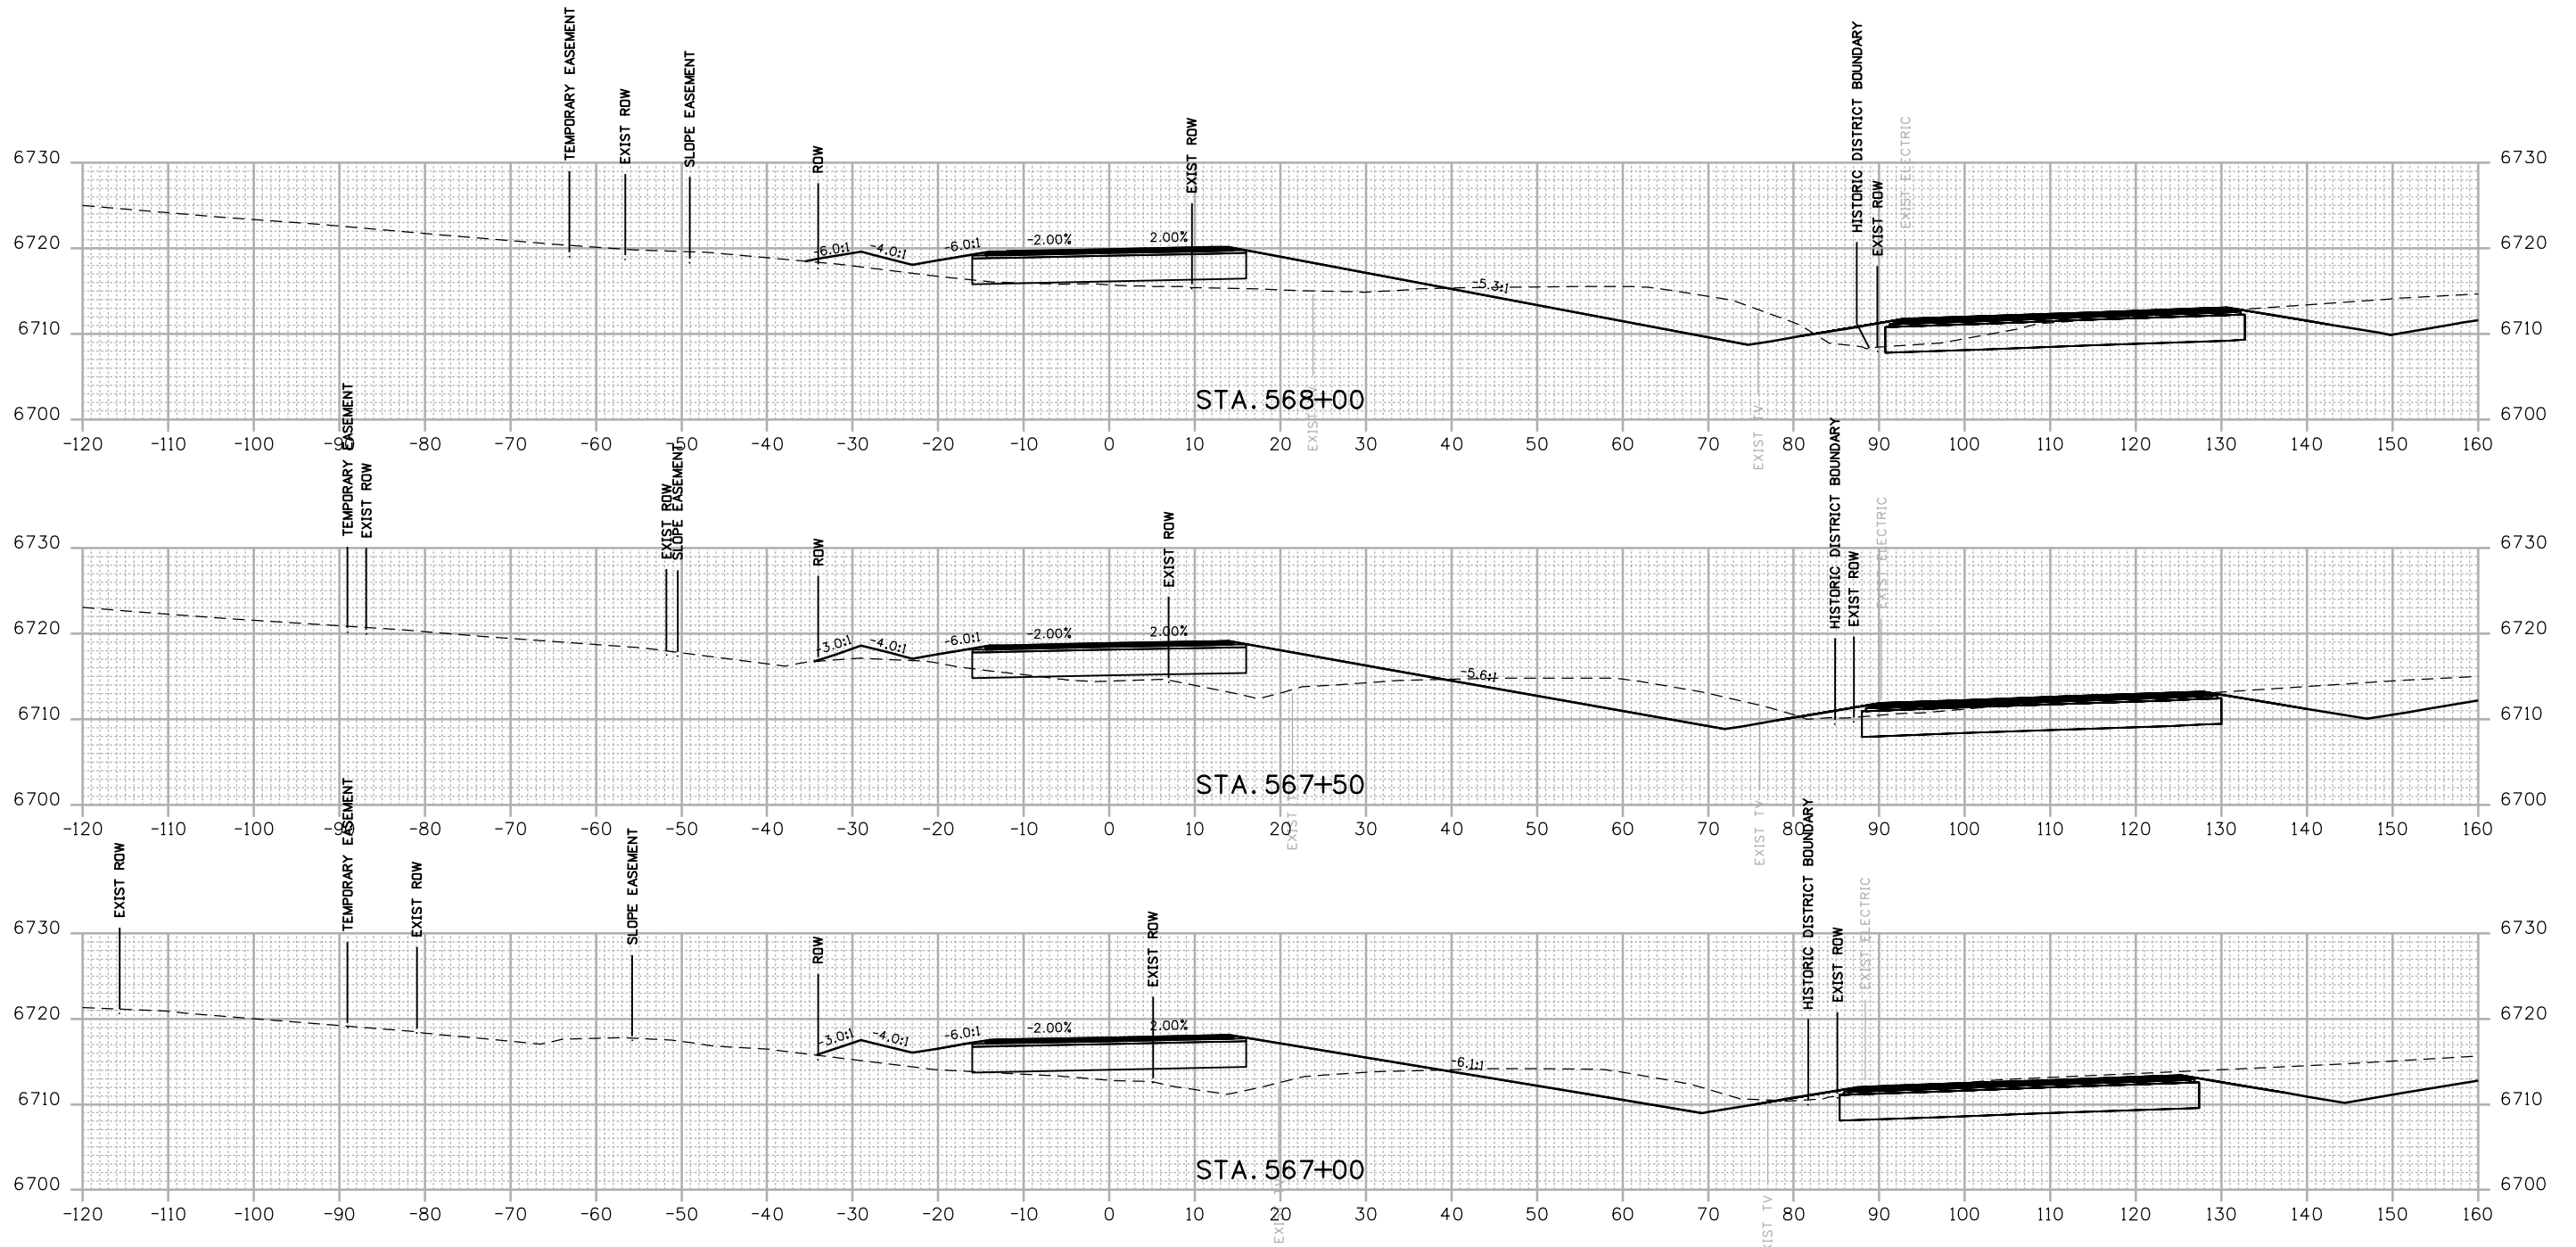

FINAL REFERENCE DESIGN PLANS
 JUNE 10, 2019

Print Date: 2/27/2019	
Drawing File Name: 22420DES_Cross Sections-FR.dgn	
Horiz. Scale: 1:20	Vert. Scale: As Noted
Unit Information	Unit Leader Initials

0000	Sheet Revisions		
	Date:	Comments	Init.

Colorado Department of Transportation


 3803 North Main Avenue
 Durango, CO 81301
 Phone: 970-385-1440 FAX: 970-385-8365
Region 5 **DRV**

As Constructed
No Revisions:
Revised:
Void:

FRONTAGE ROAD CROSS SECTIONS			
Designer:	ACC	Structure	
Detailer:	LMR	Numbers	
Sheet Subset:	XSEC	Subset Sheets:	143 of 159

Project No./Code
NHPP 5501-029
22420
Sheet Number 343

R:\work\4-14-18 PM 4-14-2018 Projects\18-018.01 US 550 S Connection D-B - CDDT R-5\22420\Design\Drawings\Cross Sections\22420DES_Cross Sections-FR.dgn
 2/27/2019 CDDT-DePaulPrinter_V8.plt;cig CDDT-PerTable.tbl

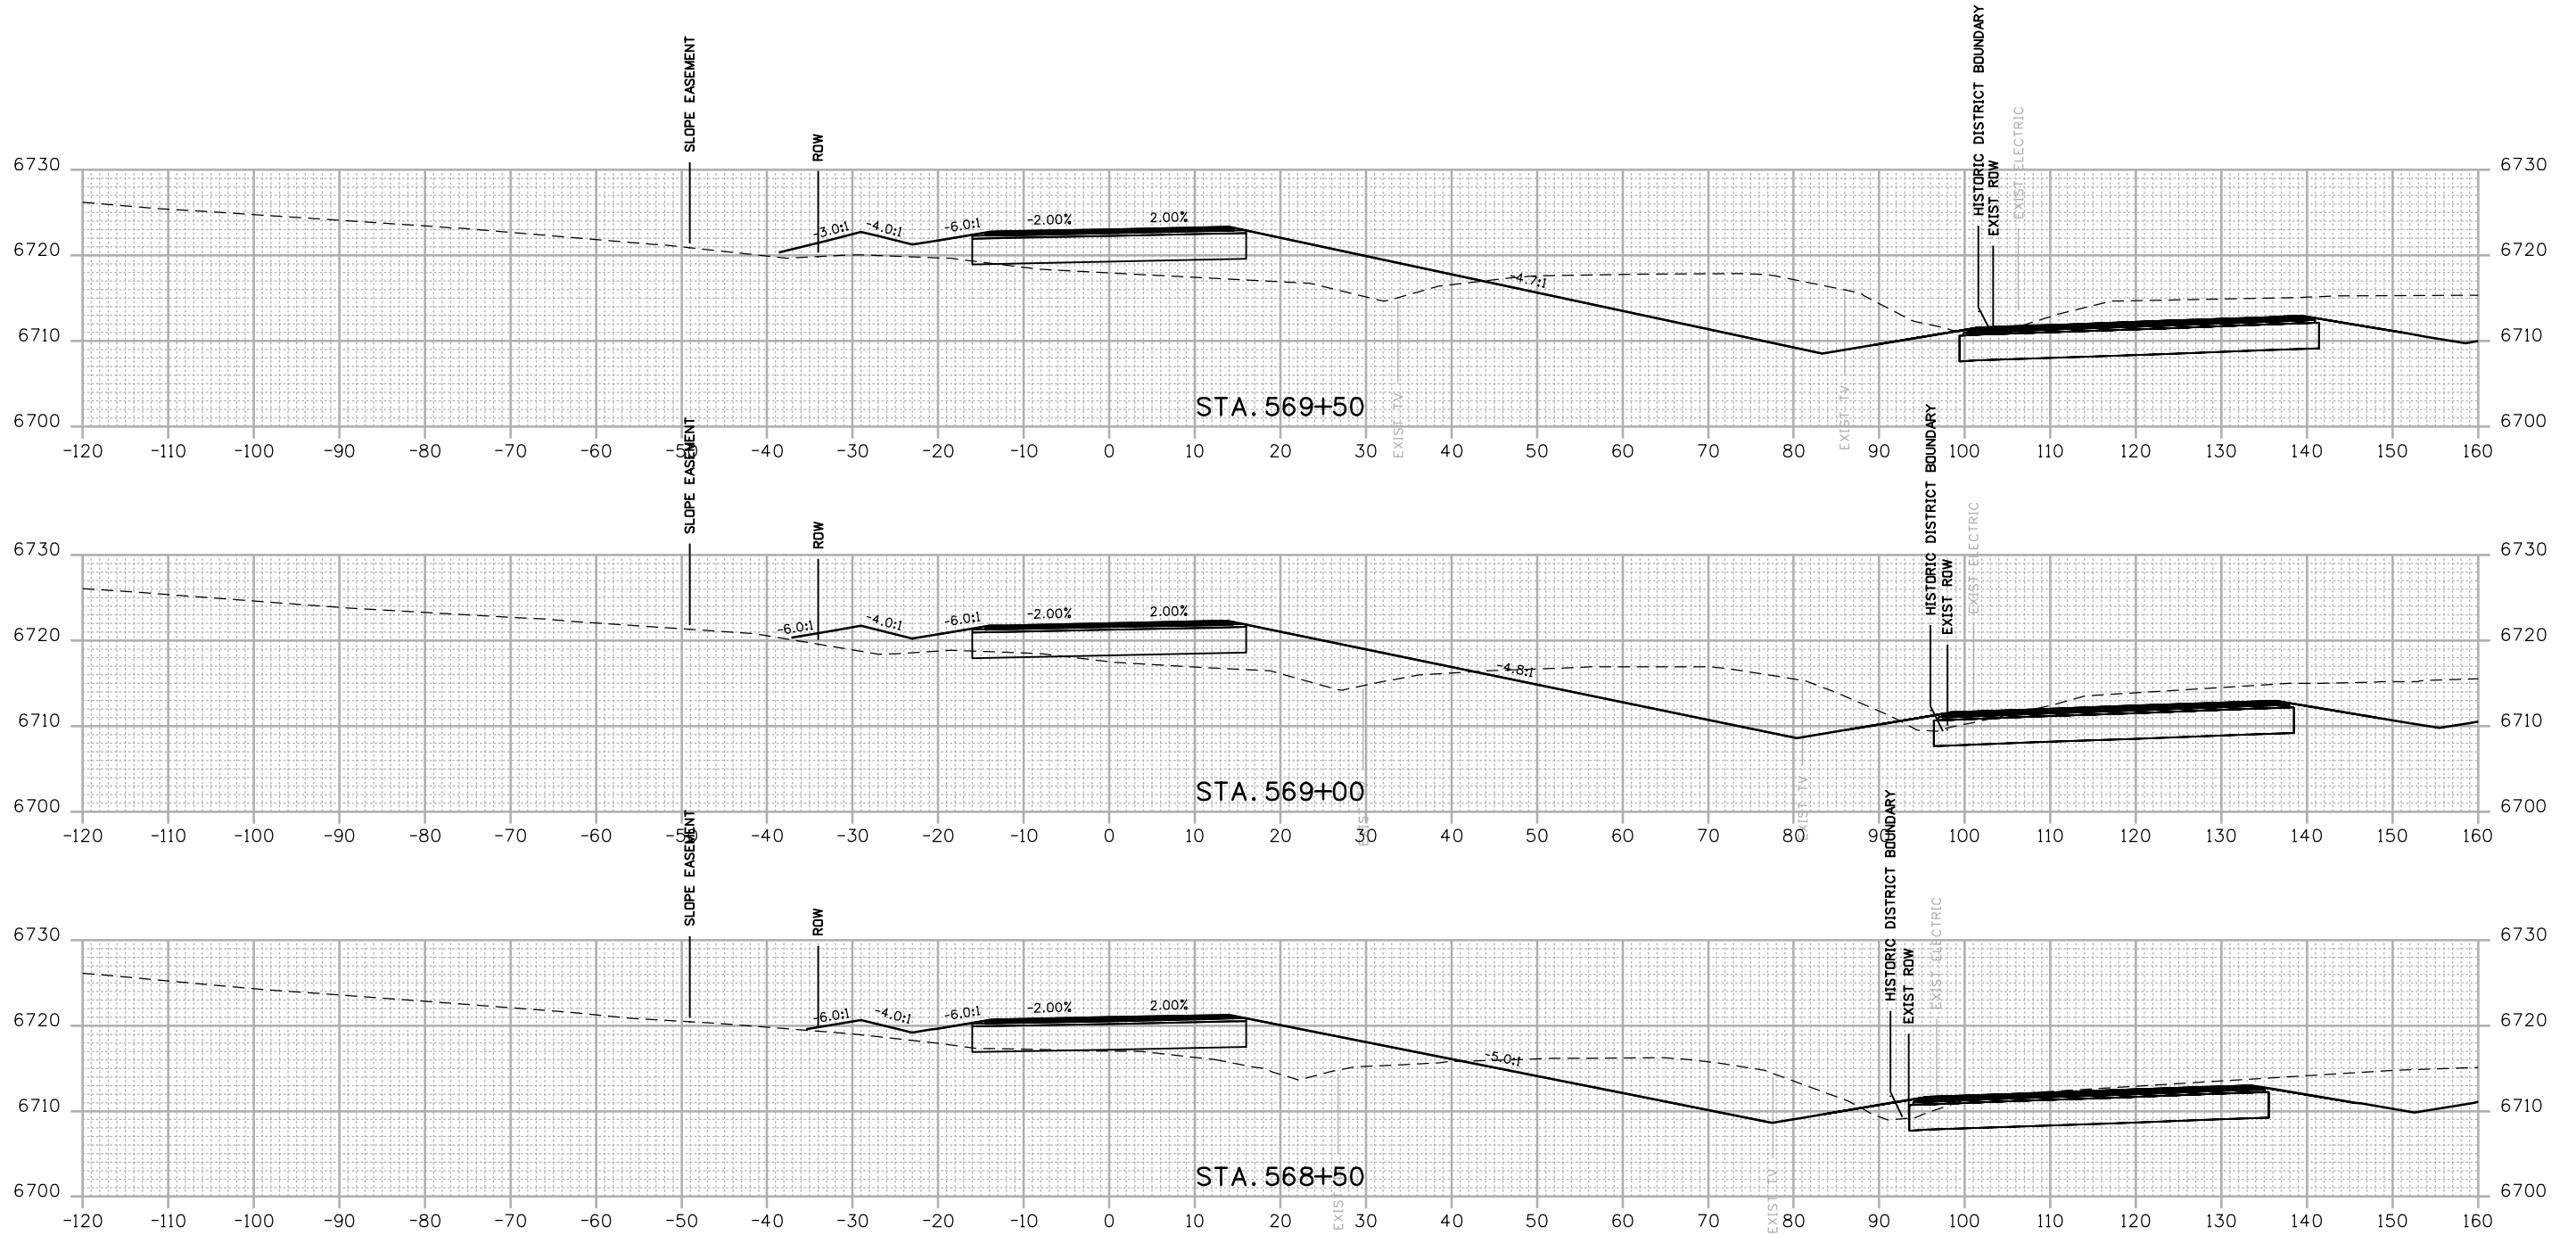

FINAL REFERENCE DESIGN PLANS
 JUNE 10, 2019

Print Date: 2/27/2019	
Drawing File Name: 22420DES_Cross Sections-FR.dgn	
Horiz. Scale: 1:20	Vert. Scale: As Noted
Unit Information	Unit Leader Initials

0000	Sheet Revisions		
	Date:	Comments	Init.

Colorado Department of Transportation


 3803 North Main Avenue
 Durango, CO 81301
 Phone: 970-385-1440 FAX: 970-385-8365
Region 5 **DRV**

As Constructed
No Revisions:
Revised:
Void:

FRONTAGE ROAD CROSS SECTIONS			
Designer:	ACC	Structure	
Detailer:	LMR	Numbers	
Sheet Subset:	XSEC	Subset Sheets:	144 of 159

Project No./Code
NHPP 5501-029
22420
Sheet Number 344

R:\work\4-14-18 PM 4-14-2018 Projects\18-018.01 US 550 S Connection D-B - CDDT R-5\22420DES\Cross Sections\22420DES_Cross Sections-FR.dgn
 2/27/2019 CDDT-Debra\Printer_V8.plt.ctb CDDT-Per Table.tbl

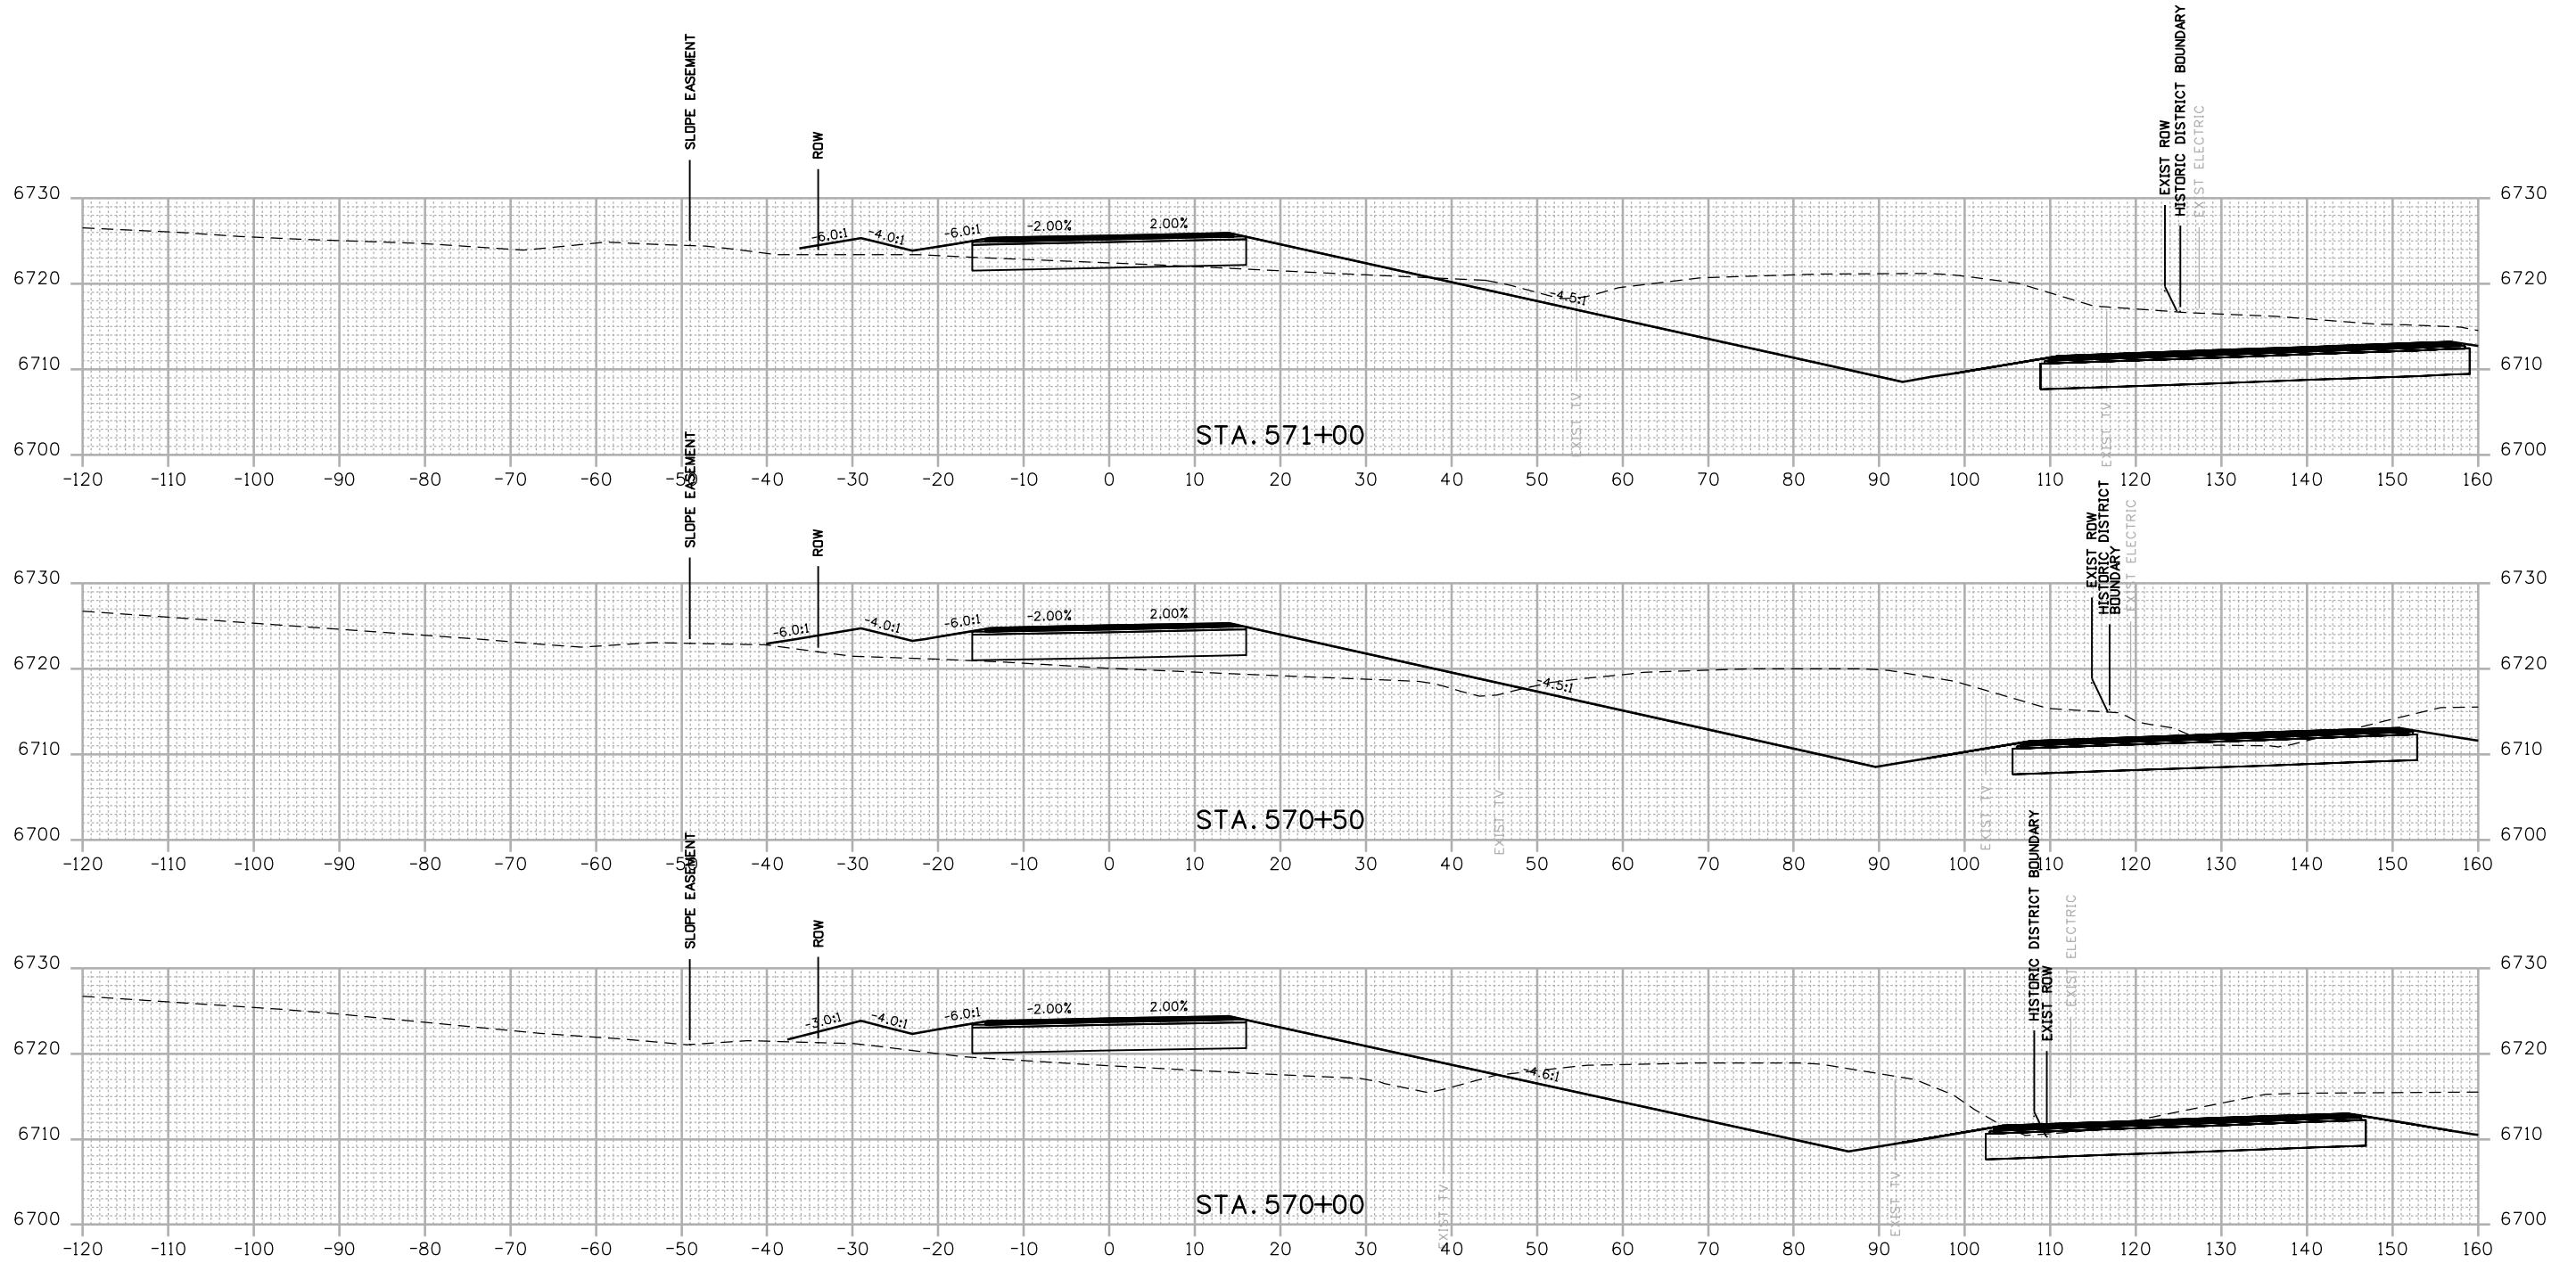

FINAL REFERENCE DESIGN PLANS
 JUNE 10, 2019

Print Date: 2/27/2019	
Drawing File Name: 22420DES_Cross Sections-FR.dgn	
Horiz. Scale: 1:20	Vert. Scale: As Noted
Unit Information	Unit Leader Initials

0000	Sheet Revisions		
	Date:	Comments	Init.

Colorado Department of Transportation


 3803 North Main Avenue
 Durango, CO 81301
 Phone: 970-385-1440 FAX: 970-385-8365
Region 5 **DRV**

As Constructed
No Revisions:
Revised:
Void:

FRONTAGE ROAD CROSS SECTIONS			
Designer:	ACC	Structure Numbers	
Detailer:	LMR	Subset Sheets:	145 of 159
Sheet Subset:	XSEC		

Project No./Code
NHPP 5501-029
22420
Sheet Number 345

R:\w\p\4-14-14 PM 2/27/2018 Projects\18-018.01 US 550 S Connection D-B - CDDT R-5\22420\Design\Drawings\Cross Sections\22420DES_Cross Sections-FR.dgn
 2/27/2019 CDDT-DefaultPrinter_V8.plt.ctb CDDT-Print.tbl

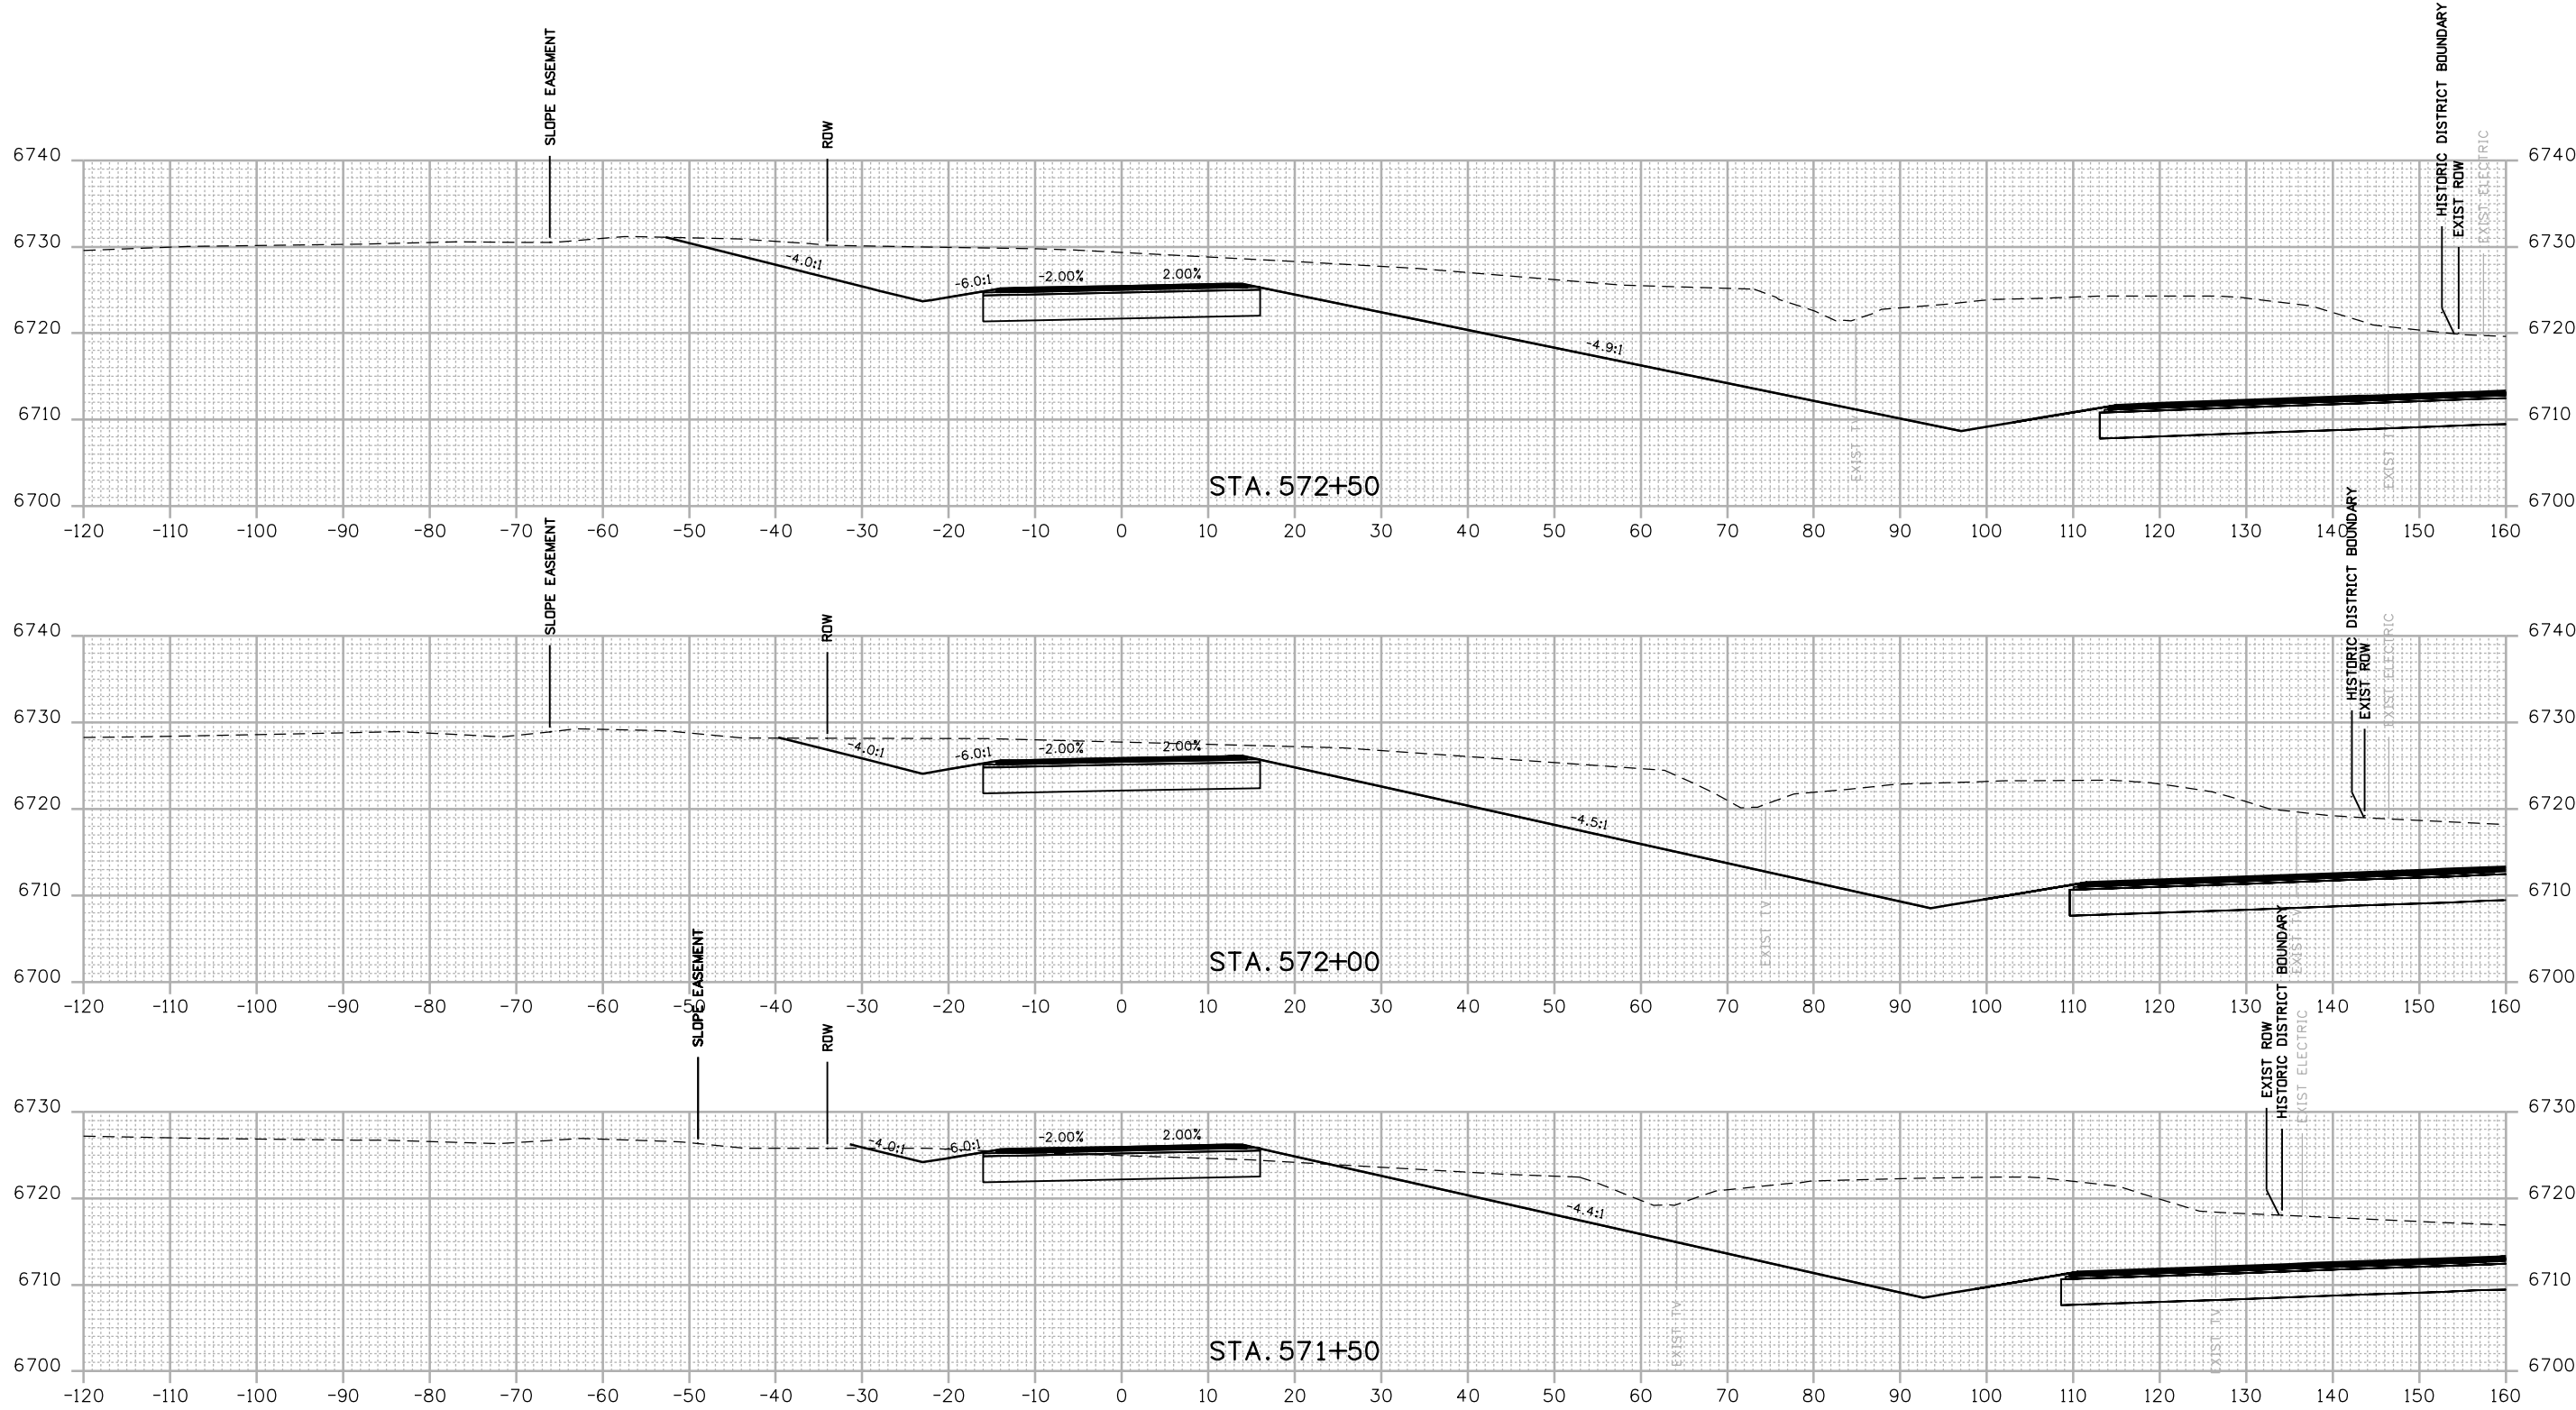

FINAL REFERENCE DESIGN PLANS
 JUNE 10, 2019

Print Date: 2/27/2019	
Drawing File Name: 22420DES_Cross Sections-FR.dgn	
Horiz. Scale: 1:20	Vert. Scale: As Noted
Unit Information	Unit Leader Initials

Sheet Revisions		
Date:	Comments	Init.

Colorado Department of Transportation




 3803 North Main Avenue
 Durango, CO 81301
 Phone: 970-385-1440 FAX: 970-385-8365
Region 5 **DRV**

As Constructed	
No Revisions:	
Revised:	
Void:	

FRONTAGE ROAD CROSS SECTIONS			
Designer:	ACC	Structure	
Detailer:	LMR	Numbers	
Sheet Subset:	XSEC	Subset Sheets:	146 of 159

Project No./Code	
NHPP 5501-029	
22420	
Sheet Number	346

P:\2018 Projects\18-018-01 US 550_S_Connection D-B - CDDT R-5\22420\Design\Drawings\Cross Sections\22420DES_Cross Sections-FR.dgn
 2/27/2019 4:41:21 PM
 CDDT-DefaultPrinter_V8i.plt
 CDDT-Printable.tbl

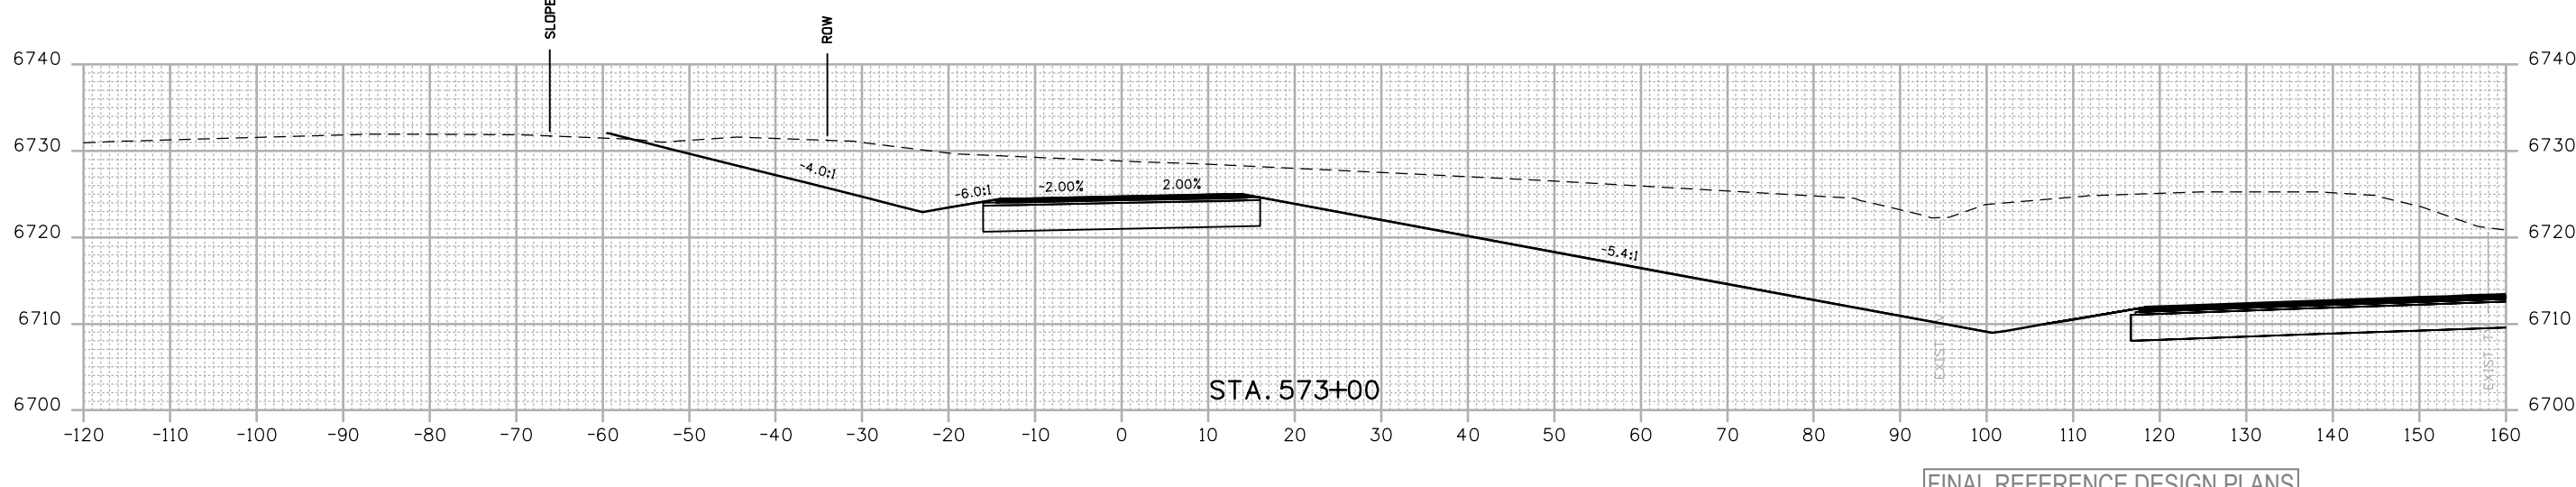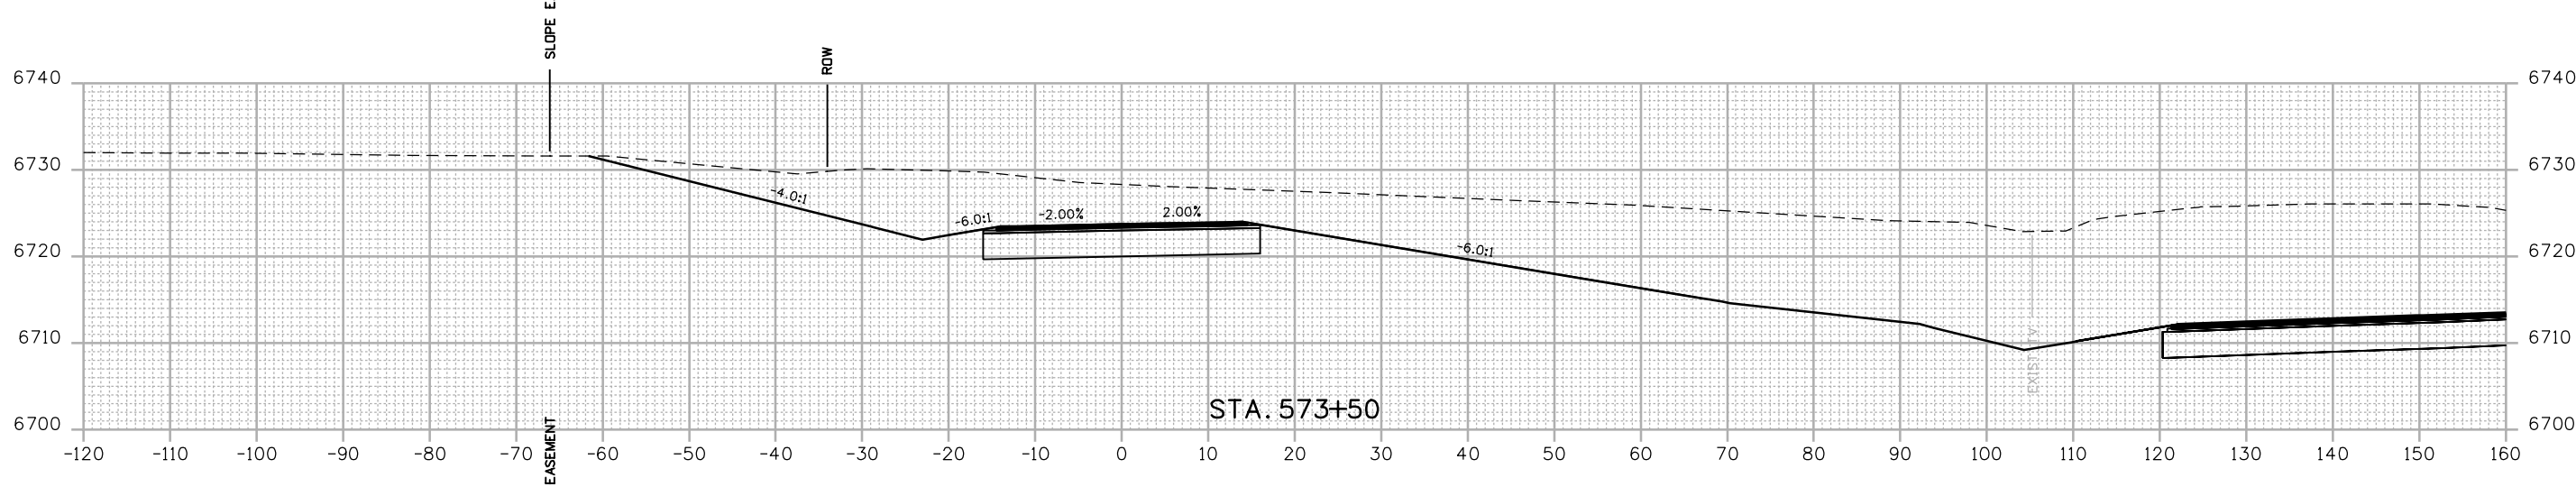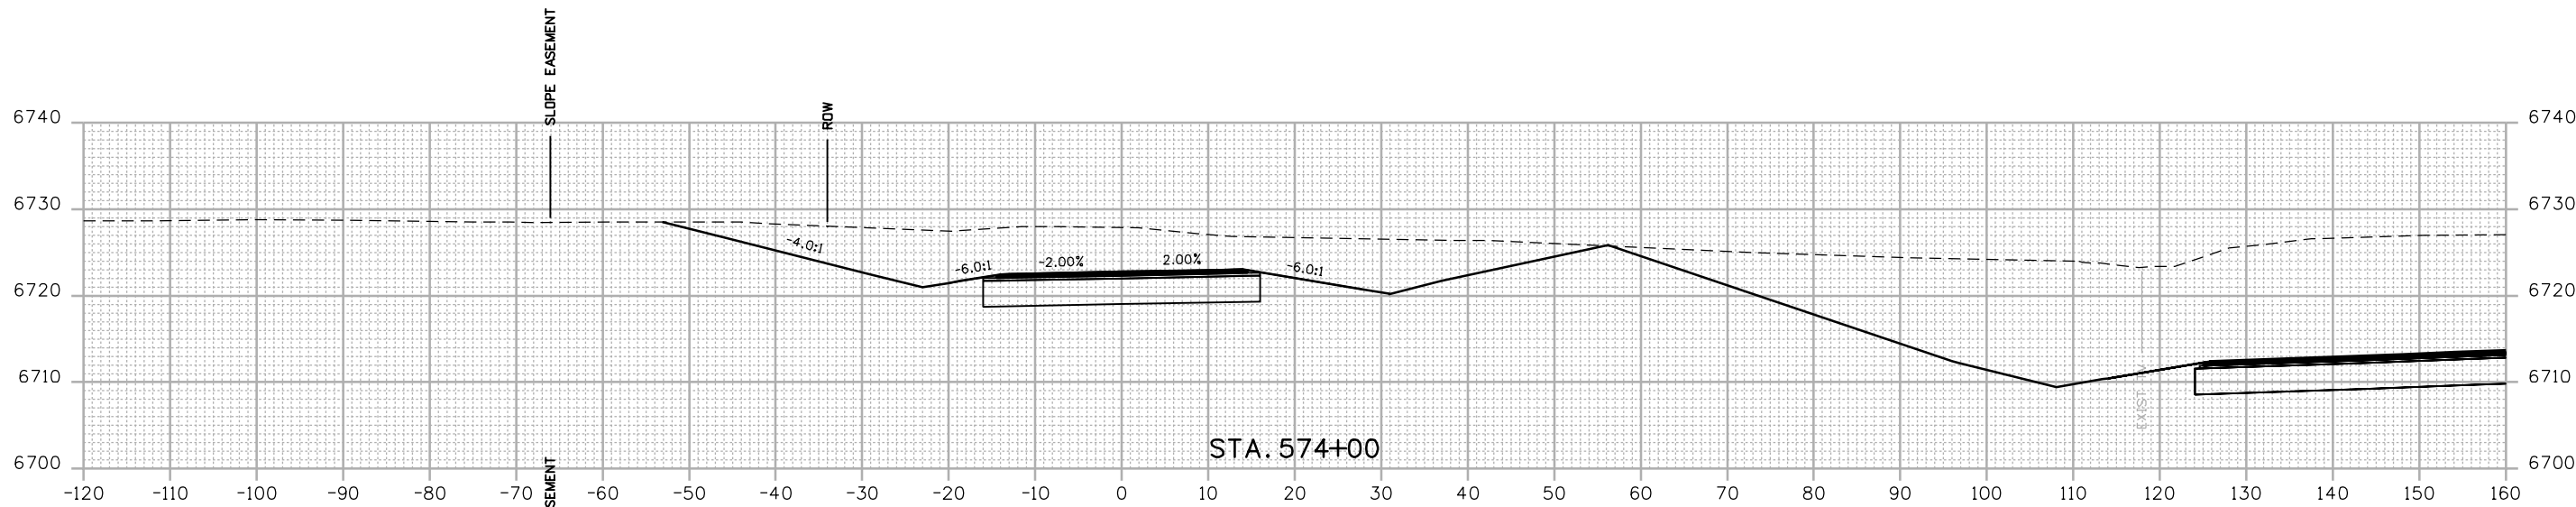

FINAL REFERENCE DESIGN PLANS
 JUNE 10, 2019

Print Date: 2/27/2019	
Drawing File Name: 22420DES_Cross Sections-FR.dgn	
Horiz. Scale: 1:20	Vert. Scale: As Noted
Unit Information	Unit Leader Initials

0000	Sheet Revisions		
	Date:	Comments	Init.

Colorado Department of Transportation




 3803 North Main Avenue
 Durango, CO 81301
 Phone: 970-385-1440 FAX: 970-385-8365
Region 5 **DRV**

As Constructed
No Revisions:
Revised:
Void:

FRONTAGE ROAD CROSS SECTIONS			
Designer:	ACC	Structure	
Detailer:	LMR	Numbers	
Sheet Subset:	XSEC	Subset Sheets:	147 of 159

Project No./Code
NHPP 5501-029
22420
Sheet Number 347

R:\2018 Projects\18-018.01 US 550 S Connection D-B - CDDT R-5\22420\Design\Drawings\Cross Sections\22420DES_Cross Sections-FR.dgn
 2/27/2019 CDDT-DefaultPrinter_V8.plt.ctb CDDT-Print.tbl

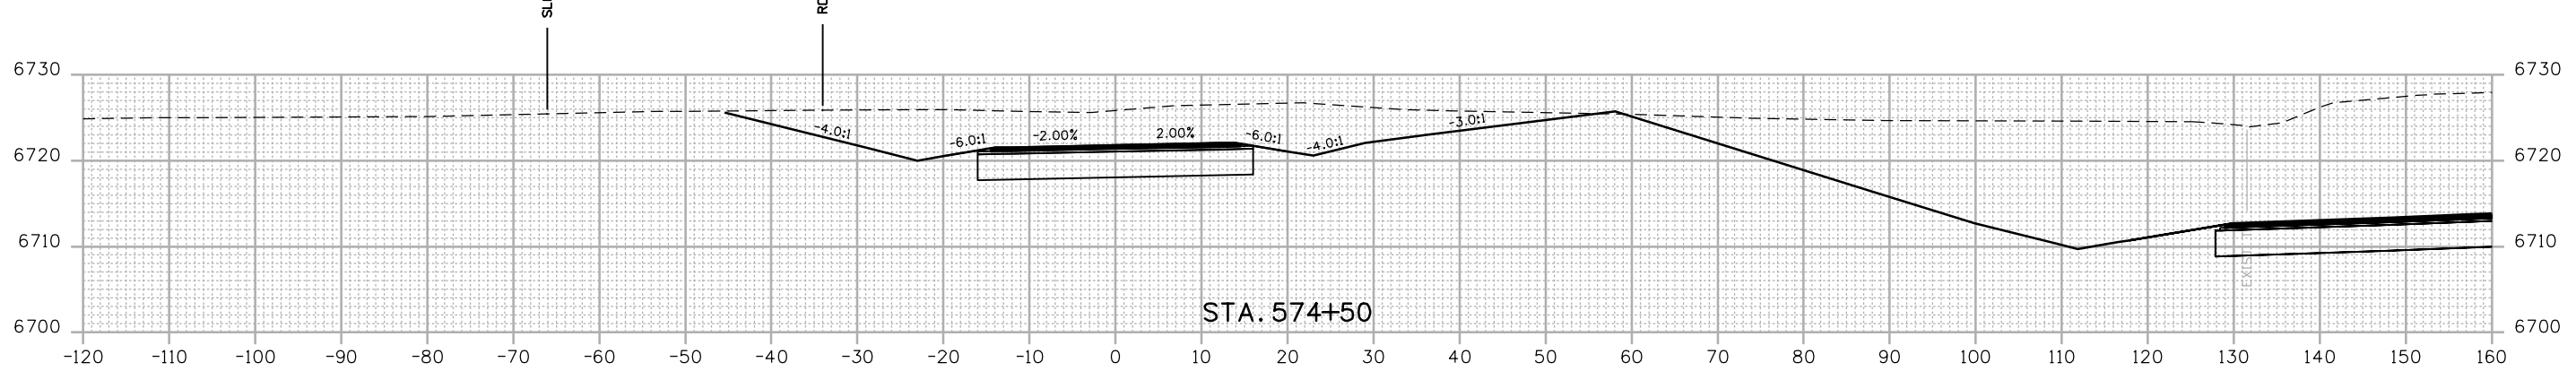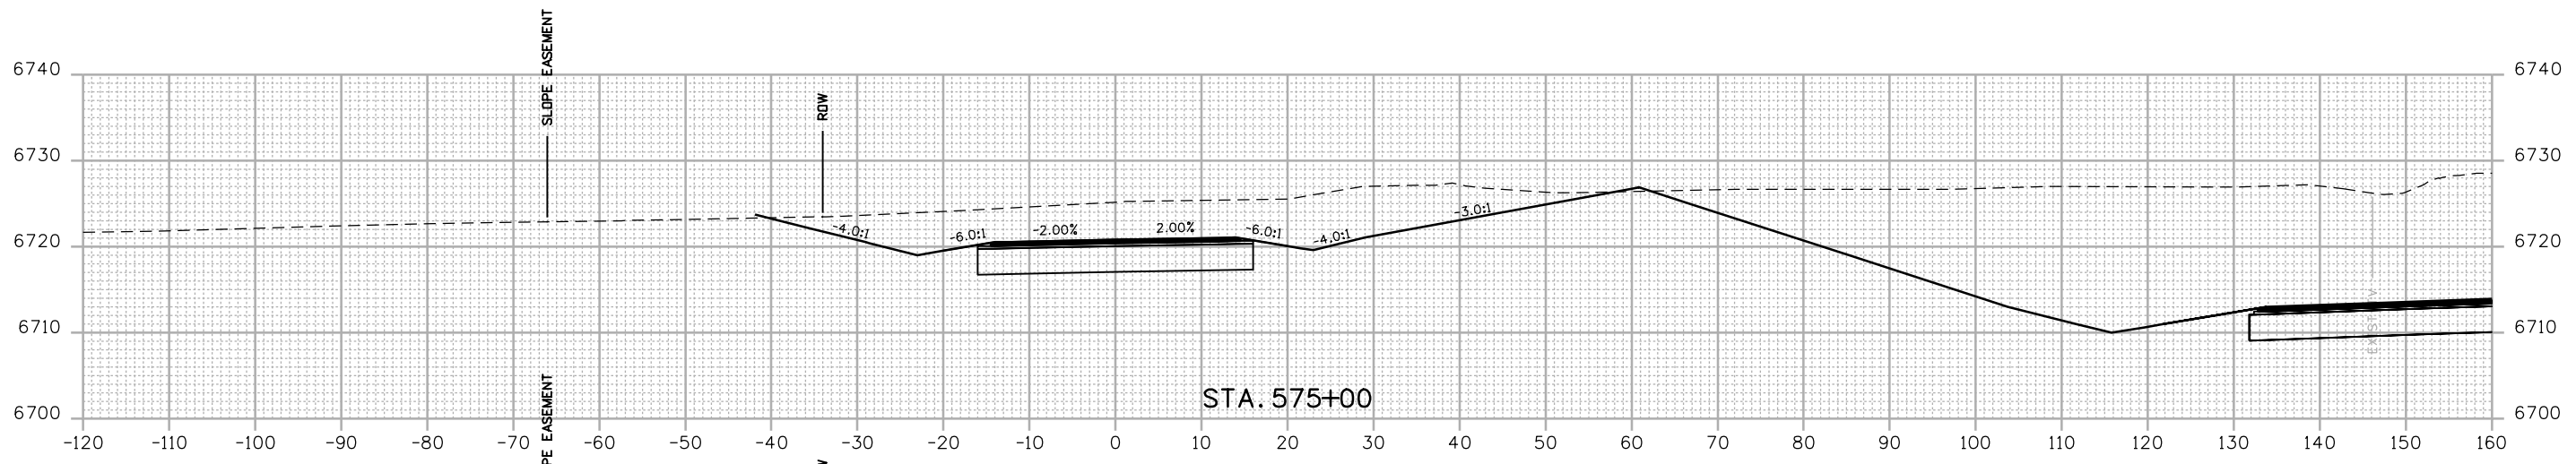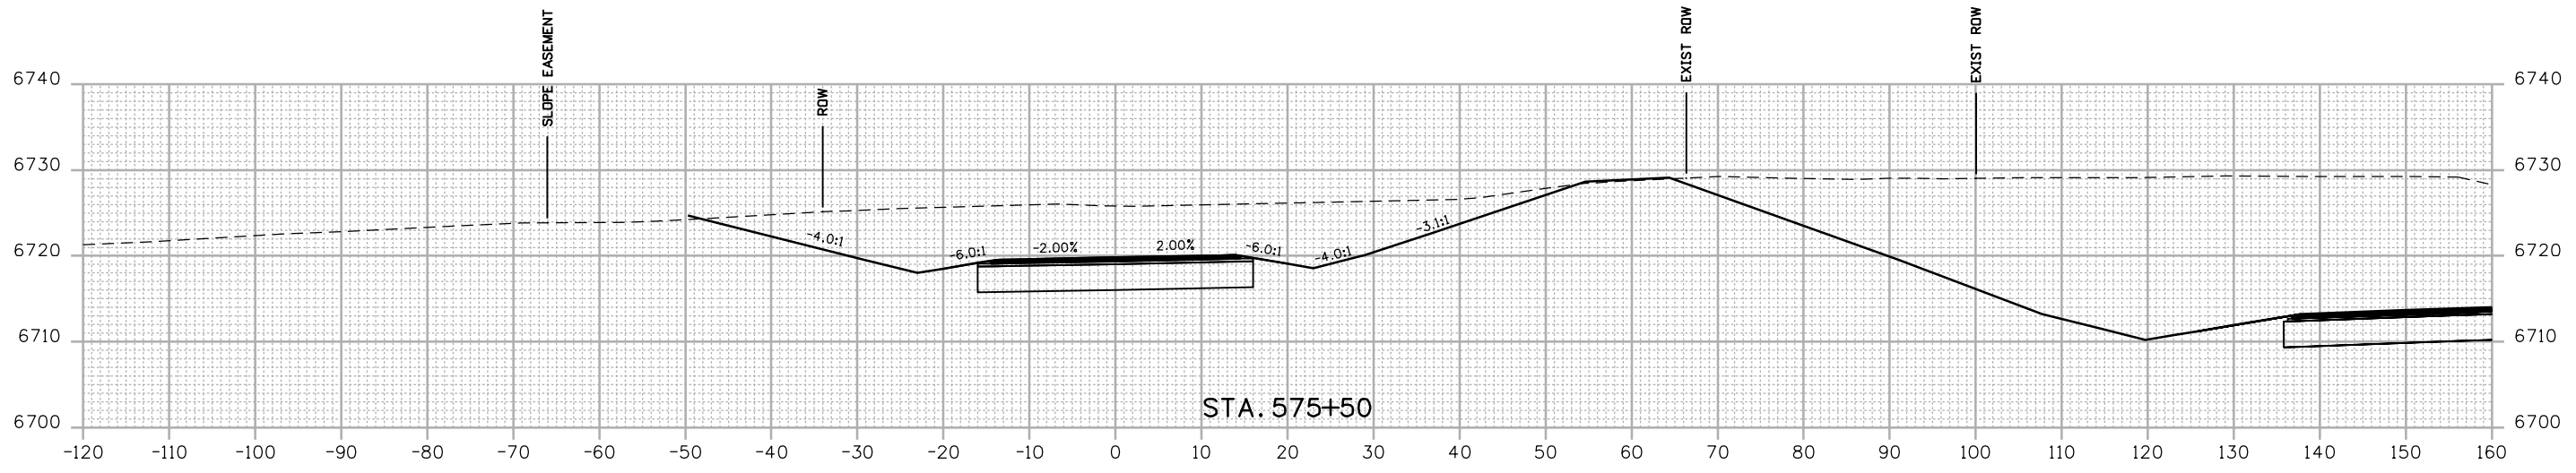

FINAL REFERENCE DESIGN PLANS
 JUNE 10, 2019

Print Date: 2/27/2019	
Drawing File Name: 22420DES_Cross Sections-FR.dgn	
Horiz. Scale: 1:20	Vert. Scale: As Noted
Unit Information	Unit Leader Initials

Sheet Revisions		
Date:	Comments	Init.

Colorado Department of Transportation
Region 5

3803 North Main Avenue
Durango, CO 81301
Phone: 970-385-1440 FAX: 970-385-8365


DRV

As Constructed
No Revisions:
Revised:
Void:

FRONTAGE ROAD CROSS SECTIONS			
Designer:	ACC	Structure	
Detailer:	LMR	Numbers	
Sheet Subset:	XSEC	Subset Sheets:	148 of 159

Project No./Code	
NHPP 5501-029	
22420	
Sheet Number	348

R:\work\4-14-18 PM 4-14-18\Projects\18-018.01 US 550 S Connection D-B - CDDT R-5\22420\Design\Drawings\Cross Sections\22420DES_Cross Sections-FR.dgn
 2/27/2019 CDDT-DePaulPrinter_V8.plt cddt-fem.tbl

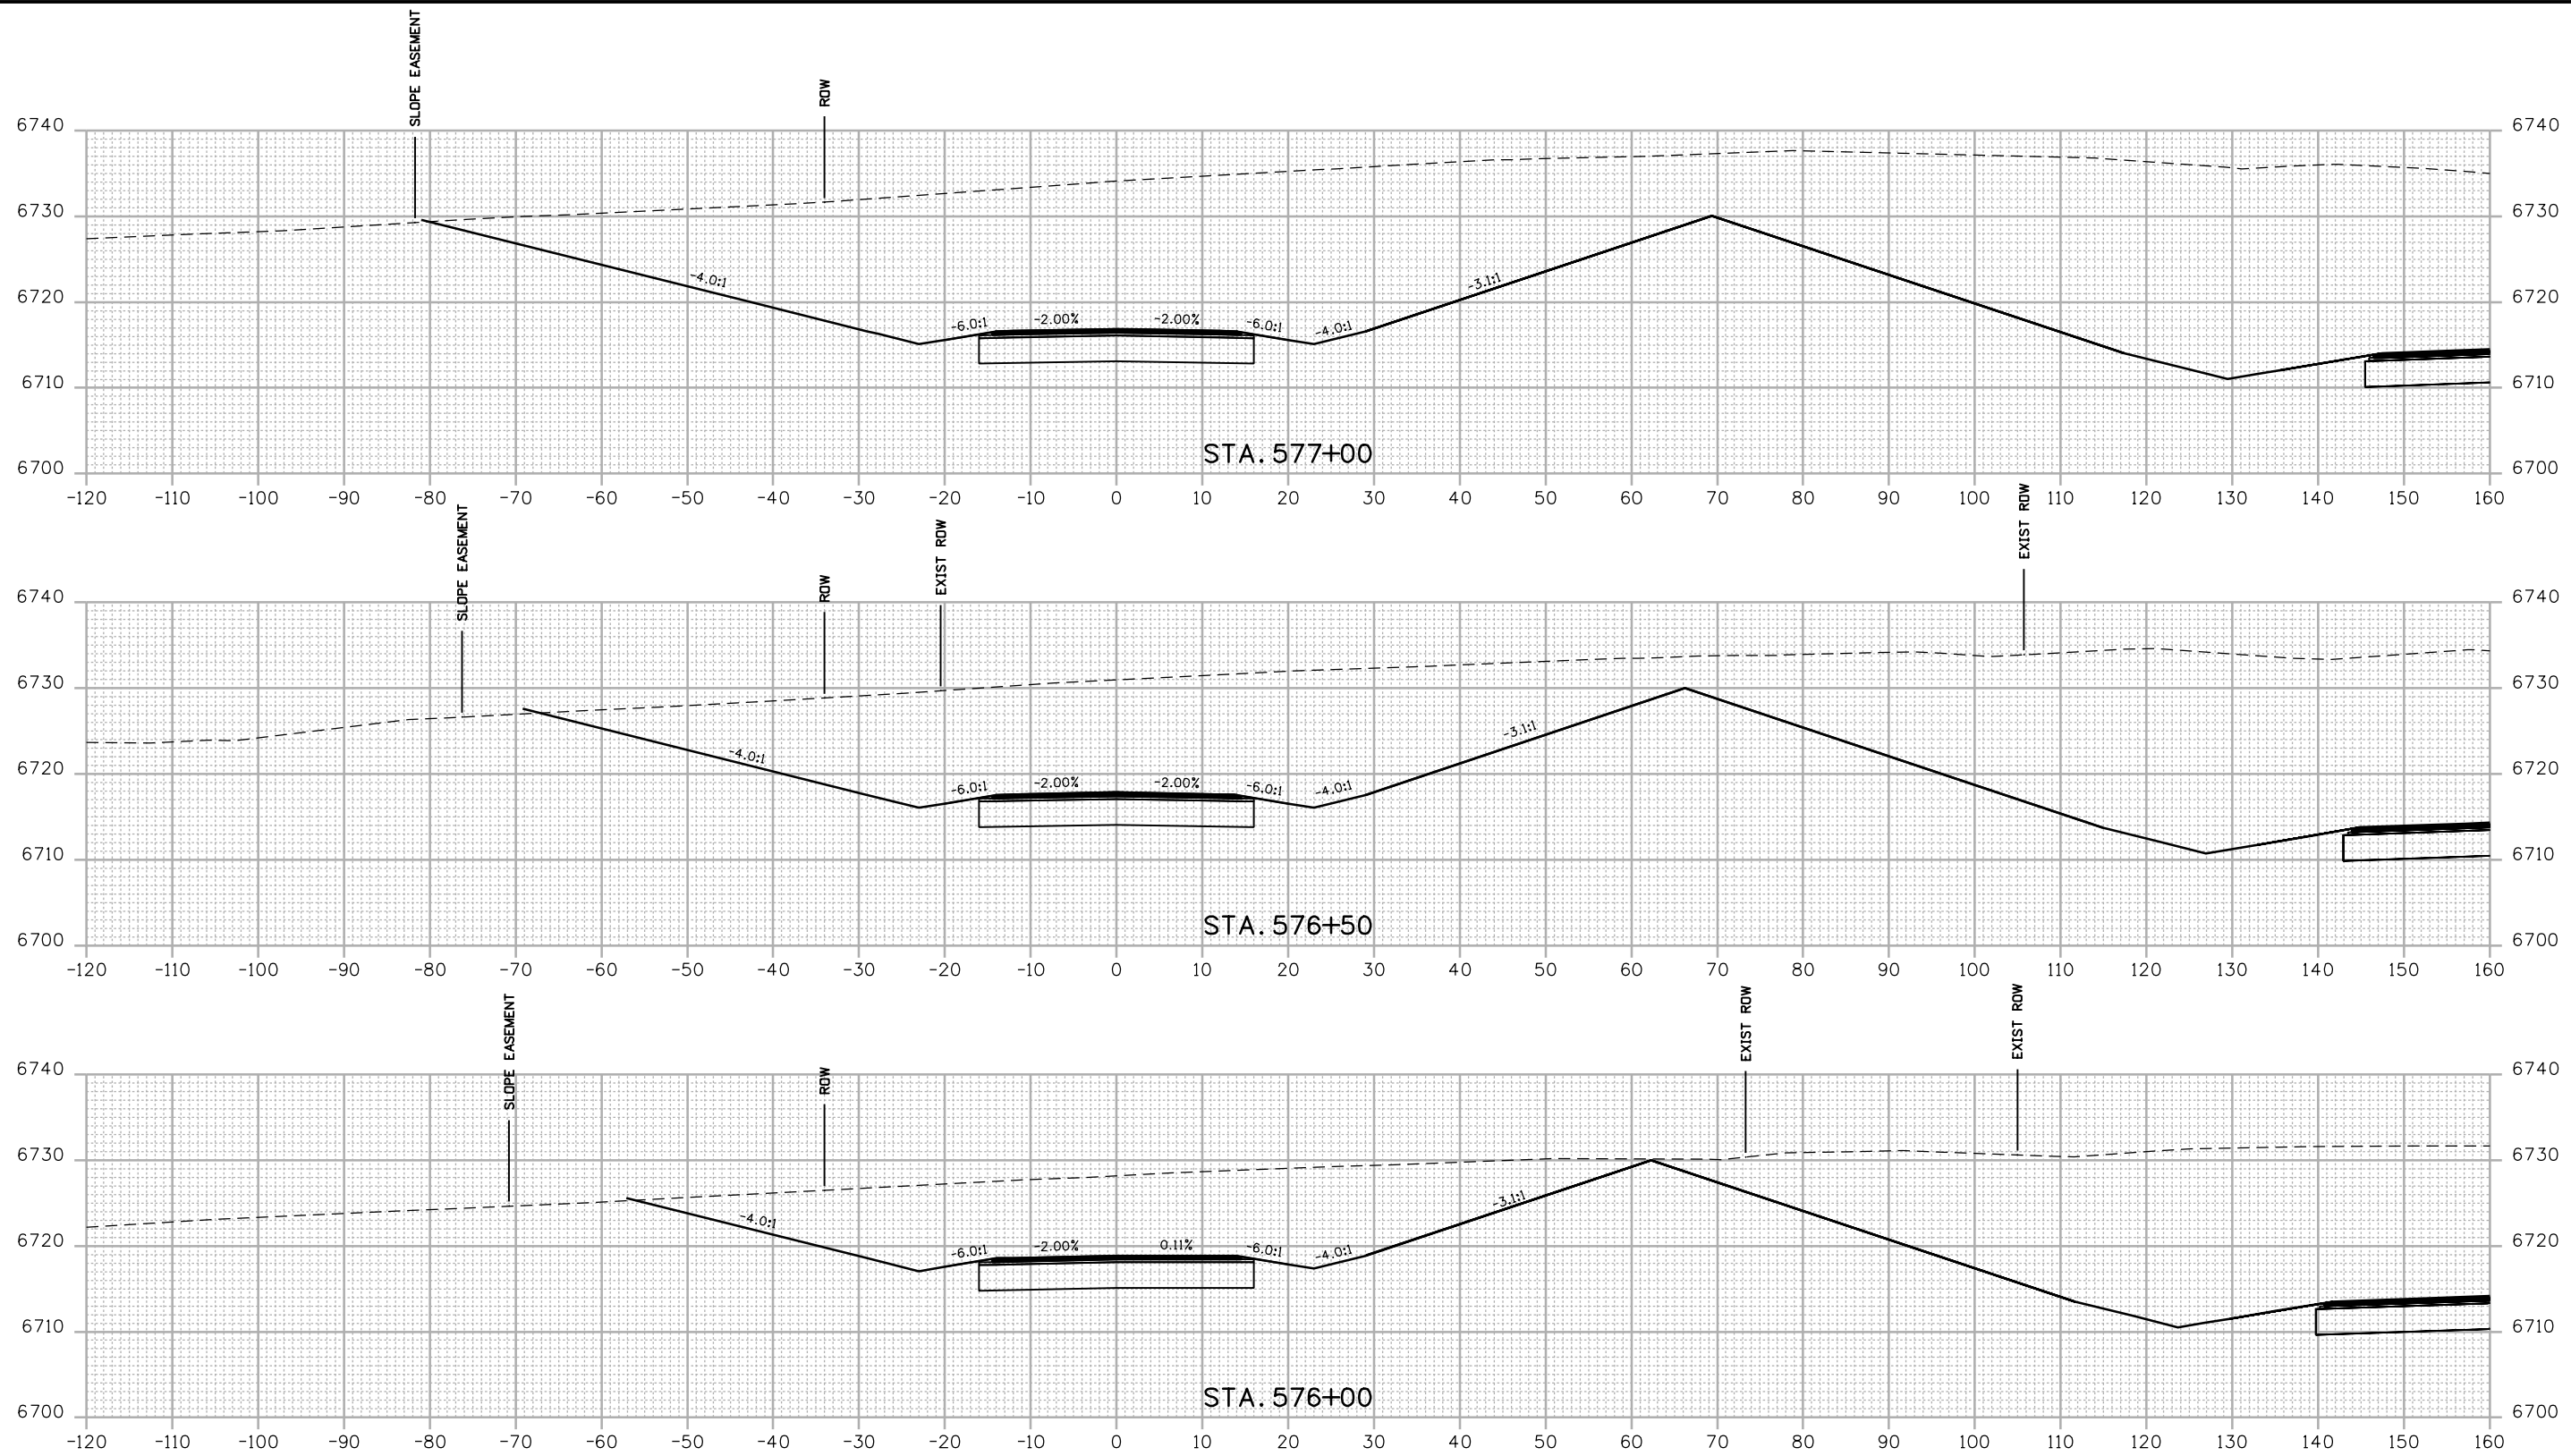

FINAL REFERENCE DESIGN PLANS
 JUNE 10, 2019

Print Date: 2/27/2019	
Drawing File Name: 22420DES_Cross Sections-FR.dgn	
Horiz. Scale: 1:20	Vert. Scale: As Noted
Unit Information	Unit Leader Initials

Sheet Revisions		
Date:	Comments	Init.

Colorado Department of Transportation



 3803 North Main Avenue
 Durango, CO 81301
 Phone: 970-385-1440 FAX: 970-385-8365
Region 5 **DRV**

As Constructed	
No Revisions:	
Revised:	
Void:	

FRONTAGE ROAD CROSS SECTIONS			
Designer:	ACC	Structure	
Detailer:	LMR	Numbers	
Sheet Subset:	XSEC	Subset Sheets:	149 of 159

Project No./Code	
NHPP 5501-029	
22420	
Sheet Number	349

R:\work\4-14-10 PM P\2018 Projects\18-018.01 US 550 S Connection D-B - CDDT R-5\22420\Design\Drawings\Cross Sections\22420DES_Cross Sections-FR.dgn
 2/27/2019 CDDT-DefaultPrinter_V8.plt cddt-fem.tbl

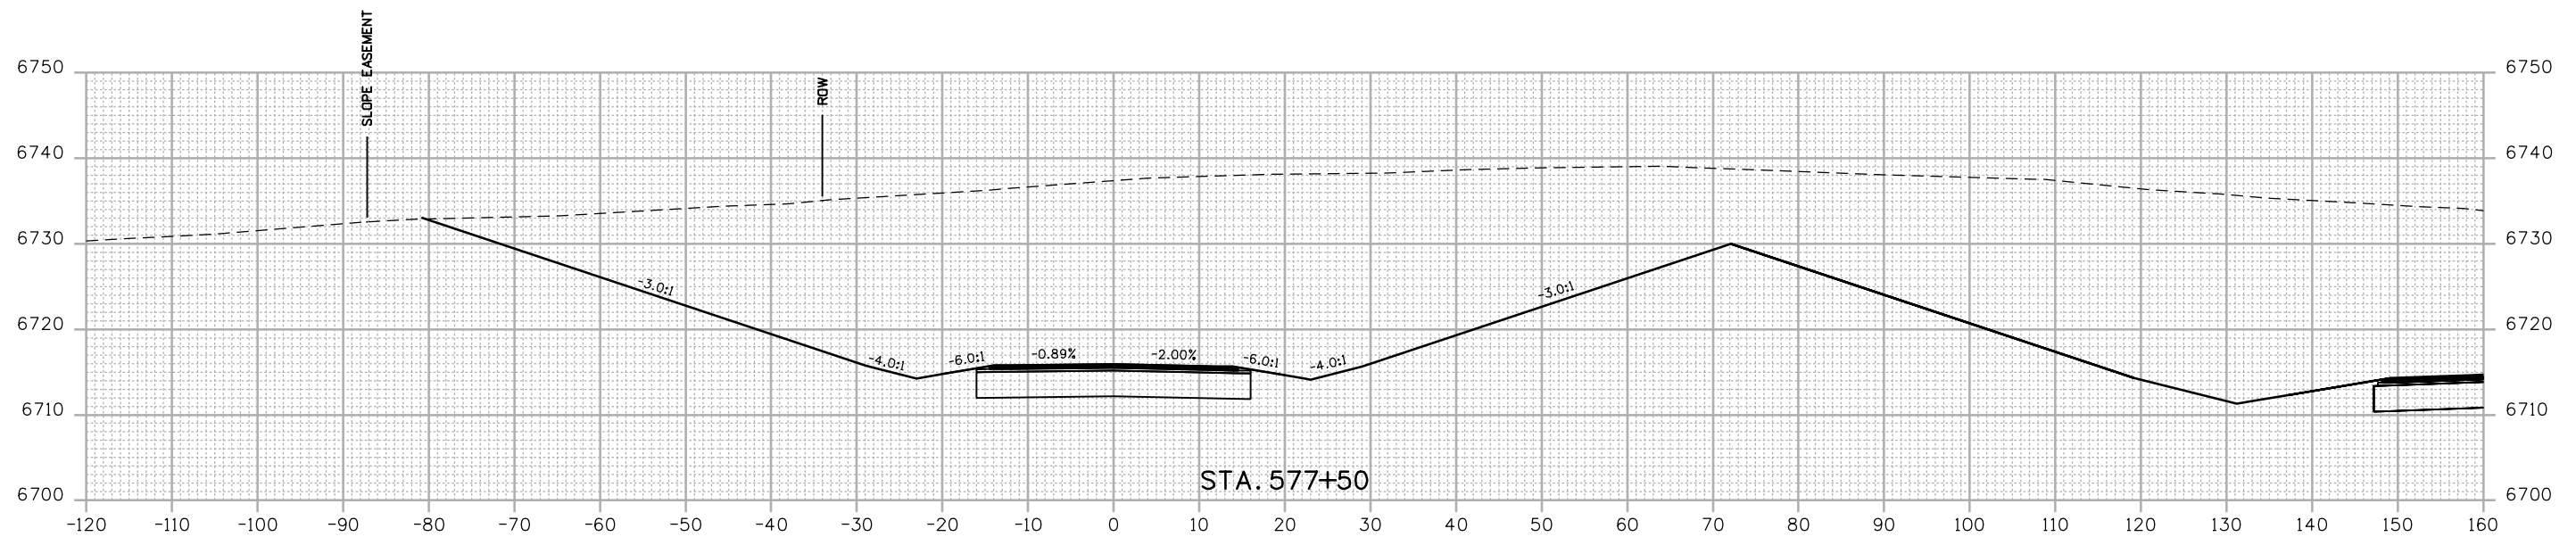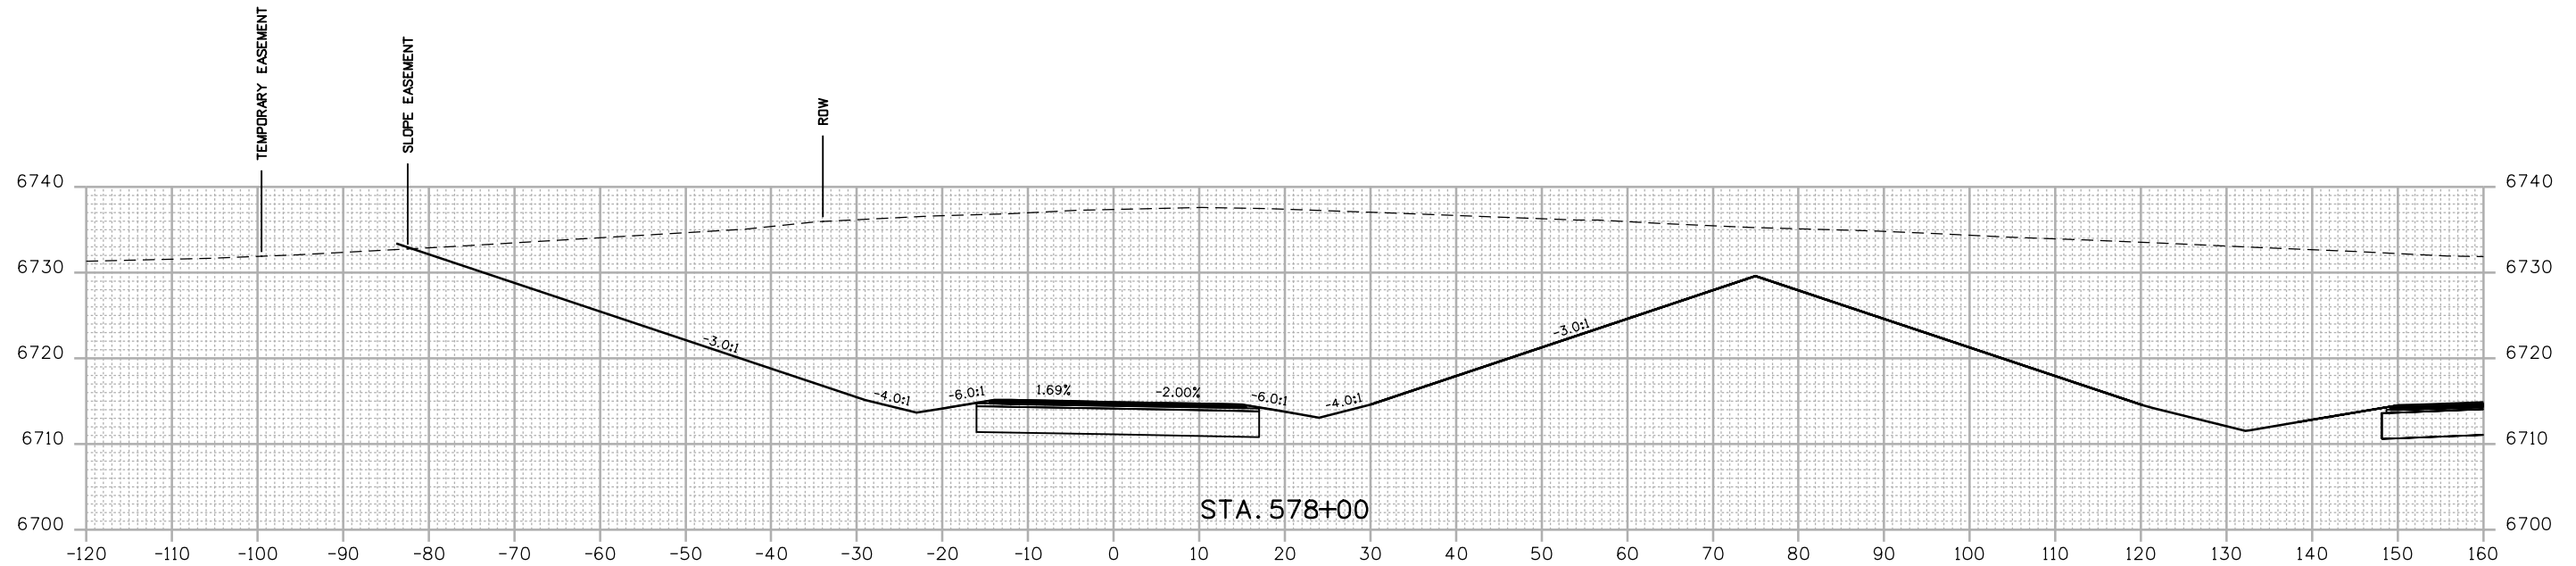

FINAL REFERENCE DESIGN PLANS
JUNE 10, 2019

Print Date: 2/27/2019
Drawing File Name: 22420DES_Cross Sections-FR.dgn
Horiz. Scale: 1:20 Vert. Scale: As Noted
Unit Information Unit Leader Initials
MULLER ENGINEERING COMPANY

Sheet Revisions		
Date:	Comments	Init.

Colorado Department of Transportation




 3803 North Main Avenue
 Durango, CO 81301
 Phone: 970-385-1440 FAX: 970-385-8365
Region 5 **DRV**

As Constructed
No Revisions:
Revised:
Void:

FRONTAGE ROAD CROSS SECTIONS			
Designer:	ACC	Structure	
Detailer:	LMR	Numbers	
Sheet Subset:	XSEC	Subset Sheets:	150 of 159

Project No./Code
NHPP 5501-029
22420
Sheet Number 350

R:\work\4-14-18 PM 4-14-18 Projects\18-018.01 US 550 S Connection D-B - CDDT R-5\22420\Design\Drawings\Cross Sections\22420DES_Cross Sections-FR.dgn
 2/27/2019 CDDT-Debra\Printer_V8.plt cddt-fen table.tbl

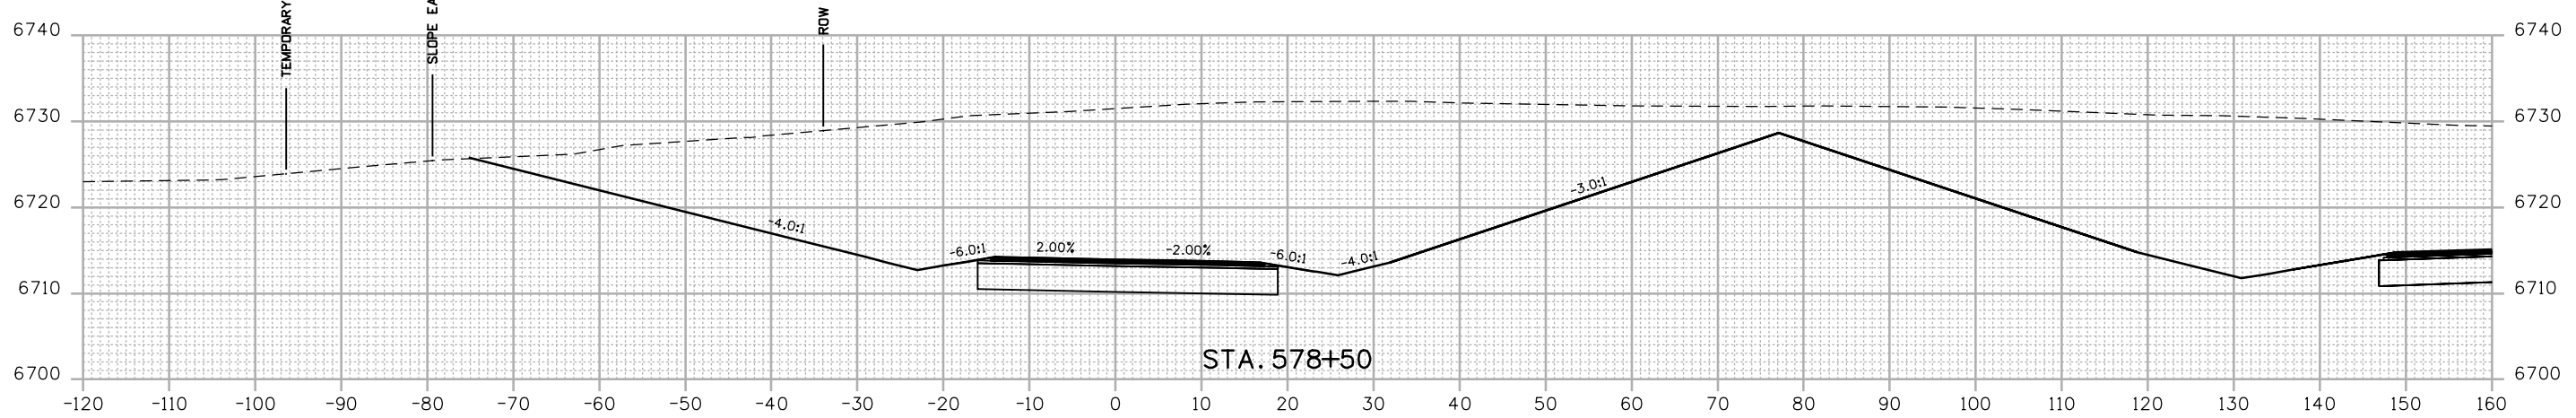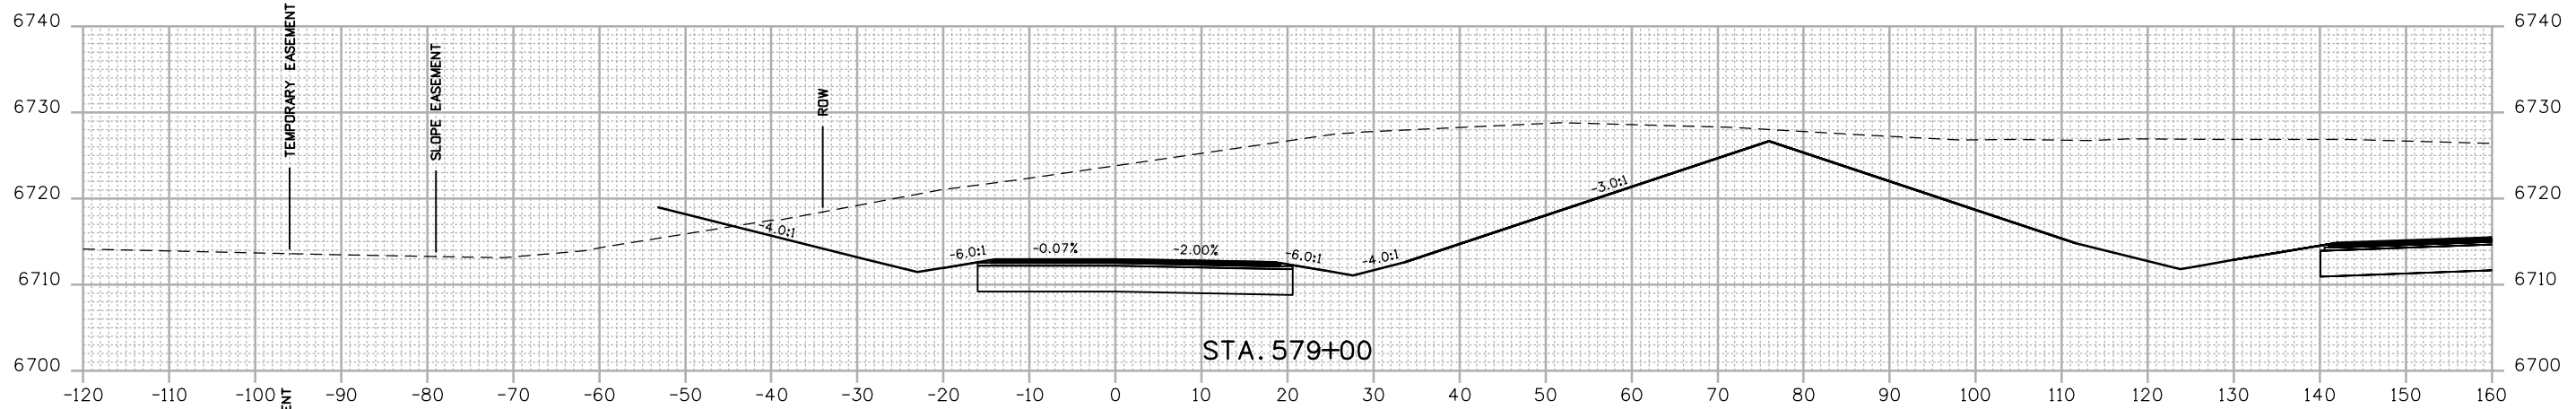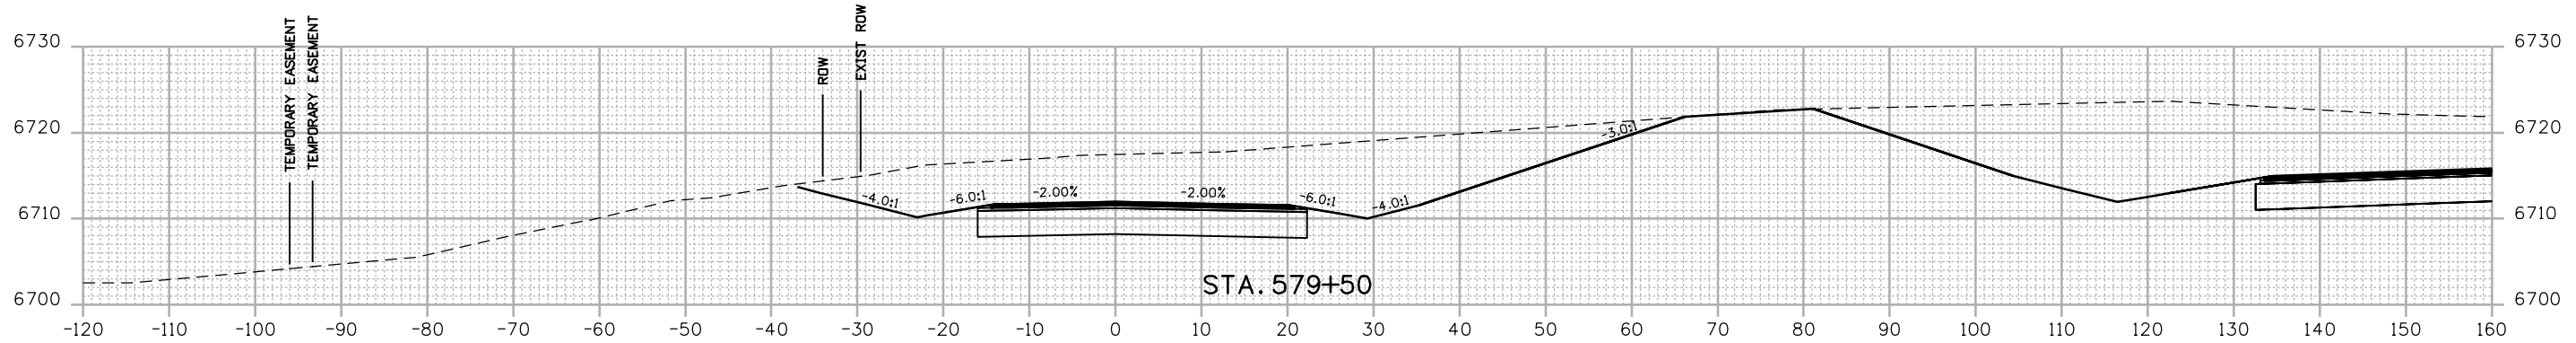

FINAL REFERENCE DESIGN PLANS
JUNE 10, 2019

Print Date: 2/27/2019	
Drawing File Name: 22420DES_Cross Sections-FR.dgn	
Horiz. Scale: 1:20	Vert. Scale: As Noted
Unit Information	Unit Leader Initials

Sheet Revisions		
Date:	Comments	Init.

Colorado Department of Transportation




 3803 North Main Avenue
 Durango, CO 81301
 Phone: 970-385-1440 FAX: 970-385-8365
Region 5 **DRV**

As Constructed
No Revisions:
Revised:
Void:

FRONTAGE ROAD CROSS SECTIONS			
Designer:	ACC	Structure	
Detailer:	LMR	Numbers	
Sheet Subset:	XSEC	Subset Sheets:	151 of 159

Project No./Code
NHPP 5501-029
22420
Sheet Number 351

R:\work\4-14-18\2018 Projects\18-018.01 US 550 S Connection D-B - CDDT R-5\22420\Design\Drawings\Cross Sections\22420DES_Cross Sections-FR.dgn
 2/27/2019 CDDT-DefaultPrinter_V8.plt cddt-PerTable.tbl

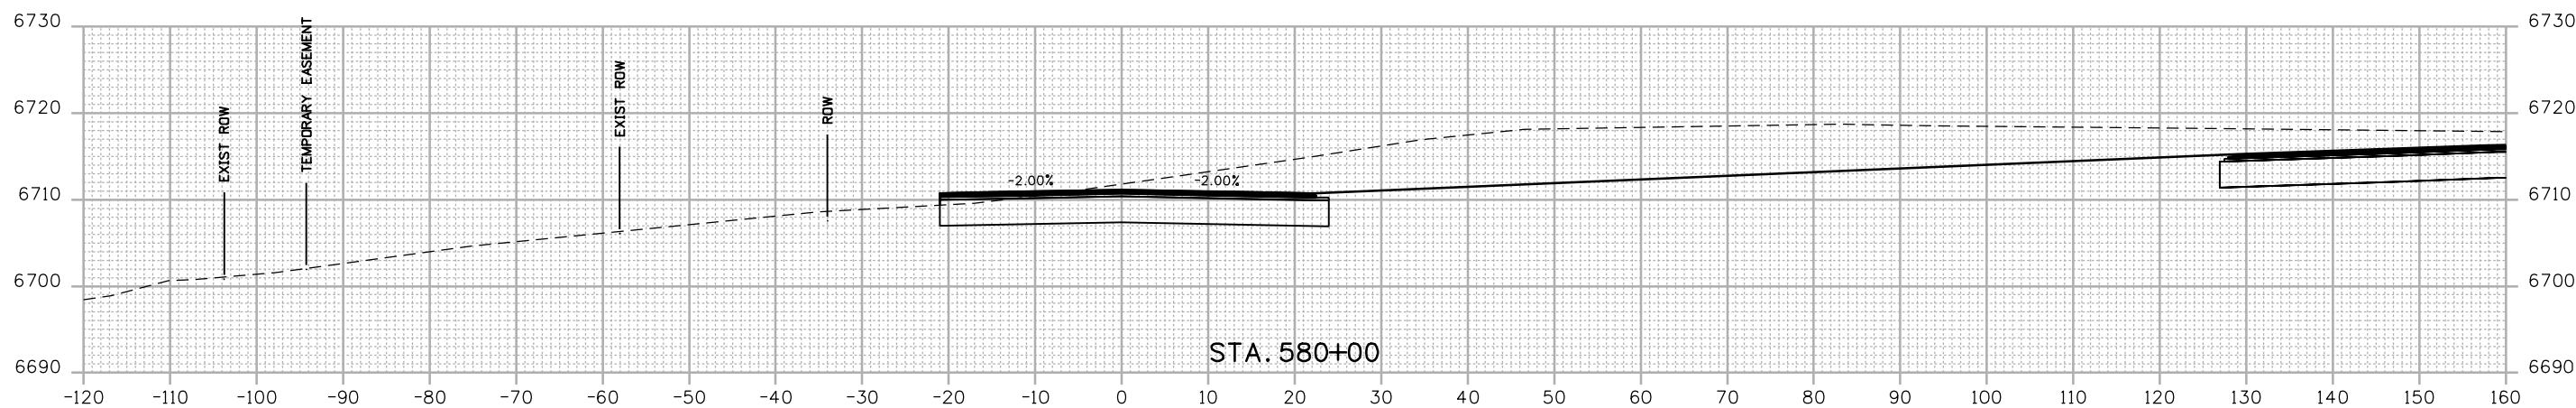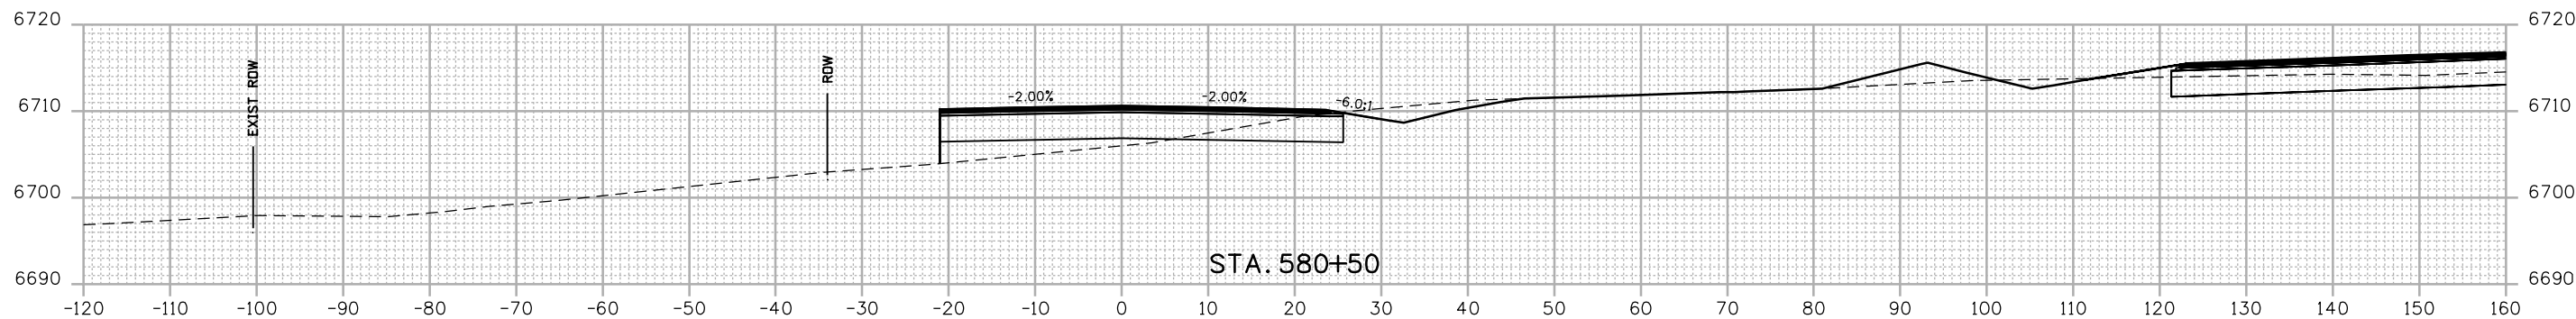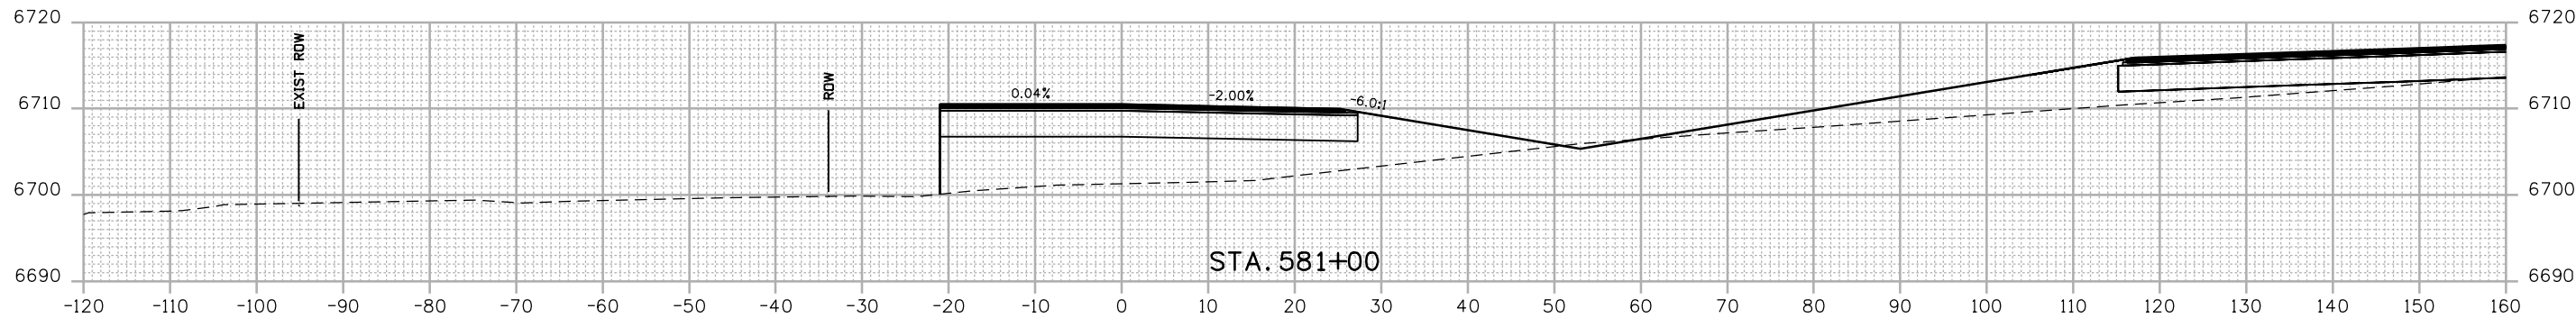

FINAL REFERENCE DESIGN PLANS
 JUNE 10, 2019

Print Date: 2/27/2019	
Drawing File Name: 22420DES_Cross Sections-FR.dgn	
Horiz. Scale: 1:20	Vert. Scale: As Noted
Unit Information	Unit Leader Initials

Sheet Revisions		
Date:	Comments	Init.

Colorado Department of Transportation
 3803 North Main Avenue
 Durango, CO 81301
 Phone: 970-385-1440 FAX: 970-385-8365
Region 5


DRV

As Constructed
No Revisions:
Revised:
Void:

FRONTAGE ROAD CROSS SECTIONS			
Designer:	ACC	Structure	
Detailer:	LMR	Numbers	
Sheet Subset:	XSEC	Subset Sheets:	152 of 159

Project No./Code
NHPP 5501-029
22420
Sheet Number 352

R:\Work\4-14-18\2018 Projects\18-018.01 US 550 S Connection D-B - CDDT R-5\22420\Design Drawings\Cross Sections\22420DES_Cross Sections-FR.dgn
 2/27/2019 4:41:59 PM P:\2018 Projects\18-018.01 US 550 S Connection D-B - CDDT R-5\22420\Design Drawings\Cross Sections\22420DES_Cross Sections-FR.dgn
 CDDT-DefaultPrinter_V8.plt; CDDT-Font.tbl

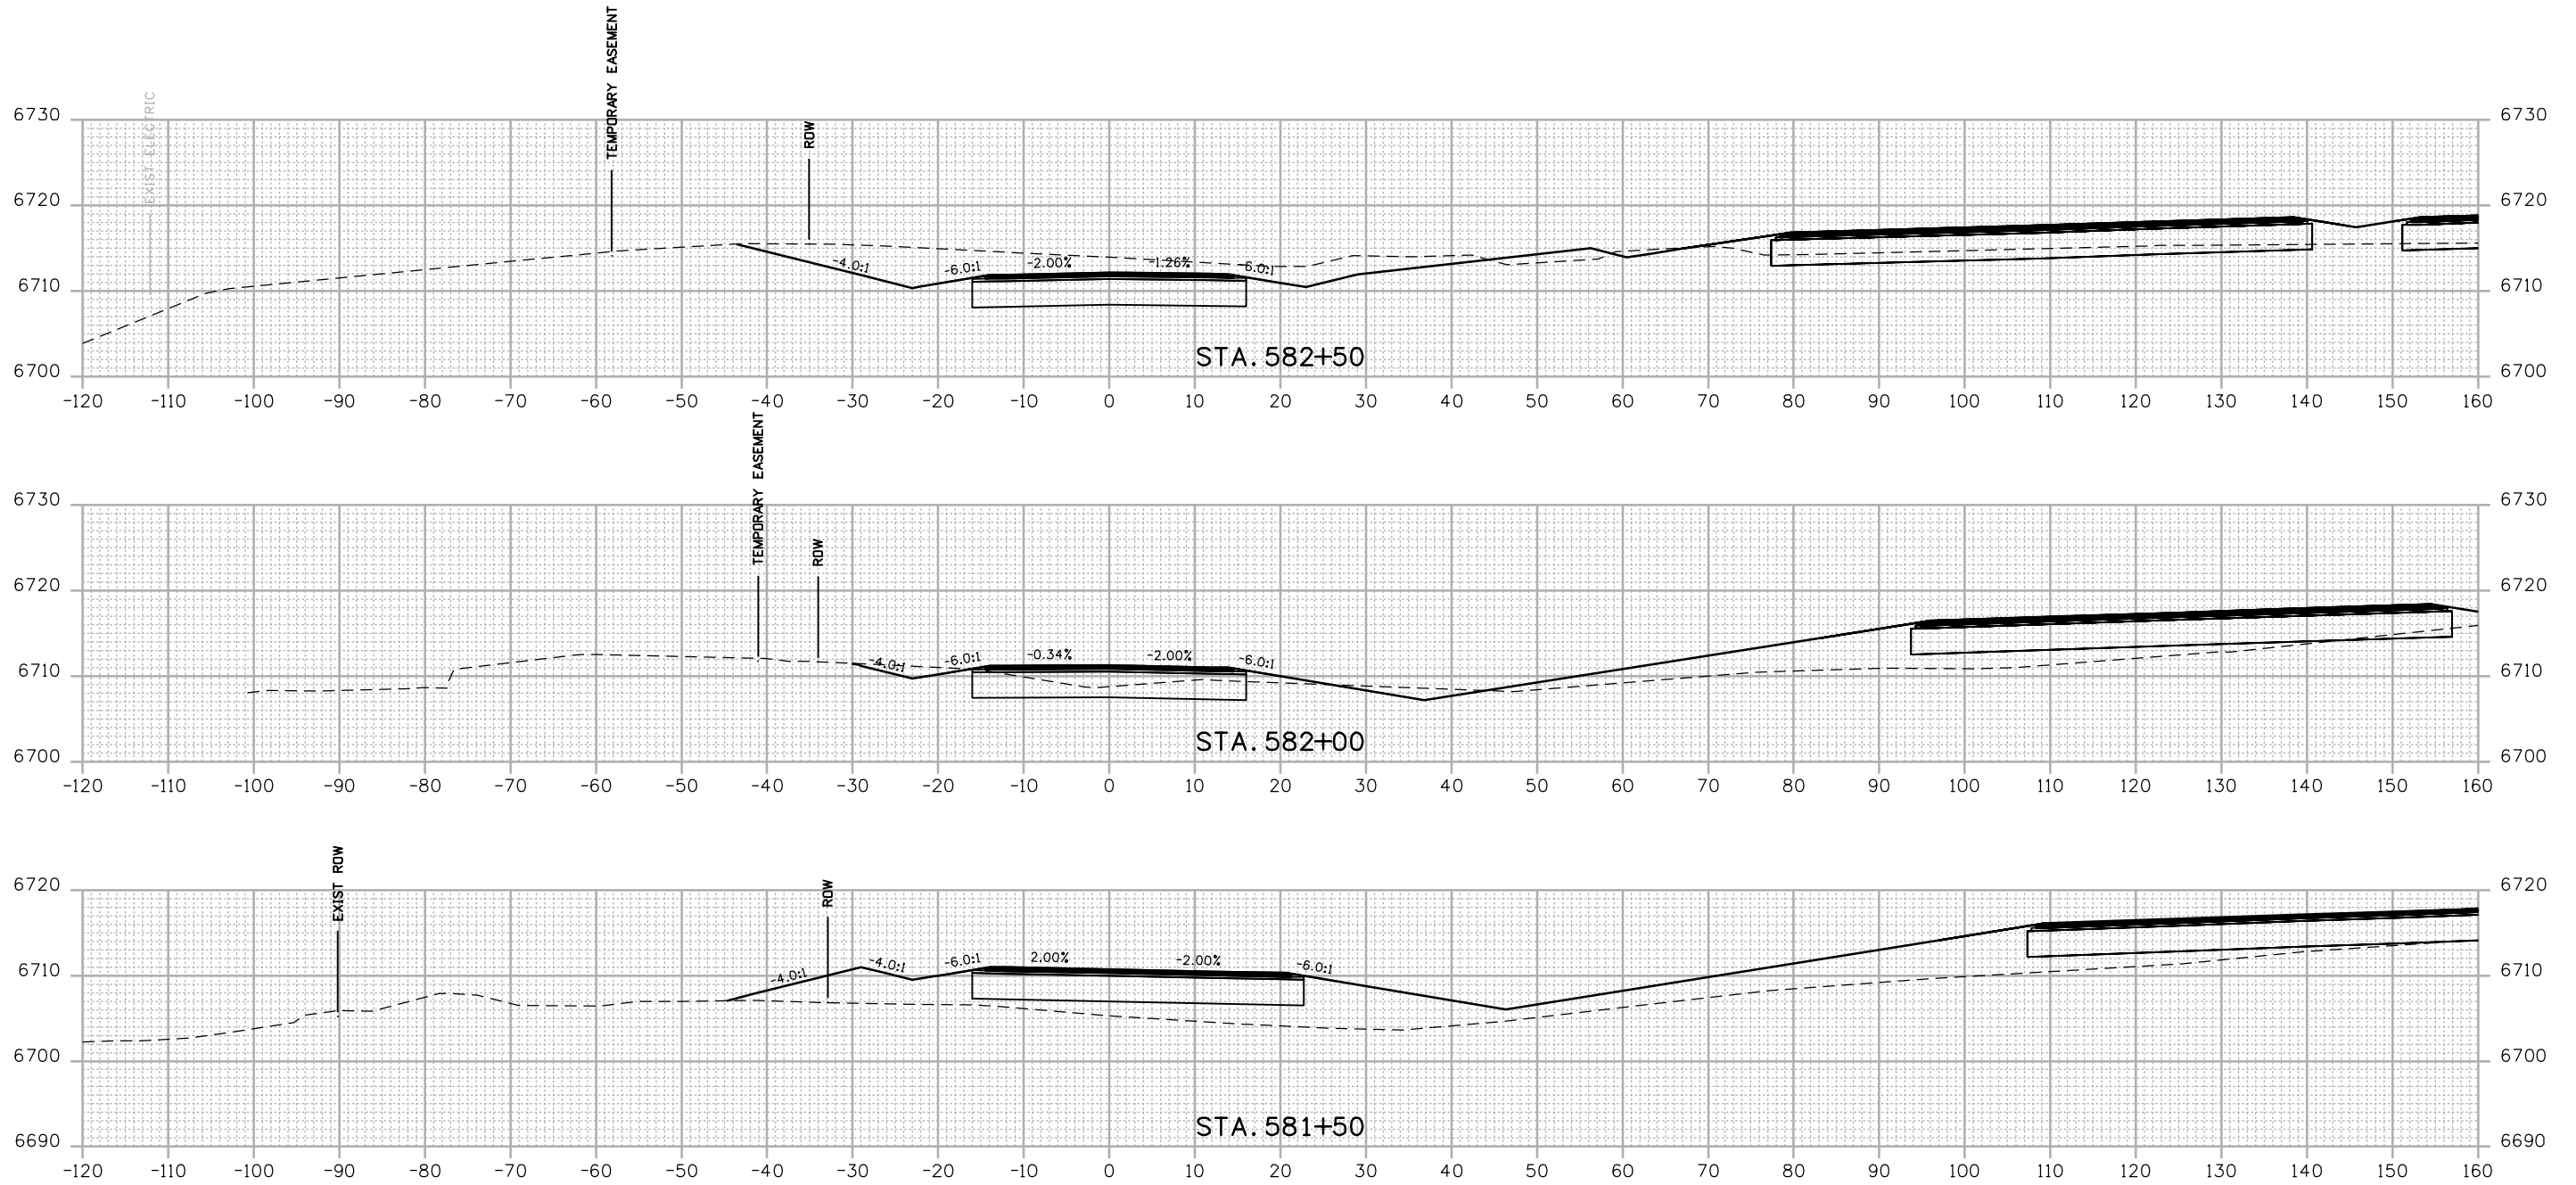


FINAL REFERENCE DESIGN PLANS
 JUNE 10, 2019

Print Date: 2/27/2019 Drawing File Name: 22420DES_Cross Sections-FR.dgn Horiz. Scale: 1:20 Vert. Scale: As Noted Unit Information Unit Leader Initials	<div style="font-size: 2em; font-weight: bold;">0000</div>	<table border="1" style="width: 100%; border-collapse: collapse;"> <thead> <tr> <th colspan="3">Sheet Revisions</th> </tr> <tr> <th style="width: 15%;">Date:</th> <th style="width: 65%;">Comments</th> <th style="width: 20%;">Init.</th> </tr> </thead> <tbody> <tr><td> </td><td> </td><td> </td></tr> <tr><td> </td><td> </td><td> </td></tr> <tr><td> </td><td> </td><td> </td></tr> </tbody> </table>	Sheet Revisions			Date:	Comments	Init.										 Colorado Department of Transportation 3803 North Main Avenue Durango, CO 81301 Phone: 970-385-1440 FAX: 970-385-8365 Region 5 DRV	<table border="1" style="width: 100%; border-collapse: collapse;"> <thead> <tr> <th colspan="2">As Constructed</th> </tr> </thead> <tbody> <tr> <td style="width: 50%;">No Revisions:</td> <td> </td> </tr> <tr> <td>Revised:</td> <td> </td> </tr> <tr> <td>Void:</td> <td> </td> </tr> </tbody> </table>	As Constructed		No Revisions:		Revised:		Void:		FRONTAGE ROAD CROSS SECTIONS <table border="1" style="width: 100%; border-collapse: collapse;"> <tr> <td style="width: 25%;">Designer:</td> <td style="width: 25%;">ACC</td> <td style="width: 25%;">Structure</td> <td style="width: 25%;"> </td> </tr> <tr> <td>Detailer:</td> <td>LMR</td> <td>Numbers</td> <td> </td> </tr> <tr> <td>Sheet Subset:</td> <td>XSEC</td> <td>Subset Sheets:</td> <td>153 of 159</td> </tr> </table>	Designer:	ACC	Structure		Detailer:	LMR	Numbers		Sheet Subset:	XSEC	Subset Sheets:	153 of 159	<table border="1" style="width: 100%; border-collapse: collapse;"> <tr> <th colspan="2">Project No./Code</th> </tr> <tr> <td style="width: 50%;">NHPP</td> <td style="width: 50%;">5501-029</td> </tr> <tr> <td> </td> <td style="text-align: center;">22420</td> </tr> <tr> <td>Sheet Number</td> <td style="text-align: right;">353</td> </tr> </table>	Project No./Code		NHPP	5501-029		22420	Sheet Number	353
Sheet Revisions	
Date:	Comments	Init.	
As Constructed	
No Revisions:	
Revised:	
Void:	
Designer:	ACC	Structure	
Detailer:	LMR	Numbers	
Sheet Subset:	XSEC	Subset Sheets:	153 of 159	
Project No./Code	
NHPP	5501-029	
	22420	
Sheet Number	353	



R:\work\4-4205 PM P\1-2018 Projects\18-018.01 US 550 S Connection D-B - CDDT R-5\22420\Cross Sections\22420DES_Cross Sections-FR.dgn
 2/27/2019 2:27:05 PM P\1-2018 Projects\18-018.01 US 550 S Connection D-B - CDDT R-5\22420\Cross Sections\22420DES_Cross Sections-FR.dgn
 CDDT-DefaultPrinter_V8.plt;cg CDDT-Print.tbl

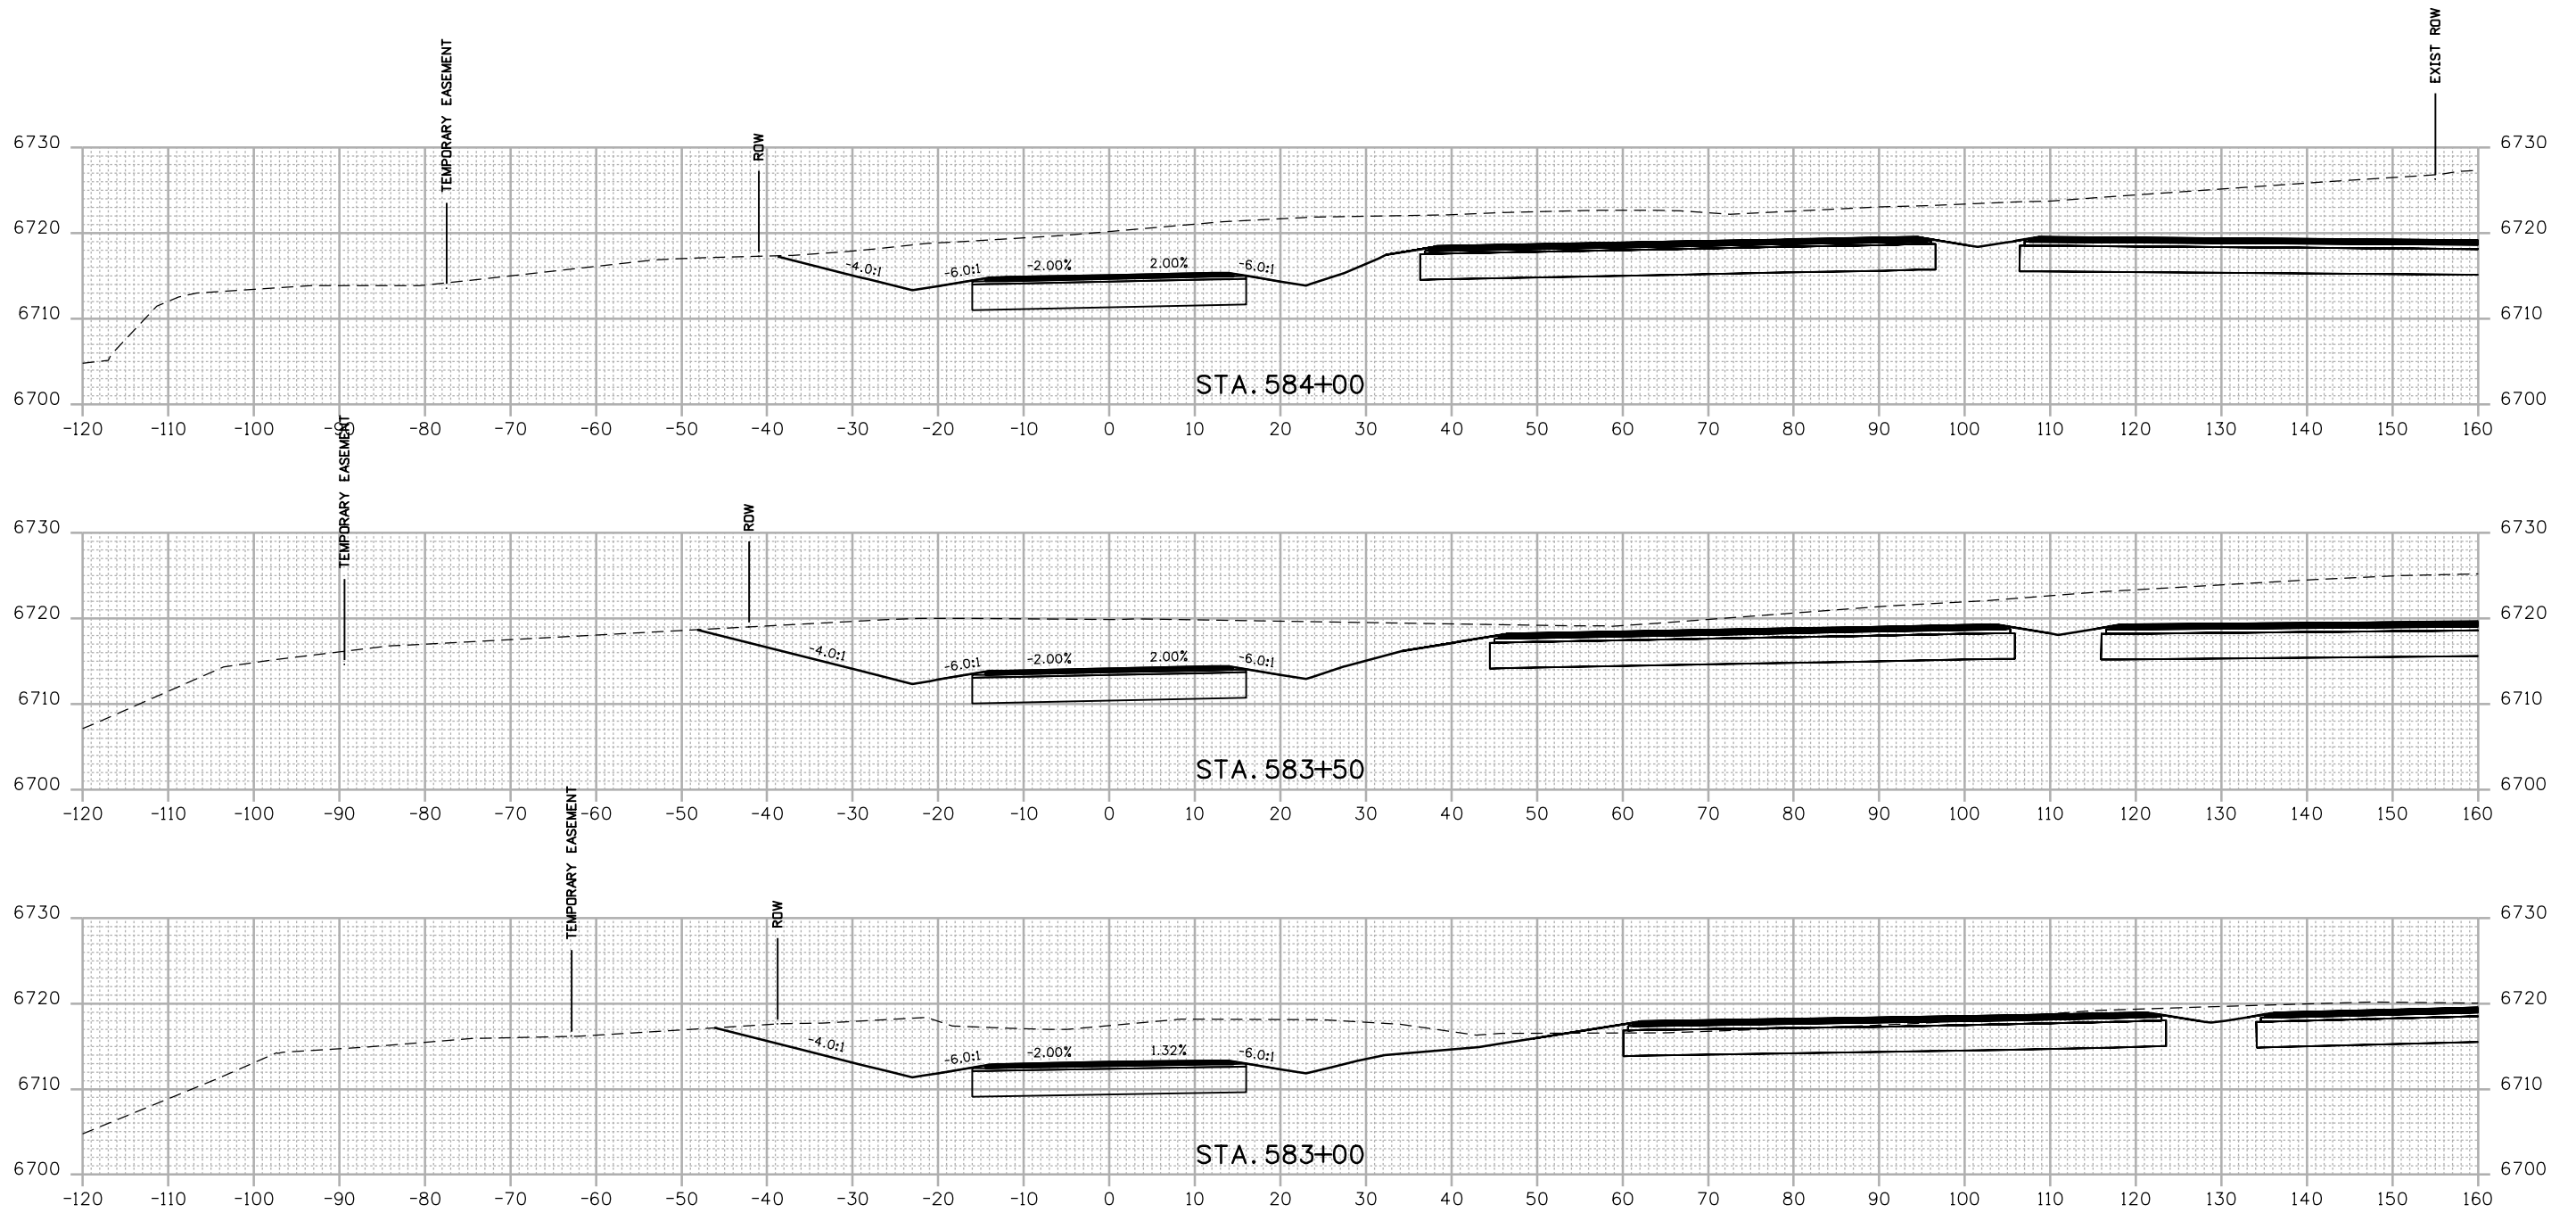

FINAL REFERENCE DESIGN PLANS
 JUNE 10, 2019

Print Date: 2/27/2019	
Drawing File Name: 22420DES_Cross Sections-FR.dgn	
Horiz. Scale: 1:20	Vert. Scale: As Noted
Unit Information	Unit Leader Initials

0000

Sheet Revisions		
Date:	Comments	Init.

Colorado Department of Transportation



 3803 North Main Avenue
 Durango, CO 81301
 Phone: 970-385-1440 FAX: 970-385-8365
Region 5 **DRV**

As Constructed
No Revisions:
Revised:
Void:

FRONTAGE ROAD CROSS SECTIONS			
Designer:	ACC	Structure	
Detailer:	LMR	Numbers	
Sheet Subset:	XSEC	Subset Sheets:	154 of 159

Project No./Code	
NHPP 5501-029	
22420	
Sheet Number	354

R:\Work\4-4-2018 Projects\18-018-01 US 550 S Connection D-B - CDDT R-5\22420\Drawings\Cross Sections\22420DES_Cross Sections-FR.dgn
 2/27/2019 2:27:20 PM P:\2018 Projects\18-018-01 US 550 S Connection D-B - CDDT R-5\22420\Drawings\Cross Sections\22420DES_Cross Sections-FR.dgn
 CDDT-DefaultPrinter_V8i.pictg CDDT-Printable.tbl

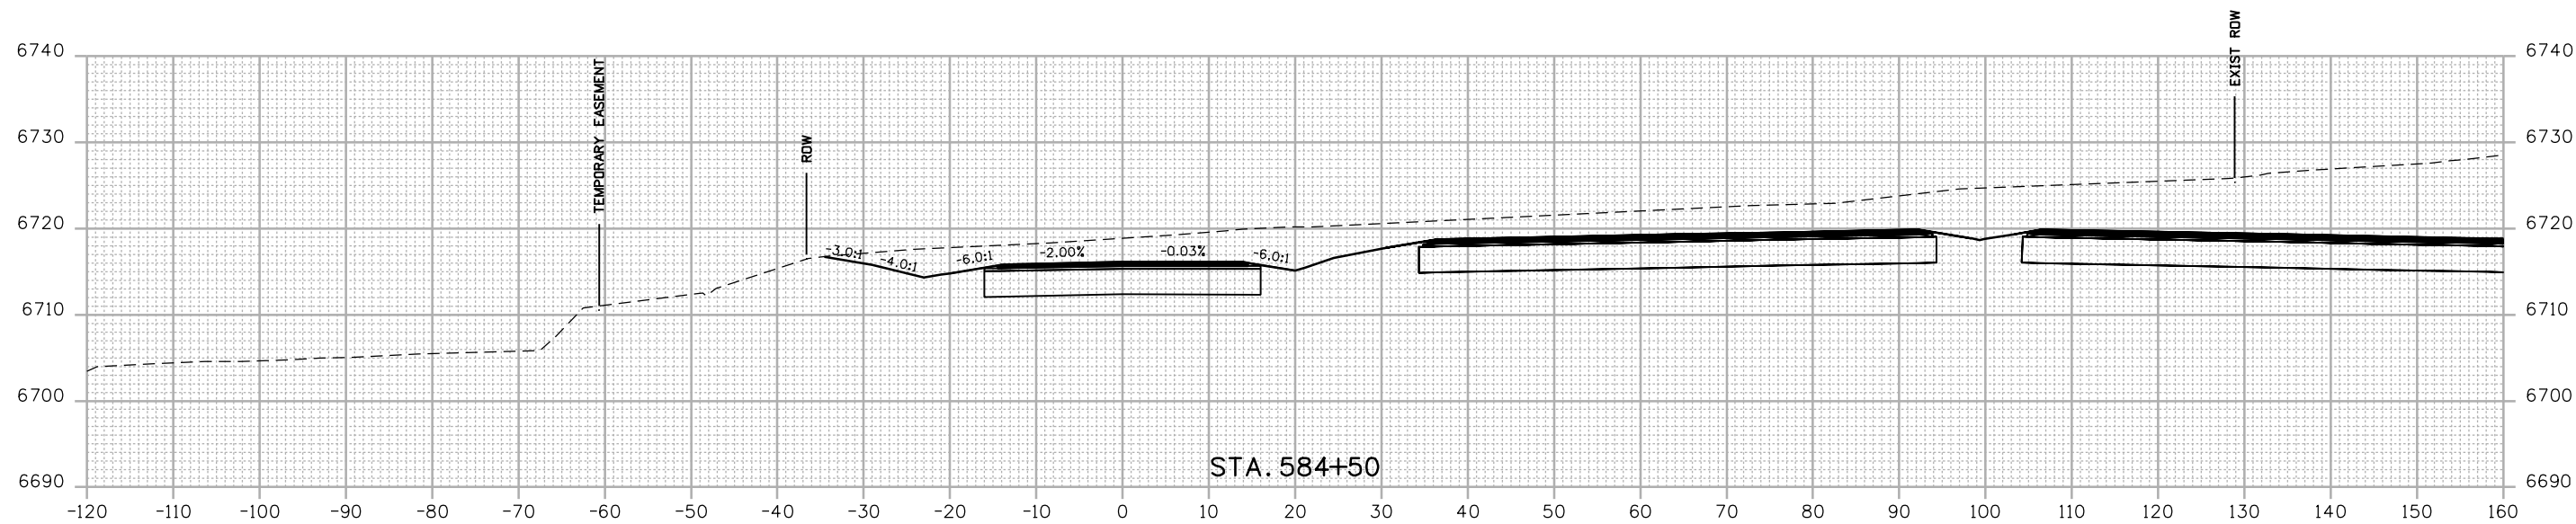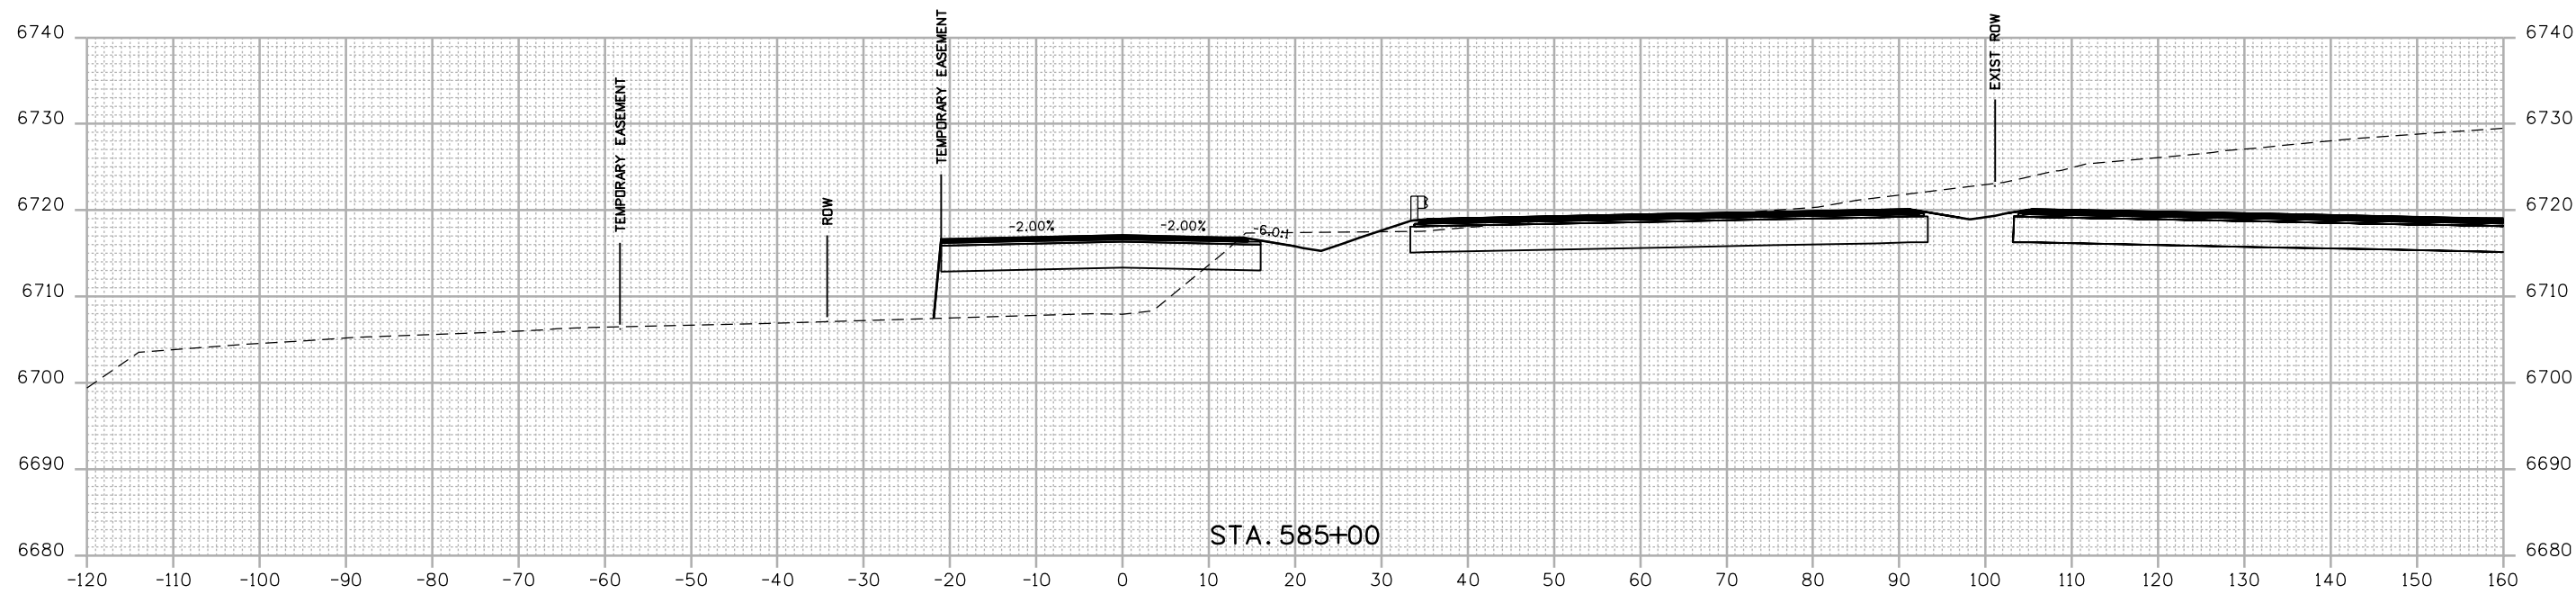

FINAL REFERENCE DESIGN PLANS
 JUNE 10, 2019

Print Date: 2/27/2019	
Drawing File Name: 22420DES_Cross Sections-FR.dgn	
Horiz. Scale: 1:20 Vert. Scale: As Noted	
Unit Information Unit Leader Initials	

Sheet Revisions		
Date:	Comments	Init.

Colorado Department of Transportation




 3803 North Main Avenue
 Durango, CO 81301
 Phone: 970-385-1440 FAX: 970-385-8365
Region 5 **DRV**

As Constructed
No Revisions:
Revised:
Void:

FRONTAGE ROAD CROSS SECTIONS			
Designer:	ACC	Structure	
Detailer:	LMR	Numbers	
Sheet Subset:	XSEC	Subset Sheets:	155 of 159

Project No./Code
NHPP 5501-029
22420
Sheet Number 355

R:\work\4-4218 PM 2/27/2018 Projects\18-018.01 US 550 S Connection D-B - CDDT R-5\22420\Design\Drawings\Cross Sections\22420DES_Cross Sections-FR.dgn
 2/27/2019 CDDT-Debra\Printer_V8.plt.ctb CDDT-Per Table.tbl

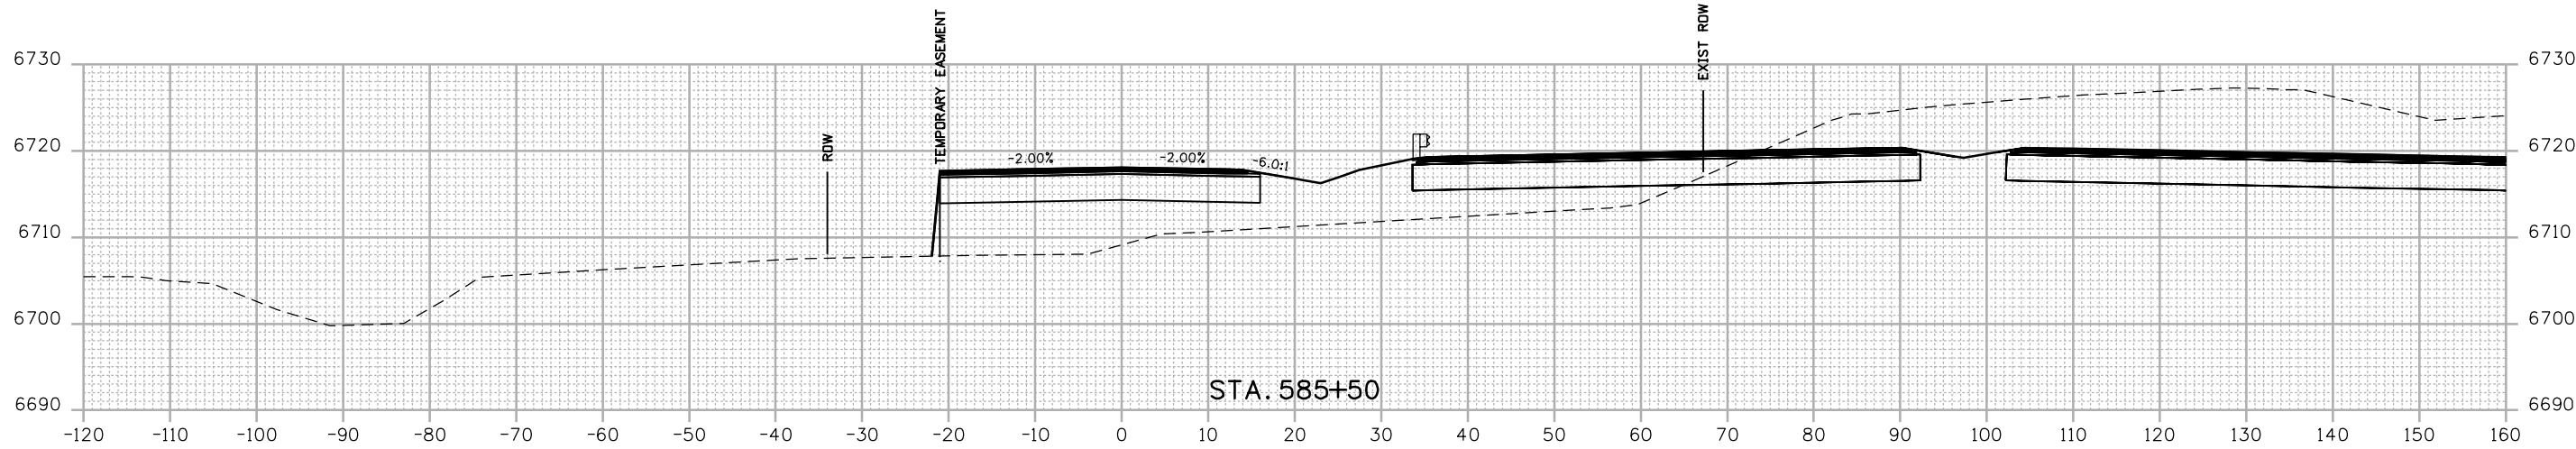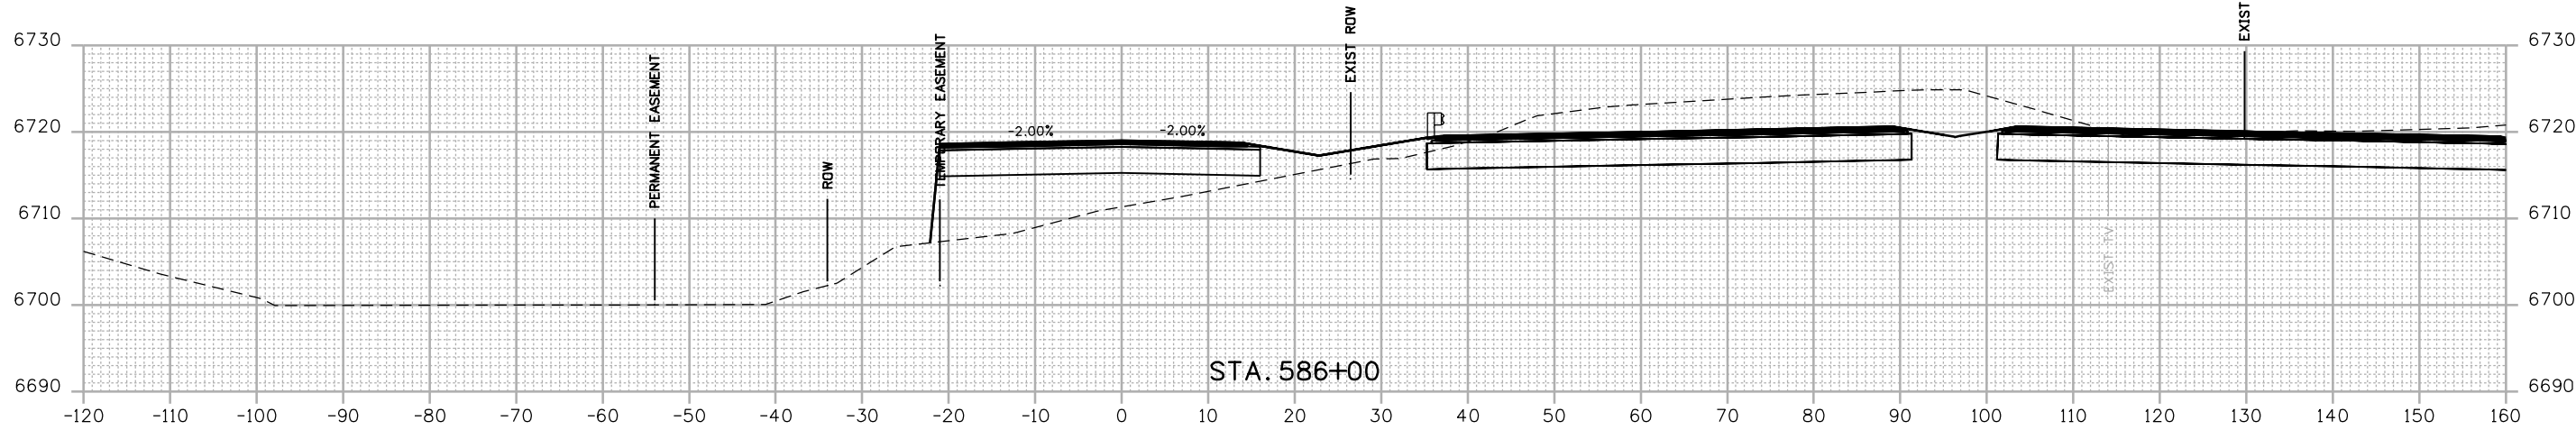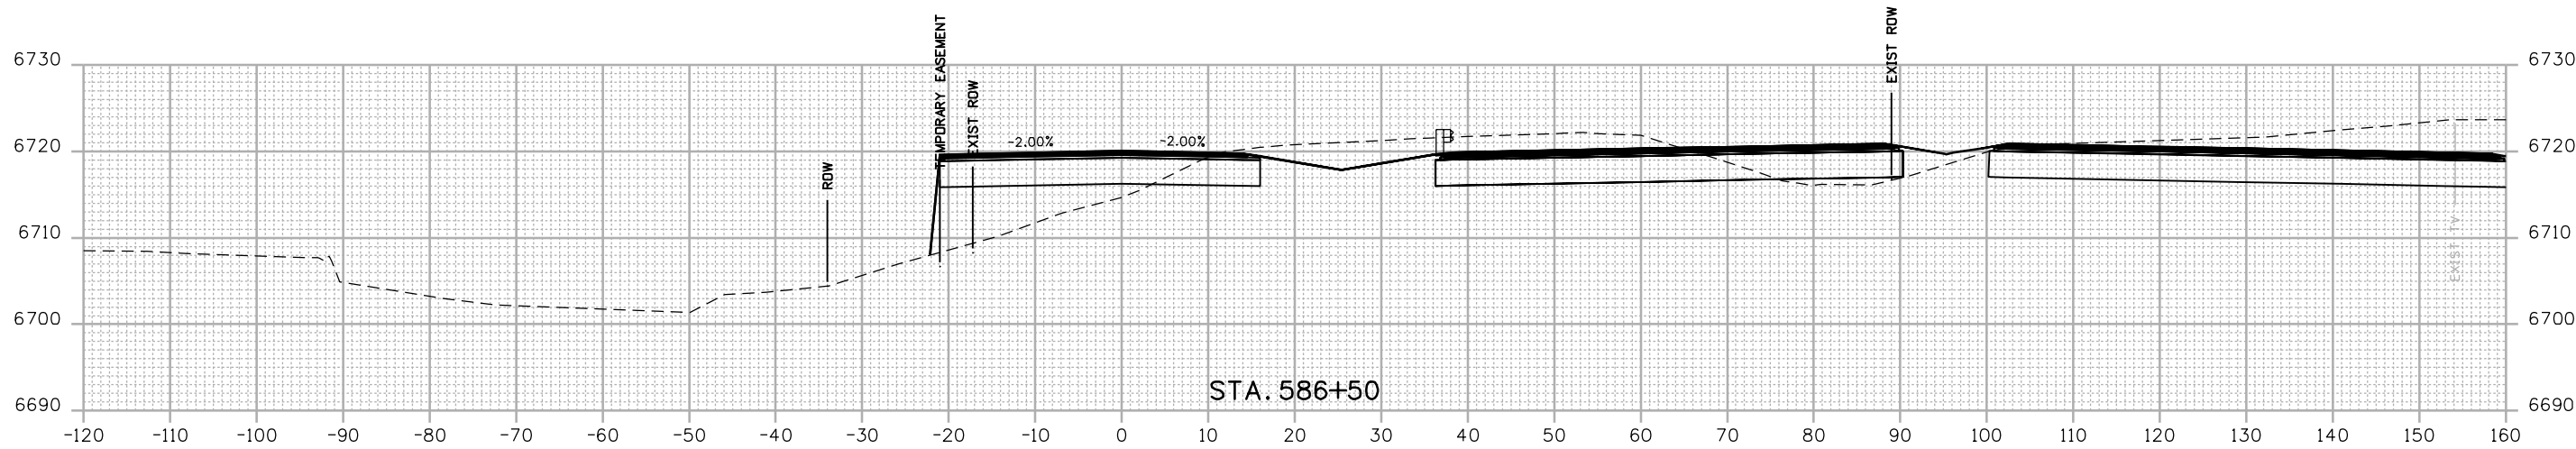

FINAL REFERENCE DESIGN PLANS
JUNE 10, 2019

Print Date: 2/27/2019	
Drawing File Name: 22420DES_Cross Sections-FR.dgn	
Horiz. Scale: 1:20	Vert. Scale: As Noted
Unit Information	Unit Leader Initials

Sheet Revisions		
Date:	Comments	Init.

Colorado Department of Transportation


 3803 North Main Avenue
 Durango, CO 81301
 Phone: 970-385-1440 FAX: 970-385-8365
Region 5 **DRV**

As Constructed
No Revisions:
Revised:
Void:

FRONTAGE ROAD CROSS SECTIONS			
Designer:	ACC	Structure	
Detailer:	LMR	Numbers	
Sheet Subset:	XSEC	Subset Sheets:	156 of 159

Project No./Code
NHPP 5501-029
22420
Sheet Number 356

R:\Users\414224 PM PA\2018 Projects\18-018.01 US 550 S Connection D-B - CDDT R-5\22420\Design\Drawings\Cross Sections\22420DES_Cross Sections-FR.dgn
 2/27/2019 2:42:24 PM PA\2018 Projects\18-018.01 US 550 S Connection D-B - CDDT R-5\22420\Design\Drawings\Cross Sections\22420DES_Cross Sections-FR.dgn
 CDDT-DefaultPrinter_V8.plt;cg CDDT-Fmt.tbl;tbl

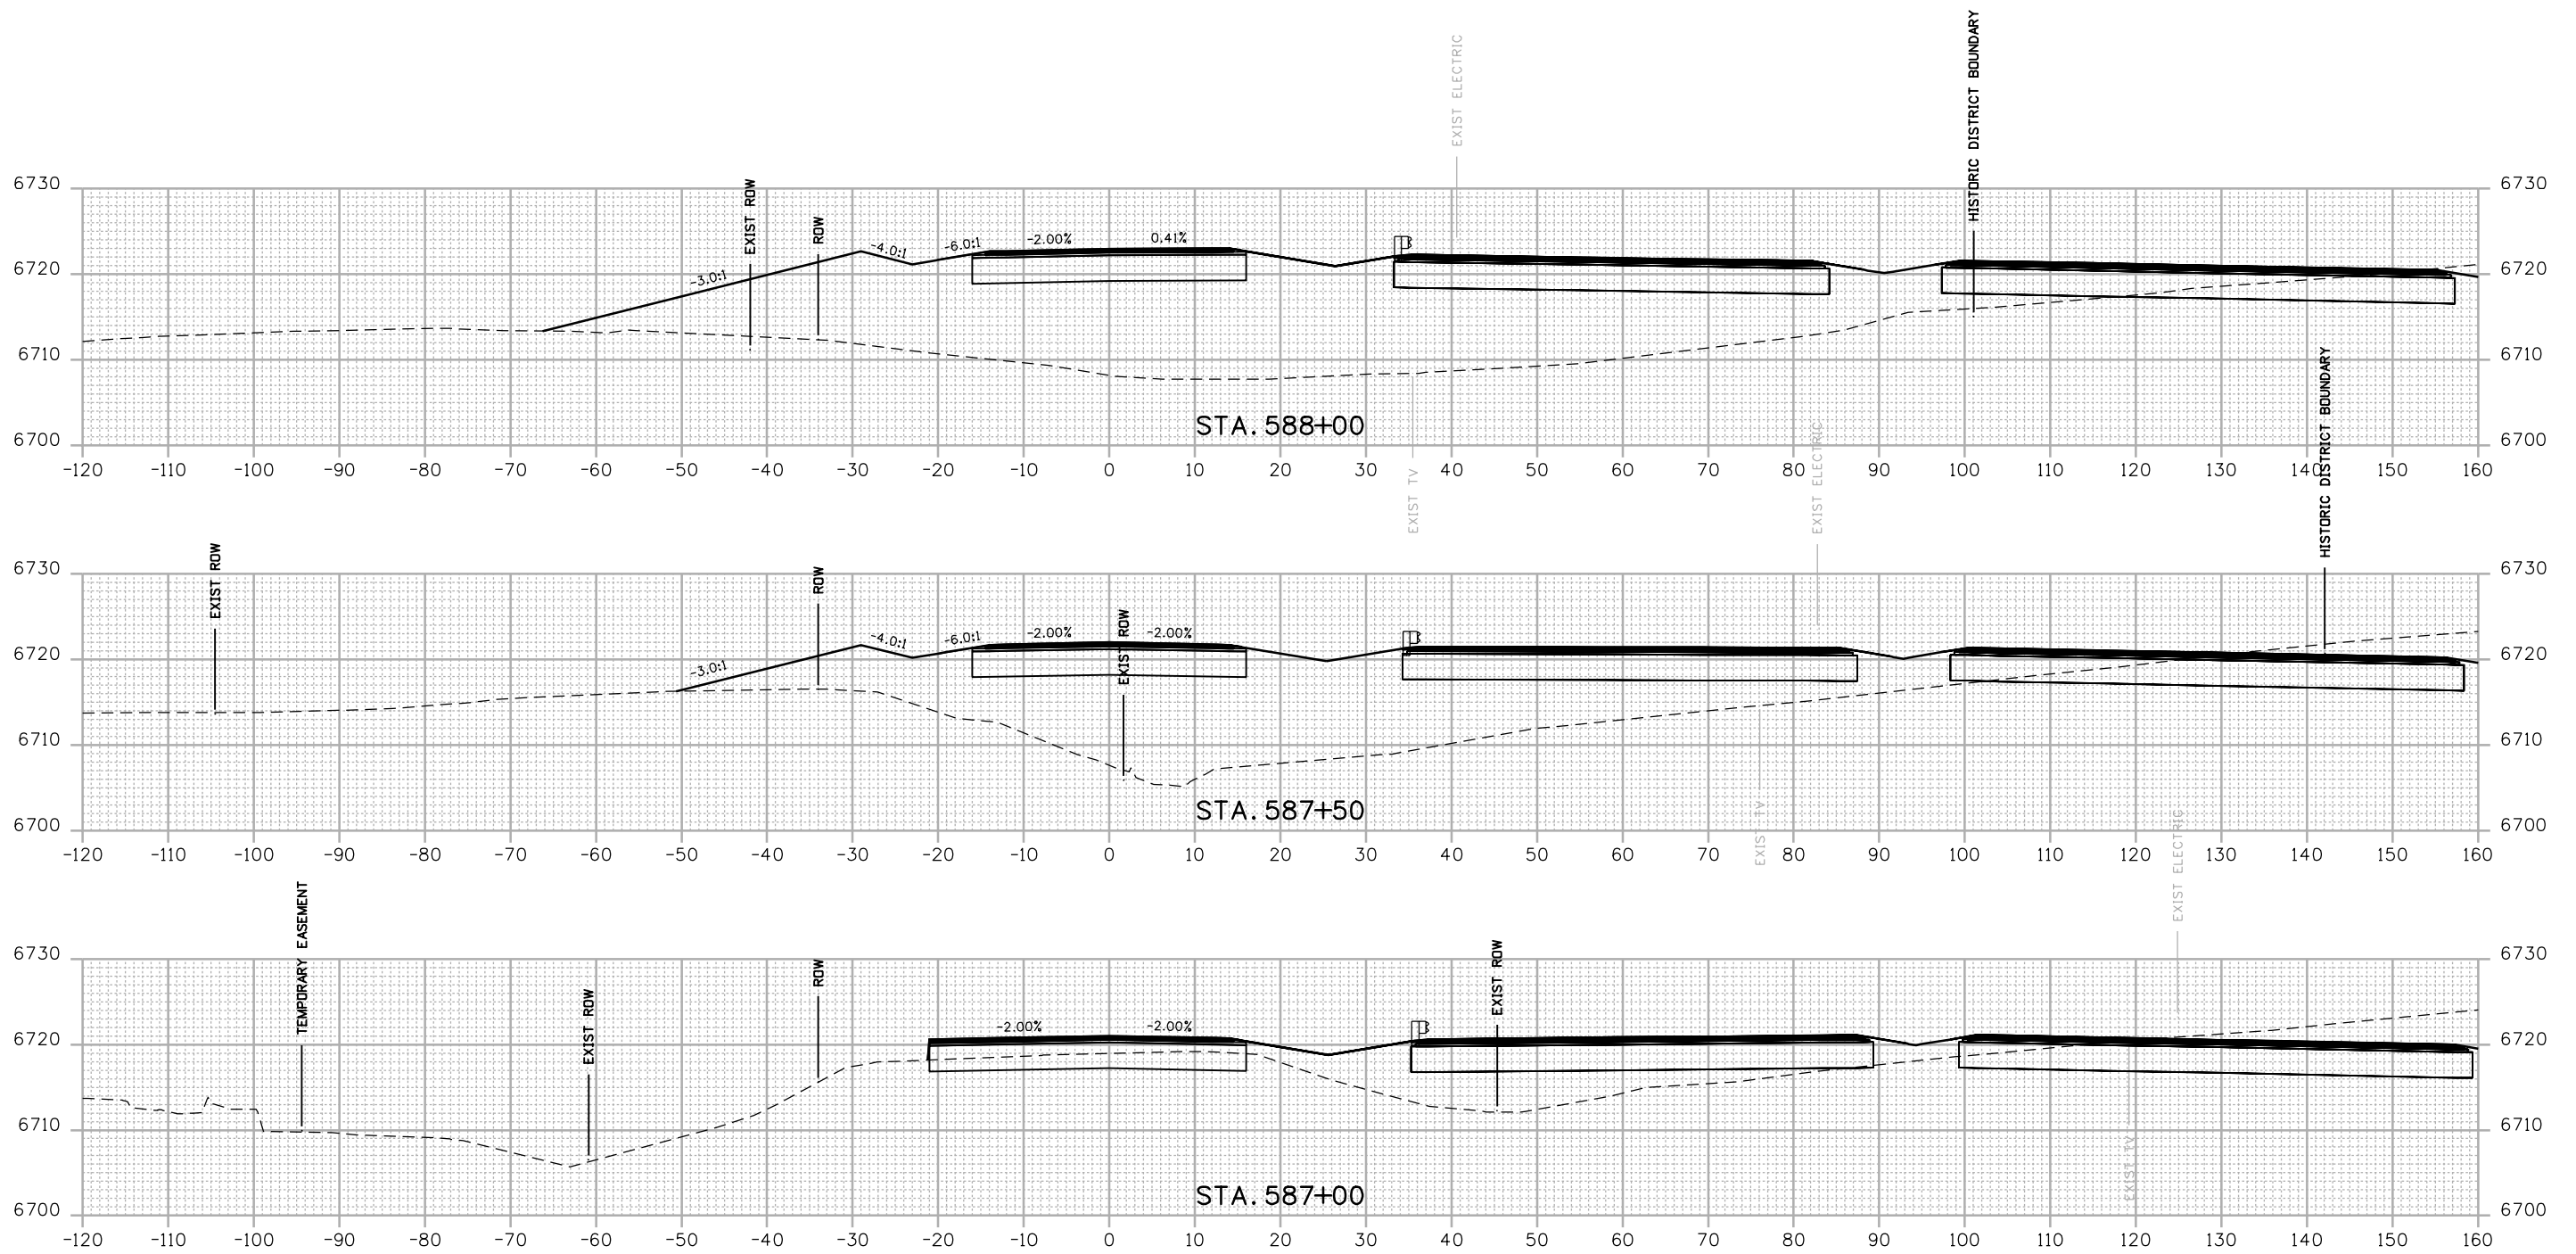

FINAL REFERENCE DESIGN PLANS
 JUNE 10, 2019

Print Date: 2/27/2019	
Drawing File Name: 22420DES_Cross Sections-FR.dgn	
Horiz. Scale: 1:20	Vert. Scale: As Noted
Unit Information	Unit Leader Initials

0000

Sheet Revisions		
Date:	Comments	Init.

Colorado Department of Transportation

3803 North Main Avenue
Durango, CO 81301
Phone: 970-385-1440 FAX: 970-385-8365





Region 5 DRV

As Constructed	
No Revisions:	
Revised:	
Void:	

FRONTAGE ROAD CROSS SECTIONS			
Designer:	ACC	Structure	
Detailer:	LMR	Numbers	
Sheet Subset:	XSEC	Subset Sheets:	157 of 159

Project No./Code	
NHPP 5501-029	
22420	
Sheet Number	357

R:\Users\414230.PM.P\2018.Projects\18-018.01.US.550.S.Connection.D-B - CDDT R-5\22420.Design\Drawings\Cross Sections\22420DES_Cross Sections-FR.dgn
 2/27/2019 4:42:30 PM P:\2018.Projects\18-018.01.US.550.S.Connection.D-B - CDDT R-5\22420.Design\Drawings\Cross Sections\22420DES_Cross Sections-FR.dgn
 CDDT-DefaultPrinter_V8.plt;cg CDDT-Print.tbl

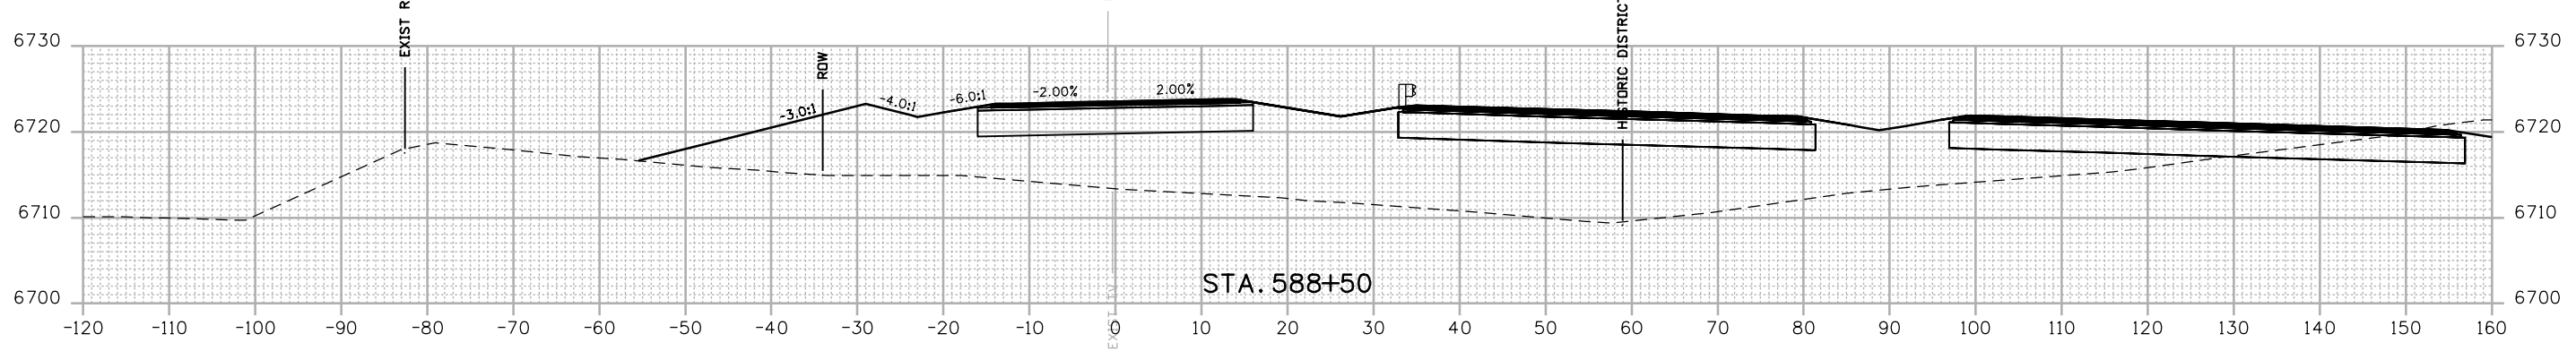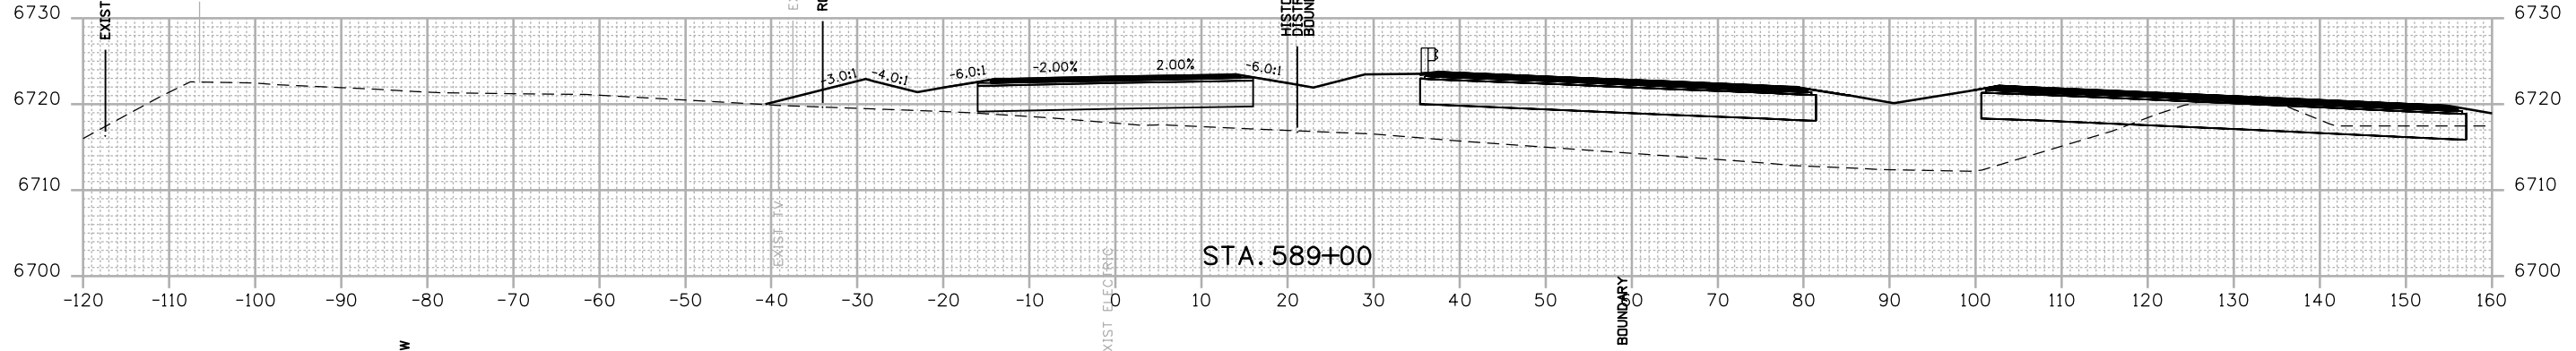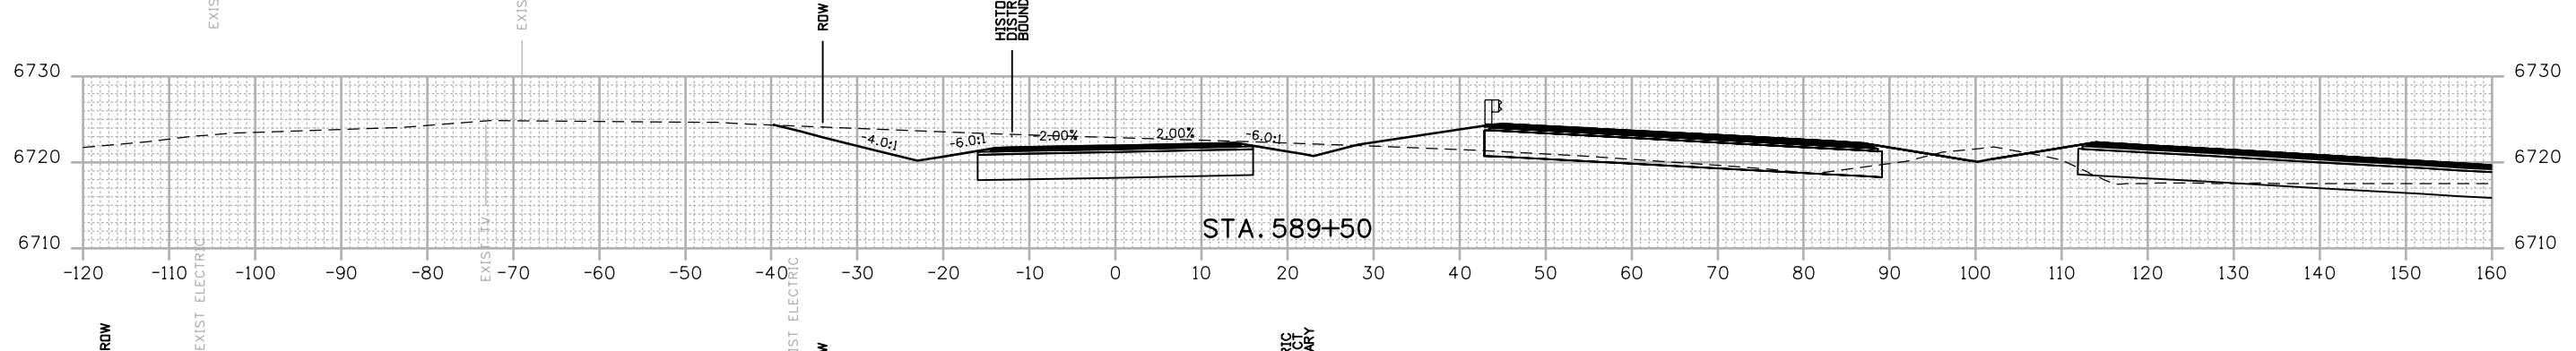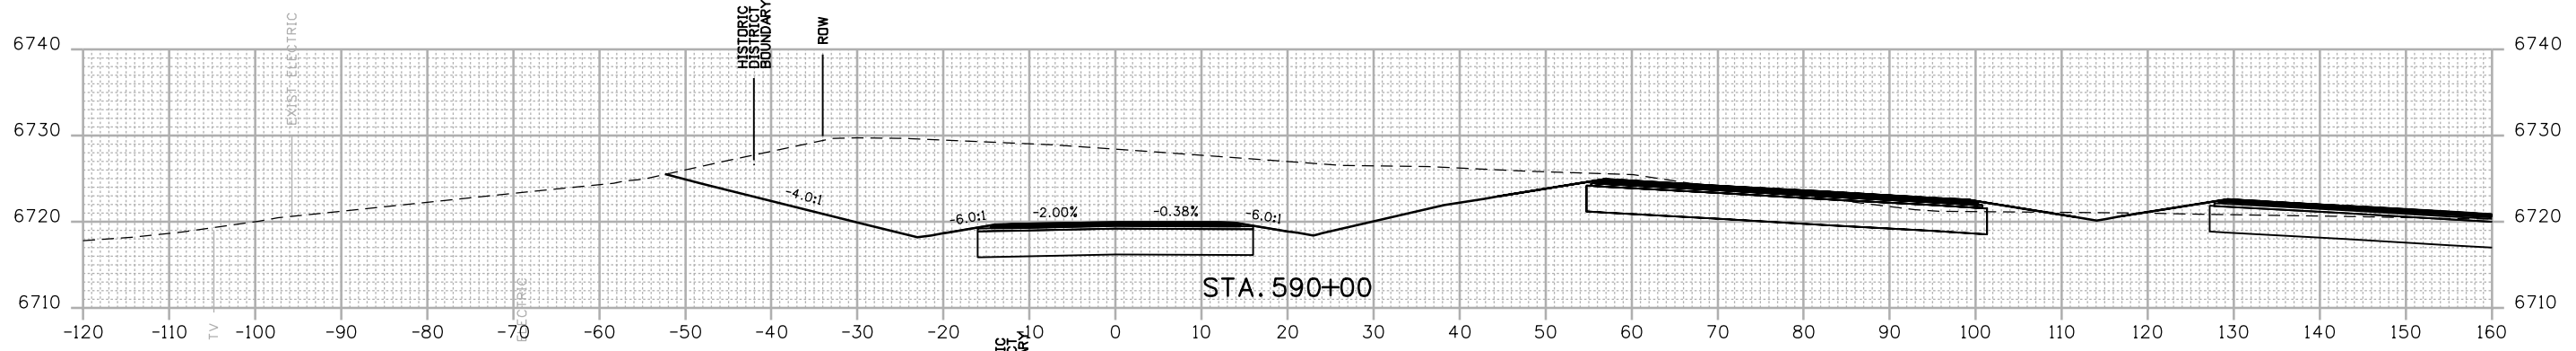

FINAL REFERENCE DESIGN PLANS
 JUNE 10, 2019

Print Date: 2/27/2019	
Drawing File Name: 22420DES_Cross Sections-FR.dgn	
Horiz. Scale: 1:20	Vert. Scale: As Noted
Unit Information	Unit Leader Initials

0000	Sheet Revisions		
	Date:	Comments	Init.

Colorado Department of Transportation


 3803 North Main Avenue
 Durango, CO 81301
 Phone: 970-385-1440 FAX: 970-385-8365
Region 5 **DRV**

As Constructed
No Revisions:
Revised:
Void:

FRONTAGE ROAD CROSS SECTIONS			
Designer:	ACC	Structure	
Detailer:	LMR	Numbers	
Sheet Subset:	XSEC	Subset Sheets:	158 of 159

Project No./Code
NHPP 5501-029
22420
Sheet Number 358

R:\work\4-4237 PM P\2018 Projects\18-01B.01 US 550 S Connection D-B - CDDT R-5\22420\Cross Sections\22420DES_Cross Sections-FR.dgn
 2/27/2019 2:27:37 PM P\2018 Projects\18-01B.01 US 550 S Connection D-B - CDDT R-5\22420\Cross Sections\22420DES_Cross Sections-FR.dgn
 CDDT-DefaultPrinter_V8.plt;cg CDDT-Print.tbl

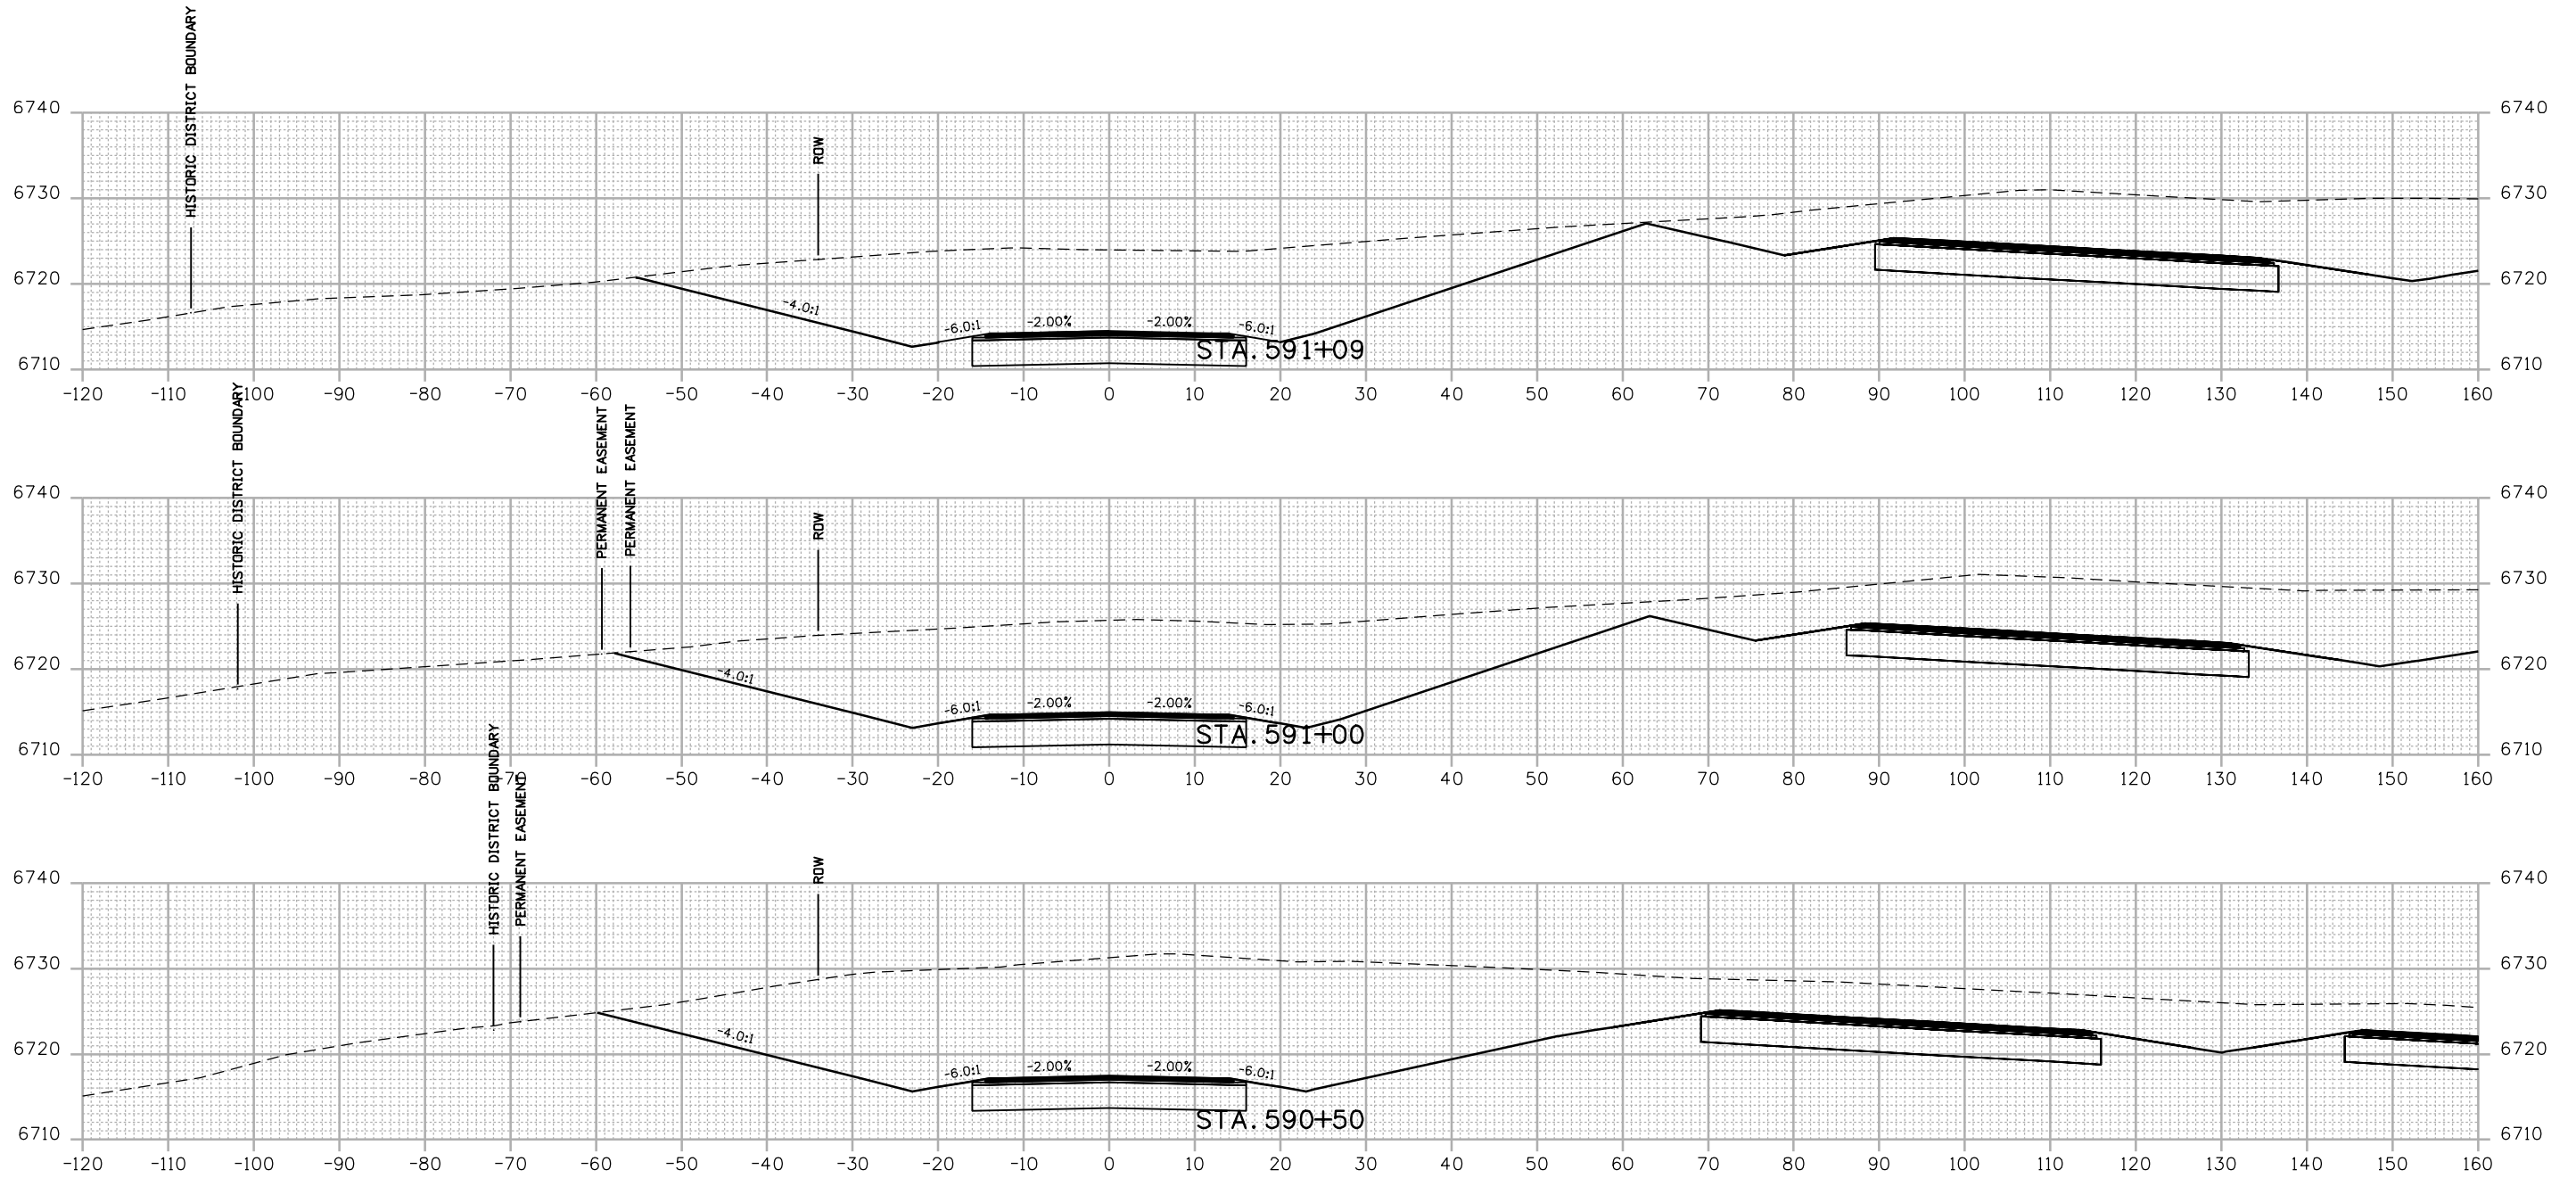

FINAL REFERENCE DESIGN PLANS
 JUNE 10, 2019

Print Date: 2/27/2019	
Drawing File Name: 22420DES_Cross Sections-FR.dgn	
Horiz. Scale: 1:20	Vert. Scale: As Noted
Unit Information	Unit Leader Initials

0000	Sheet Revisions		
	Date:	Comments	Init.

Colorado Department of Transportation

 3803 North Main Avenue
 Durango, CO 81301
 Phone: 970-385-1440 FAX: 970-385-8365
Region 5 **DRV**

As Constructed
No Revisions:
Revised:
Void:

FRONTAGE ROAD CROSS SECTIONS			
Designer:	ACC	Structure	
Detailer:	LMR	Numbers	
Sheet Subset:	XSEC	Subset Sheets:	159 of 159

Project No./Code
NHPP 5501-029
22420
Sheet Number 359