

FINAL REFERENCE DESIGN PLANS
JUNE 10, 2019



Print Date: 5/1/2019
File Name: 22420DES_Plan05.dgn
Horiz. Scale: 1:100 Vert. Scale: As Noted

HDR 1670 BROADWAY, SUITE 3400 DENVER, COLORADO 80202
Phone: 303-764-1520 FAX: 303-860-7139

Sheet Revisions		
Date:	Comments	Init.

Colorado Department of Transportation

3803 North Main Avenue
Durango, CO 81301
Phone: 970-385-1440 FAX: 970-385-8635

Region 5 **DRV**

As Constructed

No Revisions:

Revised:

Void:

US 550 ROADWAY PLAN
STA 848+00 TO 862+00

Designer: NZ Structure Numbers
Detailer: MS
Sheet Subset: 550 PLAN Subset Sheets: 5 of 24

Project No./Code



NHPP 5501-029

22420

Sheet Number 21

NZDLER 4:00:32 PM pwr:\pwhdruscen01\HDR_US_Central_01\Documents\5704\10000255\10110222\6.0_CAD_BIM\6.2_WIP\Design\Drawings\Sheets\22420DES_Plan05.dgn

J:\JAHNKE\1:33:14 PM p:\pwh\rusceni01\HDR_US_Centrol_01\Documents\5704\10000255\10110222\6.0_CAD_BIM\6.2_WIP_Design\Drawings\Sheets\22420DES_Plan06.dgn

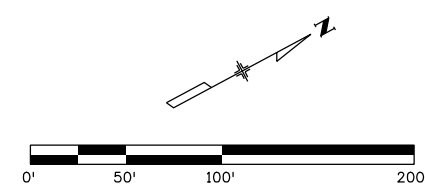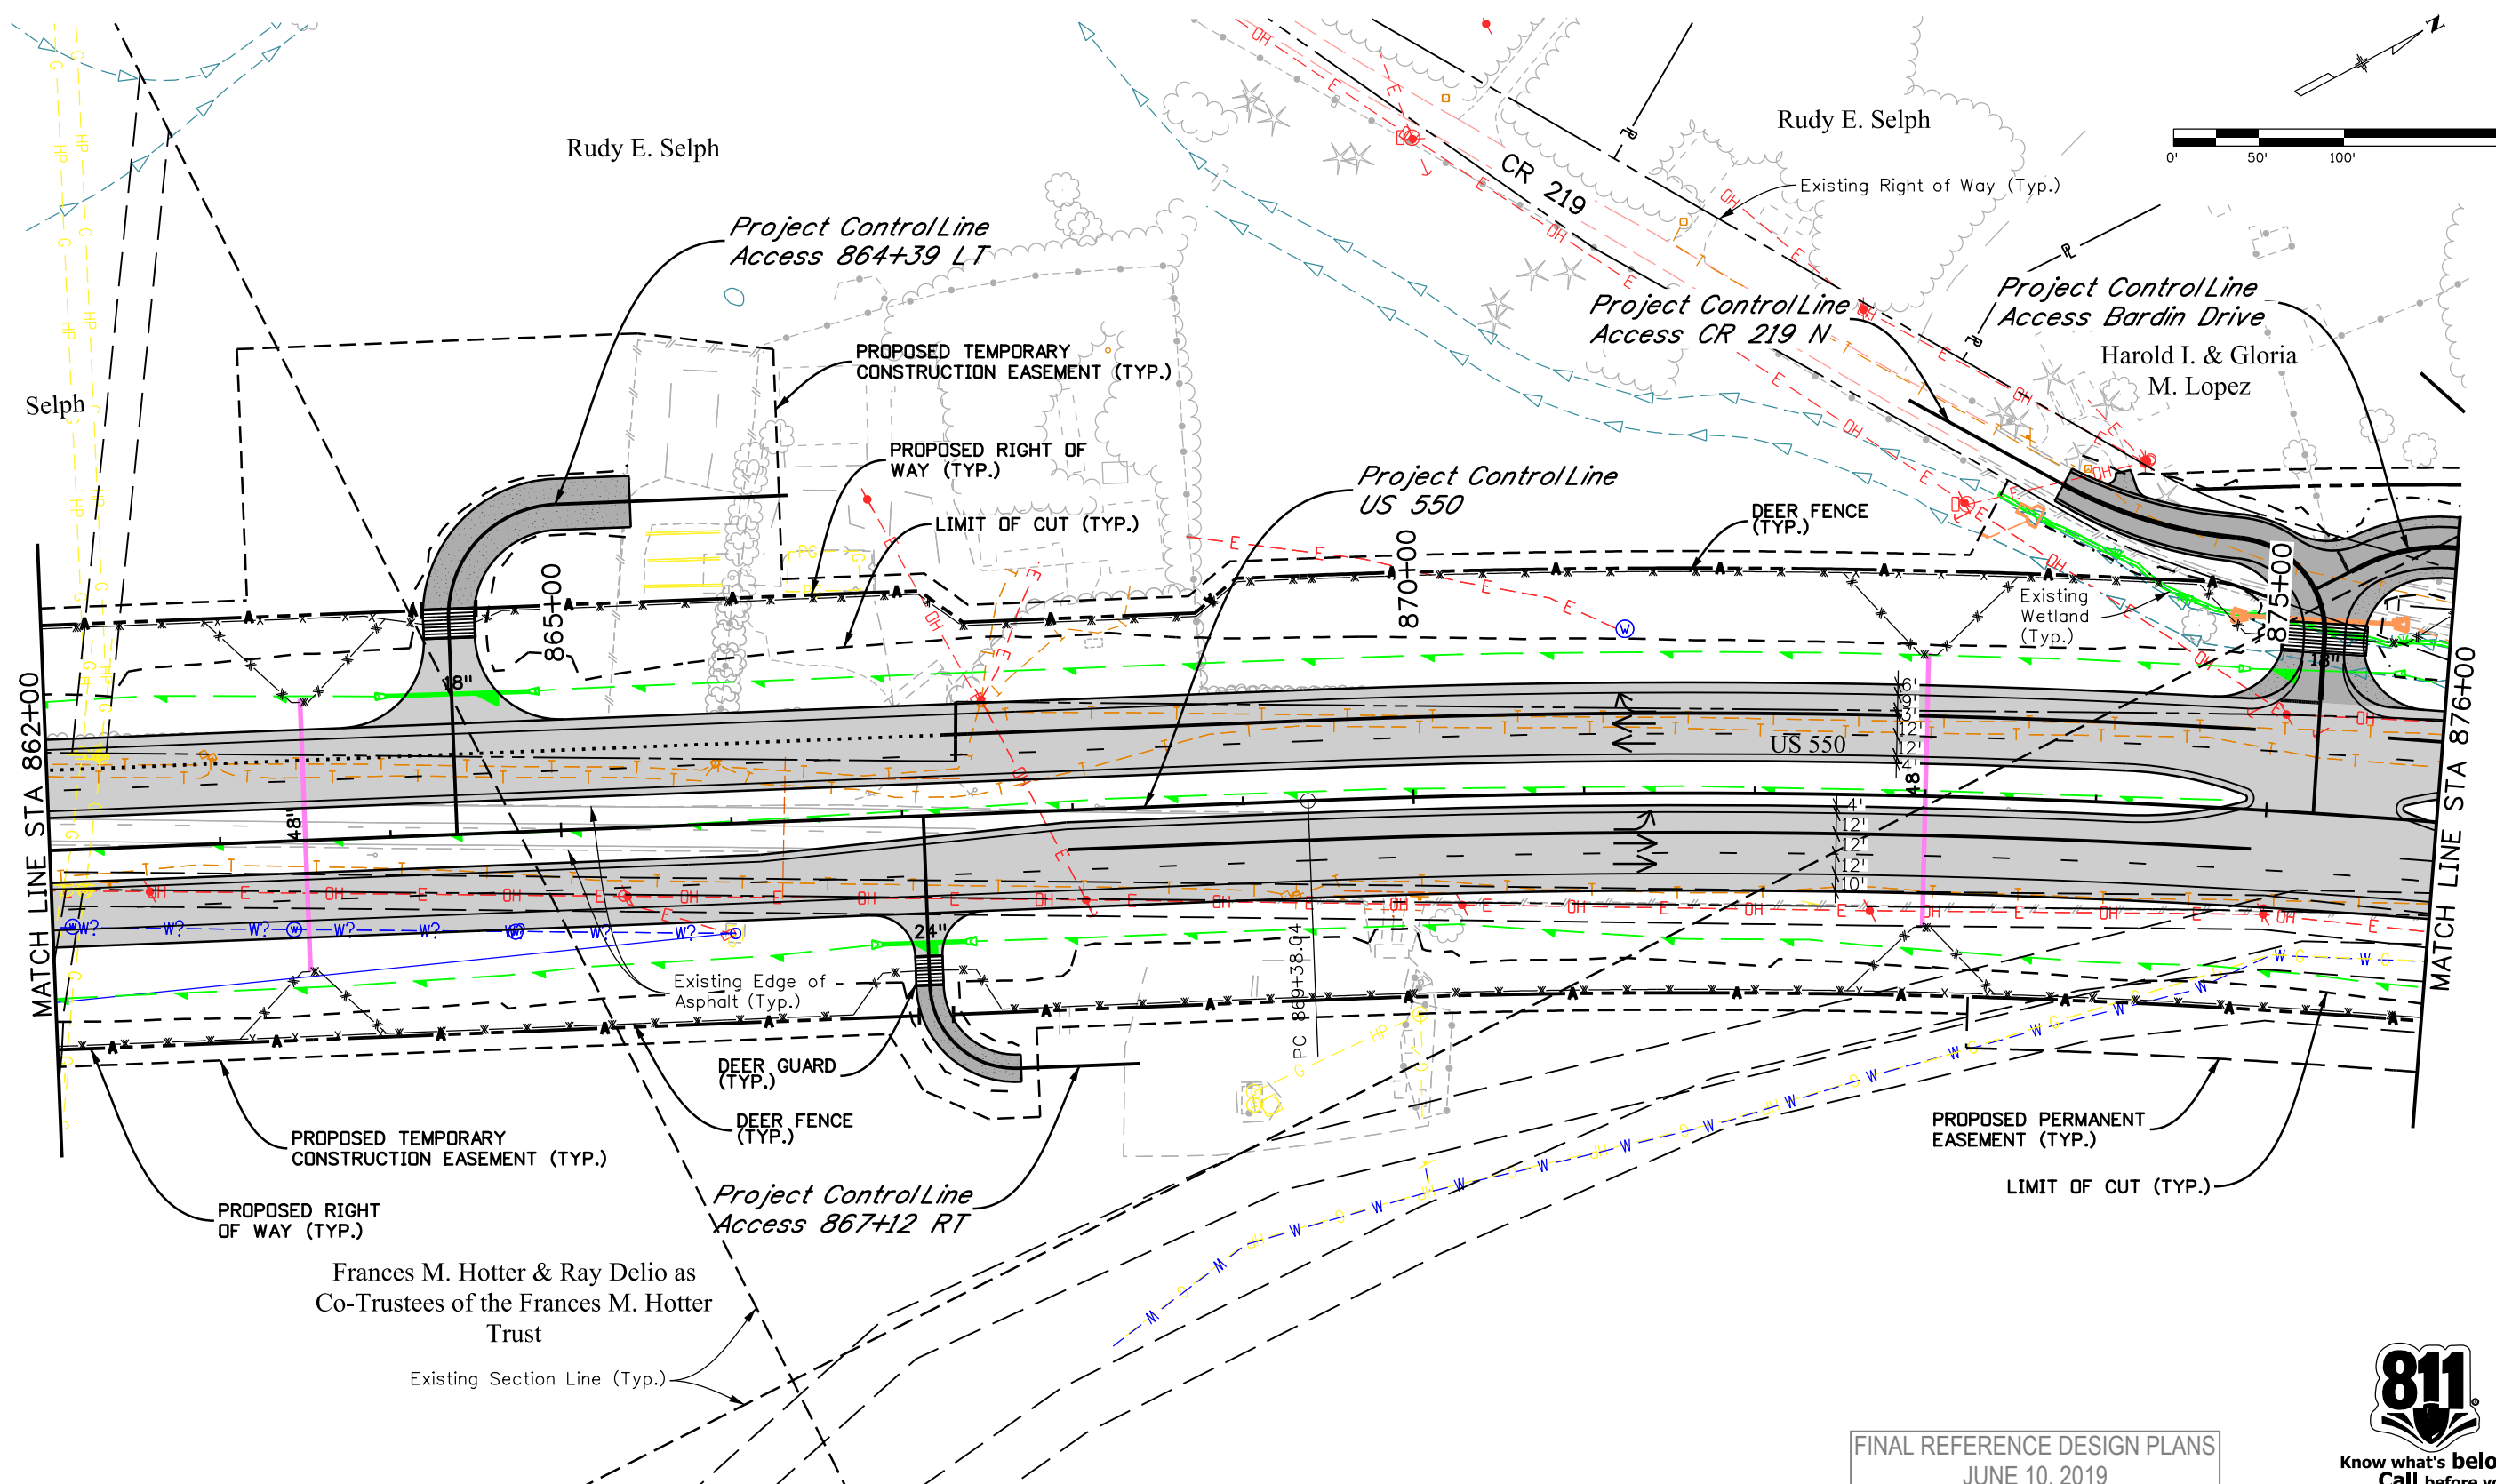

Frances M. Hotter & Ray Delio as
Co-Trustees of the Frances M. Hotter
Trust

FINAL REFERENCE DESIGN PLANS
JUNE 10, 2019



Print Date: 5/16/2019
File Name: 22420DES_Plan06.dgn
Horiz. Scale: 1:100 Vert. Scale: As Noted

HDR 1670 BROADWAY, SUITE 3400 DENVER, COLORADO 80202
Phone: 303-764-1520 FAX: 303-860-7139

Sheet Revisions		
Date:	Comments	Init.

Colorado Department of Transportation

CDOT
3803 North Main Avenue
Durango, CO 81301
Phone: 970-385-1440 FAX: 970-385-8635

CO Region 5 **DRV**

As Constructed

No Revisions:

Revised:

Void:

US 550 ROADWAY PLAN
STA 862+00 TO 876+00

Designer: NZ Structure Numbers
Detailer: MS
Sheet Subset: 550 PLAN Subset Sheets: 6 of 24


Project No./Code

NHPP 5501-029

22420

Sheet Number 22

NZLLER 4:00:44 PM pwr:\pwhruscen01:HDR_US_Central_01\Documents\5704\10000255\10110222\6_0_CAD_BIM\6.2_WIP\Design Drawings\Sheets\22420DES_Plan08.dgn

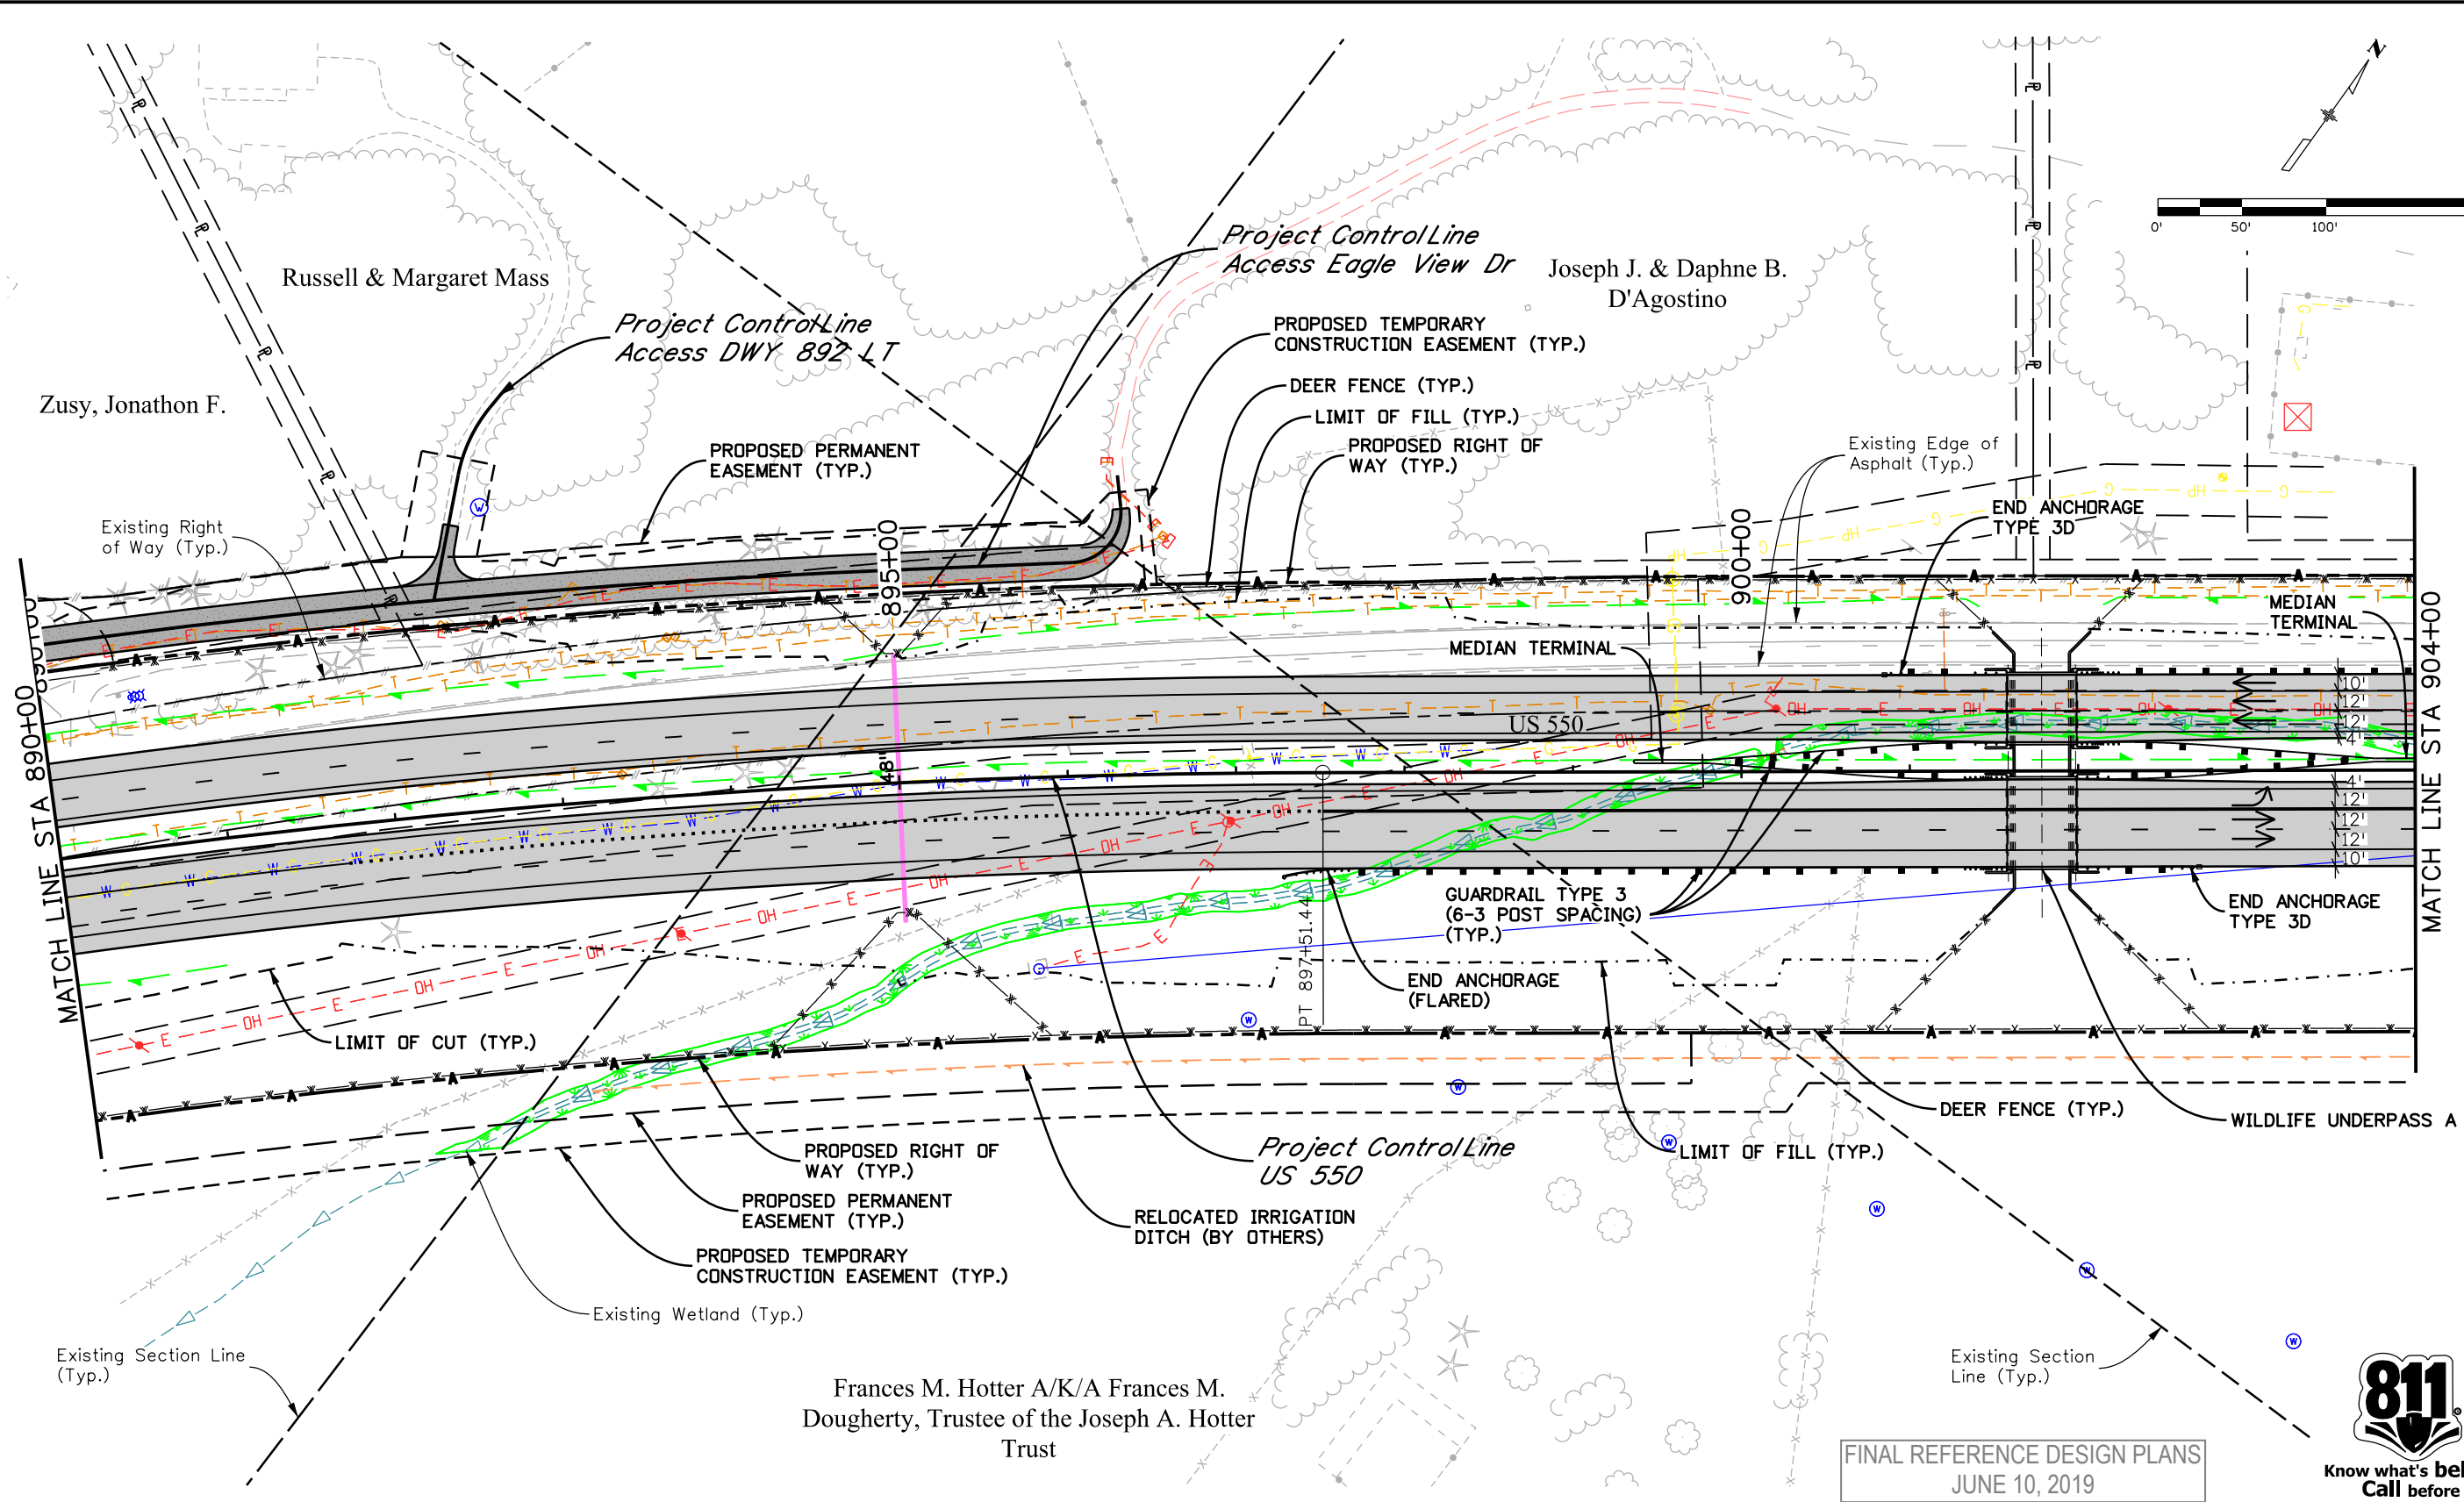

FINAL REFERENCE DESIGN PLANS
JUNE 10, 2019



Print Date: 5/1/2019
File Name: 22420DES_Plan08.dgn
Horiz. Scale: 1:100 Vert. Scale: As Noted
HDR 1670 BROADWAY, SUITE 3400 DENVER, COLORADO 80202 Phone: 303-764-1520 FAX: 303-860-7139

Sheet Revisions		
Date:	Comments	Init.

Colorado Department of Transportation



3803 North Main Avenue
Durango, CO 81301
Phone: 970-385-1440 FAX: 970-385-8635



Region 5 DRV

As Constructed
No Revisions:
Revised:
Void:

US 550 ROADWAY PLAN STA 890+00 TO 904+00	
Designer: NZ	Structure Numbers
Detailer: MS	
Sheet Subset: 550 PLAN	Subset Sheets: 8 of 24

Project No./Code
NHPP 5501-029
22420
Sheet Number 24

Holly L. & Sean M. Smith

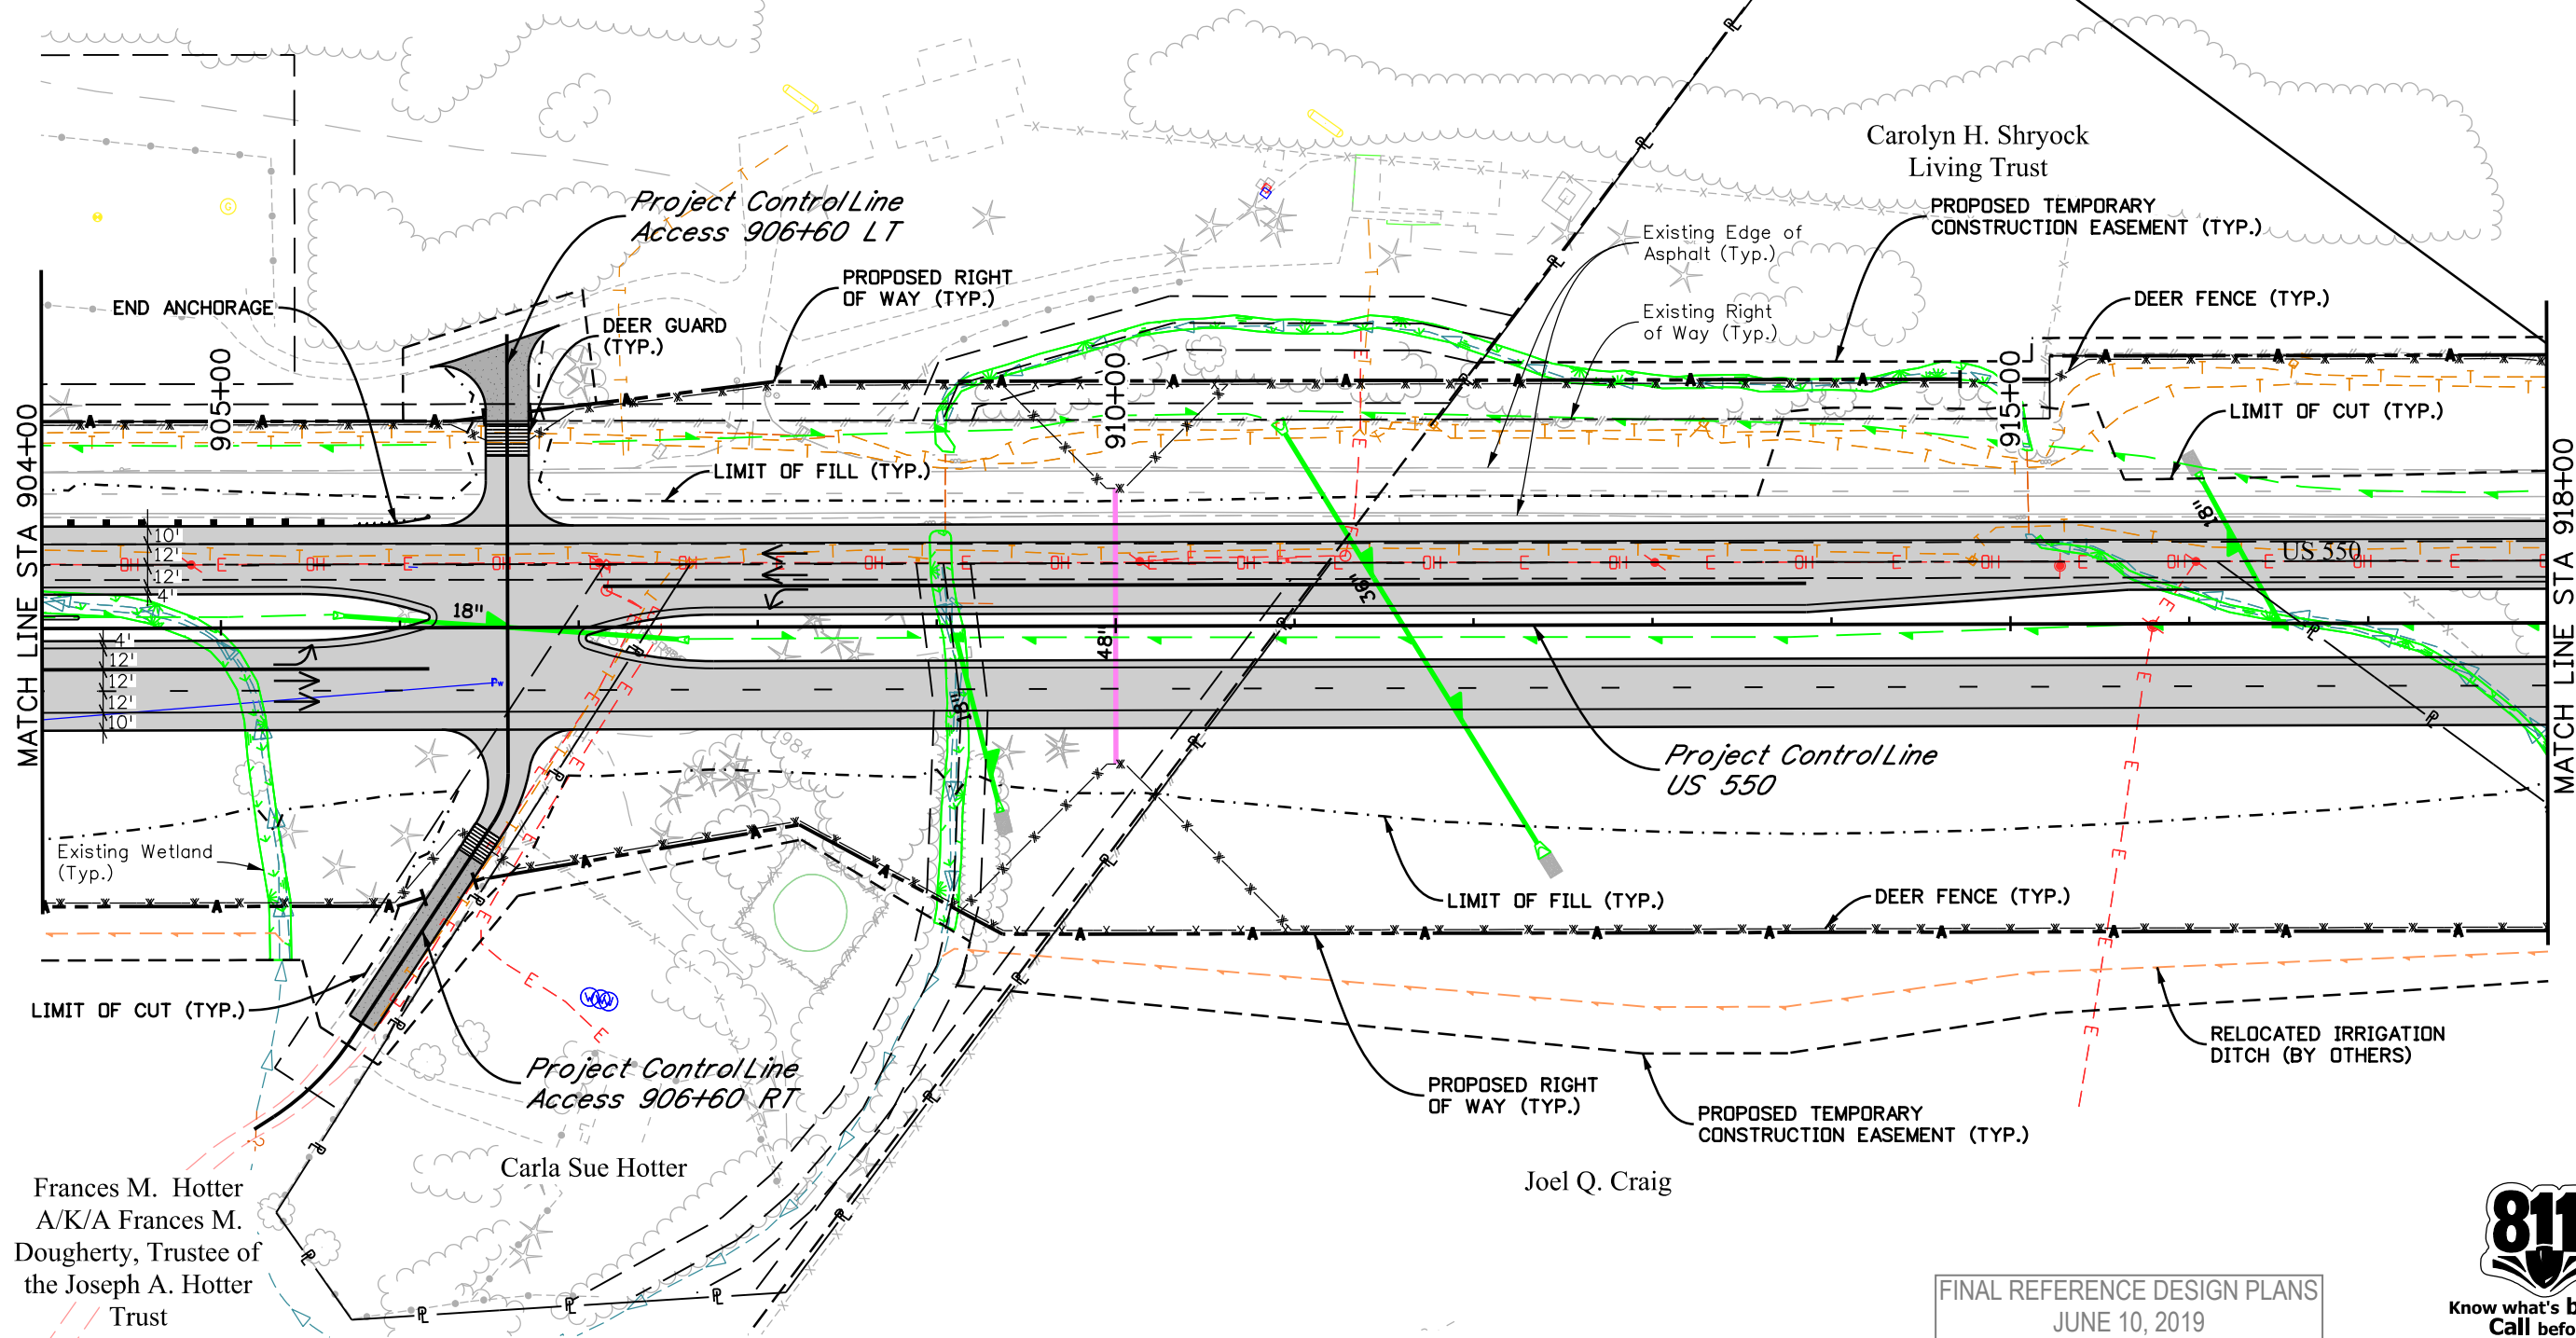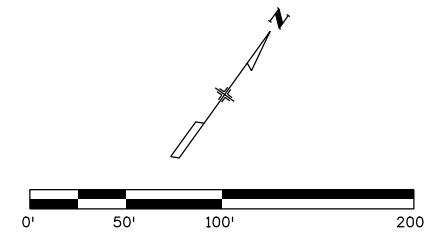

Frances M. Hotter
A/K/A Frances M.
Dougherty, Trustee of
the Joseph A. Hotter
Trust

Carla Sue Hotter

Joel Q. Craig

FINAL REFERENCE DESIGN PLANS
JUNE 10, 2019



NZLLER 4:00:48 PM pwr:\pwhruscen01\HDR_US_Central_01\Documents\5704\10000255\10110222\6.0_CAD_BIM\6.2_WIP_Design_Drawings\Sheets\22420DES_Plan09.dgn

Print Date: 5/1/2019	0000
File Name: 22420DES_Plan09.dgn	
Horiz. Scale: 1:100 Vert. Scale: As Noted	
HDR 1670 BROADWAY, SUITE 3400 DENVER, COLORADO 80202 Phone: 303-764-1520 FAX: 303-860-7139	

Sheet Revisions		
Date:	Comments	Init.

Colorado Department of Transportation


3803 North Main Avenue
Durango, CO 81301
Phone: 970-385-1440 FAX: 970-385-8635

Region 5 DRV


As Constructed
No Revisions:
Revised:
Void:

US 550 ROADWAY PLAN STA 904+00 TO 918+00			
Designer:	NZ	Structure	
Detailer:	MS	Numbers	
Sheet Subset:	550 PLAN	Subset Sheets:	9 of 24

Project No./Code
NHPP 5501-029
22420
Sheet Number 25

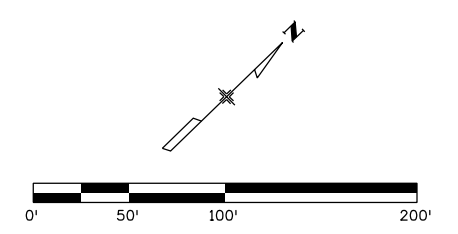

Carolyn H. Shryock

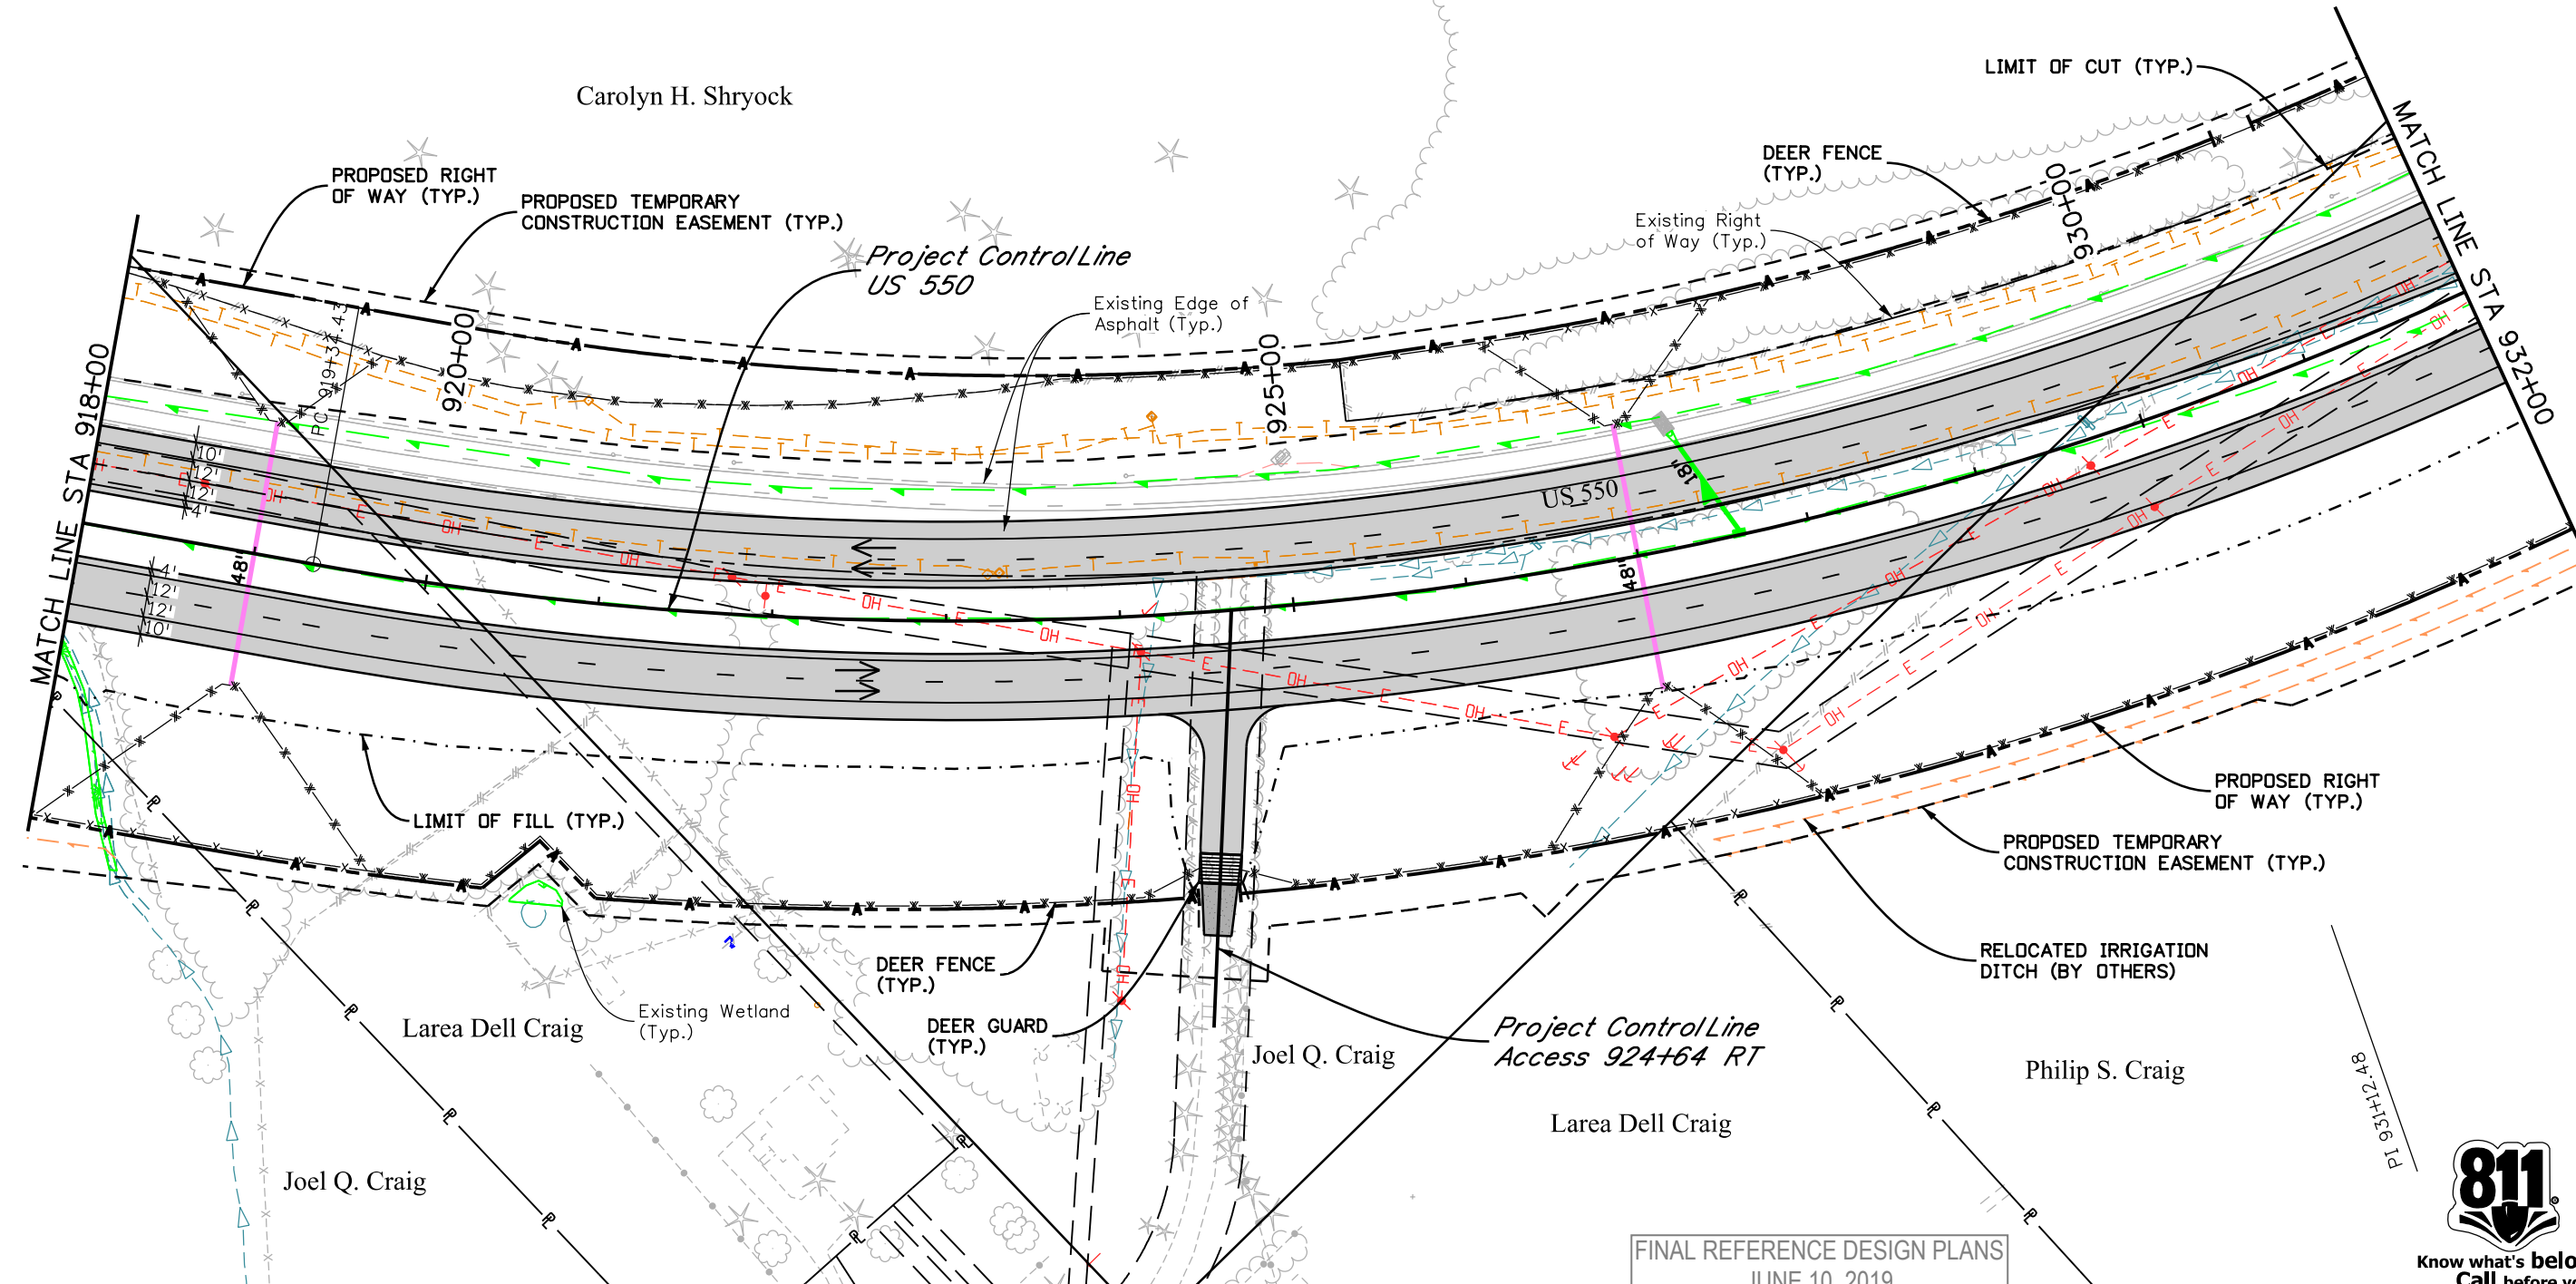

FINAL REFERENCE DESIGN PLANS
JUNE 10, 2019



NZOLLER 4:00:51 PM p:\p\h\driscen01\HDR_US_Central_01\Documents\5704\100000255\10110222\6.0_CAD_BIM\6.2_WIP_Design\Drawings\Sheets\22420DES_Plan10.dgn

Print Date: 5/1/2019
 File Name: 22420DES_Plan10.dgn
 Horiz. Scale: 1:100 Vert. Scale: As Noted

Sheet Revisions		
Date:	Comments	Init.

Colorado Department of Transportation

 3803 North Main Avenue
 Durango, CO 81301
 Phone: 970-385-1440 FAX: 970-385-8635
 Region 5 DRV

As Constructed
 No Revisions:
 Revised:
 Void:



US 550 ROADWAY PLAN
 STA 918+00 TO 932+00

Designer:	NZ	Structure	
Detailer:	MS	Numbers	
Sheet Subset:	550 PLAN	Subset Sheets:	10 of 24

Project No./Code
 NHPP 5501-029
 22420
 Sheet Number 26




1670 BROADWAY, SUITE 3400 DENVER, COLORADO 80202
 Phone: 303-764-1520 FAX: 303-860-7139

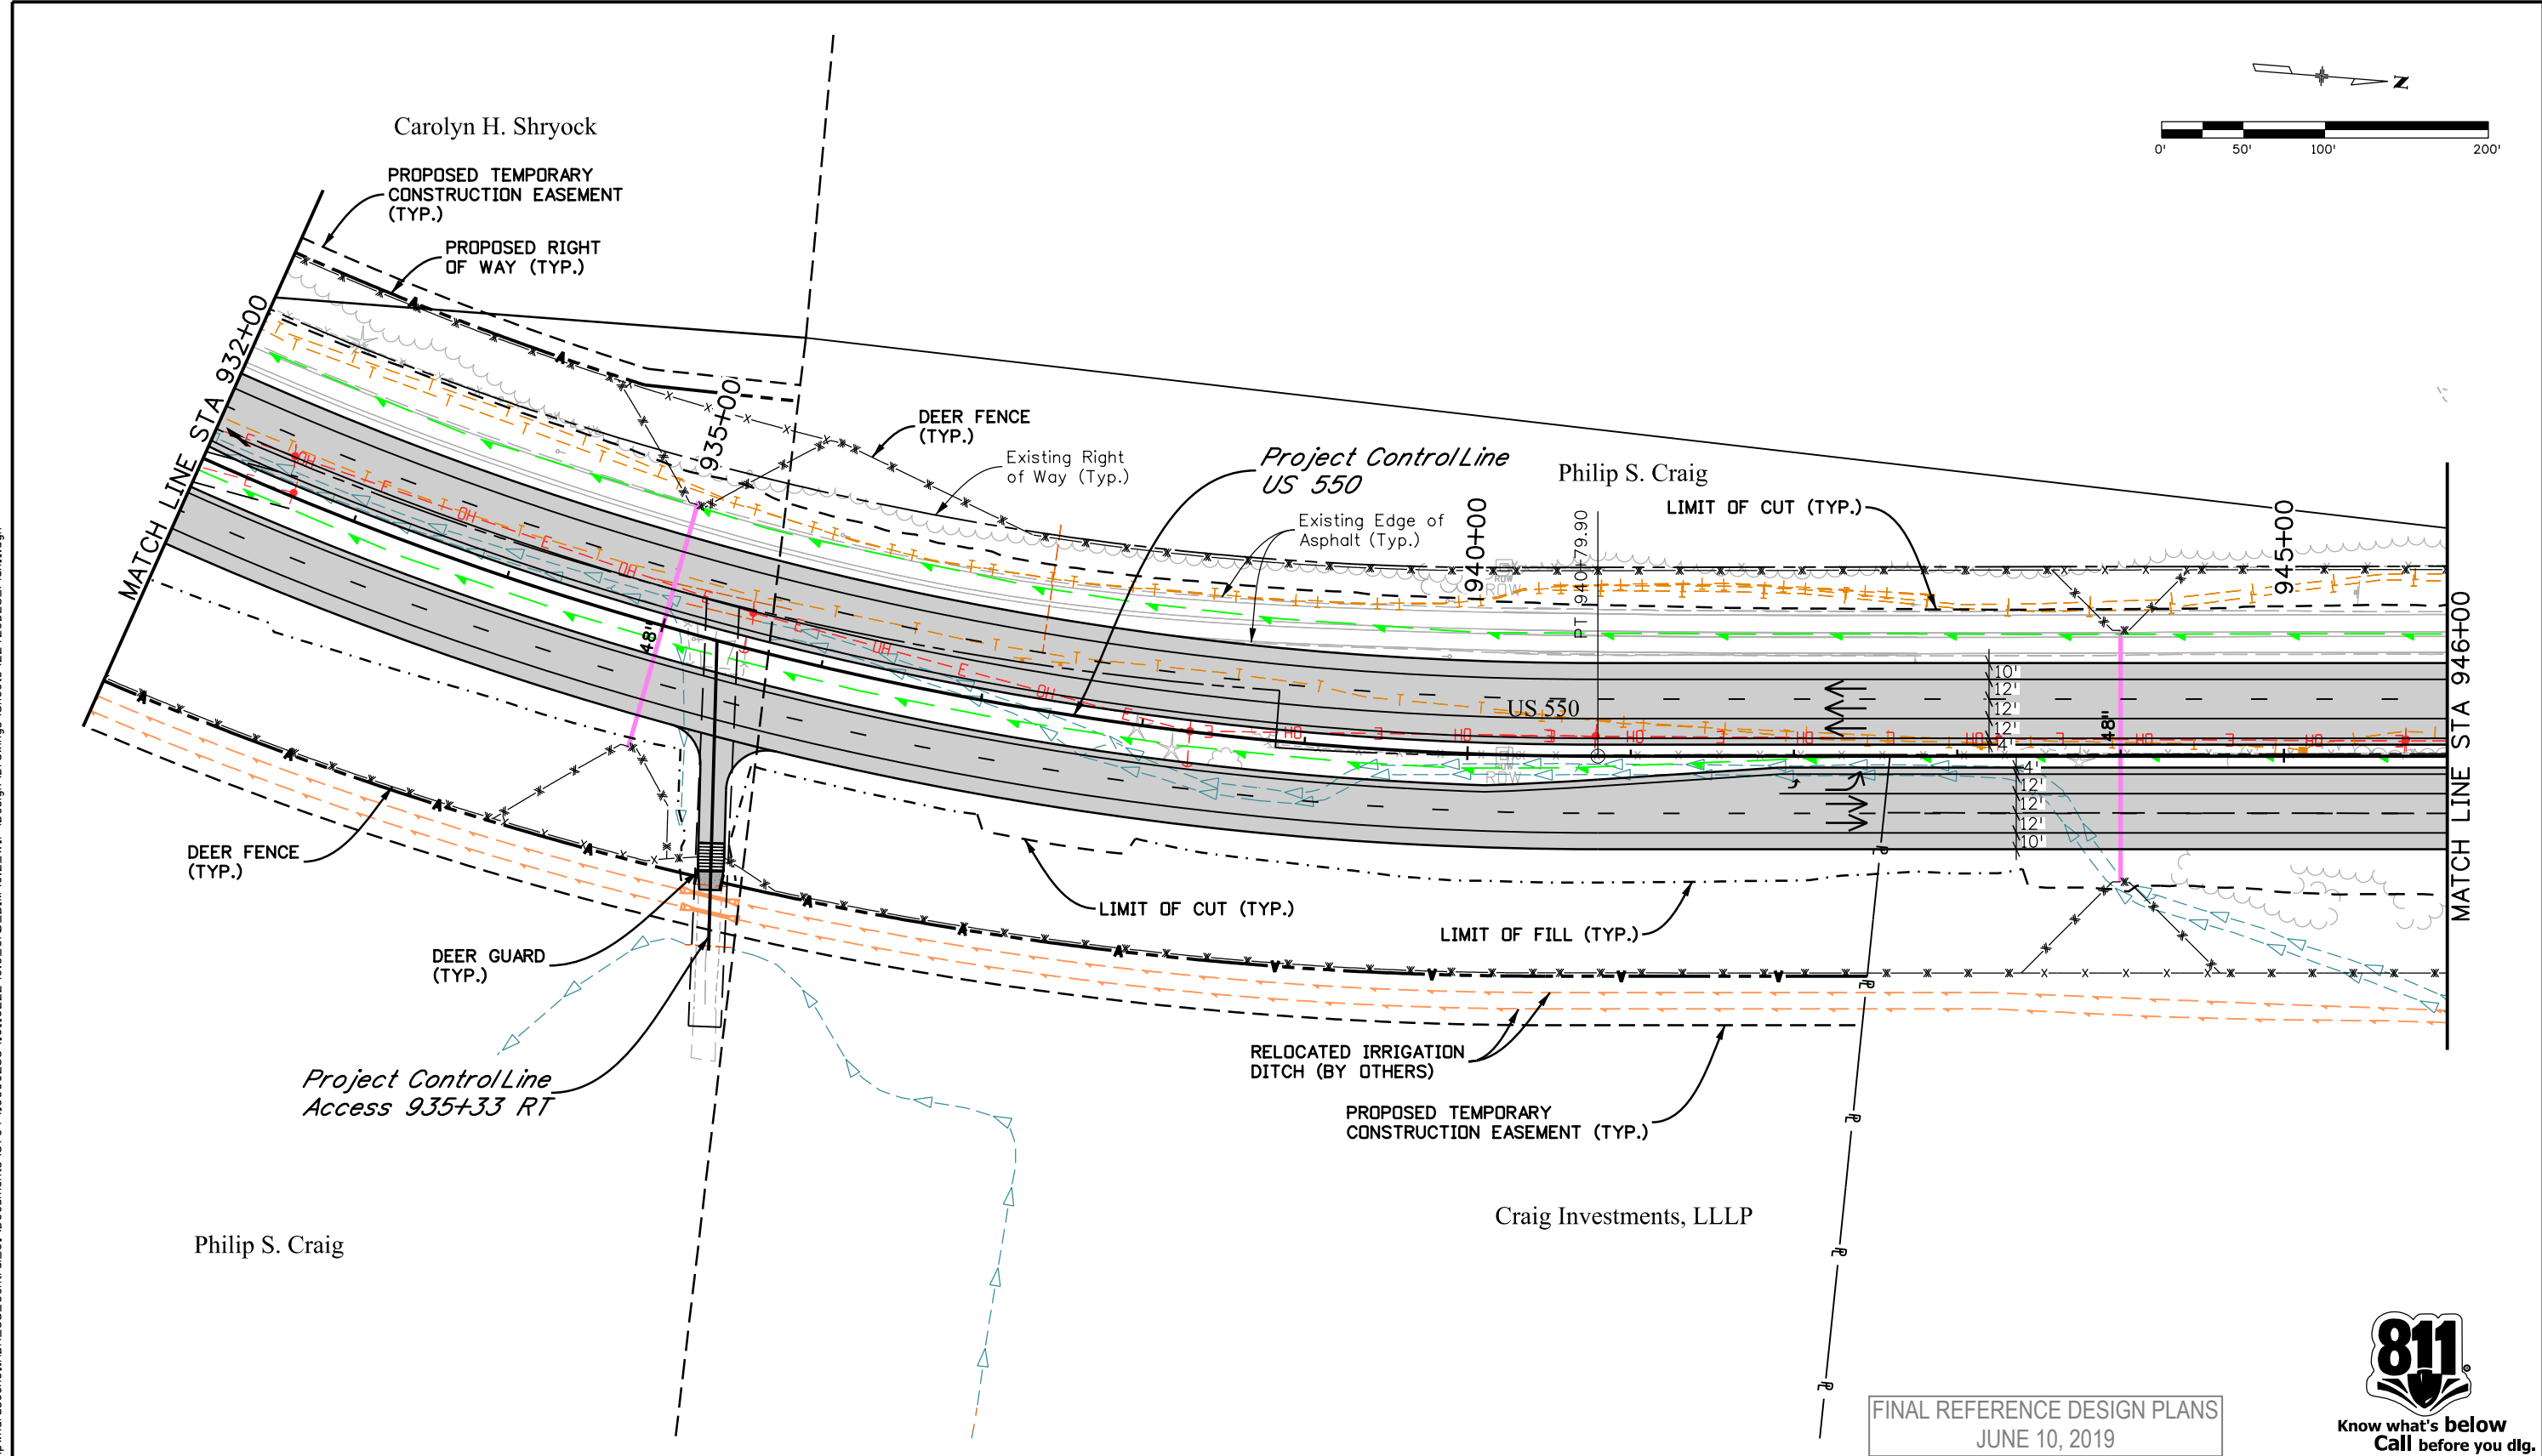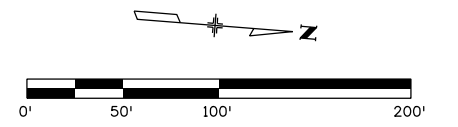

FINAL REFERENCE DESIGN PLANS
JUNE 10, 2019



NZOLLER 4:00:54 PM pwr:\pwhruscen01:HDR_US_Central_01_Documents\5704\10000255\10110222\6_0_CAD_BIM\6.2_WIP\Design\Drawings\Sheets\22420DES_Plan11.dgn

Print Date: 5/1/2019
 File Name: 22420DES_Plan11.dgn
 Horiz. Scale: 1:100 Vert. Scale: As Noted
 1670 BROADWAY, SUITE 3400 DENVER, COLORADO 80202
 Phone: 303-764-1520 FAX: 303-860-7139

Sheet Revisions		
Date:	Comments	Init.



Colorado Department of Transportation

 Region 5 DRV
 3803 North Main Avenue
 Durango, CO 81301
 Phone: 970-385-1440 FAX: 970-385-8635

As Constructed
 No Revisions:
 Revised:
 Void:

US 550 ROADWAY PLAN
STA 932+00 TO 946+00
 Designer: NZ Structure Numbers:
 Detailer: MS
 Sheet Subset: 550 PLAN Subset Sheets: 11 of 24

Project No./Code
 NHPP 5501-029
 22420
 Sheet Number **27**

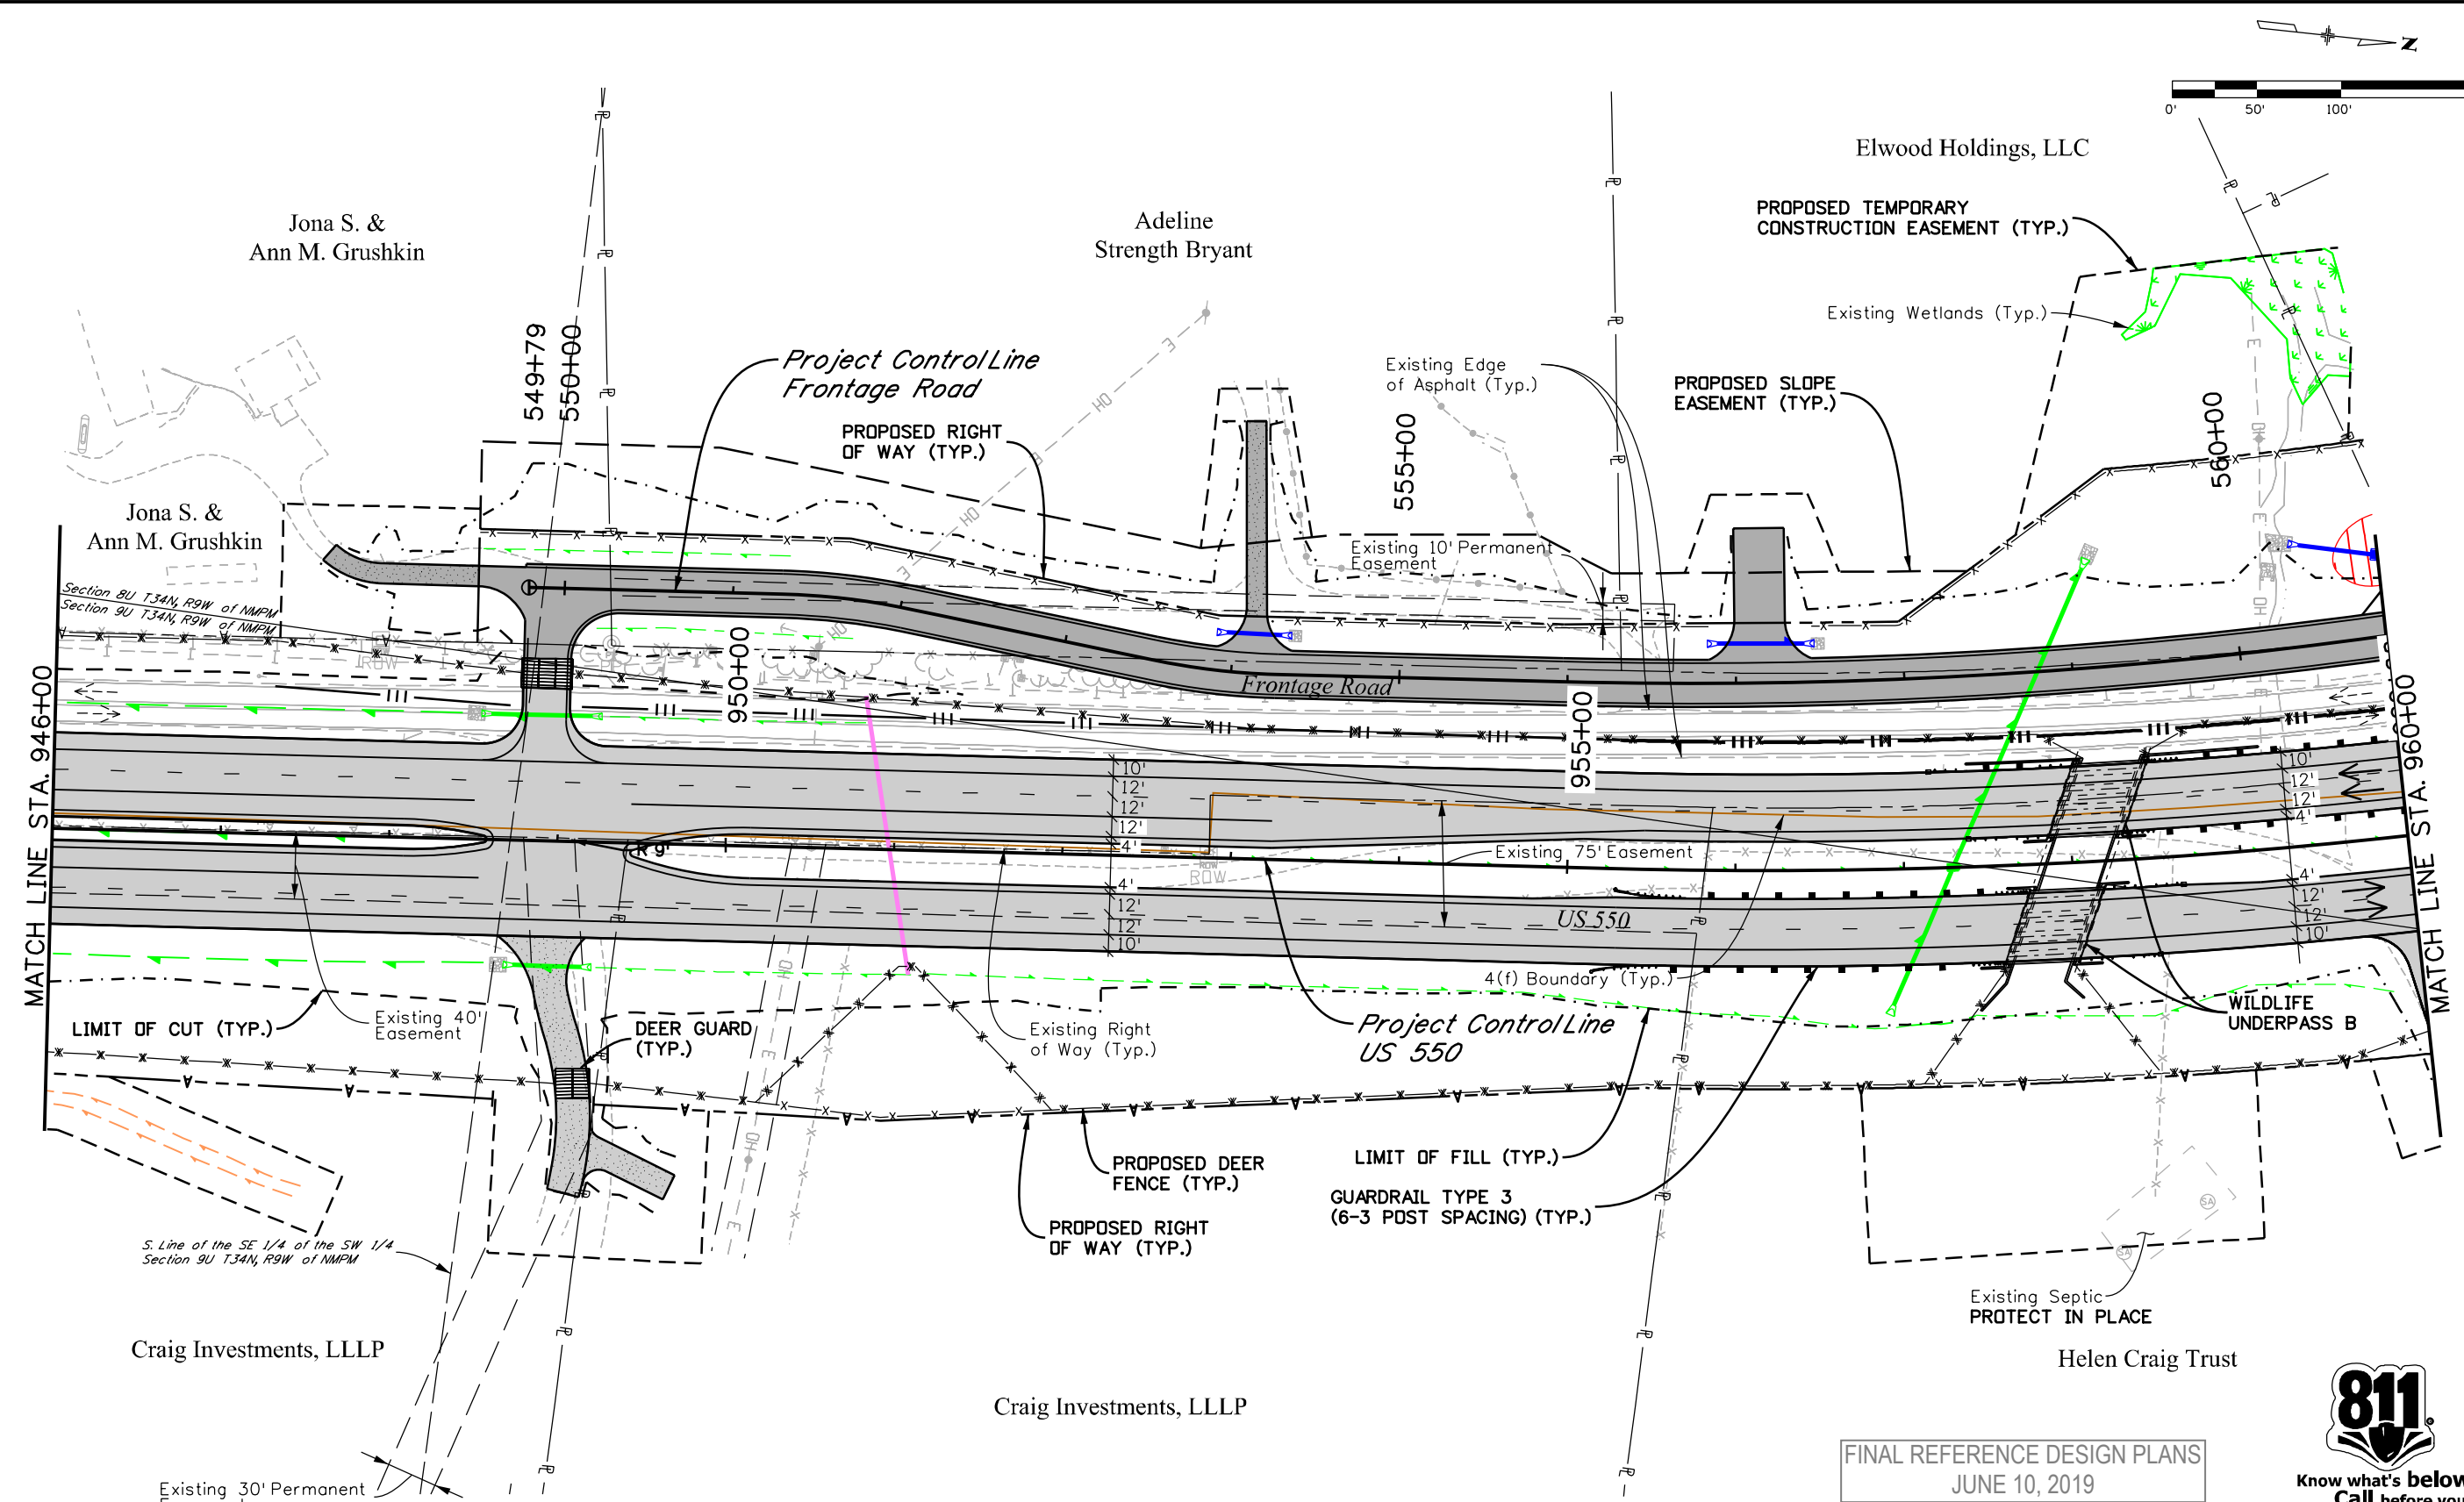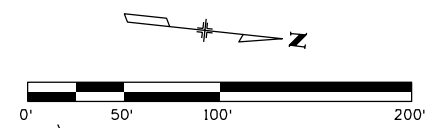

C:\jturner\62654.PM\2018\Projects\18-018.01.US.550.S.Connection.D-B - CDDT - R-5\22420.Design\Drawings\22420DES_Plan12.dgn
 5/2/2019 6:26:54 PM P:\2018\Projects\18-018.01.US.550.S.Connection.D-B - CDDT - R-5\22420.Design\Drawings\22420DES_Plan12.dgn
 CDDT-DebutPrinter_V8.plt CDDT-Per table.tbl

FINAL REFERENCE DESIGN PLANS
JUNE 10, 2019



Print Date: 5/2/2019	0000
Drawing File Name: 22420DES_Plan12.dgn	
Horiz. Scale: 1:100 Vert. Scale: As Noted	
Unit Information Unit Leader Initials	

Sheet Revisions		
Date:	Comments	Init.

Colorado Department of Transportation

3803 North Main Avenue
Durango, CO 81301
Phone: 970-385-1440 FAX: 970-385-8365


Region 5 DRV

As Constructed
No Revisions:
Revised:
Void:

US 550 ROADWAY PLAN STA. 946+00 TO STA. 960+00			
Designer:	ACC	Structure	
Detailer:	LMR	Numbers	
Sheet Subset:	550 PLAN	Subset Sheets:	12 of 24

Project No./Code
NHPP 5501-029
22420
Sheet Number 28

C:\jturner\62659.PM\1\2018\Projects\18-018.01.US.550.S.Connection.D-B - CDDT R-5\22420\Design\Drawings\22420DES_Plan13.dgn
 5/2/2019 CDDT-DePaulPrinter_V8.plt:c1g CDDT-PerTable.tbl

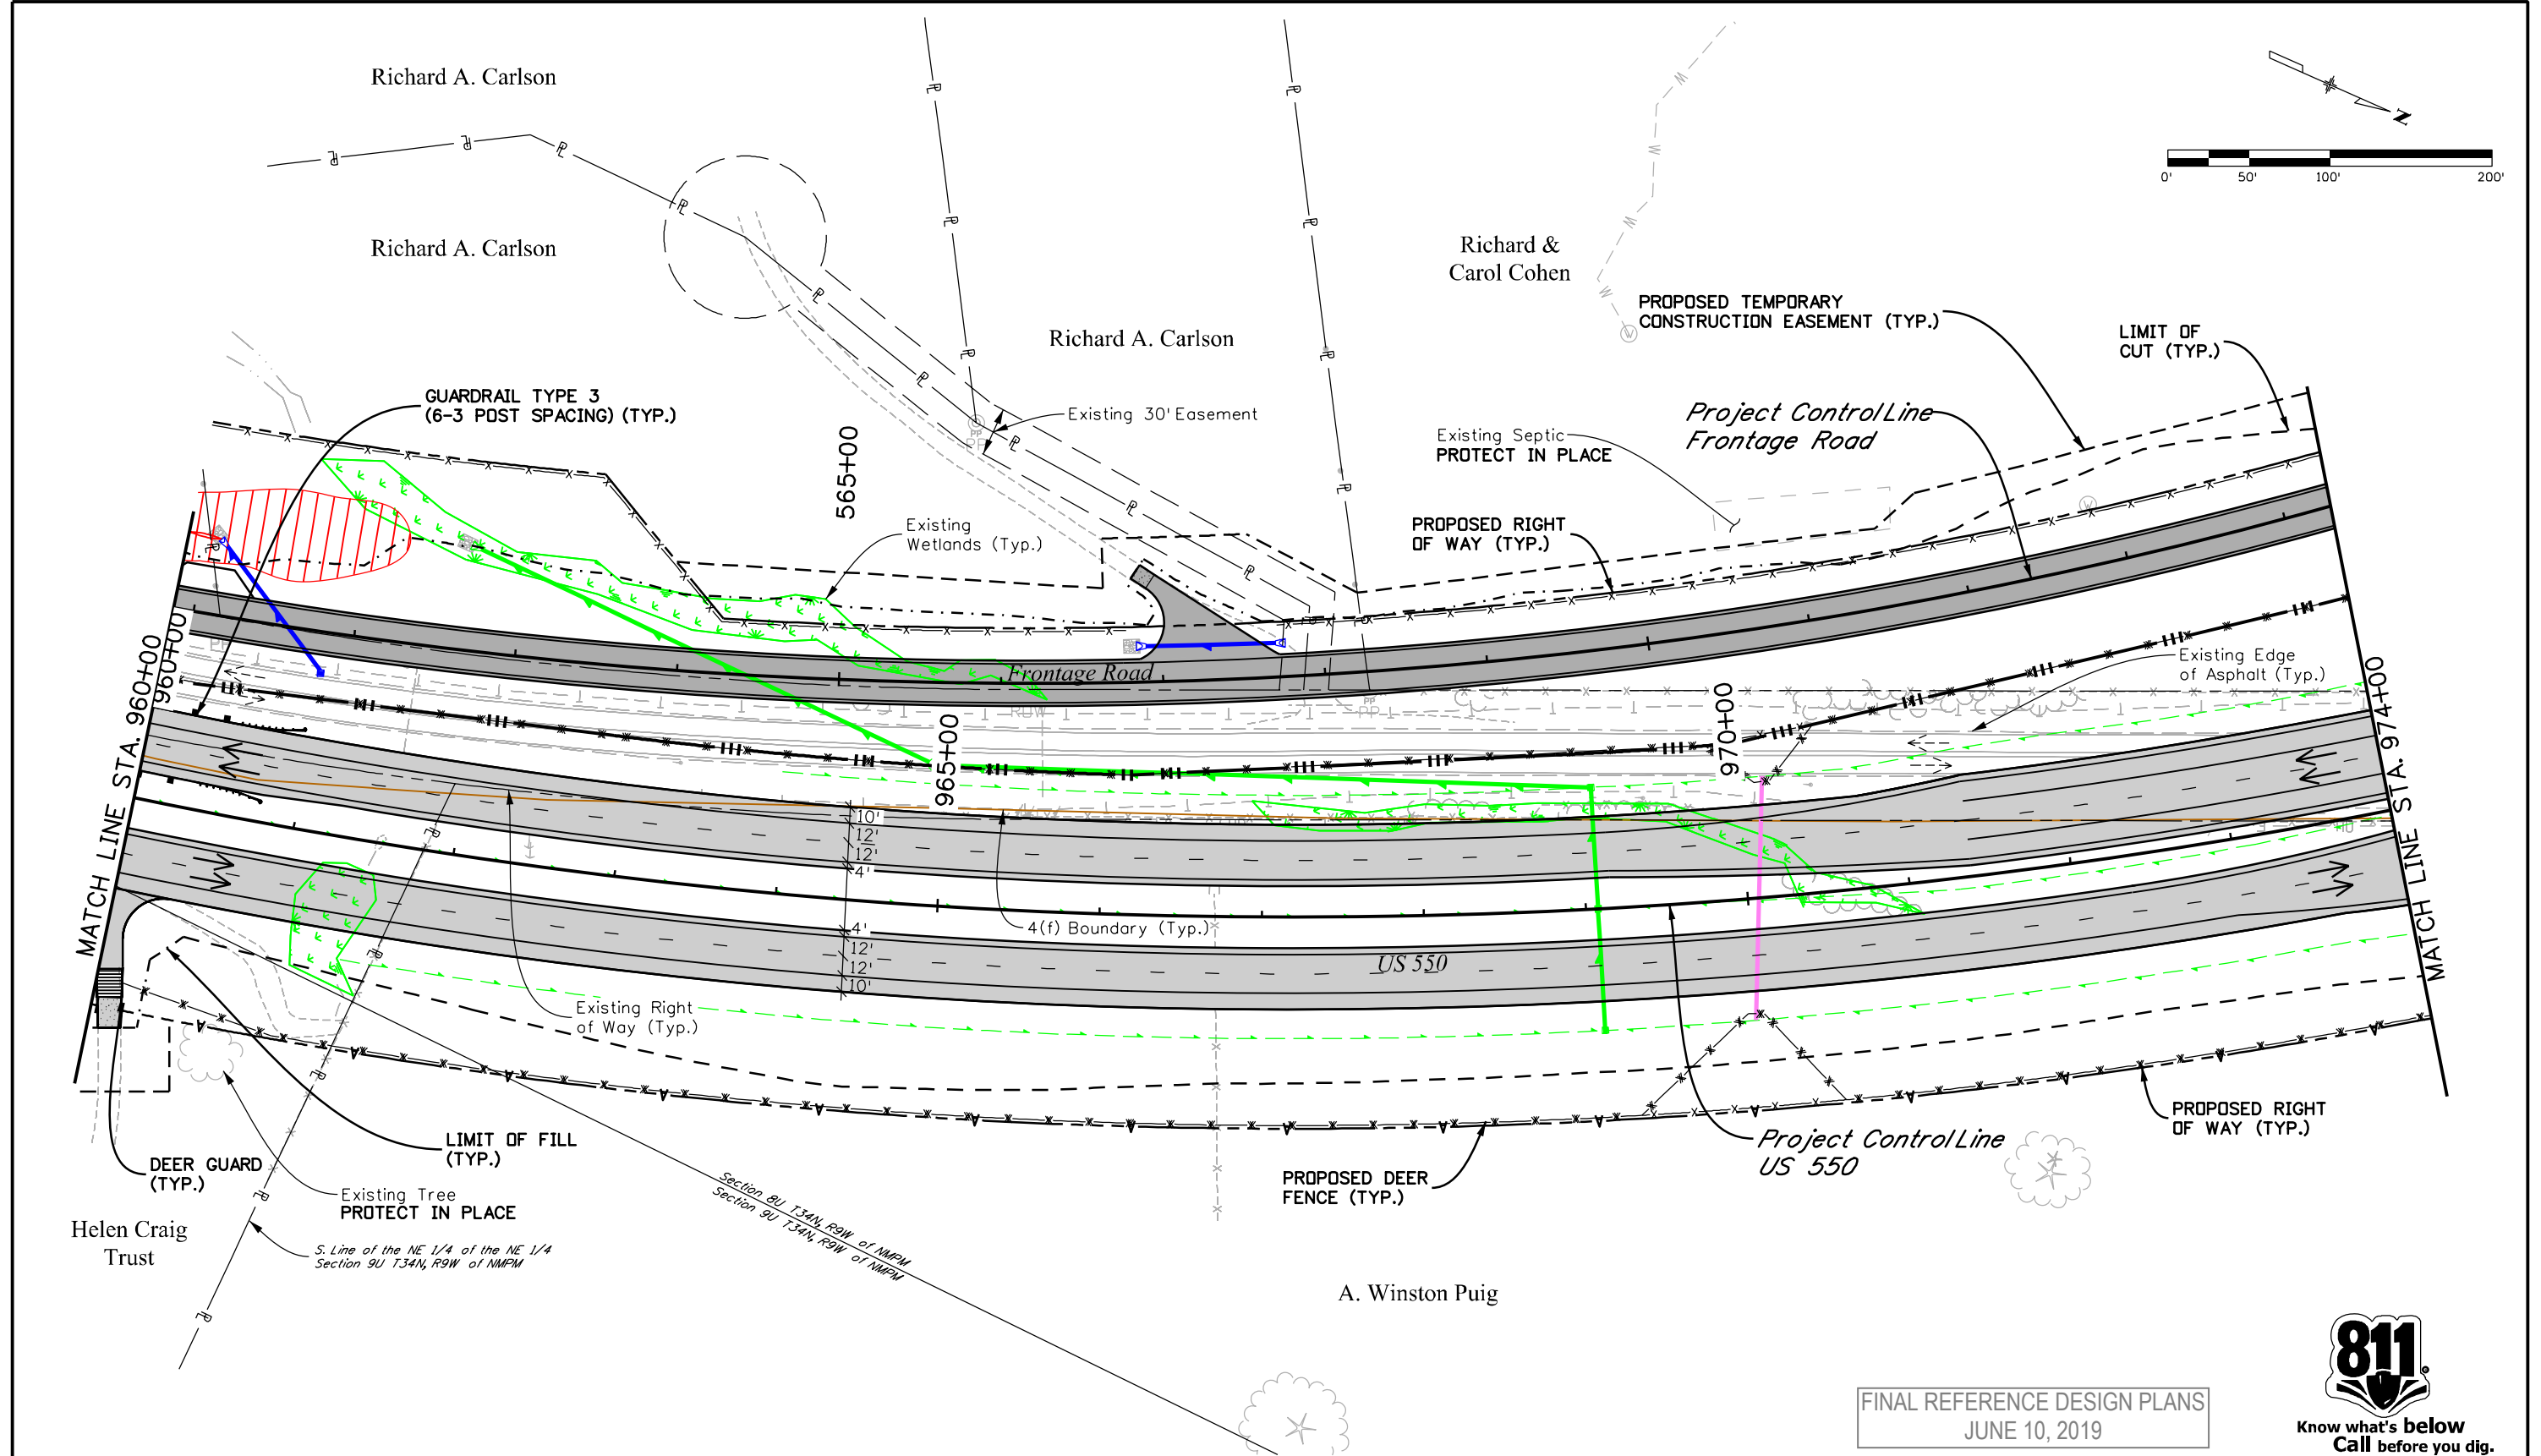

FINAL REFERENCE DESIGN PLANS
JUNE 10, 2019



Print Date: 5/2/2019	0000
Drawing File Name: 22420DES_Plan13.dgn	
Horiz. Scale: 1:100 Vert. Scale: As Noted	
Unit Information Unit Leader Initials	

Sheet Revisions		
Date:	Comments	Init.

Colorado Department of Transportation

 3803 North Main Avenue
 Durango, CO 81301
 Phone: 970-385-1440 FAX: 970-385-8365
Region 5 **DRV**


As Constructed
No Revisions:
Revised:
Void:

US 550 ROADWAY PLAN			
STA. 960+00 TO STA. 974+00			
Designer:	ACC	Structure	
Detailer:	LMR	Numbers	
Sheet Subset:	550 PLAN	Subset Sheets:	13 of 24

Project No./Code
NHPP 5501-029
22420
Sheet Number 29

Jerry T. Piccoli, et. al.

FINAL REFERENCE DESIGN PLANS
JUNE 10, 2019

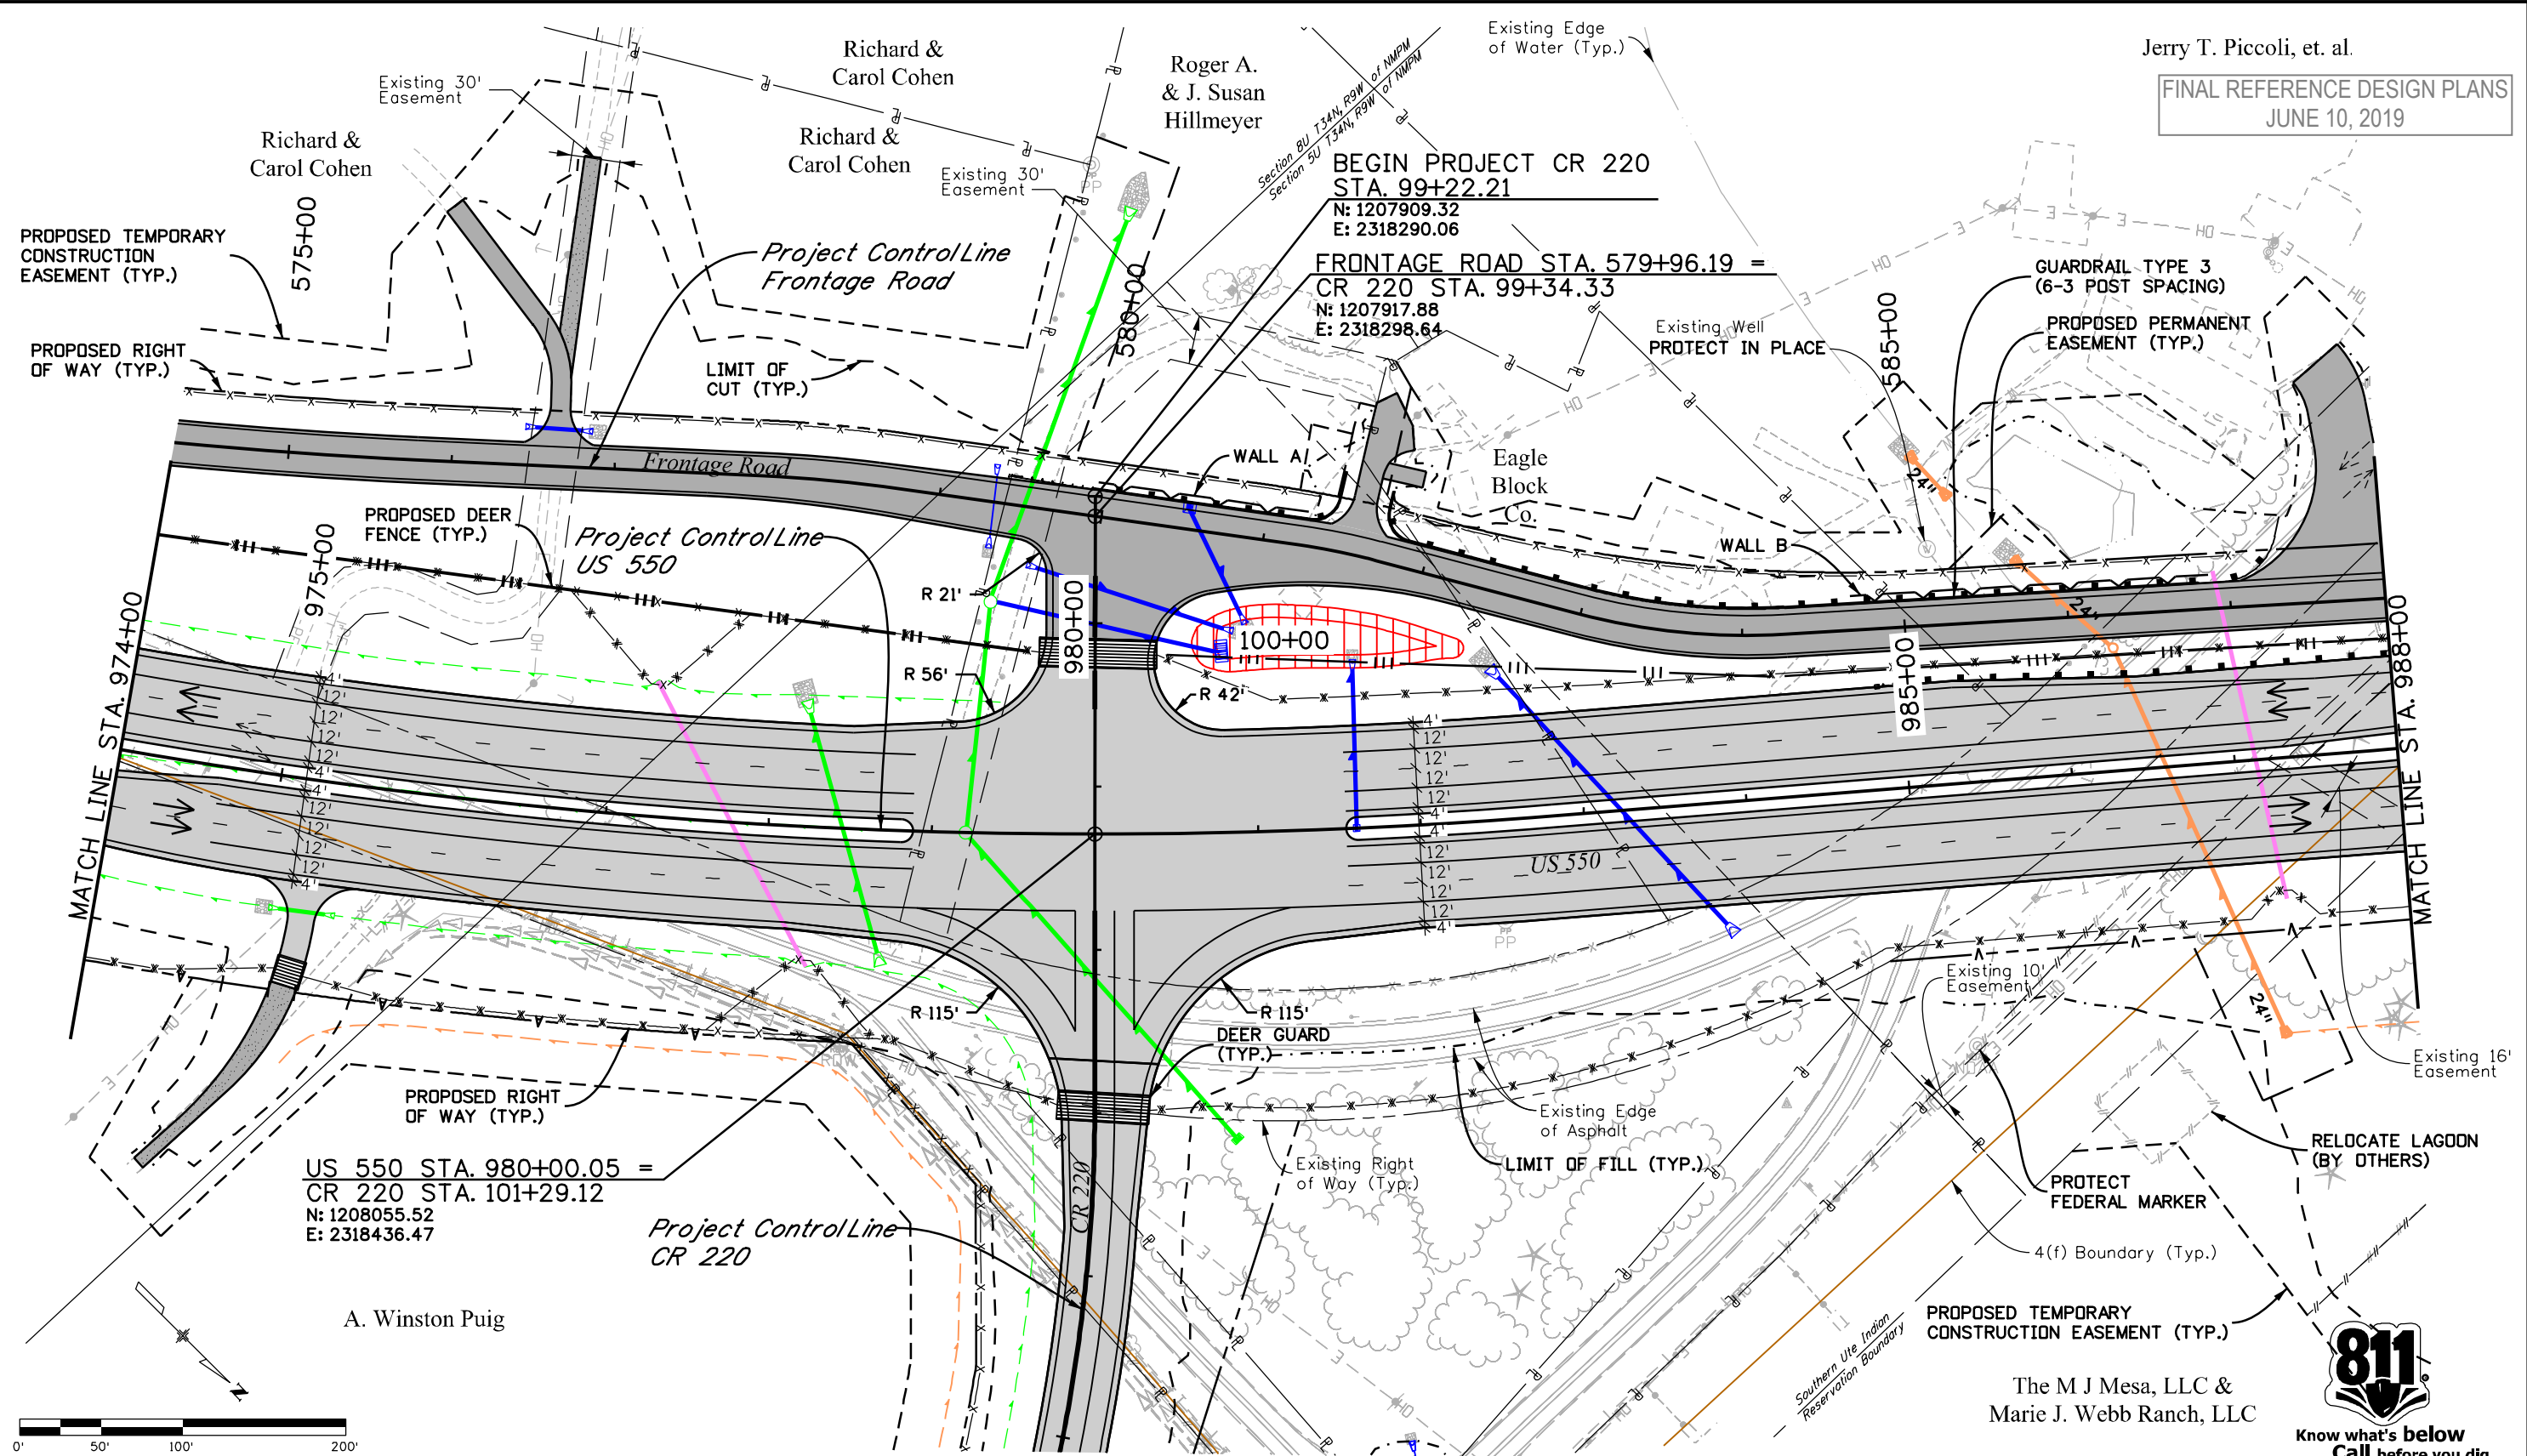

Print Date: 5/2/2019
 Drawing File Name: 22420DES_Plan14.dgn
 Horiz. Scale: 1:100 Vert. Scale: As Noted
 Unit Information Unit Leader Initials
MULLER
 ENGINEERING COMPANY

Sheet Revisions		
Date:	Comments	Init.

Colorado Department of Transportation

 Region 5
 3803 North Main Avenue
 Durango, CO 81301
 Phone: 970-385-1440 FAX: 970-385-8365
DRV

As Constructed
 No Revisions:
 Revised:
 Void:


US 550 ROADWAY PLAN
 STA. 974+00 TO STA. 988+00
 Designer: ACC Structure
 Detailer: LMR Numbers
 Sheet Subset: 550 PLAN Subset Sheets: 14 of 24

Project No./Code
 NHPP 5501-029
 22420
 Sheet Number 30

C:\jturner\62702.PM\2018\Projects\18-018.01.US.550.S.Connection.D-B - CDDT - R-5\22420\Design\Drawings\22420DES_Plan14.dgn
 5/2/2019 CDDT-DePaulPrinter_V8.plt:c1g CDDT-Print.tbl



C:\jturner\6:27:07 PM 5/2/2019 Projects\18-018.01 US 550 S Connection D-B - CDDT - R-5\22420\Design\Drawings\22420DES_Plan15.dgn
 5/2/2019 CDDT-Debra\Printer_V8.plt:c1g CDDT-Permit table.tbl

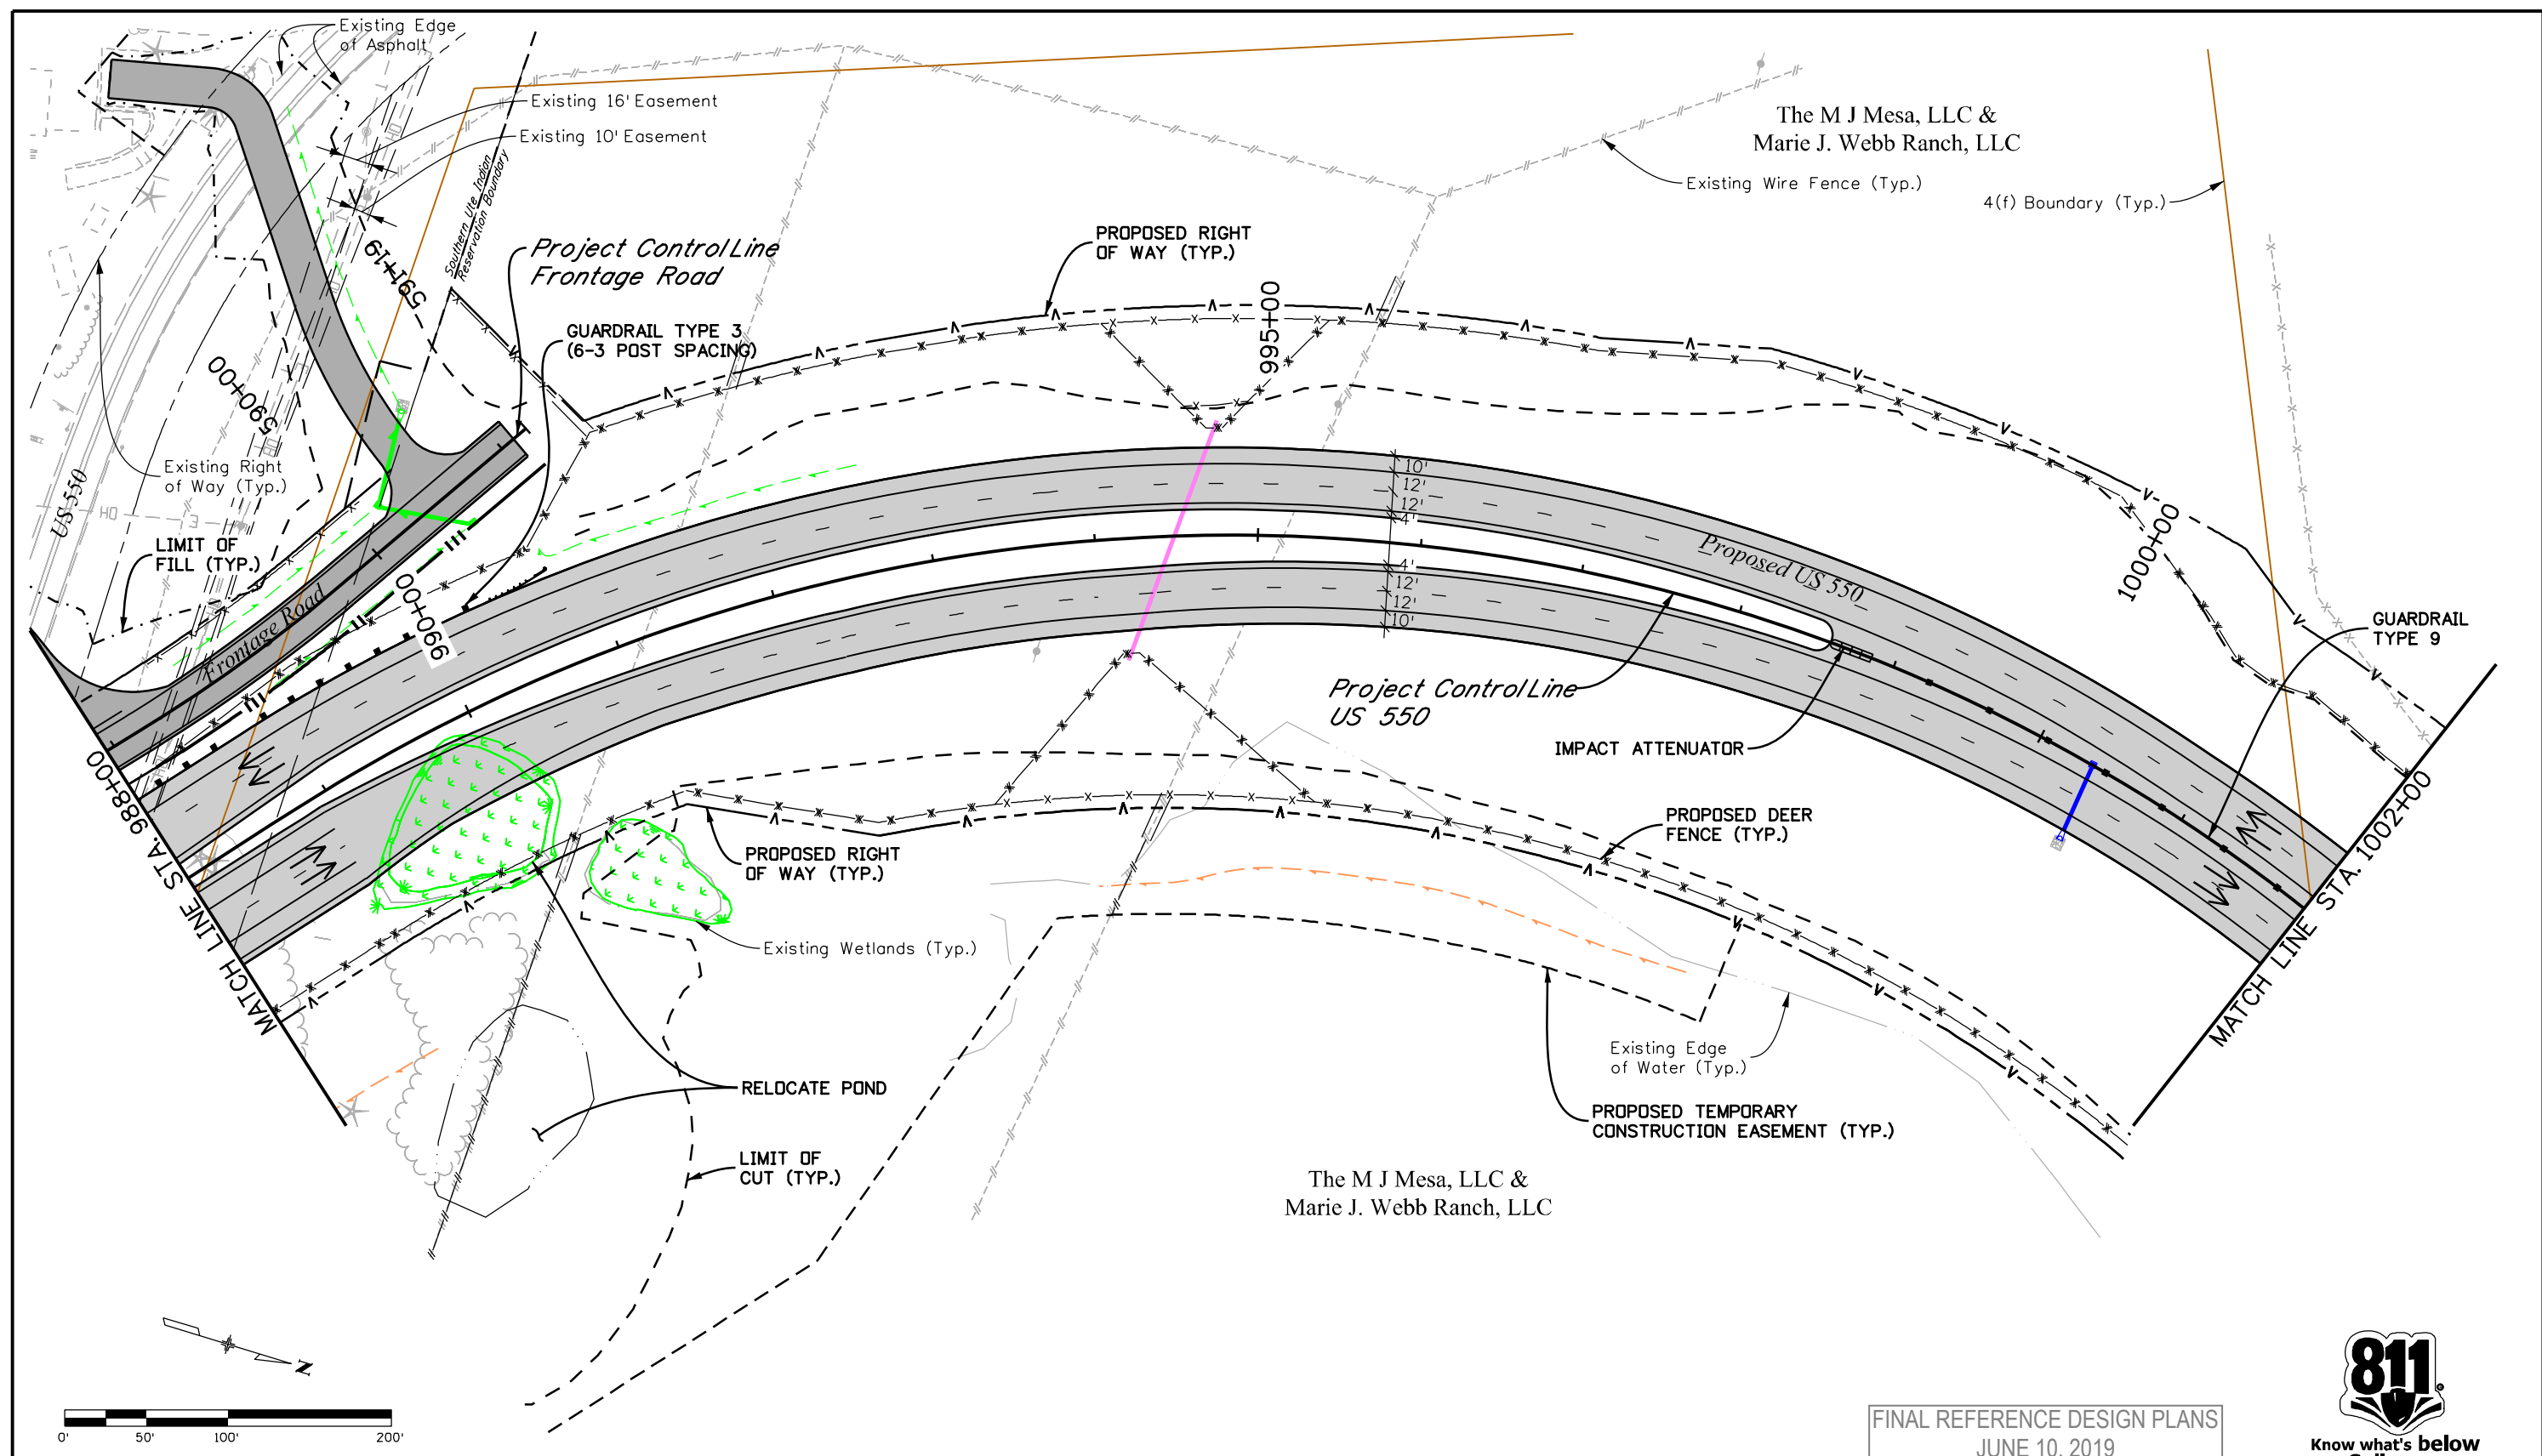

FINAL REFERENCE DESIGN PLANS
JUNE 10, 2019



Print Date: 5/2/2019	
Drawing File Name: 22420DES_Plan15.dgn	
Horiz. Scale: 1:100	Vert. Scale: As Noted
Unit Information	Unit Leader Initials

Sheet Revisions		
Date:	Comments	Init.

Colorado Department of Transportation

3803 North Main Avenue
Durango, CO 81301
Phone: 970-385-1440 FAX: 970-385-8365



Region 5 DRV

As Constructed
No Revisions:
Revised:
Void:

US 550 ROADWAY PLAN STA. 988+00 TO STA. 1002+00			
Designer:	ACC	Structure	
Detailer:	LMR	Numbers	
Sheet Subset:	550 PLAN	Subset Sheets:	15 of 24

Project No./Code
NHPP 5501-029
22420
Sheet Number 31

C:\jturner\6-27-12 PM P\2018 Projects\18-018.01 US 550 S Connection D-B - CDDT R-5\22420\Design\Drawings\22420DES_Plan17.dgn
 5/2/2019 CDDT-DefaultPrinter_V8.plt.ctb CDDT-Fert table.tbl

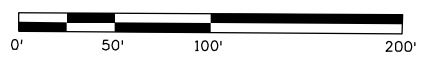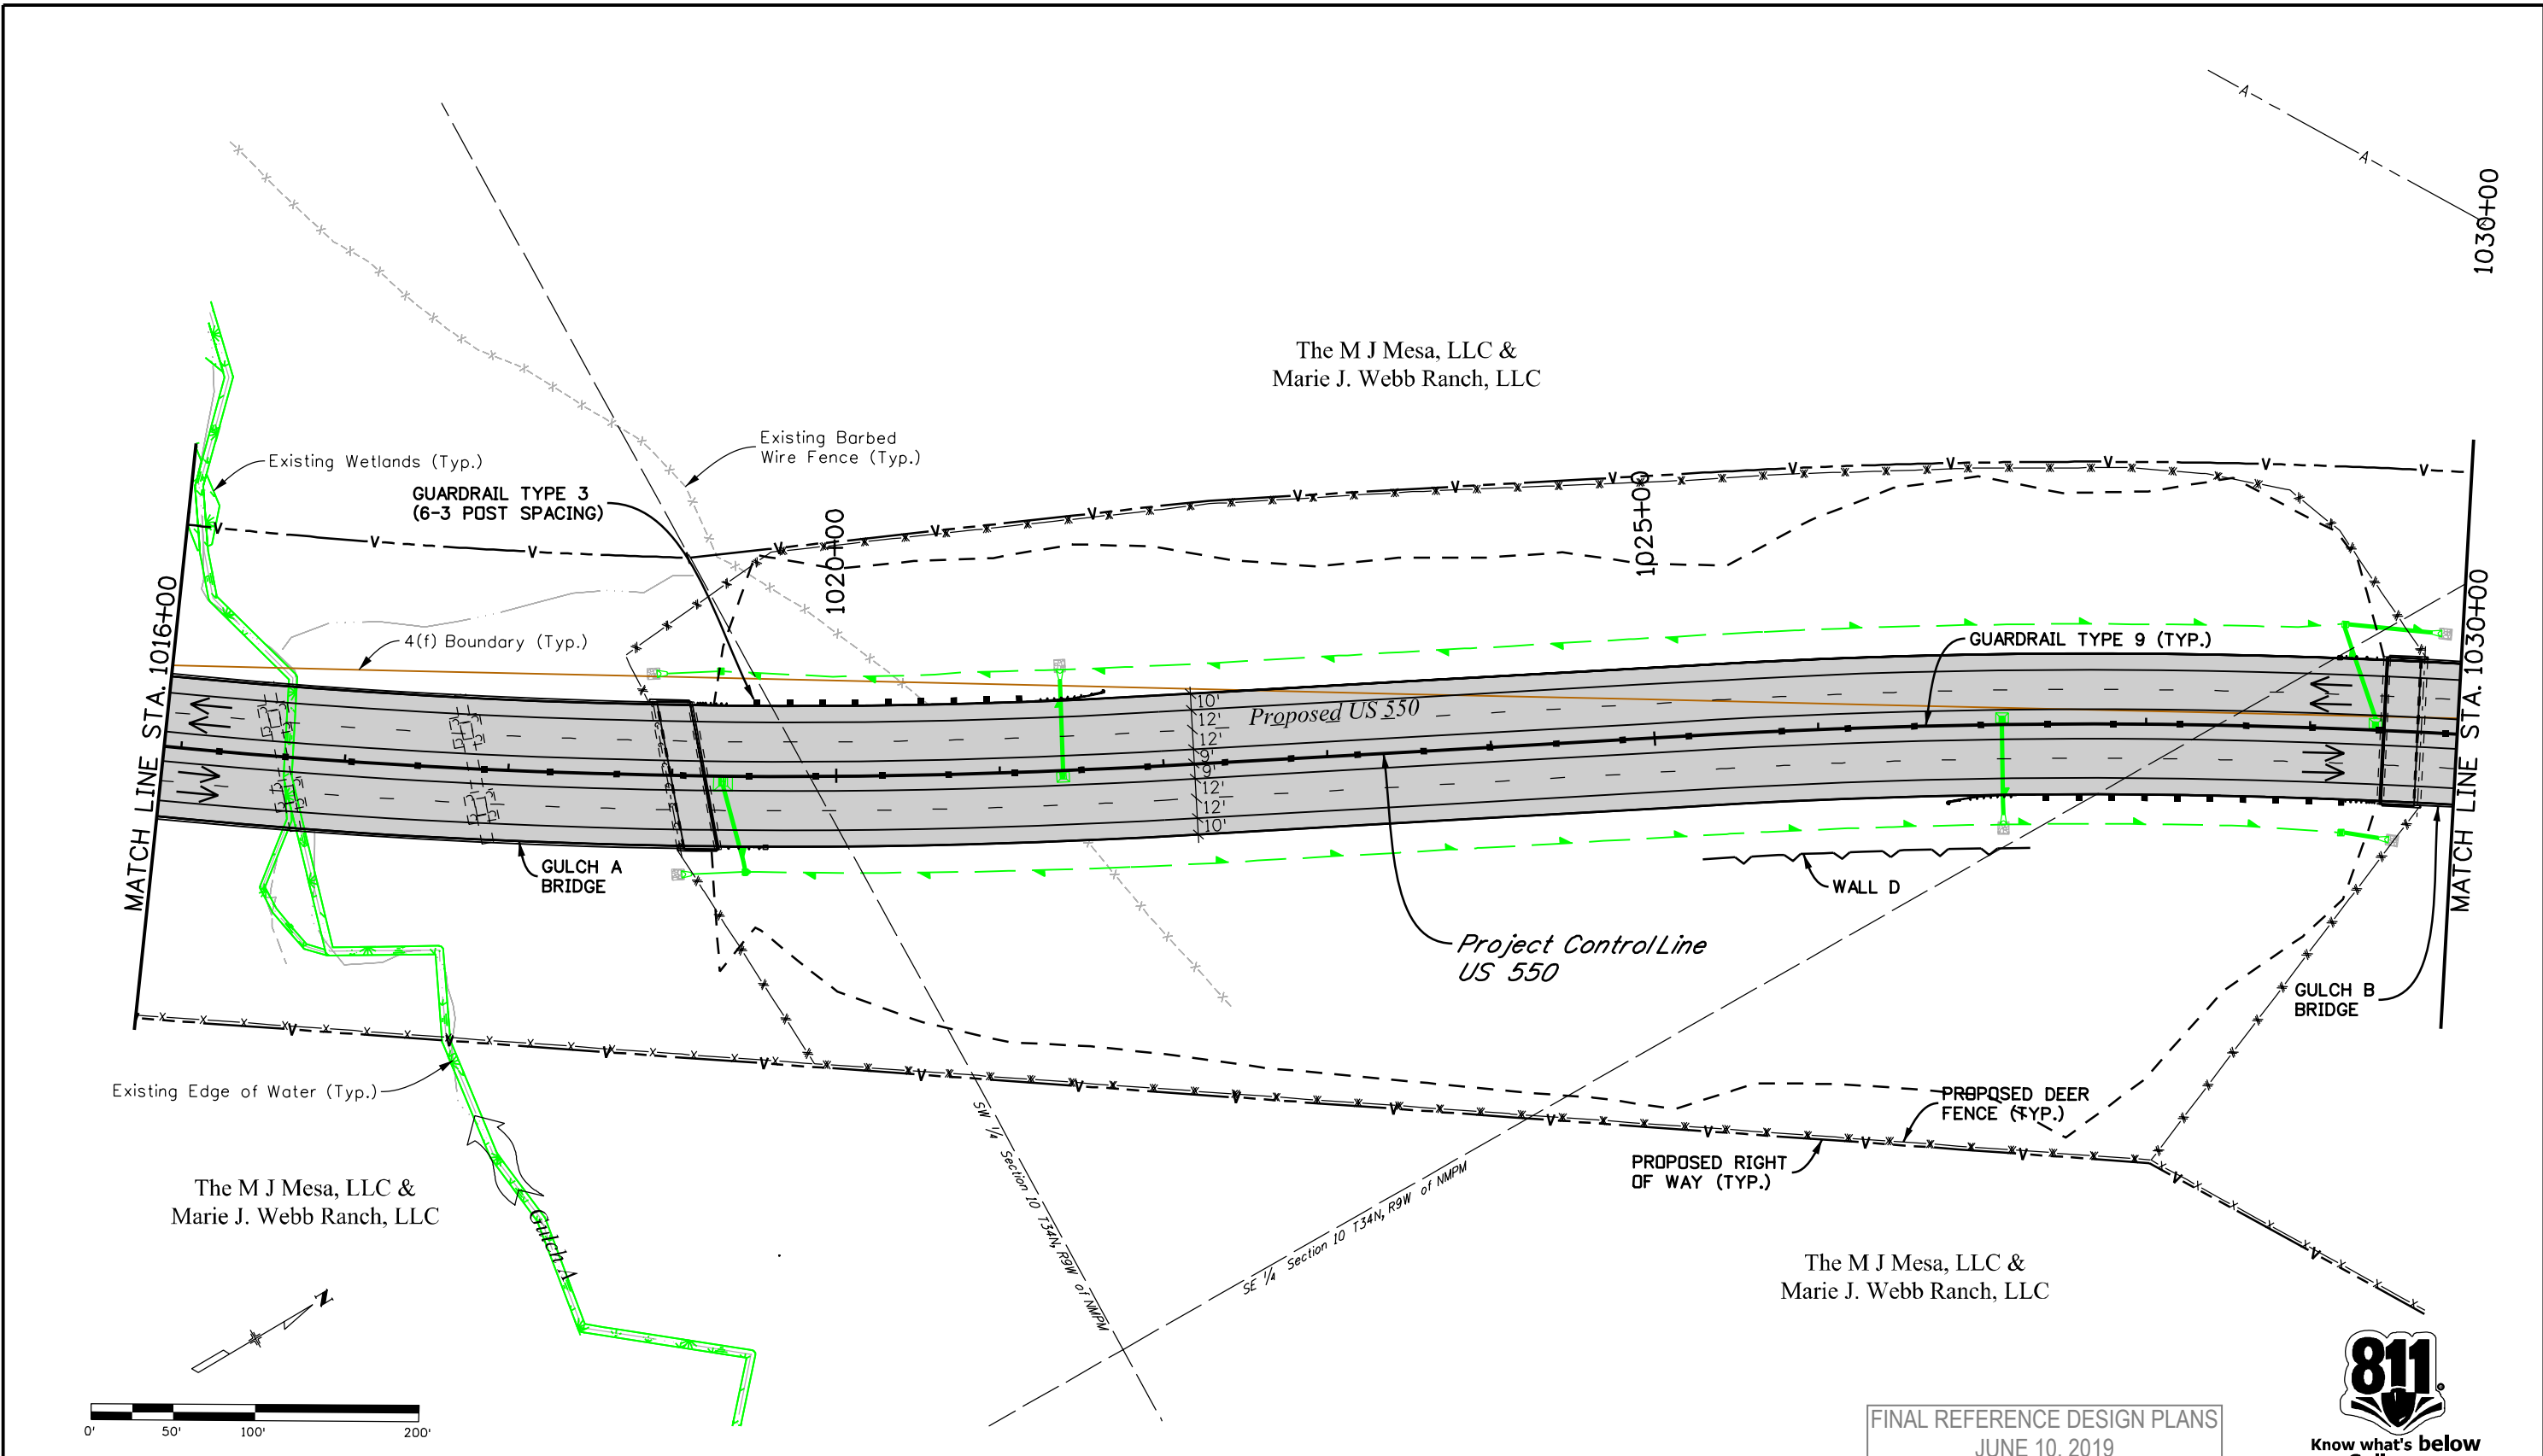

FINAL REFERENCE DESIGN PLANS
JUNE 10, 2019



Print Date: 5/2/2019	
Drawing File Name: 22420DES_Plan17.dgn	
Horiz. Scale: 1:100	Vert. Scale: As Noted
Unit Information	Unit Leader Initials
MULLER ENGINEERING COMPANY	

Sheet Revisions		
Date:	Comments	Init.

Colorado Department of Transportation



3803 North Main Avenue
Durango, CO 81301
Phone: 970-385-1440 FAX: 970-385-8365



Region 5 DRV

As Constructed	
No Revisions:	
Revised:	
Void:	

US 550 ROADWAY PLAN STA. 1016+00 TO STA. 1030+00			
Designer:	ACC	Structure	
Detailer:	REW	Numbers	
Sheet Subset:	550 PLAN	Subset Sheets:	17 of 24

Project No./Code	NHPP 5501-029
	22420
Sheet Number	33

C:\jturner\6:27:14 PM 5/2/2019\Projects\18-018.01 US 550 S Connection D-B - CDOT R-5\22420\Design\Drawings\22420DES_Plan18.dgn
 5/2/2019 CDOT-DefaultPrinter_V8.plt.ctb CDOT-Print Table.tbl

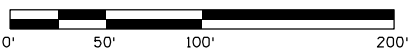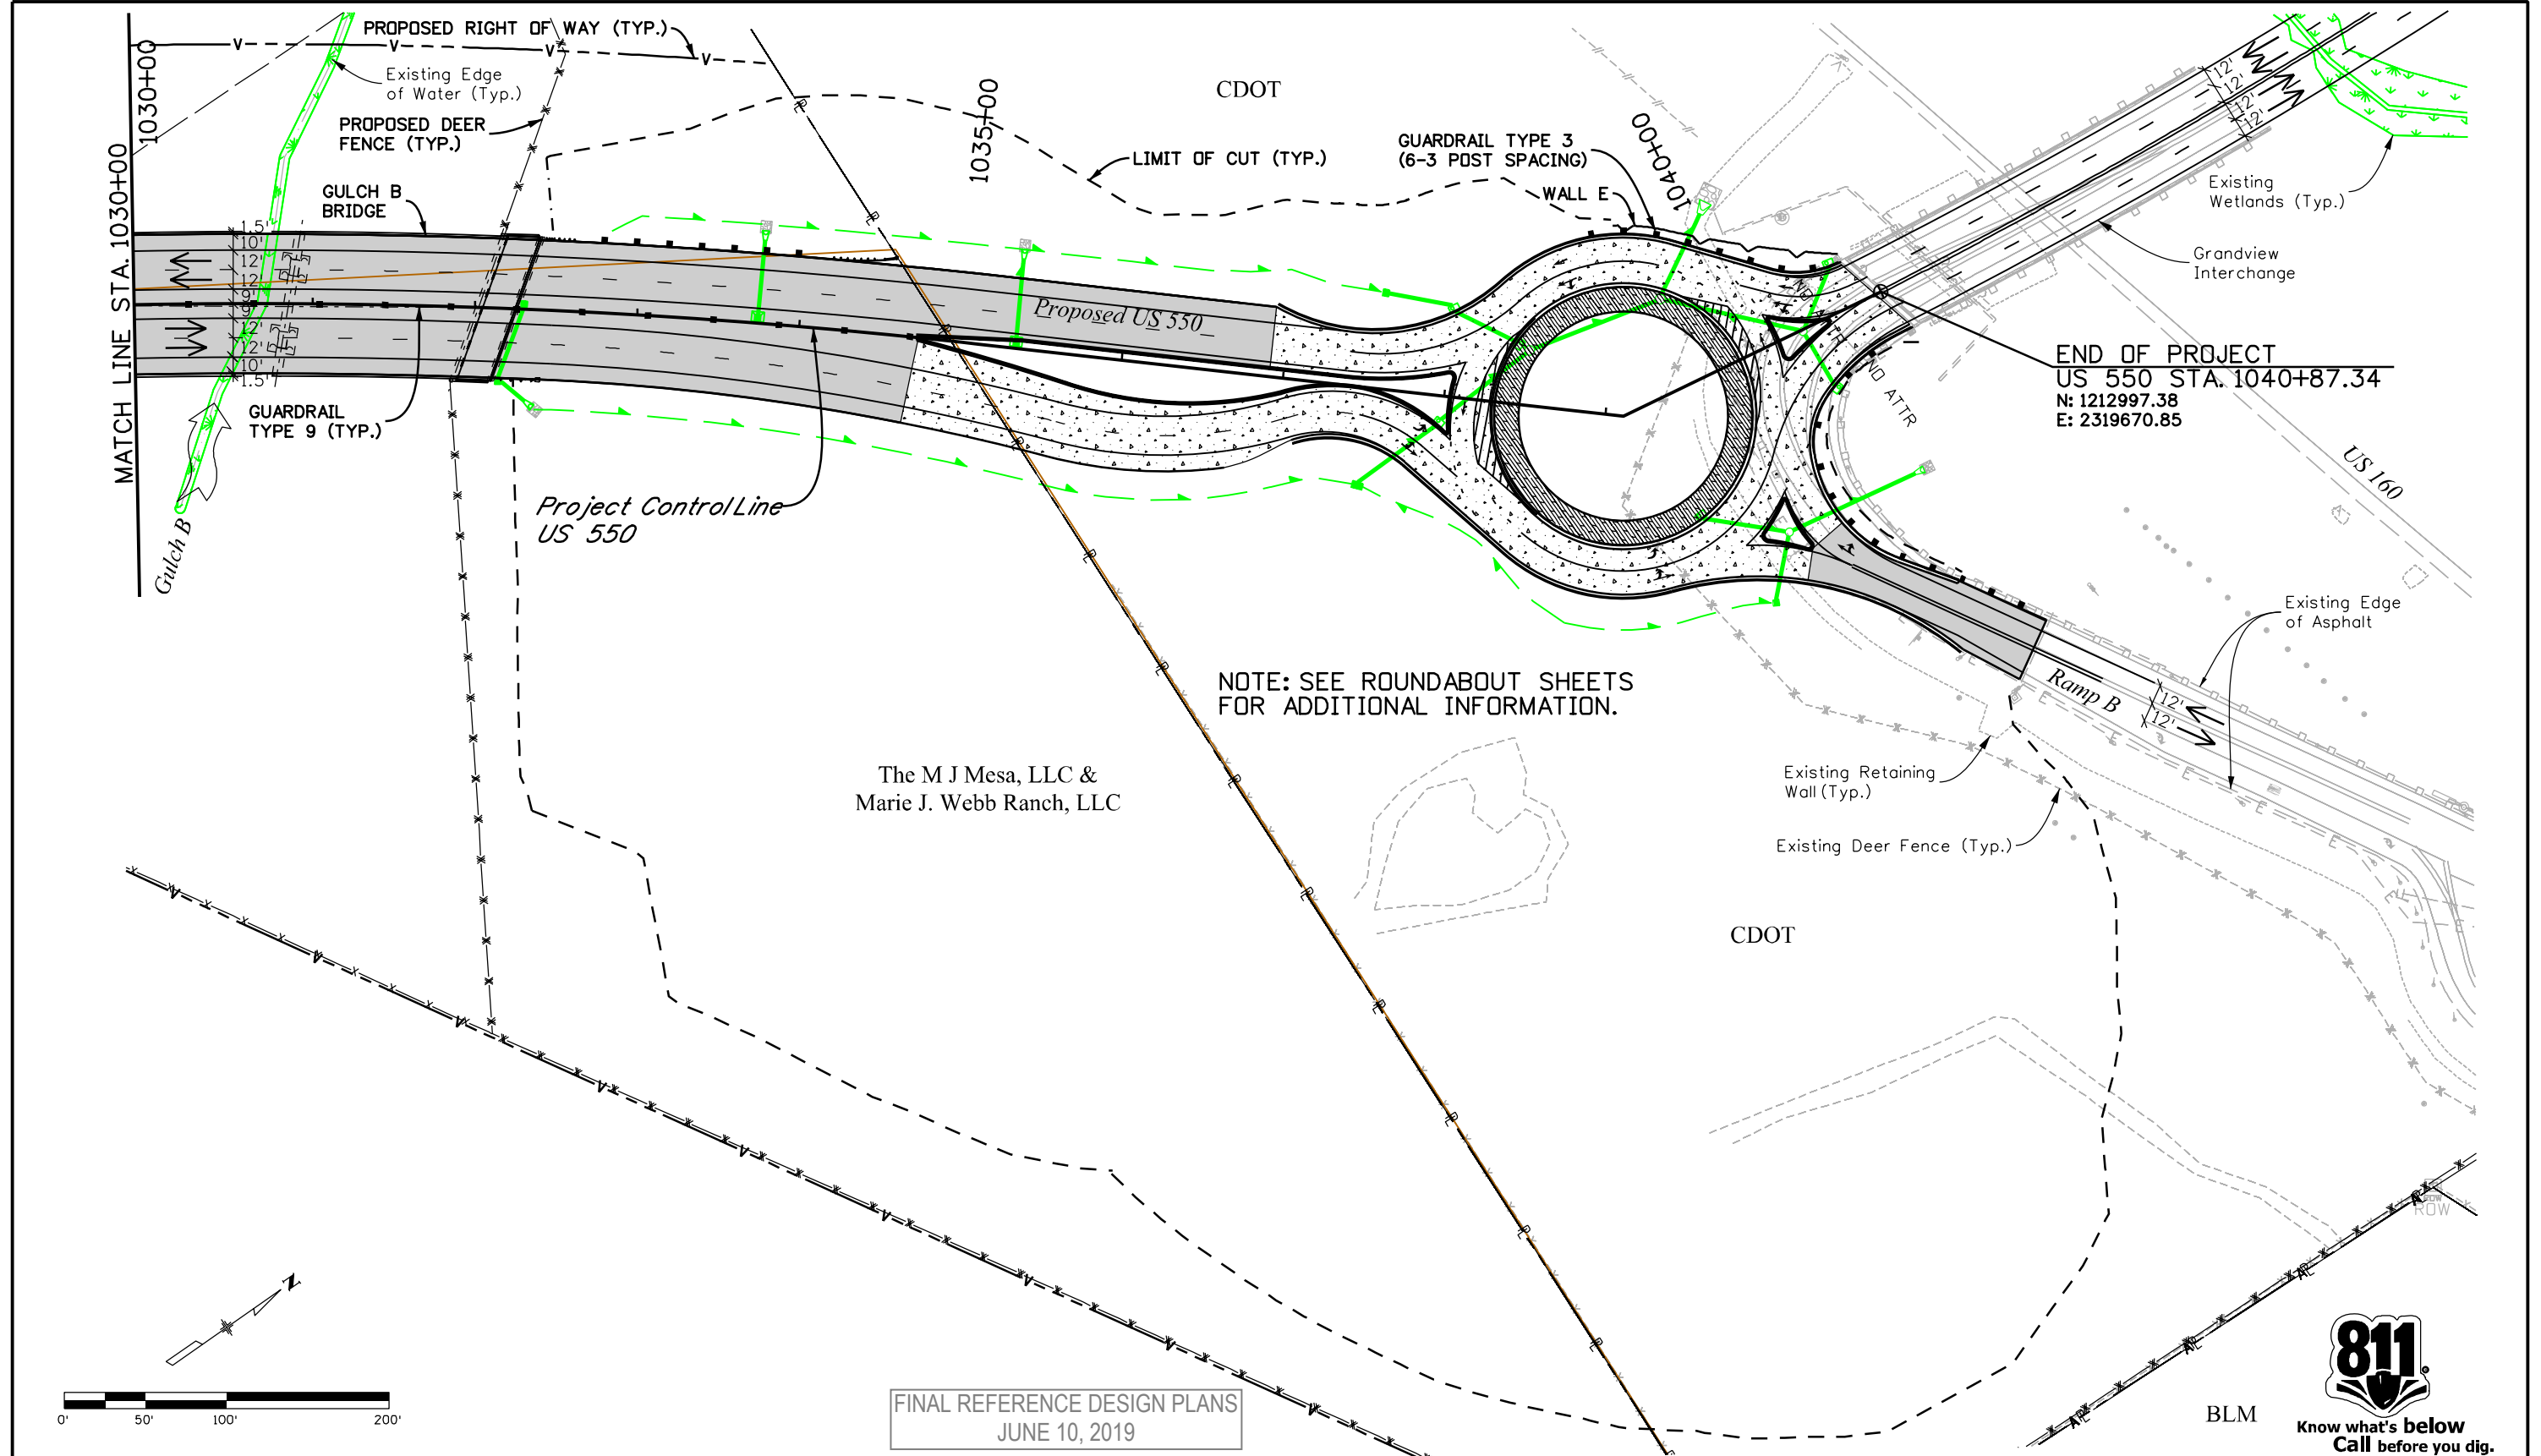

FINAL REFERENCE DESIGN PLANS
JUNE 10, 2019



Print Date: 5/2/2019	
Drawing File Name: 22420DES_Plan18.dgn	
Horiz. Scale: 1:100	Vert. Scale: As Noted
Unit Information	Unit Leader Initials
MULLER ENGINEERING COMPANY	

Sheet Revisions		
Date:	Comments	Init.

Colorado Department of Transportation

Region 5

3803 North Main Avenue
Durango, CO 81301
Phone: 970-385-1440 FAX: 970-385-8365


DRV

As Constructed
No Revisions:
Revised:
Void:

US 550 ROADWAY PLAN STA. 1030+00 STA. 1040+87.34			
Designer:	ACC	Structure	
Detailer:	LMR	Numbers	
Sheet Subset:	550 PLAN	Subset Sheets:	18 of 24

Project No./Code
NHPP 5501-029
22420
Sheet Number
34

3:28:30 PM P:\Project\Transportation\CDOT R5-2013 CDOT R5 US 550 SEIS Alternatives\9.0 CAD\Drawings\22420DES_Plan19.dgn
 5/7/2019 CDOT-PDFHighQuality-V8.plt.ctb CDOT-FemTable.tbl

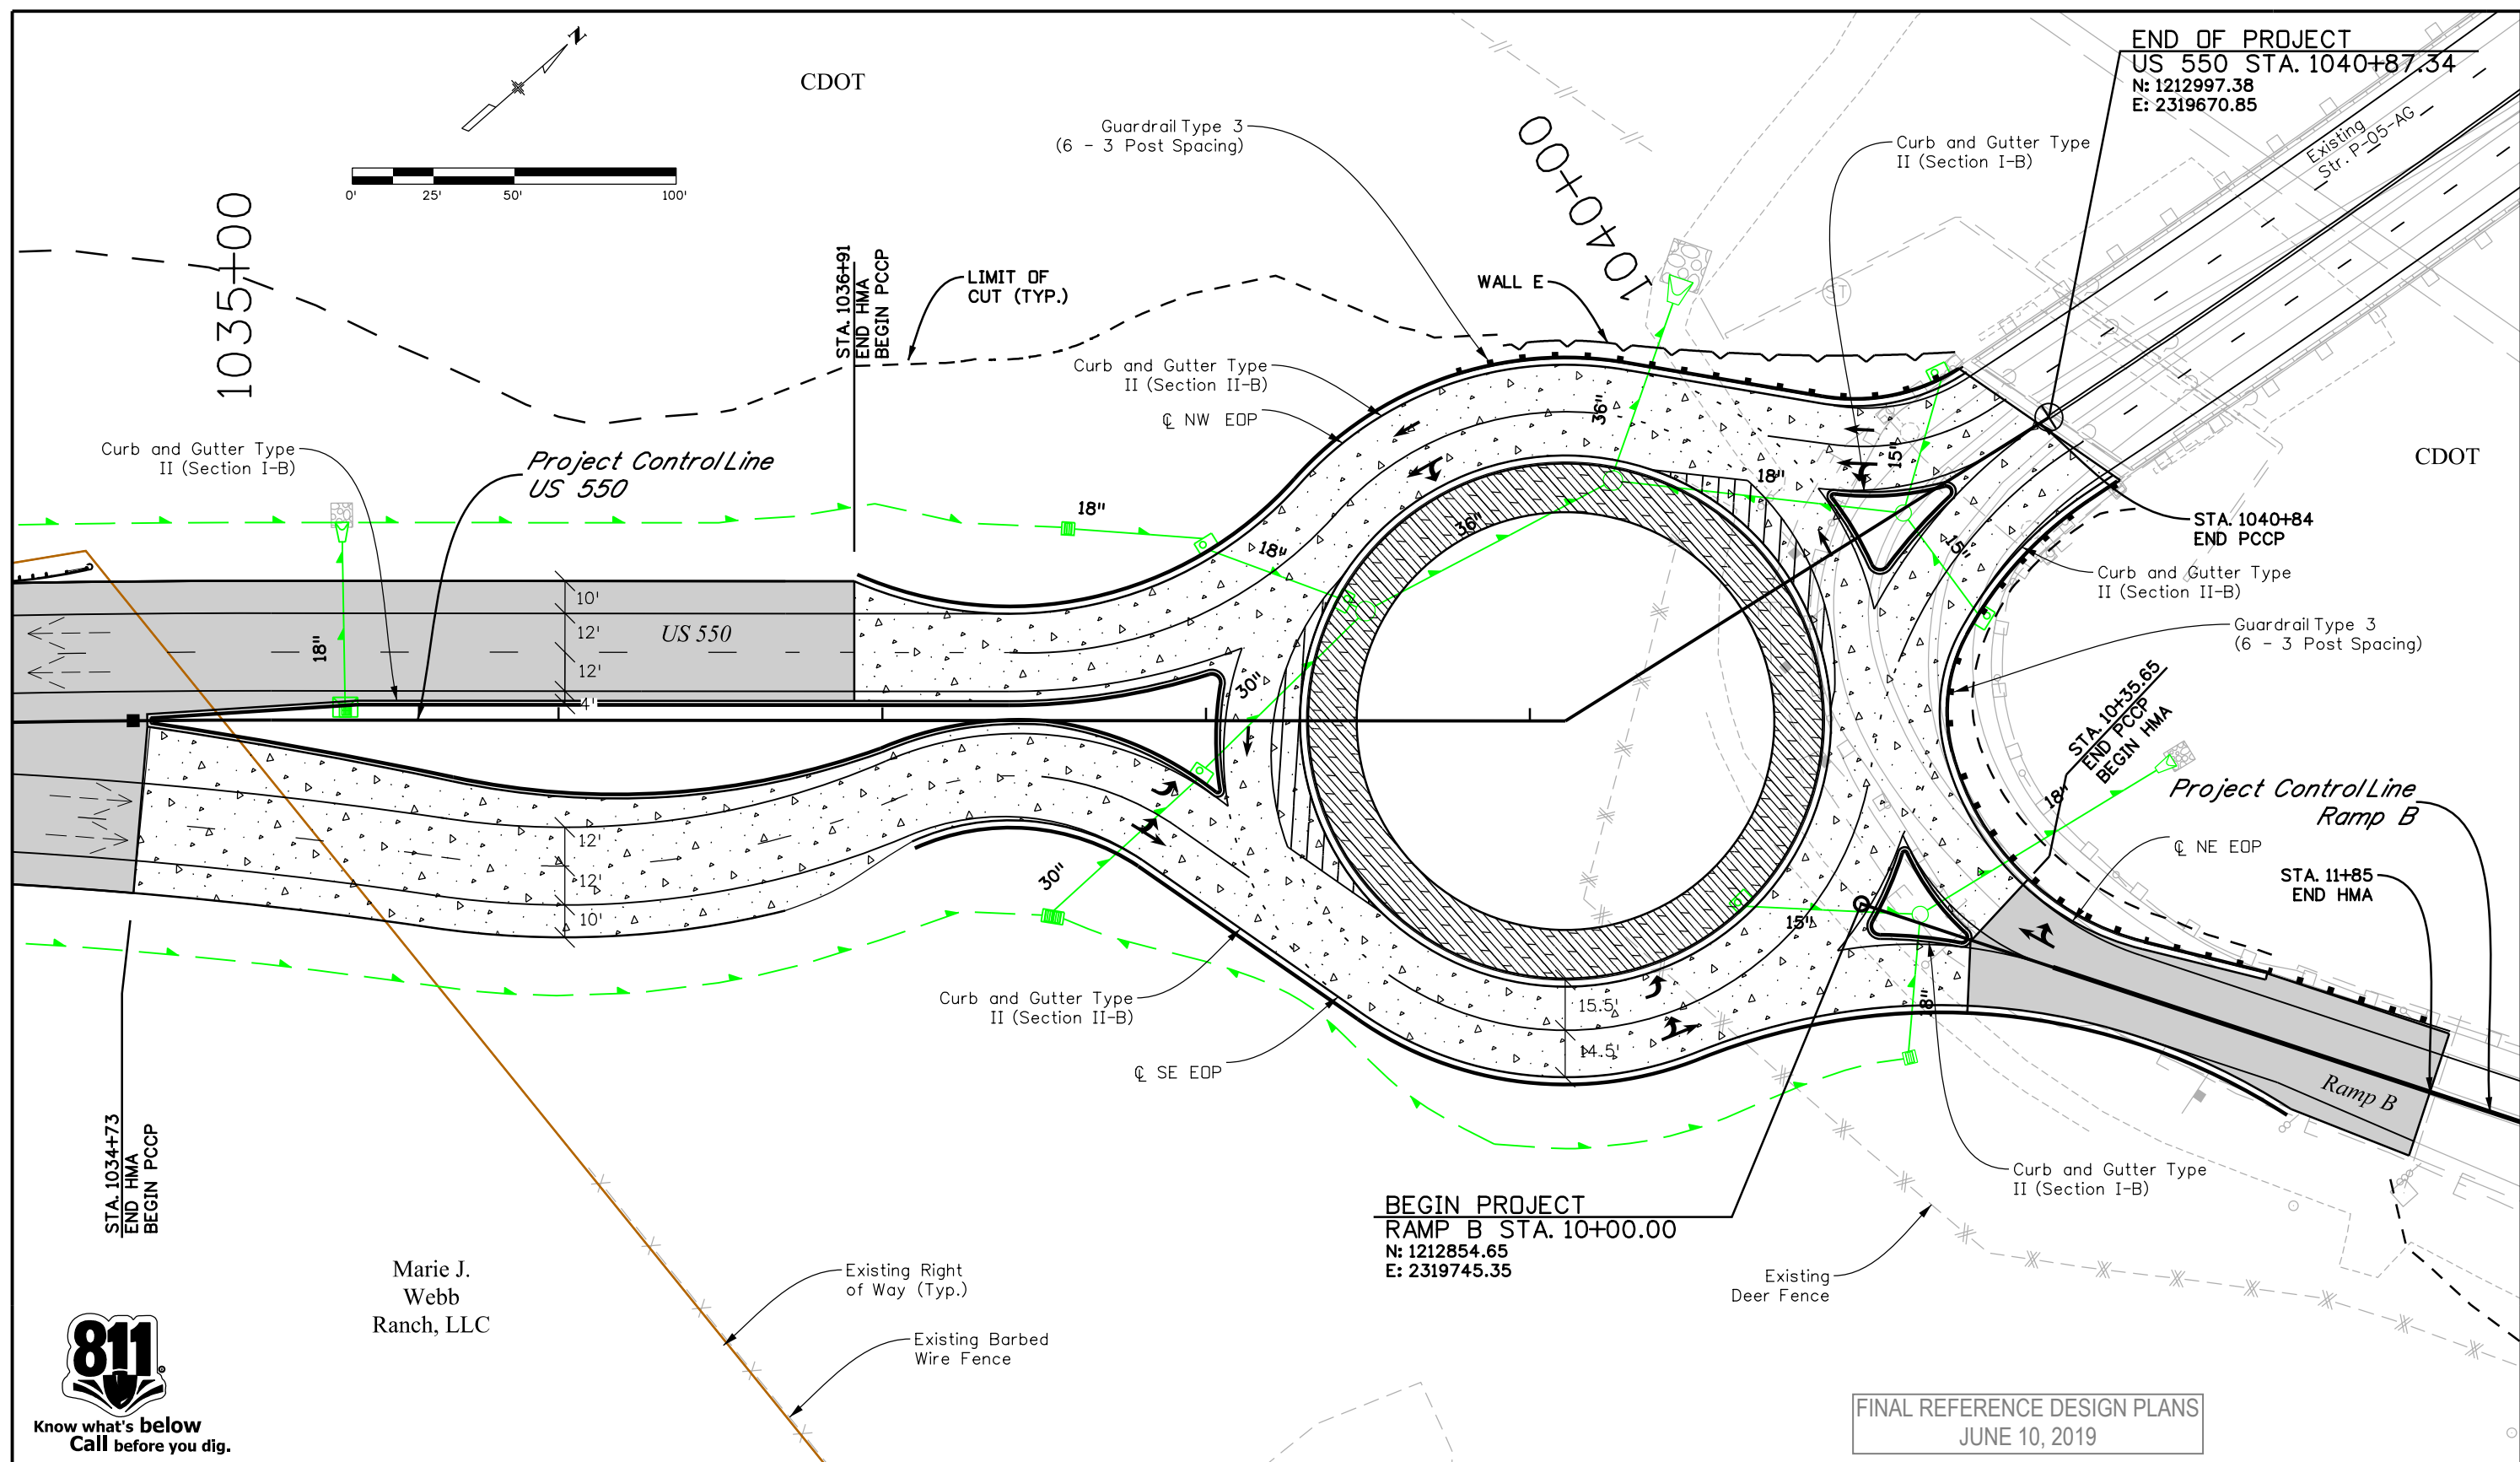

FINAL REFERENCE DESIGN PLANS
JUNE 10, 2019

Print Date: 5/7/2019
 Drawing File Name: 22420DES_Plan19.dgn
 Horiz. Scale: 1:50 Vert. Scale: As Noted
 Unit Information Unit Leader Initials
wood. Colorado Center Tower 2
 2000 S. Colorado Blvd Suite 2-1000
 Denver, CO 80222

Sheet Revisions		
Date:	Comments	Init.

Colorado Department of Transportation
 3803 North Main Avenue
 Durango, CO 81301
 Phone: 970-385-1440 FAX: 970-385-8365
Region 5 **DRV**


As Constructed
 No Revisions:
 Revised:
 Void:

**US 550 ROUNDABOUT
ROADWAY DETAIL**

Designer:	JJW	Structure	
Detailer:	JJW	Numbers	
Sheet Subset:	550 PLAN	Subset Sheets:	19 of 24

Project No./Code
 NHPP 5501-029
 22420
Sheet Number 35

3:29:33 PM P:\Project\Transportation\CDOT_R5\2013 CDOT R5 US 550 SEIS Alternatives\9.0 CADD\FIR\9.2 Design Drawings\22420DES_Plan20.dgn
 5/7/2019 CDOT-PDFHighQuality_V8.plt:ctig CDOT-Pentable.tbl

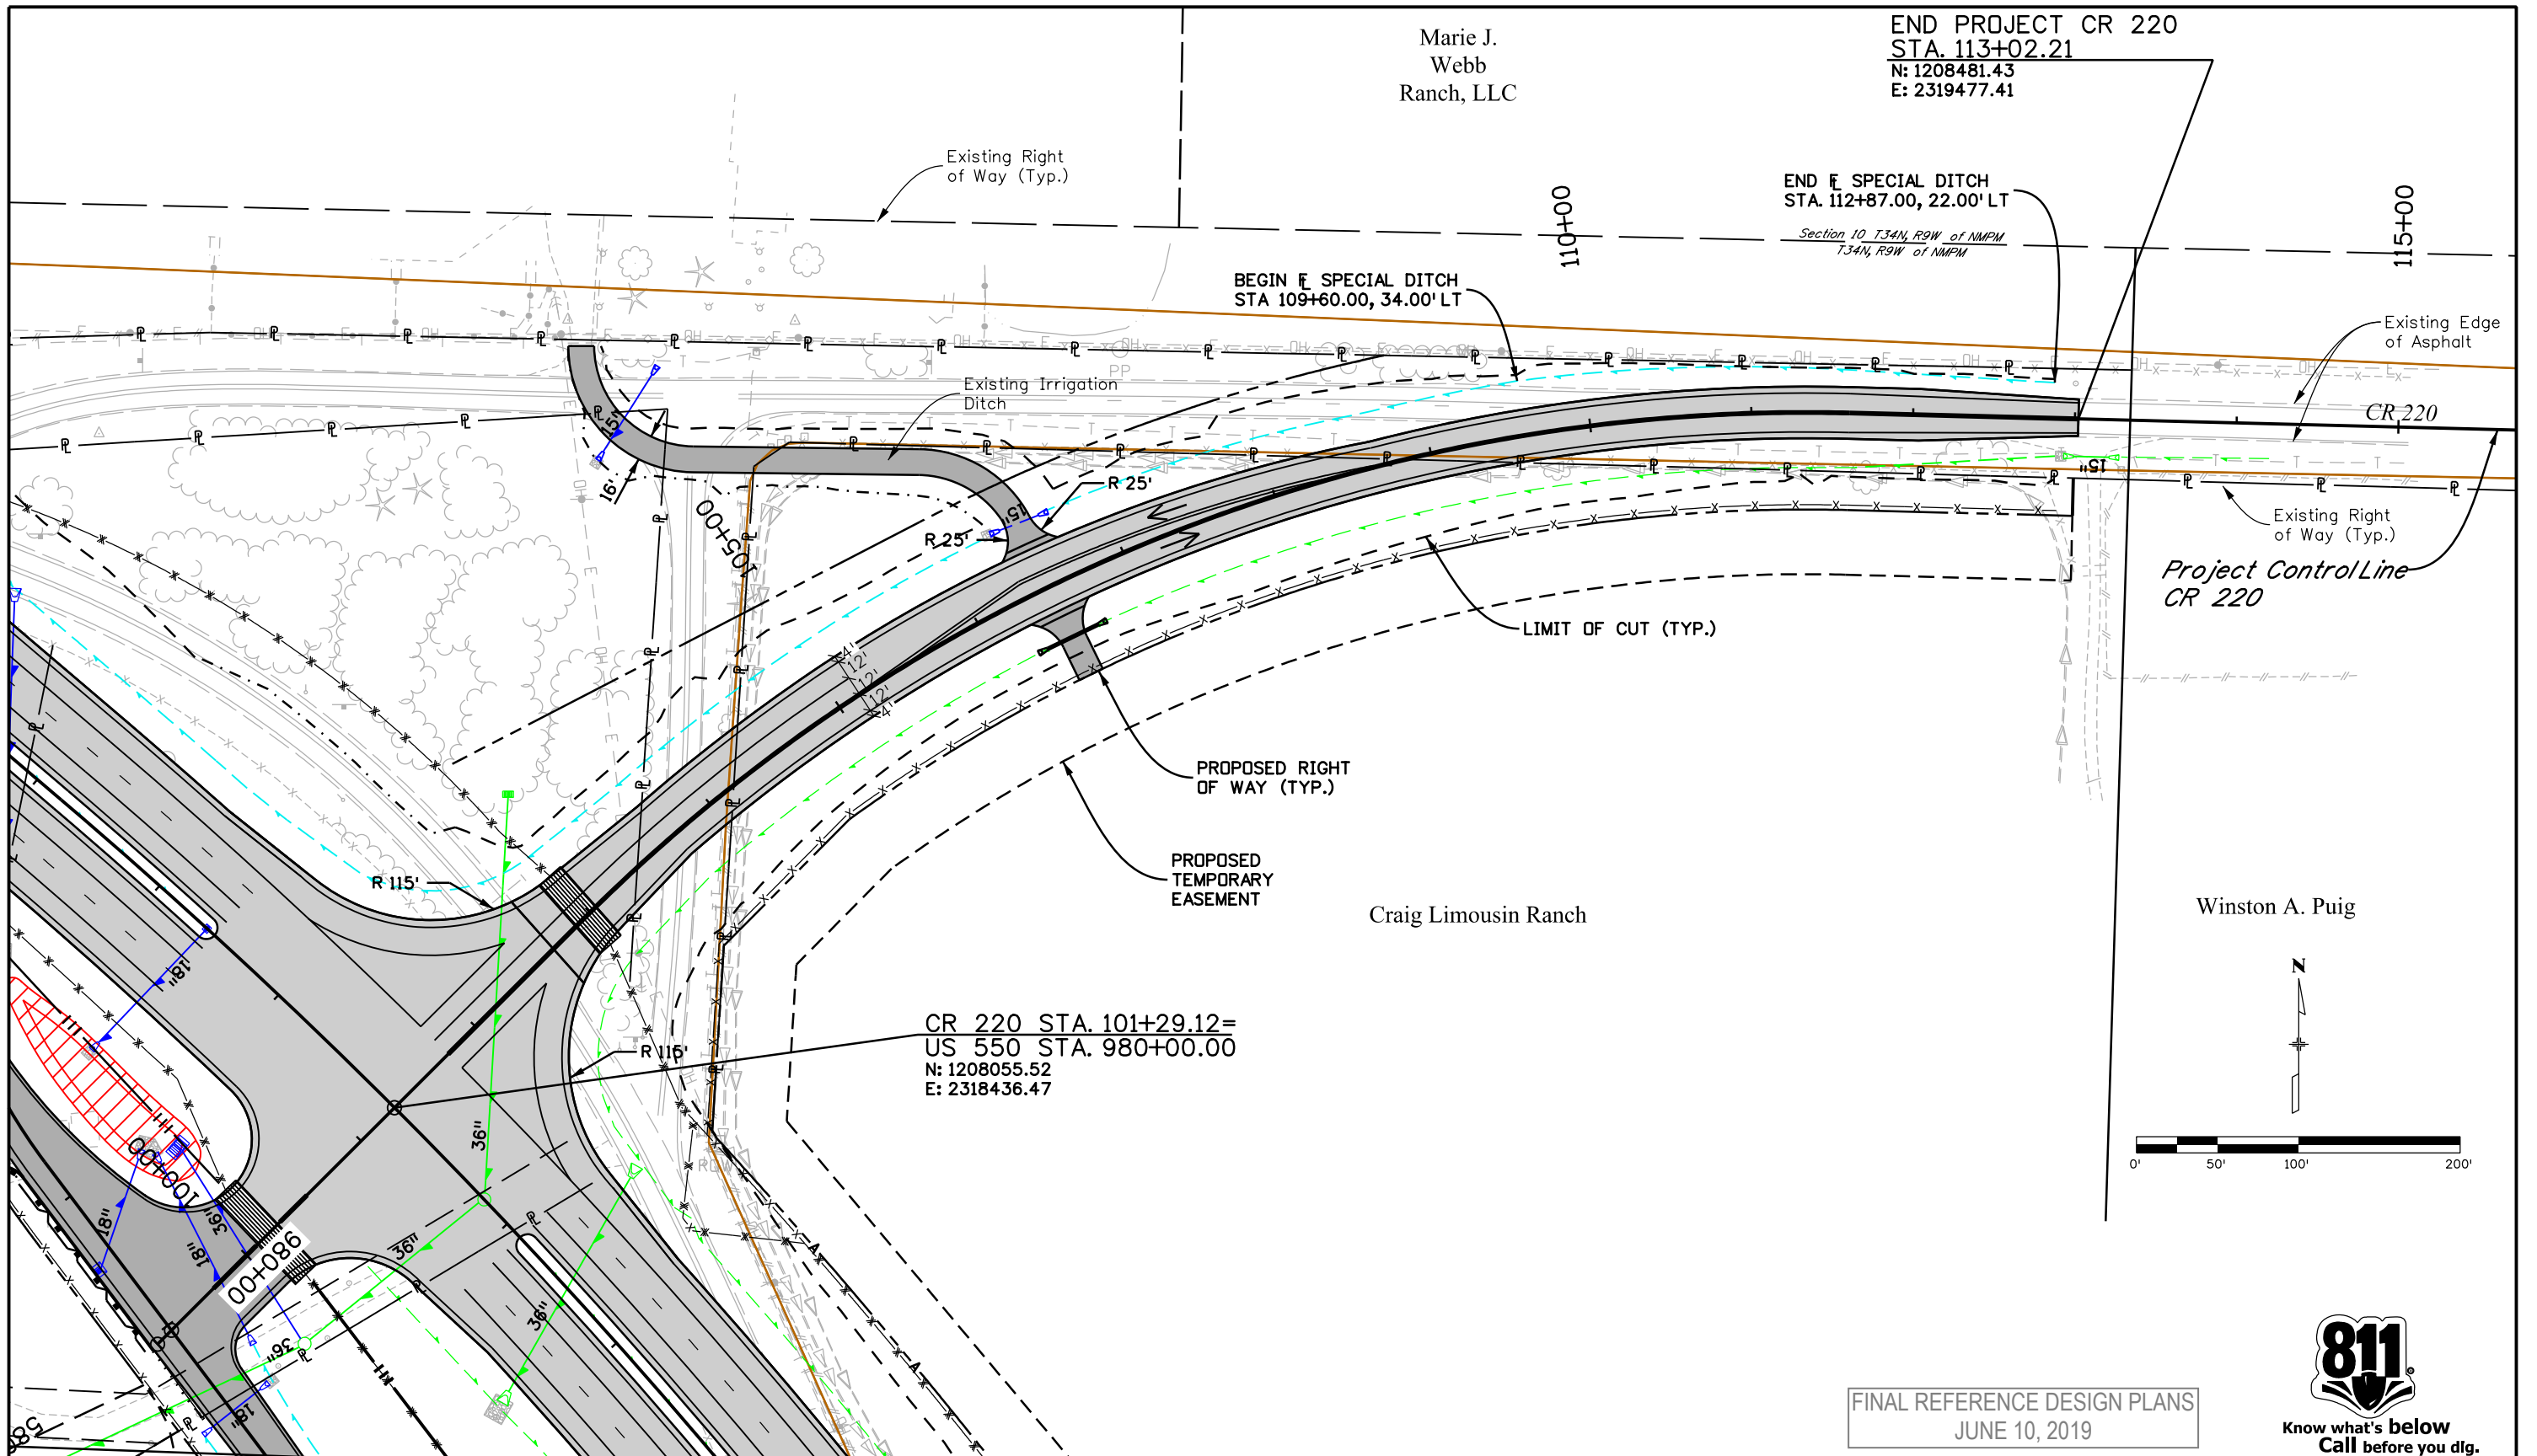

Print Date: 5/7/2019
 Drawing File Name: 22420DES_Plan20.dgn
 Horiz. Scale: 1:100 Vert. Scale: As Noted
 Unit Information Unit Leader Initials
wood. Colorado Center Tower 2
 2000 S. Colorado Blvd Suite 2-1000
 Denver, CO 80222

Sheet Revisions		
Date:	Comments	Init.

Colorado Department of Transportation

 3803 North Main Avenue
 Durango, CO 81301
 Phone: 970-385-1440 FAX: 970-385-8365
Region 5 **DRV**

As Constructed
 No Revisions:
 Revised:
 Void:


CR 220 ROADWAY PLAN
 Designer: JJW Structure Numbers
 Detailer: JJW
 Sheet Subset: CR 220 PLAN Subset Sheets: 20 of 24

Project No./Code
 NHPP 5501-029
 22420
Sheet Number 36

FINAL REFERENCE DESIGN PLANS
 JUNE 10, 2019



Know what's below
 Call before you dig.

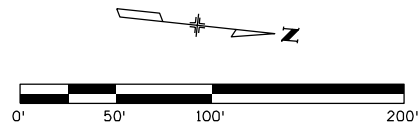

LEGEND


- US-550 PAVEMENT
- CONCRETE PAVEMENT
- FRONTAGE ROAD PAVEMENT
- GRAVEL SURFACING
- DIRECTION OF PROPOSED TRAVEL LANE
- MS4 DRAINAGE FACILITY
- DRAINAGE FACILITY
- IRRIGATION FACILITY
- SMALL MAMMAL CROSSING

Jona S. &
Ann M. Grushkin

Jona S. &
Ann M. Grushkin

Adeline
Strength Bryant

BEGIN PROJECT
FRONTAGE ROAD STA. 549+78.83
US 550 STA. 948+67.23, 141.77' LT. =
N: 1205198.05
E: 2319350.58

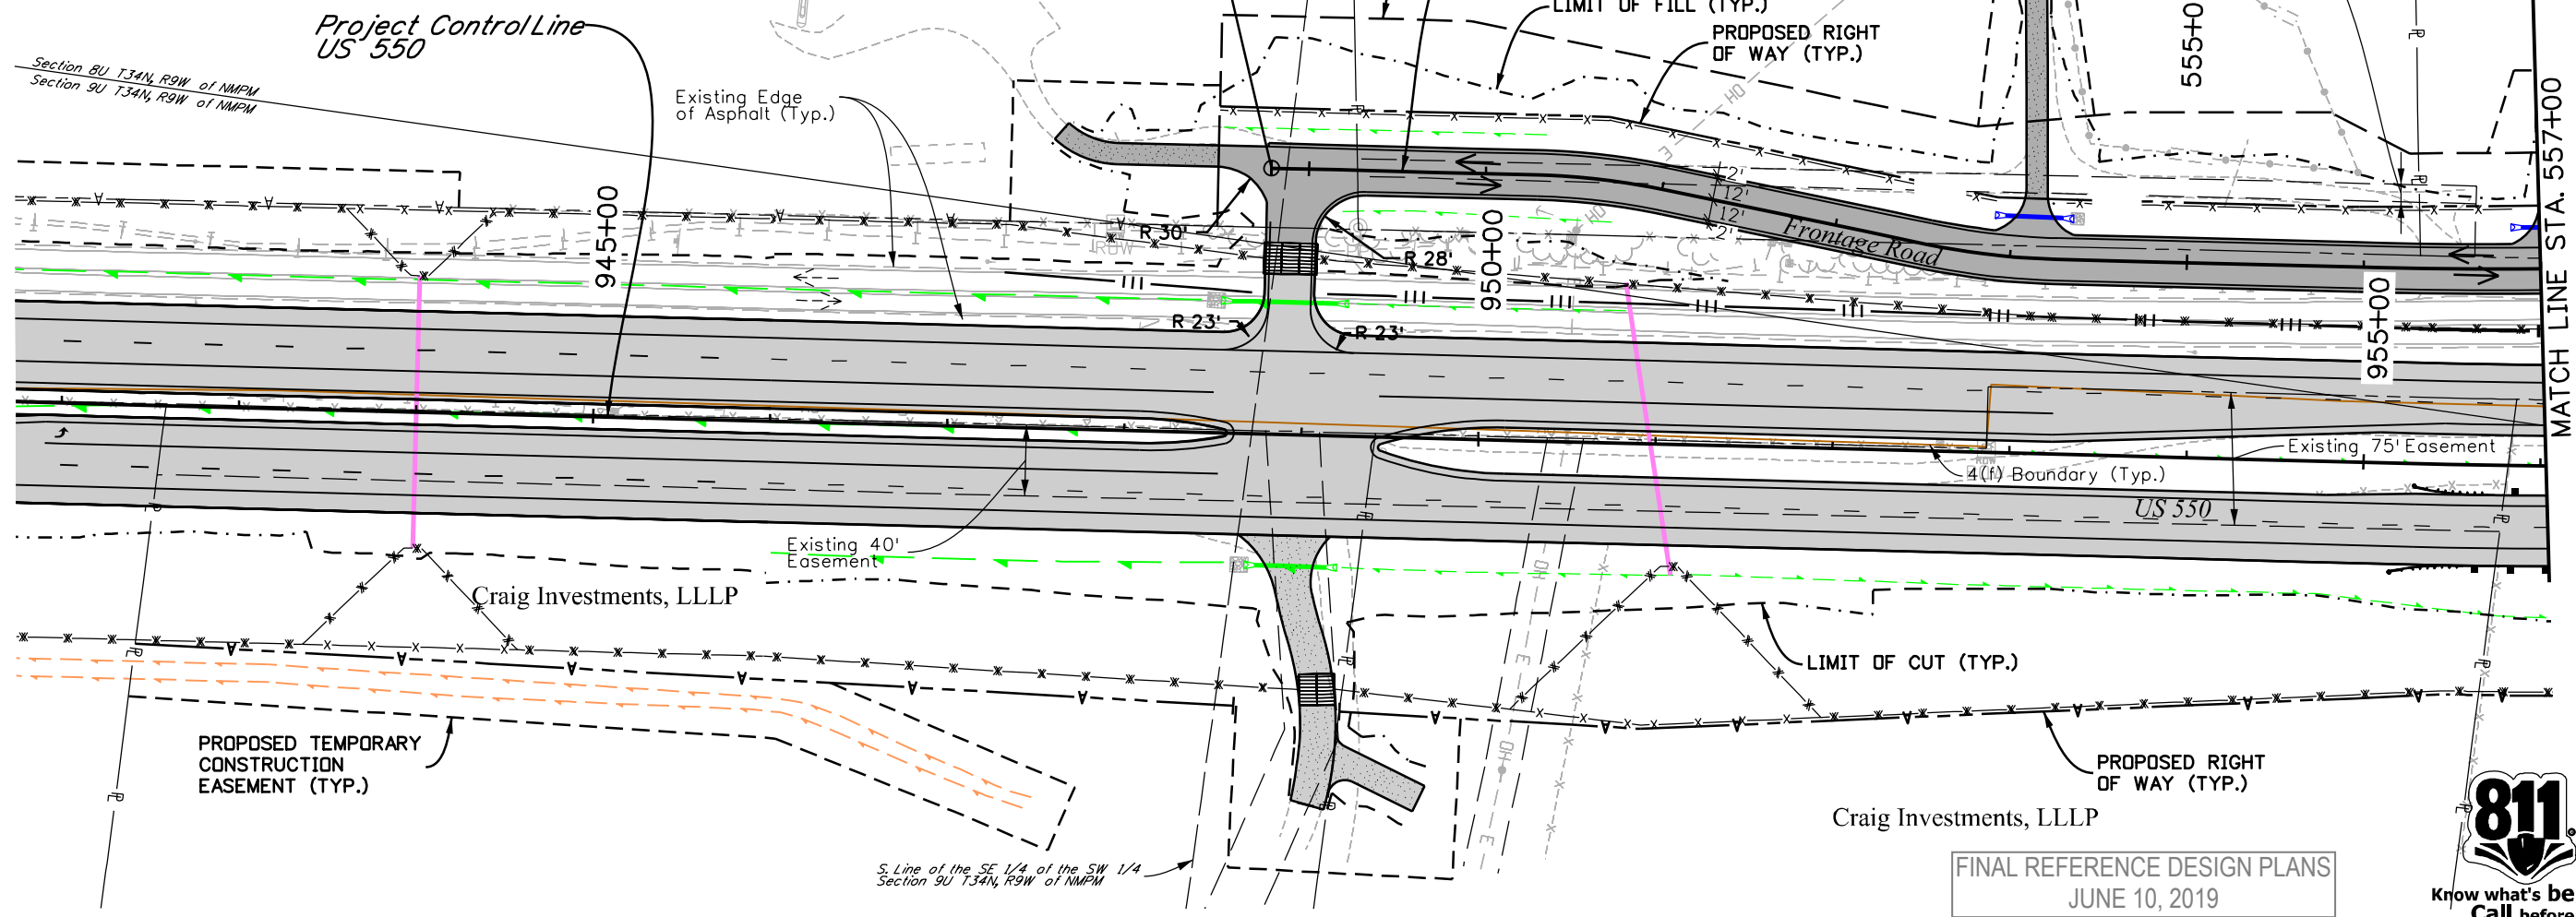

FINAL REFERENCE DESIGN PLANS
JUNE 10, 2019



C:\jturner\6-27-18_PM_P\2018_Projects\18-018.01_US_550_S_Connection_D-B - CDDT R-5\22420\Design\Drawings\22420DES_FR_Plan21.dgn 5/2/2019 CDDT-DefaultPrinter_V8.plt.ctb CDDT-Fert table.tbl

Print Date: 5/2/2019	0000
Drawing File Name: 22420DES_FR_Plan21.dgn	
Horiz. Scale: 1:100 Vert. Scale: As Noted	
Unit Information Unit Leader Initials	

Sheet Revisions		
Date:	Comments	Init.

Colorado Department of Transportation

Region 5


3803 North Main Avenue
Durango, CO 81301
Phone: 970-385-1440 FAX: 970-385-8365

DRV


As Constructed
No Revisions:
Revised:
Void:

FRONTAGE ROAD PLAN STA. 549+79 TO STA. 557+00			
Designer:	ACC	Structure	
Detailer:	LMR	Numbers	
Sheet Subset:	FR PLAN	Subset Sheets:	21 of 24

Project No./Code
NHPP 5501-029
22420
Sheet Number 37

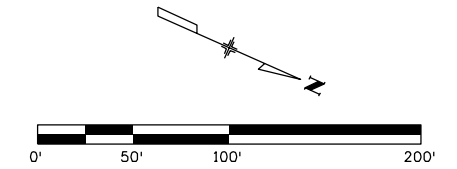

C:\jturner\6-27-2018\Projects\18-018.01 US 550 S Connection D-B - CDDT R-5\22420\Design\Drawings\22420DES_FR_Plan22.dgn
 5/2/2019 CDDT-DePaulPrinter_V8.plt:crg CDDT-Print table.tbl

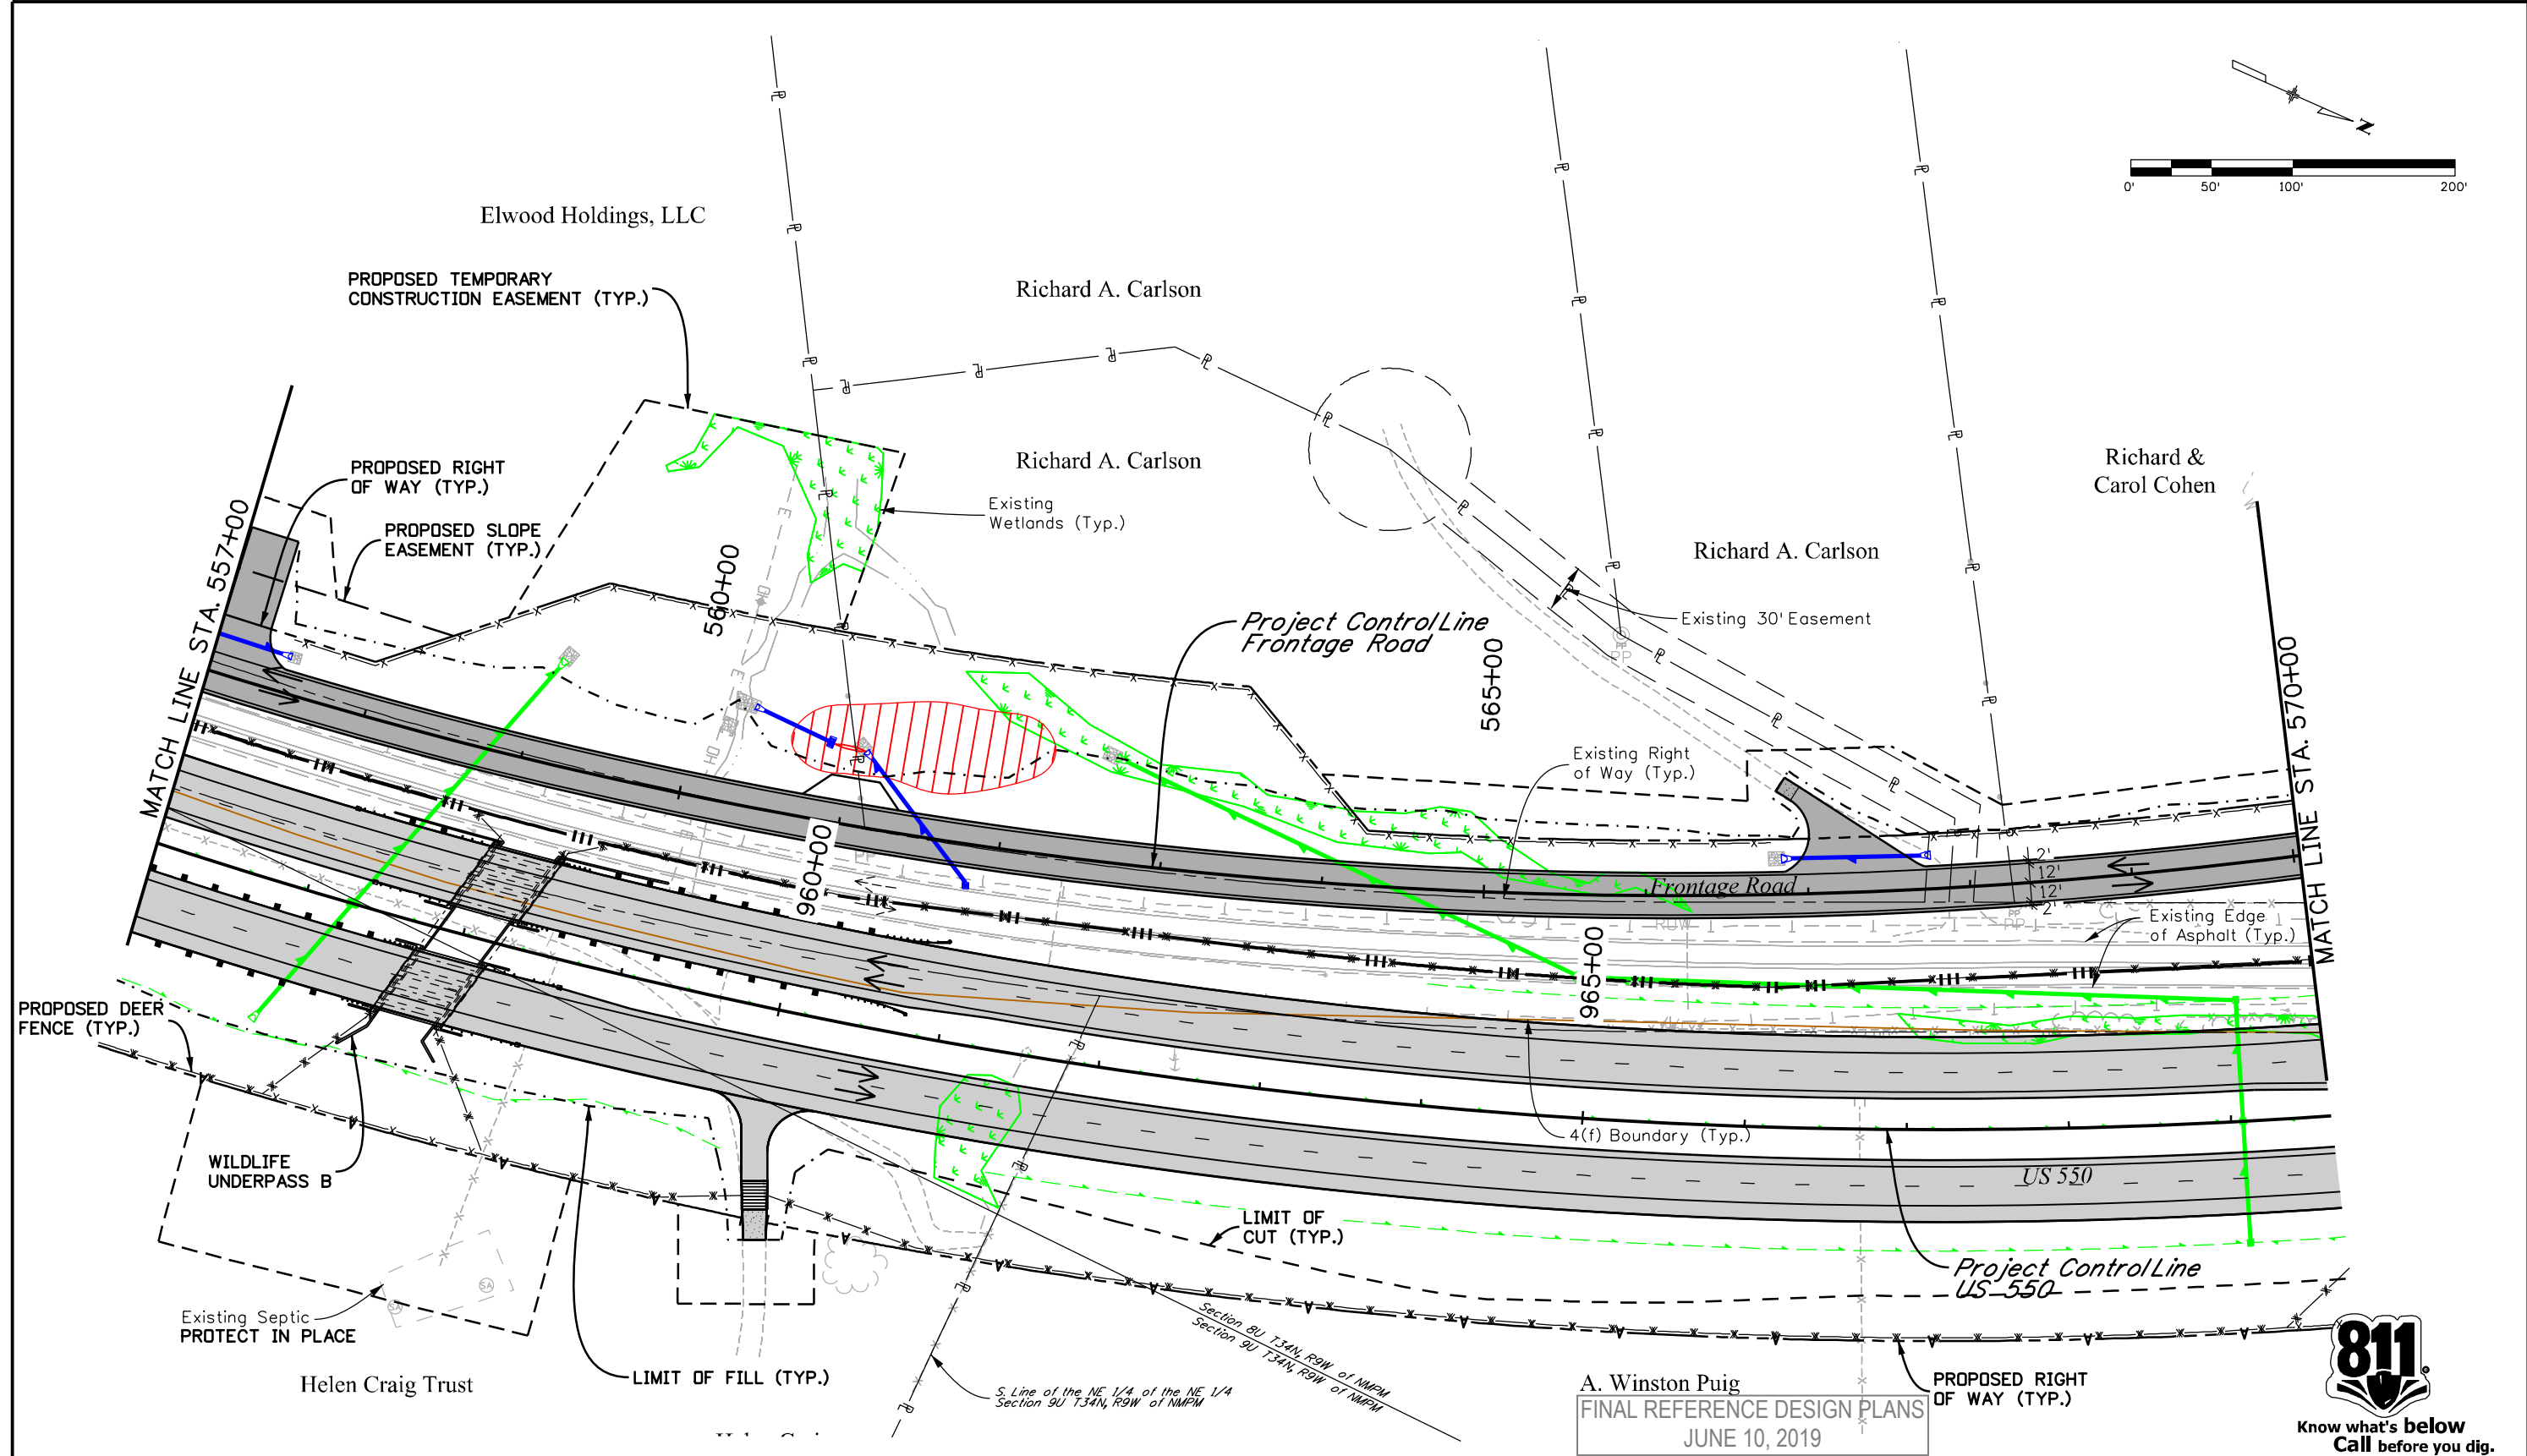

A. Winston Puig
FINAL REFERENCE DESIGN PLANS
 JUNE 10, 2019



Know what's below
 Call before you dig.

Print Date: 5/2/2019
Drawing File Name: 22420DES_FR_Plan22.dgn
Horiz. Scale: 1:100 Vert. Scale: As Noted
Unit Information Unit Leader Initials
MULLER ENGINEERING COMPANY

Sheet Revisions		
Date:	Comments	Init.



Colorado Department of Transportation

 3803 North Main Avenue
 Durango, CO 81301
 Phone: 970-385-1440 FAX: 970-385-8365
Region 5 **DRV**

As Constructed
No Revisions:
Revised:
Void:

FRONTAGE ROAD PLAN			
STA. 557+00 TO STA. 570+00			
Designer:	ACC	Structure	
Detailer:	LMR	Numbers	
Sheet Subset:	FR PLAN	Subset Sheets:	22 of 24

Project No./Code
NHPP 5501-029
22420
Sheet Number 38

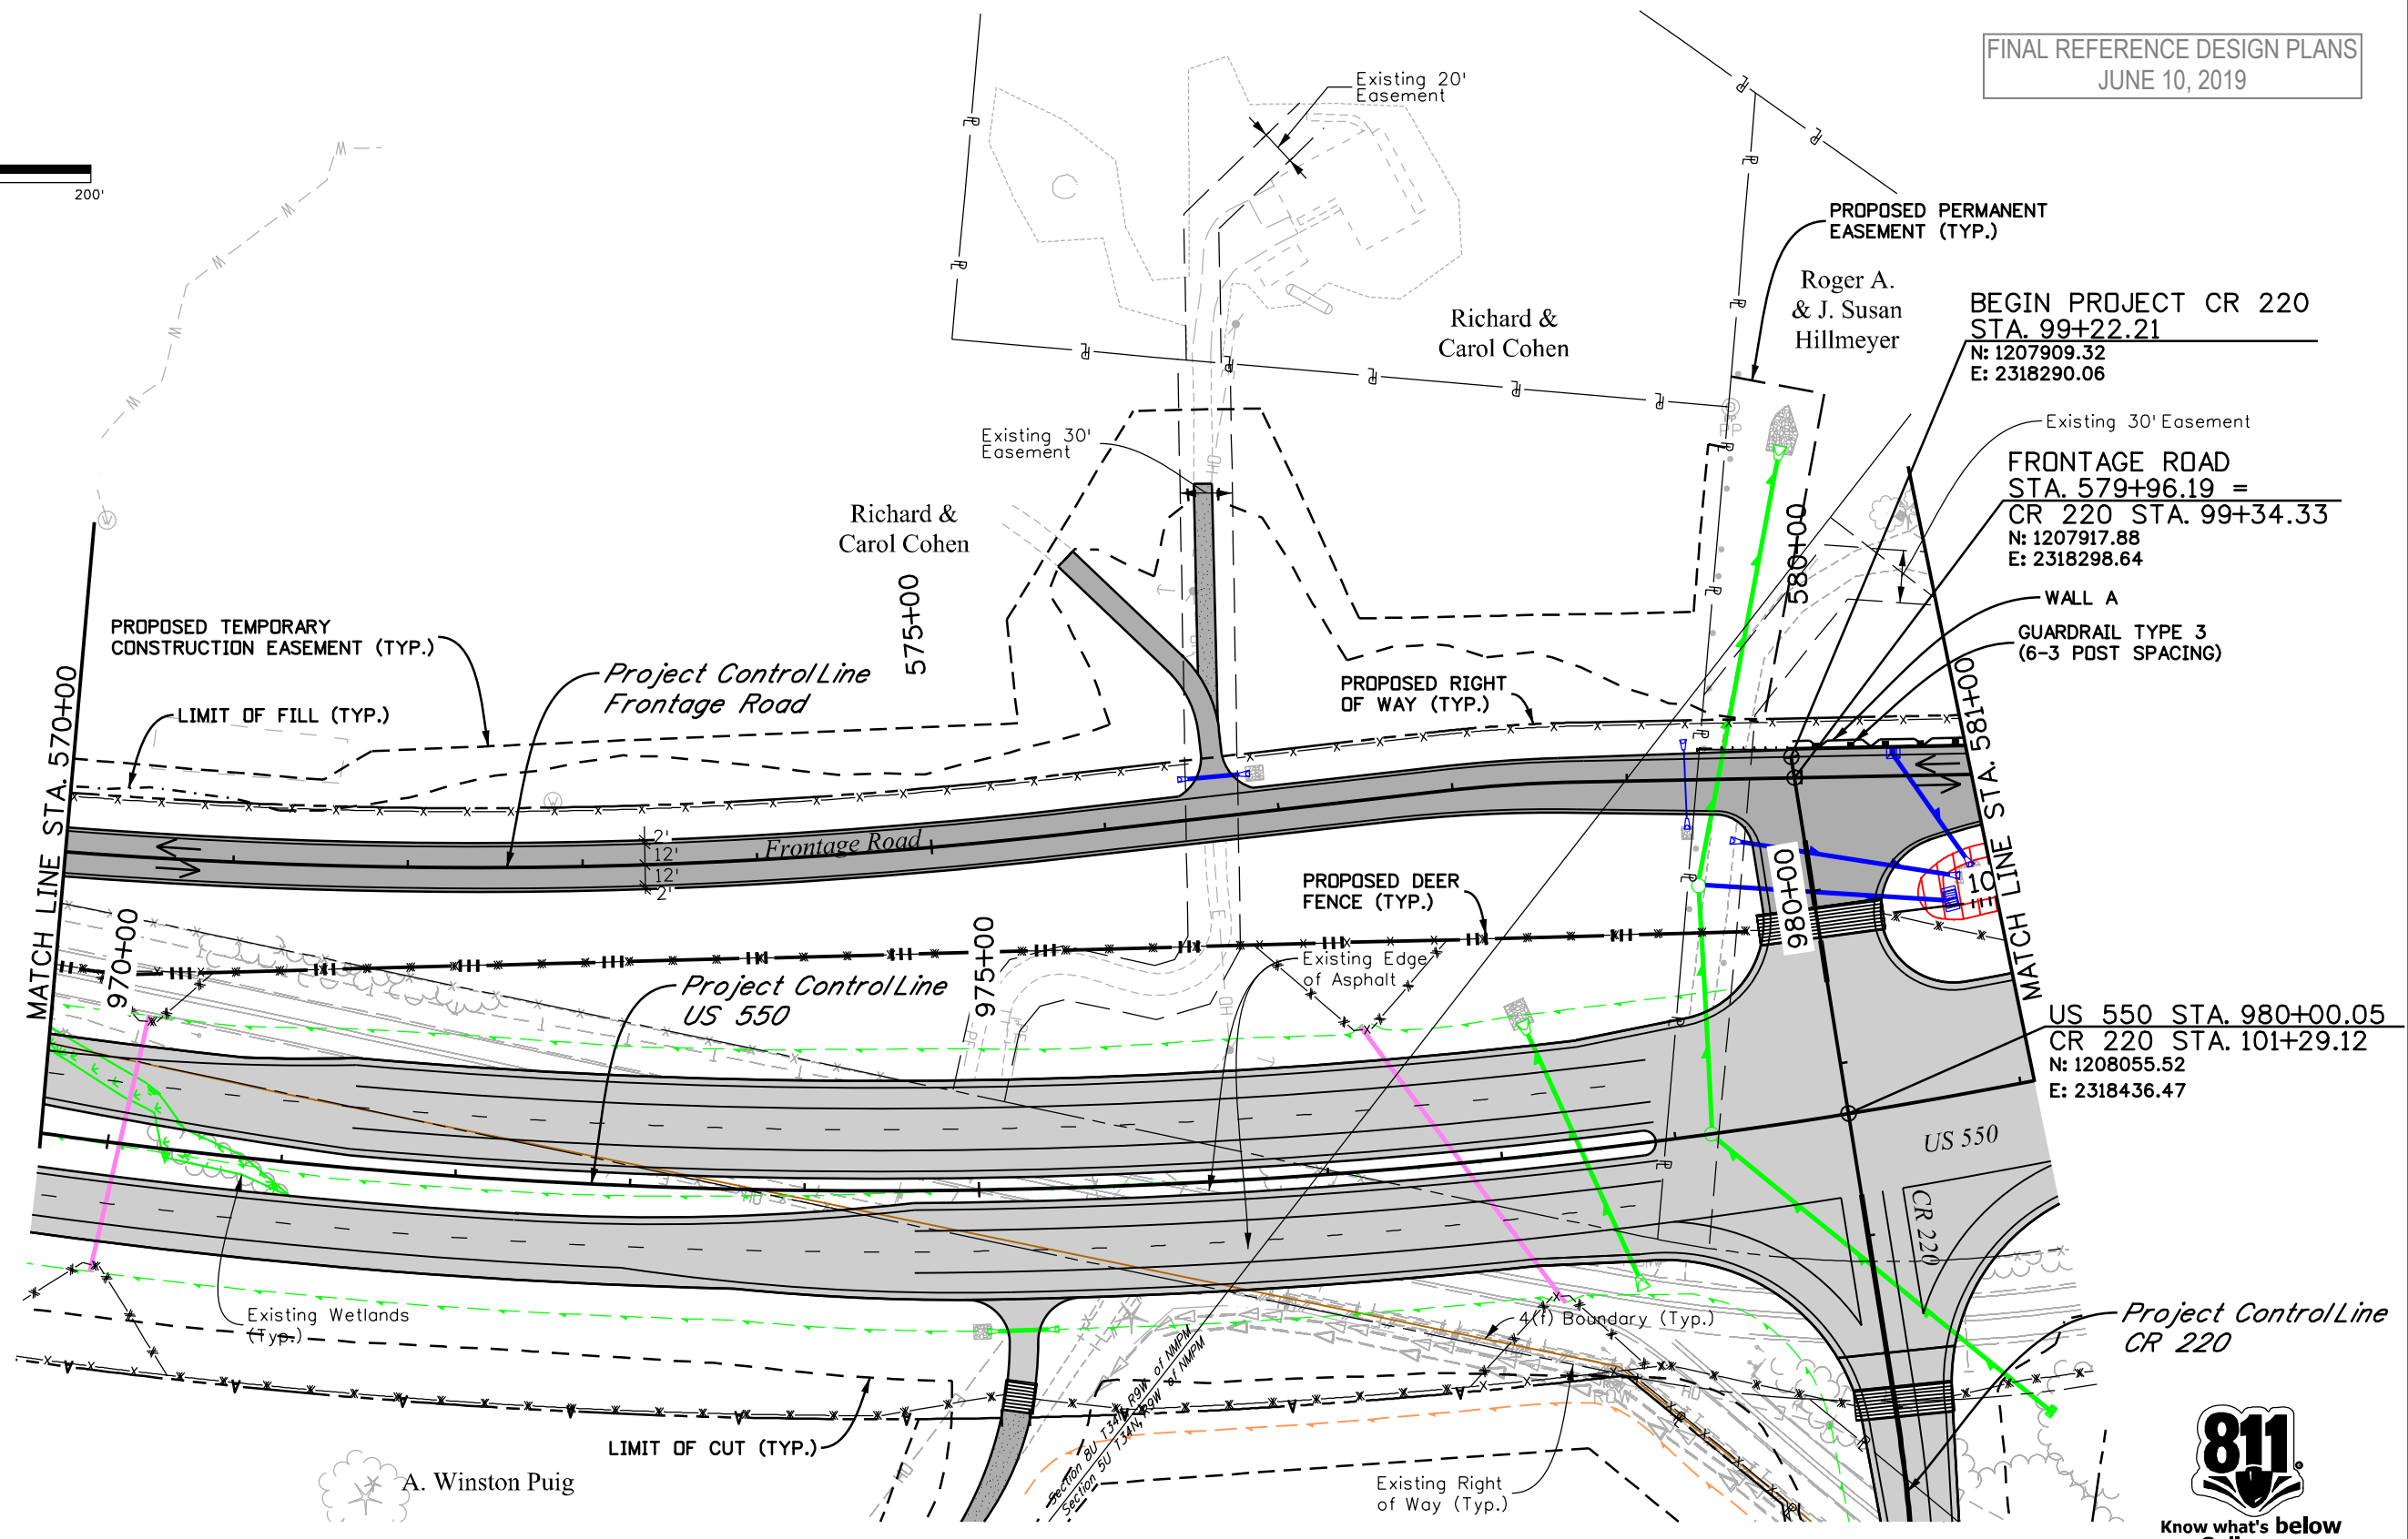
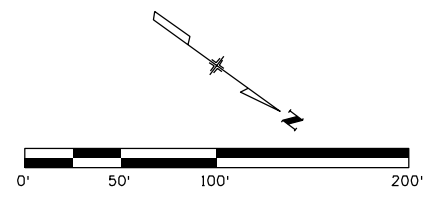


C:\jturner\6-27-19\Projects\18-018.01 US 550 S Connection D-B - CDDT R-5\22420\Design\Drawings\22420DES_FR_Plan23.dgn
 5/2/2019 CDDT-DePaulPrinter_V8.plt c:\cddt\pen.tbl



Know what's below
Call before you dig.

Print Date: 5/2/2019		Sheet Revisions		Colorado Department of Transportation		As Constructed		FRONTAGE ROAD PLAN STA. 570+00 TO STA. 581+00		Project No./Code		
Drawing File Name: 22420DES_FR_Plan23.dgn		Date:	Comments	Init.	3803 North Main Avenue Durango, CO 81301 Phone: 970-385-1440 FAX: 970-385-8365		No Revisions:		Designer: SDB		NHPP 5501-029	
Horiz. Scale: 1:100					Region 5		Revised:		Detailer: LMR		22420	
Unit Information					DRV		Void:		Sheet Subset: FR PLAN		Subset Sheets: 23 of 24	
Unit Leader Initials									Structure Numbers		Sheet Number 39	

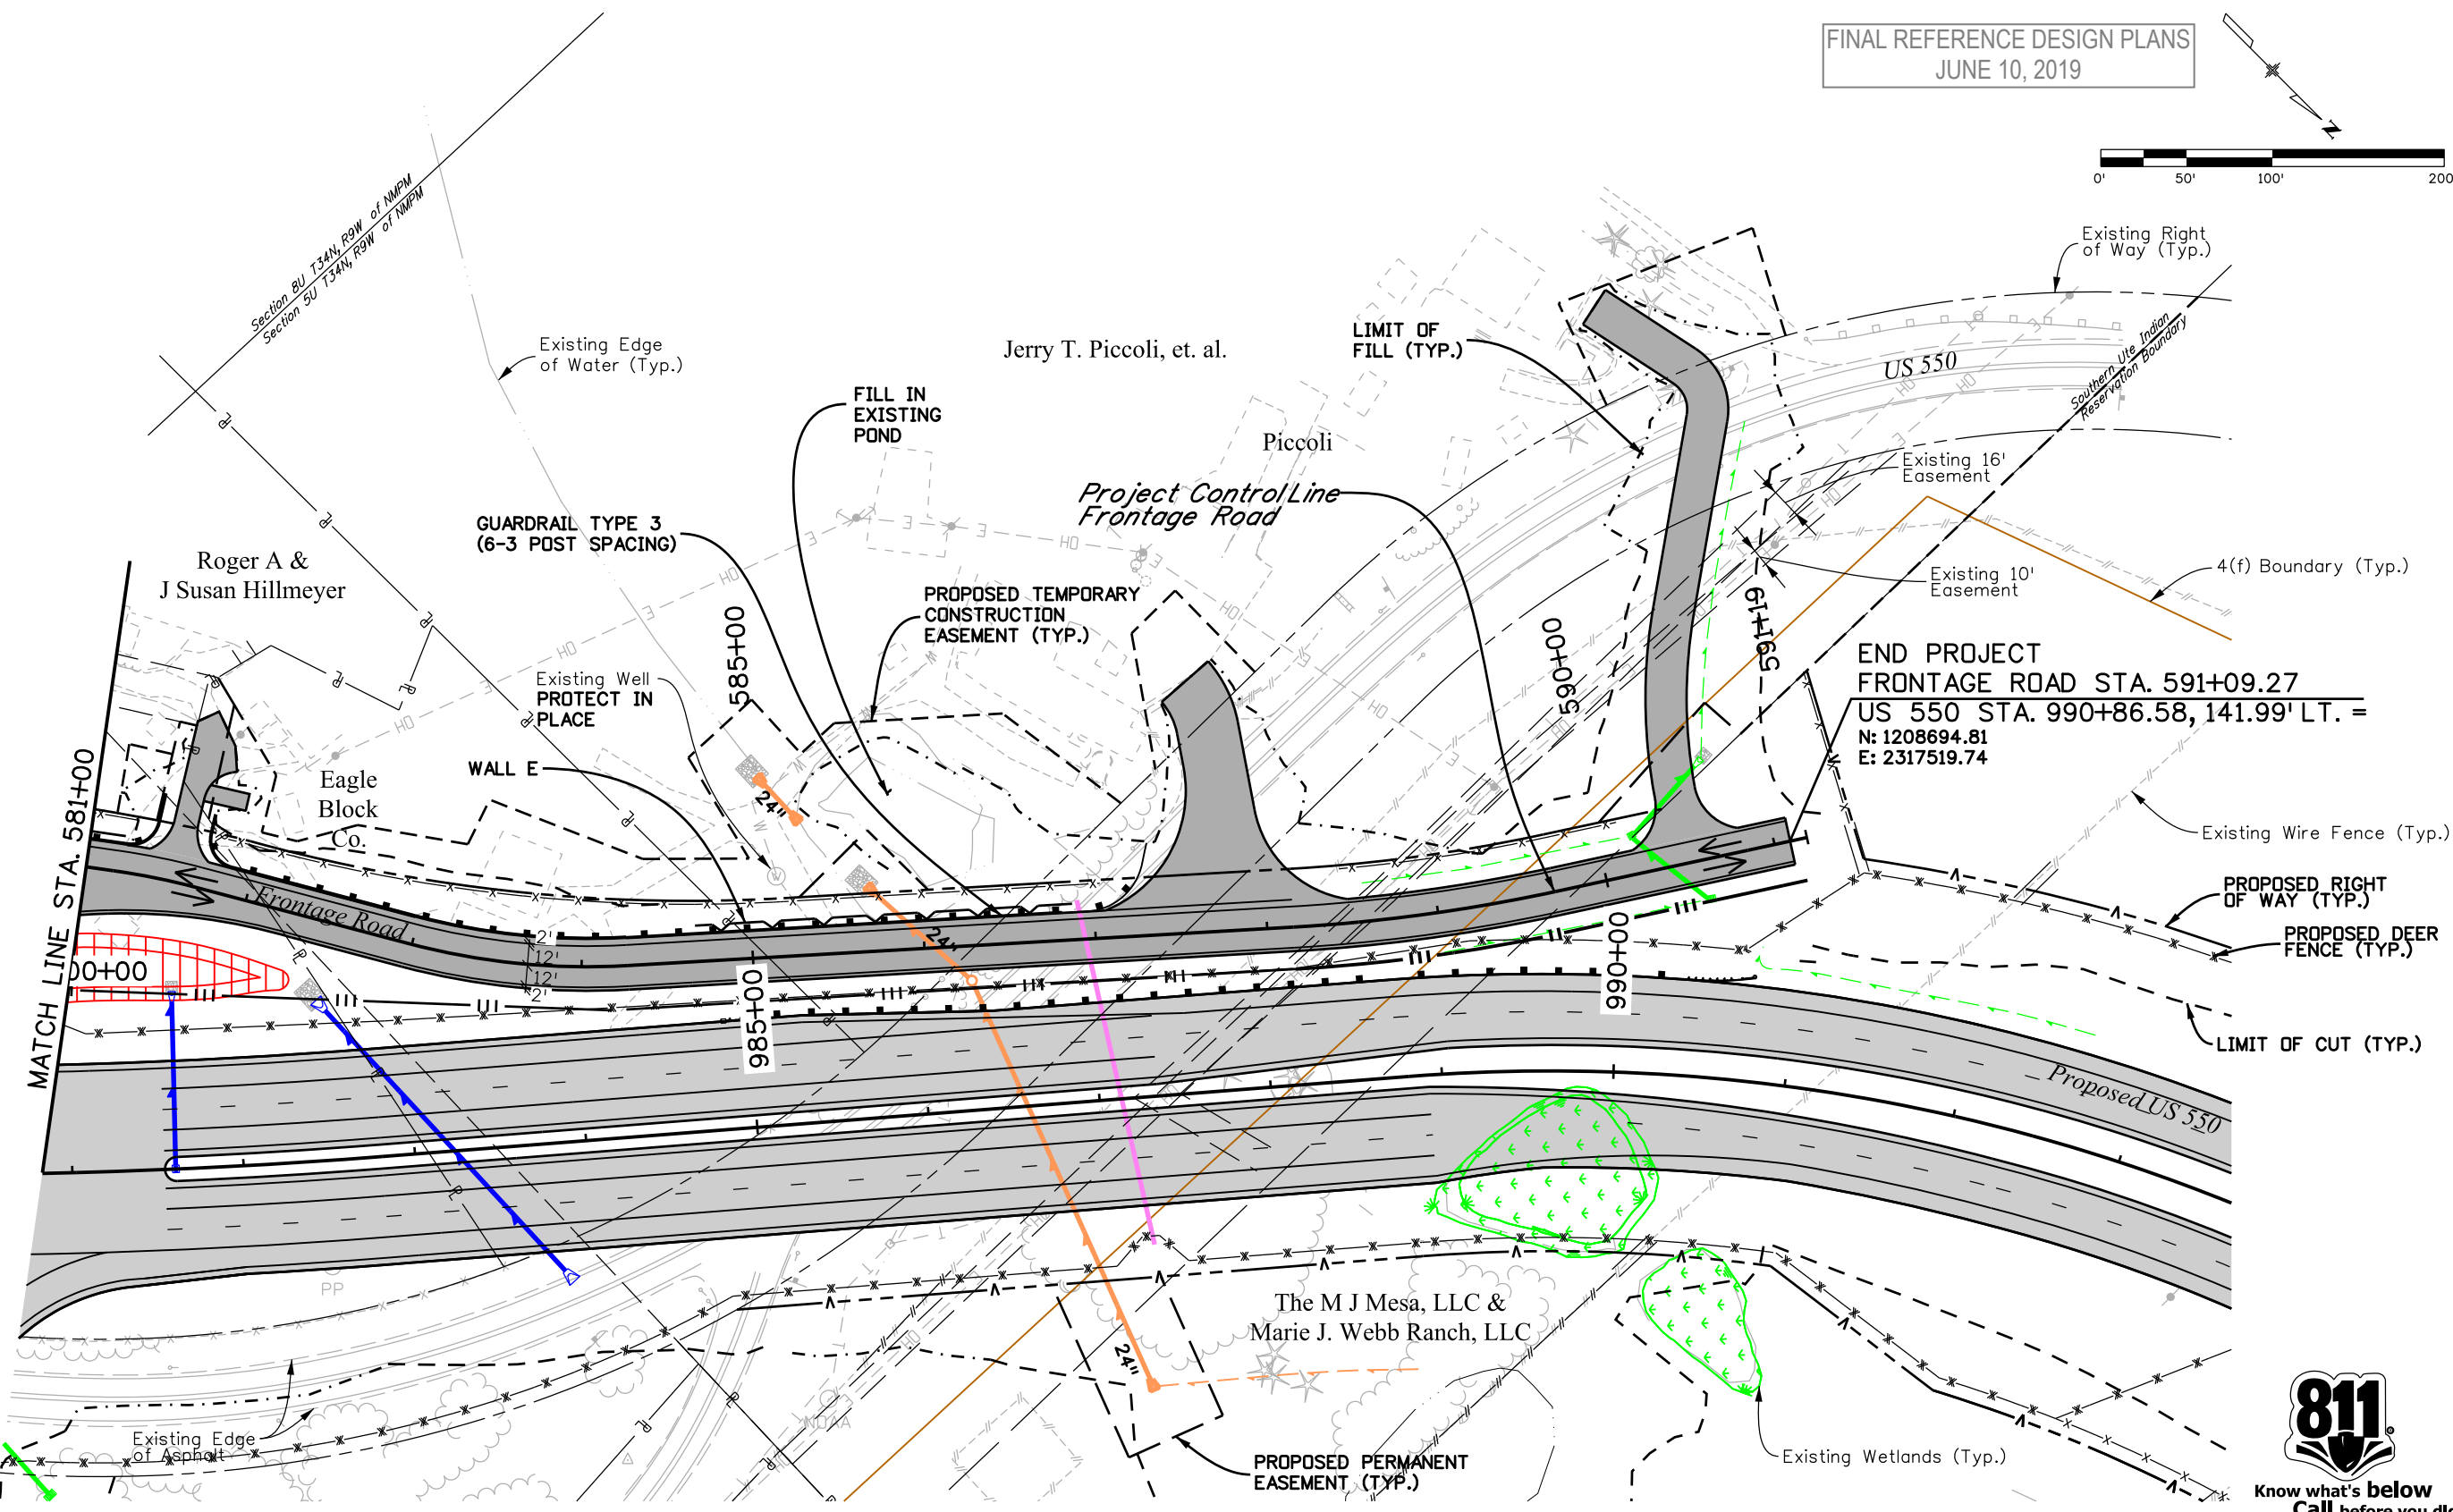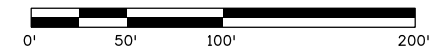

C:\juntunen_3\5\548_P\1\2018_P\Projects\18-018.01.US.550.S.Connection.D-B - CDDT - R-5\22420\Design\Drawings\22420DES_FR_Plan24.dgn
 5/6/2019 3:55:48 PM P:\2018_P\Projects\18-018.01.US.550.S.Connection.D-B - CDDT - R-5\22420\Design\Drawings\22420DES_FR_Plan24.dgn
 CDDT-DefaultPrinter-V8i.plt cddt V8I BW.tbi



Print Date: 5/6/2019	
Drawing File Name: 22420DES_FR_Plan24.dgn	
Horiz. Scale: 1:100	Vert. Scale: As Noted
Unit Information	Unit Leader Initials

Sheet Revisions		
Date:	Comments	Init.

Colorado Department of Transportation

3803 North Main Avenue
Durango, CO 81301
Phone: 970-385-1440 FAX: 970-385-8365

Region 5 DRV

As Constructed	
No Revisions:	
Revised:	
Void:	

FRONTAGE ROAD PLAN STA. 581+00 TO STA. 591+42.90			
Designer:	SDB	Structure	
Detailer:	LMR	Numbers	
Sheet Subset:	FR PLAN	Subset Sheets:	24 of 24

Project No./Code	
NHPP 5501-029	
22420	
Sheet Number	40