
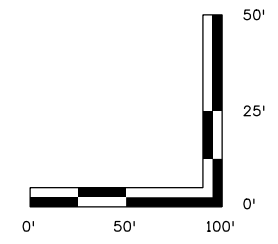


MSCHWAB 8:19:49 AM P:\p\hidruscen01:HDR\_US\_Central\_01\Documents\5704\10000255\10110222\6.0\_CAD\_BIM\6.2\_WIP\Design\Drawings\Sheets\22420DES\_Profile01.dgn

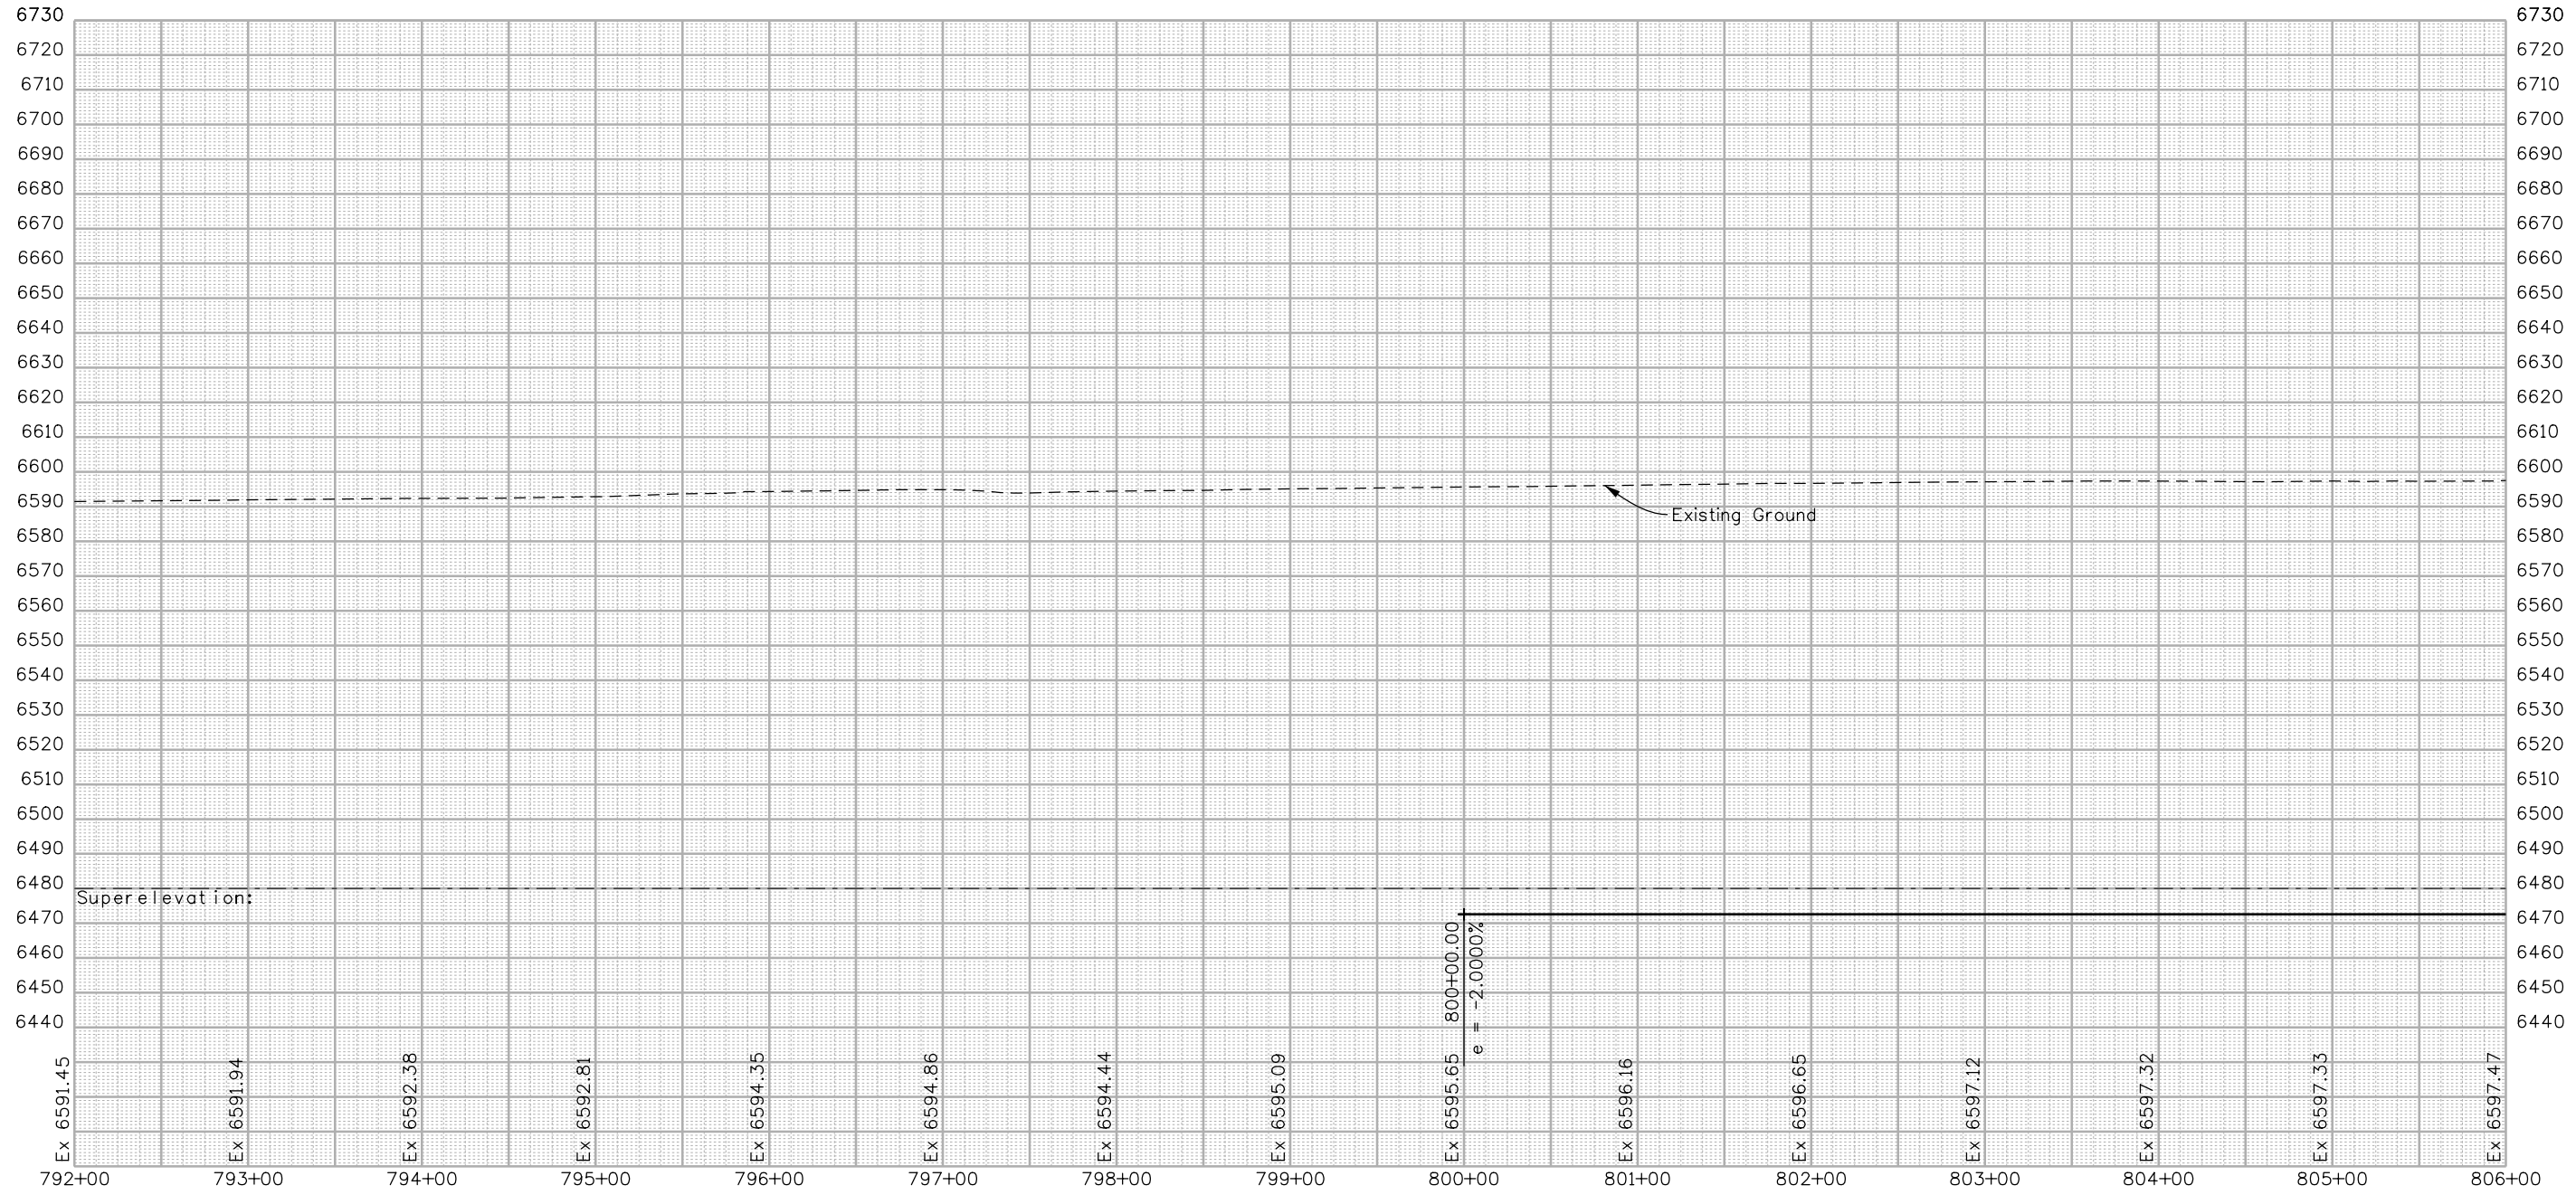

FINAL REFERENCE DESIGN PLANS  
JUNE 10, 2019

Print Date: 2/26/2019  
 File Name: 22420DES\_Profile01.dgn  
 Horiz. Scale: 1:100      Vert. Scale: As Noted

Sheet Revisions		
Date:	Comments	Init.

**Colorado Department of Transportation**  
  
 3803 North Main Avenue  
 Durango, CO 81301  
 Phone: 970-385-1440    FAX: 970-385-8635  
**Region 5**      **DRV**

**As Constructed**  
 No Revisions:  
 Revised:  
 Void:


**US 550 ROADWAY PROFILE**  
**STA 792+00 TO 806+00**

Designer:      NZ  
 Detailer:      MS  
 Sheet Subset:    PROFILE    Subset Sheets:    1 of 27


**Project No./Code**  
 NHPP 5501-029  
 22420  
 Sheet Number    **41**


 1670 BROADWAY, SUITE 3400    DENVER, COLORADO 80202  
 Phone: 303-764-1520      FAX: 303-860-7139

MSCHWAB 8:19:52 AM p:\p\hudsonc01\DR\_US\_Central\_01\Documents\5704\10000255\10110222\6\_0\_CAD\_BIM\6.2\_WIP\Design\Drawings\Sheets\22420DES\_Profile02.dgn

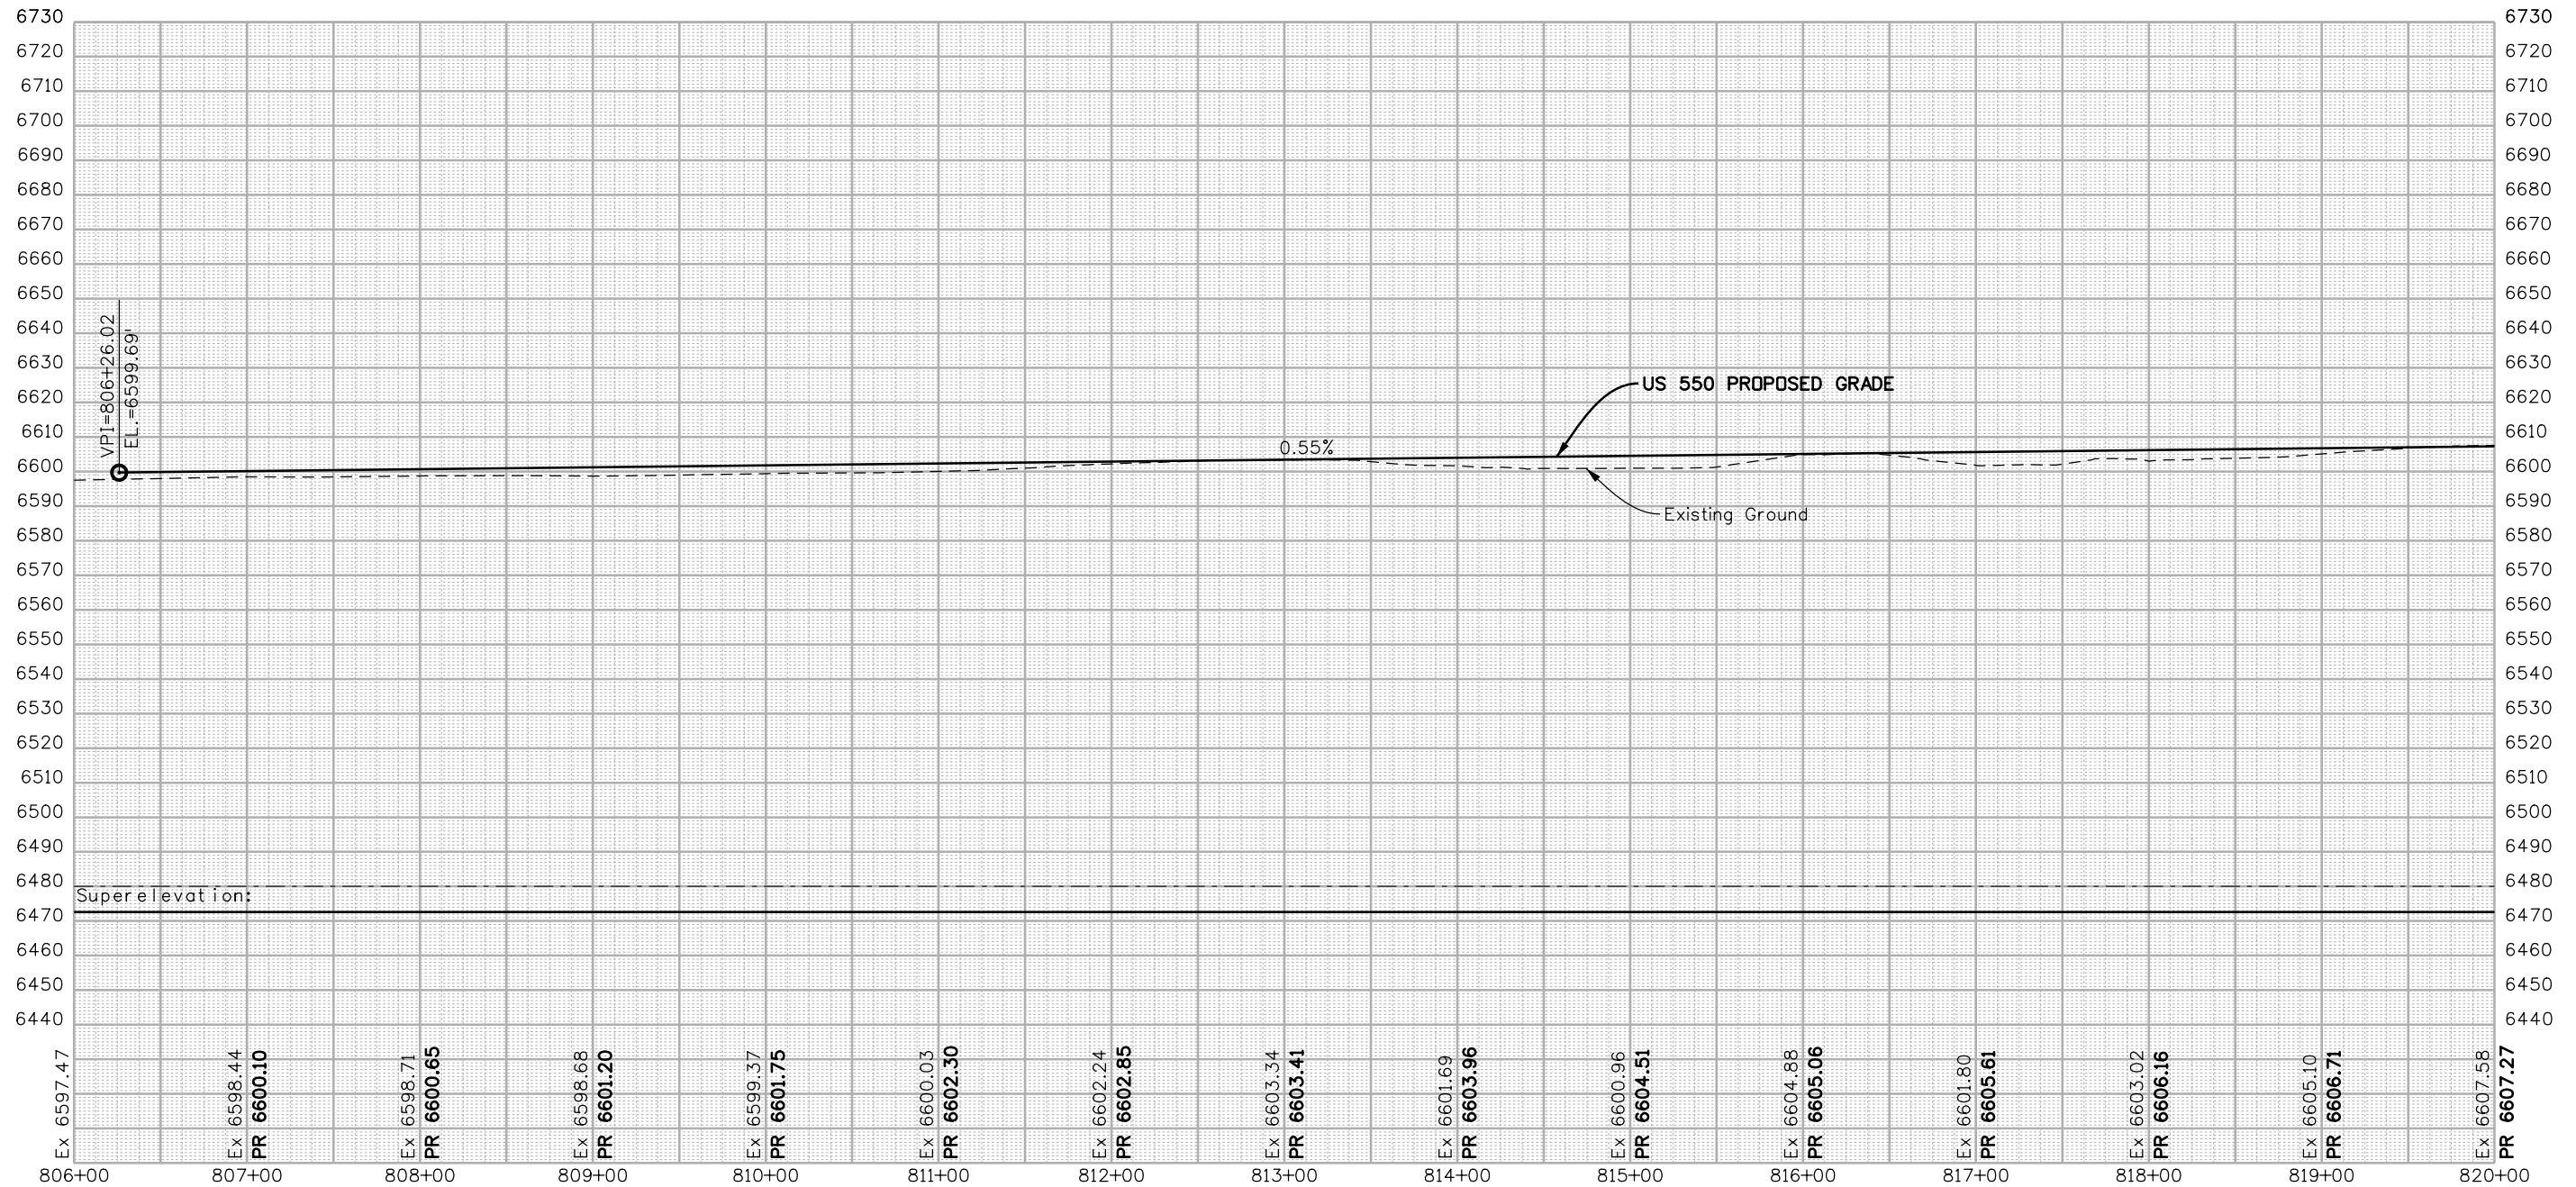

FINAL REFERENCE DESIGN PLANS  
JUNE 10, 2019

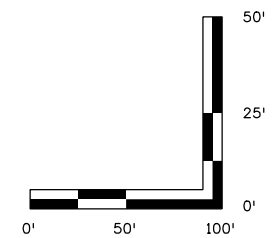

Print Date: 2/26/2019	
File Name: 22420DES_Profile02.dgn	
Horiz. Scale: 1:100	Vert. Scale: As Noted
 1670 BROADWAY, SUITE 3400 DENVER, COLORADO 80202 Phone: 303-764-1520 FAX: 303-860-7139	

Sheet Revisions		
Date:	Comments	Init.

Colorado Department of Transportation



3803 North Main Avenue  
Durango, CO 81301  
Phone: 970-385-1440 FAX: 970-385-8635



Region 5 DRV

As Constructed	
No Revisions:	
Revised:	
Void:	

US 550 ROADWAY PROFILE STA 806+00 TO 820+00			
Designer:	NZ	Structure	
Detailer:	MS	Numbers	
Sheet Subset:	PROFILE	Subset Sheets:	2 of 27

Project No./Code
NHPP 5501-029
22420
Sheet Number <b>42</b>

MSCHWAB 8:19:55 AM p:\p\hudson01:DR\_US\_Central\_01\Documents\5704\10000255\10110222\6\_0\_CAD\_BIM\6.2\_WIP\Design\Drawings\Sheets\22420DES\_Profile03.dgn

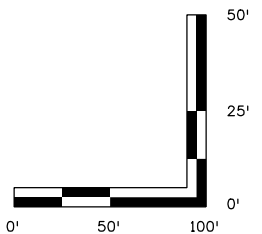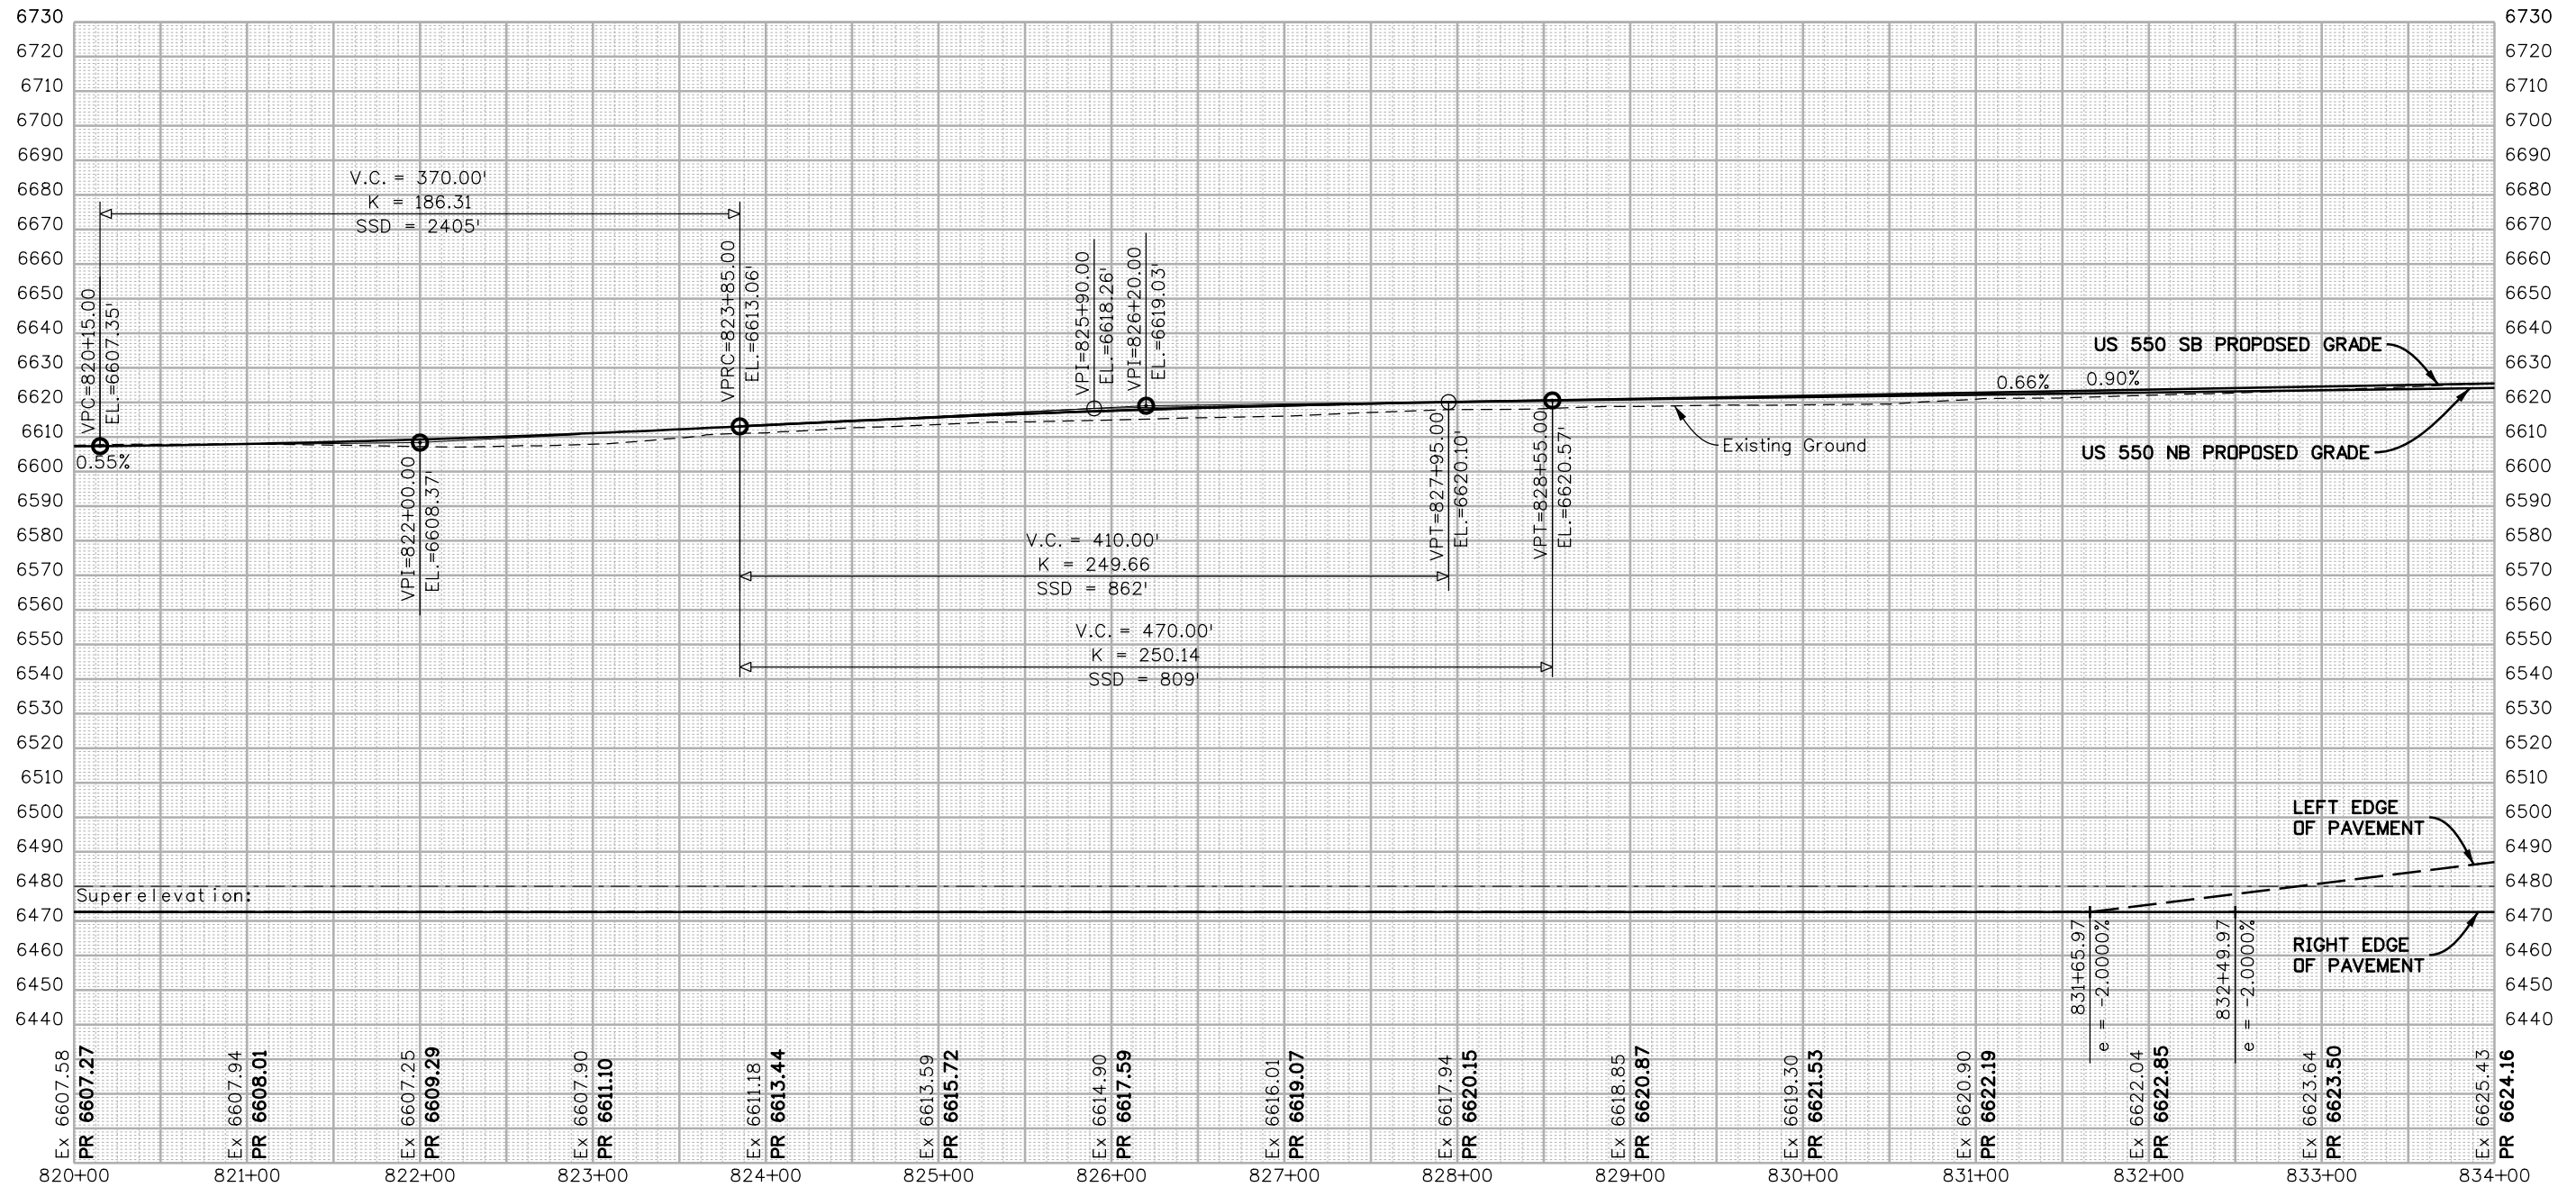

FINAL REFERENCE DESIGN PLANS  
JUNE 10, 2019

Print Date: 2/26/2019  
File Name: 22420DES\_Profile03.dgn  
Horiz. Scale: 1:100      Vert. Scale: As Noted

Sheet Revisions		
Date:	Comments	Init.

**Colorado Department of Transportation**  
  
 3803 North Main Avenue  
 Durango, CO 81301  
 Phone: 970-385-1440    FAX: 970-385-8635  
**Region 5**      **DRV**

**As Constructed**  
 No Revisions:  
 Revised:  
 Void:



**US 550 ROADWAY PROFILE**  
**STA 820+00 TO 834+00**

Designer: NZ    Structure Numbers:  
 Detailer: MS    Subset Sheets: 3 of 27  
 Sheet Subset: PROFILE

**Project No./Code**  
 NHPP 5501-029  
 22420  
**Sheet Number 43**



MSCHWAB 8:20:00 AM pw:\pwhdruscen01:HDR\_US\_Central\_01\Documents\5704\10000255\1010222\6.0\_CAD\_BIM\6.2\_WFP\_Design\Drawings\Sheets\22420DES\_Profile04.dgn

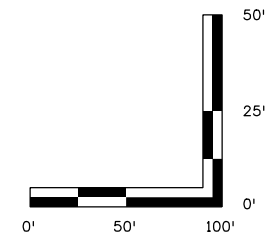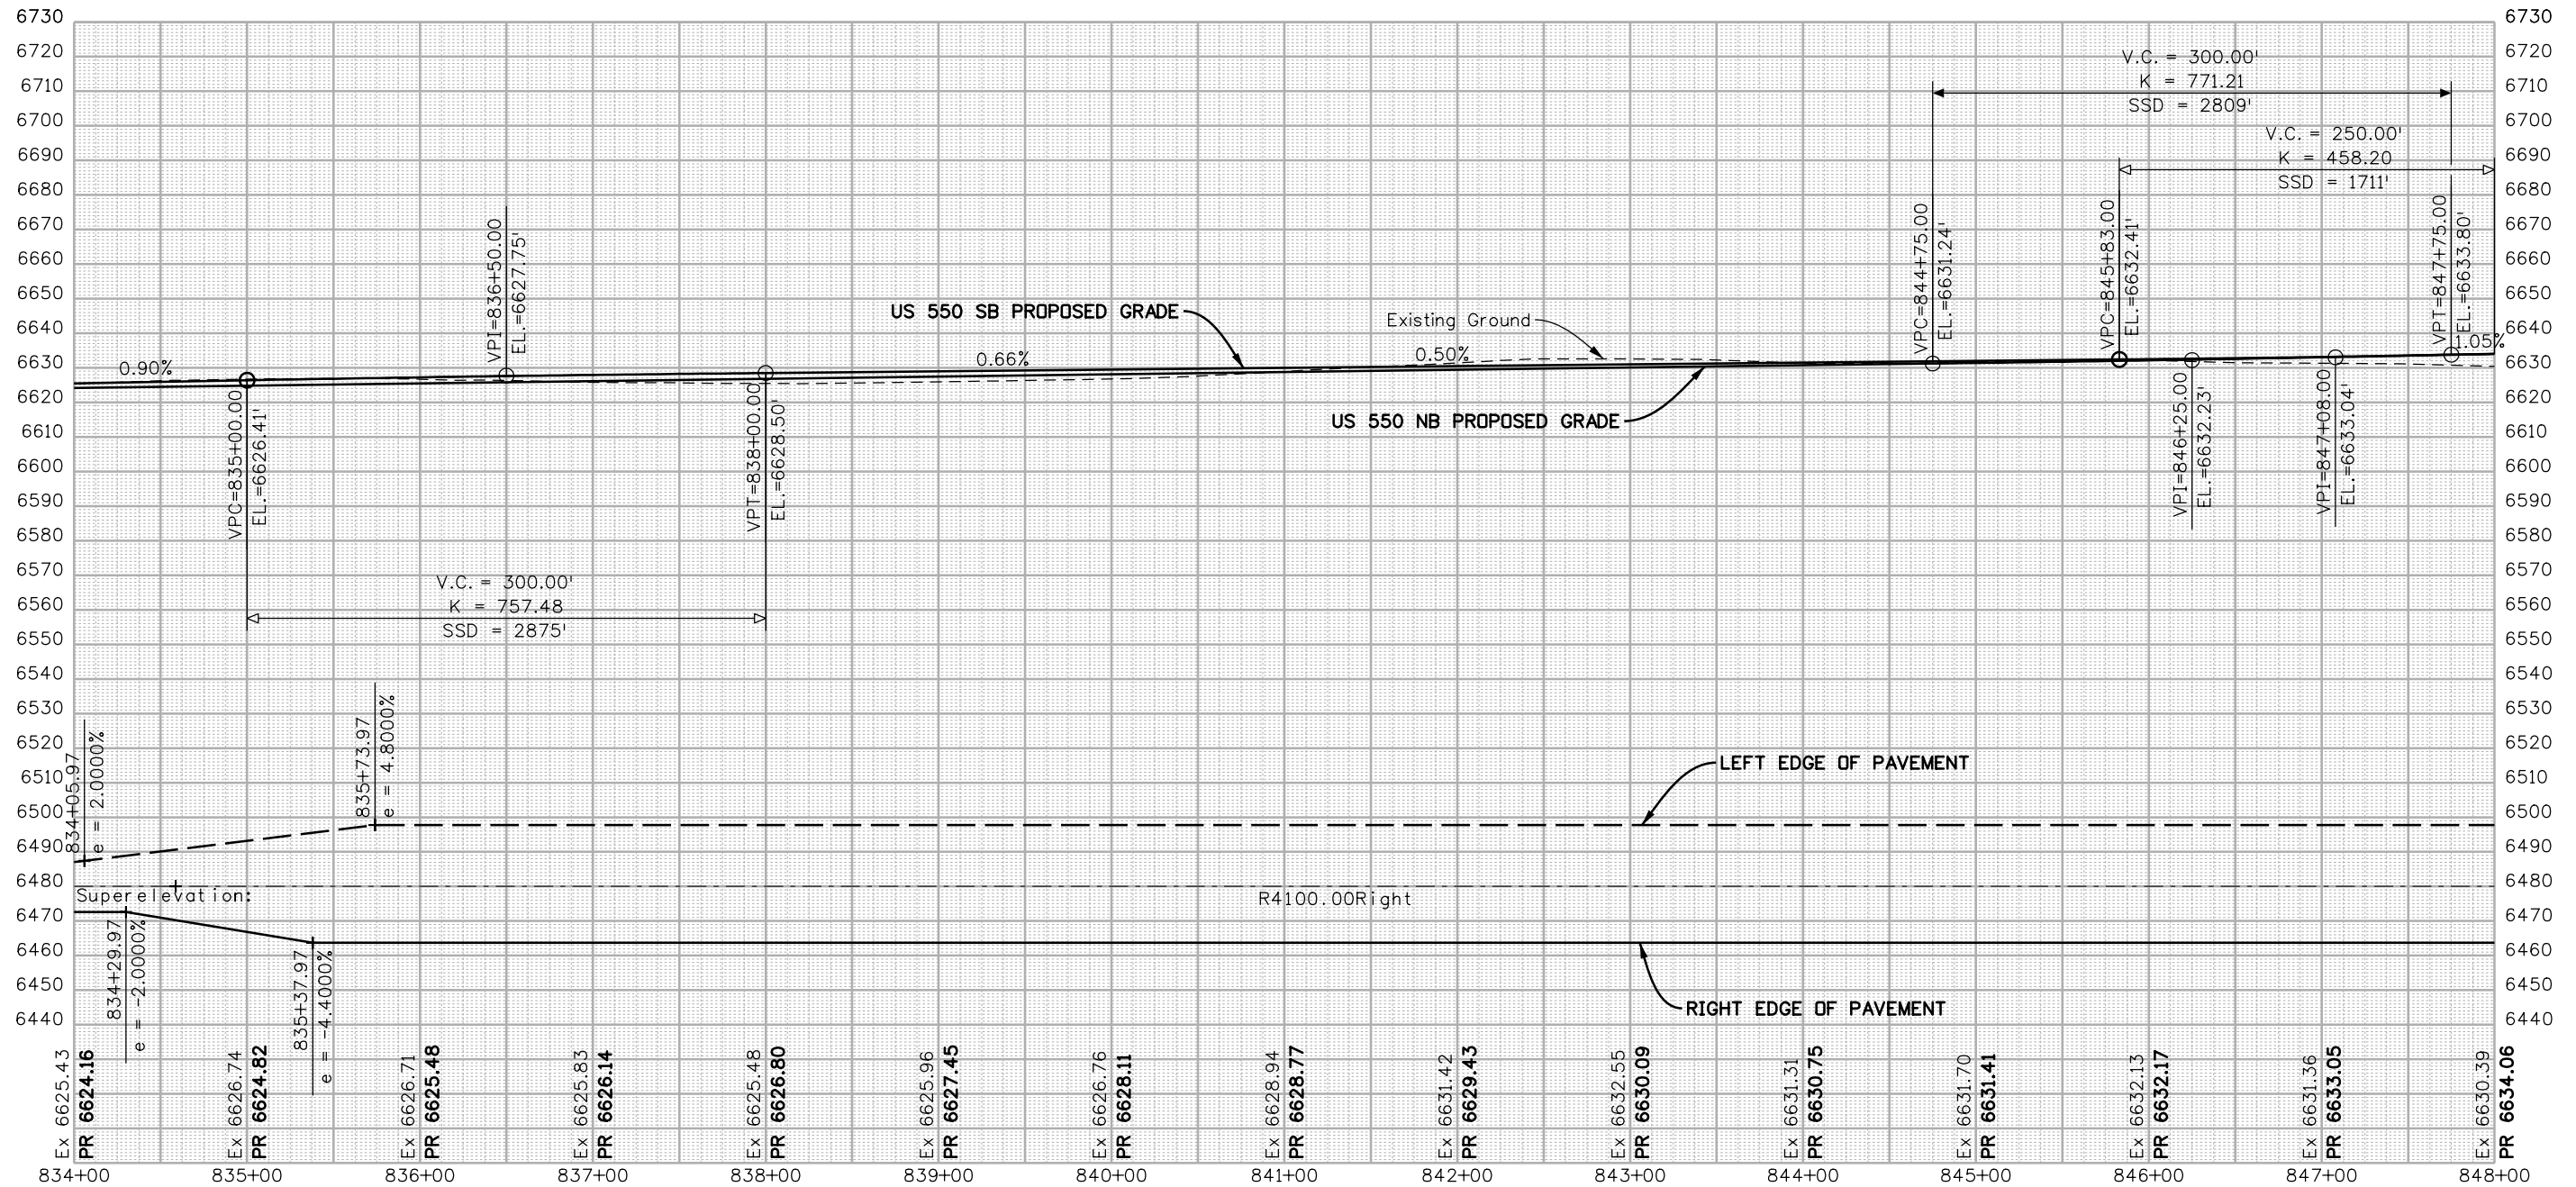

FINAL REFERENCE DESIGN PLANS  
 JUNE 10, 2019

Print Date: 2/26/2019  
 File Name: 22420DES\_Profile04.dgn  
 Horiz. Scale: 1:100      Vert. Scale: As Noted

**HDR** 1670 BROADWAY, SUITE 3400 DENVER, COLORADO 80202  
 Phone: 303-764-1520 FAX: 303-860-7139

Sheet Revisions		
Date:	Comments	Init.

Colorado Department of Transportation  
**CDOT**  
 3803 North Main Avenue  
 Durango, CO 81301  
 Phone: 970-385-1440 FAX: 970-385-8635  
**Region 5**      **DRV**



<b>As Constructed</b>
No Revisions:
Revised:
Void:

**US 550 ROADWAY PROFILE**  
 STA 834+00 TO 848+00

Designer: NZ  
 Detailer: MS  
 Sheet Subset: PROFILE      Subset Sheets: 4 of 27

**Project No./Code**  
 NHPP 5501-029  
 22420  
 Sheet Number **44**

MSCHWAB 8:20:05 AM pw:\pwhdrscen01:HDR\_US\_Central\_01\Documents\5704\10000255\1010222\6.0\_CAD\_BIM\6.2\_WIP\_Design\Drawings\Sheets\22420DES\_Profile05.dgn

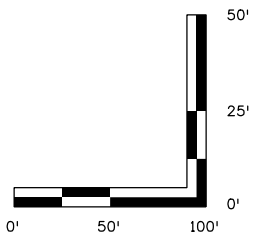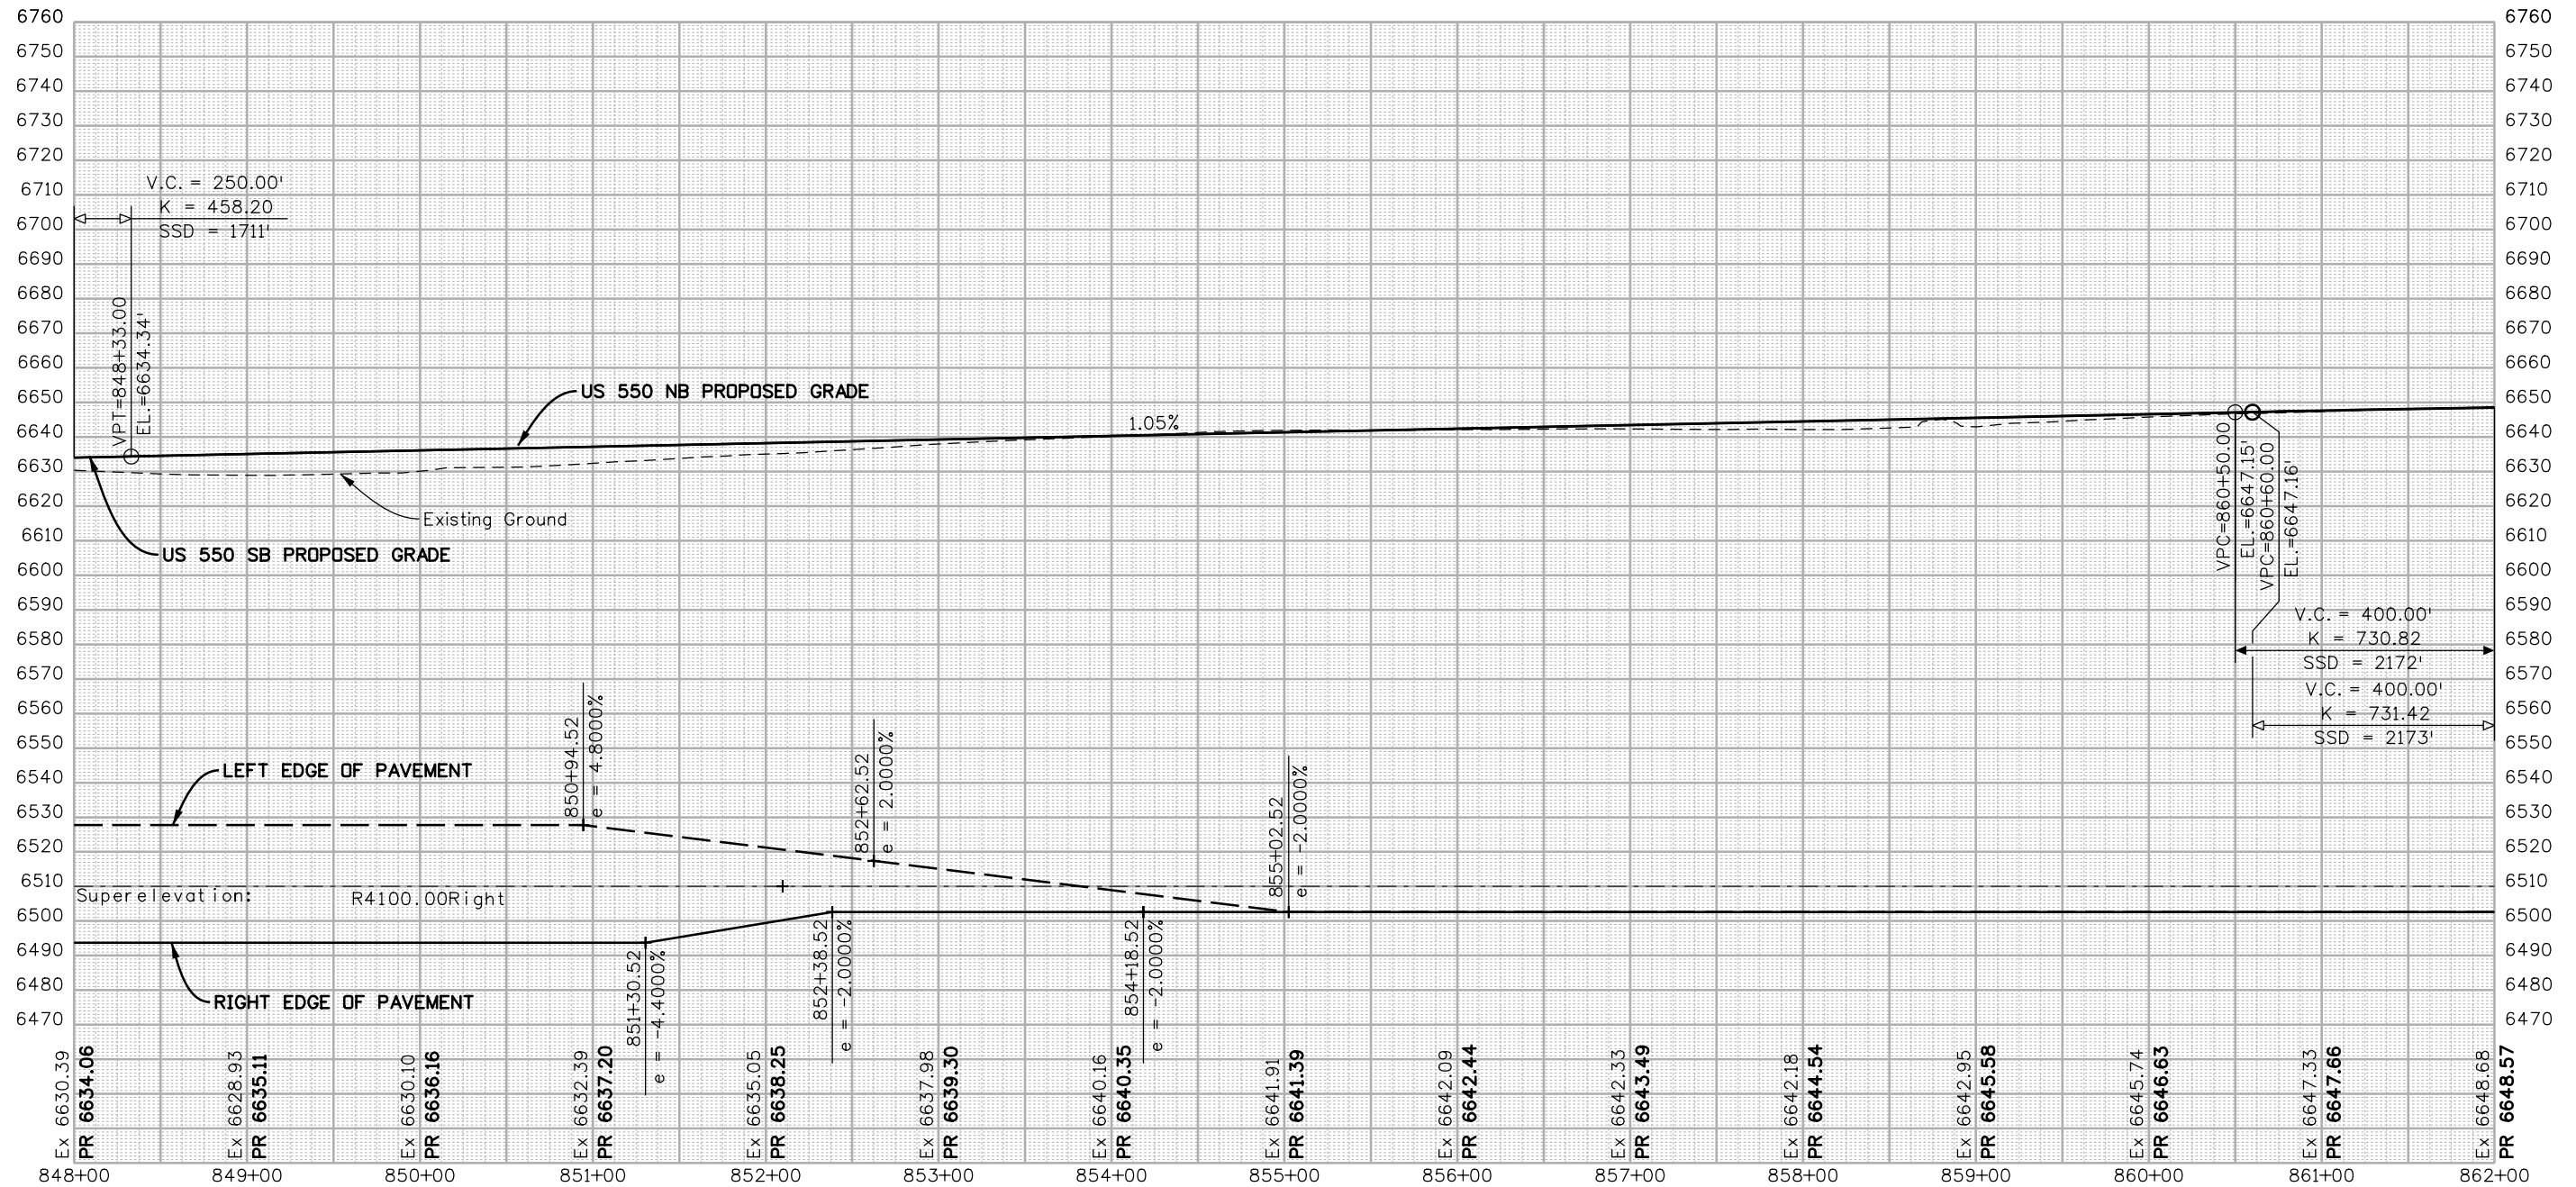

FINAL REFERENCE DESIGN PLANS  
JUNE 10, 2019

Print Date: 2/26/2019  
File Name: 22420DES\_Profile05.dgn  
Horiz. Scale: 1:100 Vert. Scale: As Noted

Sheet Revisions		
Date:	Comments	Init.

Colorado Department of Transportation  
3803 North Main Avenue  
Durango, CO 81301  
Phone: 970-385-1440 FAX: 970-385-8635  
Region 5 **DRV**


As Constructed  
No Revisions:  
Revised:  
Void:

US 550 ROADWAY PROFILE  
STA 848+00 TO 862+00  
Designer: NZ  
Detailer: MS  
Structure Numbers:  
Sheet Subset: PROFILE  
Subset Sheets: 5 of 27


Project No./Code  
NHPP 5501-029  
22420  
Sheet Number **45**



MSCHWAB 8:20:09 AM pw:\pwhdruscen01:HDR\_US\_Central\_01\Documents\5704\10000255\1010222\6.0\_CAD\_BIM\6.2\_WIP\Design\Drawings\Sheets\22420DES\_Profile06.dgn

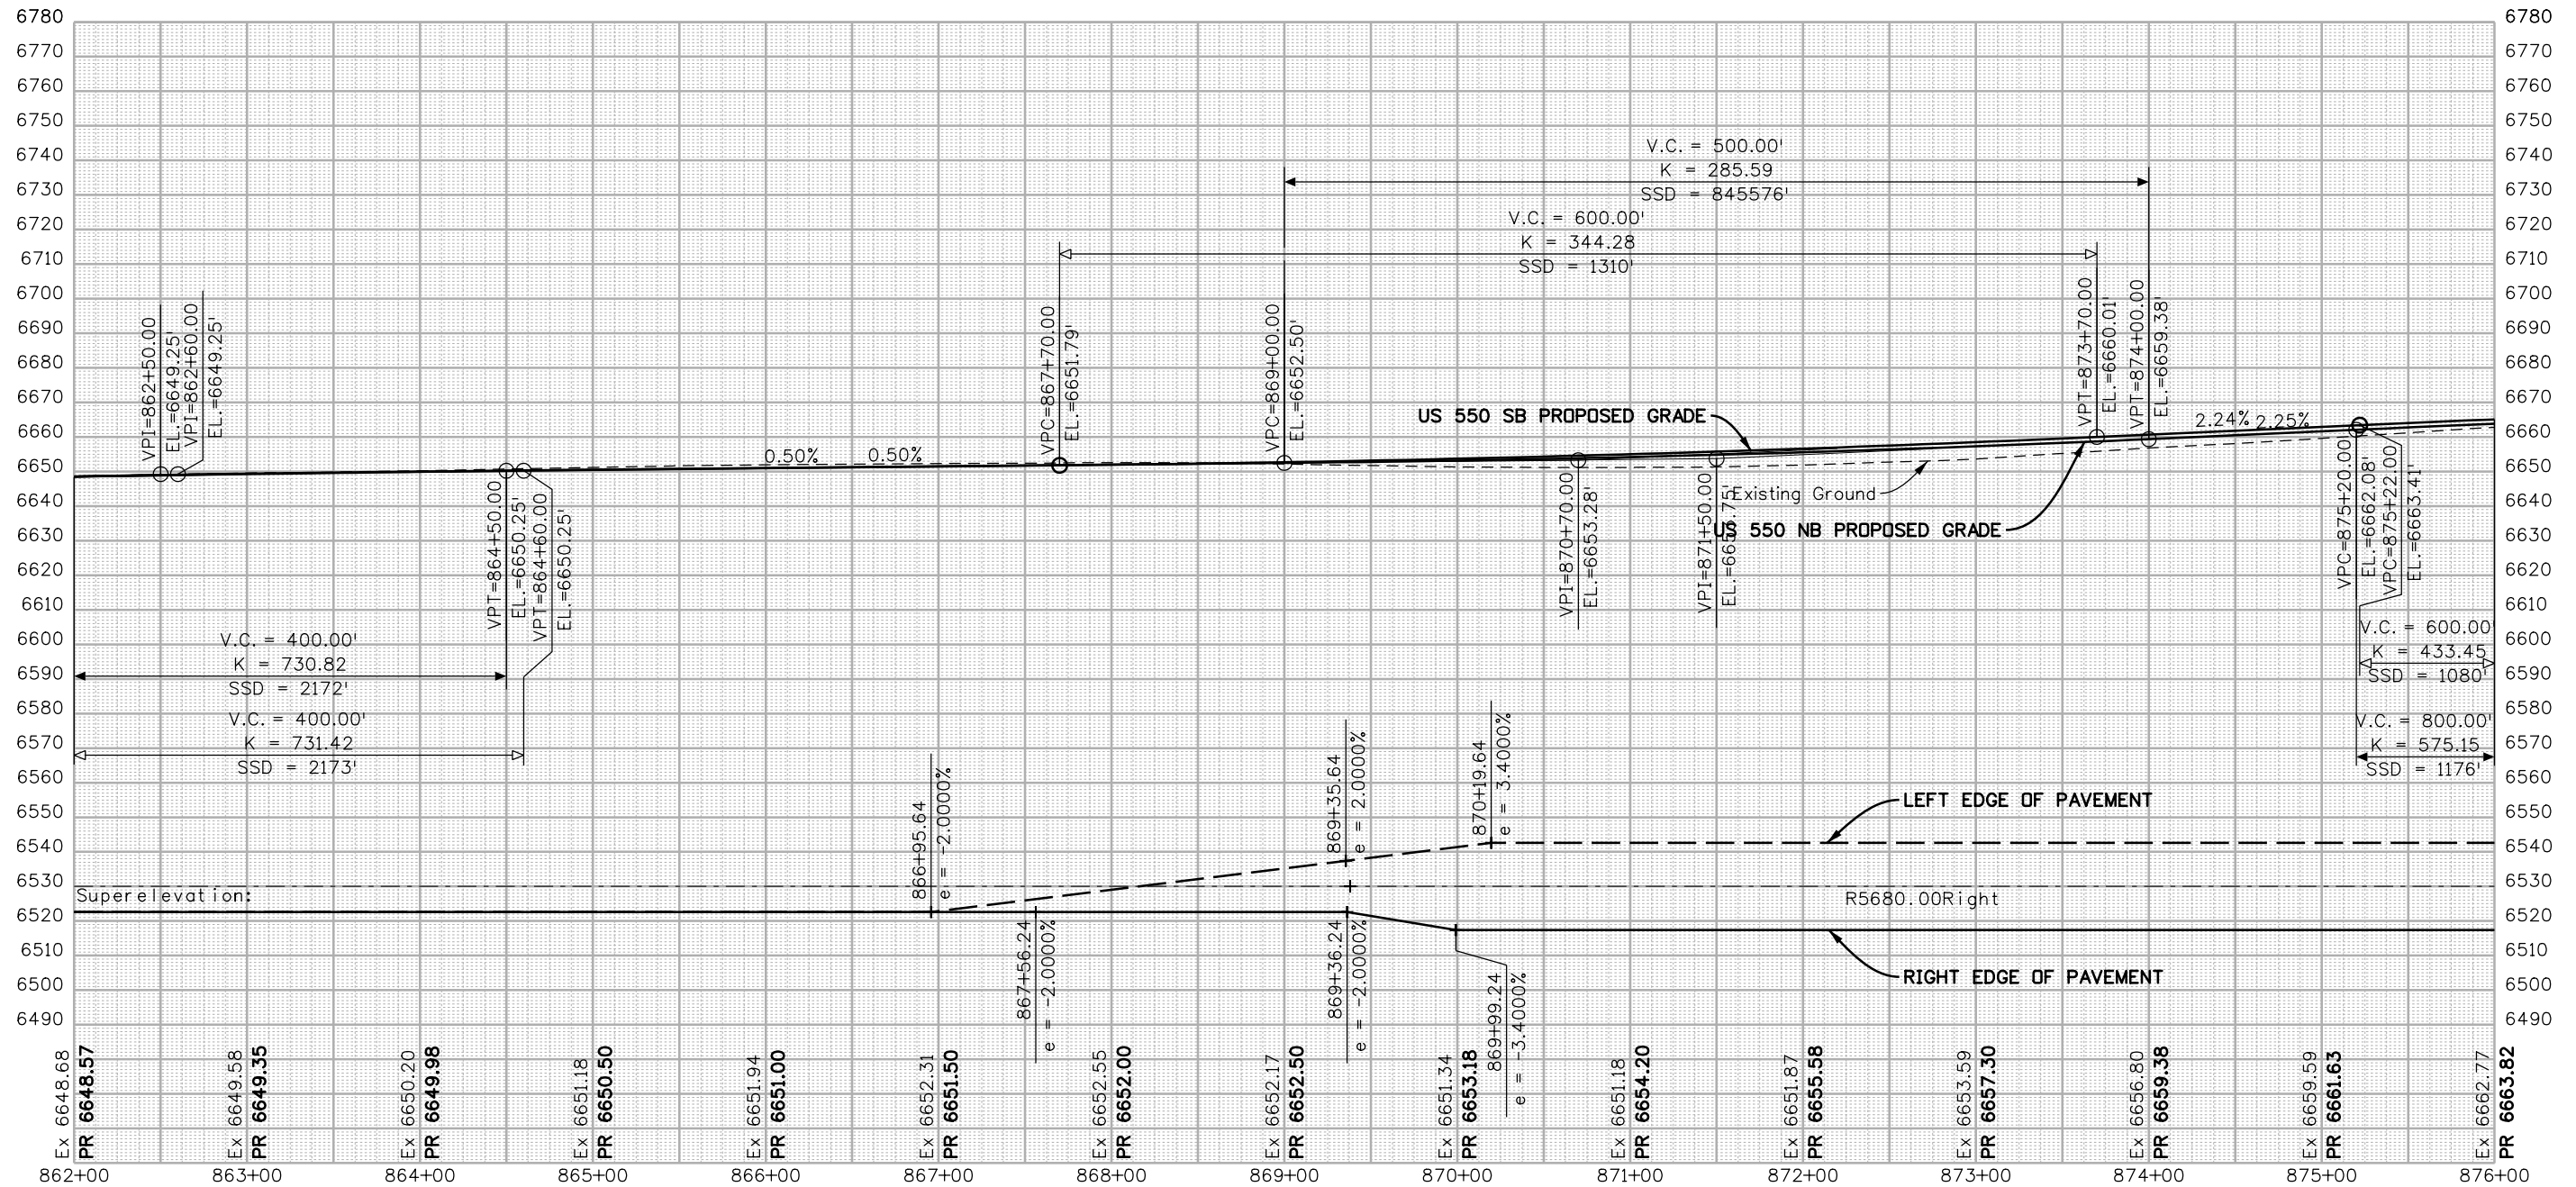

FINAL REFERENCE DESIGN PLANS  
JUNE 10, 2019

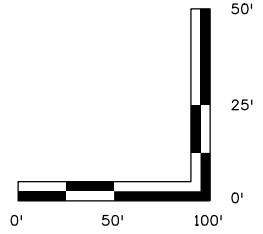

Print Date: 2/26/2019  
 File Name: 22420DES\_Profile06.dgn  
 Horiz. Scale: 1:100      Vert. Scale: As Noted

**HDR** 1670 BROADWAY, SUITE 3400 DENVER, COLORADO 80202  
 Phone: 303-764-1520      FAX: 303-860-7139

Sheet Revisions		
Date:	Comments	Init.

Colorado Department of Transportation

**CDOT**

3803 North Main Avenue  
 Durango, CO 81301  
 Phone: 970-385-1440      FAX: 970-385-8635

Region 5      **DRV**

As Constructed
No Revisions:
Revised:
Void:

US 550 ROADWAY PROFILE  
 STA 862+00 TO 876+00


Designer: NZ      Structure Numbers:       
 Detailer: MS       
 Sheet Subset: PROFILE      Subset Sheets: 6 of 27

Project No./Code  
 NHPP 5501-029


22420

Sheet Number **46**

MSCHWAB 8:20:12 AM p:\p\hudsonc01:HR\_US\_Central\_01\Documents\5704\10000255\1010222\6\_0\_CAD\_BIM\6.2\_WIP\Design\Drawings\Sheets\22420DES\_Profile07.dgn

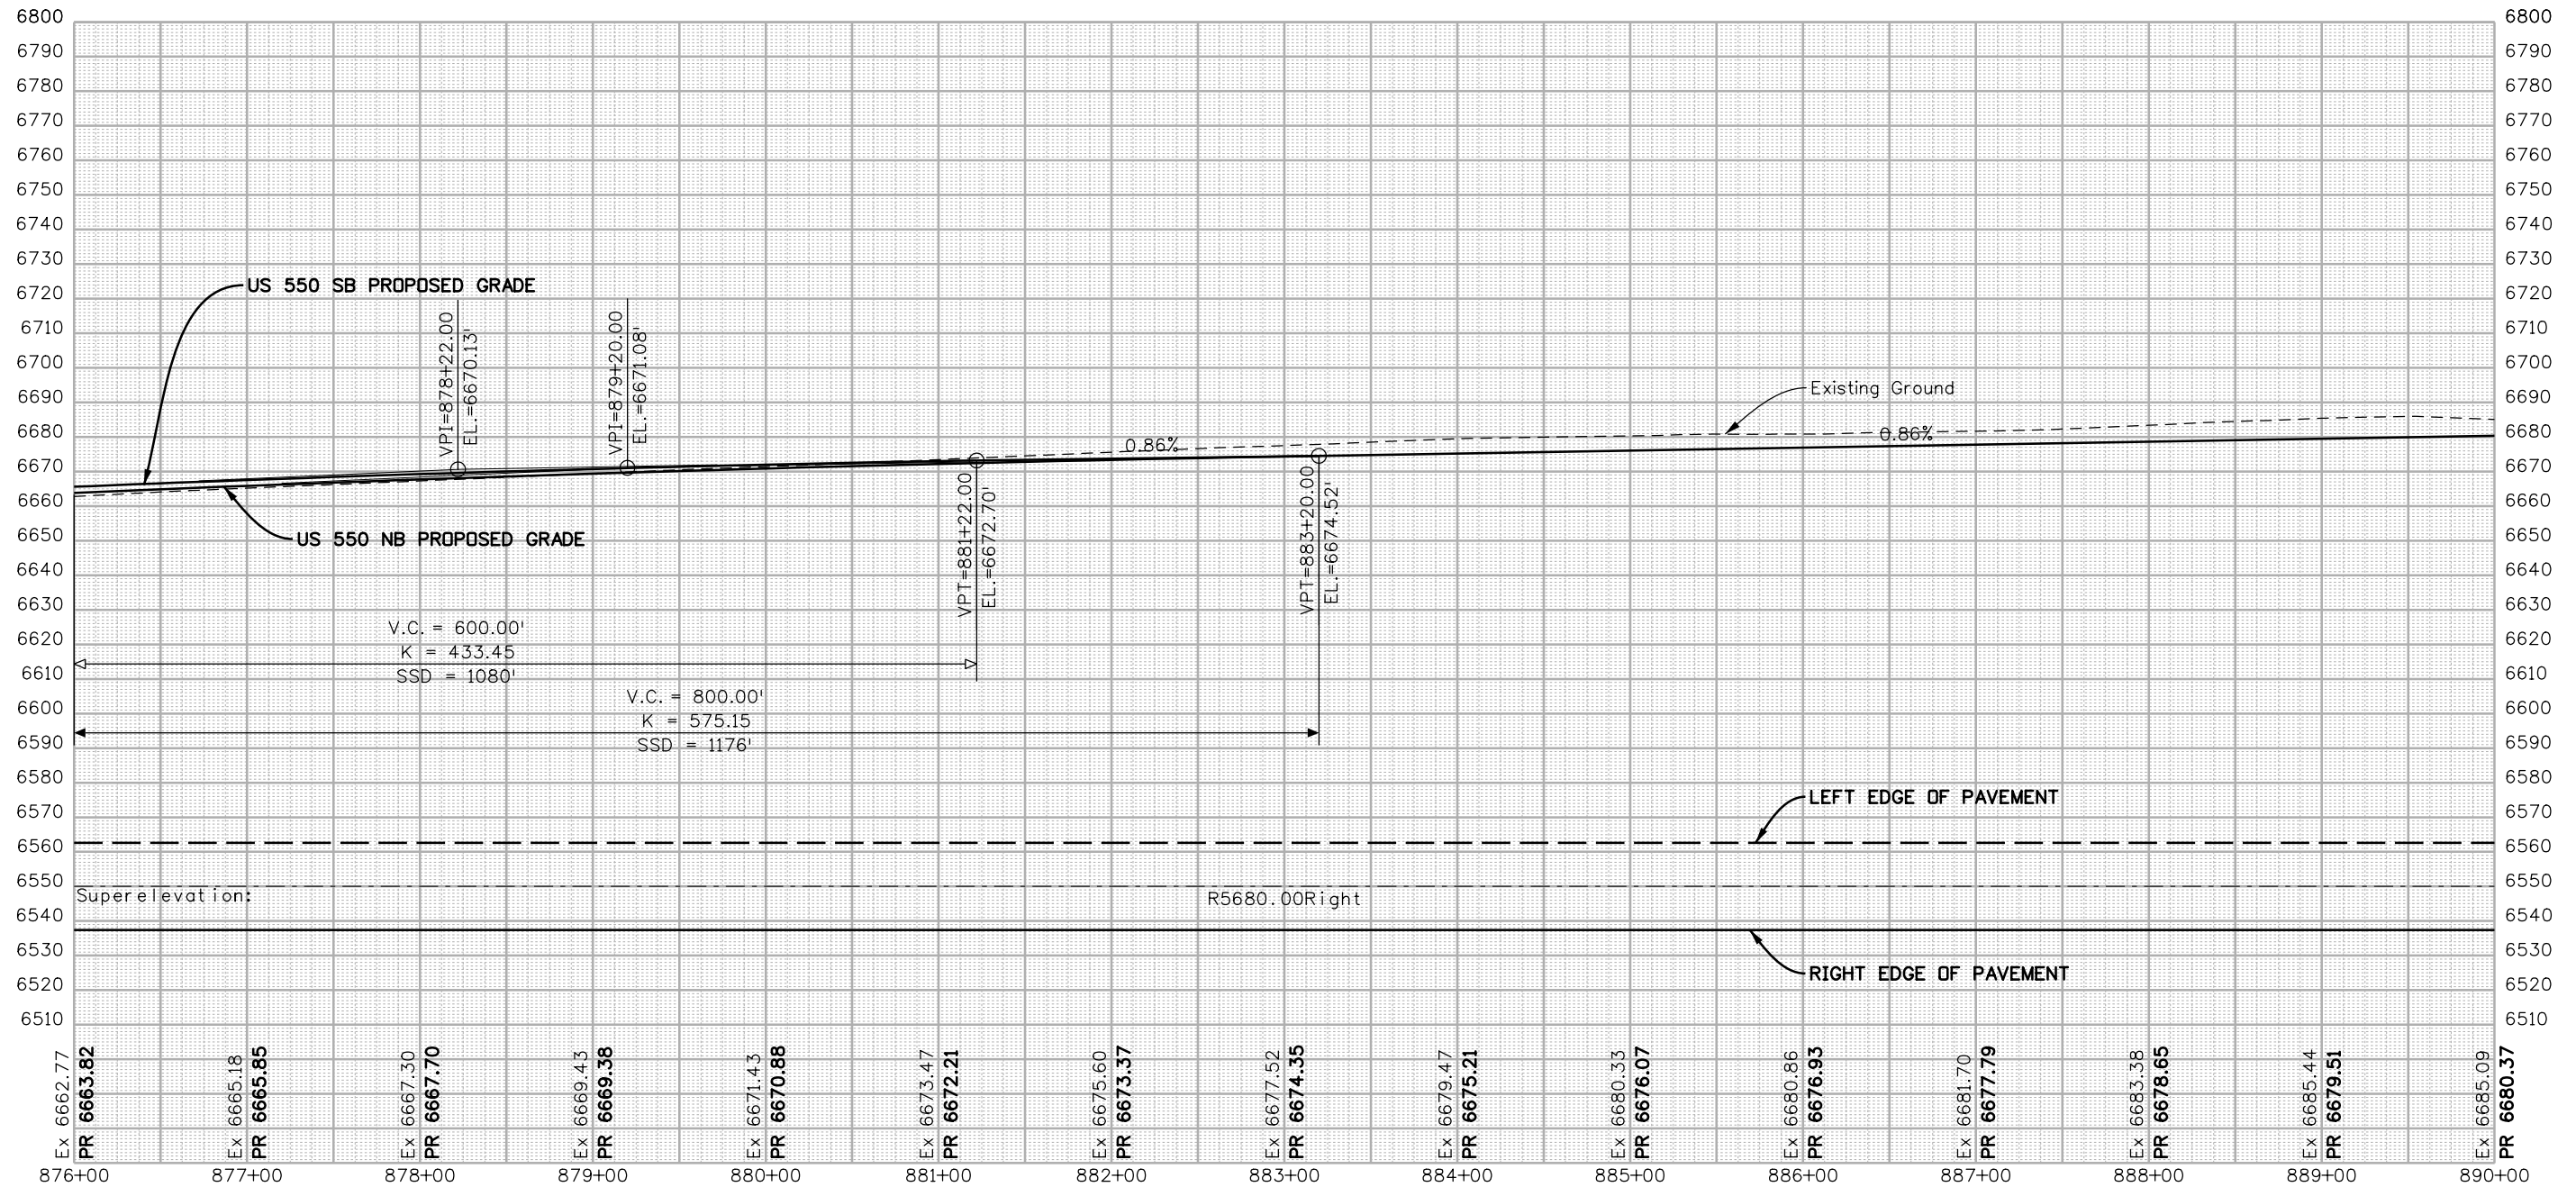

FINAL REFERENCE DESIGN PLANS  
JUNE 10, 2019

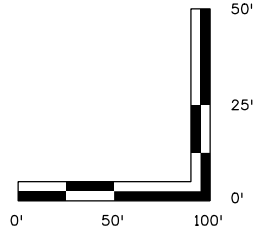

Print Date: 2/26/2019	
File Name: 22420DES_Profile07.dgn	
Horiz. Scale: 1:100	Vert. Scale: As Noted
1670 BROADWAY, SUITE 3400 DENVER, COLORADO 80202 Phone: 303-764-1520 FAX: 303-860-7139	

Sheet Revisions		
Date:	Comments	Init.

Colorado Department of Transportation

3803 North Main Avenue  
Durango, CO 81301  
Phone: 970-385-1440 FAX: 970-385-8635


Region 5 DRV

As Constructed	
No Revisions:	
Revised:	
Void:	


US 550 ROADWAY PROFILE STA 876+00 TO 890+00			
Designer:	NZ	Structure	
Detailer:	MS	Numbers	
Sheet Subset:	PROFILE	Subset Sheets:	7 of 27

Project No./Code
NHPP 5501-029
22420
Sheet Number <b>47</b>

MSCHWAB 8:20:15 AM p:\p\hudsonc01:HDR\_US\_Central\_01\Documents\5704\10000255\10110222\6\_0\_CAD\_BIM\6.2\_WIP\Design\Drawings\Sheets\22420DES\_Profile08.dgn

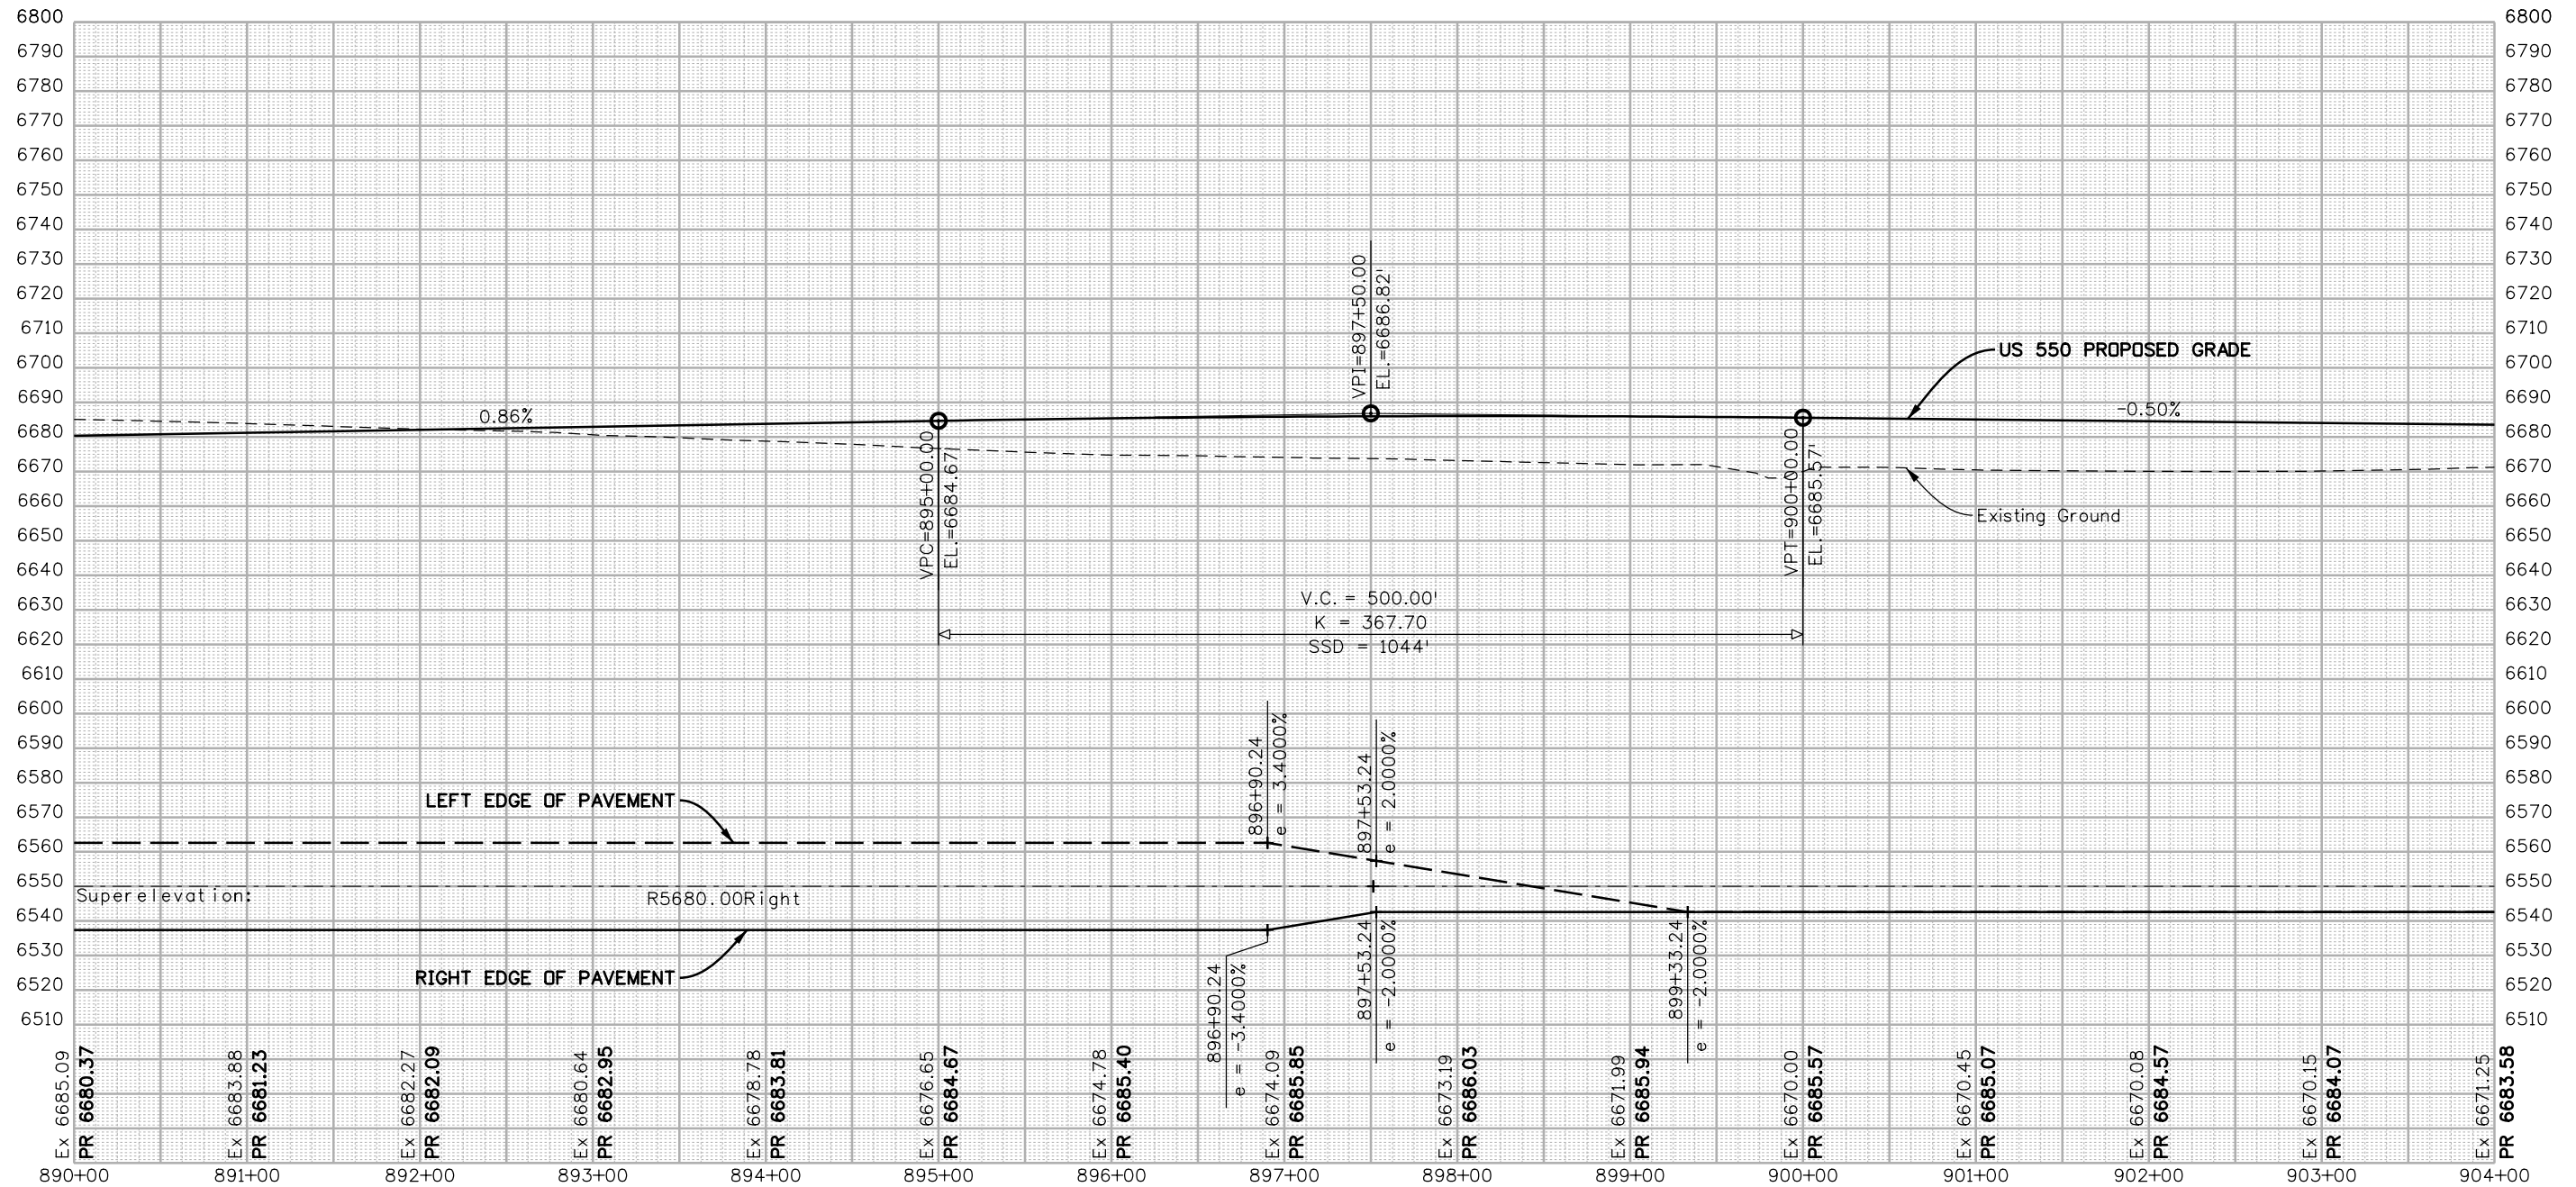

FINAL REFERENCE DESIGN PLANS  
JUNE 10, 2019

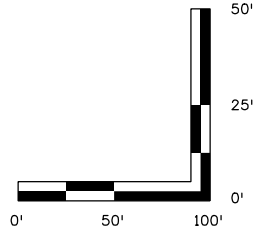

Print Date: 2/26/2019	
File Name: 22420DES_Profile08.dgn	
Horiz. Scale: 1:100	Vert. Scale: As Noted
1670 BROADWAY, SUITE 3400 DENVER, COLORADO 80202 Phone: 303-764-1520 FAX: 303-860-7139	

Sheet Revisions		
Date:	Comments	Init.

Colorado Department of Transportation

3803 North Main Avenue  
Durango, CO 81301  
Phone: 970-385-1440 FAX: 970-385-8635

Region 5 DRV


As Constructed	
No Revisions:	
Revised:	
Void:	

US 550 ROADWAY PROFILE STA 890+00 TO 904+00			
Designer:	NZ	Structure	
Detailer:	MS	Numbers	
Sheet Subset:	PROFILE	Subset Sheets:	8 of 27

Project No./Code
NHPP 5501-029
22420
Sheet Number <b>48</b>




MSCHWAB 8:20:19 AM p:\p\hidruscen01:HDR\_US\_Central\_01\Documents\5704\10000255\10110222\6.0\_CAD\_BIM\6.2\_WIP\Design\Drawings\Sheets\22420DES\_Profile09.dgn

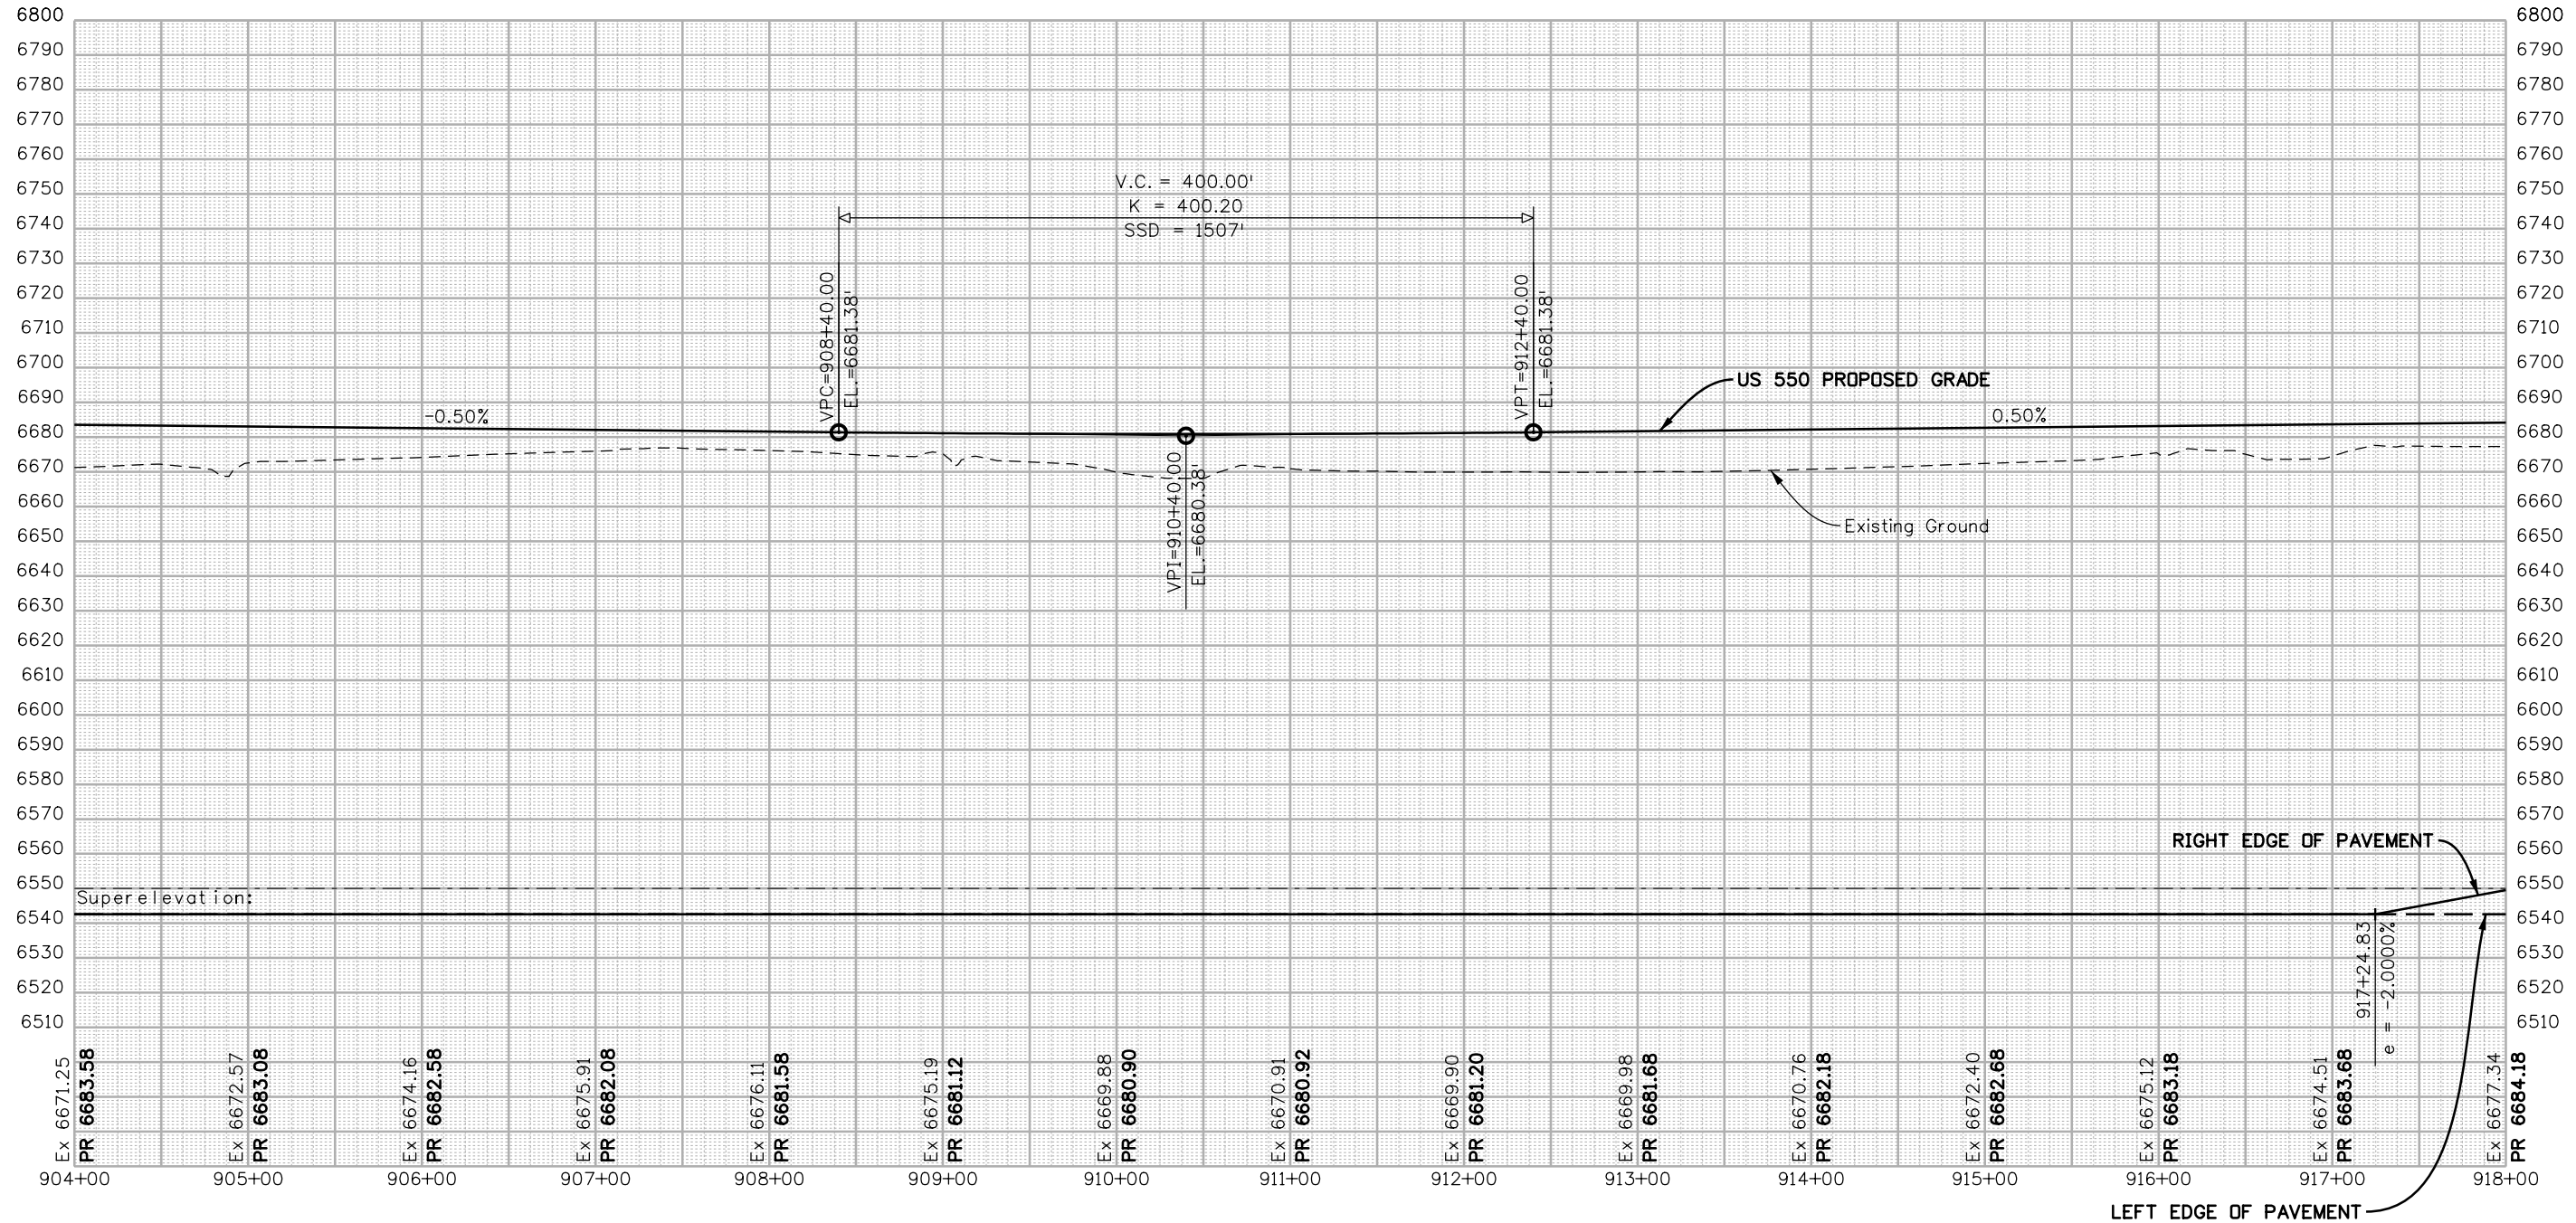

Ex 6671.25	PR 6683.58	Ex 6672.57	PR 6683.08	Ex 6674.16	PR 6682.58	Ex 6675.91	PR 6682.08	Ex 6676.11	PR 6681.58	Ex 6675.19	PR 6681.12	Ex 6669.88	PR 6680.90	Ex 6670.91	PR 6680.92	Ex 6669.90	PR 6681.20	Ex 6669.98	PR 6681.68	Ex 6670.76	PR 6682.18	Ex 6672.40	PR 6682.68	Ex 6675.12	PR 6683.18	Ex 6674.51	PR 6683.68	Ex 6677.34	PR 6684.18
904+00		905+00		906+00		907+00		908+00		909+00		910+00		911+00		912+00		913+00		914+00		915+00		916+00		917+00		918+00	

FINAL REFERENCE DESIGN PLANS  
JUNE 10, 2019

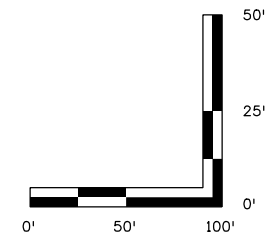

Print Date: 2/26/2019	
File Name: 22420DES_Profile09.dgn	
Horiz. Scale: 1:100	Vert. Scale: As Noted
1670 BROADWAY, SUITE 3400 DENVER, COLORADO 80202 Phone: 303-764-1520 FAX: 303-860-7139	

Sheet Revisions		
Date:	Comments	Init.


Colorado Department of Transportation  
  
 3803 North Main Avenue  
 Durango, CO 81301  
 Phone: 970-385-1440 FAX: 970-385-8635  
 Region 5 DRV

As Constructed	
No Revisions:	
Revised:	
Void:	


US 550 ROADWAY PROFILE STA 904+00 TO 918+00			
Designer:	NZ	Structure Numbers	
Detailer:	MS	Subset Sheets:	9 of 27
Sheet Subset:	PROFILE		

Project No./Code	
NHPP 5501-029	
22420	
Sheet Number	49

MSCHWAB 8:20:24 AM pw:\pwhdrscen01\HDR\_US\_Central\_01\Documents\5704\10000255\1010222\6.0\_CAD\_BIM\6.2\_WIP\_Design\Drawings\Sheets\22420DES\_Profile10.dgn

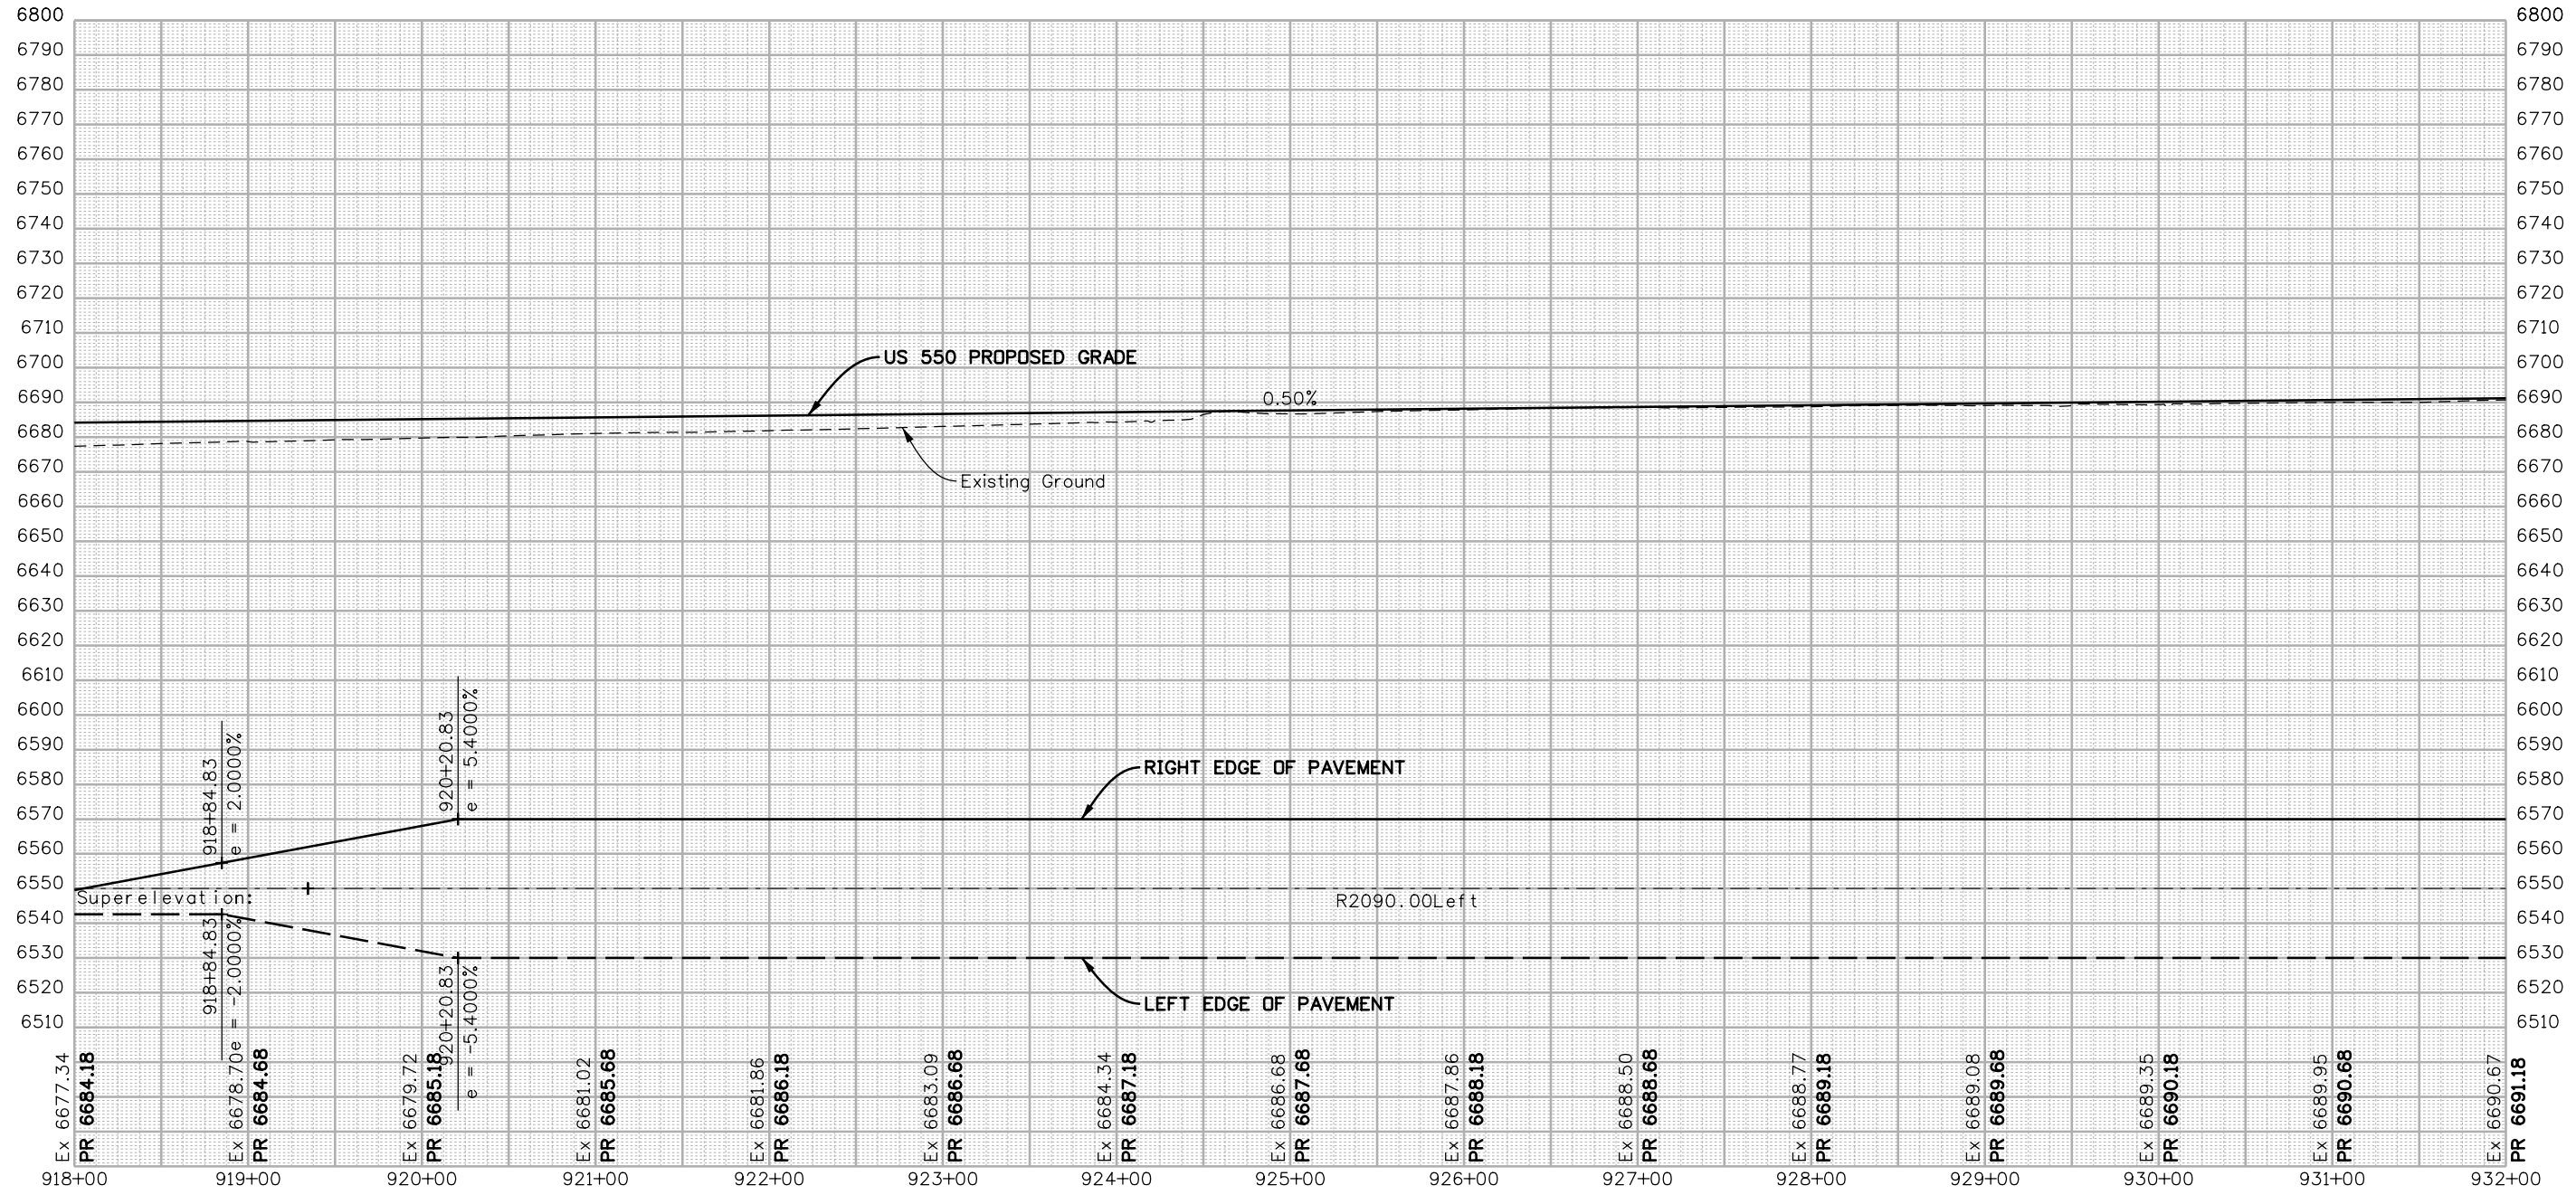

FINAL REFERENCE DESIGN PLANS  
JUNE 10, 2019

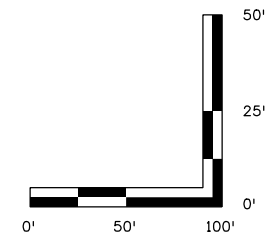

Print Date: 2/26/2019  
File Name: 22420DES\_Profile10.dgn  
Horiz. Scale: 1:100      Vert. Scale: As Noted

**HDR** 1670 BROADWAY, SUITE 3400 DENVER, COLORADO 80202  
Phone: 303-764-1520      FAX: 303-860-7139

Sheet Revisions		
Date:	Comments	Init.

**Colorado Department of Transportation**

**Region 5**      **DRV**

3803 North Main Avenue  
Durango, CO 81301  
Phone: 970-385-1440      FAX: 970-385-8635

**As Constructed**

No Revisions:  
Revised:  
Void:

**US 550 ROADWAY PROFILE**  
**STA 918+00 TO 932+00**

Designer: NZ      Structure Numbers:  
Detailer: MS  
Sheet Subset: PROFILE      Subset Sheets: 10 of 27



**Project No./Code**

NHPP 5501-029

22420

Sheet Number **50**

MSCHWAB 8:20:26 AM pw:\pwhdrusen01\HDR\_US\_Central\_01\Documents\5704\10000255\10110222\6.0\_CAD\_BIM\6.2\_WIP\Design\Drawings\Sheets\22420DES\_Profile11.dgn

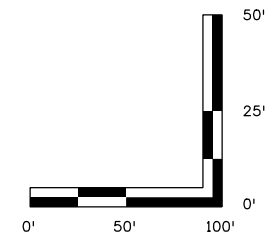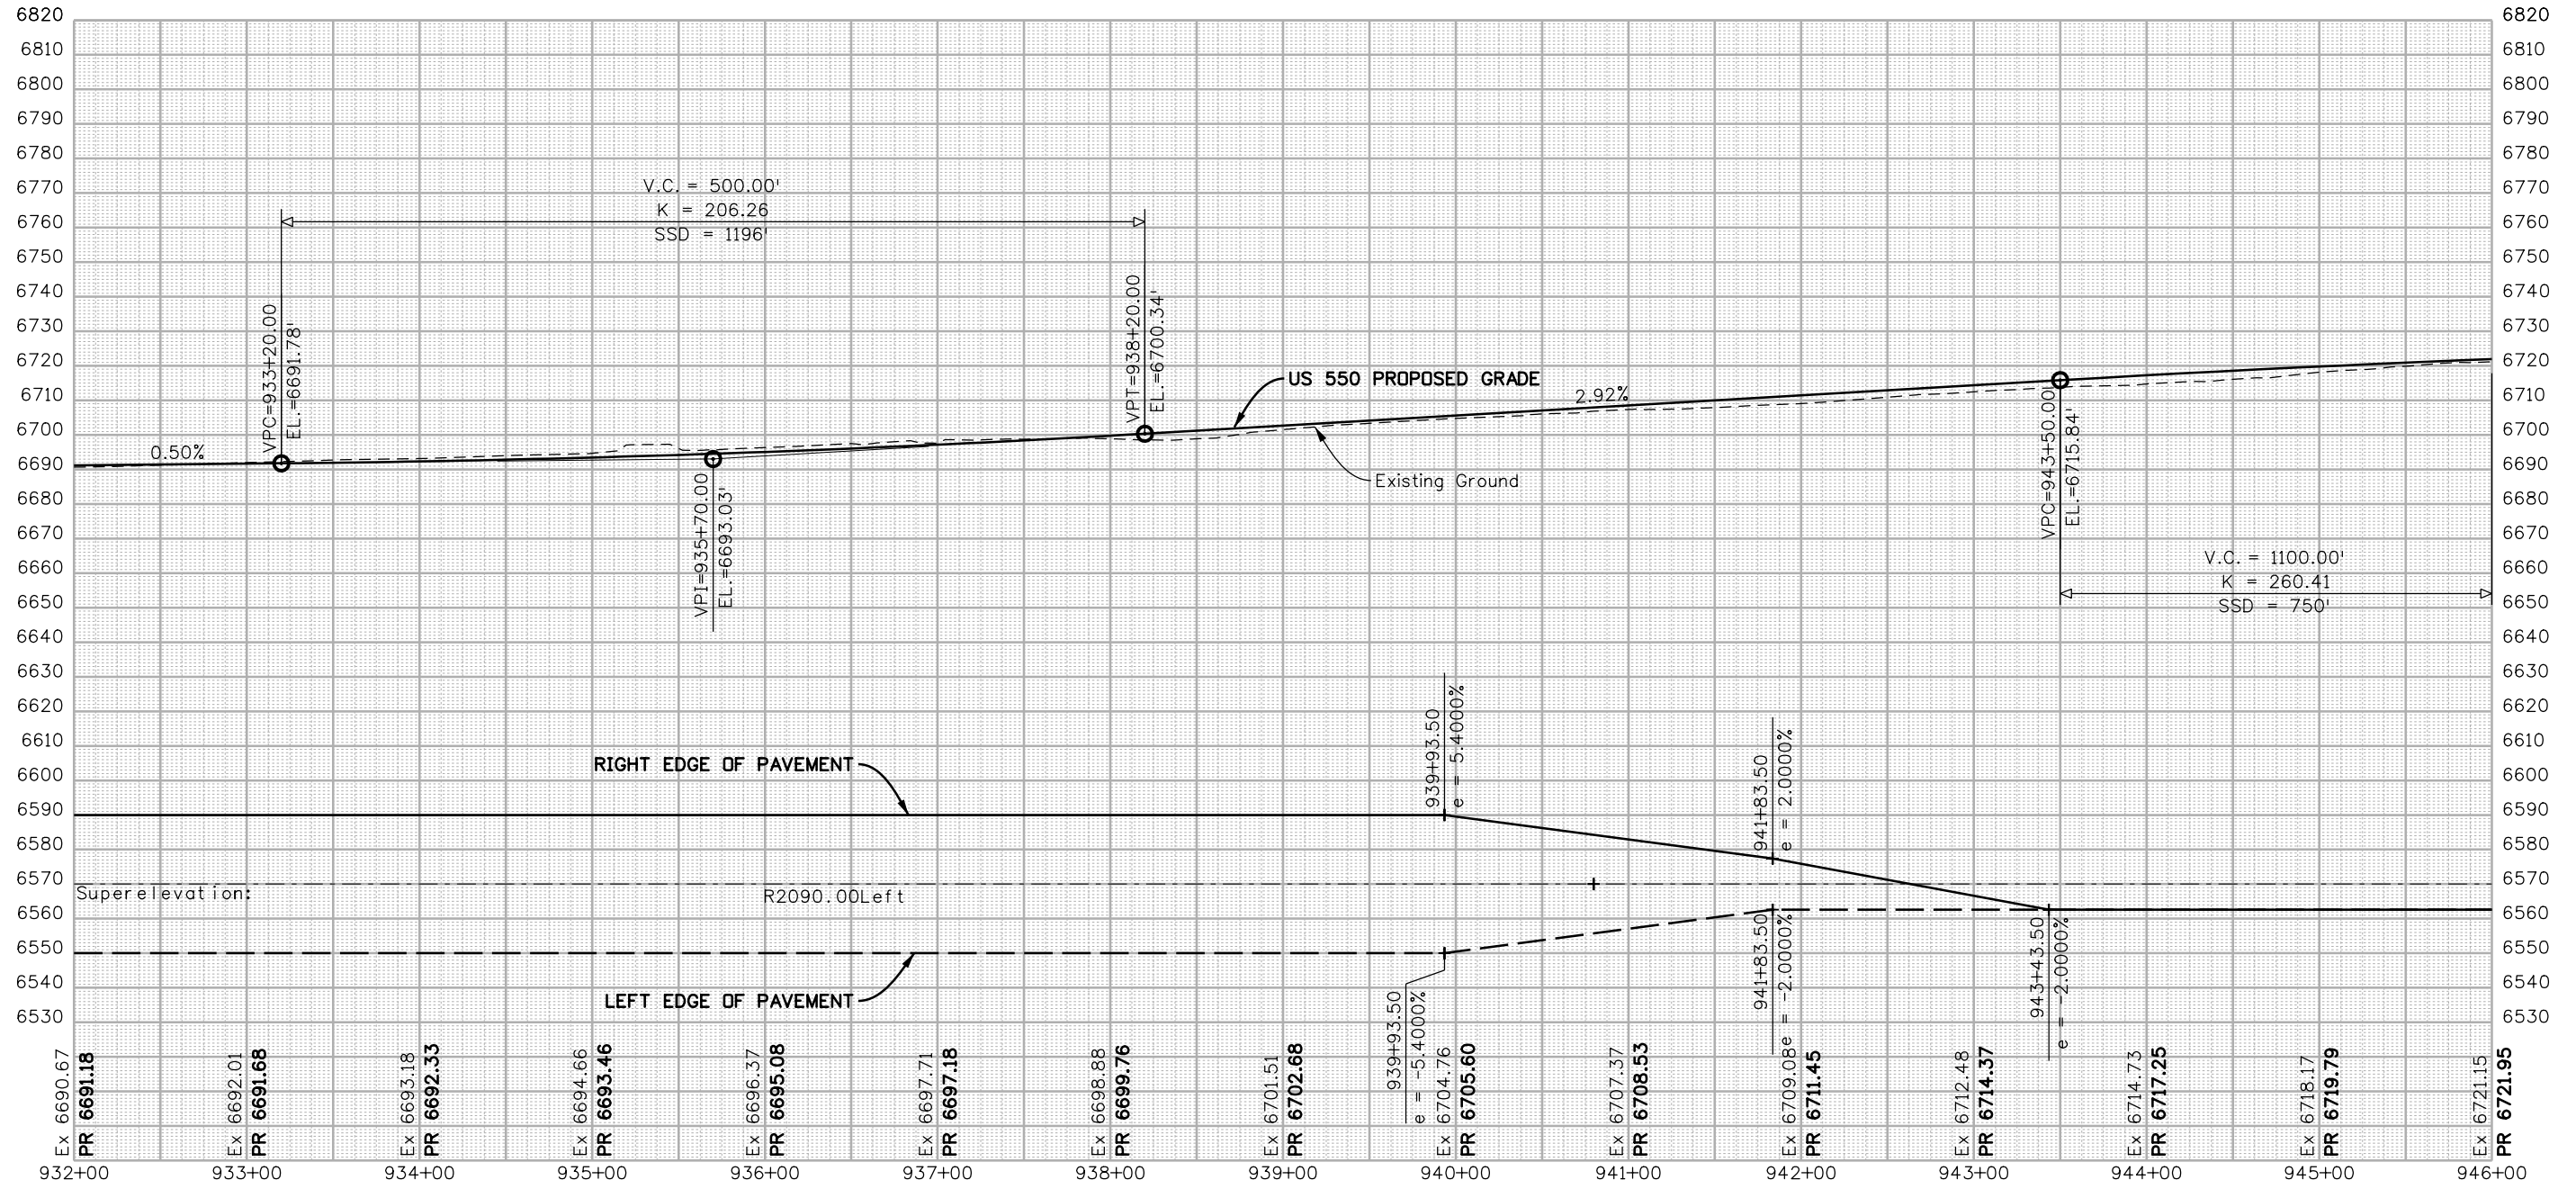

FINAL REFERENCE DESIGN PLANS  
JUNE 10, 2019

Print Date: 2/26/2019  
File Name: 22420DES\_Profile11.dgn  
Horiz. Scale: 1:100      Vert. Scale: As Noted

Sheet Revisions		
Date:	Comments	Init.

**Colorado Department of Transportation**



3803 North Main Avenue  
Durango, CO 81301  
Phone: 970-385-1440 FAX: 970-385-8635

**Region 5**      **DRV**

**As Constructed**

No Revisions:

Revised:

Void:

**US 550 ROADWAY PROFILE**  
STA 932+00 TO 946+00

Designer: NZ  
Detailer: MS  
Structure Numbers:        
Sheet Subset: PROFILE      Subset Sheets: 11 of 27

**Project No./Code**

NHPP 5501-029


22420

Sheet Number **51**




1670 BROADWAY, SUITE 3400      DENVER, COLORADO 80202  
Phone: 303-764-1520      FAX: 303-860-7139

C:\jrunen\_6\3840\_PM\_P\2018\_Projects\18-018.01 US 550 S Connection D-B - CDDT R-5\22420\Design\Drawings\22420DES\_Profile12.dgn  
 2/27/2019 CDDT-DefaultPrinter\_V8.plt:c1g CDDT-Print.tbl

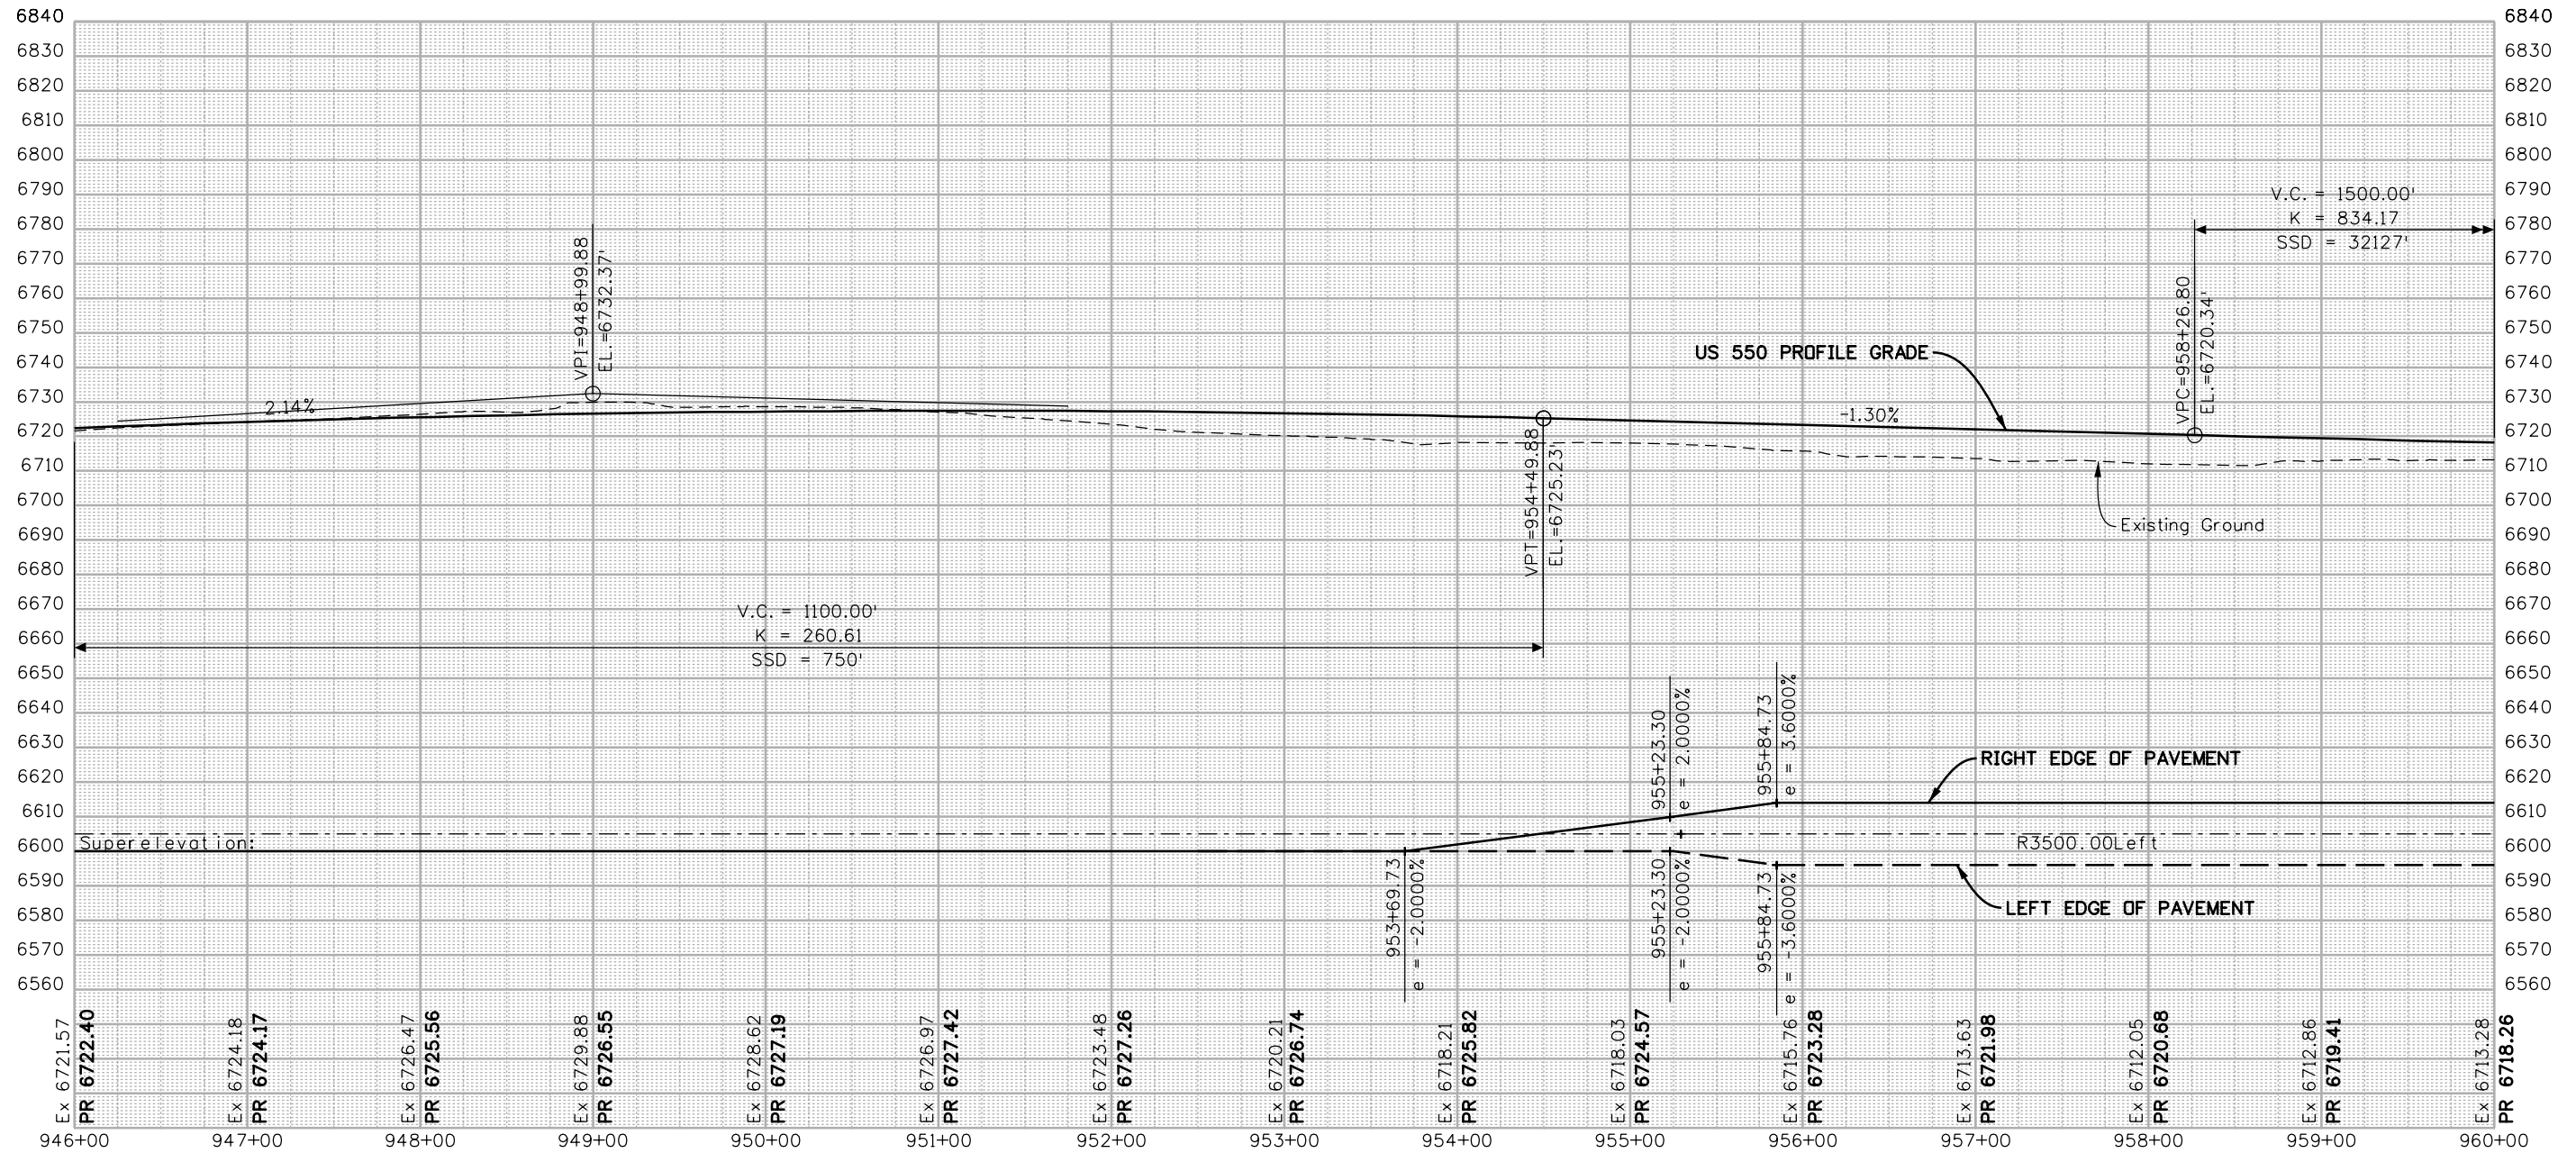

FINAL REFERENCE DESIGN PLANS  
 JUNE 10, 2019

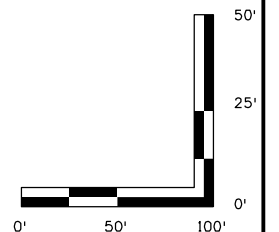

Print Date: 2/27/2019	
Drawing File Name: 22420DES_Profile12.dgn	
Horiz. Scale: 1:100	Vert. Scale: As Noted
Unit Information	Unit Leader Initials
<b>MULLER</b> ENGINEERING COMPANY	

Sheet Revisions		
Date:	Comments	Init.

**Colorado Department of Transportation**

**Region 5**

3803 North Main Avenue  
 Durango, CO 81301  
 Phone: 970-385-1440 FAX: 970-385-8365


**DRV**

<b>As Constructed</b>
No Revisions:
Revised:
Void:

<b>US 550 ROADWAY PROFILE</b> STA. 946+00 TO STA. 960+00			
Designer:	SDB	Structure	
Detailer:	LMR	Numbers	
Sheet Subset:	PROFILE	Subset Sheets:	12 of 27


<b>Project No./Code</b>
NHPP 5501-029
22420
Sheet Number <b>52</b>

C:\Users\643842.PM\AppData\Local\Microsoft\Windows\CurrentVersion\Explorer\Recent\Projects\18-018.01 US 550\_S\_Connection D-B - CDDT R-5\22420\Design\Drawings\22420DES\_Profile12.dgn  
 2/27/2019 CDDT-DefaultPrinter\_V8.plt.ctb CDDT-Font table.tbl

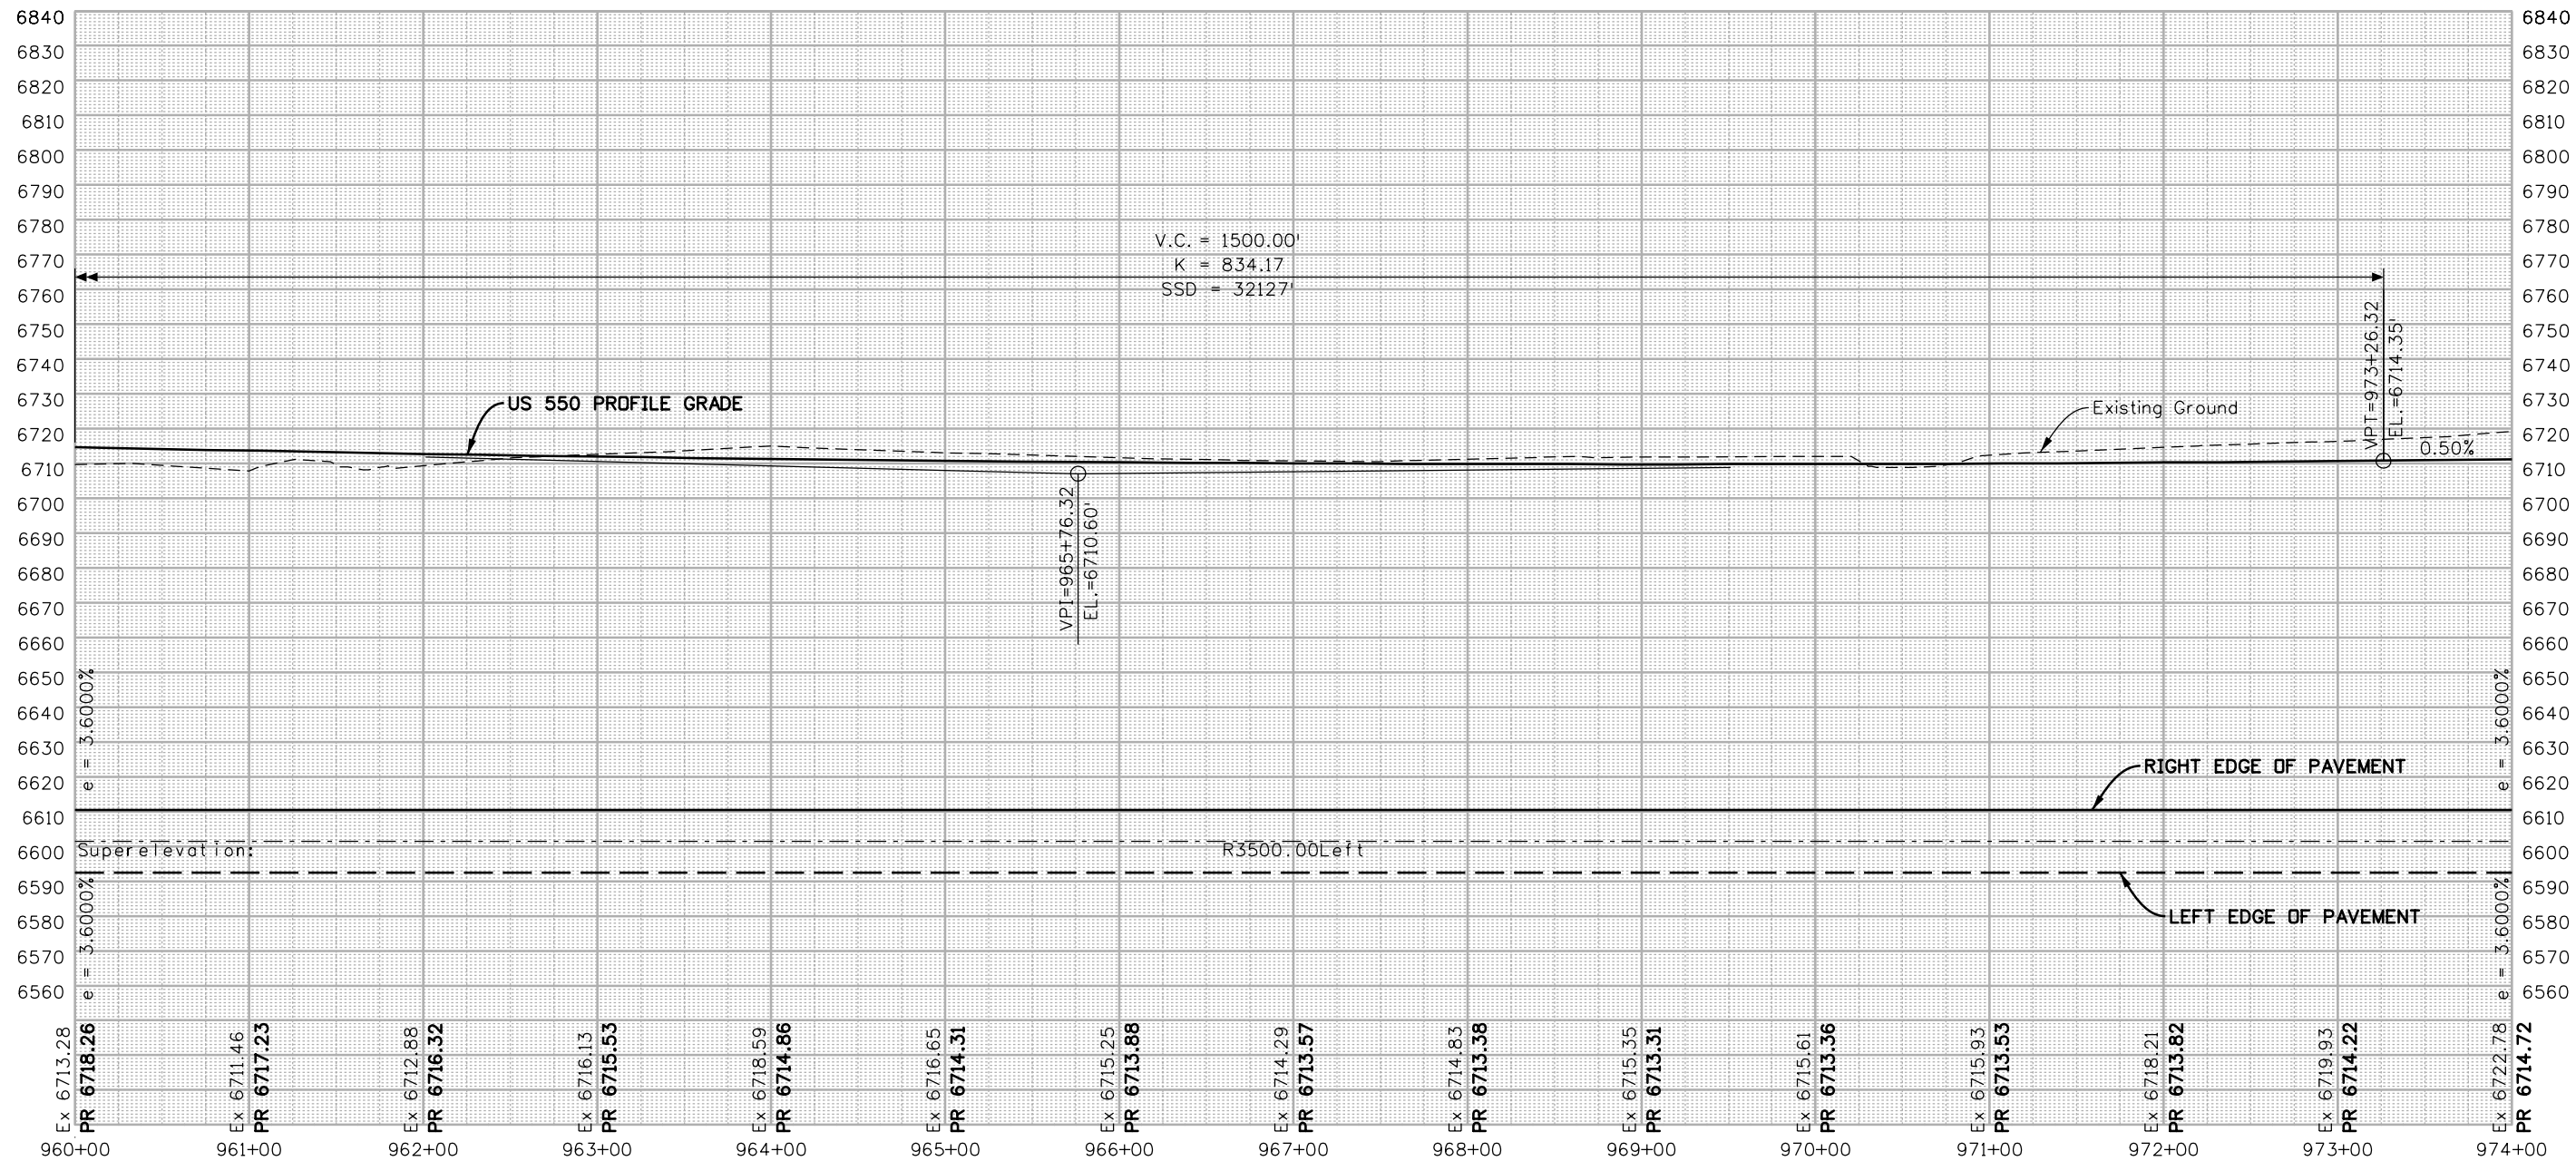

Ex 6713.28	Ex 6711.46	Ex 6712.88	Ex 6716.13	Ex 6718.59	Ex 6716.65	Ex 6715.25	Ex 6714.29	Ex 6714.83	Ex 6715.35	Ex 6715.61	Ex 6715.93	Ex 6718.21	Ex 6719.93	Ex 6722.78
PR 6718.26	PR 6717.23	PR 6716.32	PR 6715.53	PR 6714.86	PR 6714.31	PR 6713.88	PR 6713.57	PR 6713.38	PR 6713.31	PR 6713.36	PR 6713.53	PR 6713.82	PR 6714.22	PR 6714.72
960+00	961+00	962+00	963+00	964+00	965+00	966+00	967+00	968+00	969+00	970+00	971+00	972+00	973+00	974+00

FINAL REFERENCE DESIGN PLANS  
JUNE 10, 2019

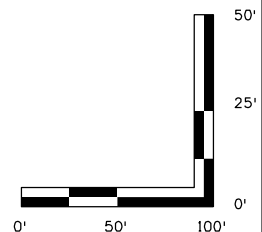

Print Date: 2/27/2019
Drawing File Name: 22420DES_Profile12.dgn
Horiz. Scale: 1:100      Vert. Scale: As Noted
Unit Information      Unit Leader Initials
<b>MULLER</b> ENGINEERING COMPANY

Sheet Revisions		
Date:	Comments	Init.

Colorado Department of Transportation



3803 North Main Avenue  
Durango, CO 81301  
Phone: 970-385-1440 FAX: 970-385-8365


Region 5      DRV

As Constructed
No Revisions:
Revised:
Void:


US 550 ROADWAY PROFILE STA. 960+00 TO STA. 974+00			
Designer:	SDB	Structure	
Detailer:	LMR	Numbers	
Sheet Subset:	PROFILE	Subset Sheets:	13 of 27

Project No./Code
NHPP 5501-029
22420
Sheet Number 53

C:\jrunen\_6\38\4.3 PM 1\2018 Projects\18-018.01 US 550 S Connection D-B - CDDT R-5\22420\Design\Drawings\22420DES\_Profile12.dgn  
 2/27/2019 CDDT-DefaultPrinter\_V8.plt CDDT-Print.tbl

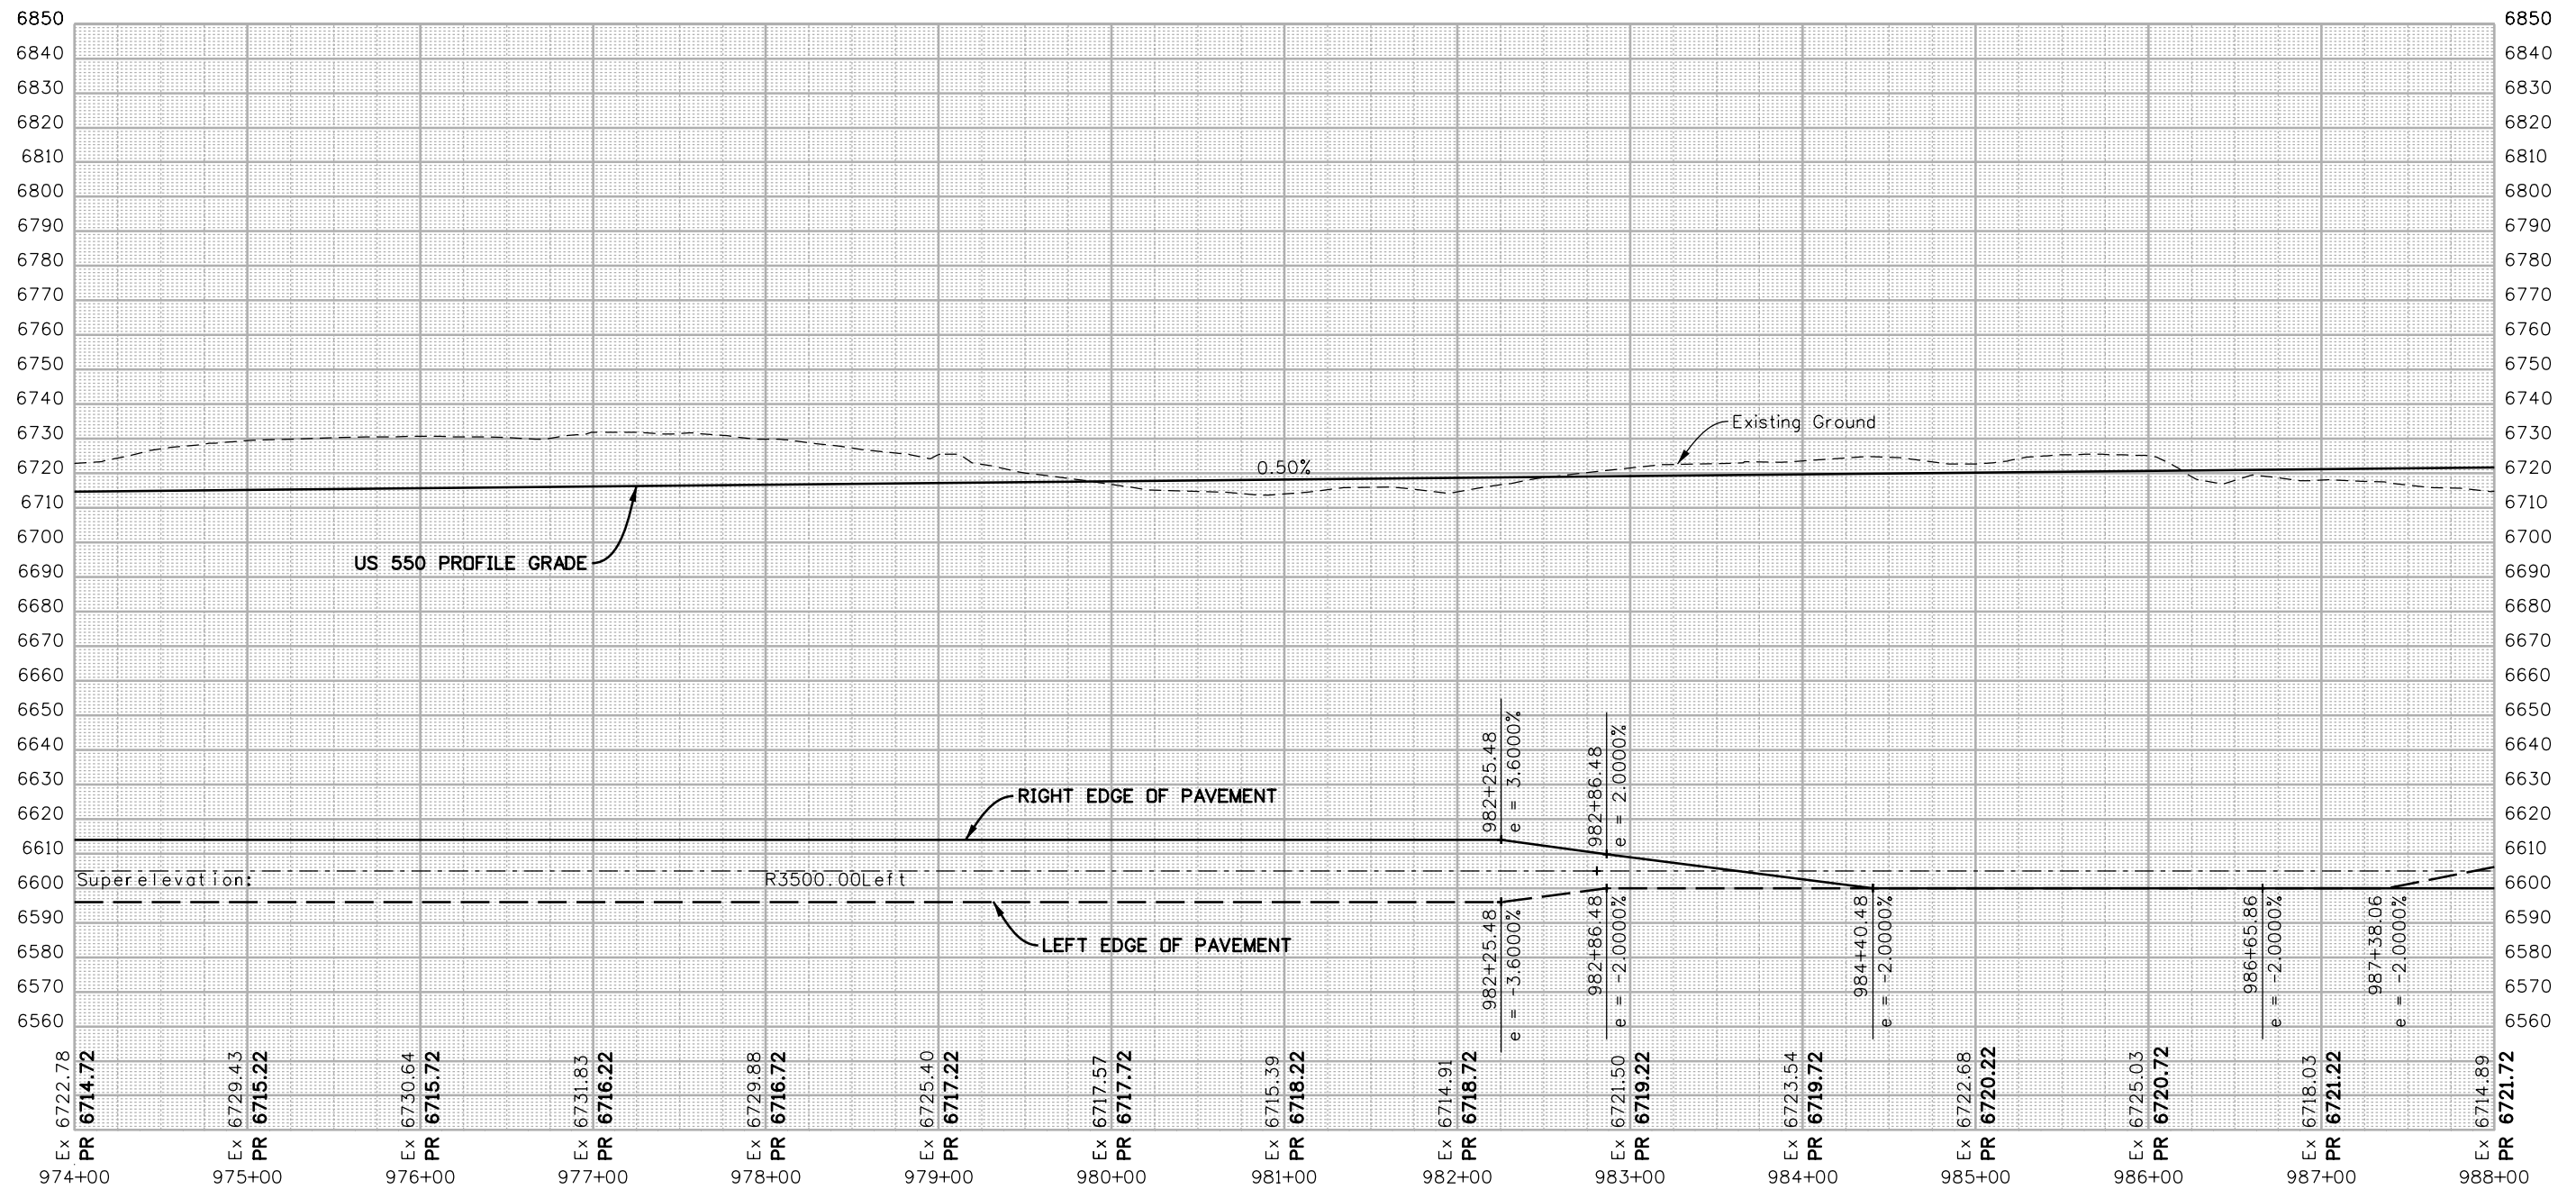

FINAL REFERENCE DESIGN PLANS  
JUNE 10, 2019

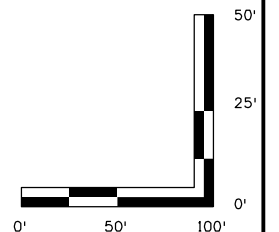

Print Date: 2/27/2019
Drawing File Name: 22420DES_Profile12.dgn
Horiz. Scale: 1:100      Vert. Scale: As Noted
Unit Information      Unit Leader Initials
<b>MULLER</b> ENGINEERING COMPANY

Sheet Revisions		
Date:	Comments	Init.


**Colorado Department of Transportation**  
  
 3803 North Main Avenue  
 Durango, CO 81301  
 Phone: 970-385-1440 FAX: 970-385-8365  
**Region 5**      **DRV**

<b>As Constructed</b>
No Revisions:
Revised:
Void:


<b>US 550 ROADWAY PROFILE</b> STA. 974+00 TO STA. 988+00			
Designer:	SDB	Structure	
Detailer:	LMR	Numbers	
Sheet Subset:	PROFILE	Subset Sheets:	14 of 27

<b>Project No./Code</b>
NHPP 5501-029
22420
Sheet Number <b>54</b>

C:\jrunen\_6.3844.PM\2018.Projects\18-018.01.US.550.S.Connection.D-B - CDDT R-5\22420\Design\Drawings\22420DES\_Profile12.dgn  
 2/27/2019 CDDT-DefaultPrinter\_V8.plt.ctb CDDT-Printable.tbl

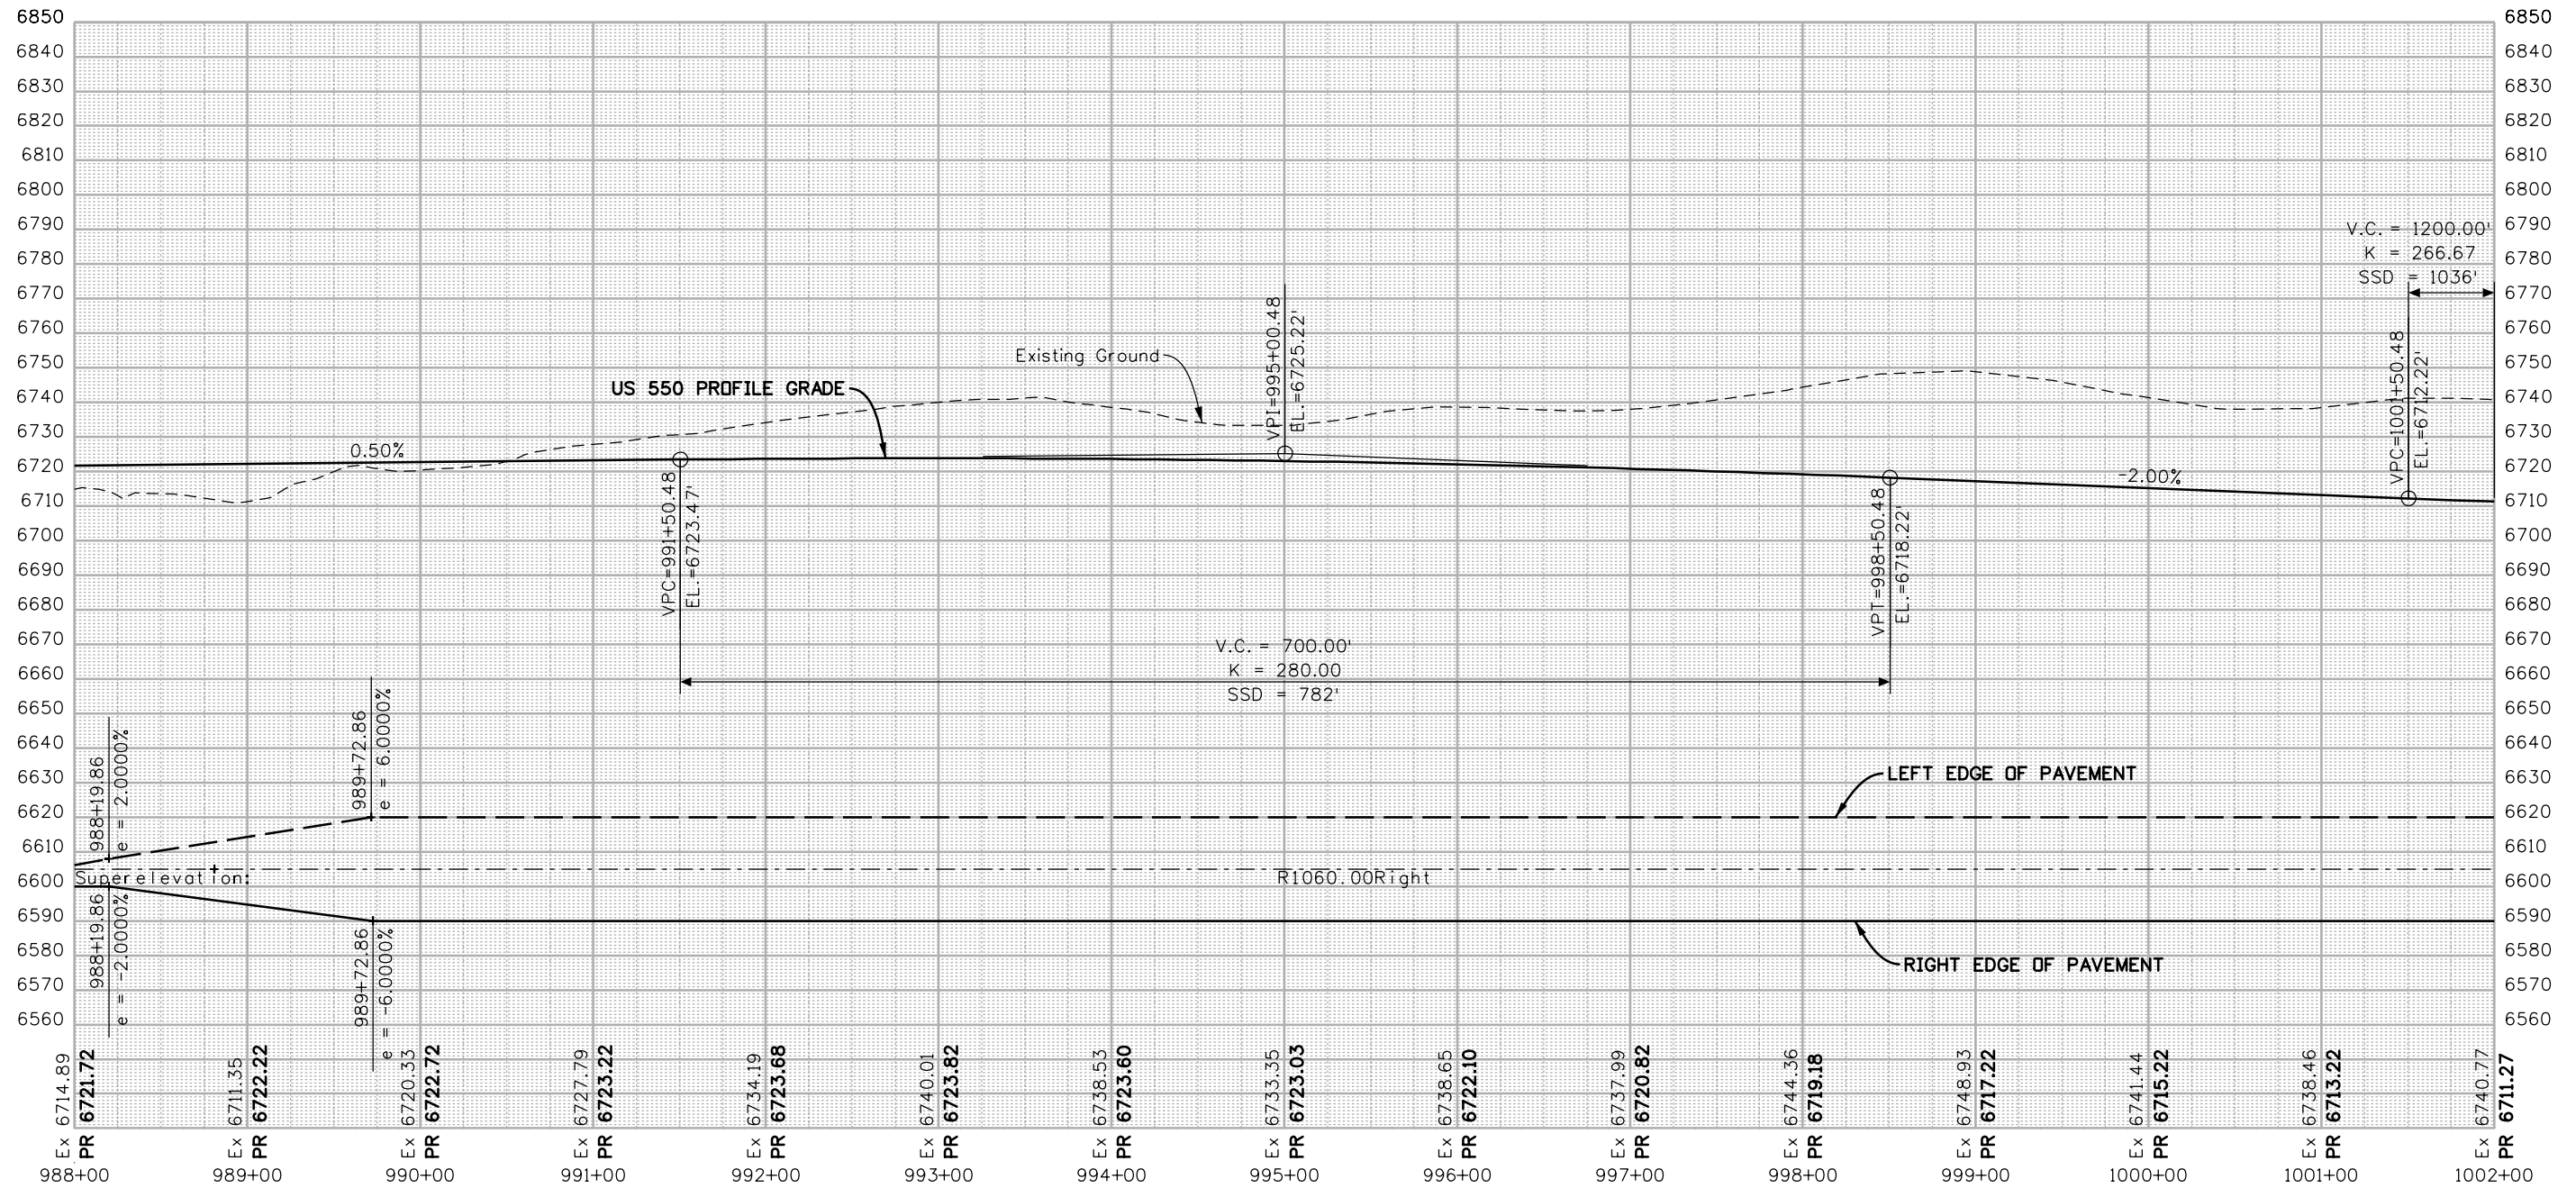

FINAL REFERENCE DESIGN PLANS  
JUNE 10, 2019

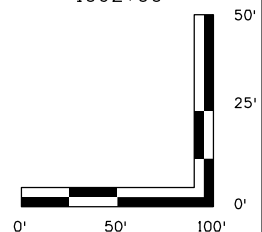

Print Date: 2/27/2019	
Drawing File Name: 22420DES_Profile12.dgn	
Horiz. Scale: 1:100	Vert. Scale: As Noted
Unit Information	Unit Leader Initials
<b>MULLER</b> ENGINEERING COMPANY	

Sheet Revisions		
Date:	Comments	Init.

Colorado Department of Transportation

**Region 5**

3803 North Main Avenue  
Durango, CO 81301  
Phone: 970-385-1440 FAX: 970-385-8365


**DRV**

<b>As Constructed</b>
No Revisions:
Revised:
Void:


<b>US 550 ROADWAY PROFILE</b> STA. 988+00 TO STA. 1002+00			
Designer:	SDB	Structure	
Detailer:	LMR	Numbers	
Sheet Subset:	PROFILE	Subset Sheets:	15 of 27

<b>Project No./Code</b>
NHPP 5501-029
22420
Sheet Number <b>55</b>

C:\jrunen\_6.3.8.45.PM.P\2018.Projects\18-018.01.US.550.S.Connection.D-B - CDDT R-5\22420.Design\Drawings\22420DES\_Profile12.dgn  
 2/27/2019 CDDT-DefaultPrinter\_V8.plt.ctb CDDT-Print.tbl

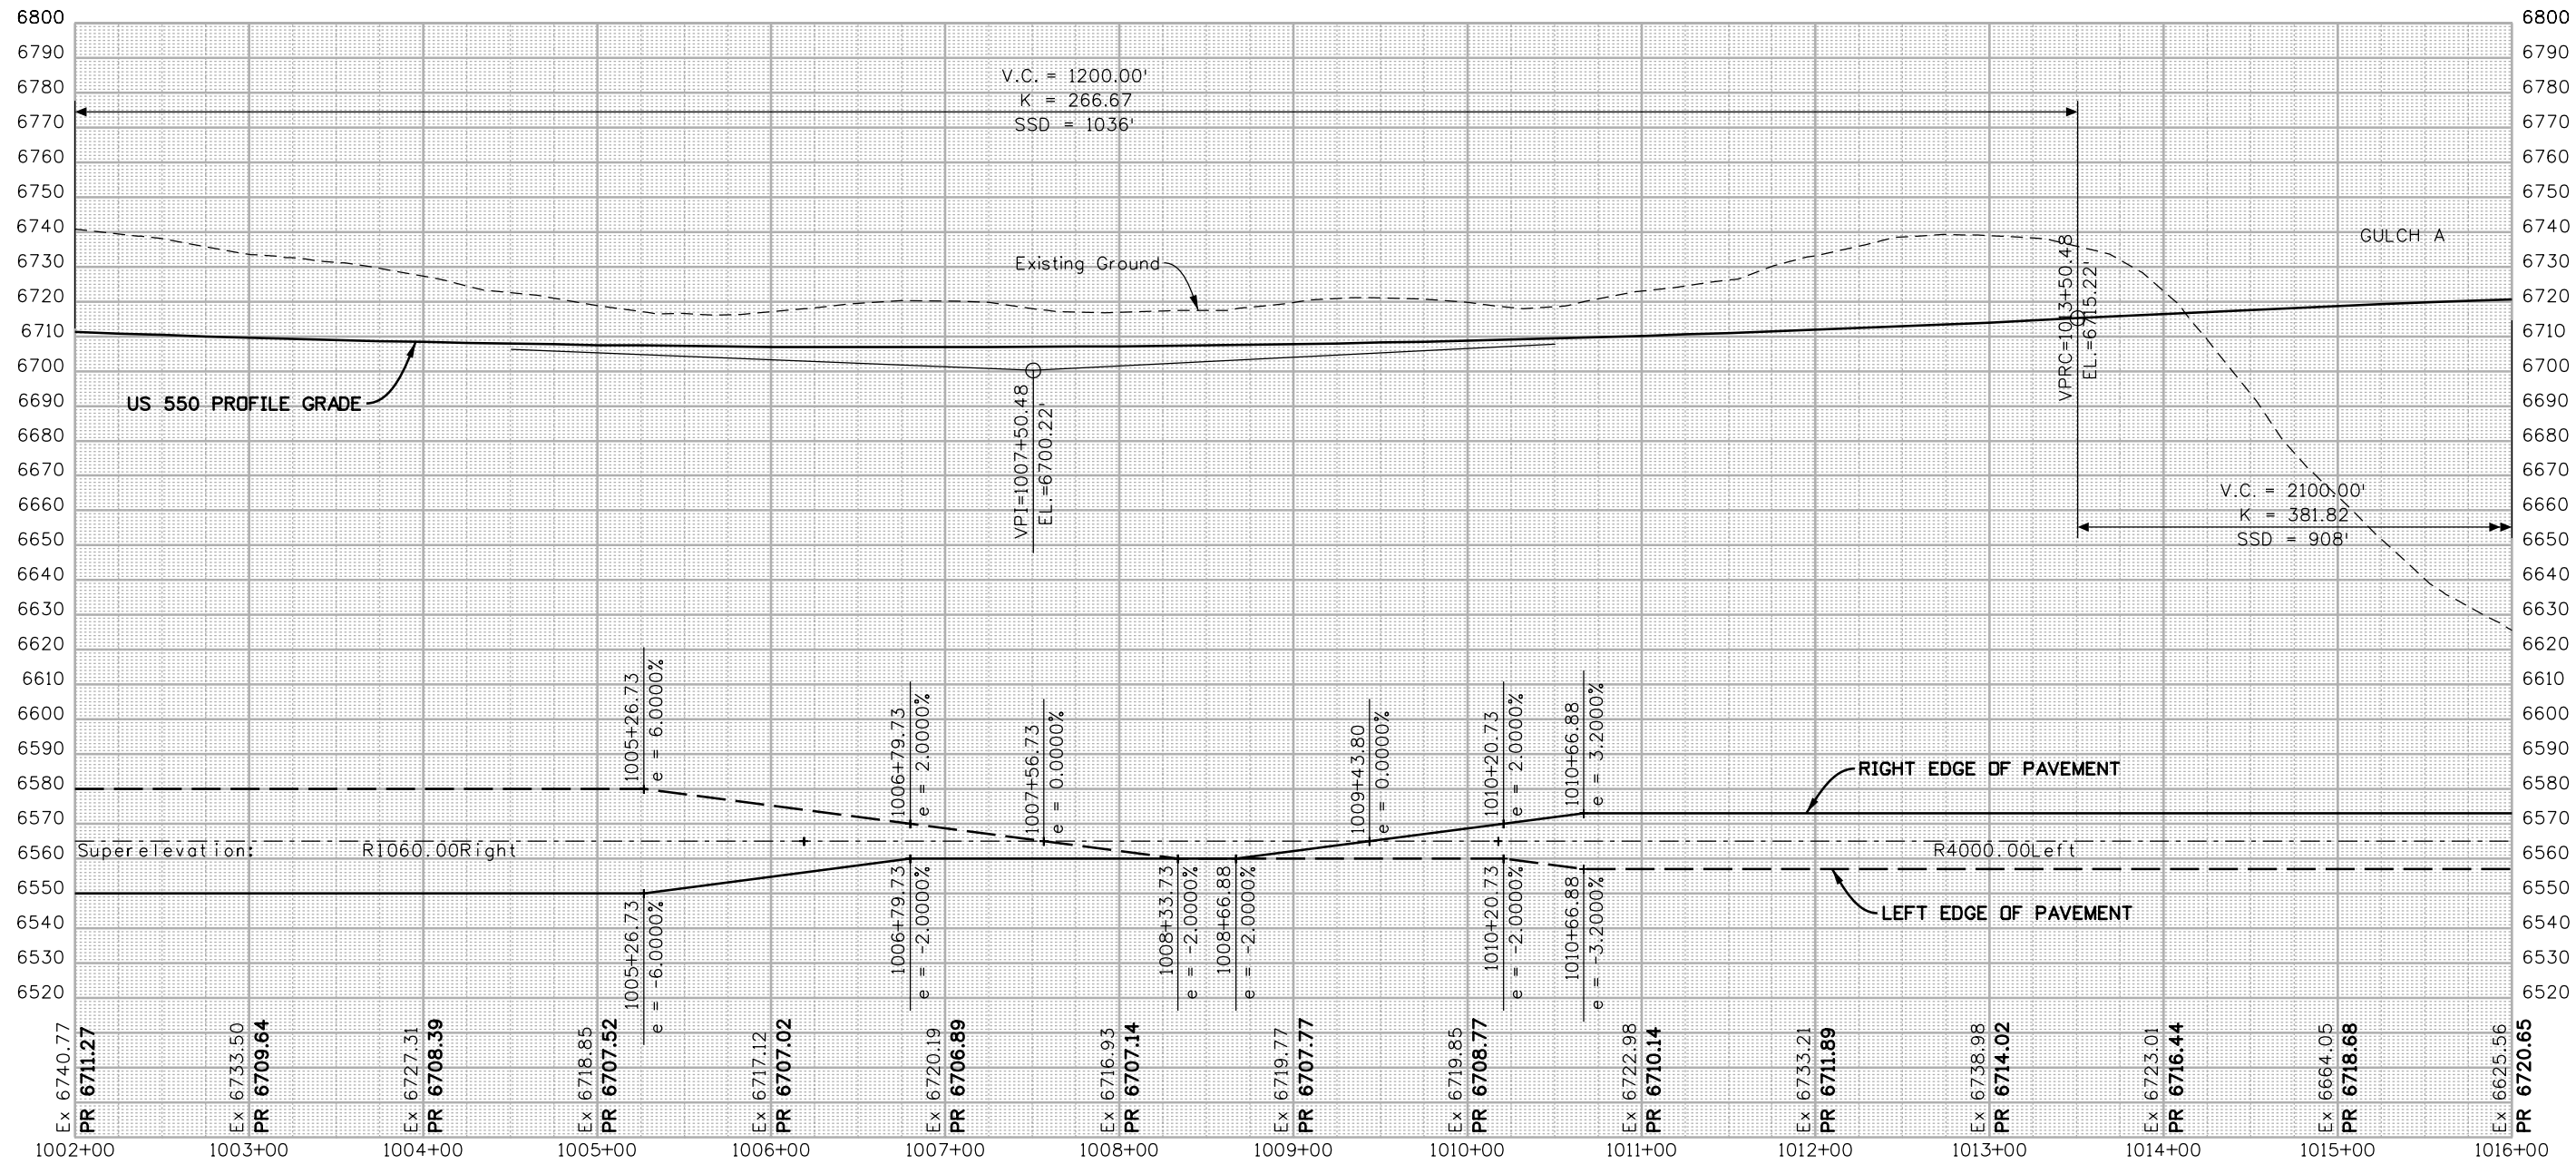

FINAL REFERENCE DESIGN PLANS  
JUNE 10, 2019

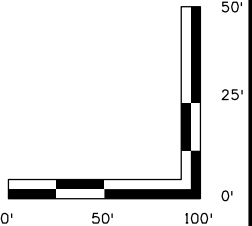

Print Date: 2/27/2019	
Drawing File Name: 22420DES_Profile12.dgn	
Horiz. Scale: 1:100	Vert. Scale: As Noted
Unit Information	Unit Leader Initials

Sheet Revisions		
Date:	Comments	Init.

**Colorado Department of Transportation**  

 3803 North Main Avenue  
 Durango, CO 81301  
 Phone: 970-385-1440 FAX: 970-385-8365  
**Region 5** **DRV**


<b>As Constructed</b>
No Revisions:
Revised:
Void:

<b>US 550 ROADWAY PROFILE</b>			
STA. 1002+00 TO STA. 1016+00			
Designer:	SDB	Structure	
Detailer:	LMR	Numbers	
Sheet Subset:	PROFILE	Subset Sheets:	16 of 27


<b>Project No./Code</b>
NHPP 5501-029
22420
Sheet Number <b>56</b>



C:\jrunen\_6\3846.PM\2018\Projects\18-018.01 US 550 S Connection D-B - CDDT R-5\22420\Design\Drawings\22420DES\_Profile12.dgn  
 2/27/2019 CDDT-DefaultPrinter\_V8.plt:cig CDDT-Print.tbl

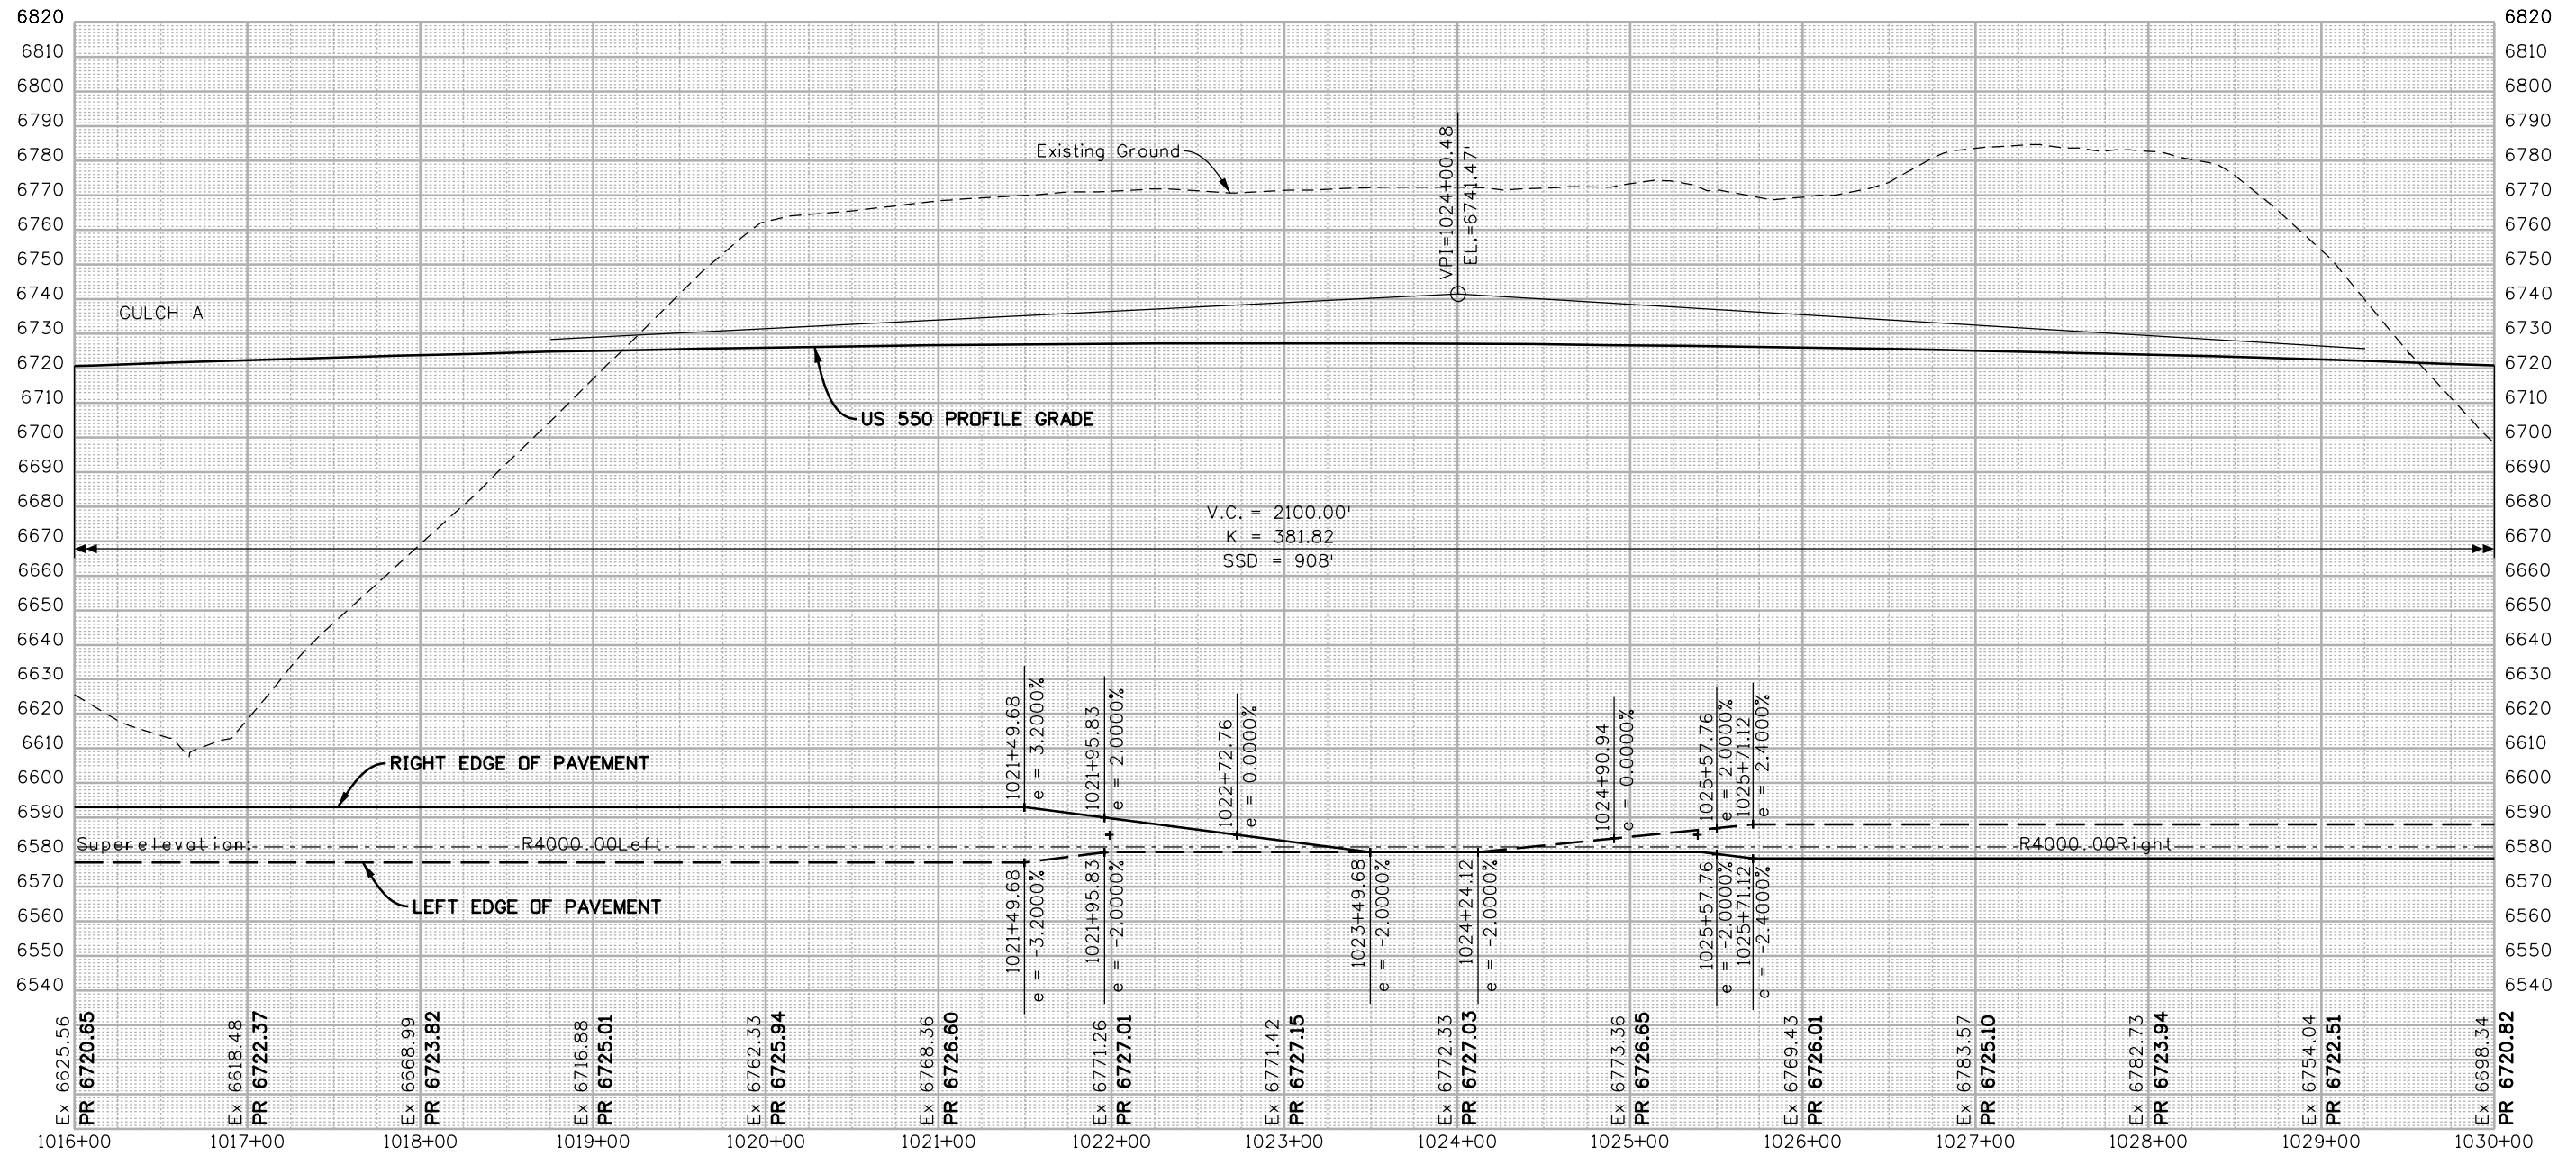

FINAL REFERENCE DESIGN PLANS  
JUNE 10, 2019

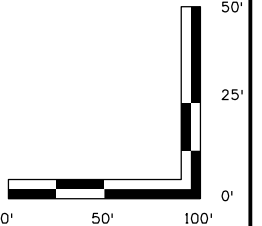

Print Date: 2/27/2019	
Drawing File Name: 22420DES_Profile12.dgn	
Horiz. Scale: 1:100	Vert. Scale: As Noted
Unit Information	Unit Leader Initials

Sheet Revisions		
Date:	Comments	Init.

**Colorado Department of Transportation**  


 3803 North Main Avenue  
 Durango, CO 81301  
 Phone: 970-385-1440 FAX: 970-385-8365  
**Region 5** **DRV**

<b>As Constructed</b>
No Revisions:
Revised:
Void:


<b>US 550 ROADWAY PROFILE</b>			
STA. 1016+00 TO STA. 1030+00			
Designer:	SDB	Structure	
Detailer:	LMR	Numbers	
Sheet Subset:	PROFILE	Subset Sheets:	17 of 27

<b>Project No./Code</b>
NHPP 5501-029
22420
Sheet Number <b>57</b>

C:\jrunen\_6.3.8.48\_PM\_P\2018\_Projects\18-018.01 US 550 S Connection D-B - CDDT R-5\22420\Design\Drawings\22420DES\_Profile12.dgn  
 2/27/2019 CDDT-DefaultPrinter\_V8.plt.ctb CDDT-Print table.tbl

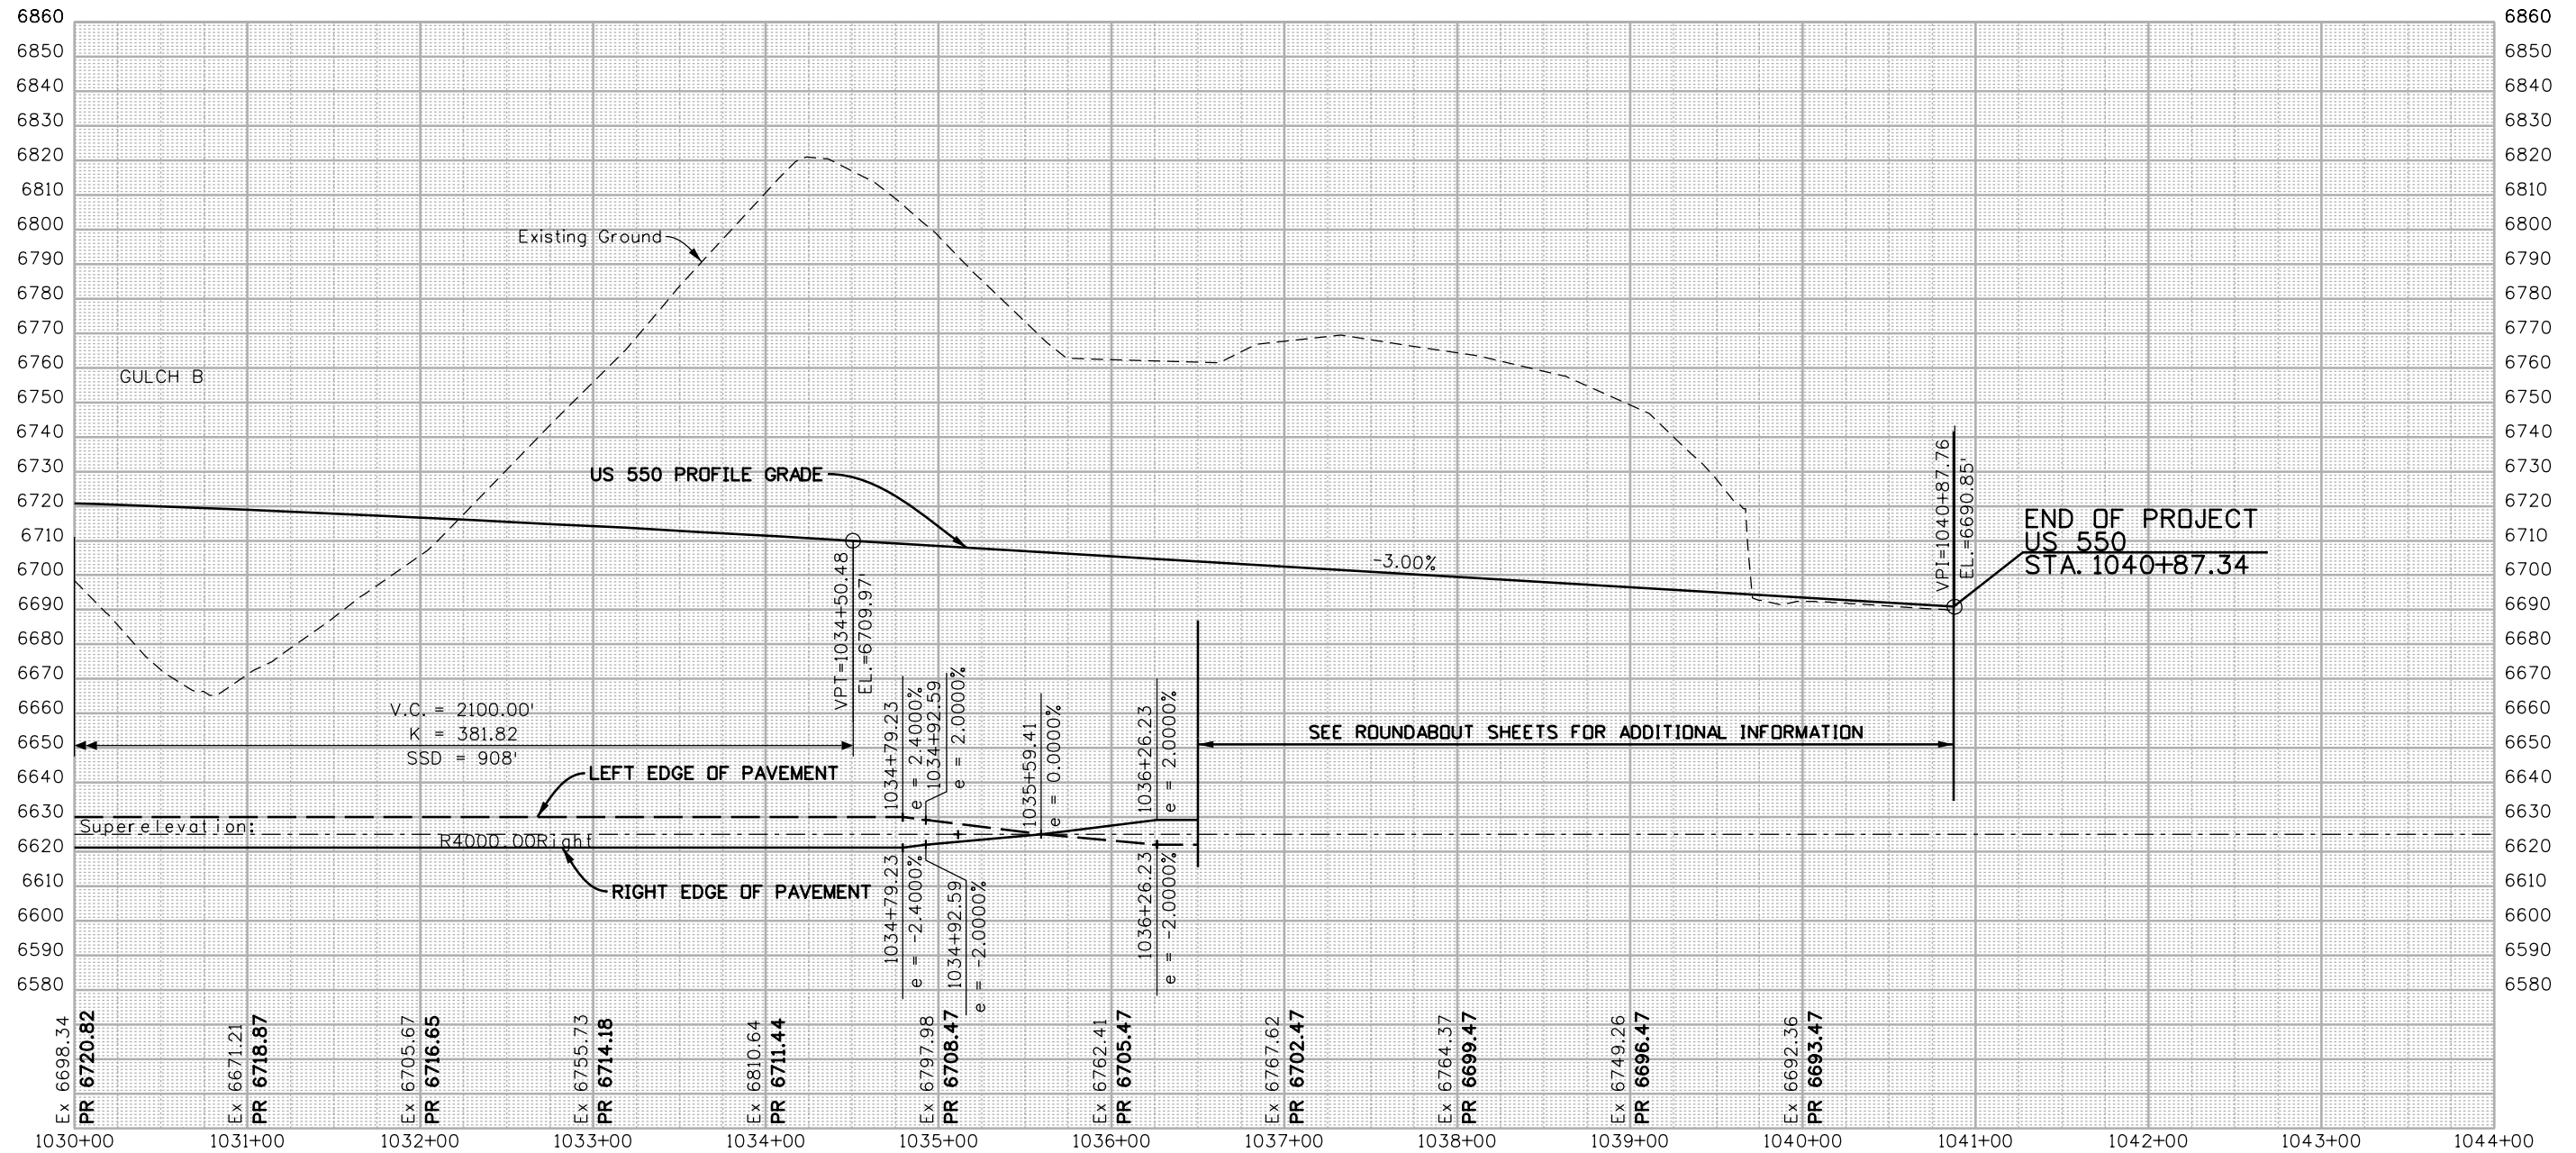

FINAL REFERENCE DESIGN PLANS  
JUNE 10, 2019

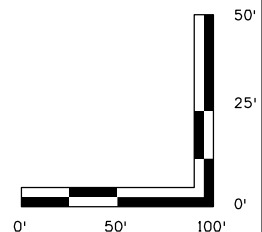

Print Date: 2/27/2019	0000
Drawing File Name: 22420DES_Profile12.dgn	
Horiz. Scale: 1:100      Vert. Scale: As Noted	
Unit Information      Unit Leader Initials	

Sheet Revisions		
Date:	Comments	Init.



**Colorado Department of Transportation**  
  
 3803 North Main Avenue  
 Durango, CO 81301  
 Phone: 970-385-1440 FAX: 970-385-8365  
**Region 5**      **DRV**

<b>As Constructed</b>
No Revisions:
Revised:
Void:

<b>US 550 ROADWAY PROFILE</b>			
STA. 1030+00 TO STA. 1044+00			
Designer:	SDB	Structure	
Detailer:	LMR	Numbers	
Sheet Subset:	PROFILE	Subset Sheets:	18 of 27

<b>Project No./Code</b>
NHPP 5501-029
22420
Sheet Number <b>58</b>

d:\projects\22420\22420.dgn 2:24:33 PM \\denver\5007\projects\Transportation\CDOT\2013\CDOT R5 US 550 SEIS Alternatives\9.0 CADD\FIR\9.2 Design\Drawings\22420DES\_Profile13.dgn  
 2/27/2019 CDOT\PDF\Drawings\Quality\_V8.picg CDOT\Pen\table.tbl

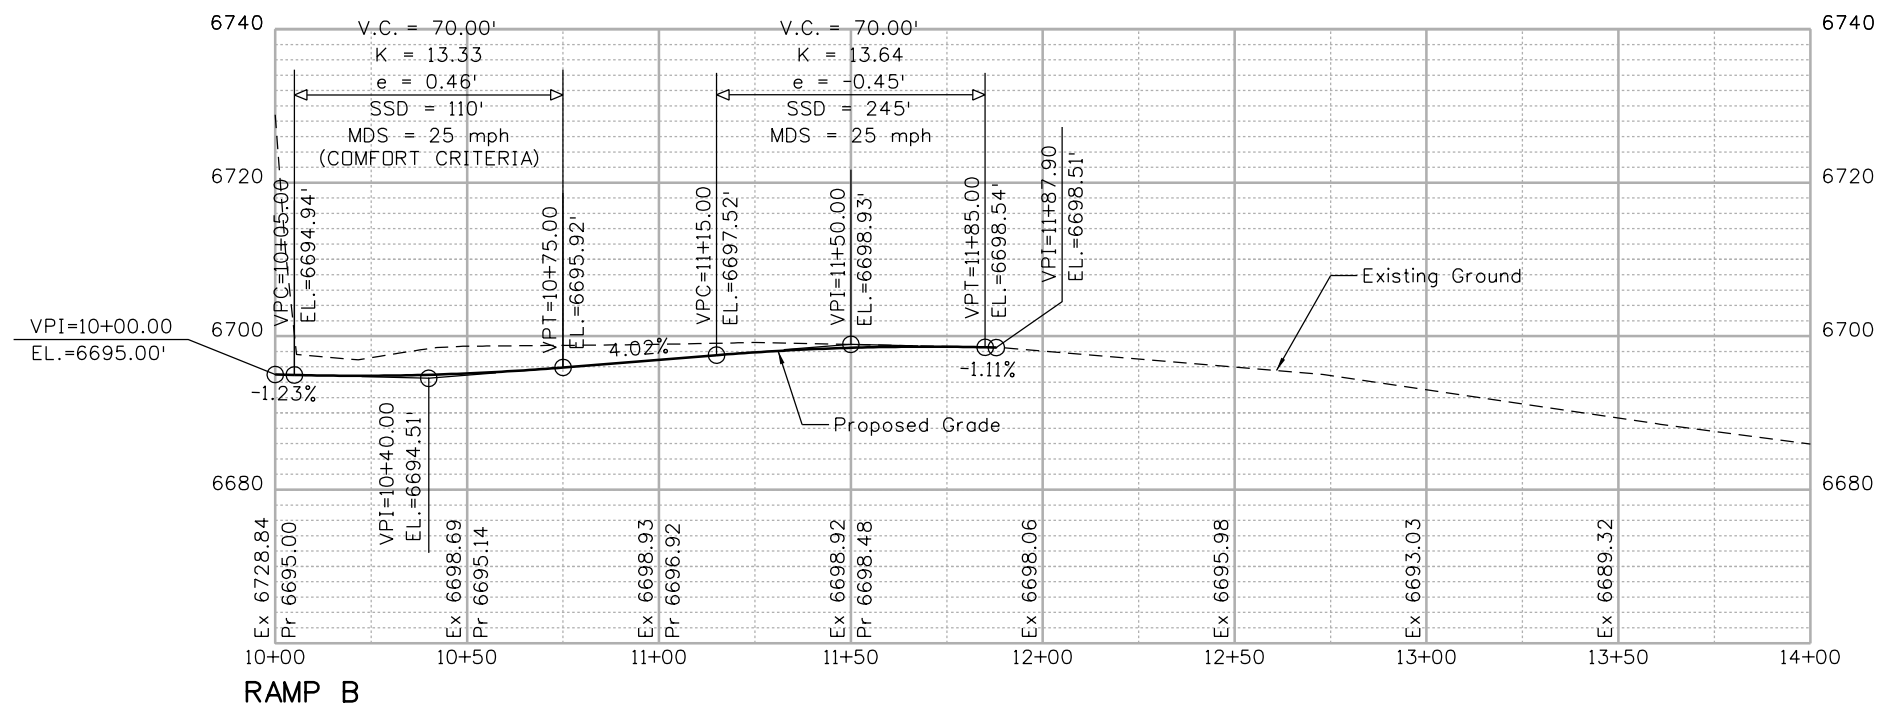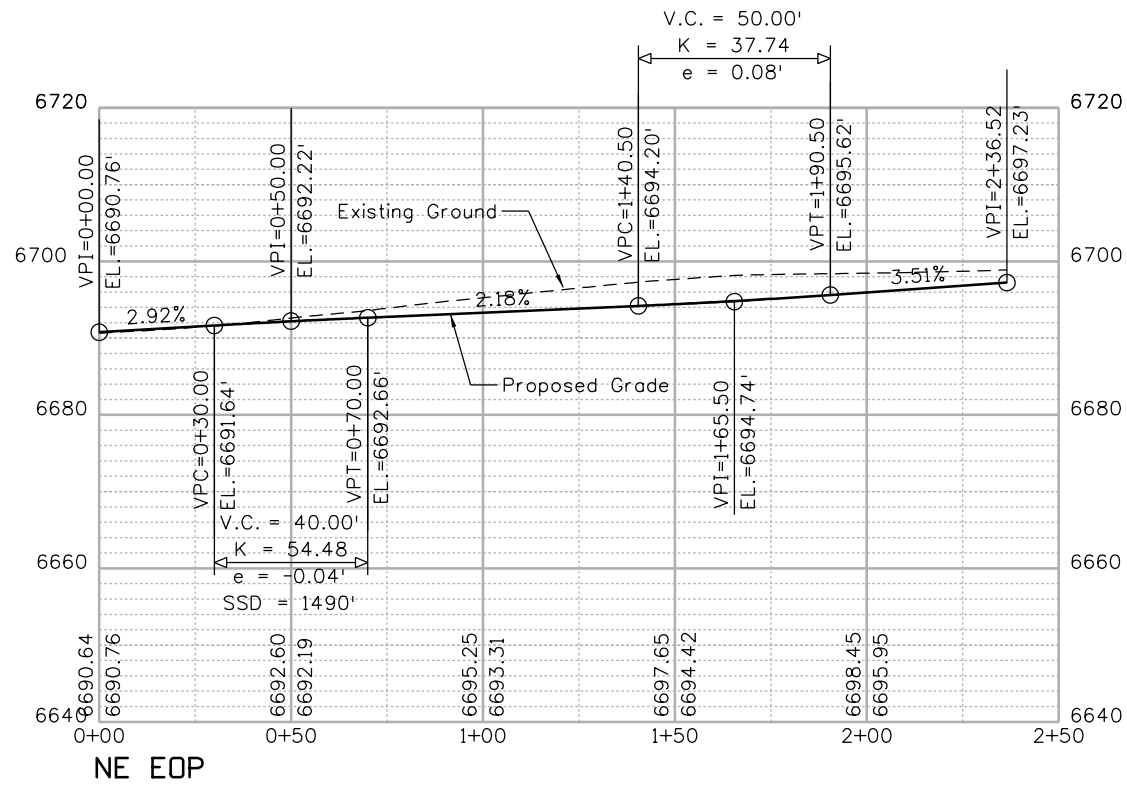

FINAL REFERENCE DESIGN PLANS  
 JUNE 10, 2019



Know what's below  
 Call before you dig.

Print Date: 2/27/2019	
Drawing File Name: 22420DES_Profile13.dgn	
Horiz. Scale: 1:50	Vert. Scale: As Noted
Unit Information	Unit Leader Initials
Colorado Center Tower 2 2000 S. Colorado Blvd Suite 2-1000 Denver, CO 80222	

Sheet Revisions		
Date:	Comments	Init.

Colorado Department of Transportation

3803 North Main Avenue  
 Durango, CO 81301  
 Phone: 970-385-1440 FAX: 970-385-8365


Region 5 DRV

As Constructed	
No Revisions:	
Revised:	
Void:	

ROUNDABOUT PROFILE RAMP B & NE EOP			
Designer:	JJW	Structure	
Detailer:	TGB	Numbers	
Sheet Subset:	RAB PRDF	Subset Sheets:	19 of 27

Project No./Code	NHPP 5501-029
	22420
Sheet Number	59

d:\projects\22420\22420DES\_Profile13.dgn  
 2/27/2019 2:24:33 PM \\denver\fs1\5007-projects\Project\Transportation\CDOT\RS\2013\CDOT R5 US 550 SEIS Alternatives\9.0 CADD\FIR\9.2 Design\Drawings\22420DES\_Profile13.dgn  
 CDOT-PR-Draft\Quality\_V8.pictg CDOT-PR-table.tbl

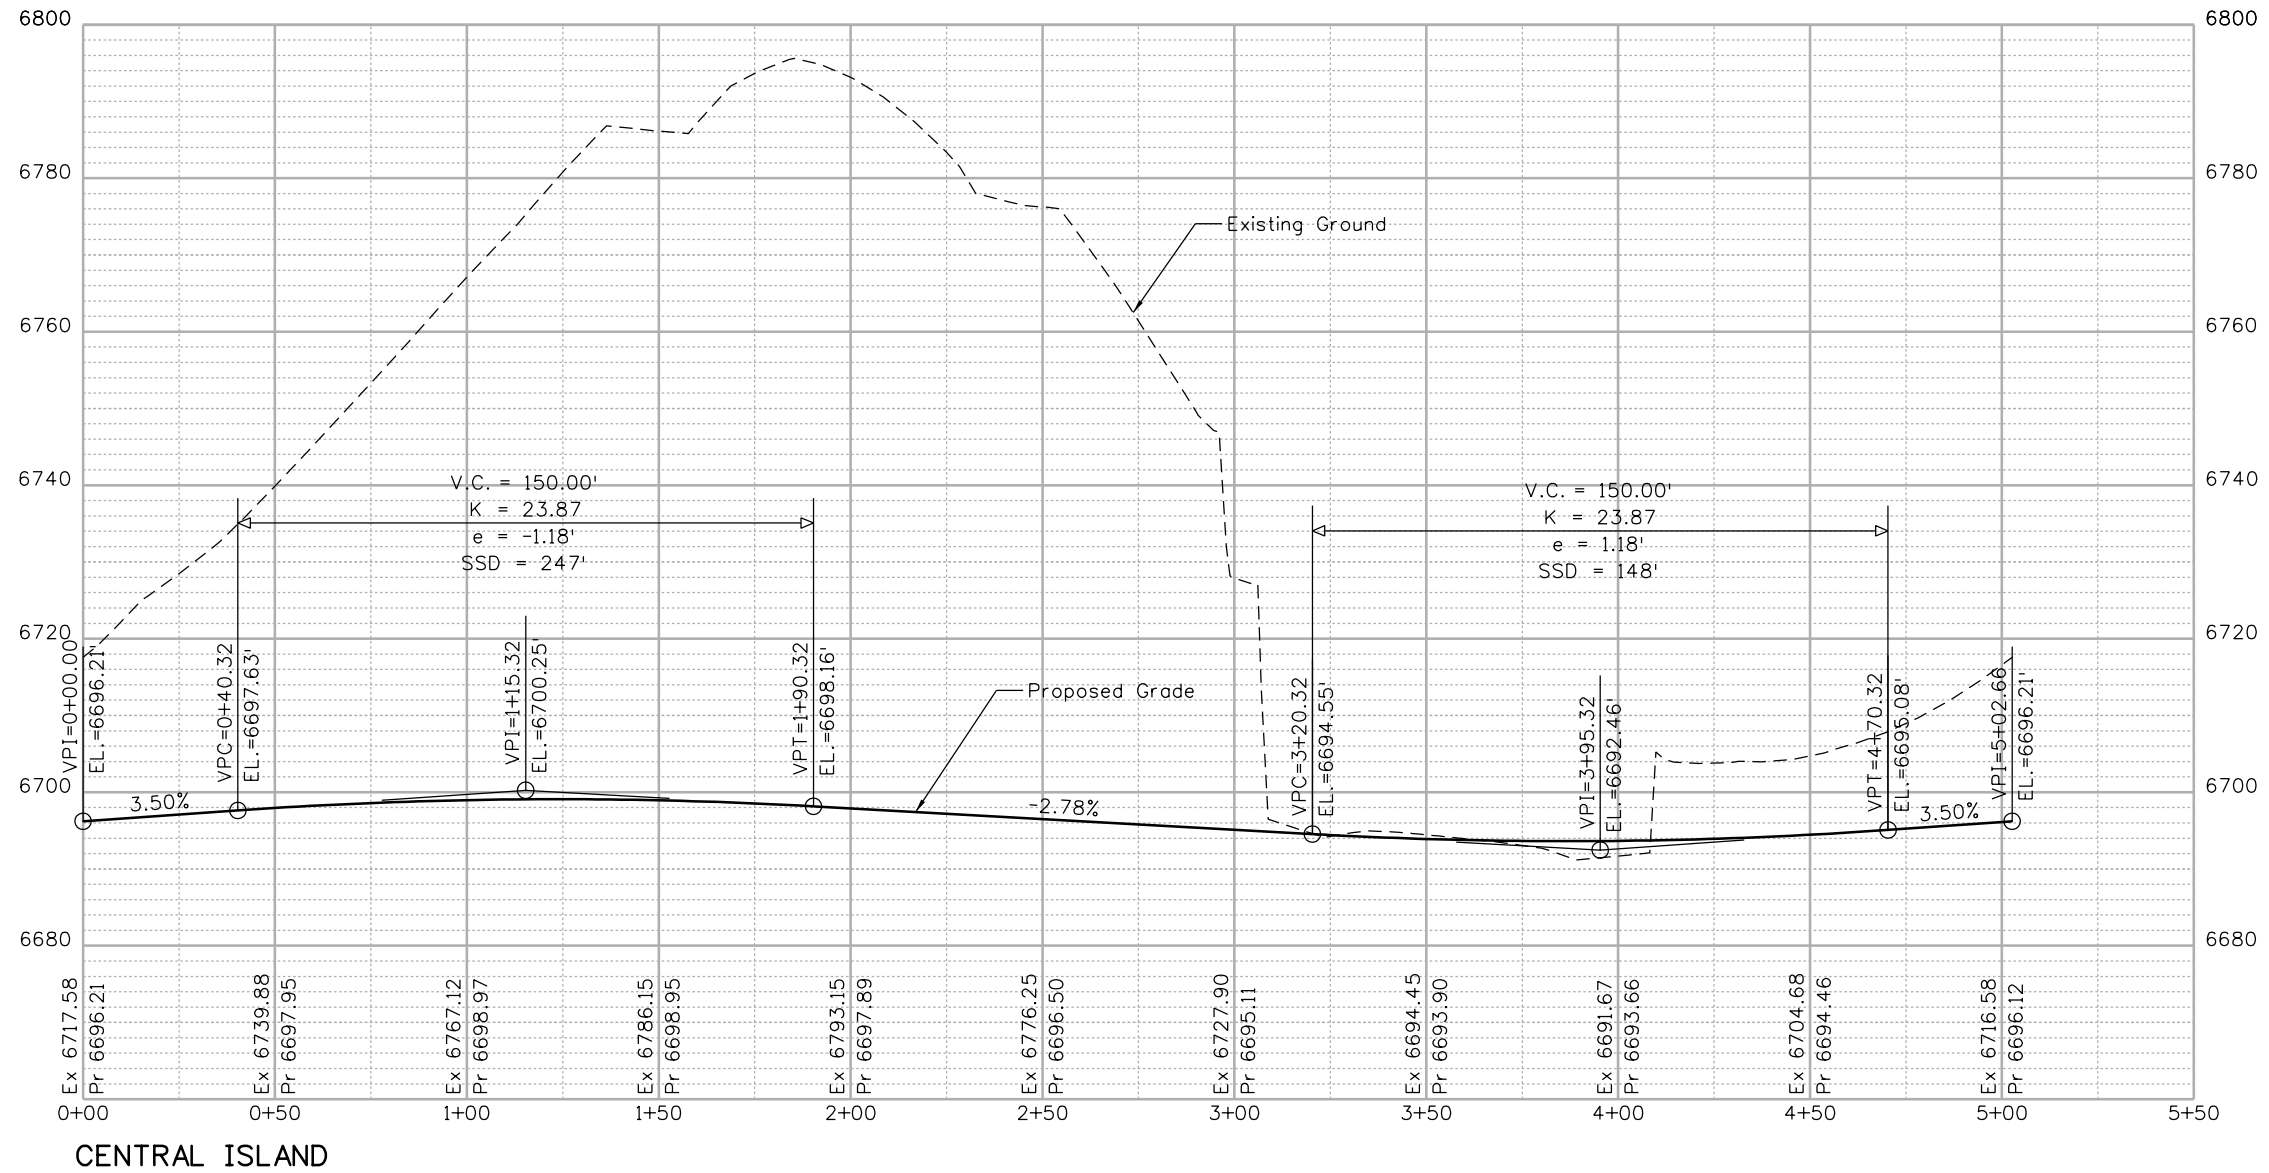

FINAL REFERENCE DESIGN PLANS  
JUNE 10, 2019



Know what's below  
Call before you dig.

Print Date: 2/27/2019	
Drawing File Name: 22420DES_Profile13.dgn	
Horiz. Scale: 1:50	Vert. Scale: As Noted
Unit Information	Unit Leader Initials
<b>wood.</b>	Colorado Center Tower 2 2000 S. Colorado Blvd Suite 2-1000 Denver, CO 80222

Sheet Revisions		
Date:	Comments	Init.

Colorado Department of Transportation

3803 North Main Avenue  
Durango, CO 81301  
Phone: 970-385-1440 FAX: 970-385-8365

Region 5 DRV

As Constructed	
No Revisions:	
Revised:	
Void:	

ROUNDABOUT PROFILE CENTRAL ISLAND			
Designer:	JJW	Structure	
Detailer:	TGB	Numbers	
Sheet Subset:	RAB PRDF	Subset Sheets:	20 of 27

Project No./Code
NHPP 5501-029
22420
Sheet Number 60