


## SELECTIVE TREE CLEARING

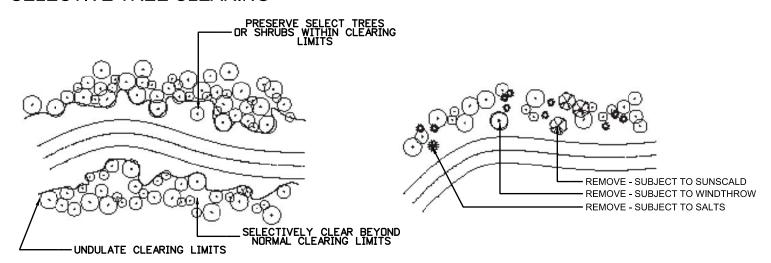


## **IRREGULAR CLEARING**

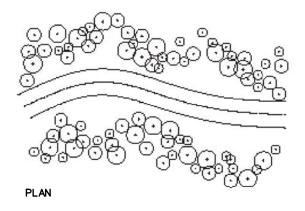


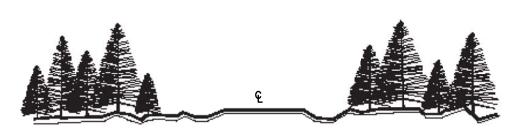

SECTION - VARIED HEIGHTS

## IRREGULAR CLEARING AND FEATHERING

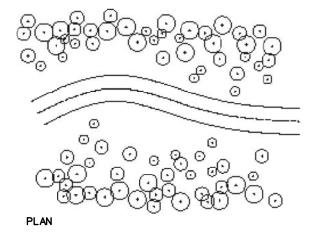

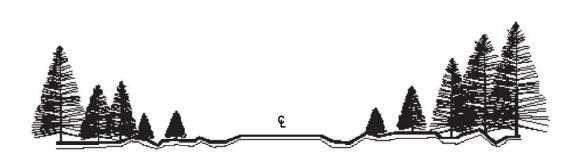

SECTION - GRADUATED HEIGHTS

## FOR INFORMATION ONLY:

SUCCESSFUL FEATHERING INVOLVES A REDUCTION OF VEGETATION DENSITY AS WELL AS GRADATION OF TALL VEGETATION DOWN TO LOW VEGETABLE AT THE CLEARING EDGE.

WHEN SELECTIVLEY THINNING TREES TO ATTAIN FEATHERED EDGES, TAKE PLANTS WHICH WILL BE LESS LIKELY TO SURVIVE THE NEW CONDITIONS PRODUCED THOSE WHICH:

- REQUIRE SHADE TO EXIST
- ARE SUBJECT TO WINDTHROW
- ARE SUBJECT TO SUNSCALD
- ARE DYING OR DISEASED
- ARE INTOLERANT OF ROADWAY DE-ICING CHEMICALS

WHEN A CHOICE NEEDS TO BE MADE BETWEEN THINNING AND OLDER TREE VS. A YOUNGER HEALTHY TREE, THE YOUNGER TREE SHALL BE SAVED.

SELECTIVE CLEARING WILL NOT BE PAID FOR SEPARATELY, BUT WILL BE INCLUDED IN THE PRICE OF CLEARING AND GRUBBING.

LANDSCAPE ARCHITECT SHALL FLAG ALL TREES TO BE REMOVED AS PART OF SELECTIVE CLEARING. ANY ADDITIONAL CONSTRUCTION SURVEYING REQUIRED TO SAVE SPECIMEN TREES SHALL BE INCLUDED IN THE PRICE OF THE WORK.

Print Date: 9/27/2016 File Name: Selective Thinning Detail_2016.dgn					Colorado Department of Transportation	ment of Transportation		IINNING DETAIL	Project No./Cod
Horiz. Scale: Vert. Scale: As Noted		Date:	Comments	Init.	4201 E. ARKANSAS AVE	No Revisions:	SELECTIVE ININING DETAI		
					DENVER, CD 80222 Phone: 303-757-9481	Revised:		Structure	
	00				HQ BR	Void:	Detailer: BASIL Sheet Subset:	Numbers Subset Sheets:	Sheet Number