


**LEGEND**

- DRAINAGE BASIN LEVEL
- DESIGN POINT
- FLOW ARROW



L:\2018 Projects\18-018.01 US 550 S Connection D-B - CDDT R-5\22420\Hydraulics\Drawings\22420HYDR\_BASIN\_Map04.dgn  
 2/19/2019 10:11:03 AM P:\2018 Projects\18-018.01 US 550 S Connection D-B - CDDT R-5\22420\Hydraulics\Drawings\22420HYDR\_BASIN\_Map04.dgn  
 CDDT-Printer-V8.plt;c1g CDDT V81 Basin CAD BW.tbl

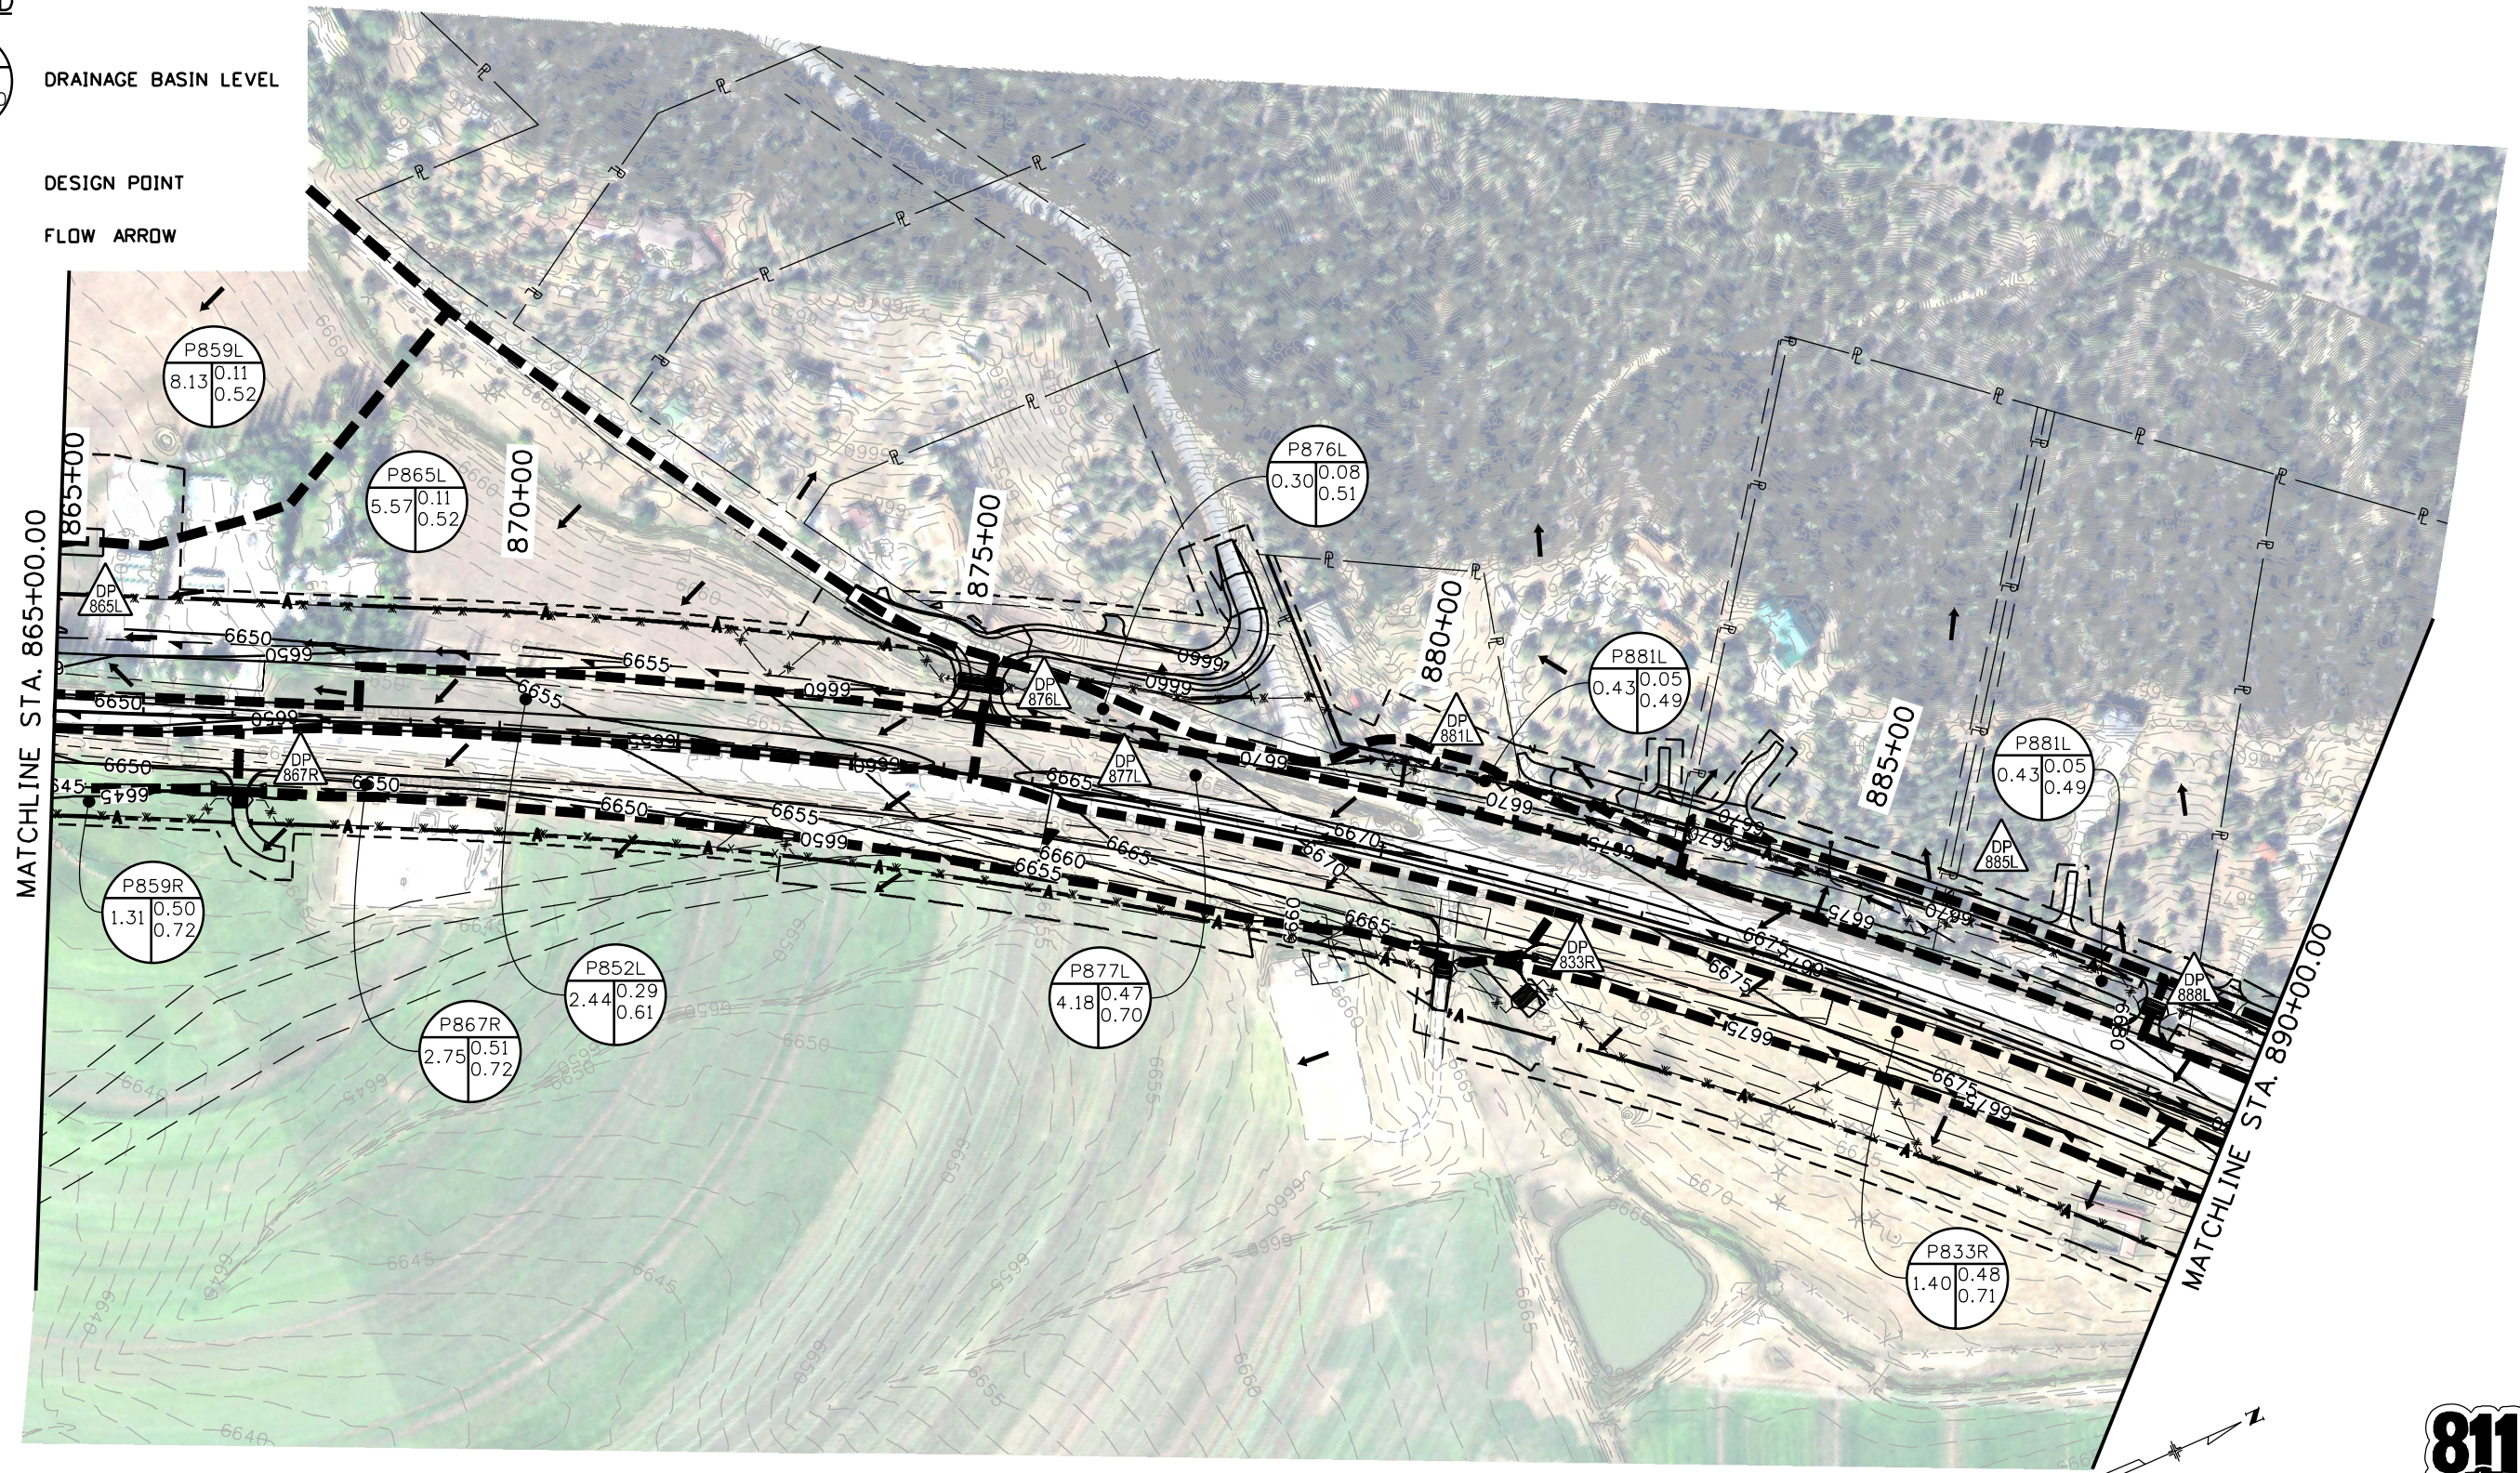

Know what's below  
Call before you dig.

Print Date: 2/19/2019	
Drawing File Name: 22420HYDR_BASIN_Map04.dgn	
Horiz. Scale: 1:200	Vert. Scale: As Noted
Unit Information	Unit Leader Initials
<b>MULLER</b> ENGINEERING COMPANY	

Sheet Revisions		
Date:	Comments	Init.

**Colorado Department of Transportation**  
 3803 North Main Avenue  
 Suite 200  
 Durango, CO 81301  
 Phone: 970-385-1440 FAX: 970-385-8365



 
**Region 5** **DRV**



<b>As Constructed</b>
No Revisions:
Revised:
Void:

<b>22420 - US 160/550 DESIGN BUILD DRAINAGE BASIN MAP</b>			
Designer:	EGS	Structure	
Detailer:	REW	Numbers	
Sheet Subset:	BASINS	Subset Sheets:	5 of 11

<b>Project No./Code</b>
Project Number
22420
Sheet Number

**LEGEND**

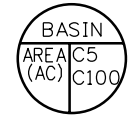-  DRAINAGE BASIN LEVEL
-  DESIGN POINT
-  FLOW ARROW

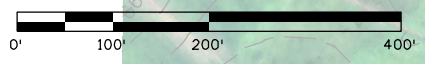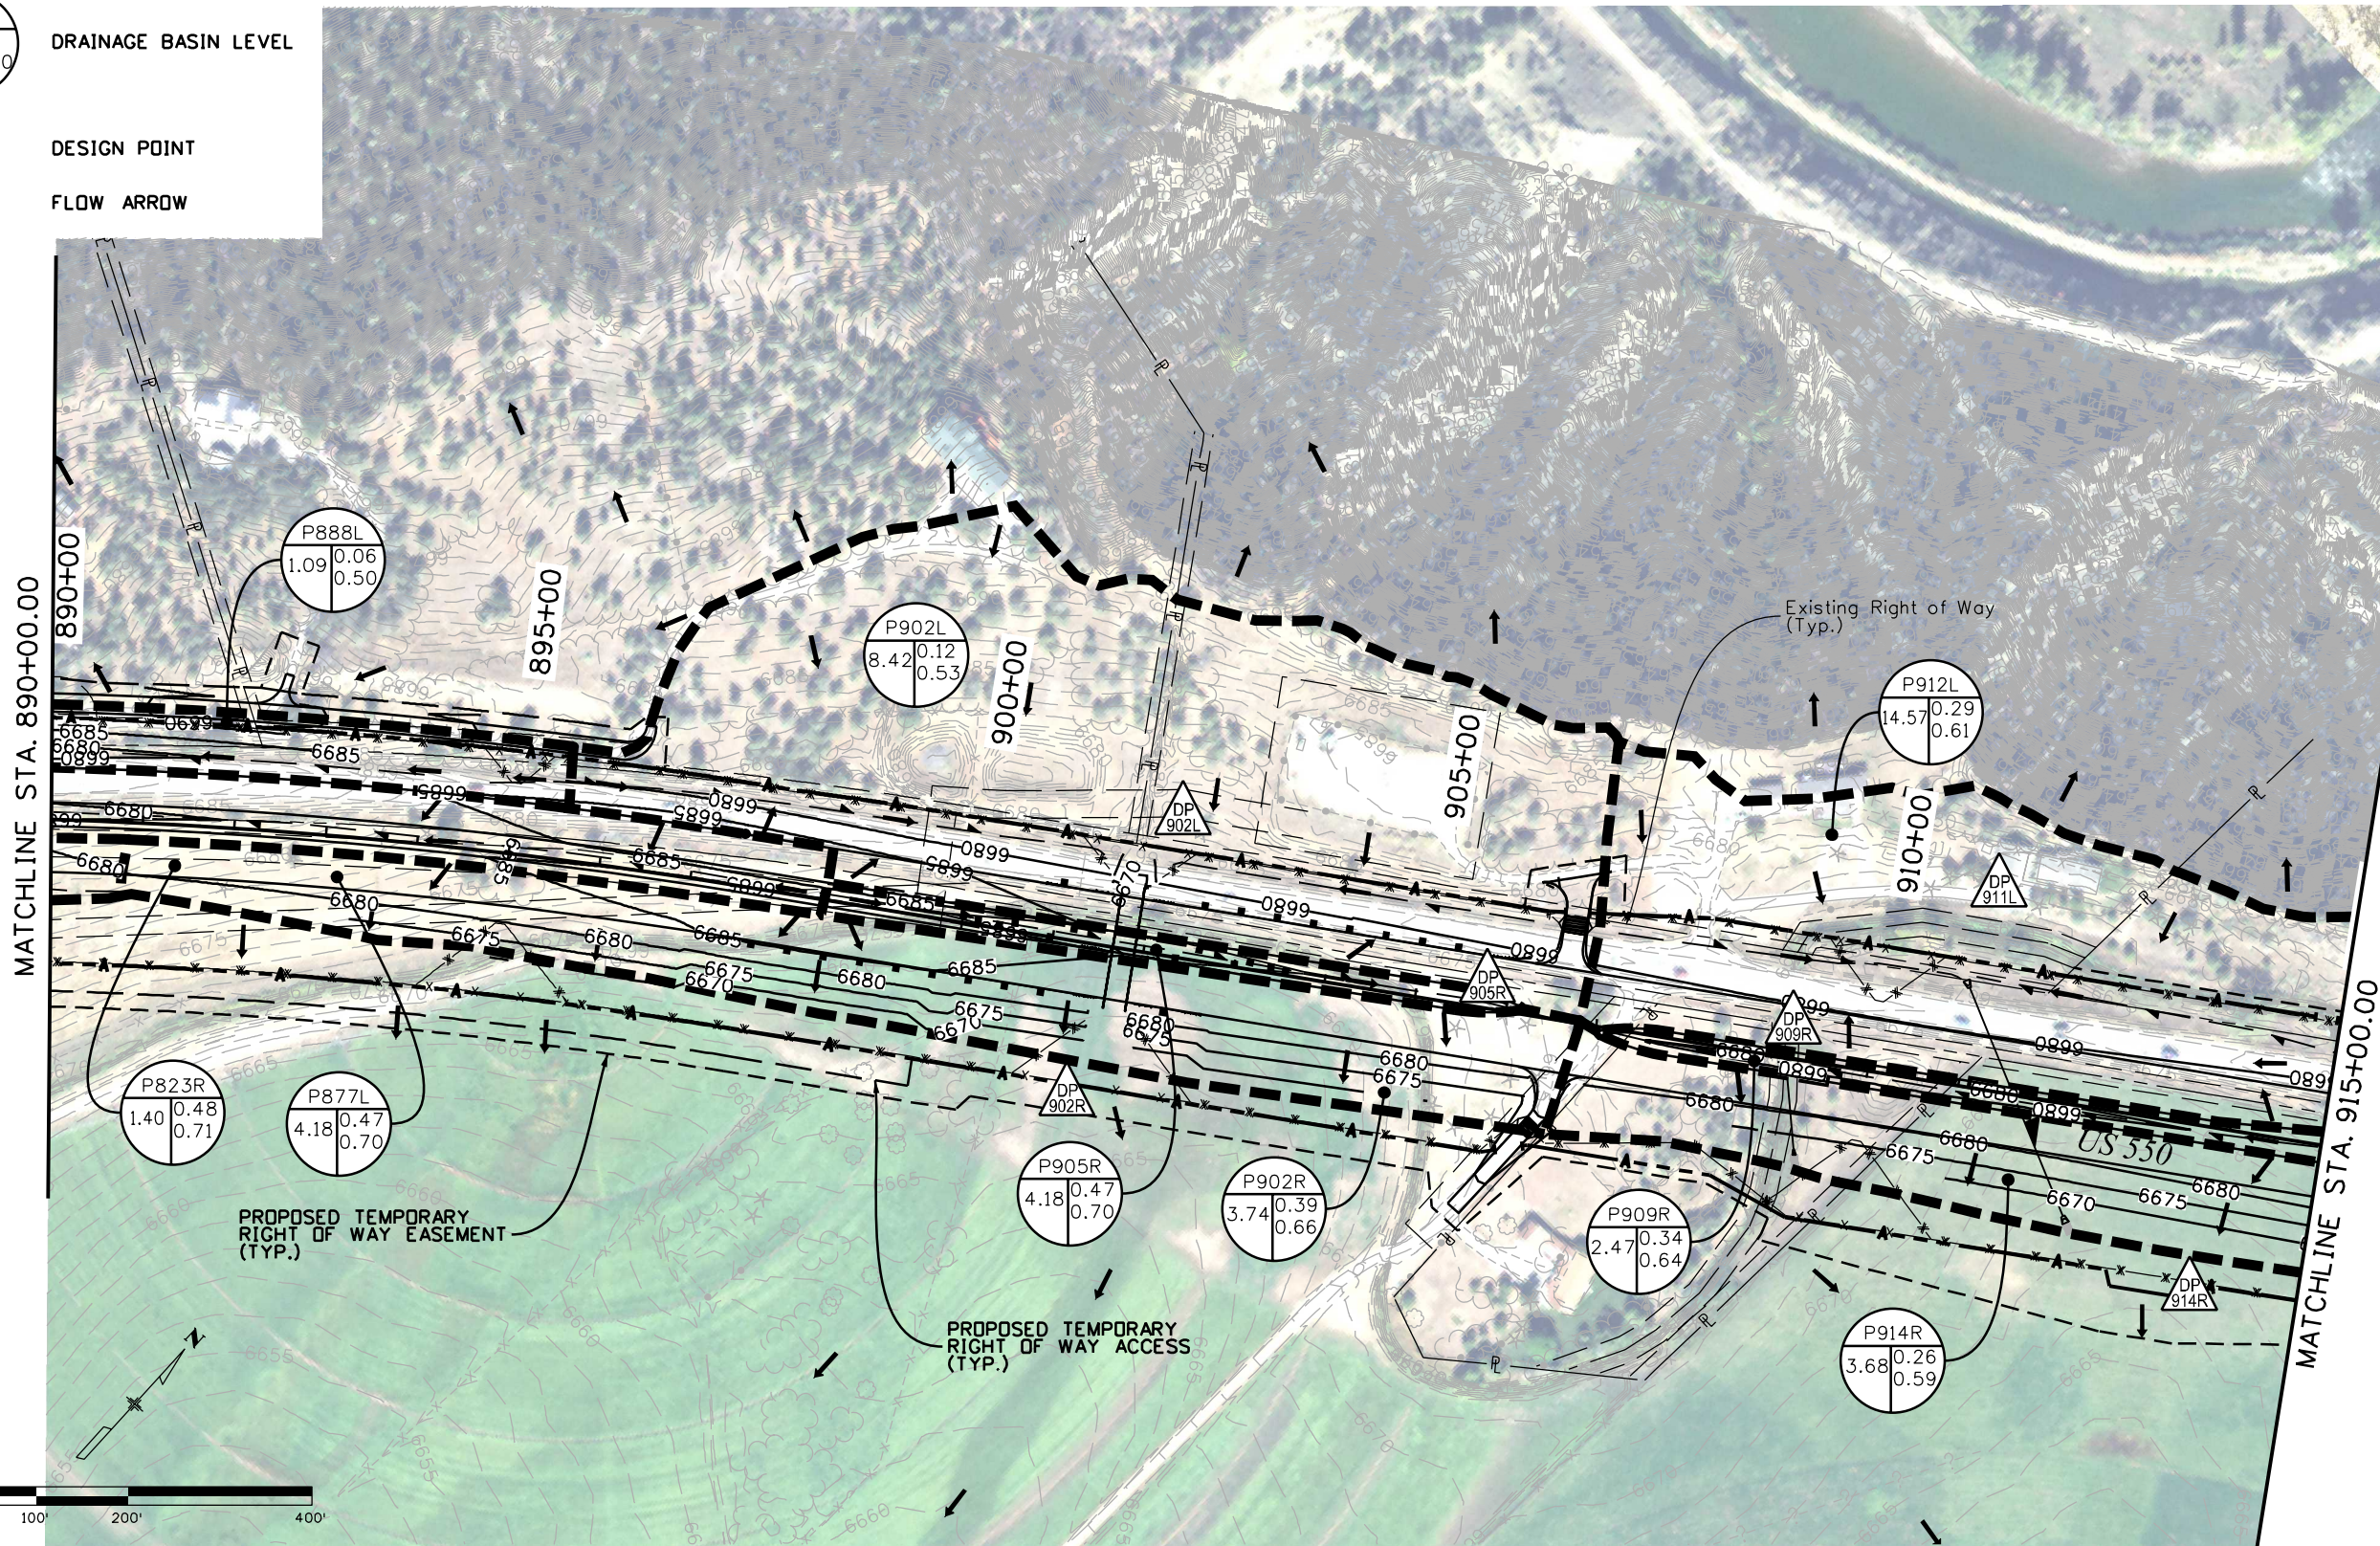



L:\Projects\1014\06 AM P\2018 Projects\18-018.01 US 550 S Connection D-B - CDDT R-5\22420\Hydraulics\Drawings\22420HYDR\_BASIN\_Map05.dgn  
 2/19/2019 CDDT-Debra\Printer\_V81.pctc CDDT V81 Basin CAD BW.tbl

Print Date: 2/19/2019 Drawing File Name: 22420HYDR_BASIN_Map05.dgn Horiz. Scale: 1:200      Vert. Scale: As Noted Unit Information      Unit Leader Initials	0000	<table border="1" style="width: 100%; border-collapse: collapse;"> <thead> <tr> <th colspan="3">Sheet Revisions</th> </tr> <tr> <th style="width: 15%;">Date:</th> <th style="width: 55%;">Comments</th> <th style="width: 30%;">Init.</th> </tr> </thead> <tbody> <tr><td> </td><td> </td><td> </td></tr> <tr><td> </td><td> </td><td> </td></tr> <tr><td> </td><td> </td><td> </td></tr> </tbody> </table>	Sheet Revisions			Date:	Comments	Init.										Colorado Department of Transportation  3803 North Main Avenue Suite 200 Durango, CO 81301 Phone: 970-385-1440    FAX: 970-385-8365 Region 5      DRV	<table border="1" style="width: 100%; border-collapse: collapse;"> <tr> <td>As Constructed</td> <td>22420 - US 160/550 DESIGN BUILD DRAINAGE BASIN MAP</td> </tr> <tr> <td>No Revisions:</td> <td> </td> </tr> <tr> <td>Revised:</td> <td> </td> </tr> <tr> <td>Void:</td> <td> </td> </tr> </table>	As Constructed	22420 - US 160/550 DESIGN BUILD DRAINAGE BASIN MAP	No Revisions:		Revised:		Void:		<table border="1" style="width: 100%; border-collapse: collapse;"> <tr> <td>Designer:</td> <td>EGS</td> <td>Structure Numbers</td> <td> </td> </tr> <tr> <td>Detailer:</td> <td>REW</td> <td> </td> <td> </td> </tr> <tr> <td>Sheet Subset:</td> <td>BASINS</td> <td>Subset Sheets:</td> <td>6 of 11</td> </tr> </table>	Designer:	EGS	Structure Numbers		Detailer:	REW			Sheet Subset:	BASINS	Subset Sheets:	6 of 11	<table border="1" style="width: 100%; border-collapse: collapse;"> <tr> <td>Project No./Code</td> <td> </td> </tr> <tr> <td>Project Number</td> <td>22420</td> </tr> <tr> <td>Sheet Number</td> <td> </td> </tr> </table>	Project No./Code		Project Number	22420	Sheet Number	
Sheet Revisions	
Date:	Comments	Init.	
As Constructed	22420 - US 160/550 DESIGN BUILD DRAINAGE BASIN MAP	
No Revisions:	
Revised:	
Void:	
Designer:	EGS	Structure Numbers	
Detailer:	REW	
Sheet Subset:	BASINS	Subset Sheets:	6 of 11	
Project No./Code	
Project Number	22420	
Sheet Number	



**LEGEND**

- DRAINAGE BASIN LEVEL
- DESIGN POINT
- FLOW ARROW

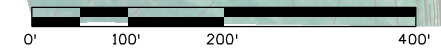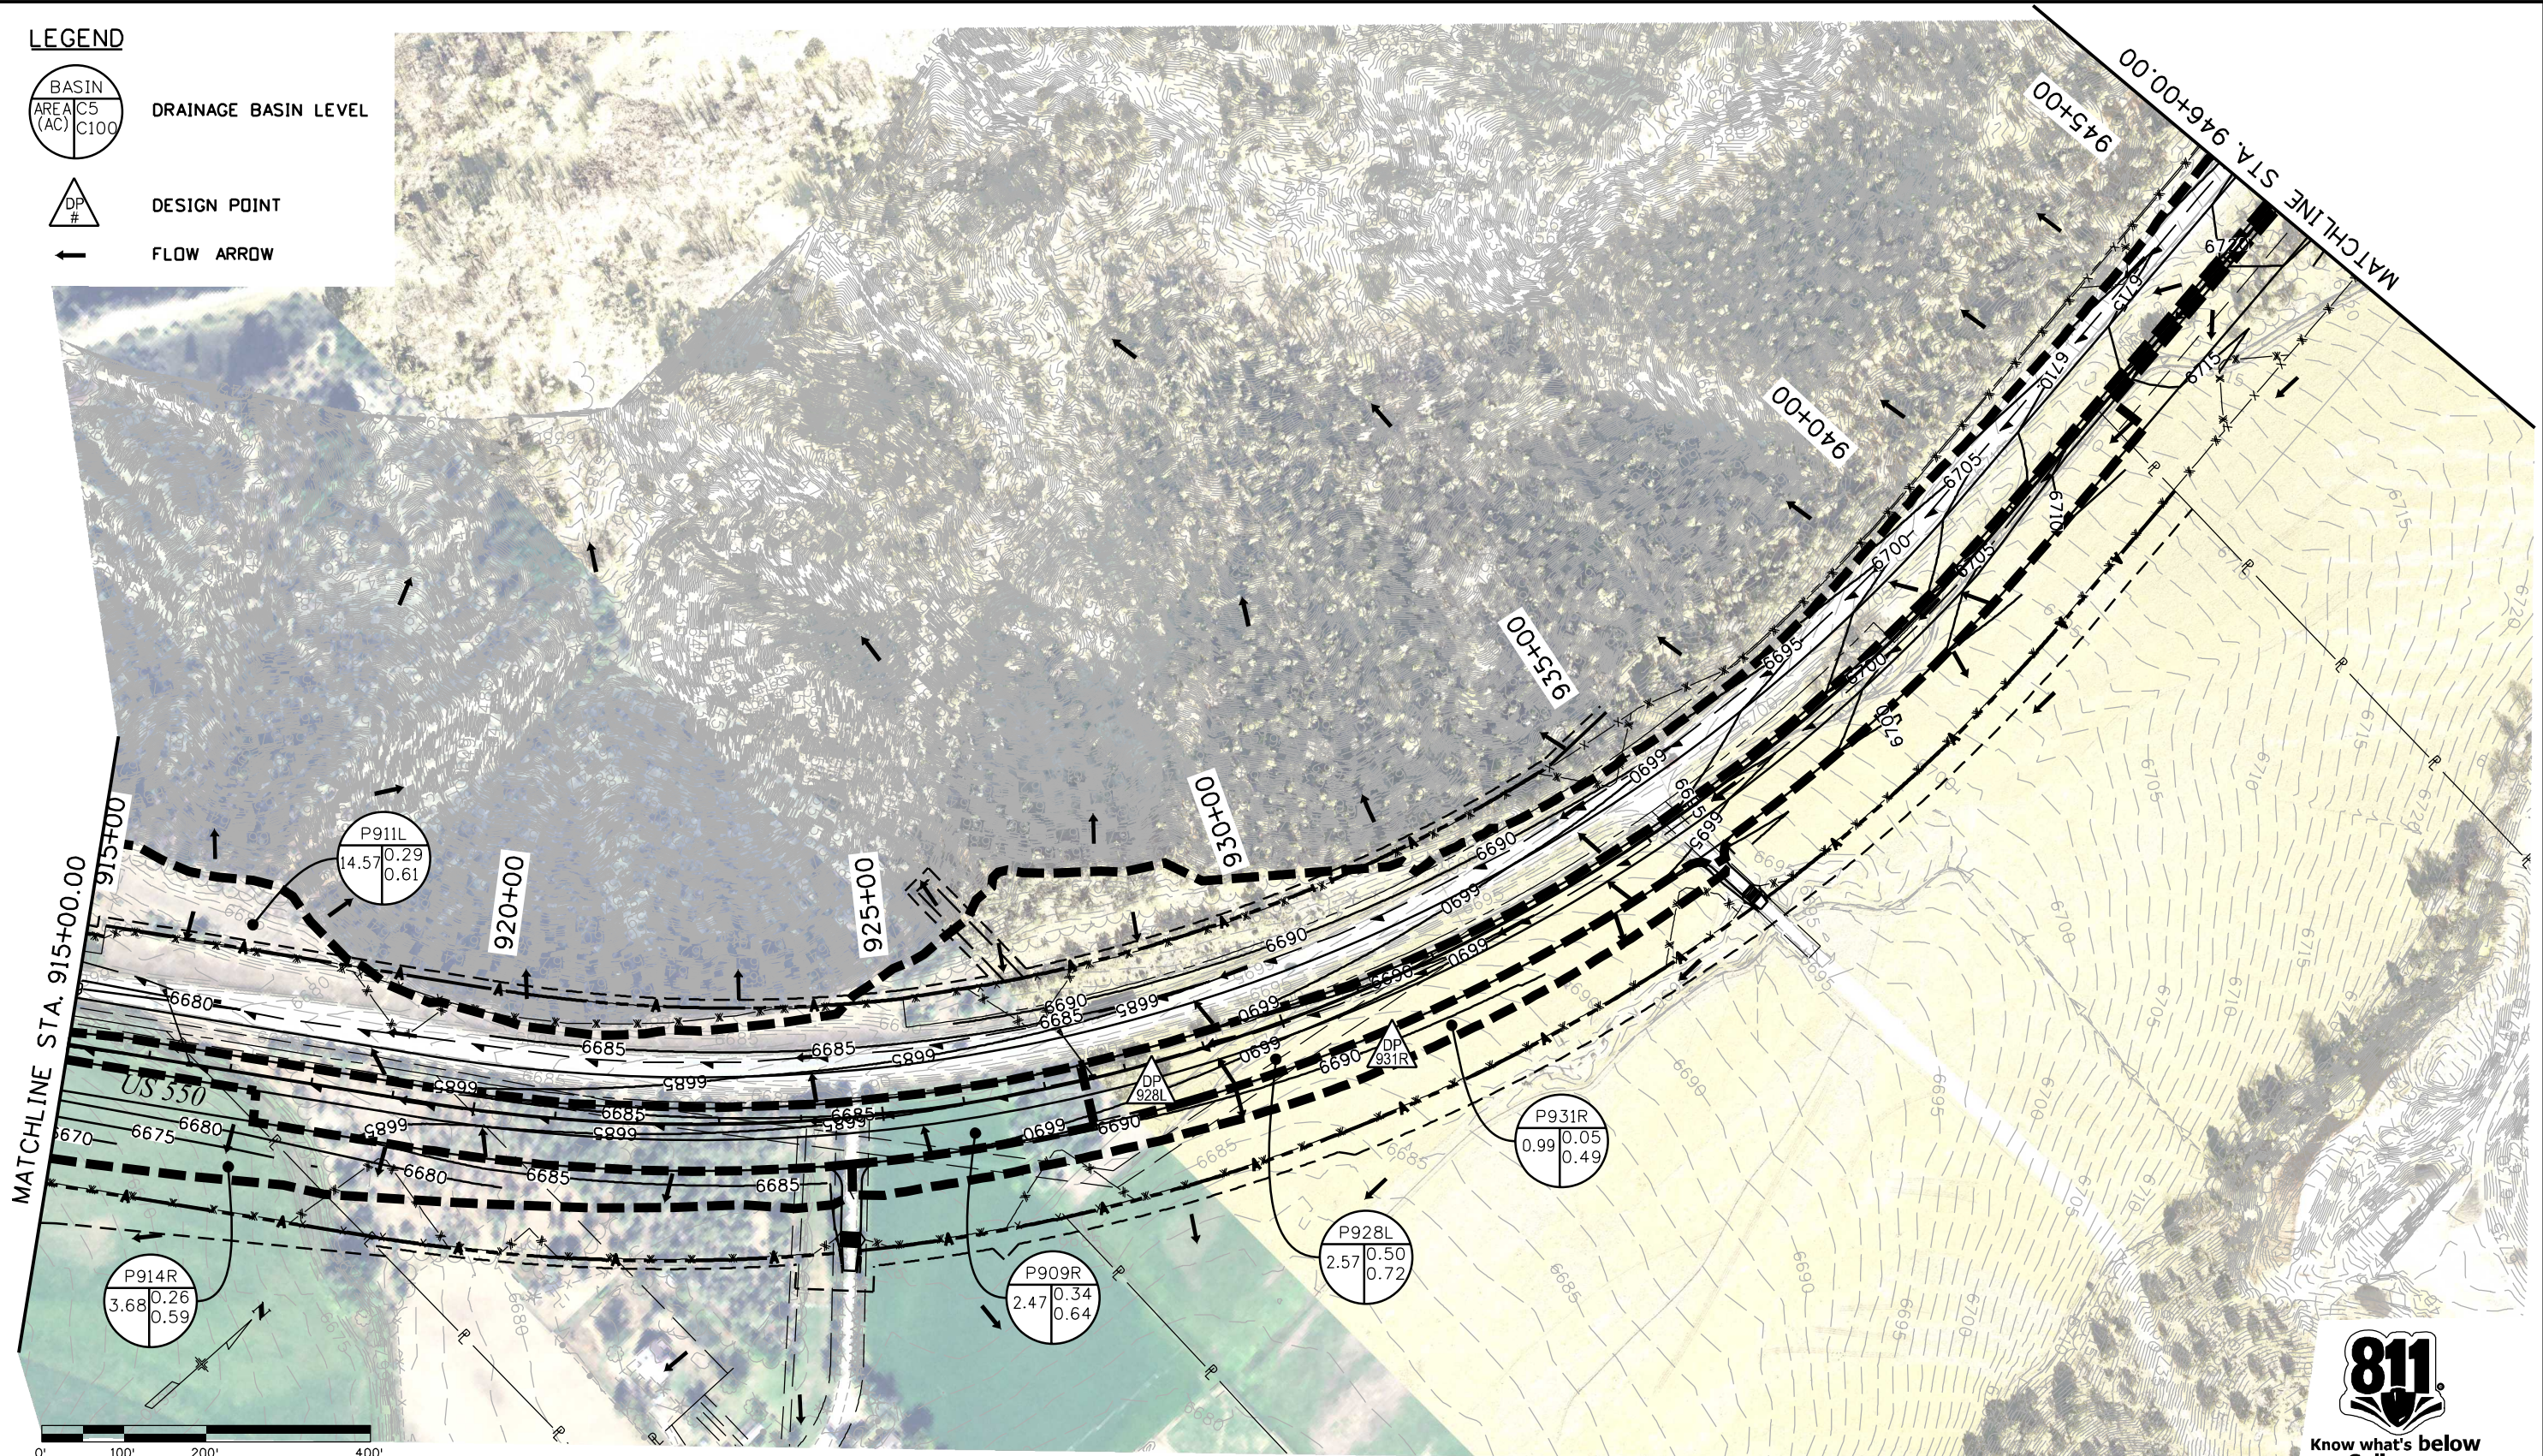

L:\2018 Projects\18-018.01 US 550 S Connection D-B - CDDT R-5\22420\Hydraulics\Drawings\22420HYDR\_BASIN\_Map06.dgn  
 2/19/2019 11:09:09 AM P:\2018 Projects\18-018.01 US 550 S Connection D-B - CDDT R-5\22420\Hydraulics\Drawings\22420HYDR\_BASIN\_Map06.dgn  
 CDDT-Printer-V81.pctc CDDT V81 Basin CAD BW.tbl

Print Date: 2/19/2019	
Drawing File Name: 22420HYDR_BASIN_Map06.dgn	
Horiz. Scale: 1:200	Vert. Scale: As Noted
Unit Information	Unit Leader Initials

Sheet Revisions		
Date:	Comments	Init.

**Colorado Department of Transportation**  
 3803 North Main Avenue  
 Suite 200  
 Durango, CO 81301  
 Phone: 970-385-1440 FAX: 970-385-8365

**Region 5** **DRV**



<b>As Constructed</b>
No Revisions:
Revised:
Void:

<b>22420 - US 160/550 DESIGN BUILD DRAINAGE BASIN MAP</b>			
Designer:	EGS	Structure	
Detailer:	REW	Numbers	
Sheet Subset:	BASINS	Subset Sheets:	7 of 11

<b>Project No./Code</b>
Project Number
22420
Sheet Number

**LEGEND**

- DRAINAGE BASIN LEVEL
- DESIGN POINT
- FLOW ARROW

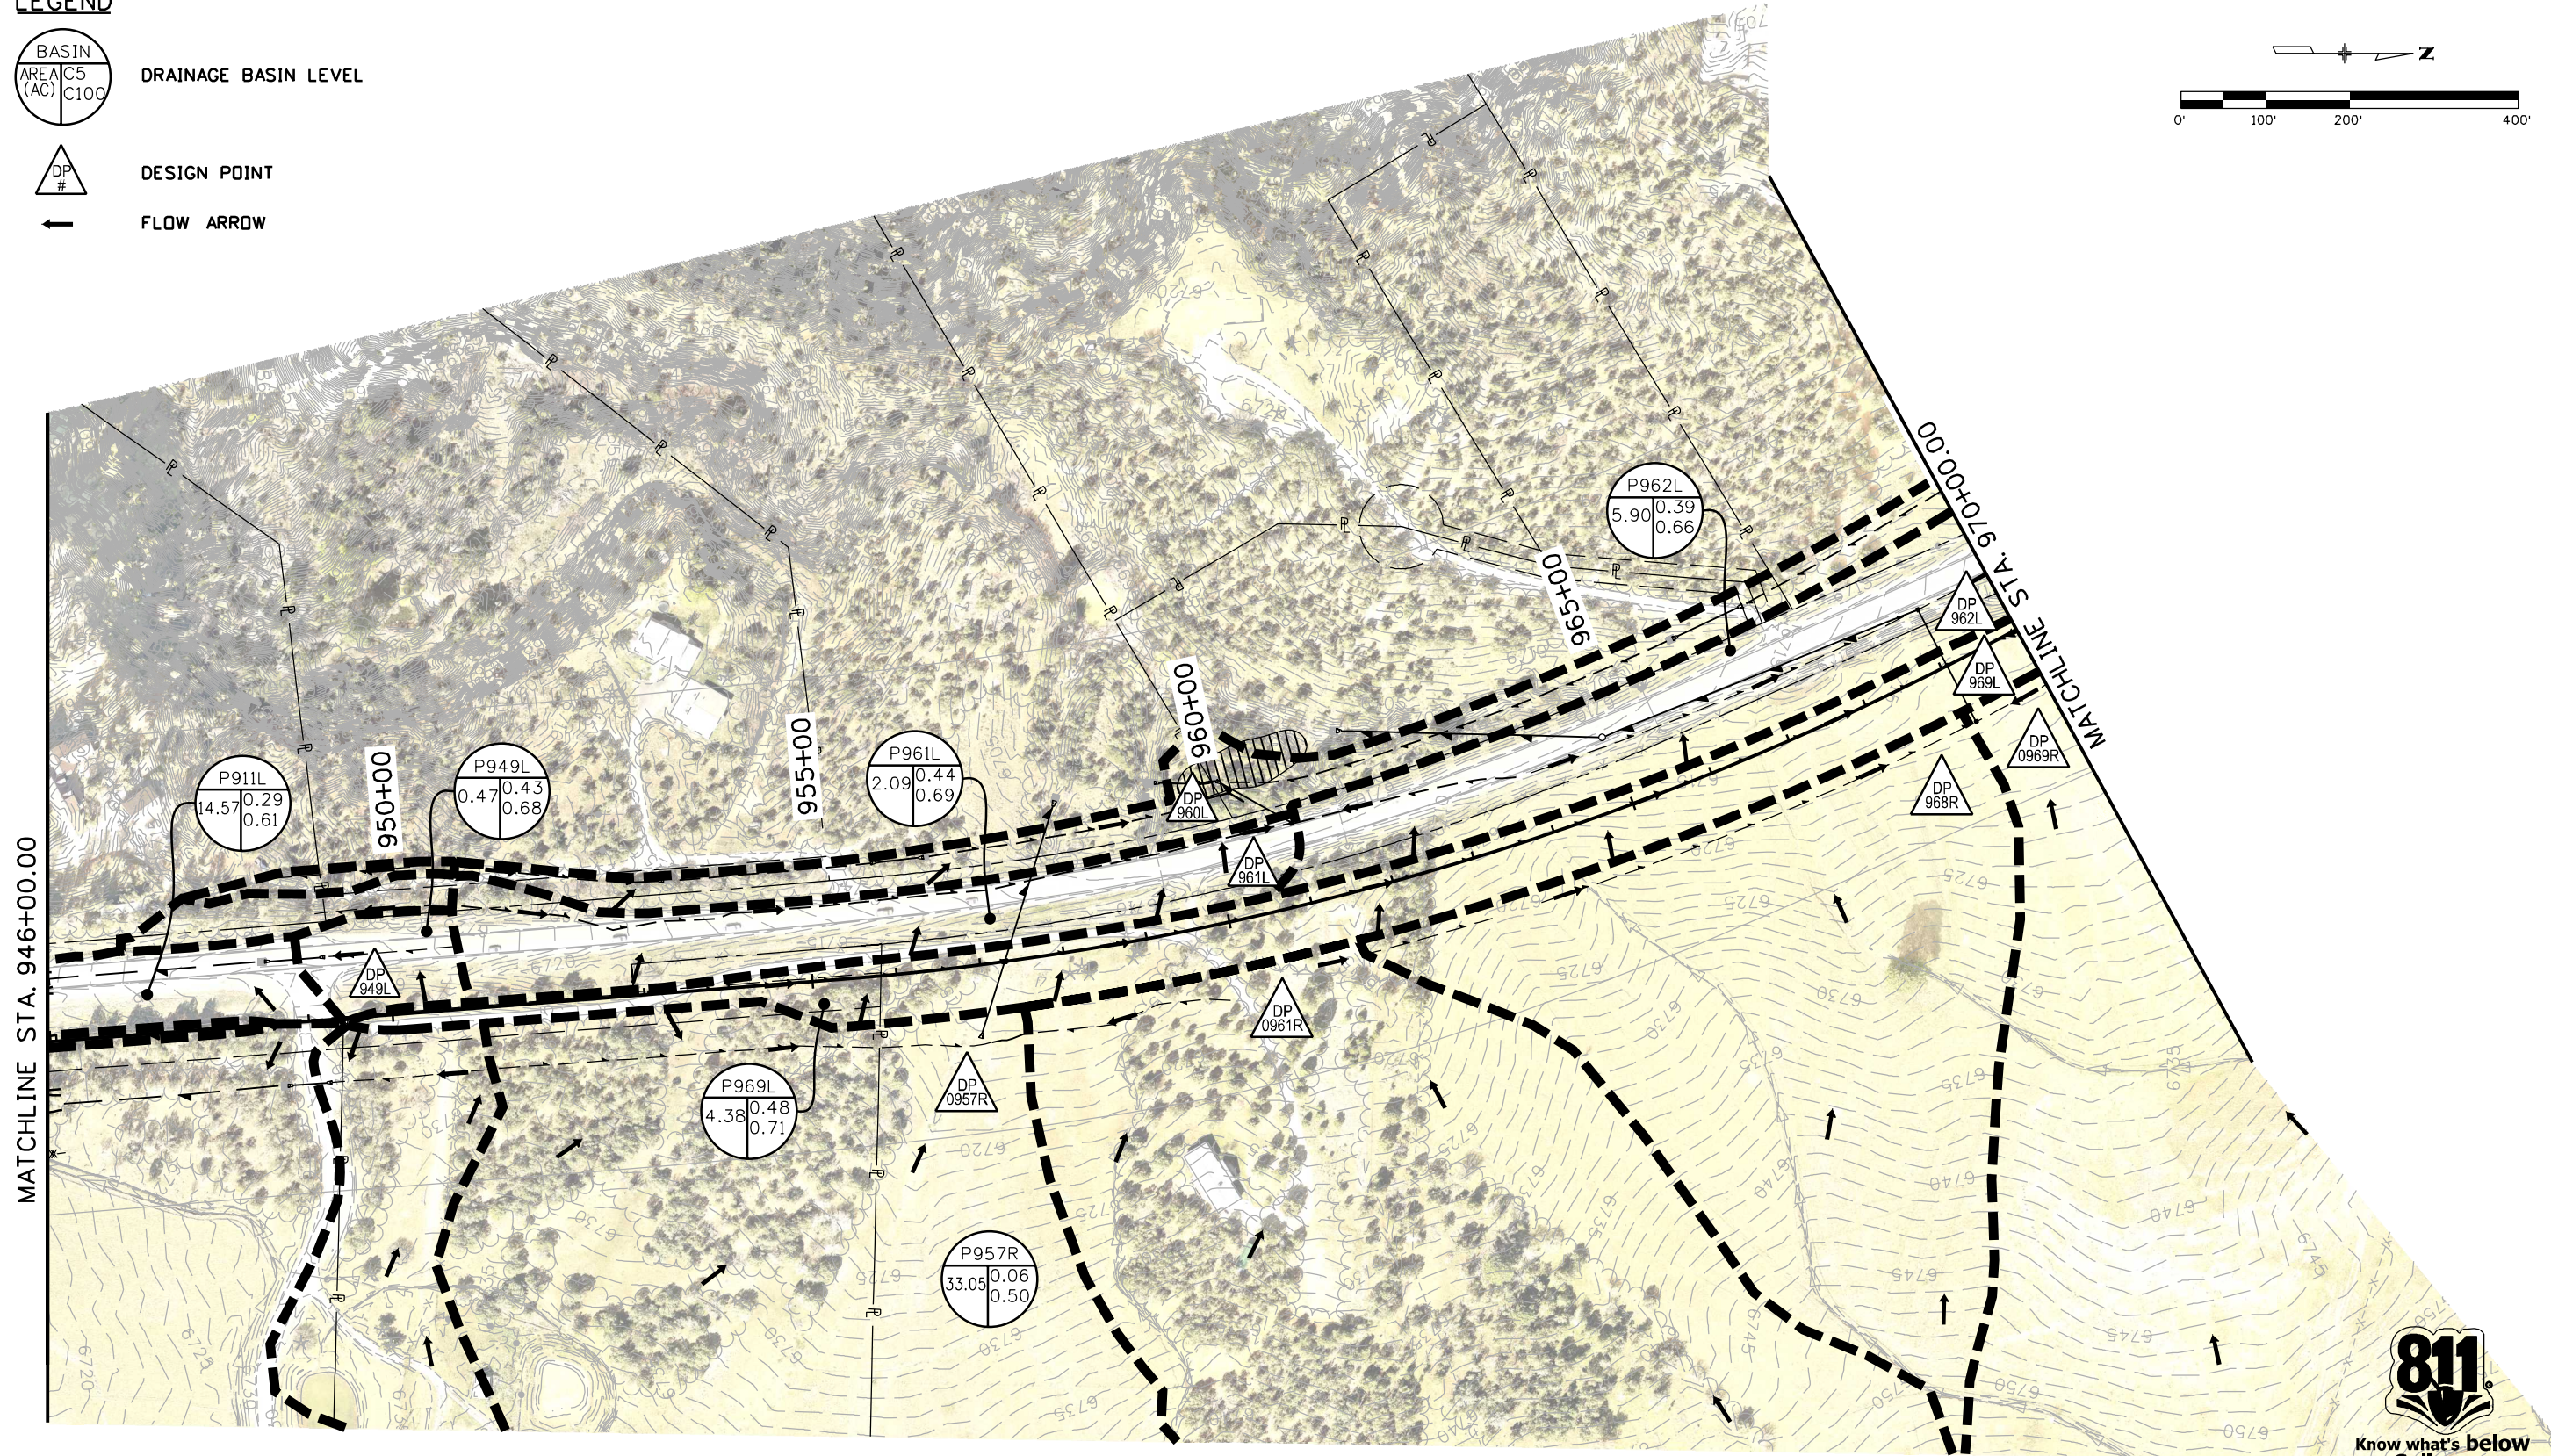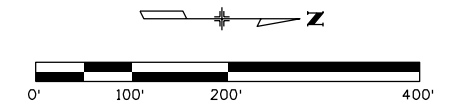

L:\ret\10-20-09 AM P\2018 Projects\18-018.01 US 550 S Connection D-B - CDDT R-5\22420\Hydraulics\Drawings\22420HYDR\_BASIN\_Map07.dgn  
 2/19/2019 CDDT-DefaultPrinter\_V81.pctg CDDT V81 Basin CAD BW.tbl



Print Date: 2/19/2019		Sheet Revisions		Colorado Department of Transportation		As Constructed		22420 - US 160/550 DESIGN BUILD		Project No./Code	
Drawing File Name: 22420HYDR_BASIN_Map07.dgn		Date:	Comments	Init.	3803 North Main Avenue		No Revisions:		WATER QUALITY MAP		Project Number
Horiz. Scale: 1:200      Vert. Scale: As Noted					Suite 200		Revised:		Designer: EGS		22420
Unit Information      Unit Leader Initials					Durango, CO 81301		Void:		Detailer: REW		Sheet Number
					Phone: 970-385-1440    FAX: 970-385-8365				Sheet Subset: BASINS		8 of 11
					Region 5      DRV				Subset Sheets:		Sheet Number