



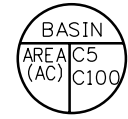


LEGEND


-  DRAINAGE BASIN LEVEL
-  DESIGN POINT
-  FLOW ARROW



L:\Projects\2018\Projects\18-018.01 US 550 S Connection D-B - CDDT R-5\22420\Hydraulics\Drawings\22420HYDR_BASIN_Map08.dgn
 2/19/2019 10:24:25 AM P:\2018\Projects\18-018.01 US 550 S Connection D-B - CDDT R-5\22420\Hydraulics\Drawings\22420HYDR_BASIN_Map08.dgn
 CDDT-DefaultPrinter_V81.pctc CDDT V81 Basin CAD BW.tbl

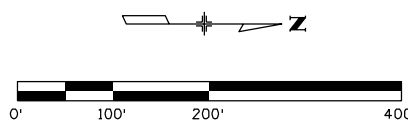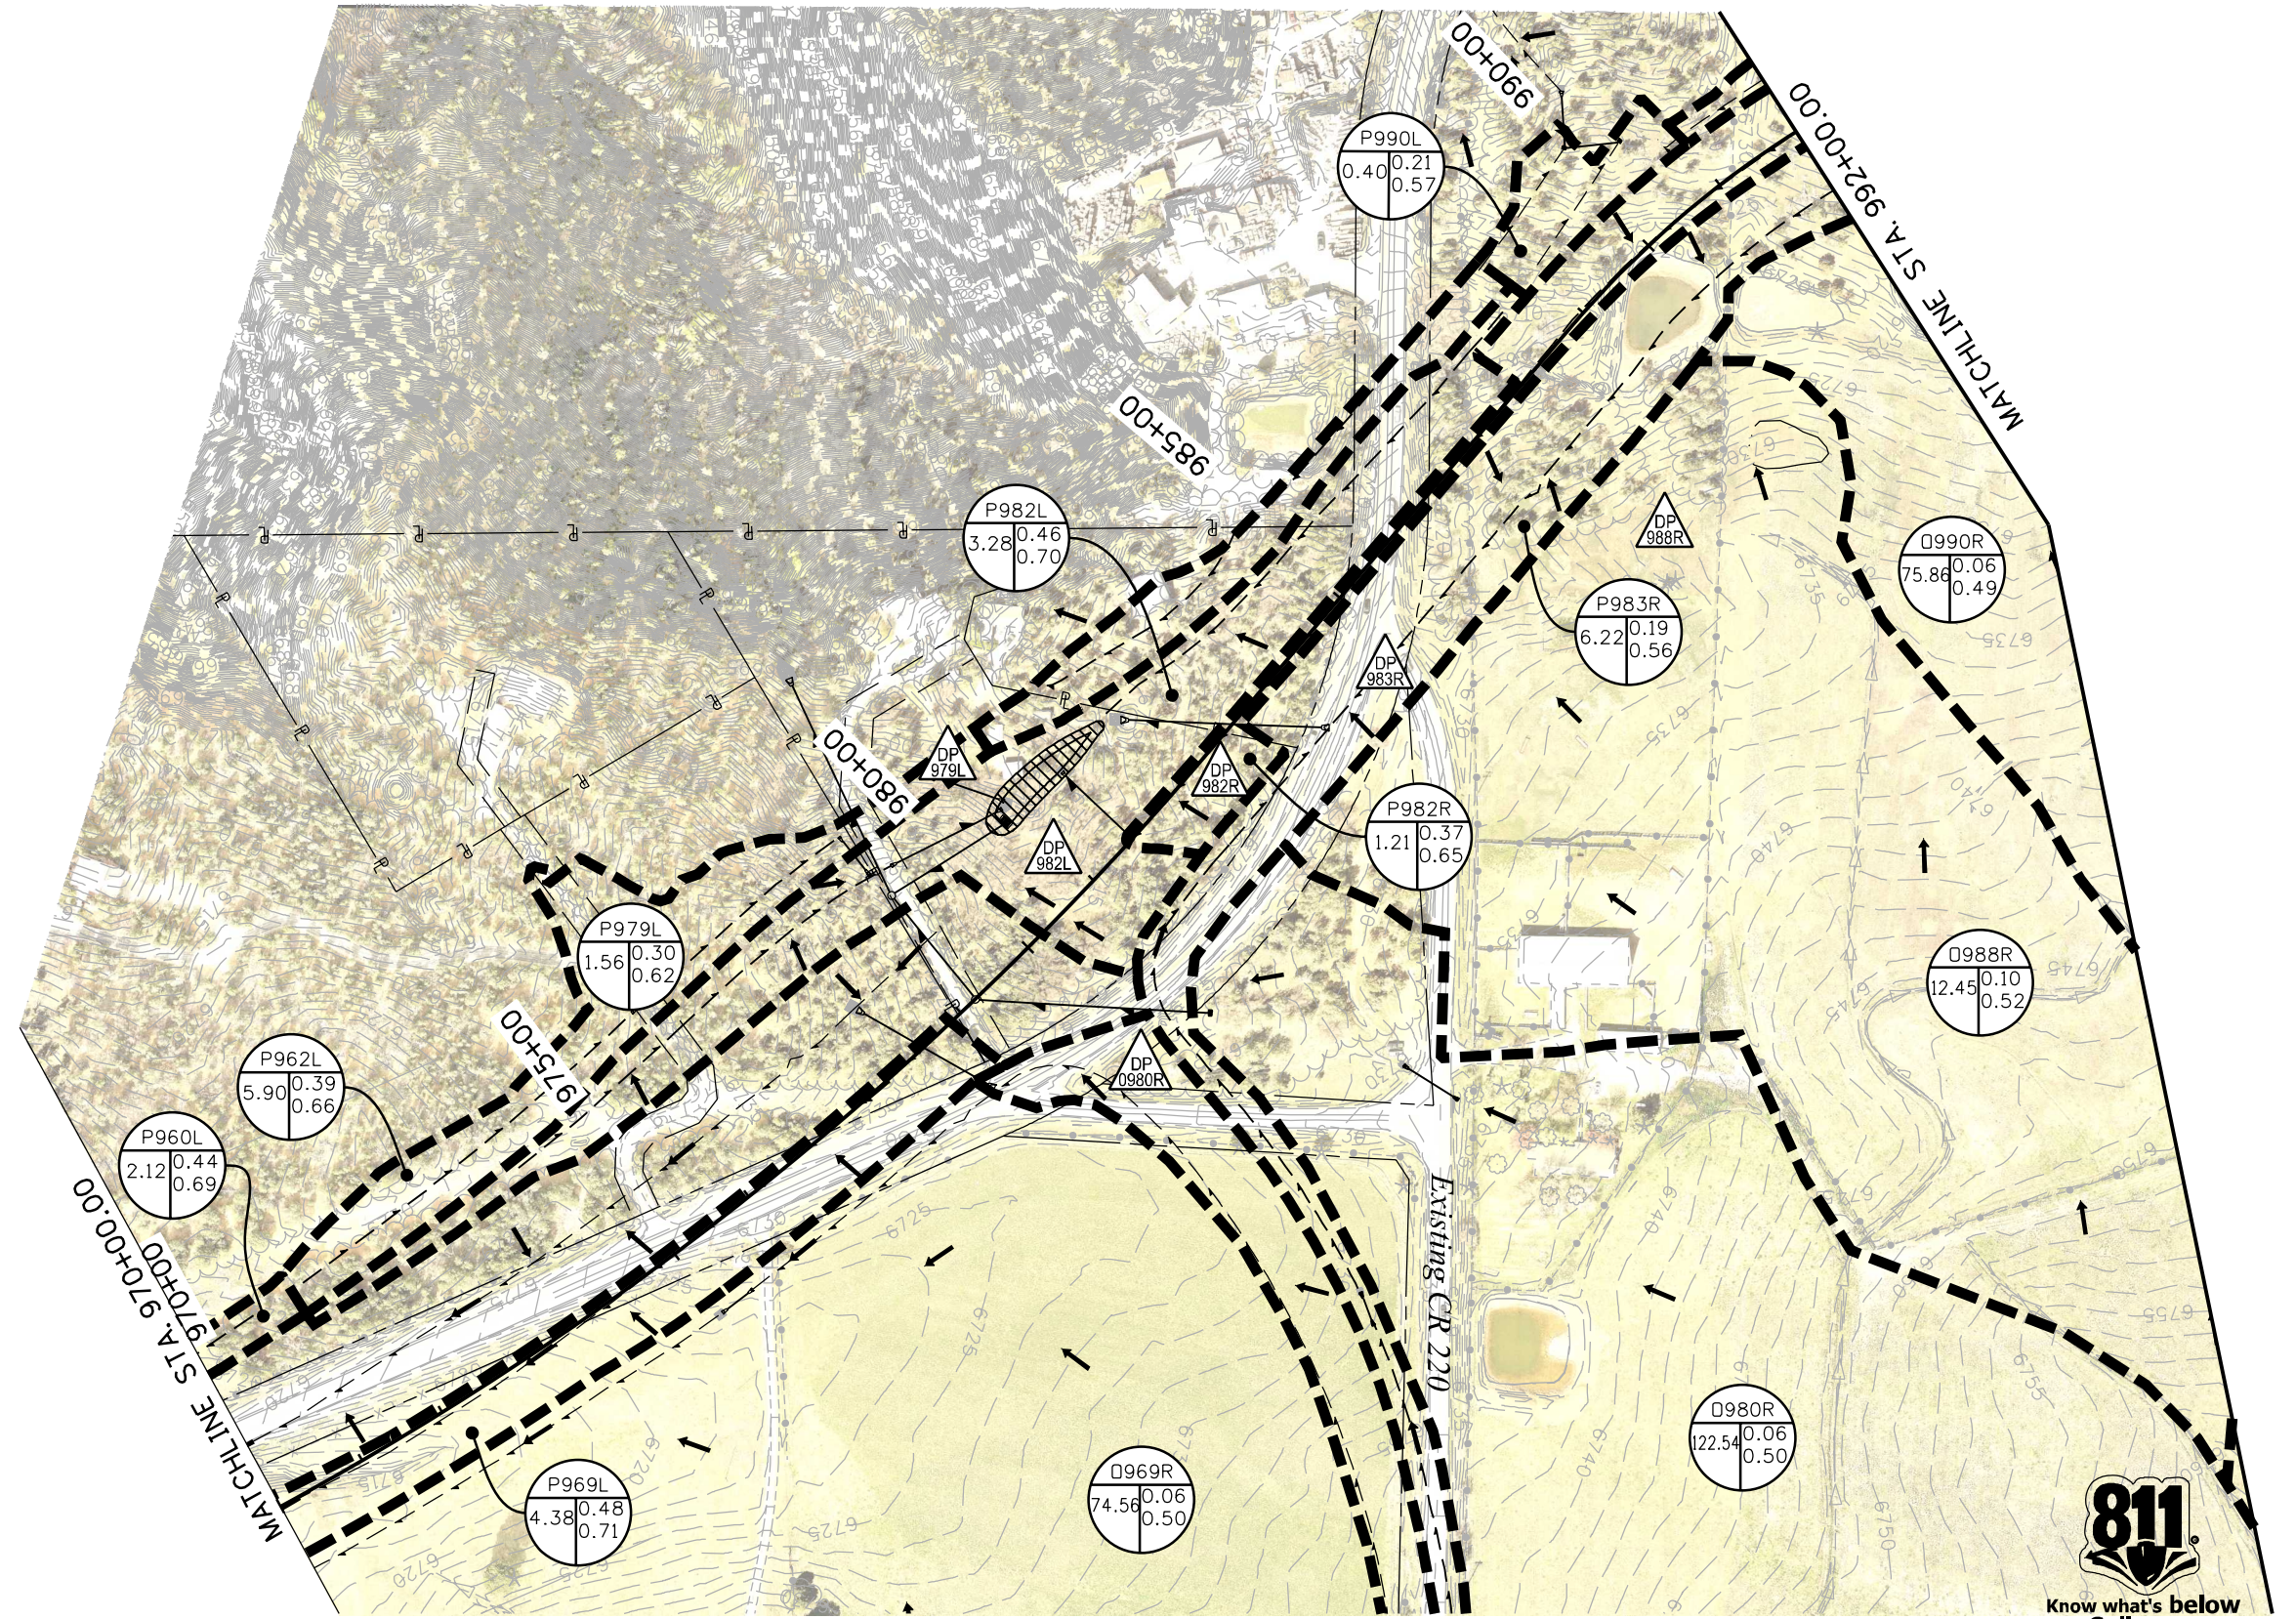Print Date: 2/19/2019 Drawing File Name: 22420HYDR_BASIN_Map08.dgn Horiz. Scale: 1:200 Vert. Scale: As Noted Unit Information Unit Leader Initials 	<table border="1" style="width: 100%; border-collapse: collapse;"> <tr> <th colspan="3">Sheet Revisions</th> </tr> <tr> <th style="width: 15%;">Date:</th> <th style="width: 60%;">Comments</th> <th style="width: 25%;">Init.</th> </tr> <tr> <td> </td> <td> </td> <td> </td> </tr> <tr> <td> </td> <td> </td> <td> </td> </tr> <tr> <td> </td> <td> </td> <td> </td> </tr> </table>	Sheet Revisions			Date:	Comments	Init.										 Colorado Department of Transportation 3803 North Main Avenue Suite 200 Durango, CO 81301 Phone: 970-385-1440 FAX: 970-385-8365 Region 5 DRV	<table border="1" style="width: 100%; border-collapse: collapse;"> <tr> <th>As Constructed</th> </tr> <tr> <td>No Revisions:</td> </tr> <tr> <td>Revised:</td> </tr> <tr> <td>Void:</td> </tr> </table>	As Constructed	No Revisions:	Revised:	Void:	22420 - US 160/550 DESIGN BUILD WATER QUALITY MAP Designer: EGS Detailer: REW Sheet Subset: BASINS Subset Sheets: 9 of 11	<table border="1" style="width: 100%; border-collapse: collapse;"> <tr> <th>Project No./Code</th> </tr> <tr> <td>Project Number</td> </tr> <tr> <td style="text-align: center;">22420</td> </tr> <tr> <td>Sheet Number</td> </tr> </table>	Project No./Code	Project Number	22420	Sheet Number
Sheet Revisions																												
Date:	Comments	Init.																										
As Constructed																												
No Revisions:																												
Revised:																												
Void:																												
Project No./Code																												
Project Number																												
22420																												
Sheet Number																												

L:\Projects\11-23-50_AM_P\2018 Projects\18-018.01 US 550 S Connection D-B - CDDT R-5\22420\Hydraulics\Drawings\22420HYDR_BASIN_Map09.dgn
 2/19/2019 11:23:50 AM P:\2018 Projects\18-018.01 US 550 S Connection D-B - CDDT R-5\22420\Hydraulics\Drawings\22420HYDR_BASIN_Map09.dgn
 CDDT-DePaulPrinter_V81.plt;c1g CDDT V81 Basin CAD BW.tbl

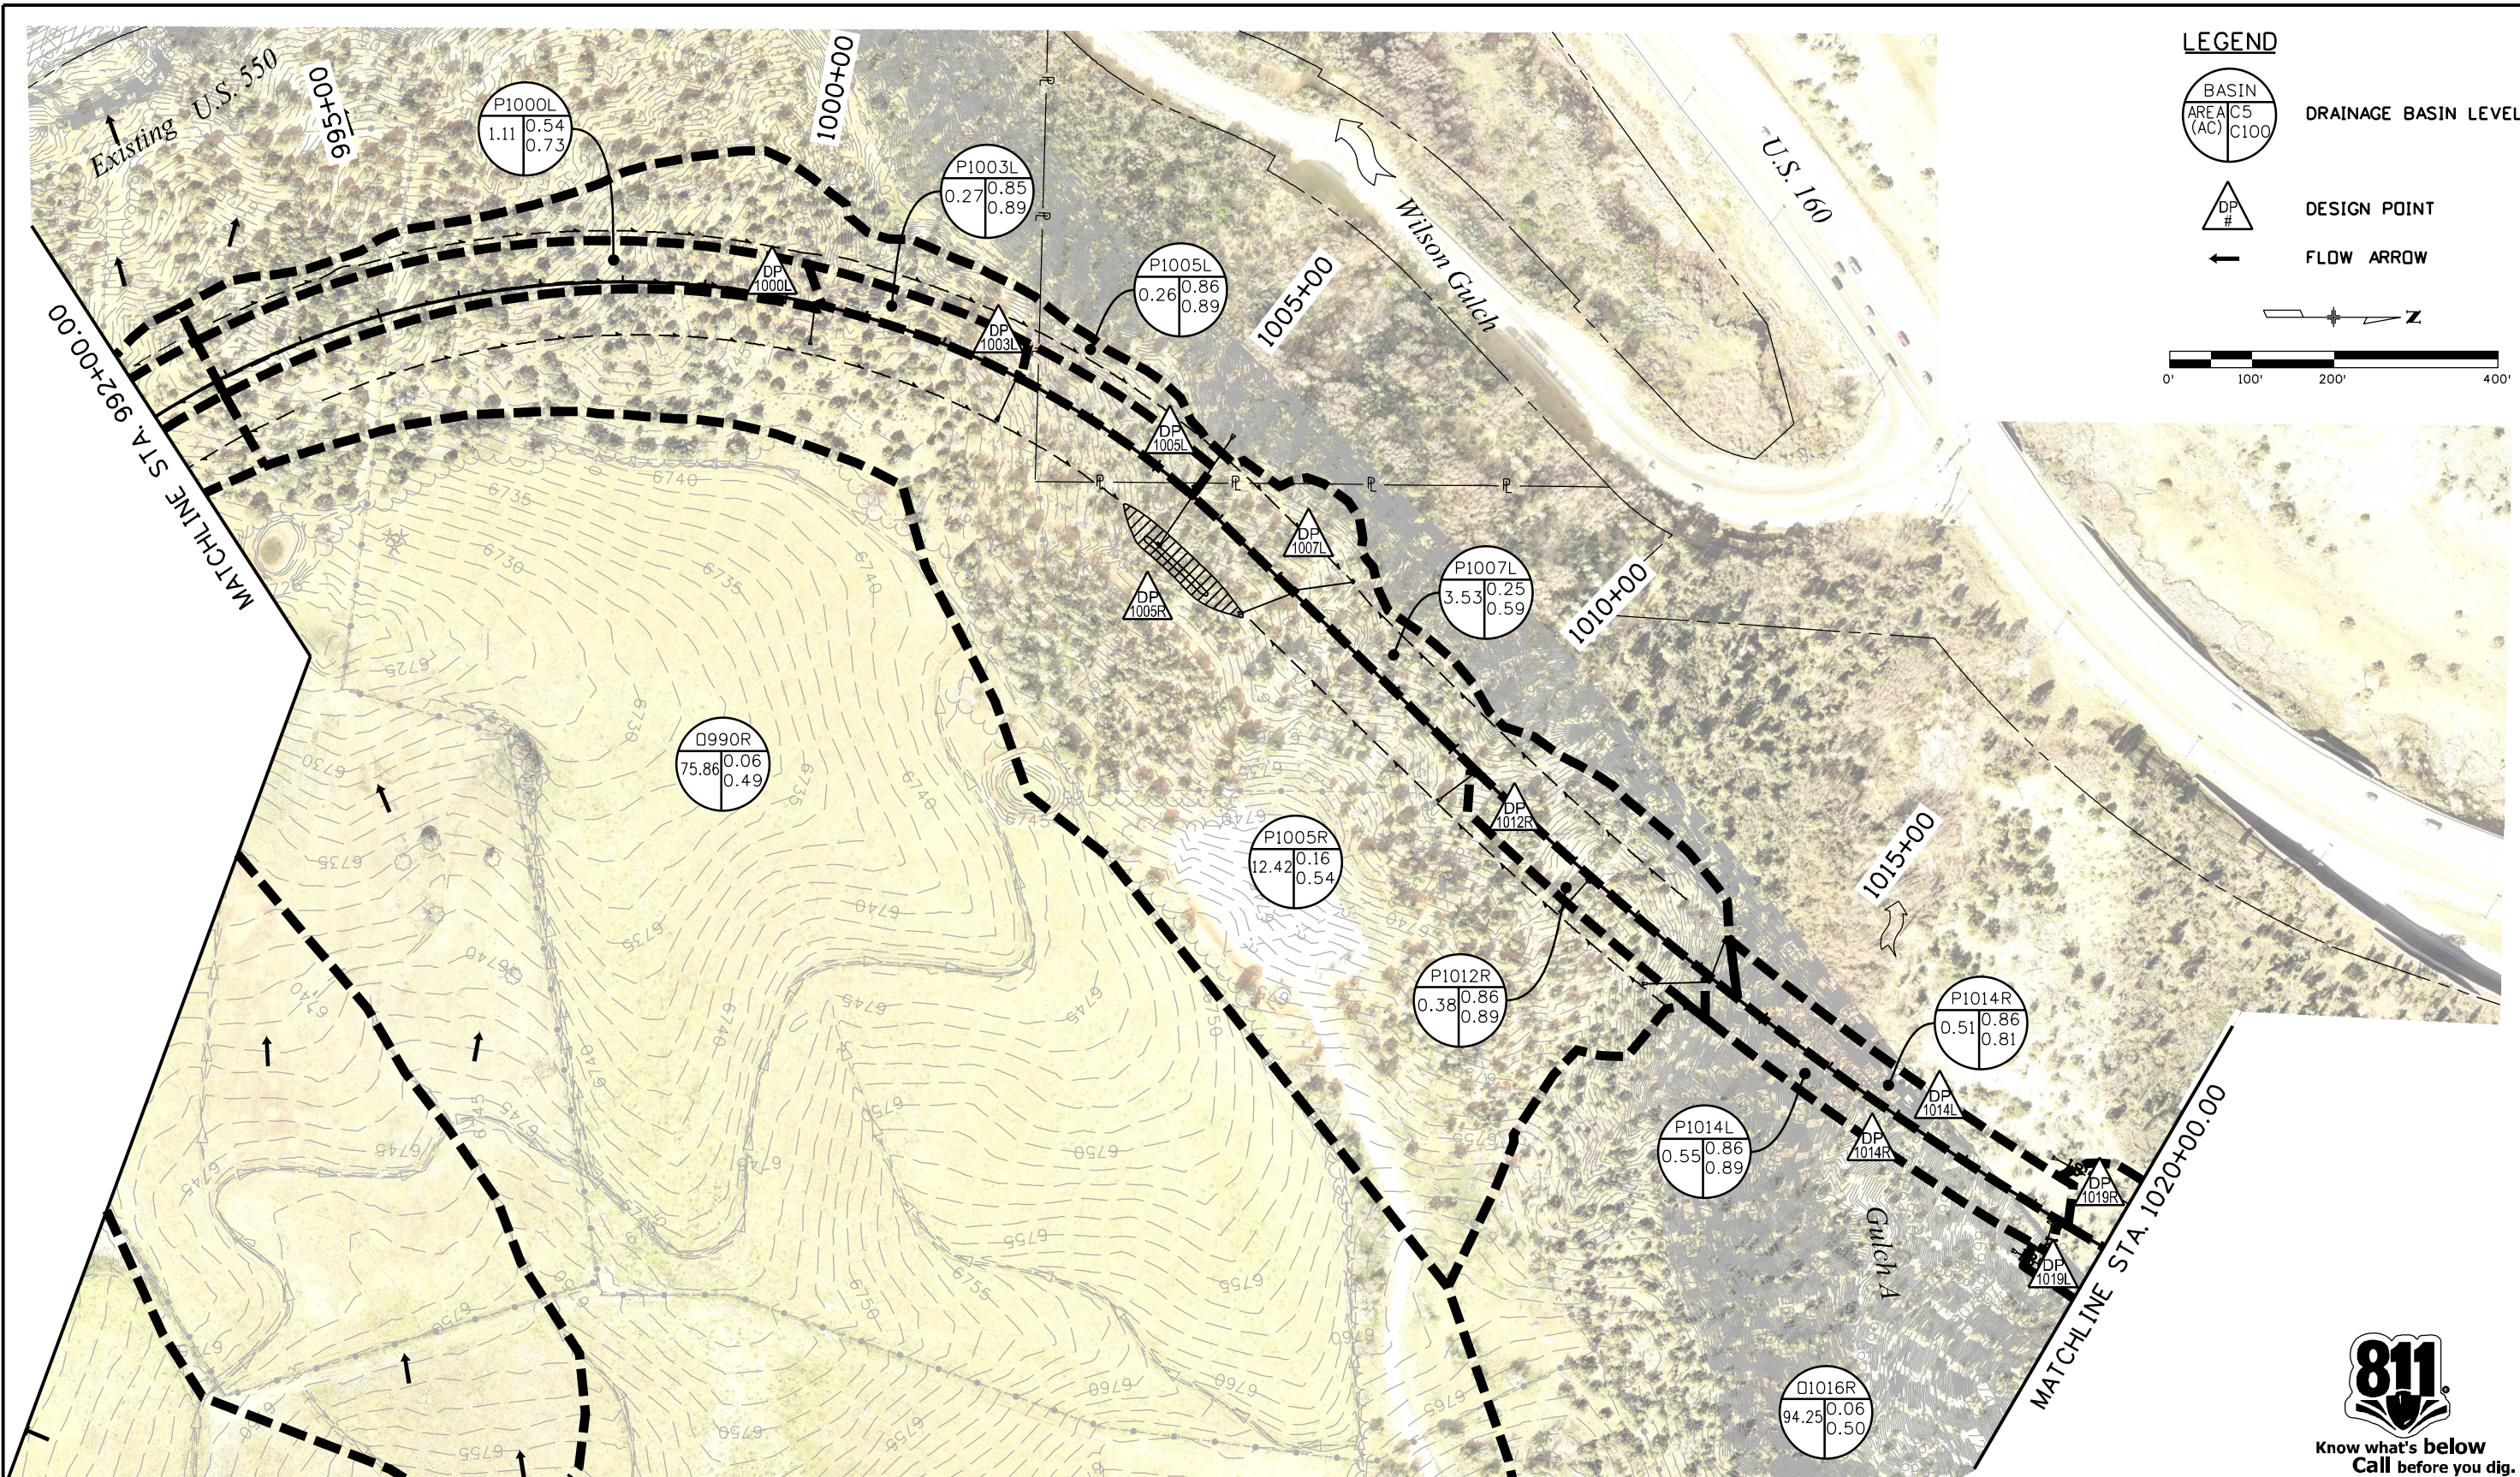

LEGEND

BASIN AREA (C5) (C100)

DESIGN POINT

FLOW ARROW



Print Date: 2/19/2019	
Drawing File Name: 22420HYDR_BASIN_Map09.dgn	
Horiz. Scale: 1:200	Vert. Scale: As Noted
Unit Information	Unit Leader Initials


Sheet Revisions		
Date:	Comments	Init.

Colorado Department of Transportation
 3803 North Main Avenue
 Suite 200
 Durango, CO 81301
 Phone: 970-385-1440 FAX: 970-385-8365
Region 5 **DRV**

As Constructed	22420 - US 160/550 DESIGN BUILD WATER QUALITY MAP	
No Revisions:	Designer: EGS	Structure Numbers:
Revised:	Detailer: REW	Subset Sheets: 10 of 11
Void:	Sheet Subset: BASINS	

Project No./Code
Project Number
22420
Sheet Number

L:\Projects\11-32-09 AM P:\2018 Projects\18-018.01 US 550 S Connection D-B - CDDT R-5\22420\Hydraulics\Drawings\22420HYDR_BASIN_Map10.dgn
 2/19/2019 CDDT-DefaultPrinter_V8i.plt:cig CDDT V8i Basin CAD BW.tbl

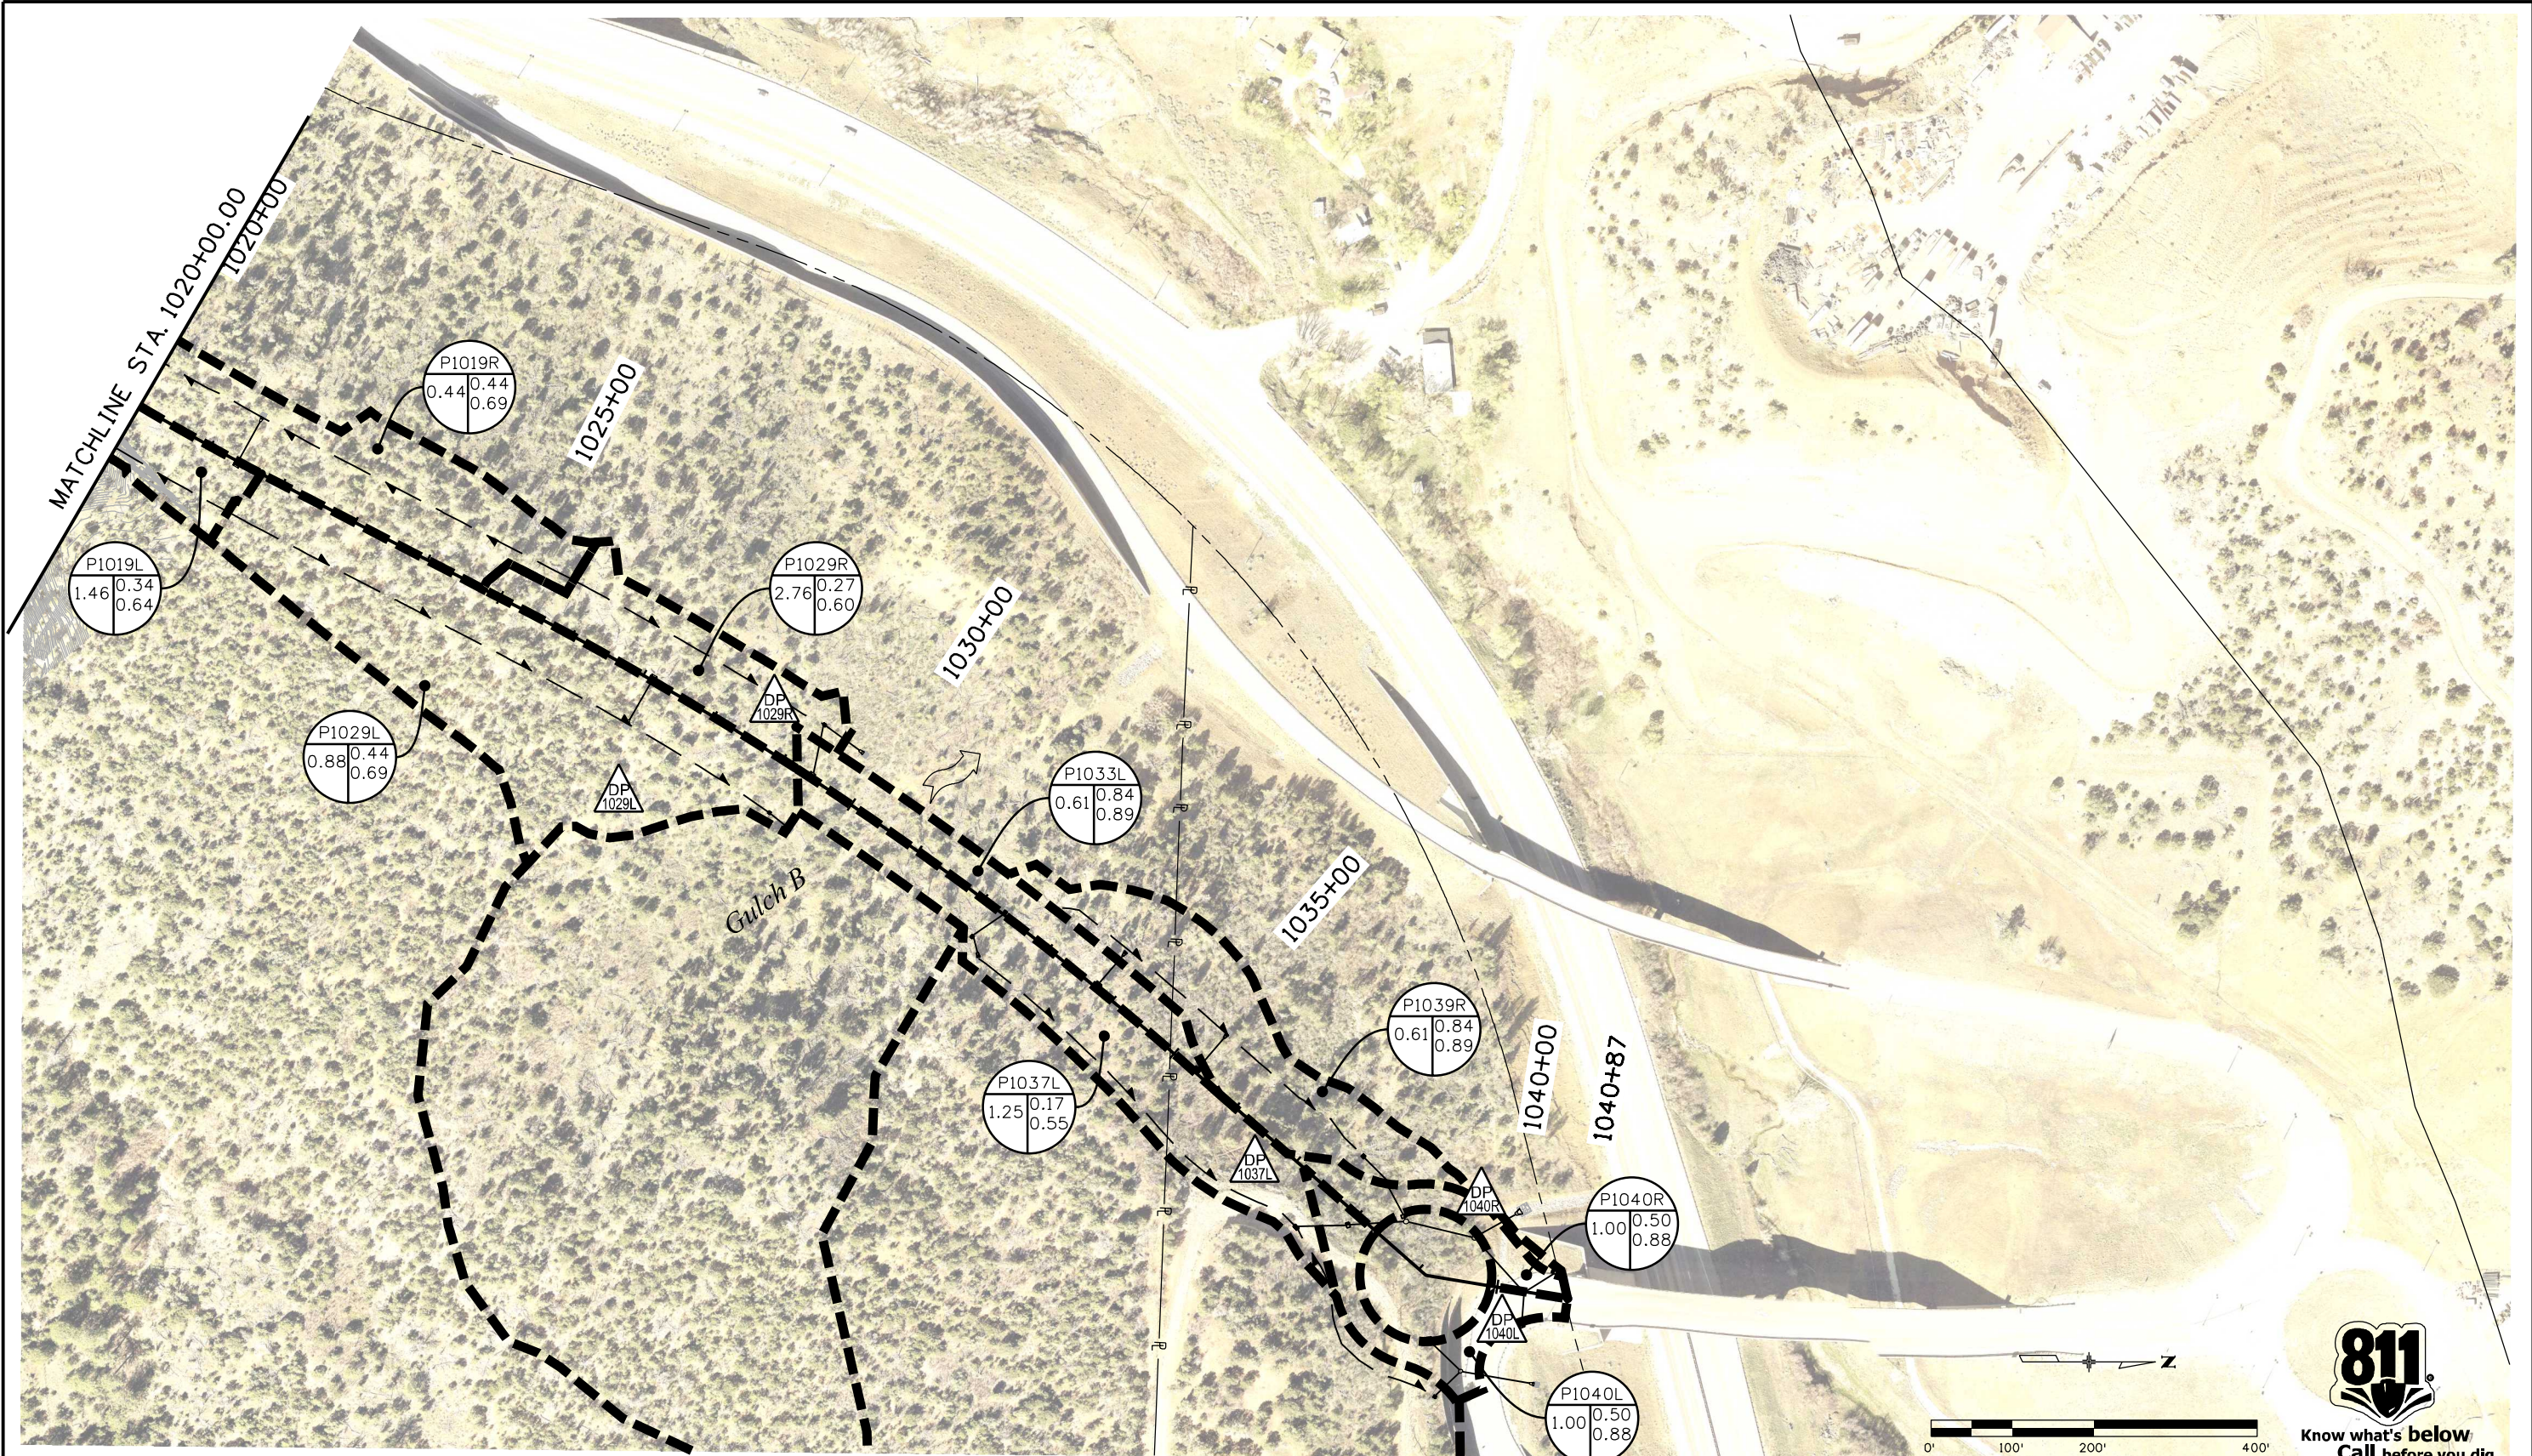

Print Date: 2/19/2019	
Drawing File Name: 22420HYDR_BASIN_Map10.dgn	
Horiz. Scale: 1:200	Vert. Scale: As Noted
Unit Information	Unit Leader Initials

Sheet Revisions		
Date:	Comments	Init.

Colorado Department of Transportation
 3803 North Main Avenue
 Suite 200
 Durango, CO 81301
 Phone: 970-385-1440 FAX: 970-385-8365
Region 5 **DRV**

As Constructed
No Revisions:
Revised:
Void:

22420 - US 160/550 DESIGN BUILD WATER QUALITY MAP			
Designer:	EGS	Structure	
Detailer:	REW	Numbers	
Sheet Subset:	BASINS	Subset Sheets:	11 of 11

Project No./Code
Project Number
22420
Sheet Number