

CONCEPTUAL PLANS
FOR THE
I-25 (US 36 to 104th Avenue)
Environmental Assessment

Prepared for:



Colorado Department of Transportation
Region 1
2829 W. Howard Place
Denver, CO 80204

DRAFT NOT FOR APPROVED

December 2019

DRAFT NOT CDOT APPROVED

elizabeth.adams 10:08:16 AM I:\1153888-01 I25 North US36 to SH7\21180\LandScope_Environmental\Exhibits\21180DES_EnvKey01.dgn



Print Date: 10/24/2019
 File Name: 21180DES_EnvKey01.dgn
 Horiz. Scale: 1:1500 Vert. Scale: As Noted

Sheet Revisions		
Date:	Comments	Init.

Colorado Department of Transportation
 4670 Holly Street
 Denver, CO 80216-6408
 Phone: 303-398-6747
 Region 1 S. Alanis


As Constructed
 No Revisions:
 Revised:
 Void:

I-25: US 36-104TH AVE IMPROVEMENTS
 ROADWAY KEY MAP
 Designer: ESA
 Detailer: BCN
 Sheet Subset: ROADWAY
 Structure Numbers
 Subset Sheets: KM-01 of 1

Project No./Code
 NHPP 0253-250
 21180
 Sheet Number



barry.novak 1:56:58 PM I:\1153888-01 125 North US36 to SH7\21180\LandScope_Environmental\Exhibits\21180DES_Plan01.dgn

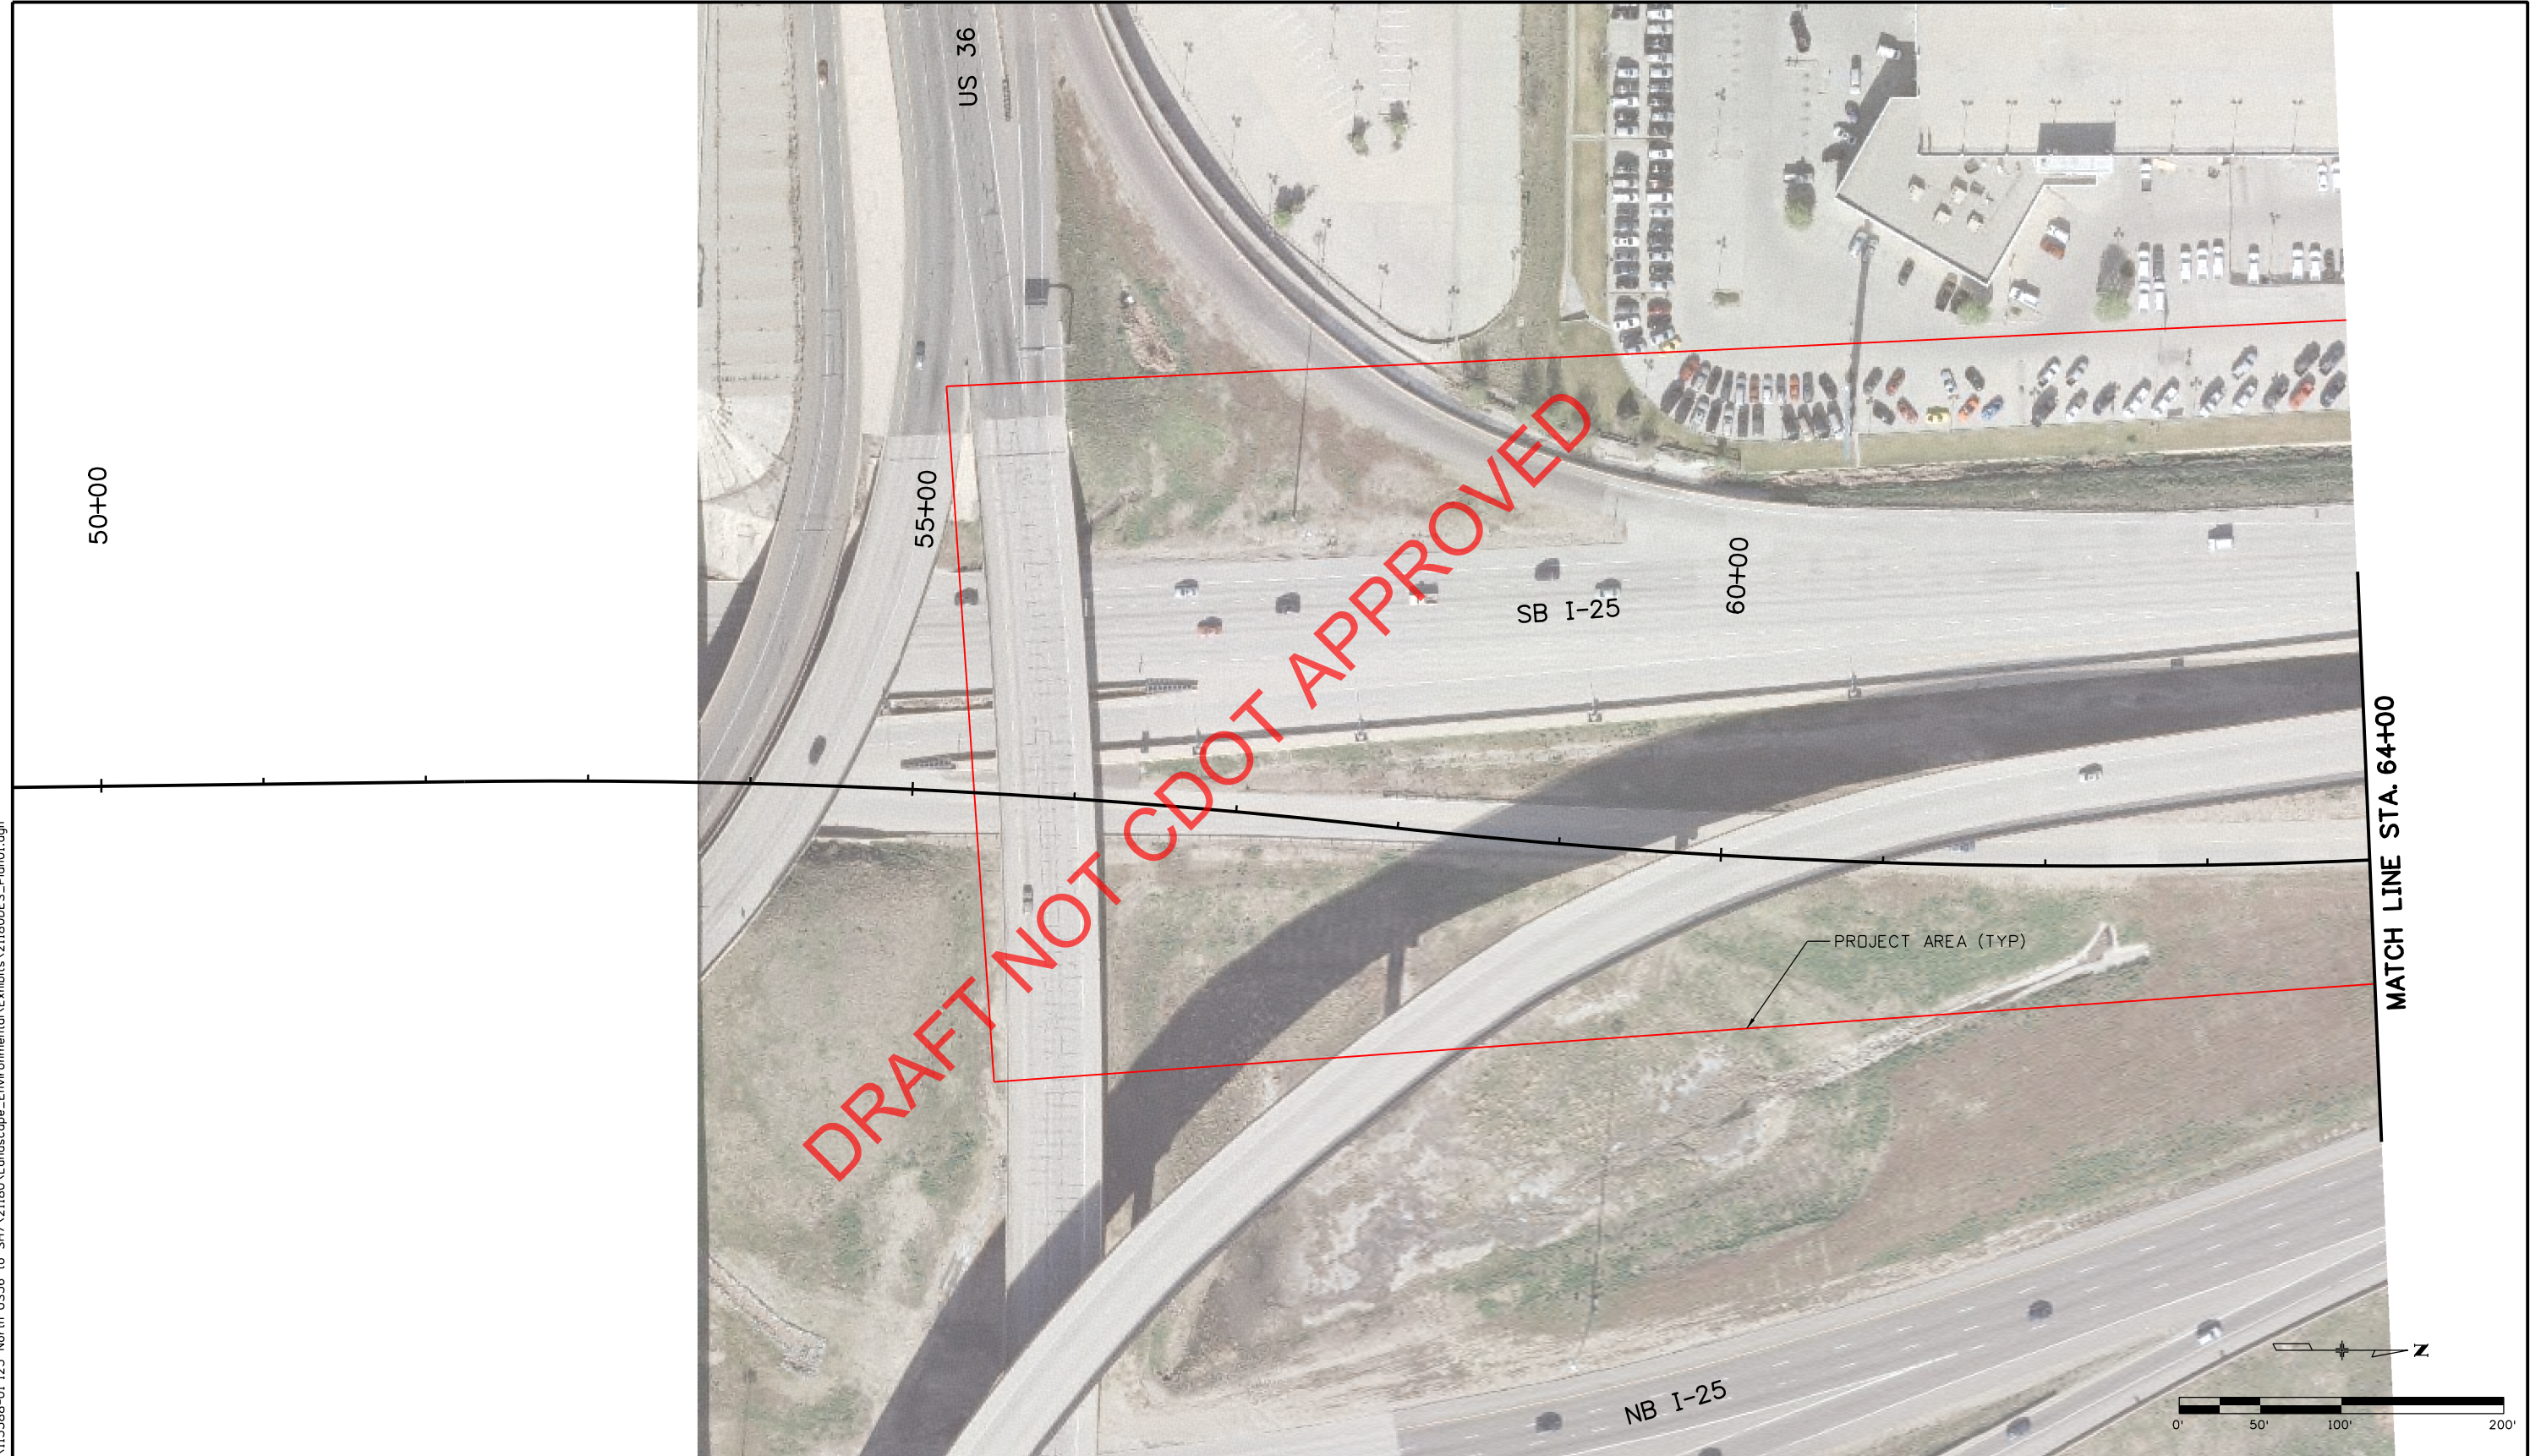

Print Date: 10/23/2019
 File Name: 21180DES_Plan01.dgn
 Horiz. Scale: 1:100 Vert. Scale: As Noted

Sheet Revisions		
Date:	Comments	Init.

Colorado Department of Transportation

 4670 Holly Street
 Denver, CO 80216-6408
 Phone: 303-398-6747
 Region 1 S. Alanis

As Constructed
 No Revisions:
 Revised:
 Void:

I-25: US 36-104TH AVE IMPROVEMENTS
 ROADWAY PLAN
 I-25: STA 50+00 TO STA 64+00

Designer:	ESA	Structure Numbers	
Detailer:	BCN	Subset Sheets:	PL-01 of 20

Project No./Code
 NHPP 0253-250
 21180
 Sheet Number

0000

barry.novak 1:57:00 PM I:\1153888-01 I25 North US36 to SH7\21180\LandScope_Environmental\Exhibits\21180DES_Plan02.dgn

MATCH LINE STA. 64+00

MATCH LINE STA. 78+00



Print Date: 10/23/2019
File Name: 21180DES_Plan02.dgn
Horiz. Scale: 1:100 Vert. Scale: As Noted
 6300 South Syracuse Way, Suite 600 Centennial, CO 80111 Phone: 303.721.1440 www.FHUENG.com

Sheet Revisions		
Date:	Comments	Init.

Colorado Department of Transportation

 4670 Holly Street
Denver, CO 80216-6408
Phone: 303-398-6747

Region 1 S. Alanis

As Constructed
No Revisions:
Revised:
Void:

I-25: US 36-104TH AVE IMPROVEMENTS ROADWAY PLAN I-25: STA 64+00 TO STA 78+00			
Designer:	ESA	Structure	
Detailer:	BCN	Numbers	
Sheet Subset:	ROADWAY	Subset Sheets:	PL-02 of 20

Project No./Code
NHPP 0253-250
21180
Sheet Number



Print Date: 10/23/2019
 File Name: 21180DES_Plan03.dgn
 Horiz. Scale: 1:100 Vert. Scale: As Noted

Sheet Revisions		
Date:	Comments	Init.

Colorado Department of Transportation
 Region 1
 S. Alanis



4670 Holly Street
 Denver, CO 80216-6408
 Phone: 303-398-6747

As Constructed
 No Revisions:
 Revised:
 Void:

I-25: US 36-104TH AVE IMPROVEMENTS
 ROADWAY PLAN
 I-25: STA 78+00 TO STA 92+00

Designer:	ESA	Structure Numbers	
Detailer:	BCN	Subset Sheets:	PL-03 of 20

Project No./Code
 NHPP 0253-250
 21180
 Sheet Number



barry.novak 1:57:03 PM I:\115388-01 I25 North US36 to SH7\21180\Landscapes_Environmental\Exhibits\21180DES_Plan03.dgn

barry.novak 1:57:05 PM I:\115388-01 I25 North US36 to SH7\21180\Landscapes_Environmental\Exhibits\21180DES_Plan04.dgn



Print Date: 10/23/2019
 File Name: 21180DES_Plan04.dgn
 Horiz. Scale: 1:100 Vert. Scale: As Noted

Sheet Revisions		
Date:	Comments	Init.

Colorado Department of Transportation
 Region 1
 S. Alanis



4670 Holly Street
 Denver, CO 80216-6408
 Phone: 303-398-6747

As Constructed
 No Revisions:
 Revised:
 Void:

I-25: US 36-104TH AVE IMPROVEMENTS
 ROADWAY PLAN
 I-25: STA 92+00 TO STA 106+00

Designer:	ESA	Structure Numbers	
Detailer:	BCN	Subset Sheets:	PL-04 of 20

Project No./Code
 NHPP 0253-250
 21180
 Sheet Number

FELSBURG HOLT & ULLEVIG
 6300 South Syracuse Way, Suite 600
 Centennial, CO 80111
 Phone: 303.721.1440
 www.FHUENG.com

barry.novak 1:57:08 PM I:\1153888-01 I25 North US36 to SH7\21180\LandScope_Environmental\Exhibits\21180DES_Plan05.dgn


MATCH LINE STA. 106+00

MATCH LINE STA. 120+00



Print Date: 10/23/2019
 File Name: 21180DES_Plan05.dgn
 Horiz. Scale: 1:100 Vert. Scale: As Noted

Sheet Revisions		
Date:	Comments	Init.


Colorado Department of Transportation

 4670 Holly Street
 Denver, CO 80216-6408
 Phone: 303-398-6747
 Region 1 S. Alanis

As Constructed
 No Revisions:
 Revised:
 Void:


I-25: US 36-104TH AVE IMPROVEMENTS
 ROADWAY PLAN
 I-25: STA 106+00 TO STA 120+00

Designer:	ESA	Structure Numbers	
Detailer:	BCN	Subset Sheets:	PL-05 of 20
Sheet Subset:	ROADWAY		

Project No./Code
 NHPP 0253-250
 21180
 Sheet Number

 6300 South Syracuse Way, Suite 600
 Centennial, CO 80111
 Phone: 303.721.1440
 www.FHUENG.com

barry.novak 1:57:11 PM I:\115388-01 I25 North US36 to SH7\21180\LandScope_Environmental\Exhibits\21180DES_Plan06.dgn

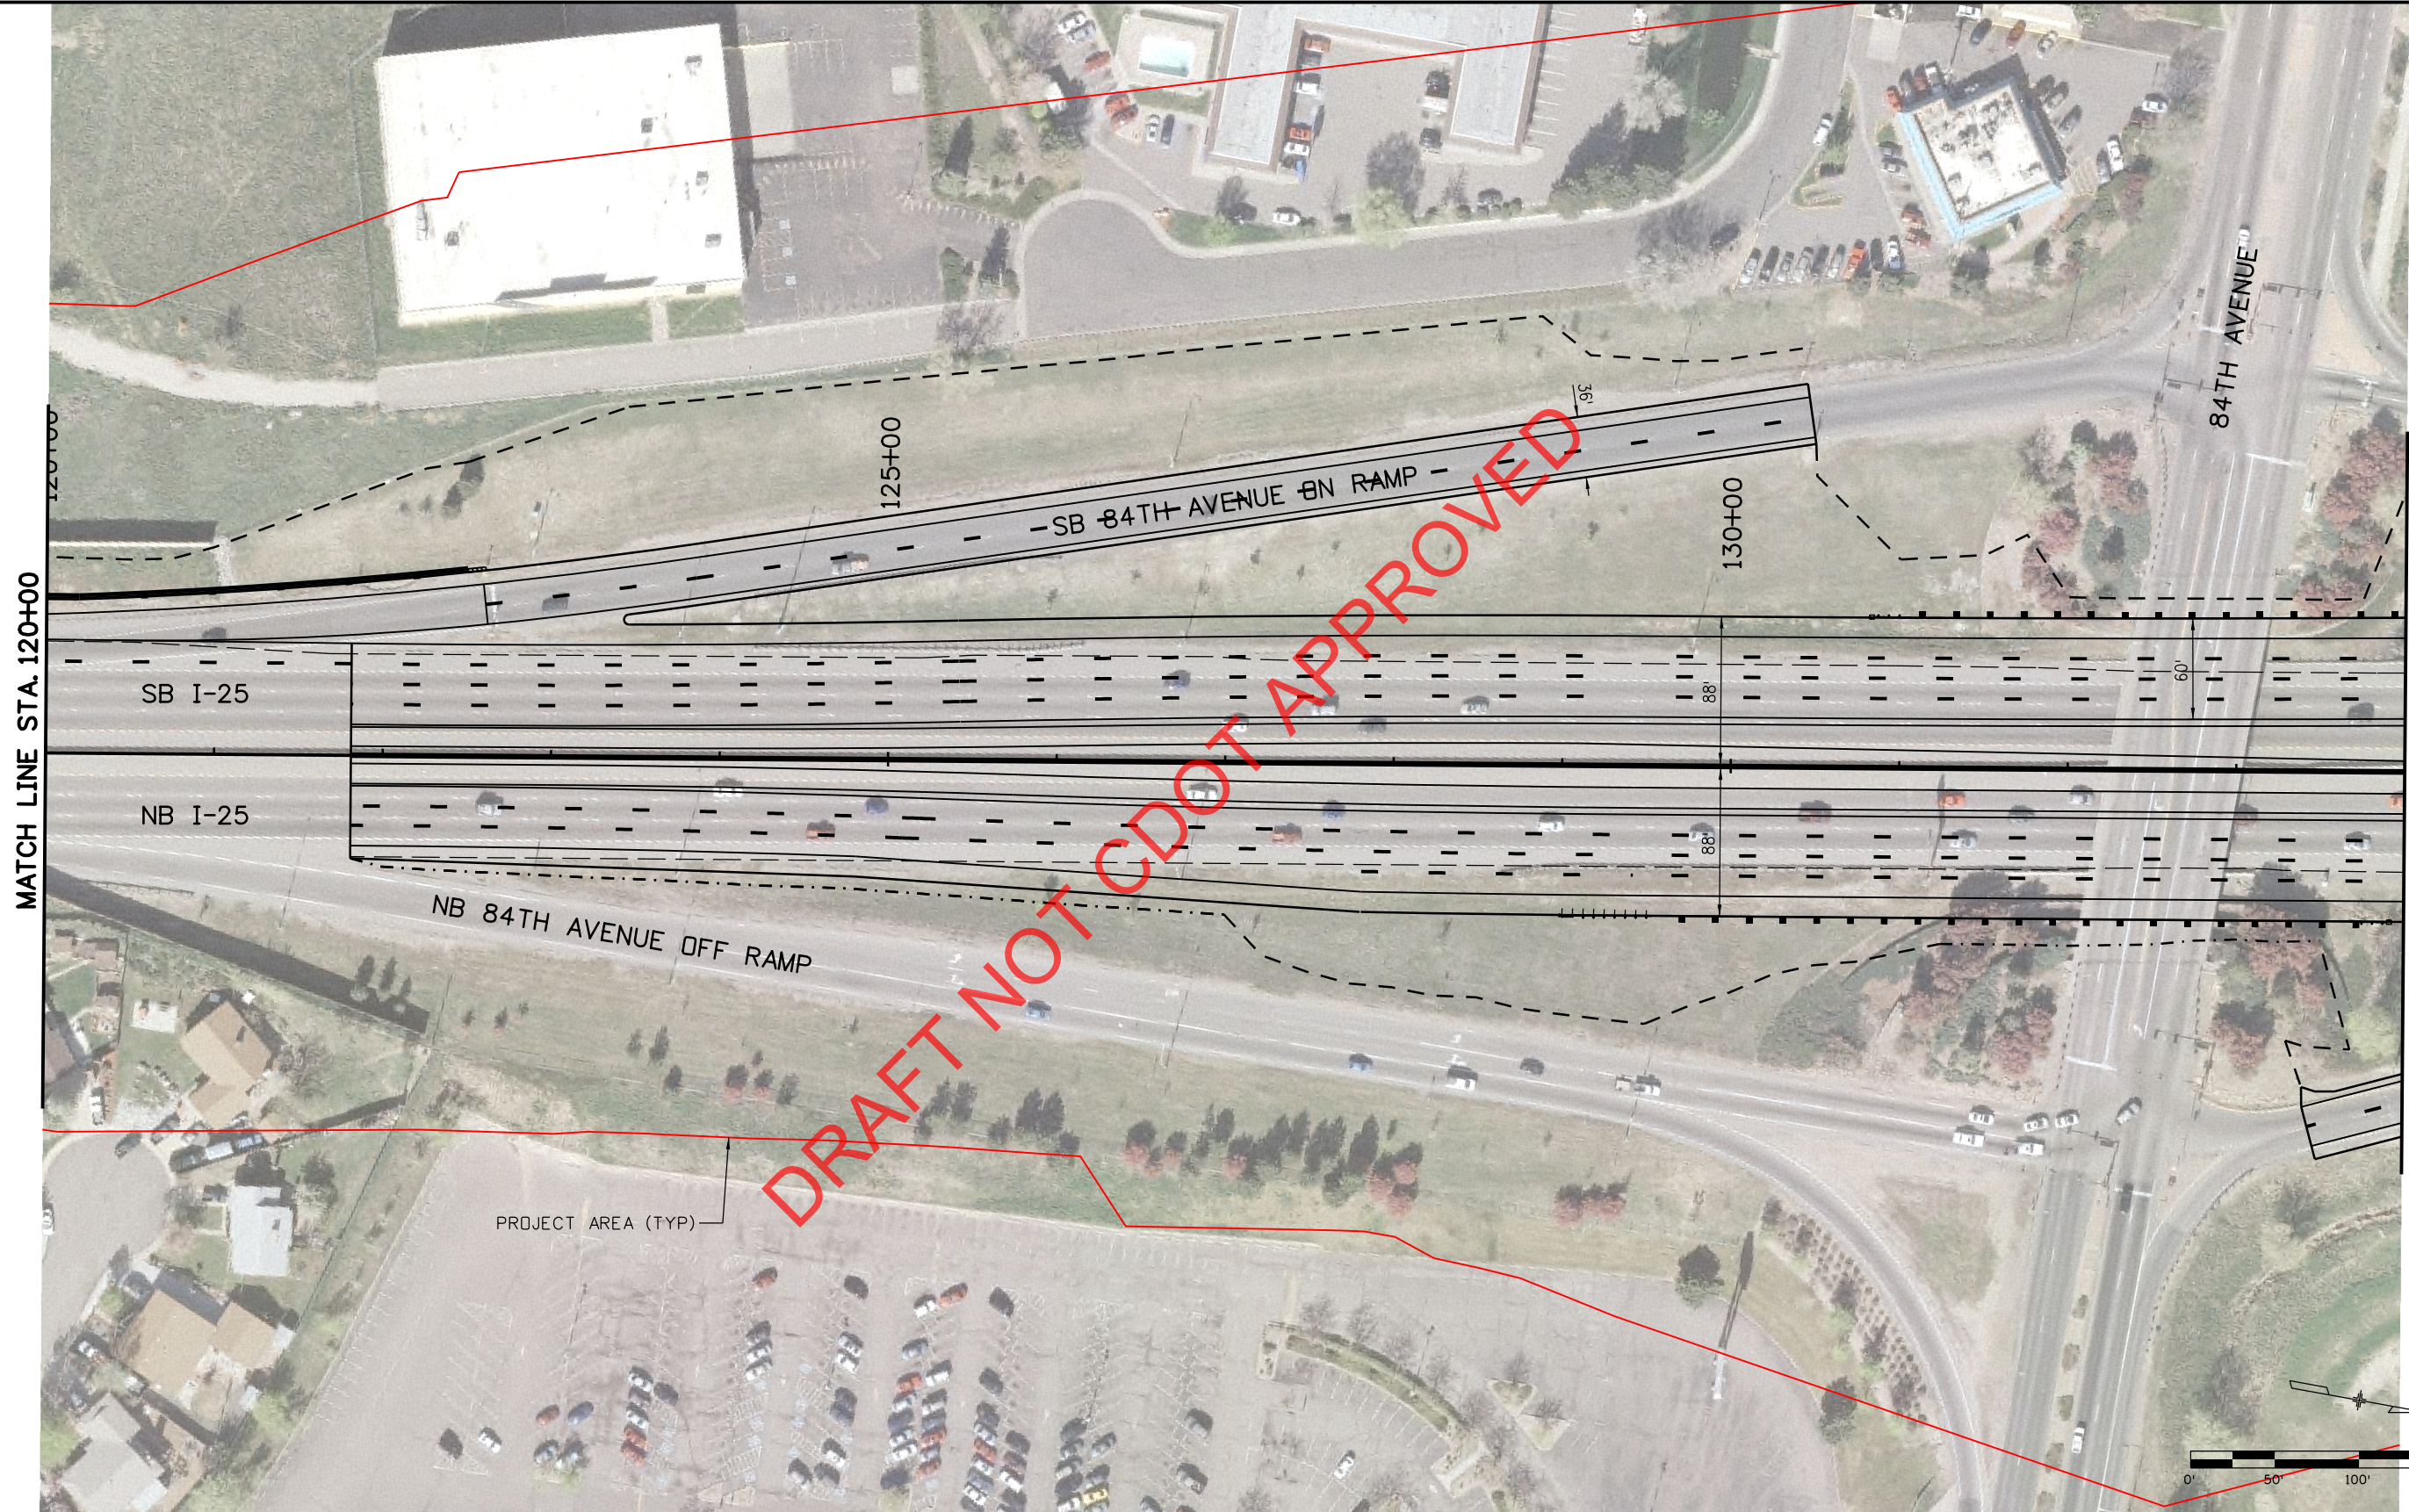

Print Date: 10/23/2019
 File Name: 21180DES_Plan06.dgn
 Horiz. Scale: 1:100 Vert. Scale: As Noted

Sheet Revisions		
Date:	Comments	Init.


Colorado Department of Transportation
 4670 Holly Street
 Denver, CO 80216-6408
 Phone: 303-398-6747
 Region 1 S. Alanis

As Constructed
 No Revisions:
 Revised:
 Void:


I-25: US 36-104TH AVE IMPROVEMENTS
 ROADWAY PLAN
 I-25: STA 120+00 TO STA 134+00

Designer:	ESA	Structure Numbers	
Detailer:	BCN	Subset Sheets:	PL-06 of 20

Project No./Code
 NHPP 0253-250
 21180
 Sheet Number

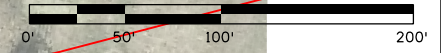


barry.novak 1:57:14 PM I:\115388-01 125 North US36 to SH7\21180\Landscape_Environmental\Exhibits\211800DES_Plan07.dgn

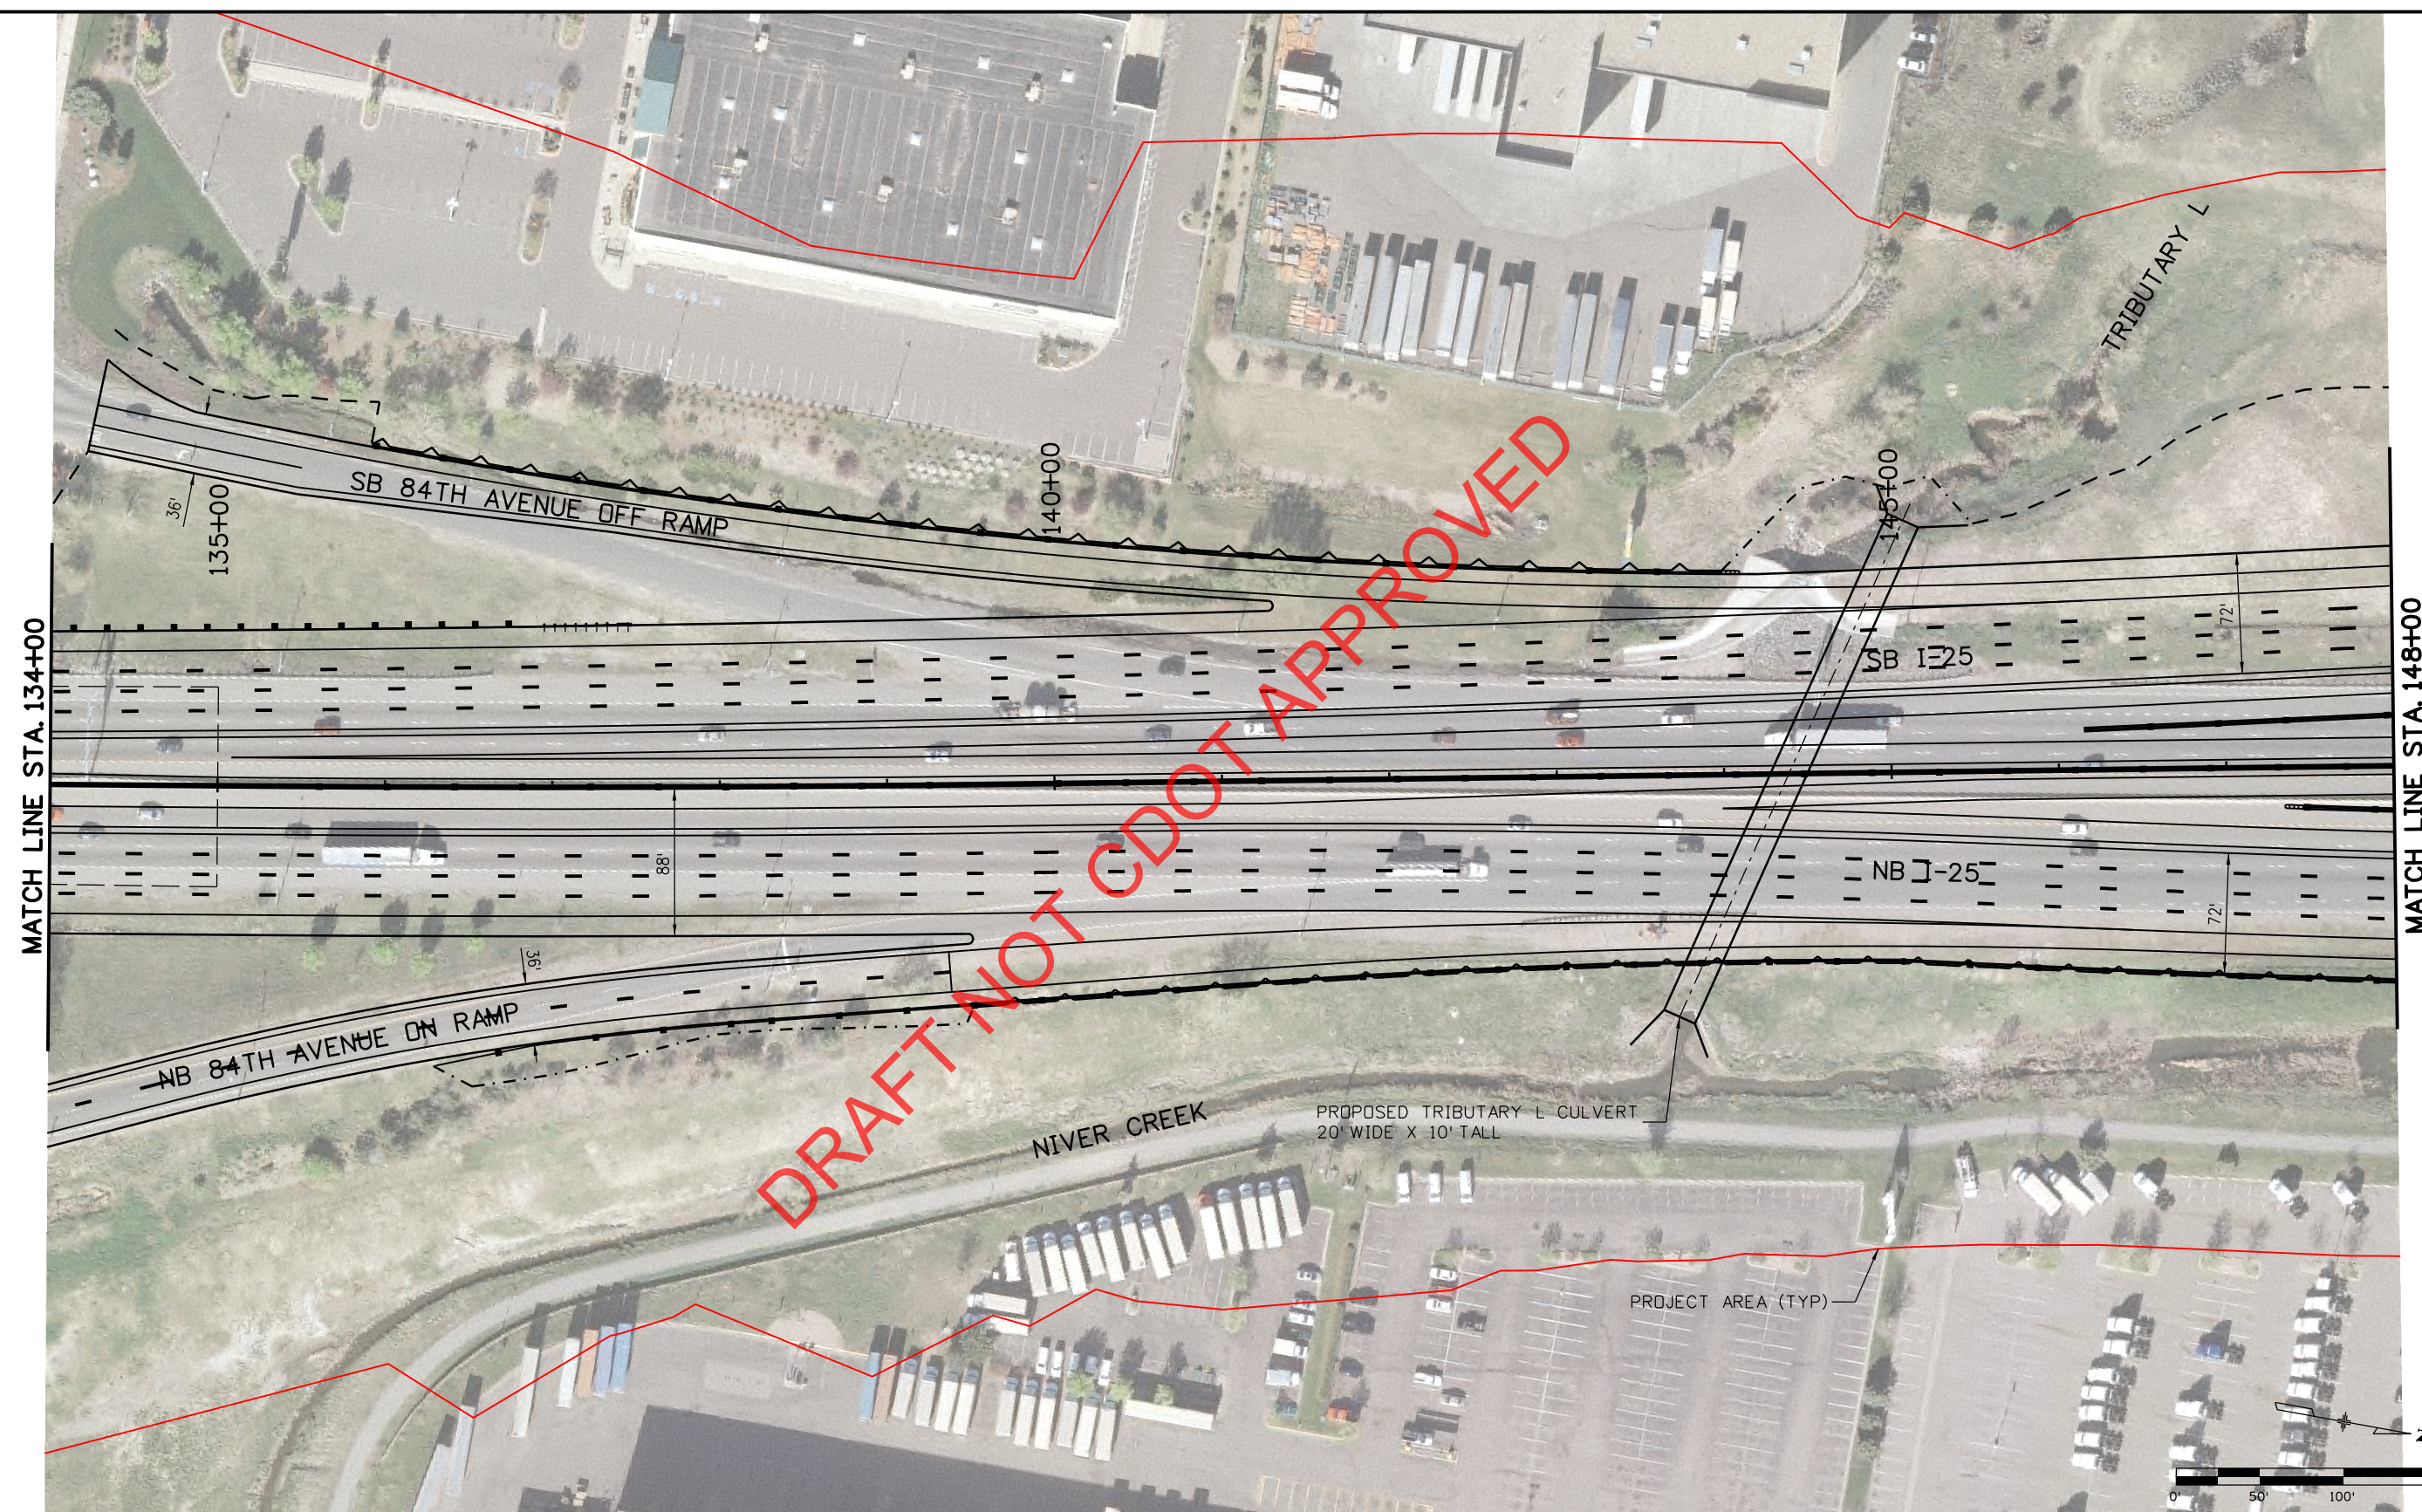

MATCH LINE STA. 134+00

MATCH LINE STA. 148+00

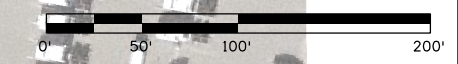

Print Date: 10/23/2019
 File Name: 21180DES_Plan07.dgn
 Horiz. Scale: 1:100 Vert. Scale: As Noted

Sheet Revisions		
Date:	Comments	Init.

Colorado Department of Transportation


 Region 1 S. Alanis
 4670 Holly Street
 Denver, CO 80216-6408
 Phone: 303-398-6747


As Constructed
 No Revisions:
 Revised:
 Void:

I-25: US 36-104TH AVE IMPROVEMENTS
 ROADWAY PLAN
 I-25: STA 134+00 TO STA 148+00

Designer:	ESA	Structure Numbers	
Detailer:	BCN	Subset Sheets:	PL-07 of 20

Project No./Code
 NHPP 0253-250
 21180
 Sheet Number

 6300 South Syracuse Way, Suite 600
 Centennial, CO 80111
 Phone: 303.721.1440
 www.FHUENG.com

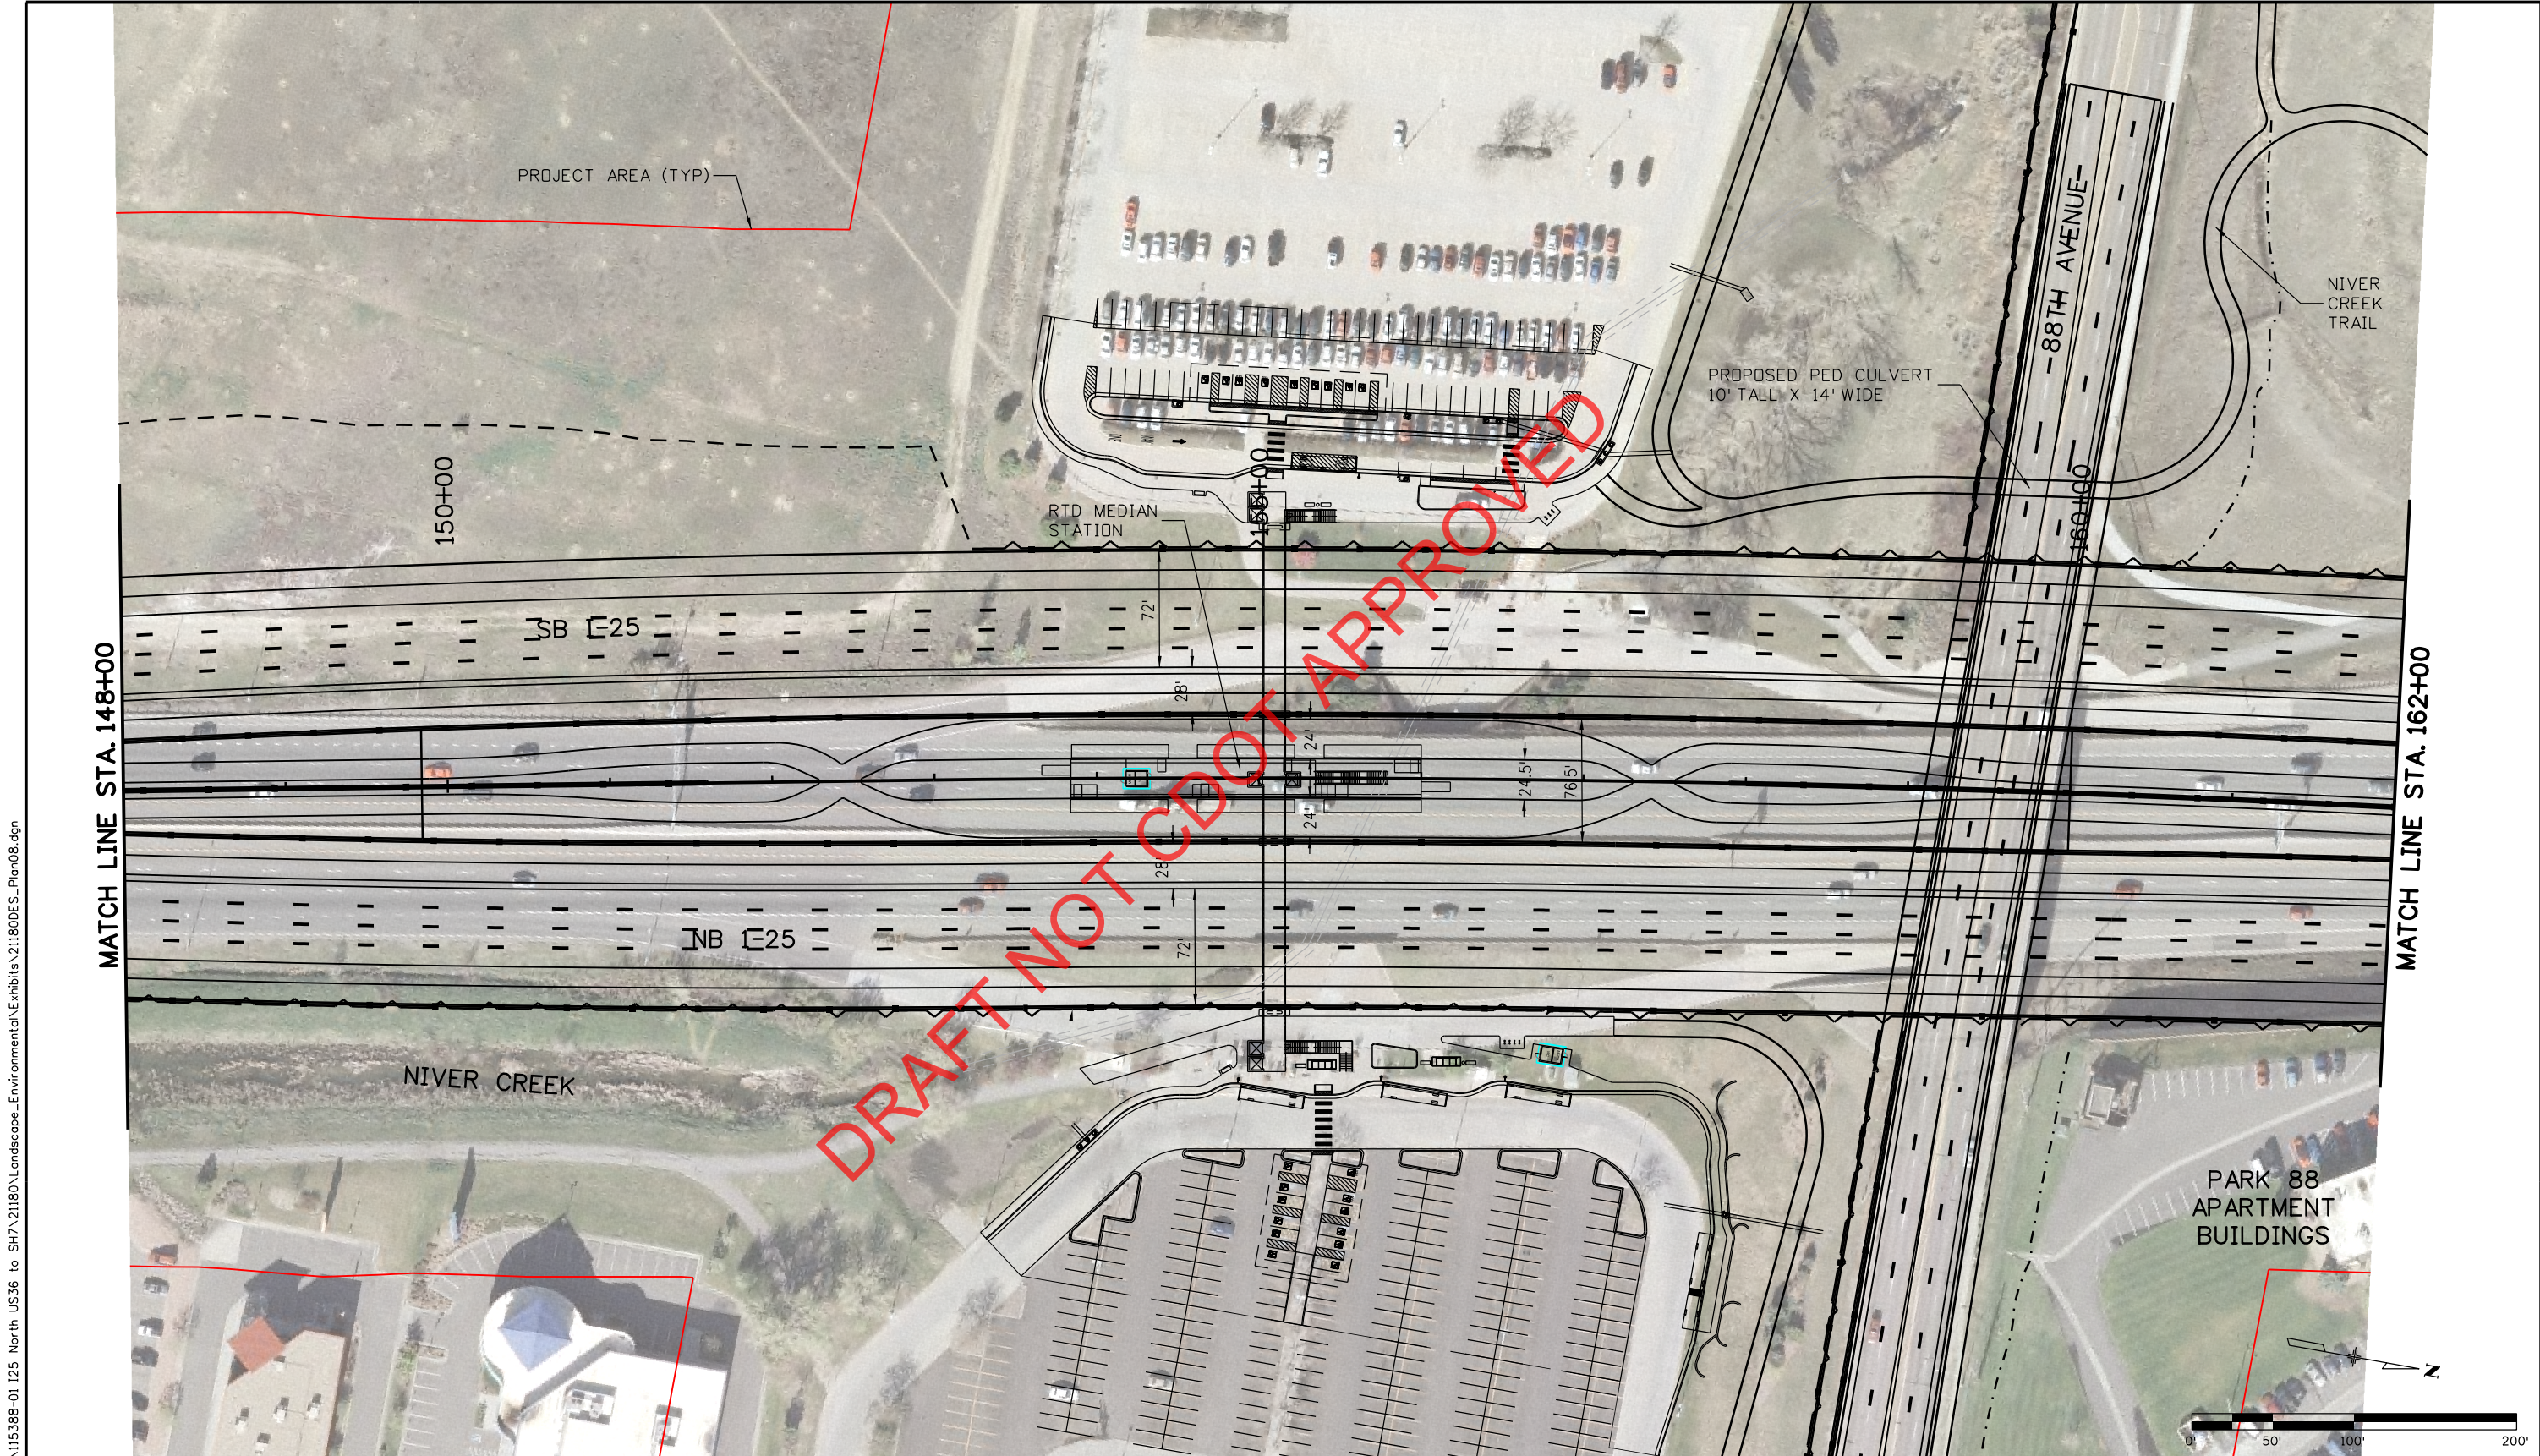

barry.novak 1:57:17 PM 11/15/2018 \\115388-01 125 North US36 to SH7\21180\Landscape_Environmental\Exhibits\21180DES_Plan08.dgn

Print Date: 10/23/2019
 File Name: 21180DES_Plan08.dgn
 Horiz. Scale: 1:100 Vert. Scale: As Noted


Sheet Revisions		
Date:	Comments	Init.

Colorado Department of Transportation
 Region 1
 4670 Holly Street
 Denver, CO 80216-6408
 Phone: 303-398-6747
 S. Alanis

As Constructed
 No Revisions:
 Revised:
 Void:


I-25: US 36-104TH AVE IMPROVEMENTS
 ROADWAY PLAN
 I-25: STA 148+00 TO STA 162+00
 Designer: ESA
 Detailer: BCN
 Sheet Subset: ROADWAY
 Structure Numbers
 Subset Sheets: PL-08 of 20

Project No./Code
 NHPP 0253-250
 21180
 Sheet Number

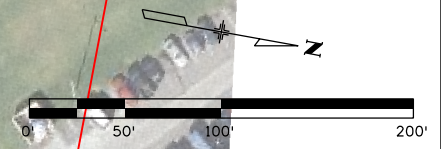


barry.novak 1:57:23 PM I:\1153888-01 I25 North US36 to SH7\21180\Land\Environmental\Exhibits\21180DES_Plan10.dgn



Print Date: 10/23/2019	
File Name: 21180DES_Plan10.dgn	
Horiz. Scale: 1:100	Vert. Scale: As Noted
 6300 South Syracuse Way, Suite 600 Centennial, CO 80111 Phone: 303.721.1440 www.FHUENG.com	

Sheet Revisions		
Date:	Comments	Init.

Colorado Department of Transportation


 4670 Holly Street
 Denver, CO 80216-6408
 Phone: 303-398-6747


Region 1 S. Alanis

As Constructed
No Revisions:
Revised:
Void:

I-25: US 36-104TH AVE IMPROVEMENTS ROADWAY PLAN			
I-25: STA 176+00 TO STA 190+00			
Designer:	ESA	Structure Numbers	
Detailer:	BCN		
Sheet Subset:	ROADWAY	Subset Sheets:	PL-10 of 20

Project No./Code
NHPP 0253-250
21180
Sheet Number

barry.novak 1:57:25 PM I:\1153888-01 I25 North US36 to SH7\21180\Landscapes_Environmental\Exhibits\21180DES_Plan1.dgn

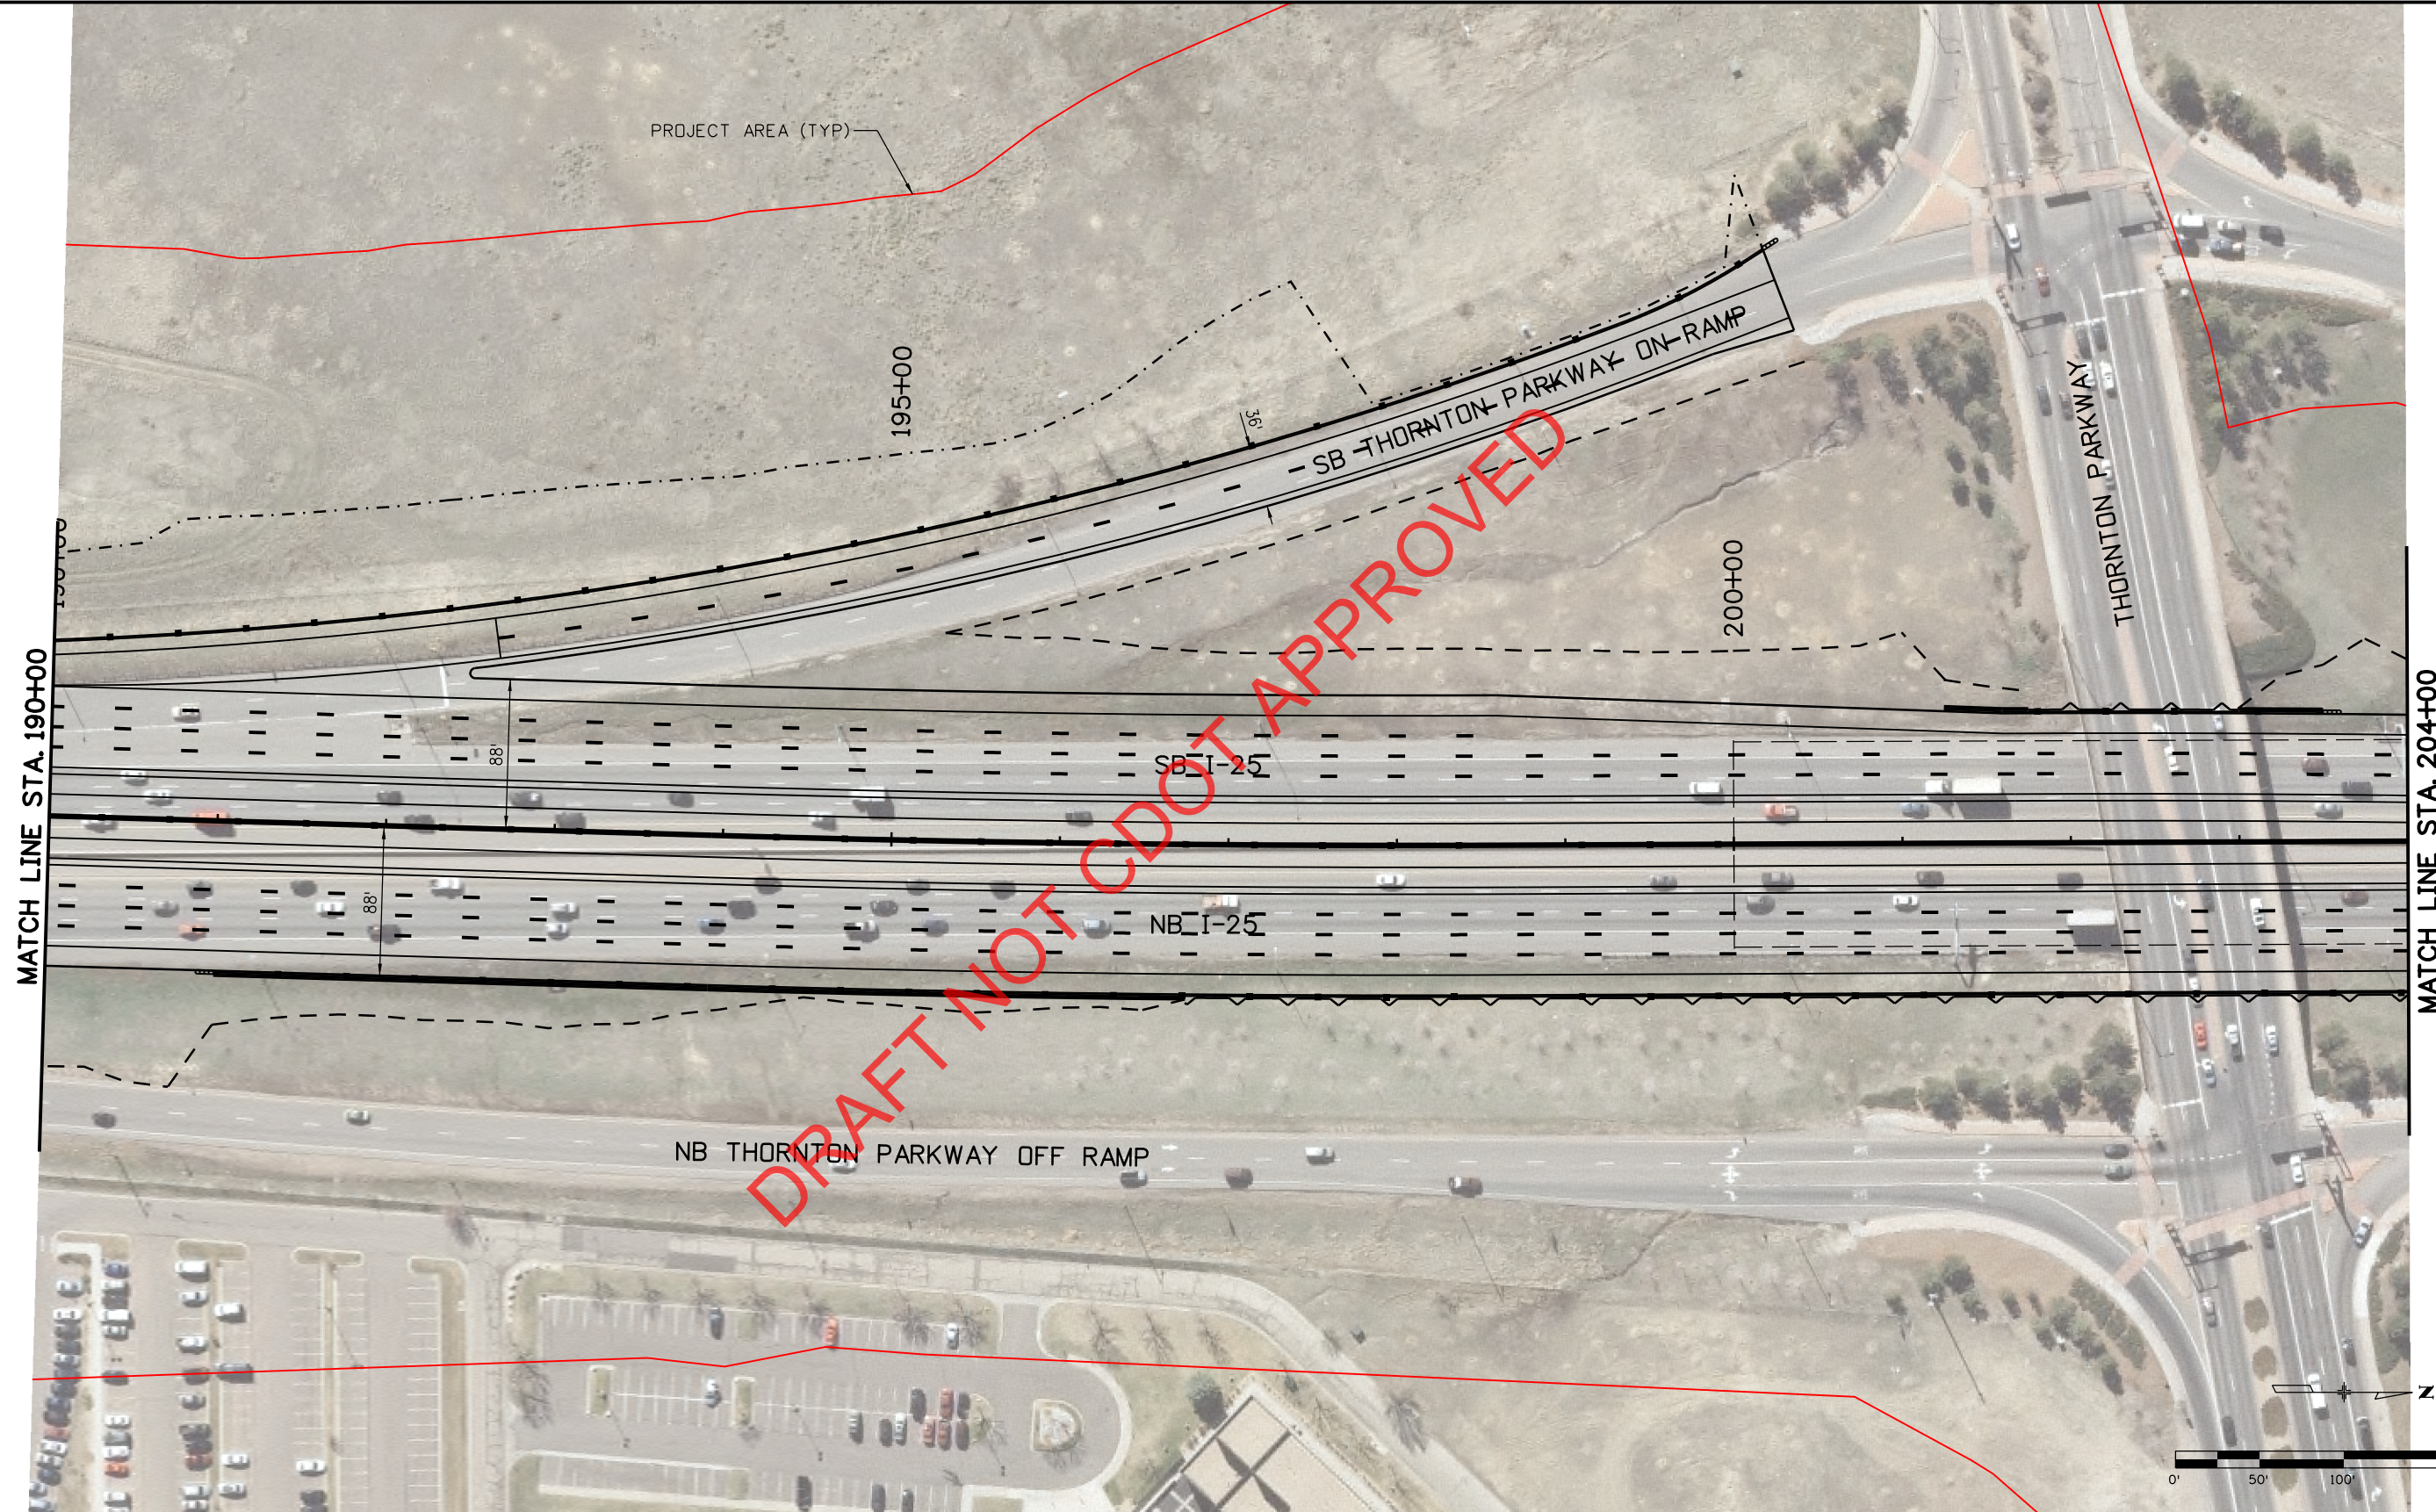

DRAFT NOT CDOT APPROVED

Print Date: 10/23/2019
File Name: 21180DES_Plan1.dgn
Horiz. Scale: 1:100 Vert. Scale: As Noted
6300 South Syracuse Way, Suite 600 Centennial, CO 80111 Phone: 303.721.1440 www.FHUENG.com

Sheet Revisions		
Date:	Comments	Init.

Colorado Department of Transportation

4670 Holly Street
 Denver, CO 80216-6408
 Phone: 303-398-6747

Region 1 S. Alanis

As Constructed
No Revisions:
Revised:
Void:

I-25: US 36-104TH AVE IMPROVEMENTS ROADWAY PLAN			
I-25: STA 190+00 TO STA 204+00			
Designer:	ESA	Structure Numbers	
Detailer:	BCN		
Sheet Subset:	ROADWAY	Subset Sheets:	PL-11 of 20

Project No./Code
NHPP 0253-250
21180
Sheet Number


barry.novak 1:57:28 PM I:\1153888-01 I25 North US36 to SH7\21180\Landscapes_Environmental\Exhibits\21180DES_Plan12.dgn

MATCH LINE STA. 204+00

MATCH LINE STA. 218+00




DRAFT NOT CDOT APPROVED

Print Date: 10/23/2019
File Name: 21180DES_Plan12.dgn
Horiz. Scale: 1:100 Vert. Scale: As Noted
 6300 South Syracuse Way, Suite 600 Centennial, CO 80111 Phone: 303.721.1440 www.FHUENG.com

Sheet Revisions		
Date:	Comments	Init.
0000		

Colorado Department of Transportation


 4670 Holly Street
 Denver, CO 80216-6408
 Phone: 303-398-6747

Region 1 S. Alanis

As Constructed
No Revisions:
Revised:
Void:

I-25: US 36-104TH AVE IMPROVEMENTS ROADWAY PLAN			
I-25: STA 204+00 TO STA 218+00			
Designer:	ESA	Structure Numbers	
Detailer:	BCN		
Sheet Subset:	ROADWAY	Subset Sheets:	PL-12 of 20

Project No./Code
NHPP 0253-250
21180
Sheet Number



Print Date: 10/23/2019
 File Name: 21180DES_Plan13.dgn
 Horiz. Scale: 1:100 Vert. Scale: As Noted

Sheet Revisions		
Date:	Comments	Init.

Colorado Department of Transportation

4670 Holly Street
 Denver, CO 80216-6408
 Phone: 303-398-6747

Region 1 S. Alanis

As Constructed
No Revisions:
Revised:
Void:


**I-25: US 36-104TH AVE IMPROVEMENTS
ROADWAY PLAN
I-25: STA 218+00 TO STA 232+00**

Designer:	ESA	Structure Numbers	
Detailer:	BCN		
Sheet Subset:	ROADWAY	Subset Sheets:	PL-13 of 20

Project No./Code
NHPP 0253-250
21180
Sheet Number

**FELSBURG
HOLT &
ULLEVIG**

6300 South Syracuse Way, Suite 600
 Centennial, CO 80111
 Phone: 303.721.1440
 www.FHUENG.com

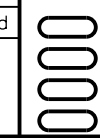

barry.novak 1:57:30 PM I:\115388-01 I25 North US36 to SH7\21180\Landscapes_Environmental\Exhibits\21180DES_Plan13.dgn

barry.novak 1:57:33 PM I:\115388-01 I25 North US36 to SH7\21180\Landscapes_Environmental\Exhibits\21180DES_Plan14.dgn


MATCH LINE STA. 232+00

MATCH LINE STA. 246+00



Print Date: 10/23/2019
 File Name: 21180DES_Plan14.dgn
 Horiz. Scale: 1:100 Vert. Scale: As Noted

Sheet Revisions		
Date:	Comments	Init.

Colorado Department of Transportation

 4670 Holly Street
 Denver, CO 80216-6408
 Phone: 303-398-6747
 Region 1 S. Alanis


As Constructed
 No Revisions:
 Revised:
 Void:

I-25: US 36-104TH AVE IMPROVEMENTS
 ROADWAY PLAN
 I-25: STA 232+00 TO STA 246+00
 Designer: ESA
 Detailer: BCN
 Sheet Subset: ROADWAY Subset Sheets: PL-14 of 20

Project No./Code
 NHPP 0253-250
 21180
 Sheet Number

0000

FELSBURG HOLT & ULLEVIG
 6300 South Syracuse Way, Suite 600
 Centennial, CO 80111
 Phone: 303.721.1440
 www.FHUENG.com

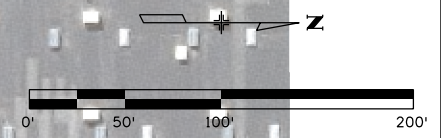



barry.novak 1:57:35 PM I:\115388-01 I25 North US36 to SH7\21180\Land\scope_Environmental\Exhibits\21180DES_Plan15.dgn




MATCH LINE STA. 246+00

MATCH LINE STA. 260+00

DRAFT NOT CDOT APPROVED

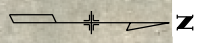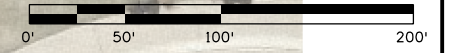


Print Date: 10/23/2019
 File Name: 21180DES_Plan15.dgn
 Horiz. Scale: 1:100 Vert. Scale: As Noted



6300 South Syracuse Way, Suite 600
 Centennial, CO 80111
 Phone: 303.721.1440
 www.FHUENG.com

Sheet Revisions		
Date:	Comments	Init.

Colorado Department of Transportation



4670 Holly Street
 Denver, CO 80216-6408
 Phone: 303-398-6747

Region 1 S. Alanis


As Constructed
No Revisions:
Revised:
Void:

**I-25: US 36-104TH AVE IMPROVEMENTS
 ROADWAY PLAN
 I-25: STA 246+00 TO STA 260+00**

Designer: ESA	Structure Numbers
Detailer: BCN	
Sheet Subset: ROADWAY	Subset Sheets: PL-15 of 20

Project No./Code
NHPP 0253-250
21180
Sheet Number


barry.novak 1:57:37 PM I:\115388-01 I25 North US36 to SH7\21180\Landscapes_Environmental\Exhibits\21180DES_Plan16.dgn

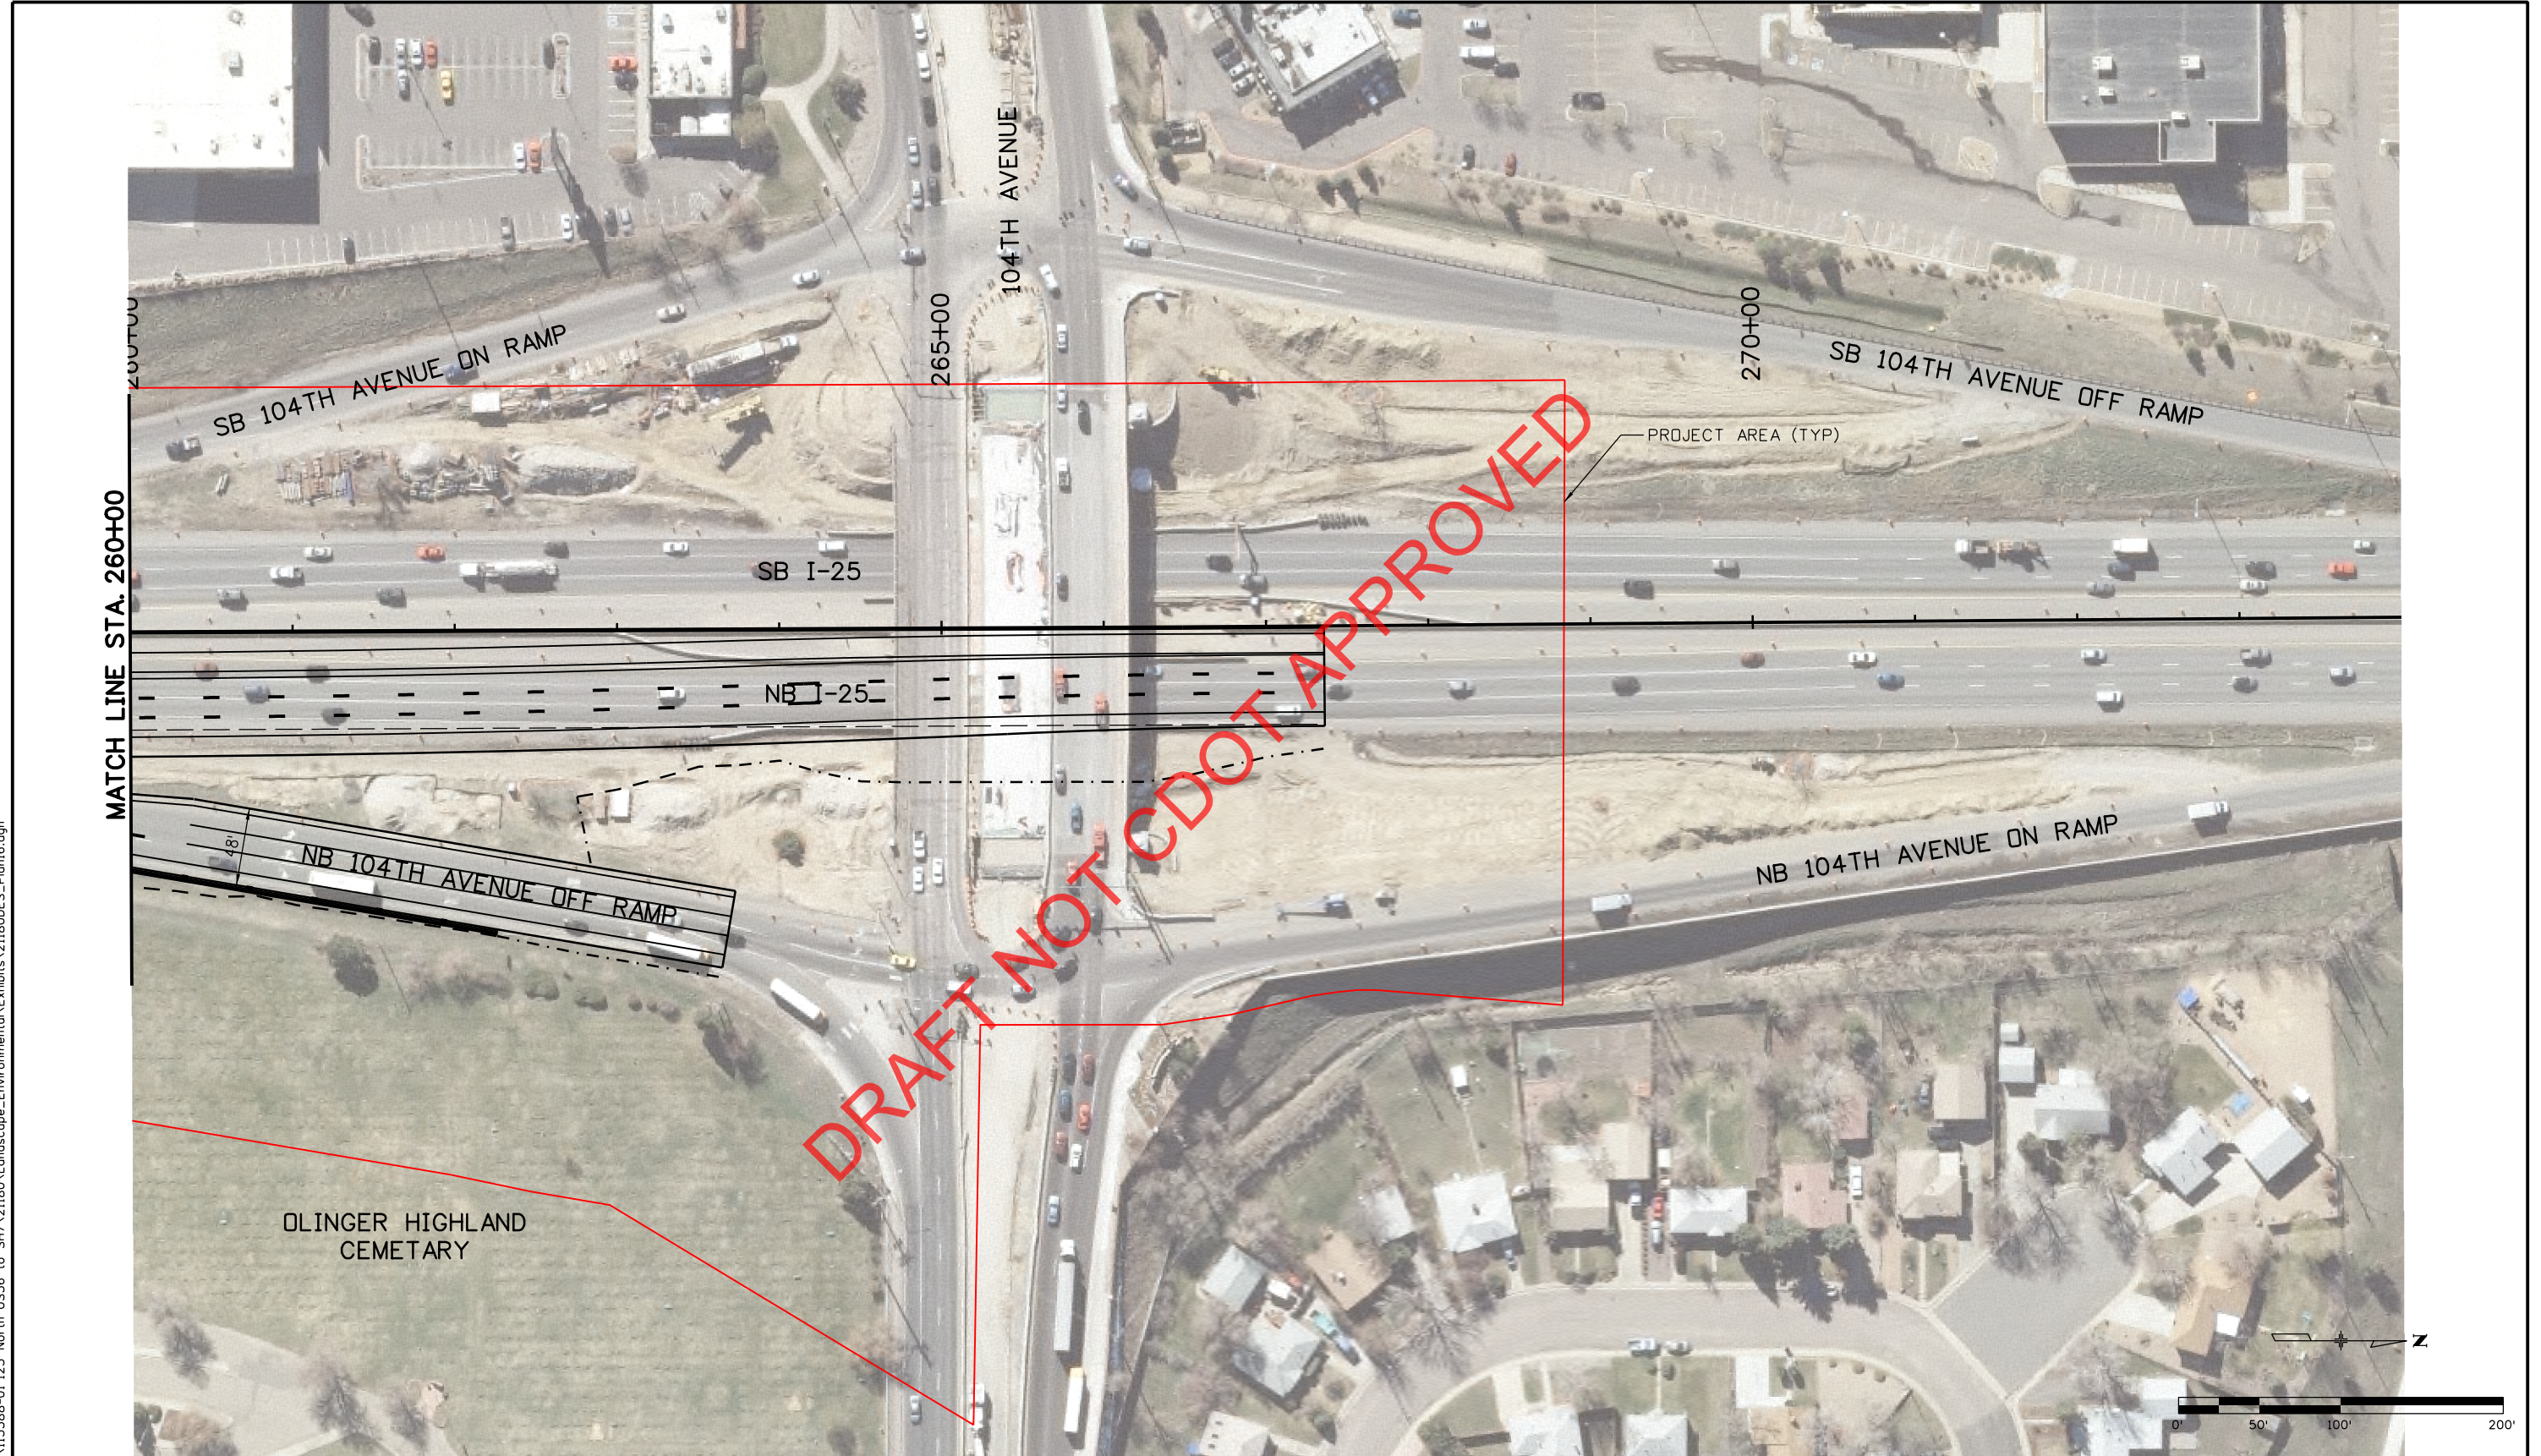

MATCH LINE STA. 260+00

Print Date: 10/23/2019
 File Name: 21180DES_Plan16.dgn
 Horiz. Scale: 1:100 Vert. Scale: As Noted

Sheet Revisions		
Date:	Comments	Init.


Colorado Department of Transportation

 4670 Holly Street
 Denver, CO 80216-6408
 Phone: 303-398-6747
 Region 1 S. Alanis


As Constructed
 No Revisions:
 Revised:
 Void:

I-25: US 36-104TH AVE IMPROVEMENTS
 ROADWAY PLAN
 I-25: STA 246+00 TO STA 260+00

Designer:	ESA	Structure Numbers	
Detailer:	BCN	Subset Sheets:	PL-16 of 20

Project No./Code	NHPP 0253-250
	21180
Sheet Number	

 6300 South Syracuse Way, Suite 600
 Centennial, CO 80111
 Phone: 303.721.1440
 www.FHUENG.com

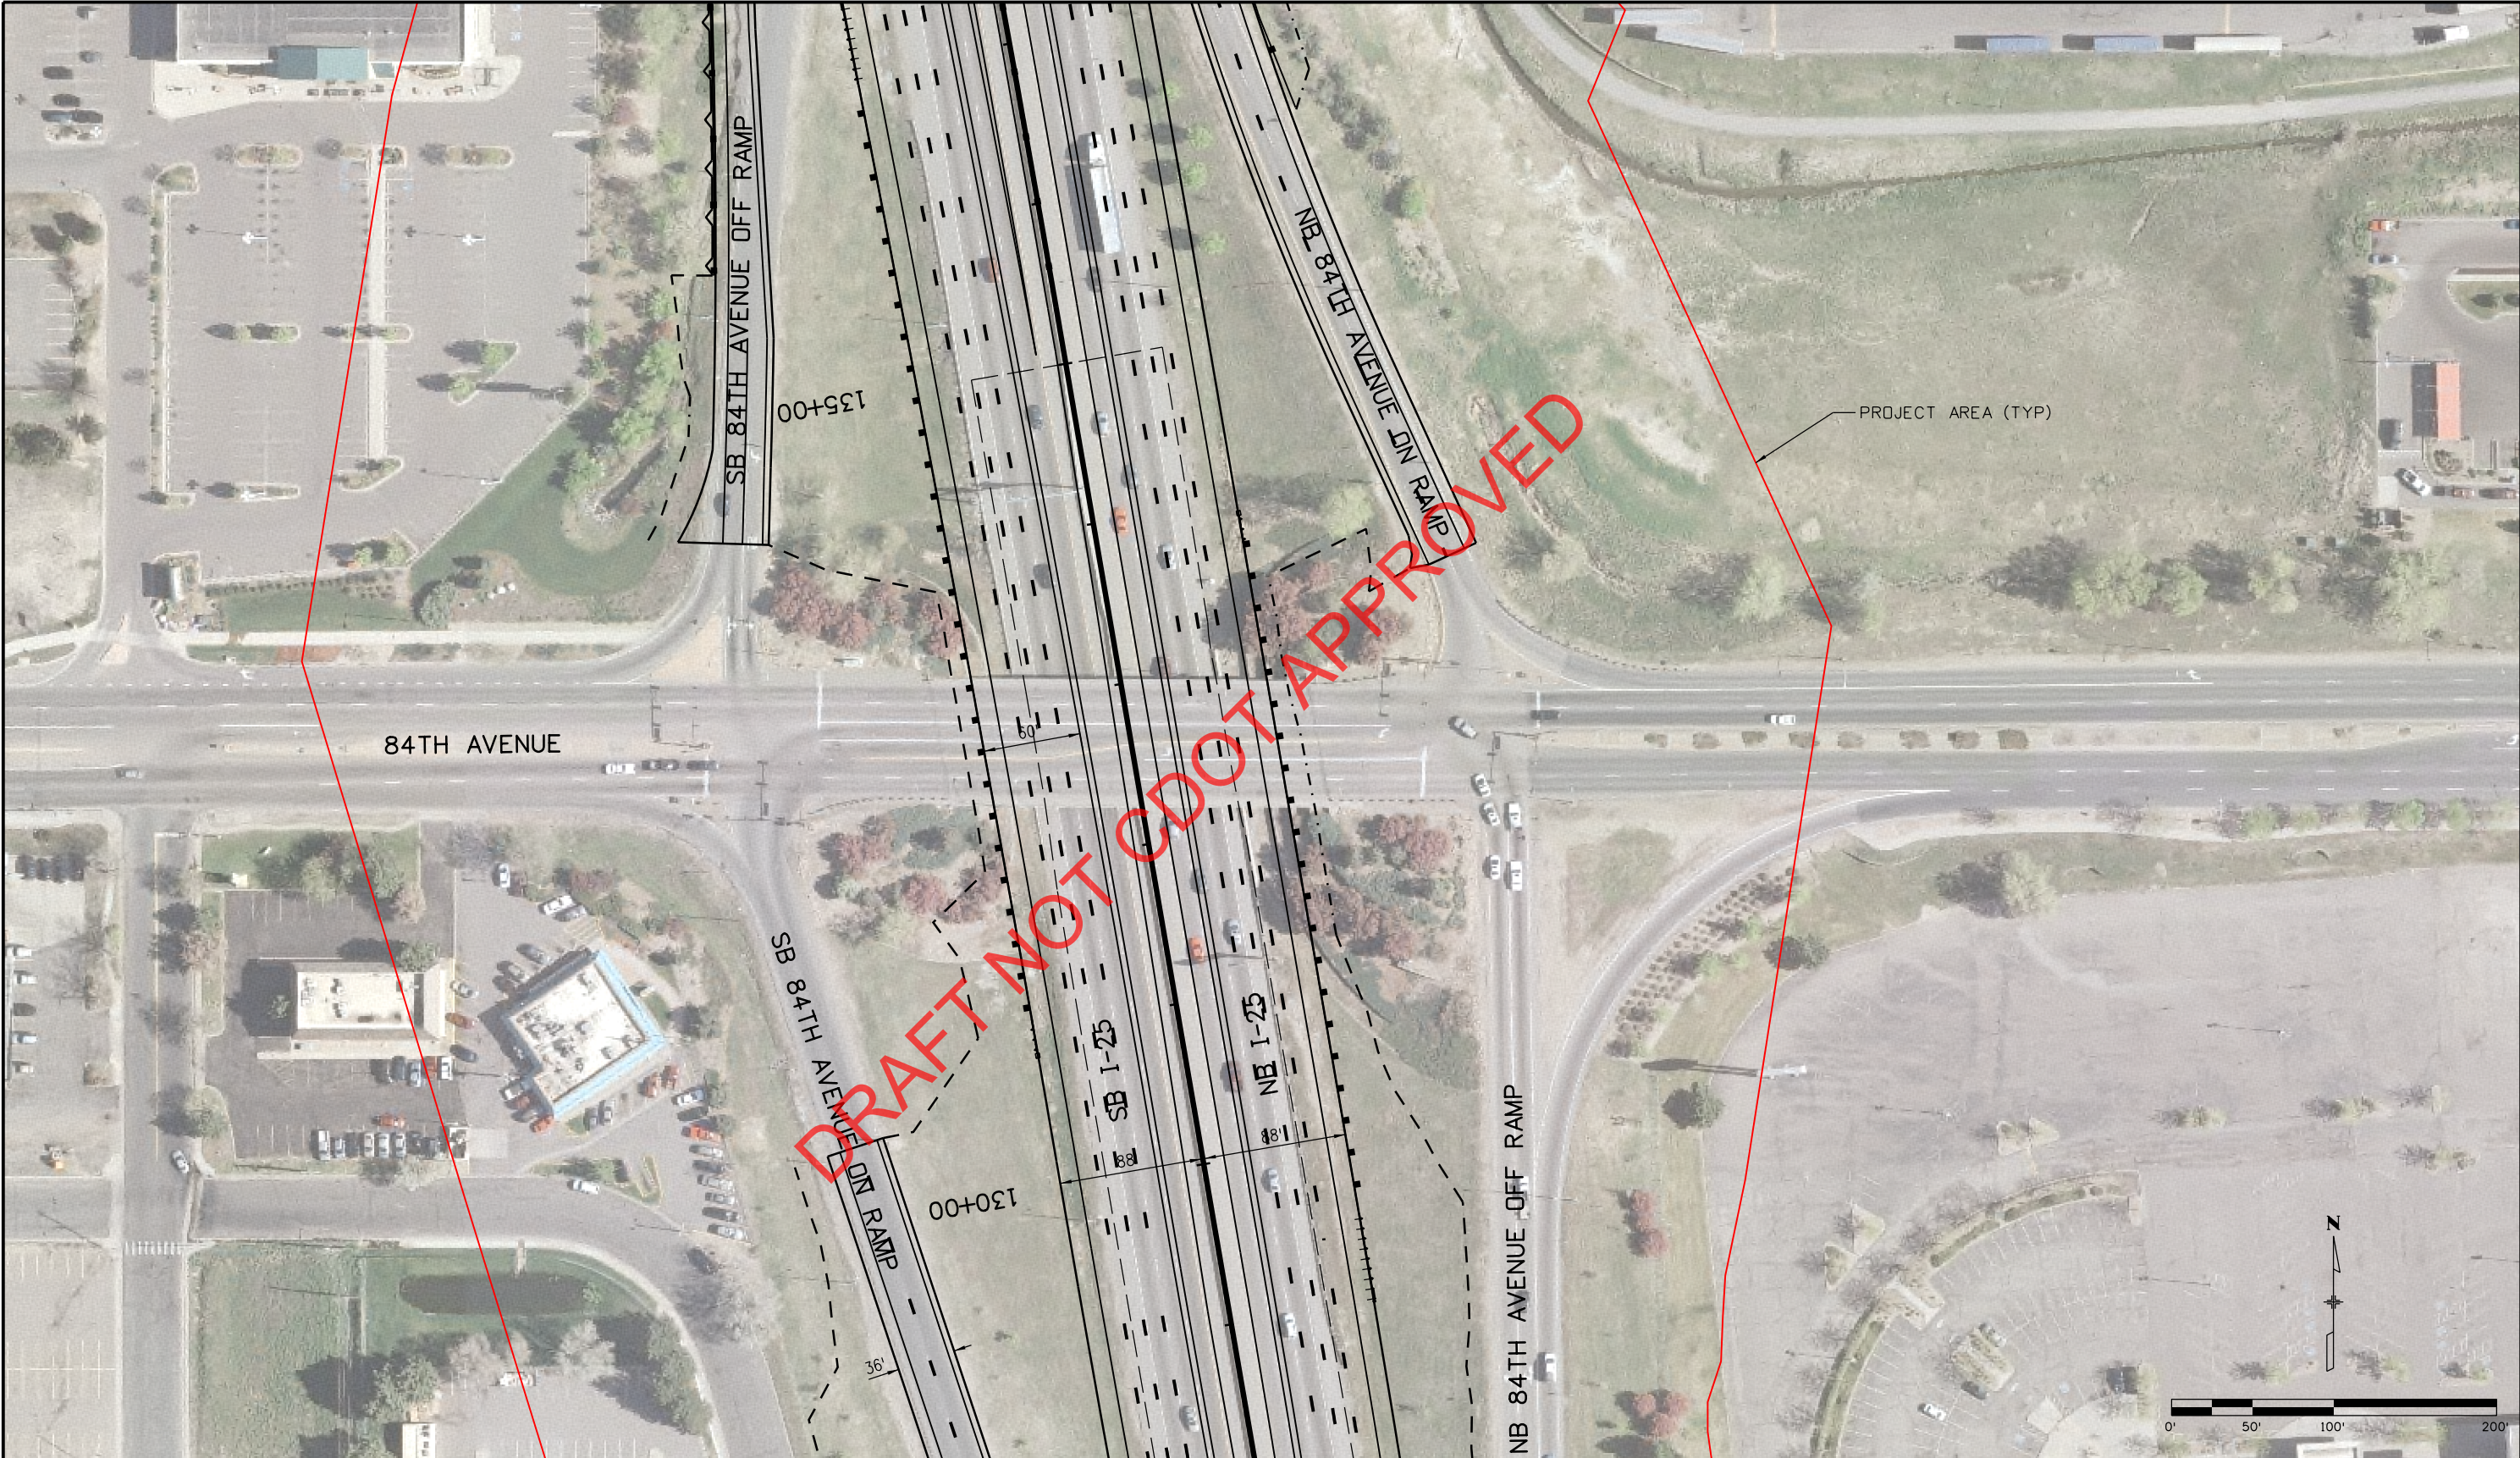

barry.novak 1:57:40 PM I:\115388-01 I25 North US36 to SH7\21180\Landscapes_Environmental\Exhibits\21180DES_Plan17.dgn

Print Date: 10/23/2019
 File Name: 21180DES_Plan17.dgn
 Horiz. Scale: 1:100 Vert. Scale: As Noted

Sheet Revisions		
Date:	Comments	Init.

Colorado Department of Transportation
 4670 Holly Street
 Denver, CO 80216-6408
 Phone: 303-398-6747
 Region 1 S. Alanis

As Constructed
 No Revisions:
 Revised:
 Void:

I-25: US 36-104TH AVE IMPROVEMENTS
 ROADWAY PLAN
 84TH AVENUE

Designer: ESA	Structure Numbers
Detailer: BCN	
Sheet Subset: ROADWAY	Subset Sheets: PL-17 of 20

Project No./Code
 NHPP 0253-250
 21180
 Sheet Number

0000



barry.novak 1:57:43 PM I:\115388-01 I25 North US36 to SH7\21180\Landscapes_Environmental\Exhibits\21180DES_Plan18.dgn

Print Date: 10/23/2019
File Name: 21180DES_Plan18.dgn
Horiz. Scale: 1:100 Vert. Scale: As Noted
6300 South Syracuse Way, Suite 600 Centennial, CO 80111 Phone: 303.721.1440 www.FHUENG.com

Sheet Revisions		
Date:	Comments	Init.

Colorado Department of Transportation

4670 Holly Street
Denver, CO 80216-6408
Phone: 303-398-6747

Region 1 S. Alanis


As Constructed
No Revisions:
Revised:
Void:

I-25: US 36-104TH AVE IMPROVEMENTS		
ROADWAY PLAN		
88TH AVENUE: WEST OF I-25		
Designer:	ESA	Structure Numbers
Detailer:	BCN	
Sheet Subset:	ROADWAY	Subset Sheets: PL-18 of 20

Project No./Code
NHPP 0253-250
21180
Sheet Number




barry.novak 1:57:46 PM I:\1153888-01 125 North US36 to SH7\21180\LandScope_Environmental\Exhibits\21180DES_Plan19.dgn

Print Date: 10/23/2019
File Name: 21180DES_Plan19.dgn
Horiz. Scale: 1:100 Vert. Scale: As Noted
 6300 South Syracuse Way, Suite 600 Centennial, CO 80111 Phone: 303.721.1440 www.FHUENG.com

Sheet Revisions		
Date:	Comments	Init.

Colorado Department of Transportation


 4670 Holly Street
 Denver, CO 80216-6408
 Phone: 303-398-6747

Region 1 S. Alanis

As Constructed
No Revisions:
Revised:
Void:

I-25: US 36-104TH AVE IMPROVEMENTS			
ROADWAY PLAN			
88TH AVENUE: EAST OF I-25			
Designer:	ESA	Structure	
Detailer:	BCN	Numbers	
Sheet Subset:	ROADWAY	Subset Sheets:	PL-19 of 20

Project No./Code
NHPP 0253-250
21180
Sheet Number




barry.novak 1:57:48 PM I:\115388-01 I25 North US36 to SH7\21180\Landscapes_Environmental\Exhibits\21180DES_Plan20.dgn

Print Date: 10/23/2019
File Name: 21180DES_Plan20.dgn
Horiz. Scale: 1:100 Vert. Scale: As Noted
 6300 South Syracuse Way, Suite 600 Centennial, CO 80111 Phone: 303.721.1440 www.FHUENG.com

Sheet Revisions			
Date:	Comments	Init.	

Colorado Department of Transportation



4670 Holly Street
Denver, CO 80216-6408
Phone: 303-398-6747

Region 1 S. Alanis

As Constructed
No Revisions:
Revised:
Void:

I-25: US 36-104TH AVE IMPROVEMENTS ROADWAY PLAN THORNTON PARKWAY			
Designer:	ESA	Structure Numbers	
Detailer:	BCN	Subset Sheets:	PL-20 of 20
Sheet Subset:	ROADWAY		

Project No./Code
NHPP 0253-250
21180
Sheet Number