


GENERAL NOTES

1. SET DELINEATORS AT EACH CORNER OF THE MEDIA FILTER DRAIN AND AT 100 FT. STATIONS.
2. SURVEY MEDIA FILTER DRAIN IN ACCORDANCE WITH REVISION OF SECTION 208 "PERMANENT WATER QUALITY BMP AS CONSTRUCTED SURVEY".
3. GEOTEXTILE (CLASS 3) SHALL BE INSTALLED AGAINST THE EXISTING SOIL PRIOR TO PLACING THE FILTER MATERIAL (CLASS A) AND THE MEDIA FILTER DRAIN MIX. GEOTEXTILE (CLASS 3) SHALL ALSO BE PLACED IN THE INTERFACE BETWEEN THE FILTER MATERIAL (CLASS A) AND THE MEDIA FILTER DRAIN MIX.

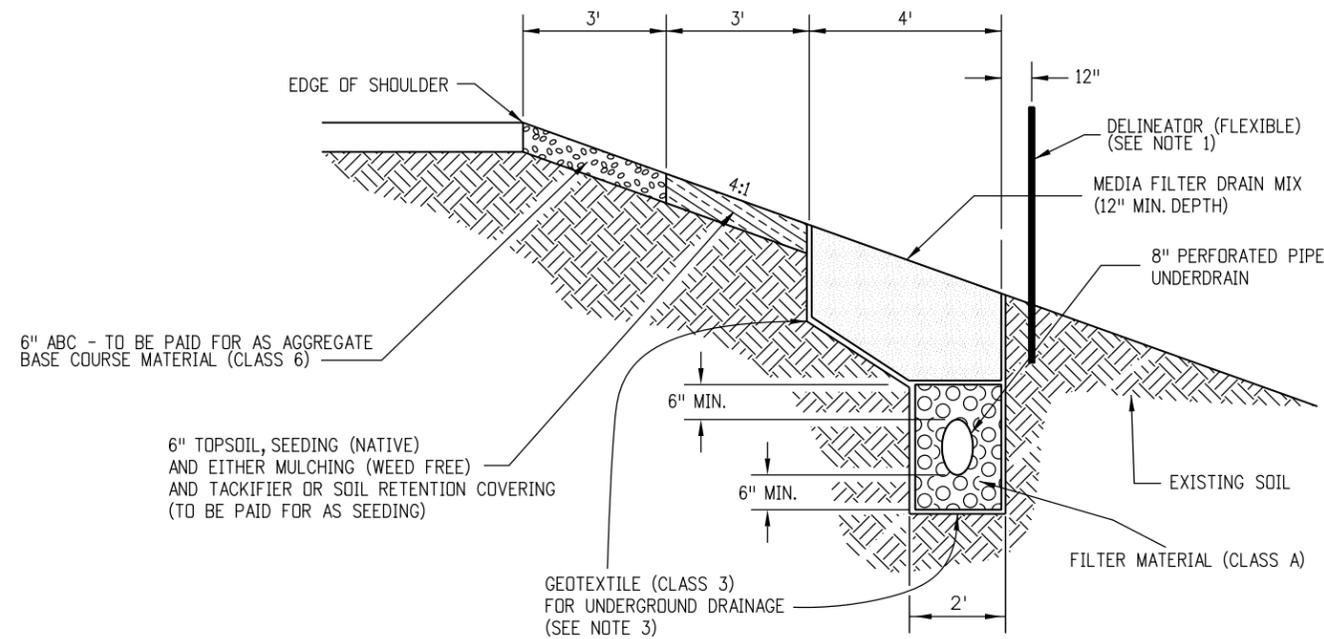

MEDIA FILTER DRAIN

Computer File Information		Sheet Revisions		Colorado Department of Transportation		As Constructed		MEDIA FILTER DRAIN		Project No./Code	
Creation Date: 07/31/19	(R-X)	mm/dd/yy	XXXXXXX	XXXXXX	 Street Address Office location City, CO Zip code Phone: XXX-XXX-XXXX Fax: XXX-XXX-XXXX	No Revisions: mm/dd/yy		Designer: XXXXXXXX		XXXXX/XXXX	
Designer Initials: JBK	(R-X)	mm/dd/yy	XXXXXXX	XXXXXX		Revised: mm/dd/yy				Detailer: XXXXXXXX	
Last Modification Date: 07/31/19	(R-X)	mm/dd/yy	XXXXXXX	XXXXXX		Void: mm/dd/yy		Sheet Subset: XXXXXXXX		Subset Sheets: XXX of XXX	
Detailer Initials: LTA	(R-X)	mm/dd/yy	XXXXXXX	XXXXXX		Region, Unit		Intials/Intials		Sheet Number: 1 of 1	
CAD Ver.: MicroStation V8 Scale: Not to Scale Units: English	(R-X)	mm/dd/yy	XXXXXXX	XXXXXX						Project Sheet Number: XX	