



SECTION VIEW
UNDERDECK LUMINAIRE SUPPORT
 (SEE BRIDGE PLANS FOR INSTALLATION DETAILS)

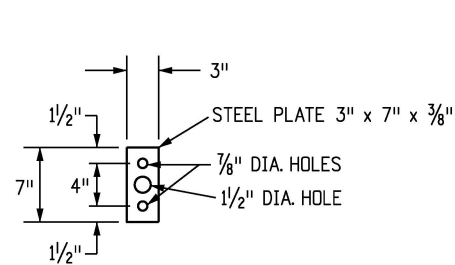


CONNECTION PLATE

USE ASTM RUBBER GASKET BETWEEN PLATE
 AND 4 IN. SQ. STEEL TUBE

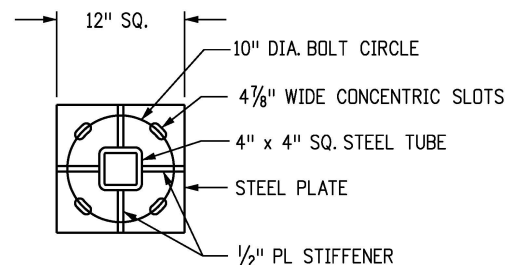

BASE PLATE

MOUNT BASEPLATE SQUARE TO TRAVELED WAY
 TO BE LIGHTED

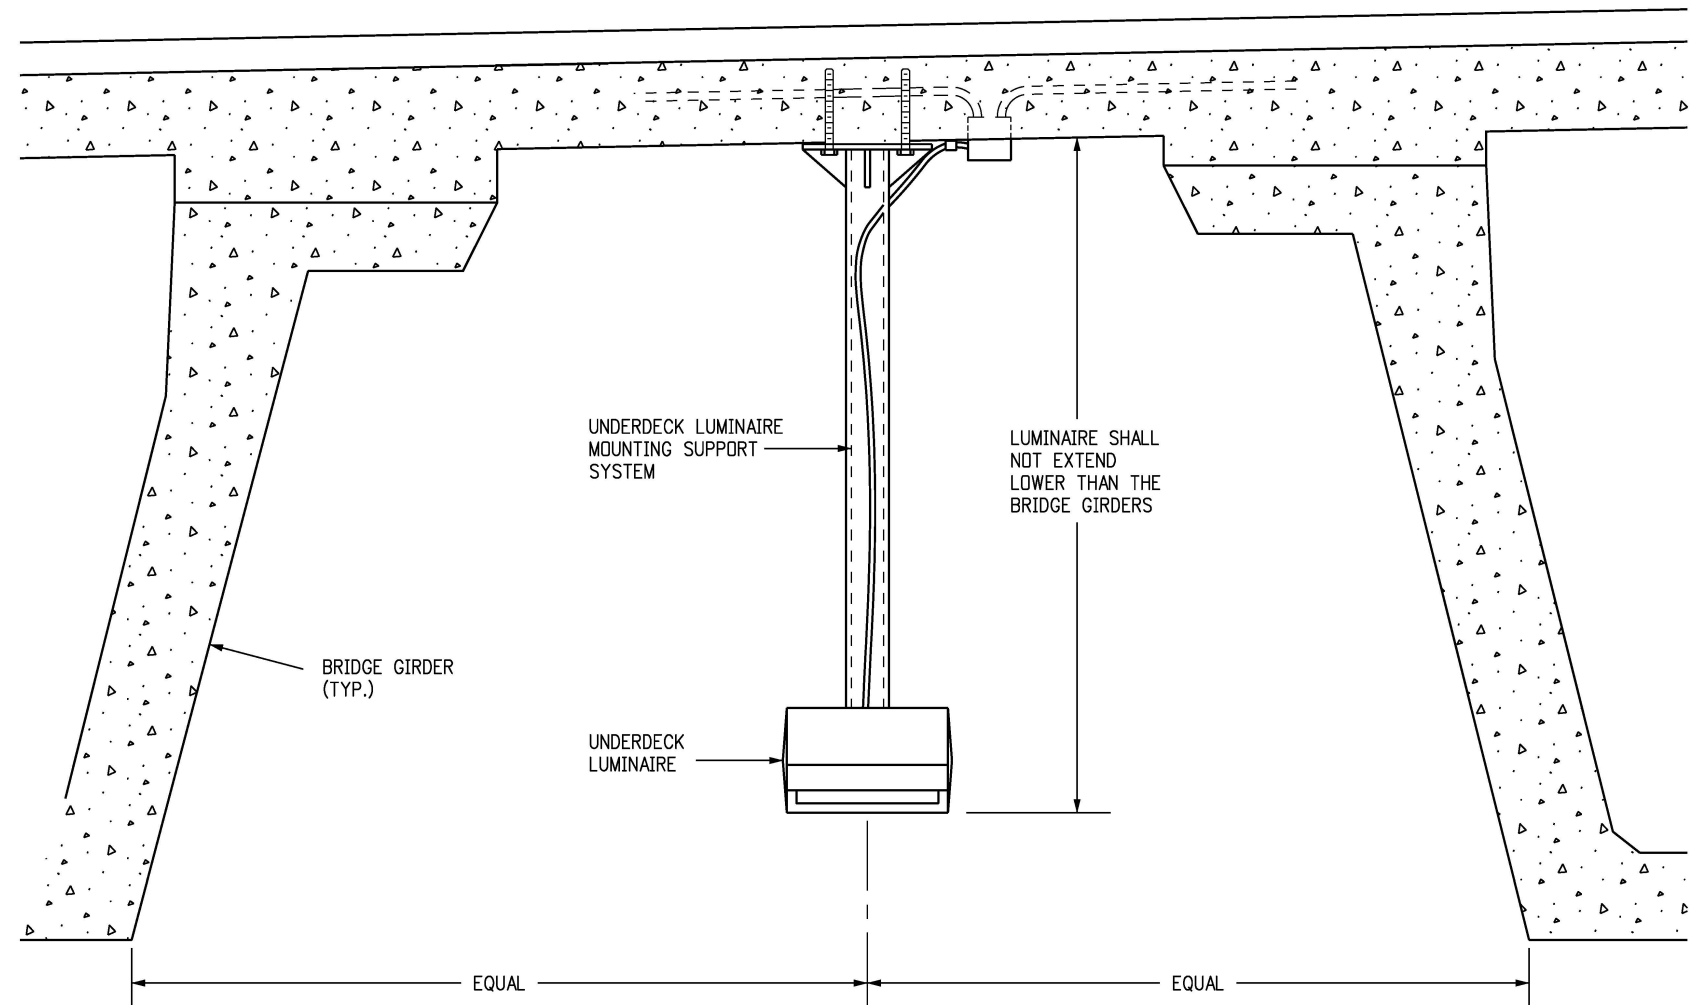

FRONT VIEW
UNDERDECK LUMINAIRE SUPPORT

Computer File Information		Sheet Revisions		Colorado Department of Transportation		As Constructed	UNDER DECK LIGHTING		Project No./Code
Creation Date: 07/31/19		(R-X)	mm/dd/yy	XXXXXXX	XXXXXX	No Revisions: mm/dd/yy	XXXXXX/XXXX		XXXXXX/XXXX
Designer Initials: JBK		(R-X)	mm/dd/yy	XXXXXXX	XXXXXX				D-613-3
Last Modification Date: 07/31/19		(R-X)	mm/dd/yy	XXXXXXX	XXXXXX	Revised: mm/dd/yy	Designer:	XXXXXXX	Sheet Number: 1 of 1
Detailer Initials: LTA		(R-X)	mm/dd/yy	XXXXXXX	XXXXXX		Detailer:	XXXXXXX	Project Sheet Number: XX
CAD Ver.: MicroStation V8 Scale: Not to Scale Units: English		(R-X)	mm/dd/yy	XXXXXXX	XXXXXX	Void: mm/dd/yy	Sheet Subset:	XXXXXXX	Subset Sheets: XXX of XXX



Region, Unit

Street Address
 Office location
 City, CO Zip code
 Phone: XXX-XXX-XXXX Fax: XXX-XXX-XXXX

Intials/Intials