


HIGH MAST LIGHTING UNIT
FOR FOUNDATION DETAILS SEE THE PLANS.

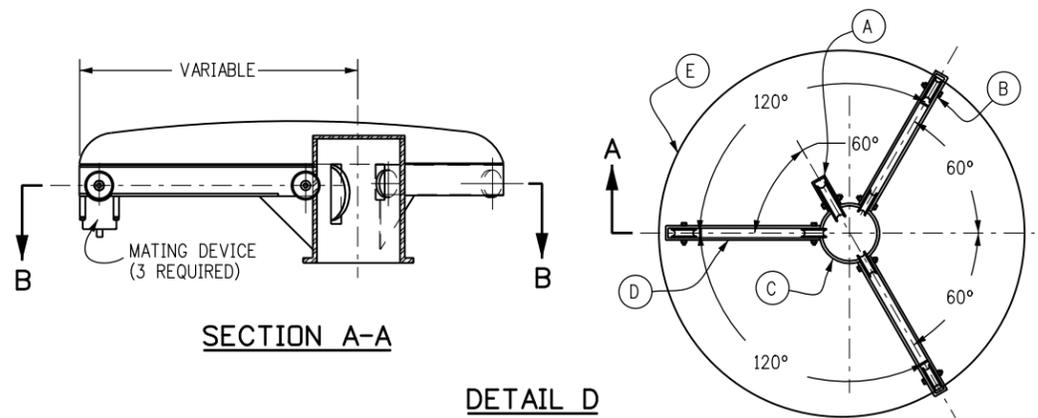


SECTION A-A


**DETAIL D
POLE TOP ASSEMBLY**

SECTION B-B

- (A) 8 IN. DIA. CABLE PULLEY (FOR PORTABLE ELECTRICAL CABLE)
- (B) 6 IN. DIA. SUPPORT CABLE PULLEY (6 REQUIRED)
- (C) POLE TOP (SCHEDULE 80 PIPE)
- (D) RECTANGULAR TUBE
- (E) HOOD

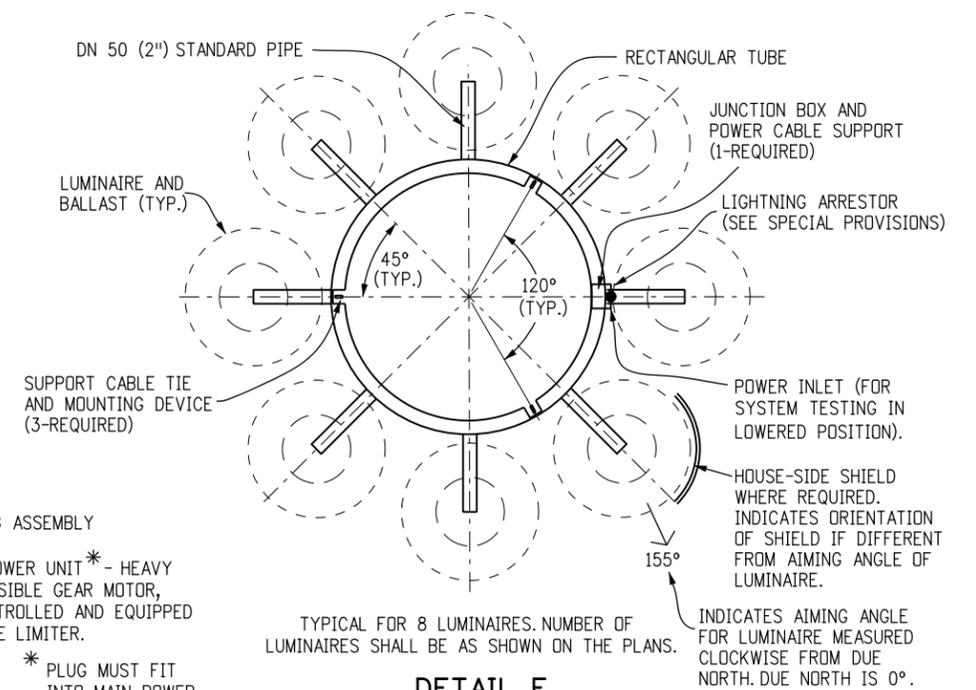


**DETAIL F
LUMINAIRE SUPPORT ASSEMBLY**

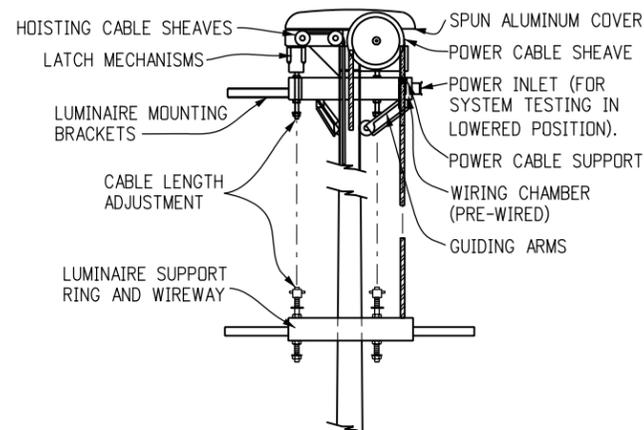


**DETAIL E
RAISING AND LOWERING DEVICE**


DETAILS FOR THE LOWERING SYSTEM ARE FOR INFORMATION ONLY AND REPRESENT A TYPICAL LAYOUT. ONE POWER CABLE DISCONNECT IS REQUIRED AT THE BASE OF THE POLE.

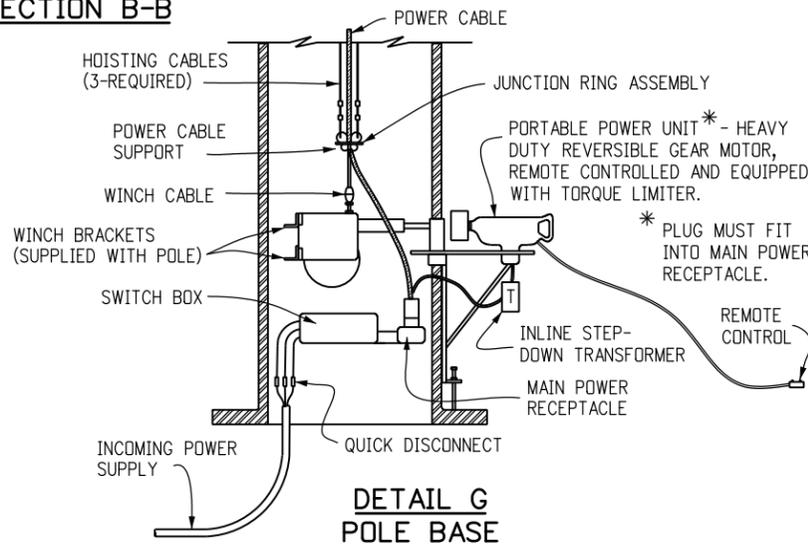

**DETAIL G
POLE BASE**

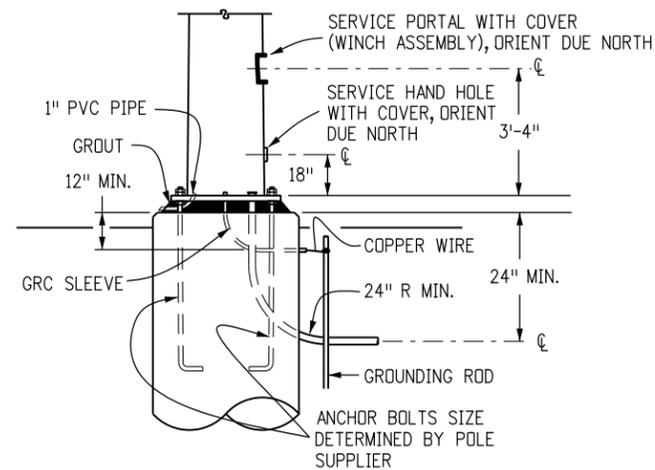

TYPICAL FOUNDATION SECTION

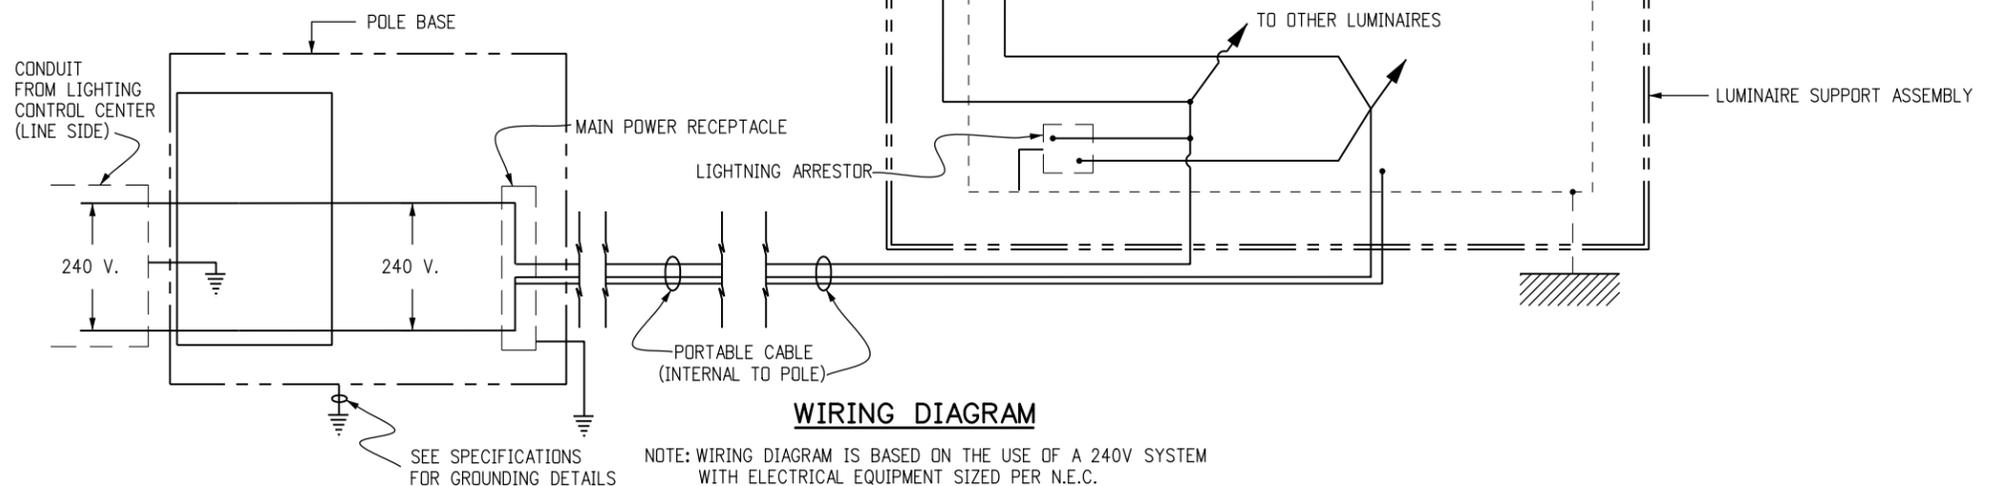

WIRING DIAGRAM

Computer File Information		Sheet Revisions		Colorado Department of Transportation		As Constructed		HIGH MAST LIGHTING		Project No./Code	
Creation Date: 07/31/19		(R-X)	mm/dd/yy	XXXXXXX	XXXXXX	Street Address		No Revisions: mm/dd/yy		XXXXX/XXXX	
Designer Initials: JBK		(R-X)	mm/dd/yy	XXXXXXX	XXXXXX	Office location				Designer: XXXXXXXX	
Last Modification Date: 07/31/19		(R-X)	mm/dd/yy	XXXXXXX	XXXXXX	City, CO Zip code		Revised: mm/dd/yy		Sheet Number: 1 of 1	
Detailer Initials: LTA		(R-X)	mm/dd/yy	XXXXXXX	XXXXXX	Phone: XXX-XXX-XXXX Fax: XXX-XXX-XXXX		Void: mm/dd/yy		Project Sheet Number: XX	
CAD Ver.: MicroStation V8 Scale: Not to Scale Units: English		(R-X)	mm/dd/yy	XXXXXXX	XXXXXX	Region, Unit		Intials/Intials		Sheet Subset: XXXXXXXX Subset Sheets: XXX of XXX	