
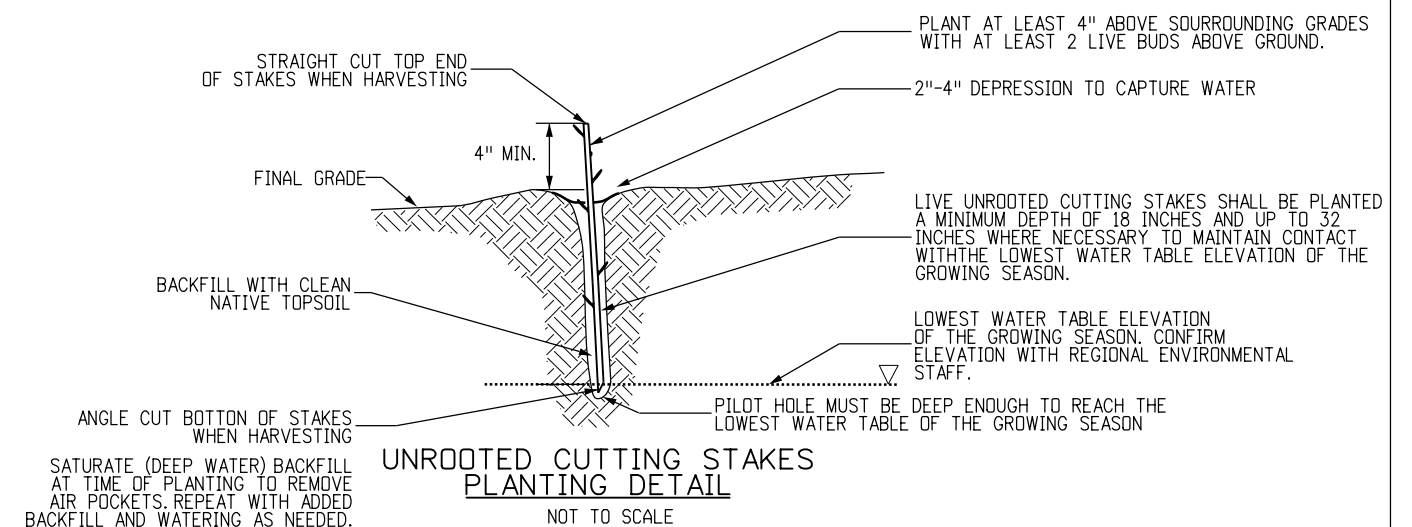
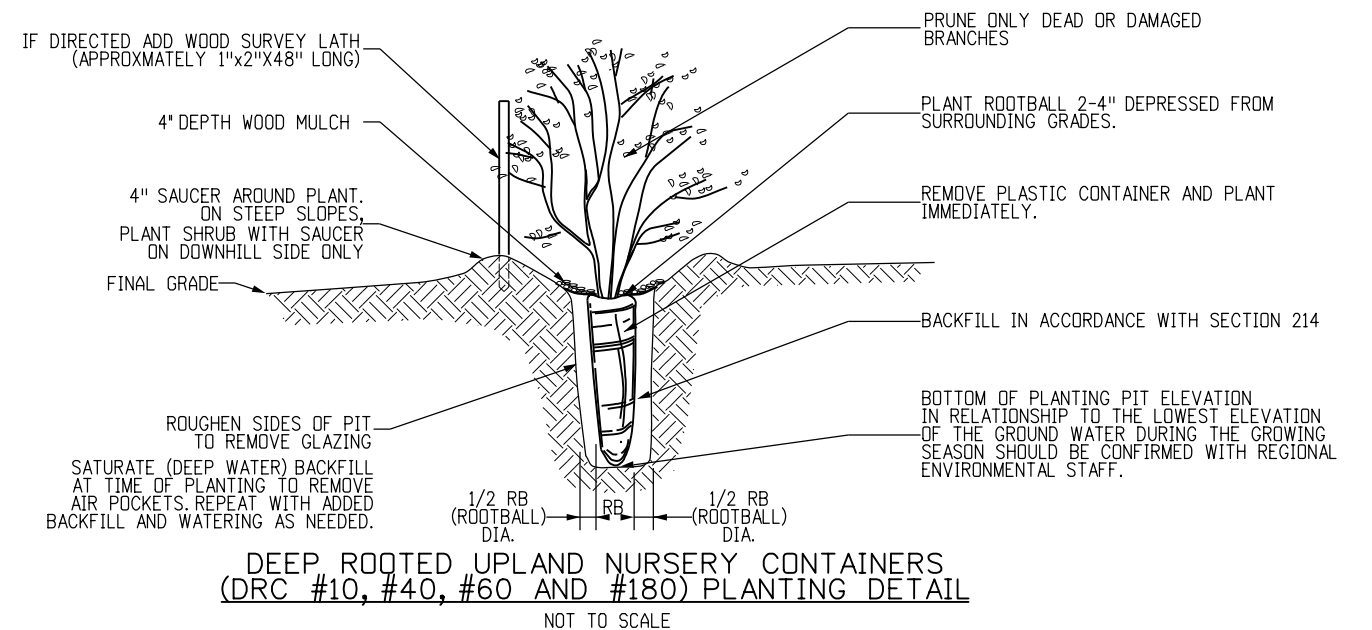
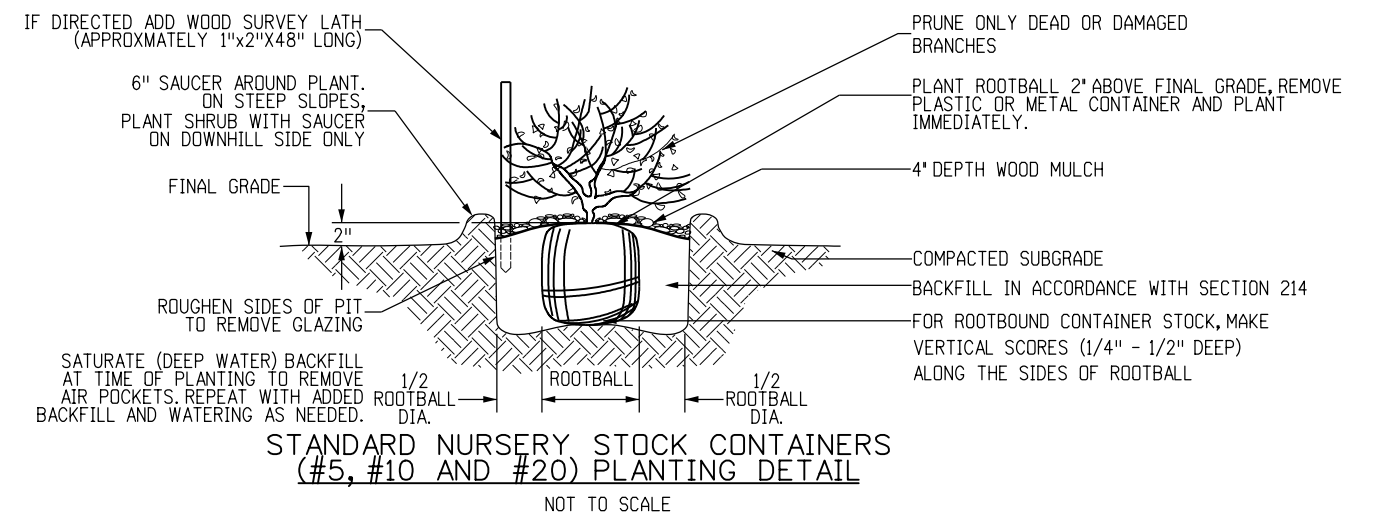
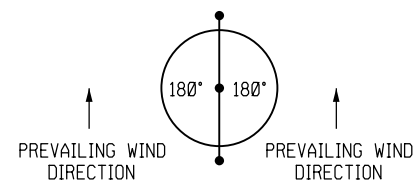
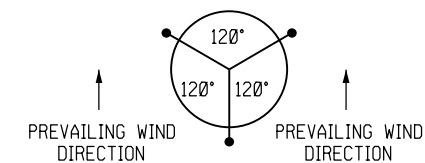


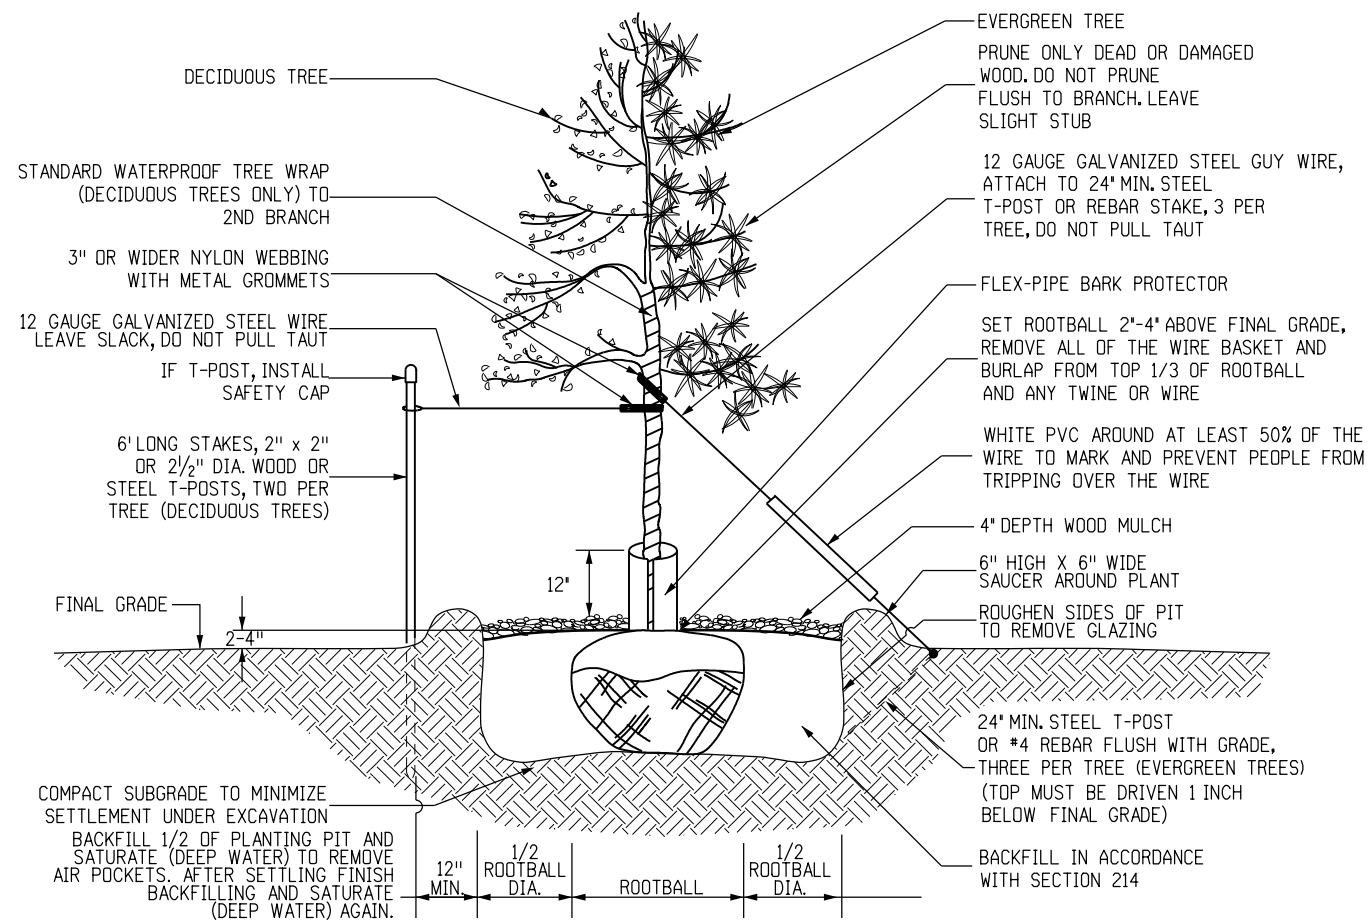

|                                                              |       |                 |          |   |                                                                |                           |
|--------------------------------------------------------------|-------|-----------------|----------|---|----------------------------------------------------------------|---------------------------|
| Computer File Information                                    |       | Sheet Revisions |          | Colorado Department of Transportation<br> 2829 West Howard Place<br>CDDT HQ,<br>Denver, CO 80204<br>Phone: 303-757-9542<br>Project Development Branch | <h1 style="text-align: center;">NURSERY STOCK<br/>DETAILS</h1> | STANDARD PLAN NO.         |
| Creation Date: 07/31/19                                      | (R-X) | Date:           | Comments |   |                                                                | M-214-1                   |
| Designer Initials: MP                                        | (R-X) |                 |          |   |                                                                | Standard Sheet No. 1 of 1 |
| Last Modification Date: 07/31/19                             | (R-X) |                 |          |   |                                                                |                           |
| Detailer Initials: LTA                                       | (R-X) |                 |          |   |                                                                |                           |
| CAD Ver.: MicroStation V8 Scale: Not to Scale Units: English | (R-X) |                 |          | JBK   | Issued by the Project Development Branch: July 31, 2019        | Project Sheet Number:     |