



TYPICAL PREFORMED VEHICLE LOOP PLACEMENT

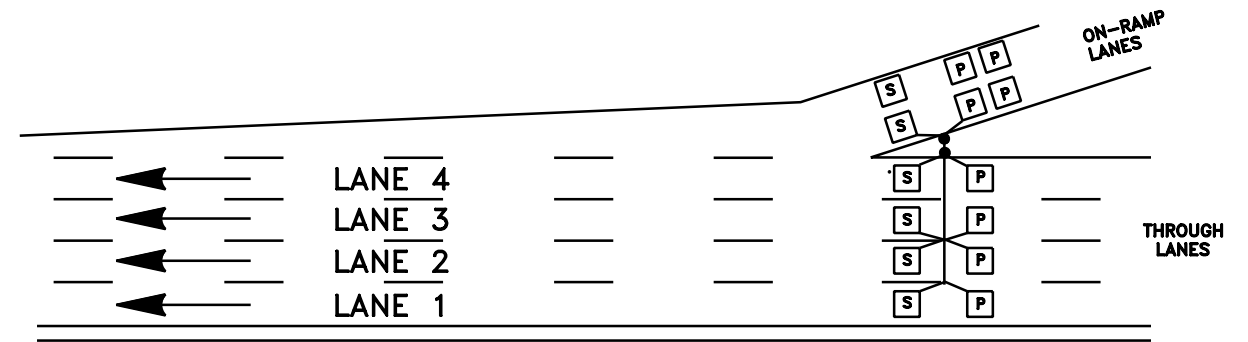

VEHICLE LOOP NUMBERING SYSTEM

FOR NUMBER AND LOCATION OF RAMP LOOPS FOR AUTOMATIC TRAFFIC RECORDER STATIONS OR RAMP METERING LOCATIONS SEE APPROPRIATE PROJECT PLAN SHEETS AND PROJECT STANDARDS

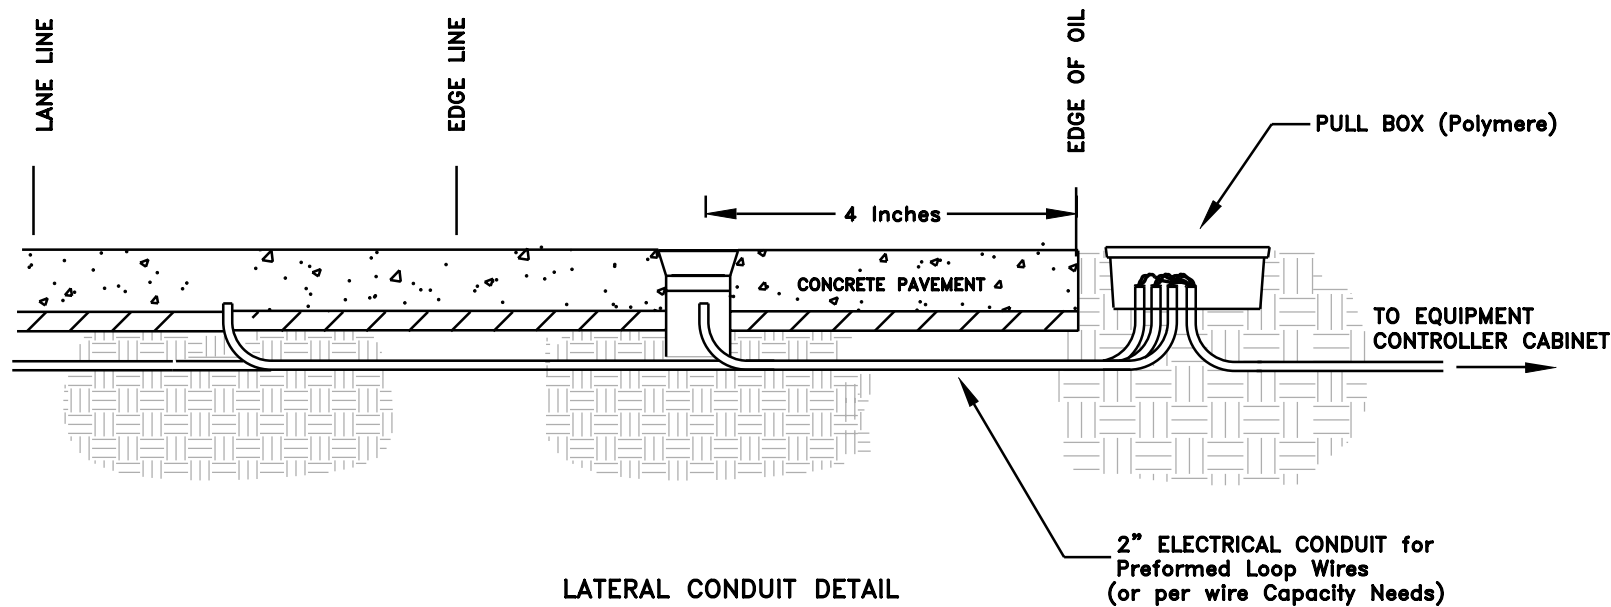

LATERAL CONDUIT DETAIL

- LEGEND**
- PULL BOX (POLYMERE)
 - ← DIRECTION OF TRAVEL
 - ELECTRICAL CONDUIT
 - S PREFORMED VEHICLE LOOP
 - WATER VALVE TYPE PULL BOX
 - 2" CONDUIT
 - P = PRIMARY
 - S = SECONDARY

Print Date: 6/22/2010
 File Name: Preformed Loop Standard.dgn
 Horiz. Scale: 1:50 Vert. Scale: As Noted
 Unit Information Unit Leader Initials

Sheet Revisions		
Date:	Comments	Init.

Colorado Department of Transportation
 425 C Corporate Circle
 Golden, CO 80401
 Phone: 303-512-5801 FAX: 303-512-5878
 HQ ITS Branch AI

As Constructed
 No Revisions:
 Revised:
 Void:

Preformed Loop Project Standard			
Designer:	Structure Numbers	X-XX-XX	
JKS	JKS	X-XX-XX	
Detailer:	Sheet Subset:	Subset Sheets: 2 of 2	
JKS	ITS	2 of 2	

Project No./Code
 Project Number
 SA
 Sheet Number