


**NOTES**

1. THE END ANCHORAGE (NONFLARED) SHALL EITHER BE THE ET-PLUS AS MANUFACTURED BY TRINITY INDUSTRIES INC. (TEL. #: 800-644-7976), OR THE SKT GUARDRAIL AS MANUFACTURED BY ROAD SYSTEMS, INC. (TEL. #: 915-263-2435). THE END ANCHORAGE (NONFLARED) SHALL INCLUDE ALL POST, RAIL, AND HARDWARE ITEMS REQUIRED FOR A COMPLETE UNIT. THE END ANCHORAGE (NONFLARED) SHALL BE INSTALLED CONFORMING TO THE MANUFACTURER'S RECOMMENDATIONS. THE CONTRACTOR SHALL PROVIDE A COPY OF THE MANUFACTURER'S INSTALLATION INSTRUCTIONS AND PARTS LIST TO THE ENGINEER PRIOR TO THE INSTALLATION OF THE DEVICE.
2. WOOD POSTS SHALL BE DRILLED FOR BREAKAWAY IN CONFORMANCE WITH THE MANUFACTURER'S INSTRUCTIONS.
3. HINGED BREAK AWAY (HBA) STEEL POSTS MAY BE USED IN CONFORMANCE WITH THE MANUFACTURER'S INSTRUCTIONS.
4. RETROREFLECTOR TABS SHALL NOT BE USED ON THE LAST SEVEN POSTS OF THE END ANCHORAGE (NONFLARED).
5. USE MANUFACTURER'S SPECIFIED STEEL FOUNDATION TUBE FOR POSTS ① AND ② FOR ET-PLUS AND SKT END ANCHORAGES (NONFLARED).
6. DELINEATION SHALL BE APPLIED TO THE END PIECE AND WILL NOT BE PAID FOR SEPARATELY BUT BE INCLUDED IN THE WORK. SEE STANDARD PLAN S-612-1.

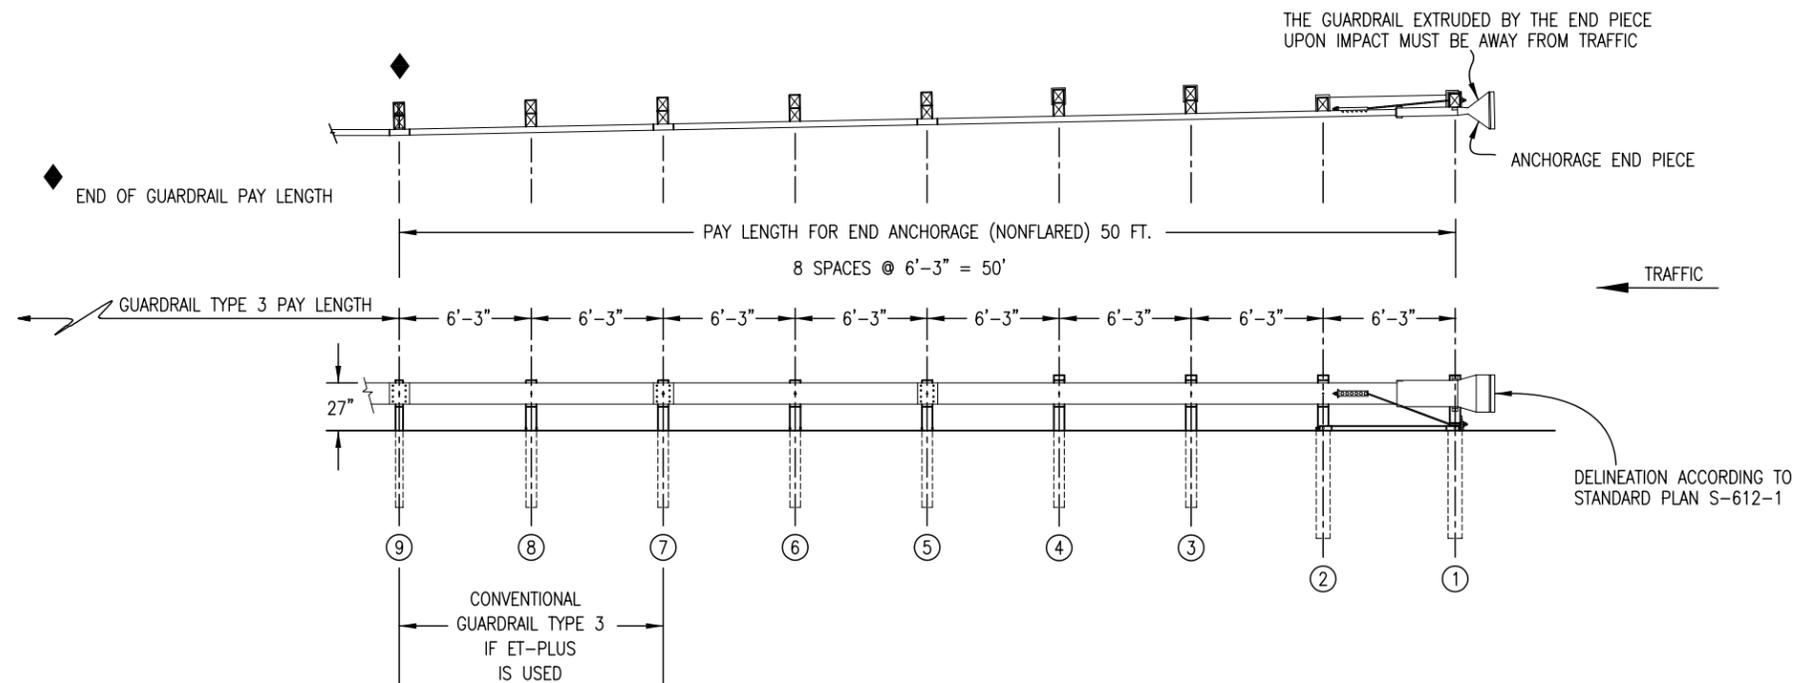

**END ANCHORAGE (NONFLARED)**

<b>Computer File Information</b>		<b>Sheet Revisions</b>		<b>Colorado Department of Transportation</b>  4201 East Arkansas Avenue Denver, Colorado 80222 Phone: (303) 757-9083 Fax: (303) 757-9820 <b>Project Development Branch</b> <b>SRJ/LTA</b>	<b>GUARDRAIL TYPE 3</b> <b>W-BEAM</b>	<b>STANDARD PLAN NO.</b>
Creation Date: 07/04/06	Initials: SJR	Date:	Comments:			M-606-1
Last Modification Date: 07/04/06	Initials: LTA					
Full Path: www.dot.state.co.us/DesignSupport/						
Drawing File Name: 6060107016.dwg						
CAD Ver.: MicroStation V8	Scale: Not to Scale	Units: English			Issued By: Project Development Branch on July 04, 2006	Sheet No. 7 of 16