




**TWO-WAY HIGHWAY
(ONE GATE REQUIRED)**

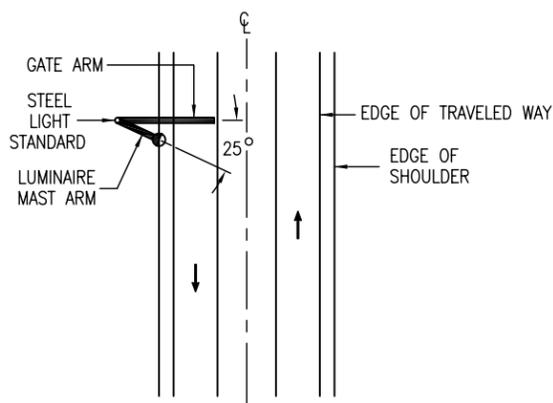

**TWO-LANE DIVIDED
HIGHWAY WITH MEDIAN
(ONE GATE REQUIRED)**

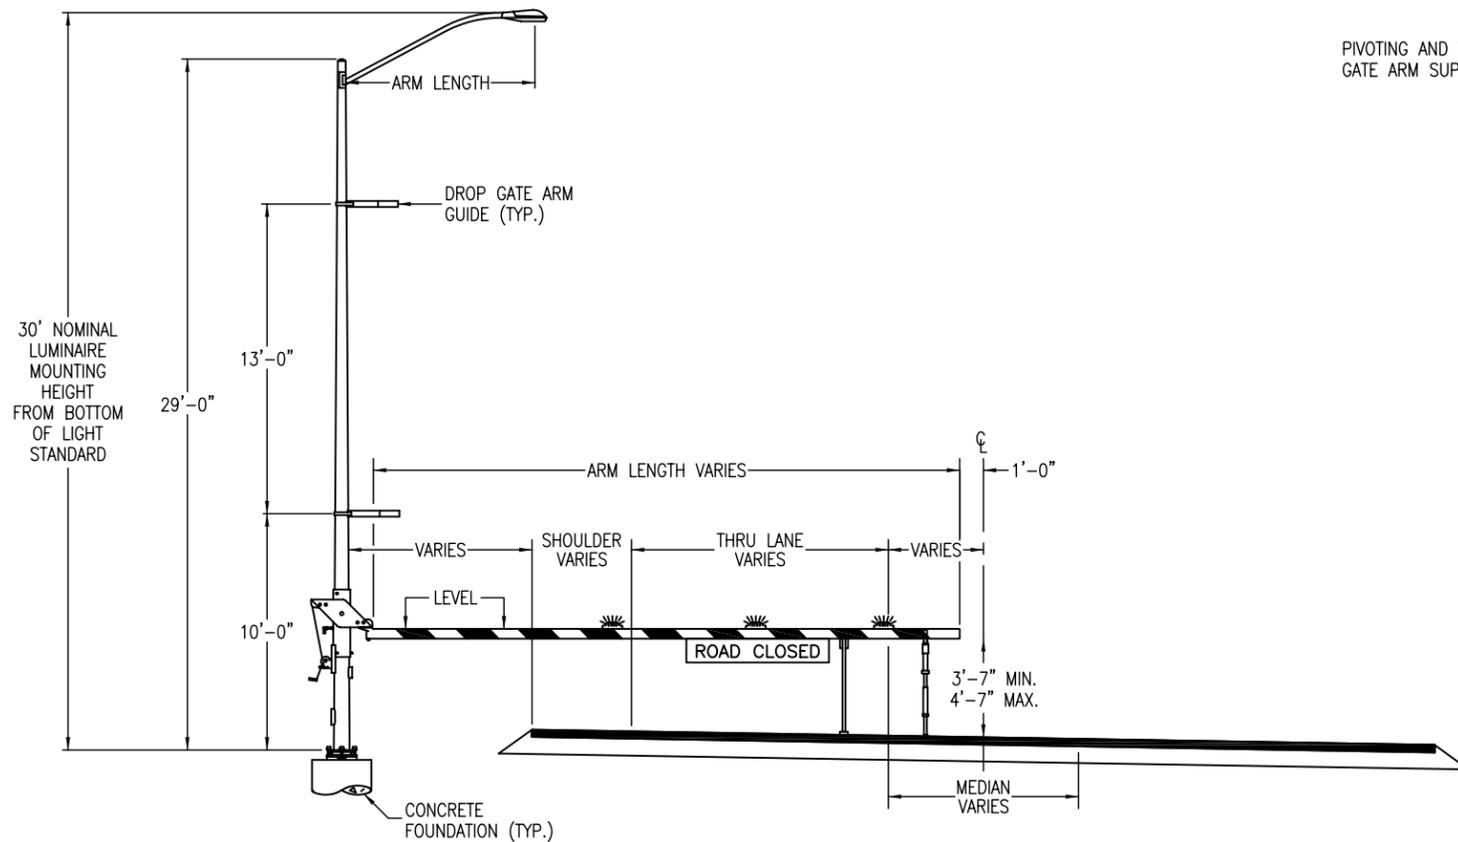

TYPICAL LOWERED POSITION

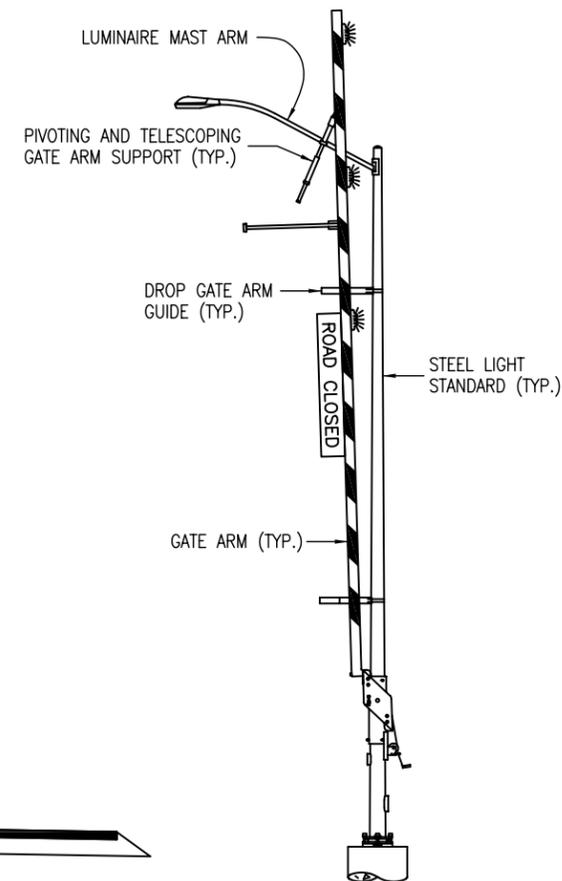

TYPICAL RAISED POSITION

Computer File Information	
Creation Date: 07/04/06	Initials: SJR
Last Modification Date: 07/04/06	Initials: LTA
Full Path: www.dot.state.co.us/DesignSupport/	
Drawing File Name: 6070150209.dwg	
CAD Ver.: MicroStation V8 Scale: Not to Scale Units: English	

Sheet Revisions	
Date:	Comments
(R-X)	
(R-X)	
(R-X)	
(R-X)	

Colorado Department of Transportation
 4201 East Arkansas Avenue
 Denver, Colorado 80222
 Phone: (303) 757-9083
 Fax: (303) 757-9820
 Project Development Branch SRJ/LTA

ROAD CLOSURE GATE
 Issued By: Project Development Branch on July 04, 2006

STANDARD PLAN NO.
 M-607-15
 Sheet No. 2 of 9