




SIDEWALK RAMP TYPE 1A

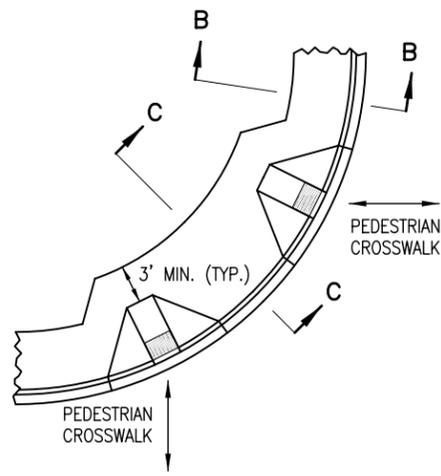


SIDEWALK RAMP TYPE 1B

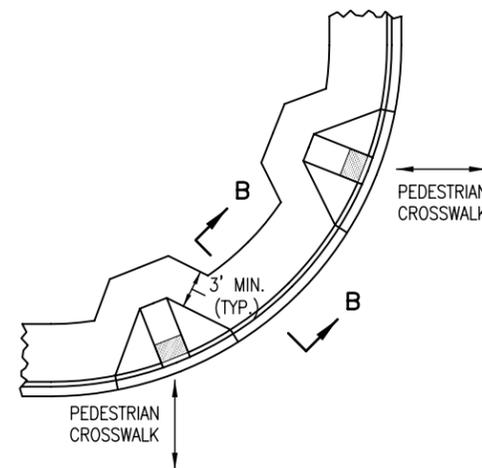


SIDEWALK RAMP TYPE 1C

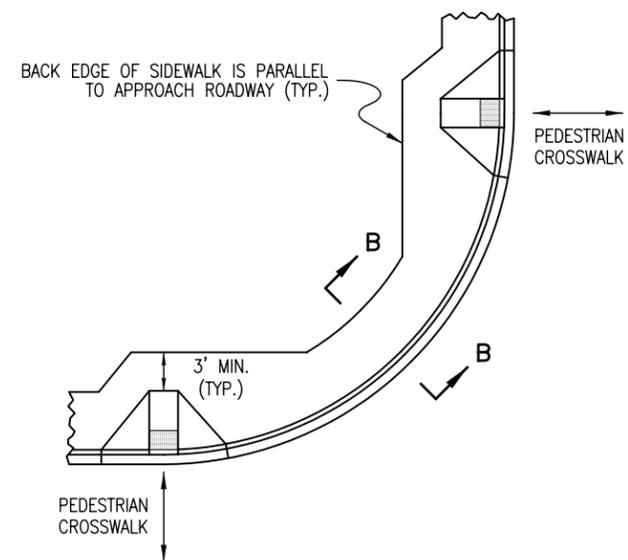


SIDEWALK RAMP TYPE 1D

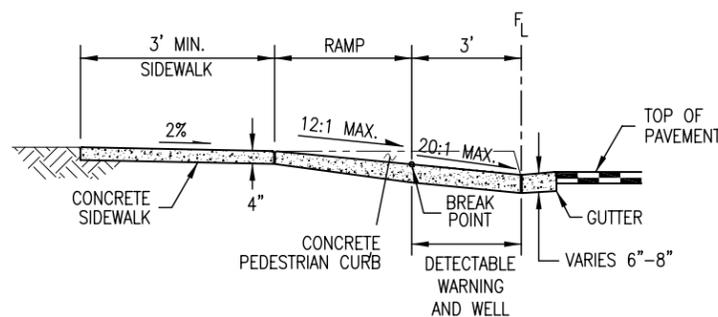

SECTION A-A

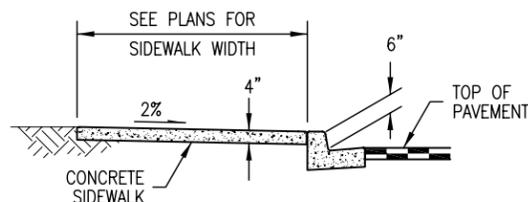


SECTION B-B

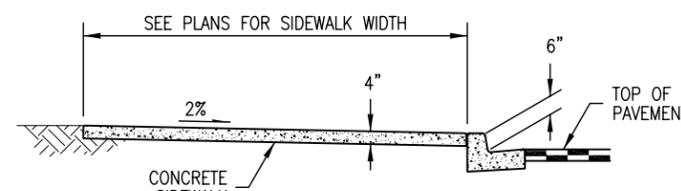


SECTION C-C

- NOTES**
1. DRAINAGE STRUCTURES, TRAFFIC SIGNAL EQUIPMENT, JUNCTION BOXES, AND OTHER OBSTRUCTIONS SHOULD NOT BE PLACED IN FRONT OF THE RAMP ACCESS AREAS.
 2. RAMP SLOPES SHALL BE 12:1 OR FLATTER. THE DETECTABLE WARNING AND WELL AREA SLOPES SHALL BE 20:1 OR FLATTER.

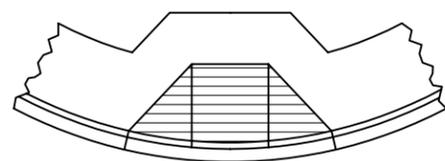


RAMP PAY AREA

FOR SIDEWALK RAMP TYPES 1A, 1B, 1C, 1D.

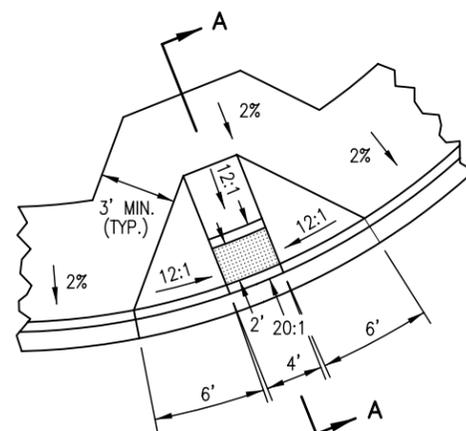

RAMP DETAIL

FOR SIDEWALK RAMP TYPES 1B, 1C, 1D.

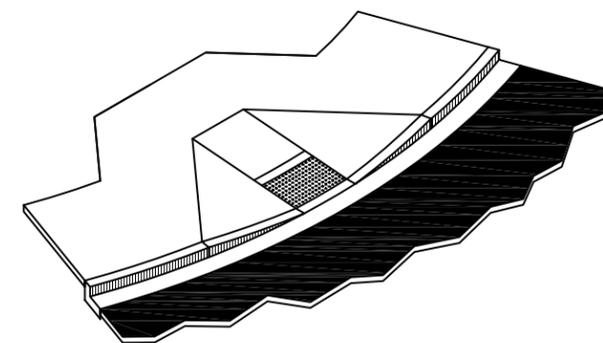

ISOMETRIC VIEW

| Computer File Information Creation Date: 07/04/06 Initials: SJR Last Modification Date: 07/04/06 Initials: LTA Full Path: www.dot.state.co.us/DesignSupport/ Drawing File Name: 608010204.dwg CAD Ver.: MicroStation V8 Scale: Not to Scale Units: English | | Sheet Revisions <table border="1"> <thead> <tr> <th>Date:</th> <th>Comments</th> </tr> </thead> <tbody> <tr><td>(R-X)</td><td></td></tr> <tr><td>(R-X)</td><td></td></tr> <tr><td>(R-X)</td><td></td></tr> <tr><td>(R-X)</td><td></td></tr> </tbody> </table> | | Date: | Comments | (R-X) | | (R-X) | | (R-X) | | (R-X) | | Colorado Department of Transportation  4201 East Arkansas Avenue Denver, Colorado 80222 Phone: (303) 757-9083 Fax: (303) 757-9820 Project Development Branch SRJ/LTA | | CURB RAMPS Issued By: Project Development Branch on July 04, 2006 | | STANDARD PLAN NO. M-608-1 Sheet No. 2 of 4 | |
|--|----------|---|--|-------|----------|-------|--|-------|--|-------|--|-------|--|---|--|---|--|---|--|
| Date: | Comments | | | | | | | | | | | | | | | | | | |
| (R-X) | | | | | | | | | | | | | | | | | | | |
| (R-X) | | | | | | | | | | | | | | | | | | | |
| (R-X) | | | | | | | | | | | | | | | | | | | |
| (R-X) | | | | | | | | | | | | | | | | | | | |