




SIDEWALK RAMP TYPE 2A

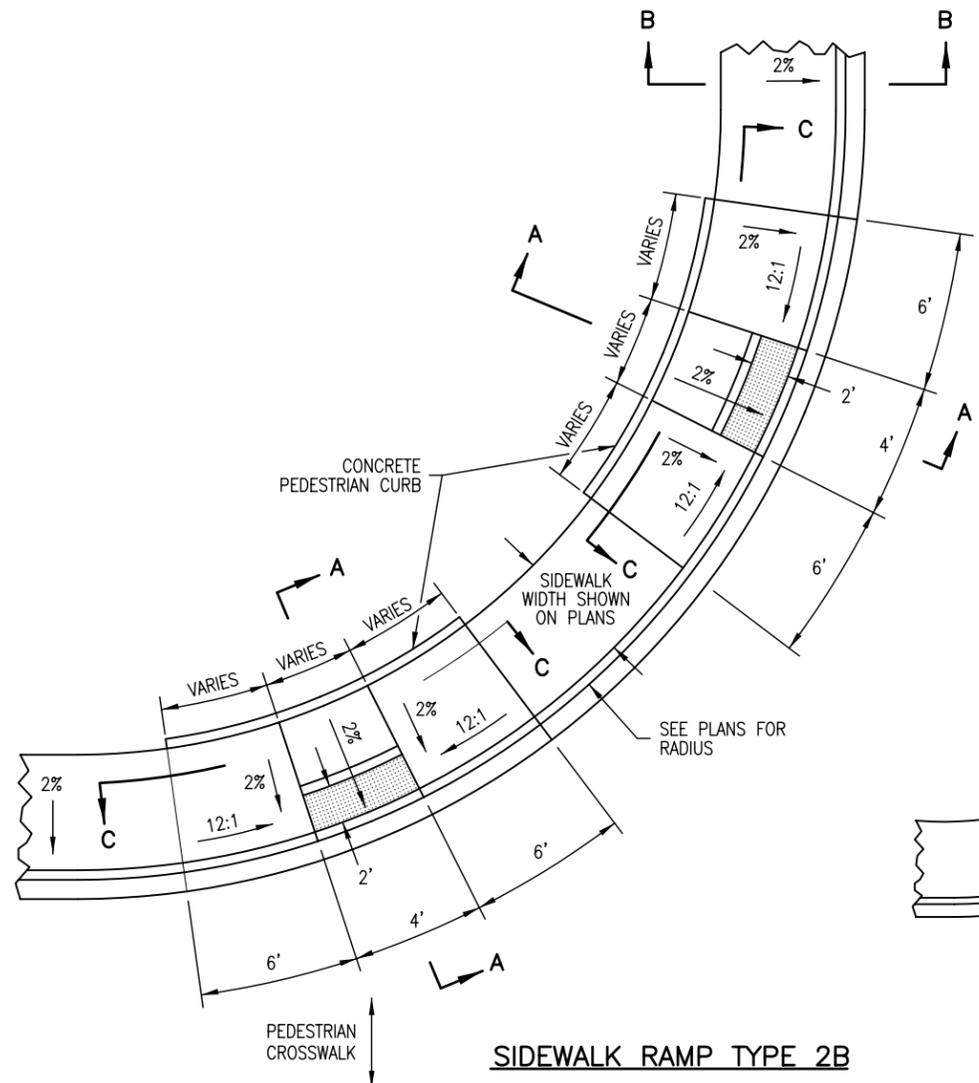

SIDEWALK RAMP TYPE 2B

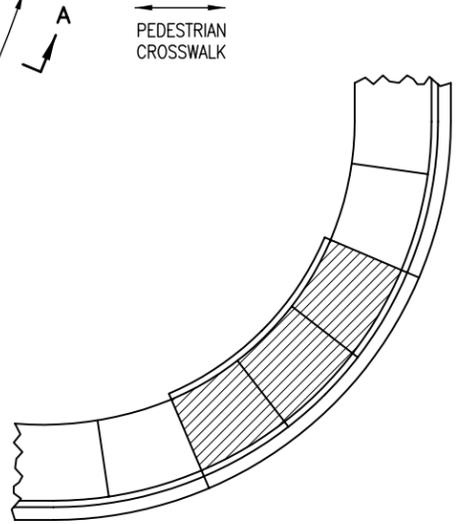


RAMP PAY AREA
FOR SIDEWALK RAMP TYPES 2A AND 2B.

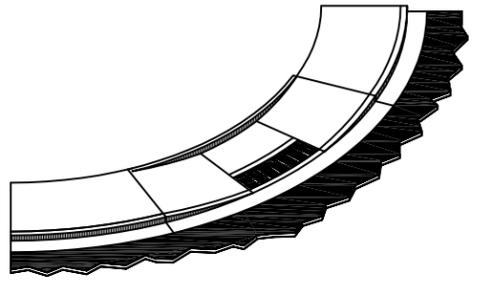


ISOMETRIC VIEW

NOTES


1. MINIMUM SIDEWALK WIDTH IS 3 FT.
2. DRAINAGE STRUCTURES, TRAFFIC SIGNAL EQUIPMENT, JUNCTION BOXES, AND OTHER OBSTRUCTIONS SHOULD NOT BE PLACED IN FRONT OF THE RAMP ACCESS AREAS.
3. RAMP SLOPES SHALL BE 12:1 OR FLATTER. THE DETECTABLE WARNING AND WELL AREA SLOPES SHALL BE 20:1 OR FLATTER.
4. CONSTRUCTION OF THE CONCRETE PEDESTRIAN CURB SHALL BE INCLUDED IN THE BID PRICE OF THE CONCRETE CURB RAMP.
5. SIDEWALK RAMP TYPE 2A MAY BE USED IN MID-BLOCK.

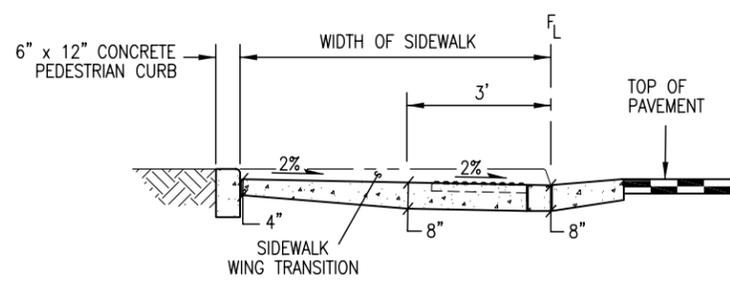

SECTION A-A

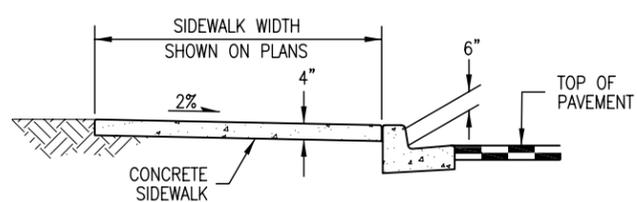

SECTION B-B

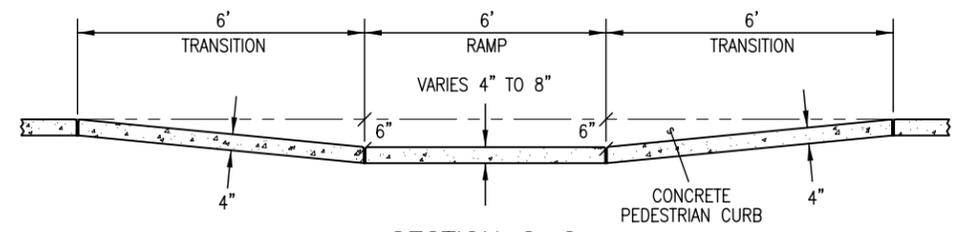

SECTION C-C

Computer File Information	
Creation Date: 07/04/06	Initials: SJR
Last Modification Date: 07/04/06	Initials: LTA
Full Path: www.dot.state.co.us/DesignSupport/	
Drawing File Name: 608010304.dwg	
CAD Ver.: MicroStation V8 Scale: Not to Scale Units: English	

Sheet Revisions	
Date:	Comments
(R-X)	
(R-X)	
(R-X)	
(R-X)	

Colorado Department of Transportation

 4201 East Arkansas Avenue
 Denver, Colorado 80222
 Phone: (303) 757-9083
 Fax: (303) 757-9820
 Project Development Branch SRJ/LTA

CURB RAMPS
 Issued By: Project Development Branch on July 04, 2006

STANDARD PLAN NO.
 M-608-1
 Sheet No. 3 of 4