



**SIDEWALK RAMP TYPE 3A**

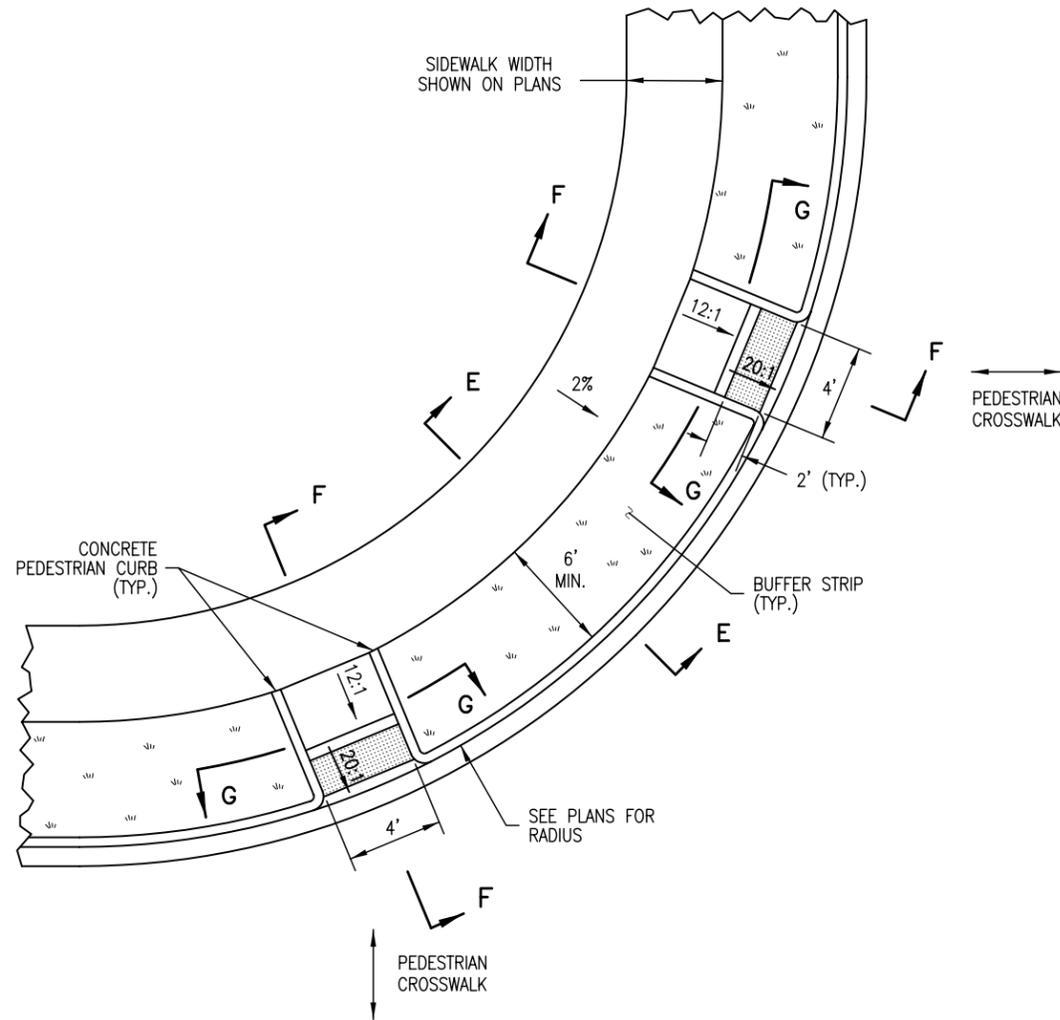


**SIDEWALK RAMP TYPE 3B**


- NOTES**
1. DRAINAGE STRUCTURES, TRAFFIC SIGNAL EQUIPMENT, JUNCTION BOXES, AND OTHER OBSTRUCTIONS SHOULD NOT BE PLACED IN FRONT OF THE RAMP ACCESS AREAS.
  2. RAMP SLOPES SHALL BE 12:1 OR FLATTER. THE DETECTABLE WARNING AND WELL AREA SLOPES SHALL BE 20:1 OR FLATTER.
  3. CONSTRUCTION OF THE CONCRETE PEDESTRIAN CURB SHALL BE INCLUDED IN THE BID PRICE OF THE CONCRETE CURB RAMP.
  4. SIDEWALK RAMP TYPE 3A MAY BE USED IN MID-BLOCK.

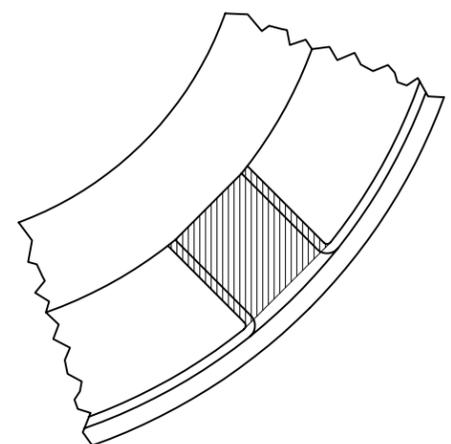


**RAMP PAY AREA**  
FOR SIDEWALK RAMP TYPES 3A AND 3B.

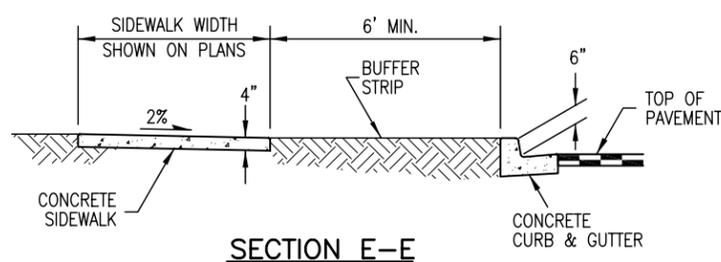


**SECTION E-E**

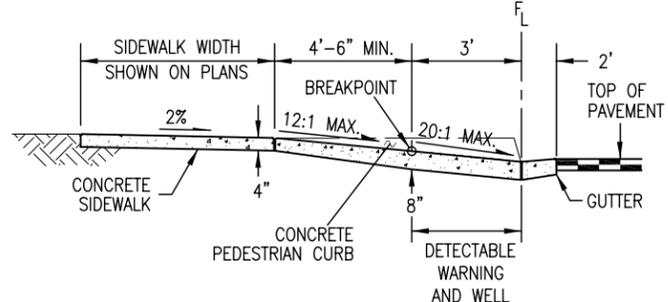

**SECTION F-F**

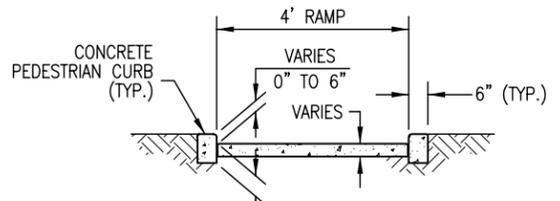

**SECTION G-G**

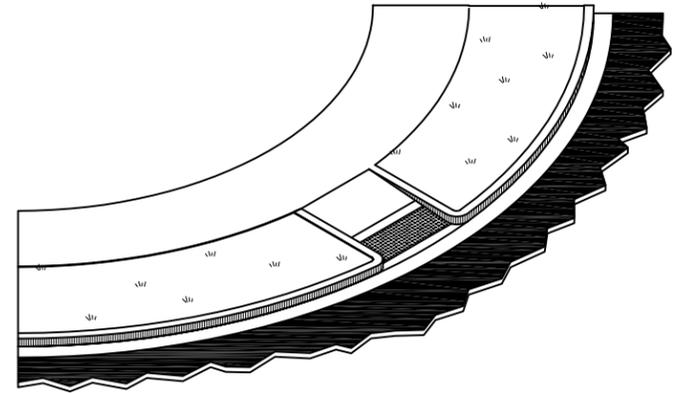

**ISOMETRIC VIEW**

<b>Computer File Information</b> Creation Date: 07/04/06      Initials: SJR Last Modification Date: 07/04/06      Initials: LTA Full Path: www.dot.state.co.us/DesignSupport/ Drawing File Name: 608010404.dwg CAD Ver.: MicroStation V8      Scale: Not to Scale      Units: English		<b>Sheet Revisions</b> <table border="1"> <thead> <tr> <th>Date:</th> <th>Comments</th> </tr> </thead> <tbody> <tr><td>(R-X)</td><td></td></tr> <tr><td>(R-X)</td><td></td></tr> <tr><td>(R-X)</td><td></td></tr> <tr><td>(R-X)</td><td></td></tr> </tbody> </table>		Date:	Comments	(R-X)		(R-X)		(R-X)		(R-X)		<b>Colorado Department of Transportation</b>  4201 East Arkansas Avenue Denver, Colorado 80222 Phone: (303) 757-9083 Fax: (303) 757-9820 <b>Project Development Branch      SRJ/LTA</b>		<b>CURB RAMPS</b> Issued By: Project Development Branch on July 04, 2006		<b>STANDARD PLAN NO.</b> M-608-1 Sheet No. 4 of 4	
Date:	Comments																		
(R-X)																			
(R-X)																			
(R-X)																			
(R-X)																			