




DESIGN SPEED 25 MPH

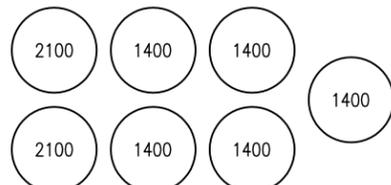


DESIGN SPEED 30 MPH

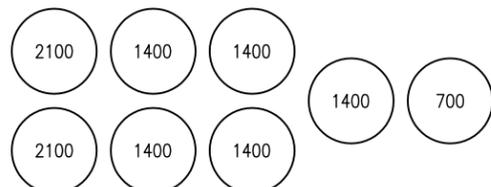


DESIGN SPEED 35 MPH

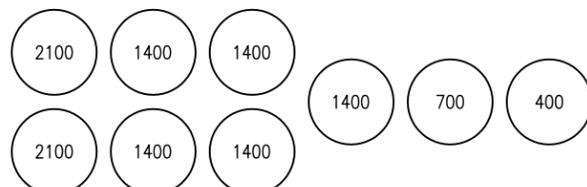

DESIGN SPEED 40 MPH

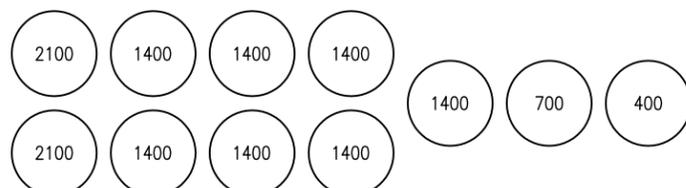


DESIGN SPEED 45 MPH

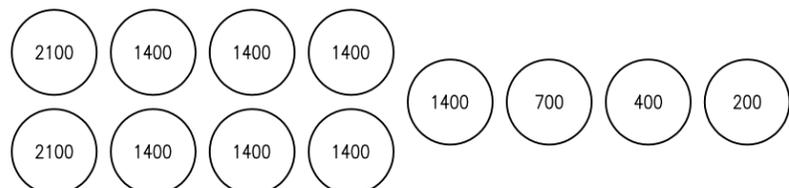


DESIGN SPEED 50 MPH

NOTES


1. SAND WEIGHT (LBS) IN MODULES IS DENOTED BY THE NUMBERS IN THE ARRAY DETAILS.
2. ARRAY CONFIGURATION MAY VARY IN LAYOUT AND SAND WEIGHT (LBS) PROVIDED THEY CONFORM TO MANUFACTURER'S DETAILS.

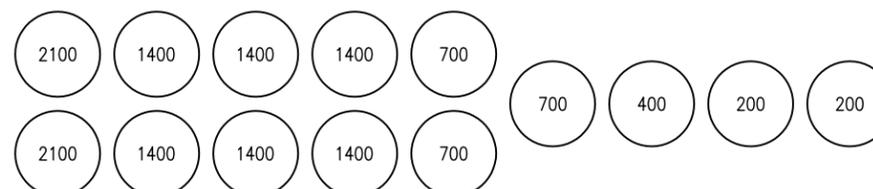


DESIGN SPEED 55 MPH

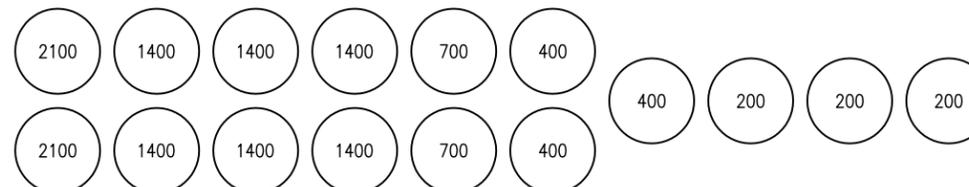


DESIGN SPEED 60 MPH

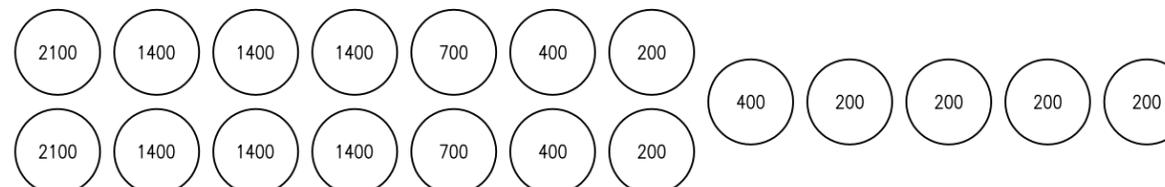

DESIGN SPEED 65 MPH

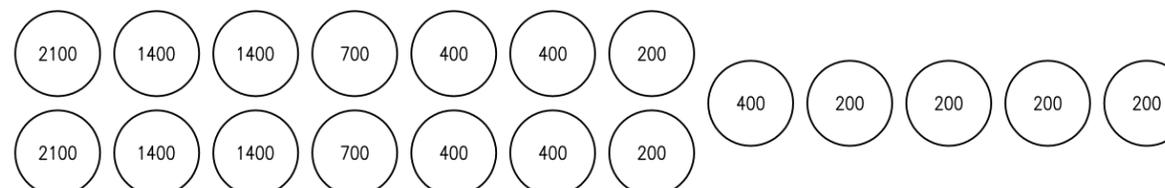

DESIGN SPEED 70 MPH

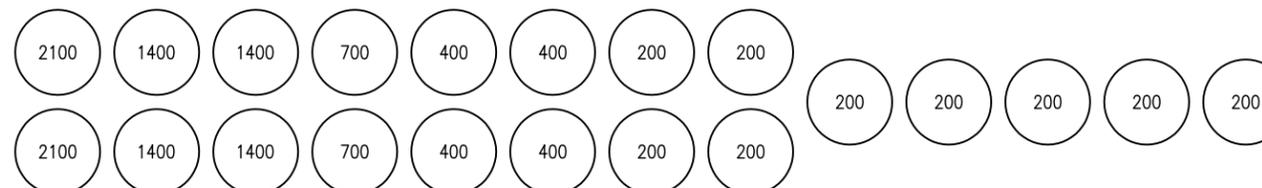

DESIGN SPEED 75 MPH

Computer File Information		Sheet Revisions		 <p>Colorado Department of Transportation 4201 East Arkansas Avenue Denver, Colorado 80222 Phone: (303) 757-9083 Fax: (303) 757-9820</p>	<p>SAND BARREL ARRAYS</p>	STANDARD PLAN NO.
Creation Date: 07/04/06	Initials: SJR	Date:	Comments:			M-614-2
Last Modification Date: 07/04/06	Initials: LTA					
Full Path: www.dot.state.co.us/DesignSupport/						
Drawing File Name: 614020202.dwg						
CAD Ver.: MicroStation V8 Scale: Not to Scale Units: English				Project Development Branch SRJ/LTA	Issued By: Project Development Branch on July 04, 2006	Sheet No. 2 of 2