



HIGH MAST LIGHTING UNIT
 FOR FOUNDATION DETAILS SEE THE PLANS.

RAISING AND LOWERING DEVICE
 DETAILS FOR THE LOWERING SYSTEM ARE FOR INFORMATION ONLY AND REPRESENT A TYPICAL LAYOUT. ONE POWER CABLE DISCONNECT IS REQUIRED AT THE BASE OF THE POLE.

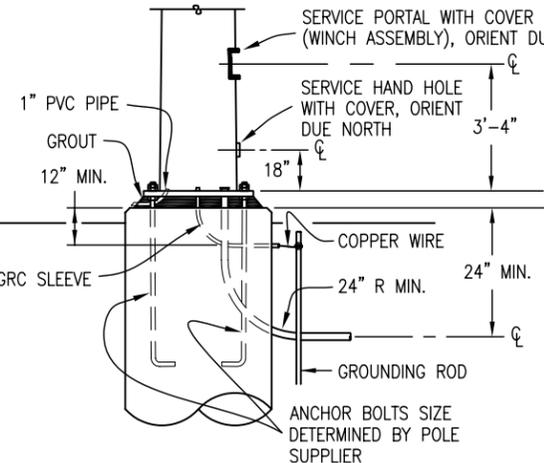

TYPICAL FOUNDATION SECTION

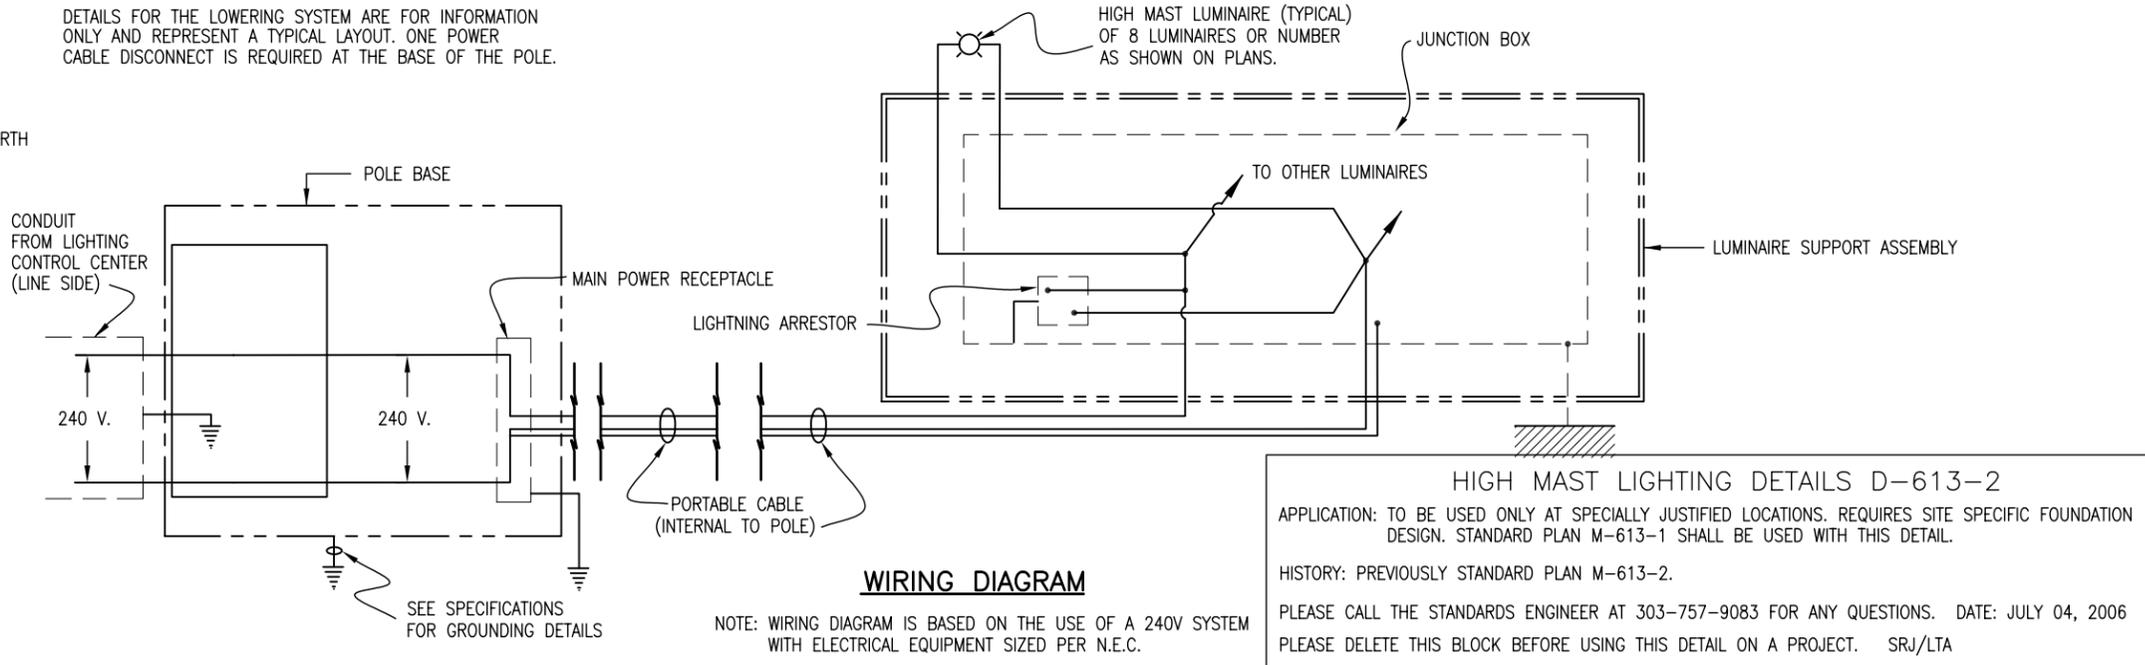

HIGH MAST LIGHTING DETAILS D-613-2
 APPLICATION: TO BE USED ONLY AT SPECIALLY JUSTIFIED LOCATIONS. REQUIRES SITE SPECIFIC FOUNDATION DESIGN. STANDARD PLAN M-613-1 SHALL BE USED WITH THIS DETAIL.
 HISTORY: PREVIOUSLY STANDARD PLAN M-613-2.
 PLEASE CALL THE STANDARDS ENGINEER AT 303-757-9083 FOR ANY QUESTIONS. DATE: JULY 04, 2006
 PLEASE DELETE THIS BLOCK BEFORE USING THIS DETAIL ON A PROJECT. SRJ/LTA

Computer File Information		Sheet Revisions		Colorado Department of Transportation  Street Address XXXXXXXXX City, State Zip Code Phone: XXX-XXX-XXXX FAX: XXX-XXX-XXXX	As Constructed		HIGH MAST LIGHTING D-613-2		Project No./Code
Creation Date: 07/04/06	Initials: SRJ	(R-X)	mm/dd/yy XXXXXXXX		XXXXXX	No Revisions:	mm/dd/yy		
Last Modification Date: 07/04/06	Initials: LTA	(R-X)	mm/dd/yy XXXXXXXX	XXXXXX	Revised:	mm/dd/yy	Designer:	XXXXXXX	Code
Full Path: www.dot.state.co.us/DesignSupport/		(R-X)	mm/dd/yy XXXXXXXX	XXXXXX	Void:	mm/dd/yy	Detailer:	XXXXXXX	
Drawing File Name: D613020101.dwg		(R-X)	mm/dd/yy XXXXXXXX	XXXXXX			Sheet Subset:	XXXXXXX	Sheet Number: 1 of 1
CAD Ver.: MicroStation V8 Scale: Not to Scale Units: English		(R-X)	mm/dd/yy XXXXXXXX	XXXXXX			Subset Sheets:	1 of 1	