




**SECTION VIEW**  
**UNDERDECK LUMINAIRE SUPPORT**  
 (SEE BRIDGE PLANS FOR INSTALLATION DETAILS)

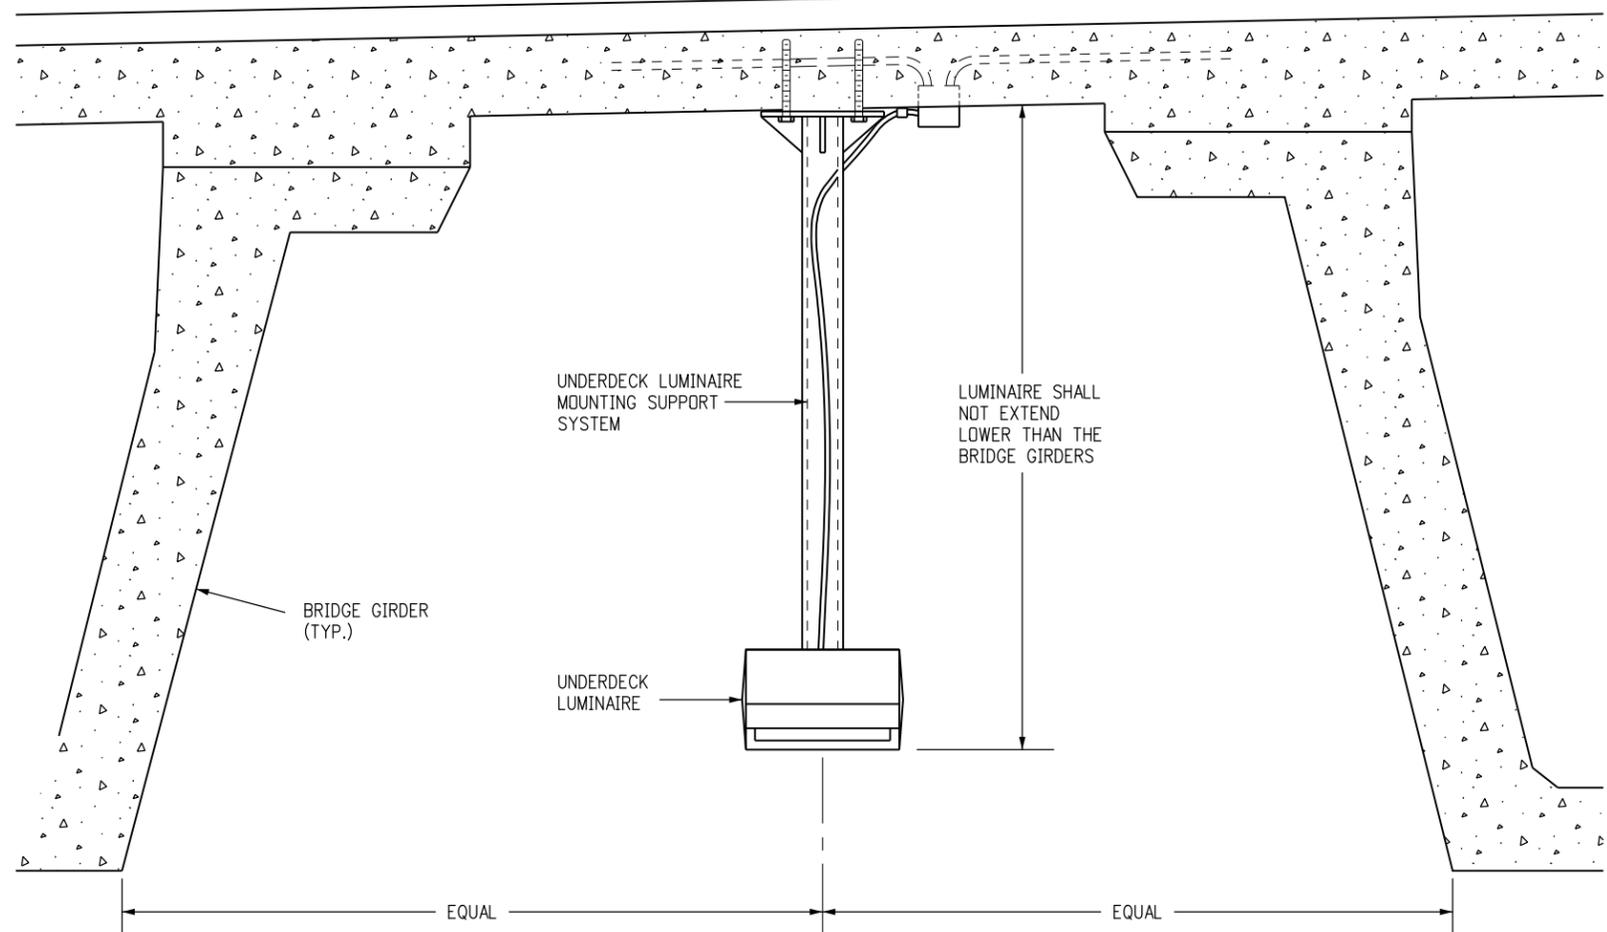

**FRONT VIEW**  
**UNDERDECK LUMINAIRE SUPPORT**

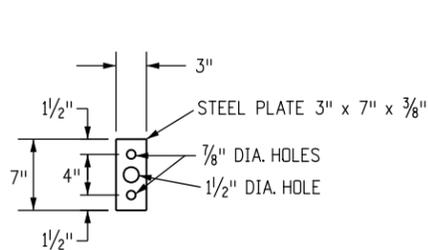

**CONNECTION PLATE**  
 USE ASTM RUBBER GASKET BETWEEN PLATE  
 AND 4 IN. SQ. STEEL TUBE

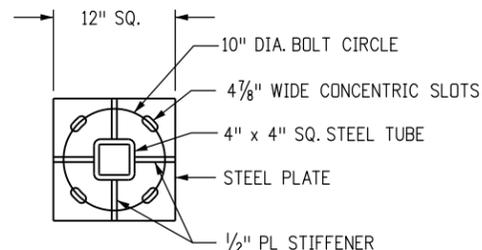

**BASE PLATE**  
 MOUNT BASEPLATE SQUARE TO TRAVELED WAY  
 TO BE LIGHTED

**UNDER DECK LIGHTING DETAILS**  
 D-613-2

THIS DETAIL IS A TYPICAL UNDER DECK LUMINAIRE AND MOUNTING SUPPORT SYSTEM.

APPLICATION: UNDER DECK LOCATIONS AND AIM POINTS ARE PROJECT SPECIFIC, AND WILL REQUIRE FIELD ADJUSTMENTS.

HISTORY: DEVELOPED THROUGH CDOT EXPERIENCE.

PLEASE CALL THE STANDARDS ENGINEER AT 303-757-9021 FOR ANY QUESTIONS. DATE: JULY 4, 2006

PLEASE DELETE THIS BLOCK BEFORE USING THIS DETAIL ON A PROJECT. SRJ/LTA

Computer File Information		Sheet Revisions		Colorado Department of Transportation		As Constructed		UNDER DECK LIGHTING		Project No./Code	
Creation Date: 07/04/06	Initials: SRJ	(R-X)	mm/dd/yy XXXXXXXX	XXXXXX	Street Address Office location City, CO Zip code Phone: XXX-XXX-XXXX FAX: XXX-XXX-XXXX	No Revisions: mm/dd/yy		<b>D-613-3</b>		Number	
Last Modification Date: 07/04/06	Initials: LTA	(R-X)	mm/dd/yy XXXXXXXX	XXXXXX		Revised: mm/dd/yy				Designer: XXXXXXXX	Code
Full Path: www.dot.state.co.us/DesignSupport/		(R-X)	mm/dd/yy XXXXXXXX	XXXXXX		Void: mm/dd/yy		Detailer: XXXXXXXX			
Drawing File Name: D0613030101.dgn		(R-X)	mm/dd/yy XXXXXXXX	XXXXXX				Sheet Subset: XXXXXXXX	Subset Sheets: XXX of XXX	Sheet Number: 1 of 1	
CAD Ver.: MicroStation V8 Scale: Not to Scale Units: English		(R-X)	mm/dd/yy XXXXXXXX	XXXXXX							