



GUYING PATTERN FOR DECIDUOUS TREE PLANTING

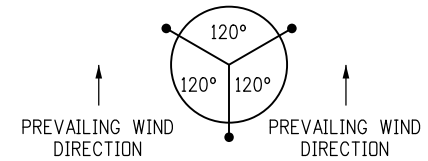


NOTE: FOR TREES ON 4:1 OR STEEPER SLOPES, PLACE TWO GUYS UPSLOPE AND ONE DOWN SLOPE. OTHERWISE, PLACE FOR PREVAILING WIND.

GUYING PATTERN FOR EVERGREEN TREE PLANTING

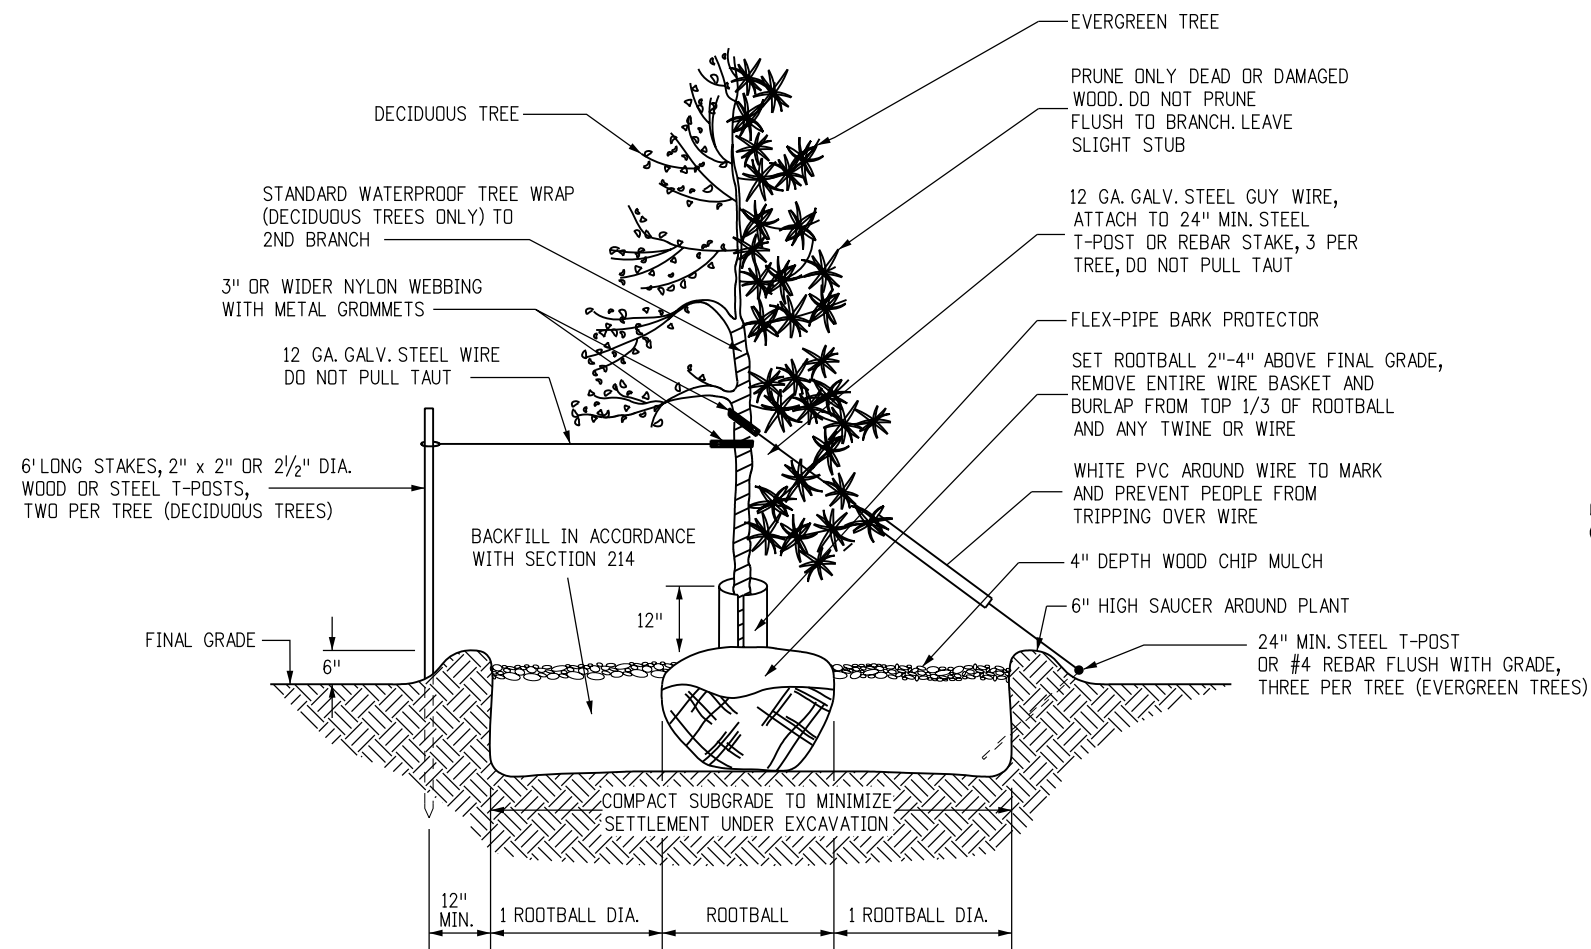

DECIDUOUS AND EVERGREEN TREE PLANTING AND GUYING DETAIL

(GUY AND STAKE DECIDUOUS TREES 2" AND LARGER CALIPER AND EVERGREEN TREES OVER 4' HEIGHT.)
NOT TO SCALE

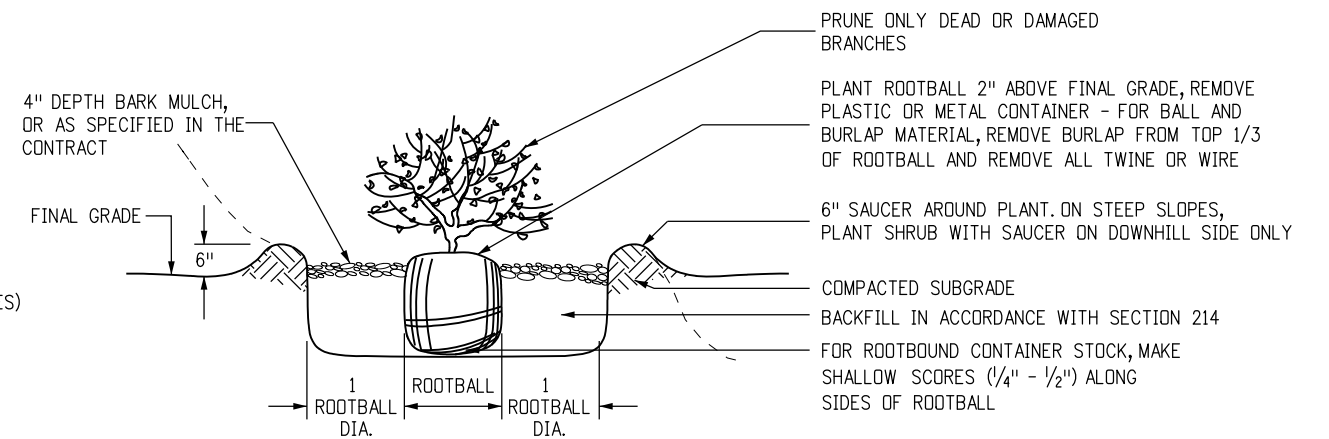

SHRUB PLANTING DETAIL

NOT TO SCALE

Computer File Information	
Creation Date: 07/04/12	Initials: DD
Last Modification Date: 07/04/12	Initials: LTA
Full Path: www.coloradodot.info/business/designsupport	
Drawing File Name: 214010101.dgn	
CAD Ver.: MicroStation V8 Scale: Not to Scale Units: English	

Sheet Revisions	
Date:	Comments
(R-X)	
(R-X)	
(R-X)	
(R-X)	

Colorado Department of Transportation
 4201 East Arkansas Avenue
 Denver, Colorado 80222
 Phone: (303) 757-9083
 Fax: (303) 757-9820
 Project Development Branch DD/LTA

PLANTING DETAILS
 Issued By: Project Development Branch July 4, 2012

STANDARD PLAN NO.
 M-214-1
 Sheet No. 1 of 1