


Z:/PROJECTS/FHU/I-25 LINCOLN COUNTY LINE/LANDSCAPE/ENVIRONMENTAL/DRAWINGS/EXHIBITS/166202_EXHIBIT_03.DGN

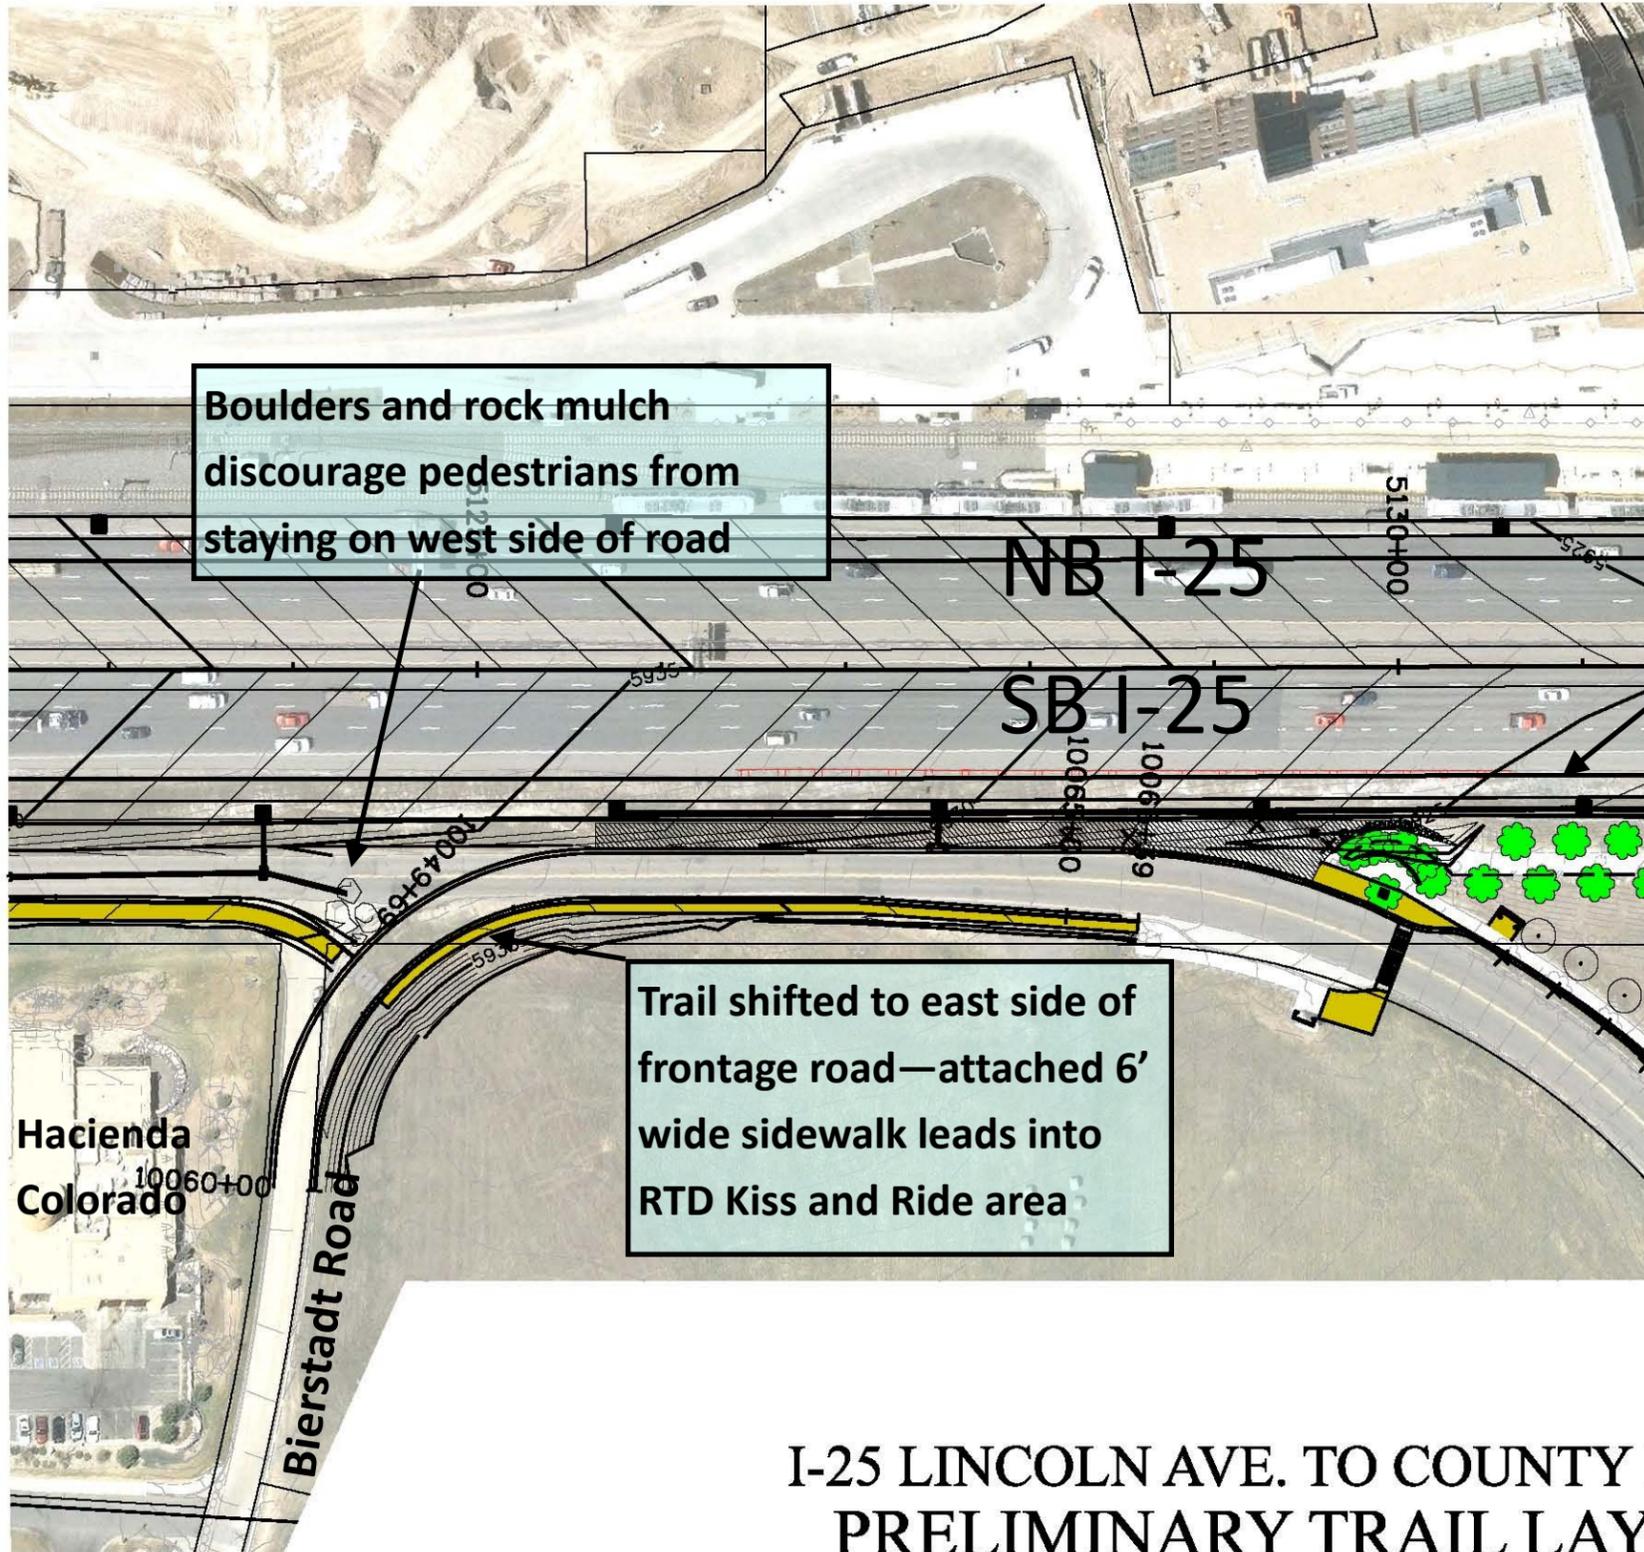

View from pedestrian bridge looking south

I-25 LINCOLN AVE. TO COUNTY LINE ROAD PRELIMINARY TRAIL LAYOUT

SHT. 4 OF 4

 NEW TRAIL LAYOUT

02-28-2011

pkm
 design group, inc. www.pkmkg.com
 7353 S. Alton Way, Suite 125
 Centennial, Colorado 80112
 phone 303.804.0080
 fax 303.804.0070

