

**ILEX BRIDGE DESIGN/BUILD
PRELIMINARY UTILITY INFORMATION SHEET**

Utility Company City of Pueblo Wastewater
General Location X-109 I-25 at Hector Garcia to River Street

Utility Co. # <u>CP</u>	Conflict # <u>1006</u>	Seg. #
Station	Lt./Rt.	Sheet #

Design Consultant

- Utility Type: Wire/Cable Gas Electric Water Other Sanitary
 - Potholed? Yes No; Or Field located and surveyed? Yes No
 - Location: Station: _____ to Station: _____ Distance from CL: _____ RT/LT: _____
Using Stations on Santa Fe Avenue.
 - Description of Utility: Size 8" Encased Y/N N Height: _____ Width: _____ Clearance: _____ Depth: ?
 - This Utility will be: Left alone Disturbed Removed Replaced Relocated _____
Explanation: need to verify exact location before doing any work for noise wall.
 - This Utility may be relocated to: N/A
or between Station: _____ and Station: _____ -Distance from CL: _____ Rt./Lt. _____
 - Other proposed action: Needs to be left alone completely.
- Information "A" attached _____
- Section Completed by: Chude Scip Date: 6-18-13

Utility Company

Owner: _____

- This facility is planned to be: left alone removed replaced relocated upgraded
Station: _____ to Station: _____ Distance from CL: _____ Rt./Lt. _____
 - Utility in CDOT (Public) ROW by: Permit Easement License Agreement Not in ROW
 - Who is to do the design? Utility Company Design/Build Contractor
 - Who is to do construction/relocation? Utility Company Design/Build Contractor
 - Inspection required by Utility Company? Yes No
 - Number of days required for notification prior to beginning construction: _____ days
 - Estimated number of days required to complete construction: _____ days
 - Utility can only be disconnected for: _____ days/hours
 - Are there any Construction details that are unique to this location? No Yes, describe _____
- Information "B" attached _____
10. Est. Conceptual cost for: Design \$ _____ + Construction \$ _____ = Total \$ _____
11. Estimated conceptual cost (including betterment's) to be paid by the utility company: \$ _____
- Section completed by: _____ Date: _____

FINAL DECISION: left alone removed replaced relocated upgraded other

Explain: _____



Information on back _____ Information "C" attached _____

Routing if Required

ENTITY	RECD. BY	DATE	ENTITY	RECD. BY DATE	DATE
Design Consultant					
CDOT					
Utility Co.					

6-1-60 Rev. Access D.J.R.
6-3-58 REV. OFF RAMP & DECEL. LANE. W.F.S.
5-19-58 ACCESS ADDED W.F.S.

FED. ROAD DIV. NO.	DIST.	PROJ. NO.	SHEET NO.	TOTAL SHEETS
9	COLO.	1-25-1(17)99	48	77

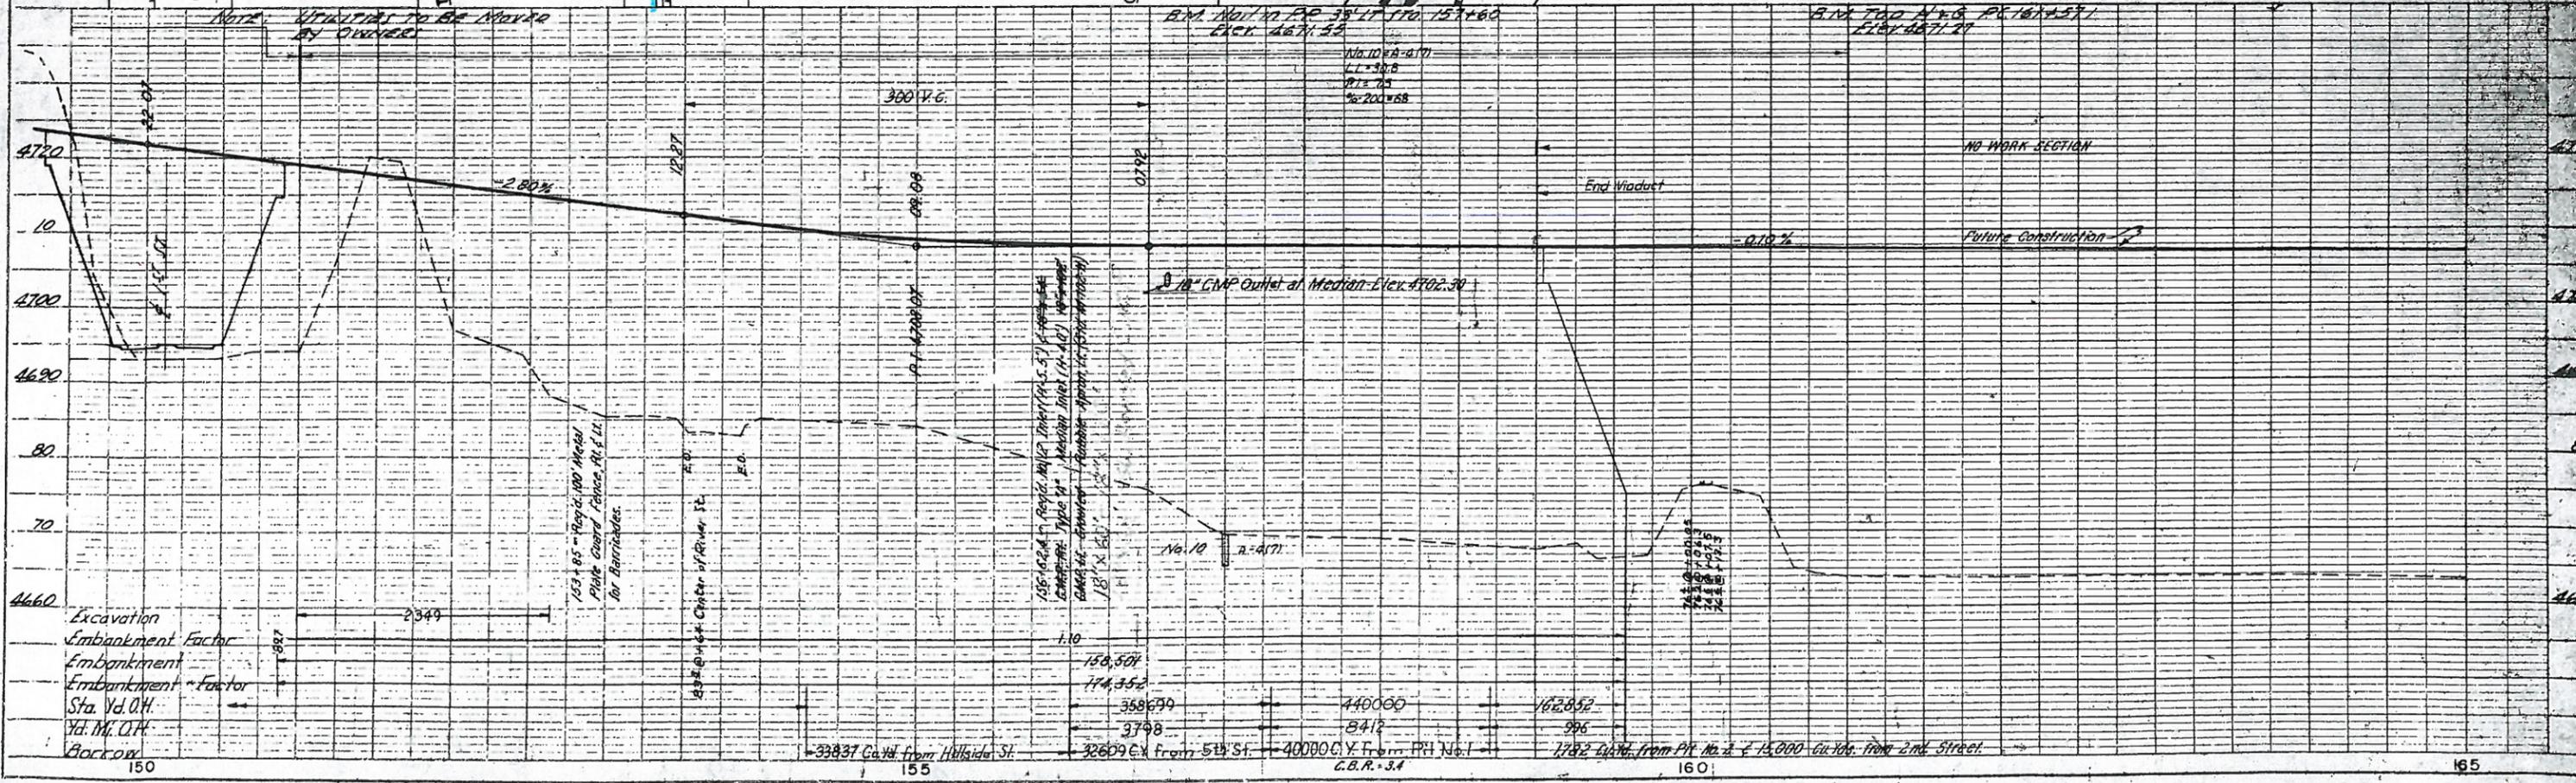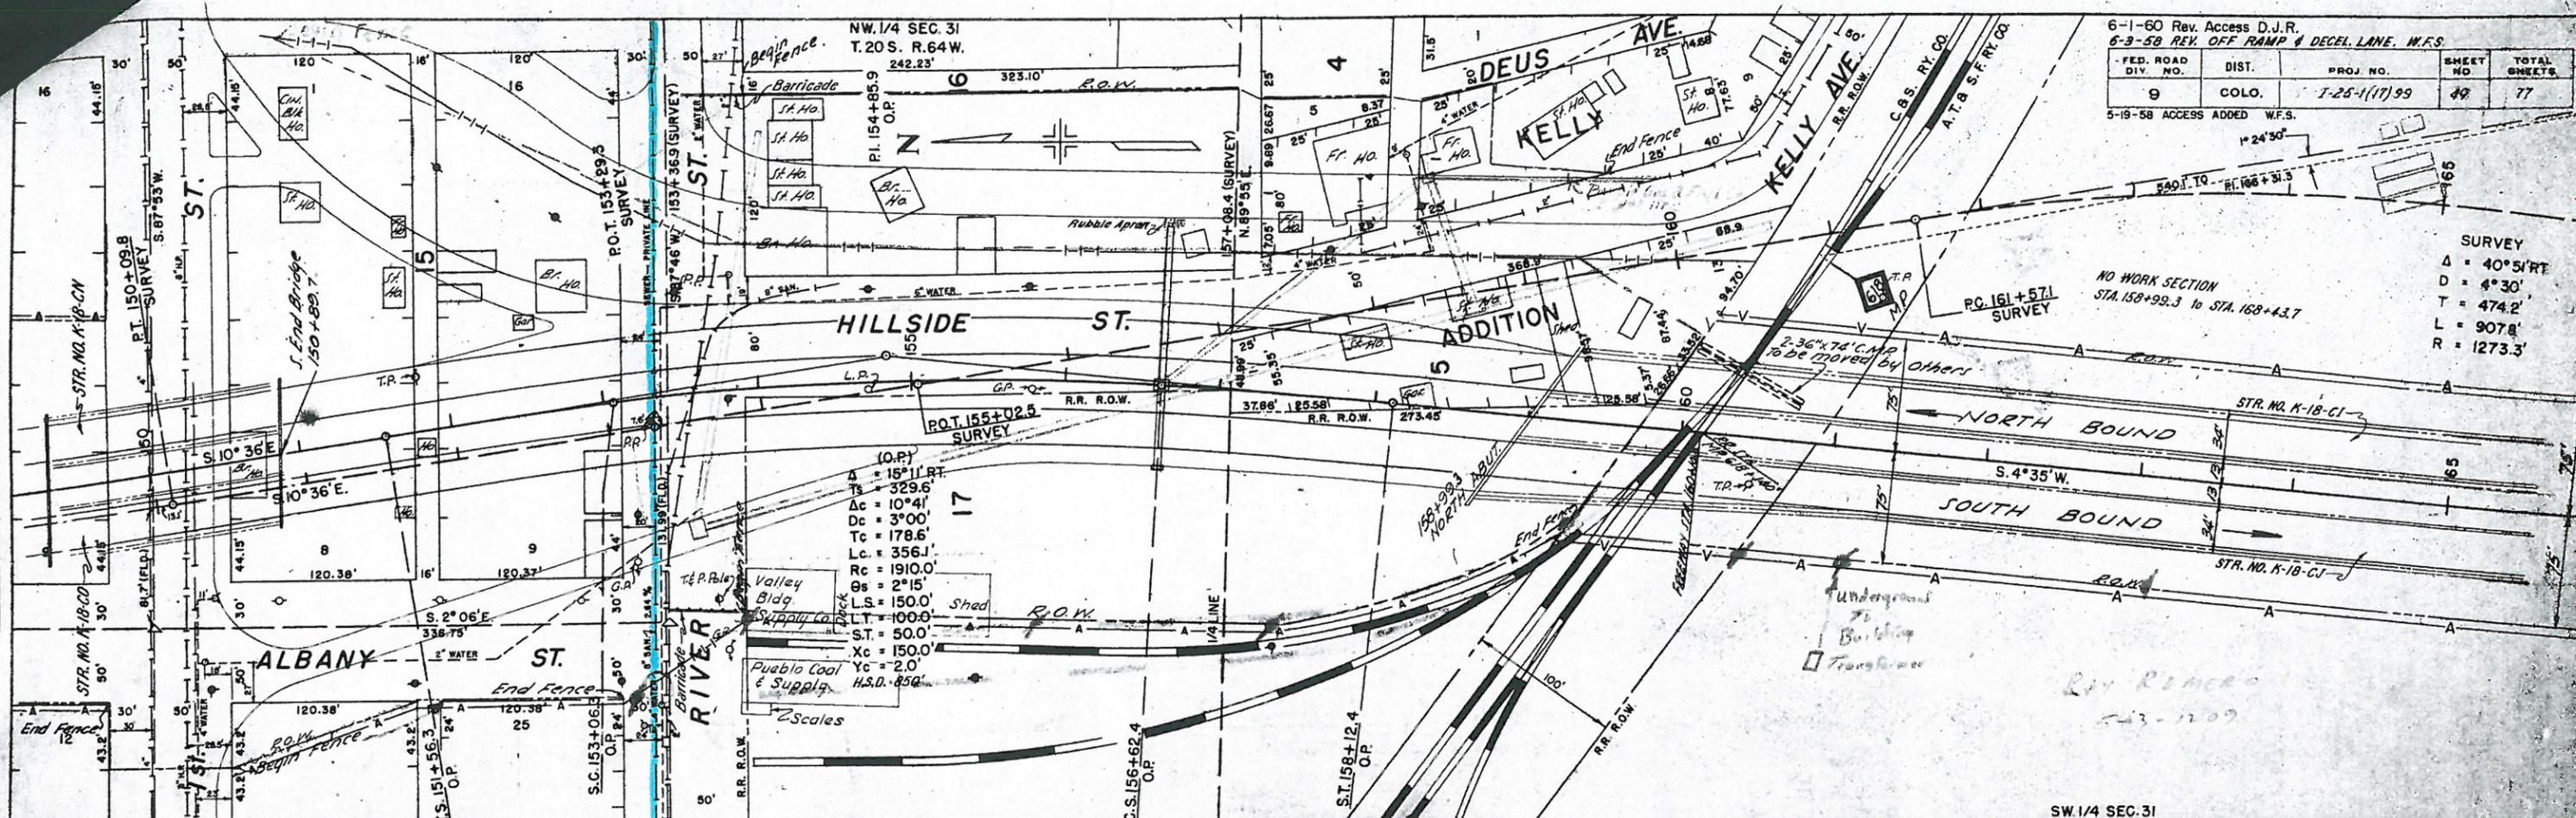

NOTE: DRAWING ELEMENTS CHECKED
 BY: [Signature]
 DATE: [Date]

NOTE: DRAWING ELEMENTS CHECKED
 BY: [Signature]
 DATE: [Date]

SURVEY
 Δ = 40° 51' RT
 D = 4° 30'
 T = 474.2'
 L = 907.8'
 R = 1273.3'

NO WORK SECTION
 STA. 158+99.3 to STA. 163+43.7

RIV. RIVER
 4-3-1209