



ARE #1: CONSTRUCT FULL WIDTH I-25 BRIDGE TO ACCOMMODATE ULTIMATE LANES AND SHOULDERS.



DRAFT  
04/28/14

EXHIBIT C-1

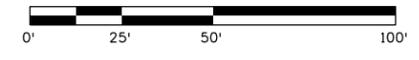

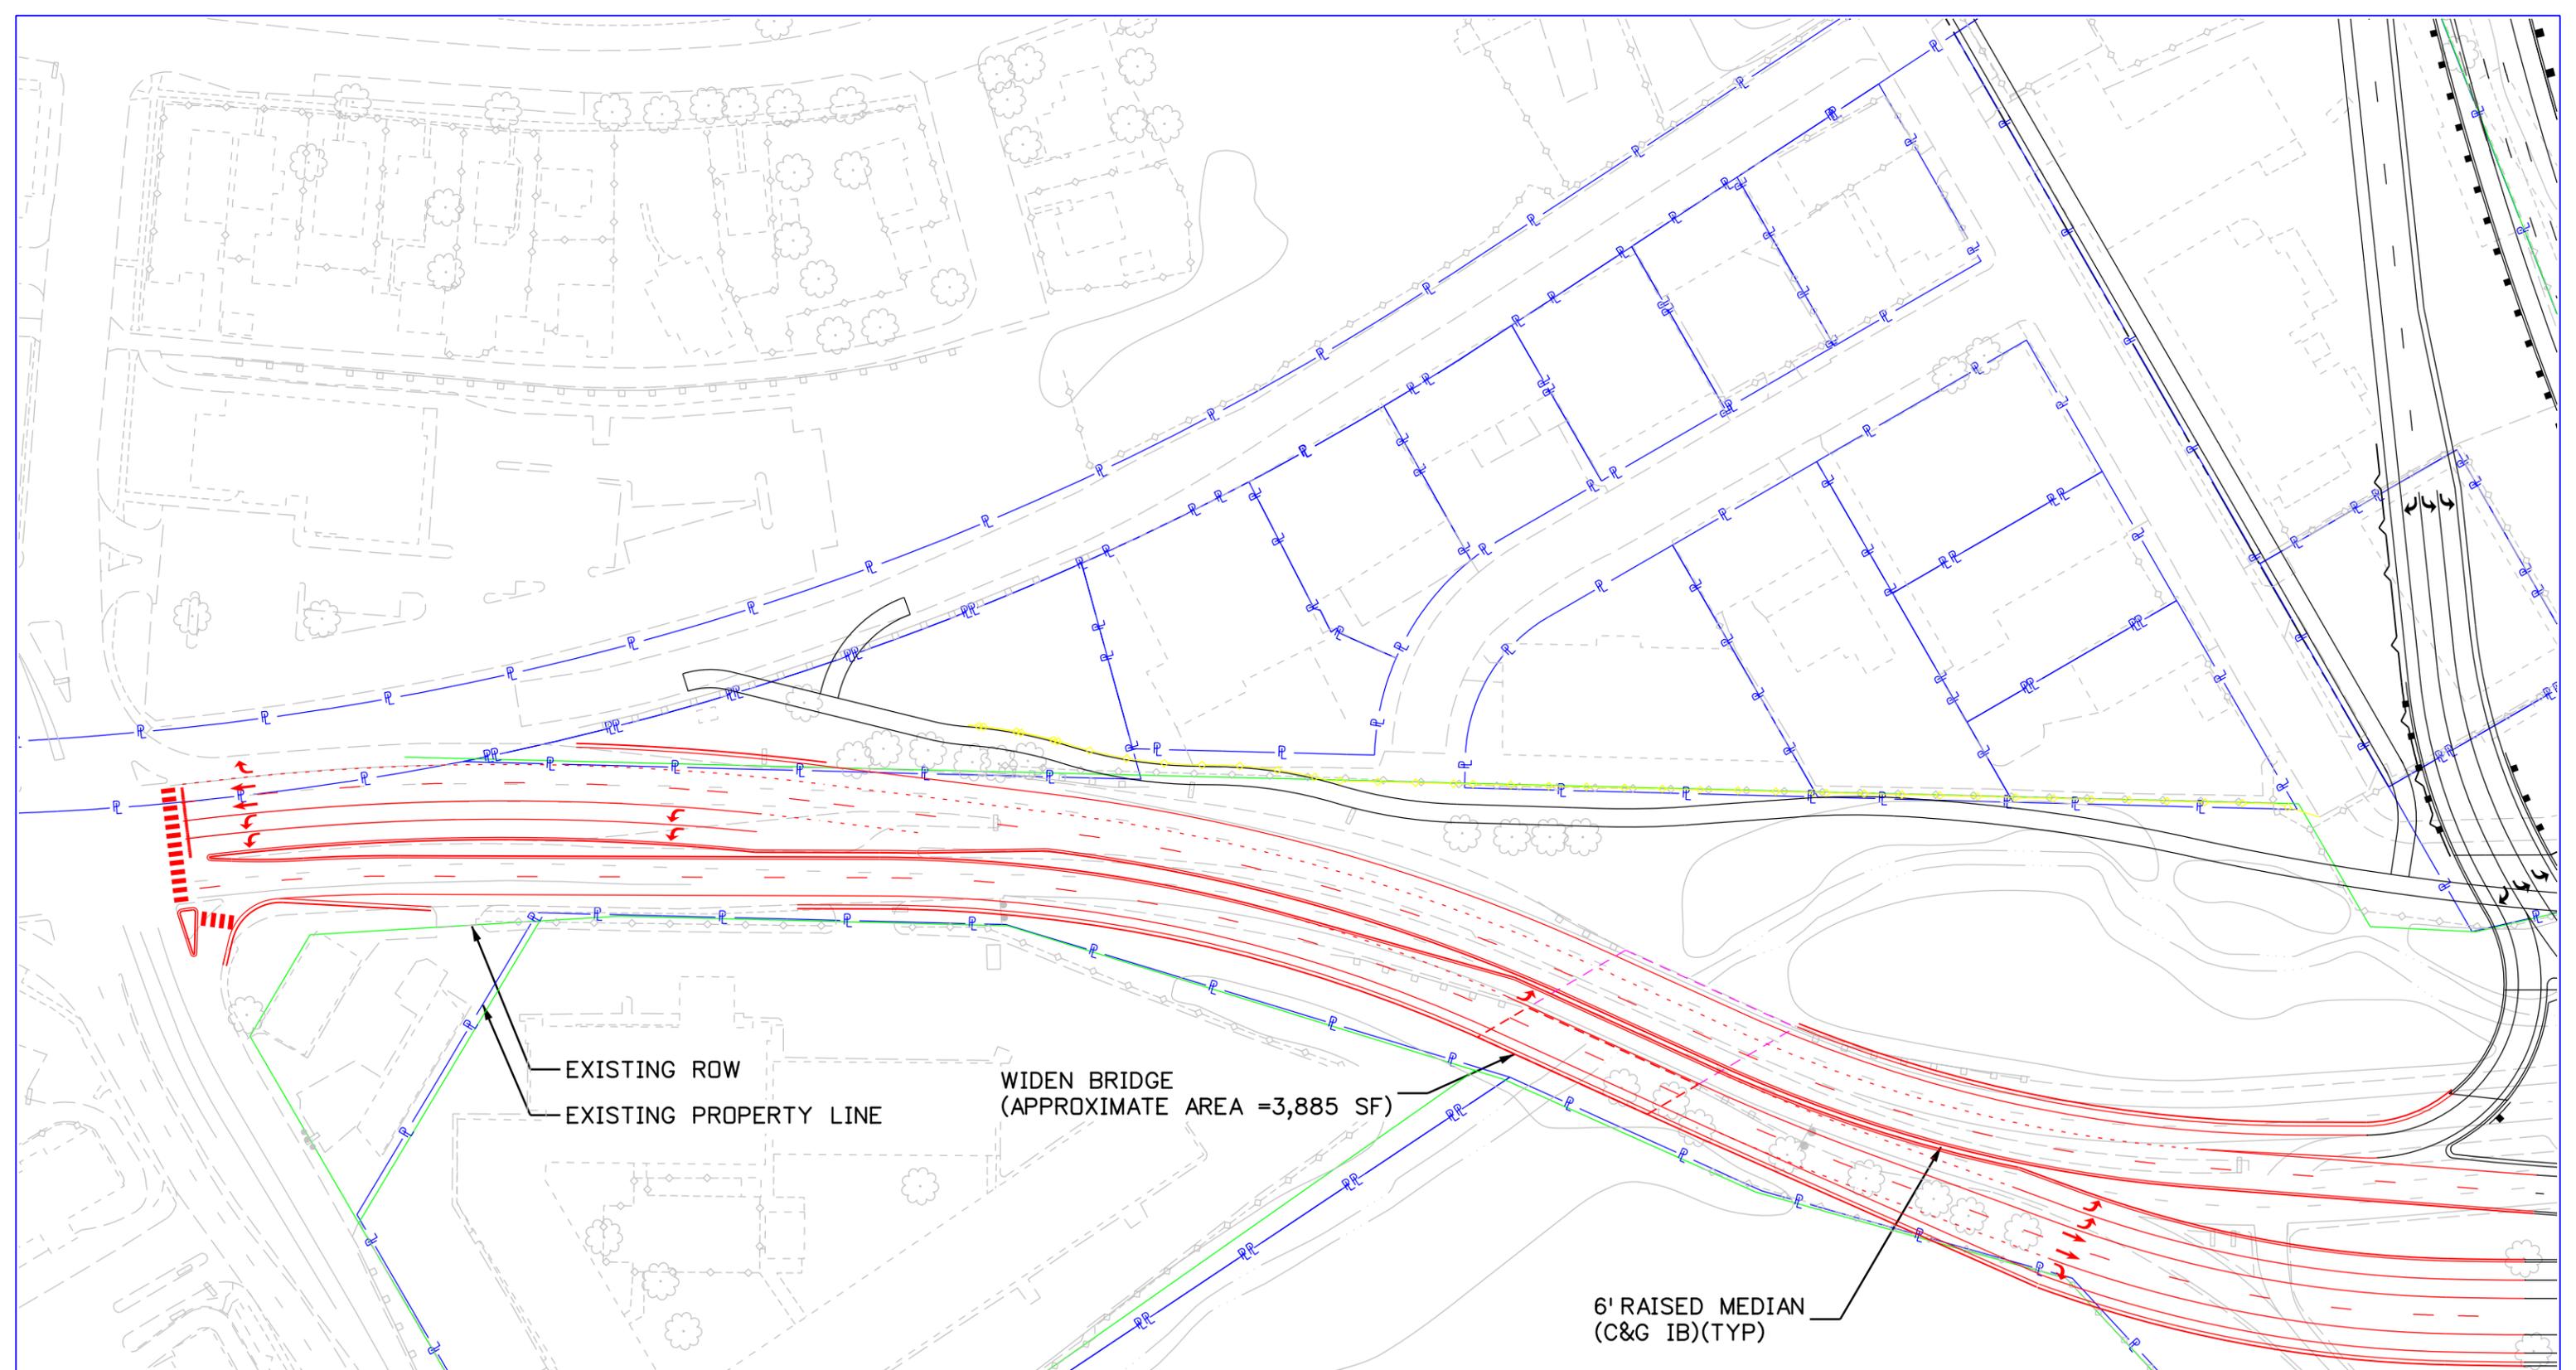


EXISTING ROW  
 EXISTING PROPERTY LINE

WIDEN BRIDGE  
 (APPROXIMATE AREA = 3,885 SF)

6' RAISED MEDIAN  
 (C&G IB)(TYP)


ARE #2A: WIDEN US 24 BRIDGE OVER FOUNTAIN CREEK. ADD AUXILIARY LANE FOR WESTBOUND US 24 AND EASTBOUND US 24 LEFT TURN STORAGE.

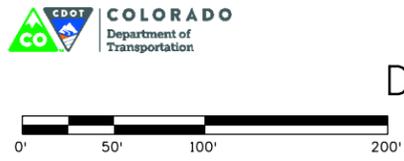

DRAFT  
 04/28/14



EXHIBIT C-2A

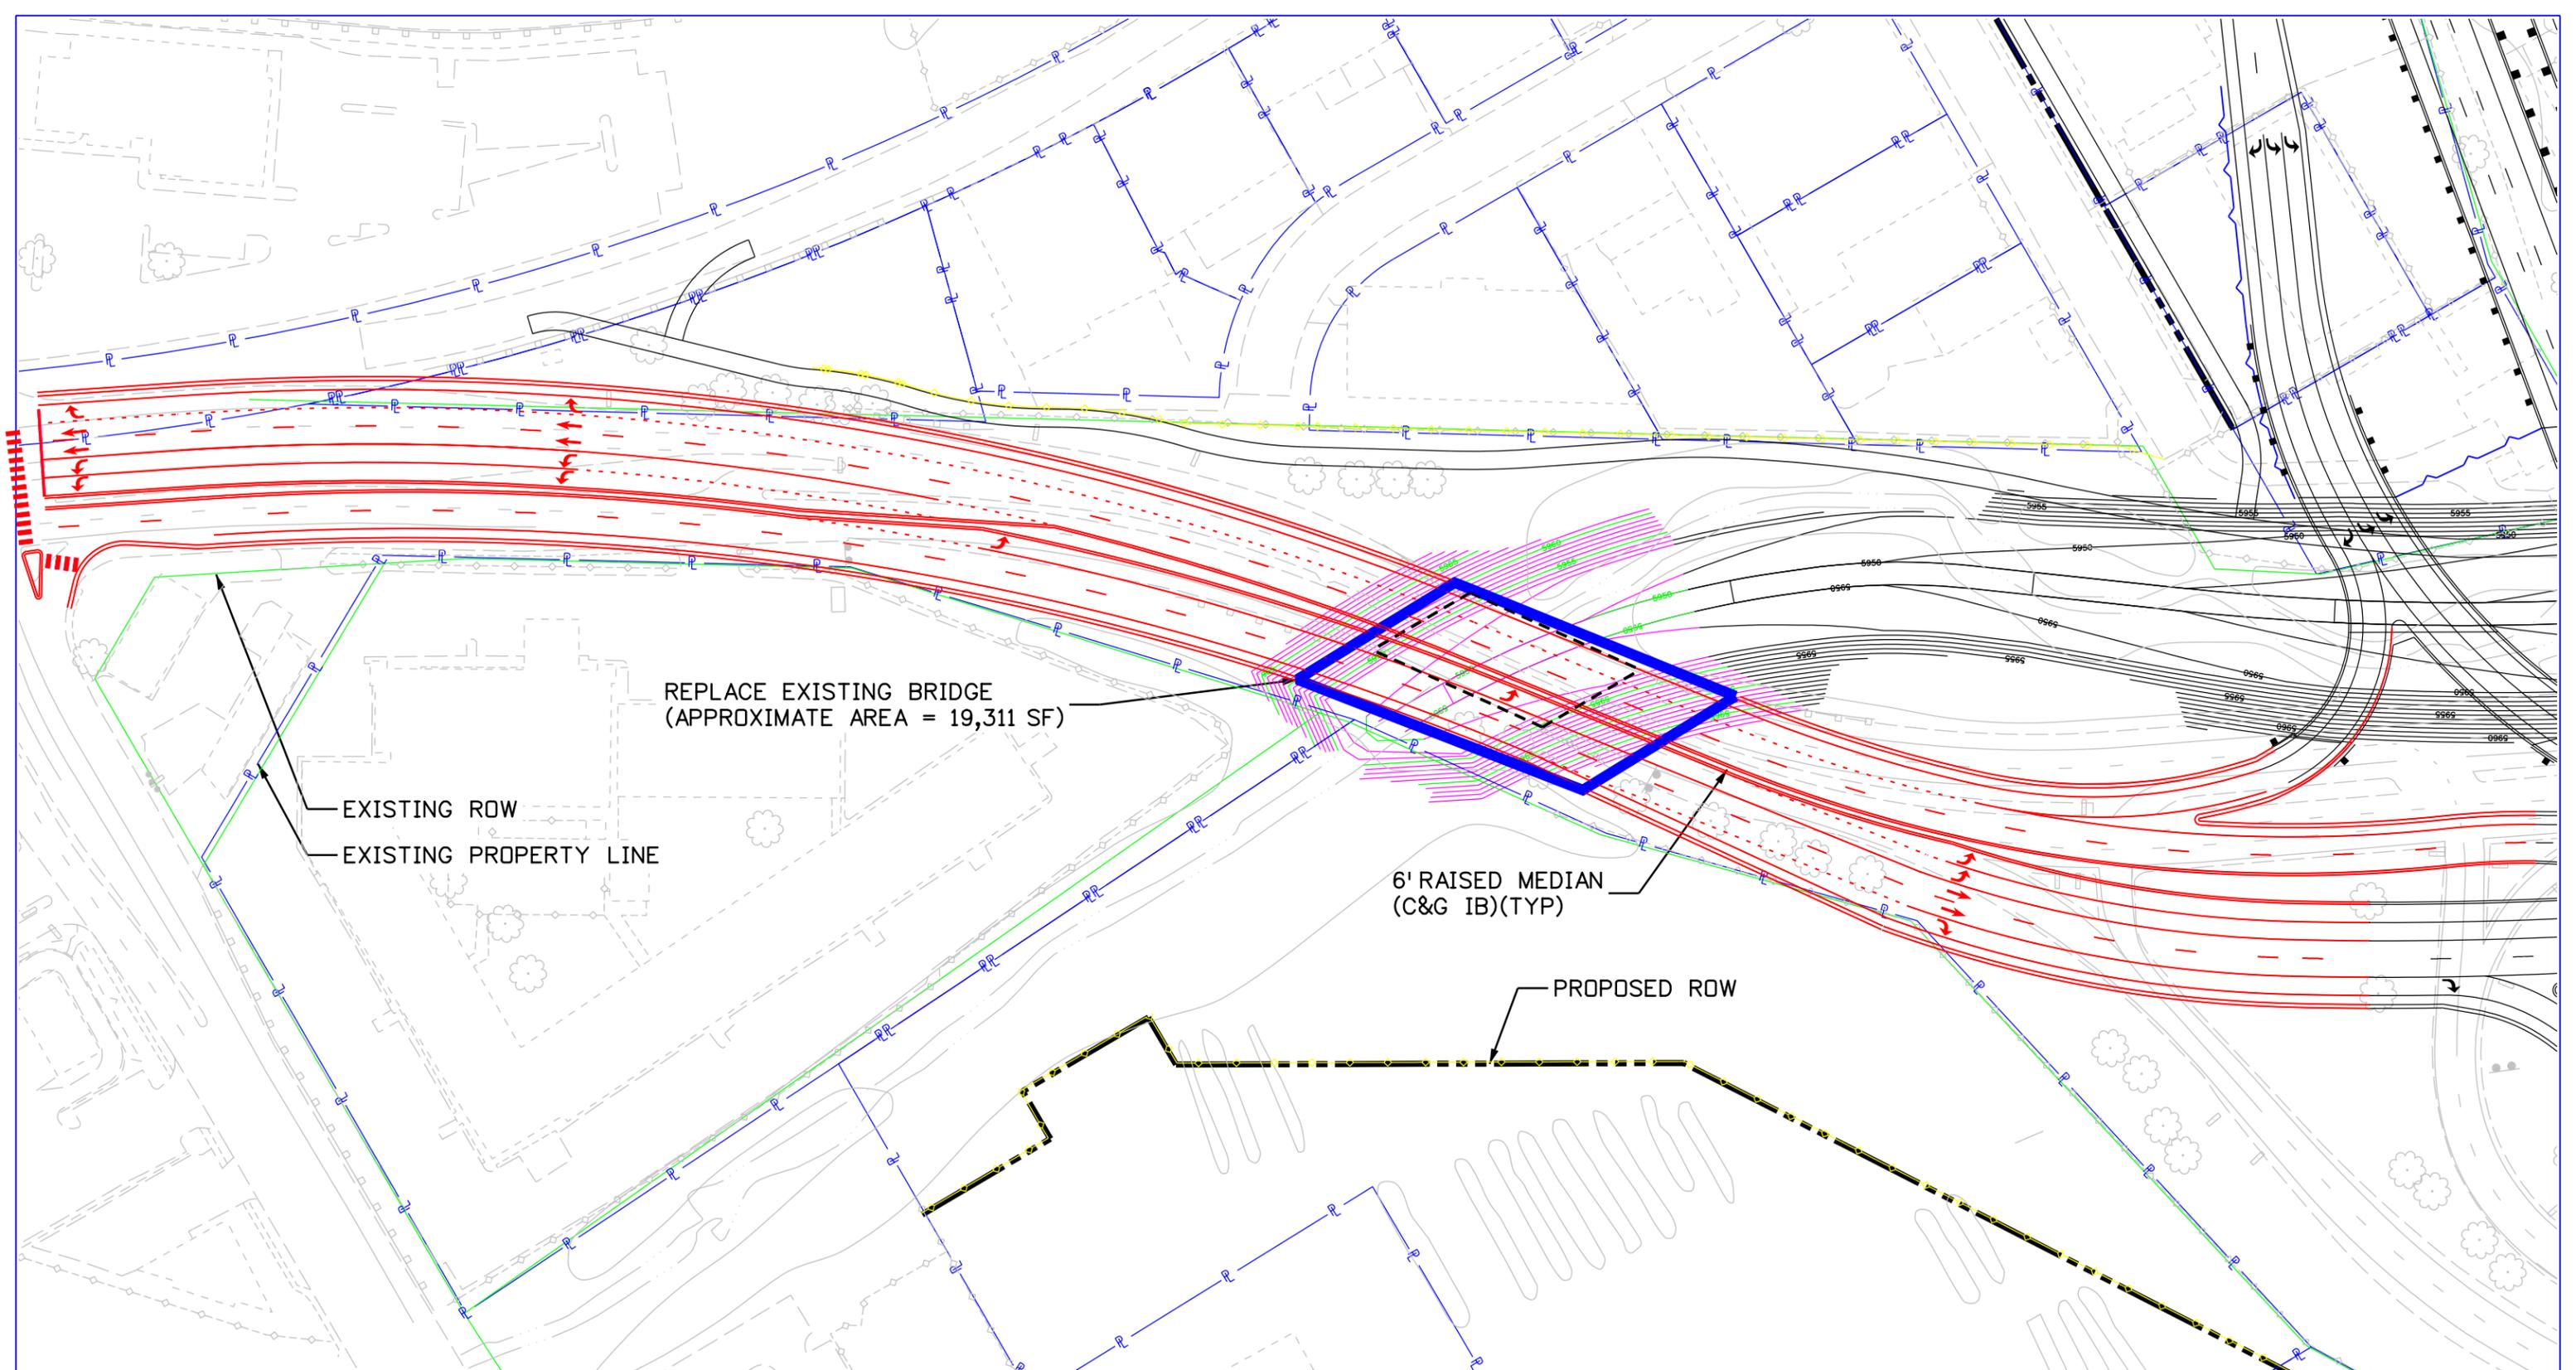

ARE #2B: REPLACE US 24 BRIDGE. ADD AUXILIARY LANE FOR WESTBOUND US 24, EASTBOUND LEFT TURN STORAGE, EXTEND STREAM AND TRAIL UNDER BRIDGE.





DRAFT

04/28/14




EXHIBIT C-2B

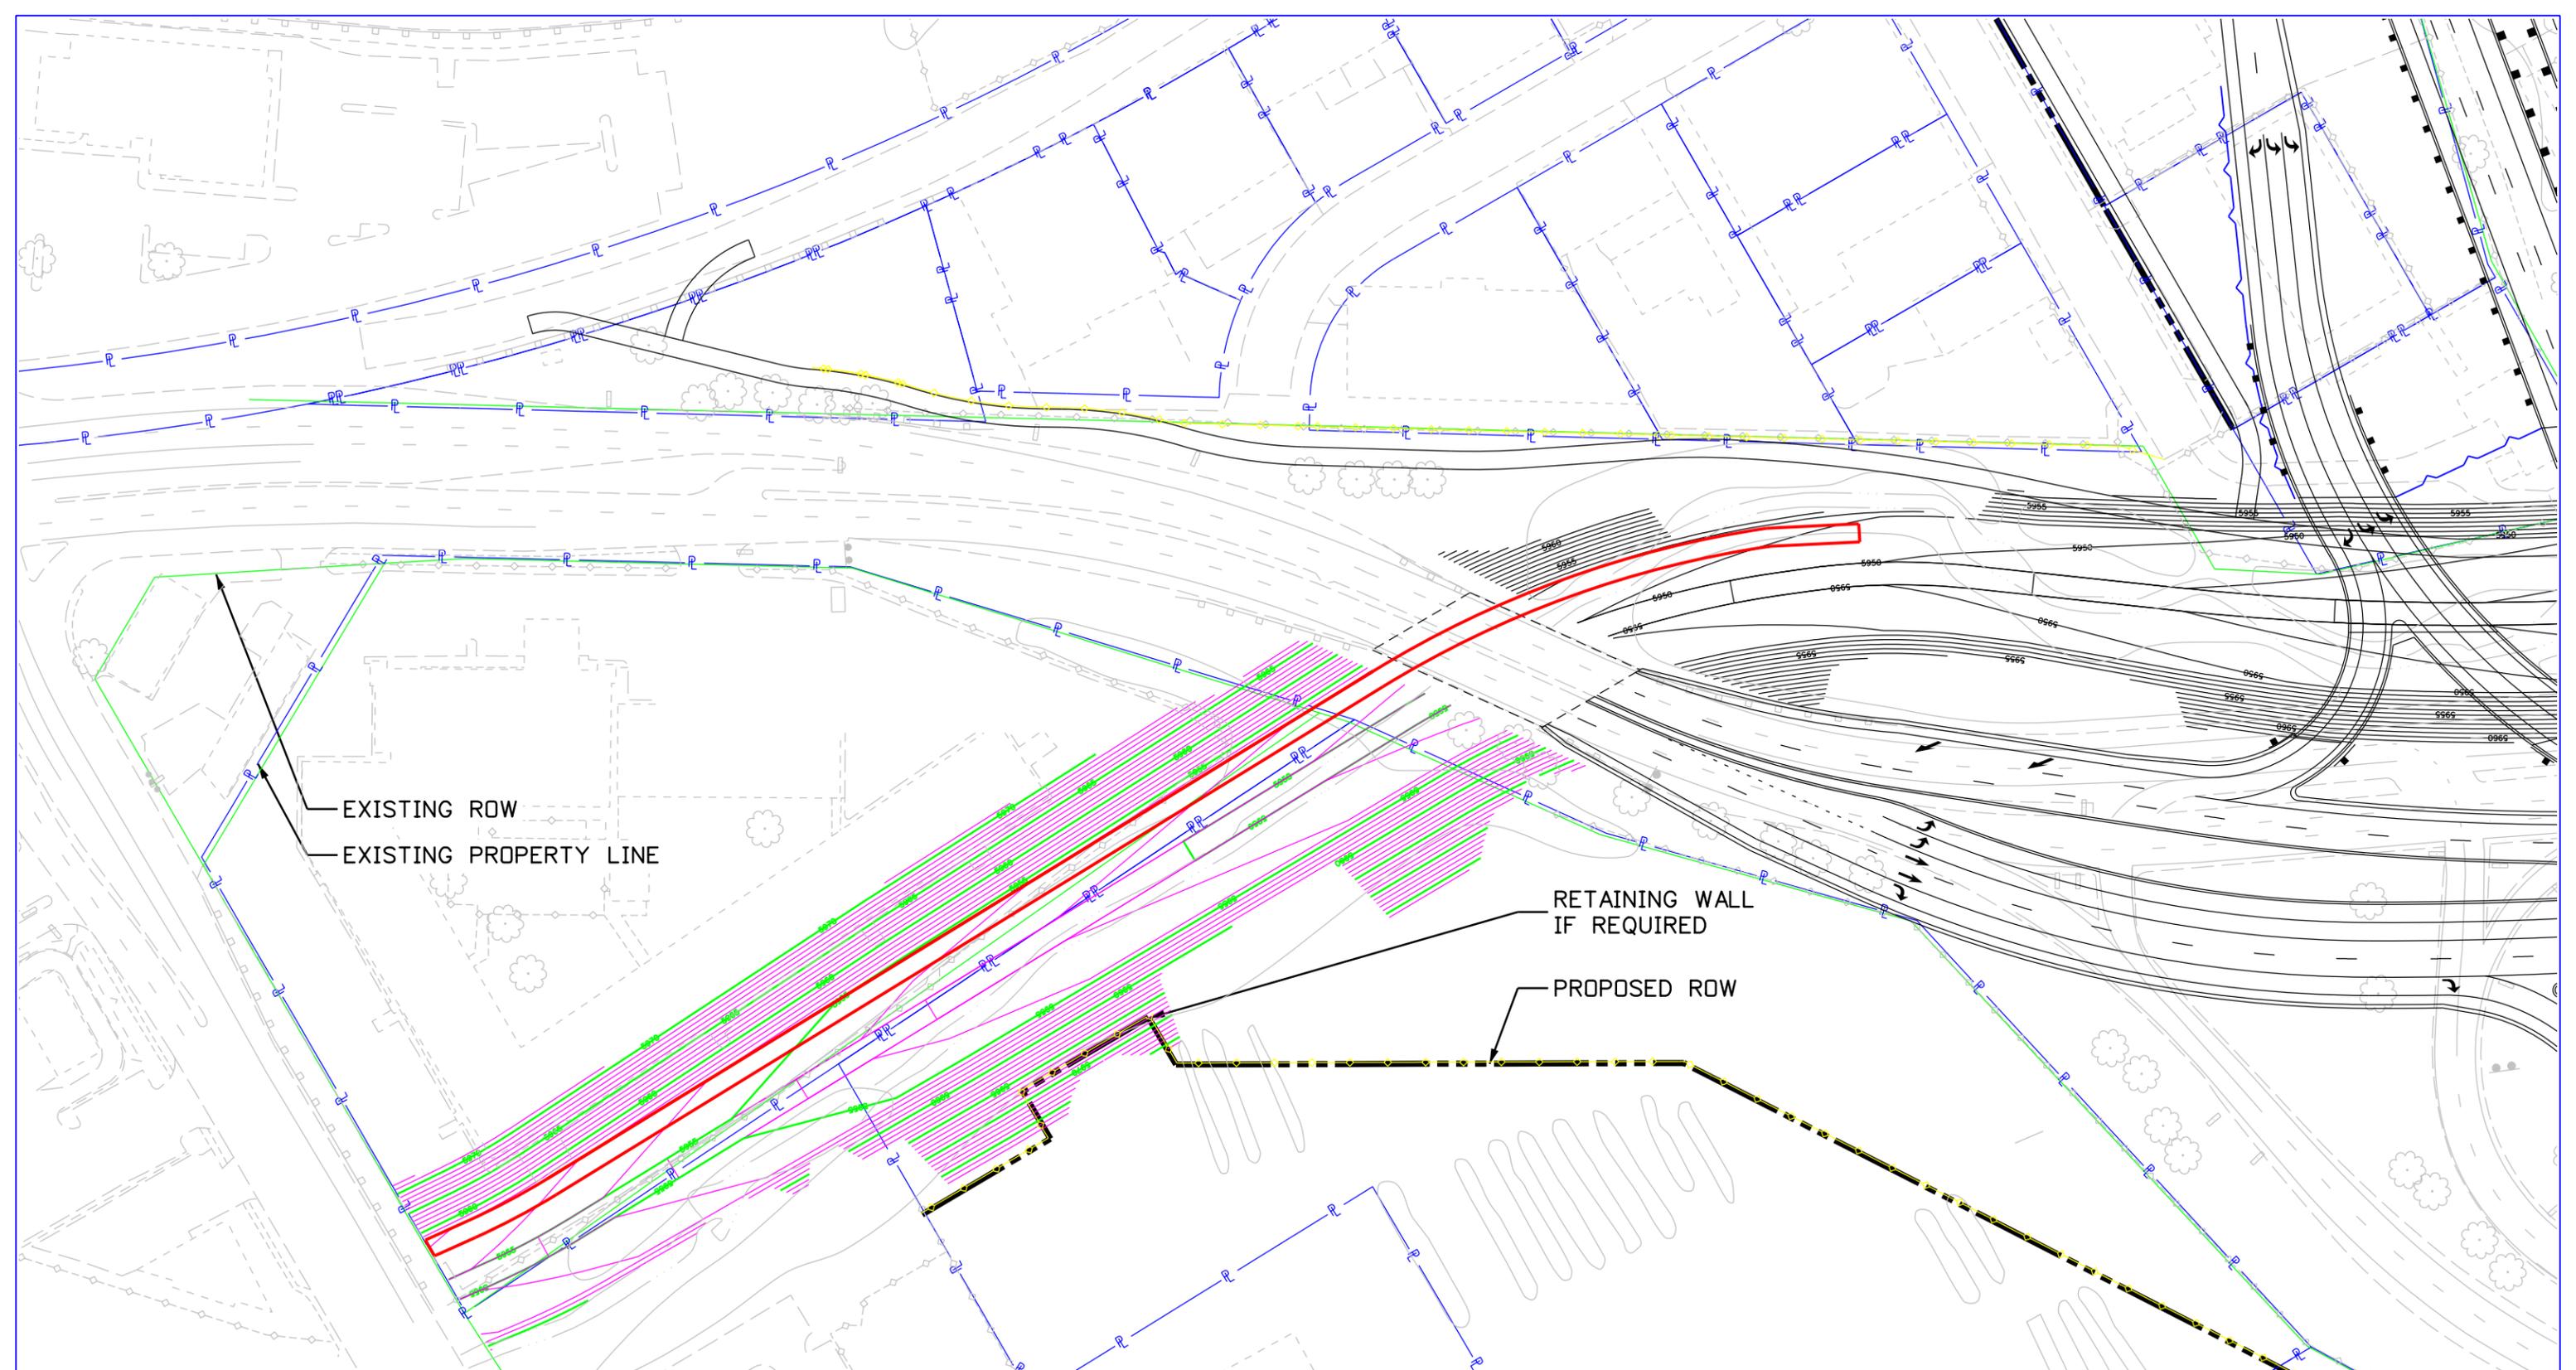

— EXISTING ROW  
 - - - EXISTING PROPERTY LINE

RETAINING WALL  
 IF REQUIRED

- - - PROPOSED ROW

ARE #3: TRAIL AND STREAM IMPROVEMENTS ALONG FOUNTAIN CREEK FROM US 24 BRIDGE TO 8TH ST.



  
 DRAFT  
 07/16/14

EXHIBIT C-3

