

# EXHIBIT B UTILITY DESIGN SHEET

PROJECT IM 0252-423

Utility Co. #	Conflict #
	T-03

Utility Owner: Level 3 Communications  Public  Private

## SECTION TO BE COMPLETED PRIOR TO NEGOTIATION MEETING

### Existing Condition See Utility Map for conflicts to T-03


- General Location \_\_\_\_\_
- Utility type:  Electric  Gas  Communications  Water  Sanitary  Cable TV  Irr. Canal  
 Other \_\_\_\_\_
- Location by:  Utility plat maps; Field located and surveyed:  Yes  No; Pothole:  Yes  No  
If pothole, # \_\_\_\_\_ from:  CDOT pothole or  DBC pothole HCL used: \_\_\_\_\_  
Station: 140+ to Station: 145+ Dist. from HCL: \_\_\_\_\_ Rt. / Lt. \_\_\_\_\_
- Utility size & type of materials: 2" Conduit with Fiber Optic Cable from Colo. Ave S. to Cucharas St. on Walnut St. then W. to Chestnut St.
- Environmental Concerns: \_\_\_\_\_
- Encased:  No  Yes, if so size & material: \_\_\_\_\_  
This section completed by DBC Rep.: \_\_\_\_\_ Date: \_\_\_\_\_

## SECTION TO BE COMPLETED AT NEGOTIATION MEETING

### Proposed Resolution

- Recommendation:  left alone  modified  removed  relocated  upgraded  abandoned in place  
Conflict with: \_\_\_\_\_
- This utility may be modified/relocated to: \_\_\_\_\_  
Station: \_\_\_\_\_ to Station: \_\_\_\_\_ Dist. from HCL: \_\_\_\_\_ Rt./Lt. \_\_\_\_\_
- Utility in:  CDOT ROW  other public ROW  Easement (attach copy)  other \_\_\_\_\_
- Who will do the Utility Relocation Plan:  Utility Company ( UC )  Design/Build Contractor (DBC)
- Who will do the construction:  Utility Company ( UC )  Design/Build Contractor (DBC)
- UC to perform inspection?  No  Yes, if so conditions: \_\_\_\_\_
- Number of days required for prior notification by DBC for construction by UC: \_\_\_\_\_ days
- Number of days required by UC or DBC to complete Utility Relocation Plan: \_\_\_\_\_ days; Construction: \_\_\_\_\_ days.
- Any construction details unique to this location?  No  Yes, if yes describe: \_\_\_\_\_
- Utility can be disconnected for: \_\_\_\_\_ days/hours.
- Other proposed action: \_\_\_\_\_
- Contractor Drawings confirming conflict must be attached  
This section completed by: Utility Co. \_\_\_\_\_ Date: \_\_\_\_\_ DBC \_\_\_\_\_ Date: \_\_\_\_\_

Padlak 3:56:16 PM p:\ABOPWINT01\wilsonco.com\Wilson\_Proj\Projects\Documents\B100-TRN\CDOT\13-100-312-01\_125\_Cimarron\_Interch\19039\Utilities\Drawings\ITS\_Site\_Plan

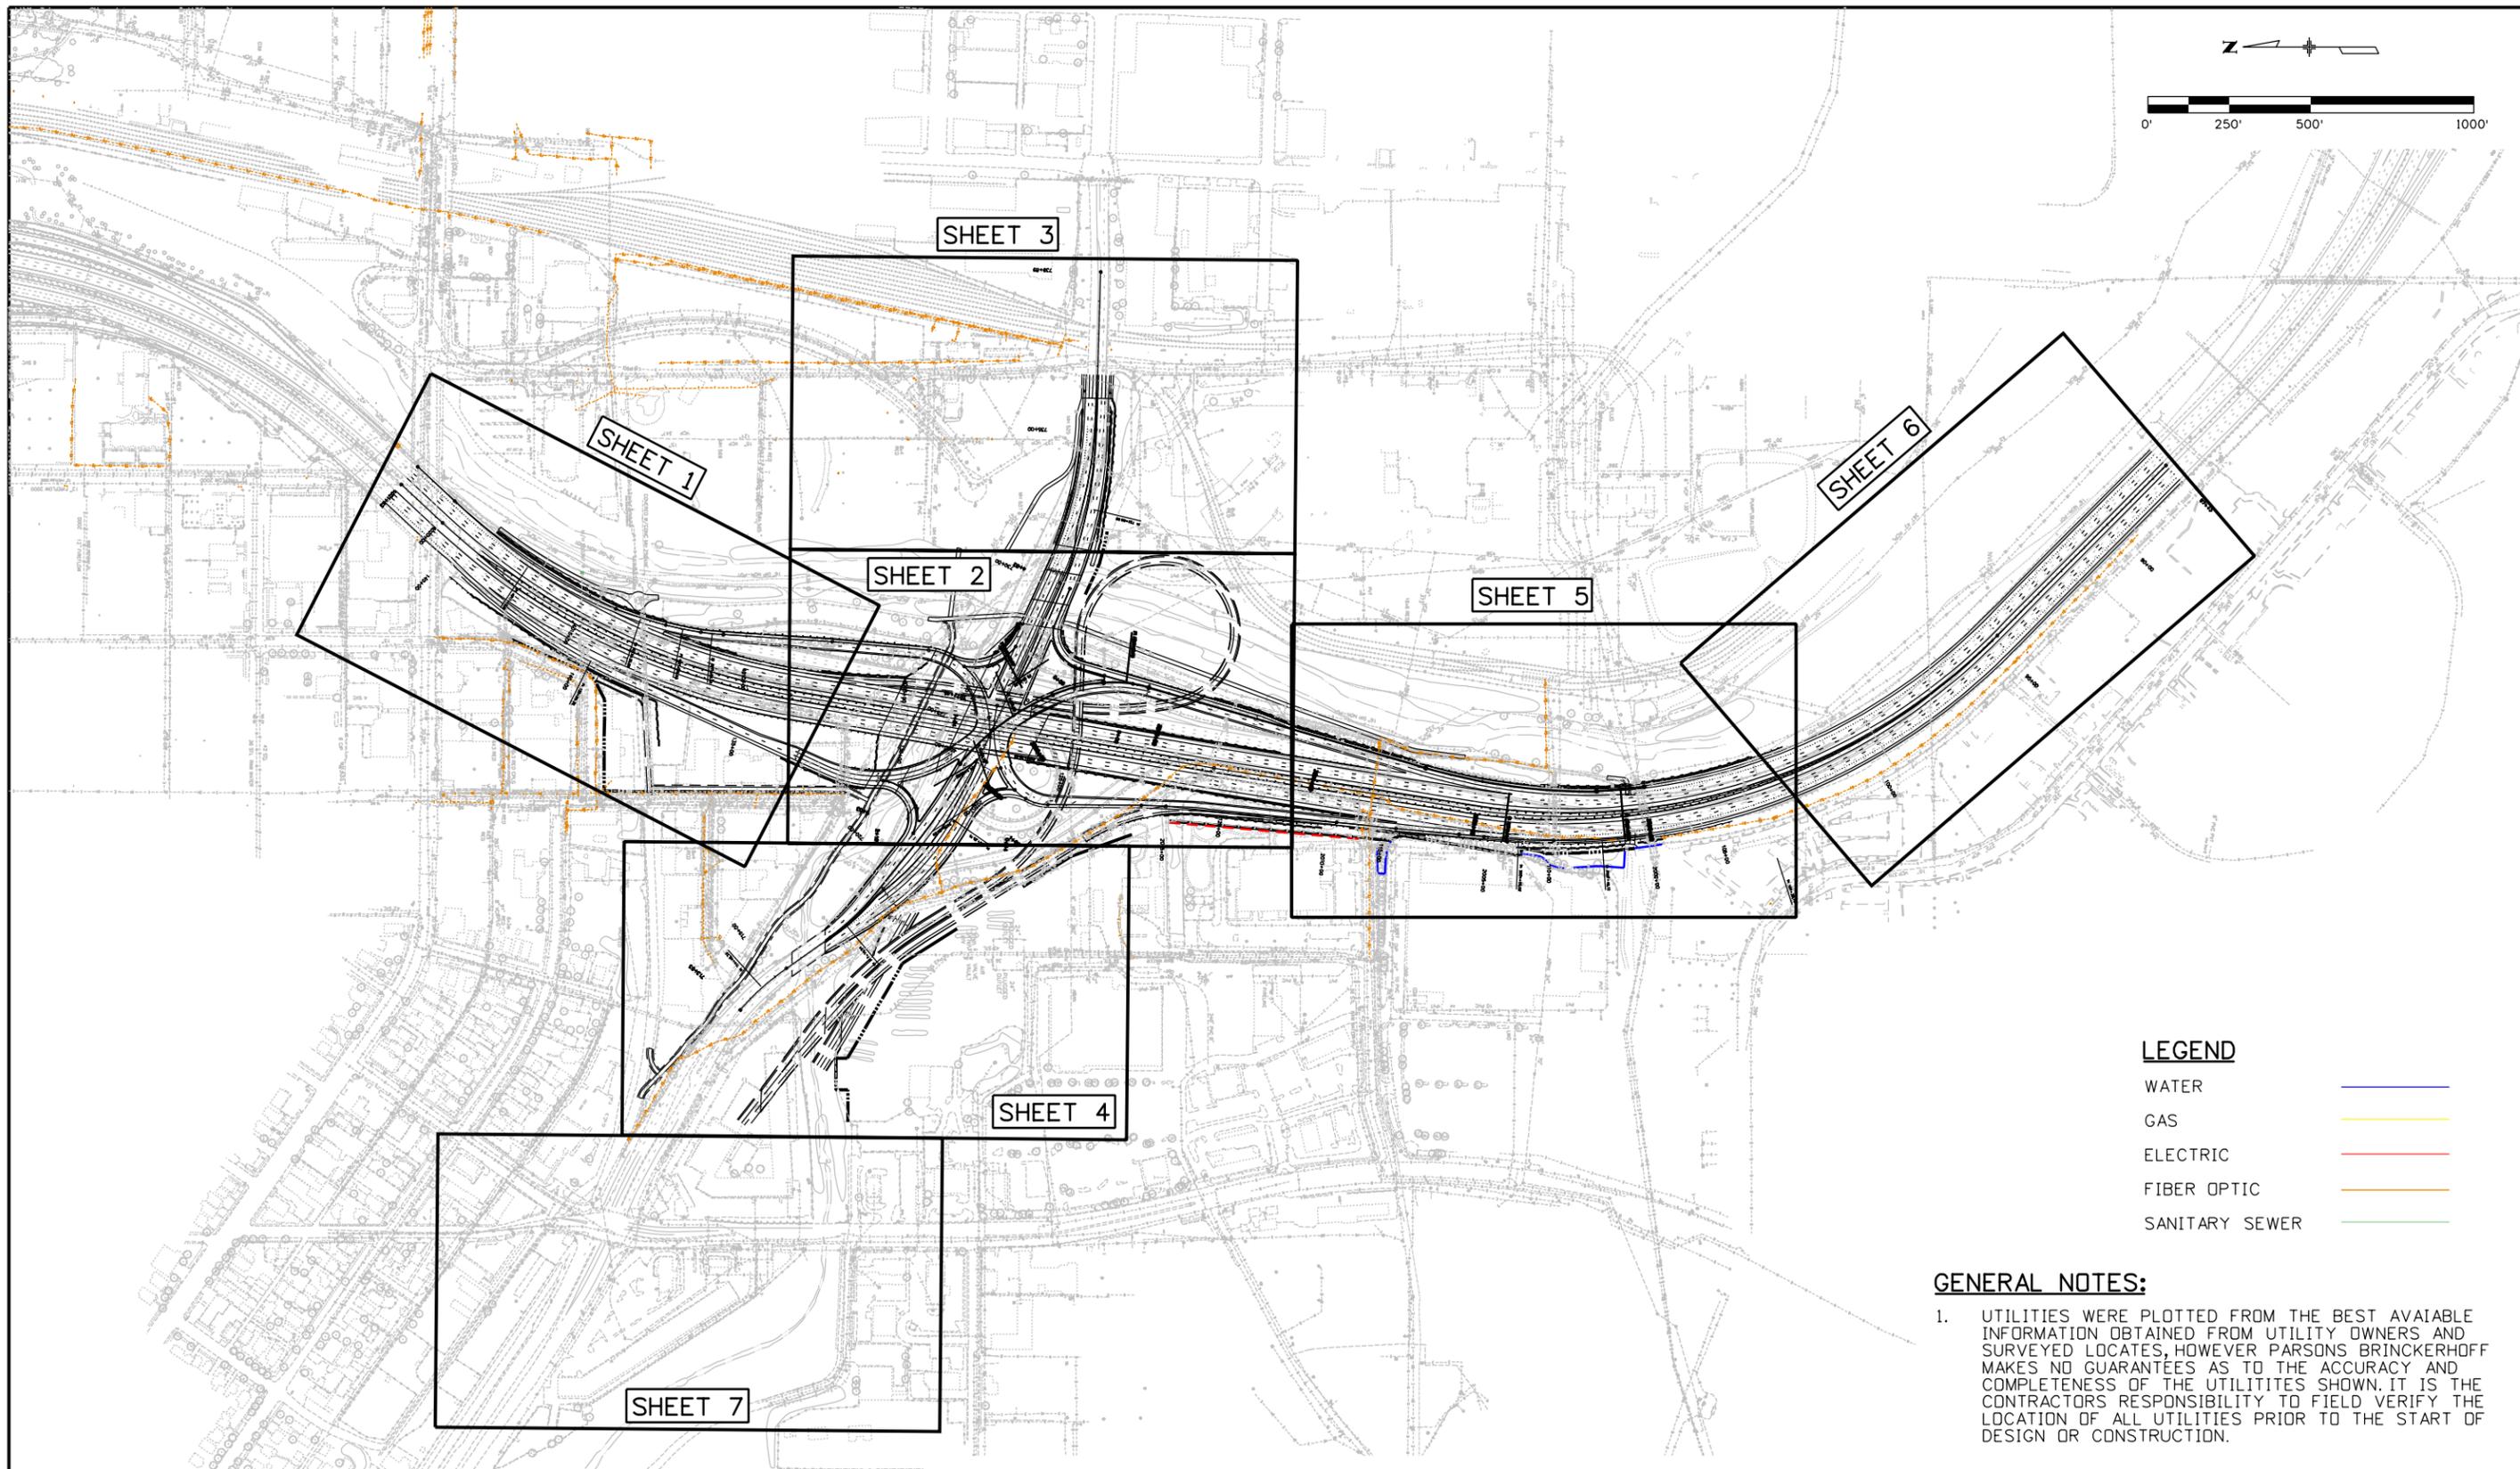

**LEGEND**

WATER	
GAS	
ELECTRIC	
FIBER OPTIC	
SANITARY SEWER	

**GENERAL NOTES:**

- UTILITIES WERE PLOTTED FROM THE BEST AVAILABLE INFORMATION OBTAINED FROM UTILITY OWNERS AND SURVEYED LOCATES, HOWEVER PARSONS BRINCKERHOFF MAKES NO GUARANTEES AS TO THE ACCURACY AND COMPLETENESS OF THE UTILITIES SHOWN. IT IS THE CONTRACTORS RESPONSIBILITY TO FIELD VERIFY THE LOCATION OF ALL UTILITIES PRIOR TO THE START OF DESIGN OR CONSTRUCTION.

Print Date: 4/17/2014		<b>Sheet Revisions</b>		Colorado Department of Transportation		As Constructed		UTILITY ITS SITE PLAN		Project No./Code		
File Name: ITS Site Plan		Date:	Comments	Init.	1480 Quail Lake Loop, Suite A Colorado Springs, CO 80906 Phone: 719-634-2323 FAX: 719-227-3298		No Revisions:		Designer: XXXXXXXX Structure Numbers Detailer: XXXXXXXX Subset: _SG Subset Sheets: _SN of _SO		IM 0252-423	
Horiz. Scale: 1:500 Vert. Scale:							Revised:				19039	
Unit Information Unit Leader Initials							Void:				Sheet Number	
555 17th Street Suite 500 Denver, CO 80202				Region 2		DMW		Subset: _SG		_ON		

