



Note: Abutment & Pier Numbers match Structure Inspection Reports. Previous As-Built Drawings may differ.

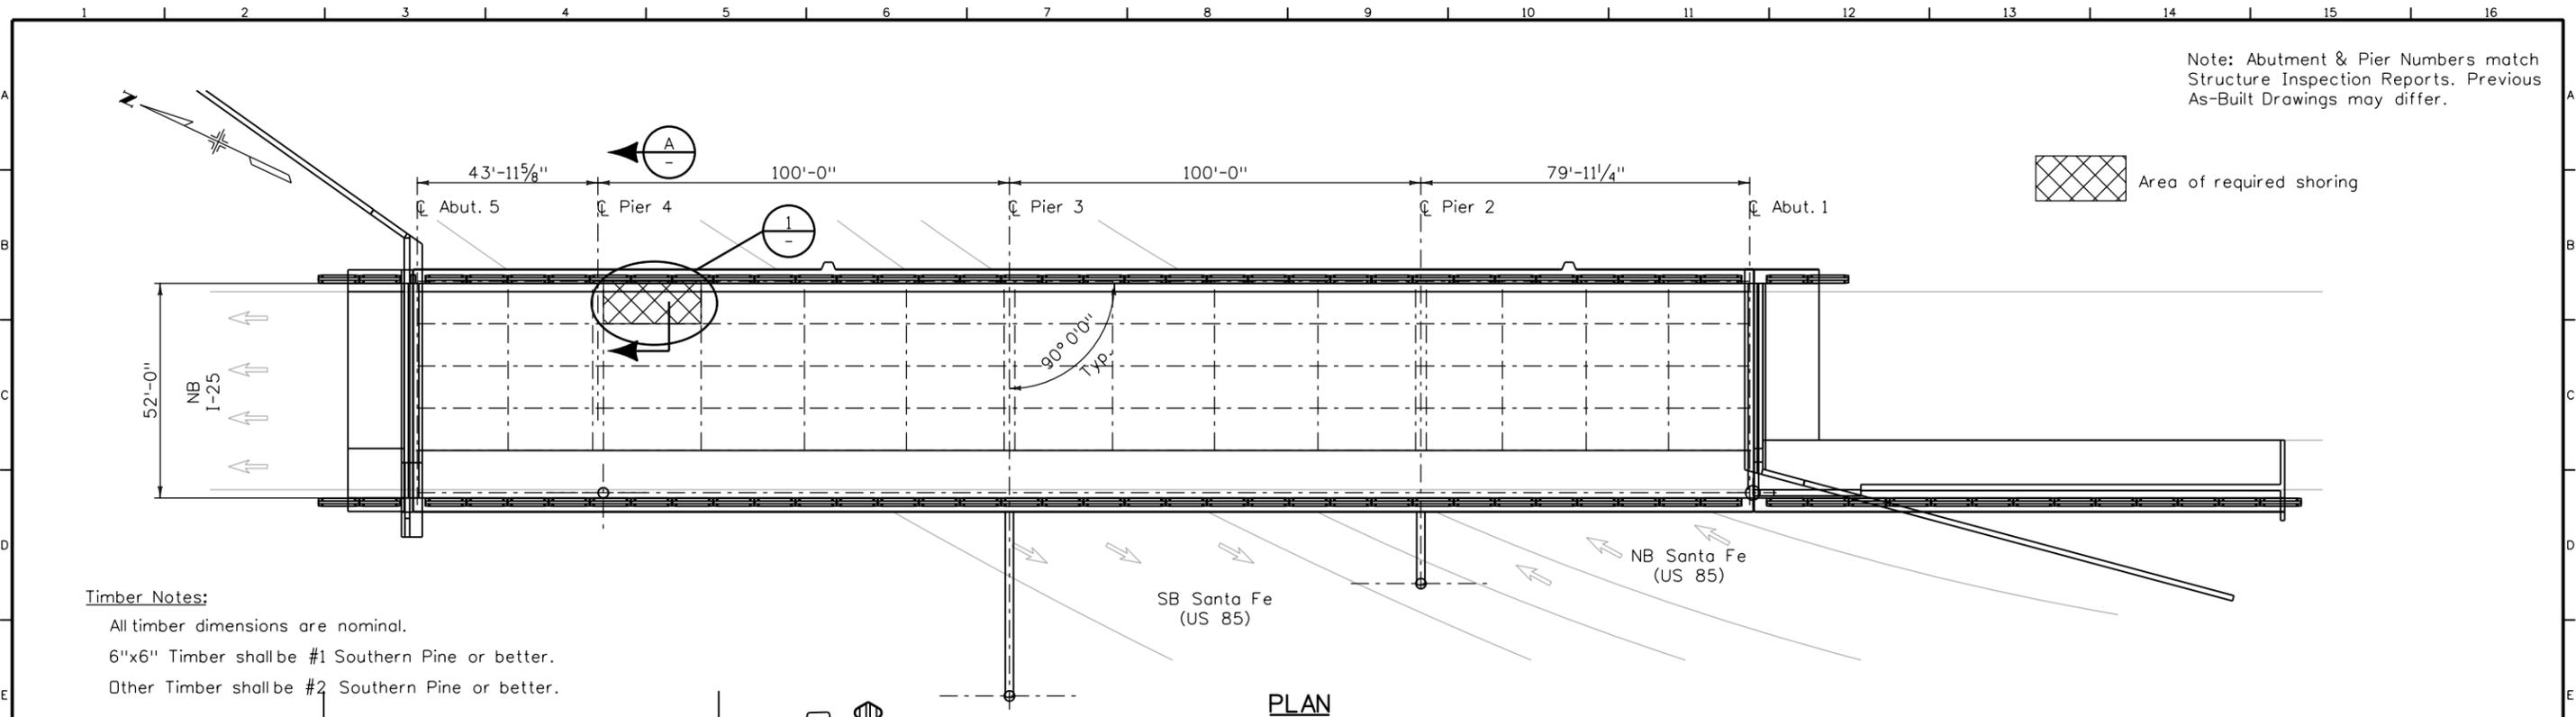


PLAN

Timber Notes:
 All timber dimensions are nominal.
 6"x6" Timber shall be #1 Southern Pine or better.
 Other Timber shall be #2 Southern Pine or better.

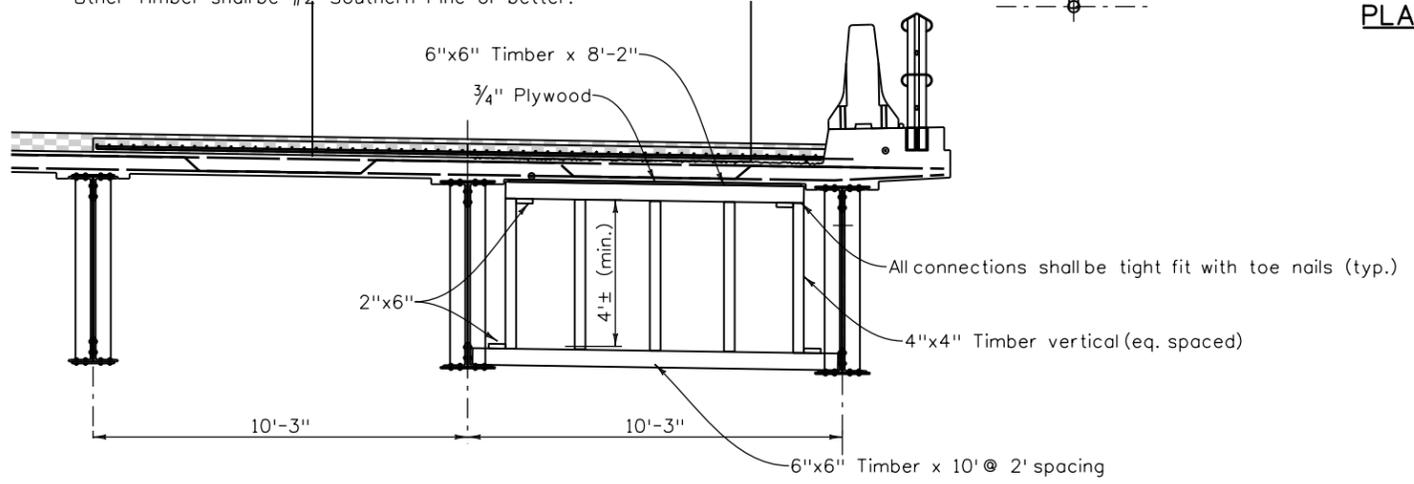

SECTION A-A

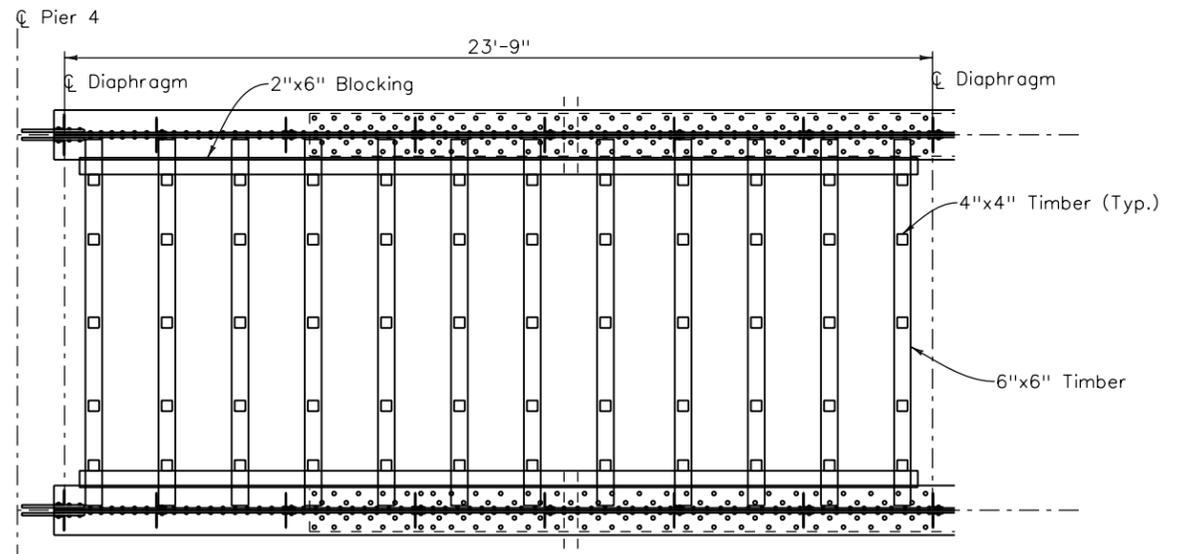

DETAIL 1-1

GENERAL NOTES

All work shall be done in accordance with the Colorado Department of Transportation Standard Specifications for Road and Bridge Construction and as noted in the drawing.

The Contractor shall be responsible for the stability of the shoring during the installation.

Dimensions contained in these plans are approximate. These dimensions may be adjusted to meet the existing structure. The Contractor shall verify all dependent dimensions in the field before ordering or fabricating any material.

The Contractor shall protect pedestrians and traveling public from any falling debris during the construction work. Any debris which falls on paths or roadways shall be removed immediately. This work will not be measured and paid for separately, but shall be included in the cost of the work.

Design	INITIAL	DATE	Checked By	DATE	Checked By
	AJP	4/10			
Detail	INITIAL	DATE	Checked By	DATE	Checked By
	AJP	4/10			
Quantities	INITIAL	DATE	Checked By	DATE	Checked By
	AJP	4/10			

Print Date: 10/5/2012
File Name: TimberFalsework.dgn
Horiz. Scale: VARIES Vert. Scale: As Noted
Staff Bridge Branch - Unit 0224 MH

Sheet Revisions		
Date:	Comments	Init.

Colorado Department of Transportation
 4201 East Arkansas Avenue
 Room 107
 Denver, CO 80222
 Phone: 303-757-9064 FAX: 303-757-9197

Staff Bridge Branch **MH**

As Constructed
No Revisions:
Revised:
Void:

EMERGENCY FALSEWORK PLAN			
F-16-DT			
Designer:	A. Pott	Structure Numbers:	F-16-DT
Detailer:	A. Pott	Subset Sheets:	B01 of 1

Project No./Code
EMERGENCY REPAIR
Sheet Number