



Whenever trenching occurs, the trench shall be filled in by the end of the day or else a BMP, such as an erosion log, shall be placed on the downstream side of the spoils to prevent the transport of the sediment during a rain event.


NO OPEN TRENCHES SHALL BE ALLOWED UNLESS APPROVED BY THE PROJECT ENGINEER

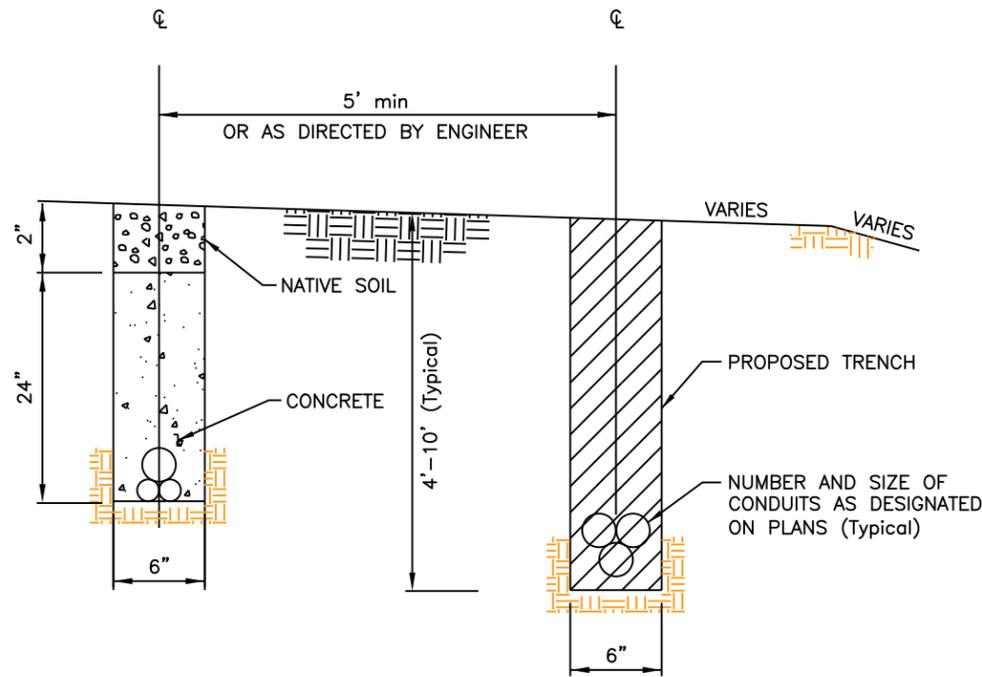

TRENCHING IN FILL

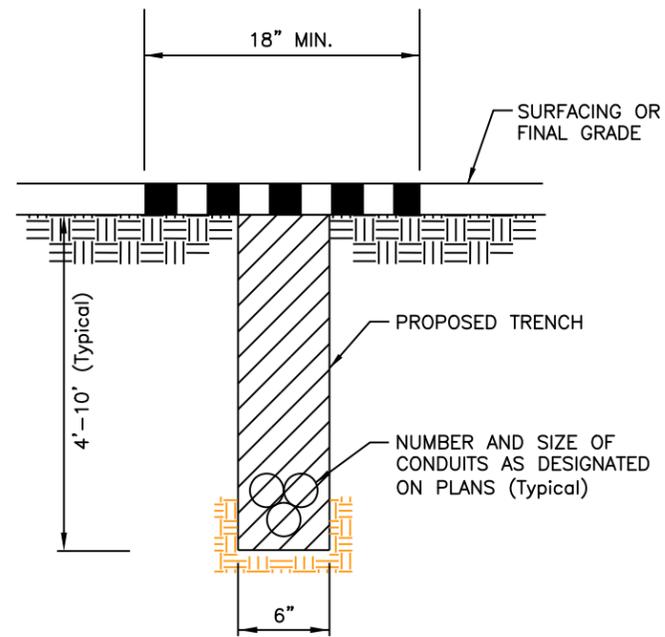

DIRECTIONAL BORE

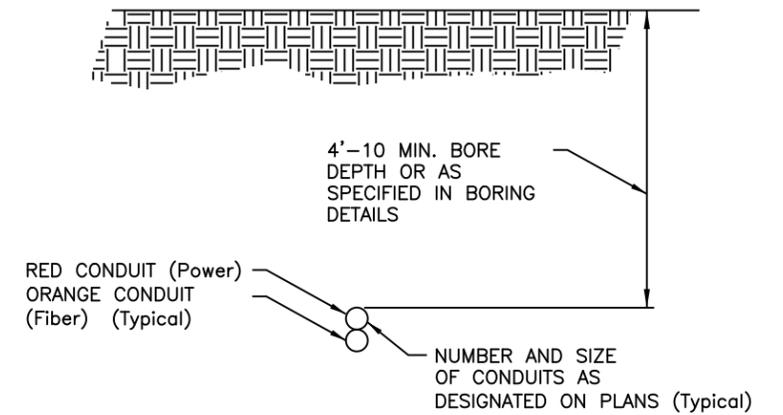

scottjk 4:46:53 PM C:\User Data\ITSprojects2012\US6\_125\Details\Conduit01.dgn

Print Date: 10/5/2012		<b>Sheet Revisions</b>			<b>Colorado Department of Transportation</b> 425 C Corporate Circle Golden, CO 80401 Phone: 303-512-5801 FAX: 303-512-5878 <b>HQ ITS Branch</b>	<b>As Constructed</b>		<b>CONDUIT Project Standard</b>		<b>Project No./Code</b>	
File Name: Conduit01.dgn		Date:	Comments	Init.		No Revisions:	Designer: Wjkjr Structure X-XX-XX Detailer: JKS Numbers X-XX-XX			BR 0061-083	
Horiz. Scale: 1:1 Unit Information		Vert. Scale: As Noted Unit Leader Initials					Revised:	Sheet Subset: ITS Subset Sheets: 1 of 2		18838	
					Void:			Sheet Number			