



ROADWAY APPROACHES

Revision Dates		(Preliminary Stage Only)	
4/90	3/99	4/02	10/13
	11/99		

Design		Detail		Quantities	
INITIAL	DATE	INITIAL	DATE	INITIAL	DATE
XXX	MM/YY	XXX	MM/YY	XXX	MM/YY
Checked By					

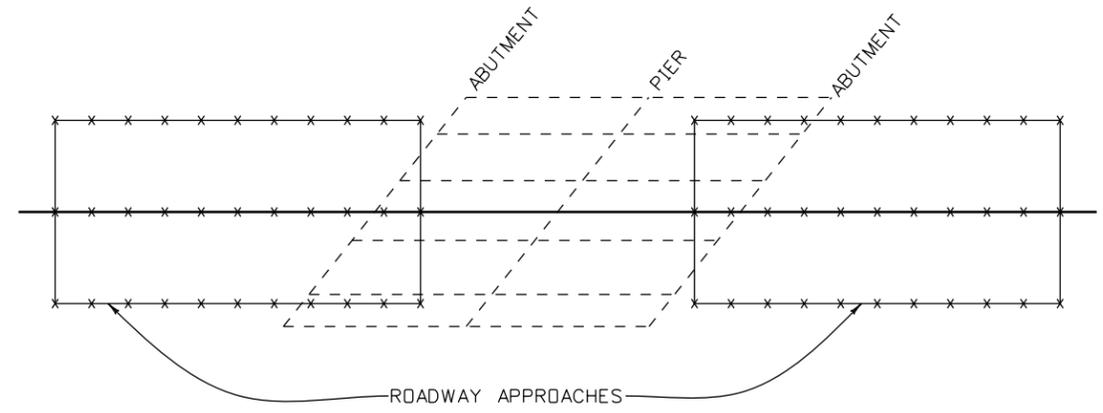

* TANGENT ALIGNMENT

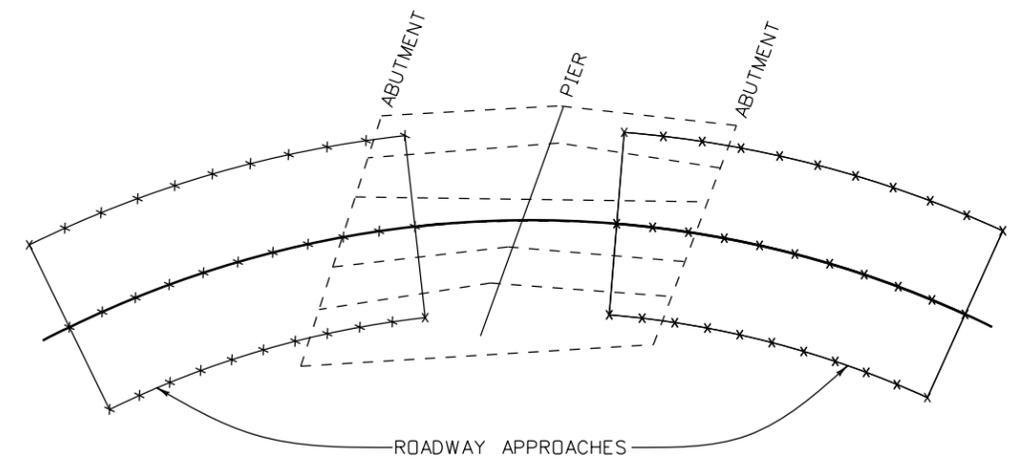

* HORIZONTAL CURVE ALIGNMENT

* These drawings are schematics only and do not necessarily reflect the actual bridge layout.

Print Date: \$DATE\$	0000	Sheet Revisions			Colorado Department of Transportation 4201 East Arkansas Avenue Room 107 Denver, CO 80222 Phone: 303-757-9309 FAX: 303-757-9197 Staff Bridge Branch Initials	As Constructed		ROADWAY APPROACHES		Project No./Code	
File Name: Sheet_LB-100-2.dgn		Date:	Comments	Init.		No Revisions:			Project Number		
Horiz. Scale: NTS Vert. Scale: As Noted						Revised:	Designer: XXXXXXXX	Structure Numbers	X-XX-XX	Code	
Staff Bridge Branch - Unit 022X Unit Leader Initials				Void:	Detailer: XXXXXXXX	Sheet Subset: BRIDGE	Subset Sheets: BXX of XXX	Sheet Number			

\$PLOT_INFO\$