



B-206-4
 (Use with B-206-F1,
 B-206-F2, B-206-M1,
 or B-206-M2)

For purposes of quantity calculations this template applies to end of wingwall.

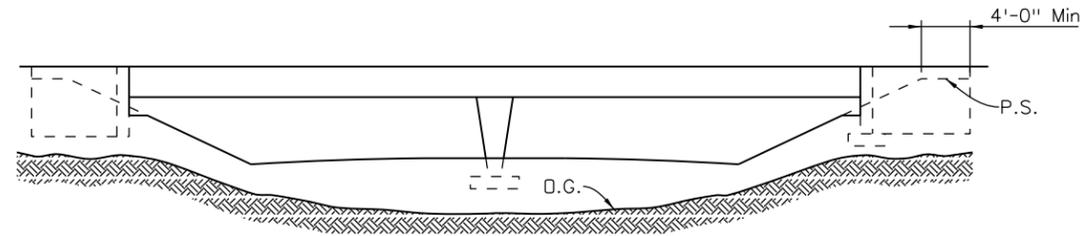


ELEVATION

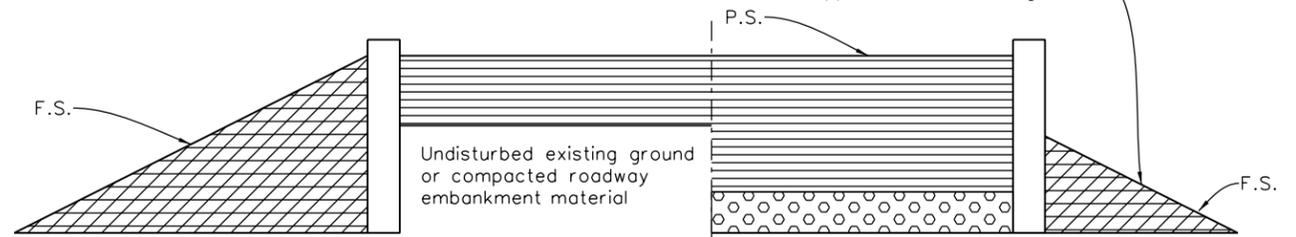


NEAR END OF WINGWALL

NEAR B.F. OF ABUT.

SECTION C
Backfill

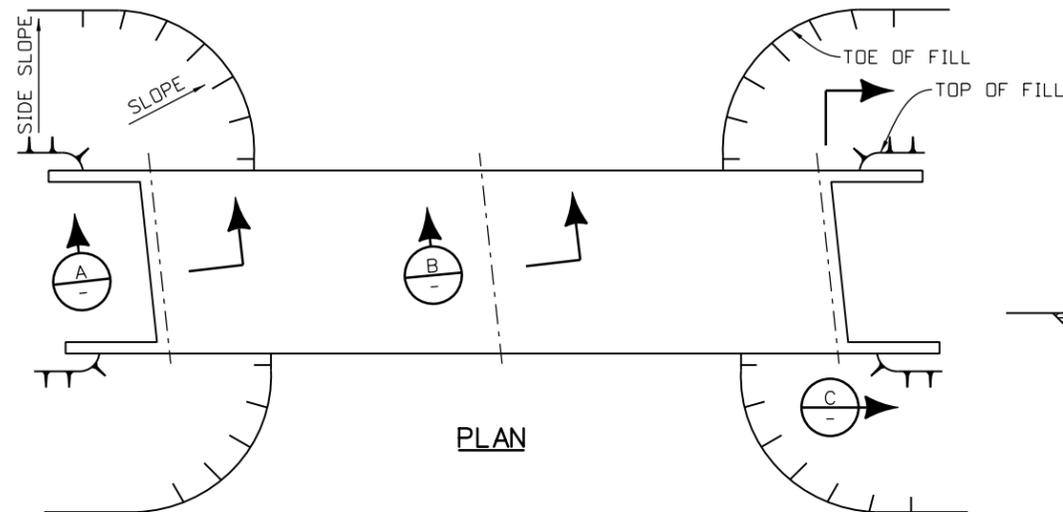

PLAN

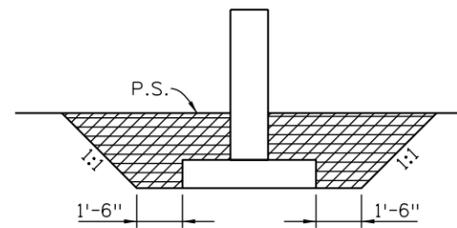

SECTION B
Backfill

GENERAL NOTES

Unless shown otherwise in the plans, this drawing gives the minimum extent of Structure Backfill. The Contractor may elect to extend the Structure Backfill beyond the limits shown here. Any additional Backfill beyond these limits will not be measured nor paid for.


Structure footings which are located in rock shall be poured out to undisturbed rock, without forming, in conformance with 601.09.

LEGENDS


- Structure Backfill (flow-fill), or Structure Backfill (Class 1) with Mechanical Reinforcement of Soil, as shown elsewhere in the Plans.
- Structure Backfill (Class 2)
- Filter Material

ABBREVIATIONS

- D.G. Original Ground
- P.S. Planned Subgrade
- F.S. Planned Finish Surface

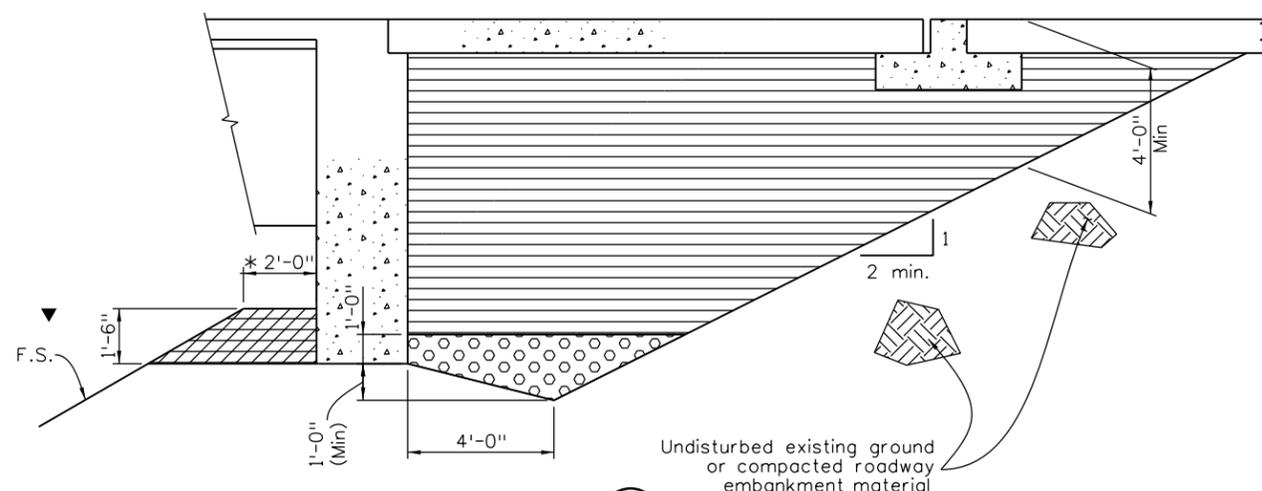

SECTION A
(with approach slab)

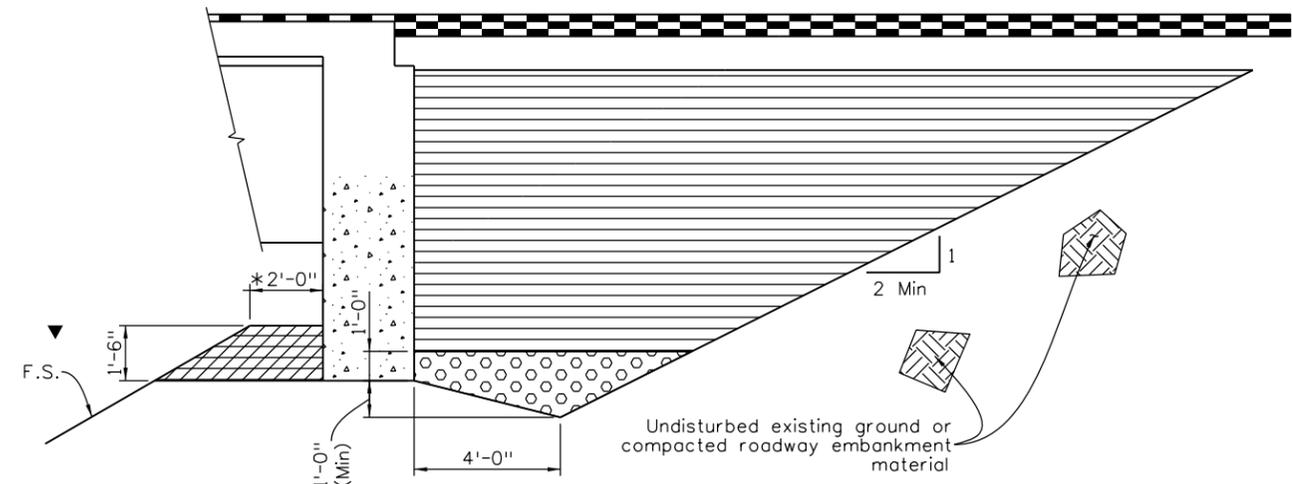

SECTION A
(with bituminous pavement)

- * = Minimum berm dimension.
- ▼ = Minimum embedment of abutment into Structure Backfill.

Revision Dates (Preliminary Stage Only)		DATE	BY
3/99	5/00	11/99	3/07
4/02	9/02	7/10	10/13

Design		Detail		Quantities	
DATE	INITIAL	DATE	INITIAL	DATE	INITIAL
MM/YY	XXX	MM/YY	XXX	MM/YY	XXX
Designed By	Checked By	Detailed By	Checked By	Quantities By	Checked By
MM/YY	MM/YY	MM/YY	MM/YY	MM/YY	MM/YY

Print Date: \$DATE\$
 File Name: Sheet_B-206-4.dgn
 Horiz. Scale: NTS Vert. Scale: As Noted
 Staff Bridge Branch - Unit 022X Unit Leader Initials

Sheet Revisions		
Date:	Comments	Init.

Colorado Department of Transportation
 4201 East Arkansas Avenue
 Room 107
 Denver, CO 80222
 Phone: 303-757-9309 FAX: 303-757-9197

Staff Bridge Branch **Initials**

As Constructed
 No Revisions:
 Revised:
 Void:

EXCAVATION AND BACKFILL FOR BRIDGES IN FILL			
Designer:	XXXXXXXX	Structure Numbers	X-XX-XX
Detailer:	XXXXXXXX	Structure Numbers	X-XX-XX
Sheet Subset:	BRIDGE	Subset Sheets:	BXX of XXX

Project No./Code
 Project Number
 Code
 Sheet Number