


SECTION: INLET INSIDE SLAB

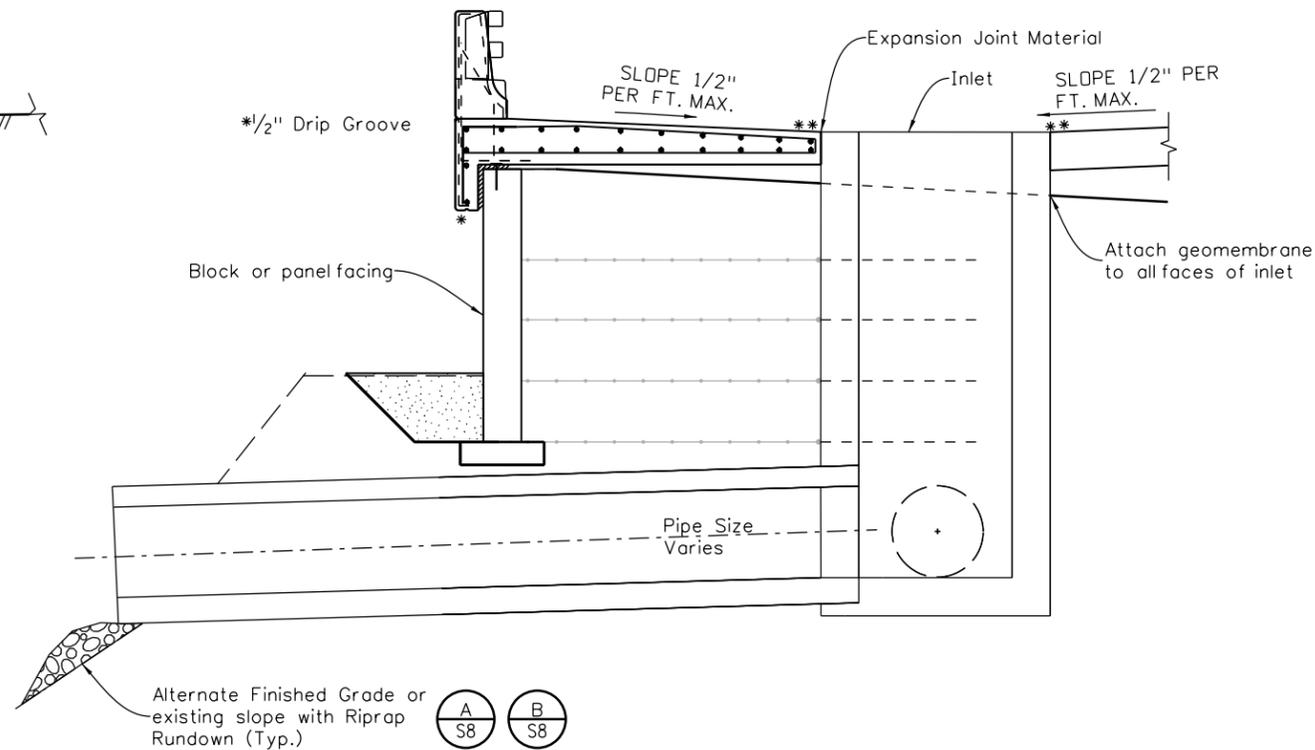


SECTION: INLET OUTSIDE OF SLAB


*1/2" Drip Groove
 ** Seal construction joint per M-412-1

NOTES:

1. Labor and costs of connectors are included in wall pay item.
2. Contractor shall submit shop drawings showing connection details for Engineers approval.
3. Contractor may propose and submit alternate designs for Engineers approval at no extra cost to the project.
4. If the Inlet falls within roadway limits the chosen design must meet HS-20 rating.

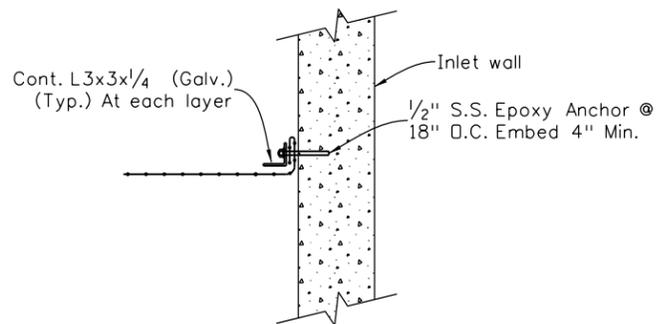

SOIL REINFORCEMENT CONNECTION DETAIL AT INLET

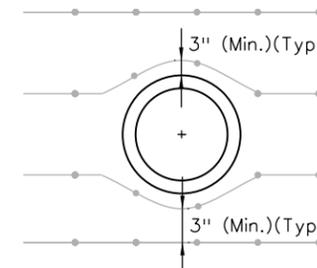

SOIL REINFORCEMENT AT PIPE

Revision Dates	Quantities
09-16	(Preliminary Stage Only)

Design	Detail	Quantities			
INITIAL	DATE	INITIAL	DATE	INITIAL	DATE

Print Date: 9/6/2016	0000
File Name: Sheet_B-504-S4.dgn	
Horiz. Scale: 1:4 Vert. Scale: As Noted	
Staff Bridge Branch-Unit OXXX Unit Leader Initials	

Sheet Revisions		
Date:	Comments	Init.

Colorado Department of Transportation
 4201 East Arkansas Avenue
 Room 107
 Denver, CO 80222
 Phone: 303-757-9309 FAX: 303-757-9197

Staff Bridge Branch **Initials**

As Constructed
No Revisions:
Revised:
Void:

MSE/GRS WALL RAIL ANCHOR SLAB WITH INLET			
Designer:	XXXXXXX	Structure Numbers	Wall-X-XX-XX
Detailer:	XXXXXXX	Subset Sheets:	Wall WXX of XXX

Project No./Code
Project Number
Code
Sheet Number