


NOTES:

Slope paving shall be poured in 10 ft. transverse sections with a tooled construction joint at each section. Wire fabric shall be 2" from the end of joints and shall lap 8" at splices.

Where slope or berm paving butts against structural concrete, separate with 1" expansion joint material. Expansion joint material and welded wire fabric shall not be paid for separately, but shall be included in the work. Structure excavation for concrete slope and ditch paving shall be limited to the actual volume occupied by the slope paving concrete.

These drawings show general details only. For limits of slope paving see General Layout.

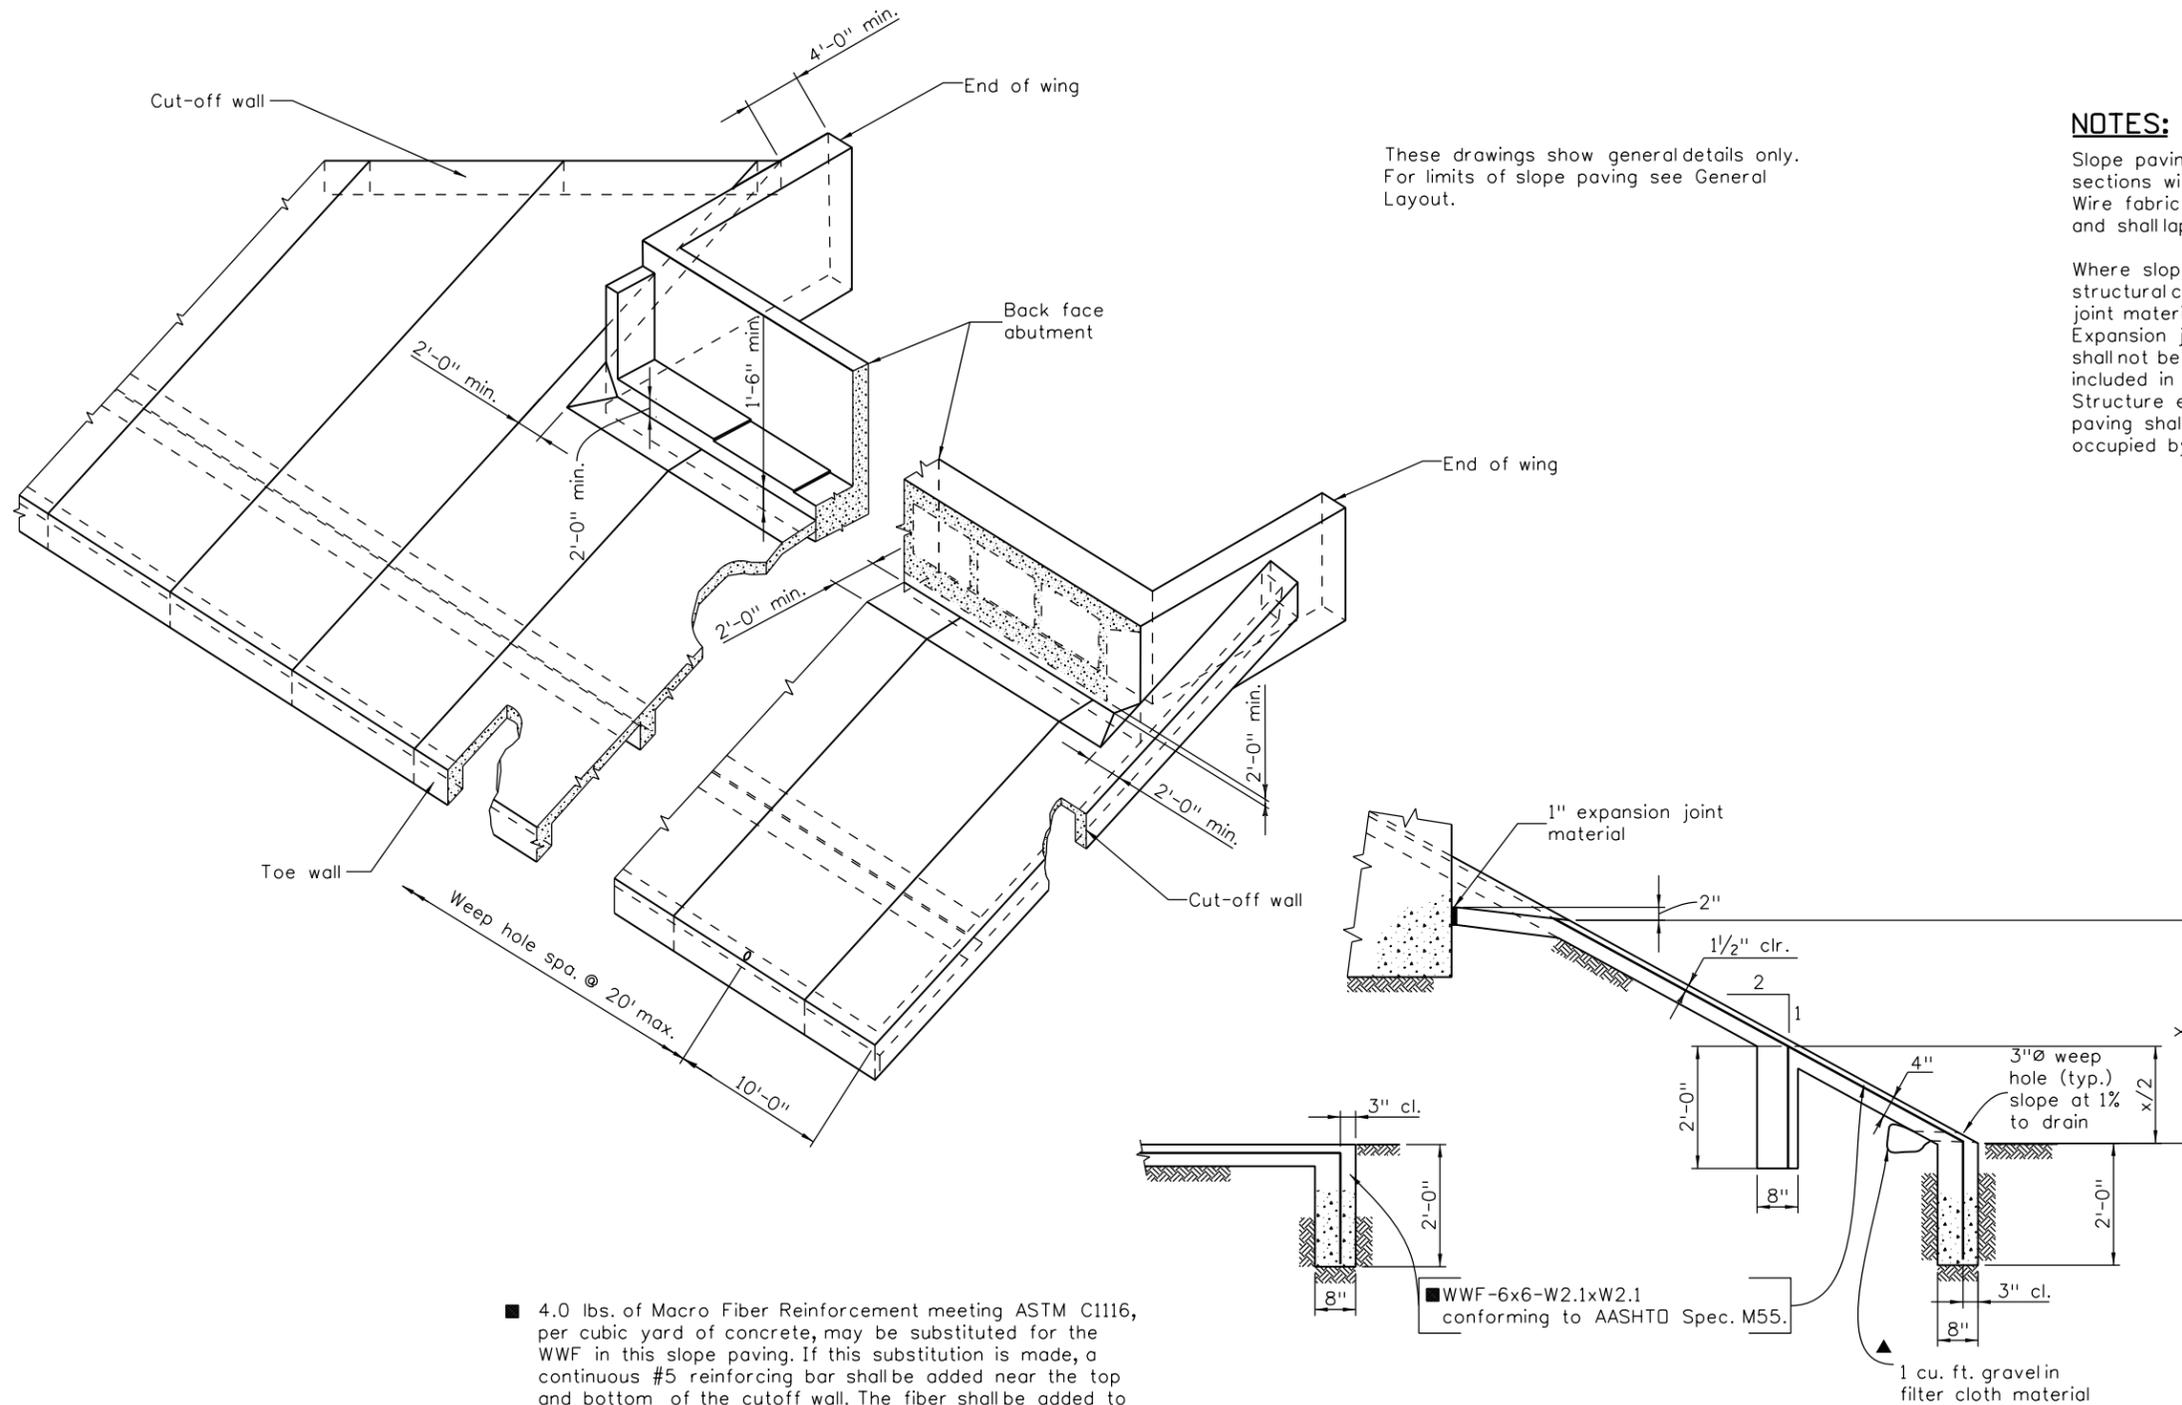

■ 4.0 lbs. of Macro Fiber Reinforcement meeting ASTM C1116, per cubic yard of concrete, may be substituted for the WWF in this slope paving. If this substitution is made, a continuous #5 reinforcing bar shall be added near the top and bottom of the cutoff wall. The fiber shall be added to the concrete mix in such a fashion that the fibers are uniformly dispersed in the concrete without visible balls or clumps in either the finished slope paving or in the plastic concrete delivered from the concrete truck.

TYPICAL SECTION THRU CUT-OFF WALL

TYPICAL SECTION THRU SLOPE PAVING

▲ To be included in Item 507.

Revision Dates (Preliminary Stage Only)	
6/92	8/96
3/99	11/99
5/00	4/02
3/07	10/13

Design		Detail		Quantities	
DATE	INITIAL	DATE	INITIAL	DATE	INITIAL
MM/YY	XXX	MM/YY	XXX	MM/YY	XXX
Designed By	Checked By	Detailed By	Checked By	Quantities By	Checked By
XXX	XXX	XXX	XXX	XXX	XXX

Print Date: \$DATE\$
 File Name: Sheet_B-507-1.dgn
 Horiz. Scale: NTS Vert. Scale: As Noted
 Staff Bridge Branch - Unit 022X Unit Leader Initials

Sheet Revisions		
Date:	Comments	Init.

Colorado Department of Transportation
 4201 East Arkansas Avenue
 Room 107
 Denver, CO 80222
 Phone: 303-757-9309 FAX: 303-757-9197

Staff Bridge Branch **Initials**

As Constructed
No Revisions:
Revised:
Void:

SLOPE PAVING DETAILS			
Designer:	XXXXXXXX	Structure Numbers	X-XX-XX
Detailer:	XXXXXXXX	Subset Sheets:	BXX of XXX
Sheet Subset:	BRIDGE		

Project No./Code
Project Number
Code
Sheet Number

