



## No Action Typical Section

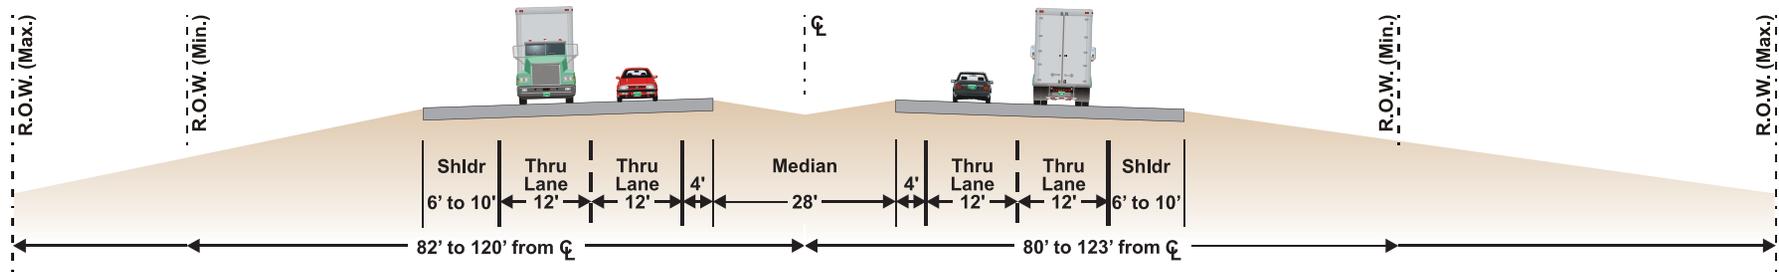

No Action Alternative - US 50

## Proposed Action Typical Section

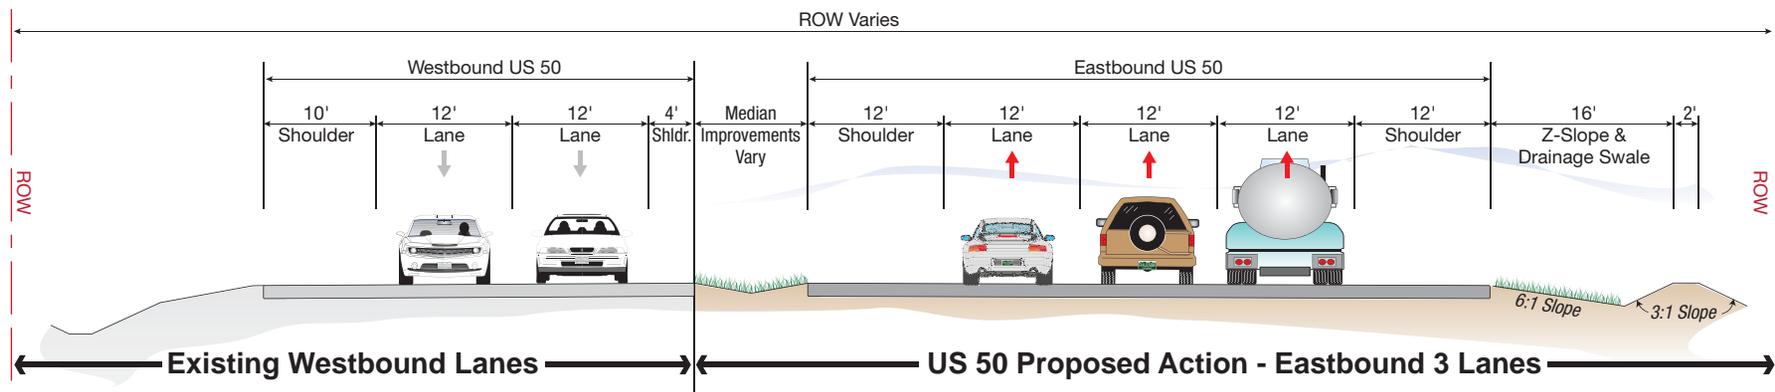

Existing Westbound Lanes

US 50 Proposed Action - Eastbound 3 Lanes