


**LEGEND**

- ← DIRECTION OF TRAVEL
- ▲ THESE DEVICES ARE OPTIONAL. THEIR NEED WILL BE DETERMINED BY THE DESIGNER BASED ON DETOUR DESIGN AND/OR SCOPE OF THE CONSTRUCTION ACTIVITY, AND ARE REQUIRED WHEN THEY ARE INCLUDED IN THE PLANS.
- ◆ G20-11 SIGN IS REQUIRED WHEN SECTION 626 "PUBLIC INFORMATION SERVICES" PROJECT SPECIAL PROVISION WORKSHEET SPECIFICATION IS REQUIRED WITH PROJECT.
- ☀ FLASHING BEACON

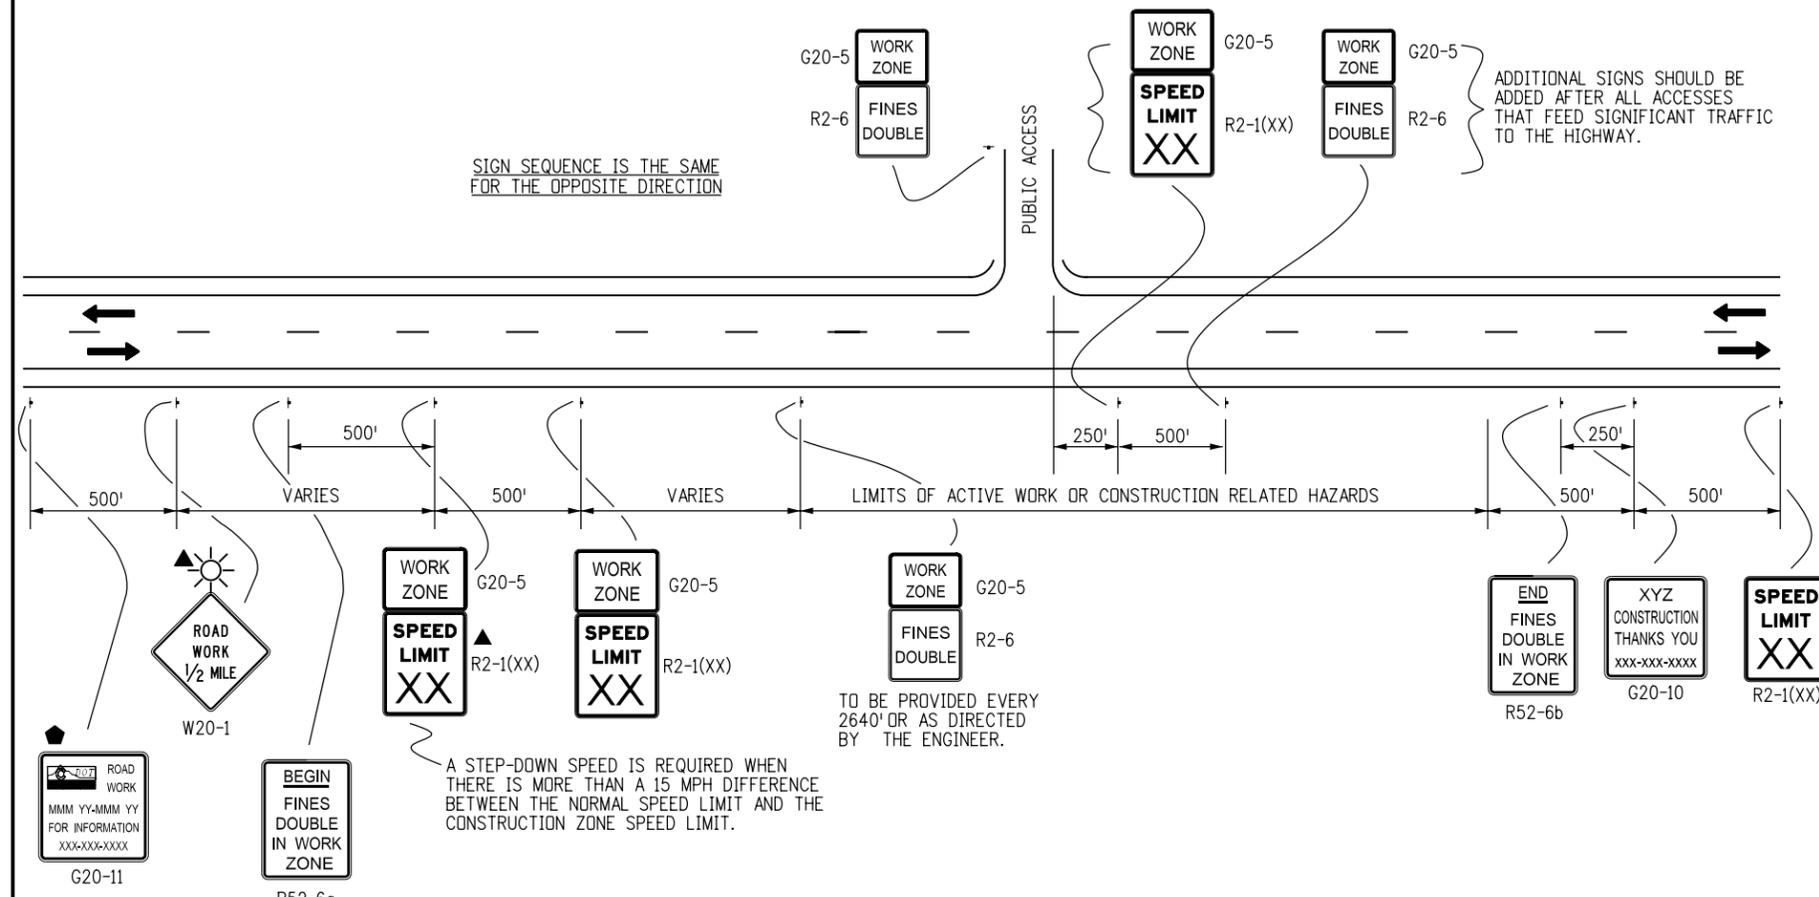

**DOUBLE FINES (SPEED REDUCTION) SIGNING NOTES:**

1. SIGNS SHALL NOT BE PLACED SOONER THAN FOUR HOURS BEFORE WORK IS TO BEGIN AND SHALL BE REMOVED AS SOON AS WORK ACTIVITIES ARE CONCLUDED, UNLESS POTENTIAL HAZARDS INTRODUCED AS A RESULT OF THE WORK ARE STILL PRESENT AT THE END OF THE WORK DAY. IF SIGNS ARE LEFT IN PLACE AFTER WORK ACTIVITIES, THE TRAFFIC CONTROL SUPERVISOR SHALL MAKE AN ENTRY IN THEIR DAILY DIARY THAT JUSTIFIES THEIR USE.

"HAZARDS" INCLUDE BUT ARE NOT LIMITED TO:

- EDGE DROP OFFS
- EQUIPMENT, WORKERS OR NON-SHIELDED OBJECTS IN THE CLEAR ZONE
- ROUGH PAVEMENT
- MAJOR CHANGE IN ALIGNMENT
- REDUCED SHOULDER WIDTH
- TEMPORARY GUARD RAIL OR BARRIER
- LANE CLOSURE

2. SIGNS SHALL ONLY BE PLACED WHERE WORKERS ARE PRESENT IN THE ROADWAY OR CLEAR ZONE OR ARE AT RISK, OR WHERE THERE ARE HAZARDS IN THE TRAVELWAY, SHOULDERS OR CLEAR ZONE.
3. SIGNS SHOULD BE PLACED SO THAT MOTORISTS IMMEDIATELY ASSOCIATE THE SIGNS WITH PRESENT WORK ACTIVITIES. IF THE ZONE OF WORK ACTIVITY MOVES, THE SIGNS SHOULD BE MOVED ACCORDINGLY.
4. SIGNING SHOWN IS REQUIRED TO ENFORCE DOUBLE FINES IN A WORK ZONE. ADDITIONAL SIGNING SHALL BE IN ACCORDANCE WITH THAT NORMALLY REQUIRED FOR THE PARTICULAR WORK ZONE. PLACEMENT OF "FINES DOUBLE" SIGNING MAY BE ADJUSTED AS NEEDED TO PROVIDE A MINIMUM 250' SPACING BETWEEN OTHER SIGNING REQUIRED FOR THE SPECIFIC WORK ZONE SETUP.

**CASE NO. 24  
TYPICAL APPLICATION  
"FINES DOUBLE IN WORK ZONE" SIGNING  
(WITH SPEED REDUCTION)**

A STEP-DOWN SPEED IS REQUIRED WHEN THERE IS MORE THAN A 15 MPH DIFFERENCE BETWEEN THE NORMAL SPEED LIMIT AND THE CONSTRUCTION ZONE SPEED LIMIT.

TO BE PROVIDED EVERY 2640' OR AS DIRECTED BY THE ENGINEER.

R52-6a SHALL BE PLACED NOT MORE THAN 500' BEFORE THE FIRST SPEED LIMIT SIGN ARRAY.

<b>Computer File Information</b>		<b>Sheet Revisions</b>		Colorado Department of Transportation 4201 East Arkansas Avenue Denver, Colorado 80222 Phone: (303) 757-9543 Fax: (303) 757-9458 <b>Safety &amp; Traffic Engineering Branch</b> <b>KCM/KEN</b>	<b>TRAFFIC CONTROLS FOR HIGHWAY CONSTRUCTION</b>  Issued By: Safety & Traffic Engineering Branch July 4, 2006	<b>STANDARD PLAN NO.</b>	
Creation Date: 07/04/06	Initials: KCM	Date:	Comments			<b>S-630-1</b>	
Last Modification Date: 12/07/09	Initials: KEN	(R-2) 06/24/09	DELETE CASE NO. 25 TYPICAL APPLICATION CHANGE SIZE OF G20-5 "WORK ZONE" PLAQUES			<b>Sheet No. 11 of 19</b>	
Full Path: www.dot.state.co.us/DesignSupport/		(R-2) 06/24/09	REVISED SHEET NUMBER TO 11 OF 19. ADDED OPTIONAL FLASHING BEACON TO ADVANCED WARNING SIGN.				
Drawing File Name: Sheet_S-630-01_11of19.dgn		(R-3) 12/07/09	CHANGED NOTES HEADING TO "DOUBLE FINES (SPEED REDUCTION) SIGNING NOTES. ADDED G20-11 SIGN AND ◆ SYMBOL/NOTE.				
CAD Ver.: MicroStation V8	Scale: Not to Scale	Units: English					