

COLORADO DEPARTMENT OF TRANSPORTATION STAFF BRIDGE BRIDGE DETAIL MANUAL	Chapter: 13.1 Effective: November 19, 2021 Supersedes: NEW
CONCRETE SUPERSTRUCTURE DETAILS	

13.1.1 PURPOSE

These drawings are to present graphically all pertinent information needed by the Fabricator and Contractor for construction of the cast in place concrete deck and girders of the structure.

13.1.2 RESPONSIBILITY

The graphic presentation of information on these drawings shall be the responsibility of the individual preparing the drawings in addition to the designer.

13.1.3 SCALES

Scales shall be used that are suitable to make the details legible when the drawing is reduced. Suggested scales for presenting the details of the girders and deck are as follows:

- A) Plan, Elevation and Sections - 1"=10', 1"=20', 1"=30'.
- B) Details - 1/8"=1'-0", 1/4" = 1'-0", 1/2"=1'-0", 3/4"=1'-0", etc.

13.1.4 ORIENTATION OF DETAILS

The PLAN of the deck shall be placed, if possible, at upper left of the drawing.

The TYPICAL SECTION shall be placed below the deck PLAN. If space is limited, the sections or auxiliary views may be shown on another sheet.

Generally, sections should be taken from the PLAN rather than from auxiliary views or other sections.

13.1.5 HORIZONTAL CONTROL LINE

The horizontal control line is not necessary for the plan view unless reinforcing is controlled by it.

13.1.6 ORDER OF SHEETS

As with the rest of the set, the sheets are provided in the order of construction. The Girder Worksheets (post-tensioning details, etc.) will be first, followed by the Deck Reinforcing Plan with any required sections and details. Subsequent detail sheets and worksheets for pier diaphragm, bridge rail, fencing, lighting, etc. shall be added after these sheets to complete the required details.

13.1.7 DIMENSIONS

A sufficient number of dimensions shall be shown on the details to provide adequate information necessary in the checking of the plans and the construction of the deck and associated details. Dimensions of reinforcing shall only be provided if not controlled by concrete limits, e.g. negative moment steel.

13.1.8 GIRDER WORKSHEETS

The Girder worksheets (post-tensioning, etc.) shall be provided with additions as required to show the appropriate design. Any changes to the default reinforcing shall be shown here as required by the design. Any item that is required for design of the girder or placement shall be shown in this sheet.

Leveling pad or bearing information should be placed on previous sheets but any bearing items needed in the cast in place girder should be shown.

Post-tensioning ducts shall be shown in the girders as required. Post-tensioning information should be shown in the deck/girder detail sheets.

13.1.9 DECK REINFORCING DETAILS

The information for laying out the reinforcing for the deck shall be provided. The Reinforcing Plan view may be schematic as true scale detailing is generally not possible. A section view of the deck is often helpful in describing the reinforcing in addition to the plan view.

Some points which may require additional attention:

- (a) Special reinforcement may be required, especially in areas where the slab is in tension or in large skew areas.
- (b) Reinforcement governed by outside concrete and clearance dimensions should not be dimensioned or totaled, e.g. 30 - #5 @ 3" spacing. This information would be too similar to bar tables which have been discontinued.
- (c) The outside edges of the deck should be the same thickness as the interior deck, and the underside of the overhang tapered to one inch below the top of the girder.
- (d) Drip groove shall be shown in details.
- (e) Bottom longitudinal reinforcing in the overhang should be located to correspond with the bridge rail requirements.

13.1.10 ADDITIONAL DECK DETAILS

Add additional deck details and worksheets as required to show all details for the completion of the deck pour and associated reinforcing. These sheets may include barrier worksheets, lighting, utility hanger, sidewalks, medians, deck drains, deck post tensioning and other details. Since the pier and abutment diaphragm is typically poured monolithically with the deck, the required details shall be shown within the deck detail sheets or in prior sheets such as the abutment. Any required deck pour schedules or schemes would be shown in this section as well.

13.1.11 CHECKING


Listed below is a summary of items that shall be checked and appear on the drawing, when applicable. Additional information shall appear, as required.

- A) Title PLAN and SECTION in accordance with their particular conditions.
- B) Reinforcing Splice lengths provided.
- C) Skew angle of bridge and other pertinent angles.
- D) Barrier sections or references.
- E) Drip groove shown and dimensioned.
- F) Check title block for information.

13.1.12 TITLE BLOCK

This drawing is titled “DECK PLAN”, “DECK TYPICAL SECTION” , “SUPERSTRUCTURE DETAILS” or similar and shall be so indicated in the title block.

If other details are combined on this drawing, they shall be indicated in the title. Example: If the “Barrier Details” are placed on this drawing with the “Deck Details”, the title shall be “DECK DETAILS - BARRIER DETAILS”.

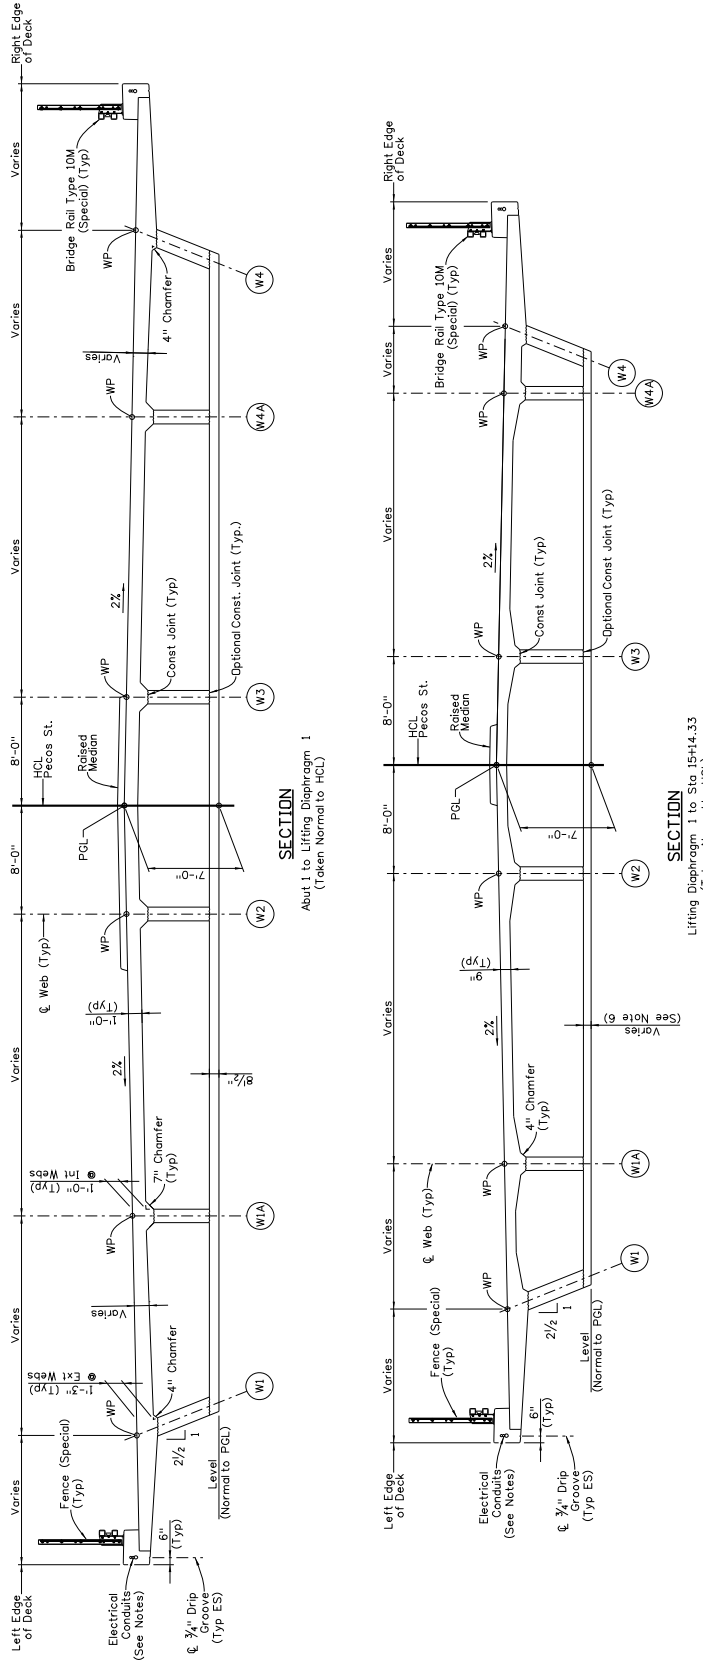


- NOTES:**
1. See Superstructure Details (3 of 3) for additional dimensions.
 2. Work Point (WP) location = ϕ Web at Top of Deck.
 3. All transverse dimensions are taken normal to HCL and are horizontal unless noted otherwise.
 4. See Construction Layout (1 of 2) for required electrical conduits.
 5. See Roadway plans for median geometry.
 6. See Longitudinal/PT Layout (Internal) sheet for bottom slab thickness.

**SUPERSTRUCTURE
DETAILS (1 OF 3)**

Example 13.1-1

TRANSVERSE POST-TENSIONING SCHEDULE

Tendon Number	Profile Type	Tendon Length 'L' (ft.) *	Profile Type	Tendon Length 'L' (ft.) *	Tendon Number	Profile Type	Tendon Length 'L' (ft.) *
1	I	116.10	I	116.10	30	IV	65.68
2	I	113.02	I	113.02	31	IV	65.08
3	I	110.07	I	110.07	32	IV	64.55
4	I	107.24	I	107.24	33	IV	64.09
5	I	104.53	I	104.53	34	IV	63.69
6	II	101.92	II	101.92	35	IV	63.35
7	II	99.43	II	99.43	36	IV	63.08
8	II	97.04	II	97.04	37	IV	62.87
9	II	94.74	II	94.74	38	IV	62.72
10	III	92.55	III	92.55	39	IV	62.60
11	III	90.45	III	90.45	40	IV	62.52
12	III	88.43	III	88.43	41	IV	62.47
13	III	86.51	III	86.51	42-58	IV	62.45
14	III	84.67	III	84.67	59	IV	62.50
15	III	82.92	III	82.92	60	IV	62.61
16	III	81.25	III	81.25	61	IV	62.82
17	III	79.66	III	79.66	62	IV	63.11
18	III	78.15	III	78.15	63	IV	63.49
19	III	76.71	III	76.71	64	IV	63.97
20	III	75.35	III	75.35	65	IV	64.53
21	III	74.07	III	74.07	66	IV	65.19
22	III	72.86	III	72.86	67	IV	65.94
23	III	71.72	III	71.72	68	IV	66.78
24	III	70.65	III	70.65	69	V	67.72
25	III	69.65	III	69.65	70	V	68.76
26	III	68.72	III	68.72	71	V	69.90
27	III	67.86	III	67.86	72	V	71.14
28	III	67.07	III	67.07	73	V	72.48
29	III	66.34	III	66.34			

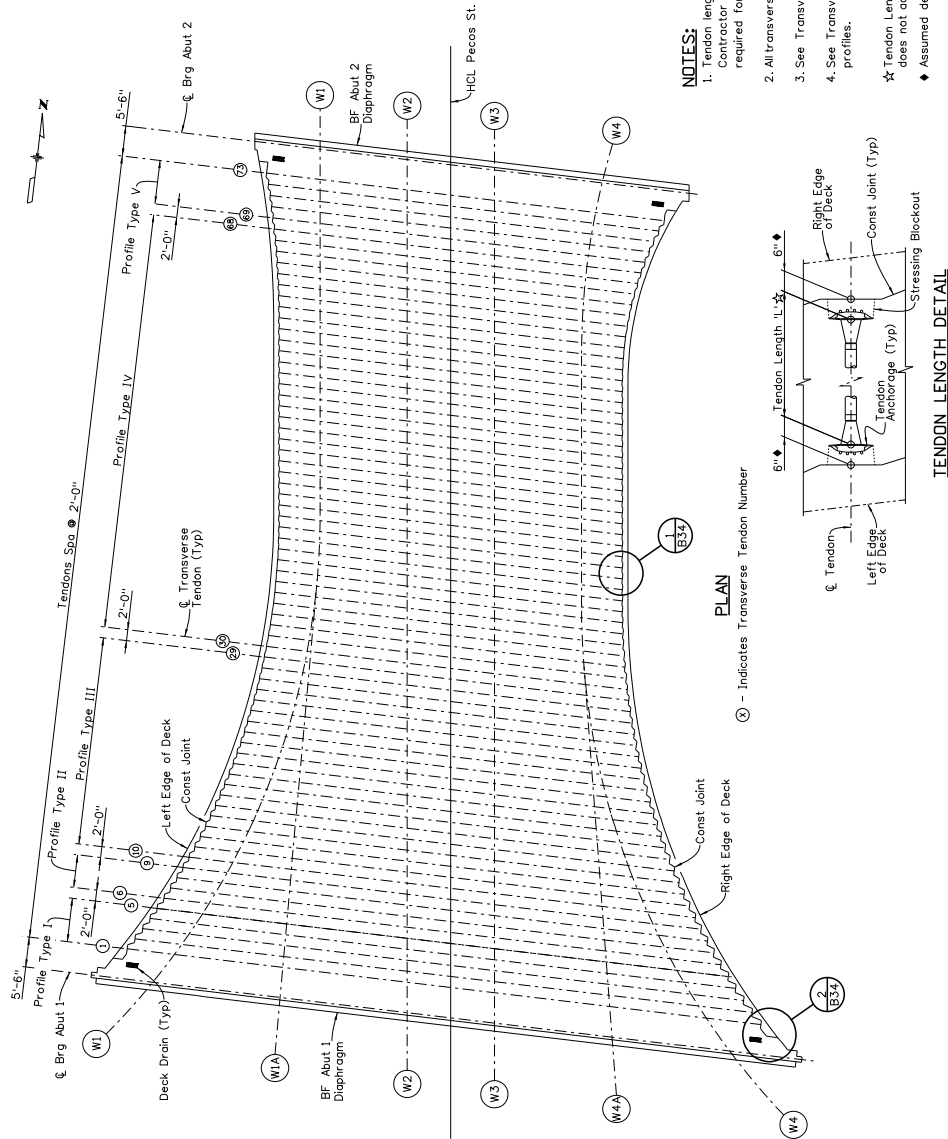


Example 13.1-3

NOTES:

- Tendon lengths provided are for information only. The Contractor is responsible for verifying the tendon lengths required for transverse post-tensioning.
 - All transverse tendons shall be placed parallel to ξ Bearing.
 - See Transverse PT Details (1 of 3) for additional information.
 - See Transverse PT Details (2 of 3) and (3 of 3) for tendon profiles.
- * Tendon Length 'L' is measured in plan along ξ tendon end does not account for additional length due to tendon profile.
 ♦ Assumed depth of pocket former. Actual dimensions may vary.

TRANSVERSE
TENDON LAYOUT

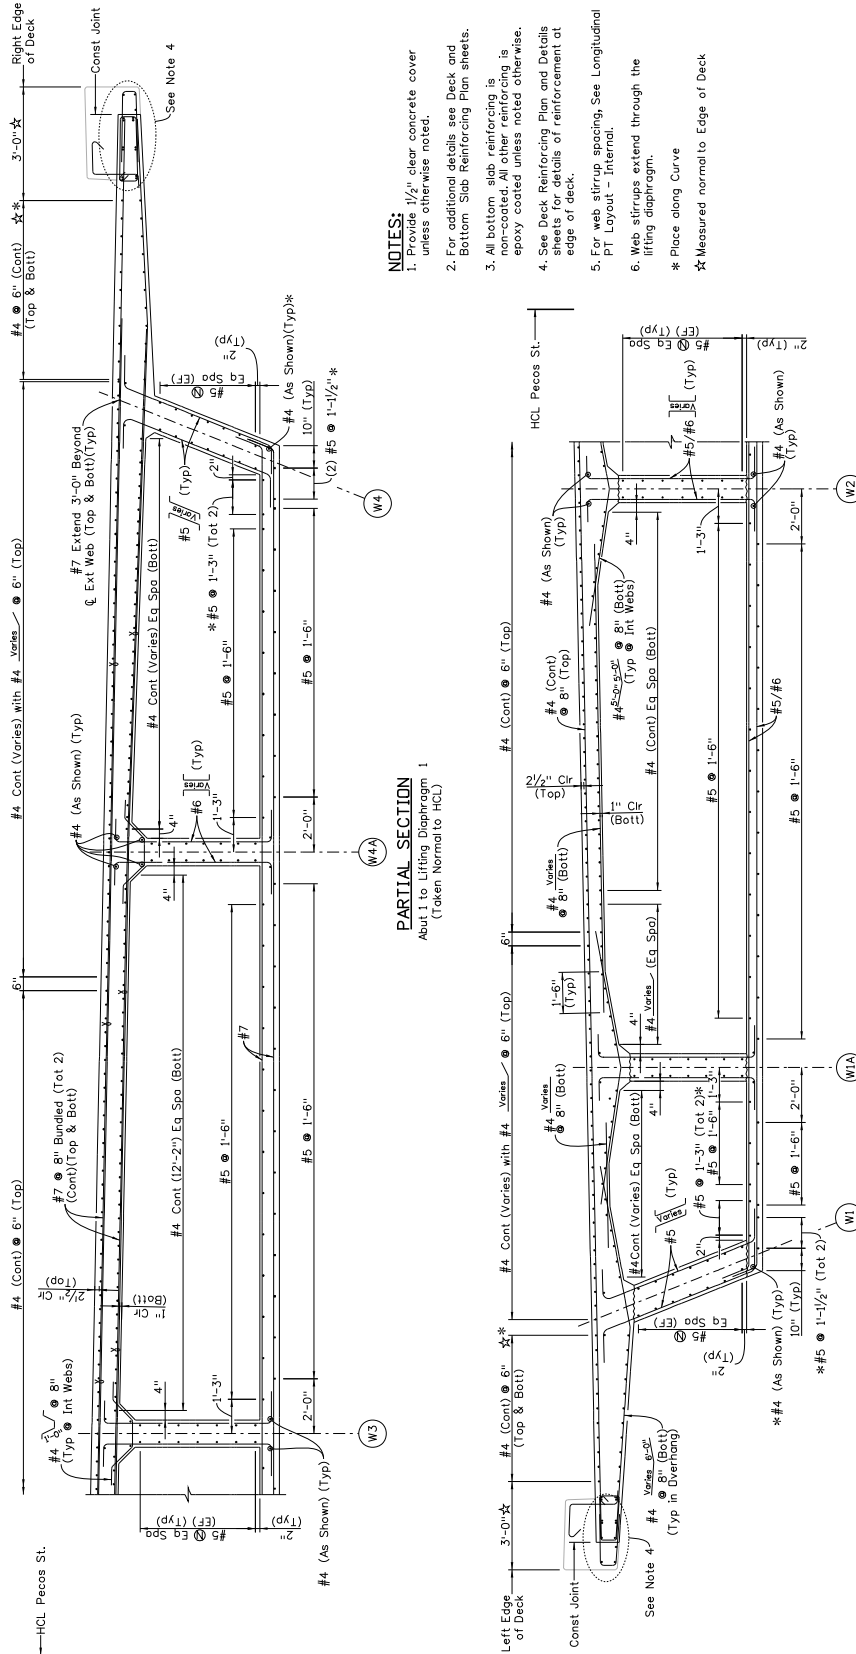


- NOTES:**
1. Provide 1/2" clear concrete cover unless otherwise noted.
 2. For additional details see Deck and Bottom Slab Reinforcing Plan sheets.
 3. All bottom slab reinforcing is non-coated. All other reinforcing is epoxy coated unless noted otherwise.
 4. See Deck Reinforcing Plan and Details sheets for details of reinforcement at edge of deck.
 5. For web stirrup spacing, See Longitudinal PT Layout - Internal.
 6. Web stirrups extend through the lifting diaphragm.
- * Place along Curve
 ☆ Measured normal to Edge of Deck

PARTIAL SECTION
 About 1 to Lifting Diaphragm 1
 (Taken Normal to HCL)

PARTIAL SECTION
 Lifting Diaphragm 1 to Sta 15+4.33
 (Taken Normal to HCL)


Example 13.1-5

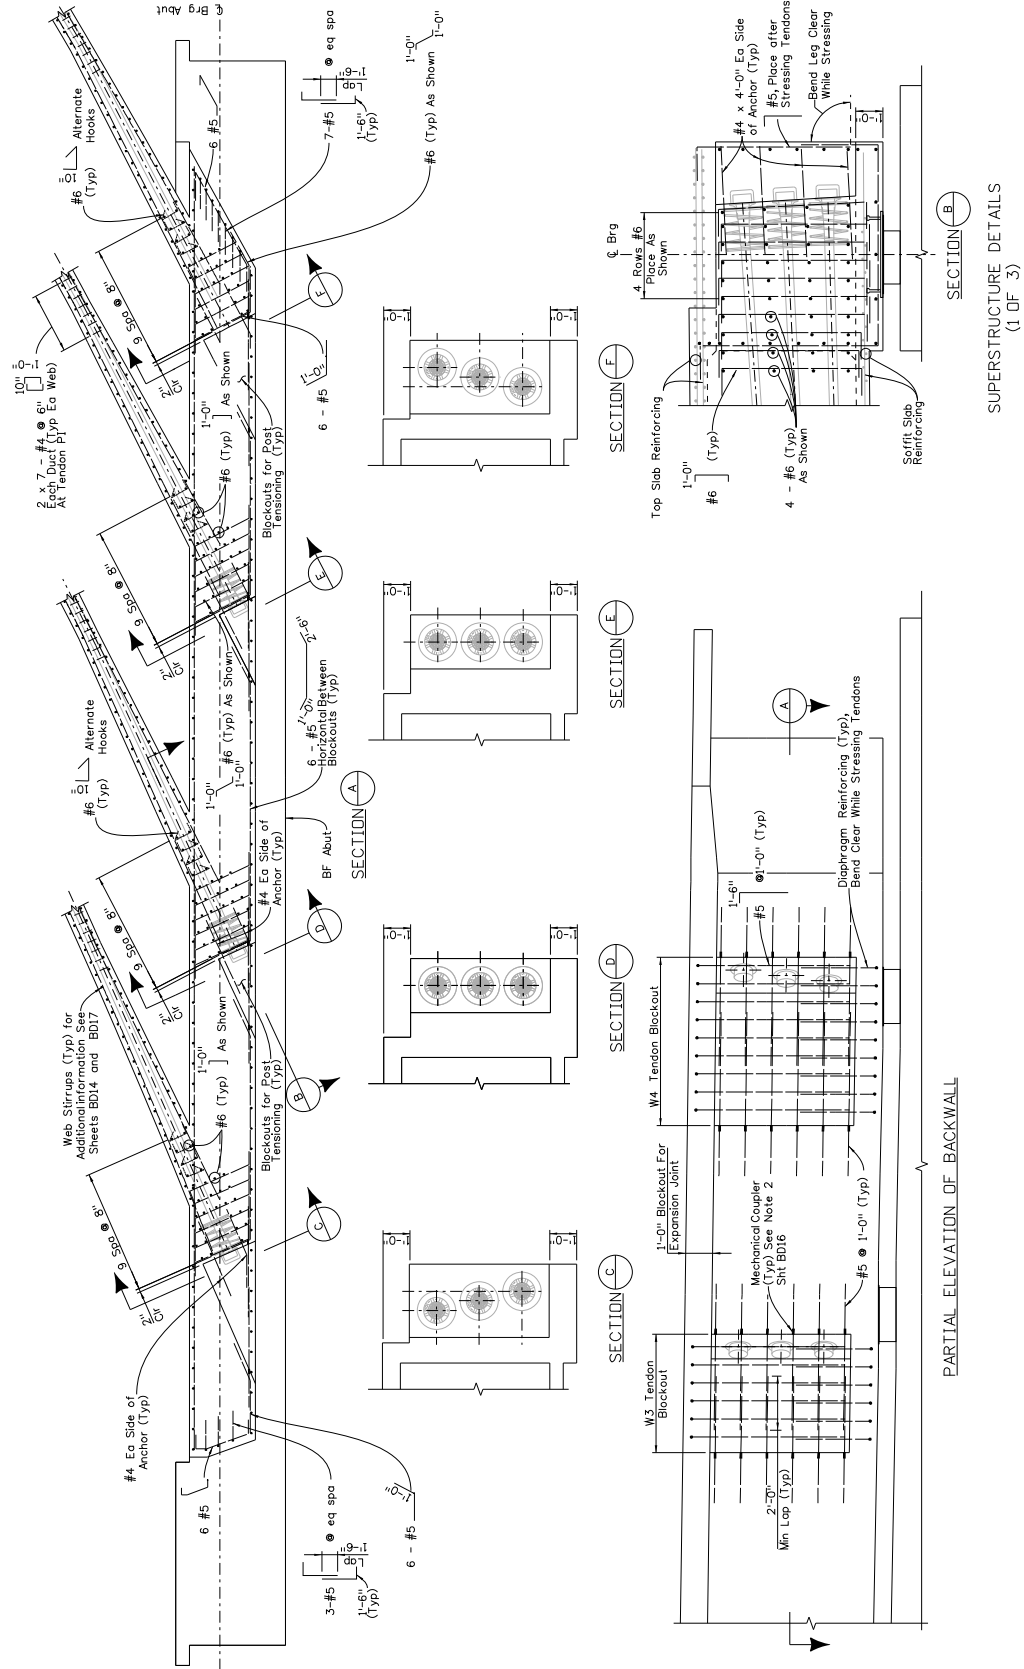


Example 13.1-6

SUPERSTRUCTURE DETAILS
(1 OF 3)

PARTIAL ELEVATION OF BACKWALL

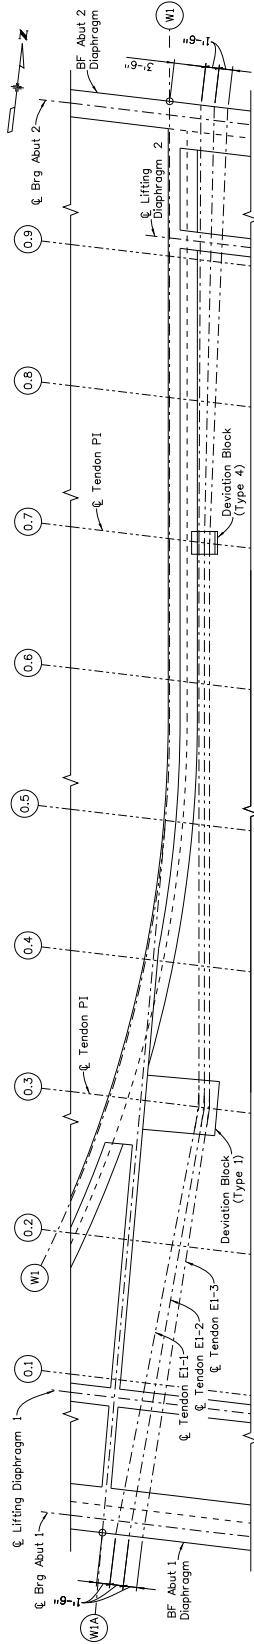

WEB 1 PARTIAL PLAN

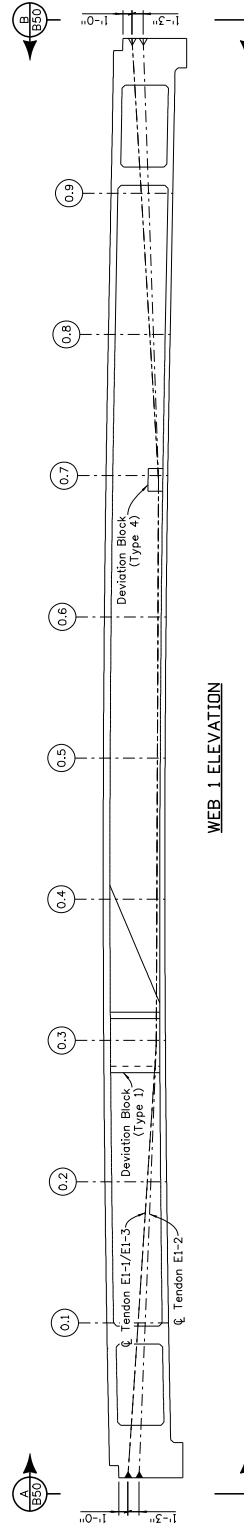

WEB 1 ELEVATION

- NOTES:**
1. See Framing Plan sheet for tenth point and web locations.
 2. See Longitudinal PT Details for anchorage information.
 3. All external tendons shall be 19 strand 0.619" low-relaxation strand tendons.
 4. External tendons shall be supported between diaphragms and deviation blocks to prevent sag or displacement of duct during placing, stressing, and grouting.


- LEGEND:**
- ▷ Non-Stressed Anchor
 - ▶ Stressed Anchor
 - E3-2 Tendon Number *
 - Associated Web
 - E - External
 - I - Internal

STRESSING SEQUENCE:
All external longitudinal tendons shall be jacked from Abut. 1 end following abutment diaphragm PT bar stressing operations. No more than 1/2 of the prestressing force associated with any web (including external tendons) may be stressed before an equal percentage of force is stressed in the adjacent webs. At no time during the stressing operations will more than 1/6 of the total prestressing force be applied eccentrically about the centerline of the structure.

DESIGN:
Design is based on $K=0$ and $\mu=0.25$, $P/(FNA)$ at the jacking ends includes friction, anchor set of 0.375", elastic shortening, and provisions for an additional 27 ksi long term loss in stress.
 $P_{(JACK)}$ = 834.9 kips total at jacking end of each external tendon.
 A_n MINIMUM = 270 sq. inches for each external tendon.
 f_{ps} = 5800 psi at 28 days field compressive strength
 f_{pc} = 4800 psi at stressing
 The Contractor shall submit elongation and jacking calculations based on KL/μ (including anchor set, if any) and initial stress (initial stress ratio times jacking stress before long term losses) at each tenth point.

LONGITUDINAL PT LAYOUT
EXTERNAL (1 OF 3)

Example 13.1-9

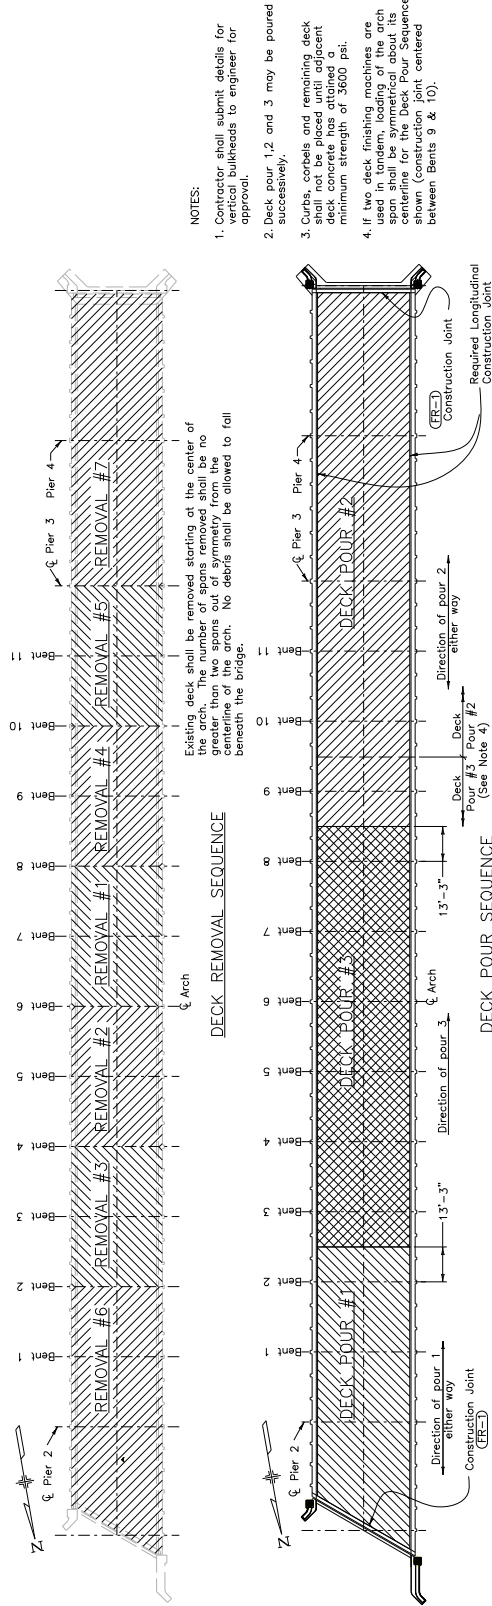

Example 13.1-10