



ROADWAY APPROACHES

Revision Dates	
3/99	9/24
11/99	3/23
4/02	12/21
3/07	10/13

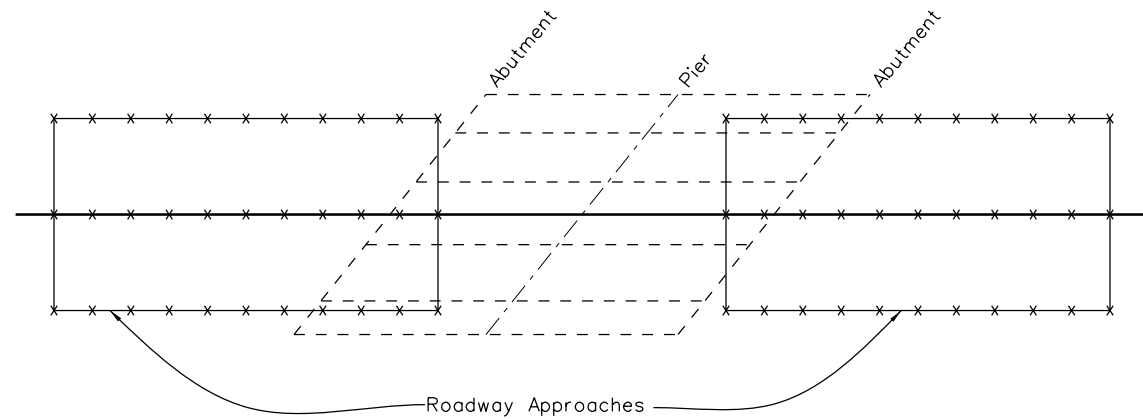

* TANGENT ALIGNMENT

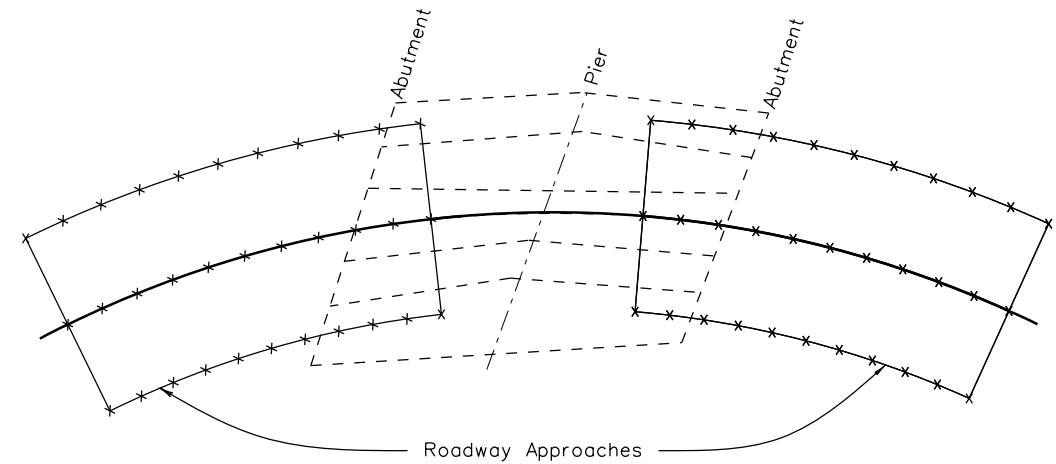

* HORIZONTAL CURVE ALIGNMENT

* These drawings are schematics only and do not necessarily reflect the actual bridge layout.

INITIALS	DESIGN	DATE	DETAIL	DATE	QUANTITY	DATE
By						
Checked By						

All seals for this set of drawings are applied to the cover page(s)

Print Date: \$DATE\$
File Name: Sheet_B-100-2.dgn
Horiz. Scale: None Vert. Scale: As Noted
Unit Information Unit Leader Initials

Sheet Revisions		
Date:	Comments	Init.

Colorado Department of Transportation

2829 West Howard Place, 3rd Floor
Denver, CO 80204
Phone: 303-512-4079
FAX: 303-757-9197

Staff Bridge Branch **Initials**

As Constructed
No Revisions:
Revised:
Void:

ROADWAY APPROACHES			
Designer: XXXXXXXX	Structure Numbers	X-XX-XX	Sheet Number
Detailer: XXXXXXXX	Structure Numbers	X-XX-XX	
Sheet Subset: BRIDGE	Subset Sheets: BXX of XXX		

Project No./Code
Project Number
Code
Sheet Number