



ROADWAY APPROACHES

| Revision Dates (Preliminary Stage Only) |      |       |       |       |
|---|------|-------|-------|-------|
| 4/90                                    | 3/99 | 11/99 | 4/02  | 3/07  |
|   |      |       | 10/13 | 12/21 |

| INITIALS   | DESIGN | DATE | DETAIL | DATE | QUANTITY | DATE |
|------------|--------|------|--------|------|----------|------|
| By         |        |      |        |      |          |      |
| Checked By |        |      |        |      |          |      |

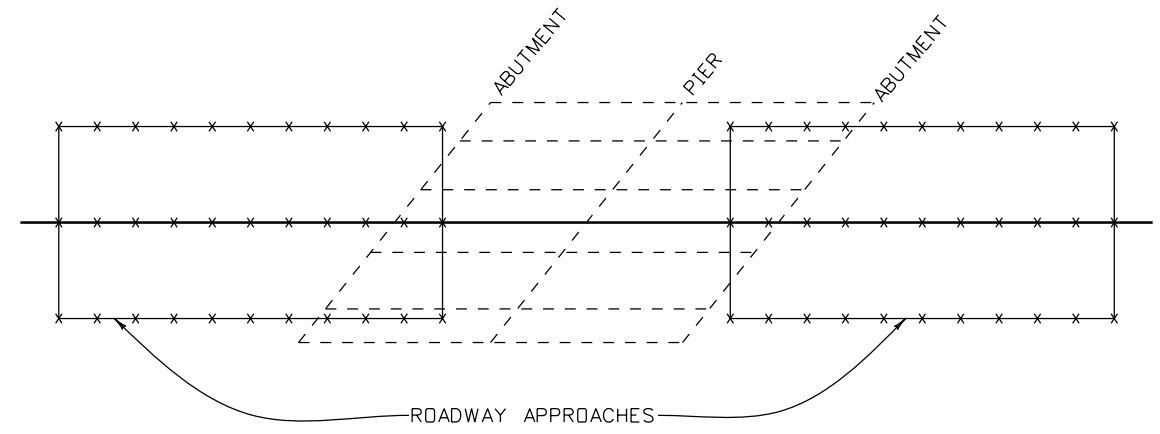

\* TANGENT ALIGNMENT

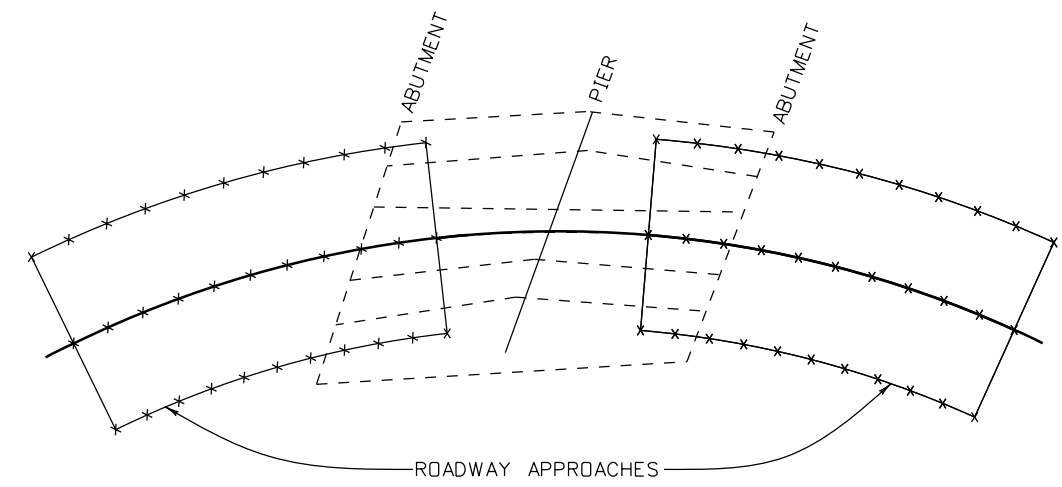

\* HORIZONTAL CURVE ALIGNMENT

\* These drawings are schematics only and do not necessarily reflect the actual bridge layout.

|   |  |                        |          |       |   |                |                           |           |         |                  |
|---|--|------------------------|----------|-------|---|----------------|---------------------------|-----------|---------|------------------|
| All seals for this set of drawings are applied to the cover page(s) | Print Date: 12/1/2021                      | <b>Sheet Revisions</b> |          |       | Colorado Department of Transportation<br><br>Street Address<br>XXXXXXXXXXXXXXXX<br>City, State Zip Code<br>Phone: XXX-XXX-XXXX<br>FAX: XXX-XXX-XXXX<br>Region Number or Staff | As Constructed | <b>ROADWAY APPROACHES</b> |           |         | Project No./Code |
|   | File Name: Sheet_B-100-2.dgn               | Date:                  | Comments | Init. |   | No Revisions:  |                           |           |         | Project Number   |
|   | Horiz. Scale: 1:1    Vert. Scale: As Noted |                        |          |       |   | Revised:       | Designer:    XXXXXXXX     | Structure | X-XX-XX | Code             |
|   | Unit Information    Unit Leader Initials   |                        |          |       |   | Void:          | Detailer:    XXXXXXXX     | Numbers   | X-XX-XX | Sheet Number     |
|   |  |                        |          |       | Sheet Subset: XXXXXXXX  | Subset Sheets: | XXX of XXX                | 000       |         |                  |