



ROADWAY APPROACHES

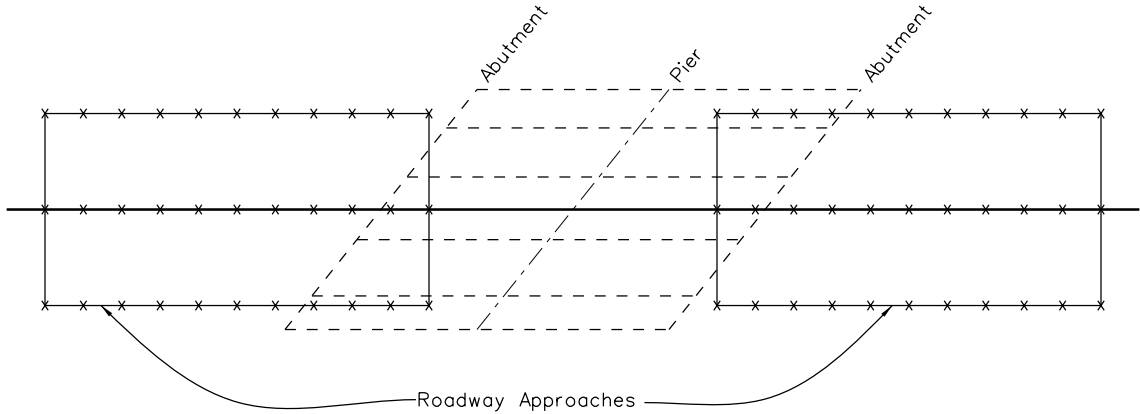

* TANGENT ALIGNMENT

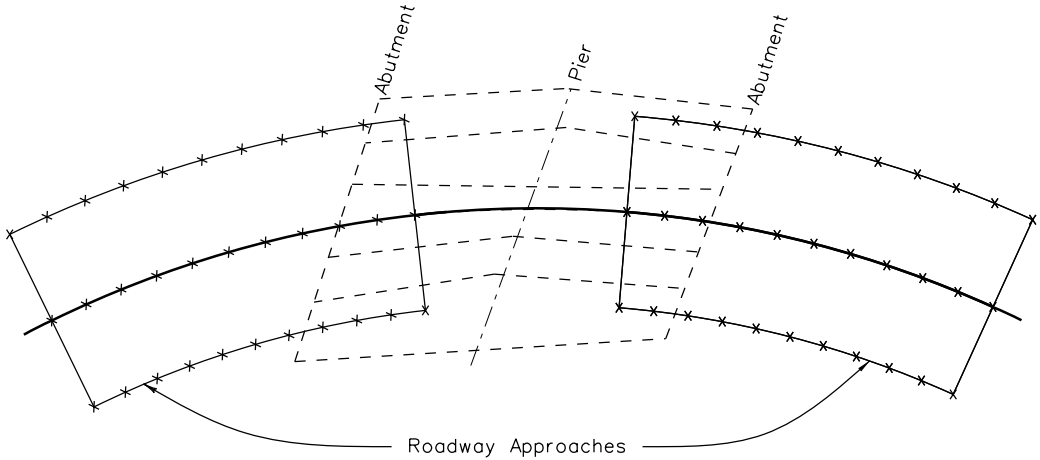

* HORIZONTAL CURVE ALIGNMENT

* These drawings are schematics only and do not necessarily reflect the actual bridge layout.

Revision Dates					
3/99	11/99	4/02	3/07	10/13	12/21
				3/23	9/ 24

INITIALS	DESIGN	DATE	DETAIL	DATE	QUANTITY	DATE
By						
Checked By						

All seals for this set of drawings are applied to the cover page(s)	Print Date: \$DATE\$	<div></div> <div></div> <div></div> <div></div>	Sheet Revisions			Colorado Department of Transportation		As Constructed		ROADWAY APPROACHES				Project No./Code	
	File Name: Sheet_B-100-2.dgn		Date:	Comments	Init.	2829 West Howard Place, 3rd Floor Denver, CO 80204 Phone: 303-512-4079 FAX: 303-757-9197		No Revisions:		Project Number					
	Horiz. Scale: None Vert. Scale: As Noted						Revised:		Designer: XXXXXXXX	Structure Numbers	X-XX-XX		Code		
	Unit Information Unit Leader Initials						Void:		Detailer: XXXXXXXX		X-XX-XX				
									Sheet Subset: BRIDGE	Subset Sheets: BXX of XXX		Sheet Number			