



ROADWAY APPROACHES

Revision Dates (Preliminary Stage Only)					
4/90	3/99	11/99	4/02	3/07	10/13
					12/21
					3/23

INITIALS	DESIGN	DATE	DETAIL	DATE	QUANTITY	DATE
By						
Checked By						

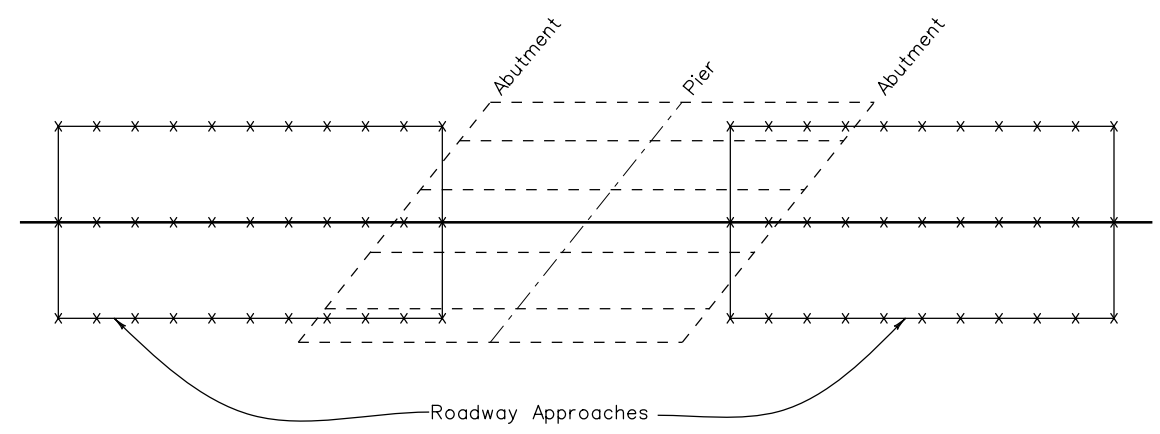

\* TANGENT ALIGNMENT

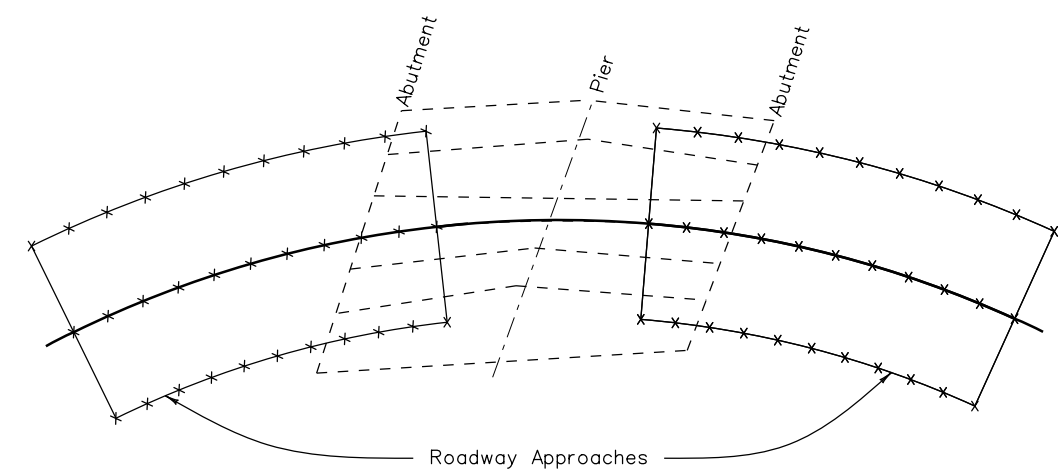

\* HORIZONTAL CURVE ALIGNMENT

\* These drawings are schematics only and do not necessarily reflect the actual bridge layout.

All seals for this set of drawings are applied to the cover page(s)	Print Date: \$DATE\$	<b>Sheet Revisions</b>			Colorado Department of Transportation		<b>As Constructed</b>		<b>ROADWAY APPROACHES</b>		Project No./Code	
	File Name: Sheet_B-100-2.dgn	Date:	Comments	Init.	2829 West Howard Place, 3rd Floor Denver, CO 80204 Phone: 303-512-4079 FAX: 303-757-9197	No Revisions:		Designer: XXXXXXXX		Structure	X-XX-XX	Project Number
	Horiz. Scale: Not to Scale Vert. Scale: As Noted					Revised:	Detailer: XXXXXXXX		Numbers	X-XX-XX	Code	
	Unit Information Unit Leader Initials					Void:	Sheet Subset: BRIDGE		Subset Sheets: BXX of XXX		Sheet Number	
					Staff Bridge Branch	Initials						