



Revision Dates	(Preliminary Stage Only)
12/19	3/23

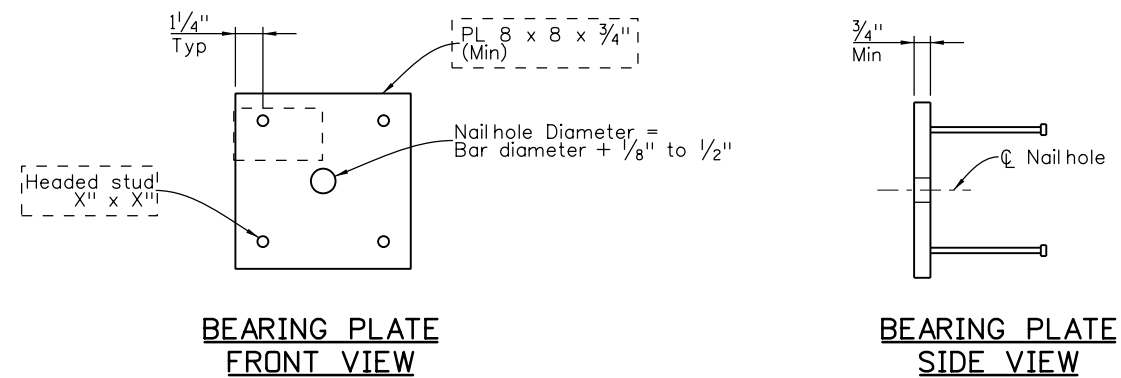

BEARING PLATE DETAILS

Note to Designer: Soil nail designer shall coordinate with designer of permanent facing regarding dimensions of bearing plate. Headed studs shall be designed by designer of permanent facing.

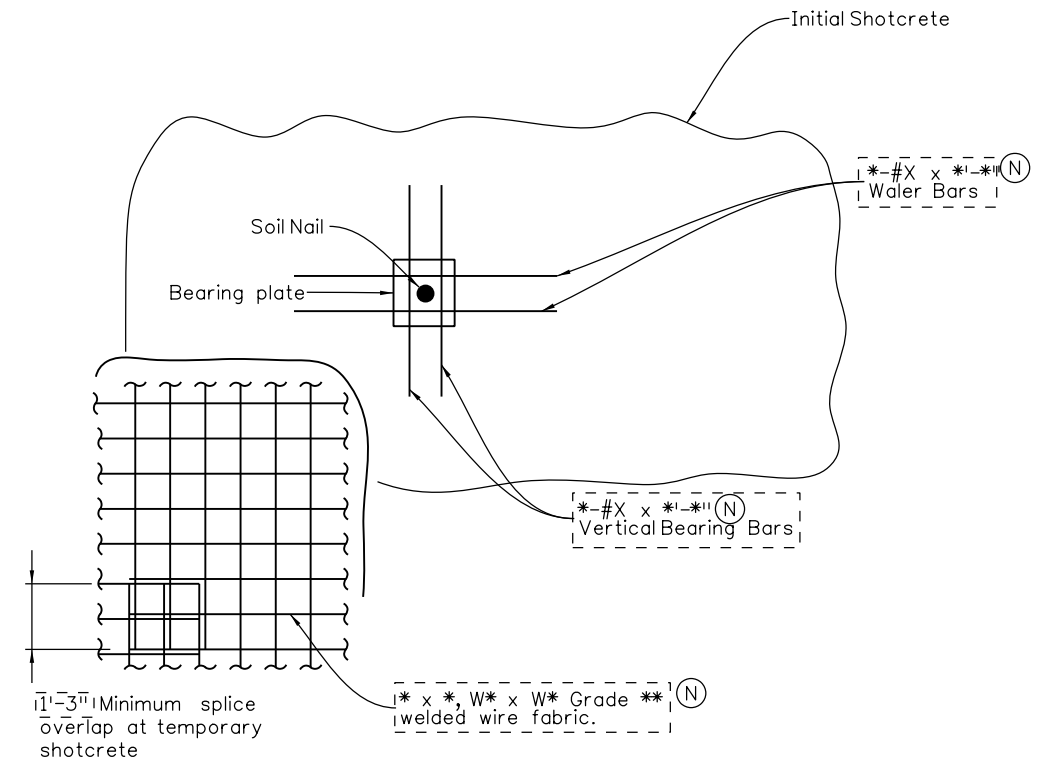

TYPICAL INITIAL SHOTCRETE FACING PANEL REINFORCEMENT

Note to Designer: Designer shall determine actual shotcrete thickness and reinforcement layout.

INITIALS	DESIGN	DATE	DETAIL	DATE	QUANTITY	DATE
By						
Checked By						

All seals for this set of drawings are applied to the cover page(s)	Print Date: \$DATE\$	Sheet Revisions			Colorado Department of Transportation				As Constructed		SOIL NAIL FACING DETAILS				Project No./Code	
	File Name: Sheet_B-504-SN6.dgn	Date:	Comments	Init.	2829 West Howard Place, 3rd Floor Denver, CO 80204 Phone: 303-512-4079 FAX: 303-757-9197				No Revisions:		Designer: XXXXXXXX Structure X-XX-XX Detailer: XXXXXXXX Numbers X-XX-XX Sheet Subset: WALL Subset Sheets: WXX of XXX				Project Number	
	Horiz. Scale: Not to Scale Vert. Scale: As Noted								Revised:						Code	
	Unit Information Unit Leader Initials								Void:						Sheet Number	
					Staff Bridge Branch				Initials							