



Revision Dates				
8/94	3/99	11/99	4/02	3/07
			5/13	3/23
				9/24

INITIALS	DESIGN	DATE	DETAIL	DATE	QUANTITY	DATE
By						
Checked By						

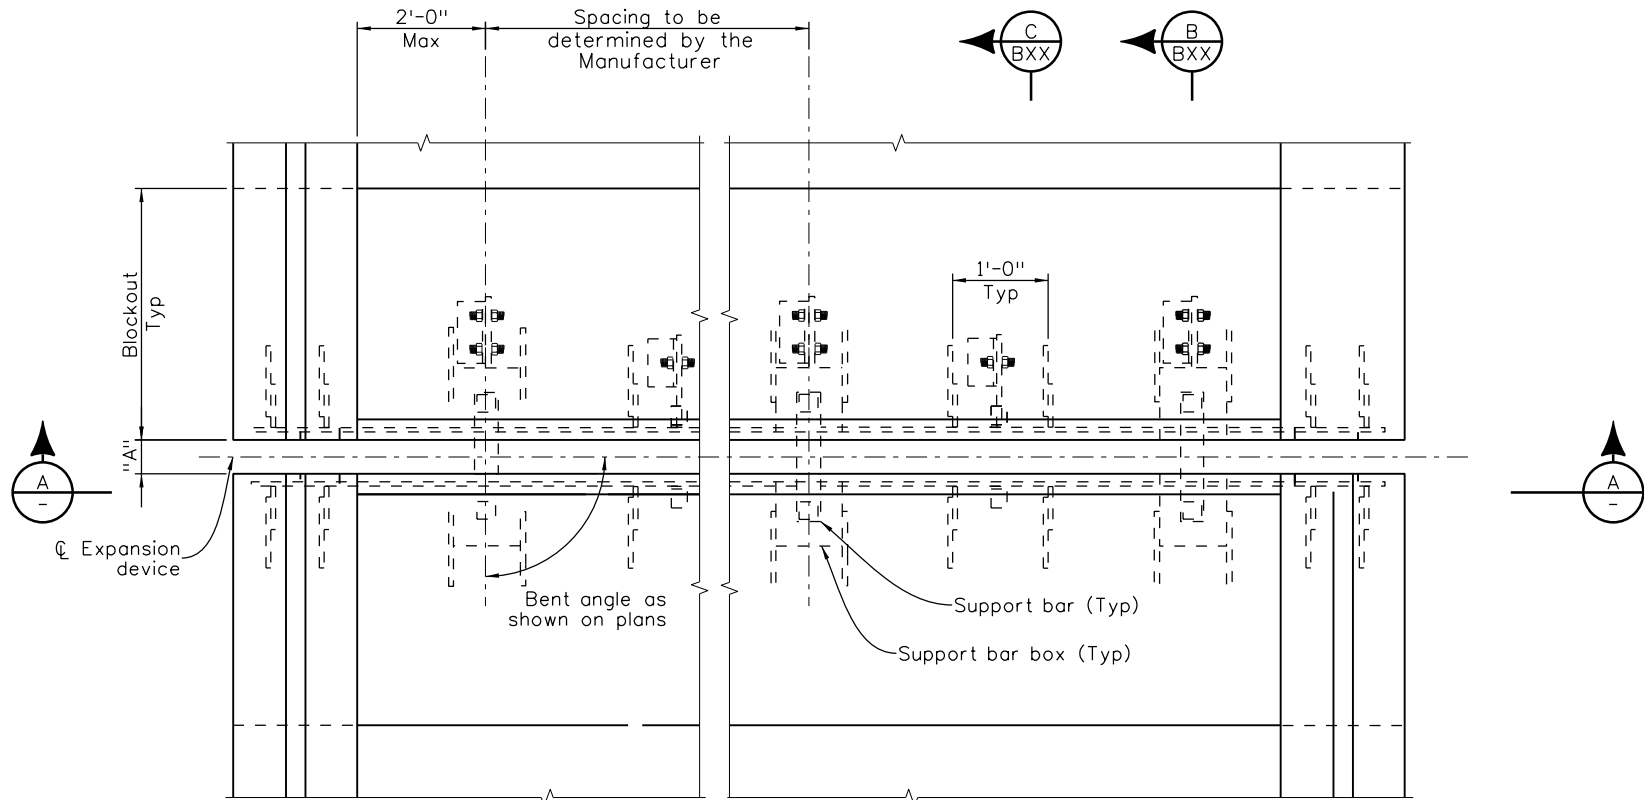

PLAN

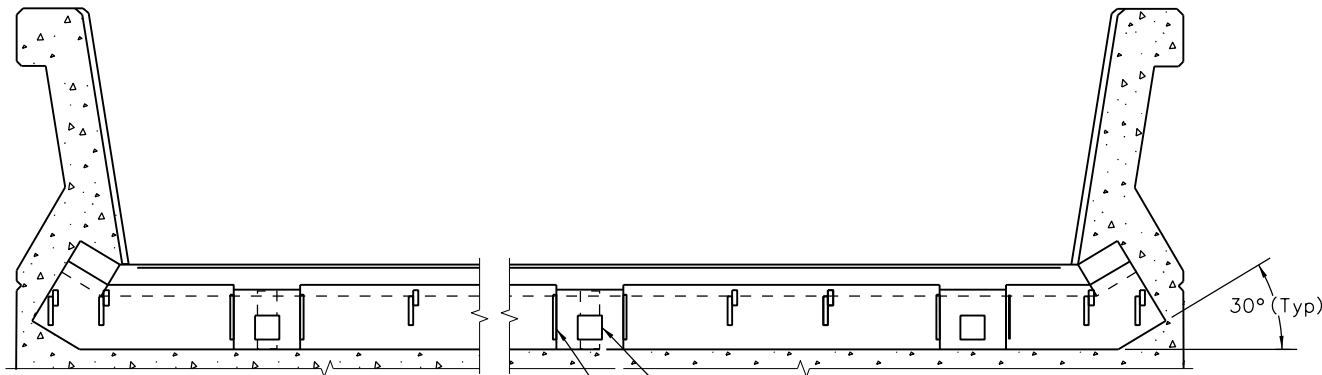

SECTION



NOTES:

1. Device shown is schematic only. Total number of support bars to be used as per Manufacturer's requirements.
2. Cover plates for concrete barriers not shown for clarity. For details, see B-\_\_\_.

B-518-M2C  
(Use with B-518-M1C)

All seals for this set of drawings are applied to the cover page(s)	Print Date: \$DATE\$	<div></div>	Sheet Revisions			<div><div></div><div>2829 West Howard Place, 3rd Floor Denver, CO 80204 Phone: 303-512-4079 FAX: 303-757-9197</div></div> <div>Staff Bridge Branch<div>Initials</div></div>	As Constructed	BRIDGE EXPASION DEVICE (0-- INCH) CONCRETE GIRDER				Project No./Code
	File Name: Sheet_B-518-M2C.dgn		Date:	Comments	Init.		No Revisions:	Project Number				
	Horiz. Scale: None      Vert. Scale: As Noted						Revised:	Designer:    XXXXXXXX	Structure Numbers	X-XX-XX	Code	
	Unit Information      Unit Leader Initials						Void:	Detailer:    XXXXXXXX		X-XX-XX	Sheet Number	
								Sheet Subset:    BRIDGE	Subset Sheets: BXX of XXX			