


Revision Dates			
8/94	3/99	11/99	4/02
	3/07	5/13	3/23
			9/24


INITIALS	DESIGN	DATE	DETAIL	DATE	QUANTITY	DATE
By						
Checked By						

\$PLOT_INFO\$

B-518-M2S
(Use with B-518-M1S)

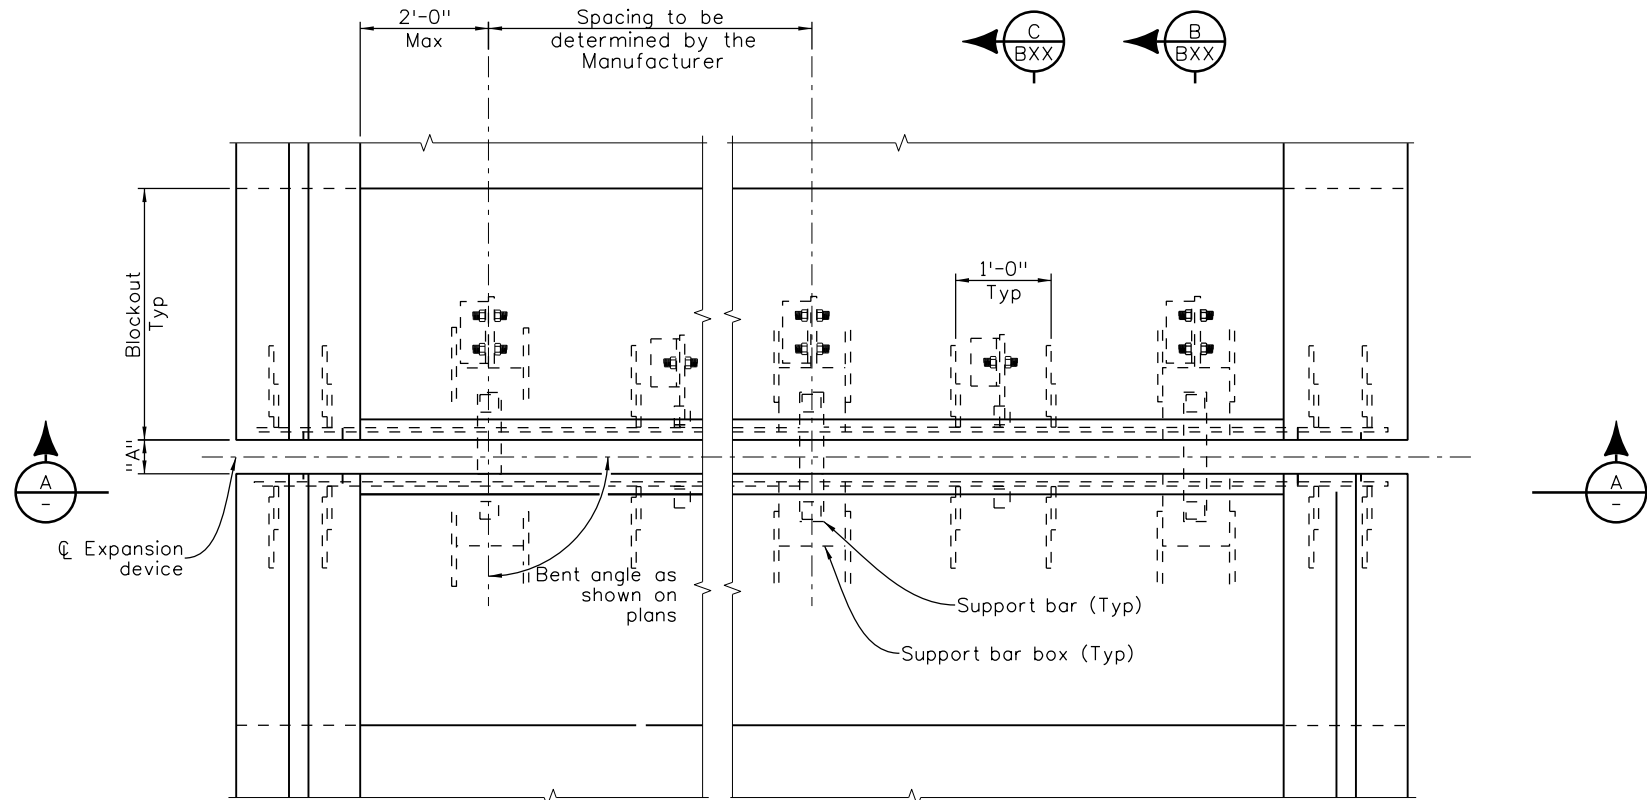

PLAN

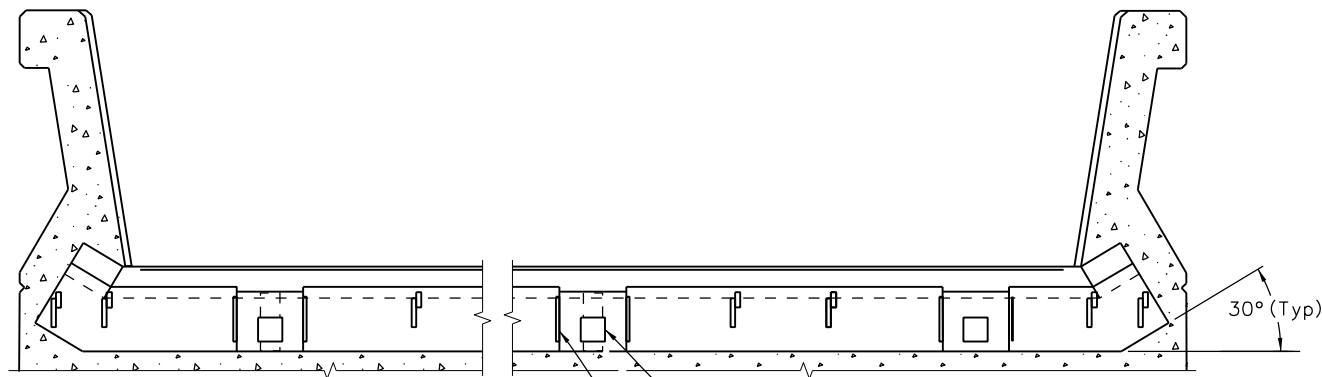

SECTION

NOTES:

- Device shown is schematic only. Total number of support bars to be used as per Manufacturer's requirements.
- Cover plates for concrete barriers not shown for clarity. For details, see B-___.

All seals for this set of drawings are applied to the cover page(s)	Print Date: \$DATE\$	<div><div></div><div></div><div></div><div></div><div></div></div>	Sheet Revisions			<div><div><div><div></div></div><div><div></div></div></div><div>2829 West Howard Place, 3rd Floor Denver, CO 80204 Phone: 303-512-4079 FAX: 303-757-9197</div><div>Staff Bridge Branch</div><div>Initials</div></div>	As Constructed	BRIDGE EXPANSION DEVICE (0- INCH) STEEL GIRDER			Project No./Code
	File Name: Sheet_B-518-M2S.dgn		Date:	Comments	Init.		No Revisions:	Project Number			
	Horiz. Scale: None Vert. Scale: As Noted						Revised:	Designer: XXXXXXX	Structure Numbers	X-XX-XX	Code
	Unit Information Unit Leader Initials						Void:	Detailer: XXXXXXX		X-XX-XX	Sheet Number
								Sheet Subset: BRIDGE	Subset Sheets: BXX of XXX		