
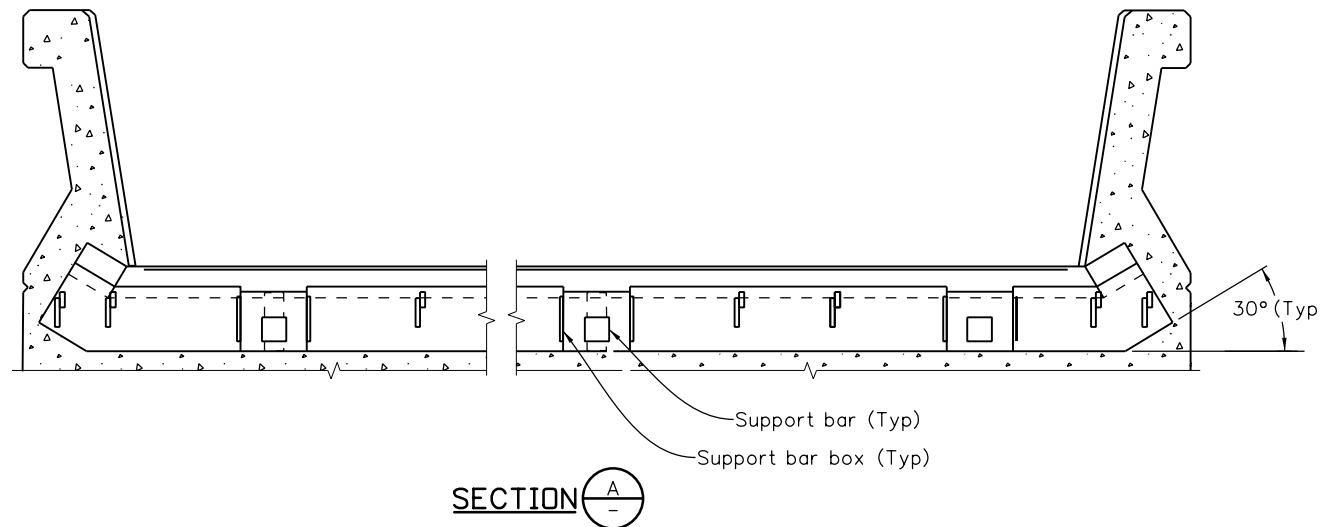



Revision Dates (Preliminary Stage Only)			
6/91	8/94	3/99	11/99
		4/02	3/07
		5/13	3/23

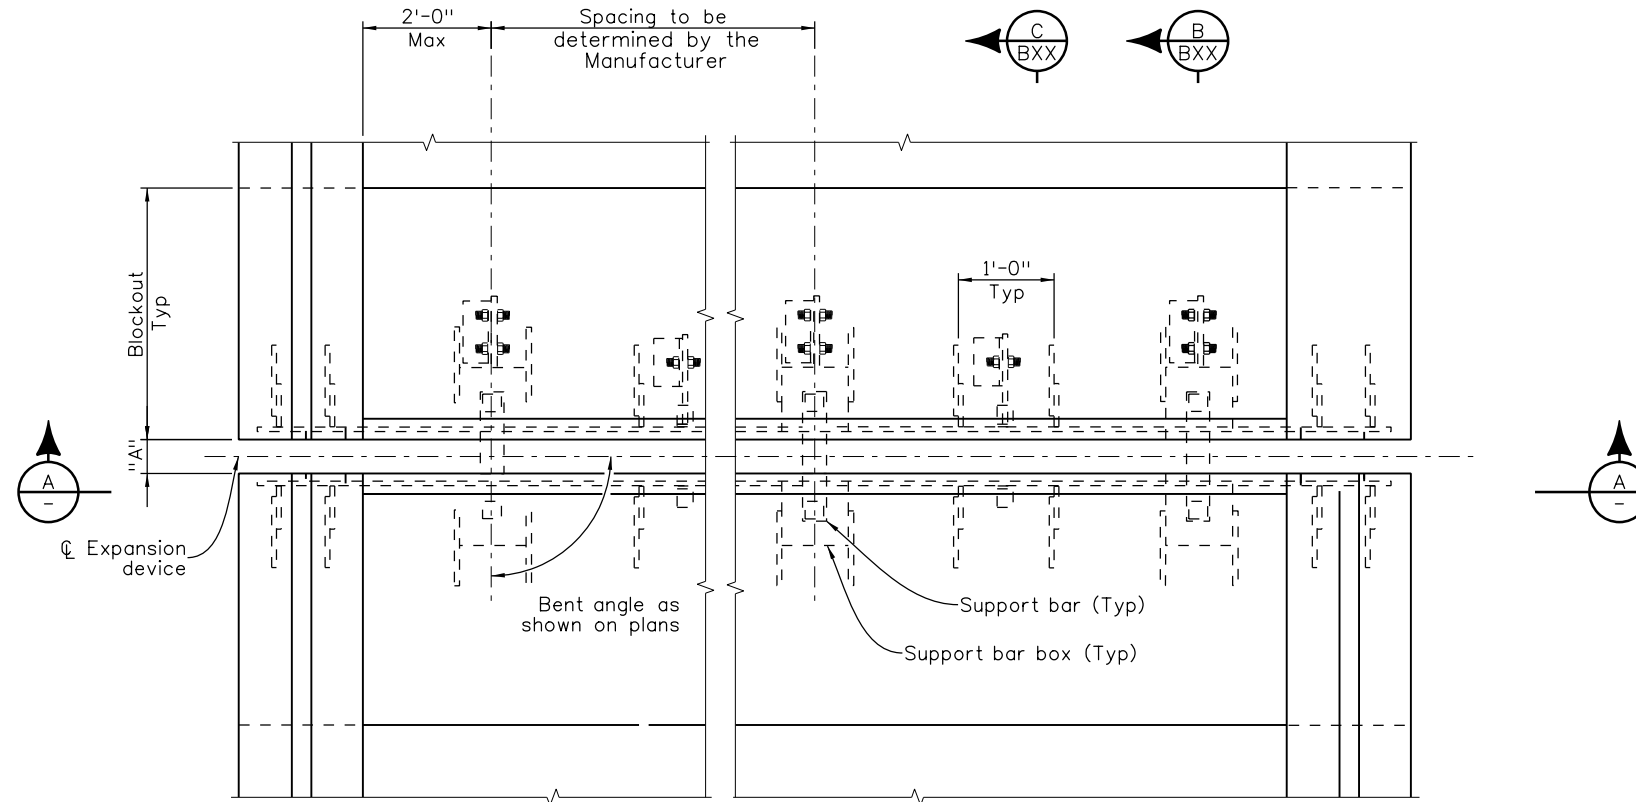

NOTES:

1. Device shown is schematic only. Total number of support bars to be used as per Manufacturer's requirements.
2. Cover plates for concrete barriers not shown for clarity. For details, see B-_____.

INITIALS	DESIGN	DATE	DETAIL	DATE	QUANTITY	DATE
By						
Checked By						

All seals for this set of drawings are applied to the cover page(s)	Print Date: \$DATE\$	Sheet Revisions			Colorado Department of Transportation  2829 West Howard Place, 3rd Floor Denver, CO 80204 Phone: 303-512-4079 FAX: 303-757-9197 Staff Bridge Branch	As Constructed		BRIDGE EXPANSION DEVICE (0- INCH) STEEL GIRDER		Project No./Code	
	File Name: Sheet_B-518-M2S.dgn	Date:	Comments	Init.		No Revisions:			Project Number		
	Horiz. Scale: Not to Scale Vert. Scale: As Noted					Revised:	Designer: XXXXXXXX	Structure Numbers	X-XX-XX	Code	
	Unit Information Unit Leader Initials					Void:	Detailer: XXXXXXXX	Subset Sheets: BXX of XXX	X-XX-XX	Sheet Number	