



Revision Dates	
09-16	10-24

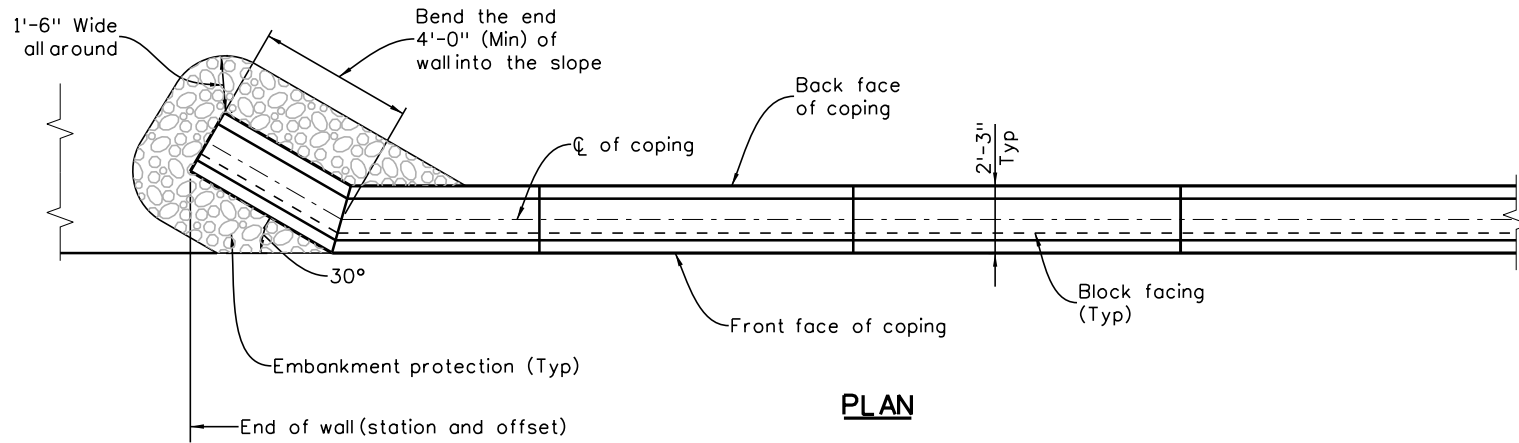

Note to designer:
 Angling back endings to wall is a good practice to control erosion. Show final details for grading requirements.

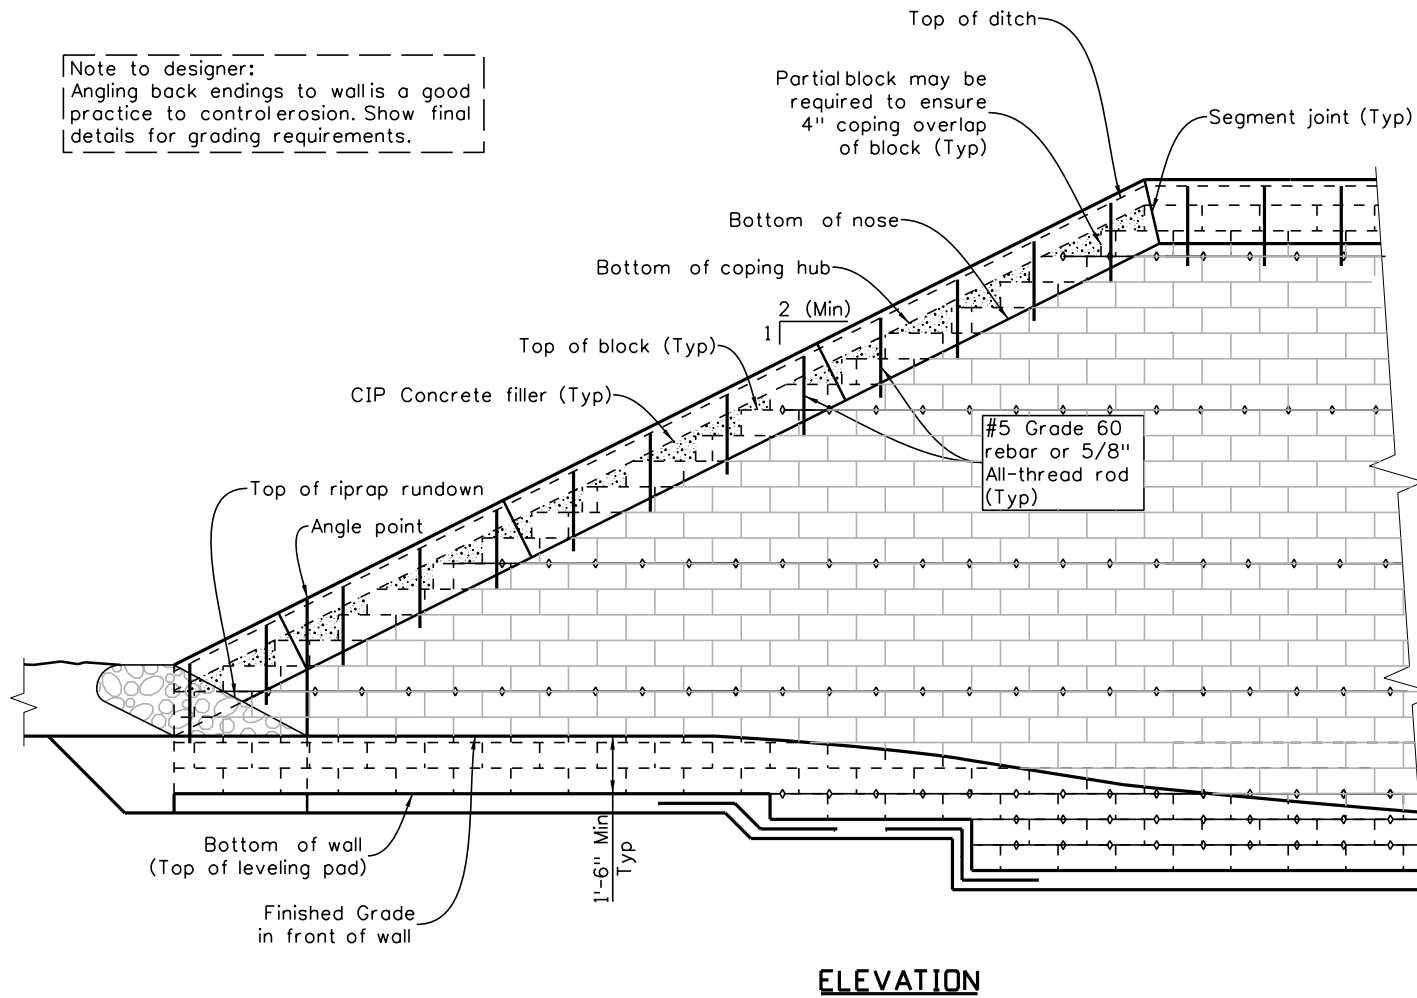

INITIALS	DESIGN	DATE	DETAIL	DATE	QUANTITY	DATE
By						
Checked By						

All seals for this set of drawings are applied to the cover page(s)

Print Date: \$DATE\$
File Name: Sheet_B-504-J1.dgn
Horiz. Scale: Vert. Scale: As Noted
Unit Information Unit Leader Initials

Sheet Revisions		
Date:	Comments	Init.

Colorado Department of Transportation

2829 West Howard Place, 3rd Floor
 Denver, CO 80204
 Phone: 303-512-4079
 FAX: 303-757-9197

Staff Bridge Branch

As Constructed
No Revisions:
Revised:
Void:

BLOCK FACING END OF WALL TREATMENT RAMP DOWN TOP OF WALL			
Designer:	XXXXXXXX	Structure Numbers	XXXXXXXXXXXXXXXX
Detailer:	XXXXXXXX	Structure Numbers	XXXXXXXXXXXXXXXX
Sheet Subset:	WALL	Subset Sheets:	WXX of XXX

Project No./Code
Sheet Number